

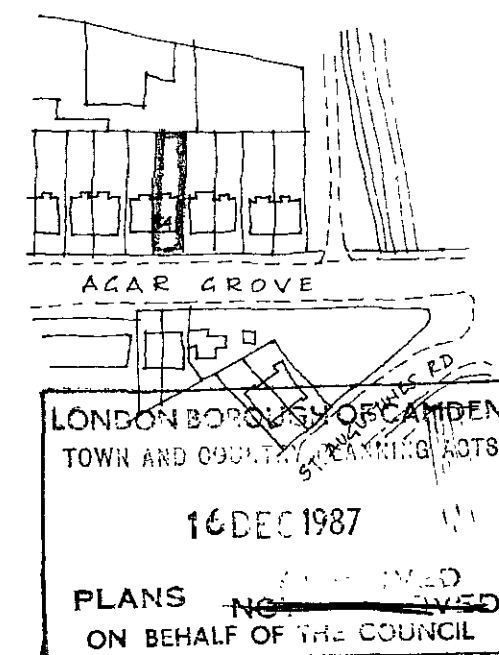
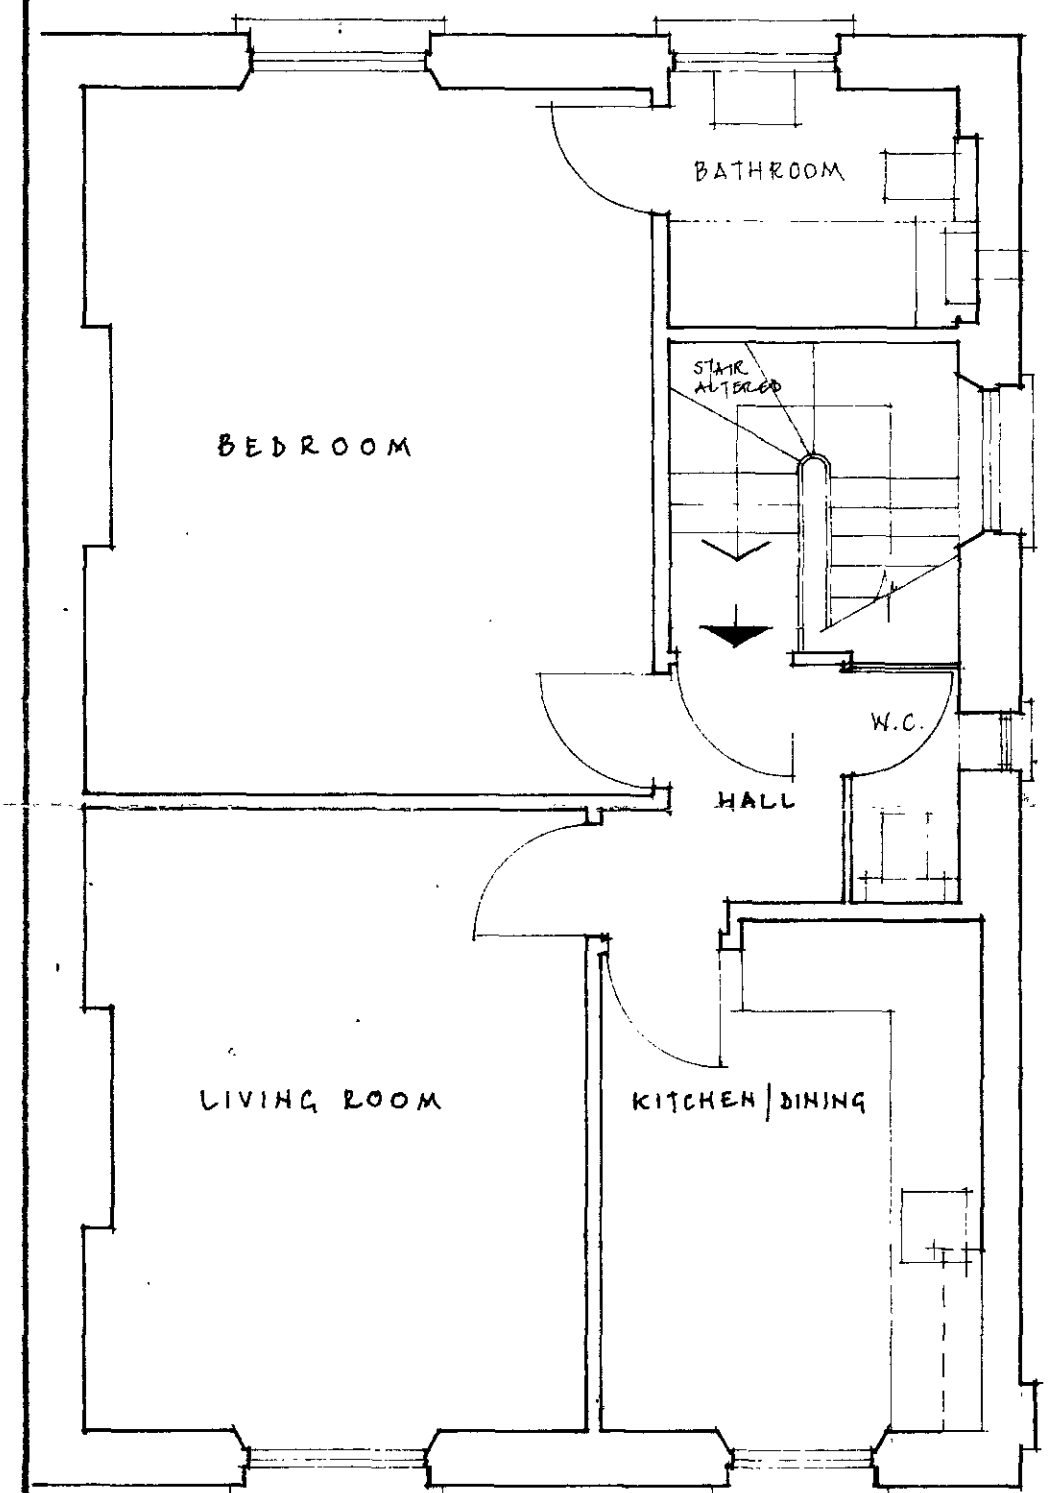
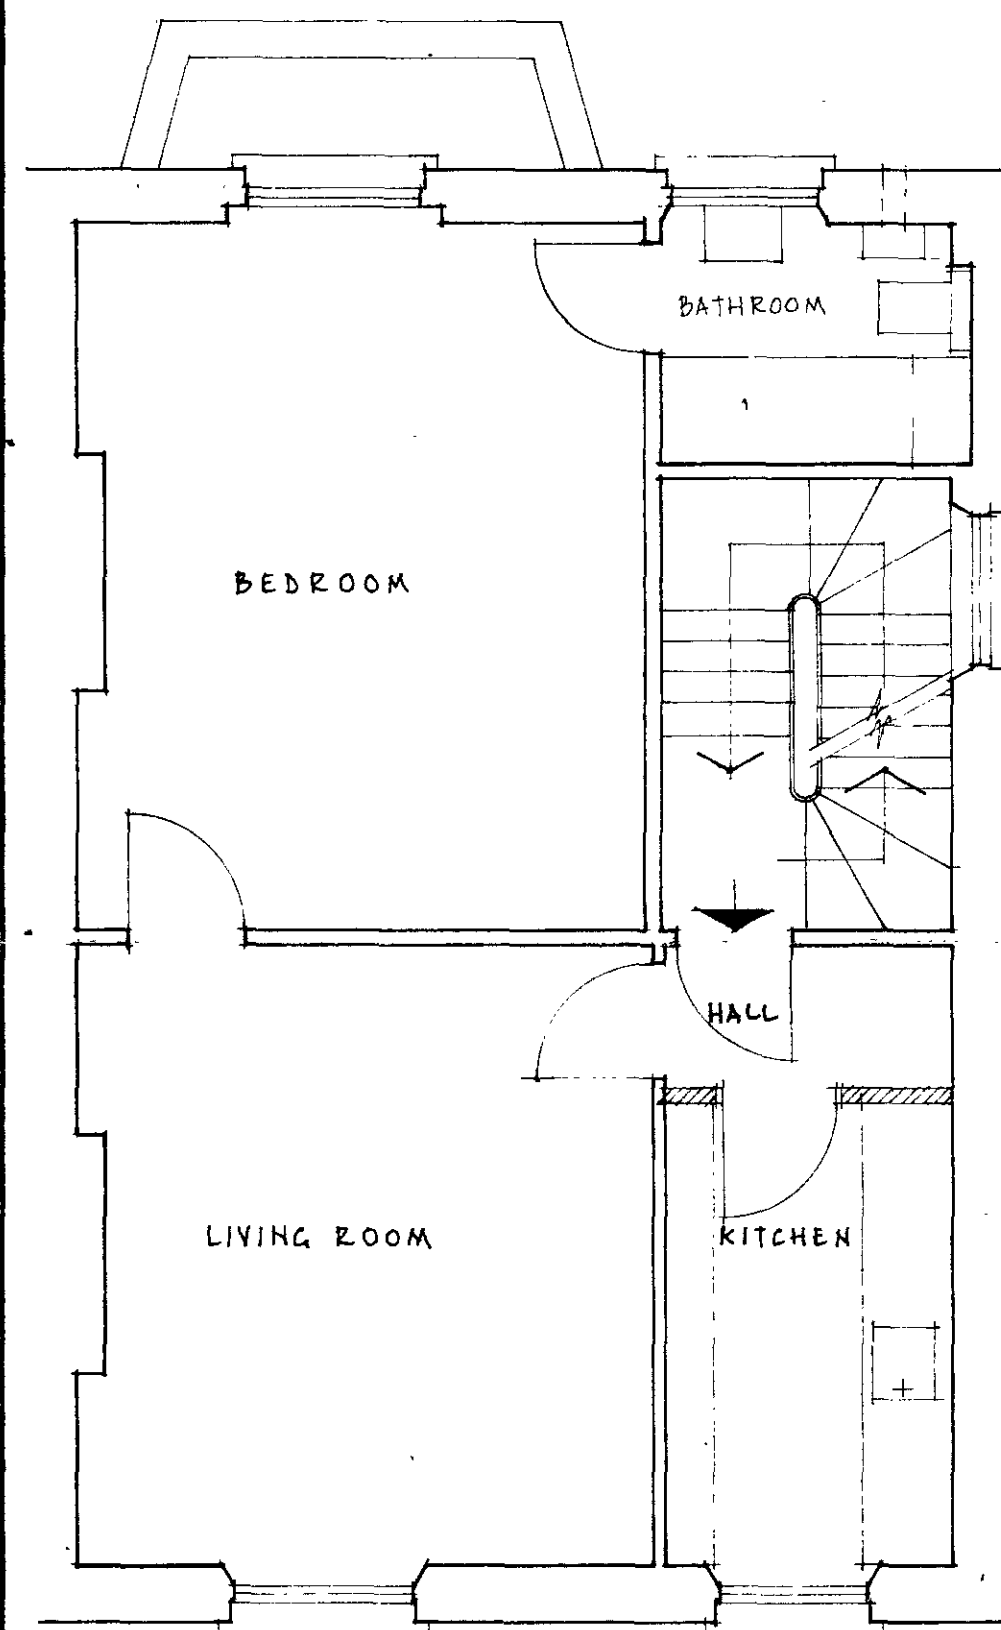
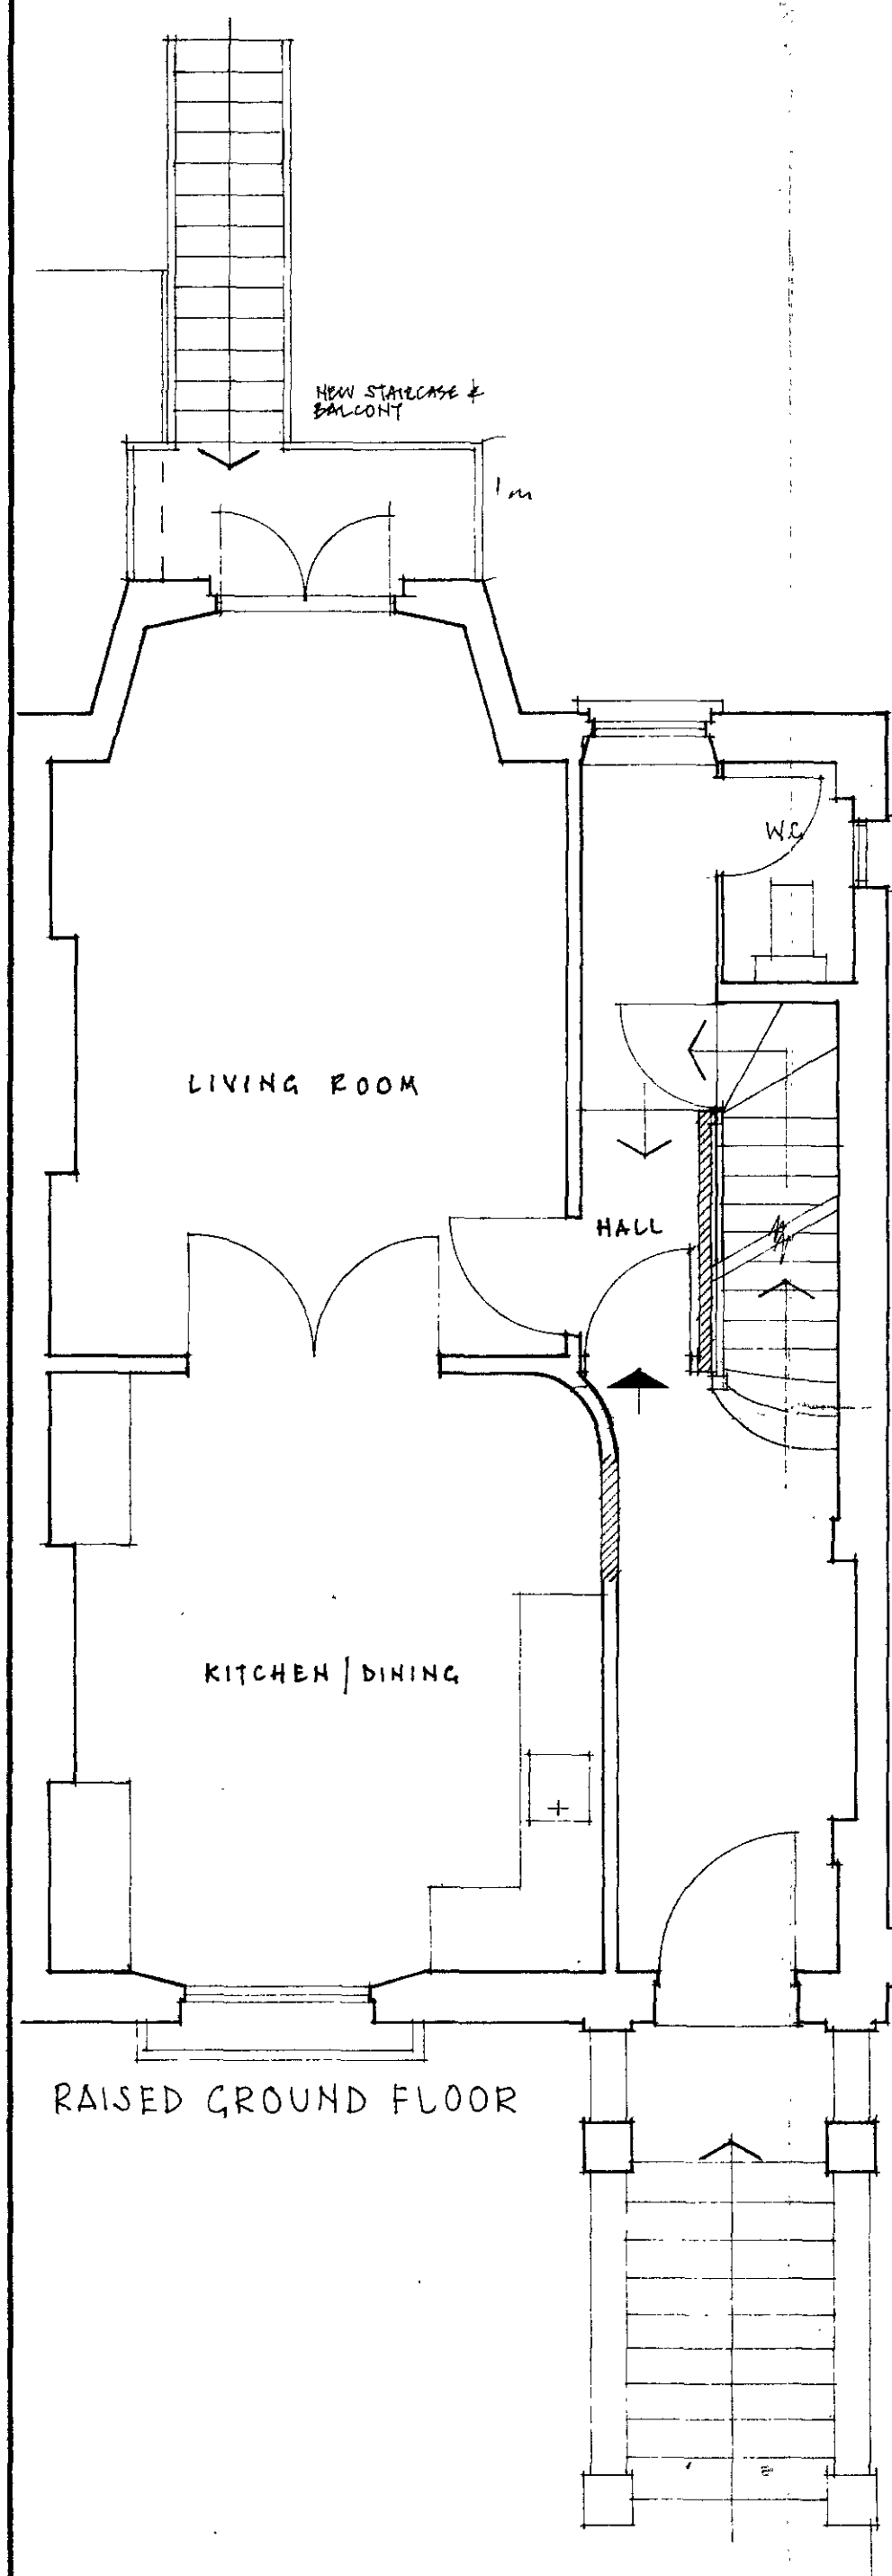
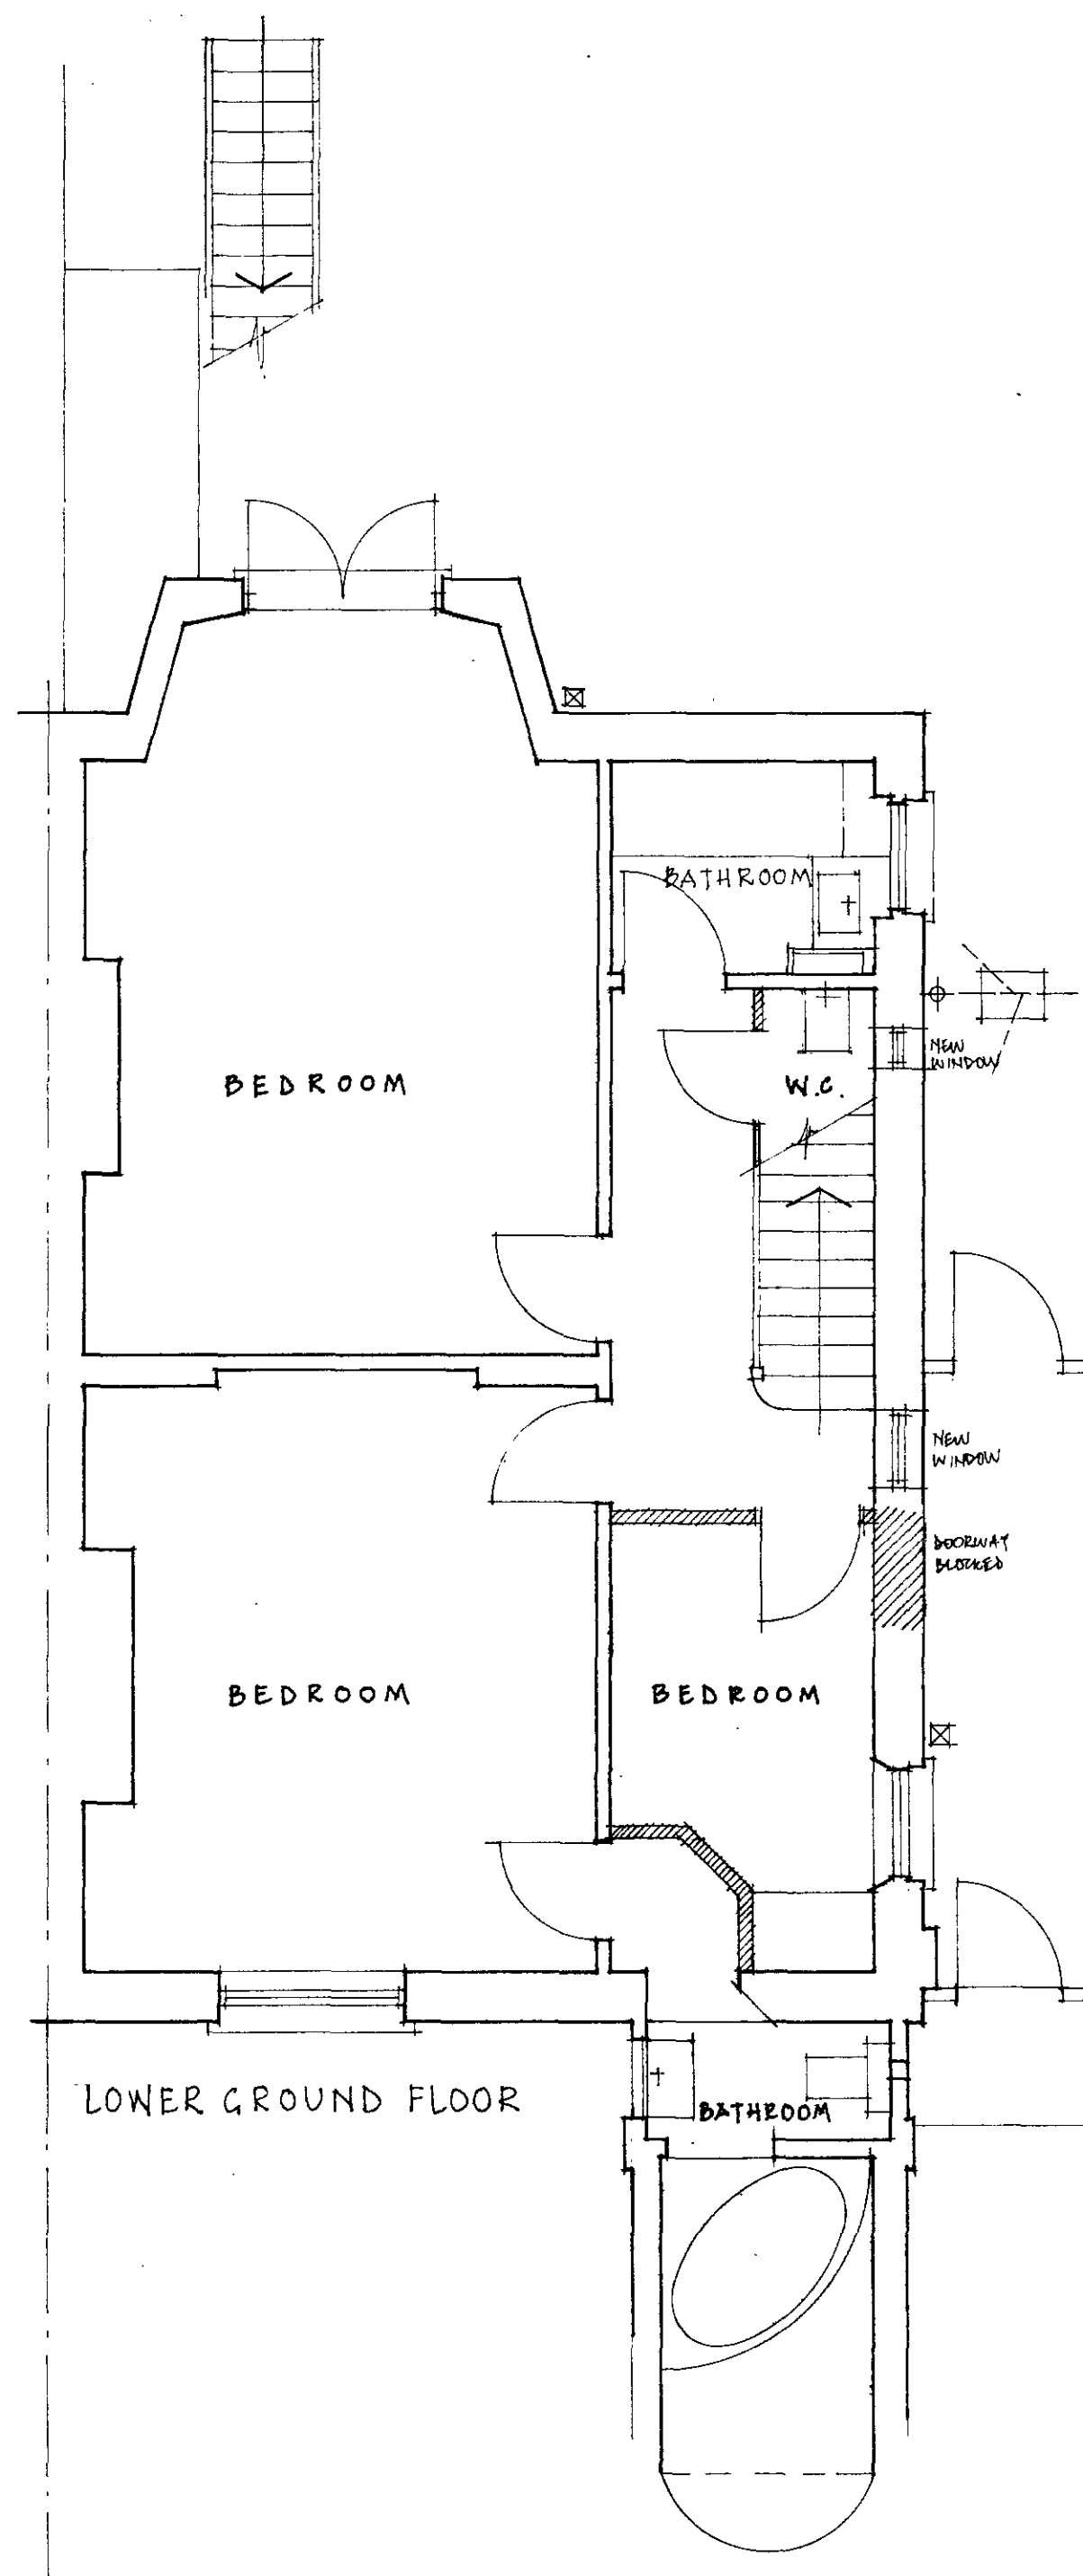
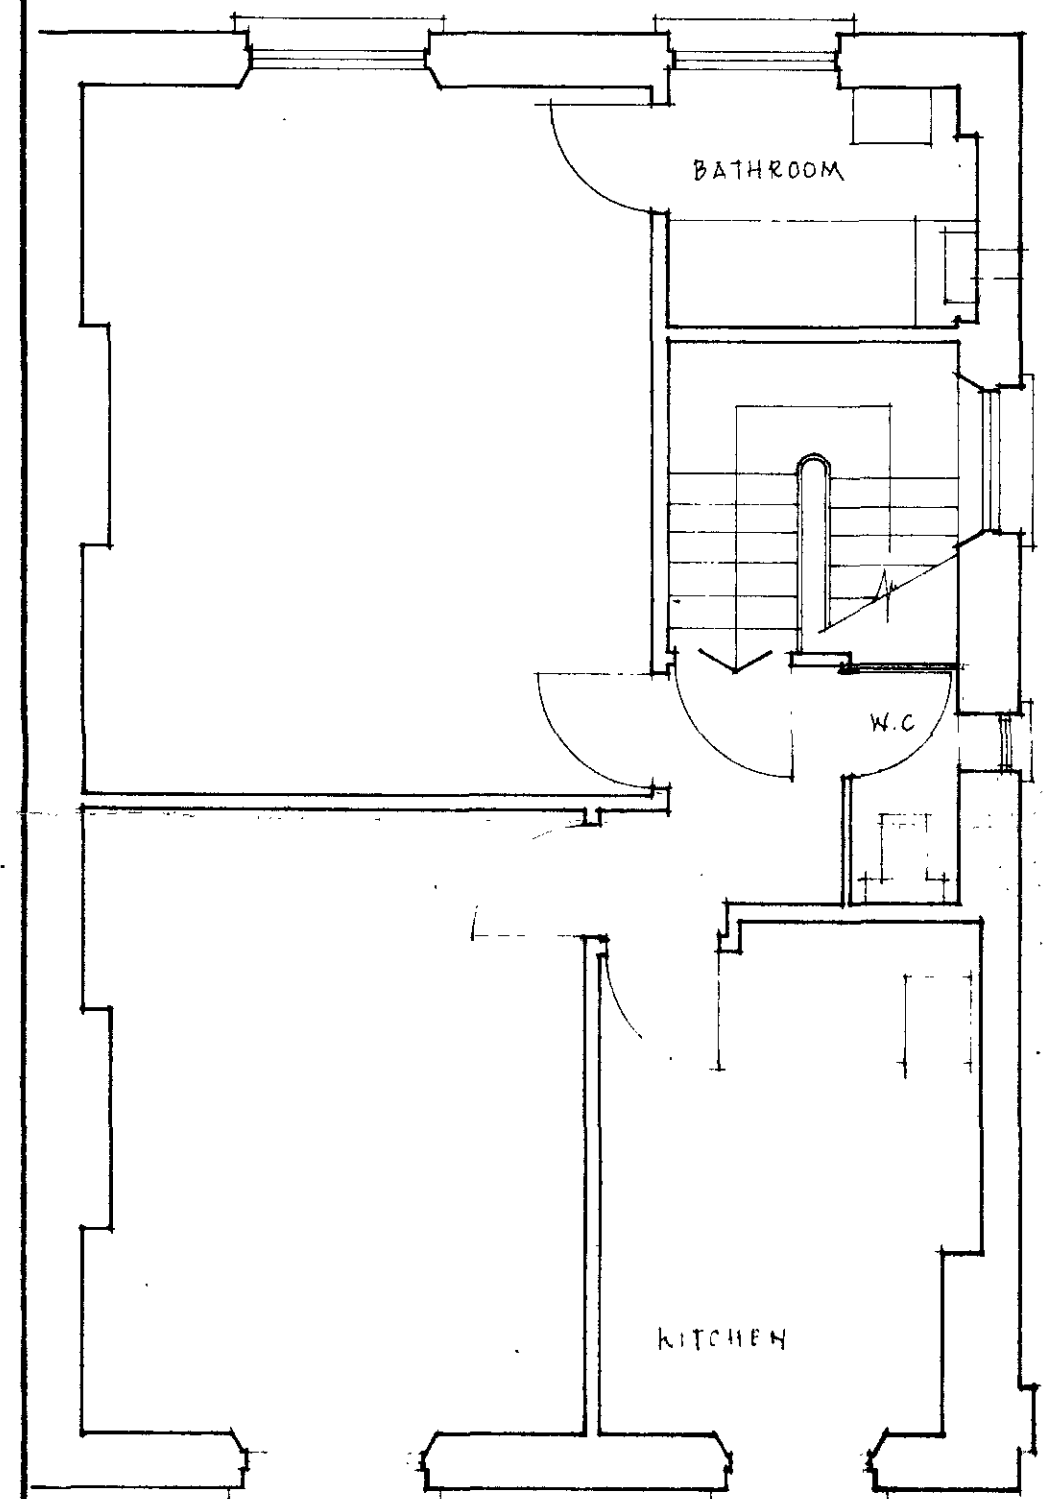
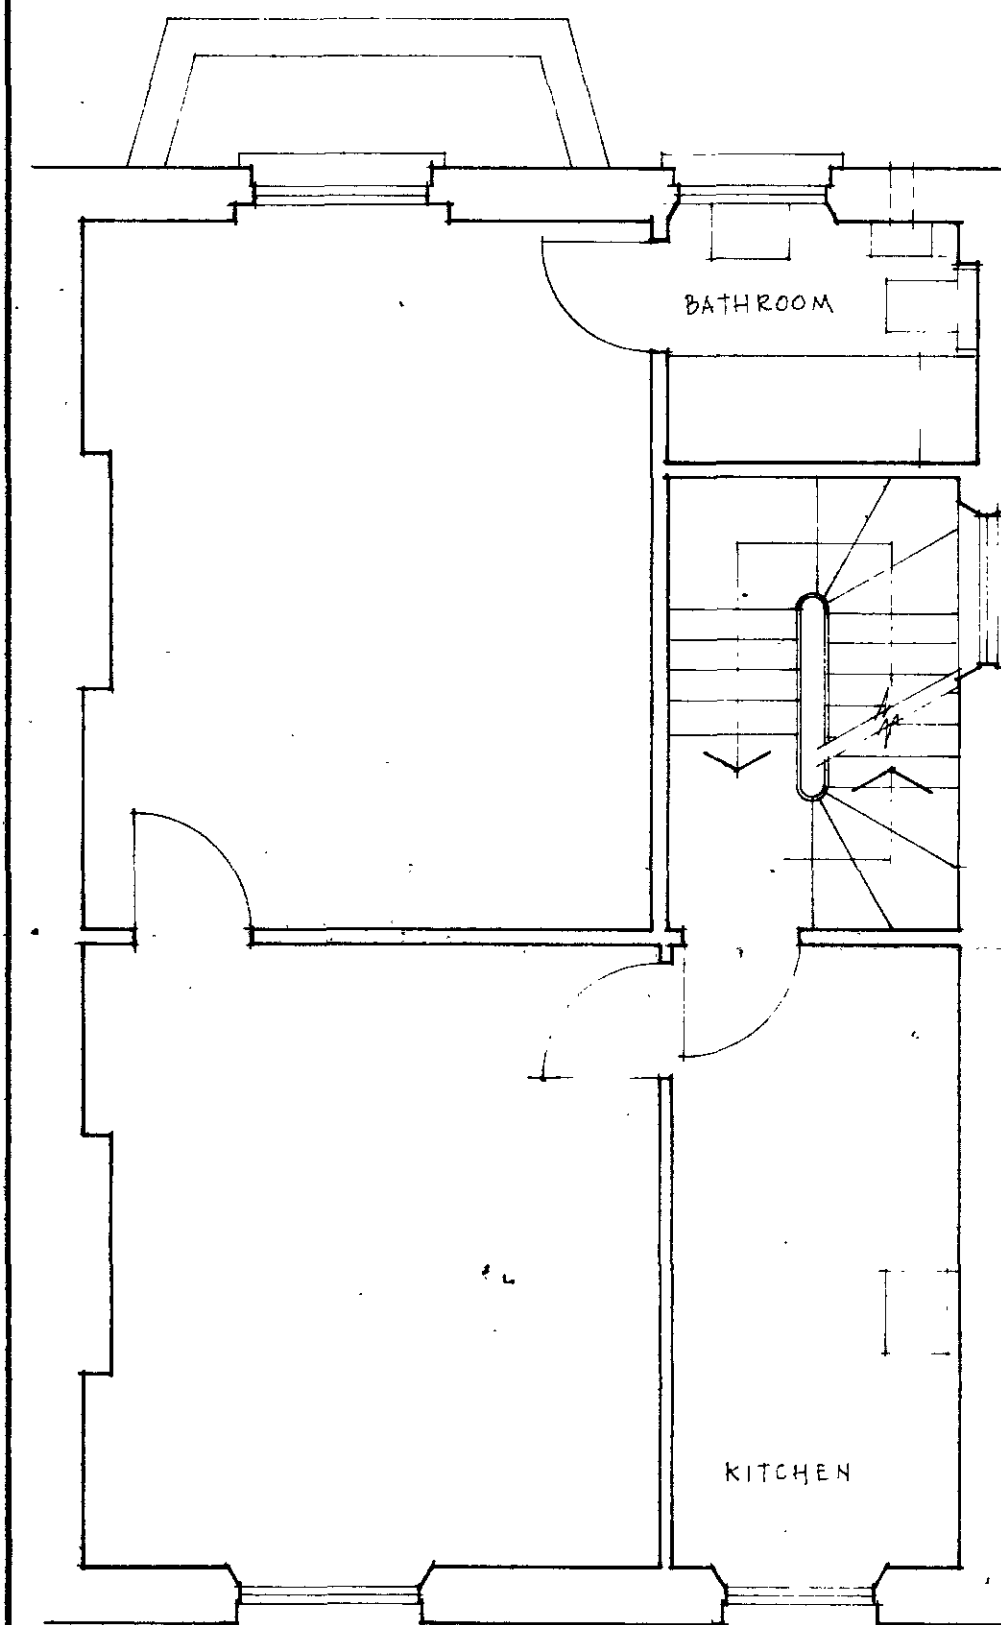


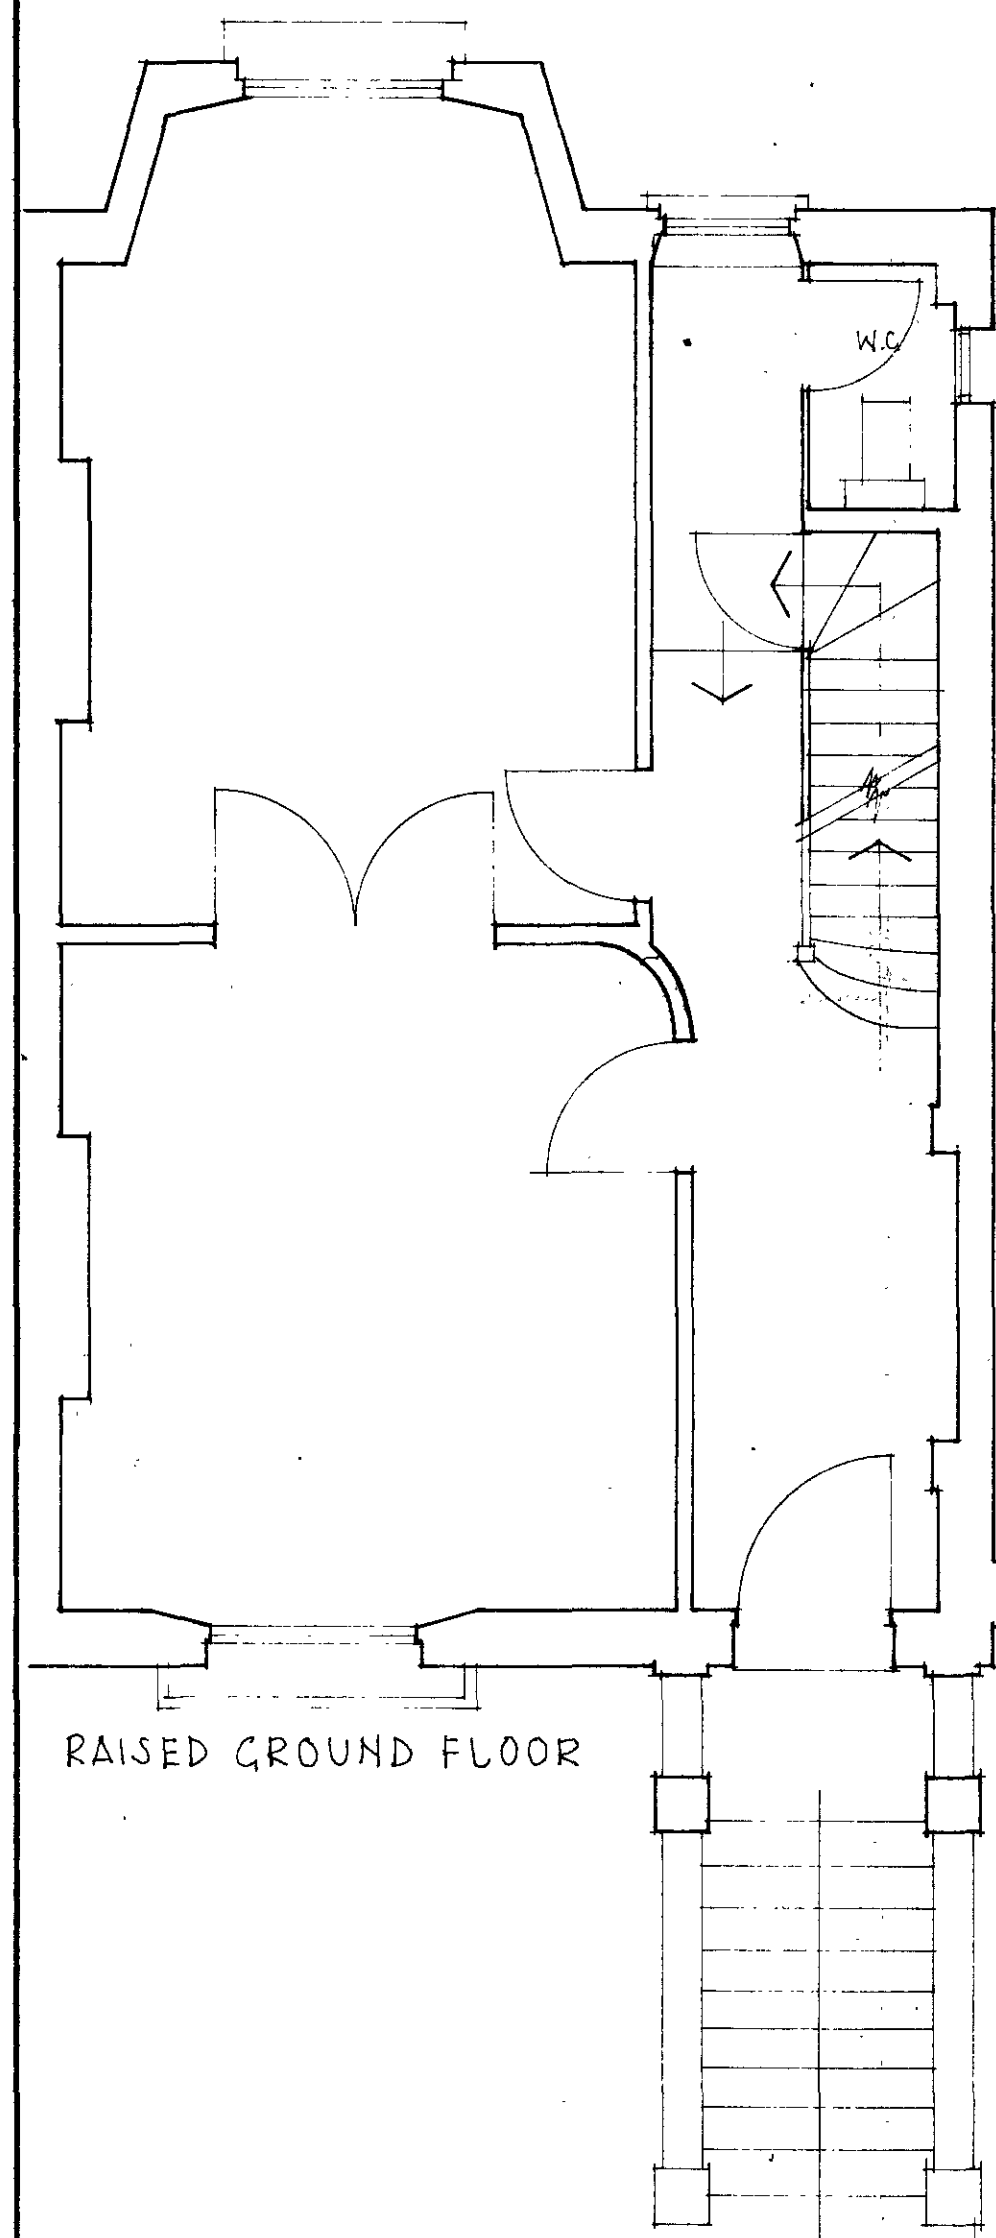

drawing 84 AGAR GROVE NW1
FLOOR PLANS
PROPOSED ALTERATIONS

no. 941/2	revision
scale 1:50	date AUG '87

Patricia Brock Associates
58^A Belsize Lane, London NW3 5AR
01 794 8271

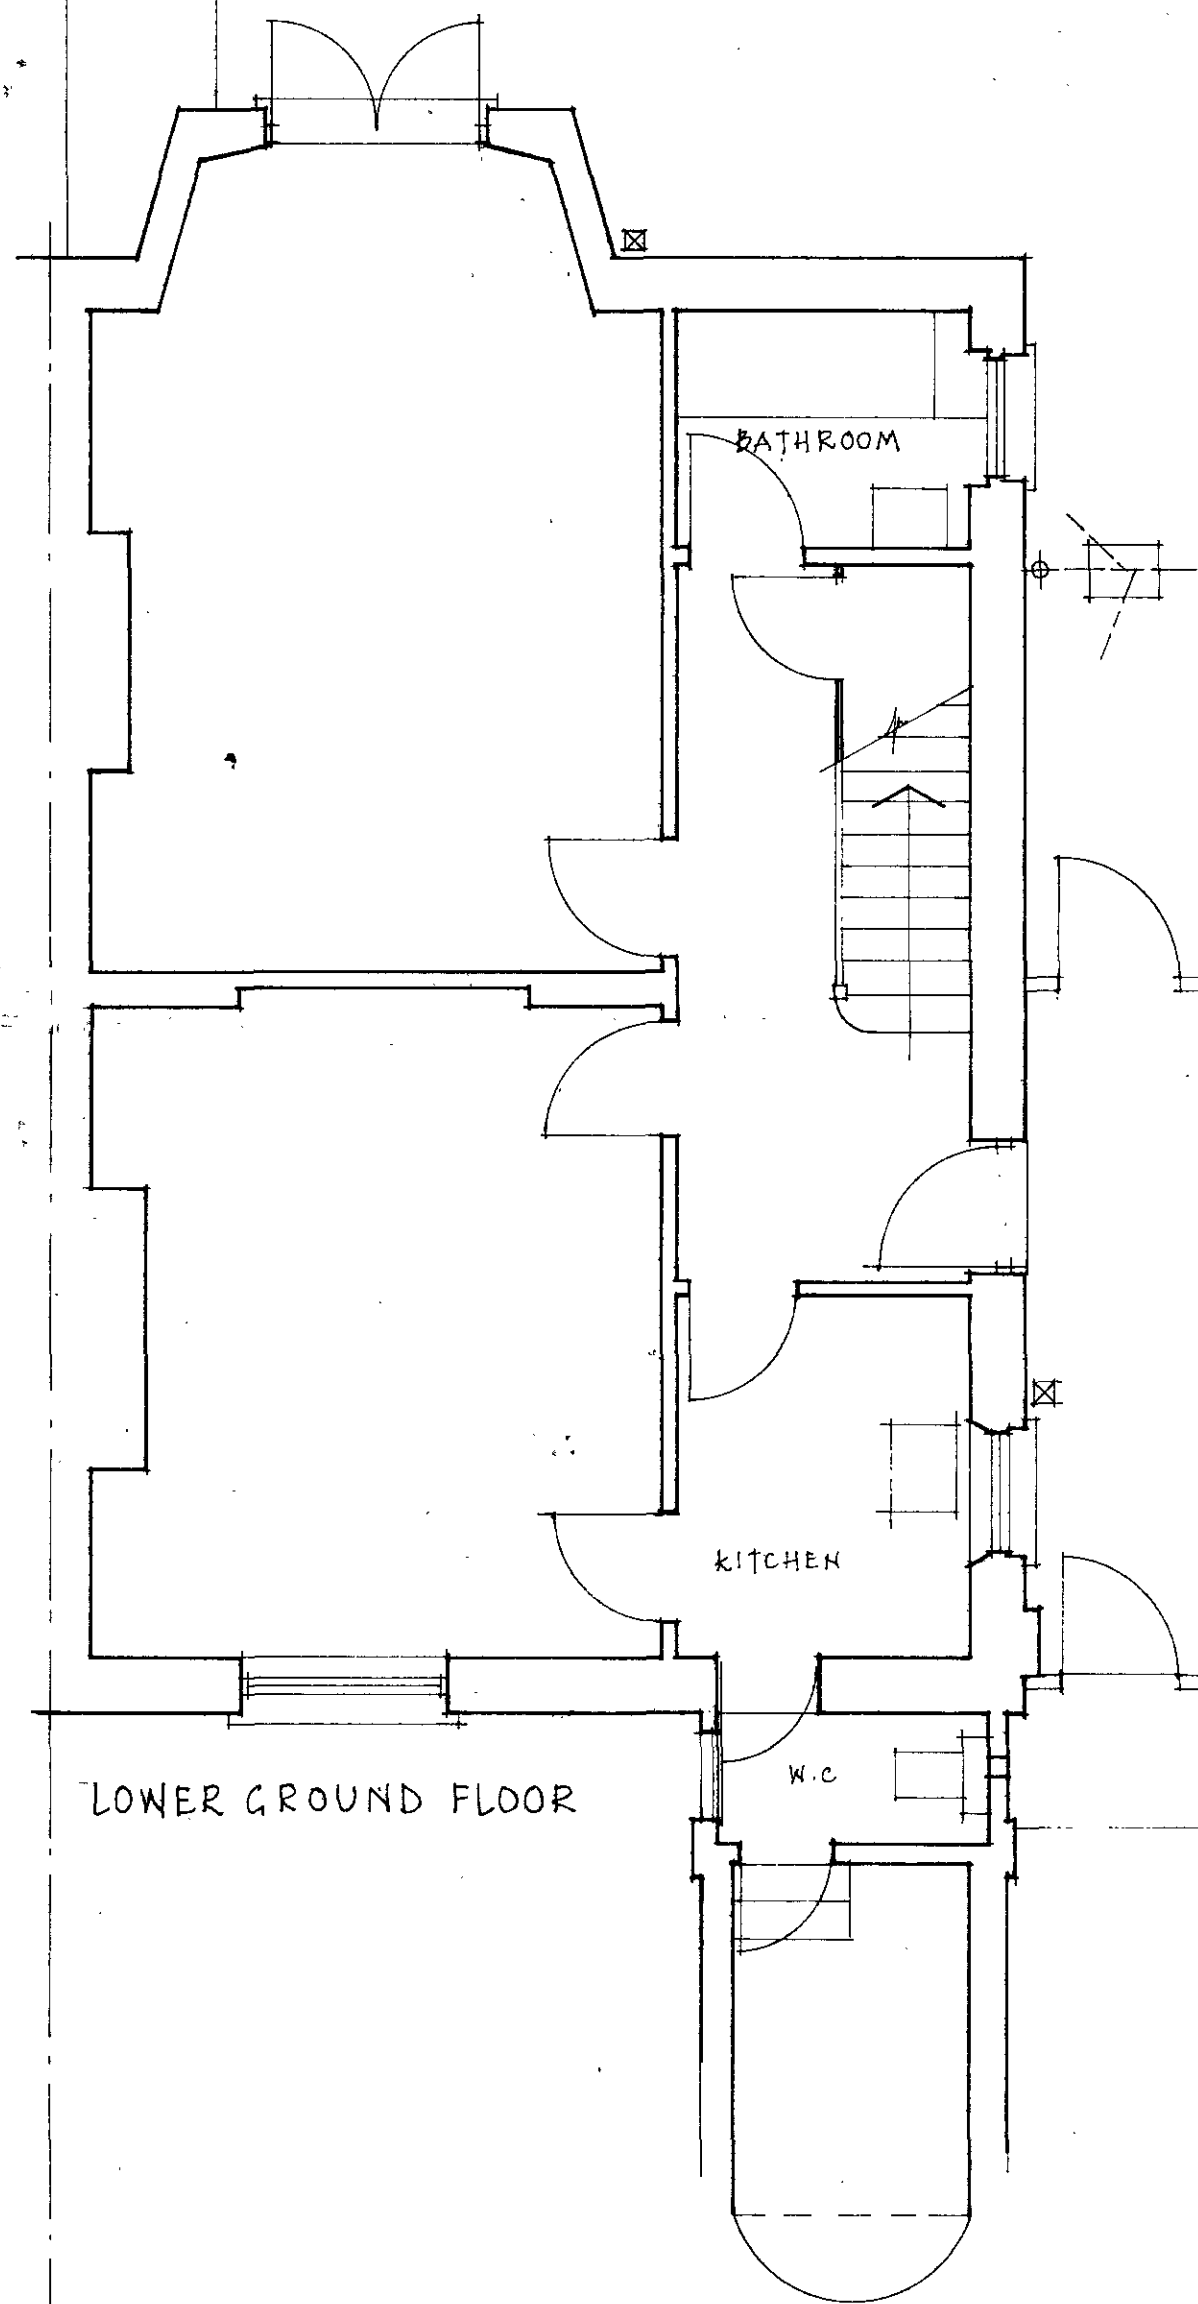

JP 87 014 19 R1

LONDON BOROUGH OF CAMDEN
TOWN AND COUNTRY PLANNING ACTS
16 DEC 1987
PLANS
ON BEHALF OF THE COUNCIL

drawing 84 AGAR GROVE NW1
FLOOR PLANS
EXISTING

no. 941/1	revision
scale 1:50	date AUG '87

Patricia Brock Associates
58^A Belsize Lane, London NW3 5AR
01 794 8271