




All dimensions and levels are to be checked on site before construction. Any discrepancies are to be reported to the Architects.

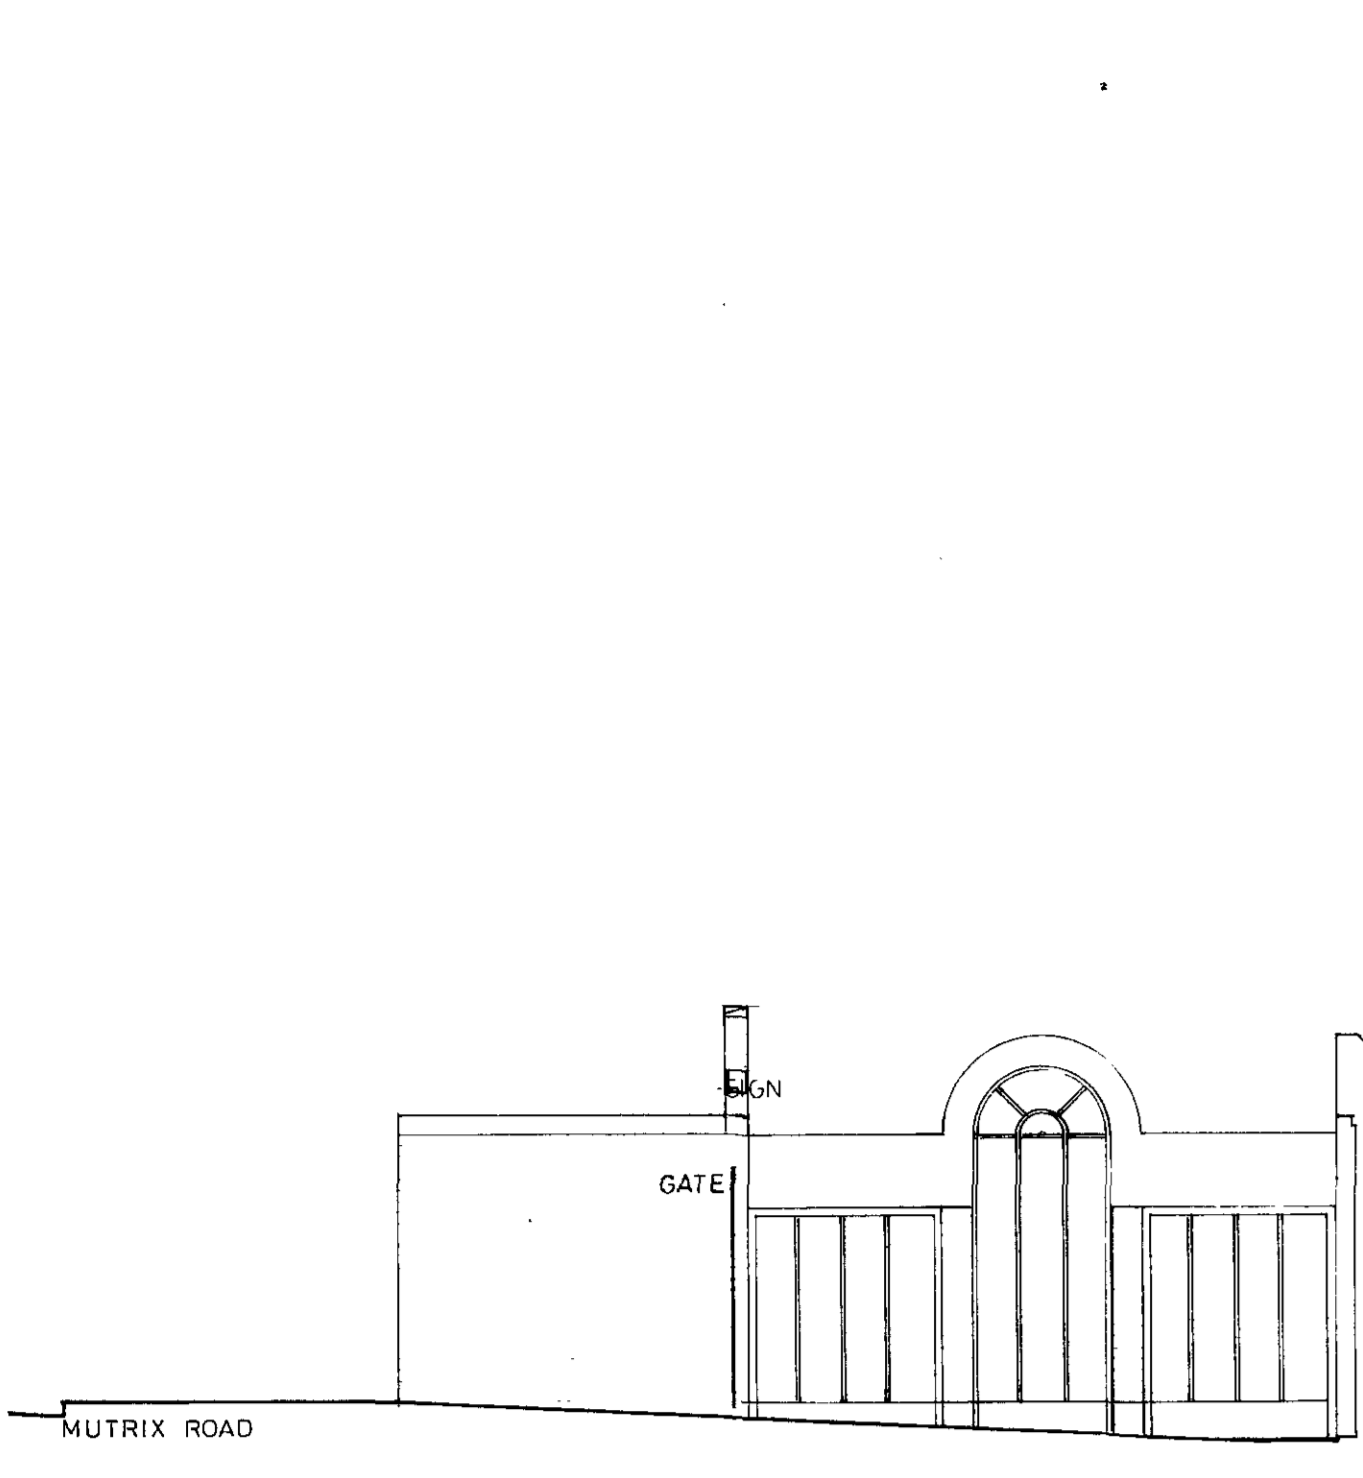


ELEVATION TO ENTRANCE

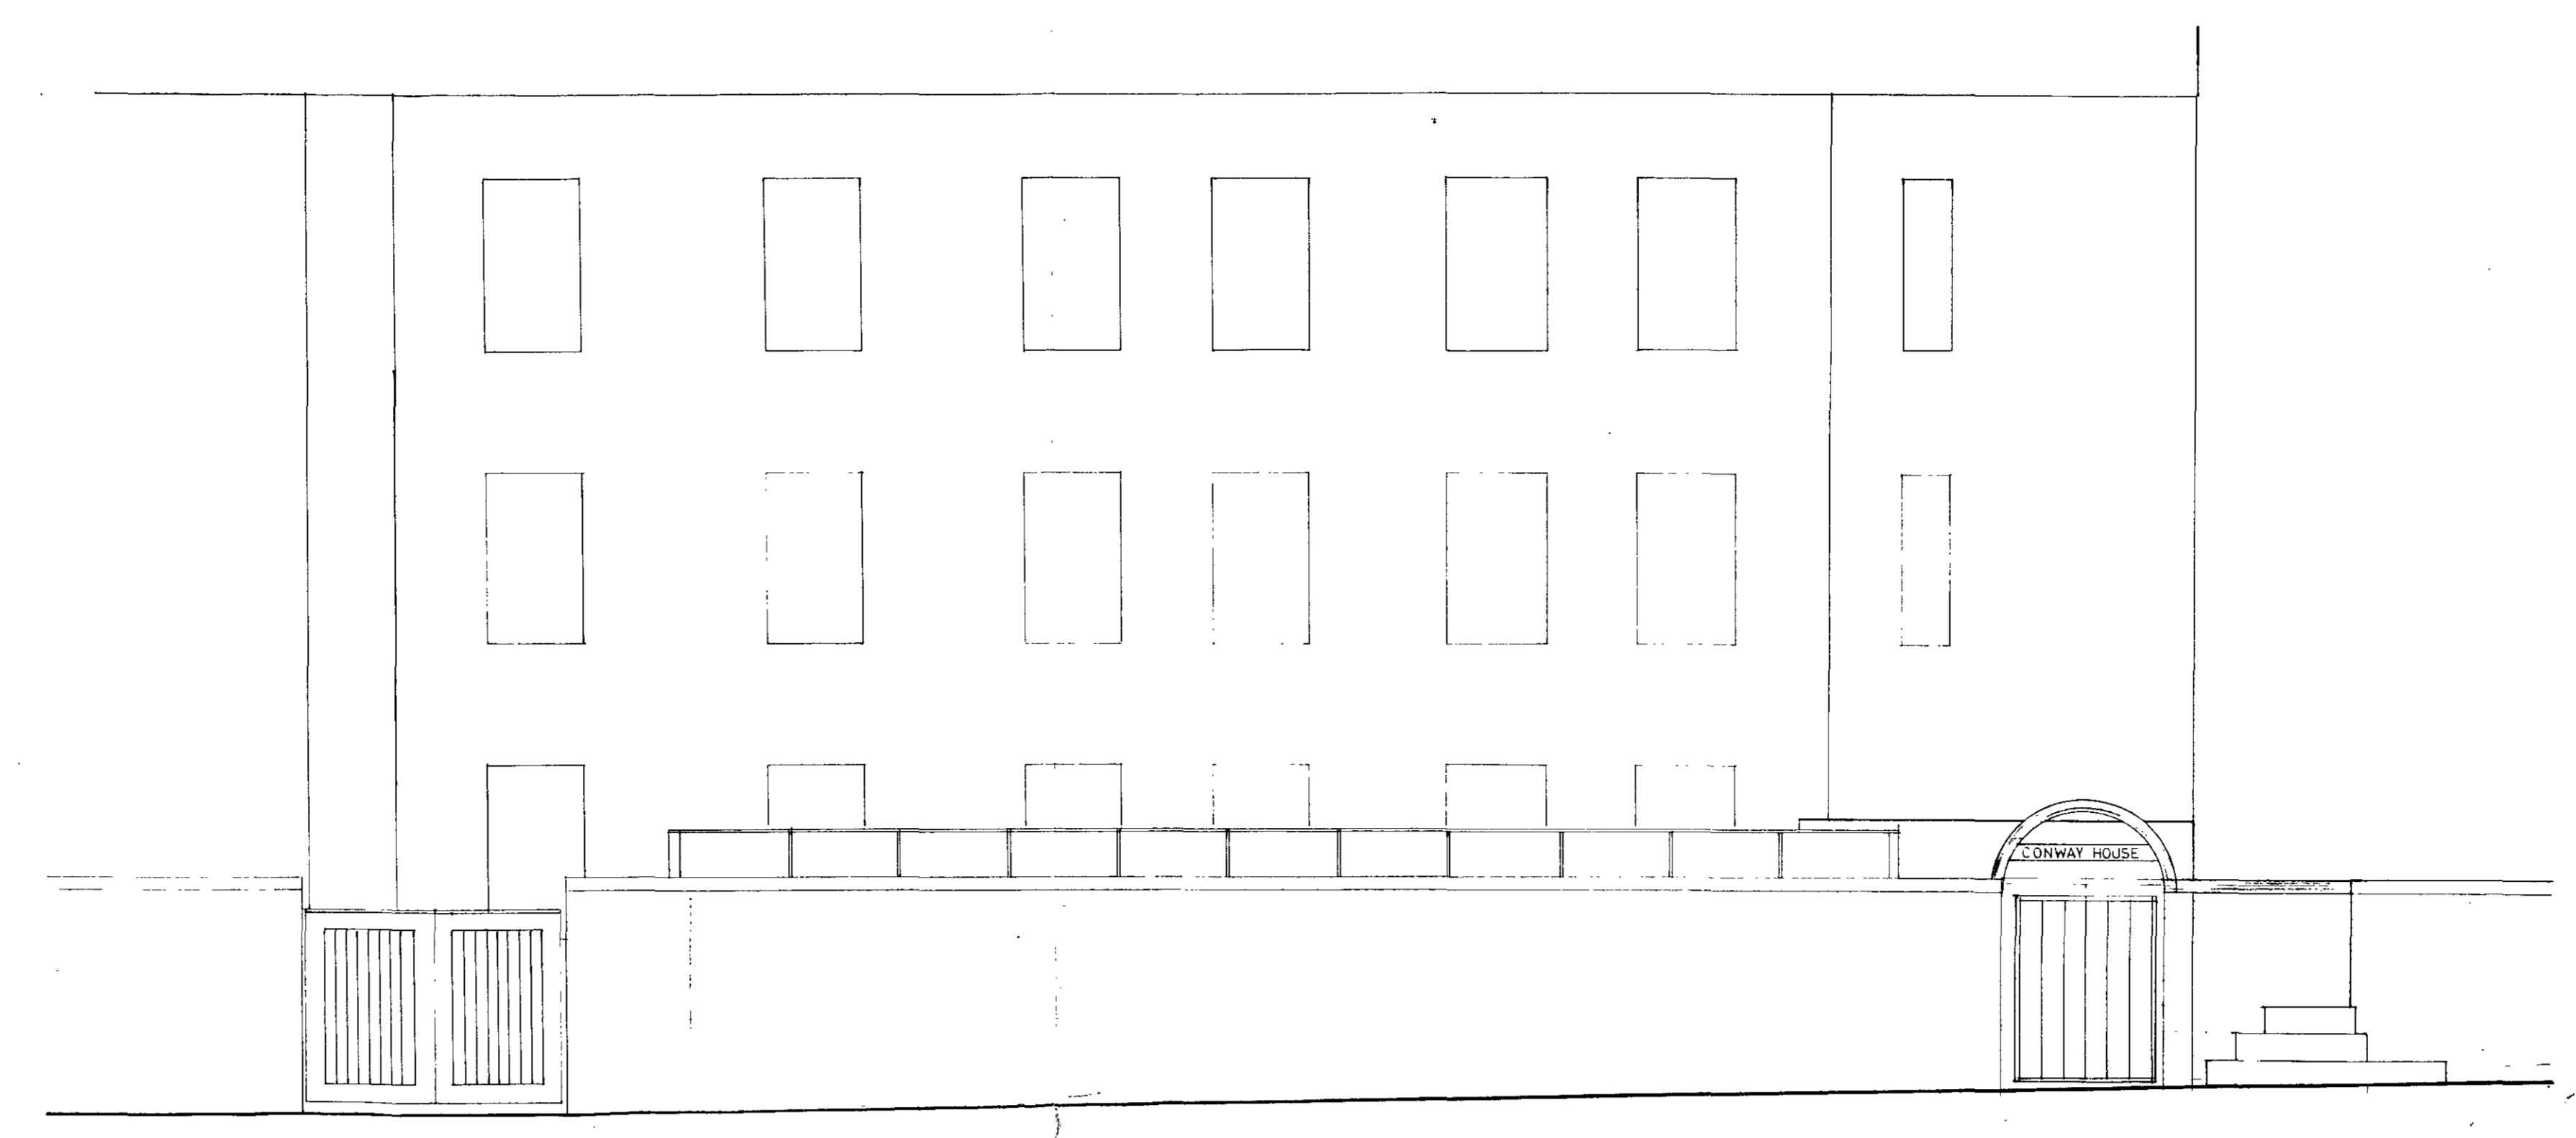


MUTRIX ROAD ELEVATION

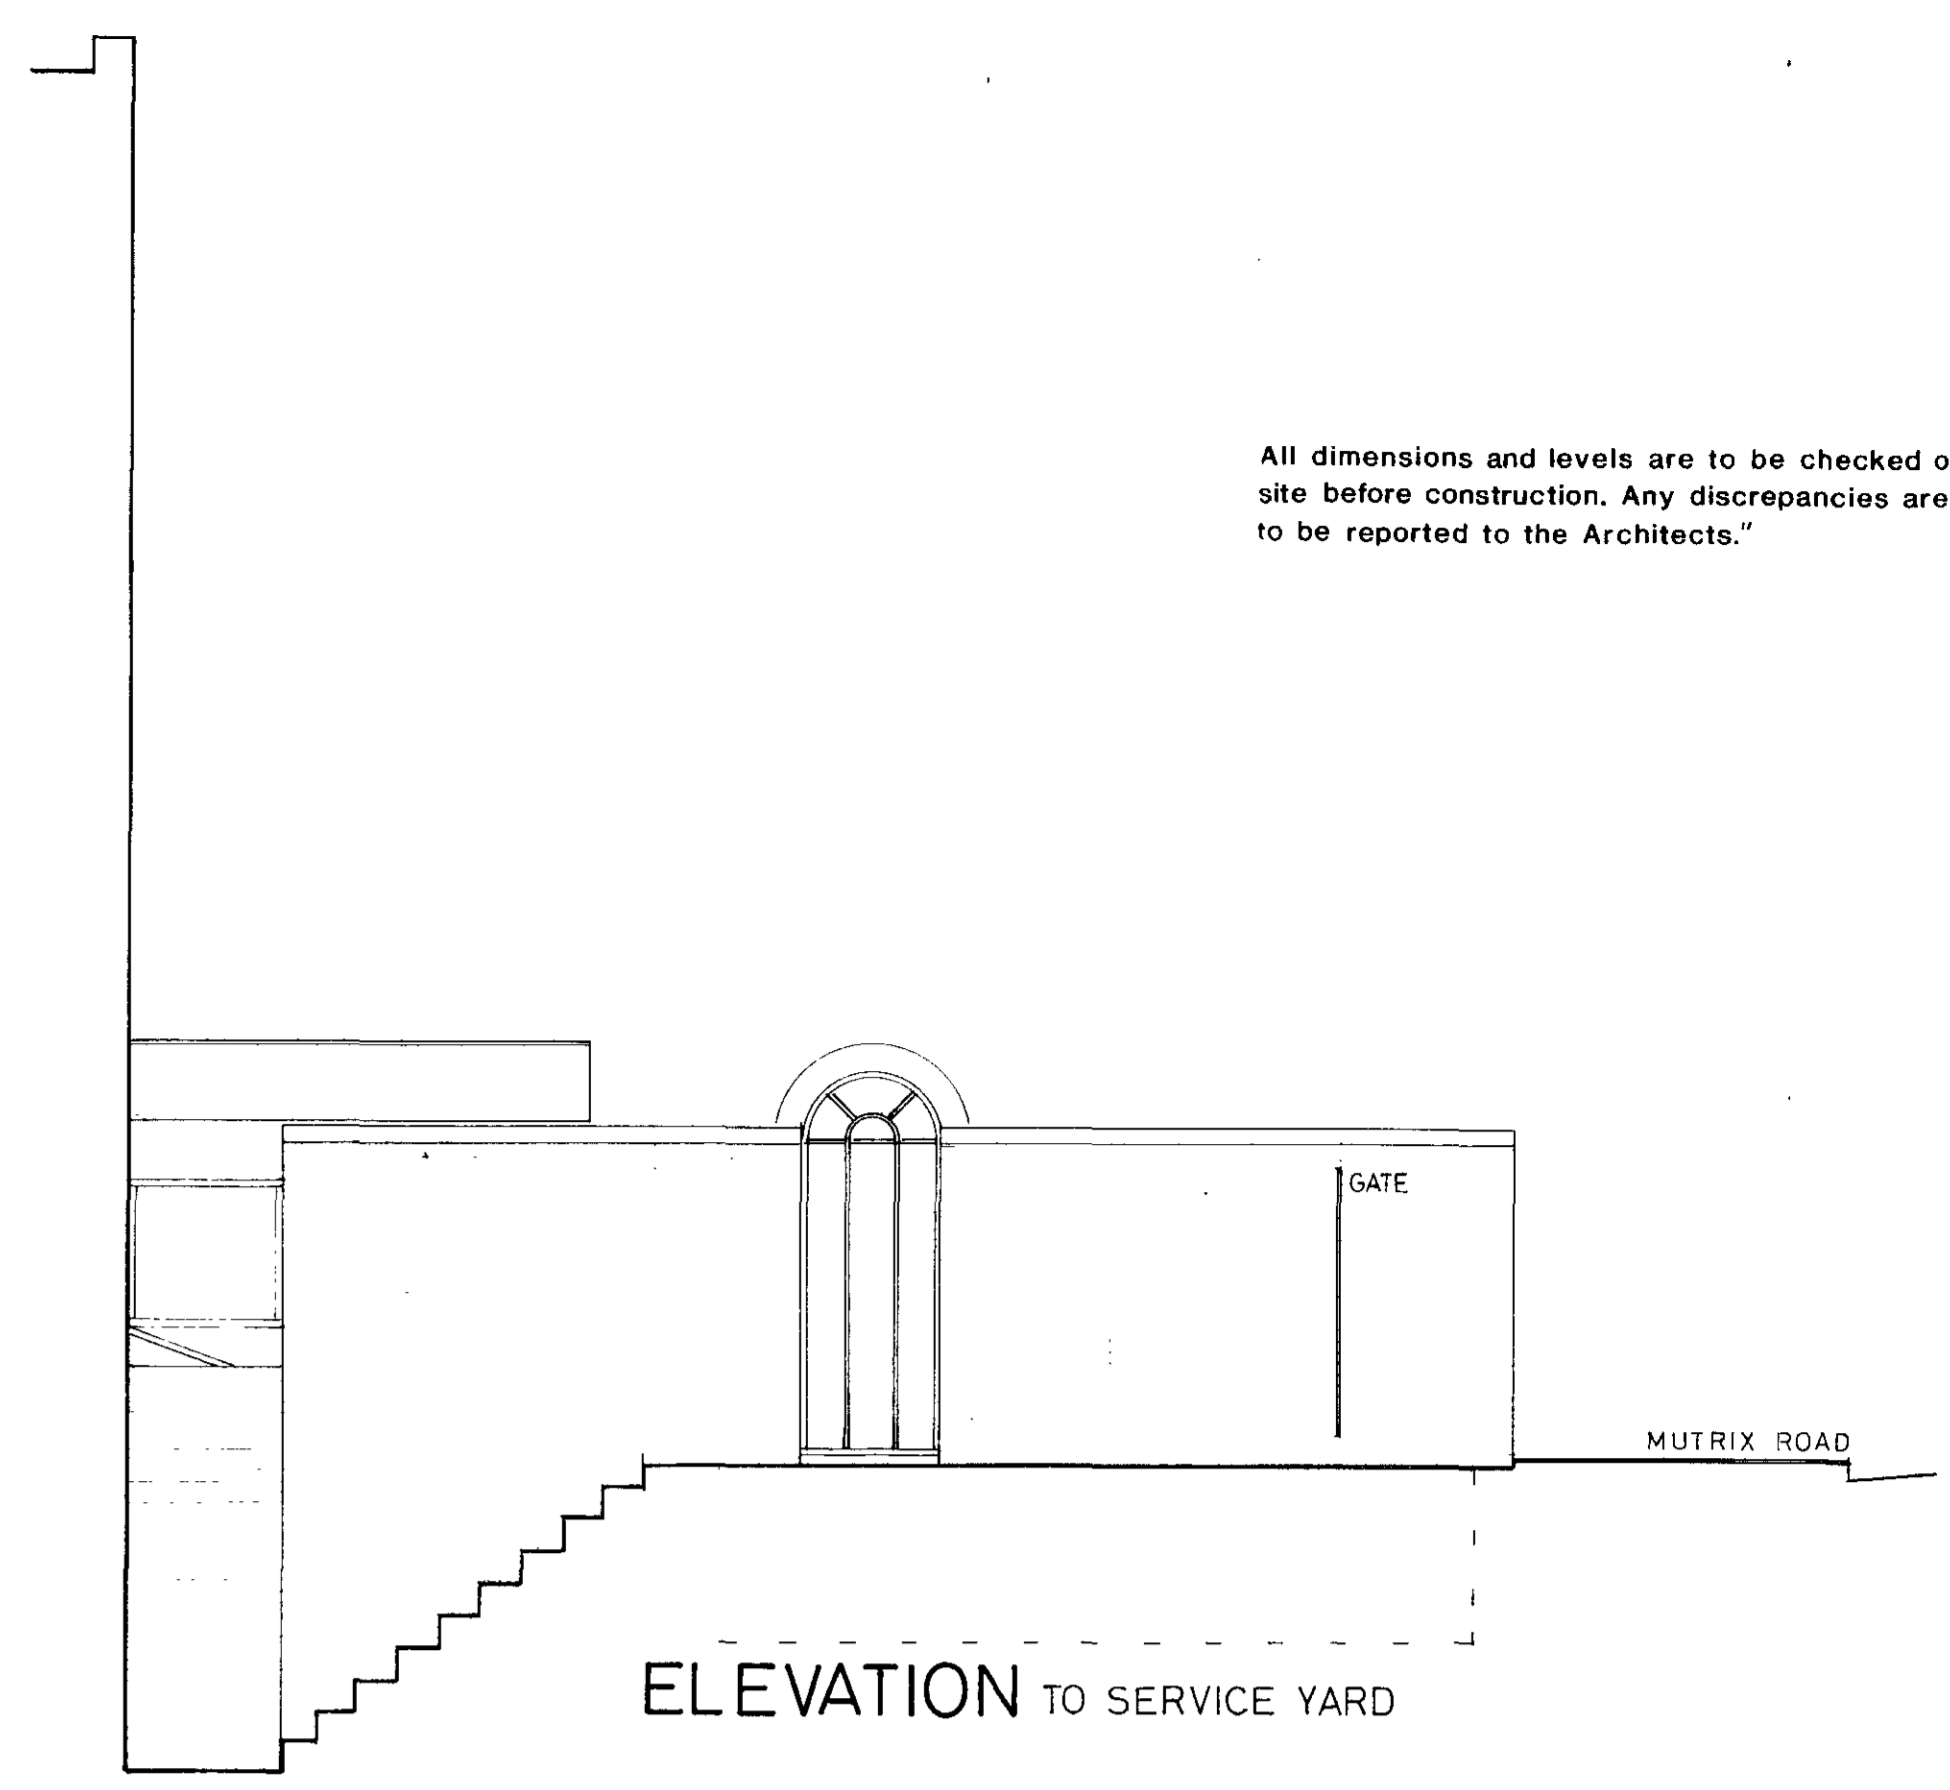



ELEVATION TO SERVICE YARD

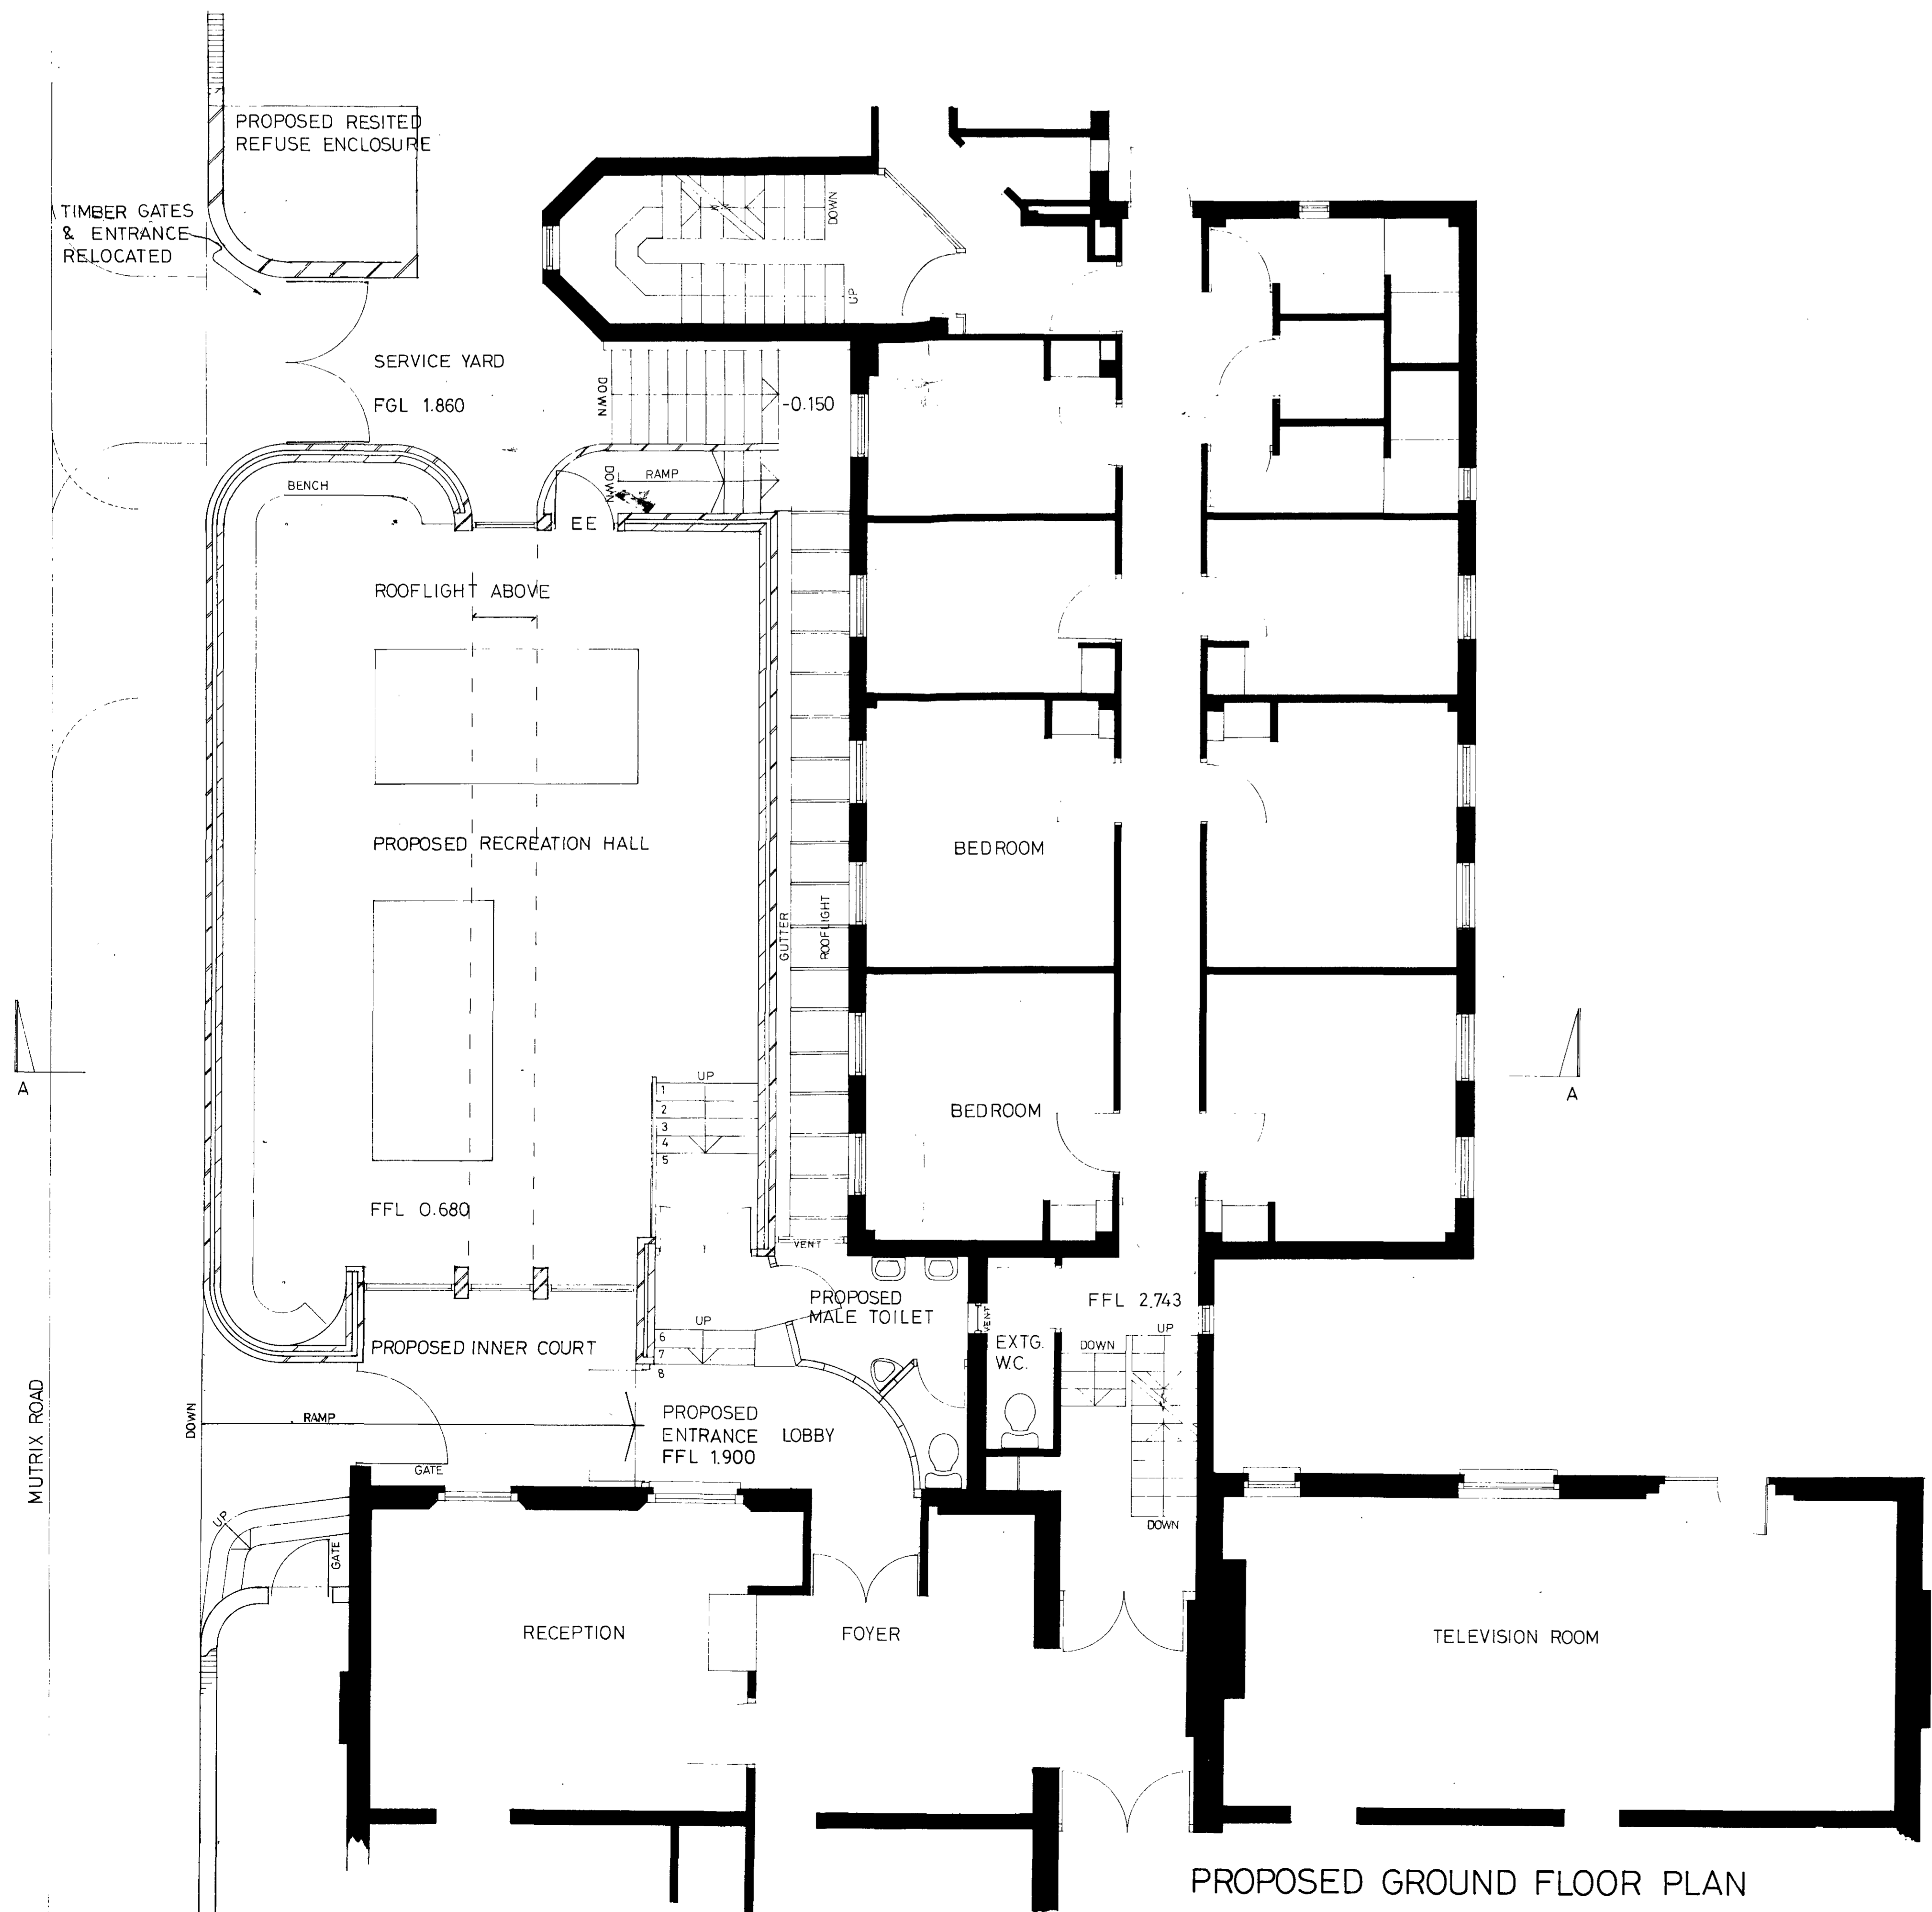

PROPOSED GROUND FLOOR PLAN

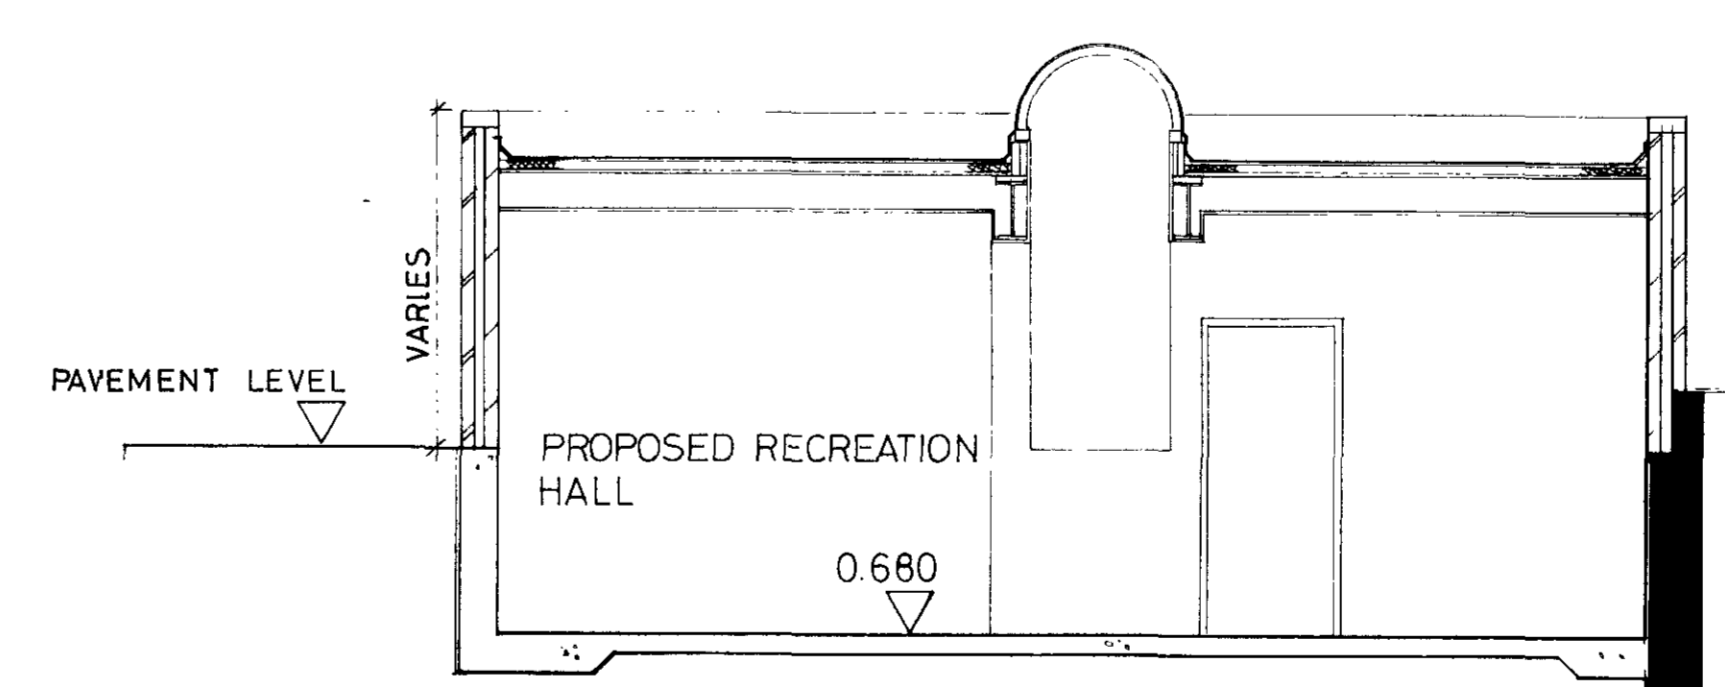

SECTION A-A

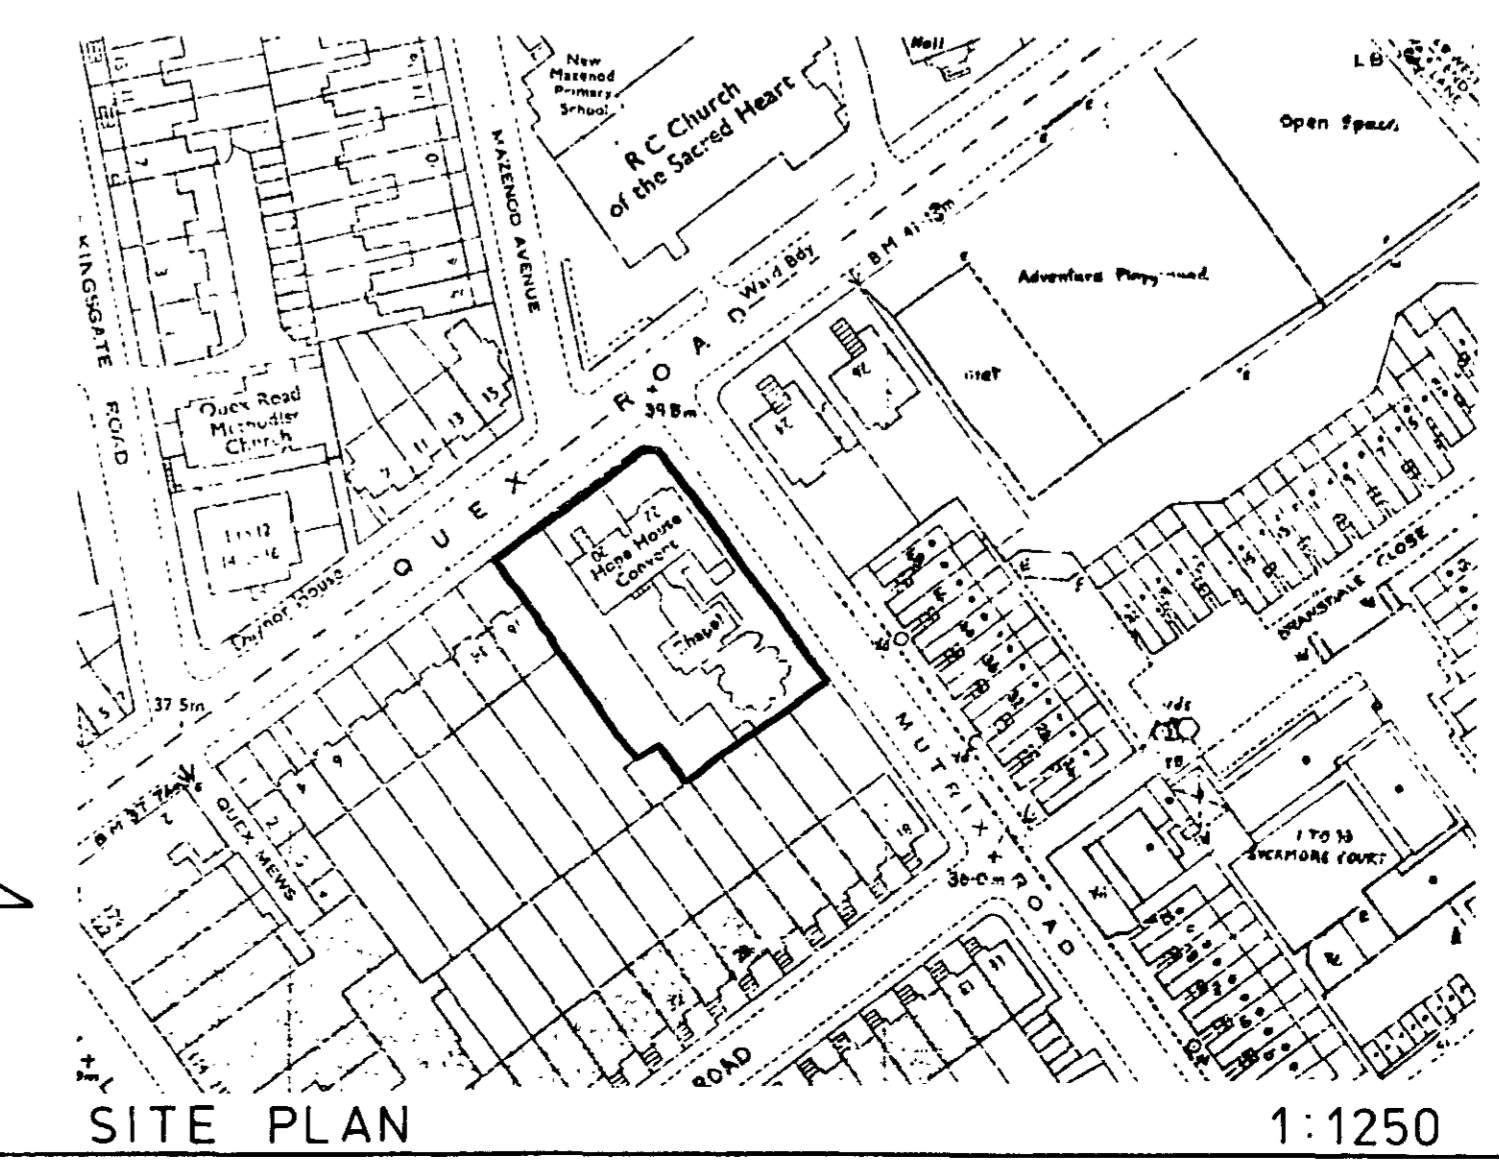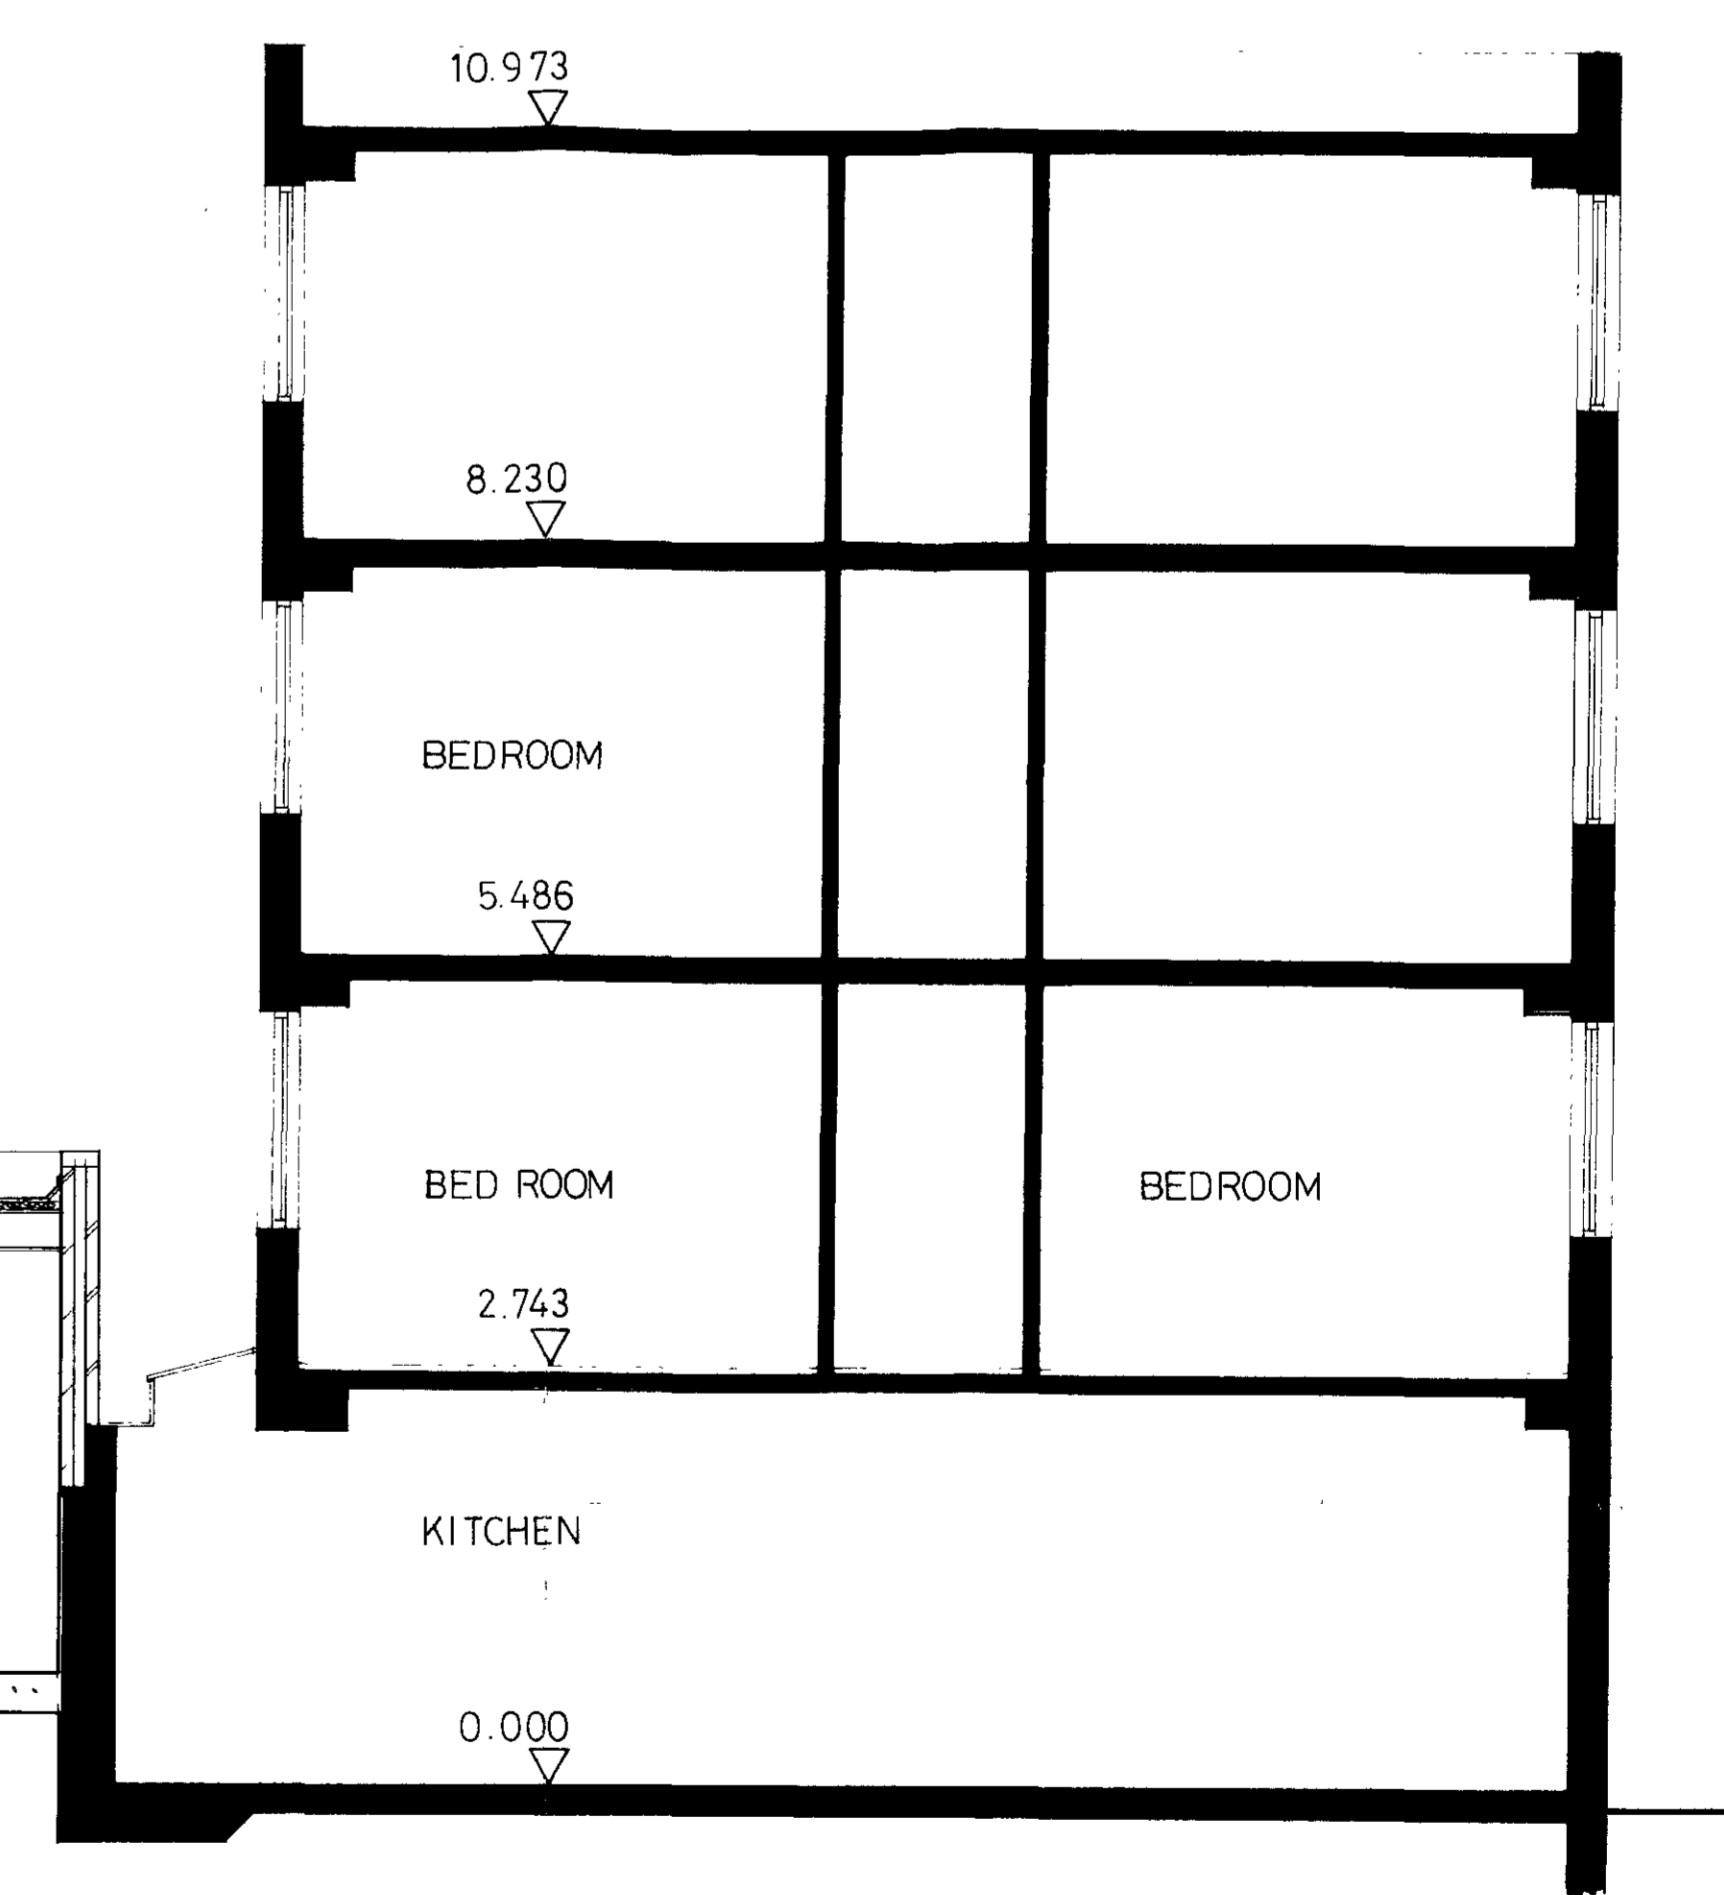

SITE PLAN

13-12-87 SITE PLAN ADDED

CONWAY HOUSE
20 QUEX ROAD NW. 6

DRAWING TITLE: GROUND FLOOR PLAN, SECTION A-A, ELEVATIONS

PROJECT NO: A 116 SCALE: 1:50 DATE: DEC. 87

ARCHITECTS: LBD LONDON BUILDING DESIGN LTD
PITTS HOUSE 120 BAKER STREET LONDON W1M 2JL
TELEPHONE: 01-935 4035 FACSIMILE: 01-935 1528

REV NO: 1849 190/8 1