


EXISTING

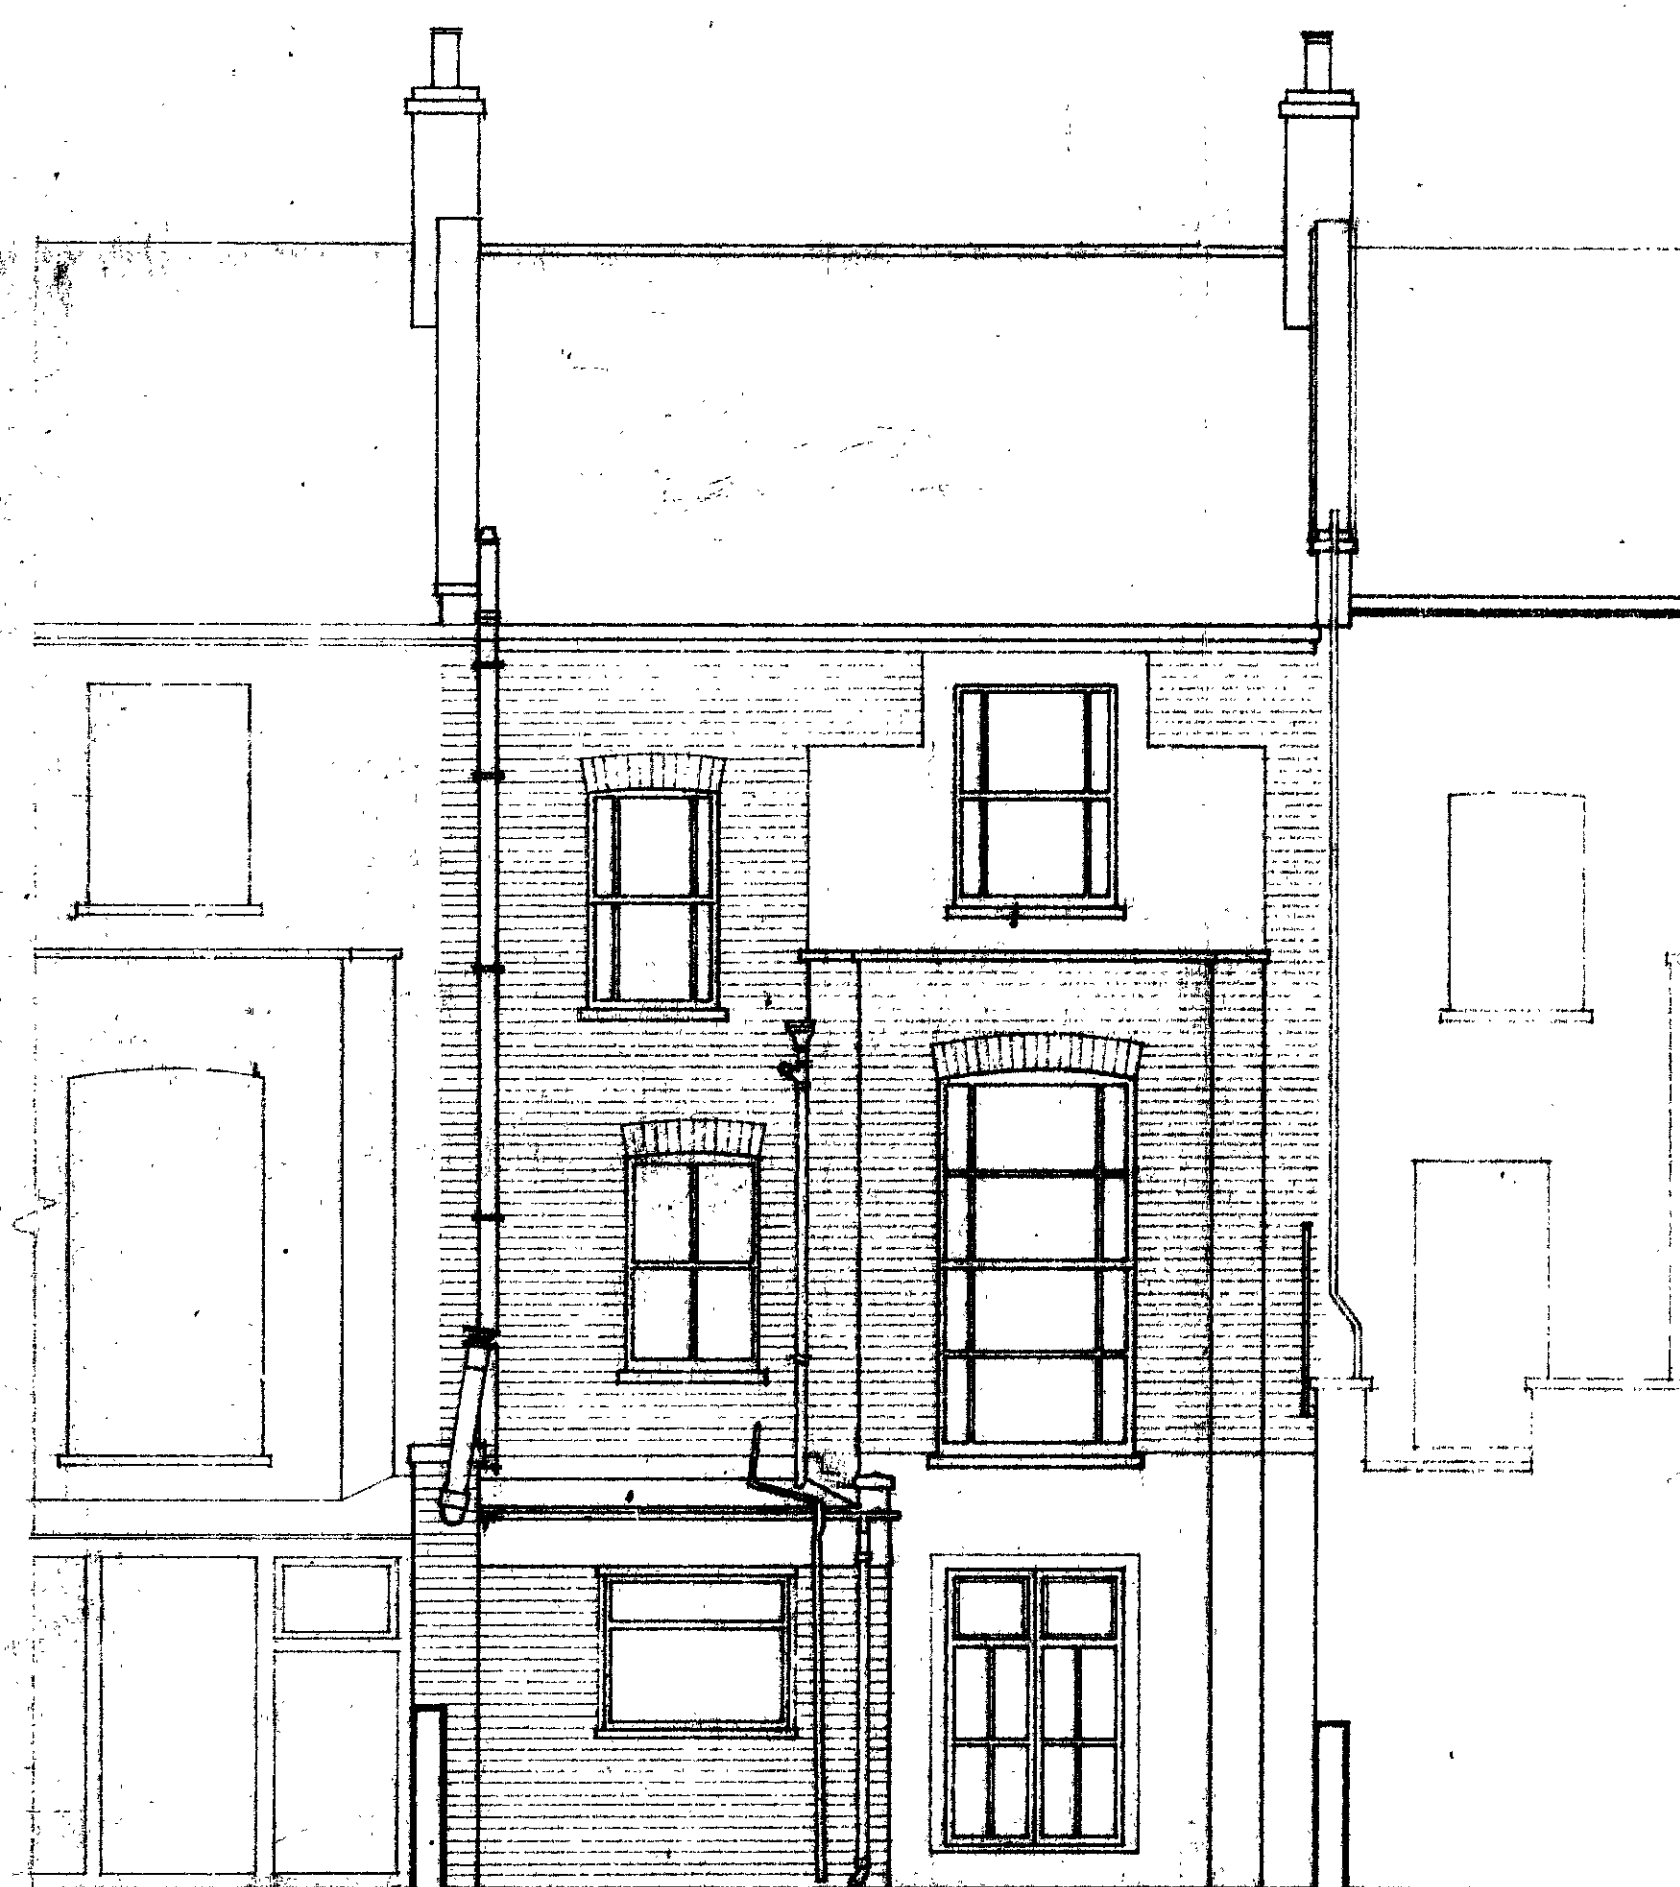

PROPOSED





timber sash windows in wall of
yellow London stocks

revisions

REVISION A 1.11.91. SECOND FLOOR EXTENSION
OMITTED. SLOW ARCH TO WINDOW HEADS

This drawing is the copyright of [redacted] and may
not be reproduced without permission.
No dimensions are to be scaled from this drawing.
All dimensions to be checked on site.

HB 9160103 RT
DW 9100938 RT

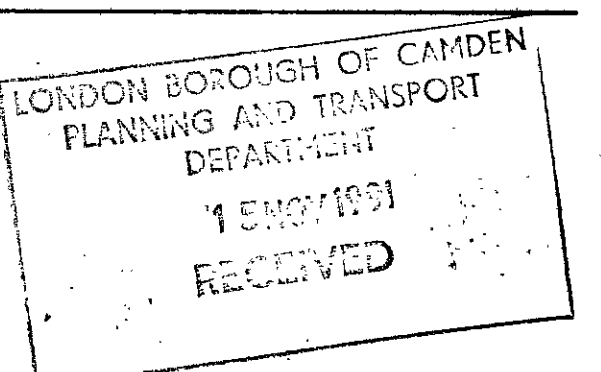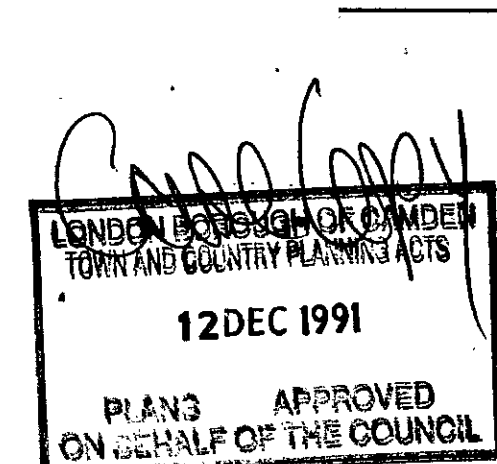

job

24 MARQUIS ROAD CAMDEN

drawing

REAR ELEVATION
EXISTING & PROPOSED

scale	drawn	MR 03
1:50		
		A

ground

Garden

ground

Garden

first

Architectural floor plan of the first floor. The layout includes:

- living**: A large room at the top right.
- study**: A large room in the middle right.
- hall**: A central hallway on the left side, containing a staircase.
- Bathroom**: A room at the bottom left, containing a bathtub and toilet.
- Staircases**: Two sets of stairs are shown, one at the top left and one in the middle left.
- Entrances**: Two main entrances are shown at the bottom, leading into the hall and the study.

second

A detailed floor plan of a two-bedroom flat. The layout includes two bedrooms, a bathroom, a staircase, and a flat roof area. The bedrooms are located on the right side of the plan, separated by a central hallway. The bathroom is situated on the left side, adjacent to the staircase. The flat roof is located at the bottom of the plan, accessible via a small entrance. The plan also shows various windows and doors, including a large window in the top bedroom and a smaller window in the bottom bedroom. The overall shape of the flat is rectangular with some irregularities in the walls and windows.

bedroom

bedroom

Flat Roof


revisions

A. 1.11.91. SECOND FLOOR EXTENSIONS OMITTED.

This drawing is the copyright of *James M. Smith* and may not be reproduced without permission.
No dimensions are to be scaled from this drawing.
All dimensions to be checked on site.

HB 9160103 R1

TP9100938R1

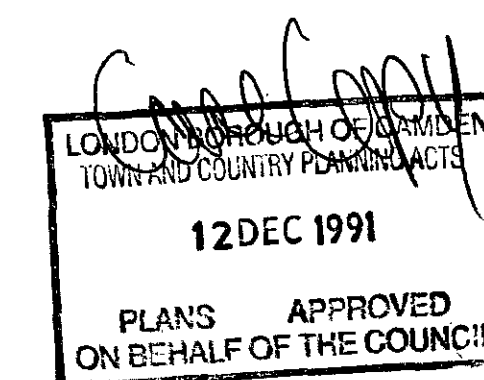

job

24 MARQUIS ROAD · CAMDEN

drawing




PLANS : AS PROPOSED :

scale
1:50

drawn

MR 02

A

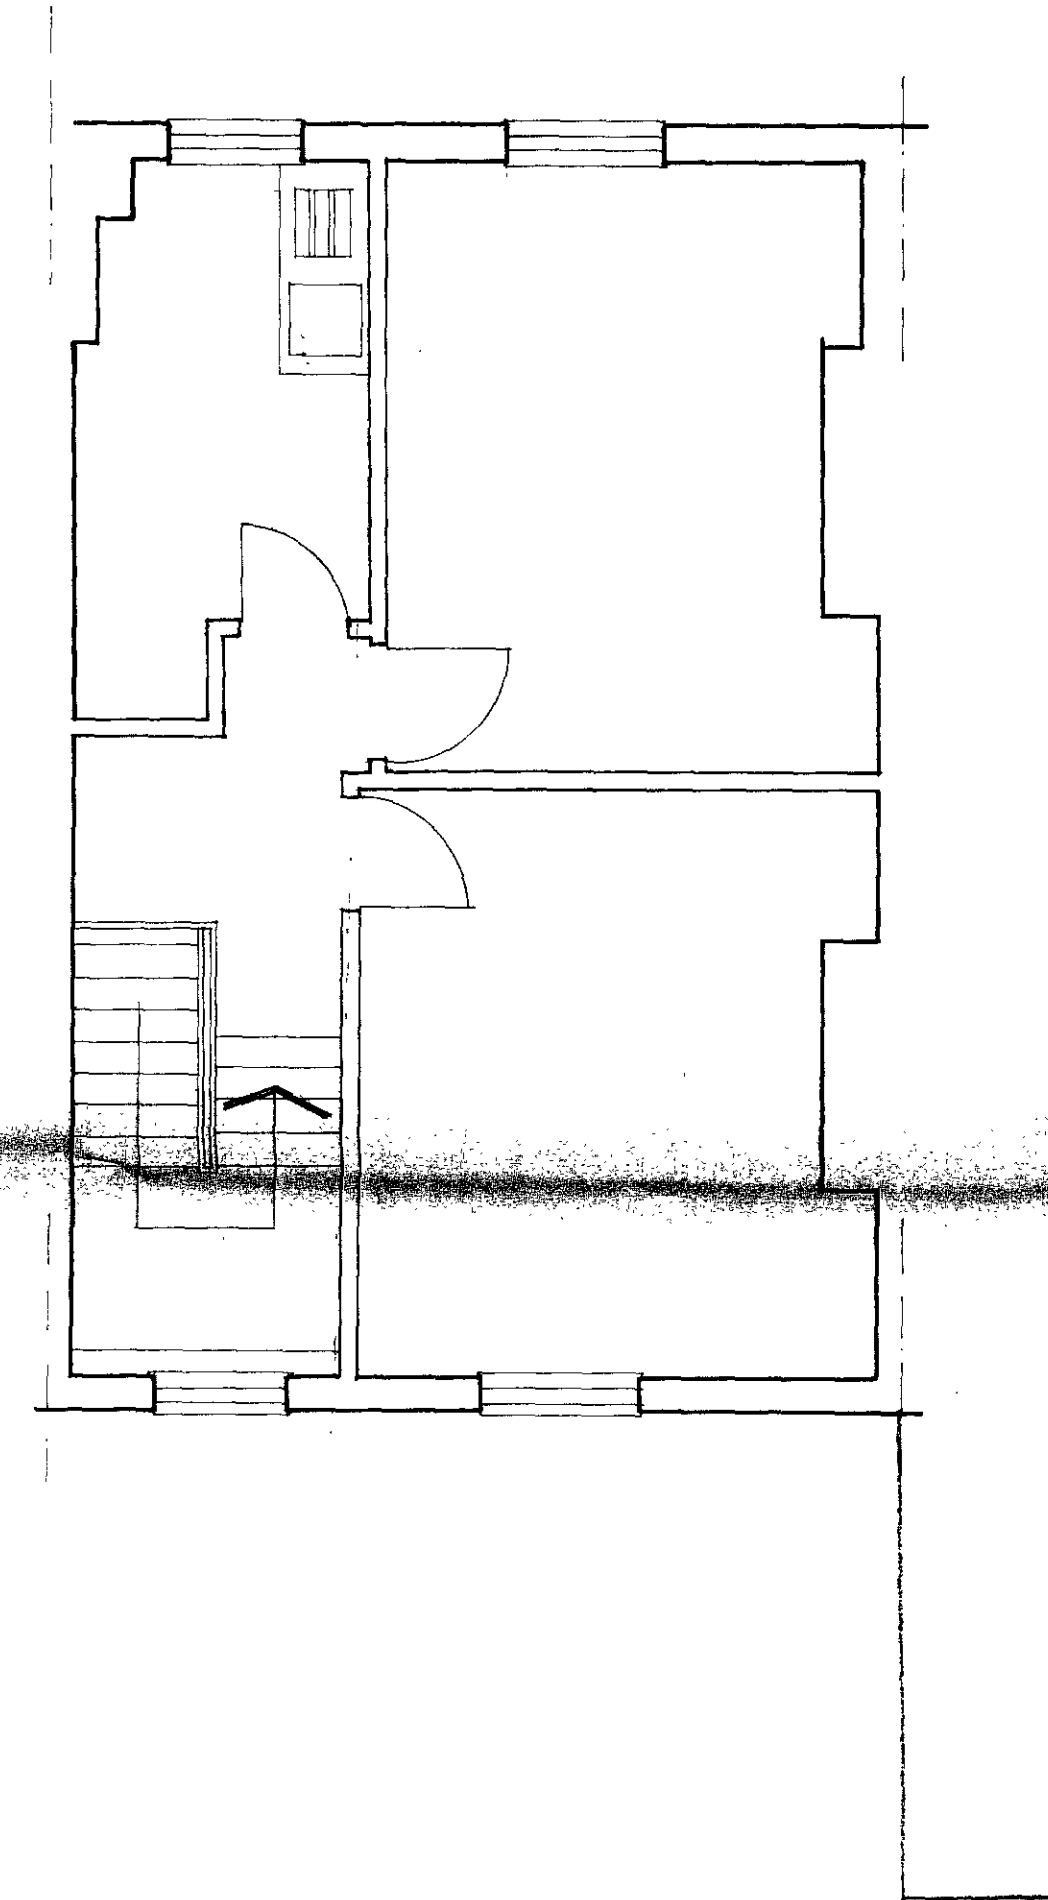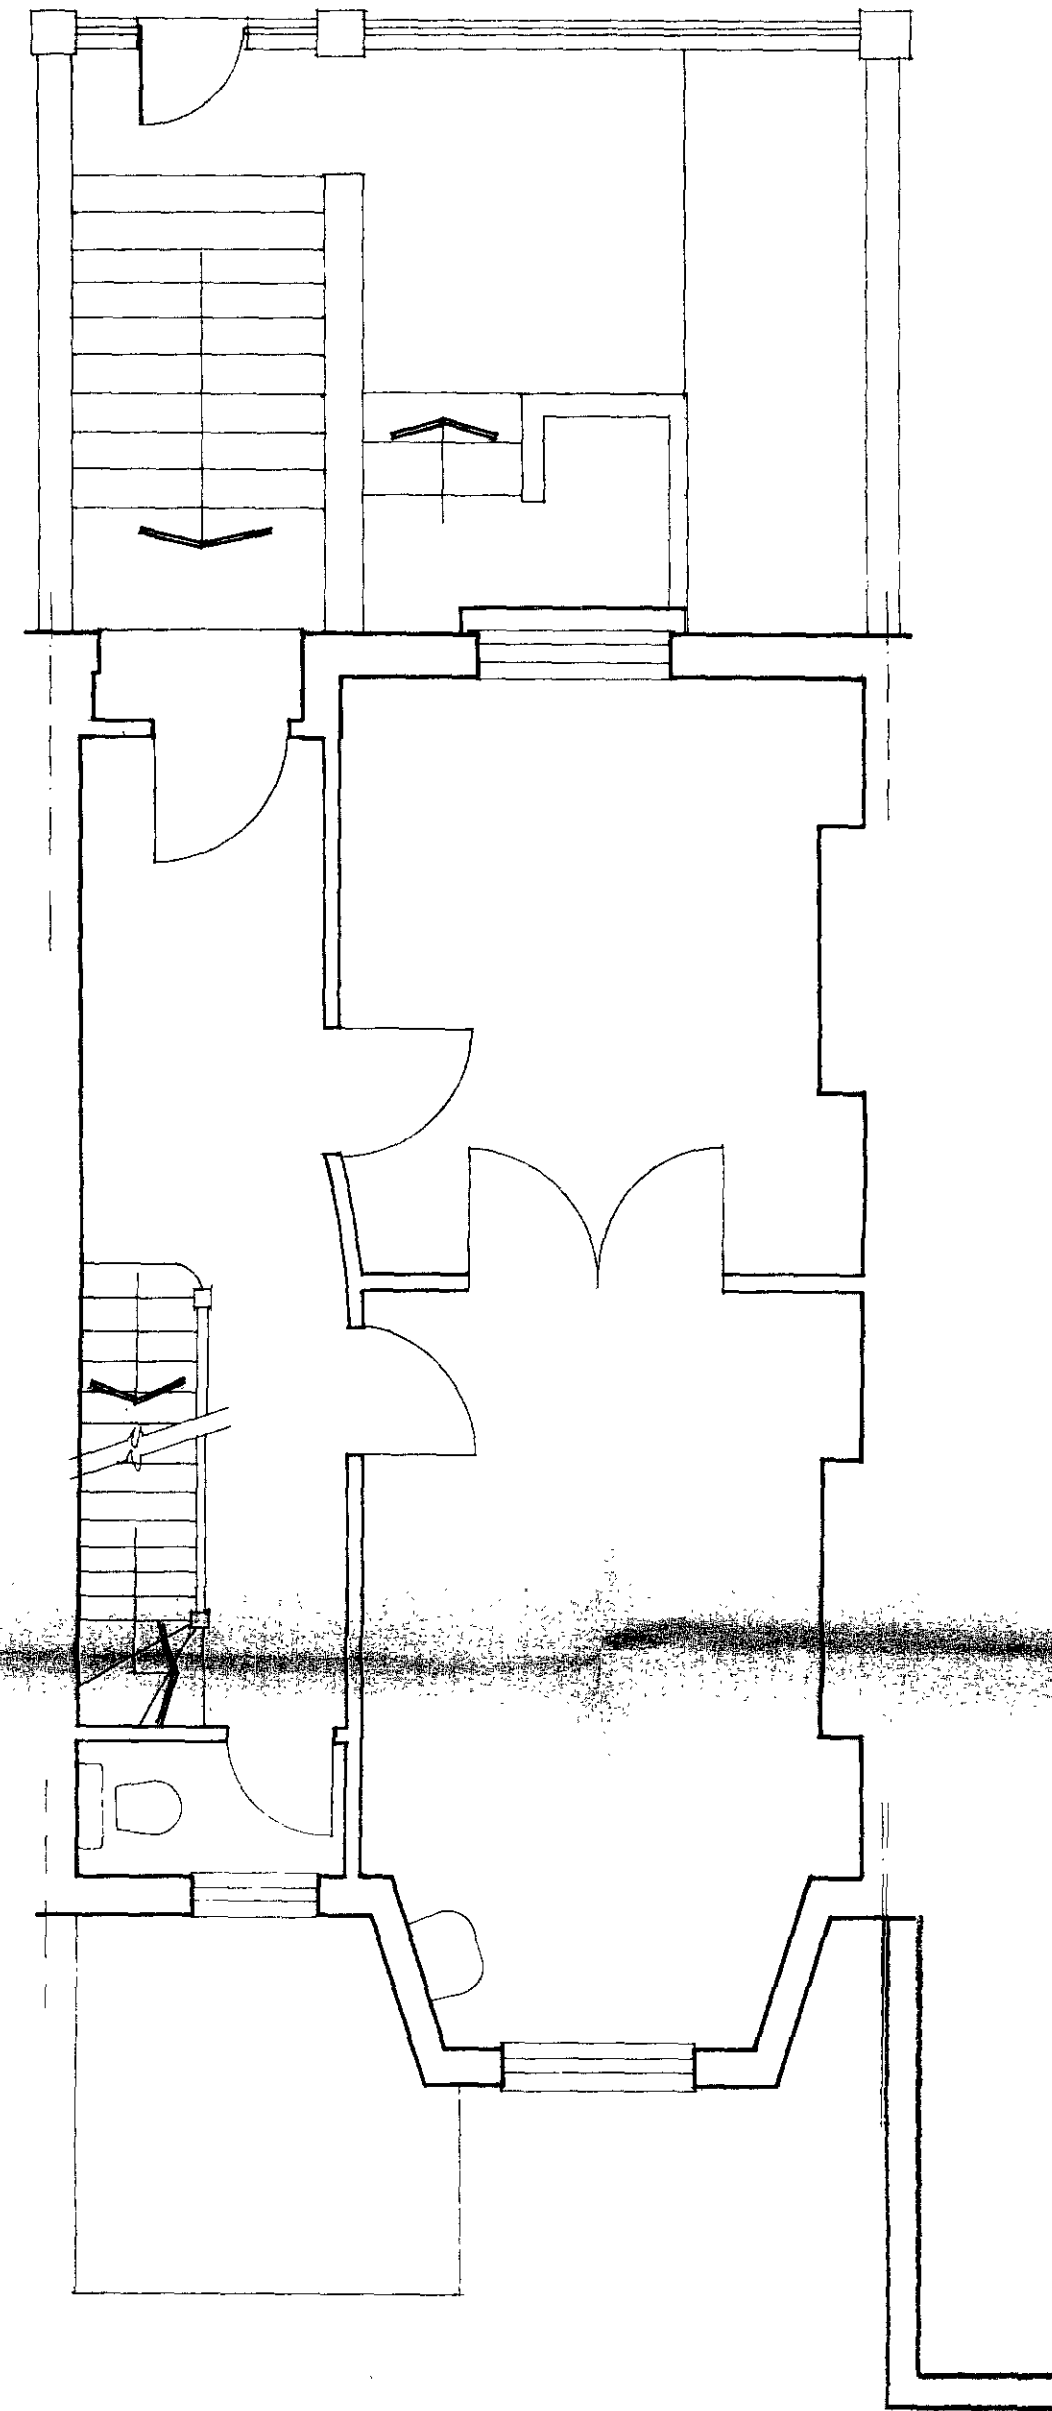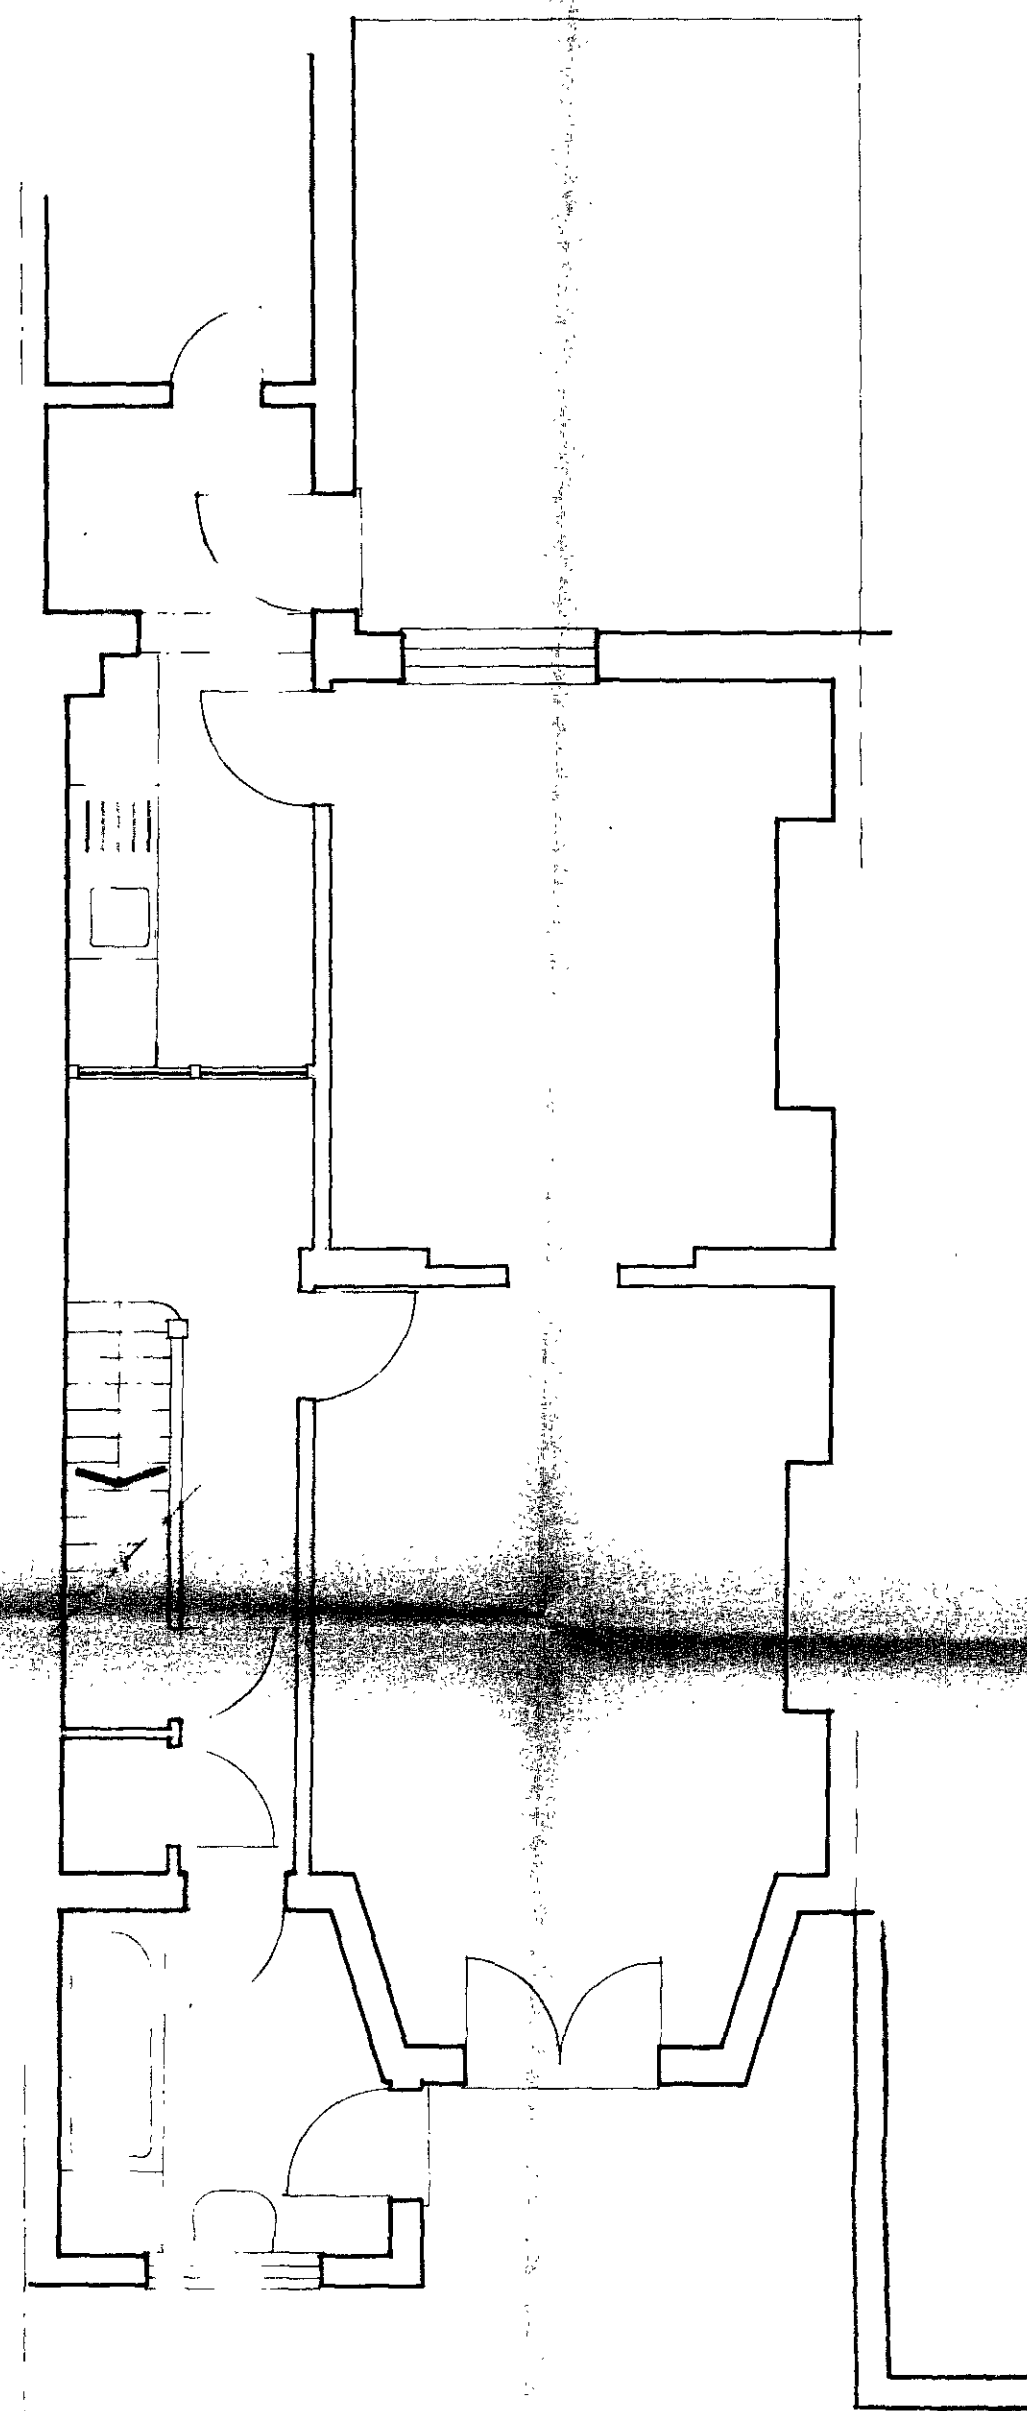

ground

first

second


notes

revisions

This drawing is the copyright of _____ and may not be reproduced without permission.
No dimensions are to be scaled from this drawing.
All dimensions to be checked on site.

TP9100938

ATP9160103

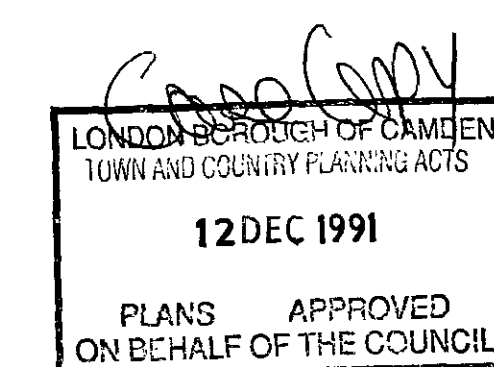

job

24 MARQUIS ROAD · CAMDEN

drawing

PLANS · AS EXISTING ·

scale 1:50	drawn	MR 01			