

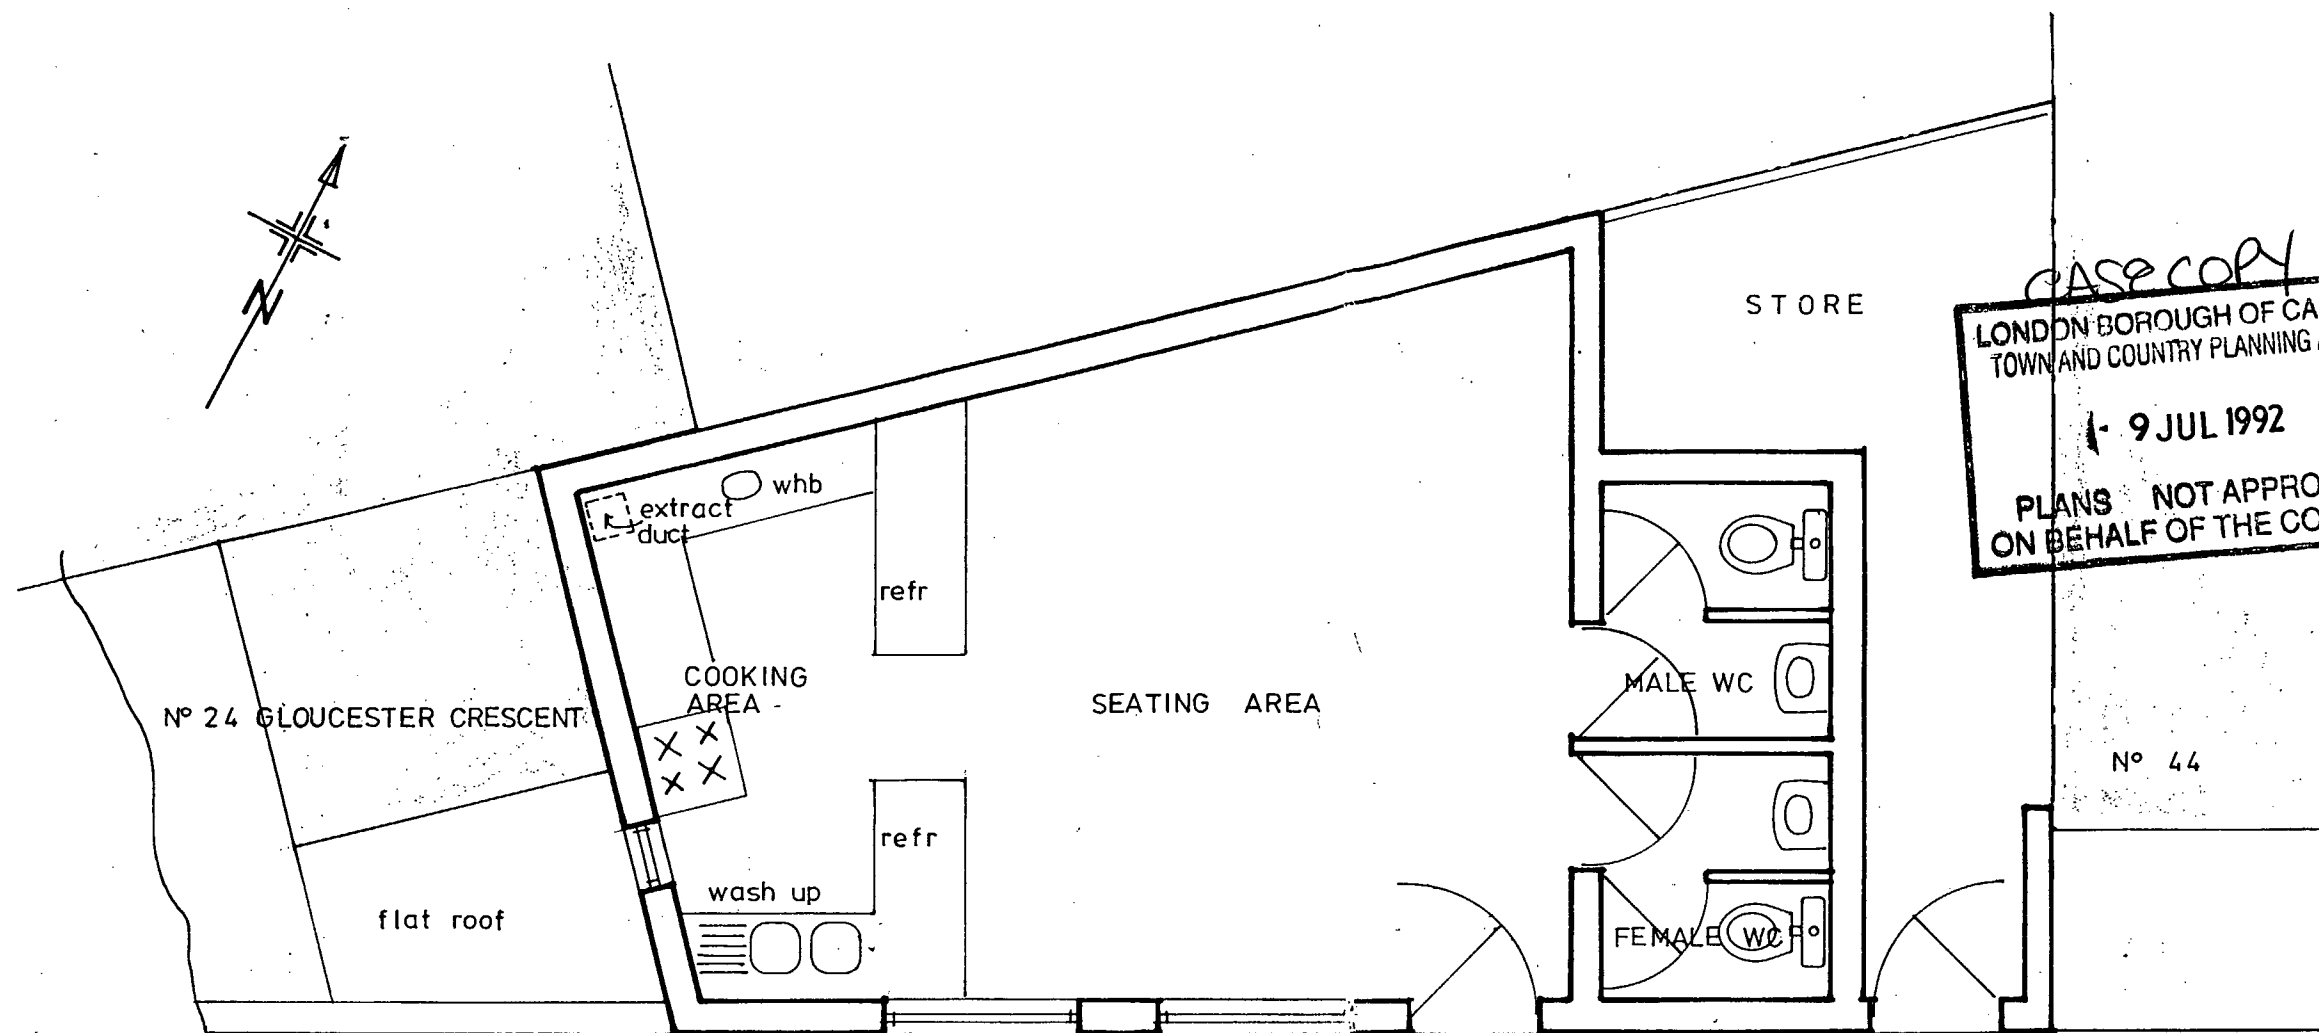


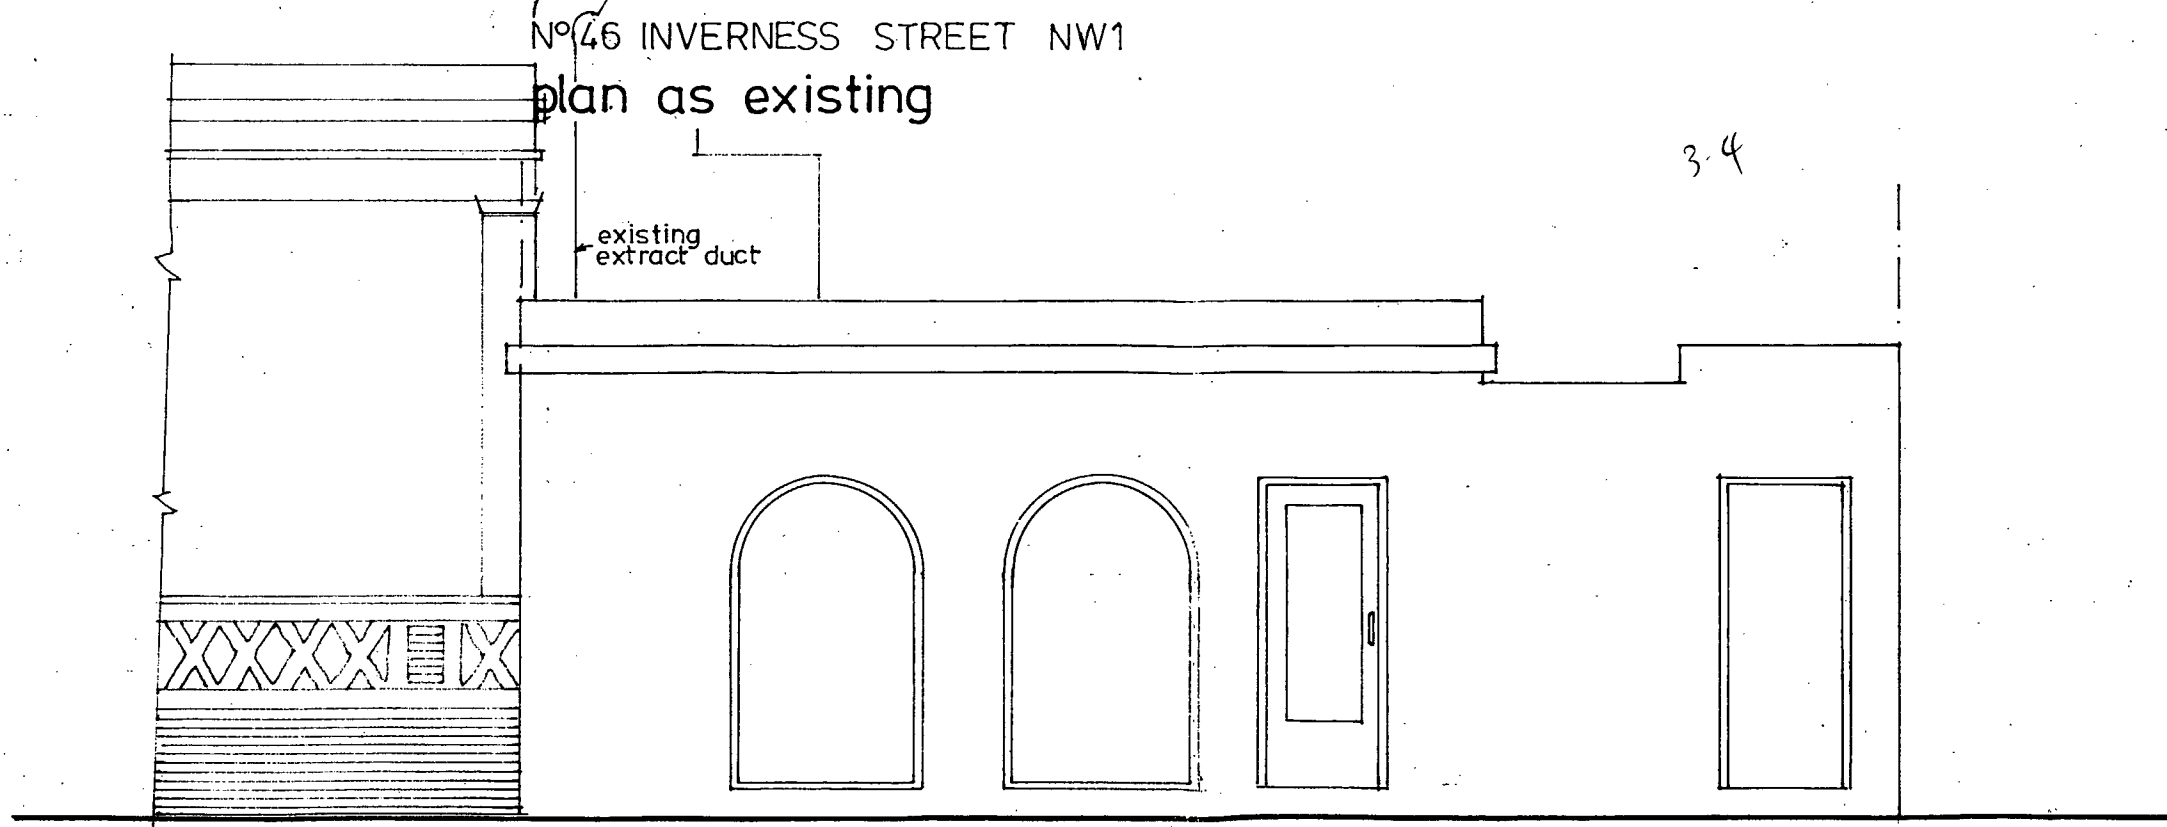

CASE COPY
 LONDON BOROUGH OF CAMDEN
 TOWN AND COUNTRY PLANNING ACTS
 9 JUL 1992
 PLANS NOT APPROVED
 ON BEHALF OF THE COUNCIL

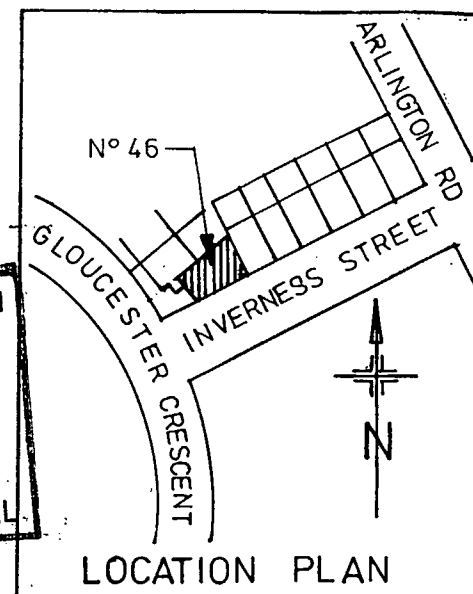

46 INVERNESS STREET NW1
 plan as existing

elevation as existing

TP9200346R1

**ARCHITECTURAL
 AND TECHNICAL
 SERVICES**
 Design Consultants
 85 Elm Park Avenue,
 London N15 6UZ, tel 081-809 2344

**PROPOSED FIRST FLOOR
 ADDITION**
 at 46 INVERNESS STREET
 LONDON NW1
 for Mr. P. ARISTIDES


DATE FEB 1992	SCALE 1/50
DRAWN	CHECKED

DRWG N° 348/TP/1

LONDON BOROUGH OF CAMDEN
TOWN AND COUNTRY PLANNING ACTS

9 JUL 1992

PLANS NOT APPROVED
ON BEHALF OF THE COUNCIL

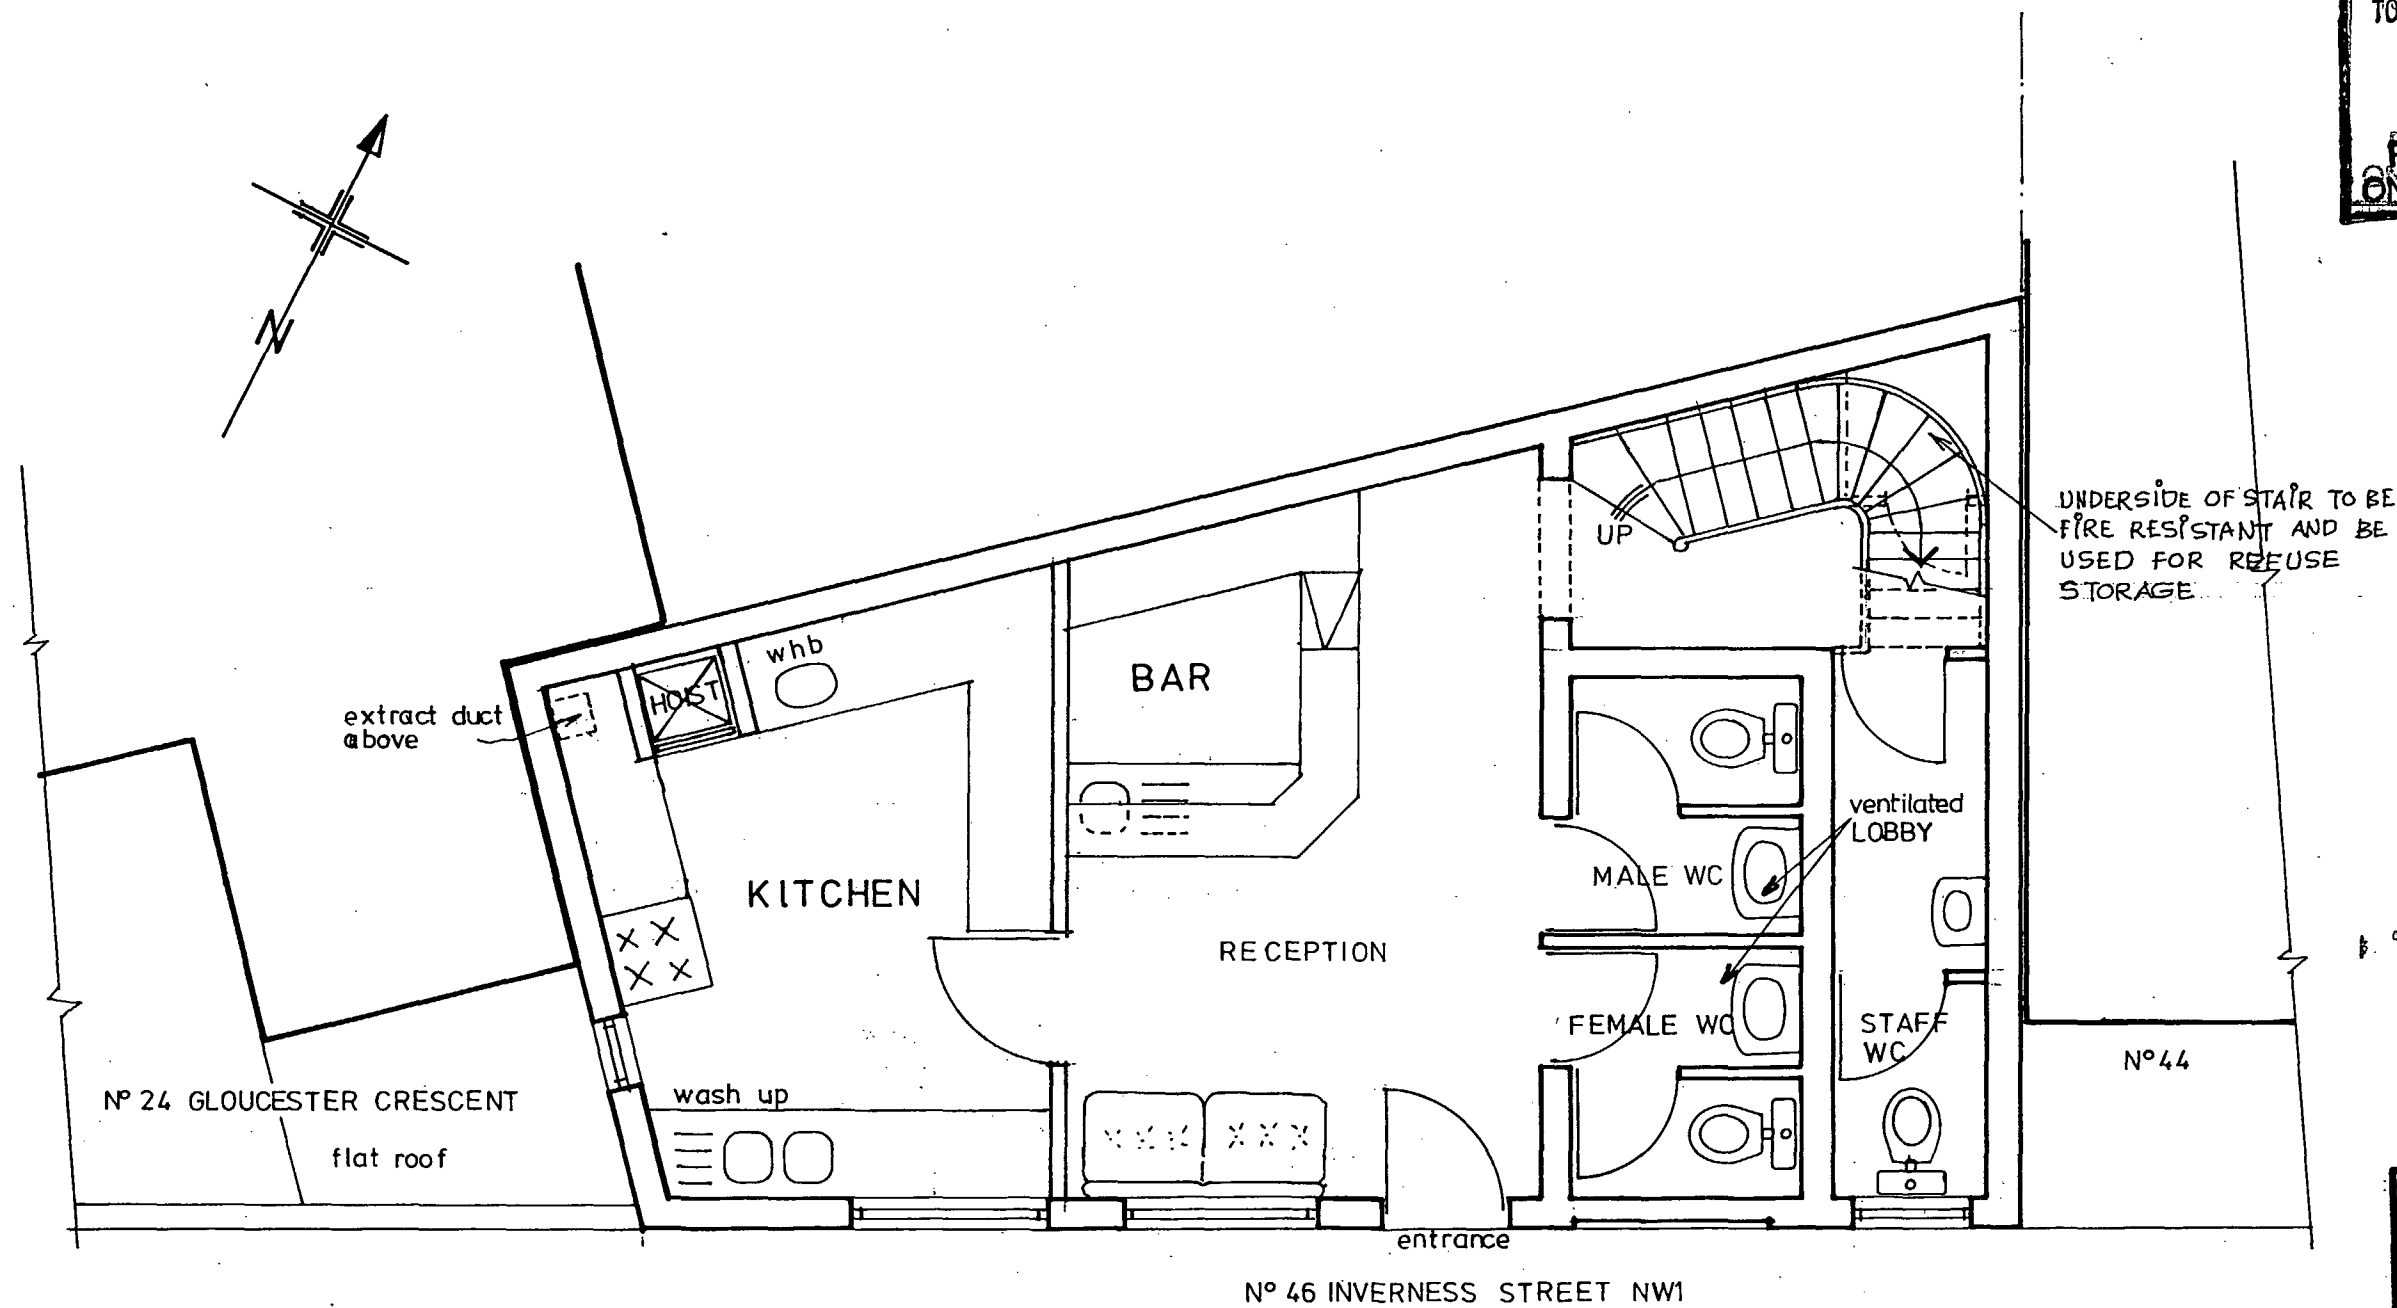

TP9200346 R1

ground floor plan
as proposed

ARCHITECTURAL
AND TECHNICAL
SERVICES
Design Consultants
85 Elm Park Avenue,
London N15 6UZ

PROPOSED ADDITION
OF FIRST FLOOR AT
46 INVERNESS STR. NW1
FOR MR. P. ARISTIDES

AMENDMENTS

A. Hoist shown, seating removed, kitchen area increased, BAR shown. 1.6.92


DATE MAR 1992	SCALE 1:50
DRAWN	CHECKED

DRAWING NUMBER
348/TP/2^A

LONDON BOROUGH OF CAMDEN
TOWN AND COUNTRY PLANNING ACTS

9 JUL 1992

PLANS NOT APPROVED
ON BEHALF OF THE COUNCIL

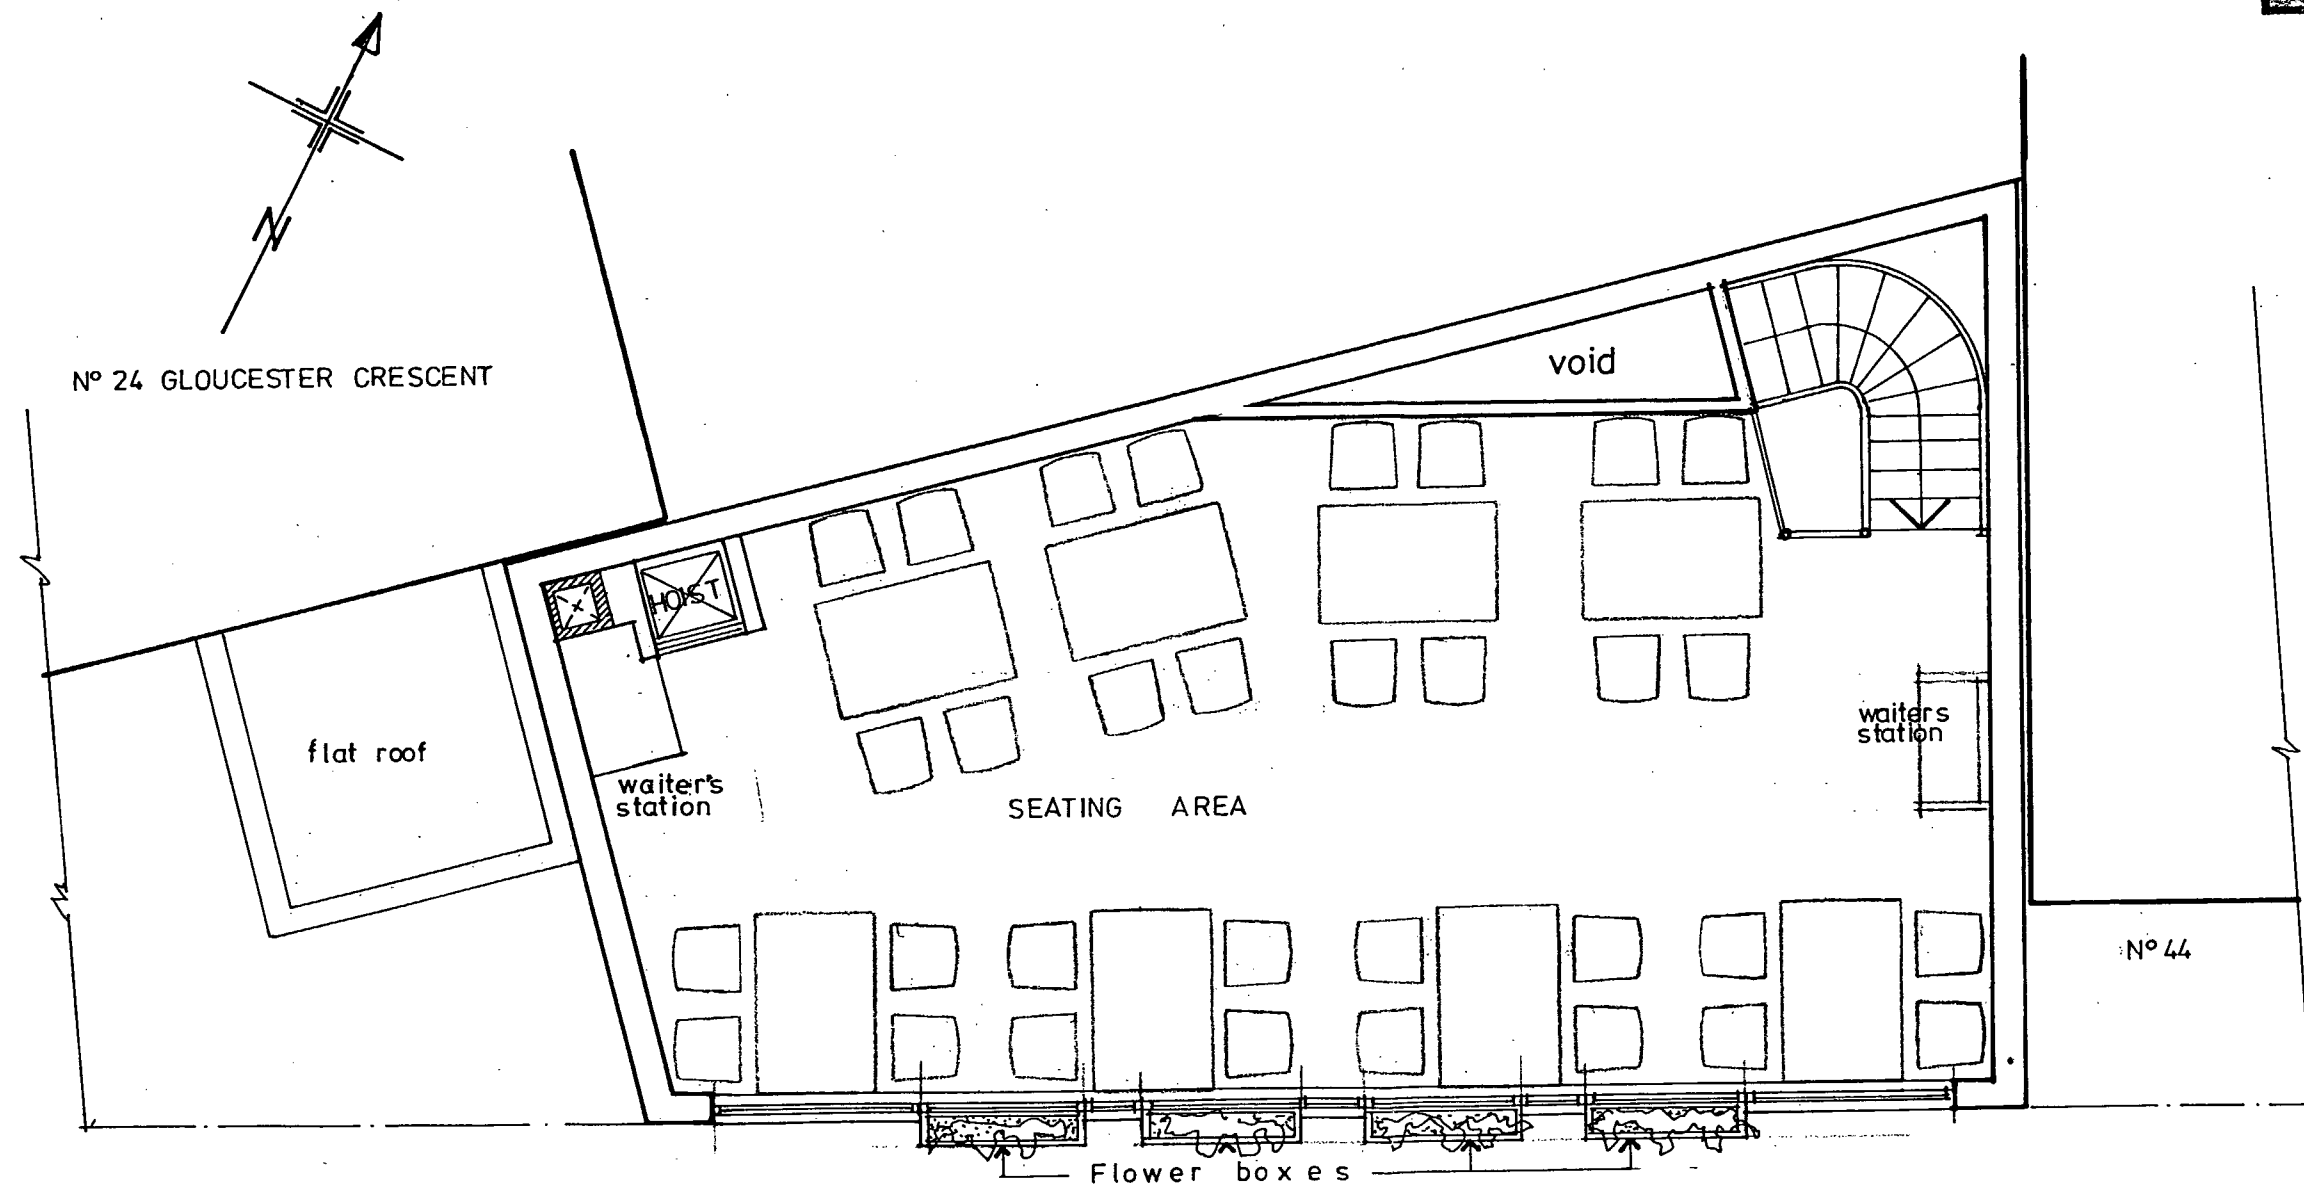

first floor
as proposed

TP9200346R1


ARCHITECTURAL
AND TECHNICAL
SERVICES
Design Consultants
85 Elm Park Avenue,
London N15 6UZ.

PROPOSED FIRST FLOOR
ADDITION AT
46 INVERNESS STREET
LONDON NW1
FOR MR. P. ARISTIDES

AMENDMENTS
A. Hoist indicated - seating reduced. 1.6.92

DATE MAR 1992	SCALE 1: 50
DRAWN	CHECKED
DRAWING NUMBER 348/TP/3 ^A	

LONDON BOROUGH OF CAMDEN
TOWN AND COUNTRY PLANNING ACTS
9 JUL 1992
PLANS NOT APPROVED
ON BEHALF OF THE COUNCIL

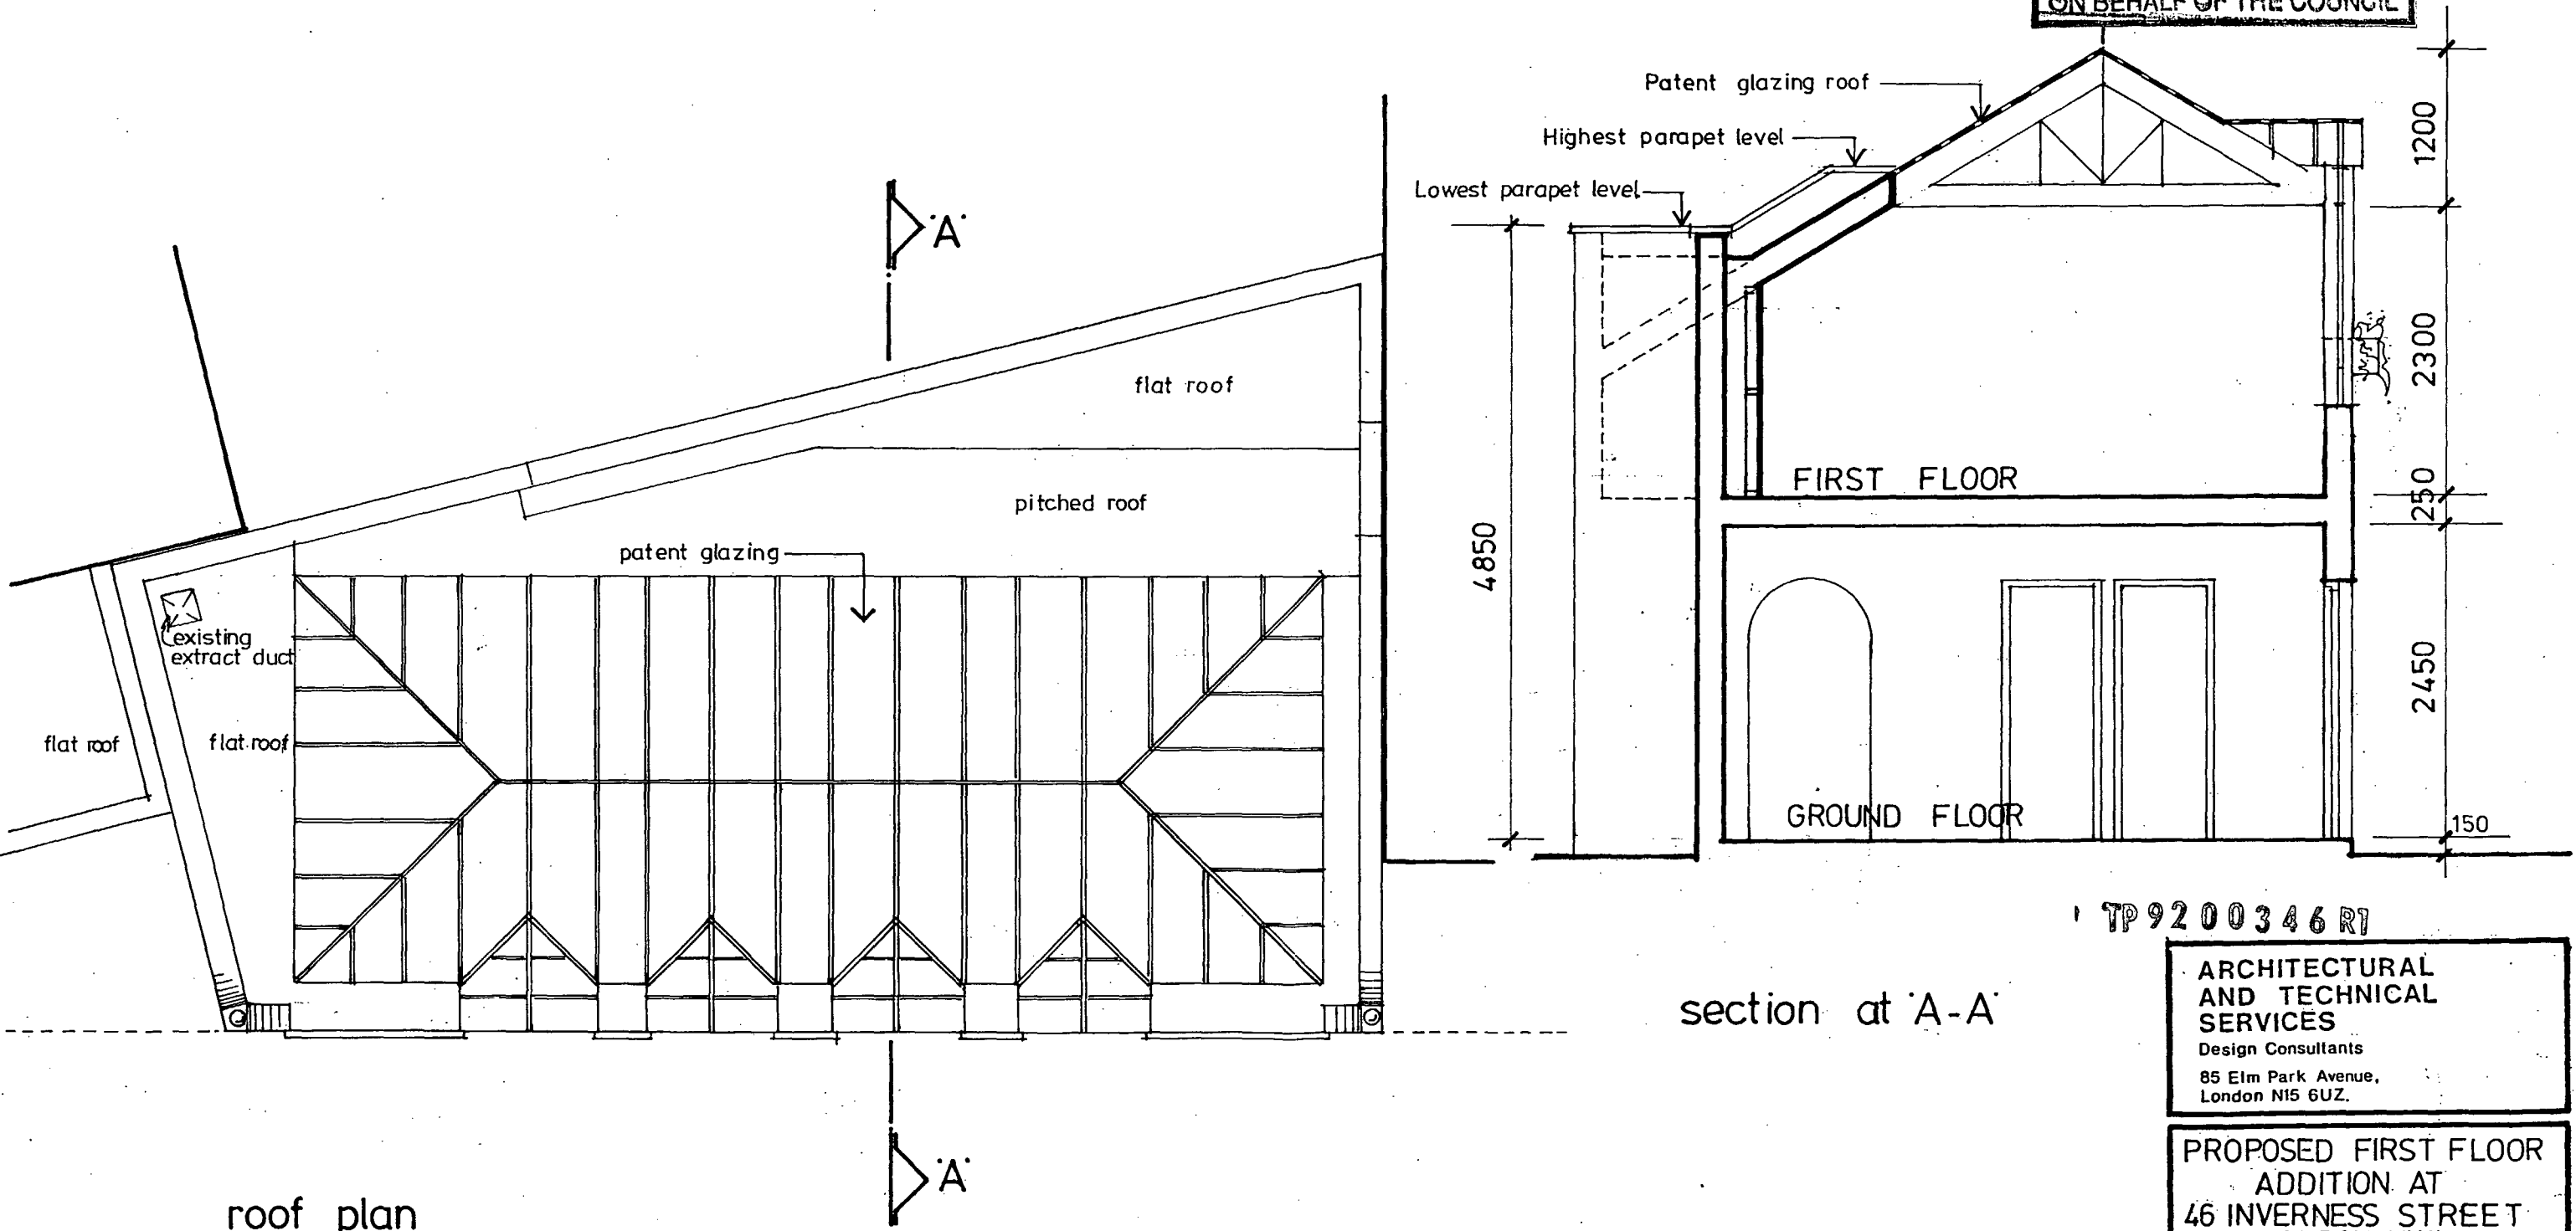

roof plan
as proposed

TP 92 00346 R1


ARCHITECTURAL
AND TECHNICAL
SERVICES
Design Consultants
85 Elm Park Avenue,
London N15 6UZ.

PROPOSED FIRST FLOOR
ADDITION AT
46 INVERNESS STREET
LONDON NW1
for Mr. P. ARISTIDES

DATE MAR 1992	SCALE 1:50
DRAWN	CHECKED

DRAWING NUMBER
348/TP/4

LONDON BOROUGH OF CAMDEN
TOWN AND COUNTRY PLANNING ACTS
9 JUL 1992
PLANS NOT APPROVED
ON BEHALF OF THE COUNCIL

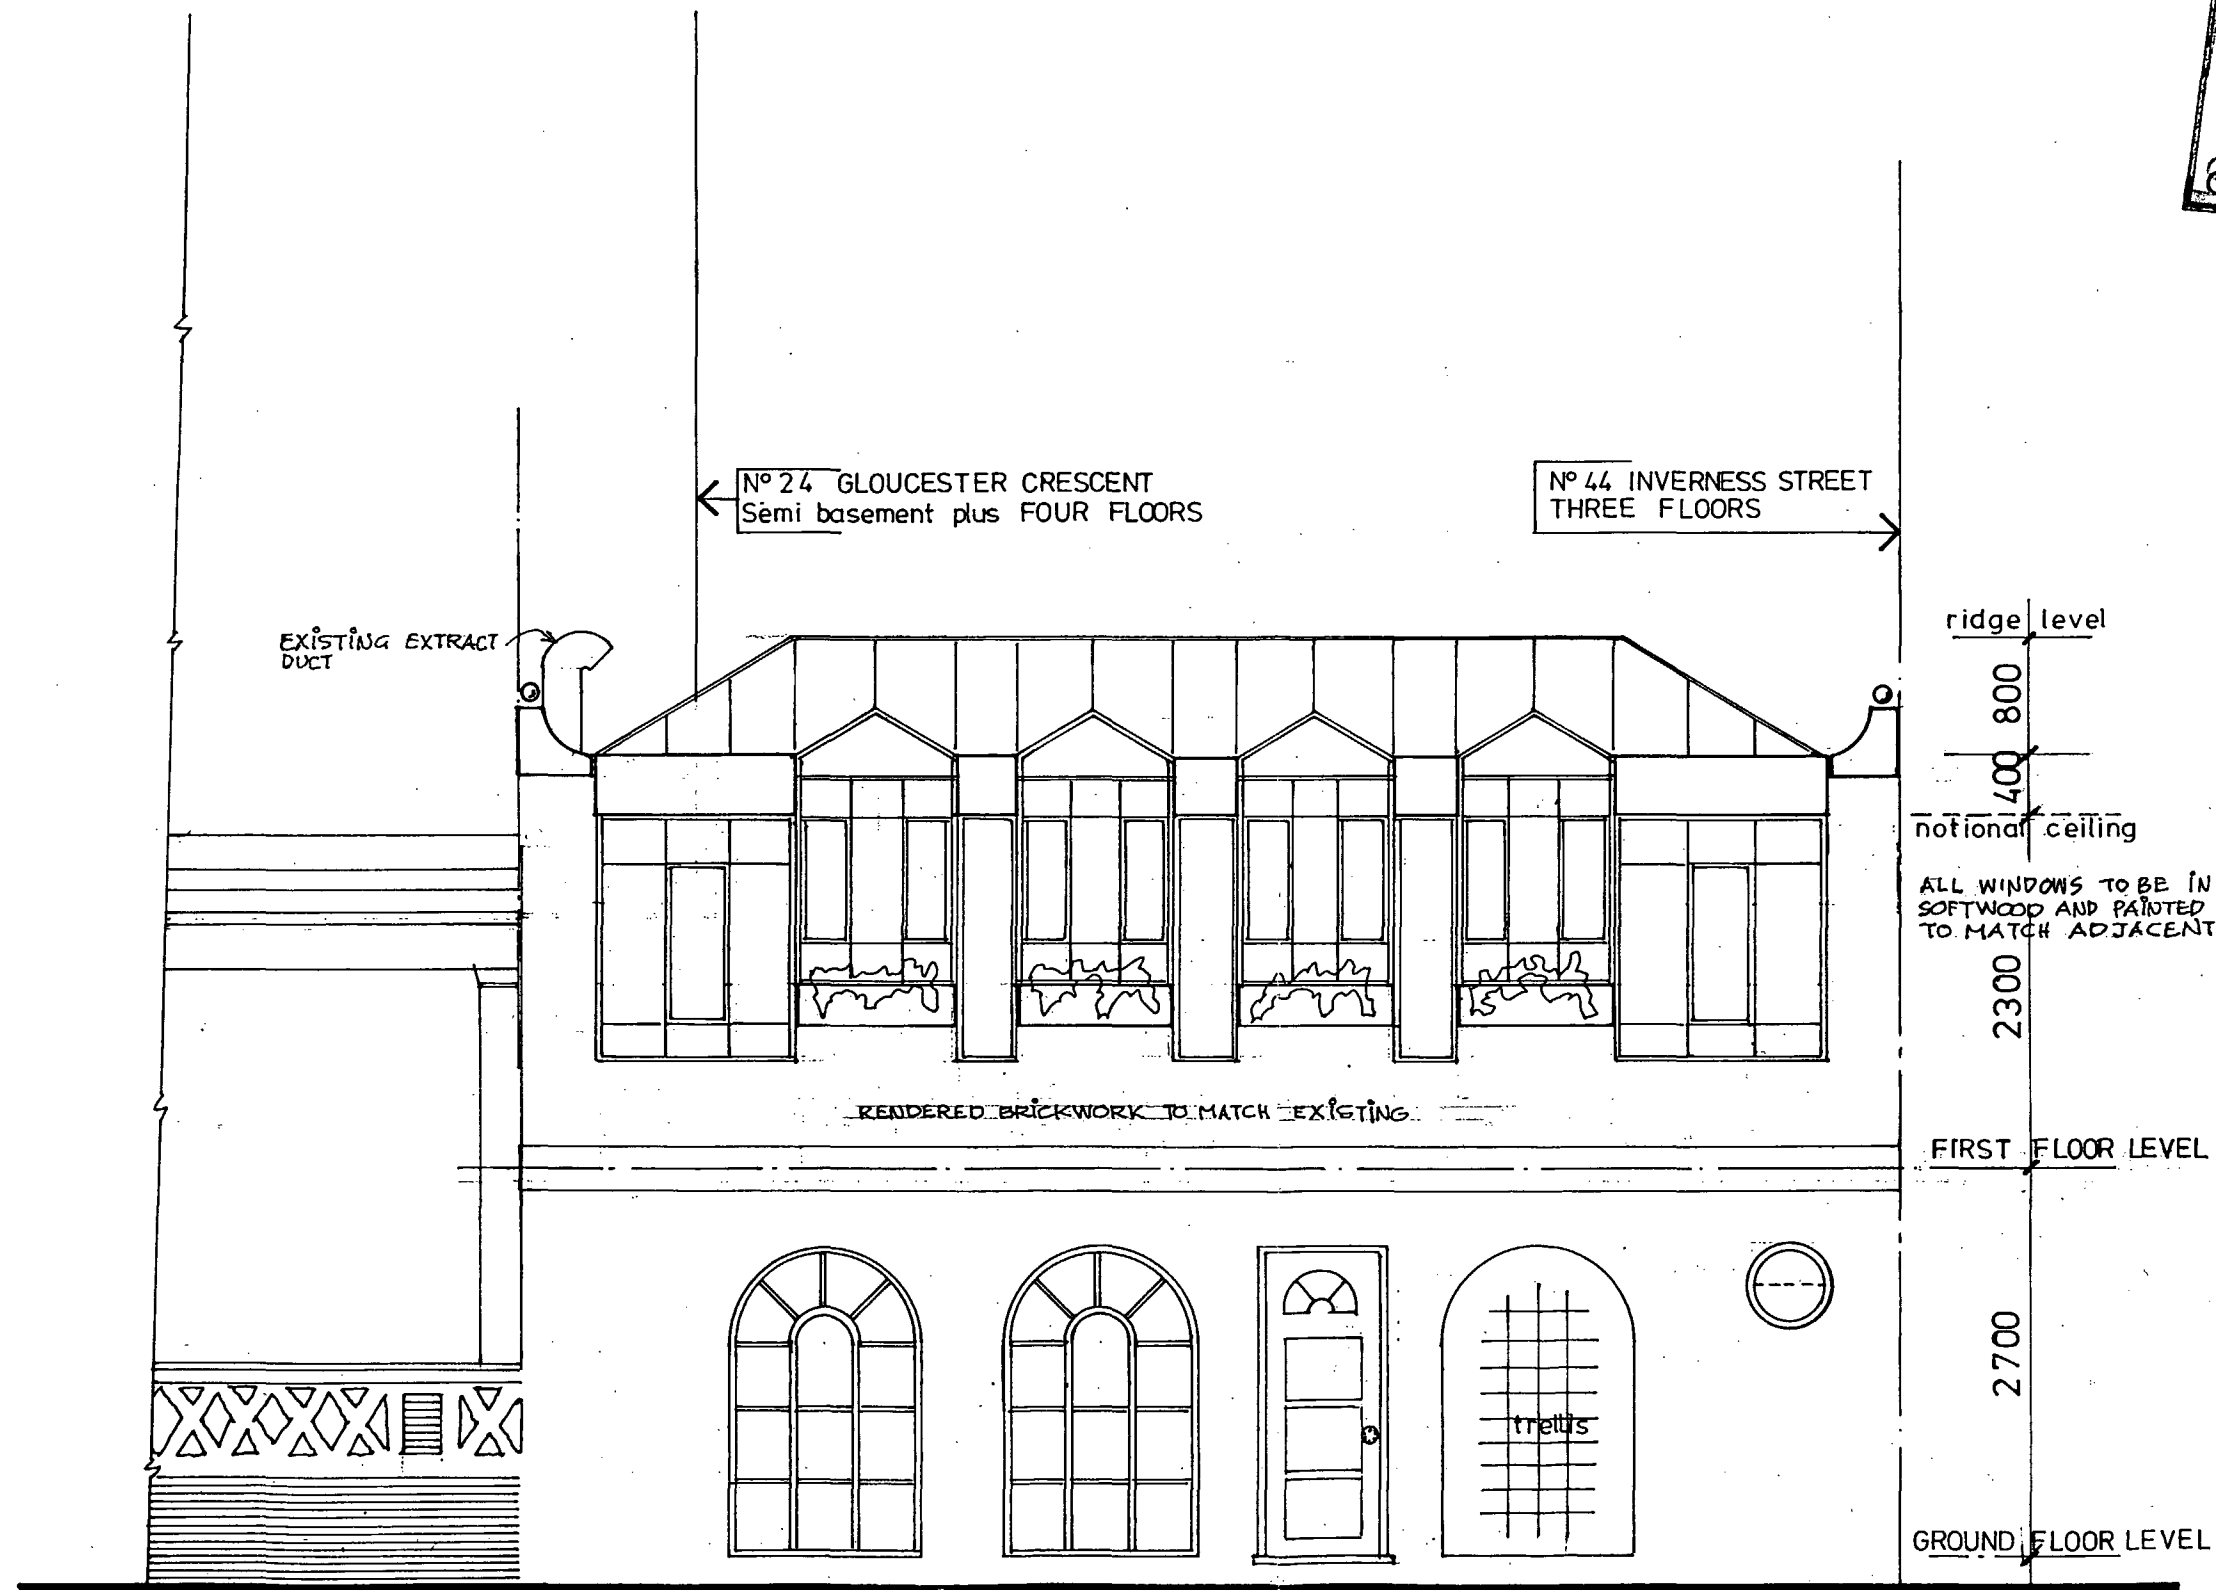

elevation as proposed

TP 92 00346 R1

ARCHITECTURAL
AND TECHNICAL
SERVICES
Design Consultants
85 Elm Park Avenue,
London N15 6UZ. tel: 091 8092344

PROPOSED FIRST FLOOR
ADDITION AT
46 INVERNESS STREET
LONDON NW1
for Mr. P. ARISTIDES

DATE Mar 1992	SCALE 1:50
DRAWN	CHECKED

DRAWING NUMBER
348/TP/5