




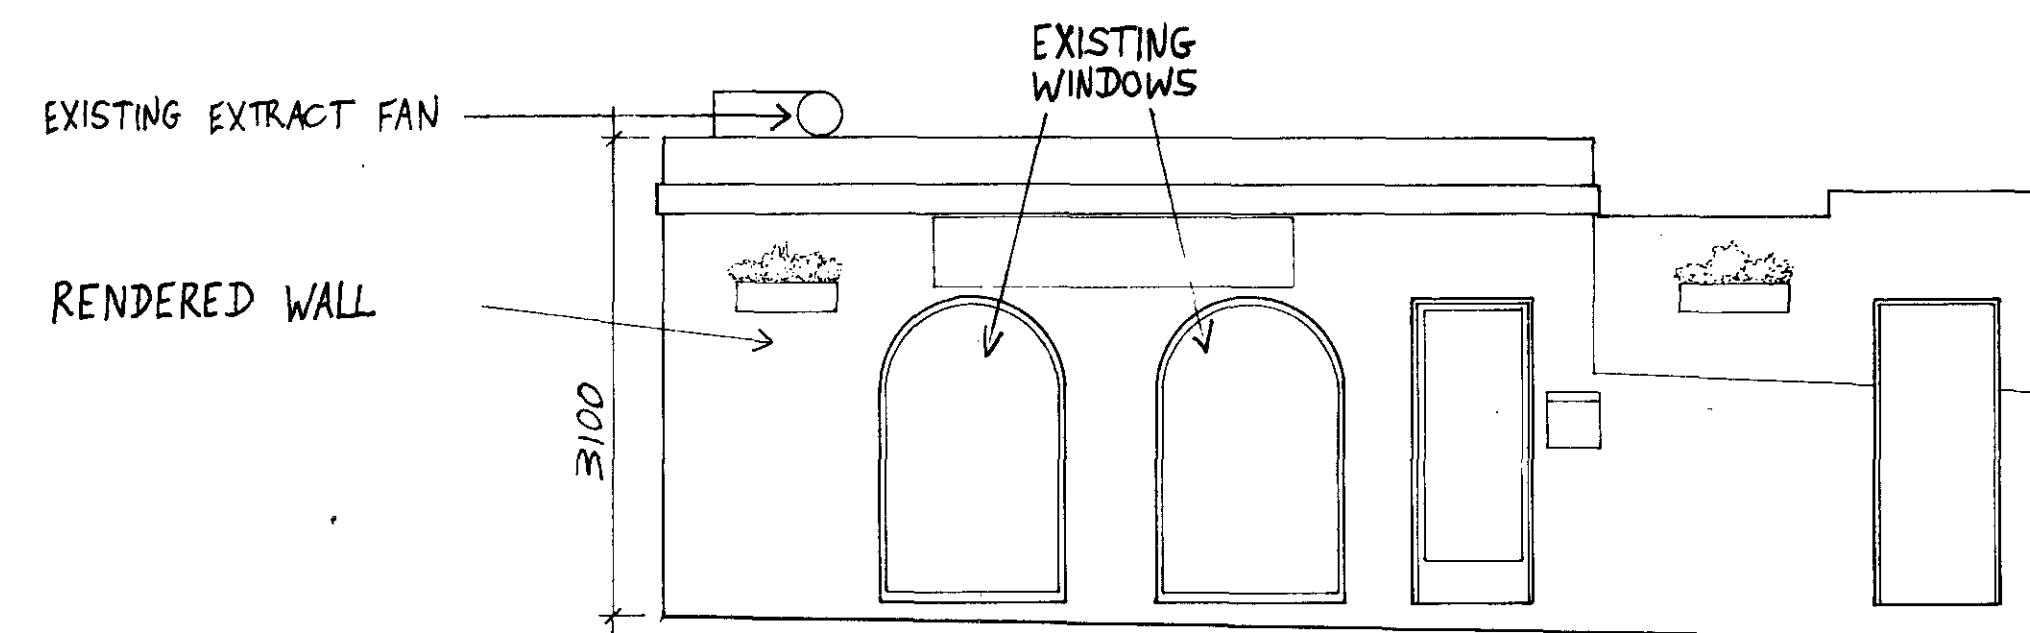


EXISTING FRONT ELEVATION OF 46 INVERNESS ST.

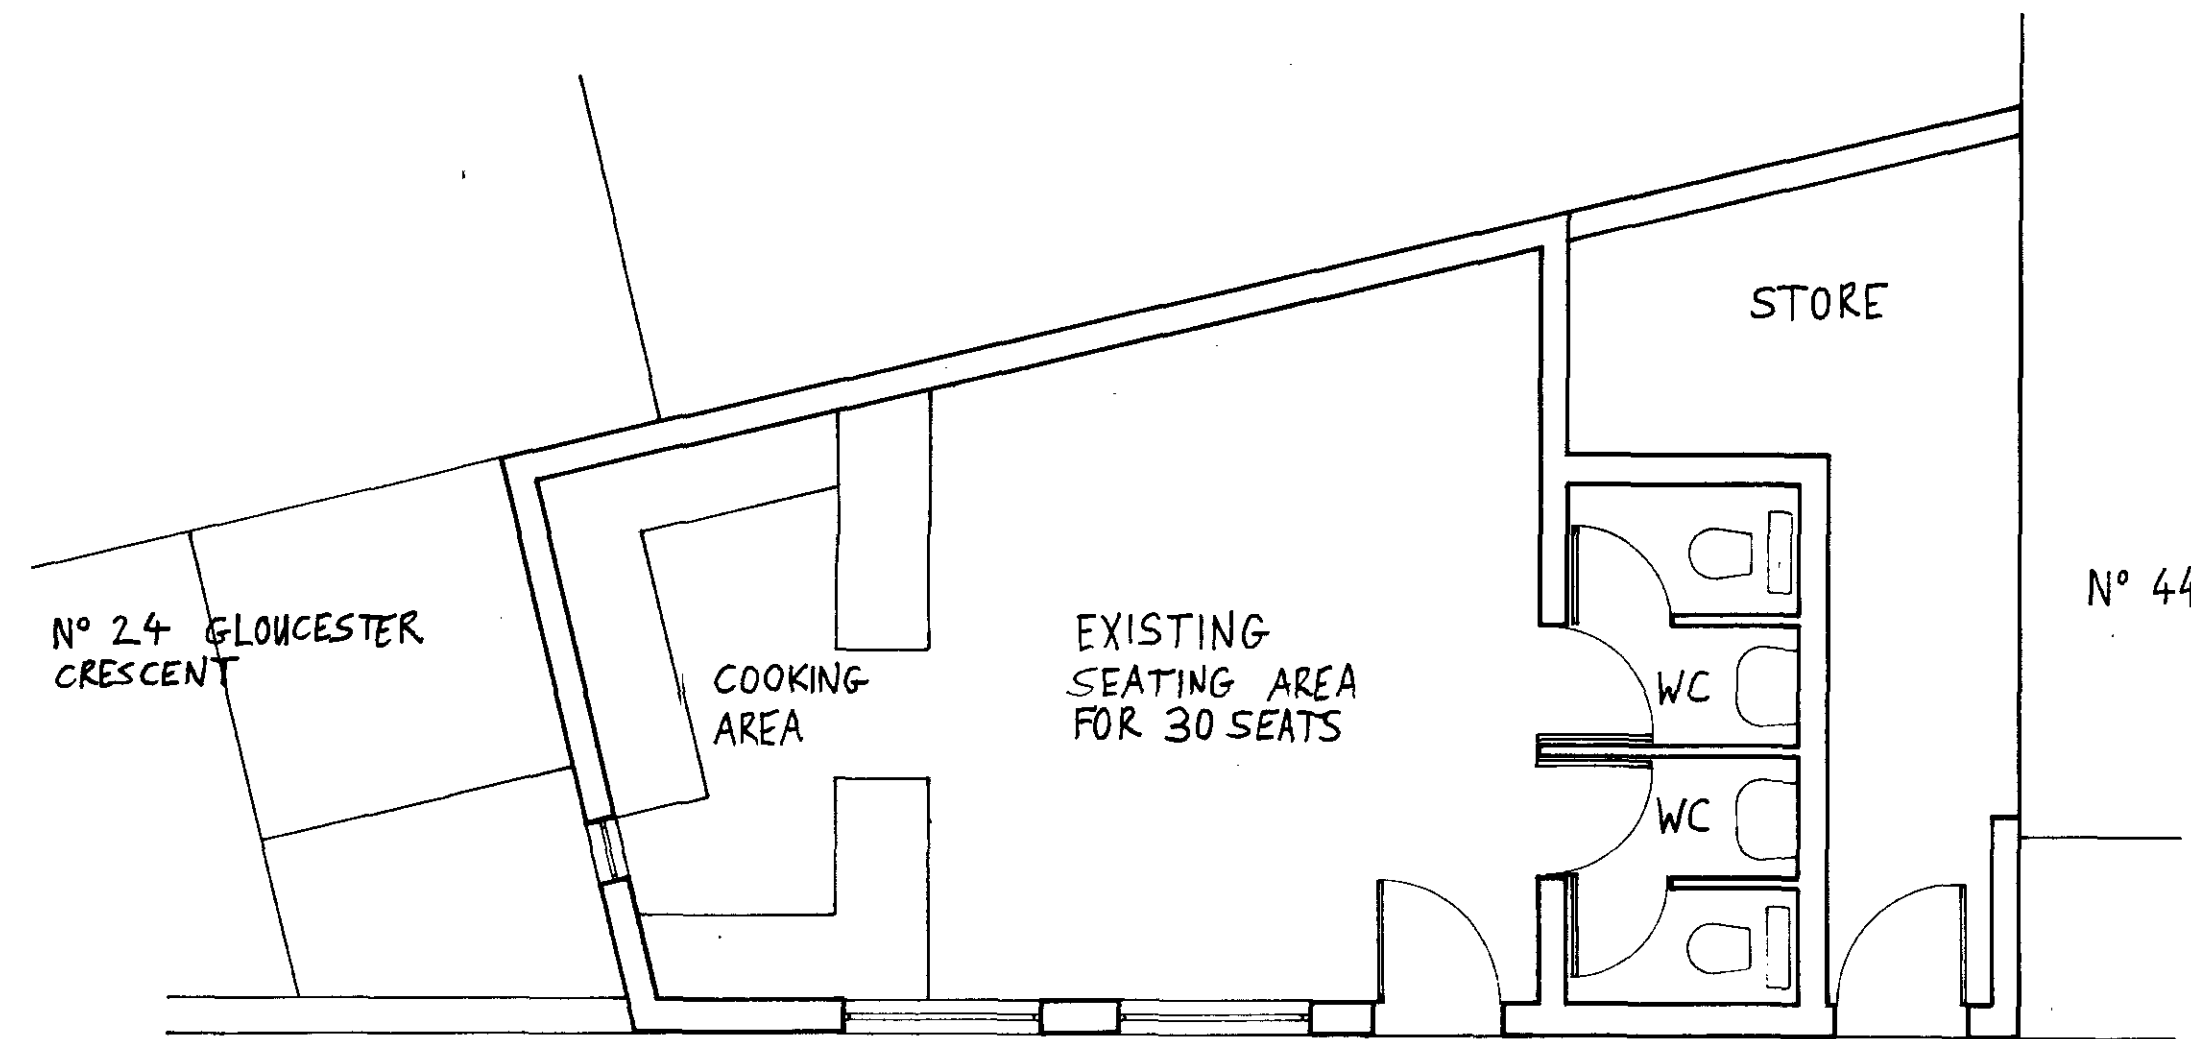


EXISTING PLAN

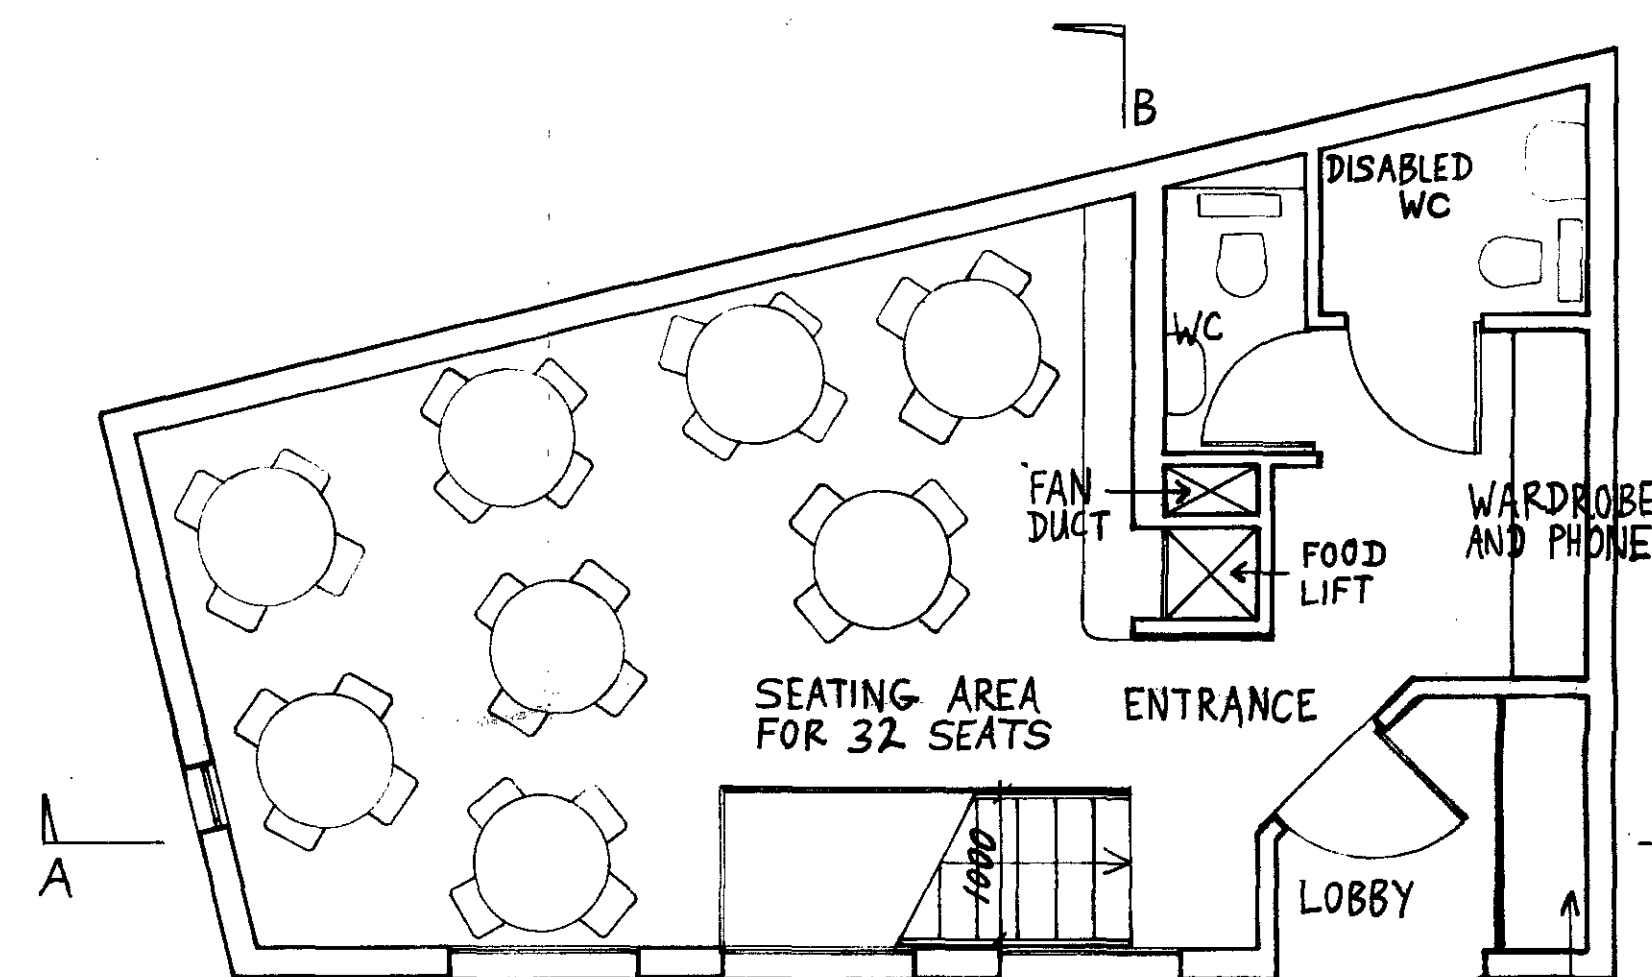


PROPOSED GROUND LEVEL

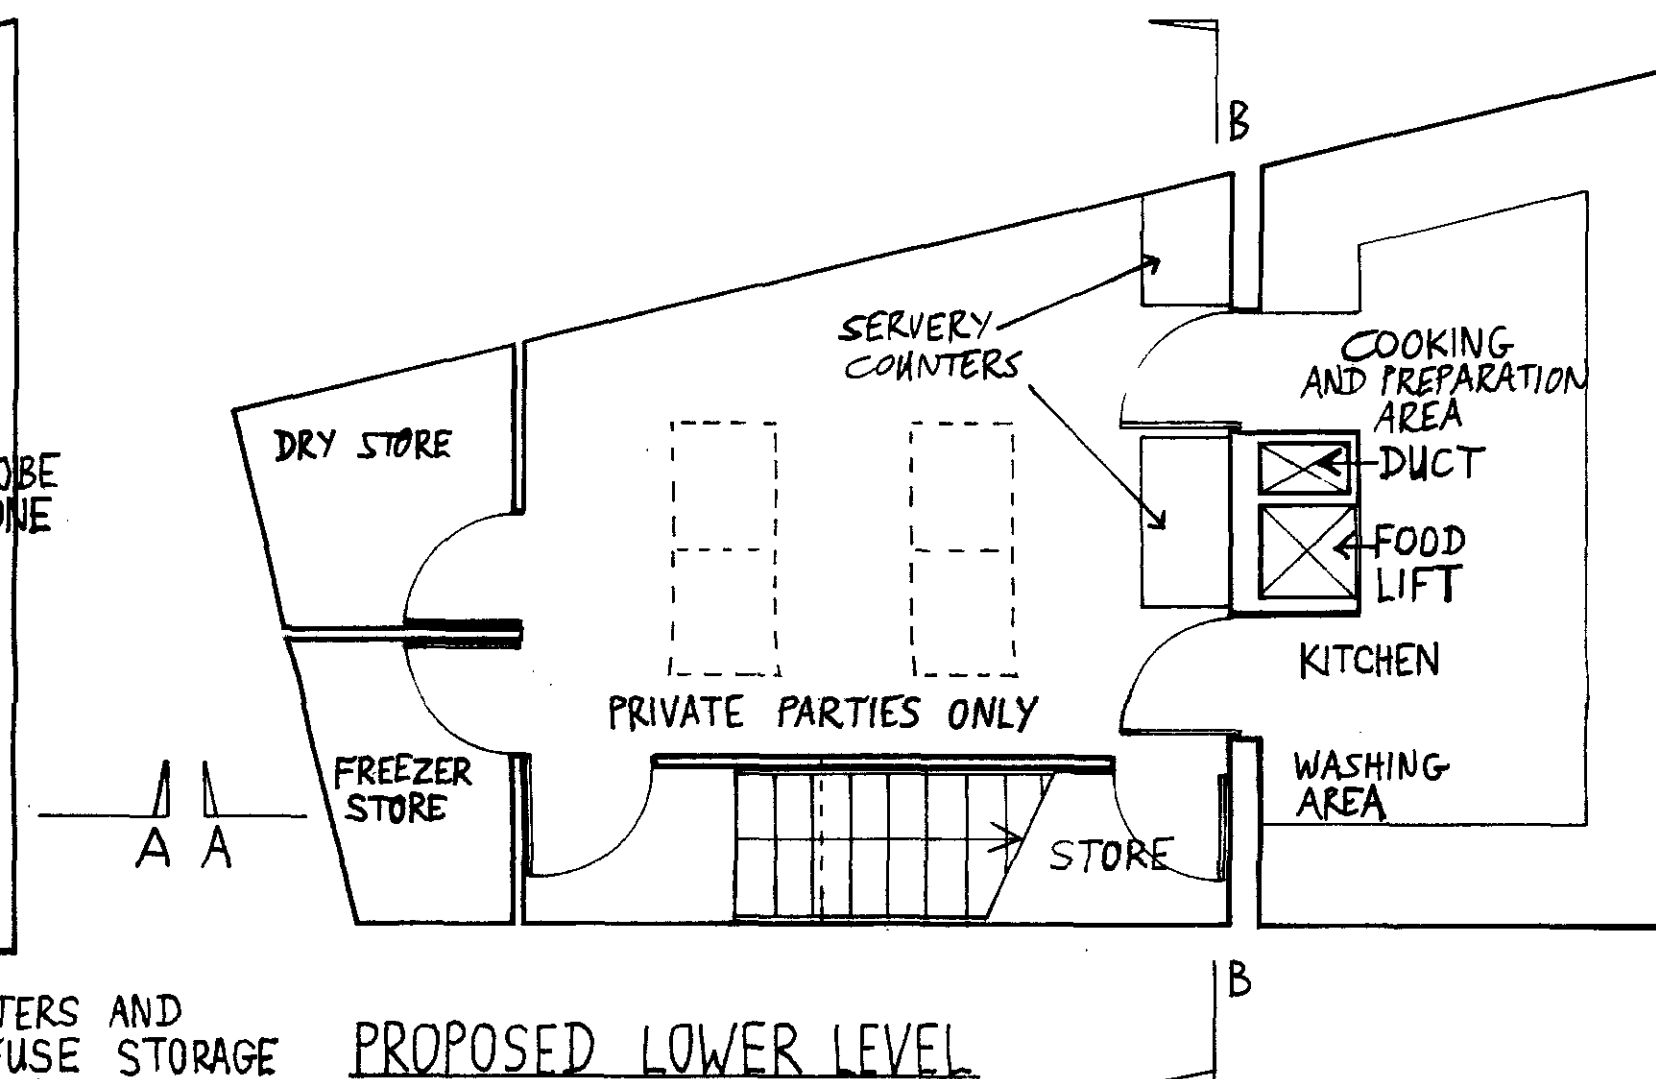


PROPOSED LOWER LEVEL

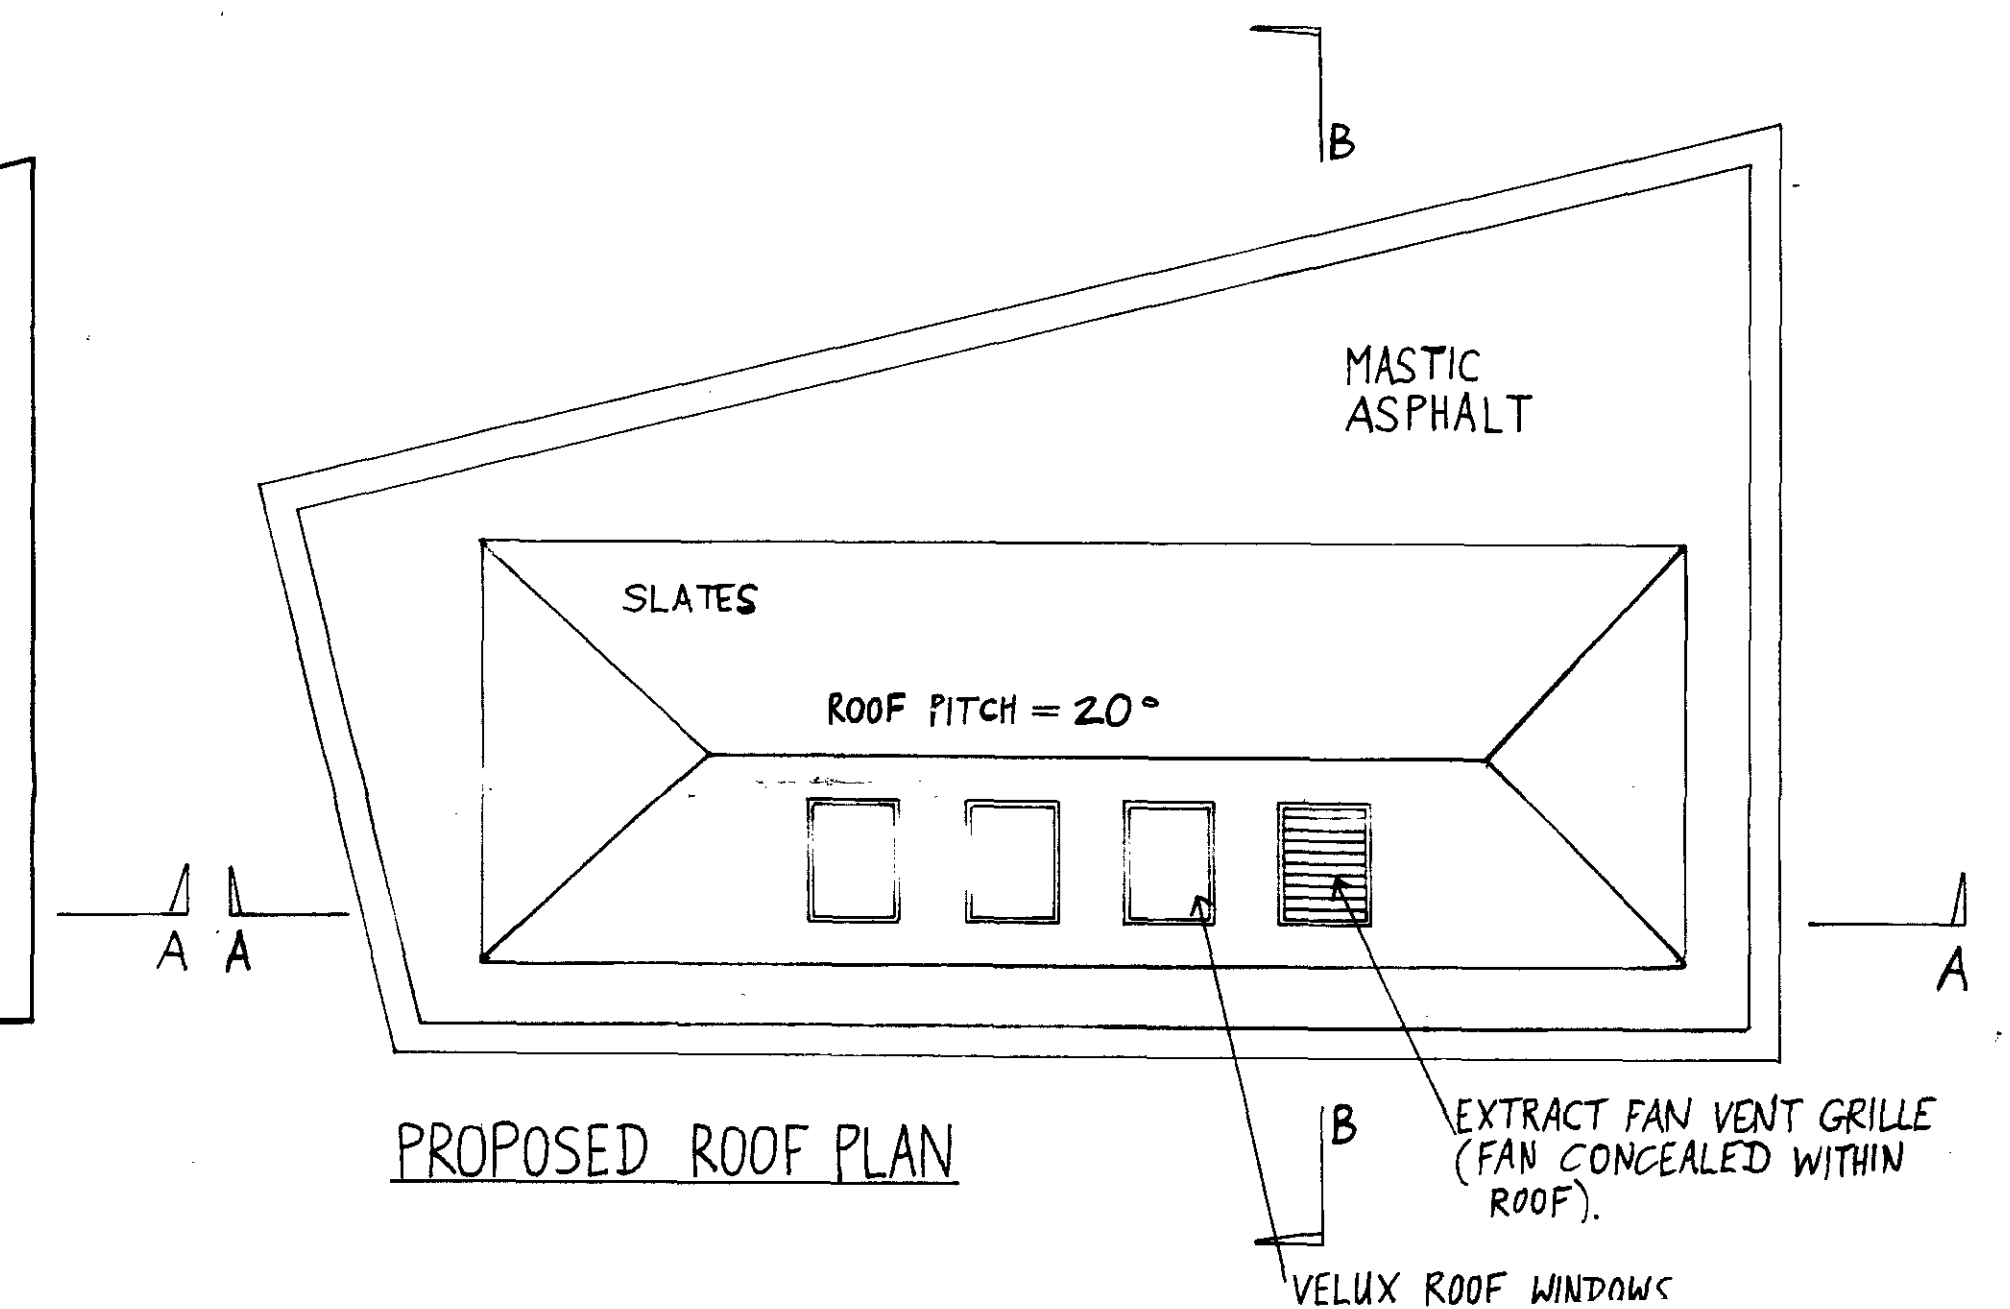


PROPOSED ROOF PLAN

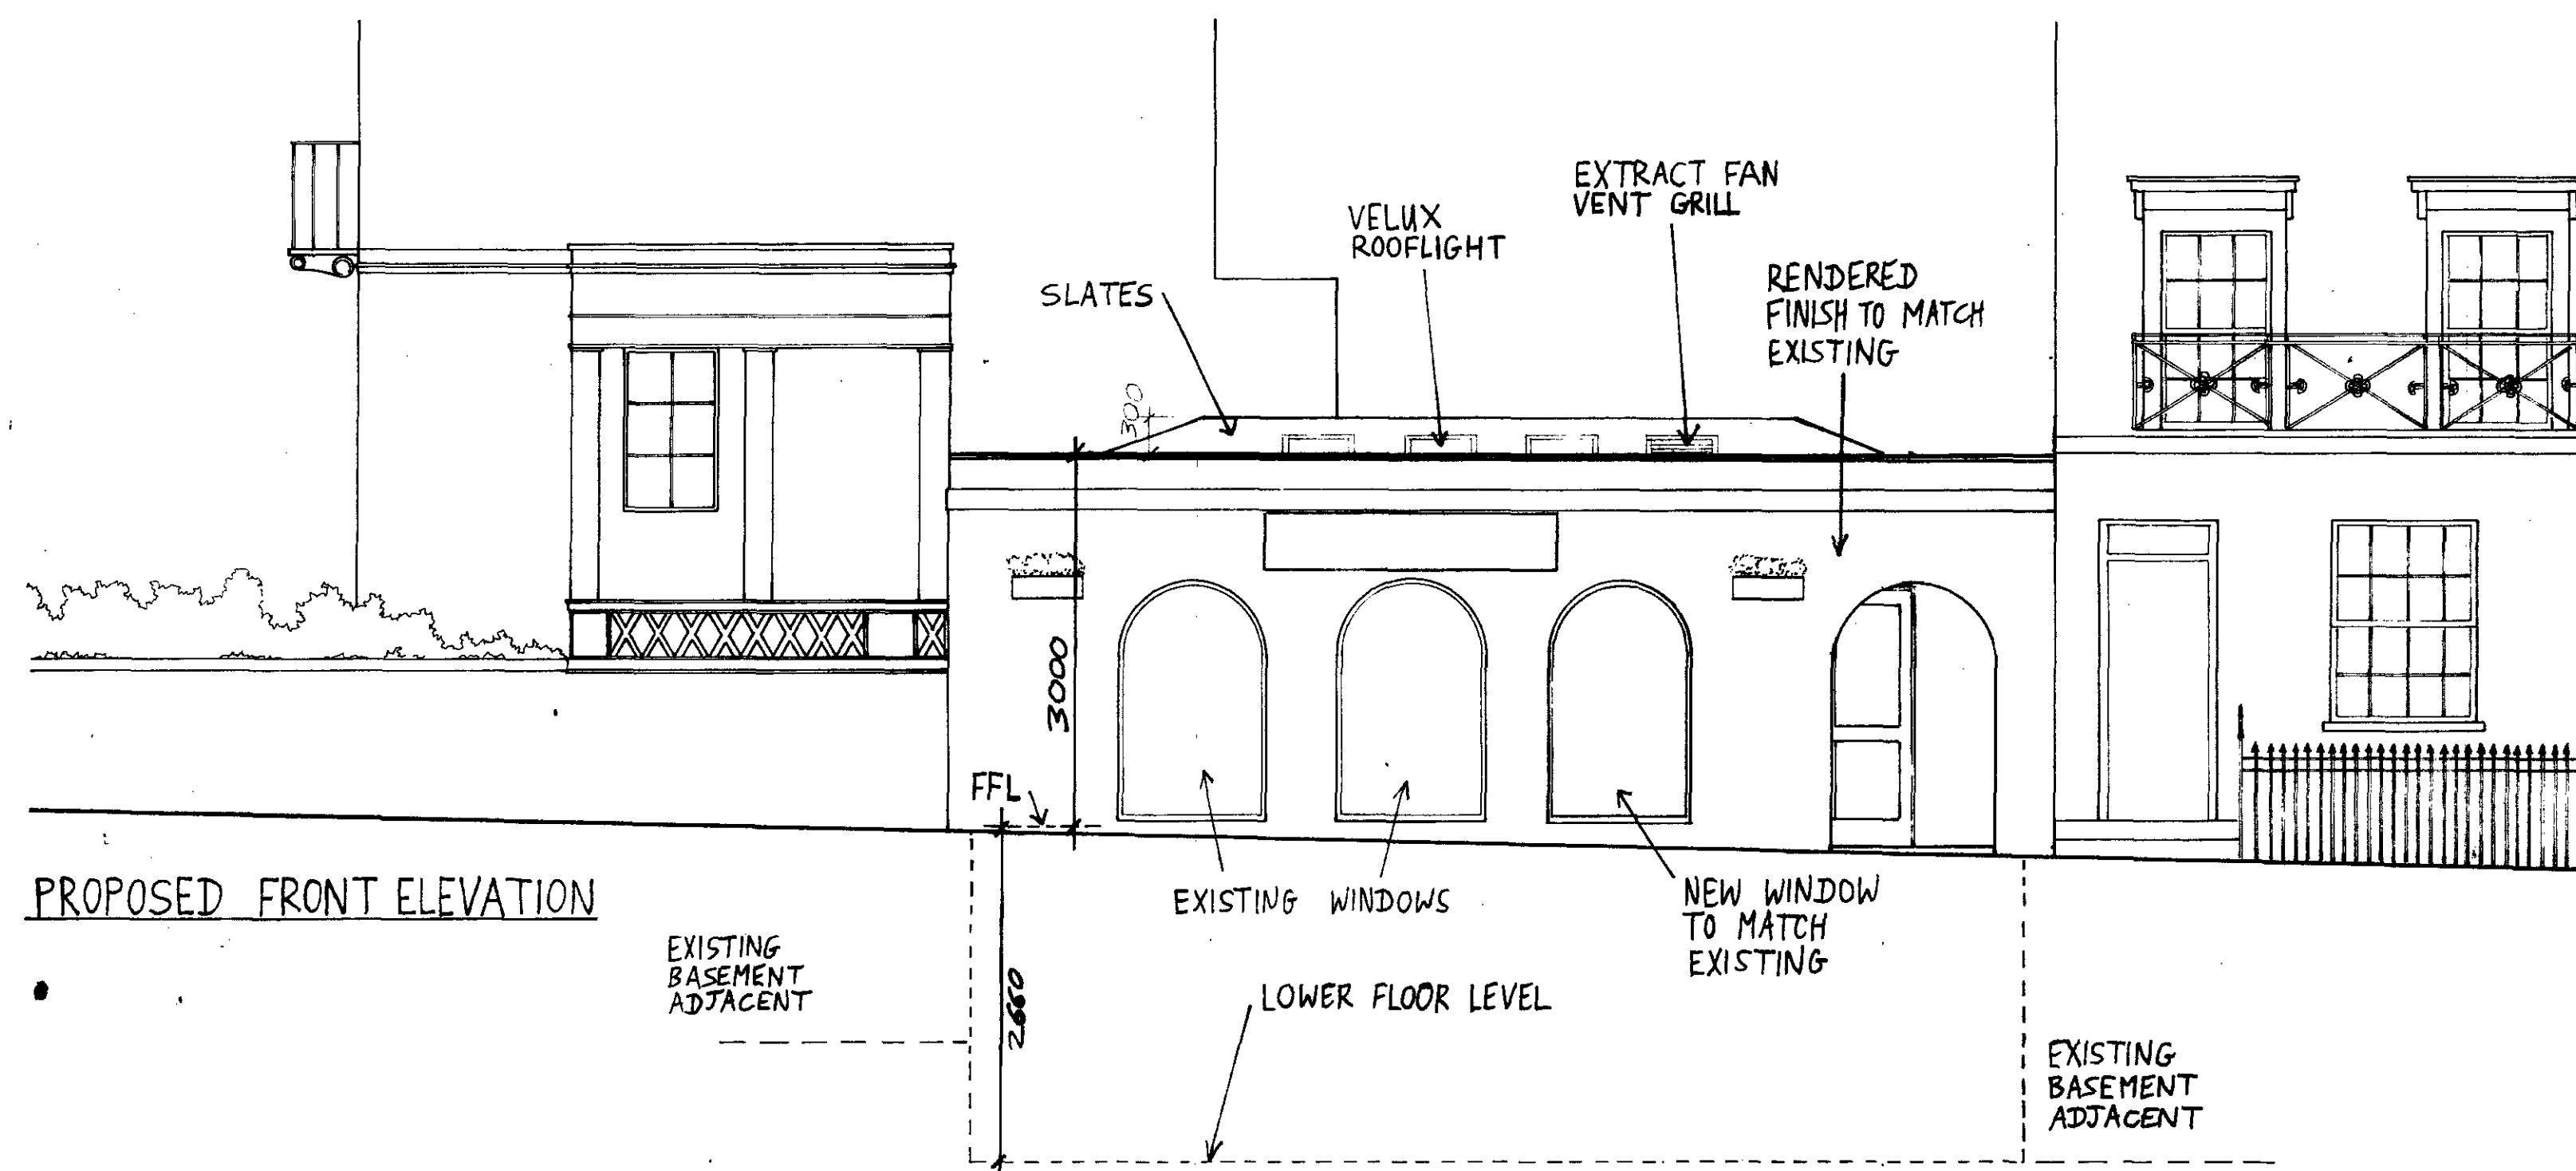

PROPOSED FRONT ELEVATION

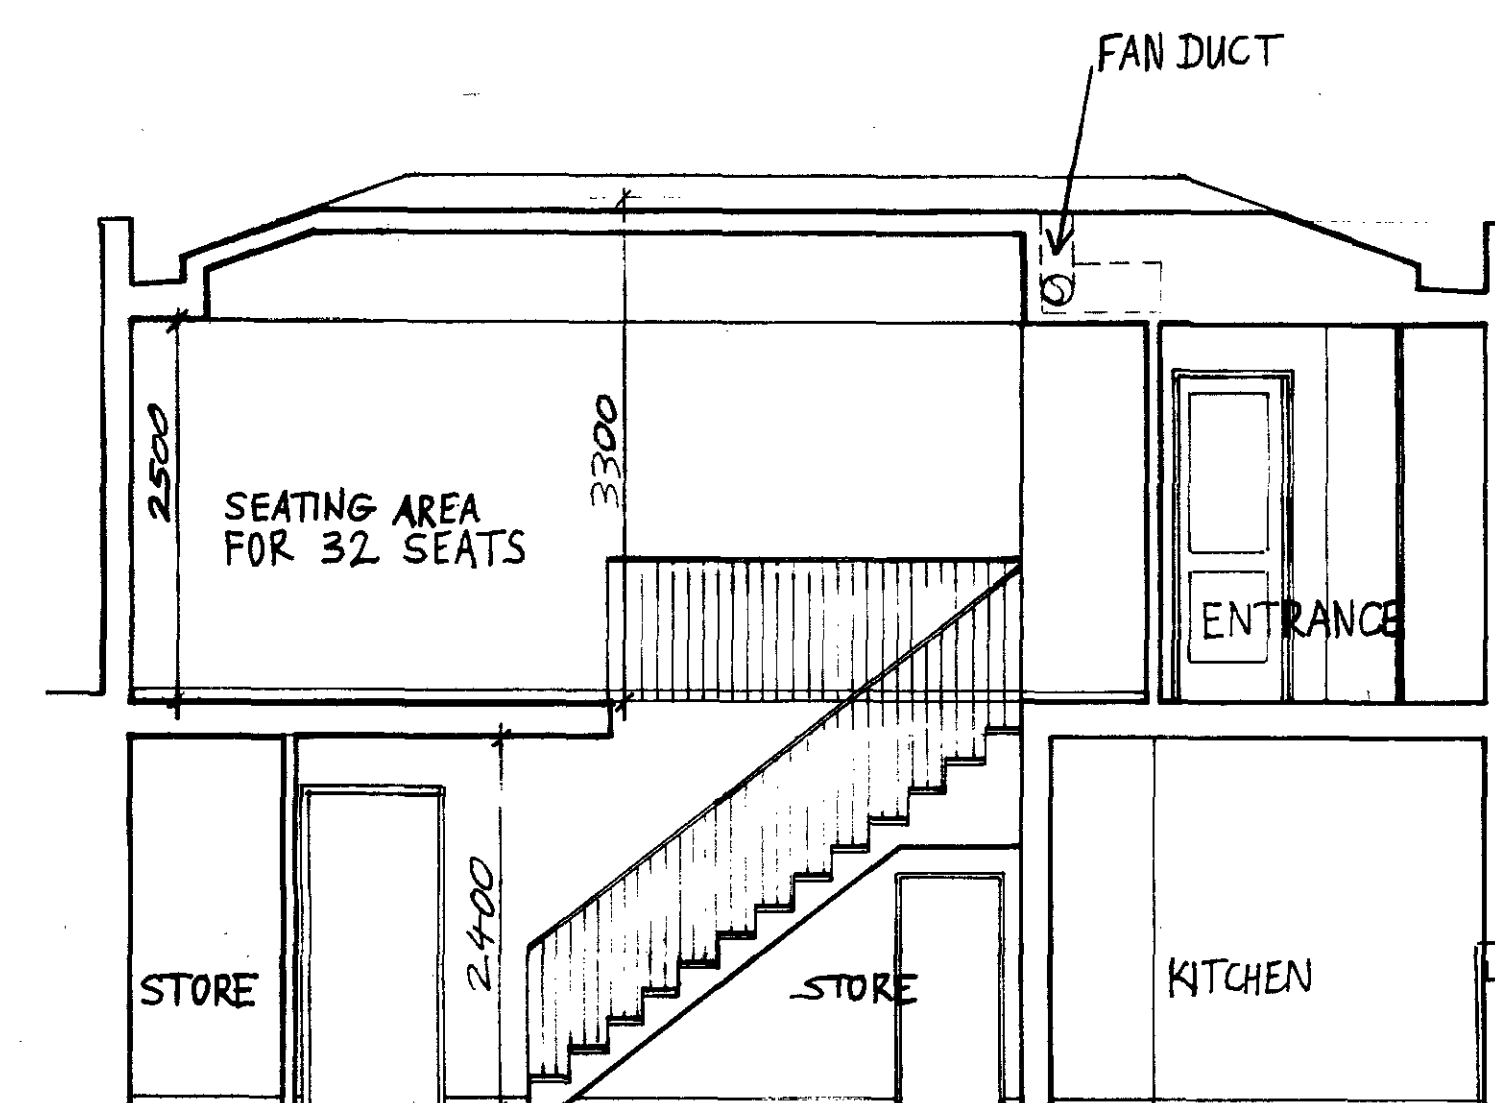

SECTION AA

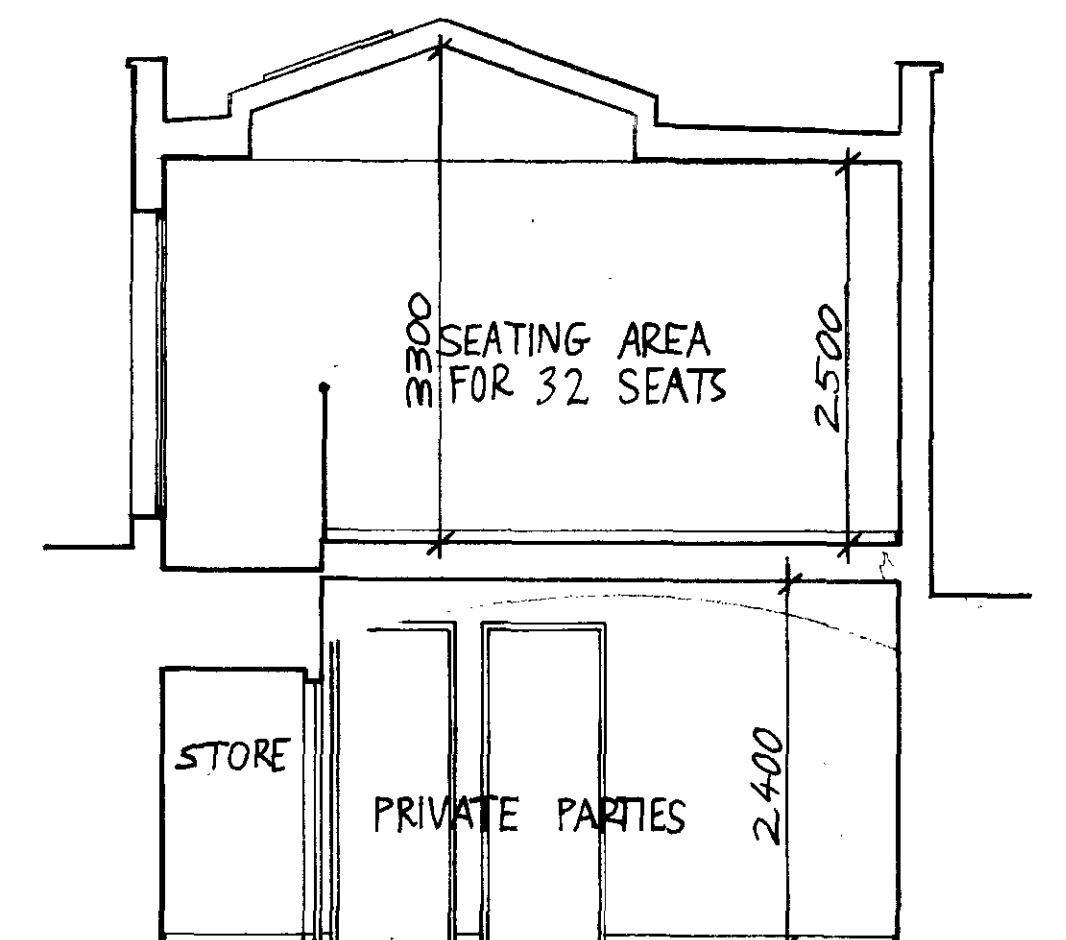

SECTION BB

CAVE COPY

LONDON BOROUGH OF CAMDEN

TOWN AND COUNTRY PLANNING ACTS

CONTR 1004

PLANS NOT APPROVED ON BEHALF OF THE COUNCIL

REV.	DESCRIPTION	DATE
1	PLANT ZACCHIO & WAHLBERG	
2	75 PARKWAY LONDON NW4 7PP 01-237-7173	
3	date 8/1/10 scale 1:10	initial
4	PROJECT NAME 46 INVERNESS TERRACE NW1	PROJ. NO. 9368
5	DRWG. TITLE EXISTING CONDITIONS & PROPOSED ALTERATIONS	DRWG. / REV. 2