



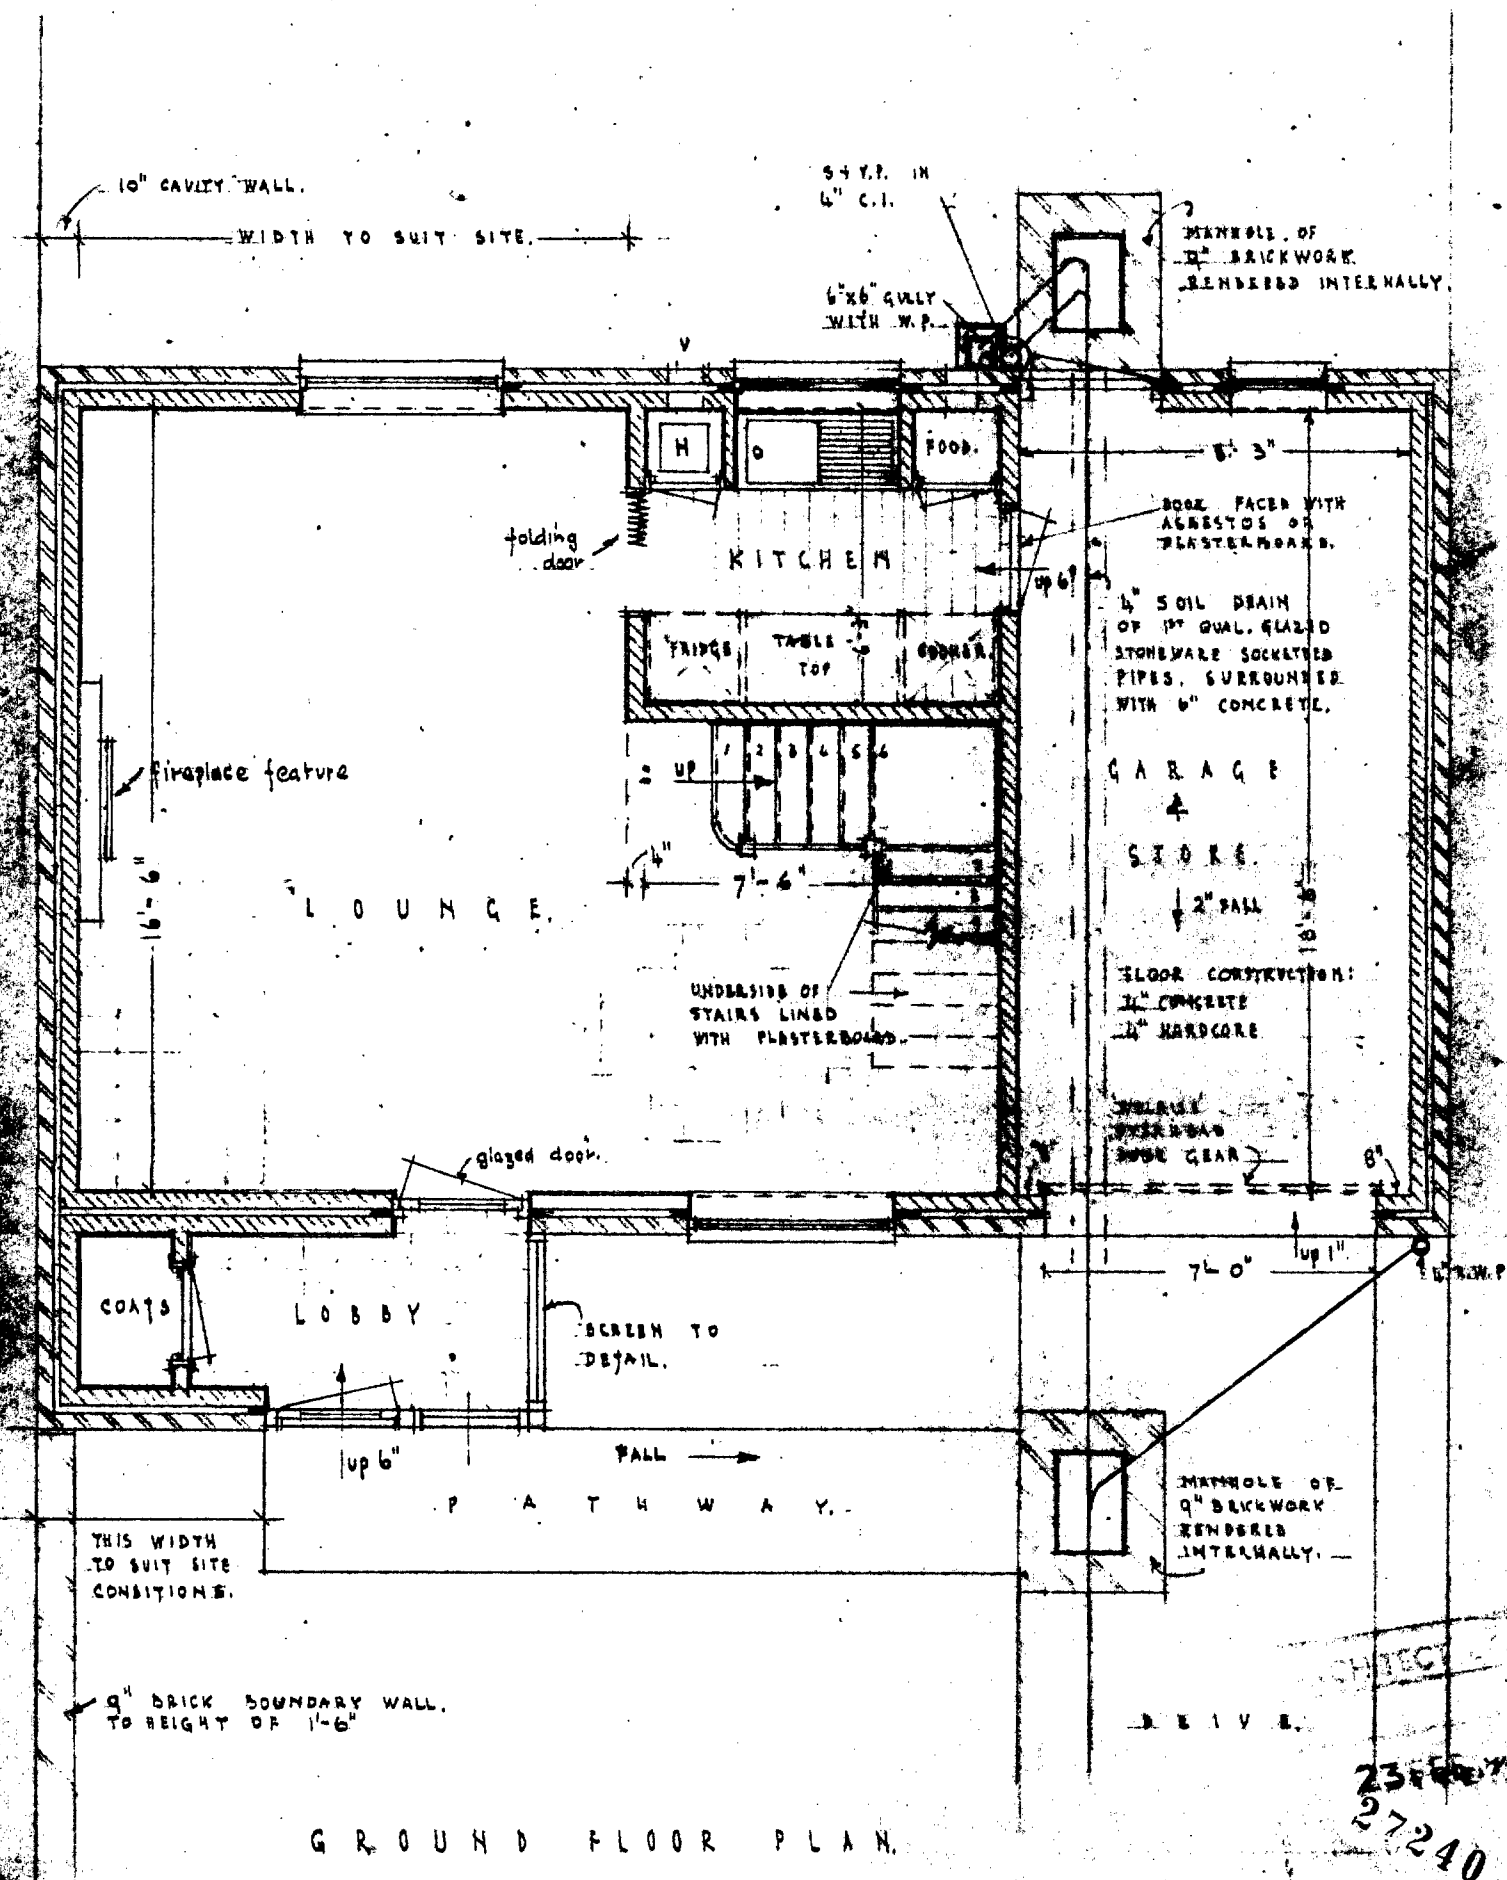

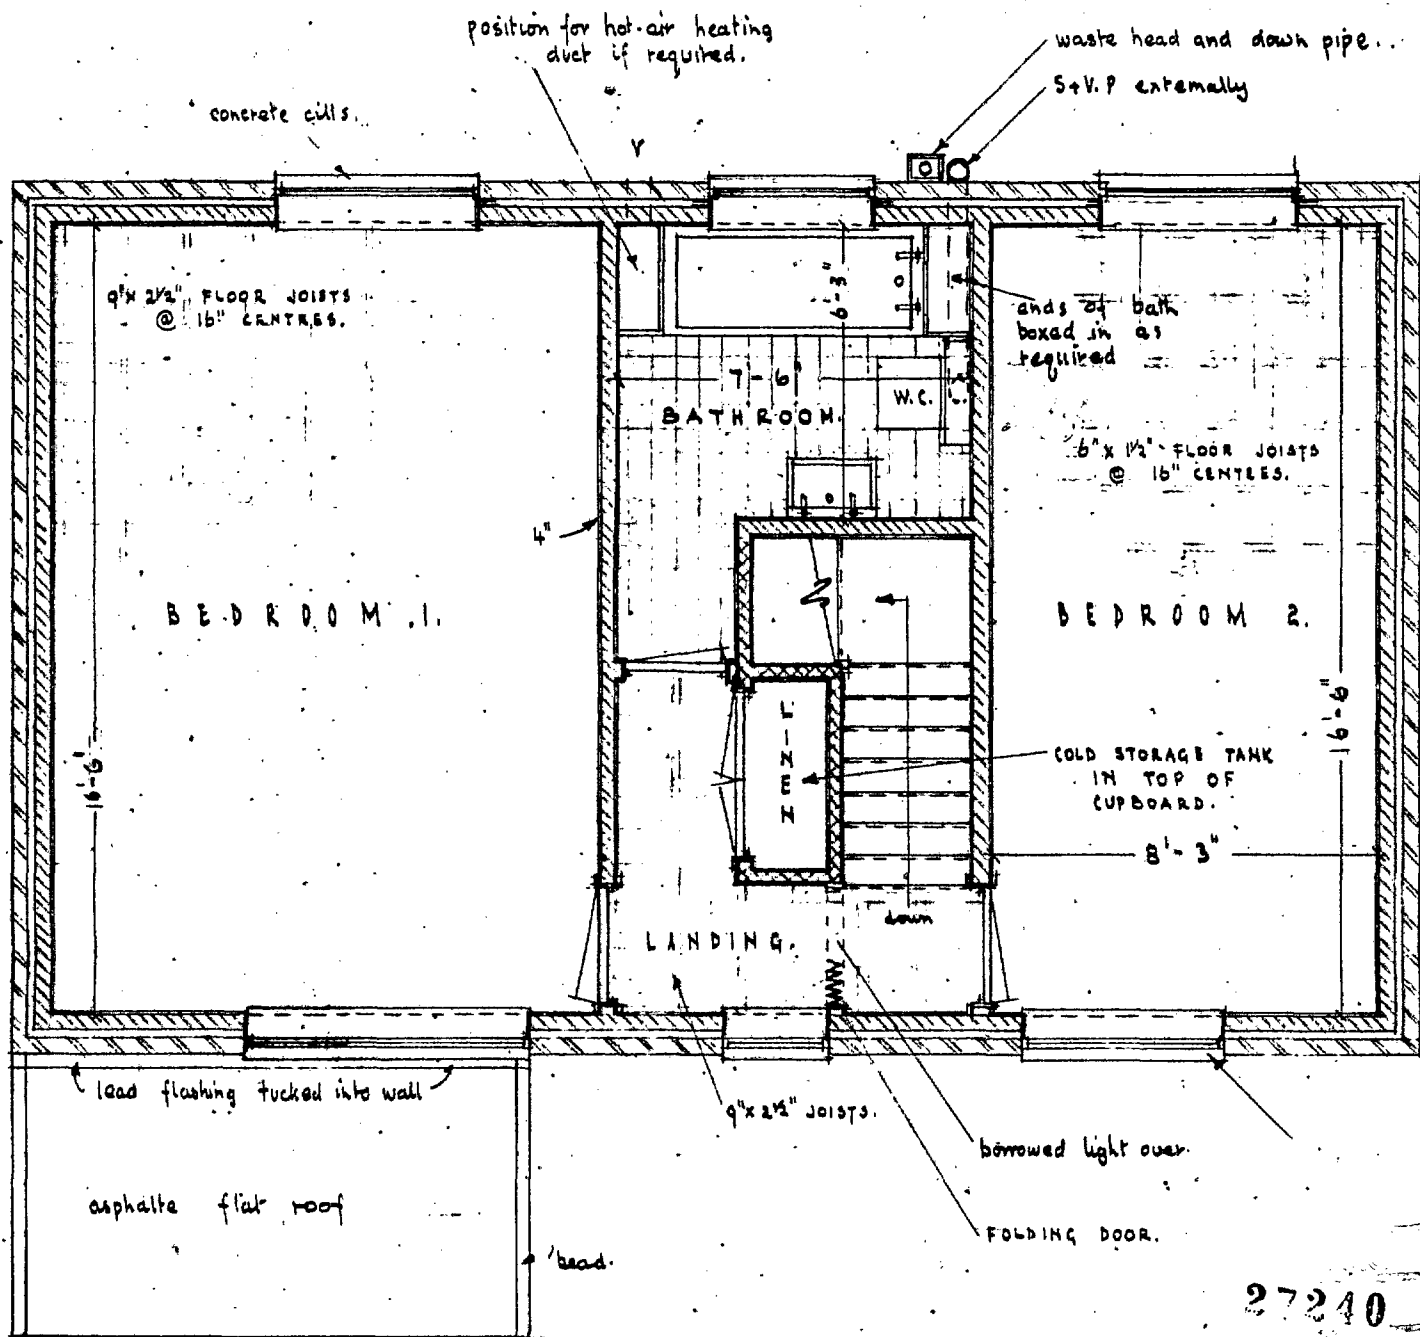

27240

28. FEB 1961

END.

FIRST FLOOR PLAN.



NEWS HOUSE TYPE 'A'


SCALE: FOUR FEET TO AN INCH

E L E V A T I O N T O M L W S

GEORGE BROWN & PARTNERS.

ARCHITECTS : SURVEYORS.

LONDON - CHIPPENHAM - BRISTOL.

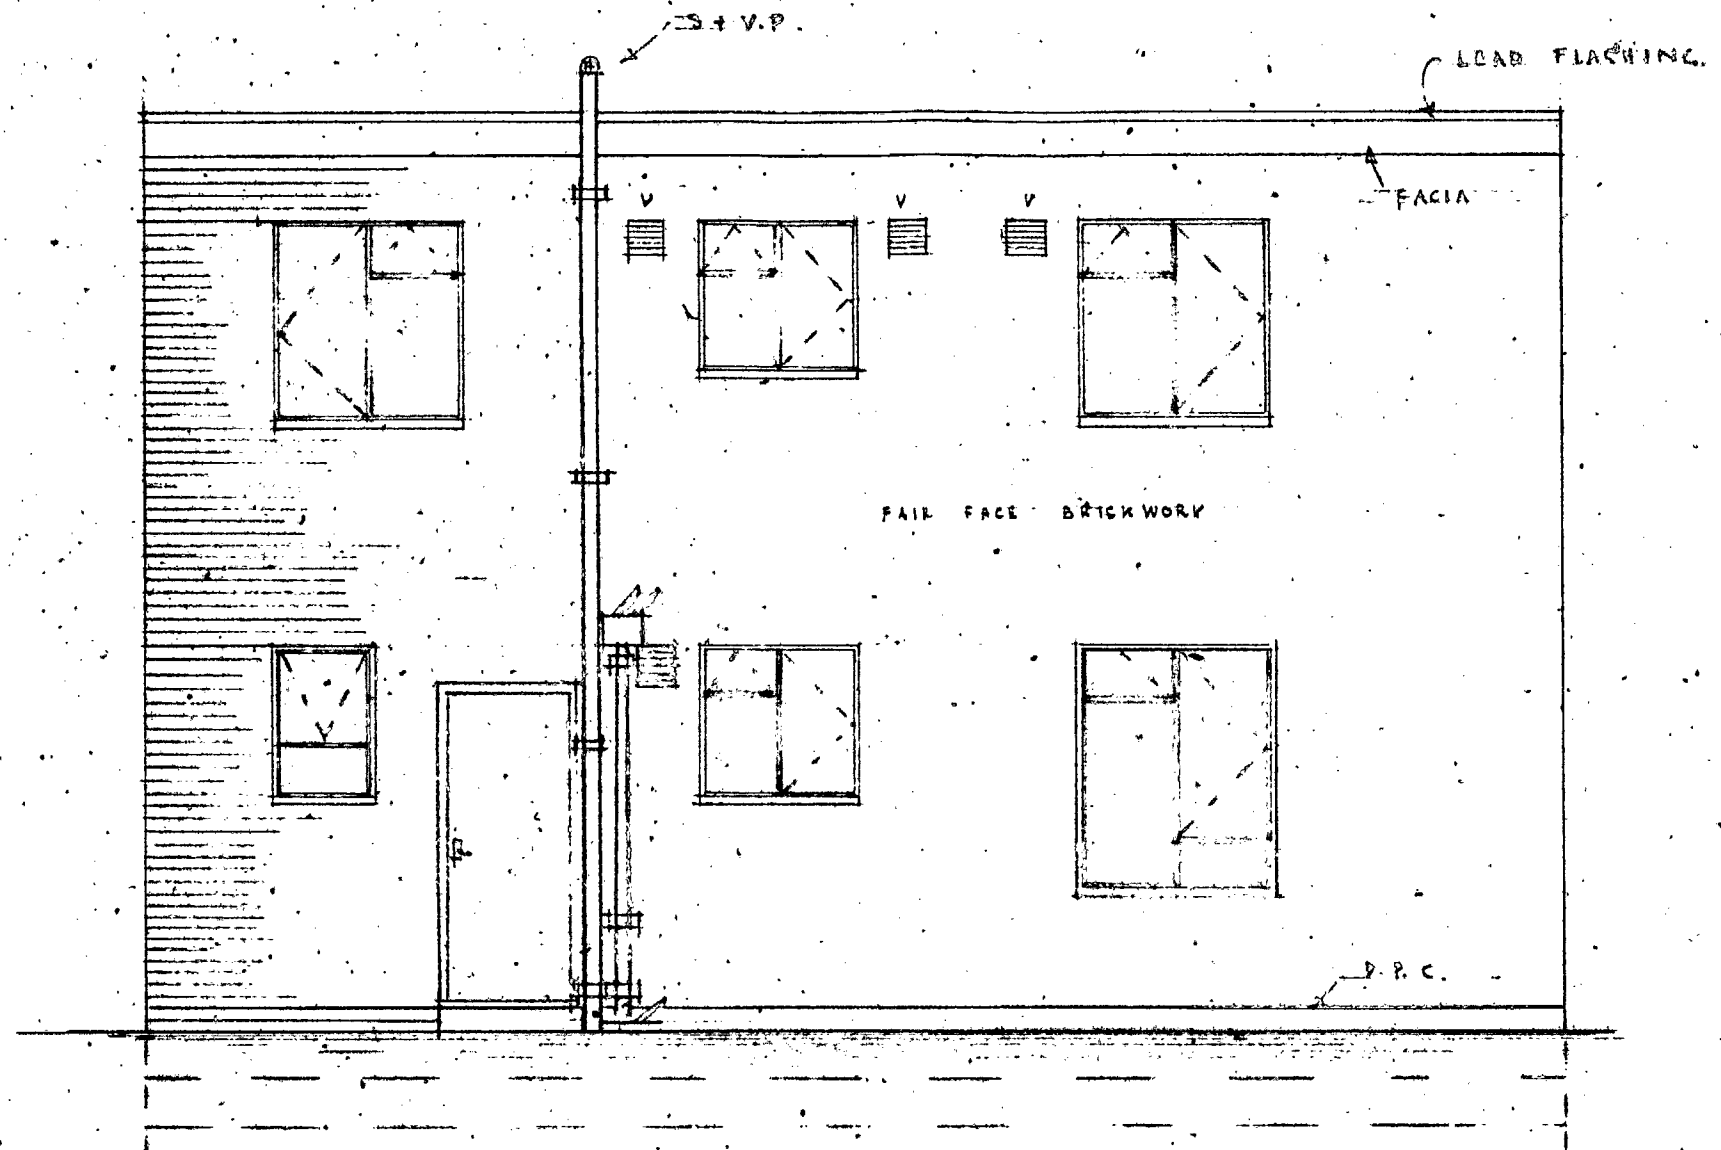

27240

MEWS HOUSE TYPE A

SCALE: FOUR FEET TO AN INCH

REAR ELEVATION

GEORGE BROWN & PARTNERS
ARCHITECTS SURVEYORS.
LONDON - CHIPPENHAM - BRISTOL.

MAIN ROOF CONSTRUCTION:-


JOISTS 9" X 2 1/2" @ 16" CENTRES.
 PLATE 4" X 2"
 1" STRAMIT BOARDING
 LAYER OF SHEATHING FELT.
 3/4" ASPHALT LAID IN TWO COATS.
 11" X 1" WROT FACIA
 2" X 1 1/2" BEAD FOR DRESSINGS.
 4" PRESSED METAL BOY CUTTER.
 3/4" T & G CEDAR BOARD SOFFIT.
 ONE ROW HERRINGBONE STRUTTING
 INSULATION QUALITY PLASTER BOARD
 TO CEILINGS.
 4" X 2" NOGGINGS.
 11" X 1" WROT FACIA RETURN ENDS.

PORCH ROOF CONSTRUCTION:-

5" X 2" JOISTS.
 EX 3" X 2" FIRING PIECES
 1" STRAMIT BOARDING.
 LAYER OF SHEATHING FELT.
 3/4" ASPHALT LAID IN TWO COATS.
 11" X 1" WROT FACIA
 2" X 1 1/2" BEADS FOR DRESSING FELT.
 3/4" T & G CEDAR BOARD TO SOFFIT.

ENTRANCE SCREEN TO DETAIL.

LIVING LEVEL

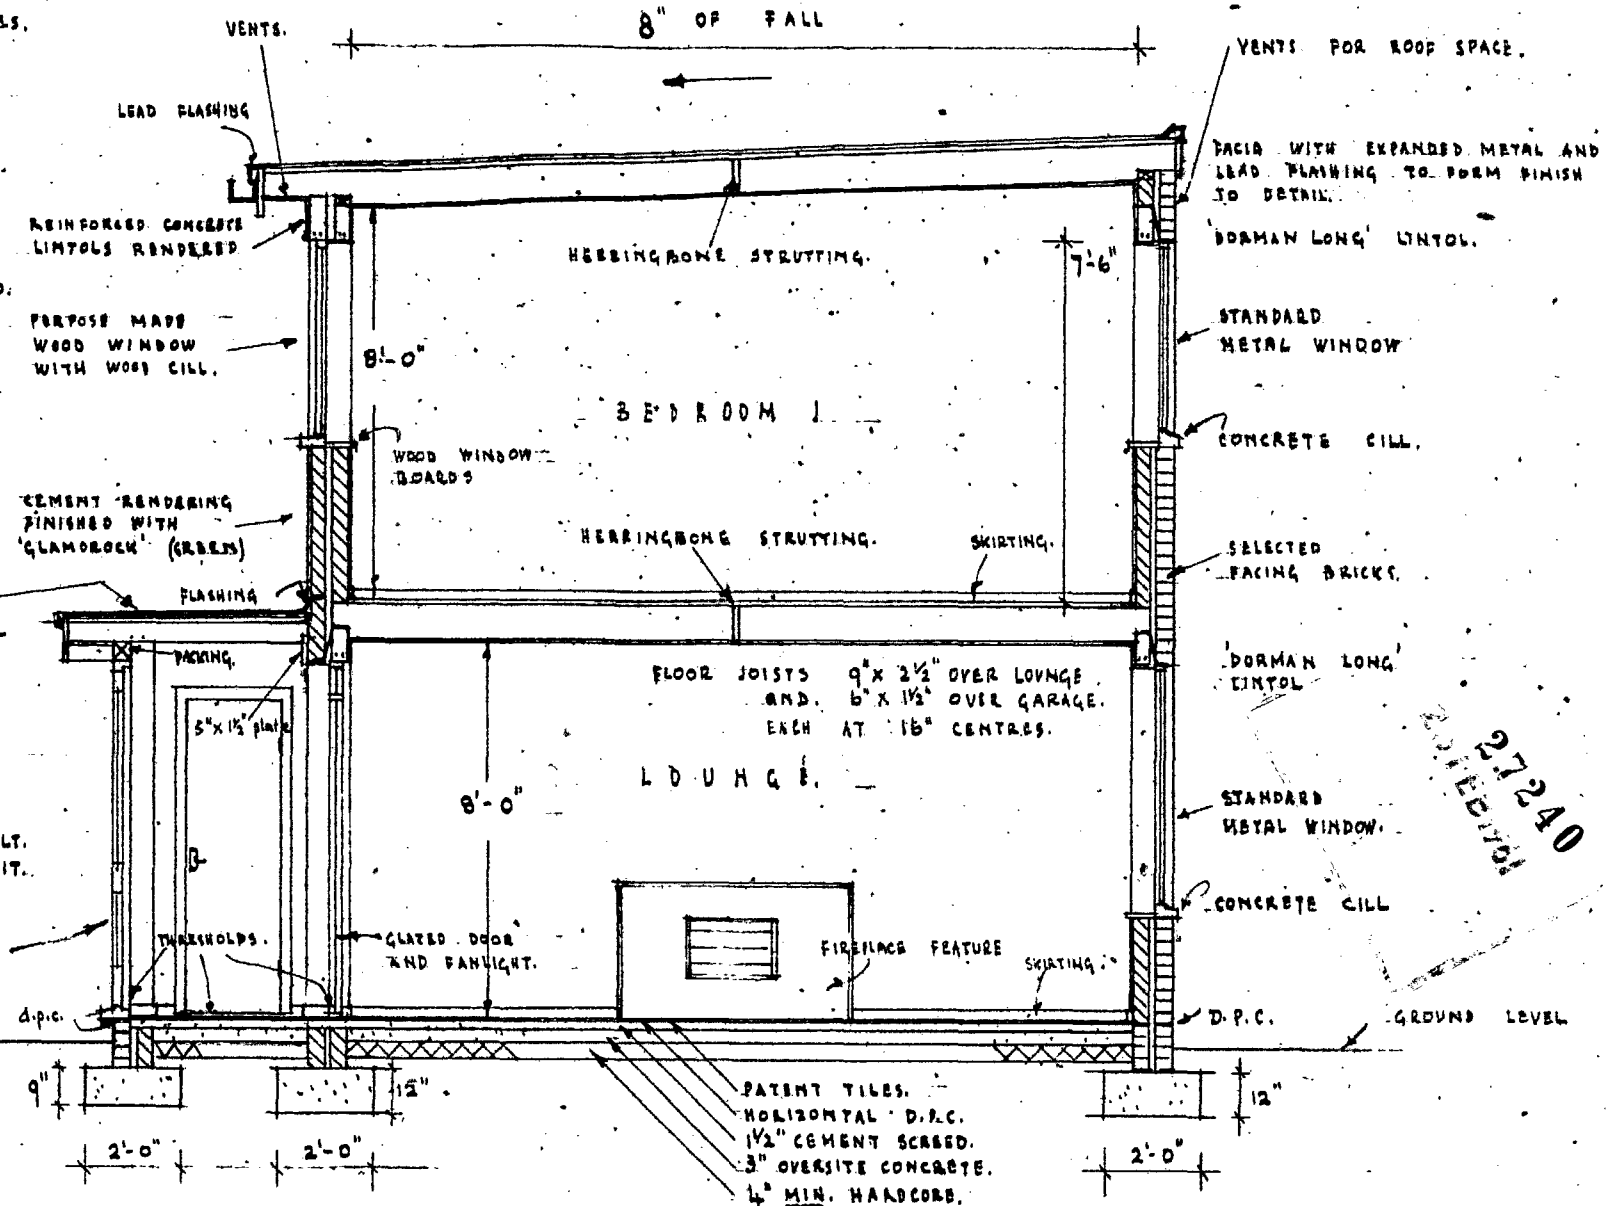**MEWS HOUSE TYPE A**

SCALE: FOUR FEET TO AN INCH

SECTION

GEORGE BROWN & PARTNERS
 ARCHITECTS SURVEYORS
 LONDON CHIPPENHAM BRISTOL

GARDEN OF NO. 41
GARDEN SQUARE.

NEW BOUNDARY.

27'-5"

SEVP
GULLY

M.H.

2.0 19.

40'-0"

EXISTING
BUILDING.

P A V E M E N T.

27'-0"

M U R R A Y M E W S.

CONNECT DRAIN INTO MAIN SEWER
WITH SADDLE AND MAKE GOOD TO
MEWS TO SATISFACTION OF L/A.

P A V E M E N T.

23/210

23/210

PROPOSED DEVELOPMENT AT MURRAY MEWS, LONDON, N.W.1
FOR MESSRS GRANDEE PROPERTY DEVELOPMENTS LTD.

DATE: JAN 60.
DRAWING No. 980/7.
SCALE: 1/8" = 1'-0"
DRAWN BY: R.J.

GEORGE BROWN & PARTNERS, A/ARCHT. & PLANNING CONSULTANTS
LONDON BUILDINGS, MARKET PLACE, CHIPPENHAM.
BRISTOL, LONDON, OKEHAMPTON, SWINDON.