



N° 35 GREVILLE ROAD N W 6

SCALE FOUR FEET TO ONE INCH

DRAWING () APPROVED T.P. & B.R.G.
(Std) E. P. WHEELER
Superintending Architect.
14/3/38

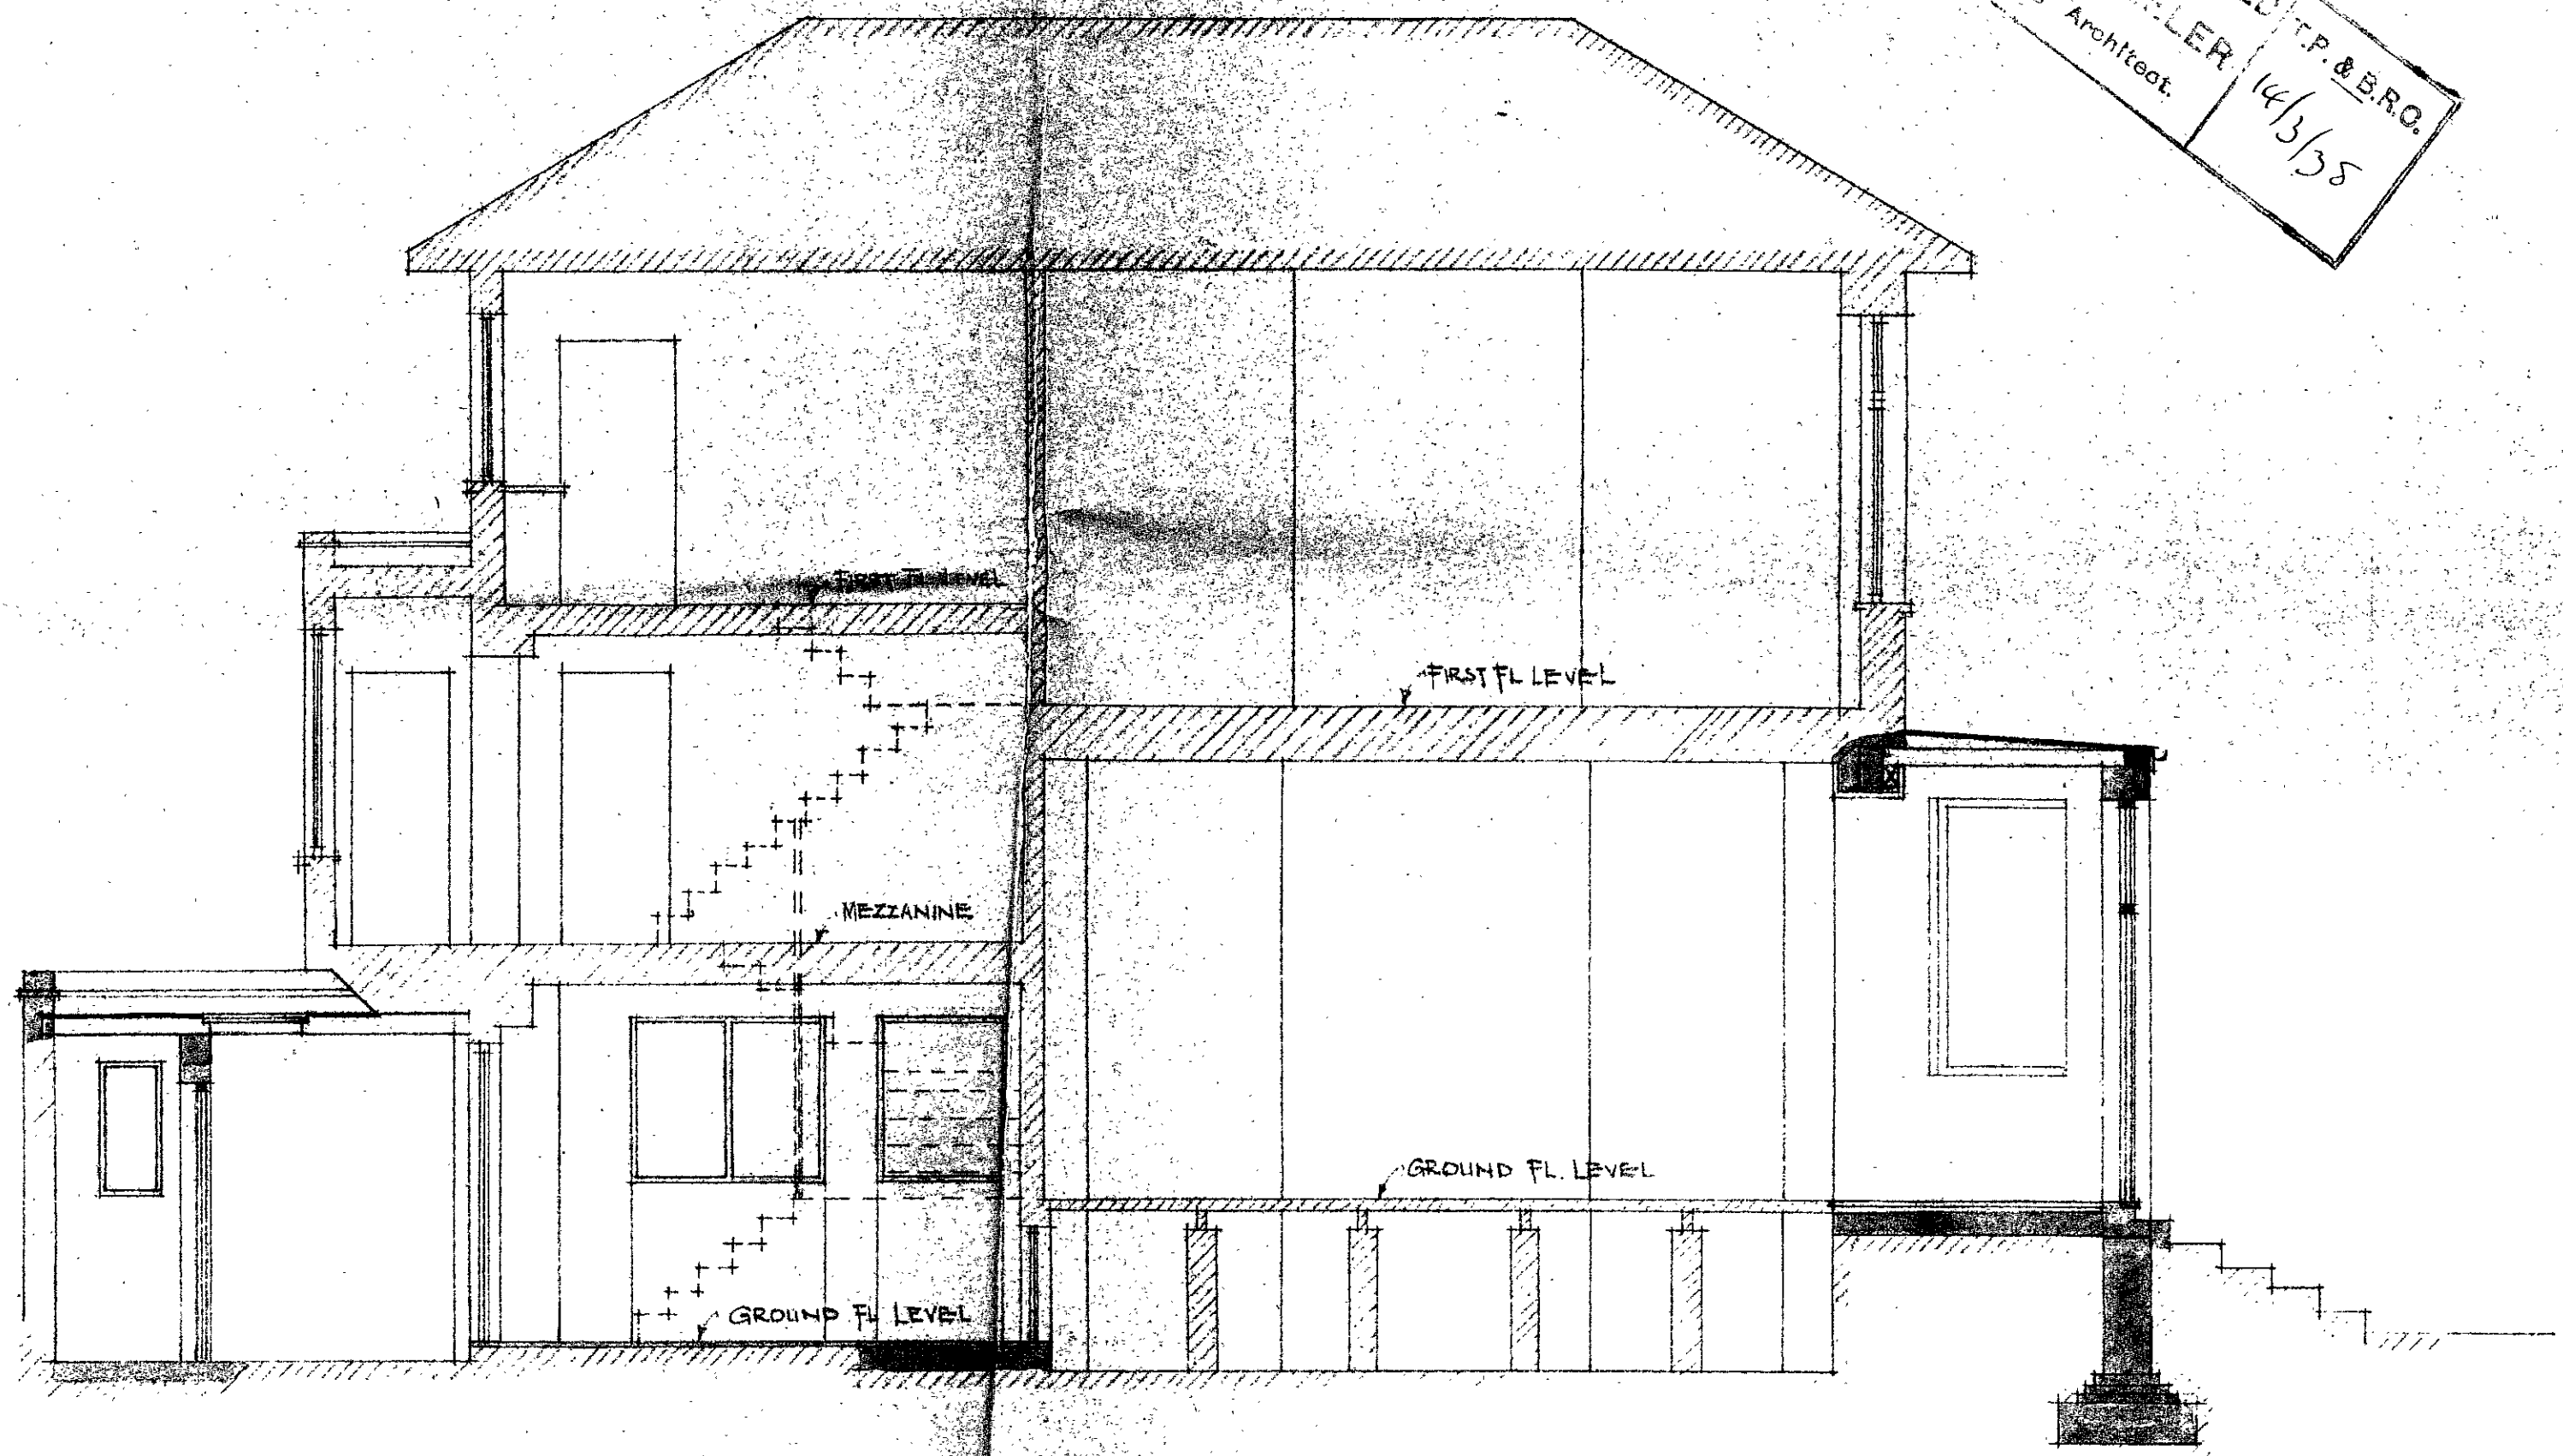

SECTION "A-A"

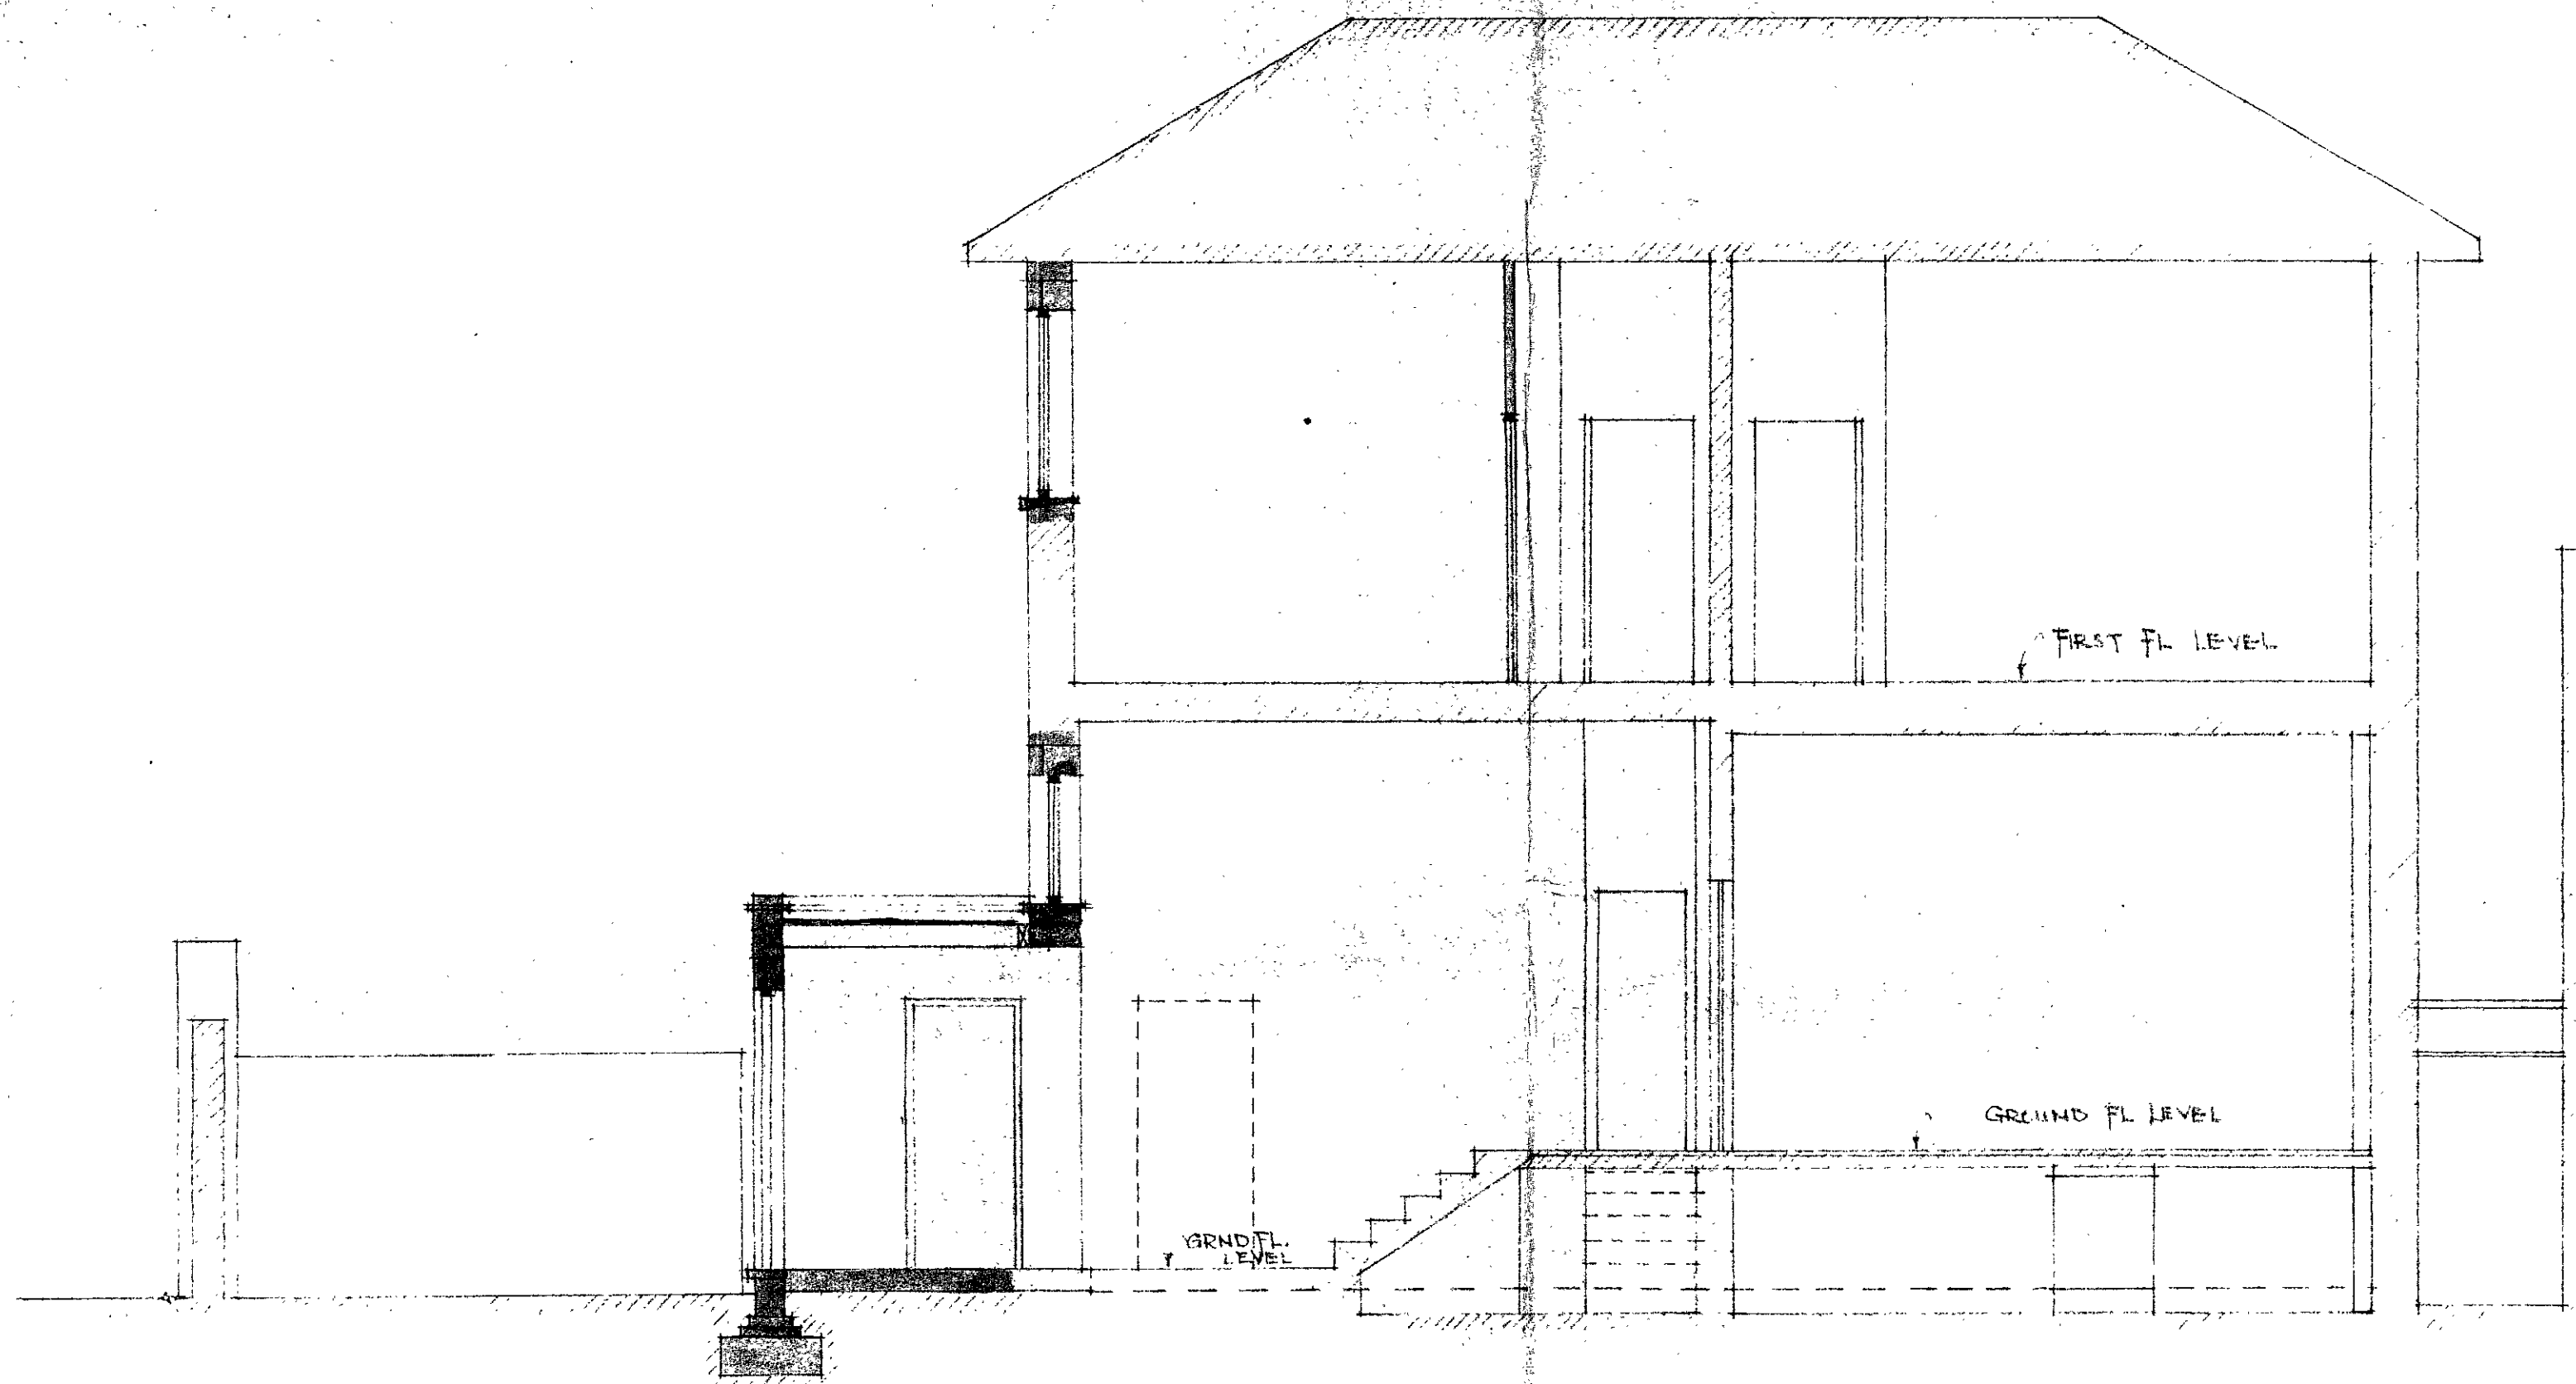

SECTION "B-B"

F. W. HAGELL F.R.I.B.A.
CHARTERED ARCHITECT
13, WARWICK STREET, S.W. 1


REQD No. 45246
PRESENTED TO
24 MAR 1938
TOWN PLANNING AND BUILDING
REGULATIONS COMMITTEE

L.C.C.
ARCHITECTS DEPT
2 FEB 1938 027849


Nov 1937
Revised Feb 1938

• N° 35 • GREVILLE • ROAD • N W 6 •
 • PROPOSED • ALTERATIONS •
 • SCALE: FOUR FEET TO ONE INCH.

SHEET 110 3.

 

DRAWING (4) APPROVED
 (Sd) E. P. WHEELER
 Superintending Architect.
 T.P. & B.R.C.
 17/3/38.

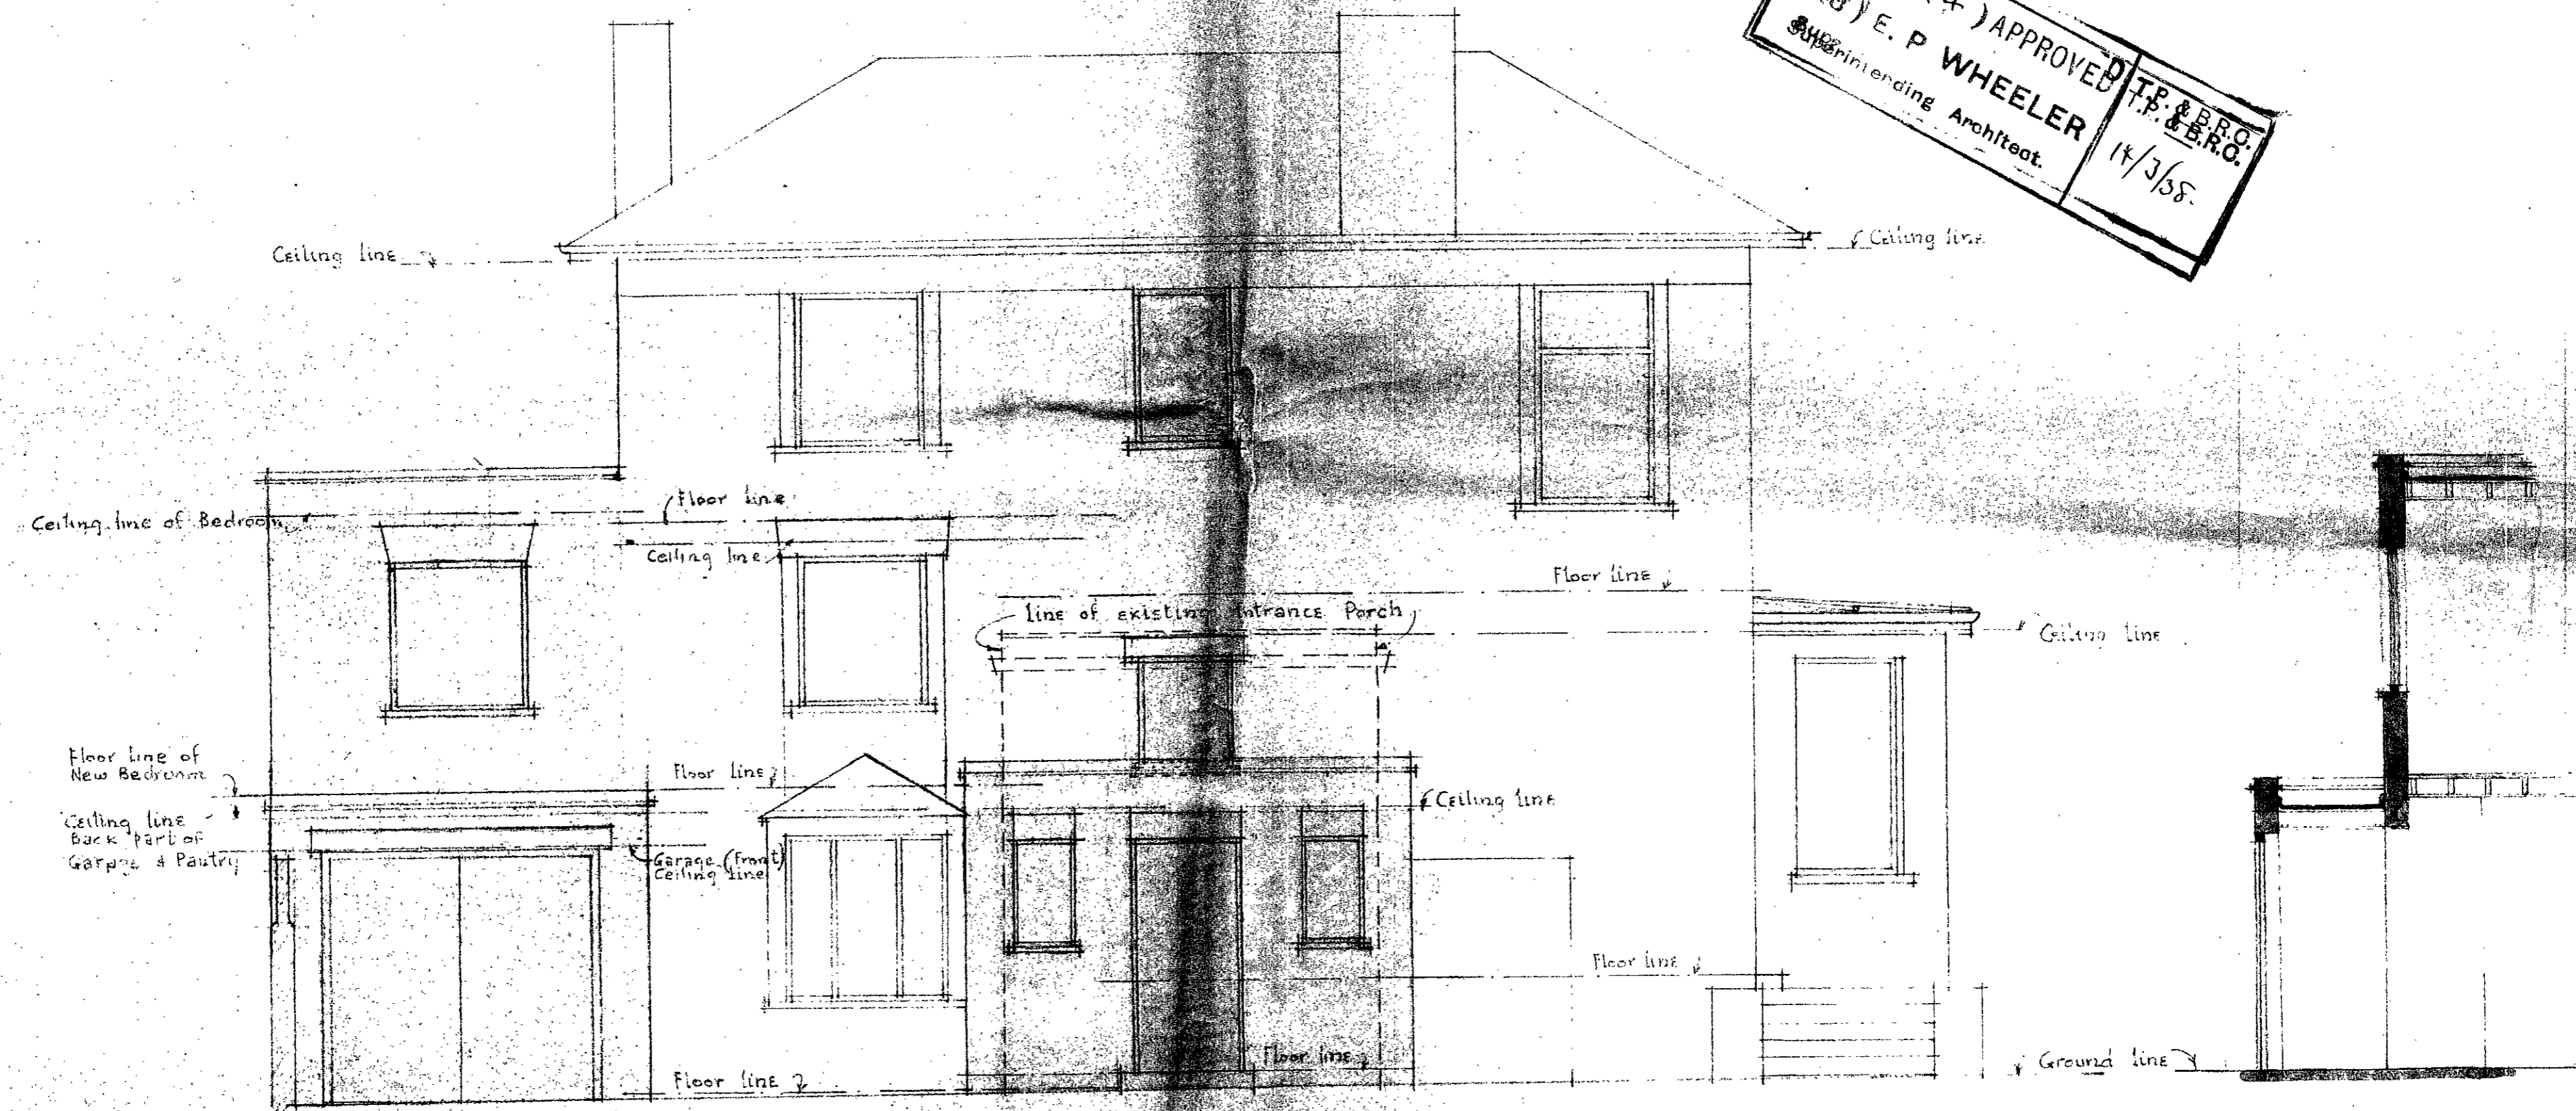

ENTRANCE ELEVATION

PRESENTED TO
 14 MAR 1938
 TOWN PLANNING AND BUILDING
 REGULATION COMMITTEE

REGD No. 48245

E. P. WHEELER F.R.E.S.A.
 CHARTERED ARCHITECT
 18, WARWICK SQUARE, S.W.1


Revised Nov 1937
 Feb 1938

Rec 27809


No 35 GREVILLE ROAD N.W.6.
PROPOSED ALTERATIONS.

SHEET No 6

SCALE OF FEET

 

DRAWING (4) APPROVED T.P. & B.R.O.
(Std) E. P. WHEELER 14/3/38
Superintending Architect.

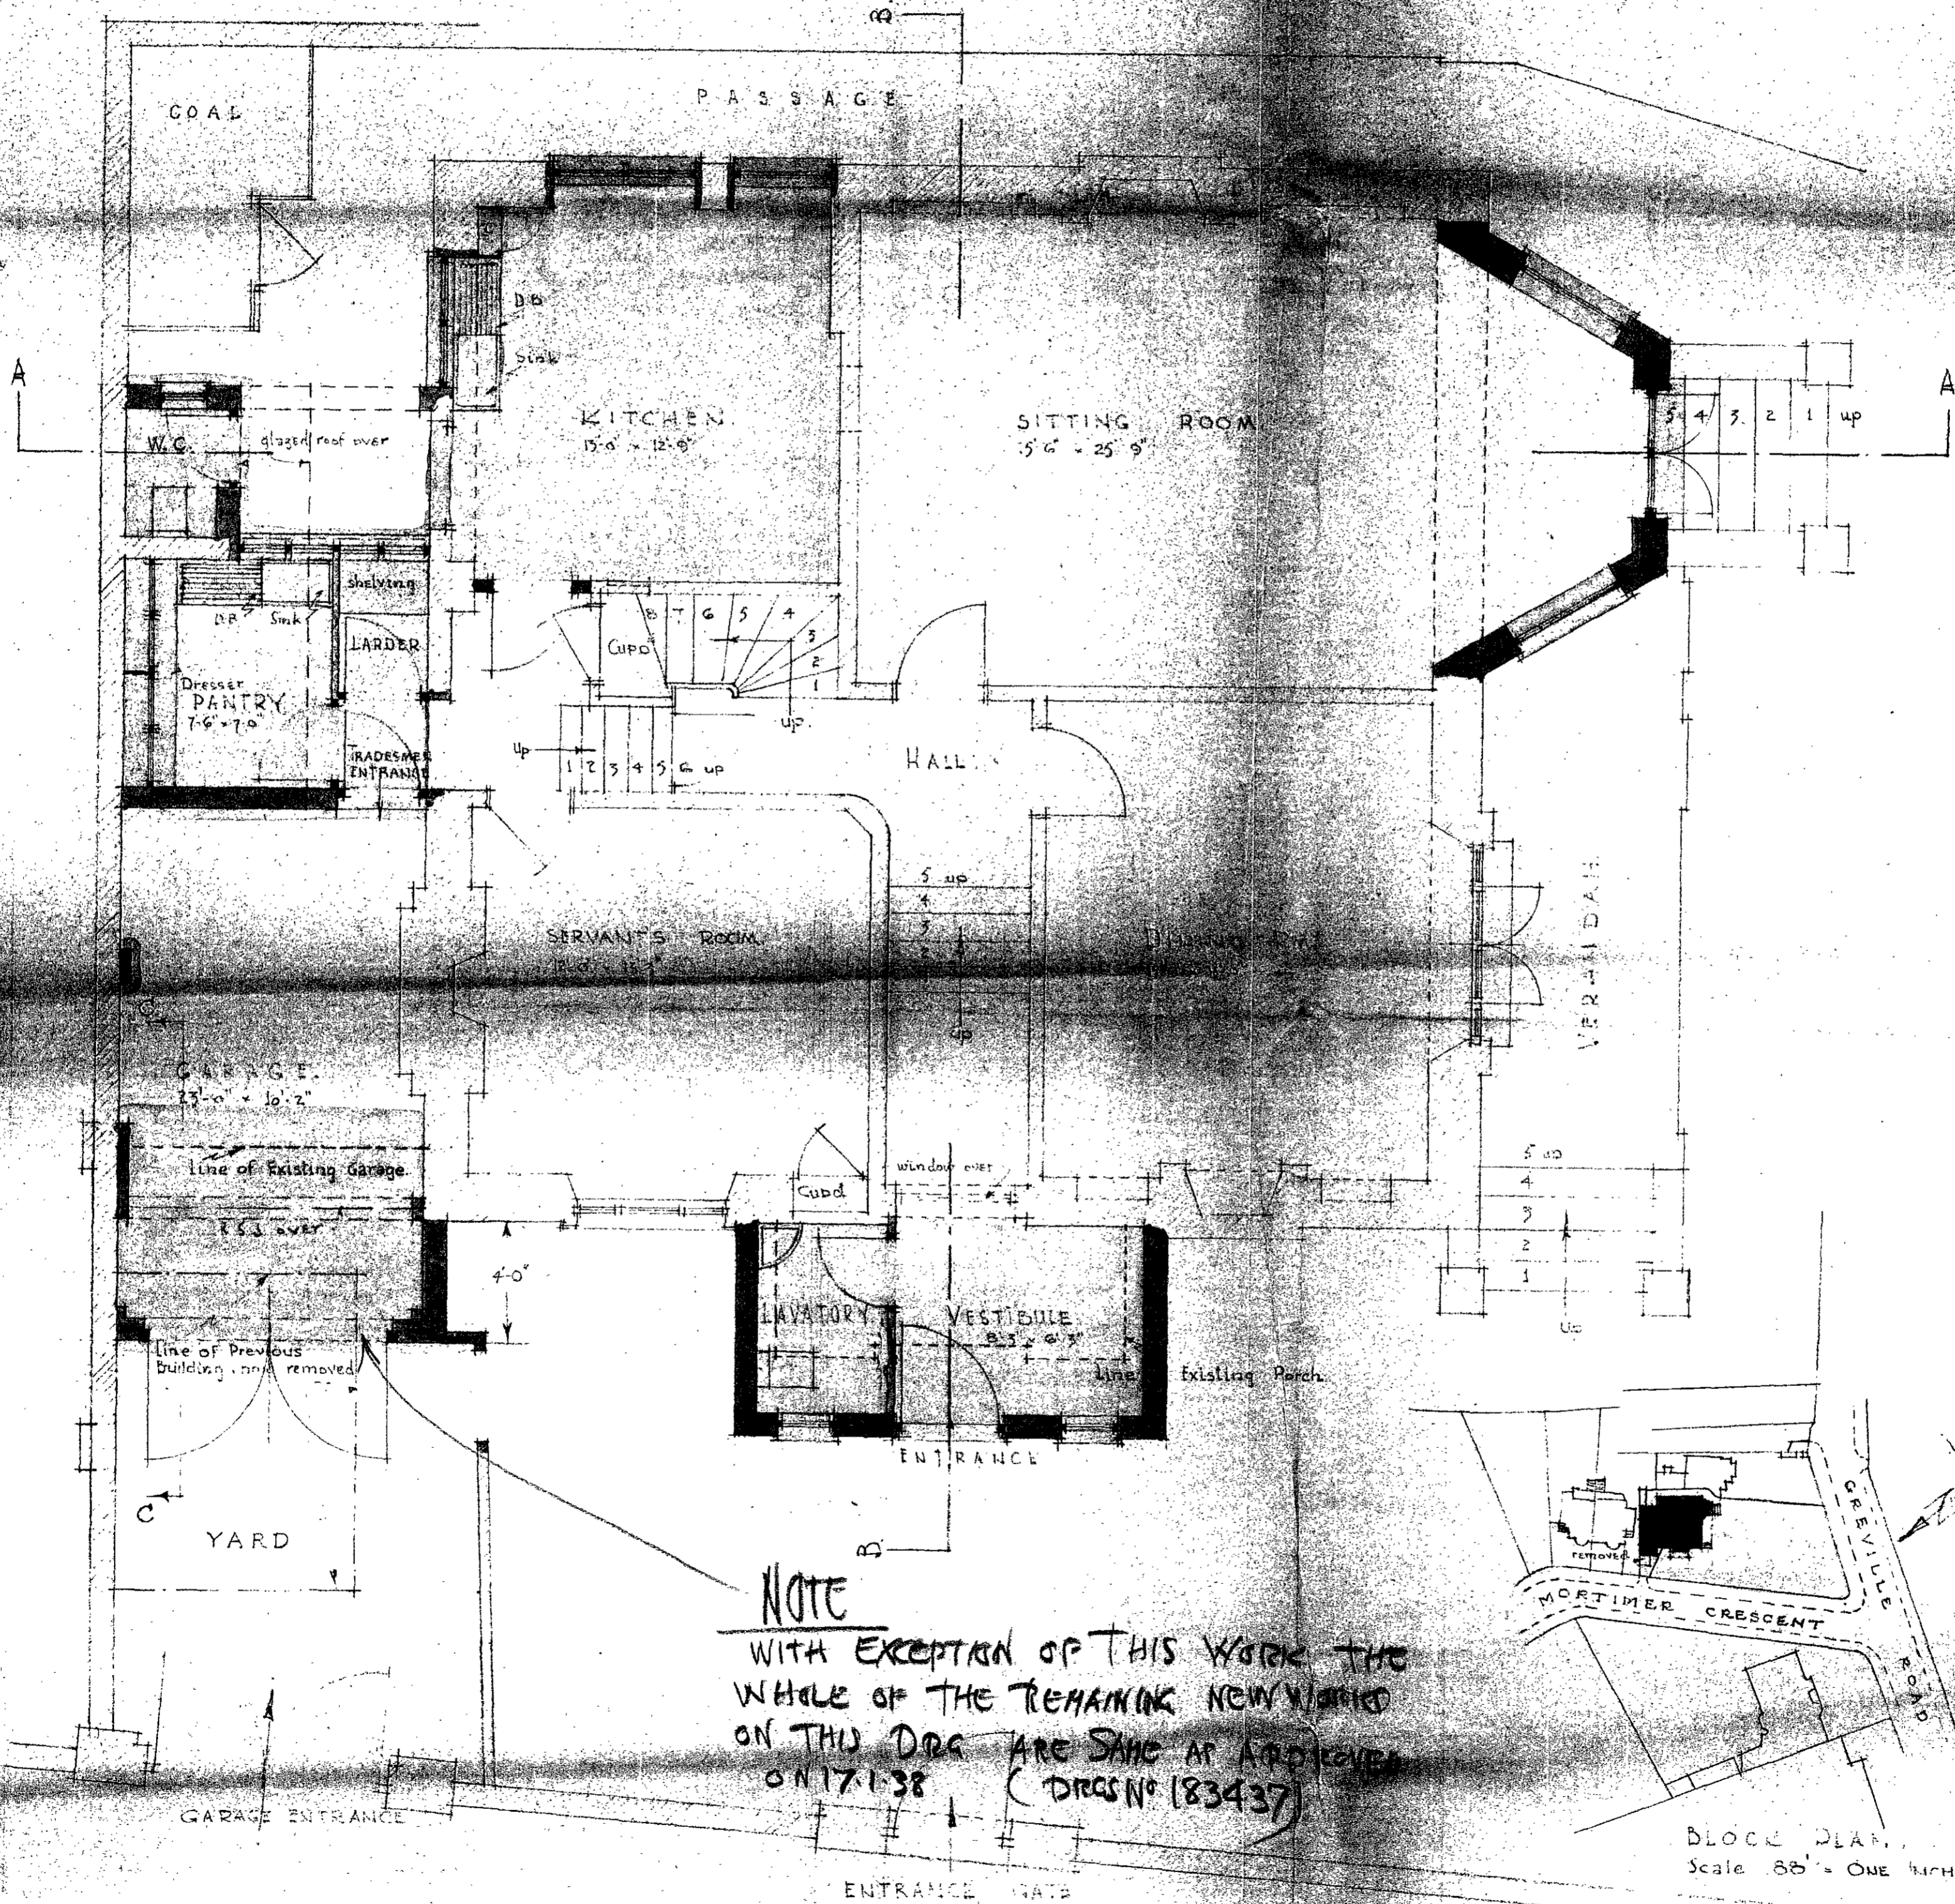

NOTE
WITH EXCEPTION OF THIS WORK THE
WHOLE OF THE REMAINING NEW WORK
ON THIS DRG ARE SAME AS APPROVED
ON 17.1.38 (DRG No 183437)

GROUND FLOOR PLAN

F. W. HAGELL S.R.C.A.
CHARTERED ARCHITECT
16 WARWICK SQUARE S.W.1


PRESENTED TO
14 MAR 1938
TOWN PLANNING AND BUILDING
REGULATION COMMITTEE (A.M.)

REGD No. 45245


Nov 1937
Revised Feb 1938

SCALE OF FEET 0 5 10

DRAWING (4) APPROVED
 (Std.) E. P. WHEELER
 Superintending Architect.
 T.P. & B.R.O.
 14/3/38

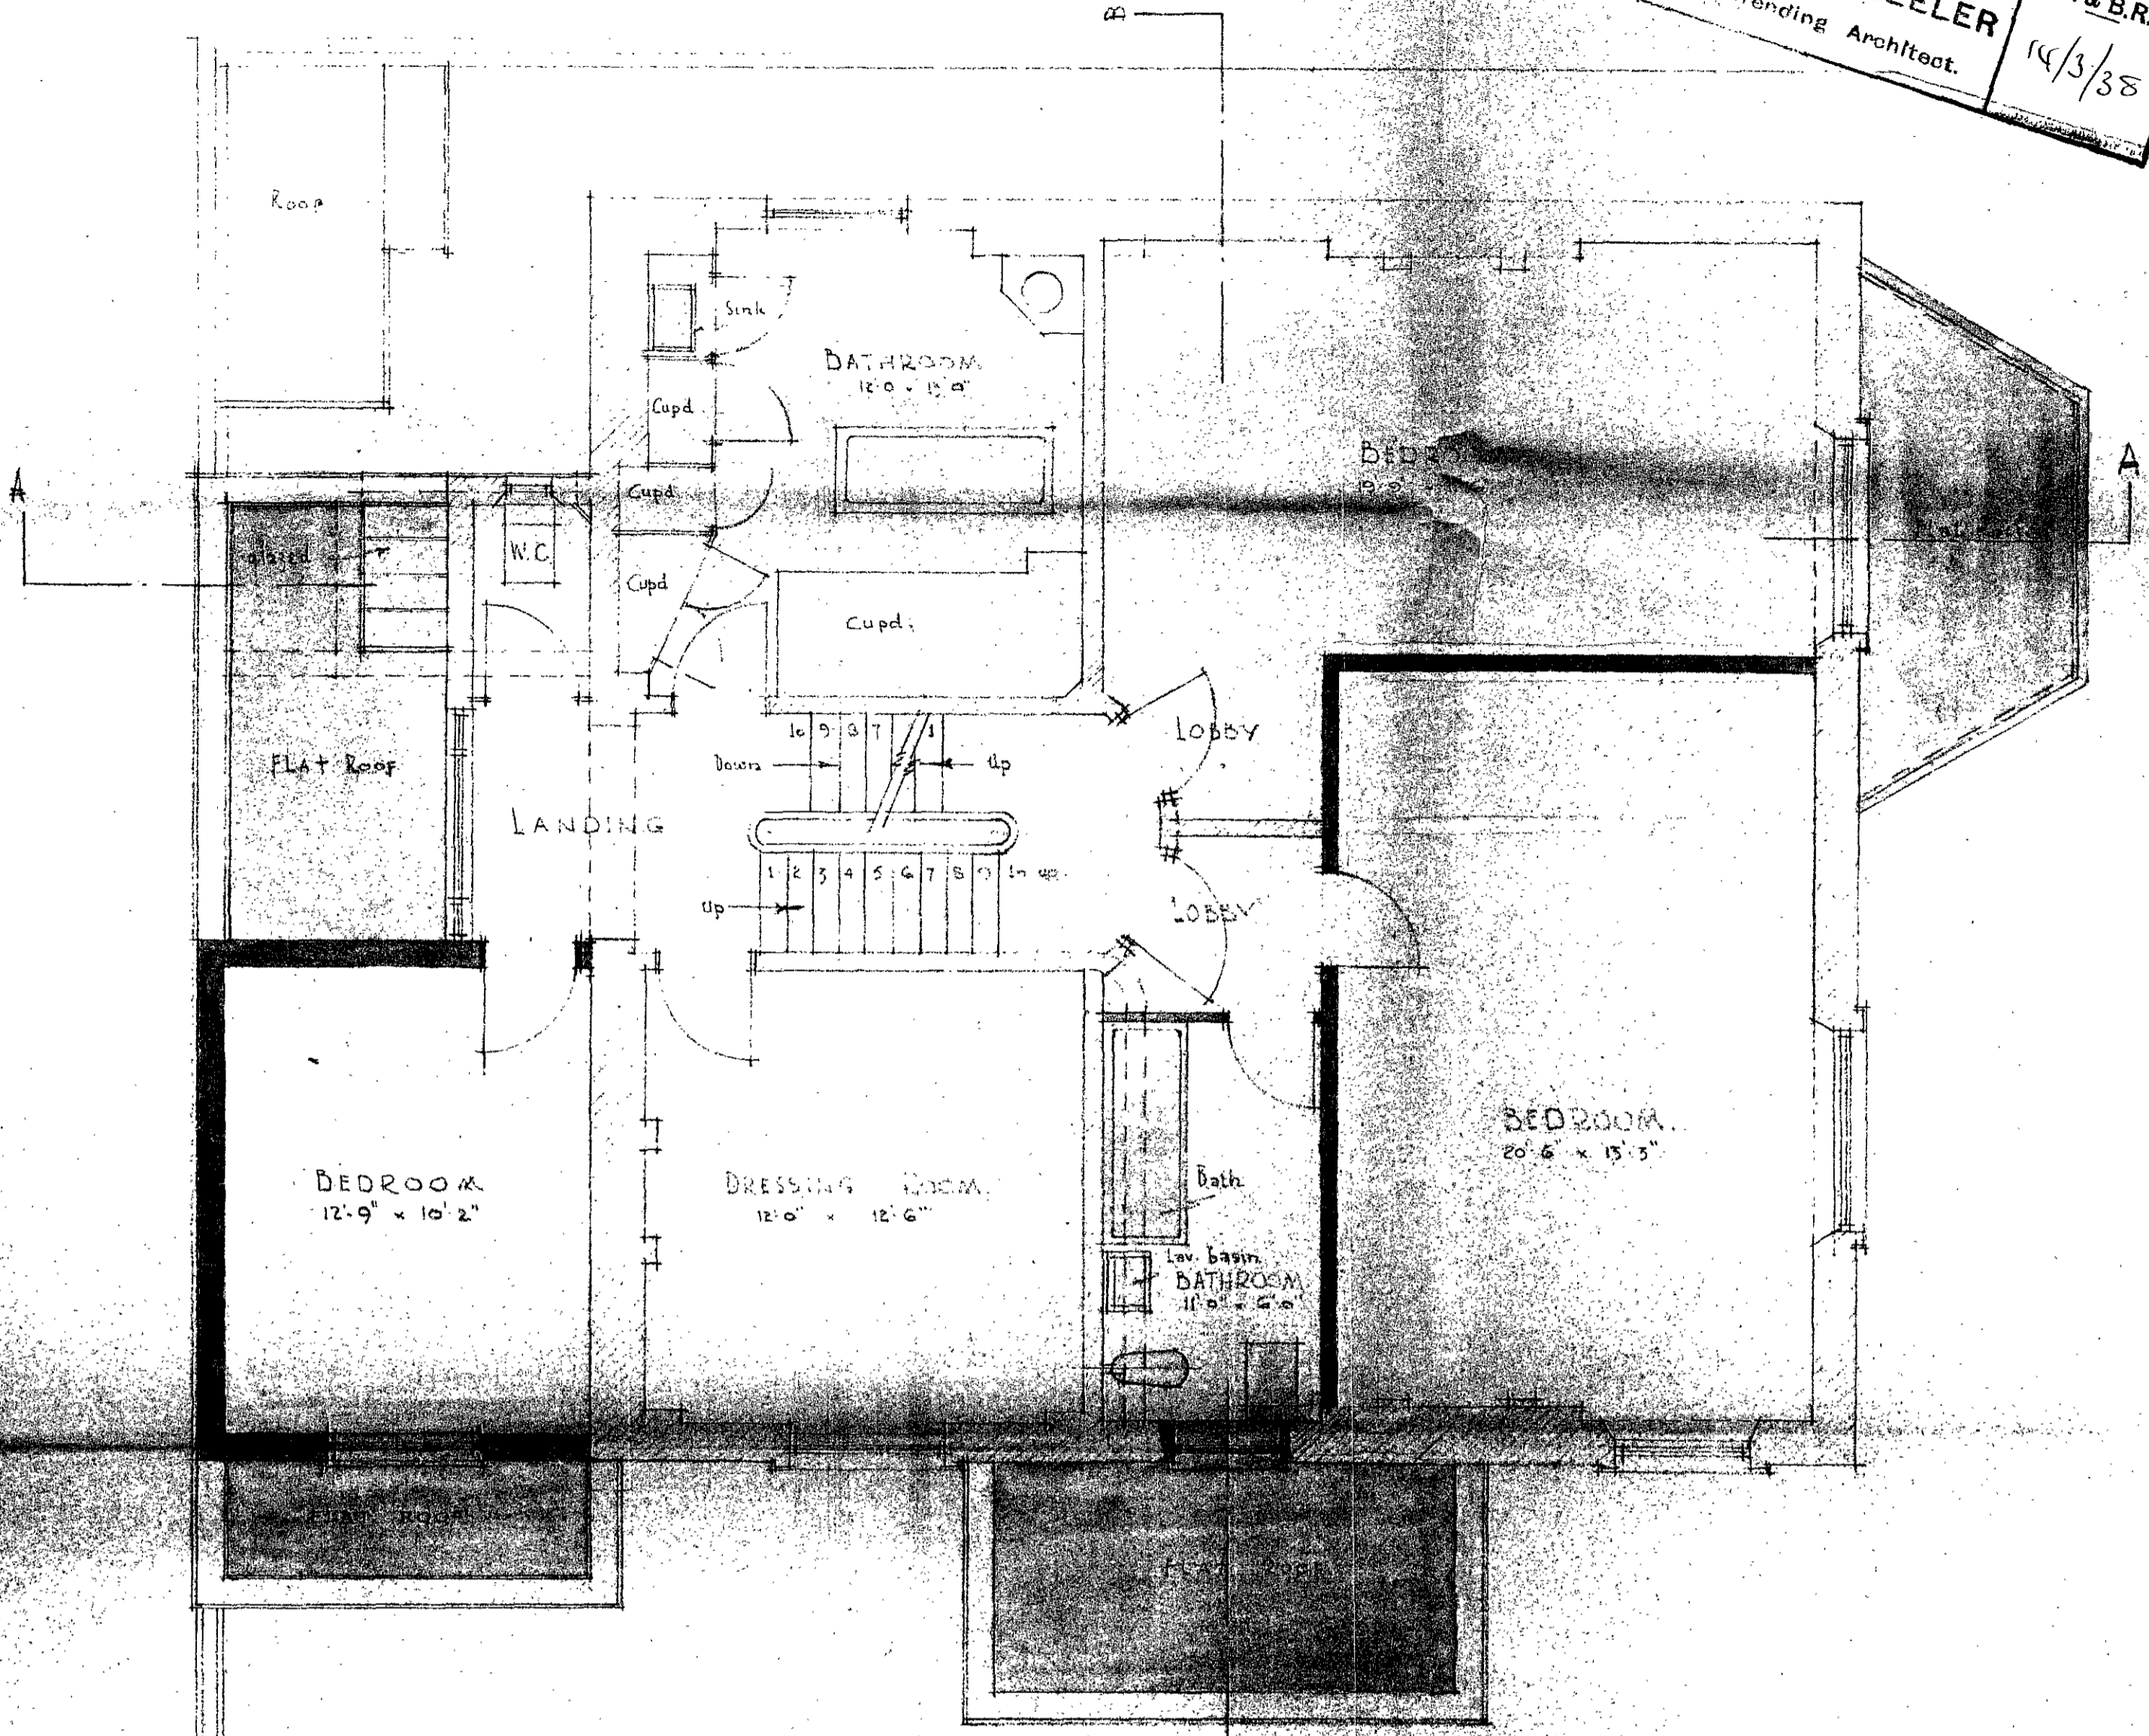

FLOOR PLAN

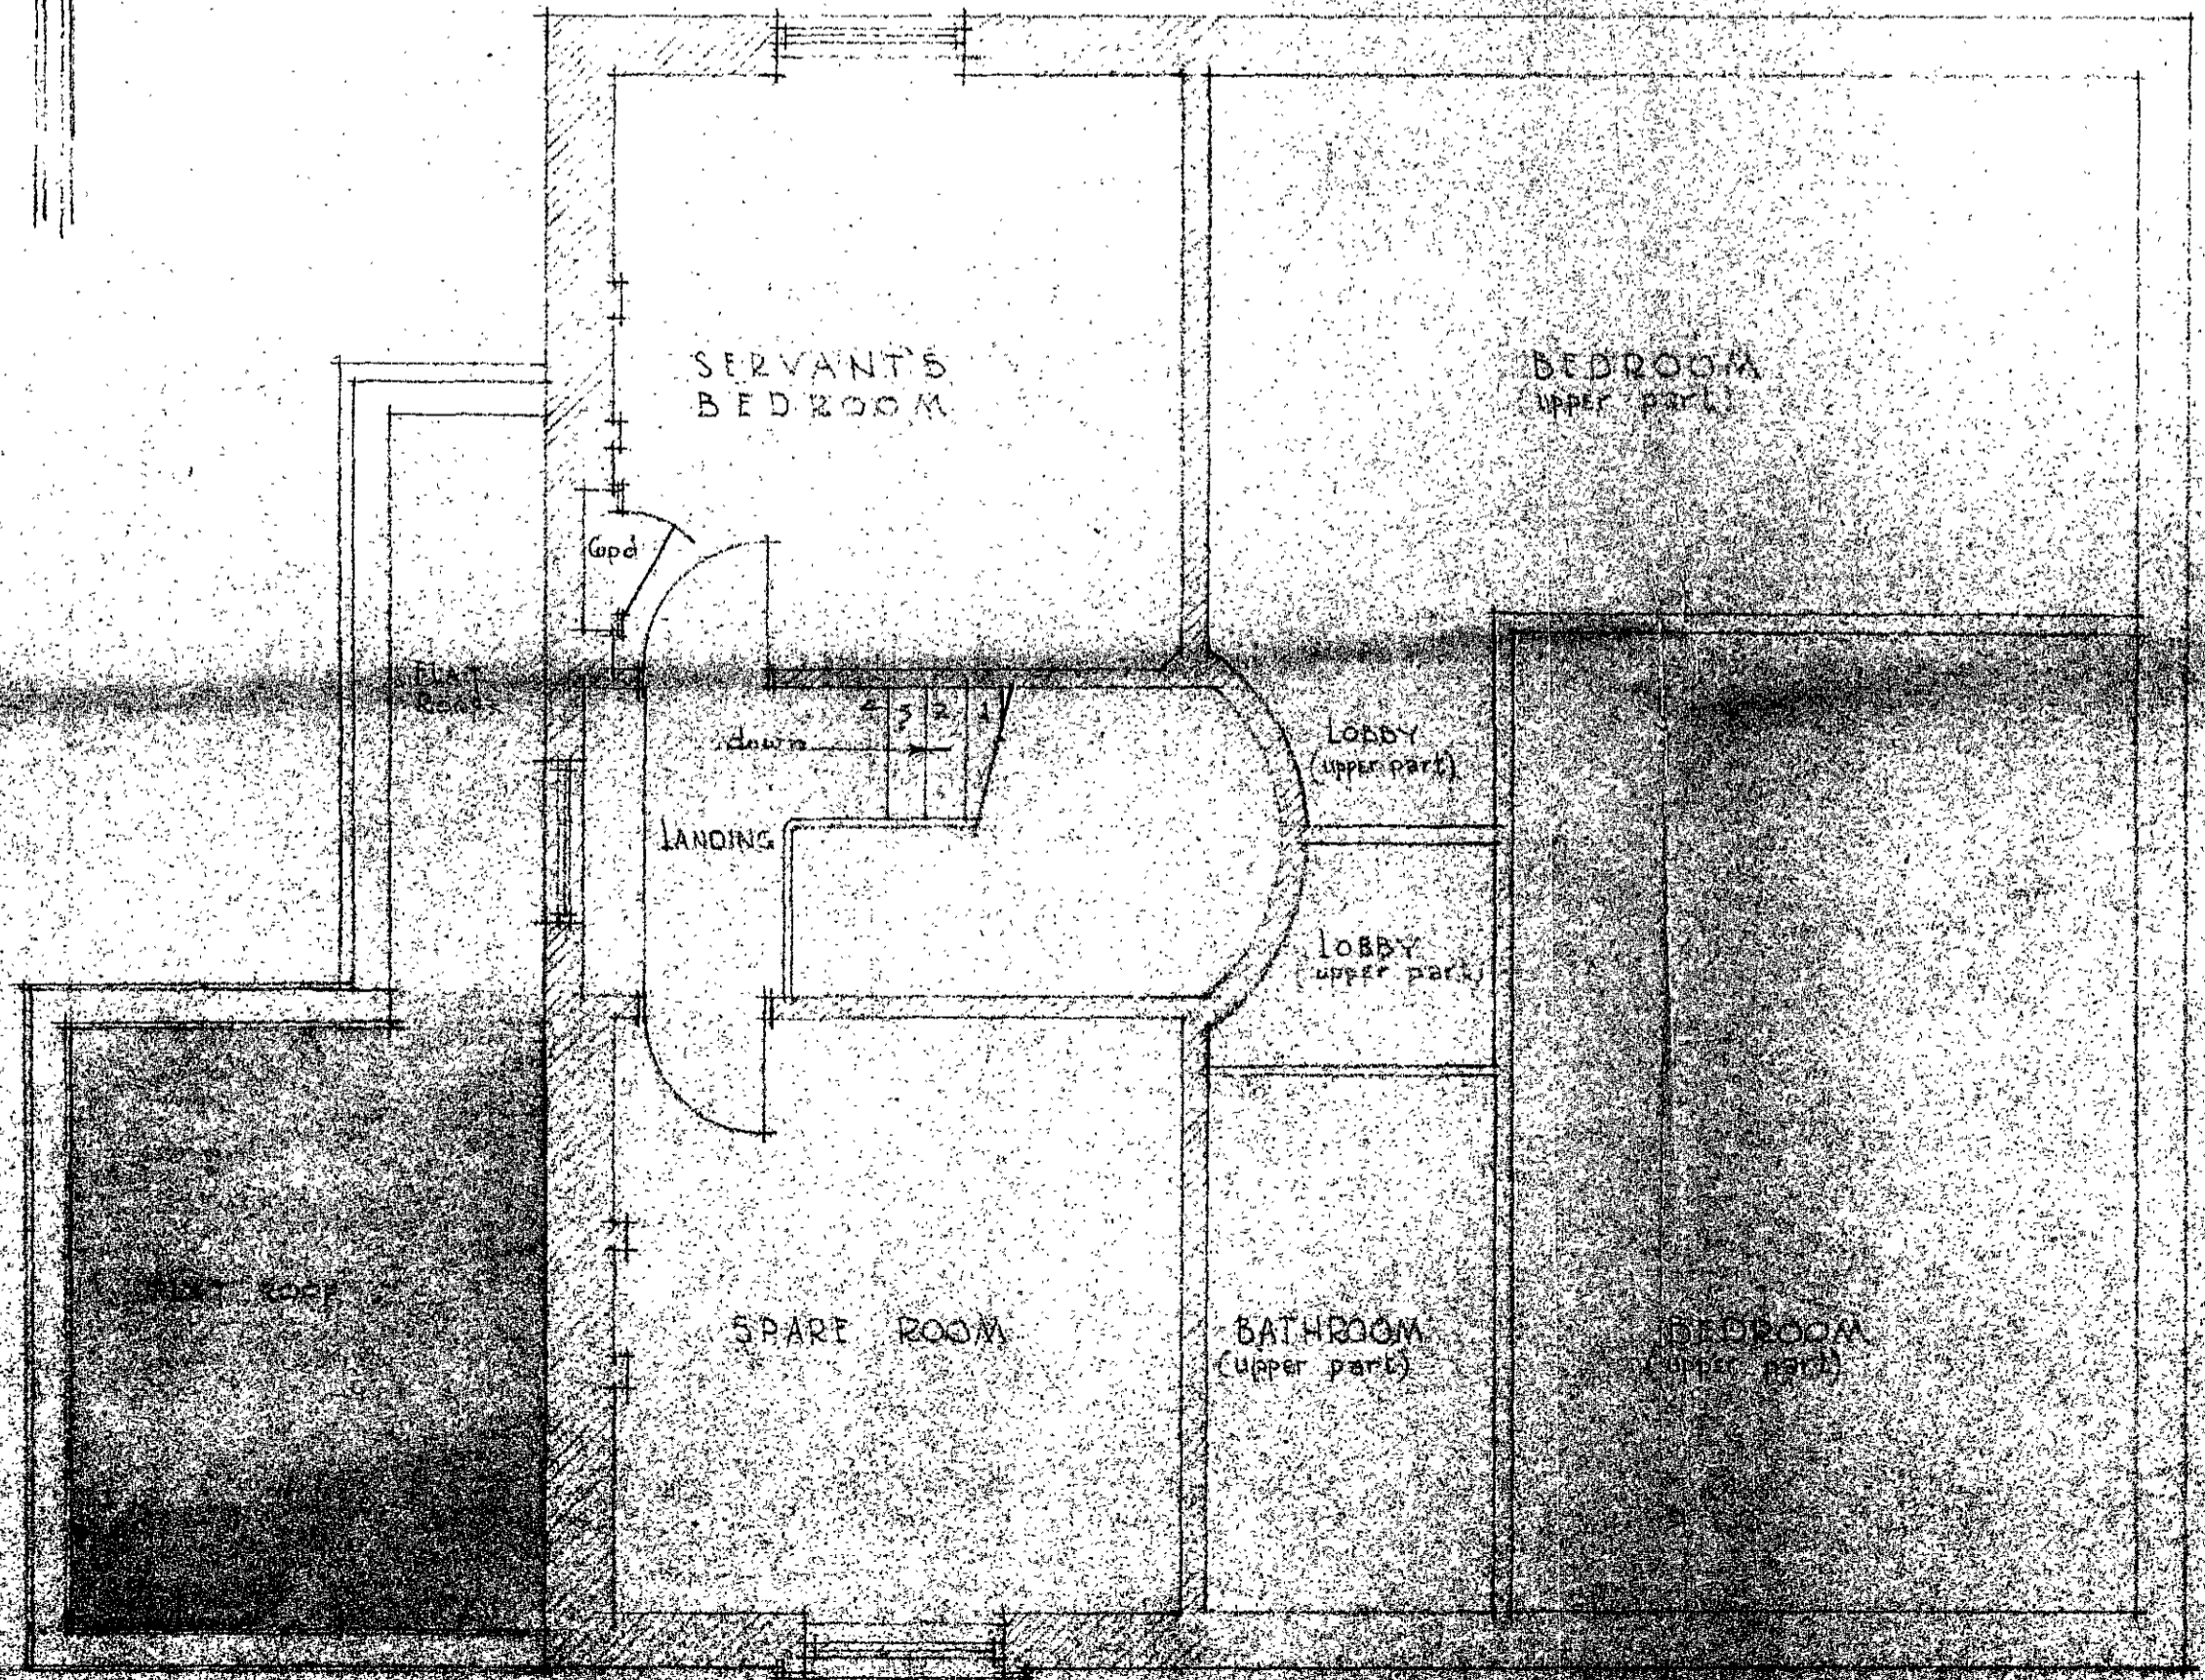

First Floor Plan

REQD No. 45245
 PRESENTED TO
 14 MAR 1938
 TOWN PLANNING AND BUILDING
 REGULATION COMMITTEE (A)

14 MAR 1938
 027844

Revised Feb 1938
 Nov 1937