



ELEVATION TO ST. PAUL'S CRESCENT

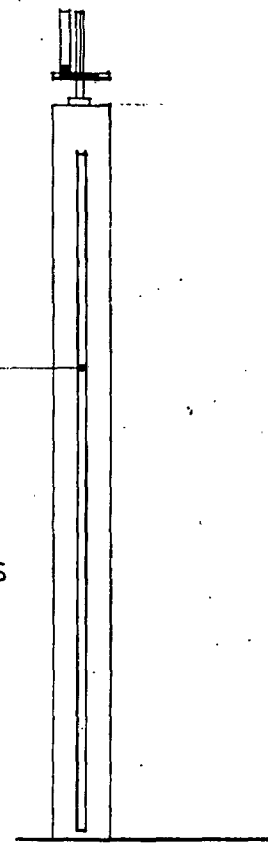

SECTION

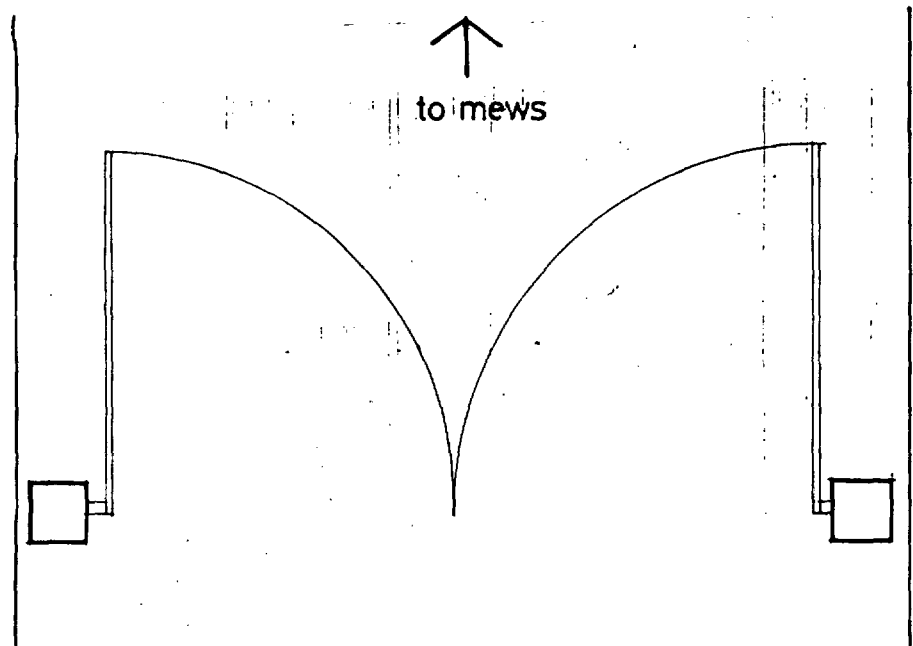

PLAN

Architects
 CAMPBELL ZOGOLOVITCH WILKINSON & GOUGH
 124 ALDERGATE STREET
 LONDON EC1
 253 2523


Date OCTOBER 1986 Scale 1:50 Job 861

ST PAUL'S MEWS CAMDEN TOWN


ENTRANCE GATEWAY

19



MEWS ELEVATION (NORTH EAST)

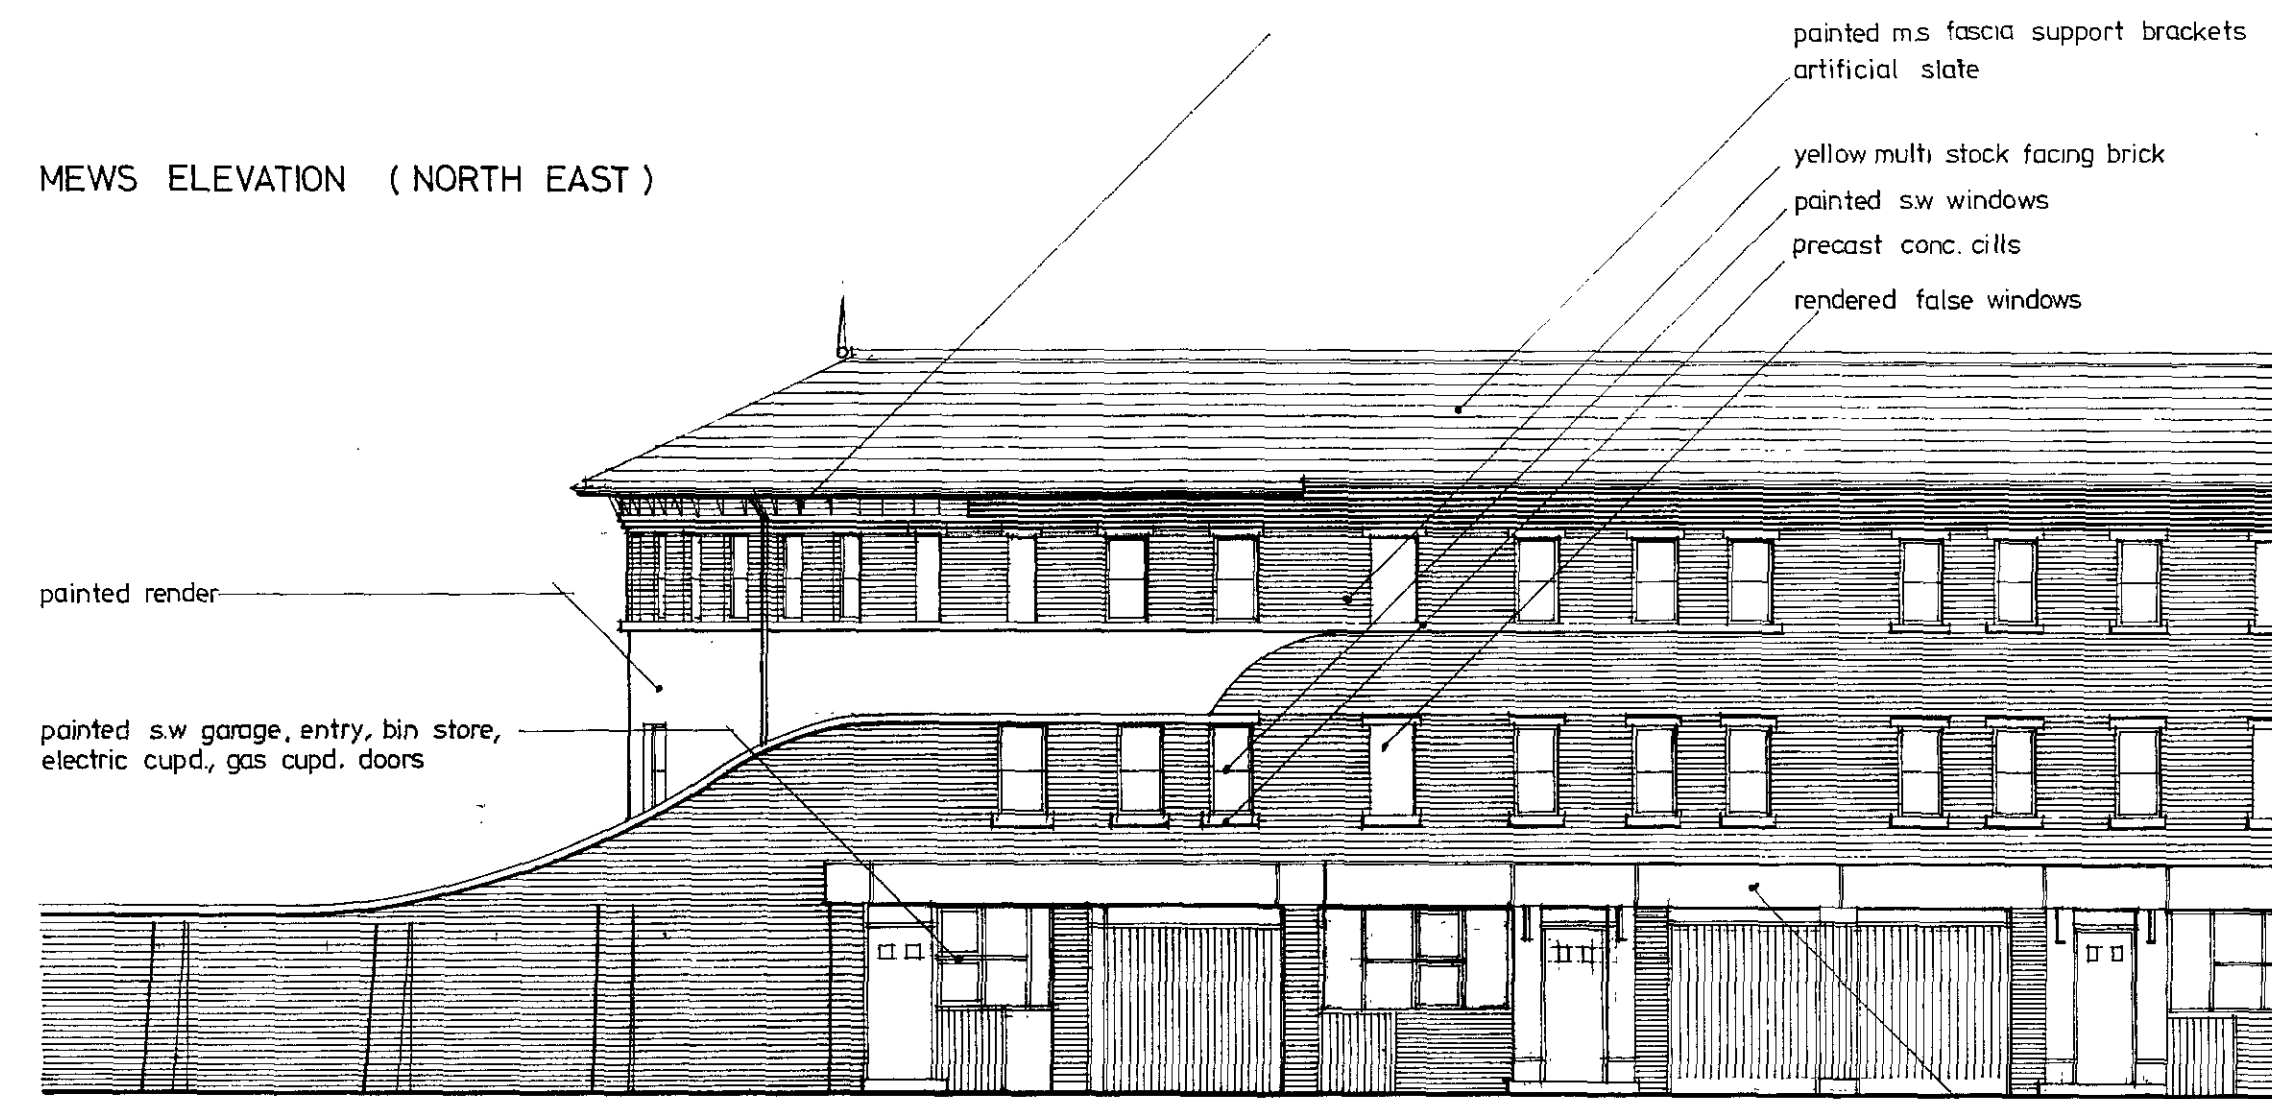


MEWS ELEVATION (NORTH WEST)

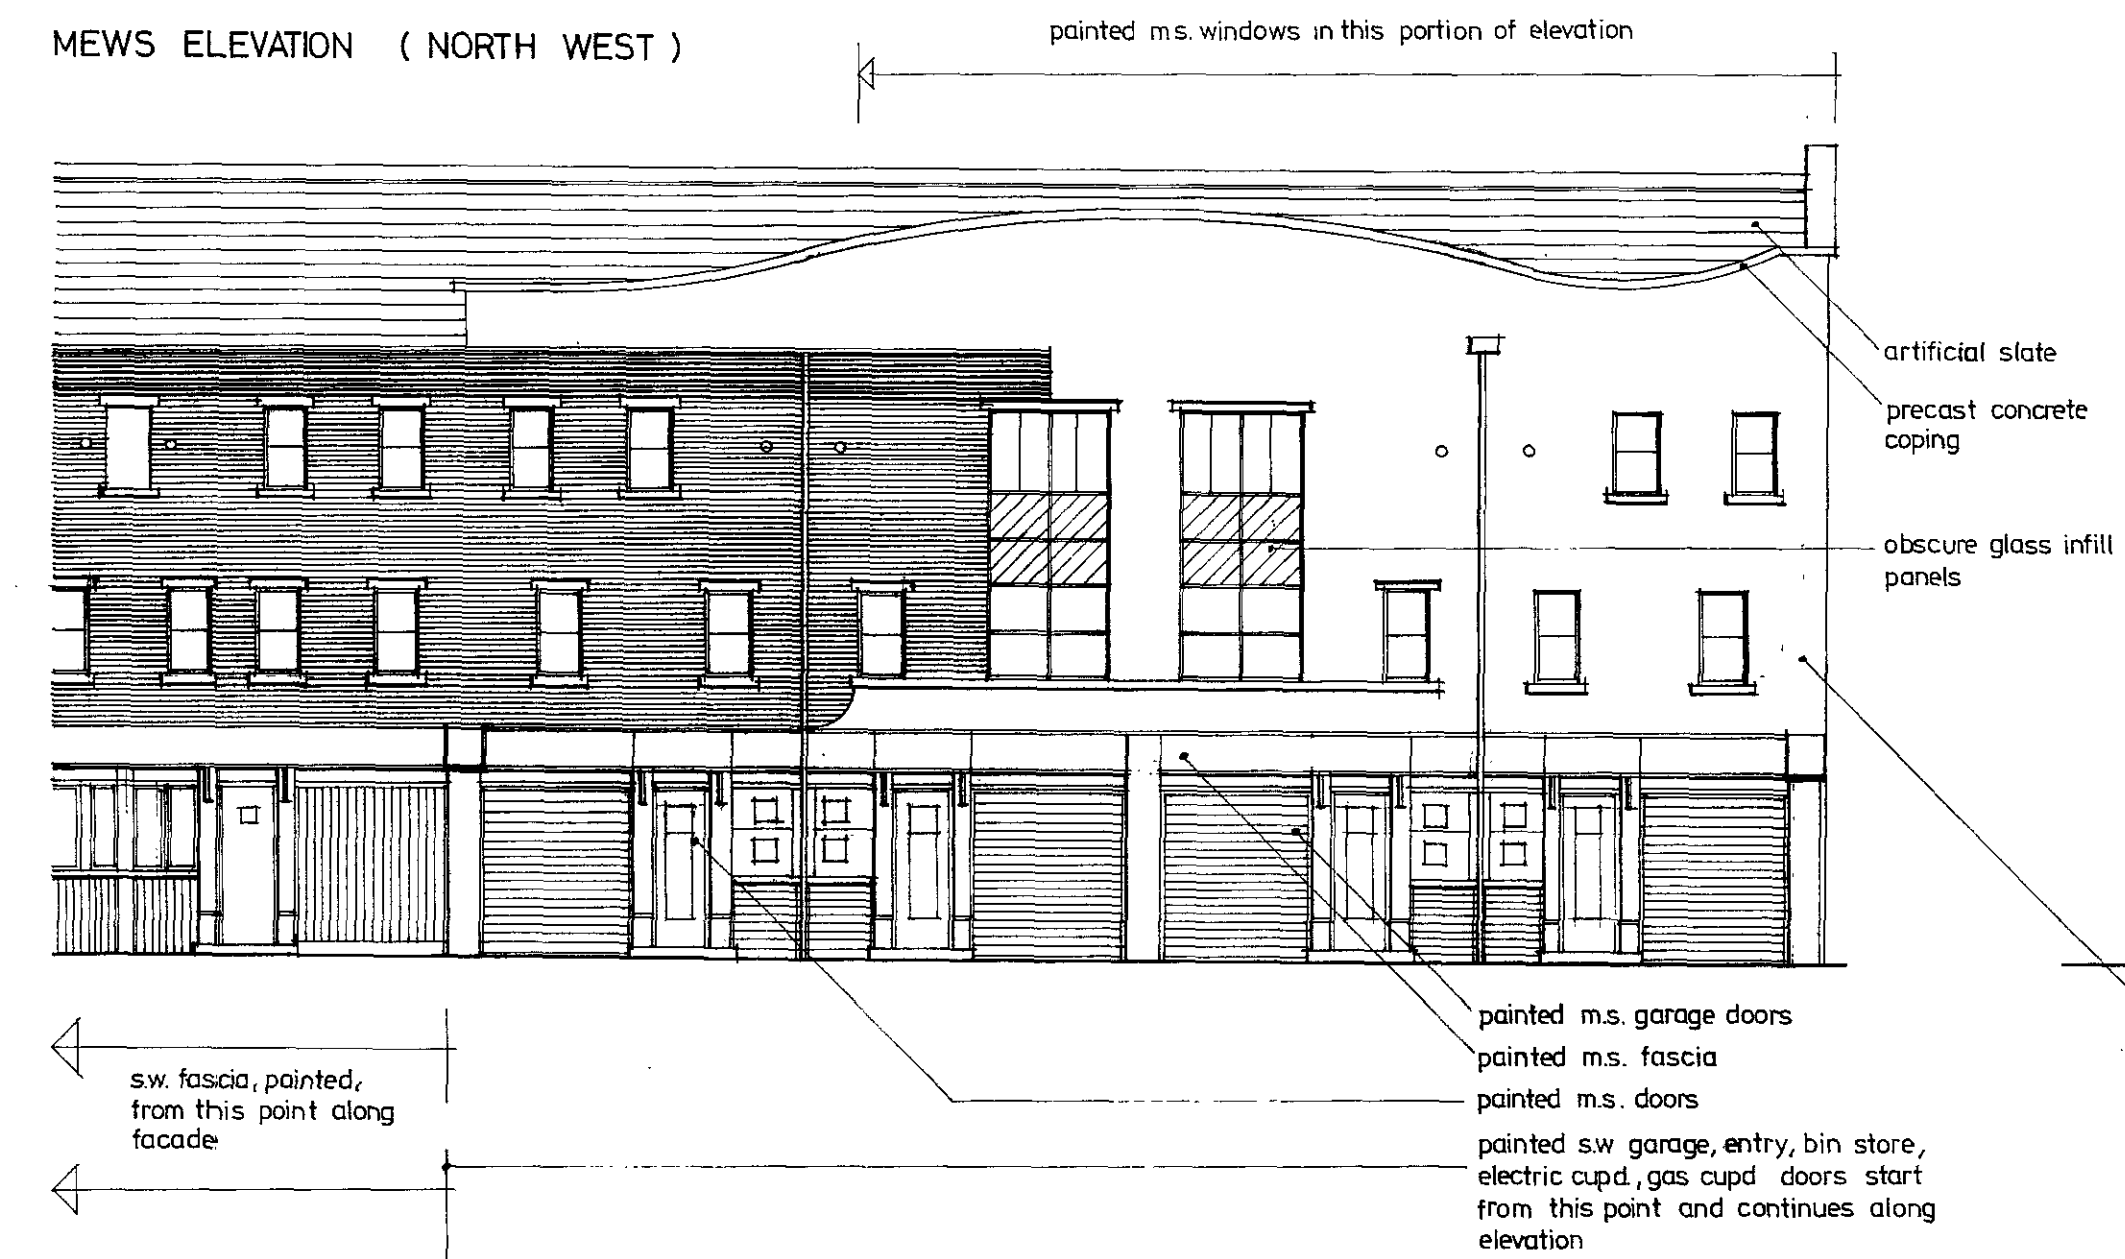


GABLE END (WEST)

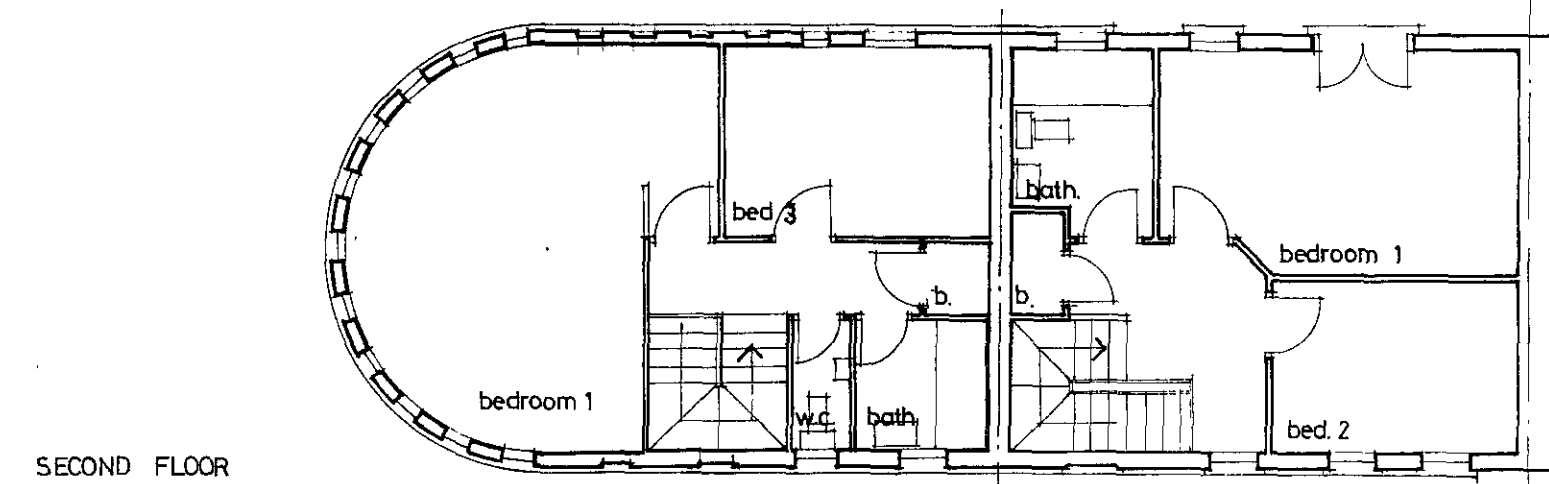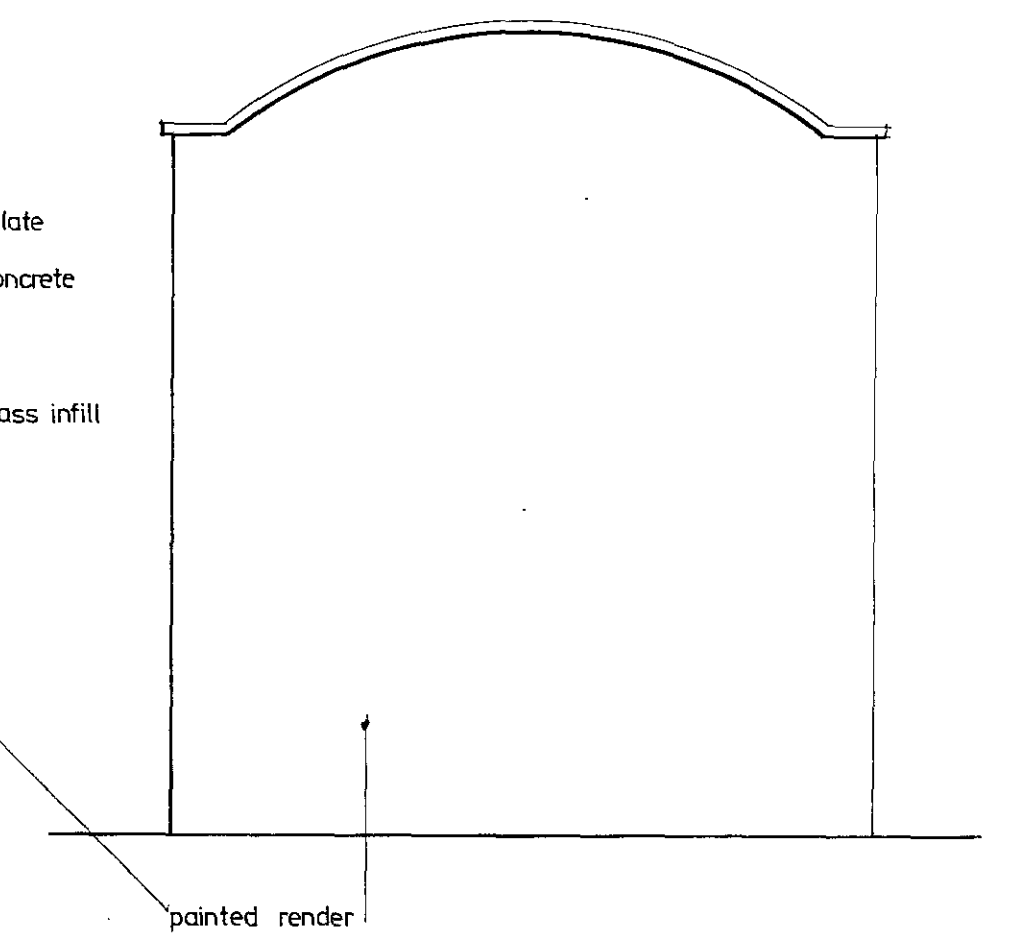

SECOND FLOOR

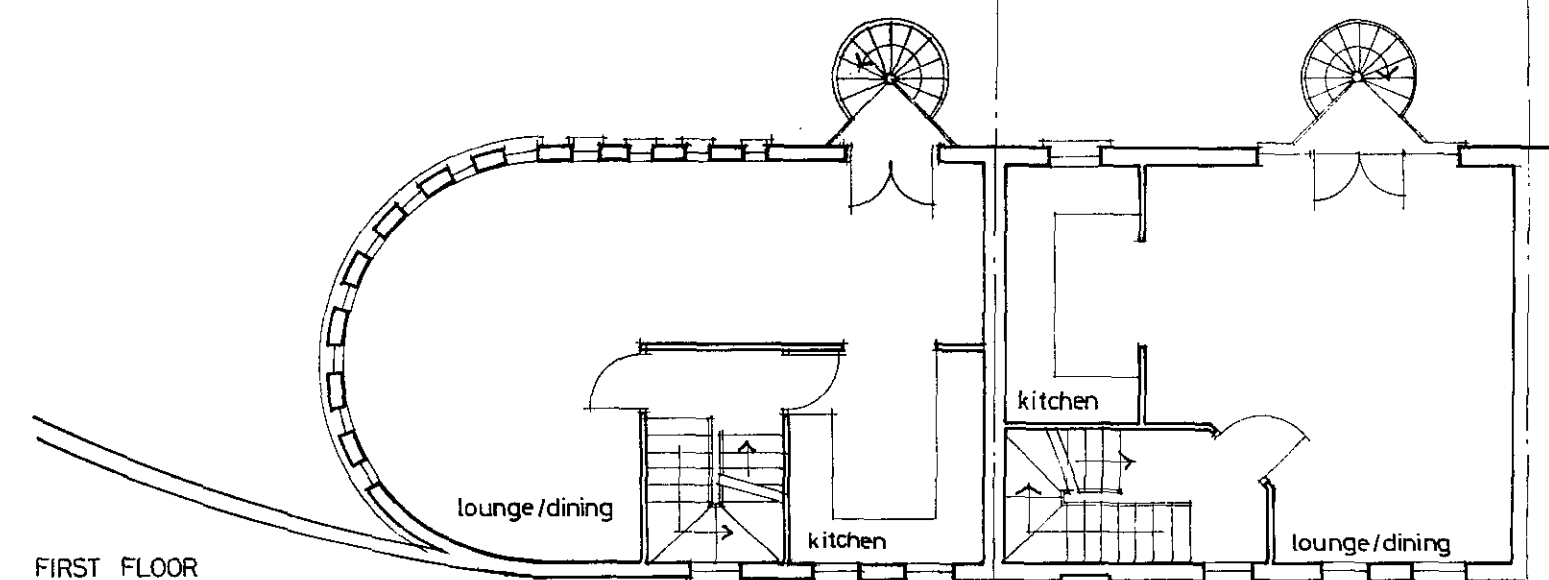


FIRST FLOOR

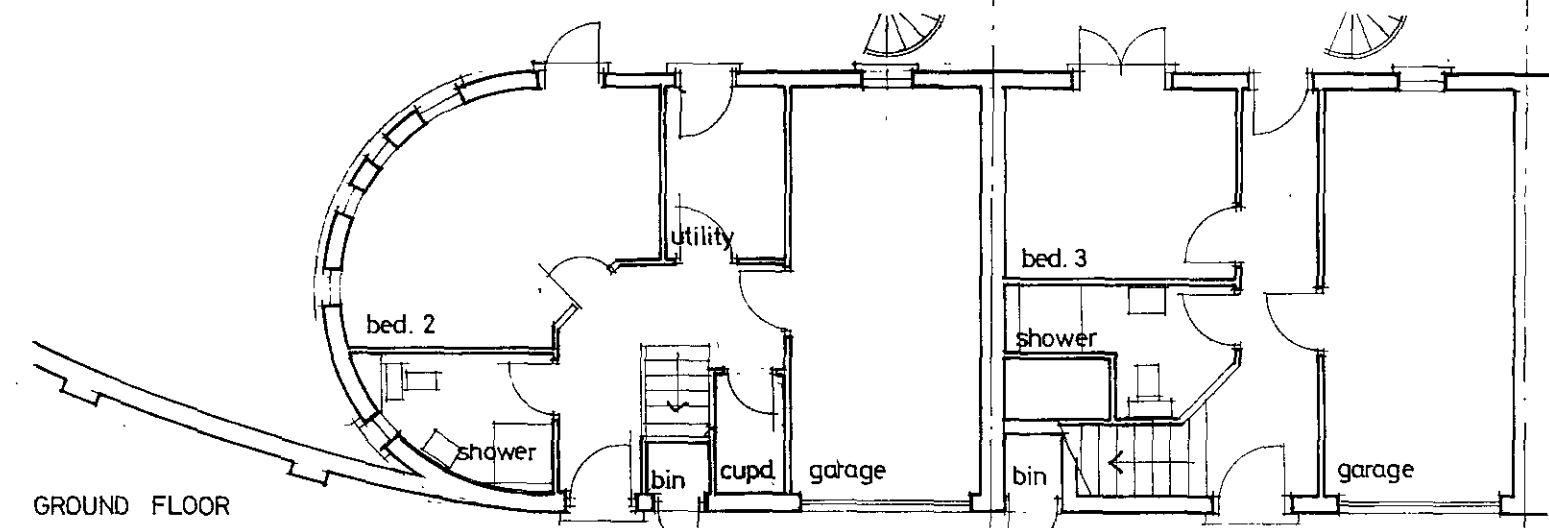


GROUND FLOOR

HOUSE TYPE C HOUSE TYPE B

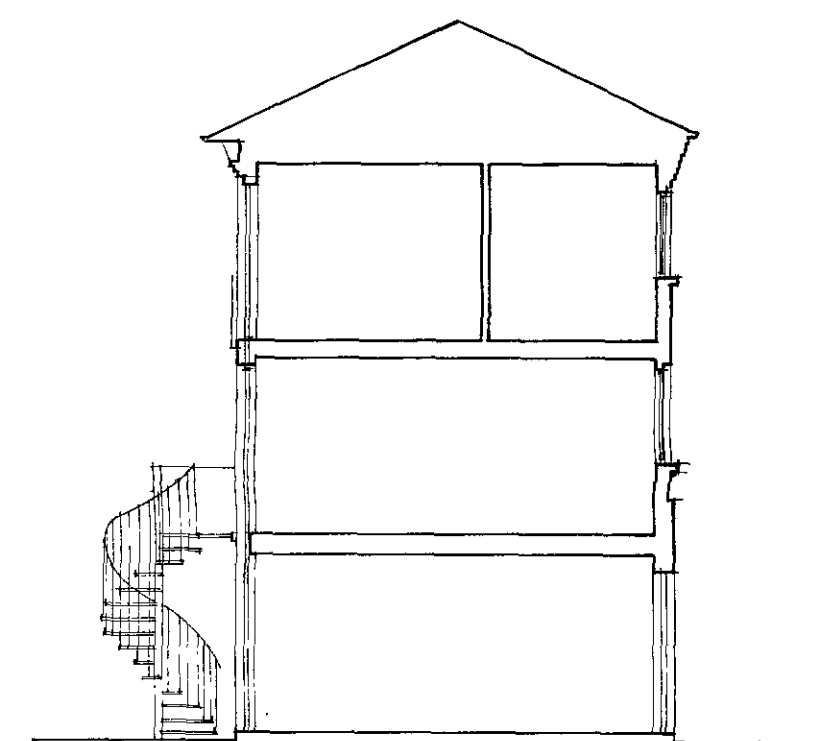


TYPICAL SECTION HOUSE TYPE B

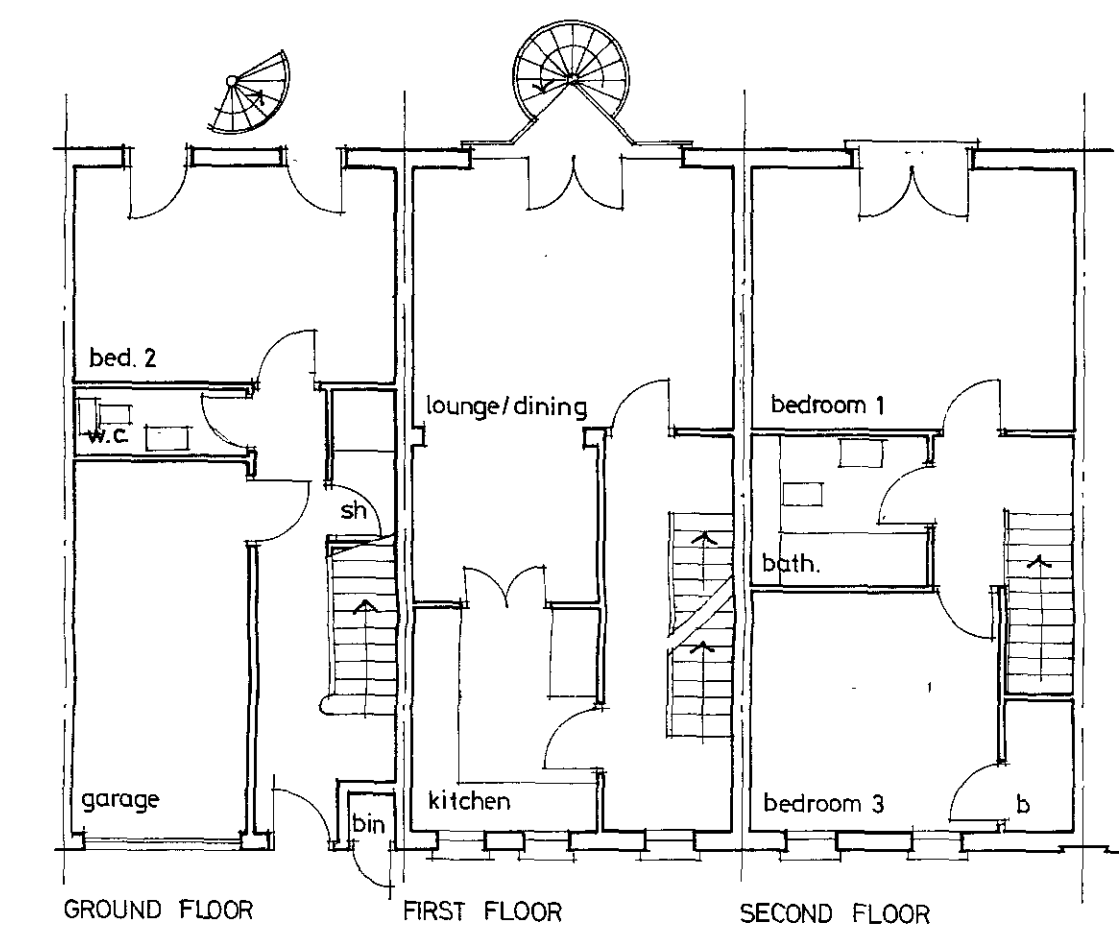


GROUND FLOOR FIRST FLOOR SECOND FLOOR

HOUSE TYPE A

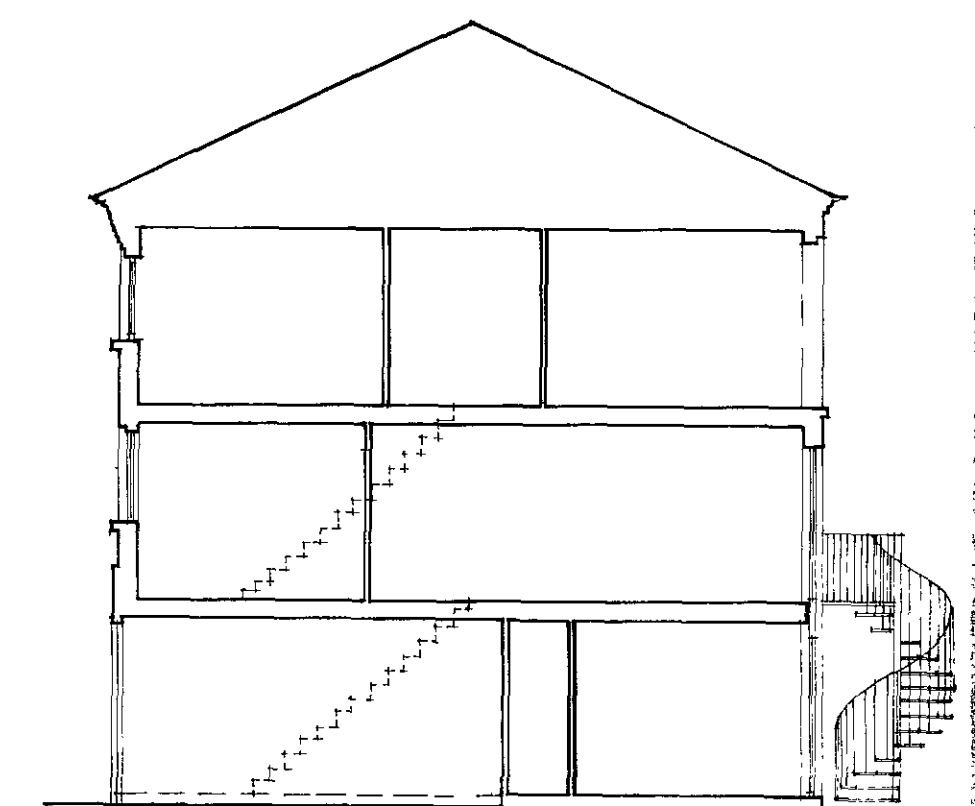


TYPICAL SECTION HOUSE TYPE A

GARDEN ELEVATION (SOUTH EAST)

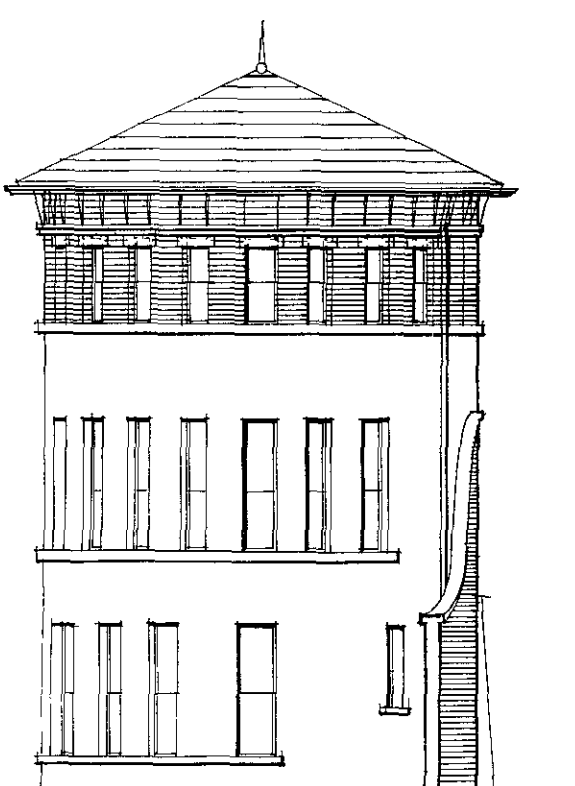

ELEVATION (EAST)

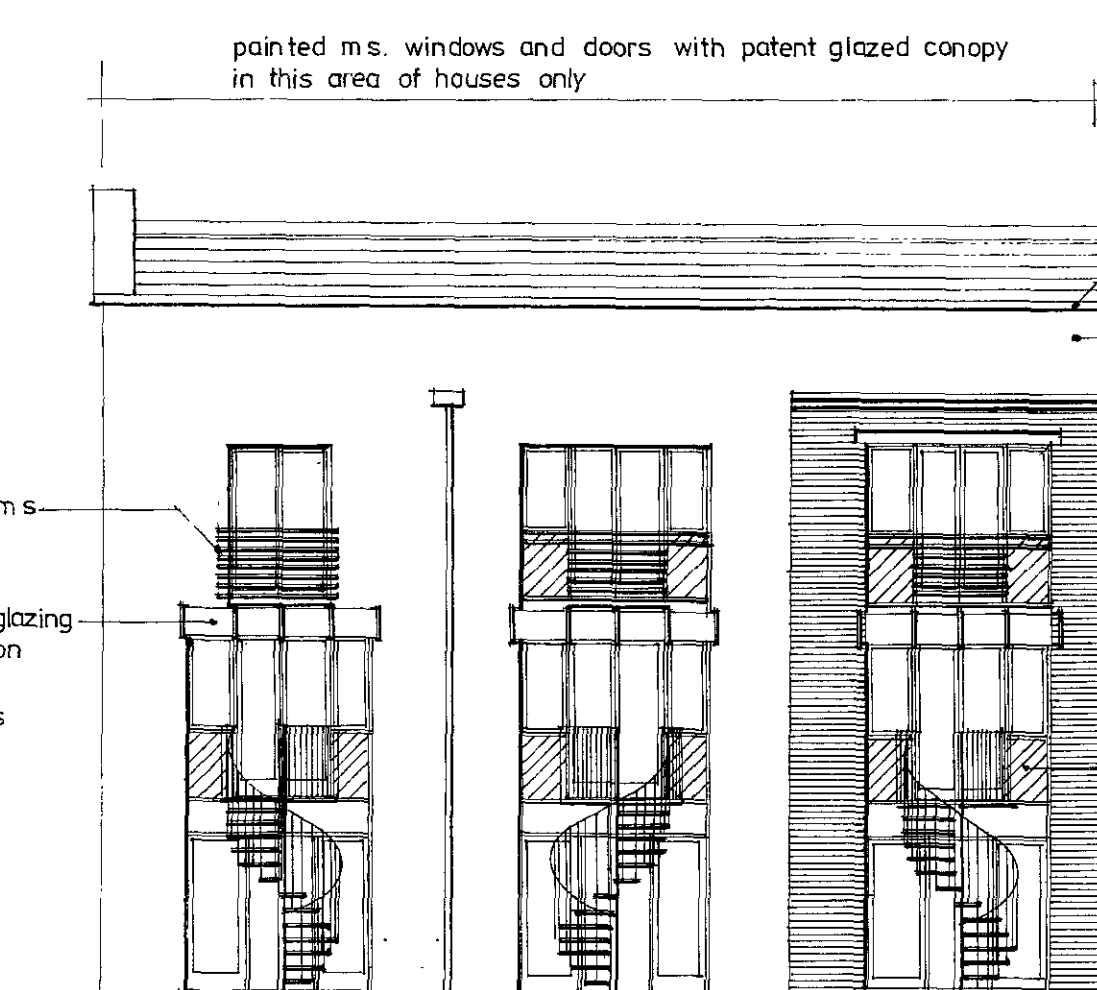

GARDEN ELEVATION (SOUTH WEST)




TF 8701270

Architects
CAMPBELL 106 GLOUWICH WILKINSON & GOUNCE
124 ALDERGATE STREET
LONDON EC1
177 1523


Date OCTOBER 86 Scale 1:100 Job 861

ST. PAUL S MEWS CAMDEN TOWN


HOUSE TYPES A, B and C

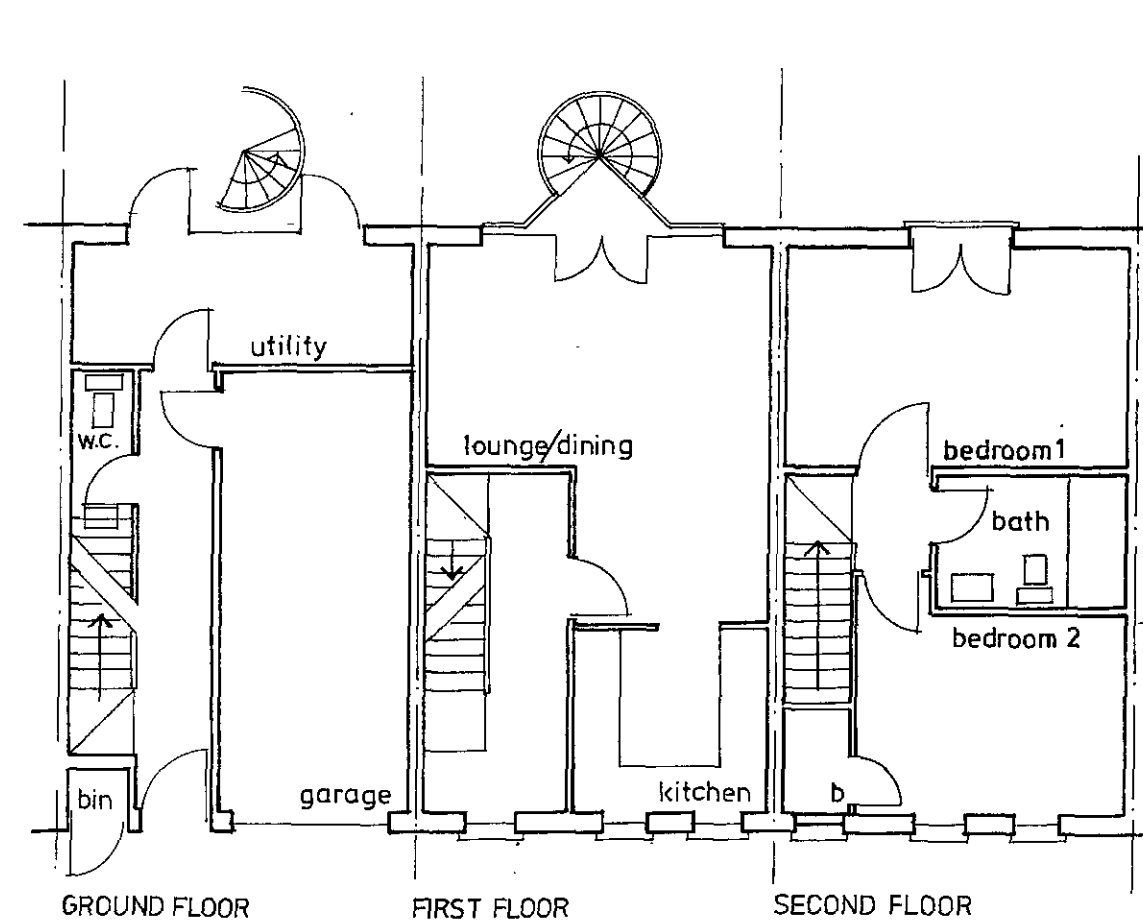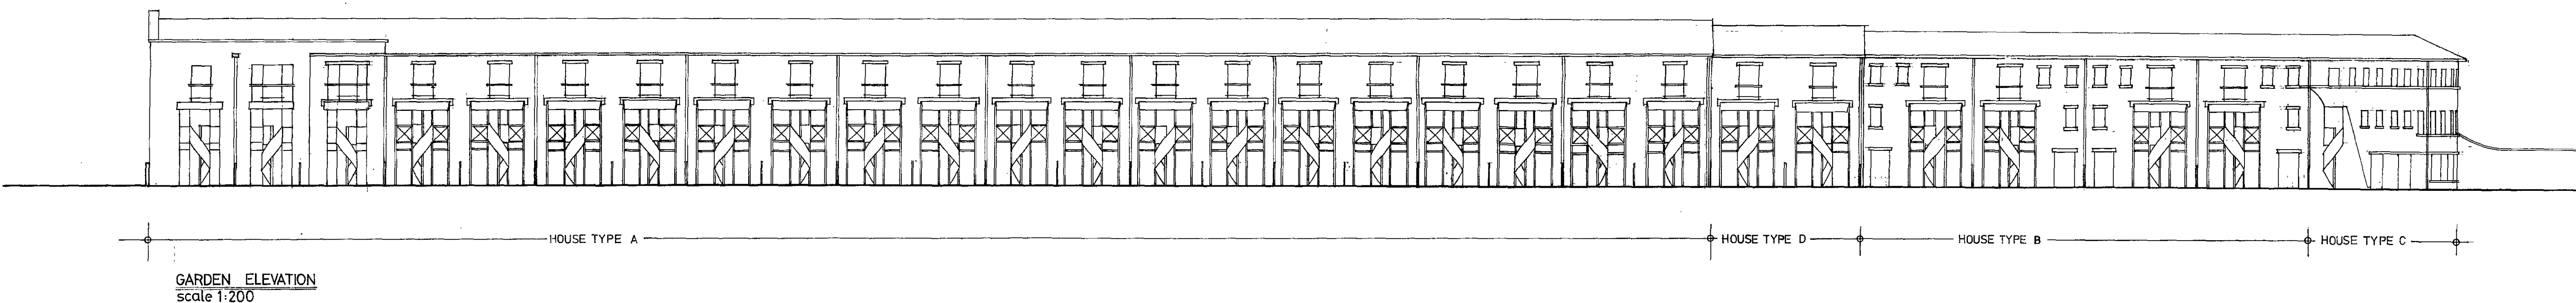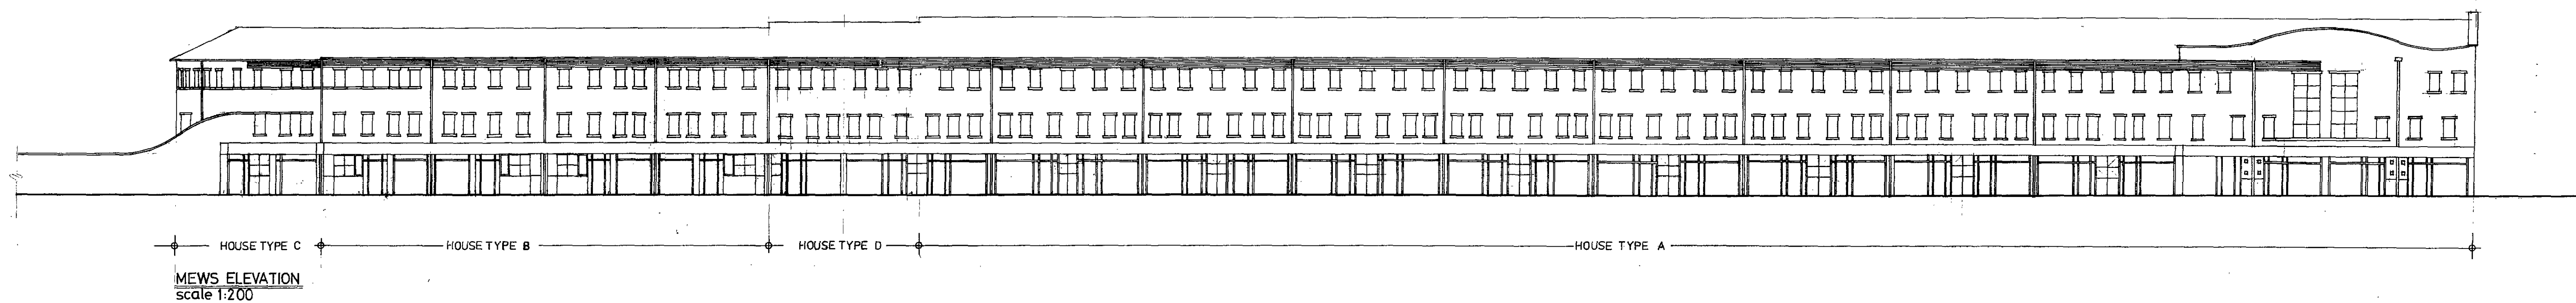

HOUSE TYPE D
Plans scale 1:100

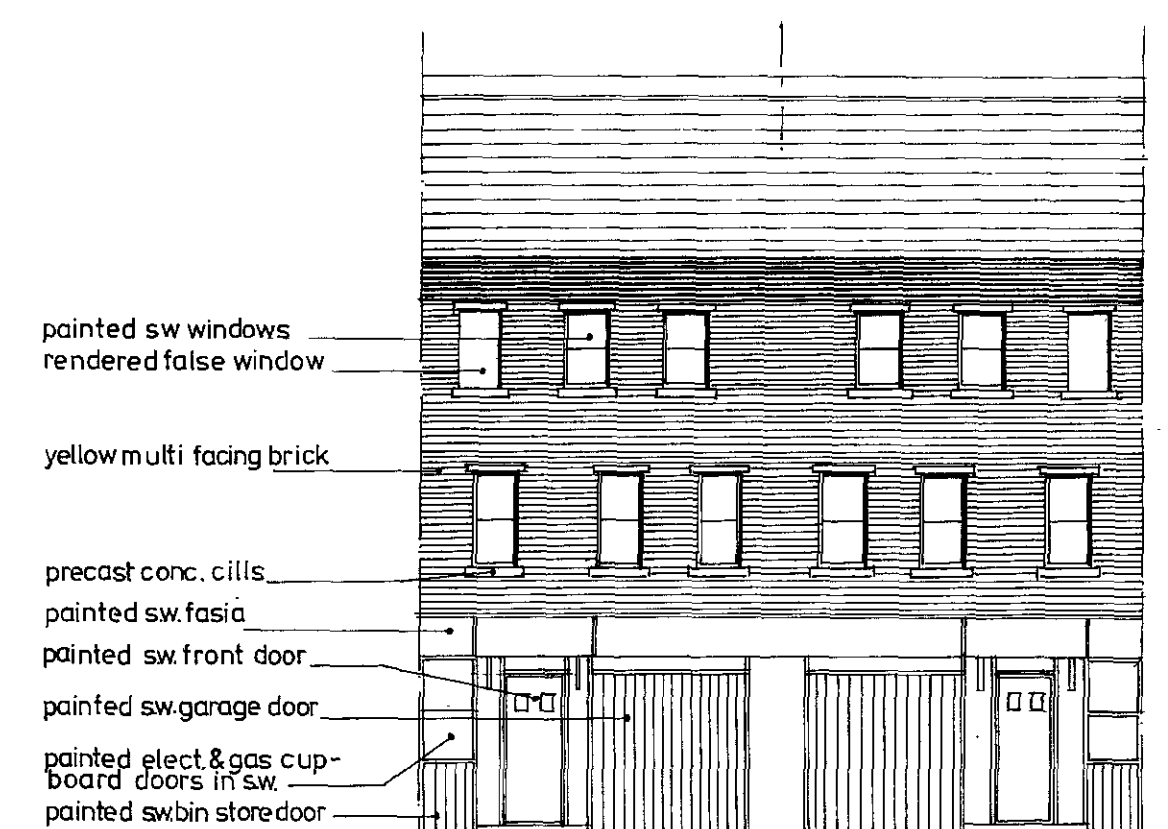

Mews Elevation

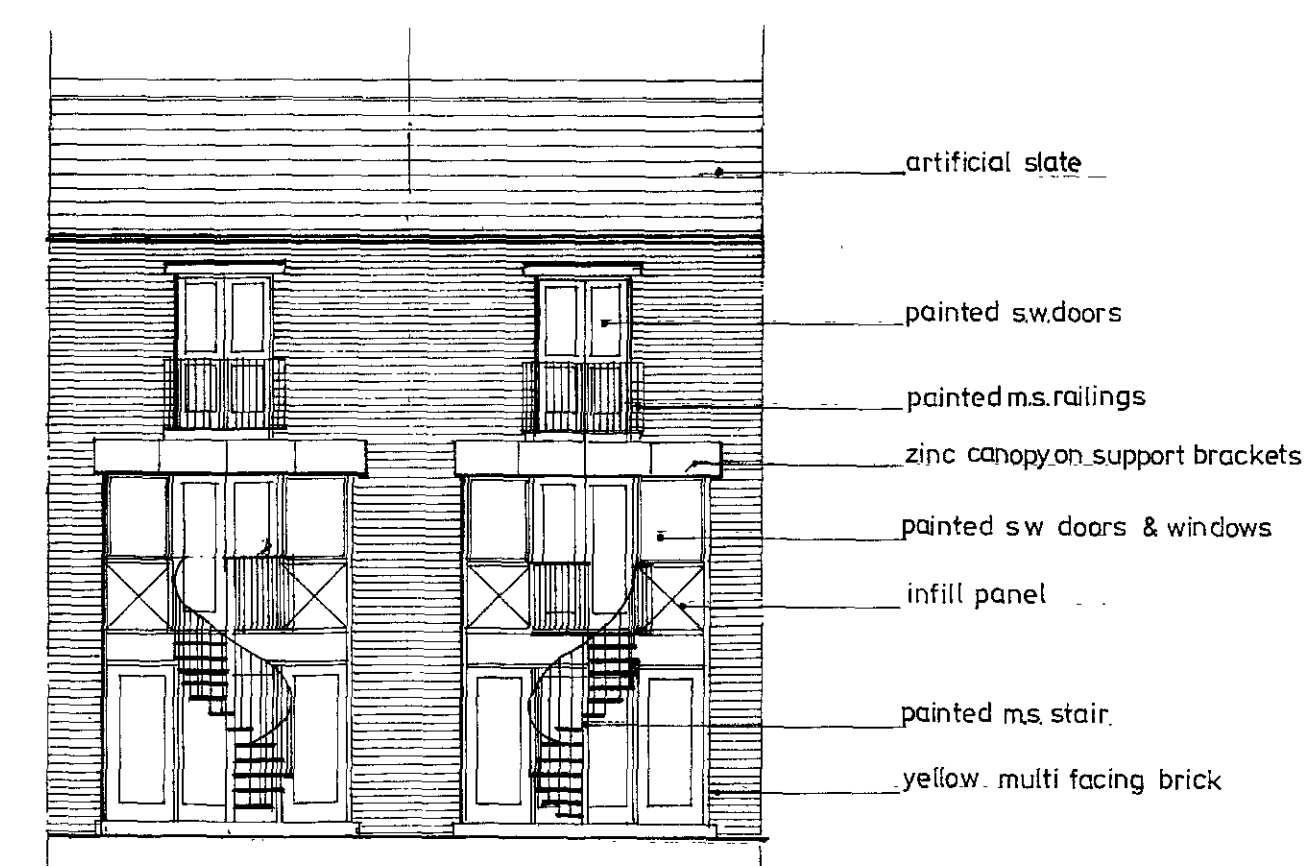


Garden Elevation


TP 8701220

Architects
 CAMPBELL 124 ALDERGATE STREET LONDON EC1
 277 7577


Date OCTOBER 85
 Scale 1:200/1:100
 Job 851
 ST PAULS MEWS
 MAIN ELEVATIONS & HOUSE TYPE D

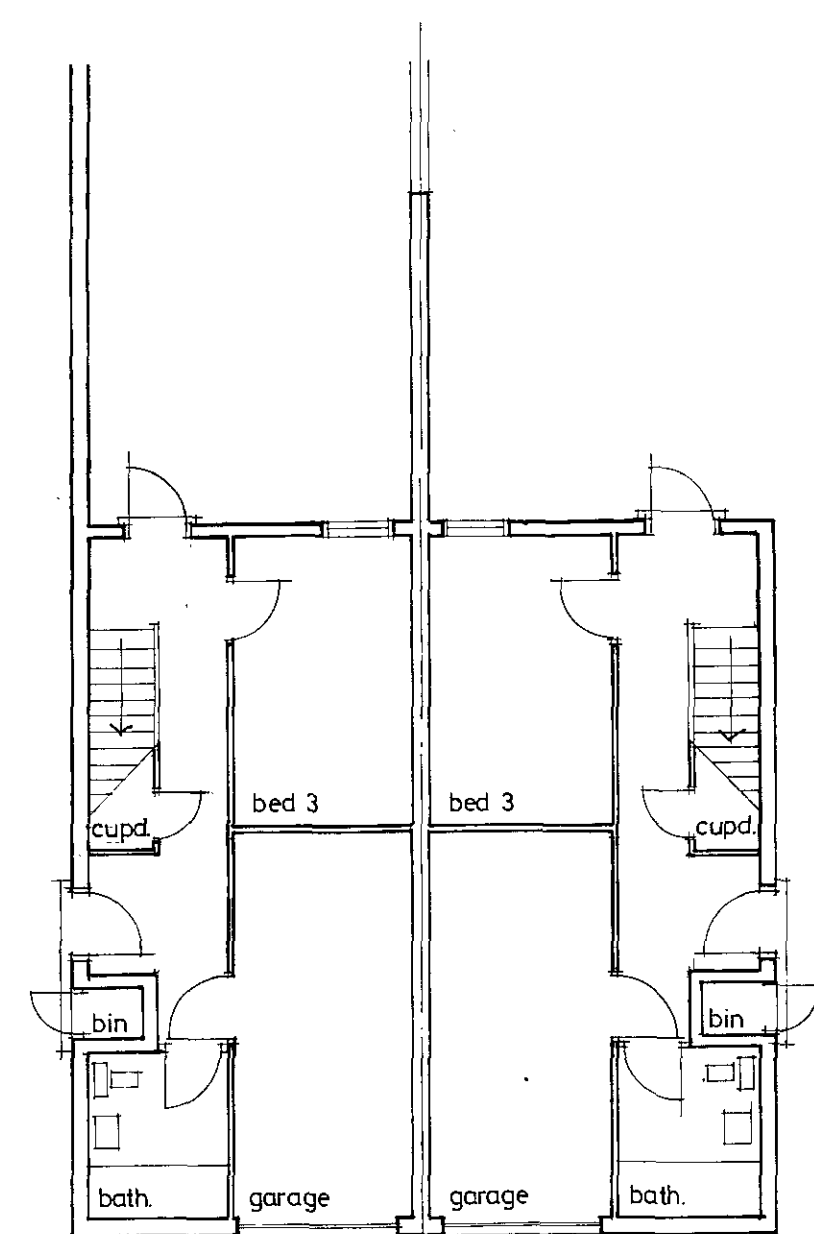

GROUND FLOOR PLAN

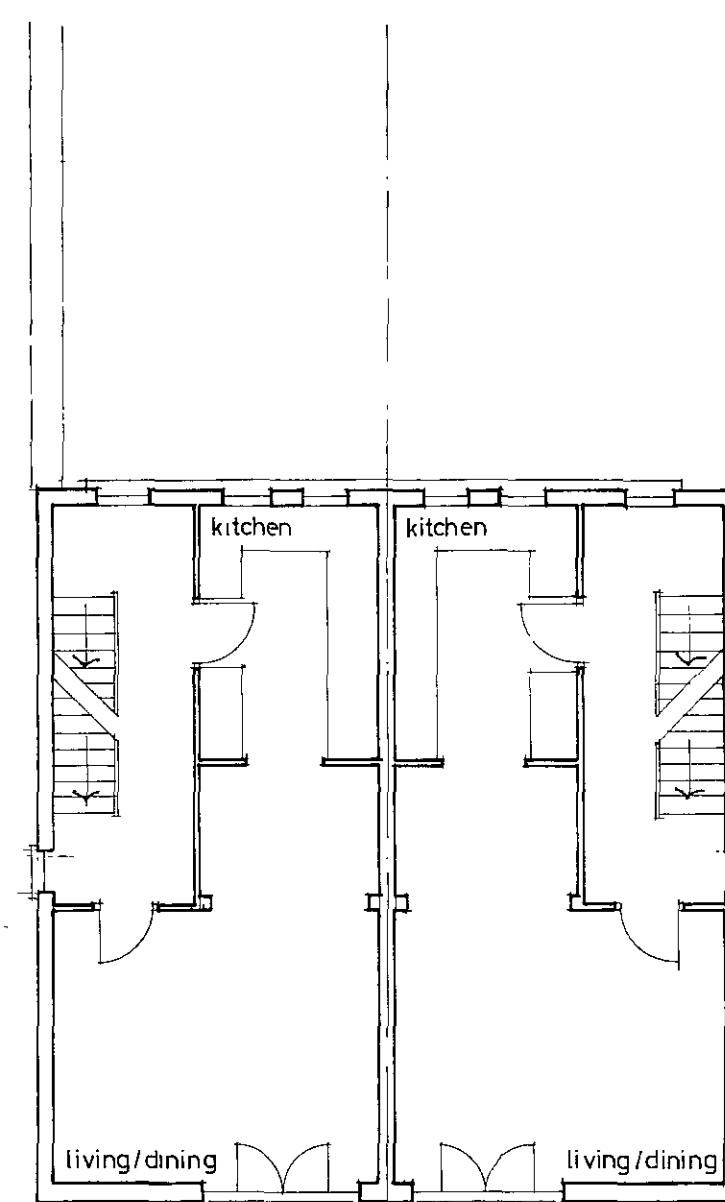

FIRST FLOOR PLAN

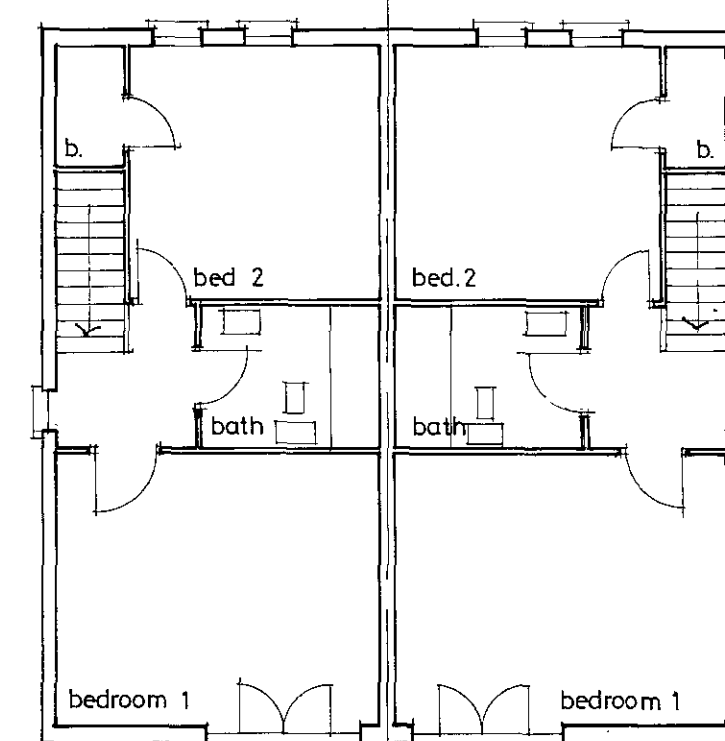

SECOND FLOOR PLAN



ENTRANCE ARCH
 (see dwg.no.861/19)

17P 8/01220


DATE OCTOBER 86 SCALE 1:100 DRAWN 861

ST. PAUL S MEWS CAMDEN TOWN

HOUSE TYPES D

18

106 GOLLOVITCH WILKINSON & GOUGH
 124 ALDERGATE STREET
 LONDON EC1
 253 7523

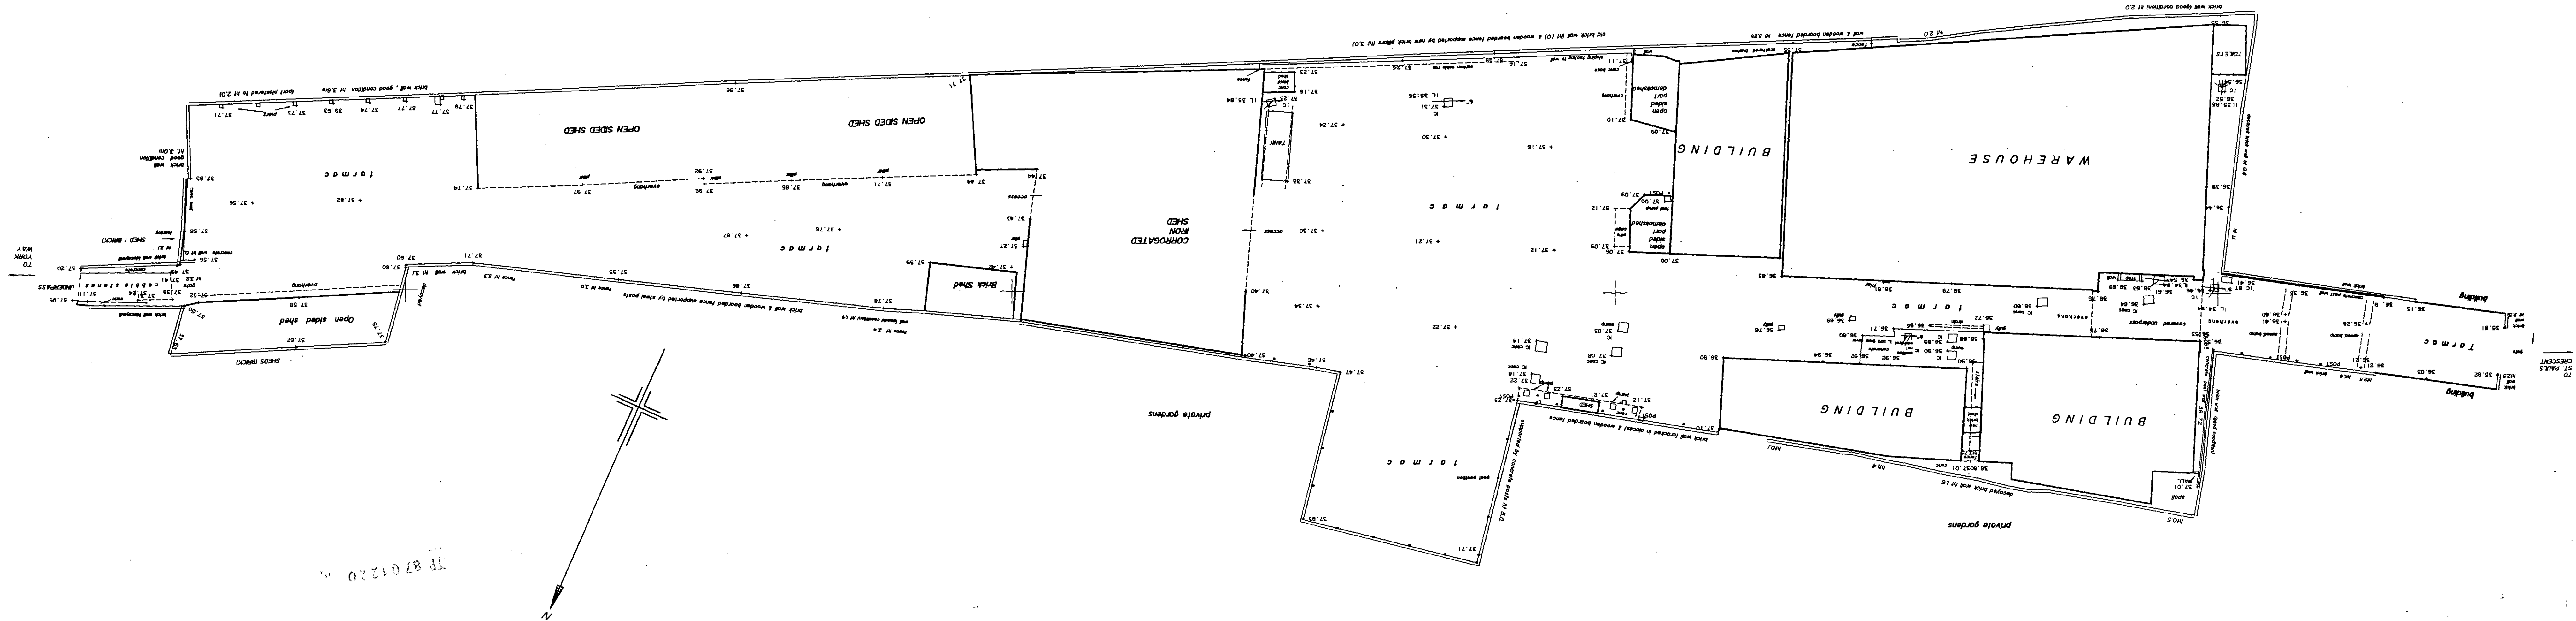

NOTE: Area of the site bounded by the boundary walls and underpass of the building (Rt side of plot) is computed to be 1.17 acres (0.472 hectares)

All boundary wall heights are given from the site side

unable to lift ICS with concrete covers

Levels are related to OSBM at 91 Agor Grove, ref TQ 2997 8439, value: 39.72m