




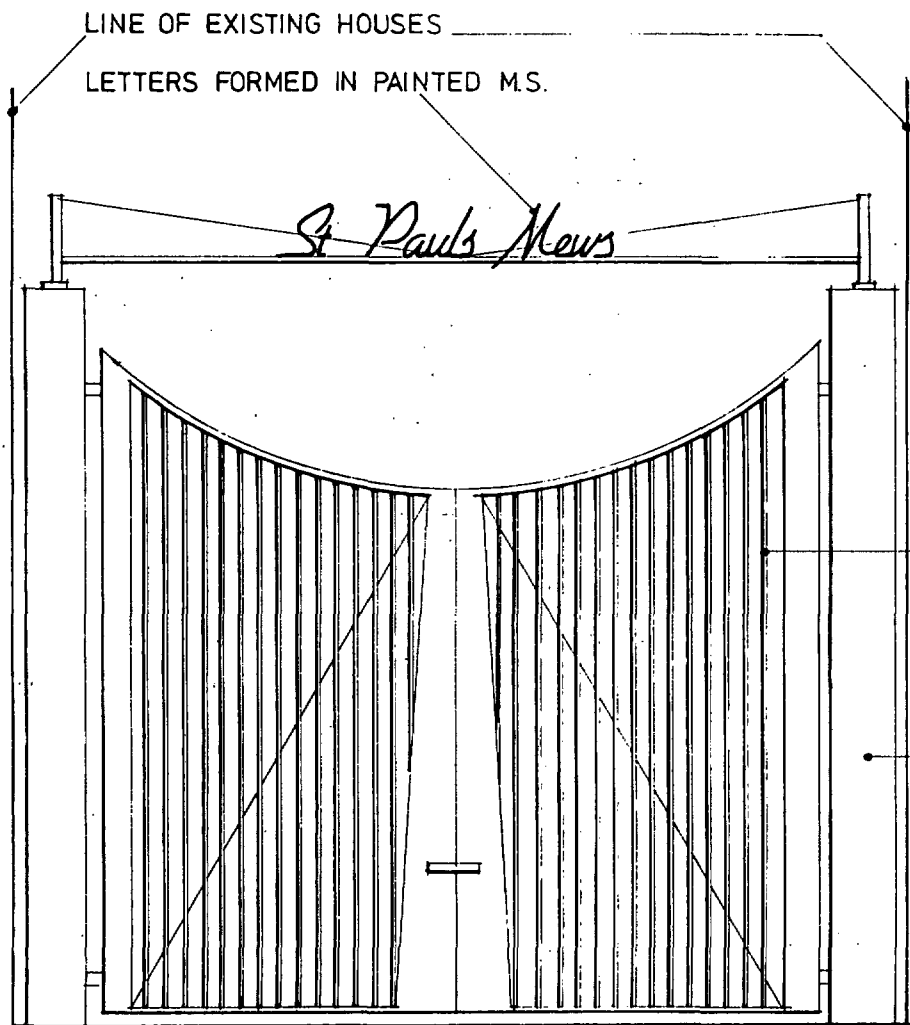


ELEVATION TO ST. PAULS CRESCENT

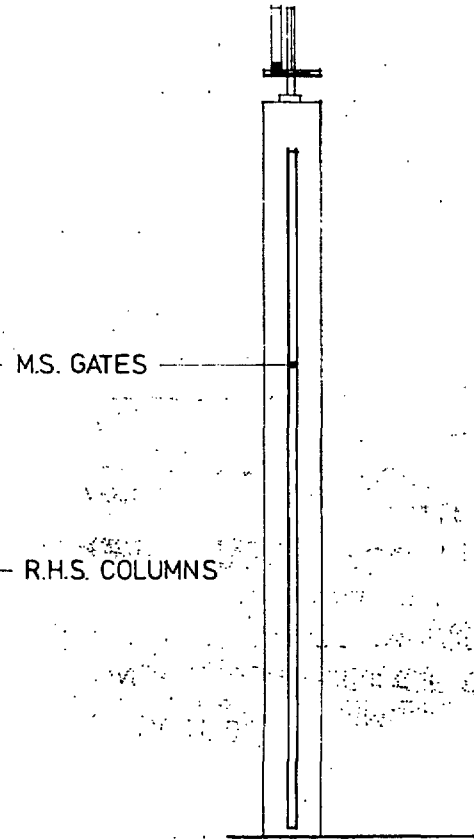

SECTION

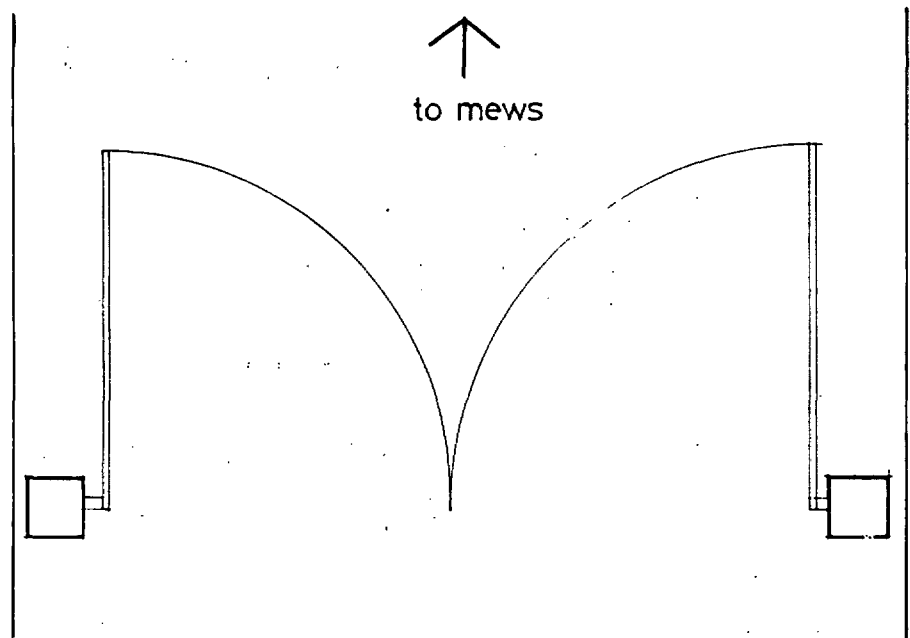

PLAN

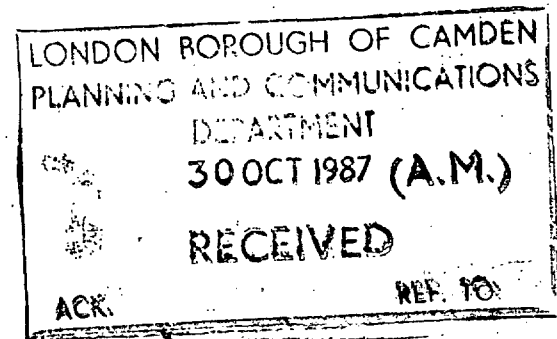

TP 8701418

Architects
CAMPBELL ZOGOLOVITCH WILKINSON & GOUGH
124 ALDERGATE STREET
LONDON EC1
253 2523

Date OCTOBER 1986 Scale 1:50

ST PAUL S MEWS CAMDEN TOWN

ENTRANCE GATEWAY

Architectural drawing of a building facade. The drawing shows a section of a wall with three rectangular openings (windows or doors). Above the openings, there are dimensions: 4556 and 4500. Below the openings, there is a dimension of 169. To the left of the first opening, there is a circle labeled 'D'. To the right of the second opening, there is a circle labeled '3'. The word 'POINT' is written at the bottom left of the drawing.

WILL BE
CED

LONDON BROUGH OF GARDEN
PLANNING AND COMMUNICATIONS
DEPT
30001007 (R.N.)
RECEIVED
ACK. MAY 18

note	notes added	Description
A 23 10 87		
B 28 10 87		

REVIS


87 notes
87 Description
e

REVISION

CAMPBELL 206 LOVITCH WILKINSON & GORGE
124 ALBANY STREET
LONDON E.C.4 A1Q
01 237 2727

ST PAUL'S MEWS LONDON NW1

24.

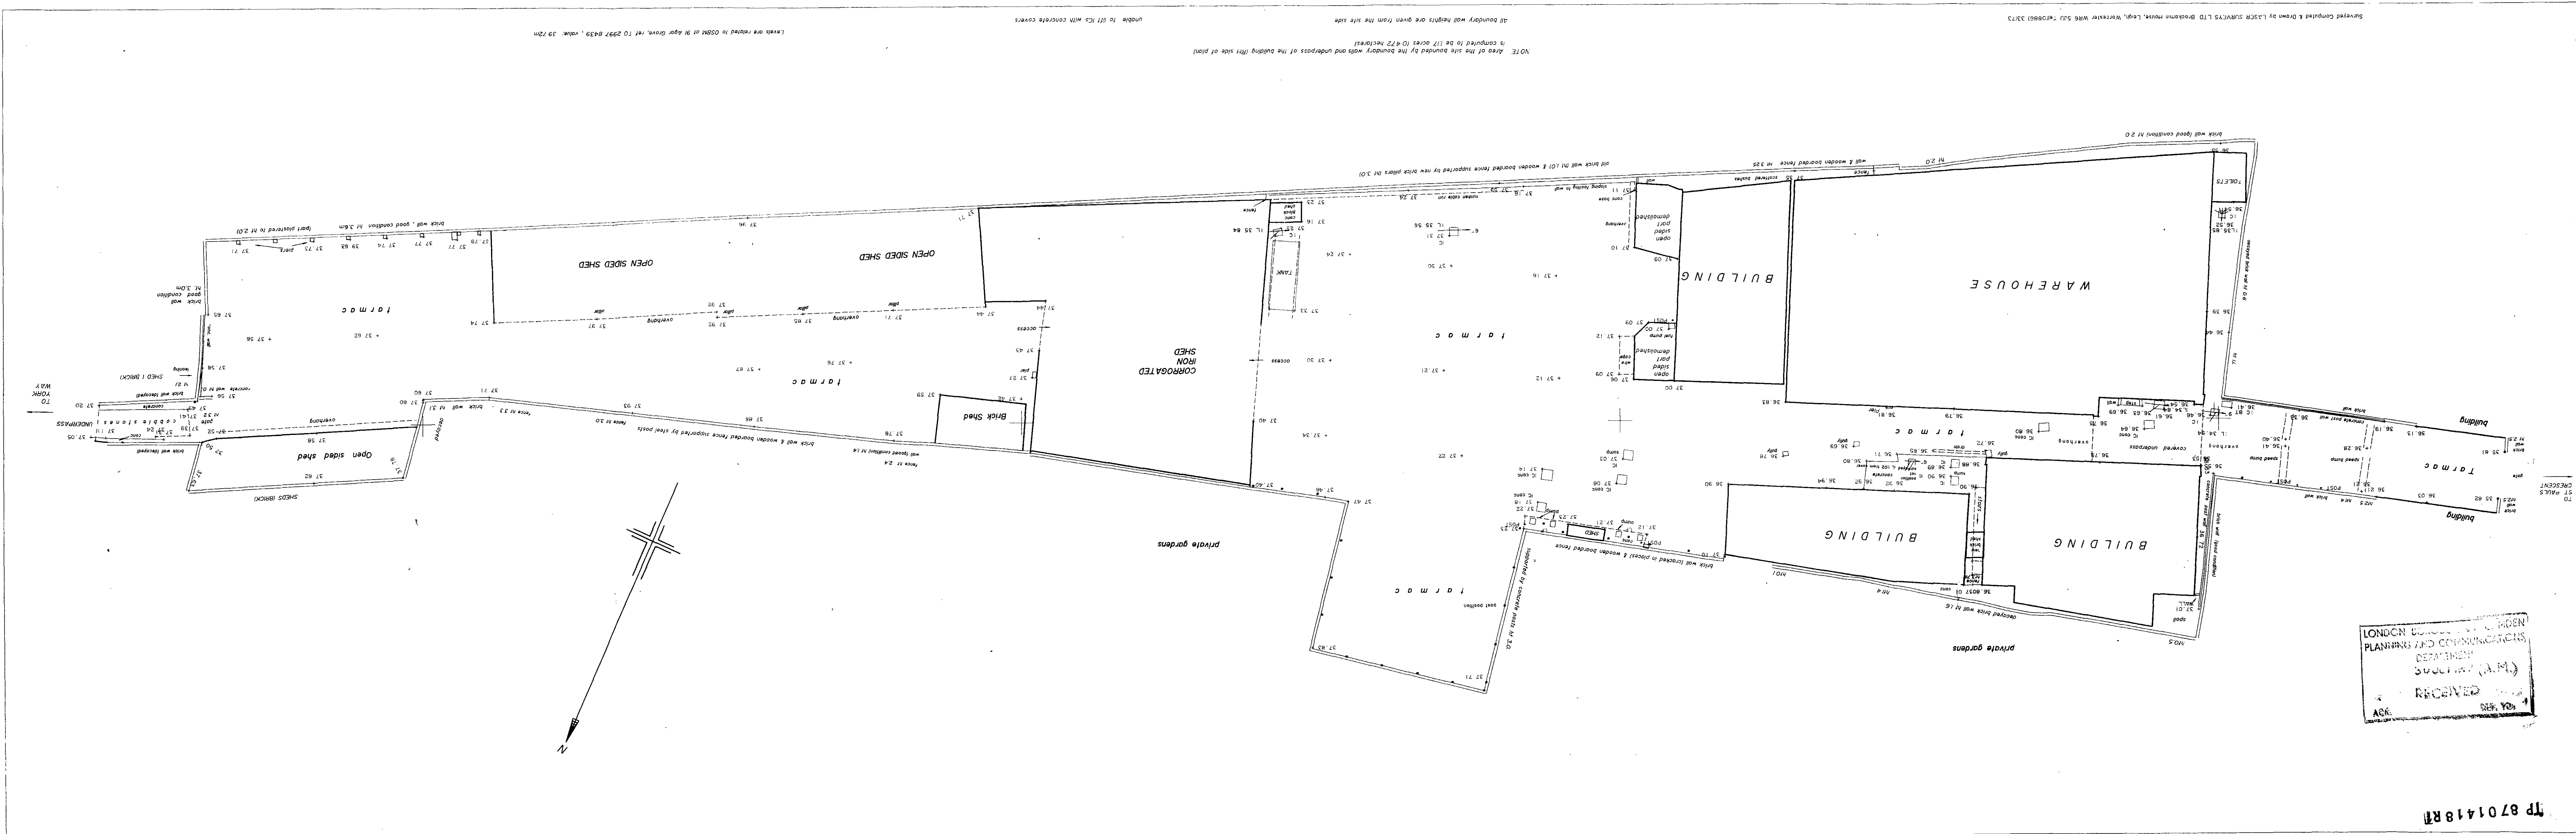

NOT: Area of the site bounded by the boundary walls and underpass of the building (first side of plan) is computed to be 117 acres (0.472 hectares)


All boundary wall heights are given from the site side

unlike to all other walls with concrete covers


Surveyed and Computed & Drawn by LASER SURVEYS LTD. Brookman House, Leam, Worcester WR6 5JY (01086) 33173

Levels are related to O.S.M. at St. Agnes Quay, ref. to 2997 8439, value 39.72m





MEWS ELEVATION (NORTH EAST)

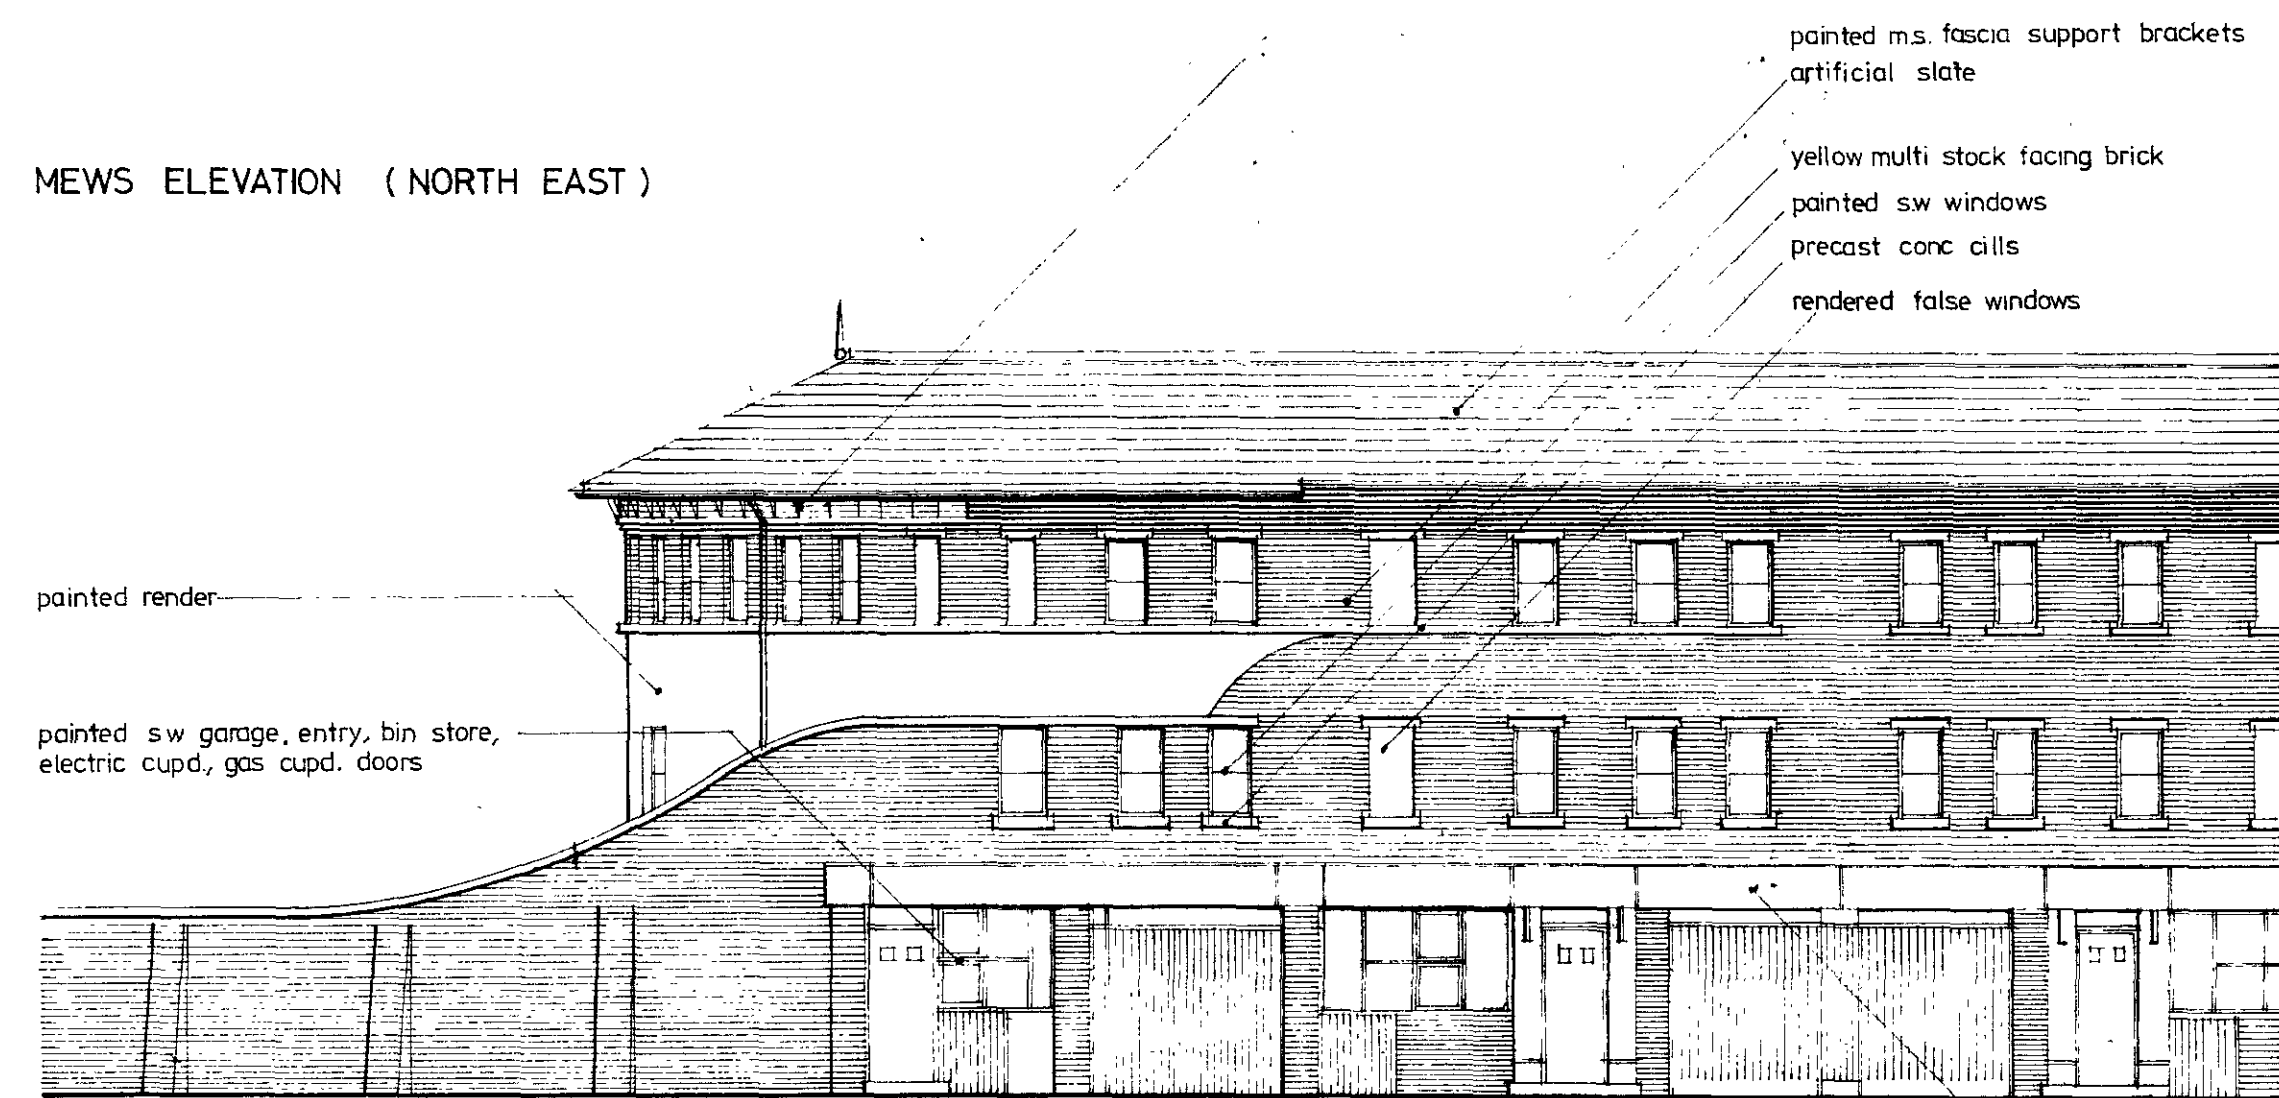


MEWS ELEVATION (NORTH WEST)

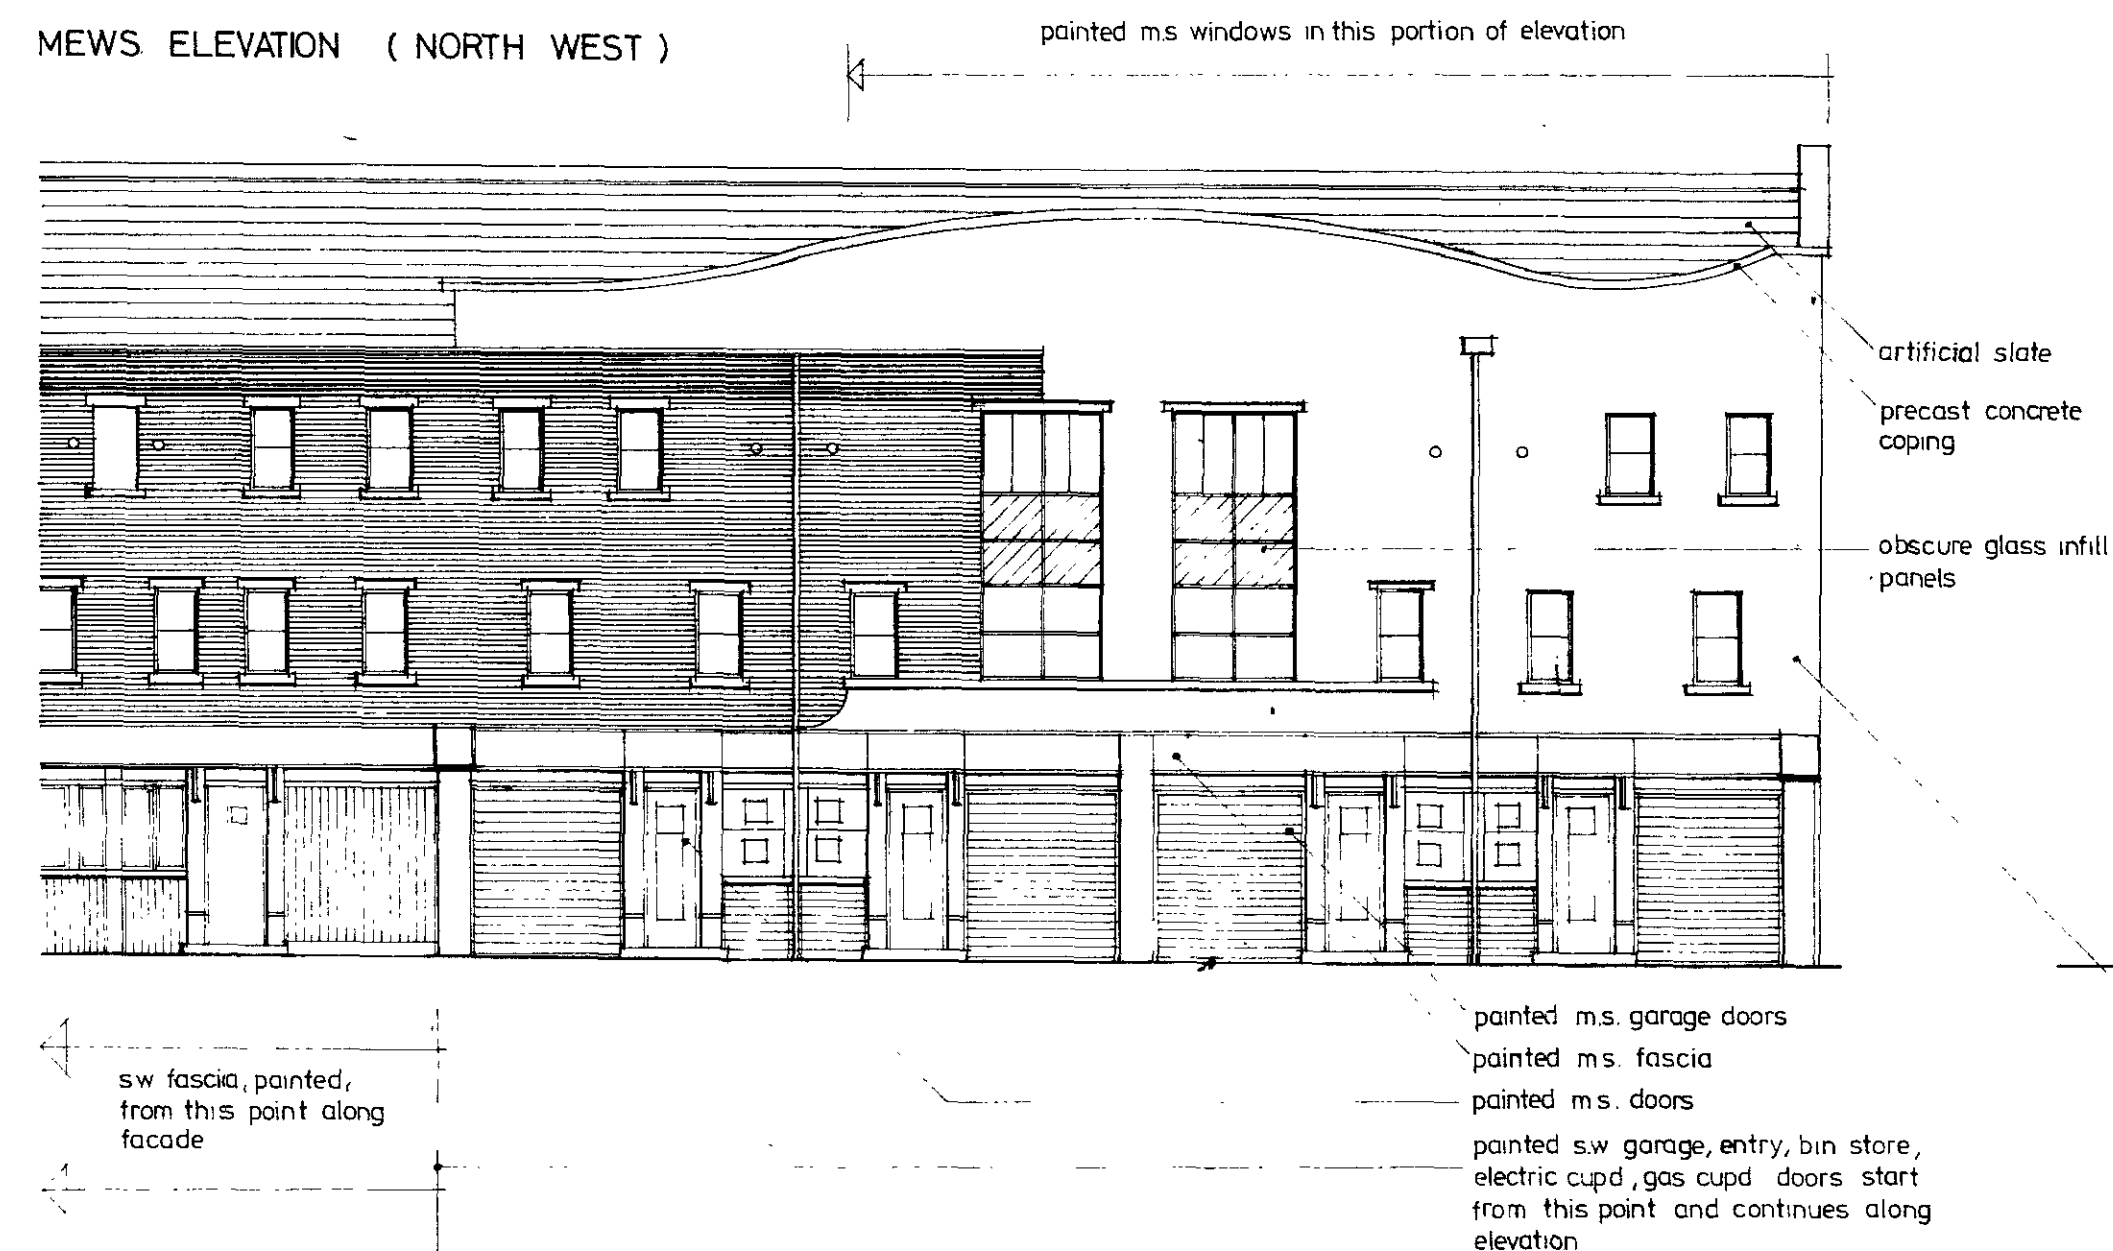


GABLE END (WEST)

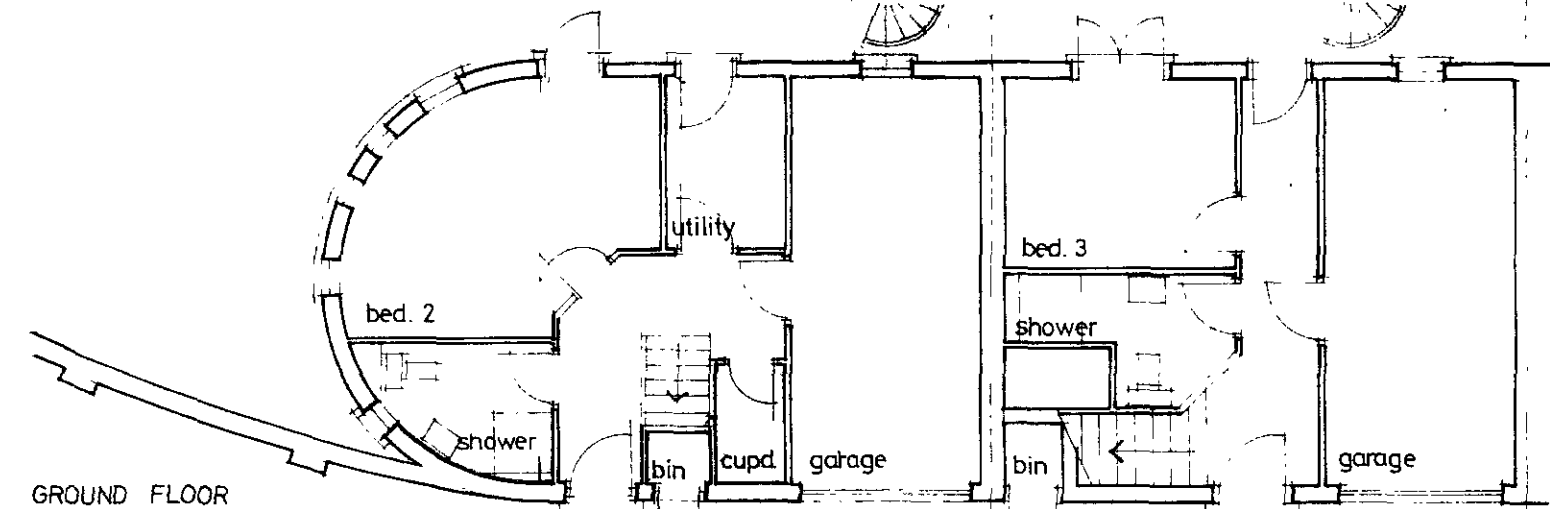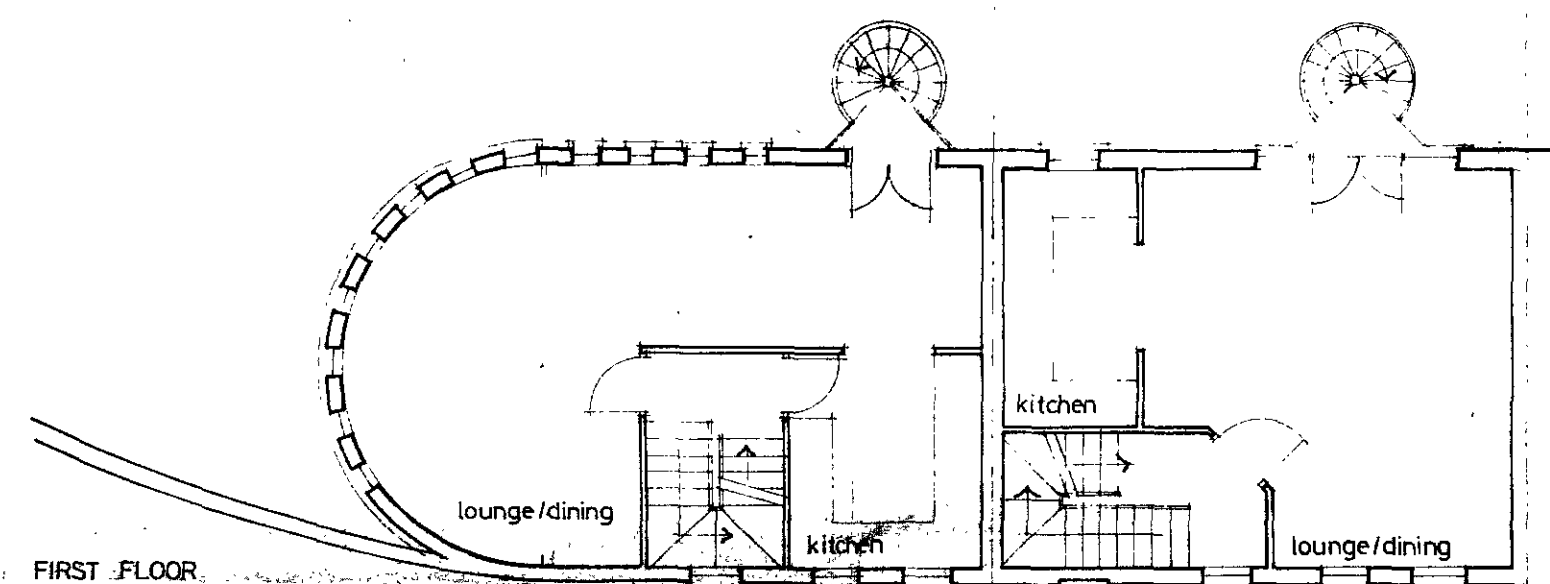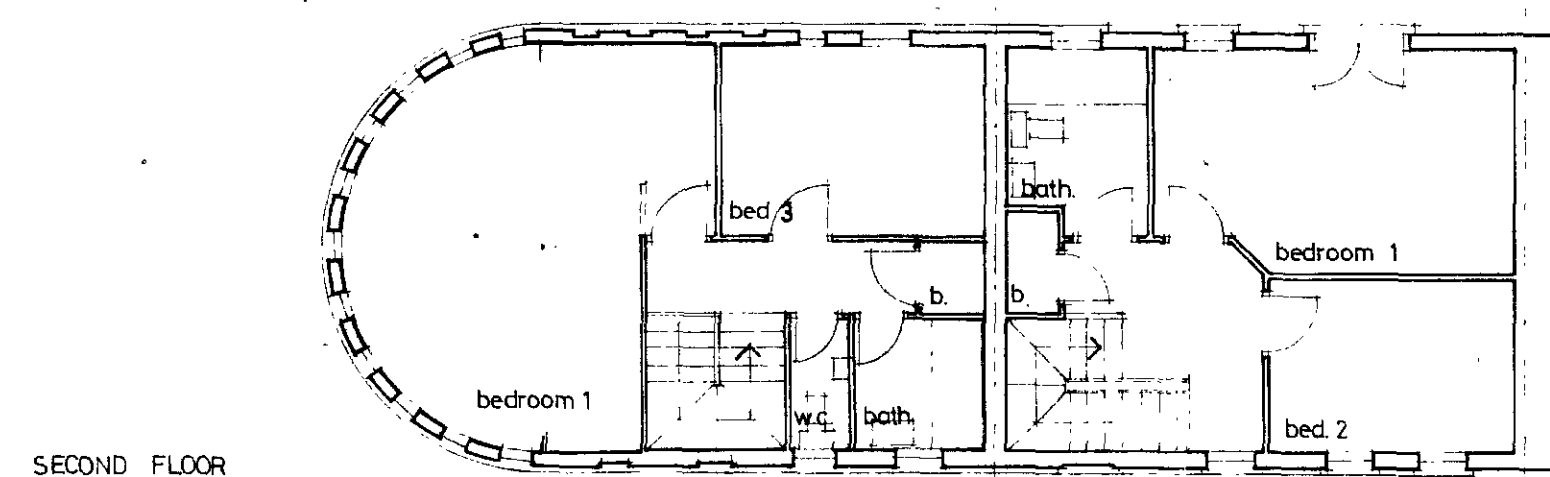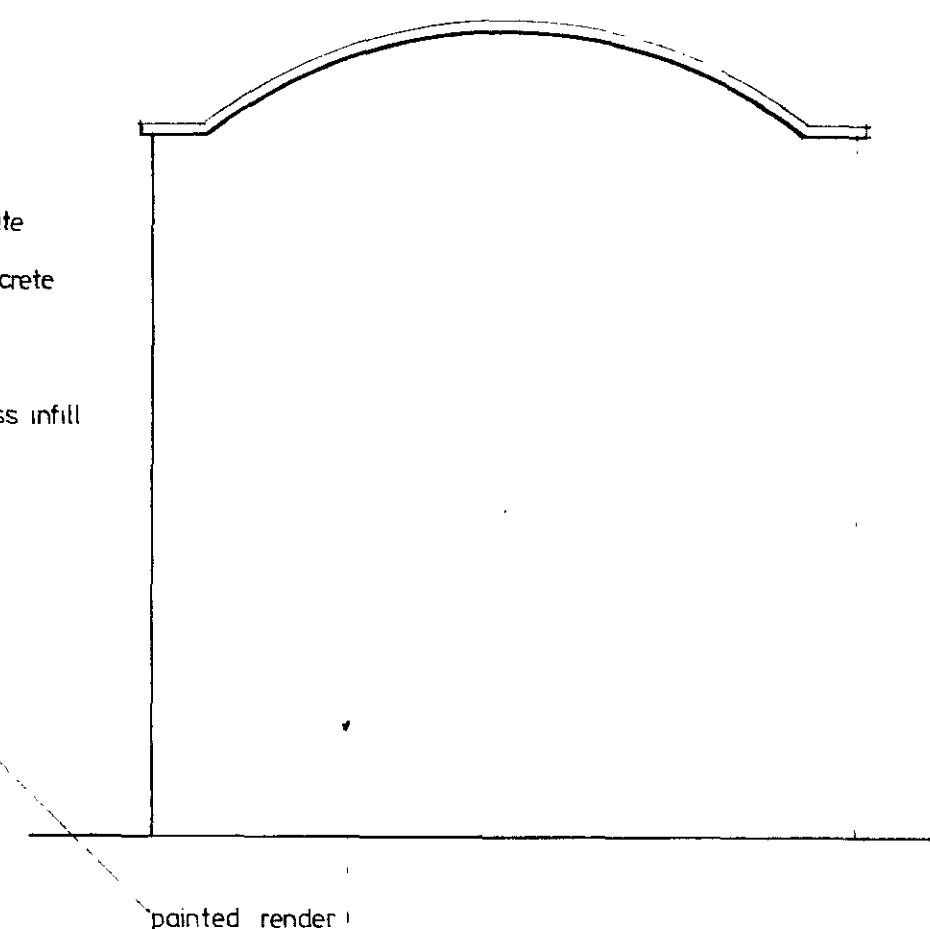


HOUSE TYPE C HOUSE TYPE B

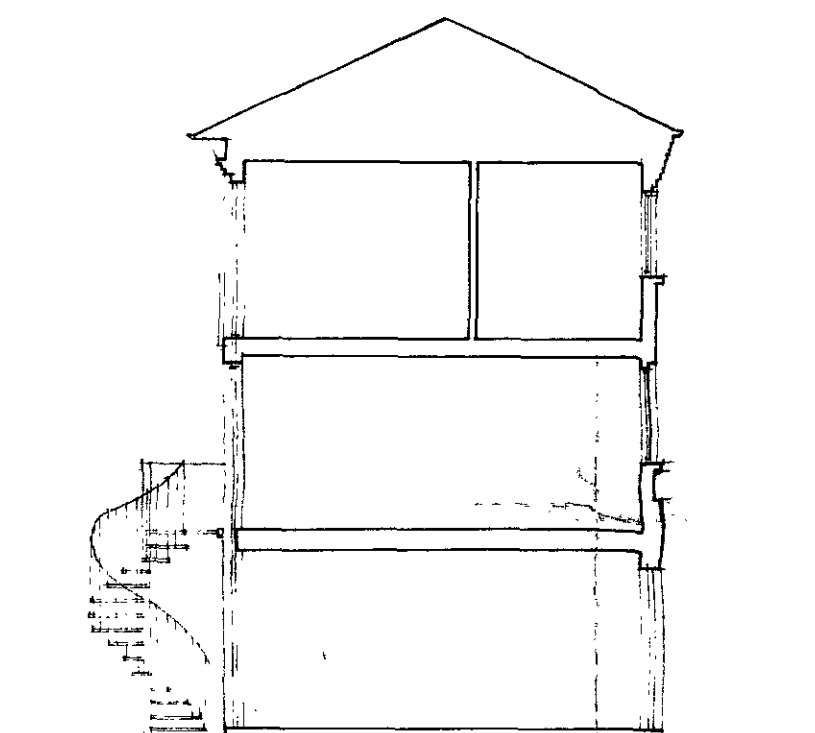

TYPICAL SECTION HOUSE TYPE B

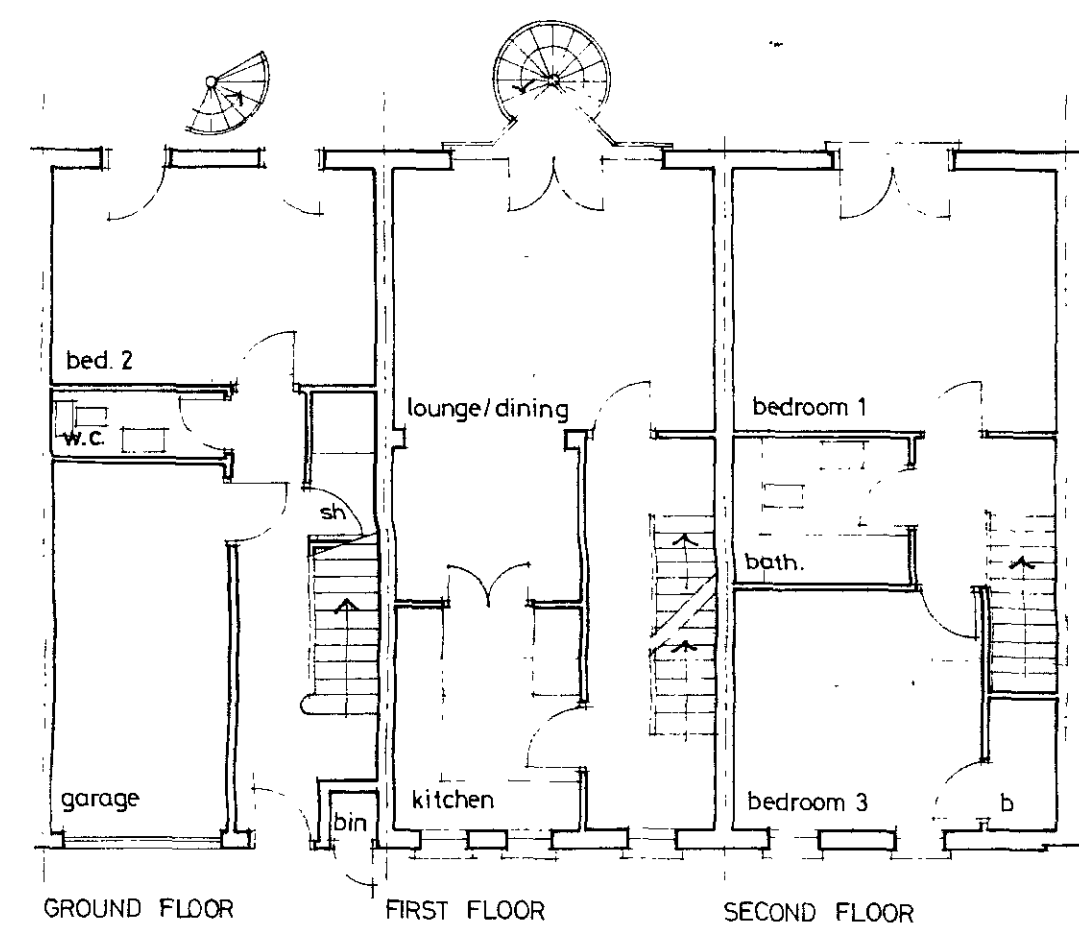

HOUSE TYPE A

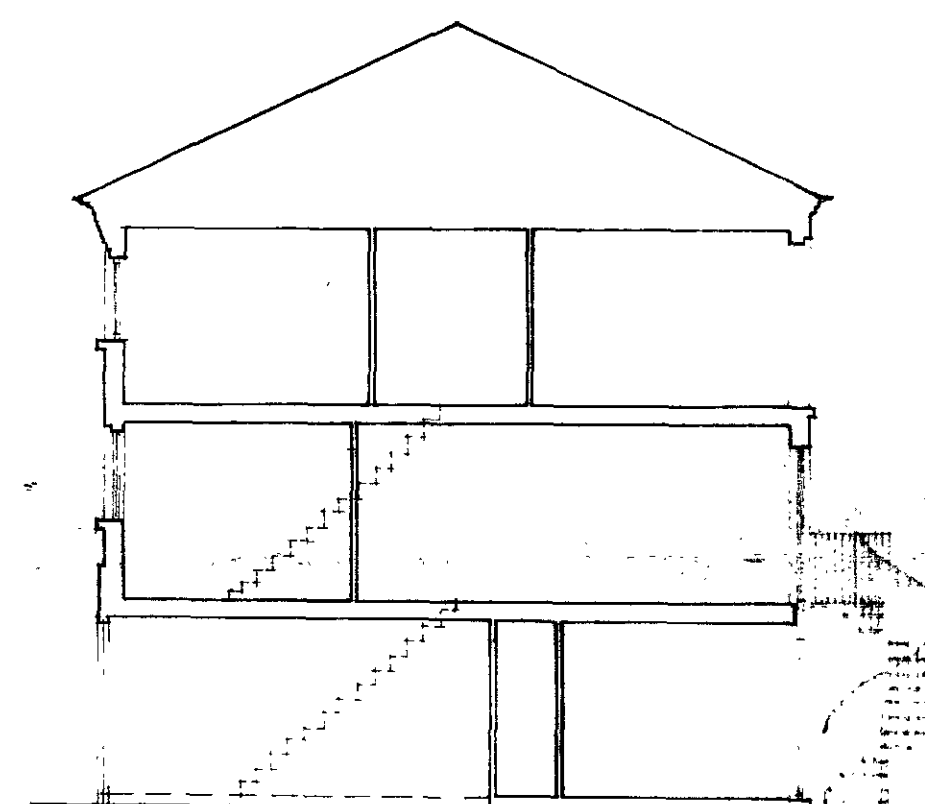


TYPICAL SECTION HOUSE TYPE A


GARDEN ELEVATION (SOUTH EAST)



ELEVATION (EAST)

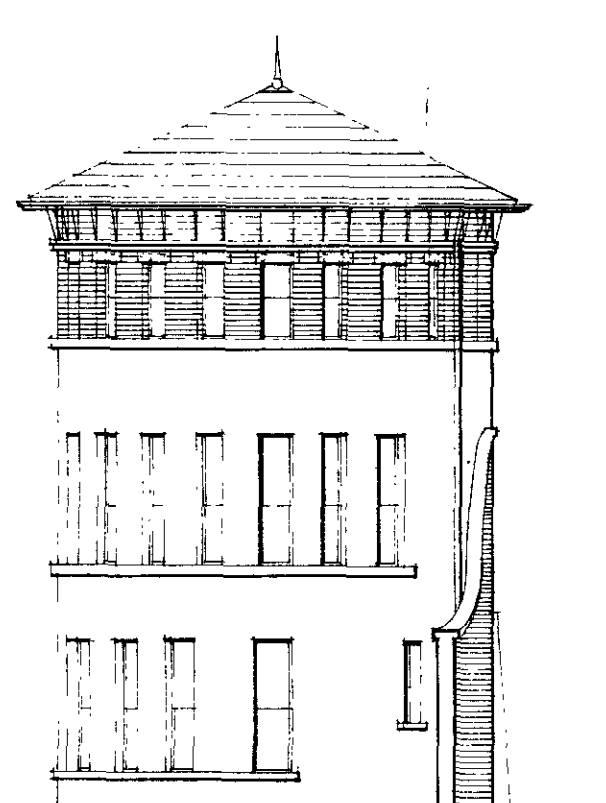

GARDEN ELEVATION (SOUTH WEST)

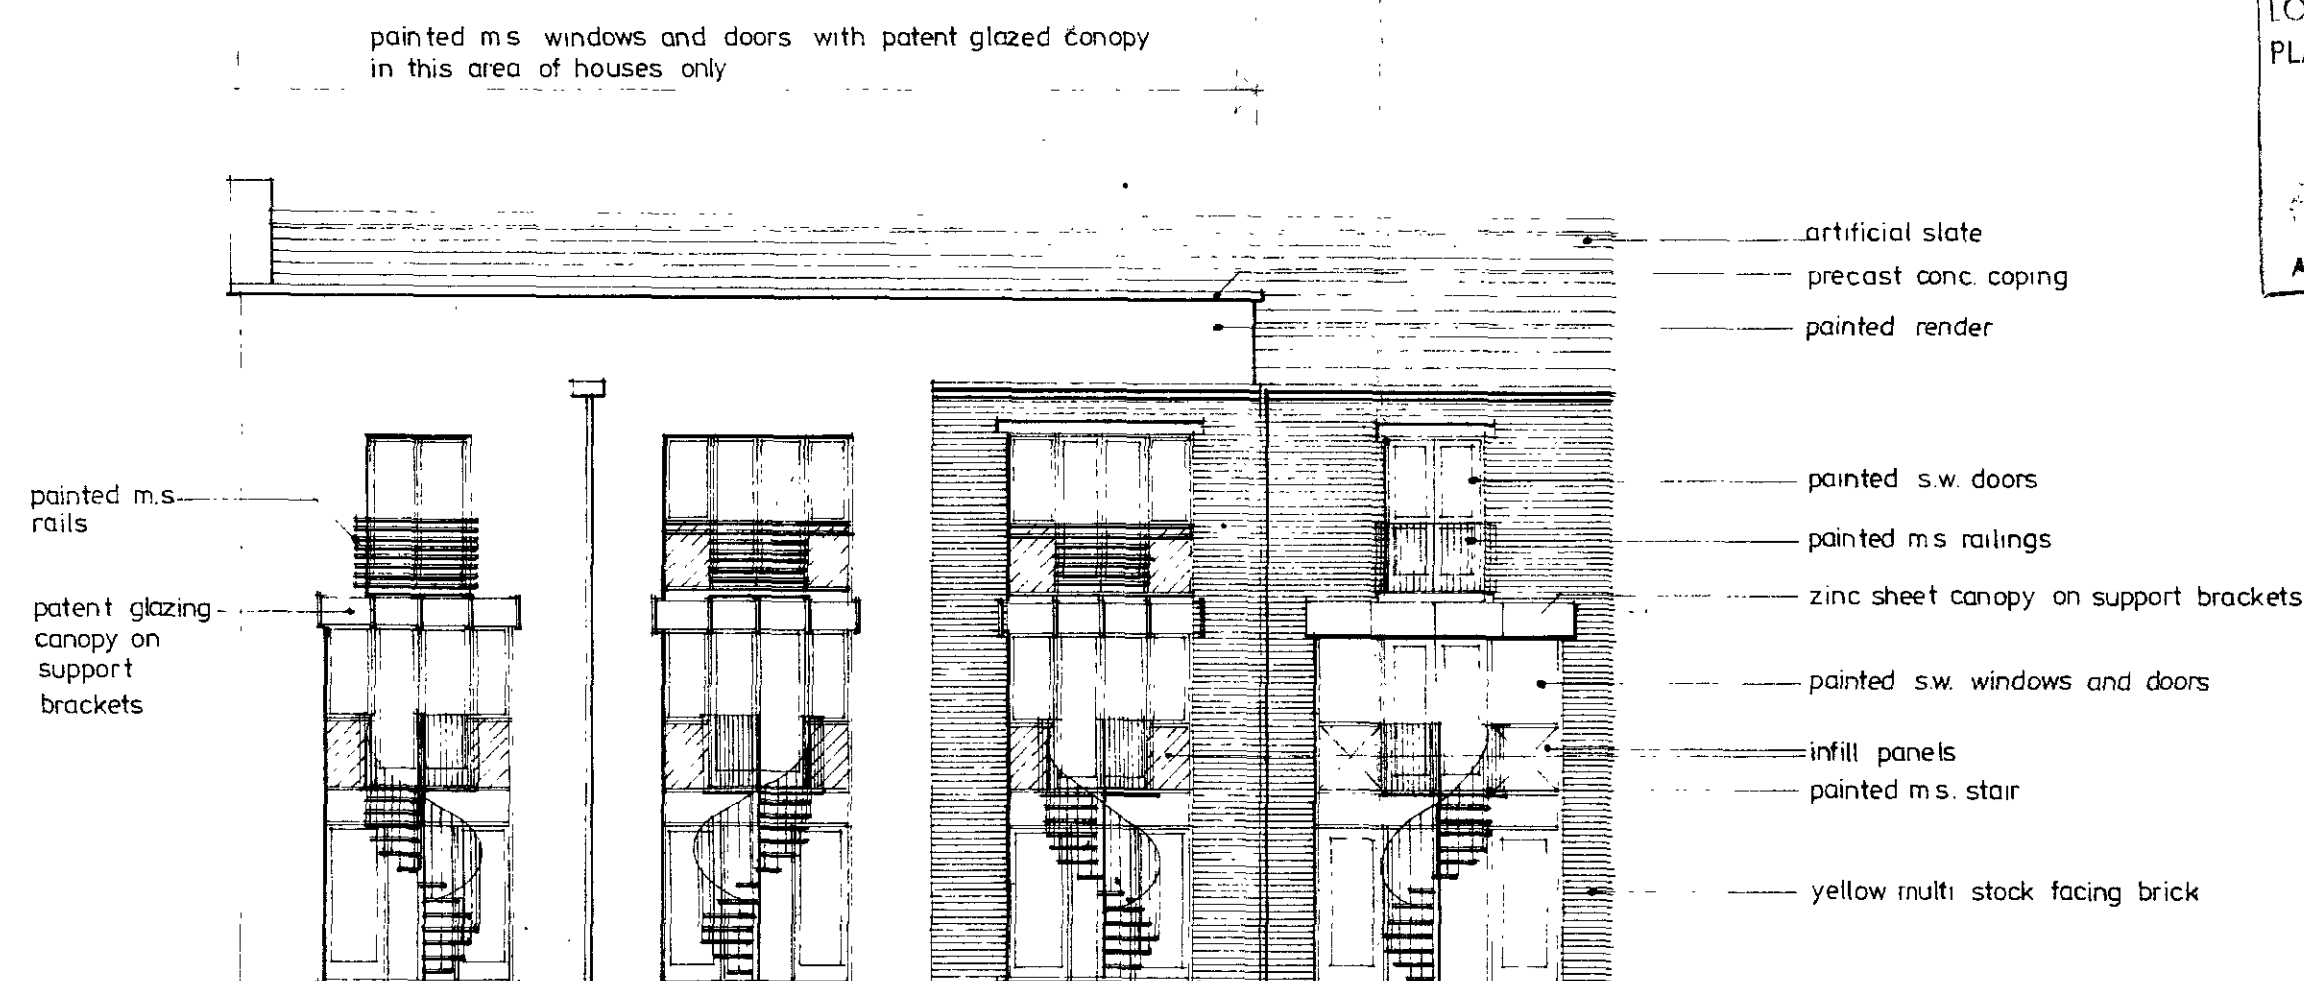

LONDON BOROUGH OF CAMDEN
PLANNING AND COMMUNICATIONS
DEPARTMENT
30 OCT 1987 (A.M.)
RECEIVED
ACK. REF. 77


TP 8701418

Architect
CAMPBELL LOGOVIATCH WILKINSON & COUGH
124 ALDERGATE STREET
LONDON EC1
257 2525


Date OCTOBER 86 Scale 1:100 Job 861

ST. PAUL'S MEWS CAMDEN TOWN

HOUSE TYPES A, B and C

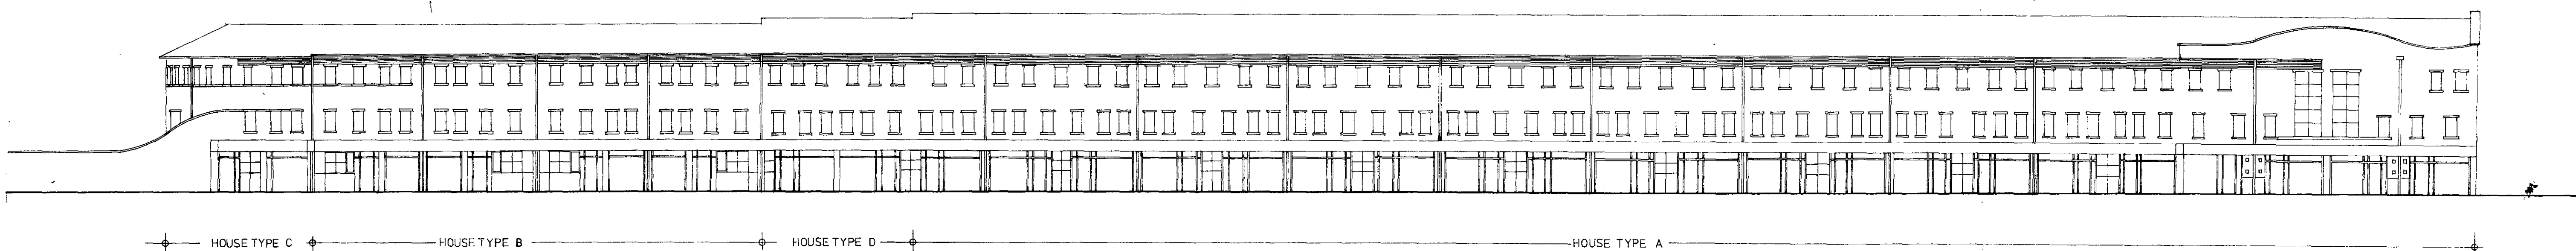


MEWS ELEVATION
scale 1:200

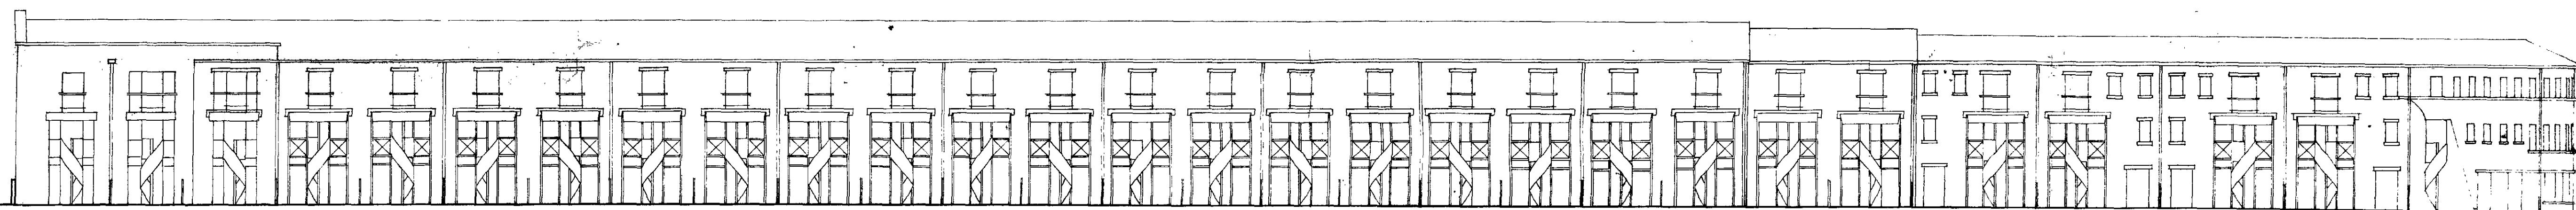


GARDEN ELEVATION
scale 1:200


LONDON BOROUGH OF CAMPE
PLANNING AND CONSERVATION
DEPARTMENT
30 OCT 1987 (A.M.)
RECEIVED
ACK. 851

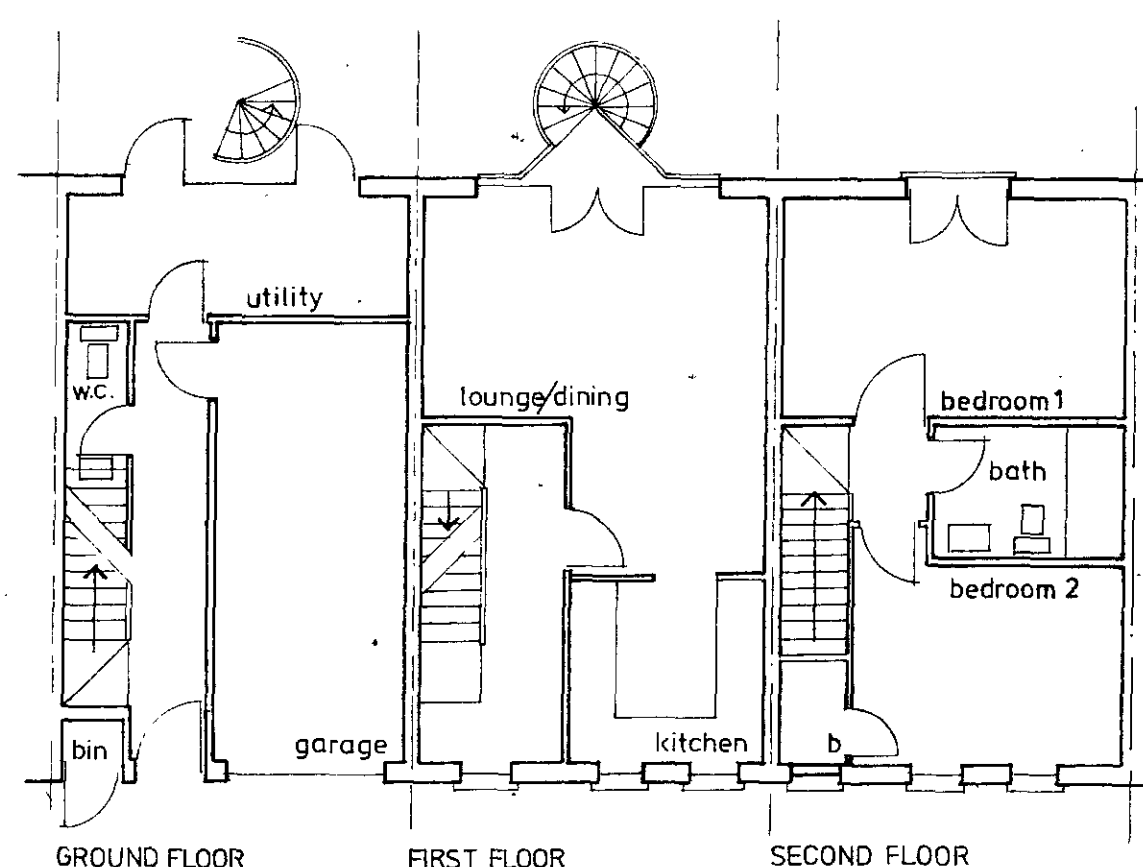

HOUSE TYPE D
Plans scale 1:100

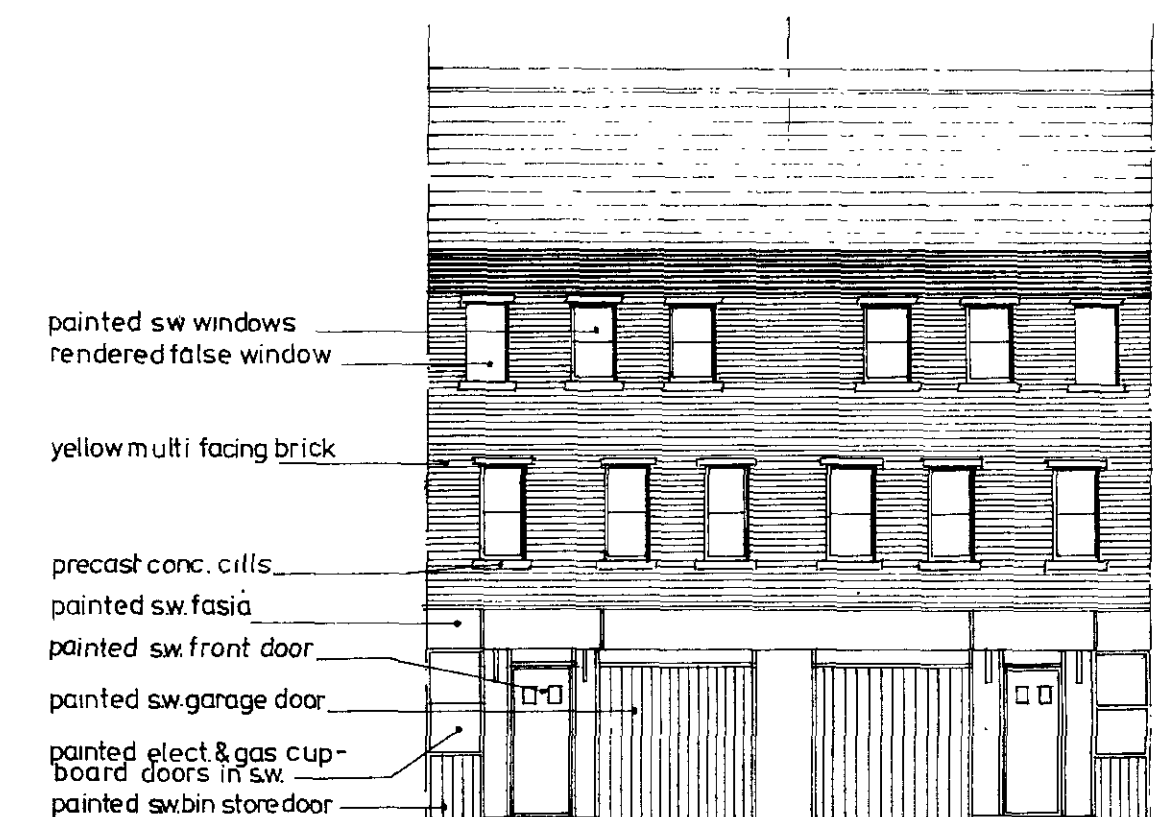


Mews Elevation

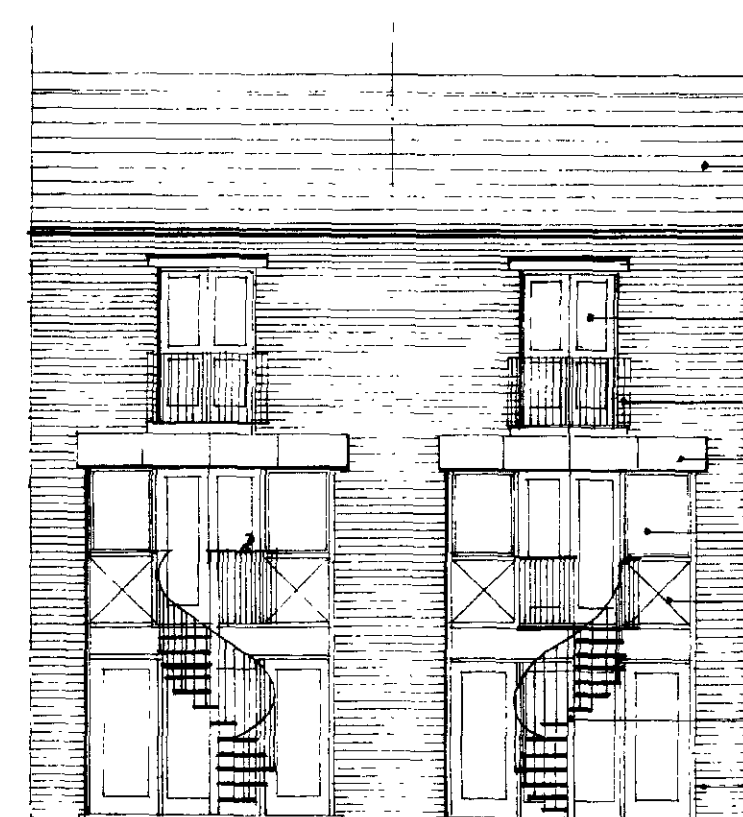


Garden Elevation


TP 8701418 RT
Architects
Mr & Mrs CAMPBELL 206 OLIVIER WILKINSON & COUGH
124 ALBERTGATE STREET
LONDON EC1
237 7373
Date OCTOBER 86 Scale 1:200/1:100 Job 851
ST PAULS MEWS
MAIN ELEVATIONS & HOUSE TYPE D
16

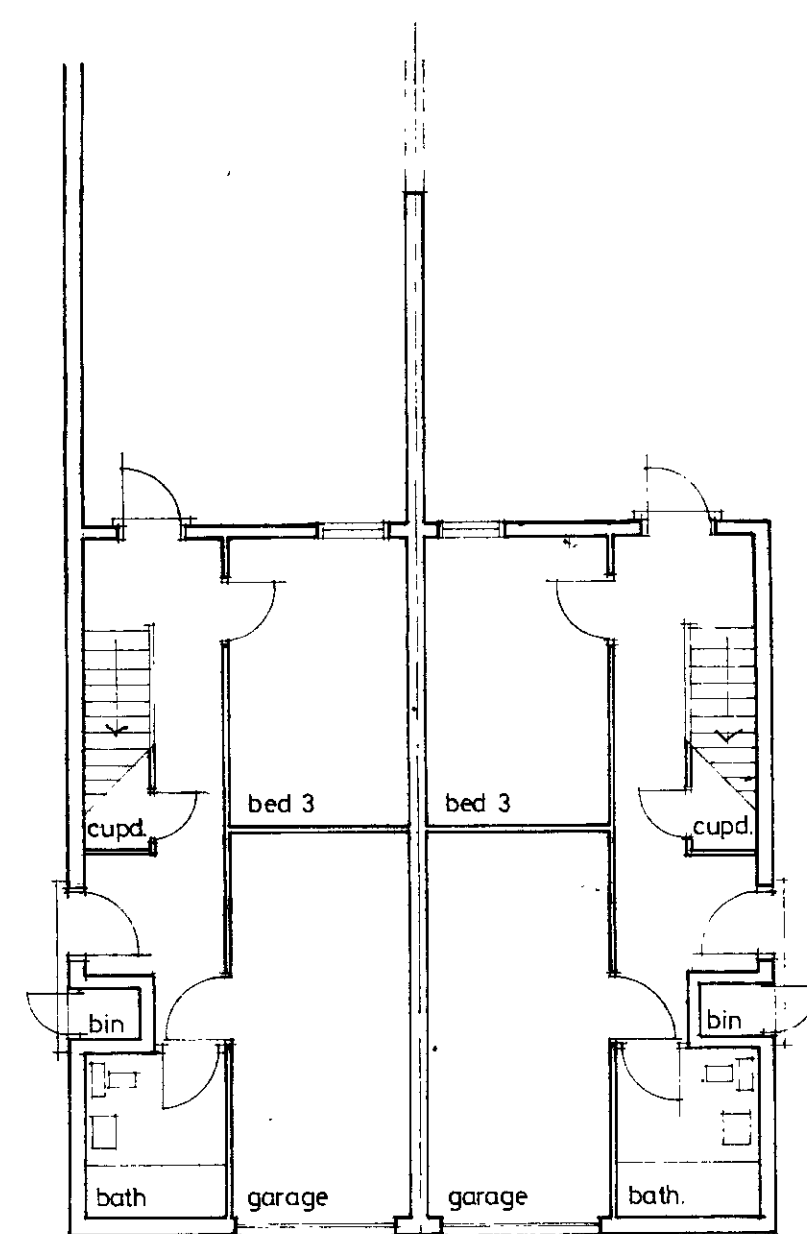


GROUND FLOOR PLAN

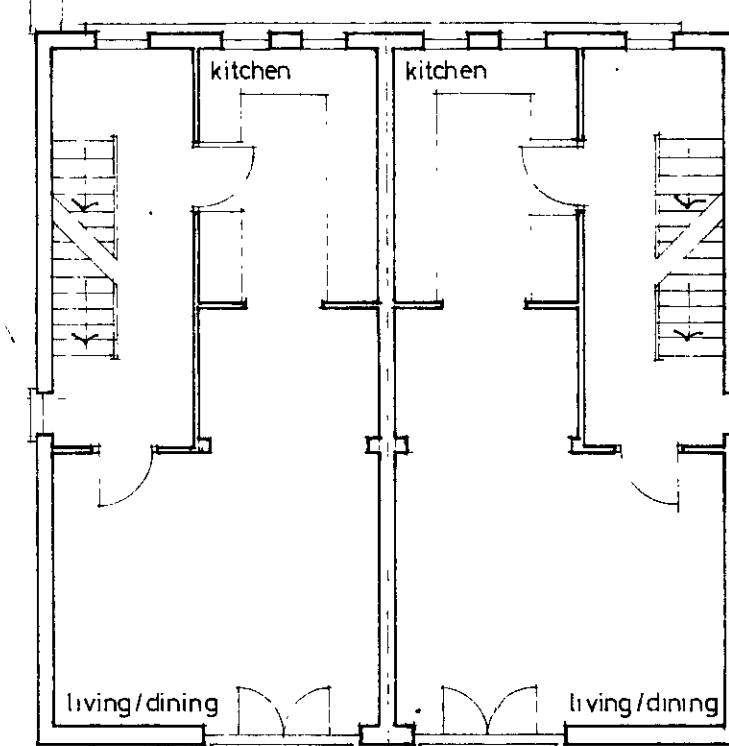

FIRST FLOOR PLAN

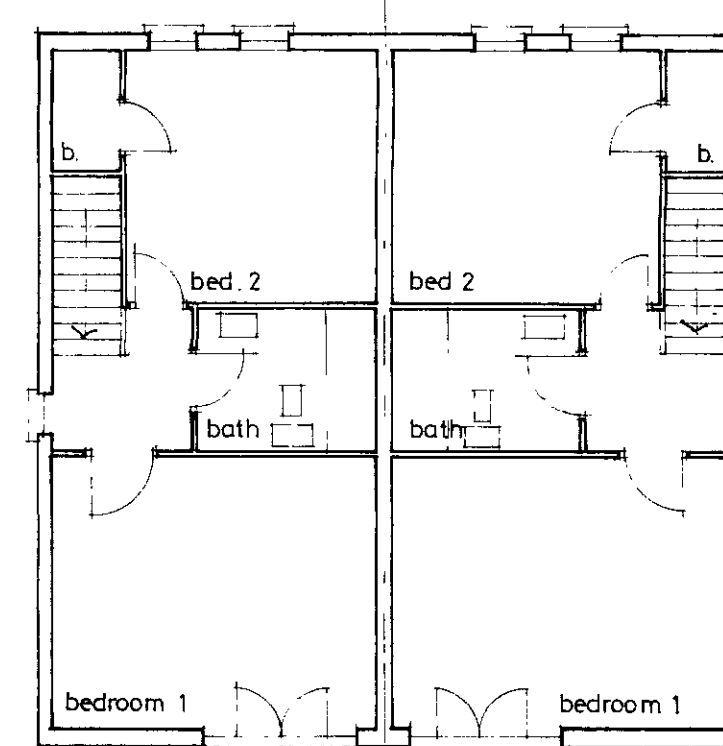



SECOND FLOOR PLAN

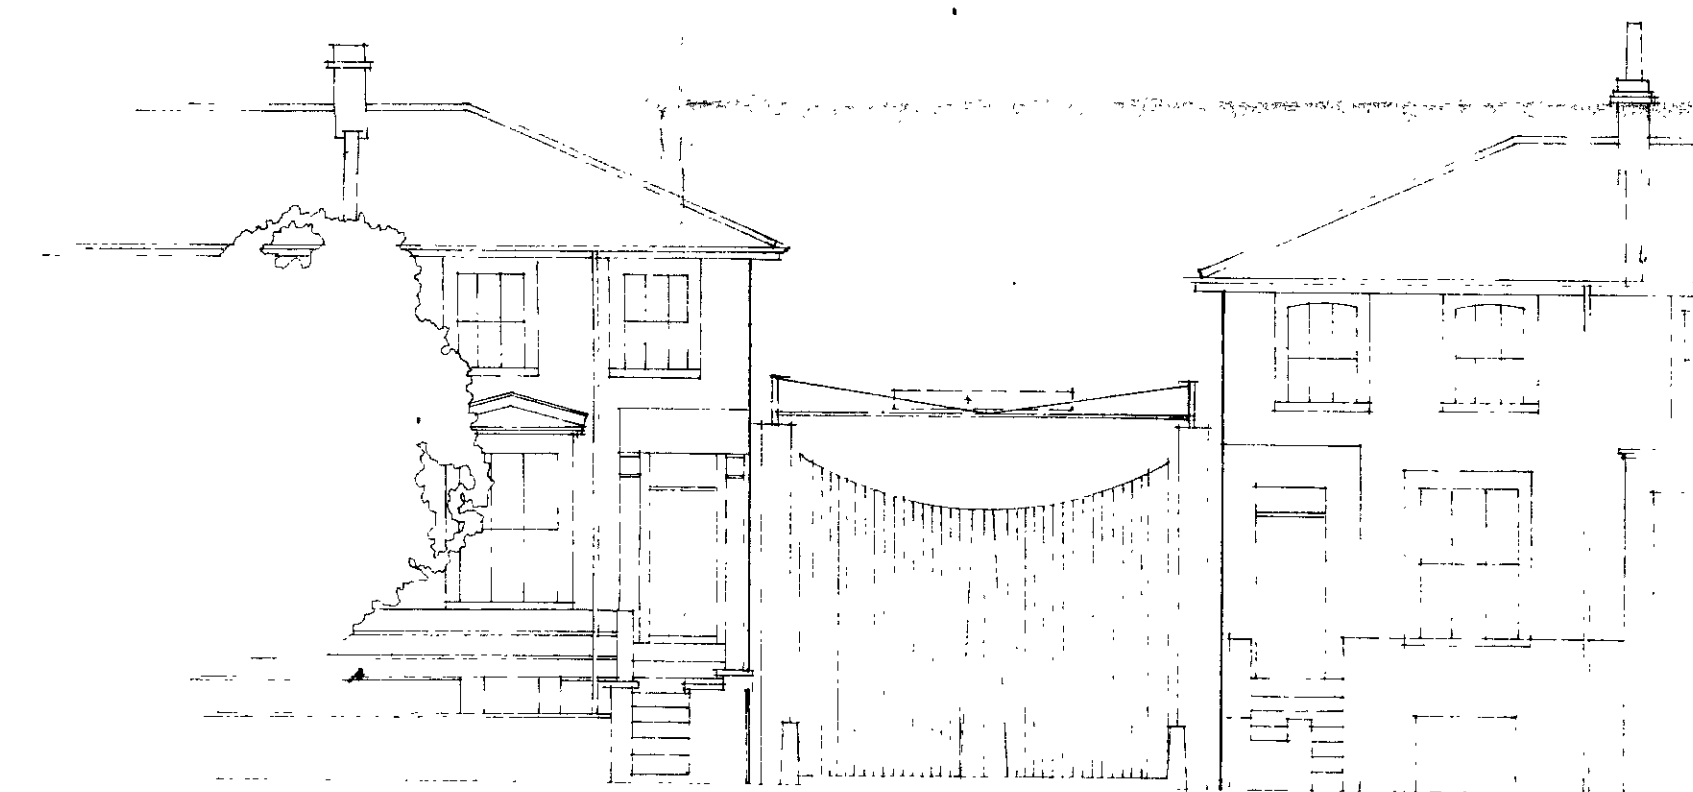

ENTRANCE ARCH
(see dwg. no. 861/19)

LONDON BOROUGH OF CAMDEN
PLANNING AND COMMUNICATIONS
DEPARTMENT
30 OCT 1987 (A.M.)
RECEIVED
ACK.

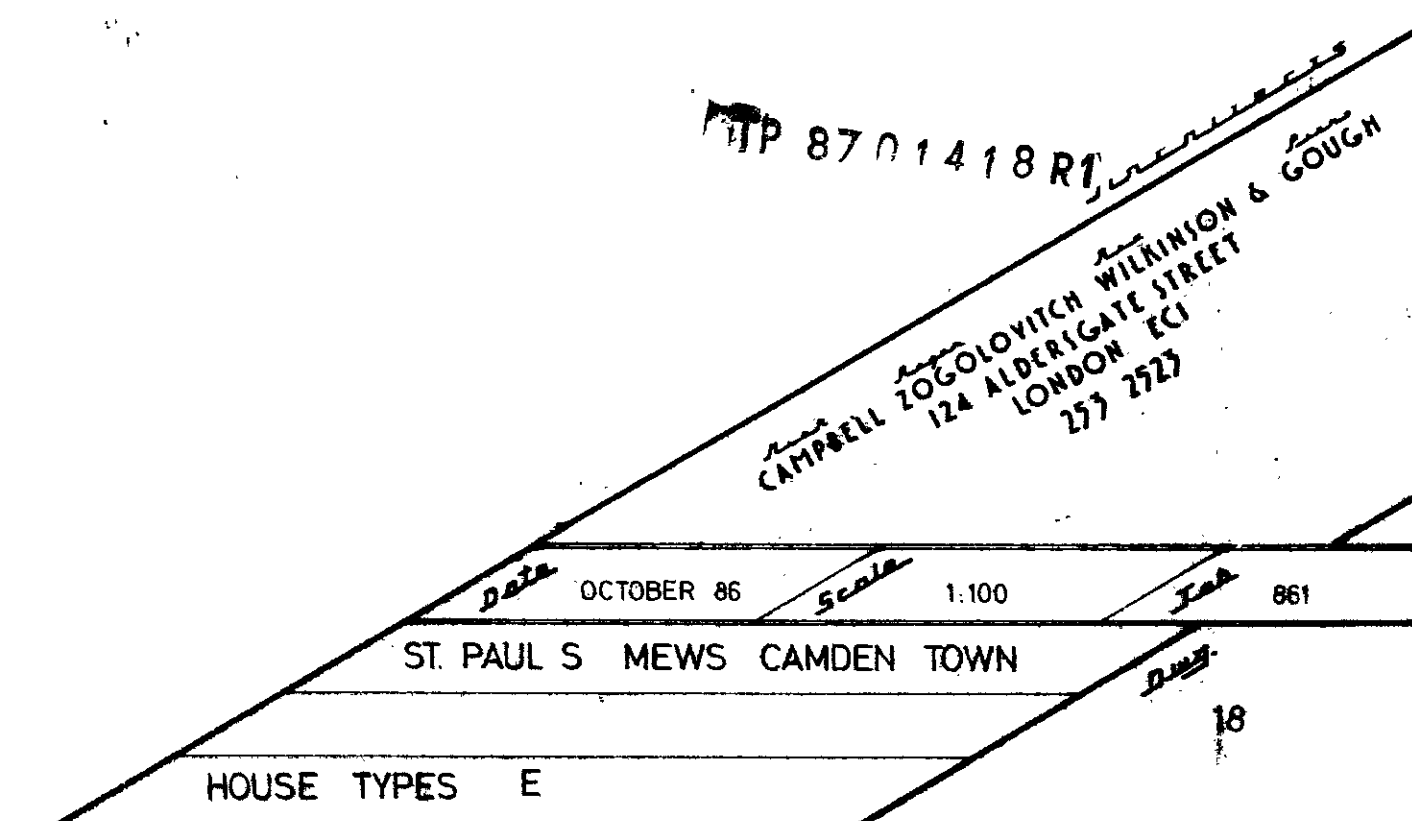

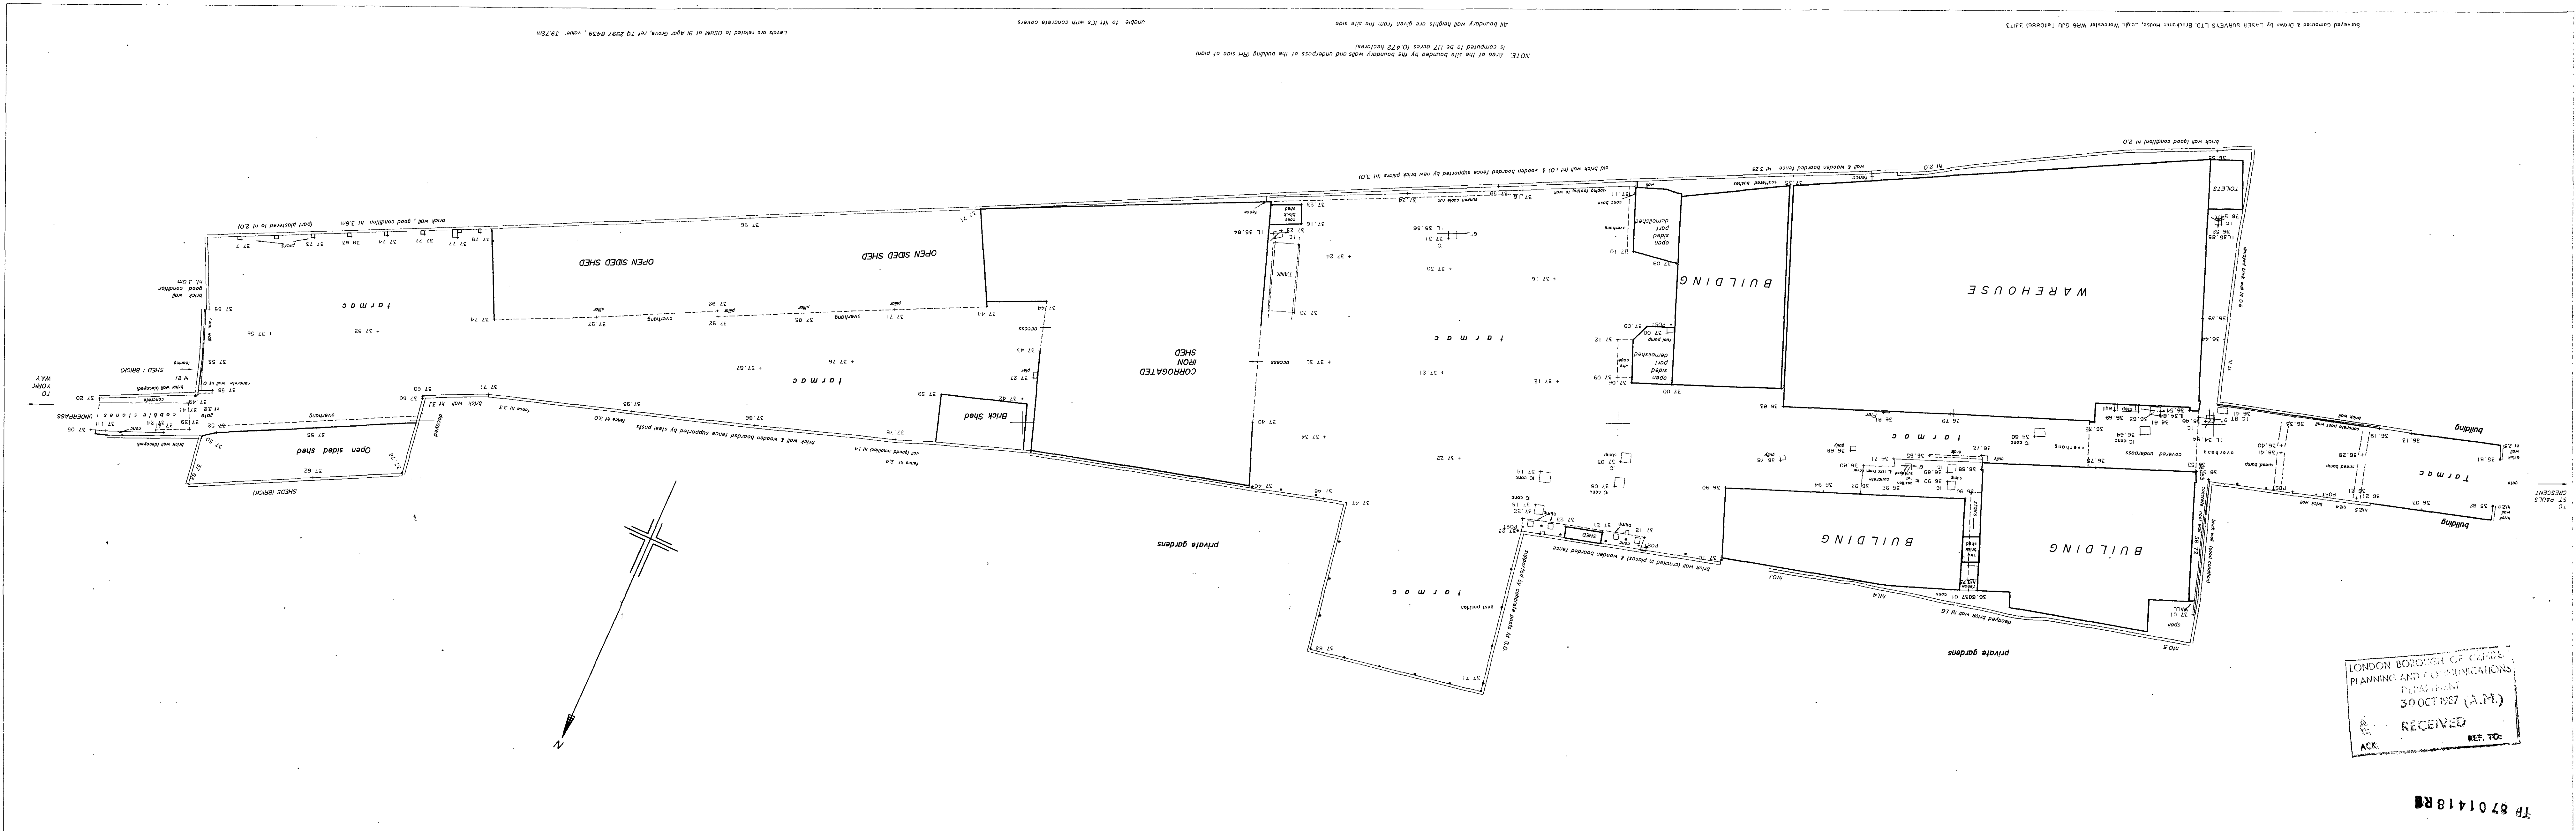

NOTE: Area of the site bounded by the boundary walls and underpass of the building (the side of plan) is computed to be 1.17 acres (0.472 hectares)

All boundary wall heights are given from the site side

Unable to lift ICS with concrete covers

Levels are related to OSBM at 91 age Grove, ref TO 2997 8439, value 33.72m



Box 1312

ST PAUL'S CRESCENT

EXISTING CLOSE BOARDED FENCE

EXISTING BRICK WALL CONTINUES AND ARCHES OVER TO PROVIDE ACCESS TO CAR PARKING

ELEVATION OF NORTH WALL TO MEWS 1:200

 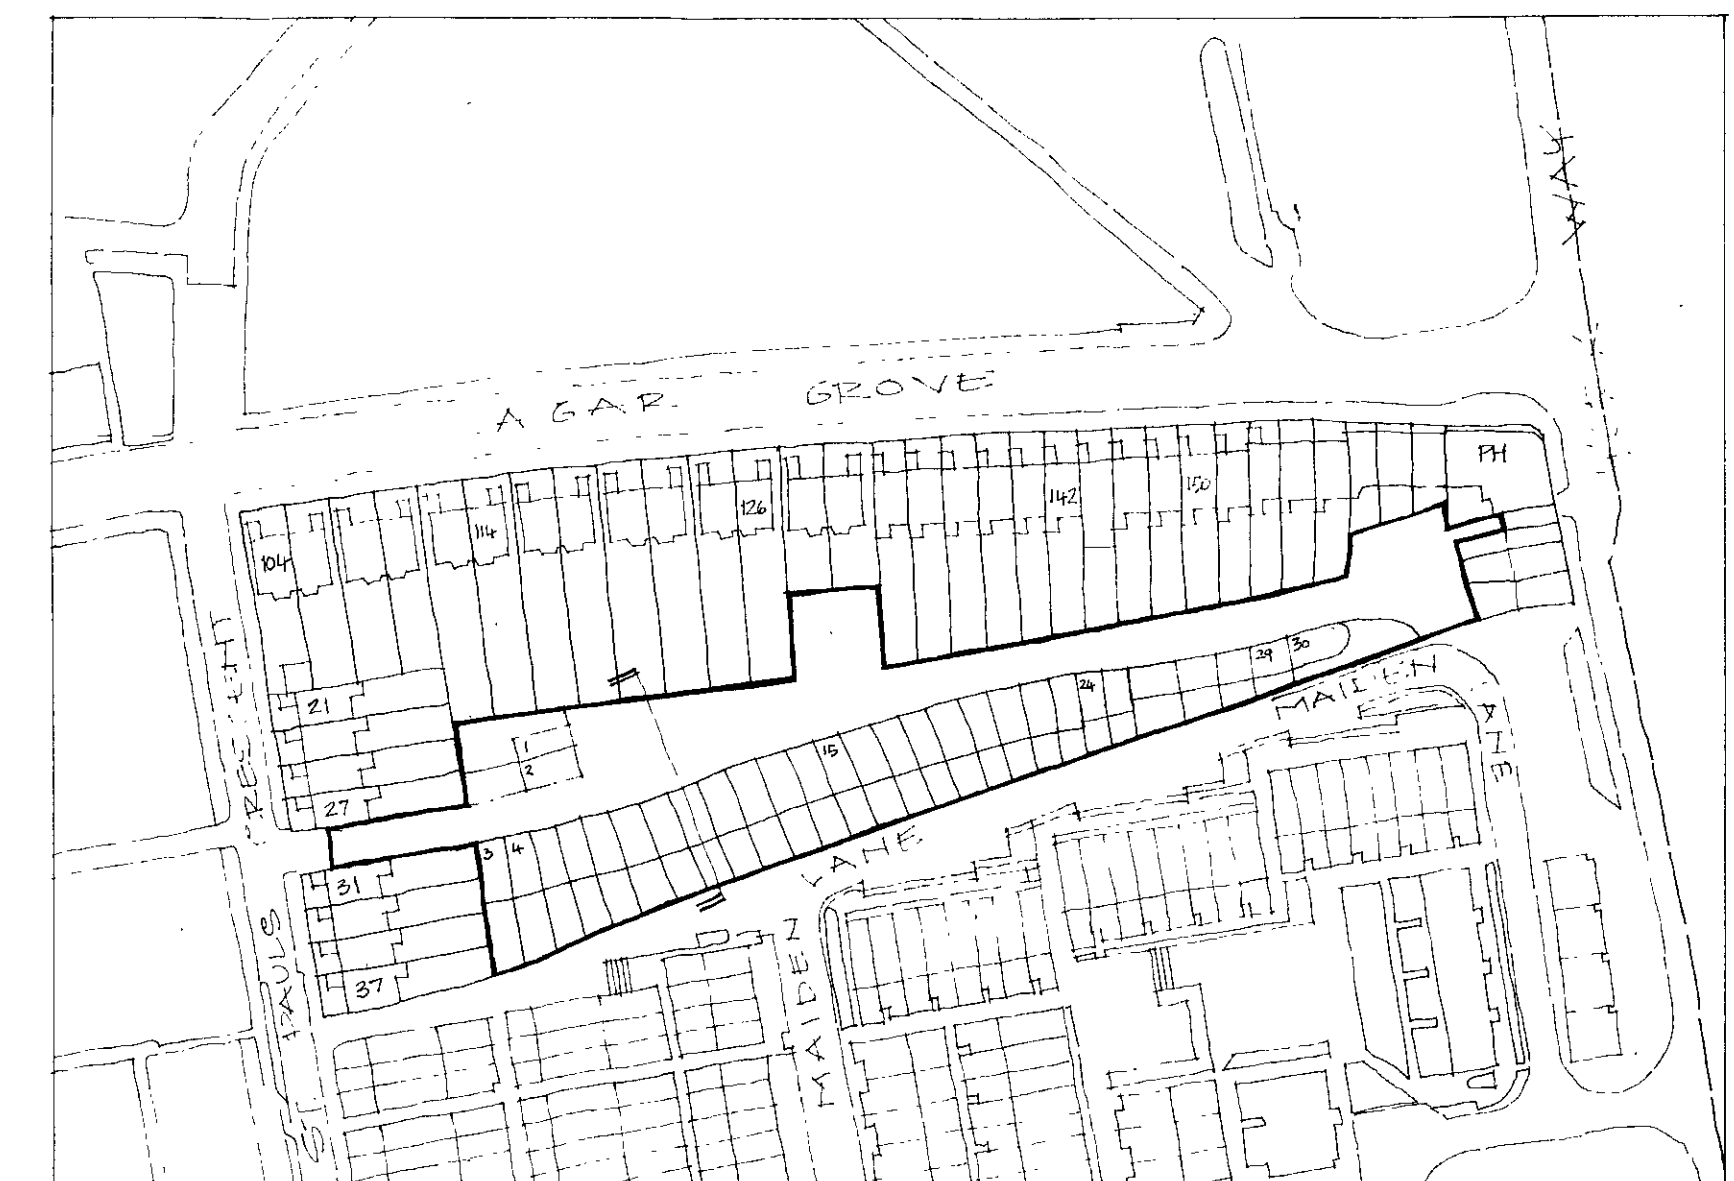

LONDON BOROUGH OF CAMDEN
PLANNING AND COMMUNICATIONS
DEPARTMENT
30 OCT 1987 (A.M.)
RECEIVED
REF. TO:

CAMDEN
 LONDON
 N.1.1.
 F. TO:

Architects
 20 GOLOVITCH WILKINSON & GOUGH
 124 ALDERGATE STREET
 LONDON EC1
 757 7572

CAMPBELL

STR 9701418P4


Date OCT. 86 Scale 1:1250
1:200 Job 861

ST. PAULS CRESCENT NW1


SERVICES LAYOUT

SCHEDULE


HOUSE TYPE	HOUSE No.	HOUSE No.s	BEDROOM No.s	HABITABLE ROOMS	TOTAL
A	21	3-23	3	4	84
B	4	26-29	3	4	16
C	1	30	3	4	4
D	2	24-25	2	3	6
E	2	1-2	3	4	8
					118
					SITE AREA : 1.18 ACRES

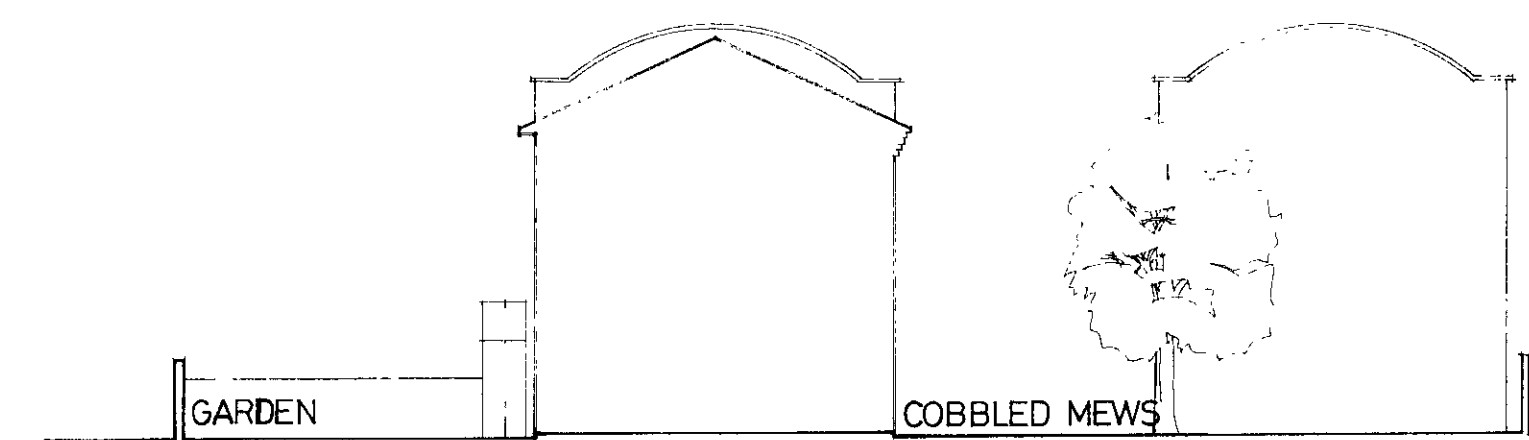

SITE SECTION 1:200

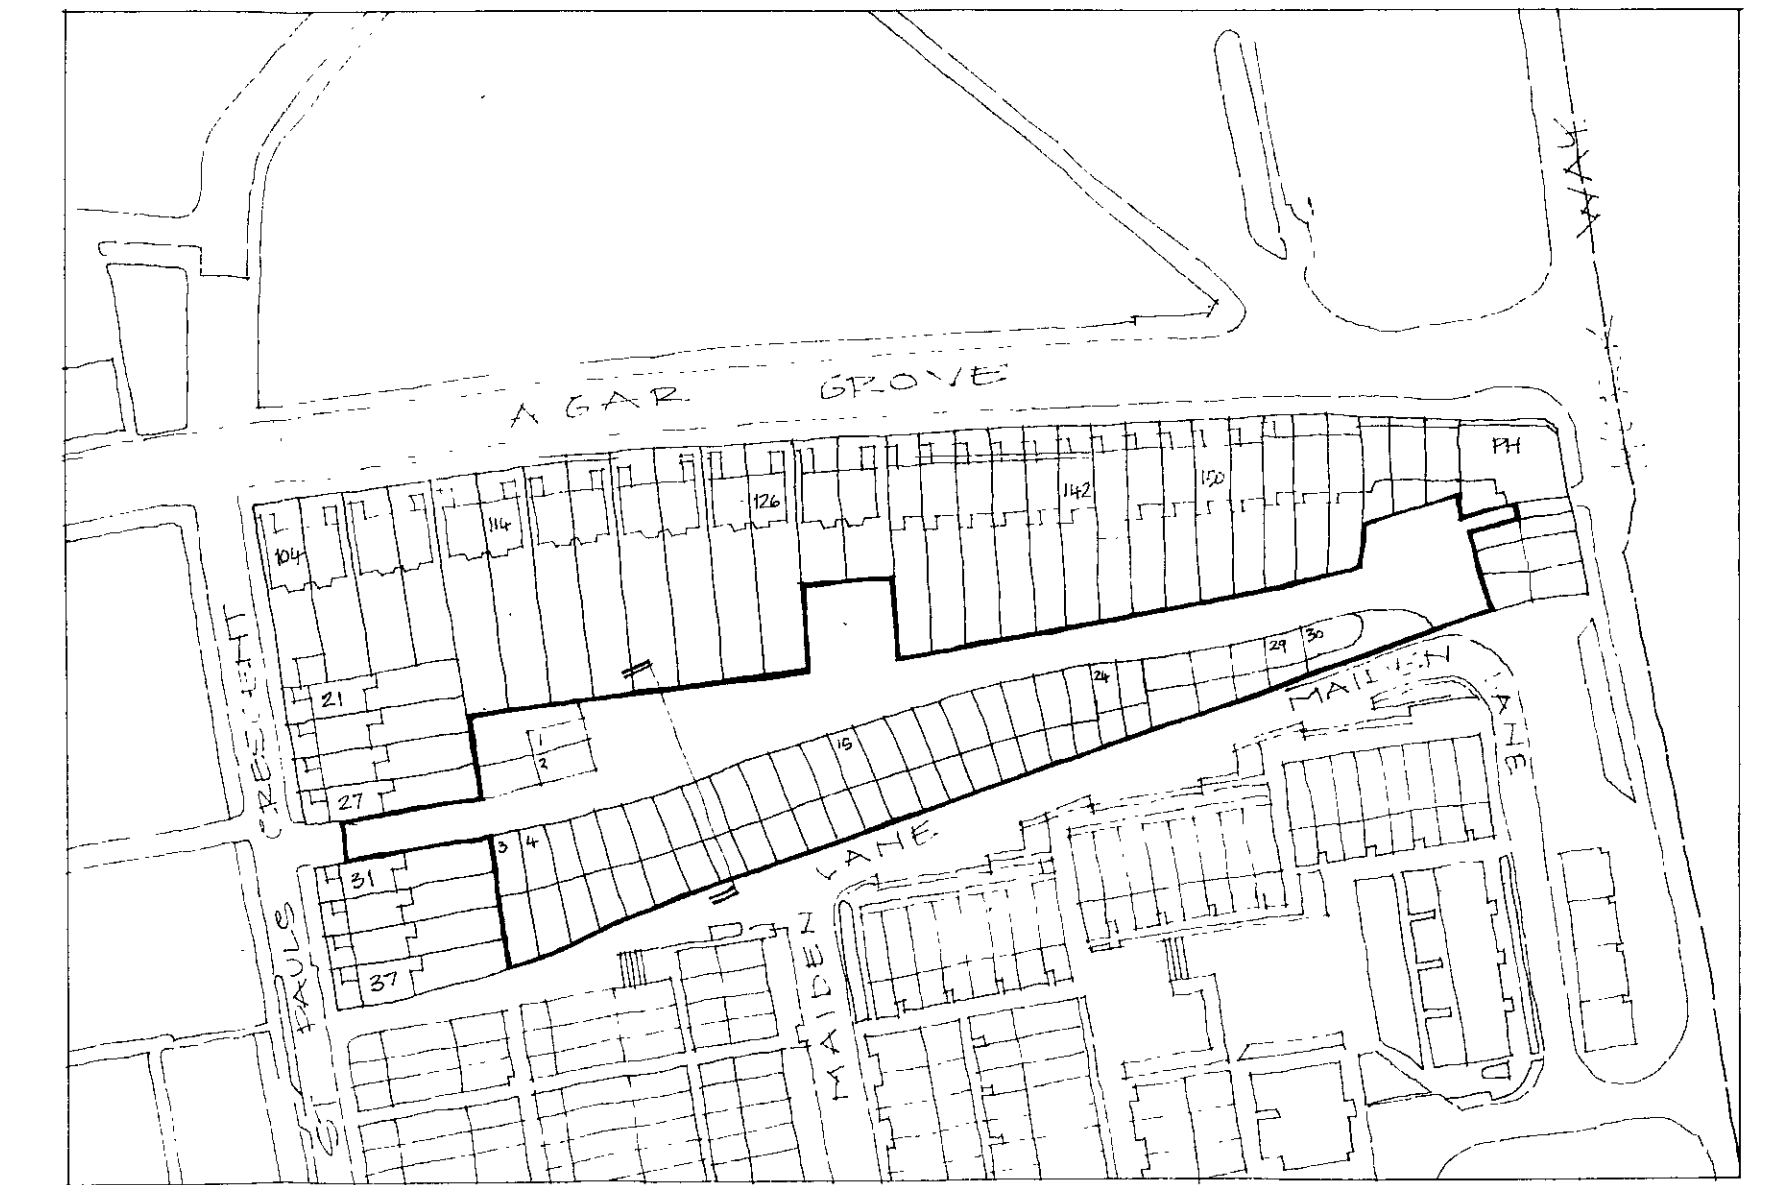


LOCATION PLAN 1:1250

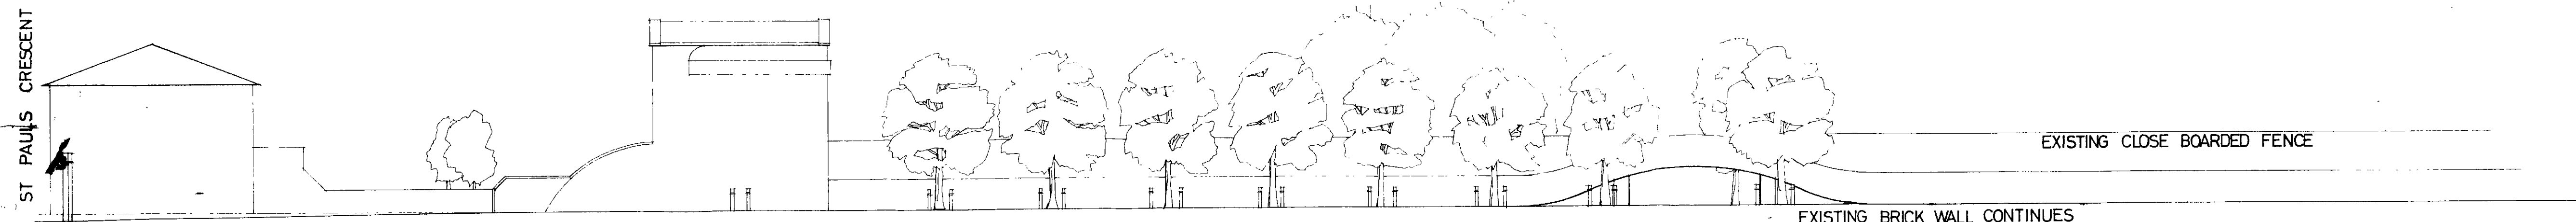

ELEVATION OF NORTH WALL TO MEWS 1:200

EXISTING BRICK WALL CONTINUES AND ARCHES OVER TO PROVIDE ACCESS TO CAR PARKING

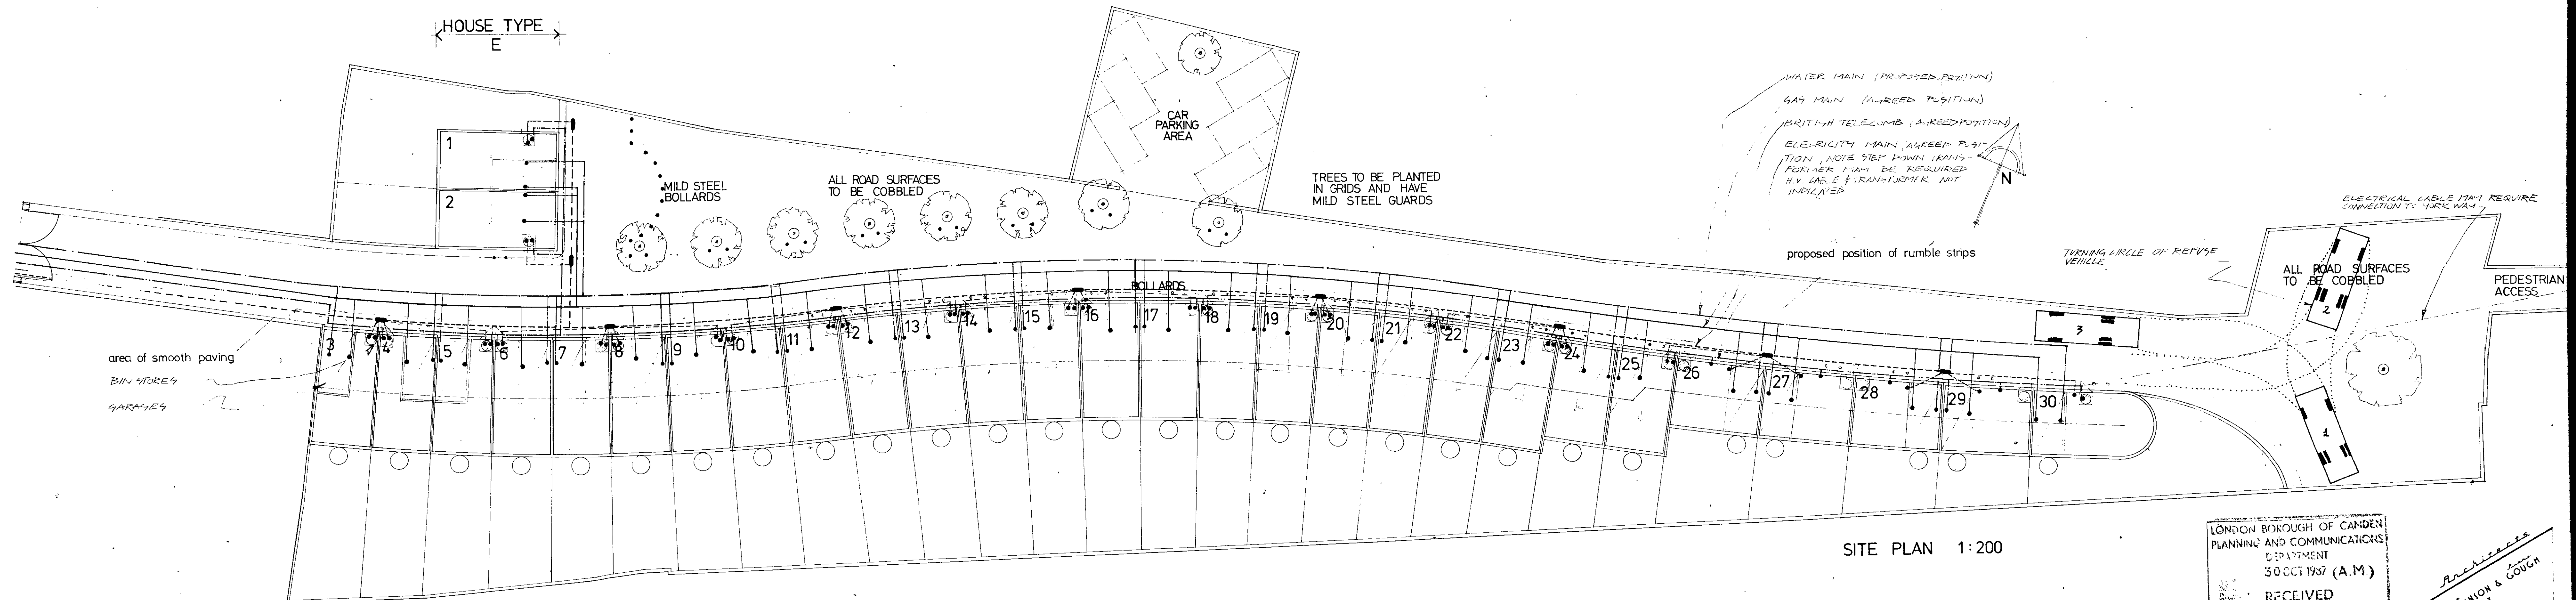

SITE PLAN 1:200

HOUSE TYPES A

HOUSE TYPE D

HOUSE TYPE B

HOUSE TYPE C


LONDON BOROUGH OF CAMDEN
PLANNING AND COMMUNICATIONS
DEPARTMENT
30 OCT 1987 (A.M.)
RECEIVED
ACK. REF. TO:

Architects
CAMPBELL 206 DOVITCH WILKINSON & COUGH
124 ALDRIDGE STREET
LONDON EC1
257 2522


DATE OCT. 86 SCALE 1:1250 1:200 JOB 861
ST. PAULS CRESCENT NW1
SITE PLAN
SERVICES LAYOUT
22

SCHEDULE


HOUSE TYPE	HOUSE No.	HOUSE No.s	BEDROOM No.s	HABITABLE ROOMS	TOTAL
A	21	3-23	3	4	84
B	4	26-29	3	4	16
C	1	30	3	4	4
D	2	24-25	2	3	6
E	2	1-2	3	4	8
					118
SITE AREA : 1.18 ACRES					

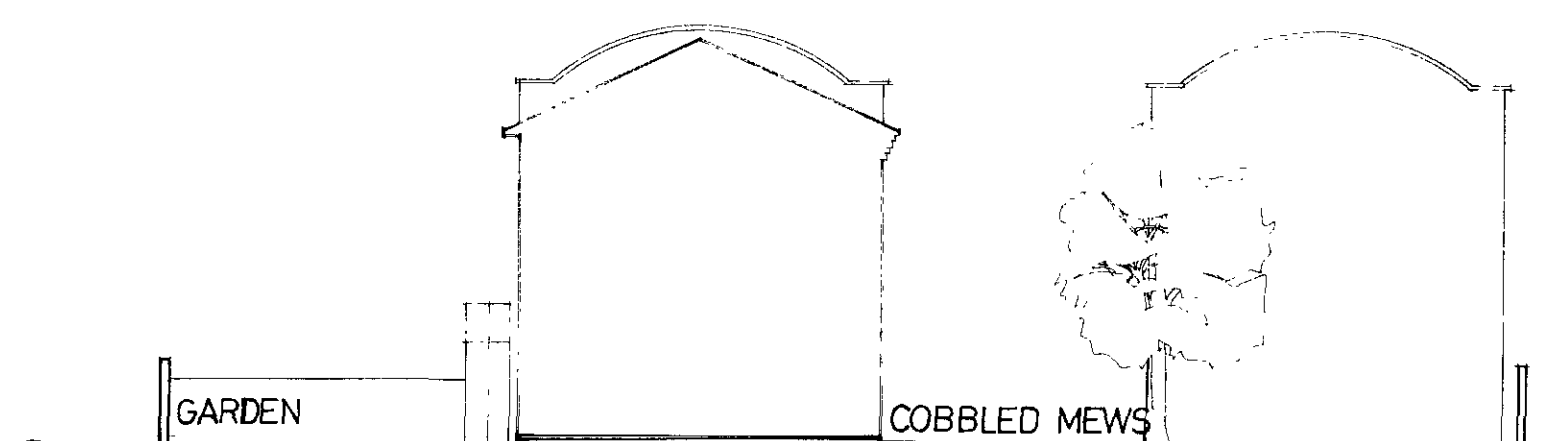

SITE SECTION 1:200

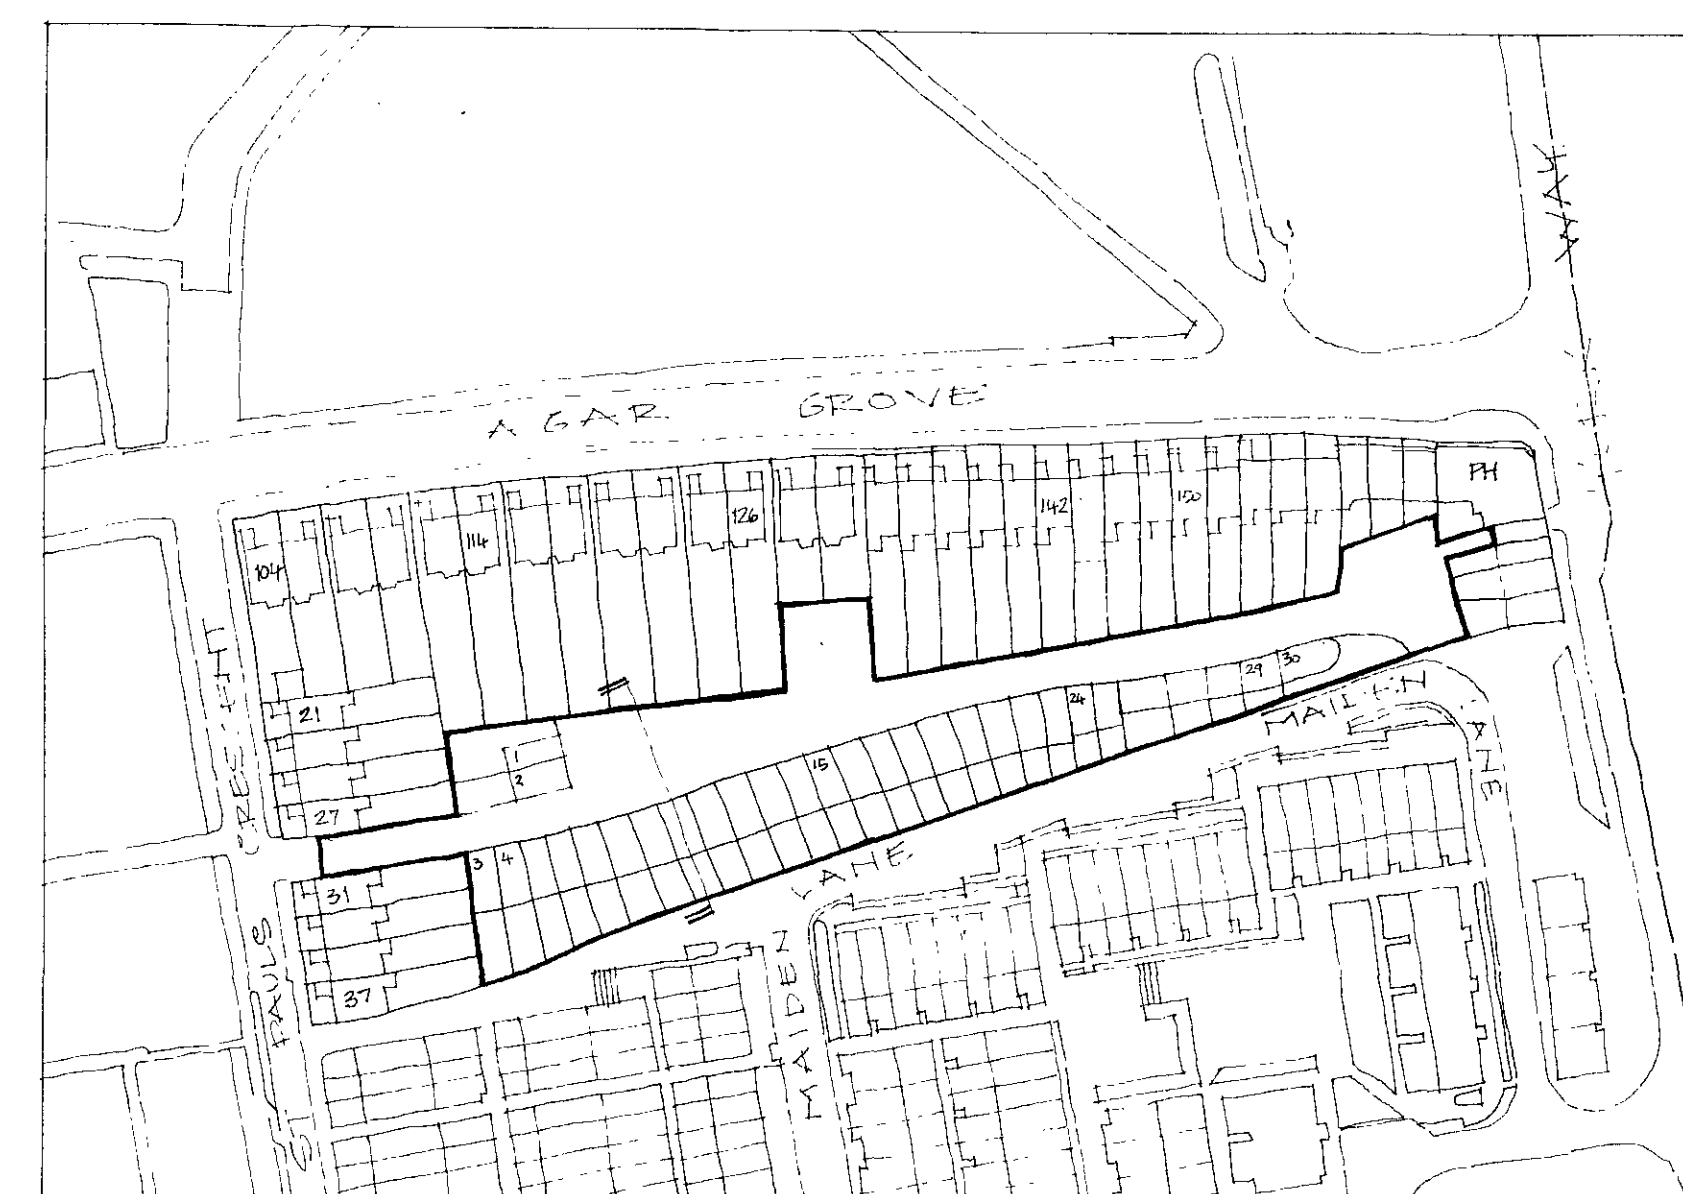


LOCATION PLAN 1:1250

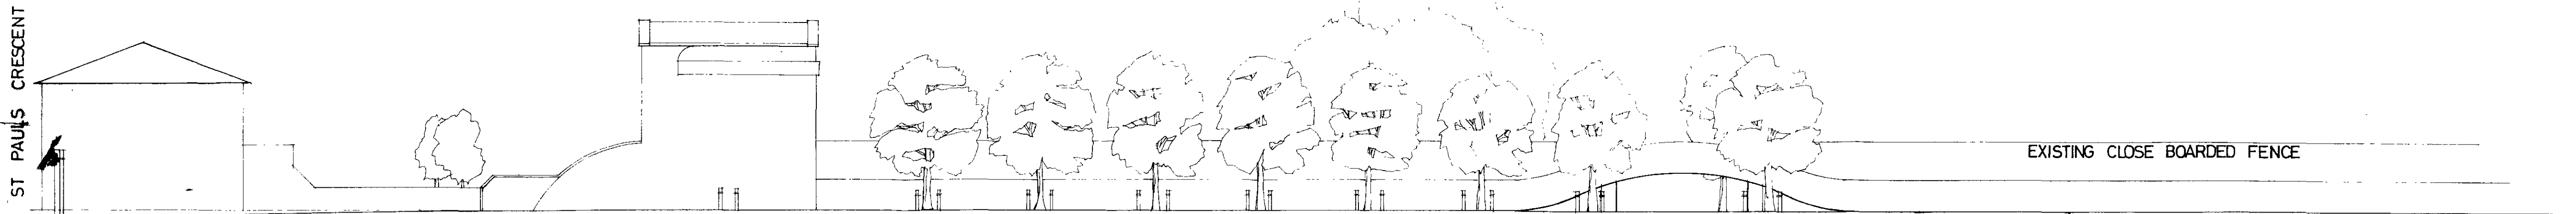

ELEVATION OF NORTH WALL TO MEWS 1:200


EXISTING BRICK WALL CONTINUES AND ARCHES OVER TO PROVIDE ACCESS TO CAR PARKING

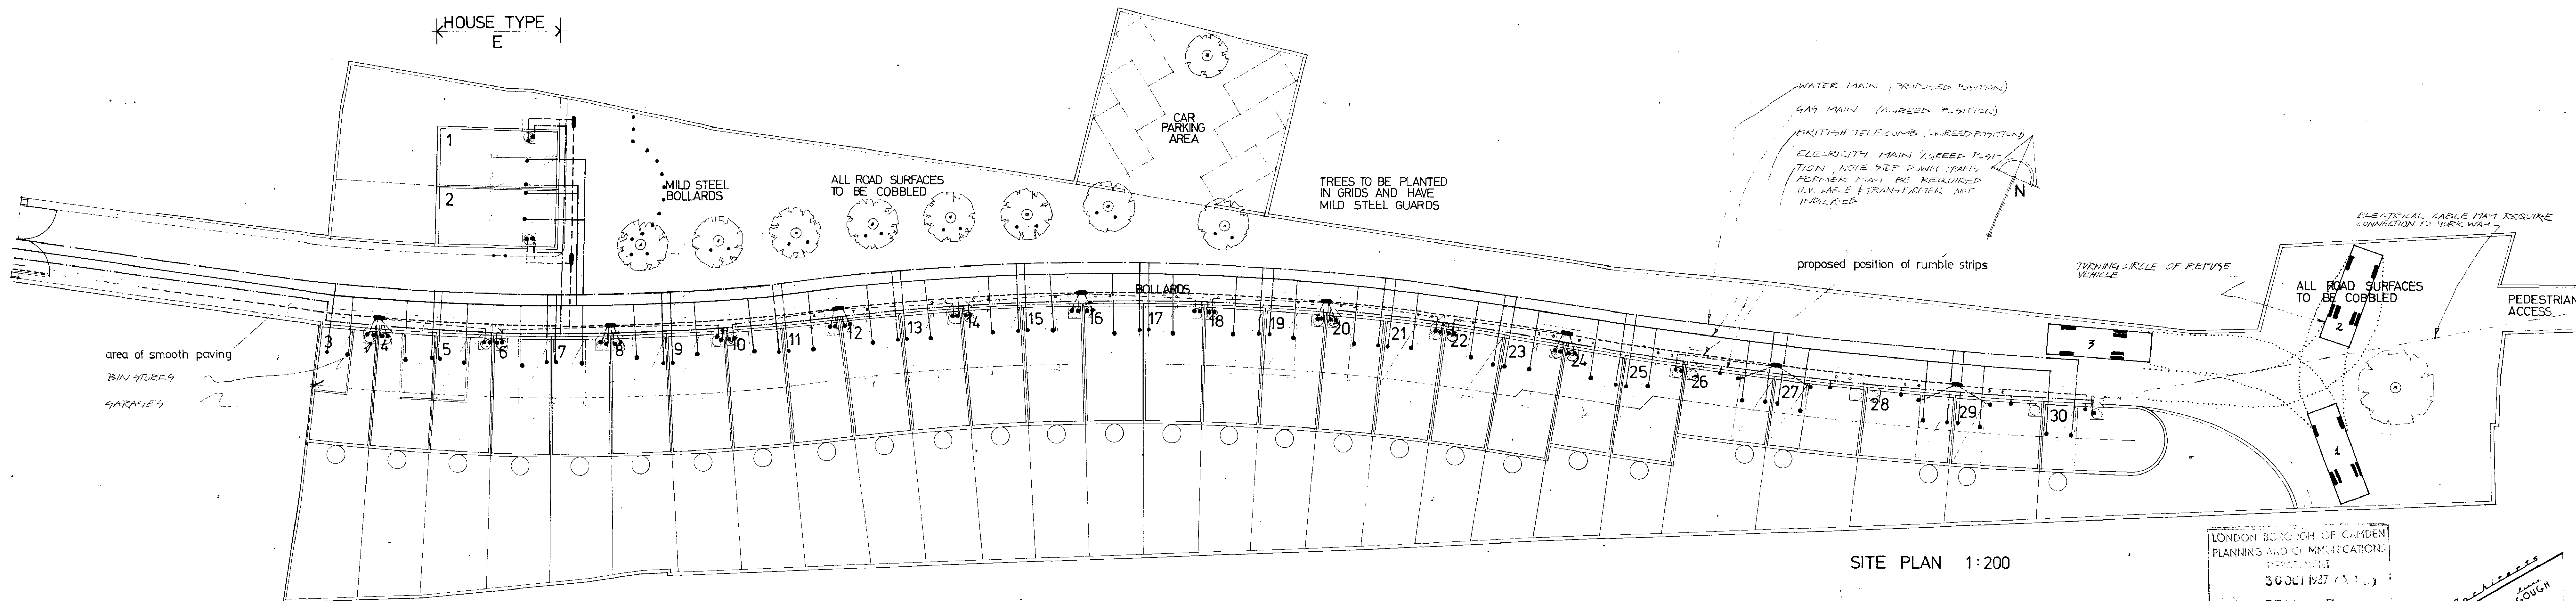

SITE PLAN 1:200

HOUSE TYPES A HOUSE TYPE D HOUSE TYPE B HOUSE TYPE C

LONDON BOROUGH OF CAMDEN
PLANNING AND COMMUNICATIONS
RECEIVED
30 OCT 1987 (A.M.)
ACK. REF. 101


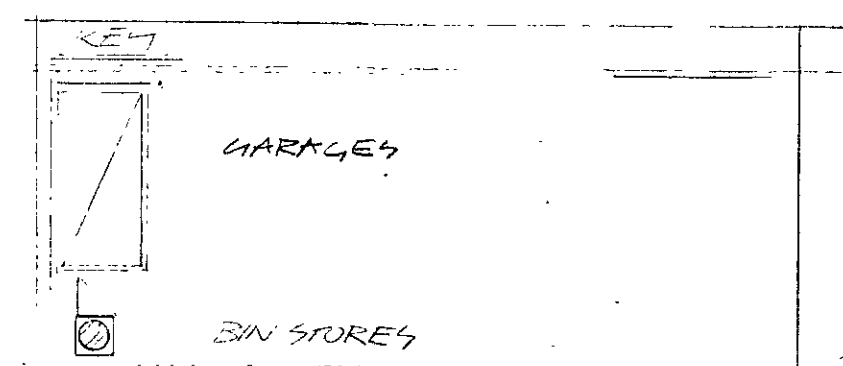


WATER MAIN
GAS MAIN
BRITISH TELECOMS
ELECTRICITY


TP 87 01418 R1
OCT. 86
ST. PAULS CRESCENT NW1
SITE PLAN
SERVICES LAYOUT
22

SCHEDULE

HOUSE TYPE	HOUSE No.	HOUSE No.s	BEDROOM No.s	HABITABLE ROOMS	TOTAL
A	21	3-23	3	4	84
B	4	26-29	3	4	16
C	1	30	3	4	4
D	2	24-25	2	3	6
E	2	1-2	3	4	8
					118
SITE AREA : 1.18 ACRES					

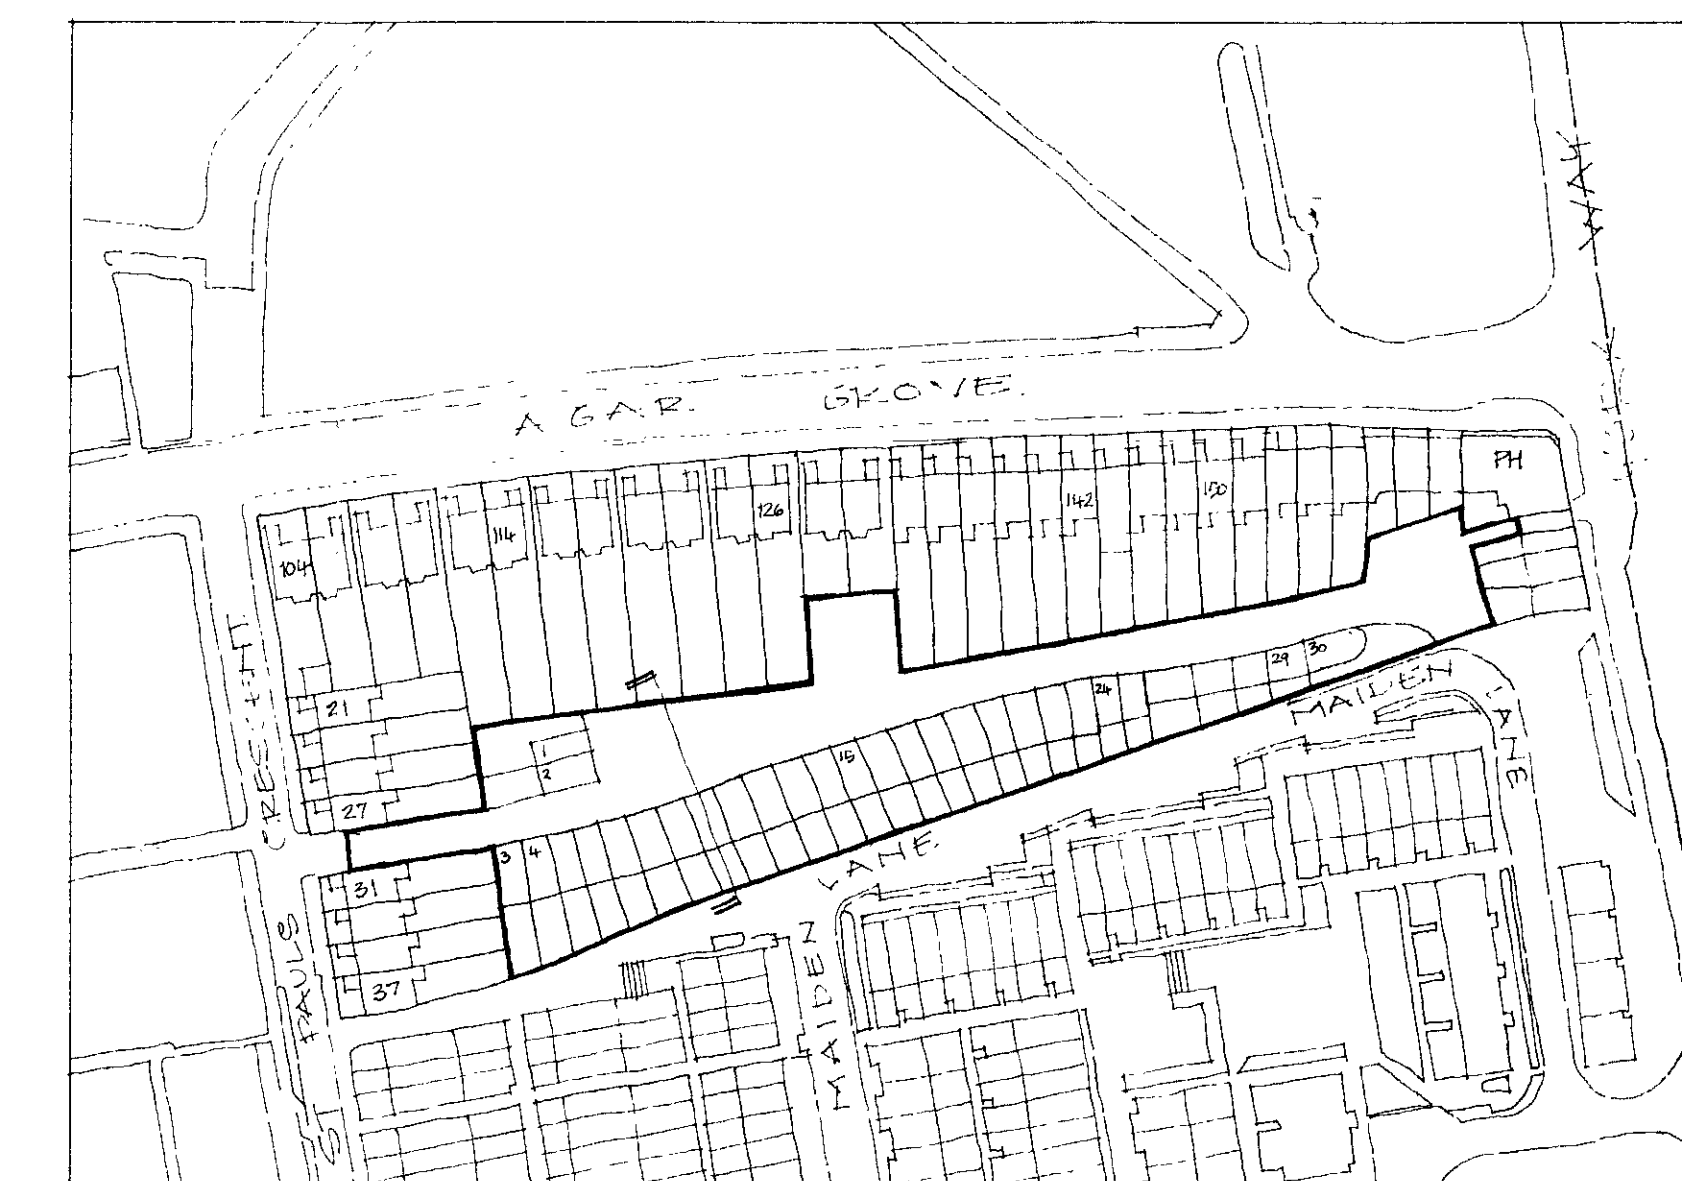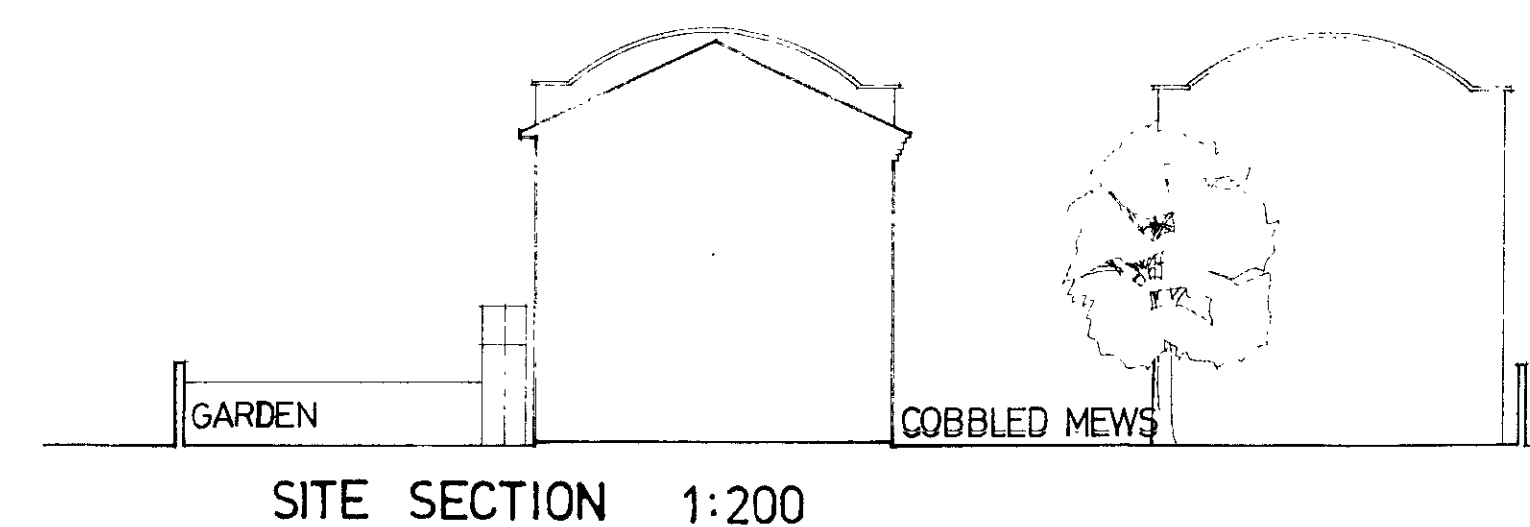


ST PAULS CRESCENT

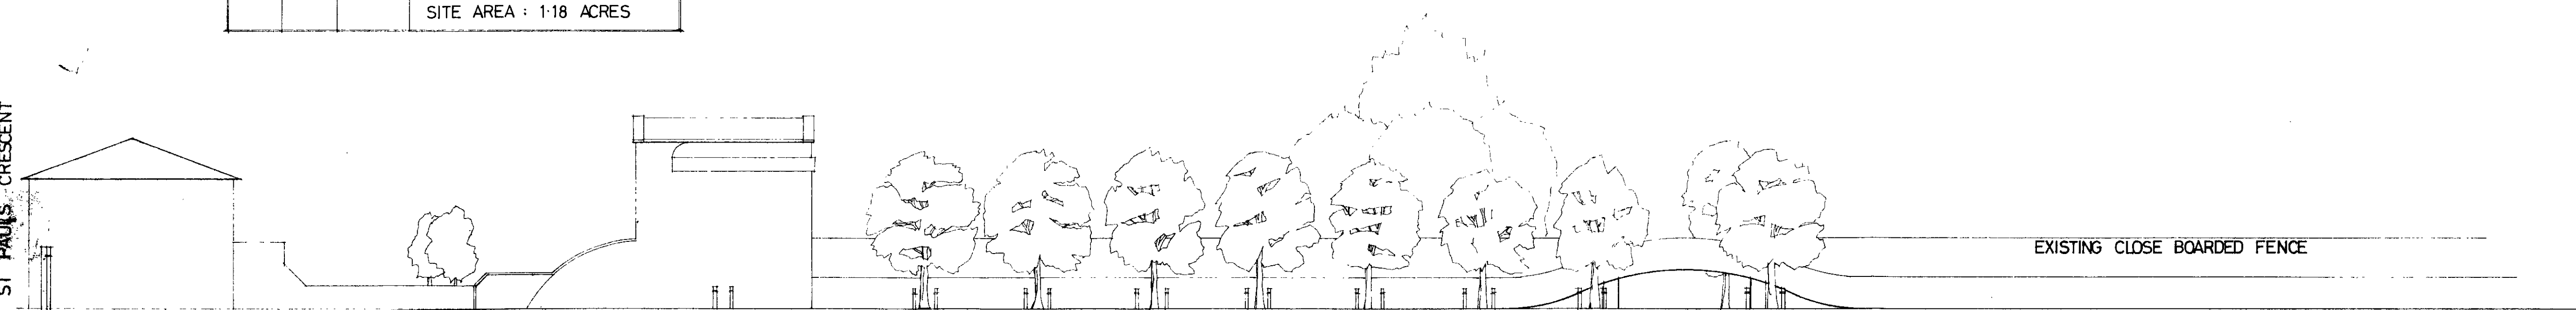

ELEVATION OF NORTH WALL TO MEWS 1:200

EXISTING BRICK WALL CONTINUES AND ARCHES OVER TO PROVIDE ACCESS TO CAR PARKING

LOCATION PLAN 1:1250

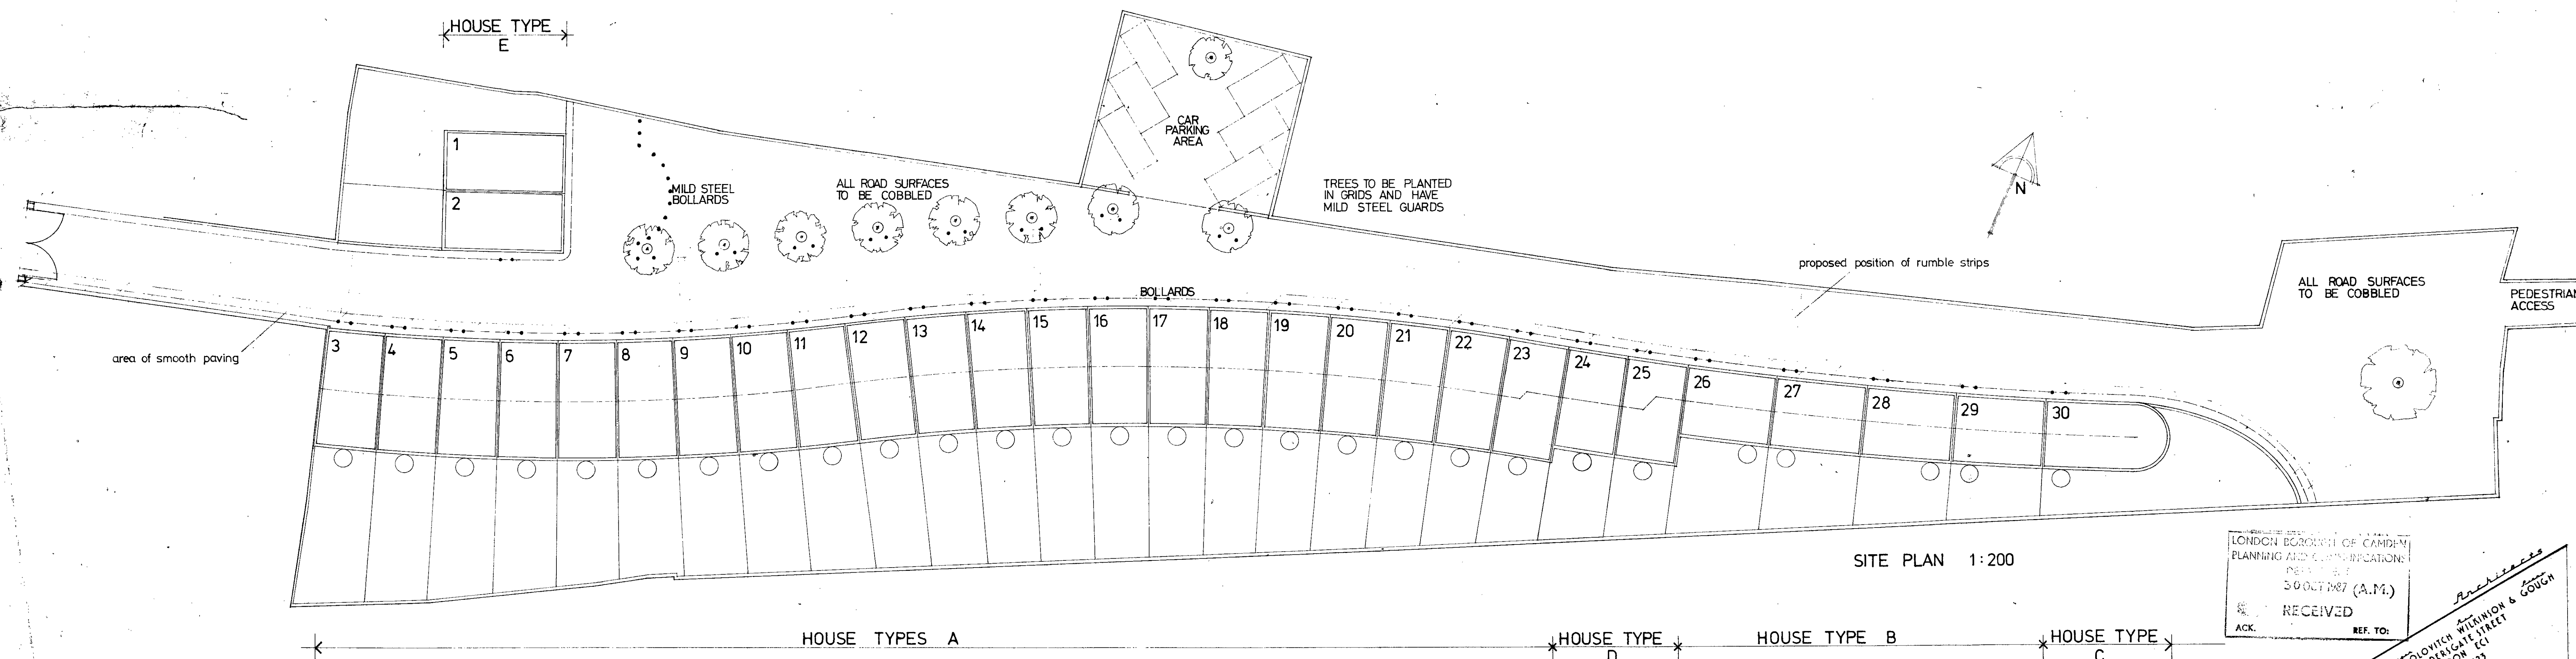


SITE PLAN 1:200

HOUSE TYPES A

HOUSE TYPE D

HOUSE TYPE B

HOUSE TYPE C

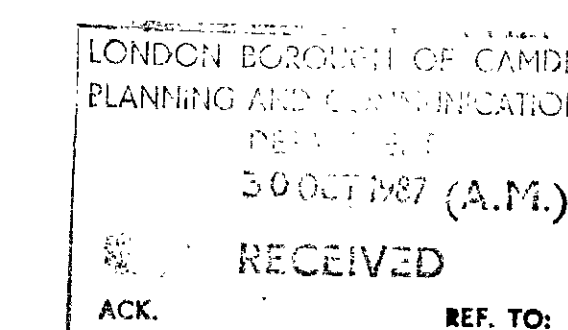

OCT. 86
ST. PAULS CRESCENT NW1
SITE PLAN
861
15 A
WP 87 01418 R1