

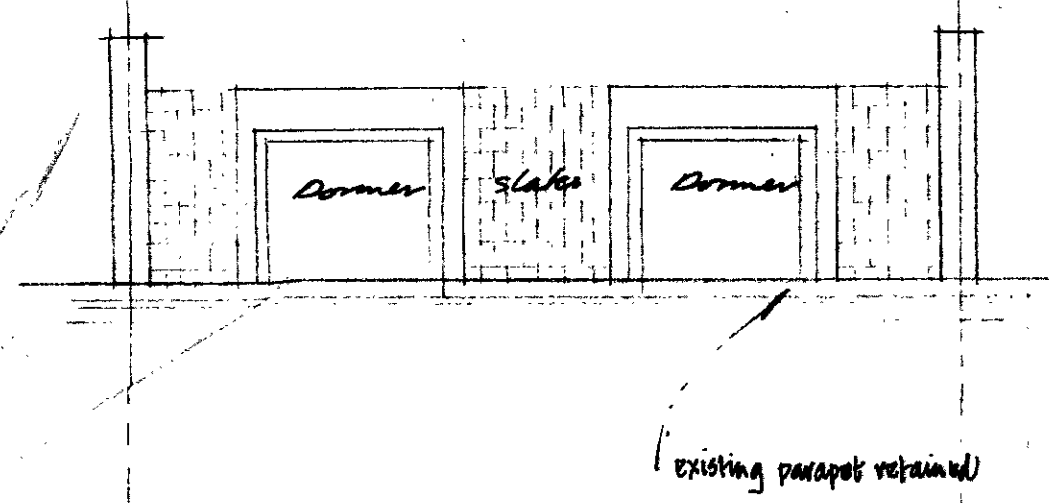
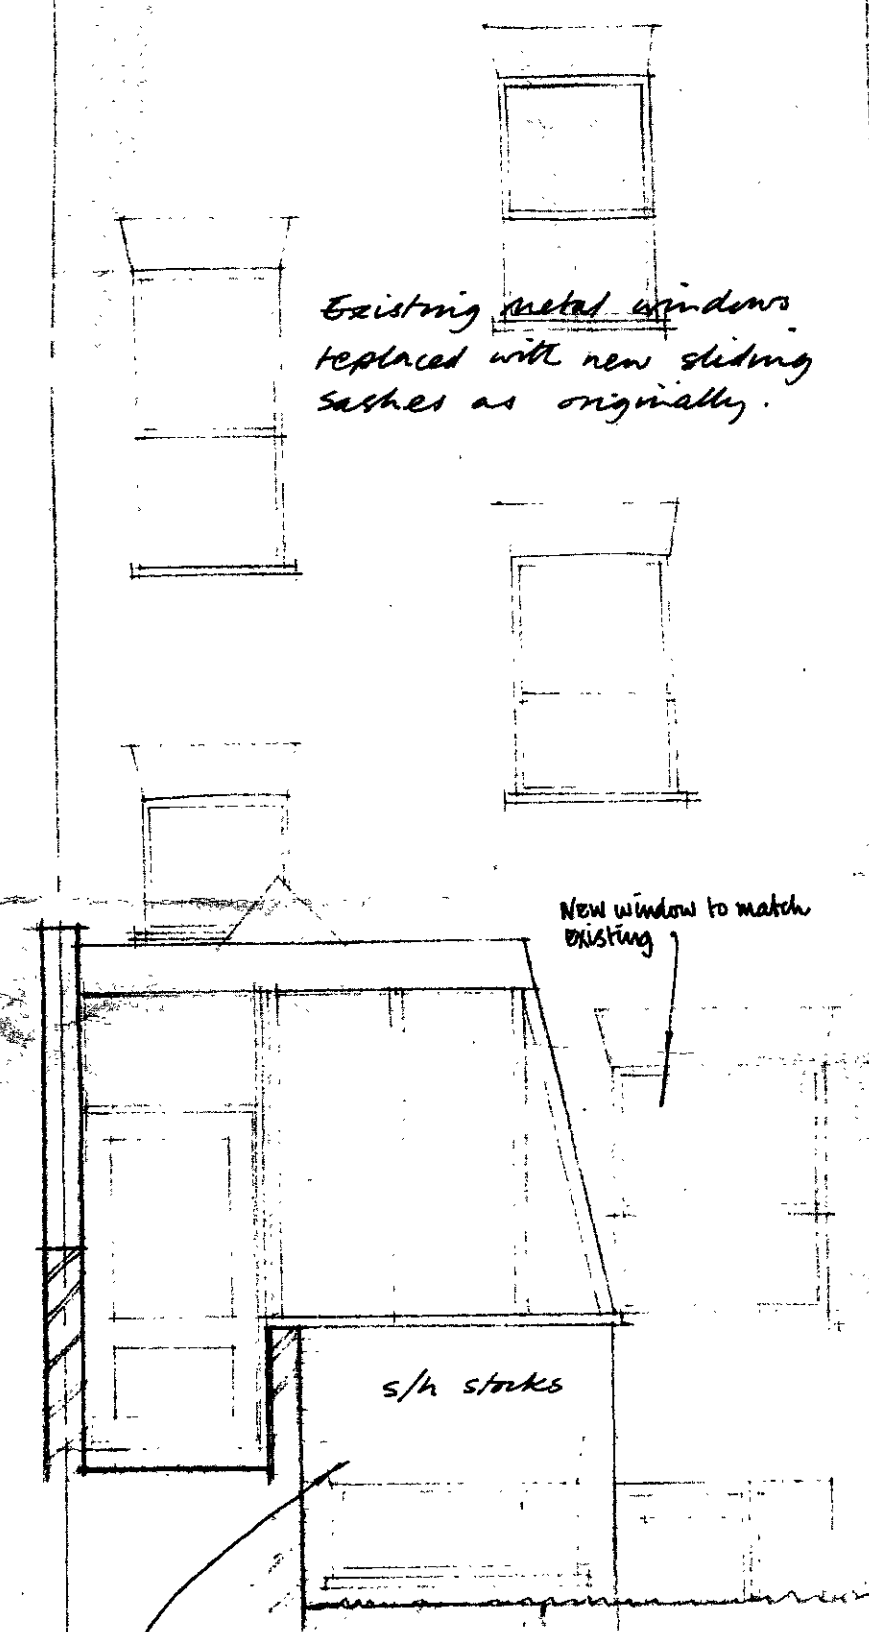


NOTE: CHIMNEYS: Part of wall 11/115 to be carried off at new parapet level
Part of wall 11/119 to be split off or raised by arrangement with adjoining owner.

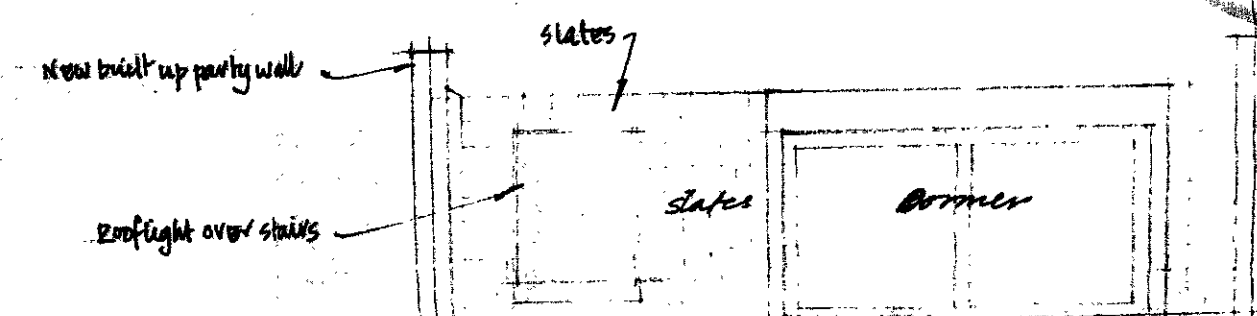

FRONT ELEVATION - NEW TOP FLOOR

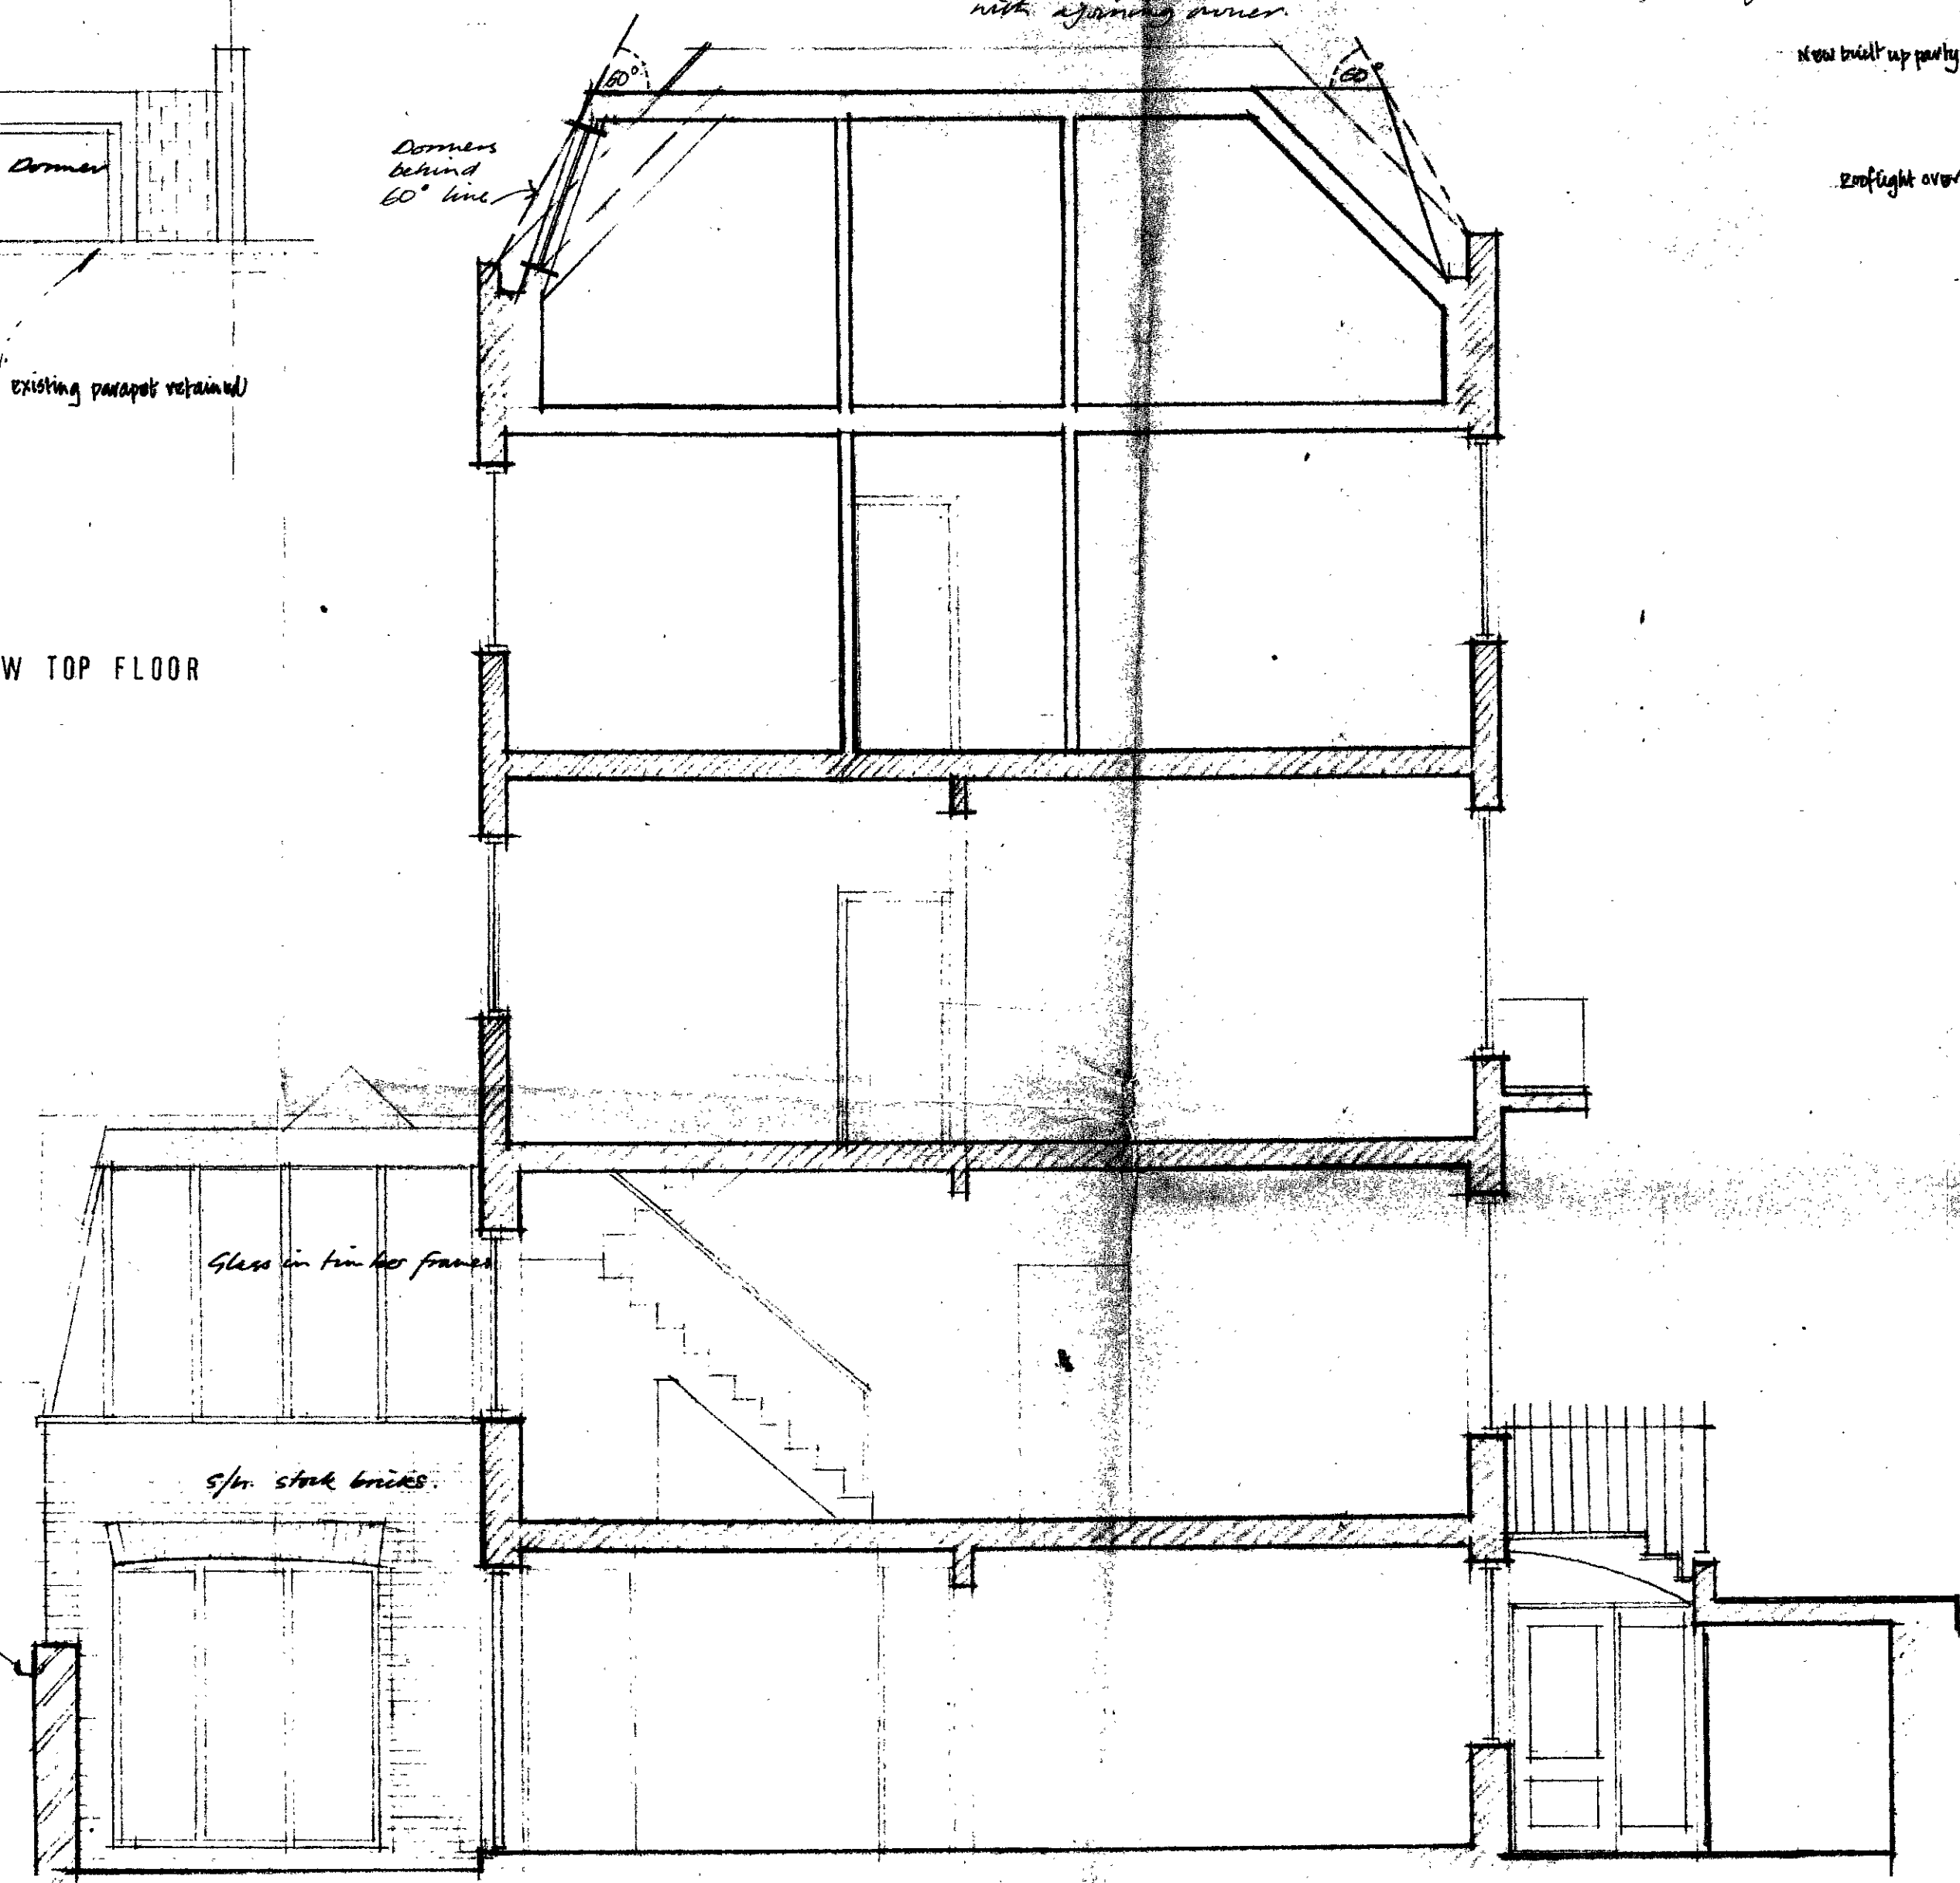

CTP/J11/16/10/15904 (R)


REAR ELEVATION

NOTES

WILLIAMS WRIGHT ASSOCIATES
chartered architects A/ARIBA ©
ONE EGLON MEWS BERKLEY ROAD
LONDON NW1 8YS 01 722 3394-6

Job Title 117 ALBERT ST. N.W. 1.	
Drg. Title PROPOSED SECTION AND ELEVATIONS	
Scale 1/4" = 1'-0"	Drg. No. 381
Drawn	Date 004

Chimneys 22

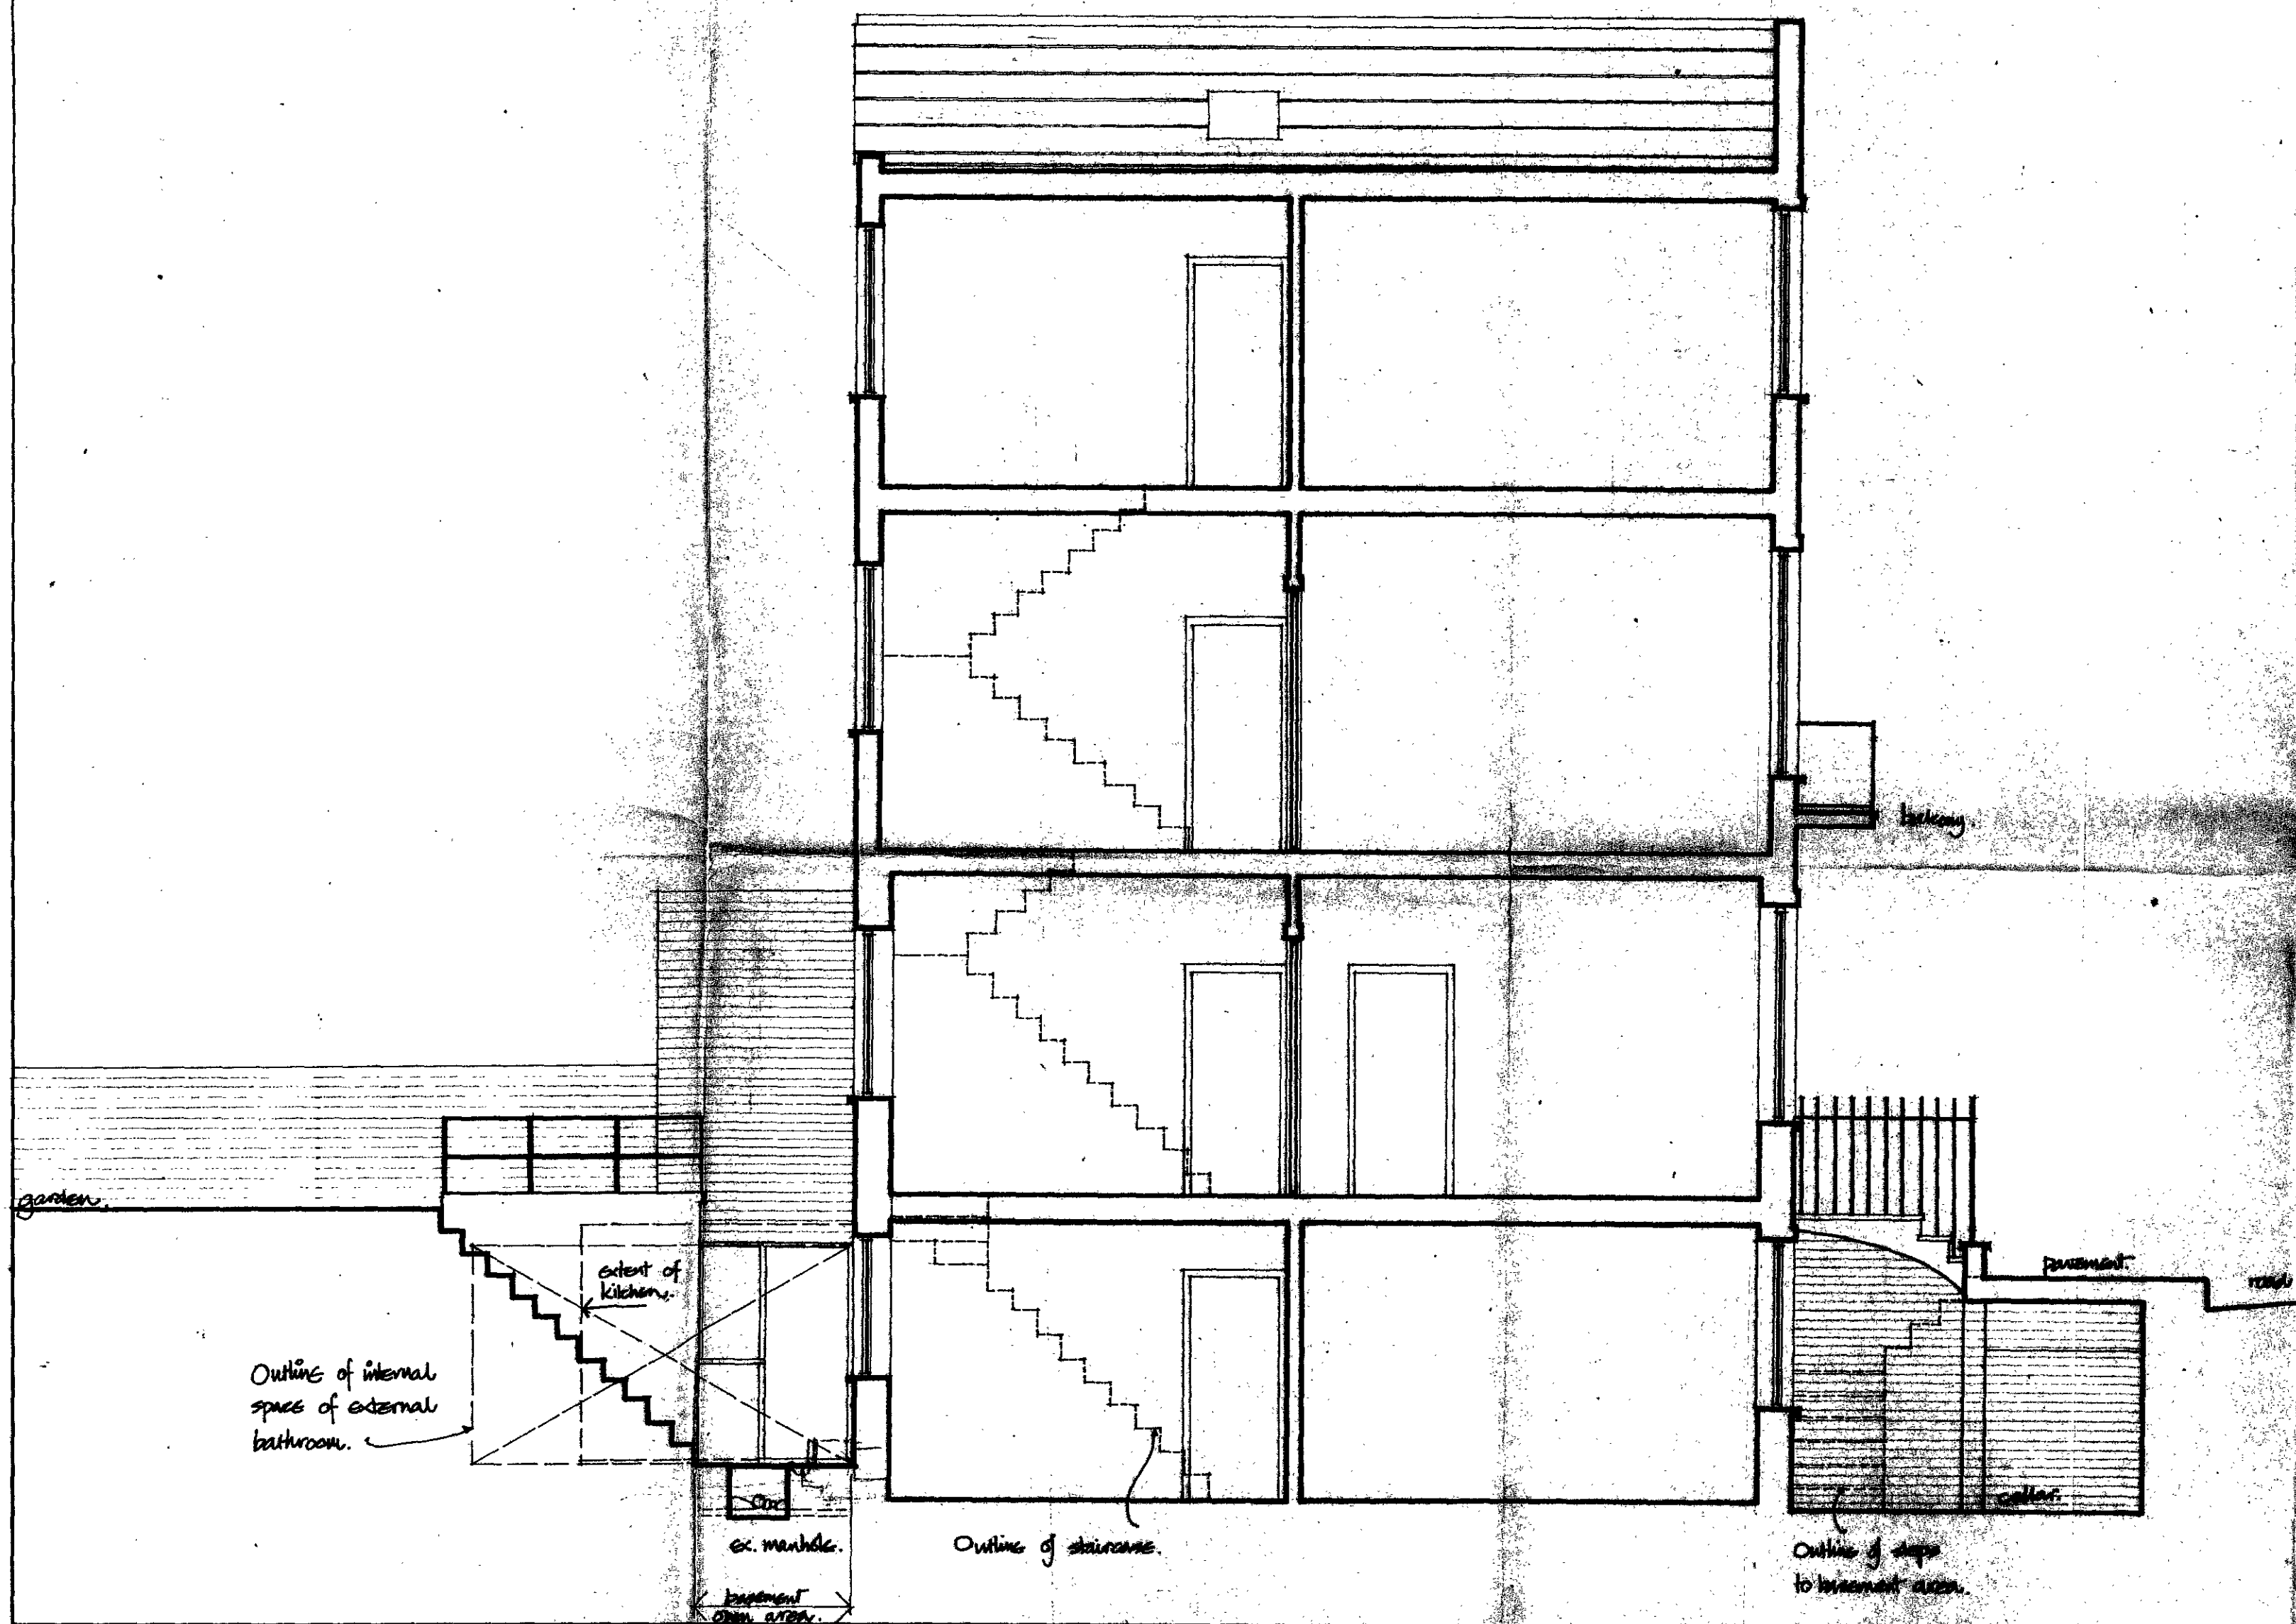

NOTES

WILLIAMS WRIGHT ASSOCIATES
chartered architects A/RIBA ©
ONE EGLON MEWS BERKLEY ROAD
LONDON NW1 8YS 01 722 3394-6





Job Title **117 ALBERT ST. N.W.1.**

Drg. Title **Survey: section as existing.**

Scale **4'0" to one inch.**

Drawn **1/2** Date **21.2.1973.**

Drg. No. **381 : 002.**

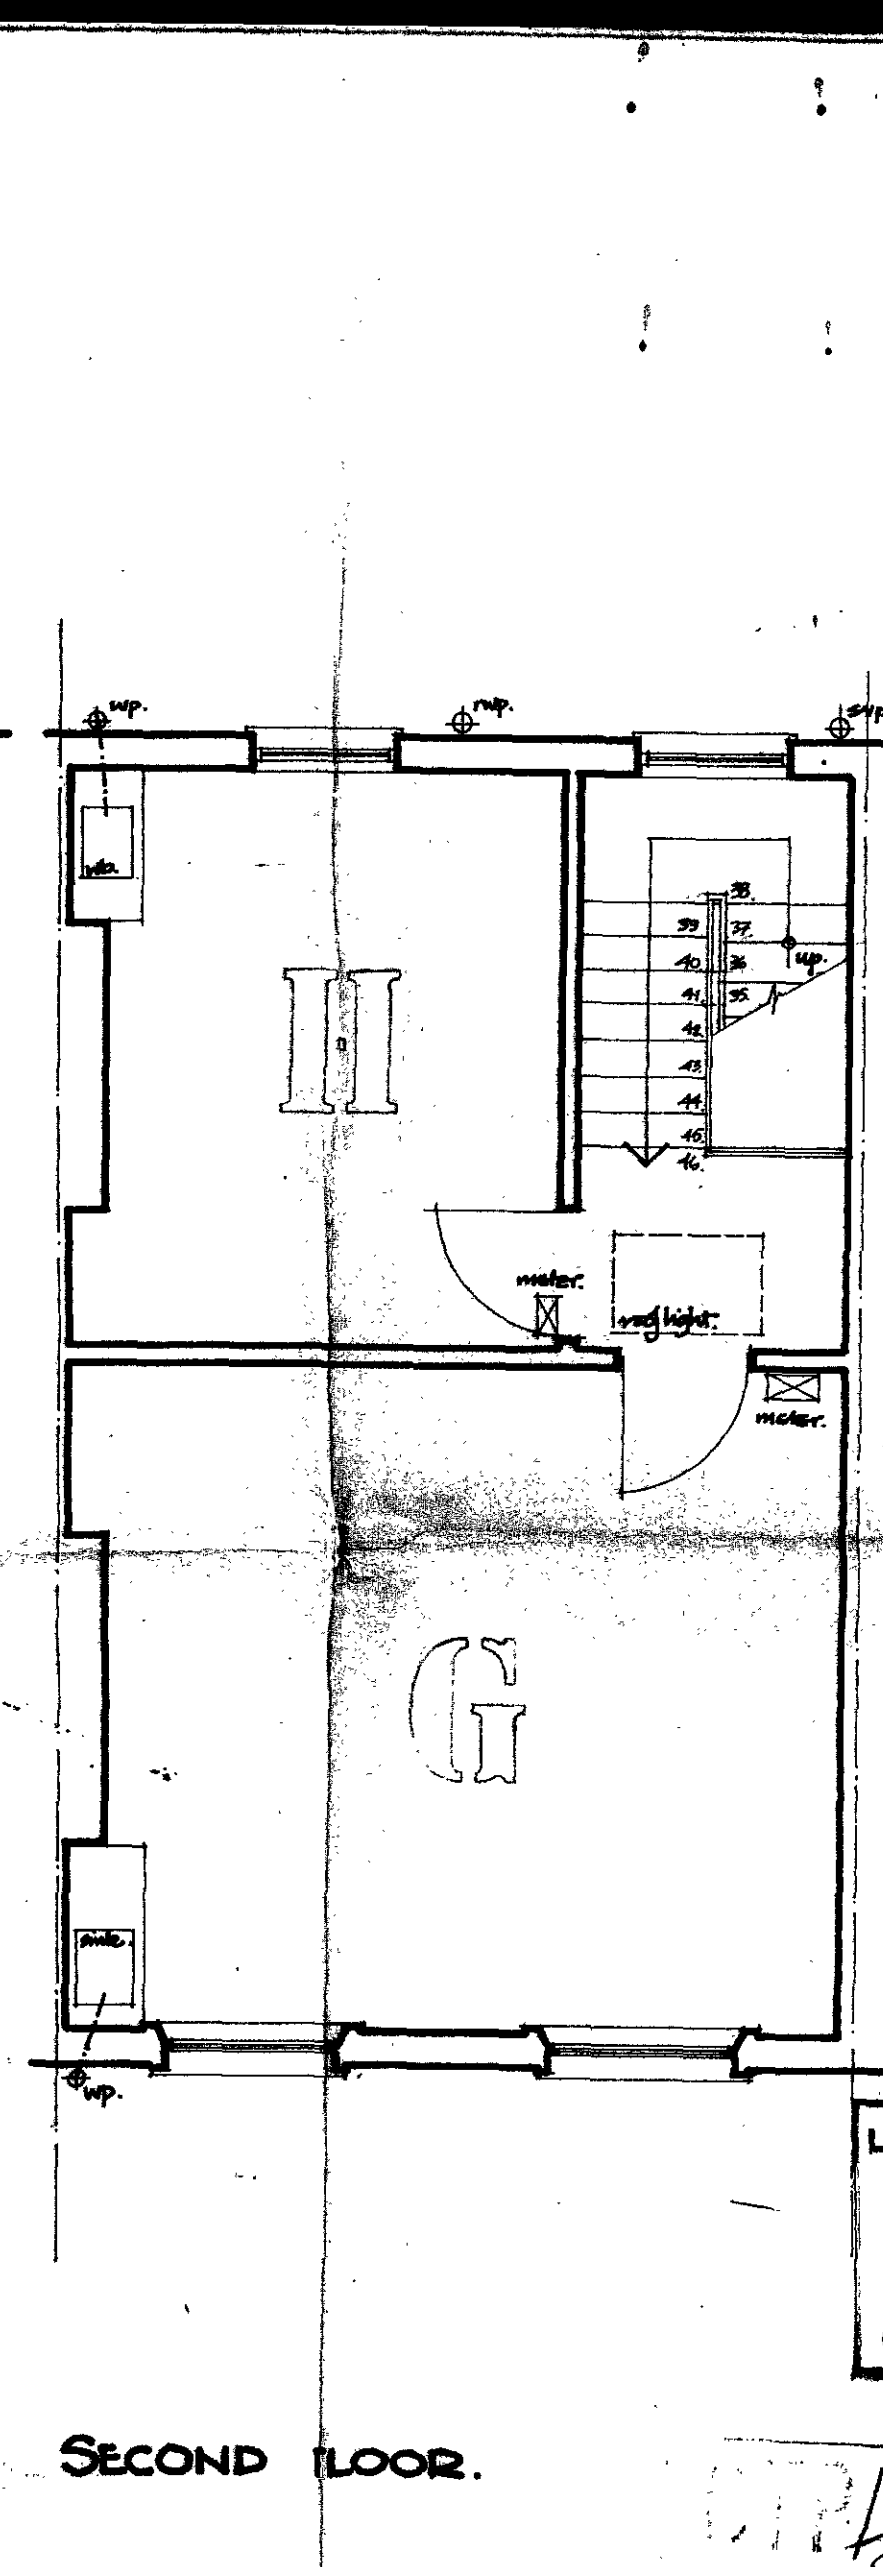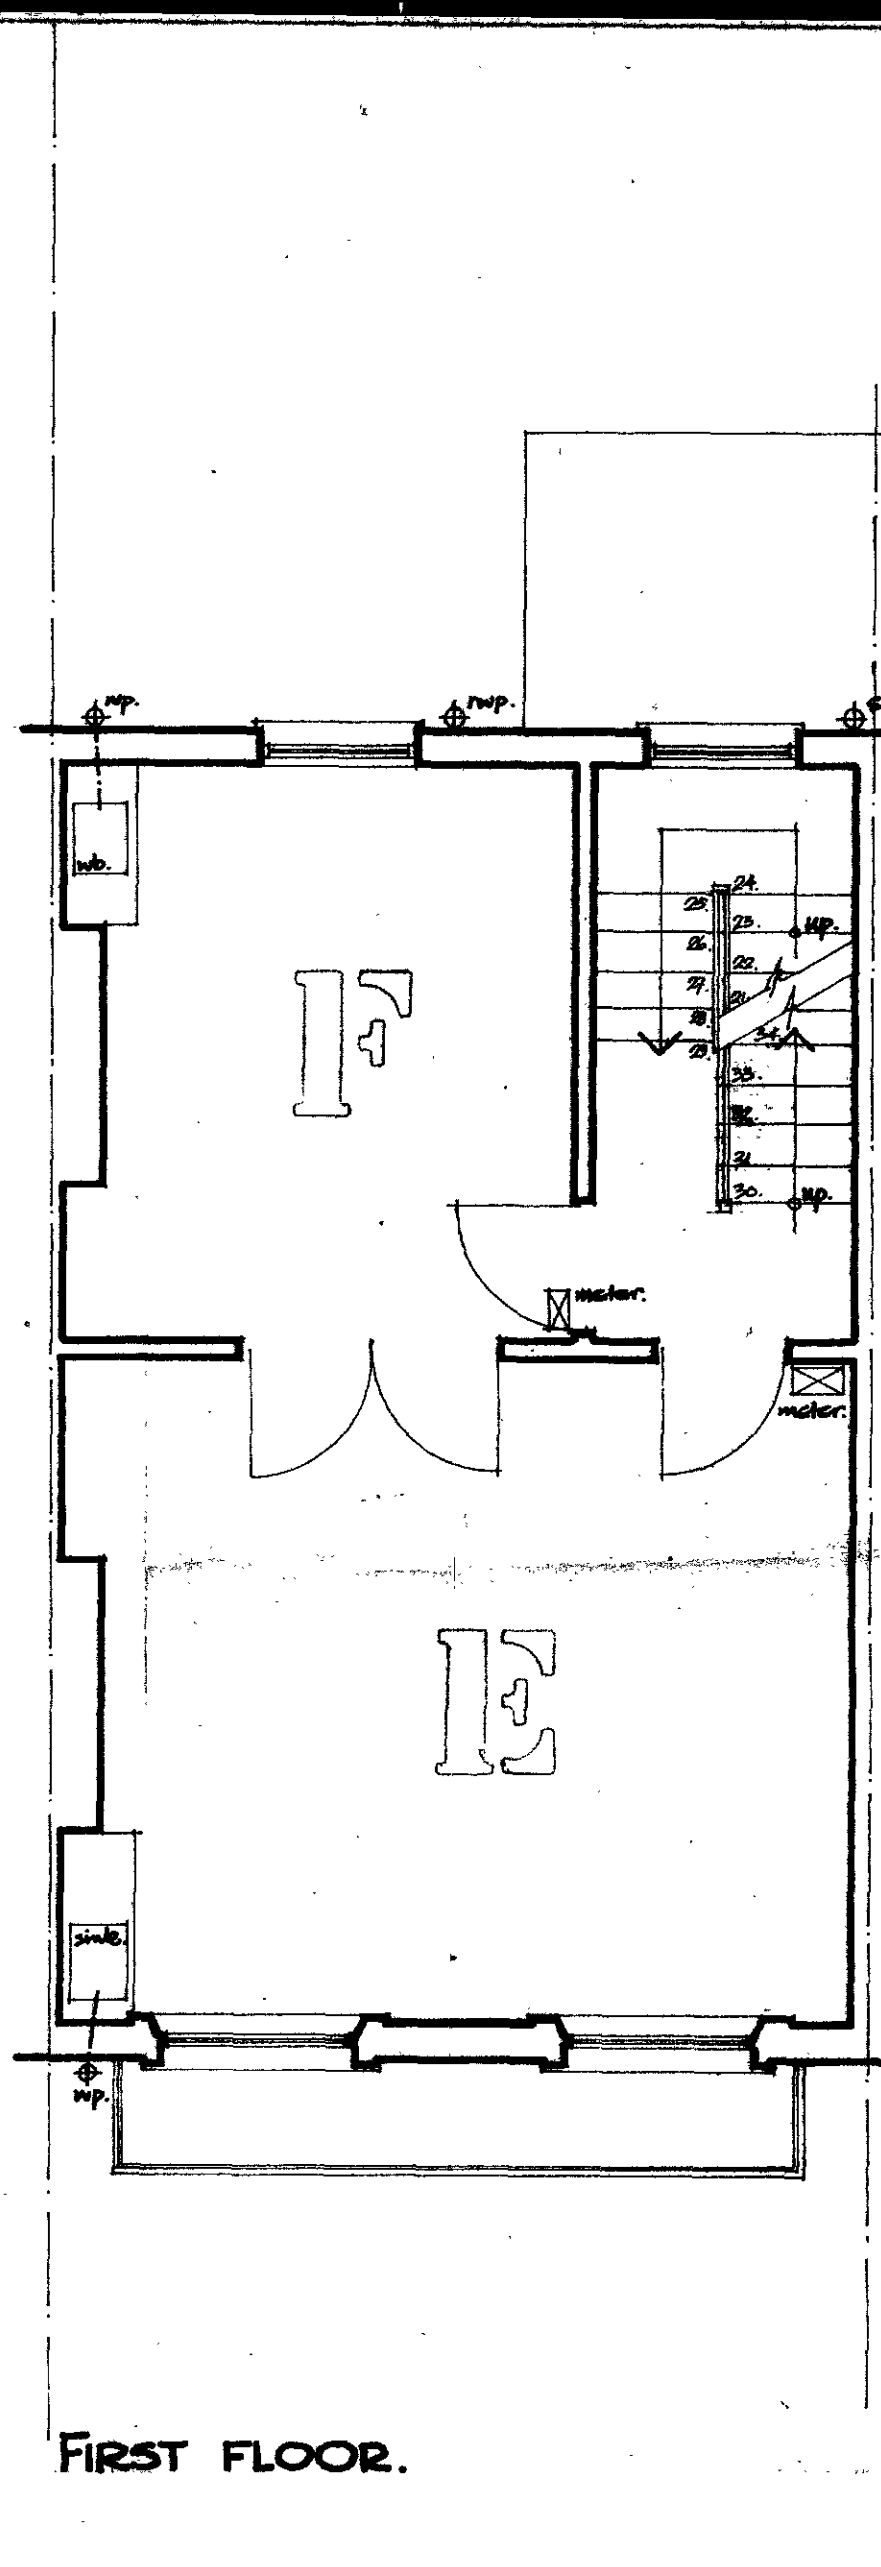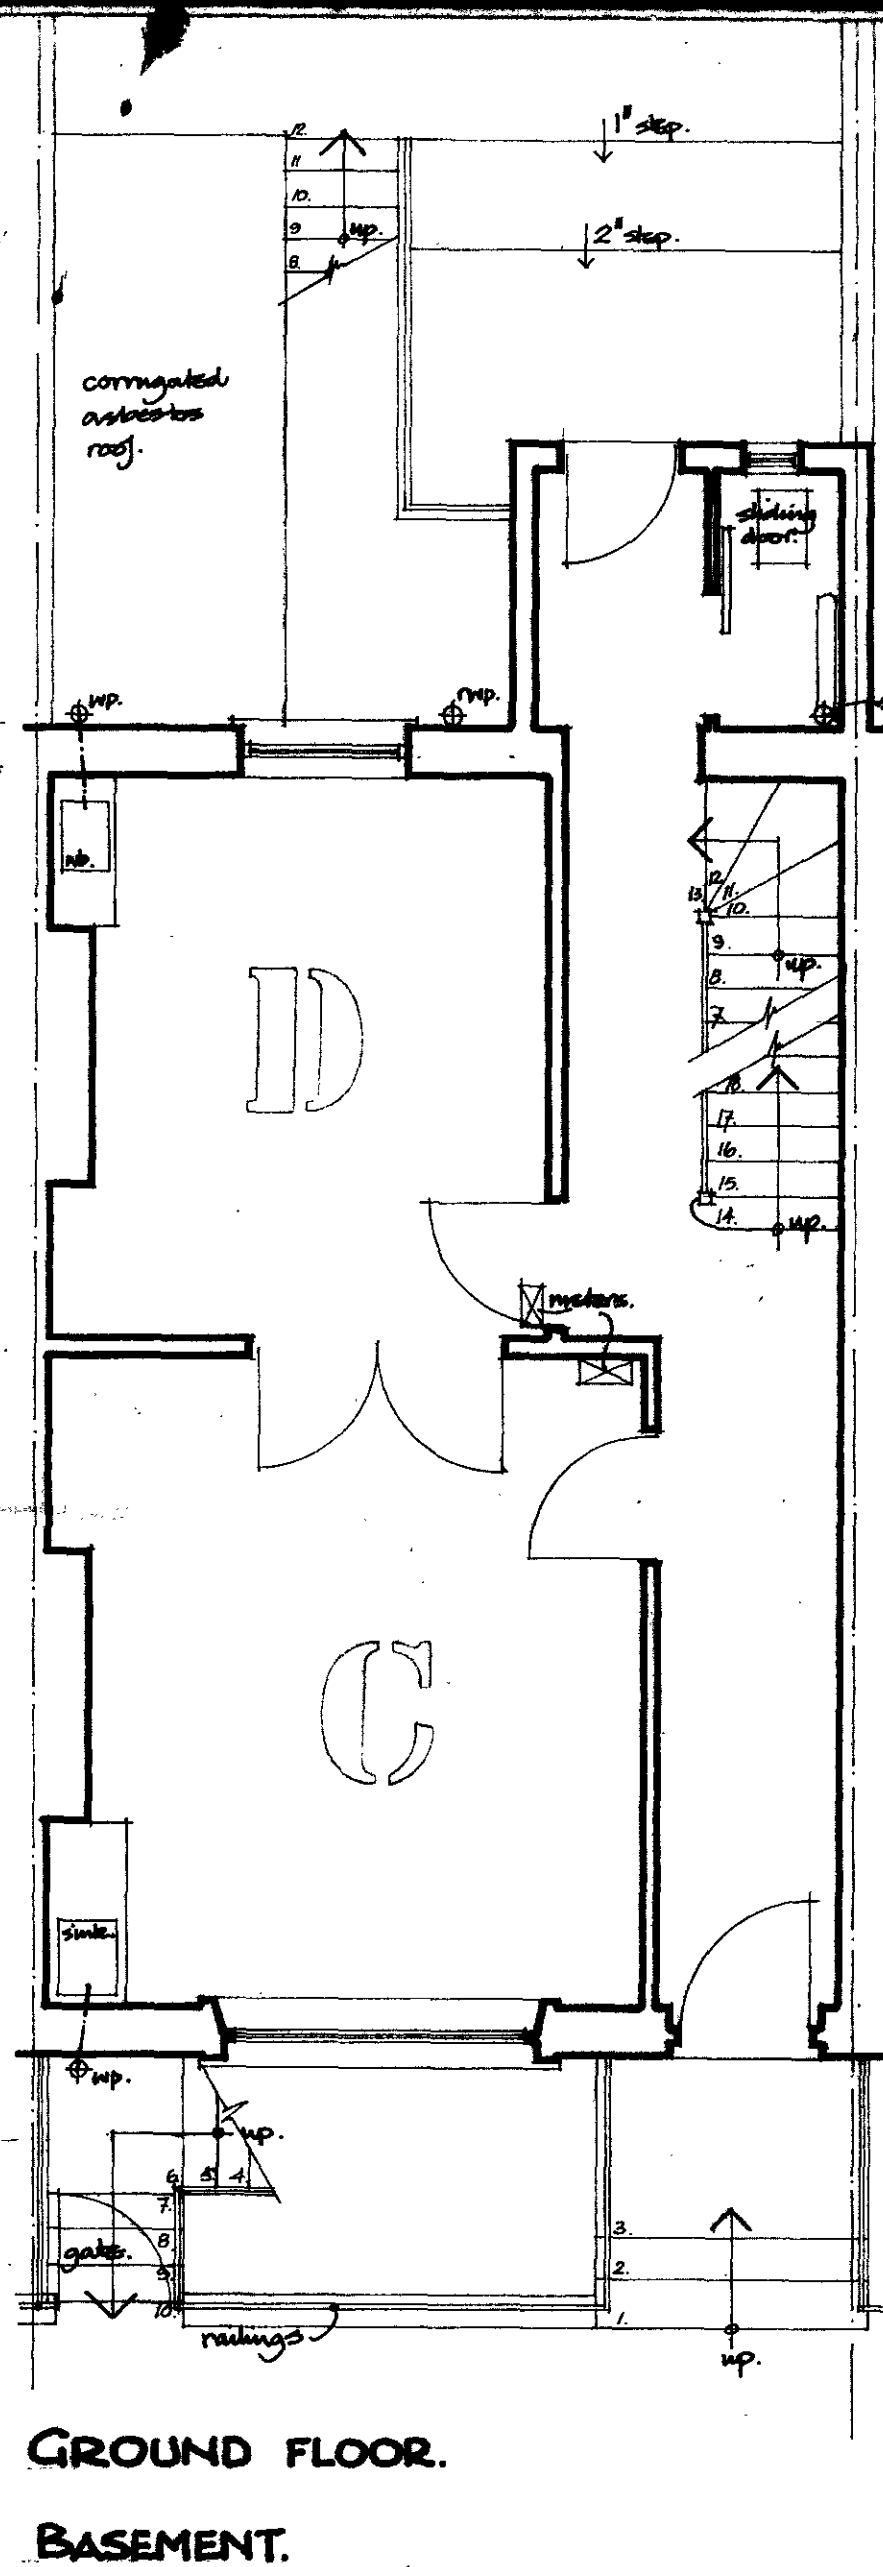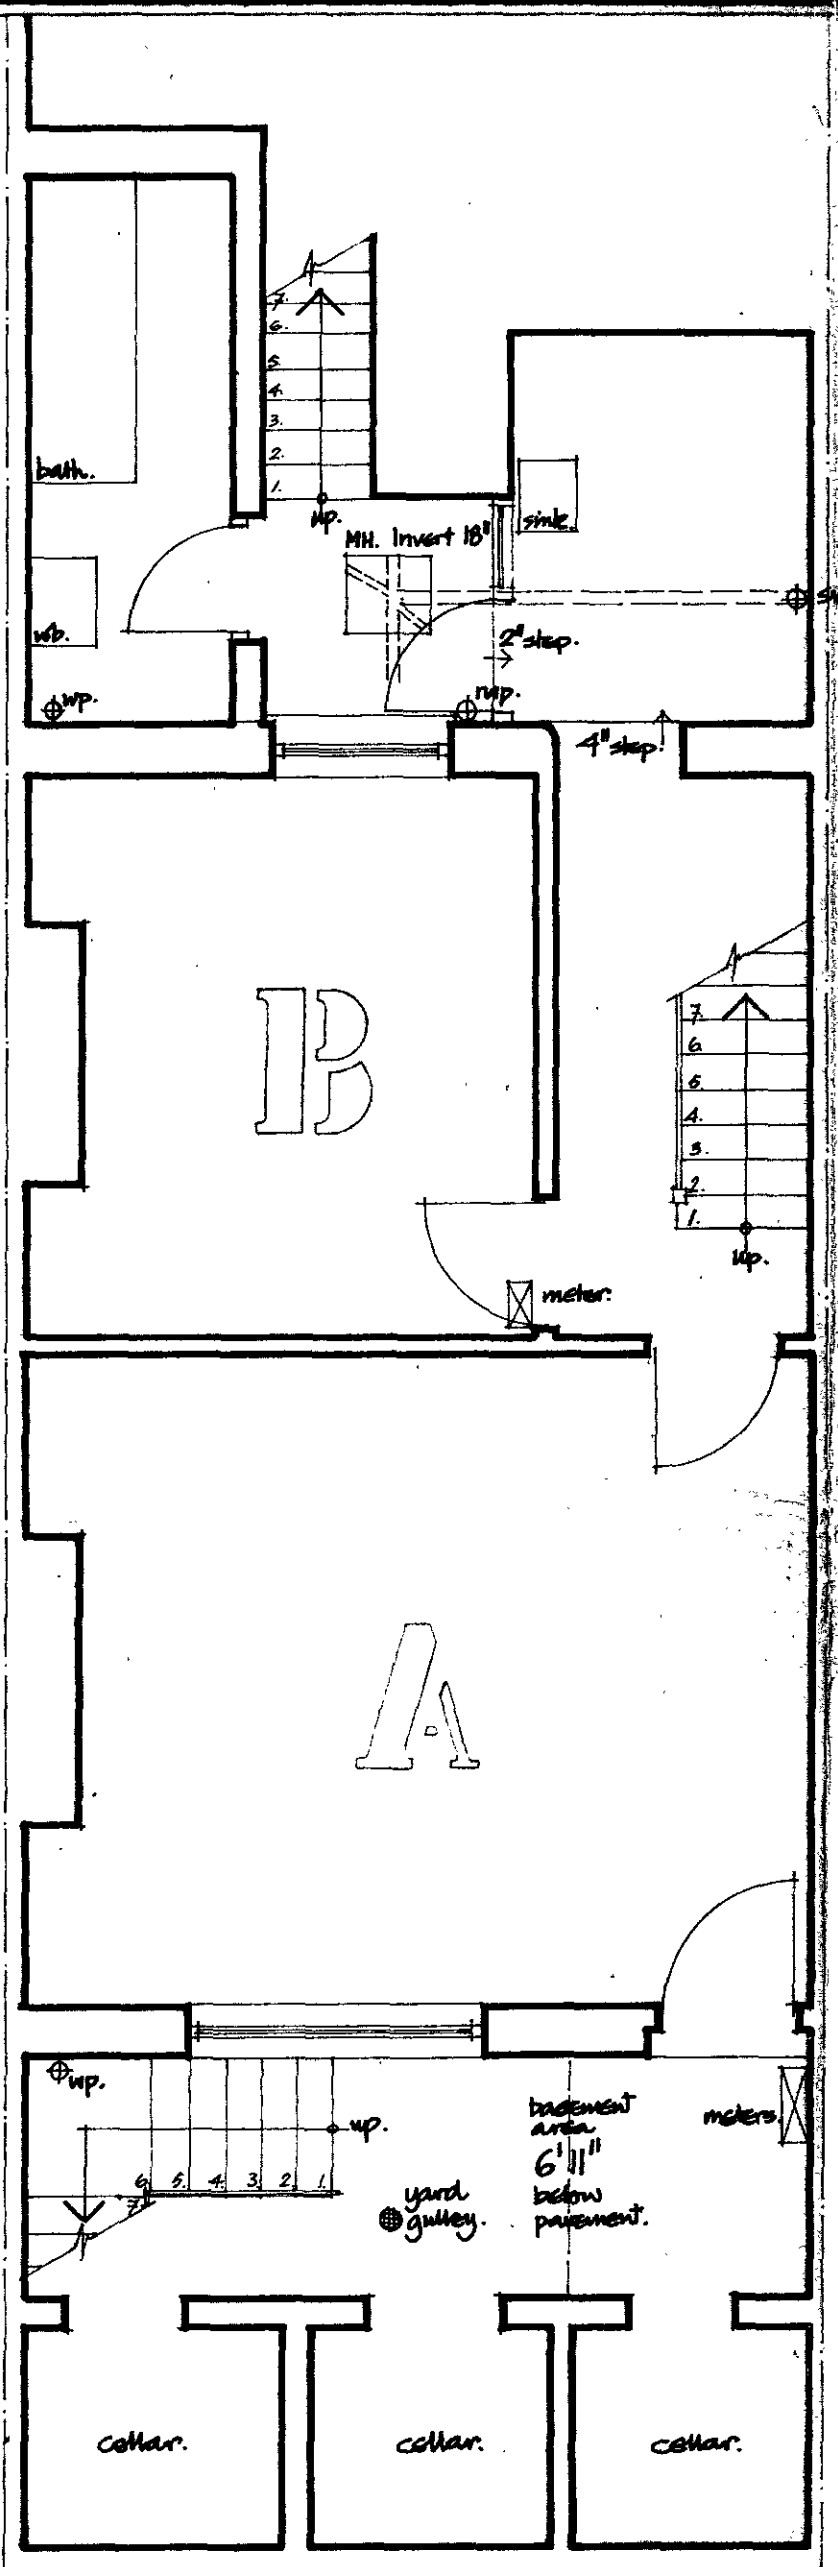

LONDON BOROUGH OF CAMDEN
 PLANS ~~APPROVED~~
 DISAPPROVED
 6 JUN 1973
 ON BEHALF OF THE COUNCIL

GROUND FLOOR.
 BASEMENT.

FIRST FLOOR.

SECOND FLOOR.


NOTES

See notes on drawings for details of construction and materials.

WILLIAMS WRIGHT ASSOCIATES
 chartered architects A/ARIBA ©
 ONE EGLON MEWS BERKLEY ROAD
 LONDON NW1 8YS 01 722 3394-6

Job Title	117, ALBERT ST. N.W.1.		
Drg. Title	Survey: floor plans.		
Scale	4'0" to one inch.	Drg. No.	
Drawn	1/2/73	Date	7-2-1973.
			381-001

117/16/10/159/101

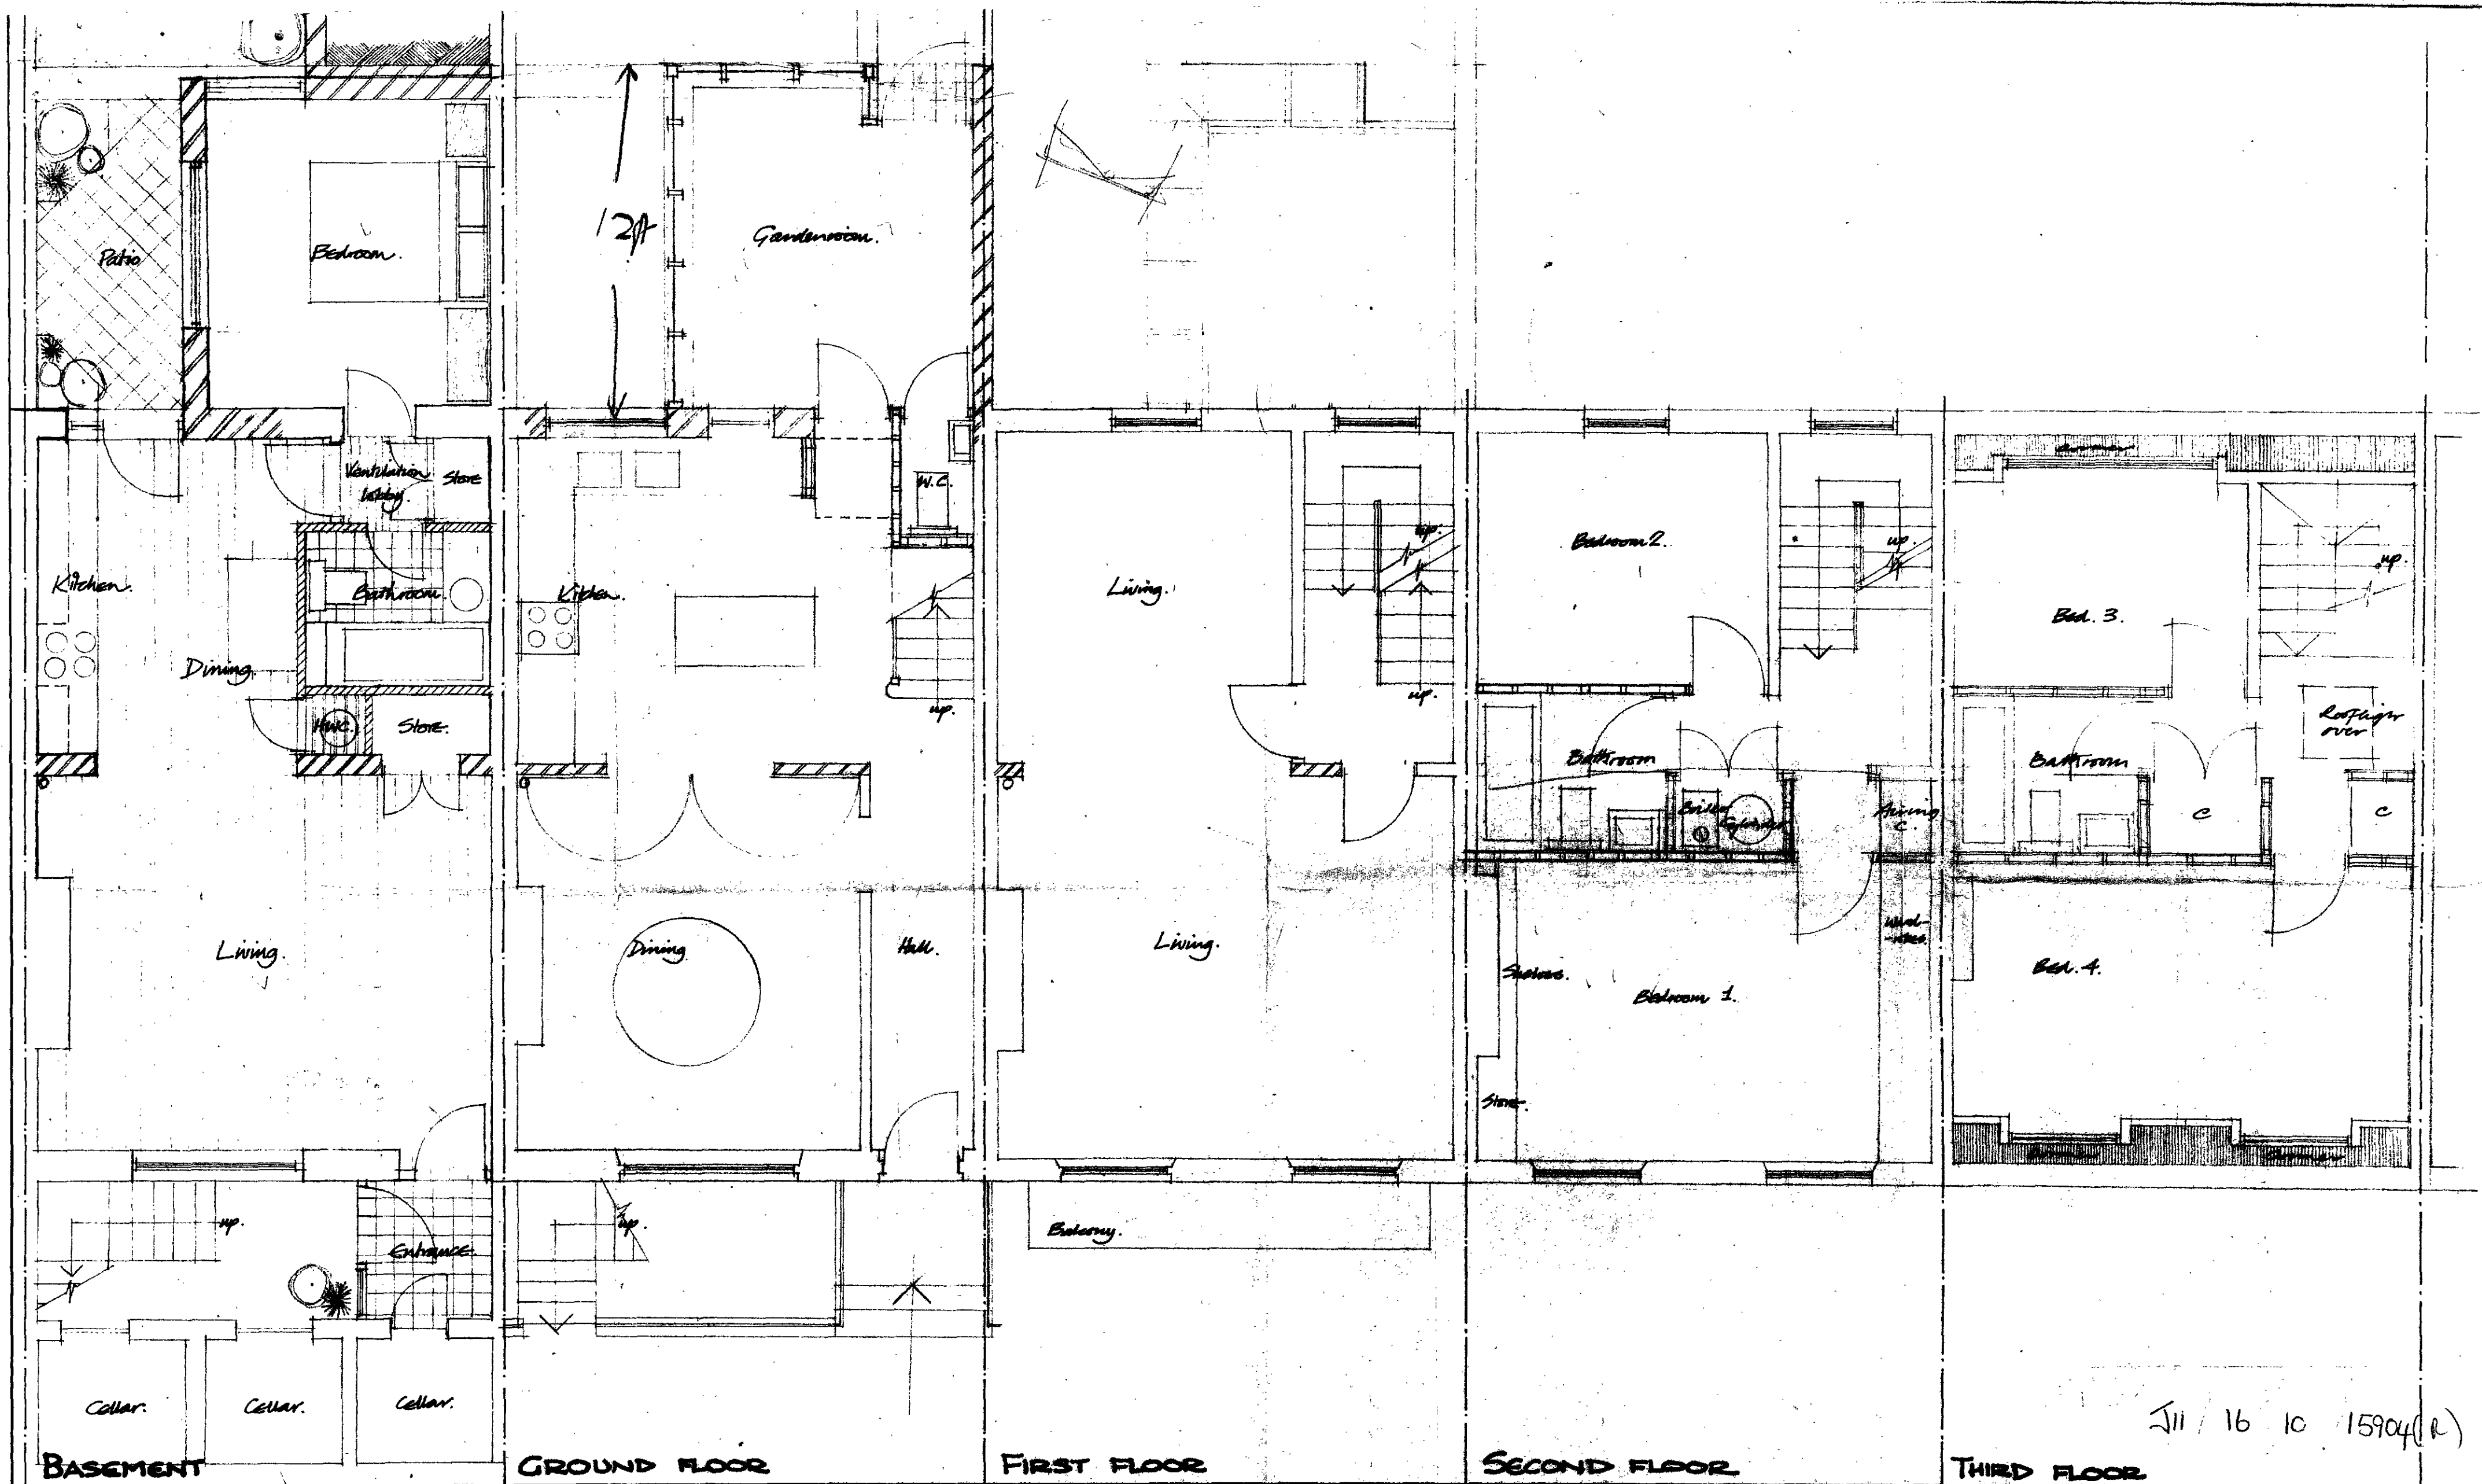

J11 / 16 10 15904 (R)

NOTES

WILLIAMS WRIGHT ASSOCIATES
 chartered architects A/ARIBA ©
 ONE EGLON MEWS BERKLEY ROAD
 LONDON NW1 8YS 01 722 3394-6

Job Title 117, Albert Street. N.W.1.

Drg. Title Sketch proposals.

Scale 40' to one inch.

Drawn 1/23 Date 21-2-73.

Drg. No. 381-003.