



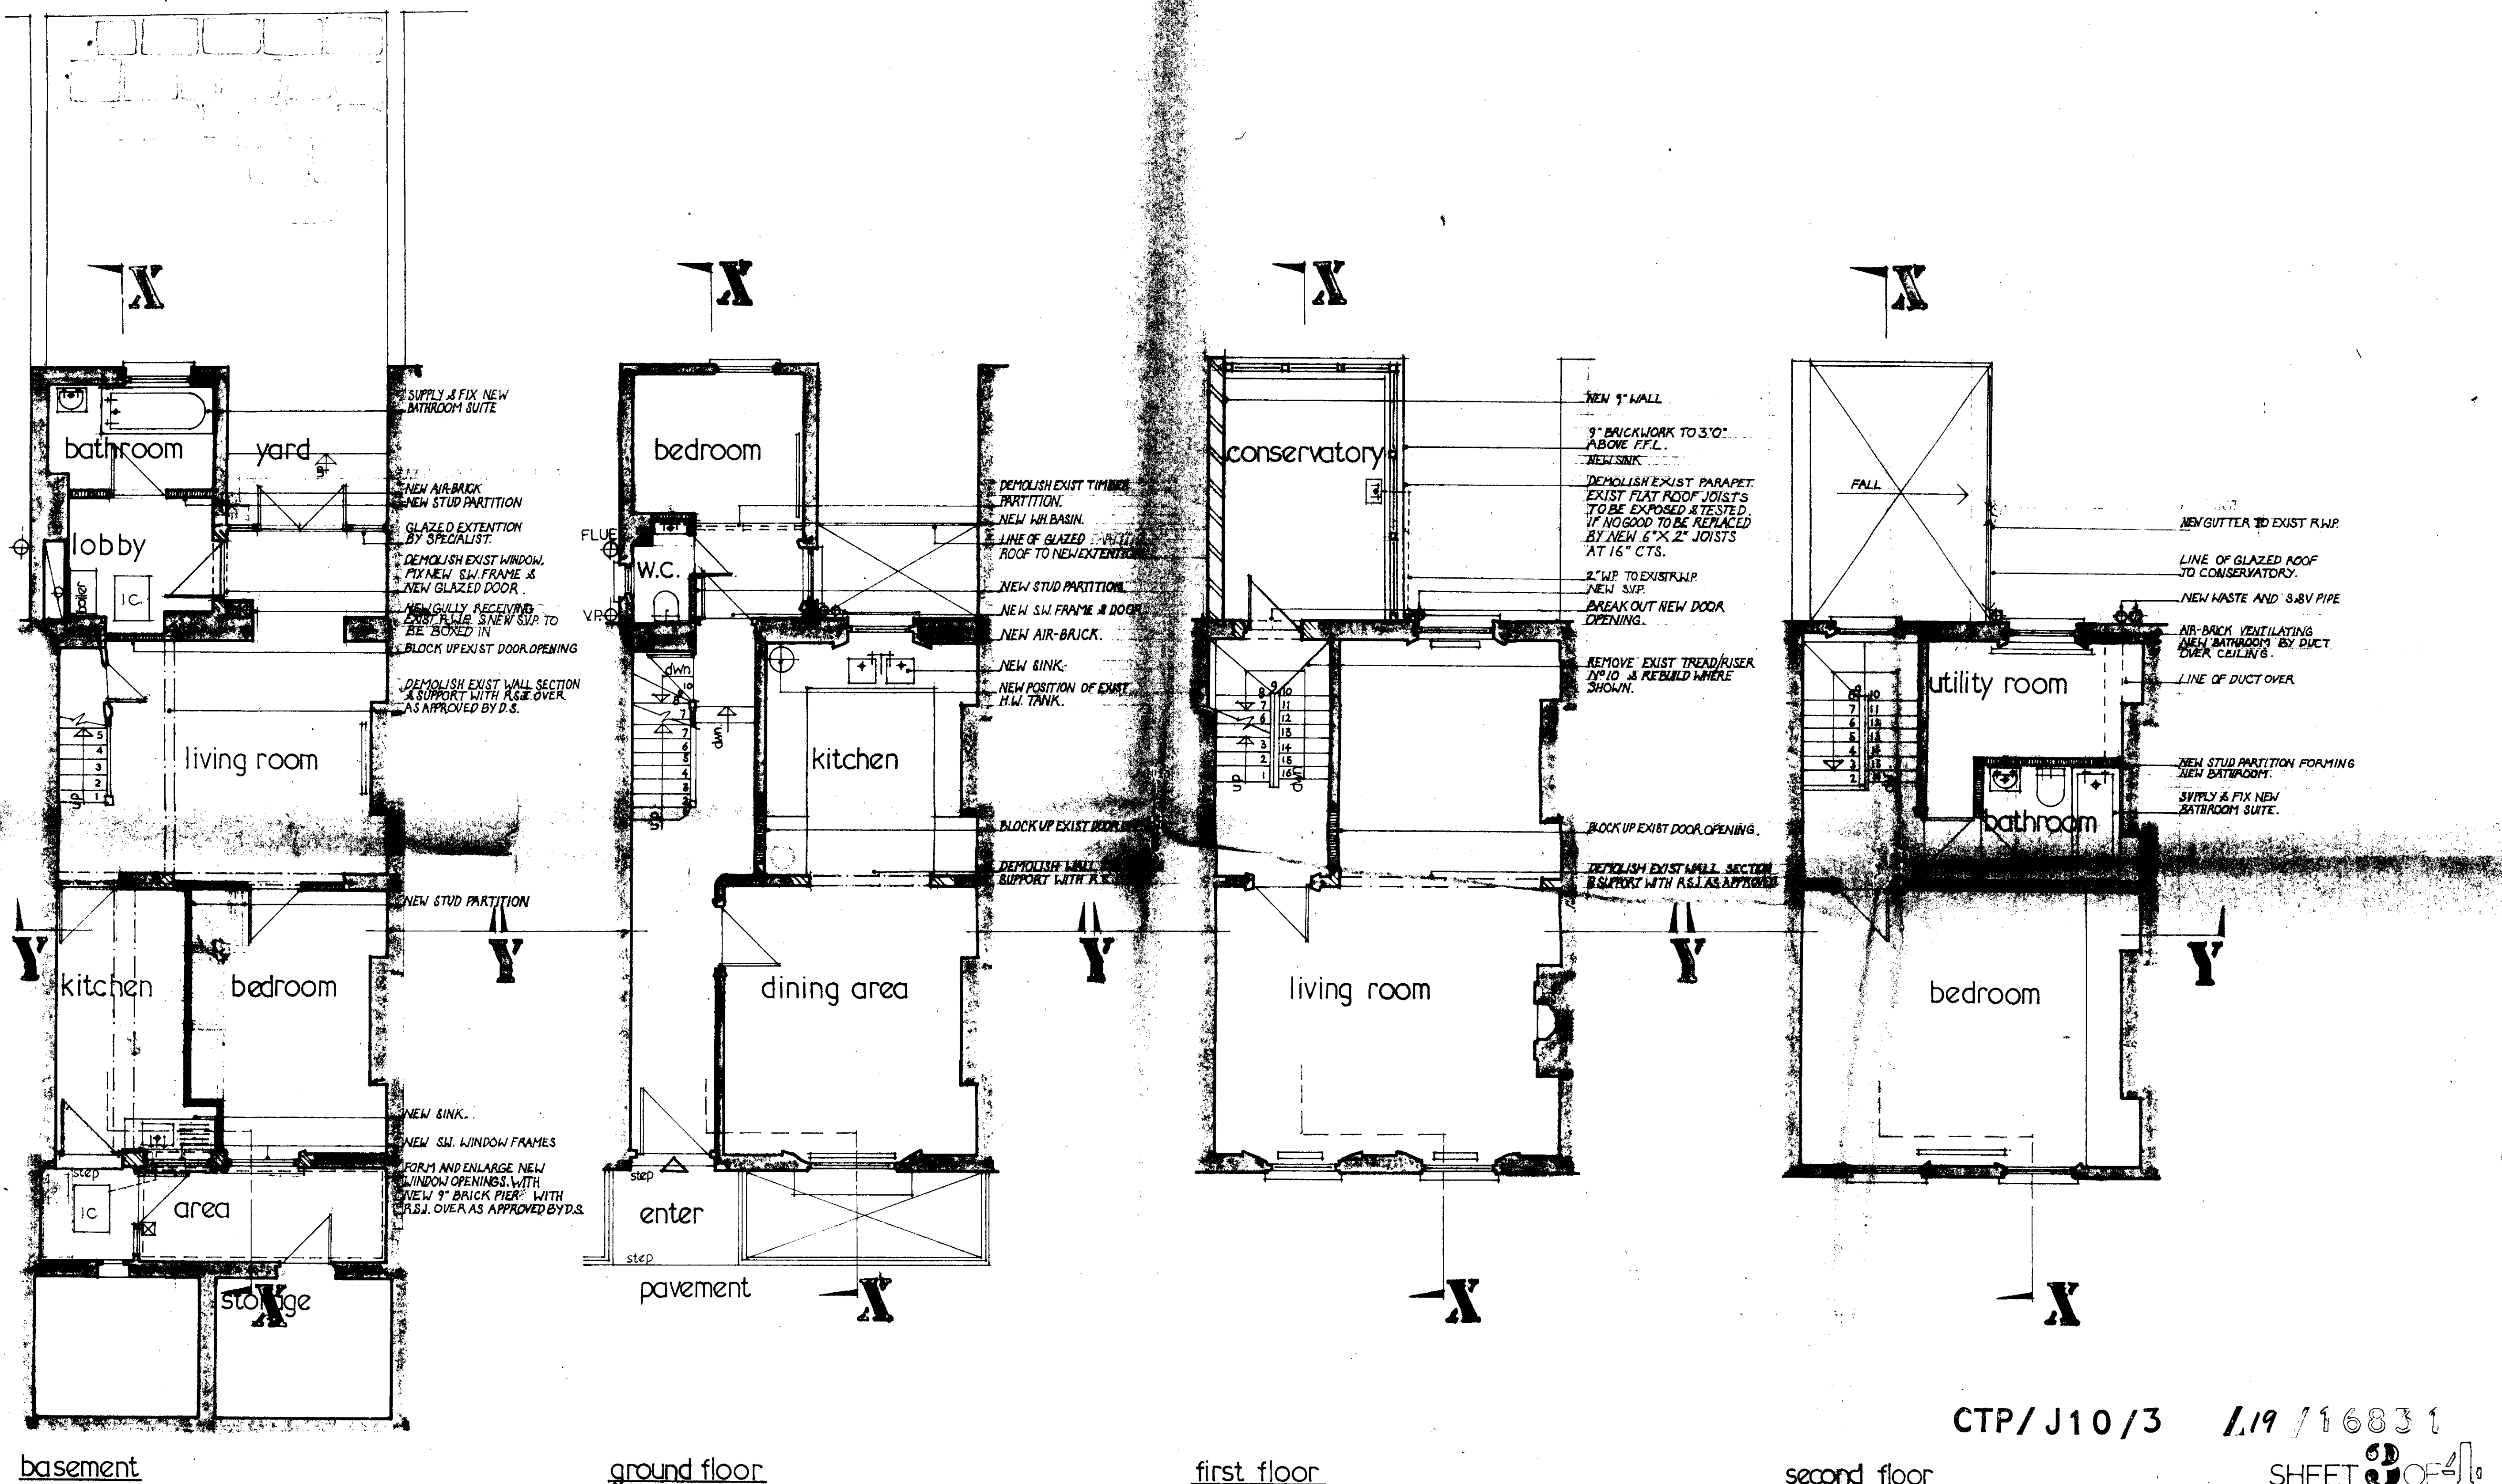


CTP/J10/3 1/19/16831
SHEET 2 OF 4


T SARSON, M.D.S. R.C.A. 36 HILLTOP ROAD N.7.	
11 CHALCOT ROAD NW1	PLANS [PROPOSED]
HOUSE CONVERSION FOR DR & MRS P.J. SANDERSON	SCALE 1/4" : 1'
DATE 24 5 73	DRG NO SOO2

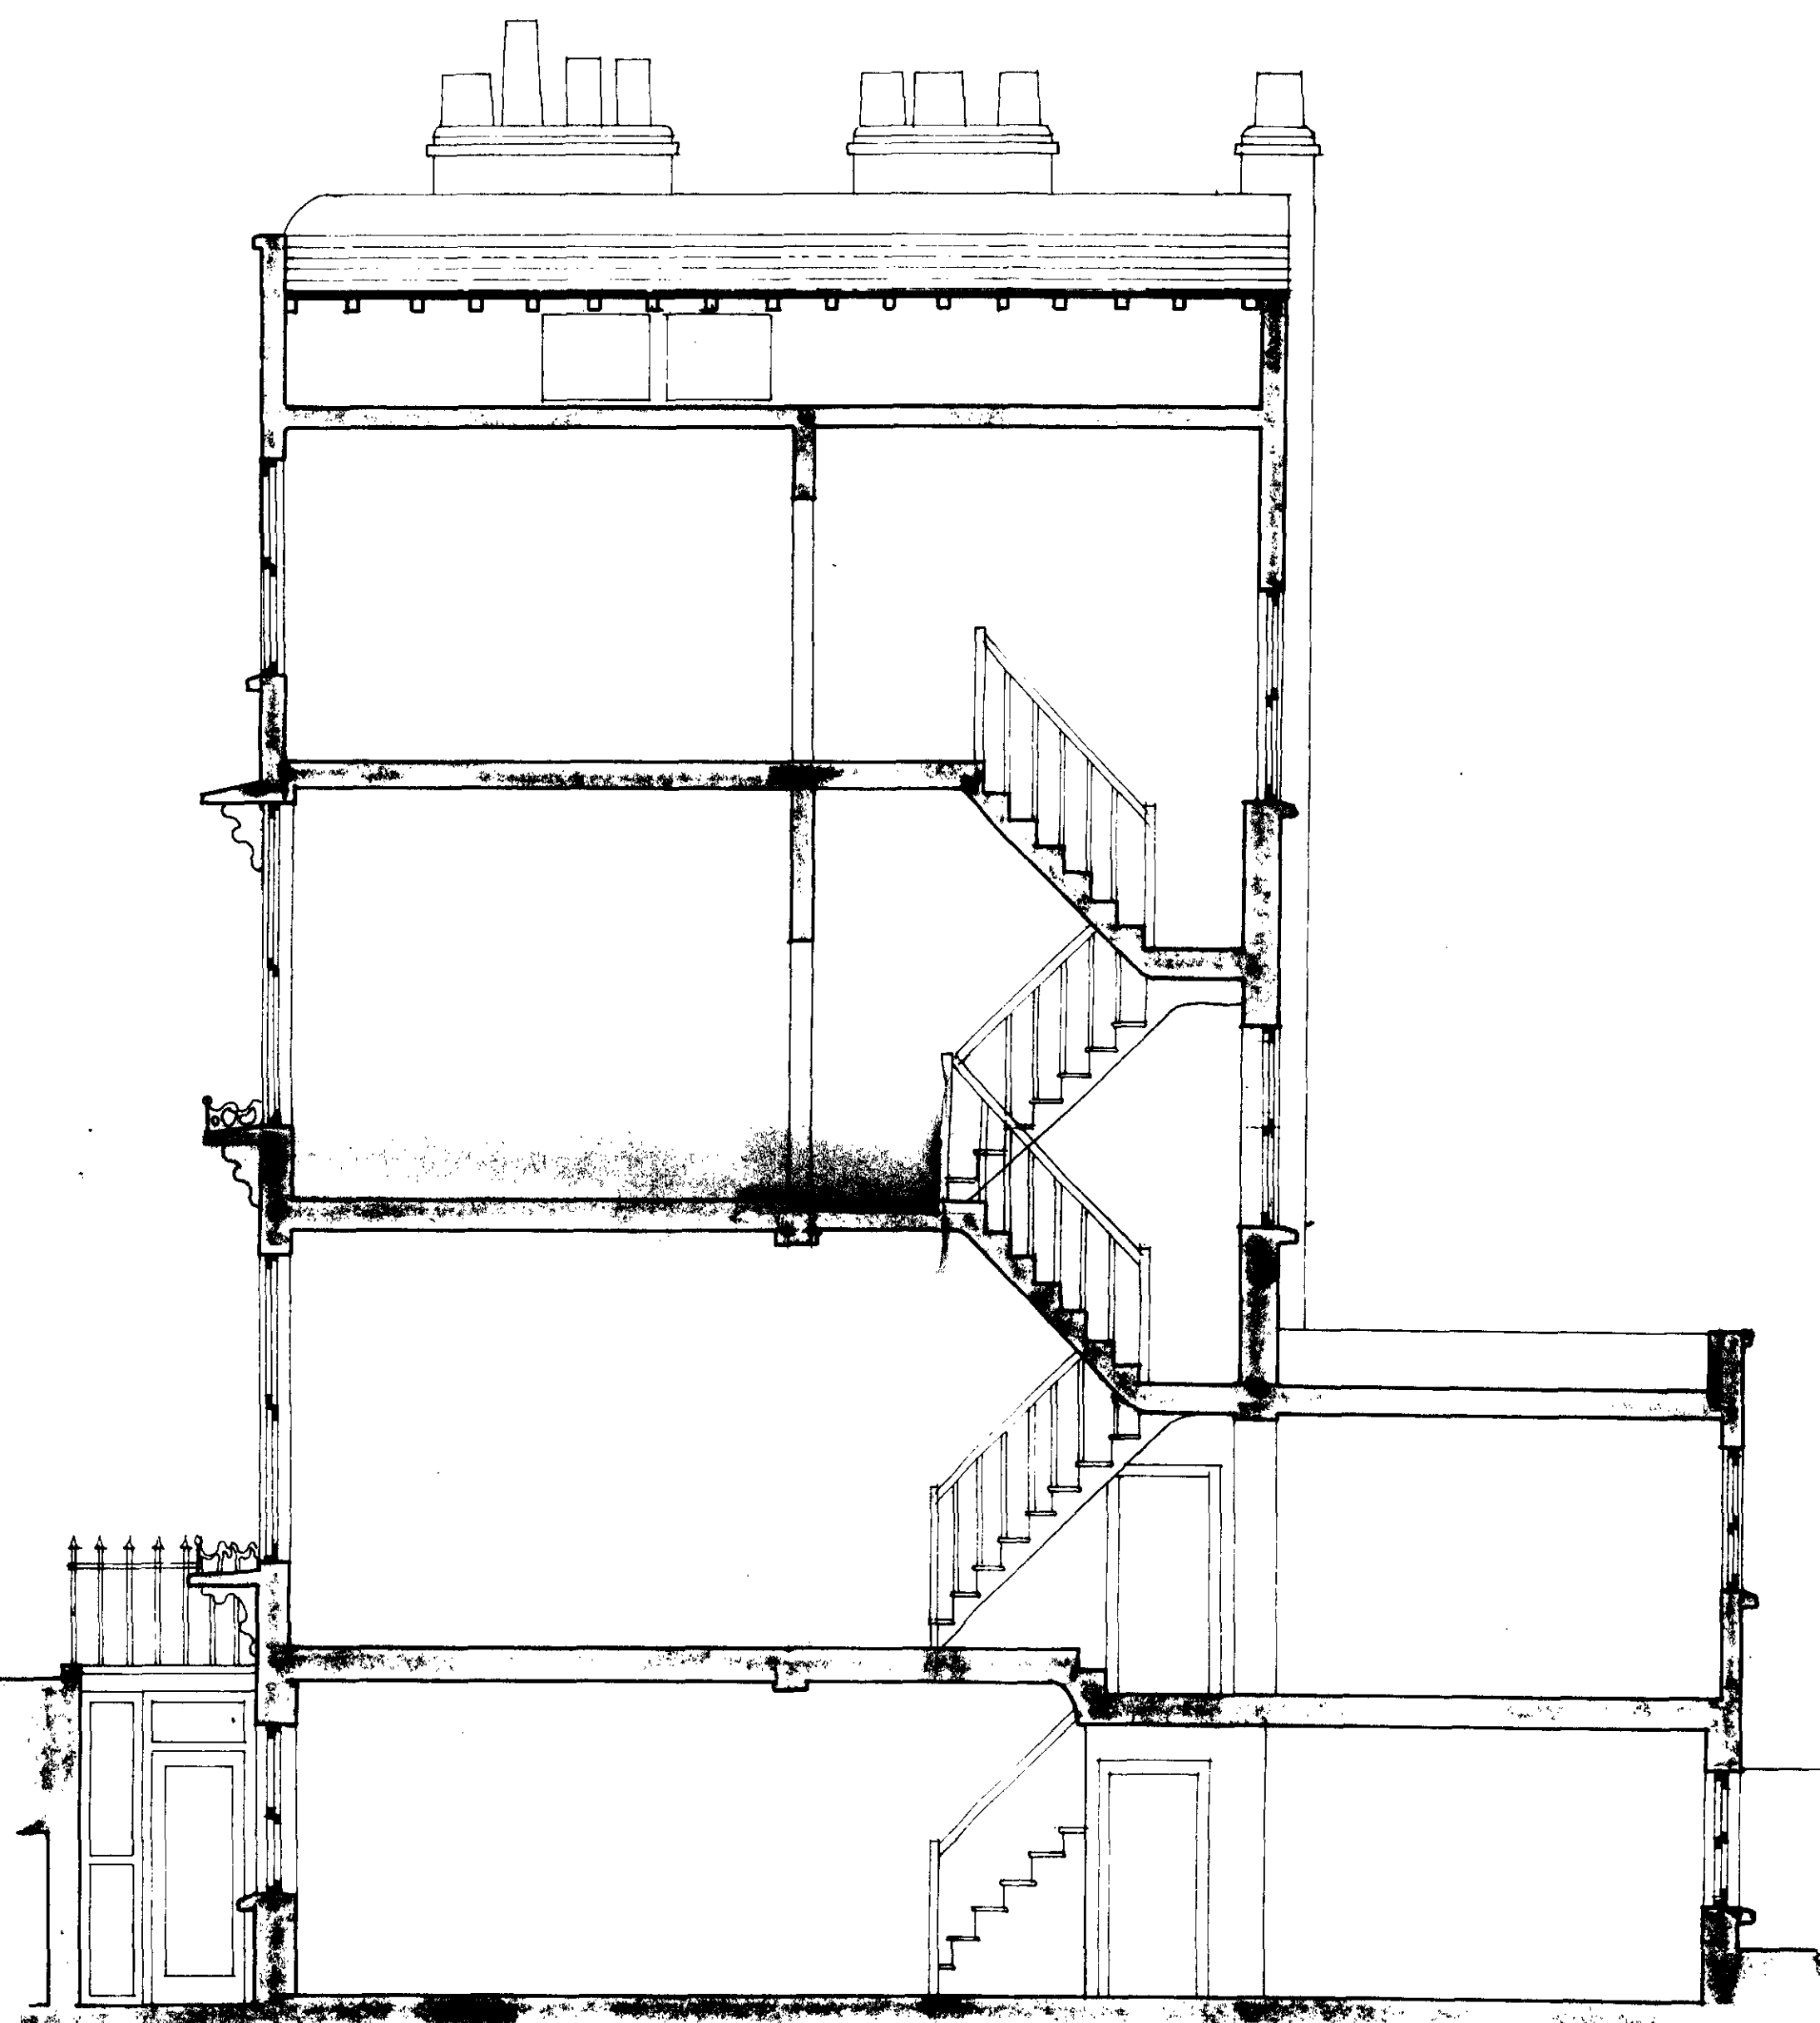


XX

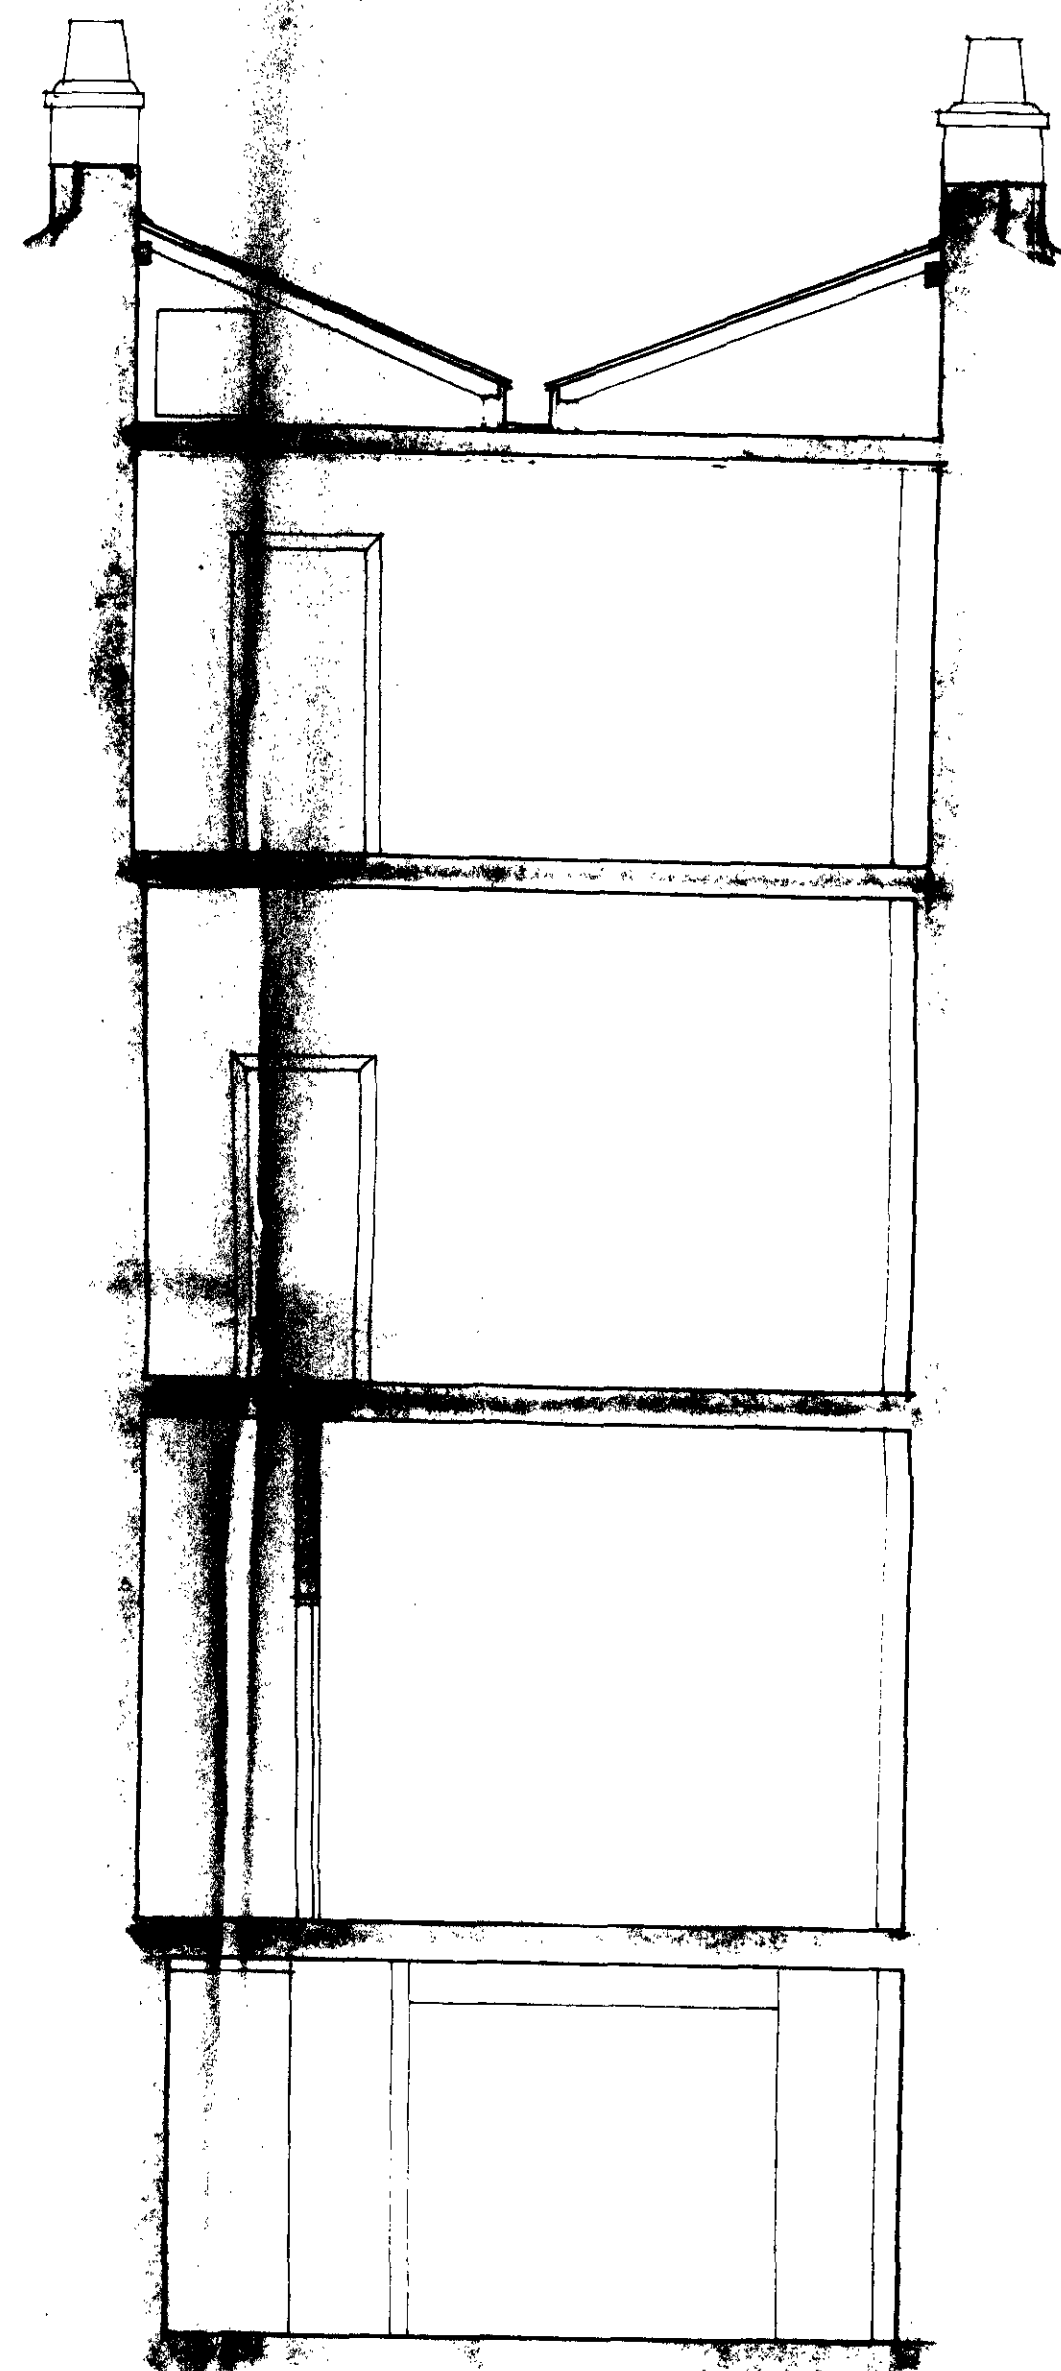

YY

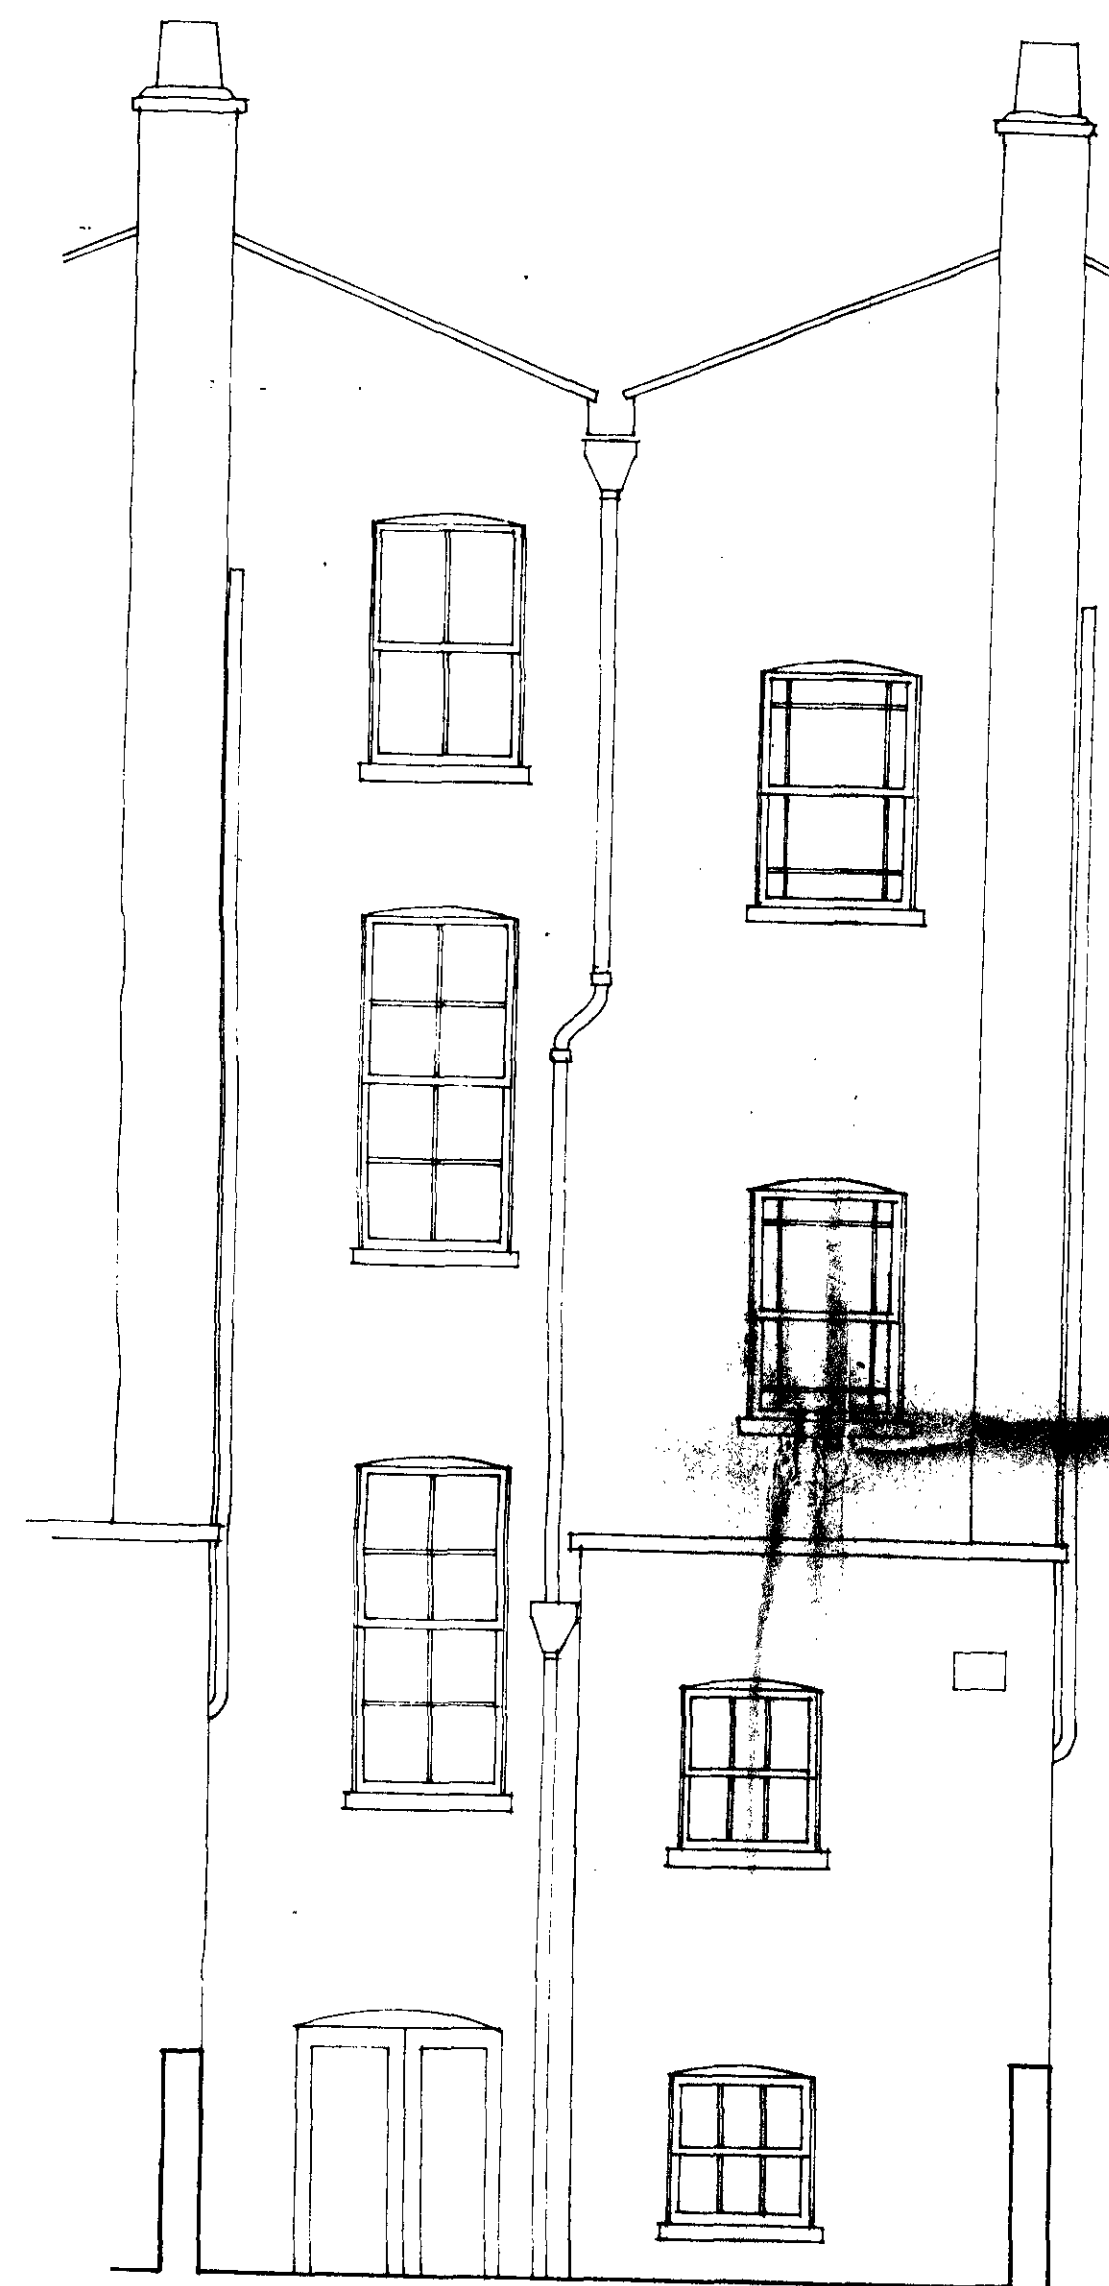


rear elevation

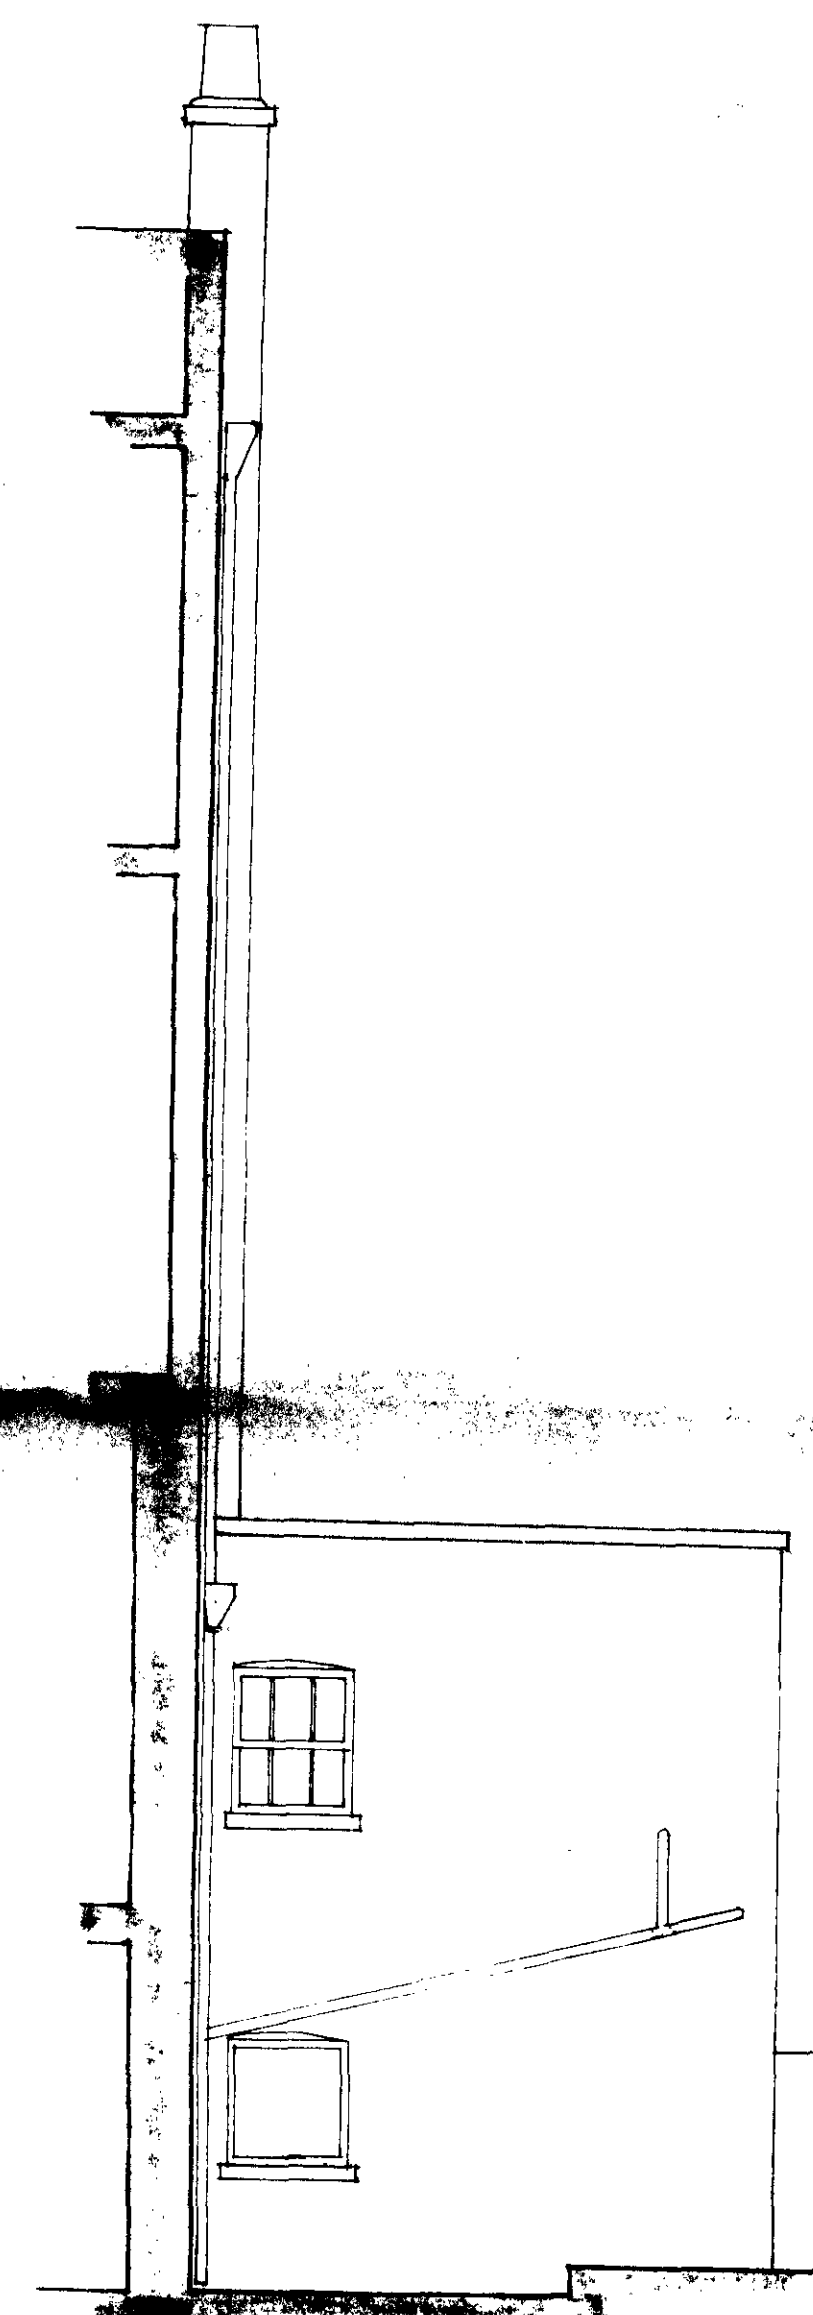


sectional elevation

CTP/J10/3 1/19/16831
SHEET 2 OF 4

T SARSON M.D.S.R.C.A. 36 HILLTOP ROAD N.W.	
11 CHALCOT ROAD NW1	SECTIONS & ELEVATIONS [AS EXIST]
HOUSE CONVERSION FOR DR & MRS R.J. SANDERSON	SCALE 1/4" = 1'
	DATE 24 5 73 DRG NO 5003

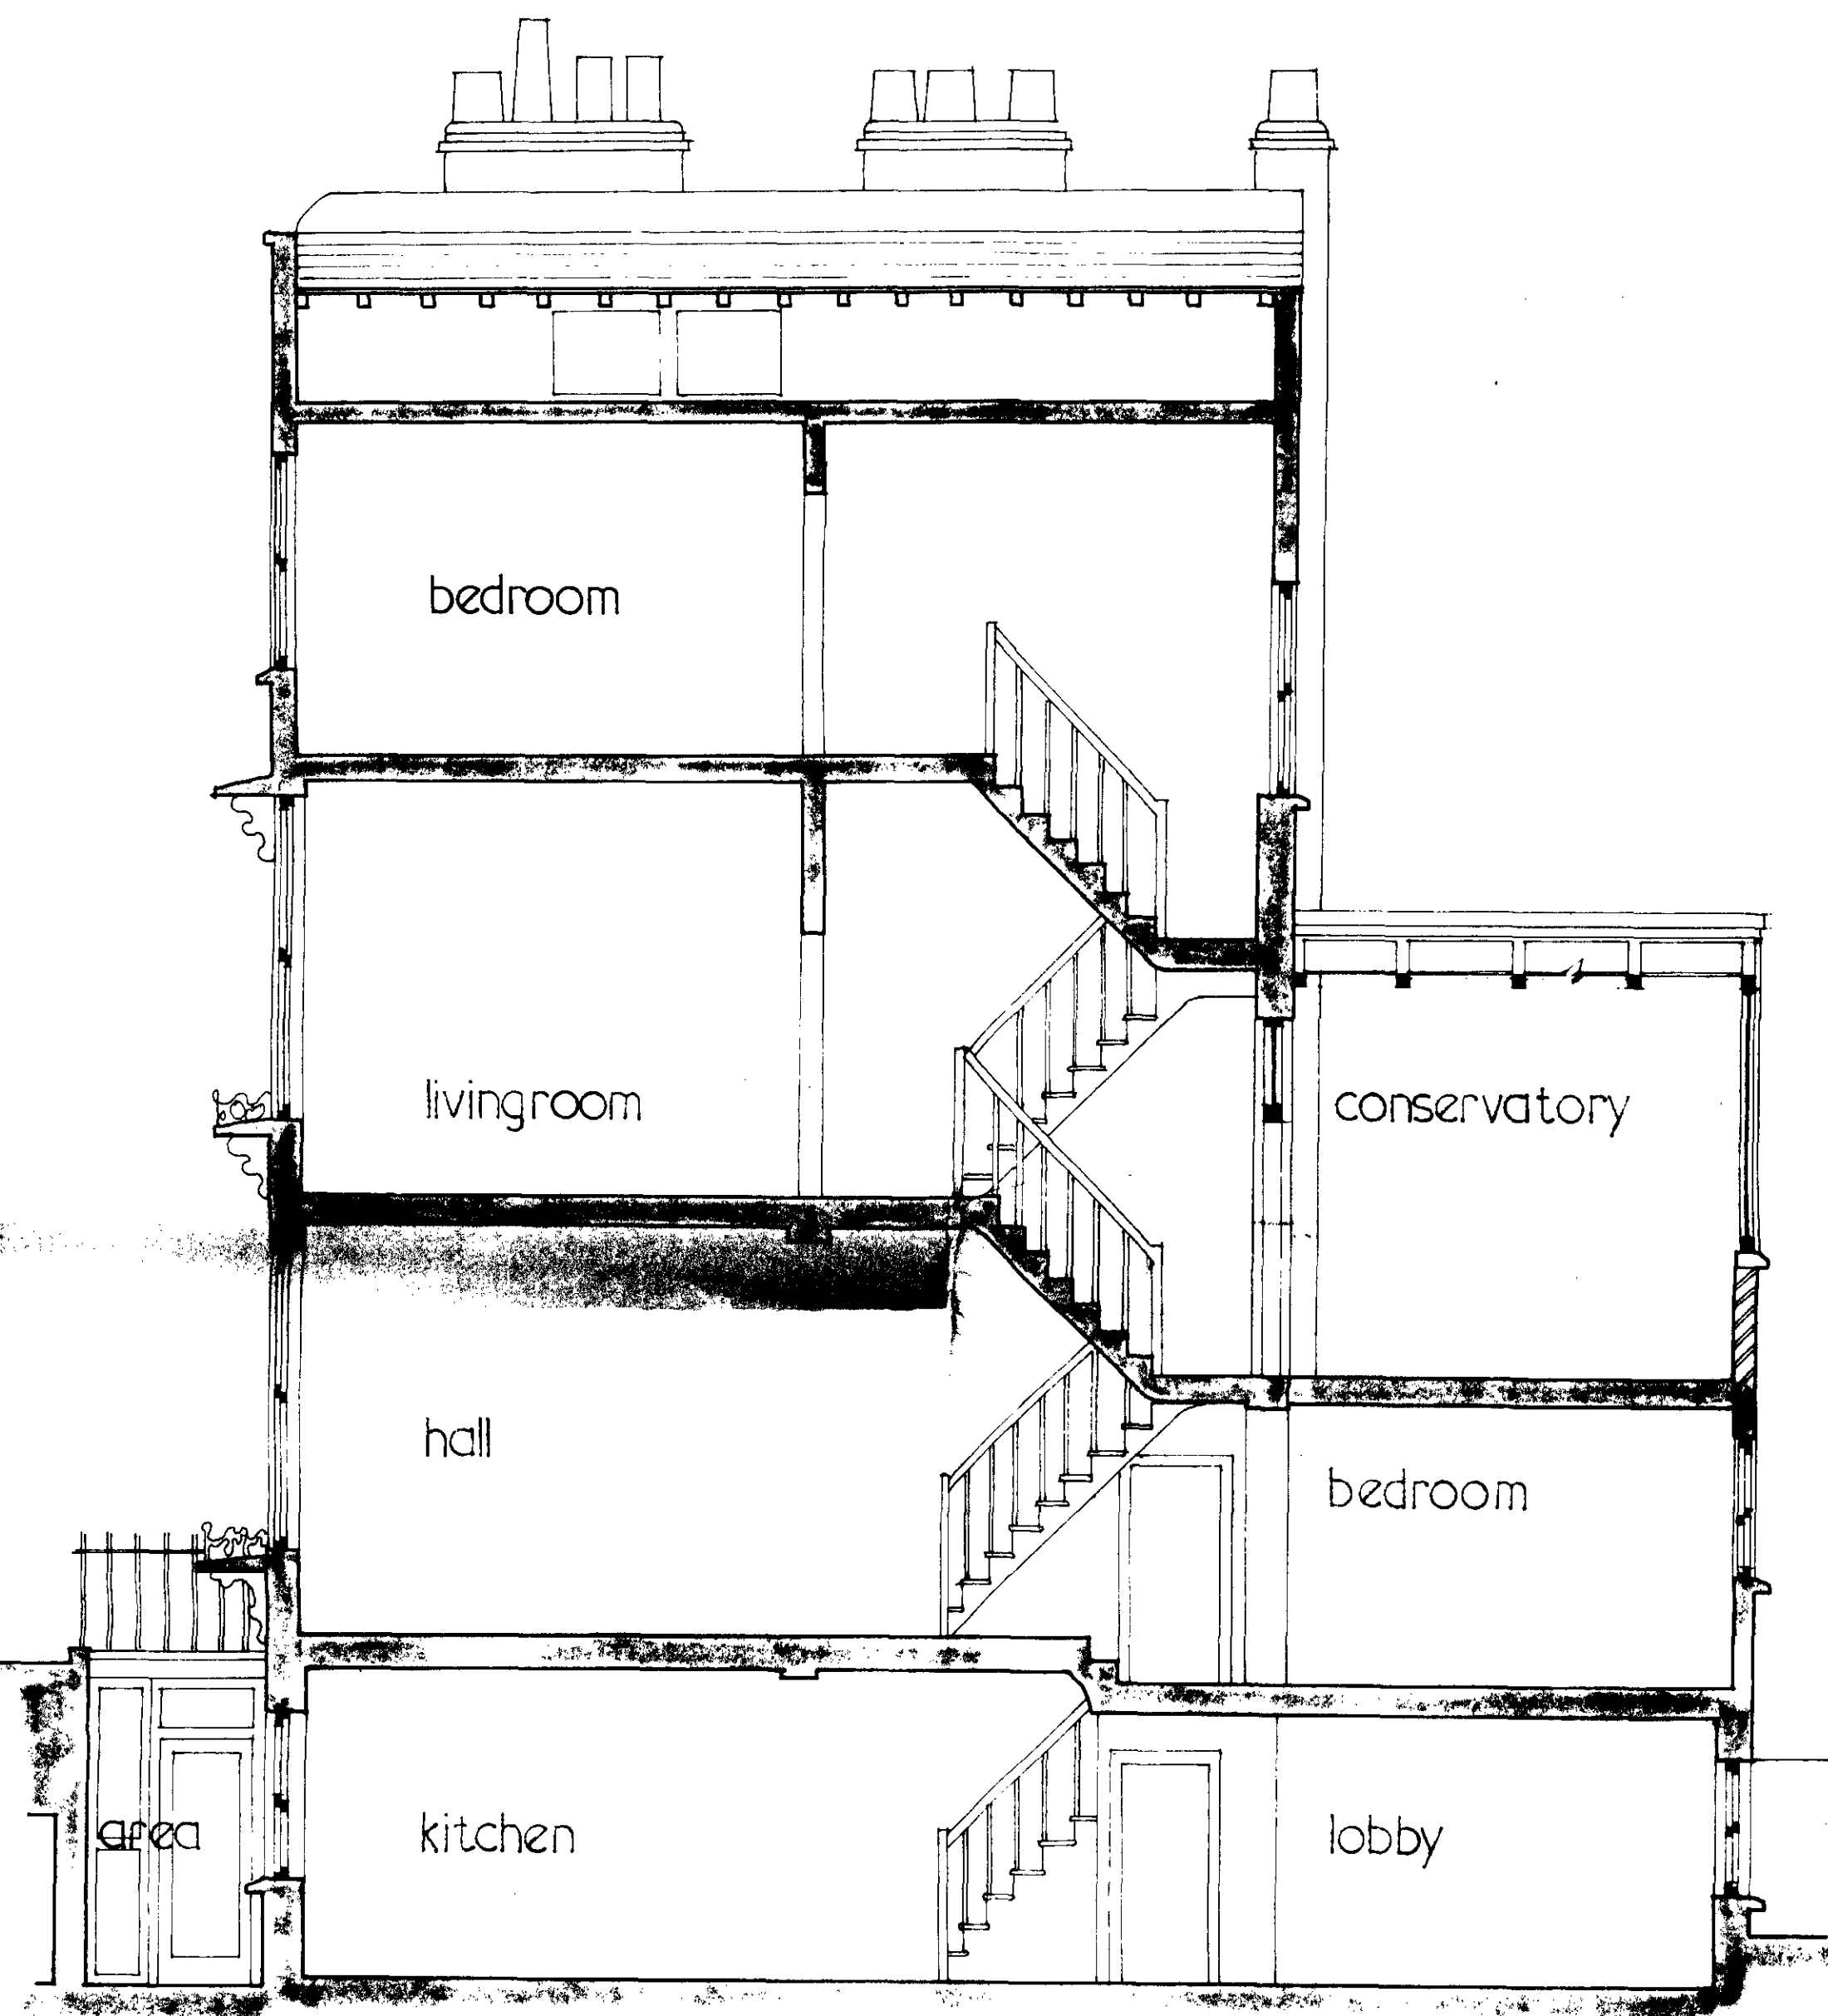

XX

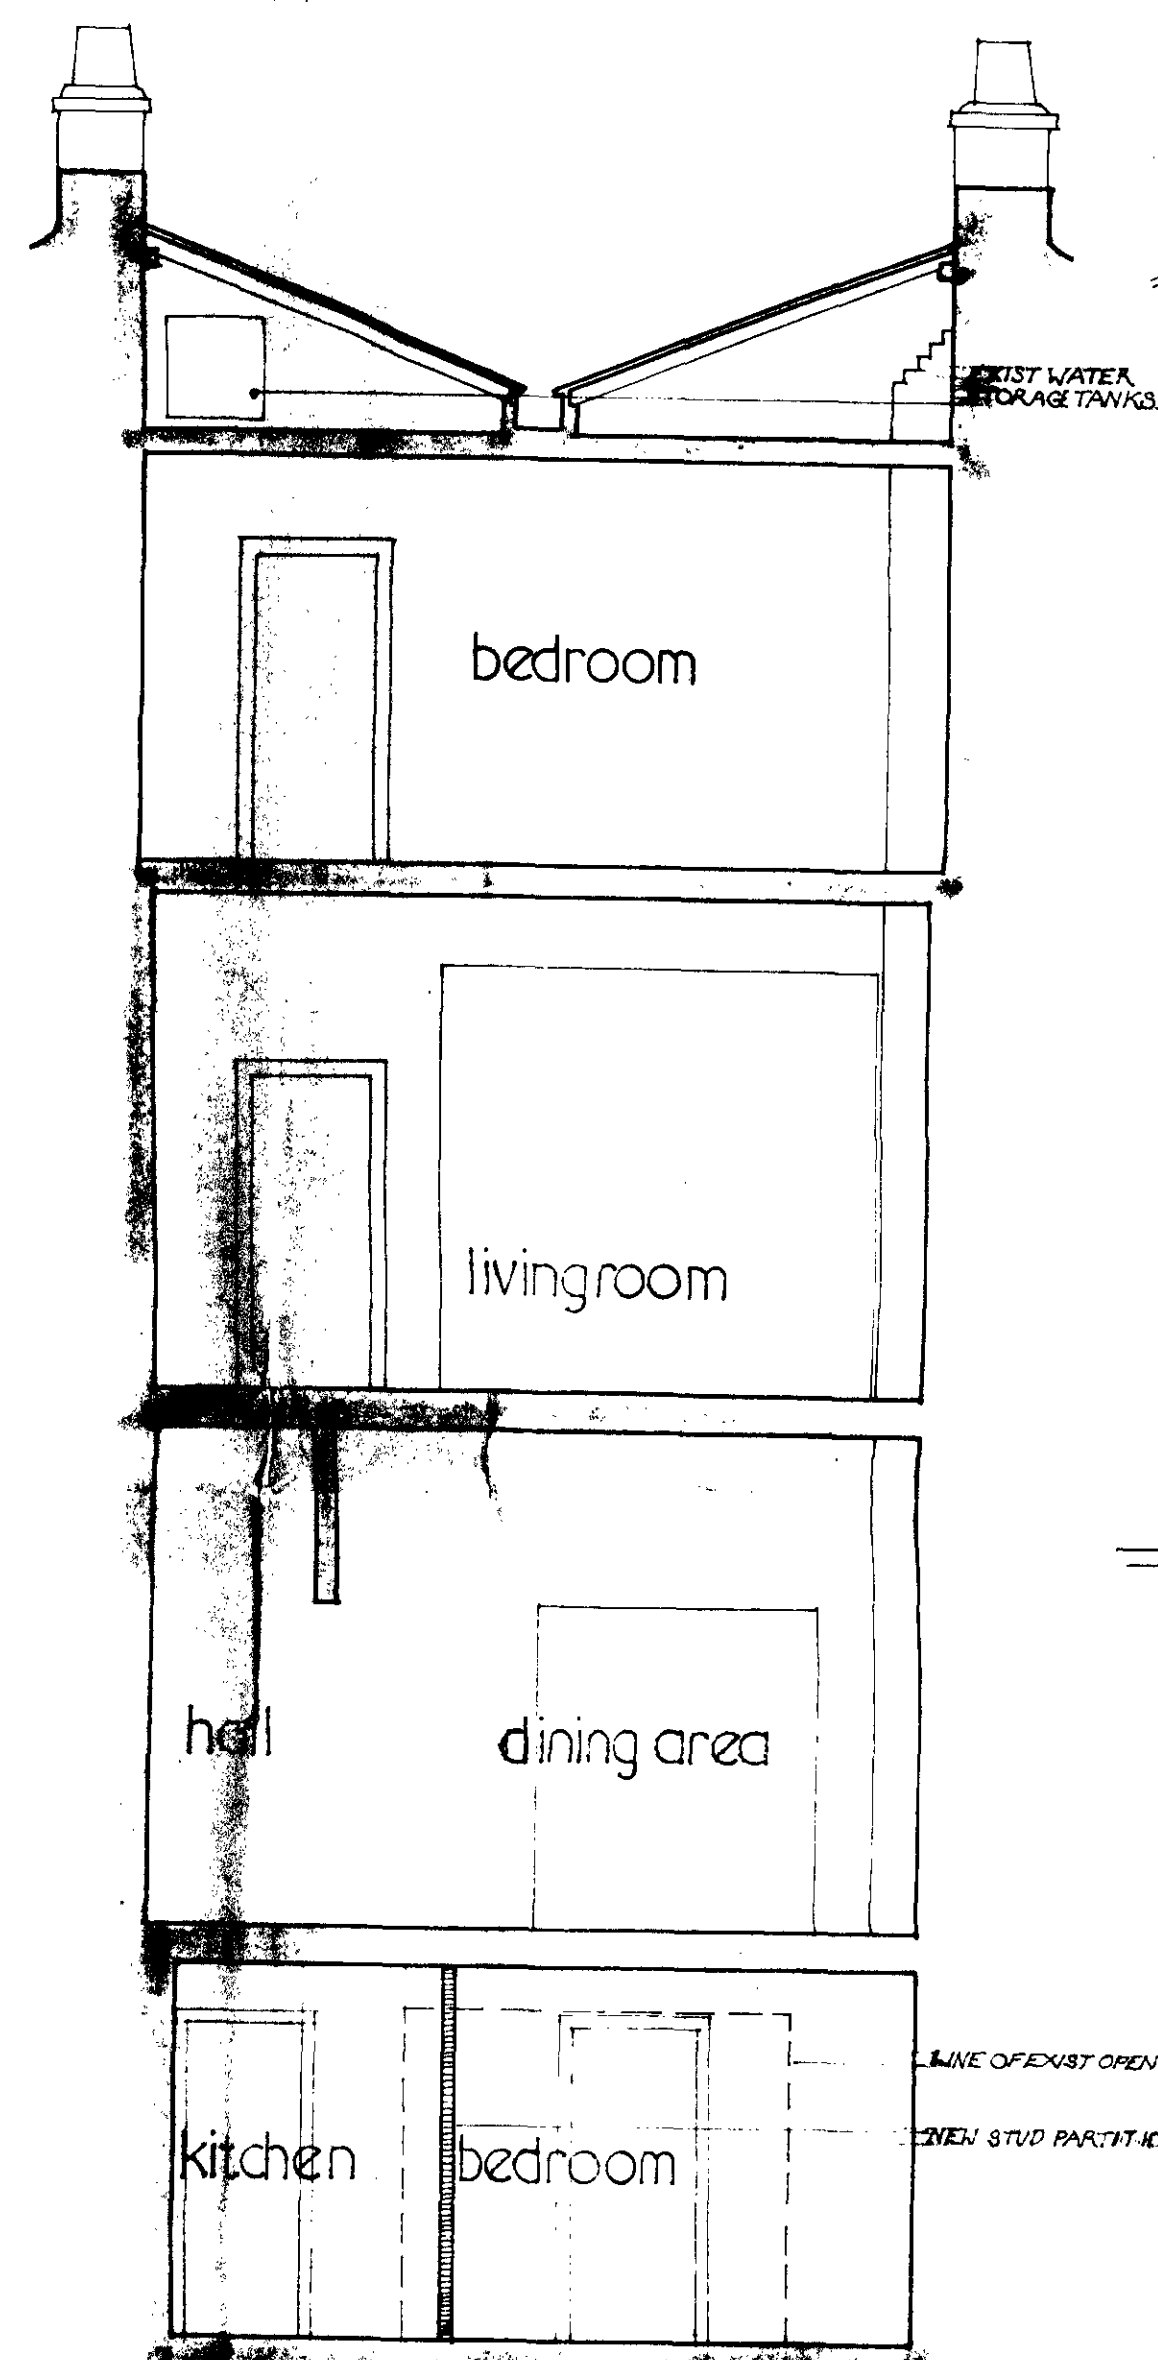

YY




rear elevation


sectional elevation
through lobby extension

CTP/J10/3 1/19/16831
SHEET 4 OF 4


T SARSON, MIDES R.C.A. 36 HILLDROP ROAD, N.Z.	
11 CHALCOT ROAD NW 1	SECTIONS & ELEVATIONS [PROPOSED]
HOUSE CONVERSION FOR DR & MRS P.J. SANDERSON	SCALE 1/4" = 1' DATE 24 5 73 DRG NO SOO4

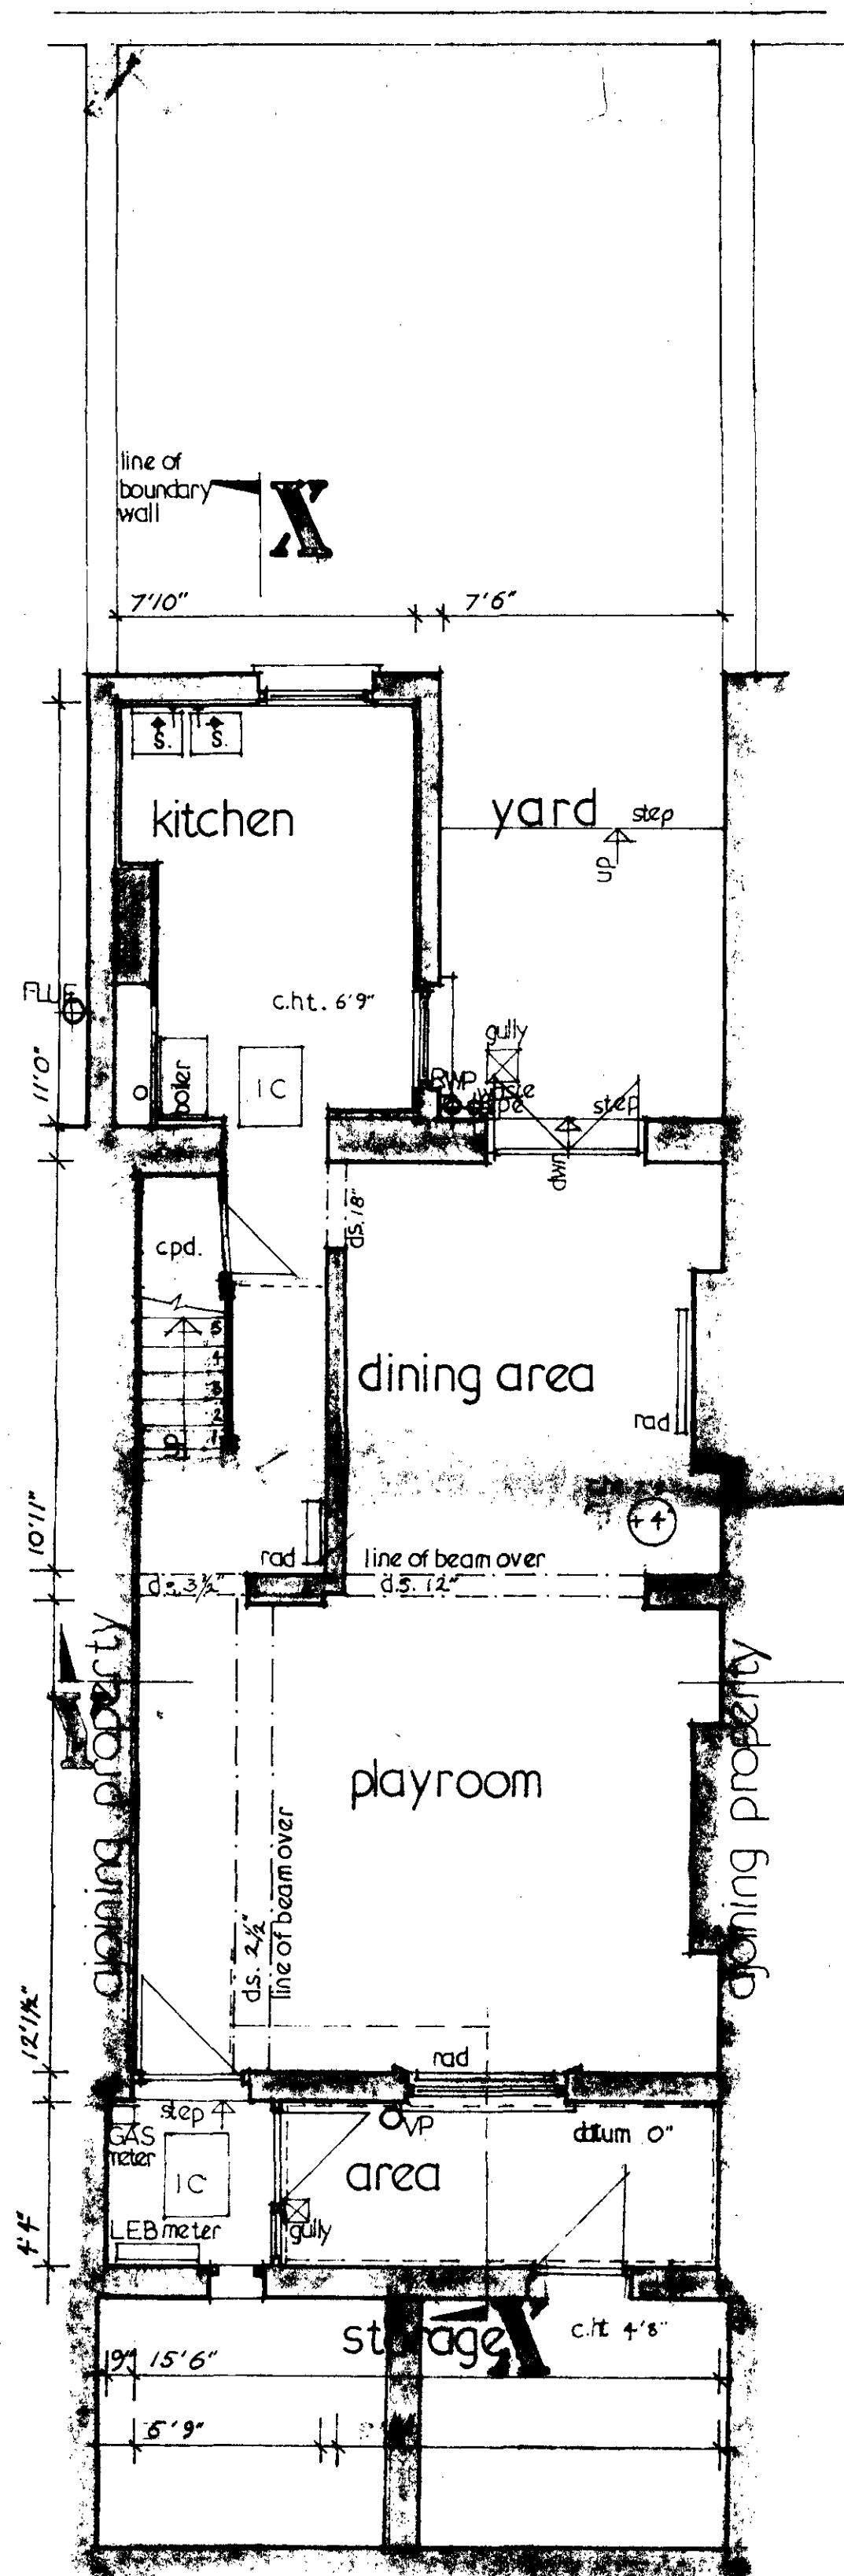


basement

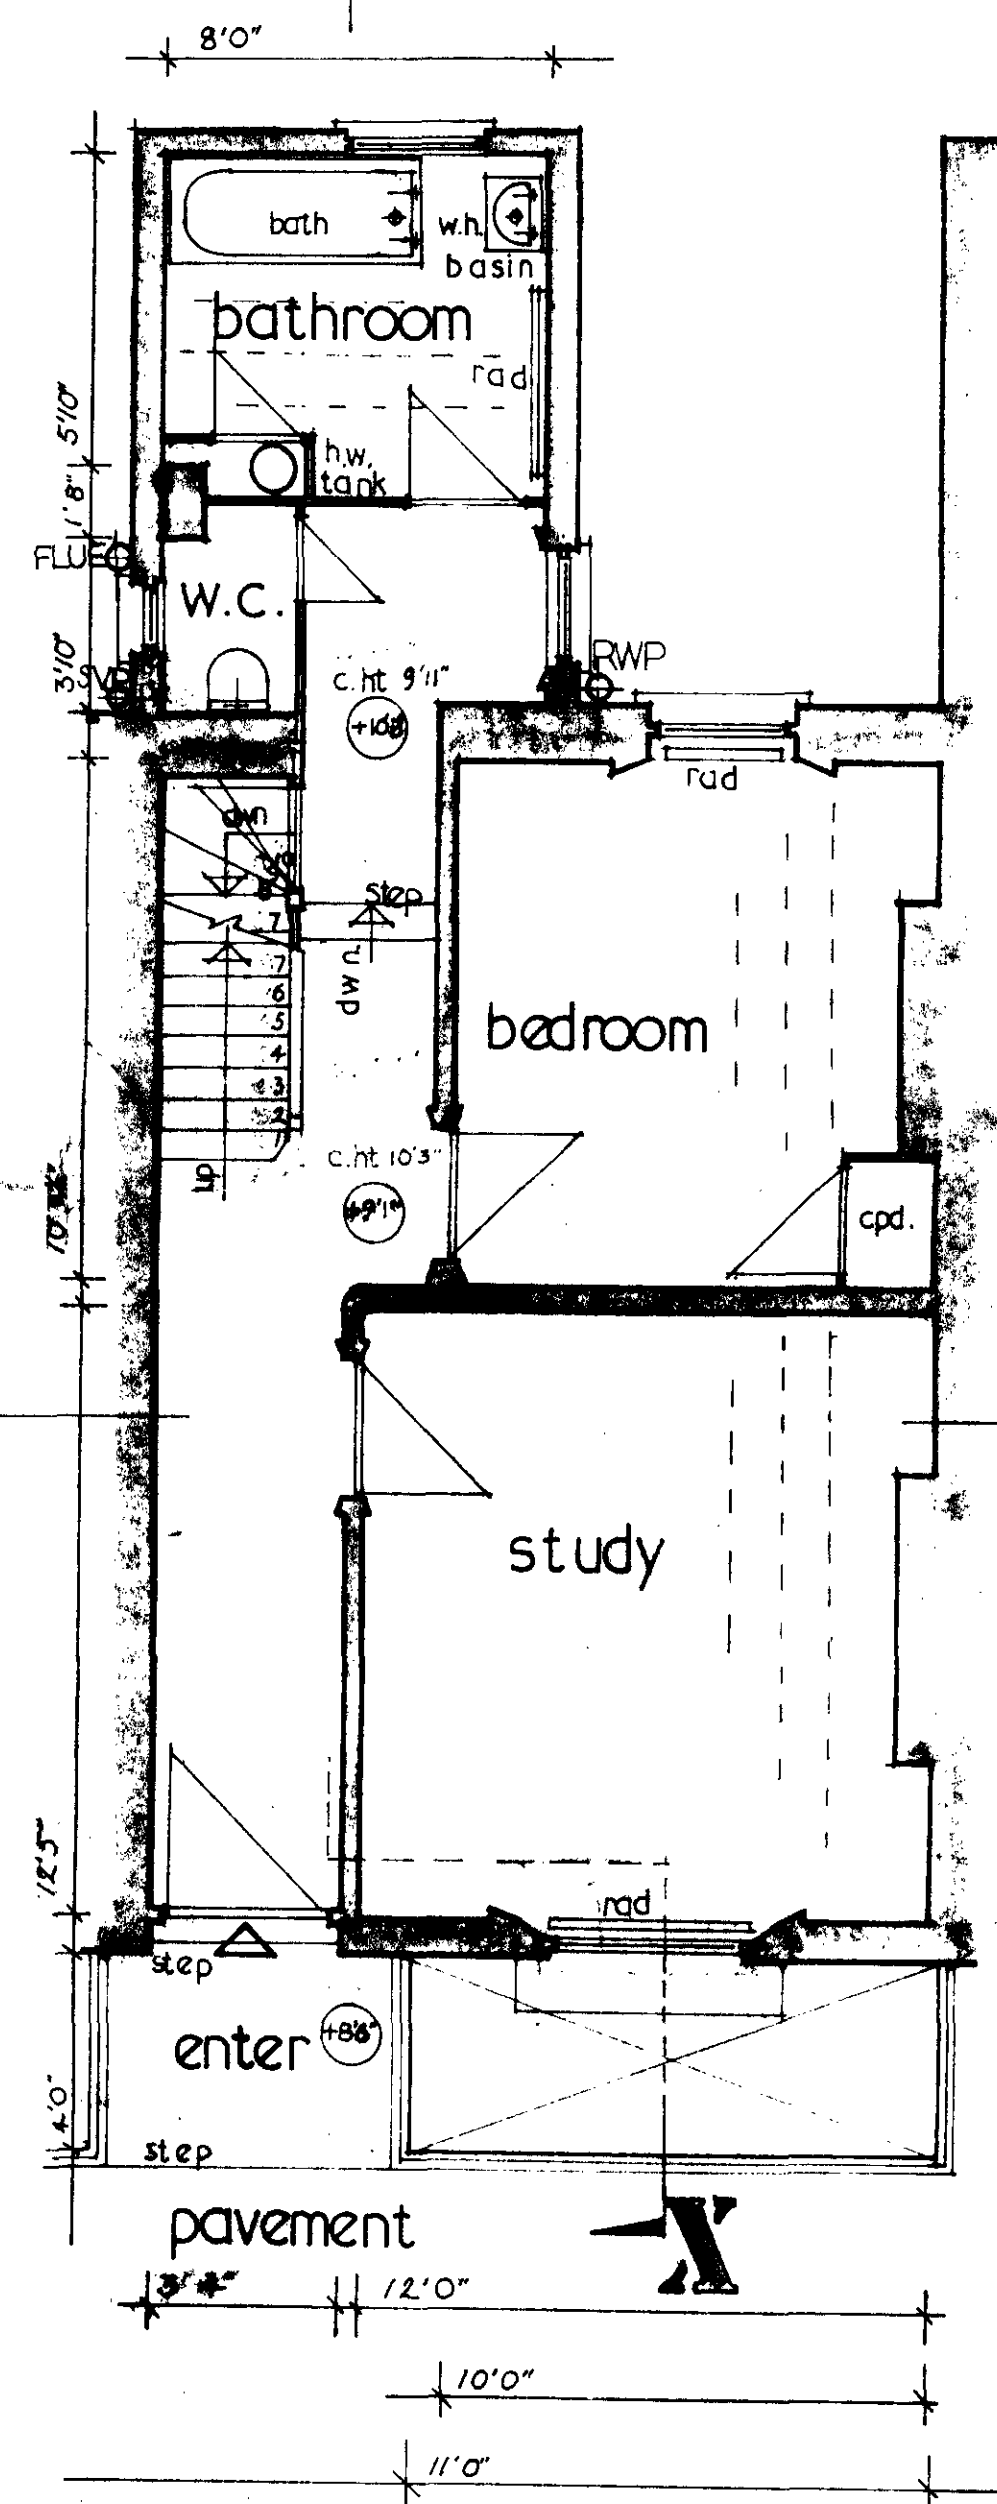

ground floor

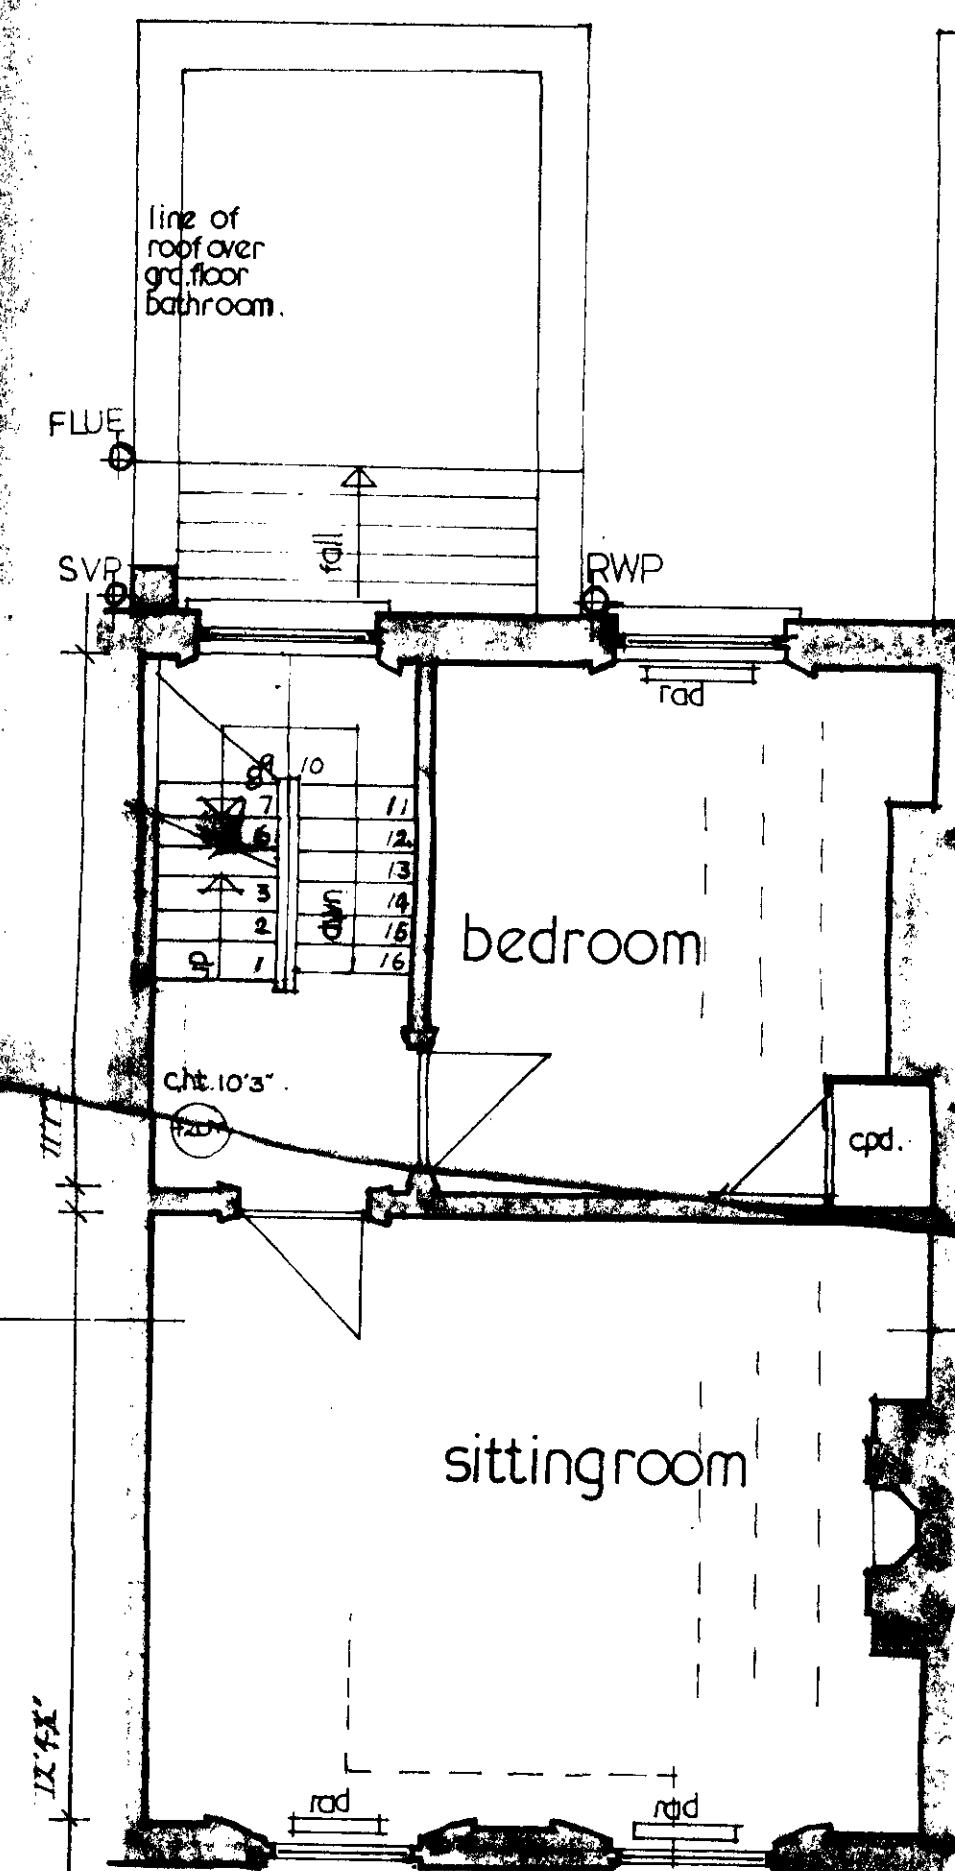

first floor

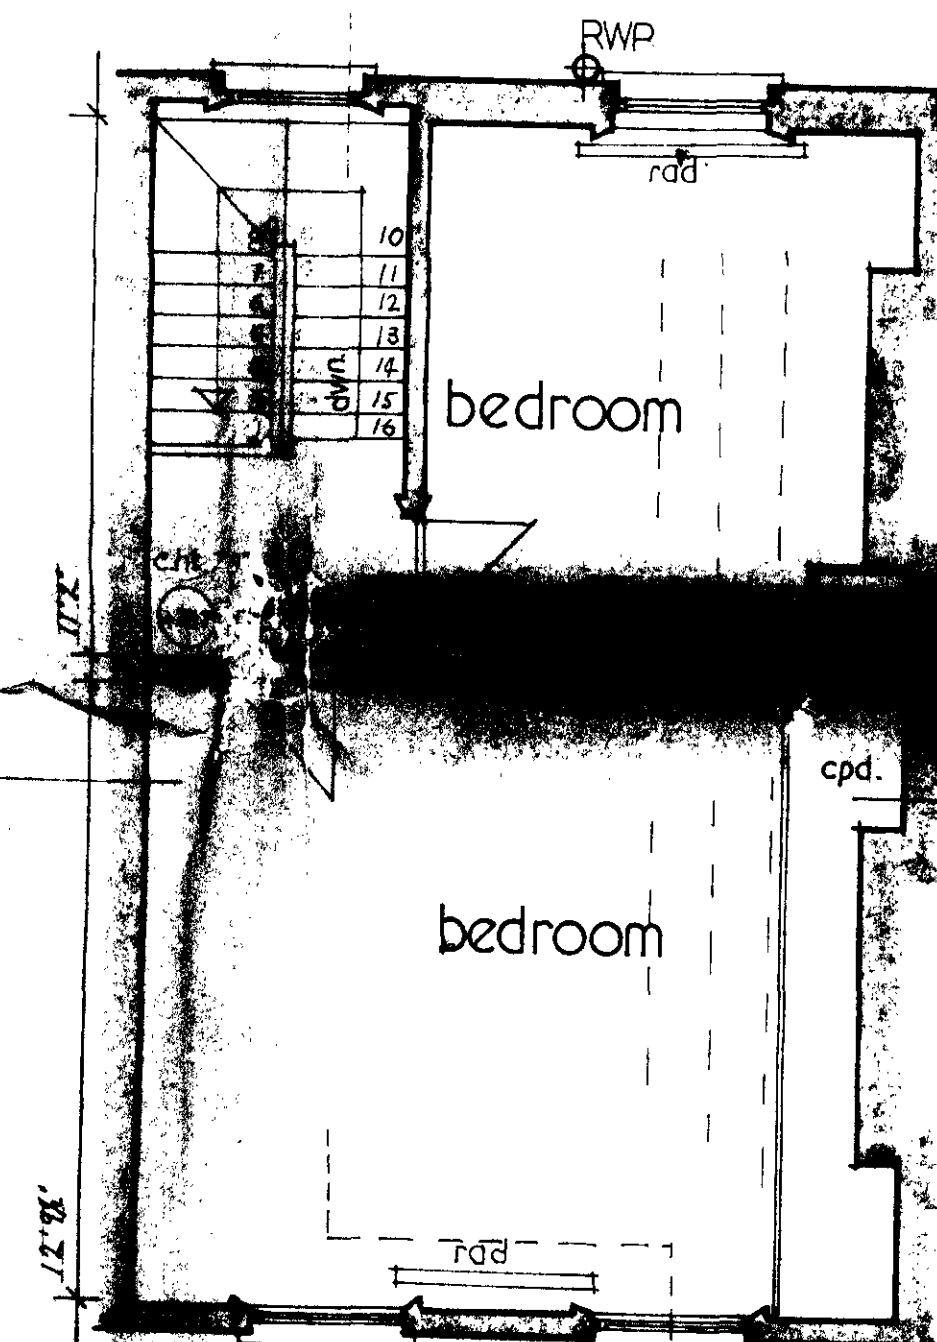

second floor

LONDON BOROUGH OF CAMDEN
PLANS DISAPPROVED
9 NOV 1973
ON BEHALF OF THE COUNCIL

CTP/J10/3

CASE COPY
19/116831
SHEET 1 OF 1

T SARSON M Des RCA 36 HILLTOP ROAD NW 7	
11 CHALCOT ROAD NW 1	PLANS [AS EXIST]
HOUSE CONVERSION FOR DR & MRS P.J. SANDERSON	SCALE 1/4" : 1' DATE 24 5 73 DRG NO 5001