


Notes

The contractor is to check & verify all dimensions before commencing work & must report any discrepancies to the architects

SCHEDULE OF ACCOMMODATION

FAT 1A
1 Bed room - 2 Person
MAISONETTE 1B
2 Bed room - 2 Person

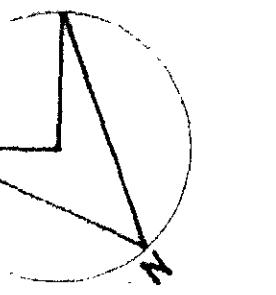

SITE PLAN. Scale 1:125

Revisions

A Partition in rear of first floor omitted & staircase added
DD. 15-7-73

CTF/J12/22 19/17144

IMPROVEMENTS /
CONVERSION AT 83.
COLLEGE PLACE, N.W.1.
FOR THE LONDON
BOROUGH OF CAMDEN.

ALTERATIONS .

LONDON BOROUGH OF CAMDEN
PLANS APPROVED
25SEP1973
ON BEHALF OF THE COUNCIL


CASE COPY
scale 1:50
date 18.5.73
drawn T.D.W.
checked

DRG. No.
259/993/3A


J. Godfrey-Gilbert & Partners
Chartered Architects & Planning
Consultants.

1-3 The Broadway, London, NW.1.
telephone: 01.946.5263/4/5


Arcade Chambers, Bognor Regis.
telephone: 02433.3824

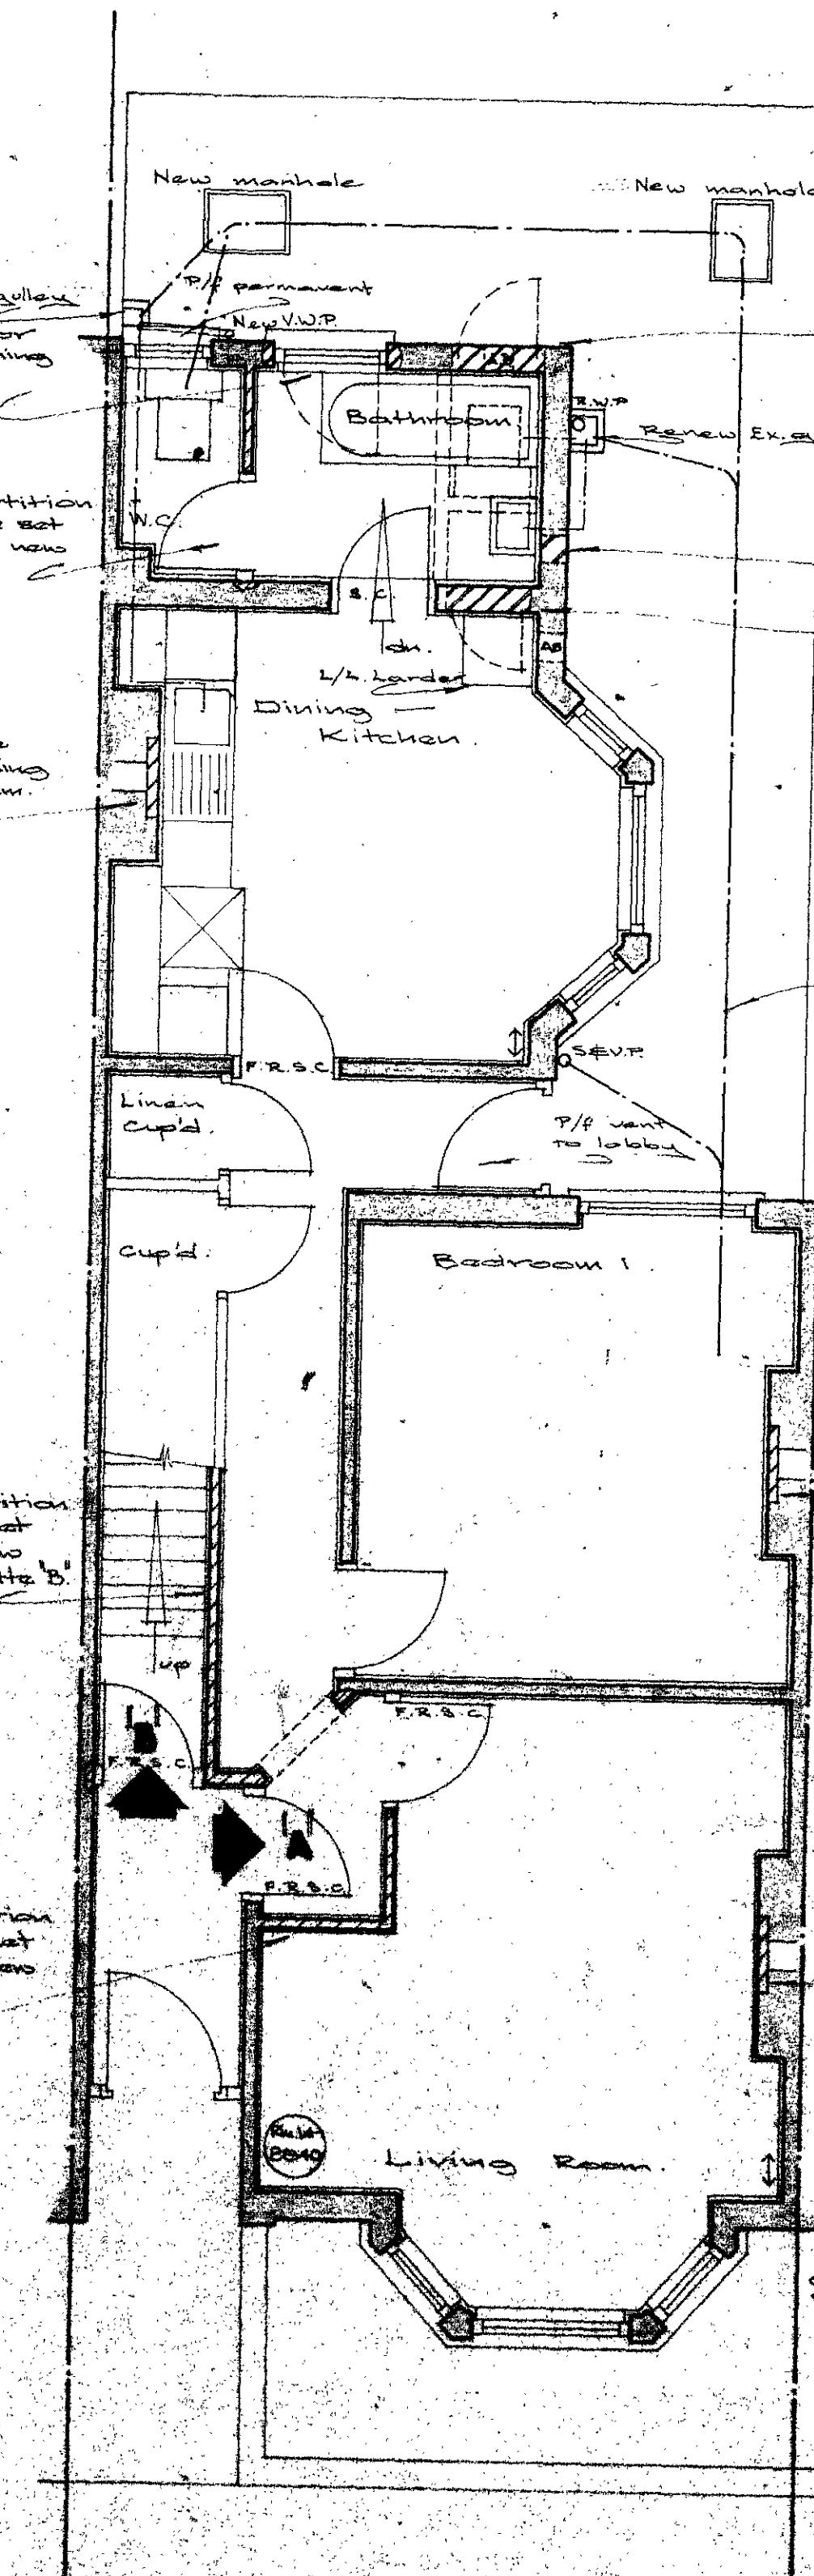

GROUND FLOOR PLAN .

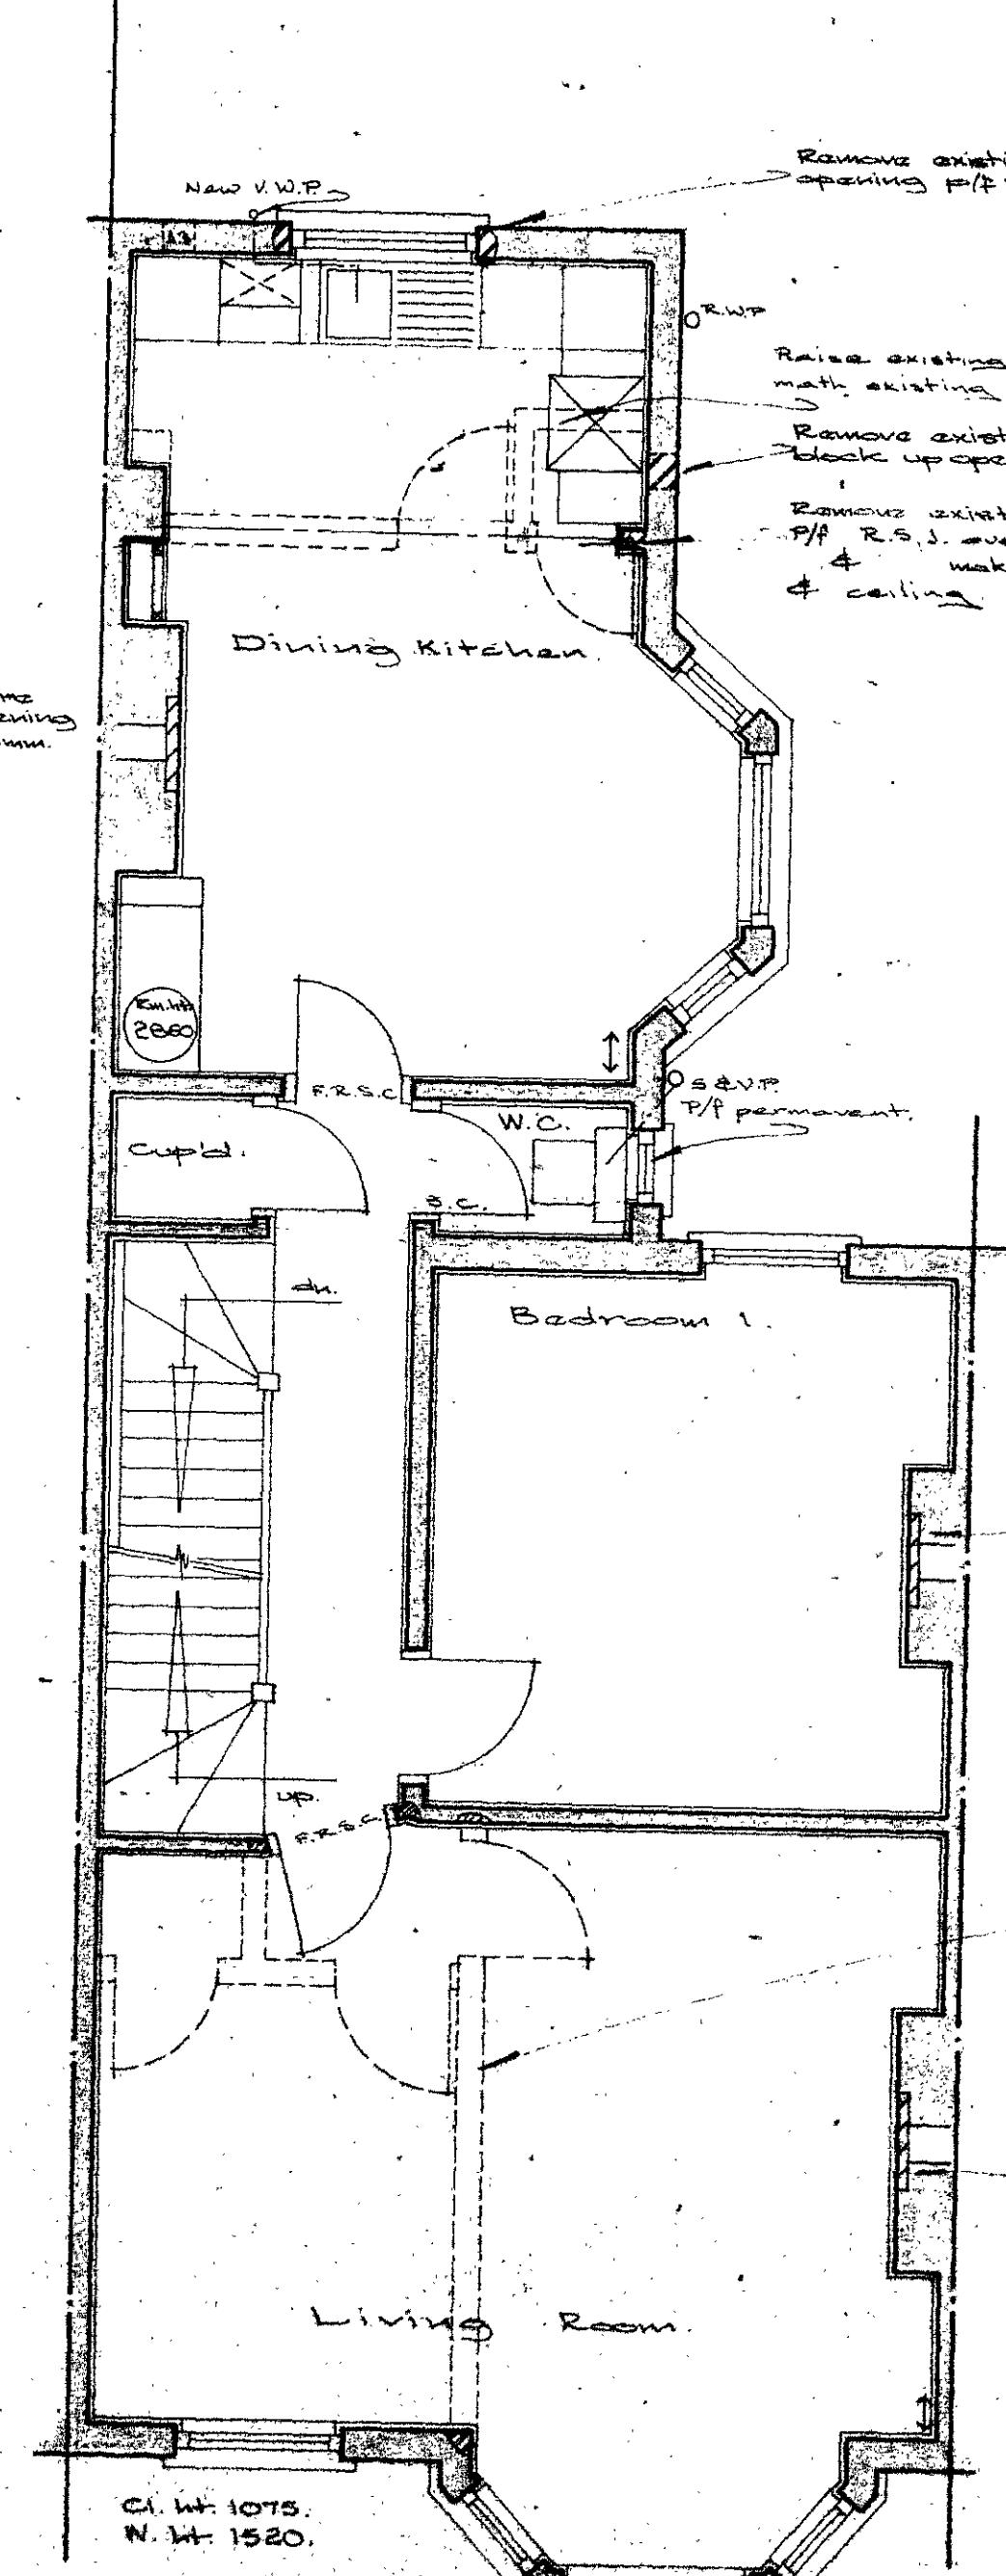

FIRST FLOOR PLAN .

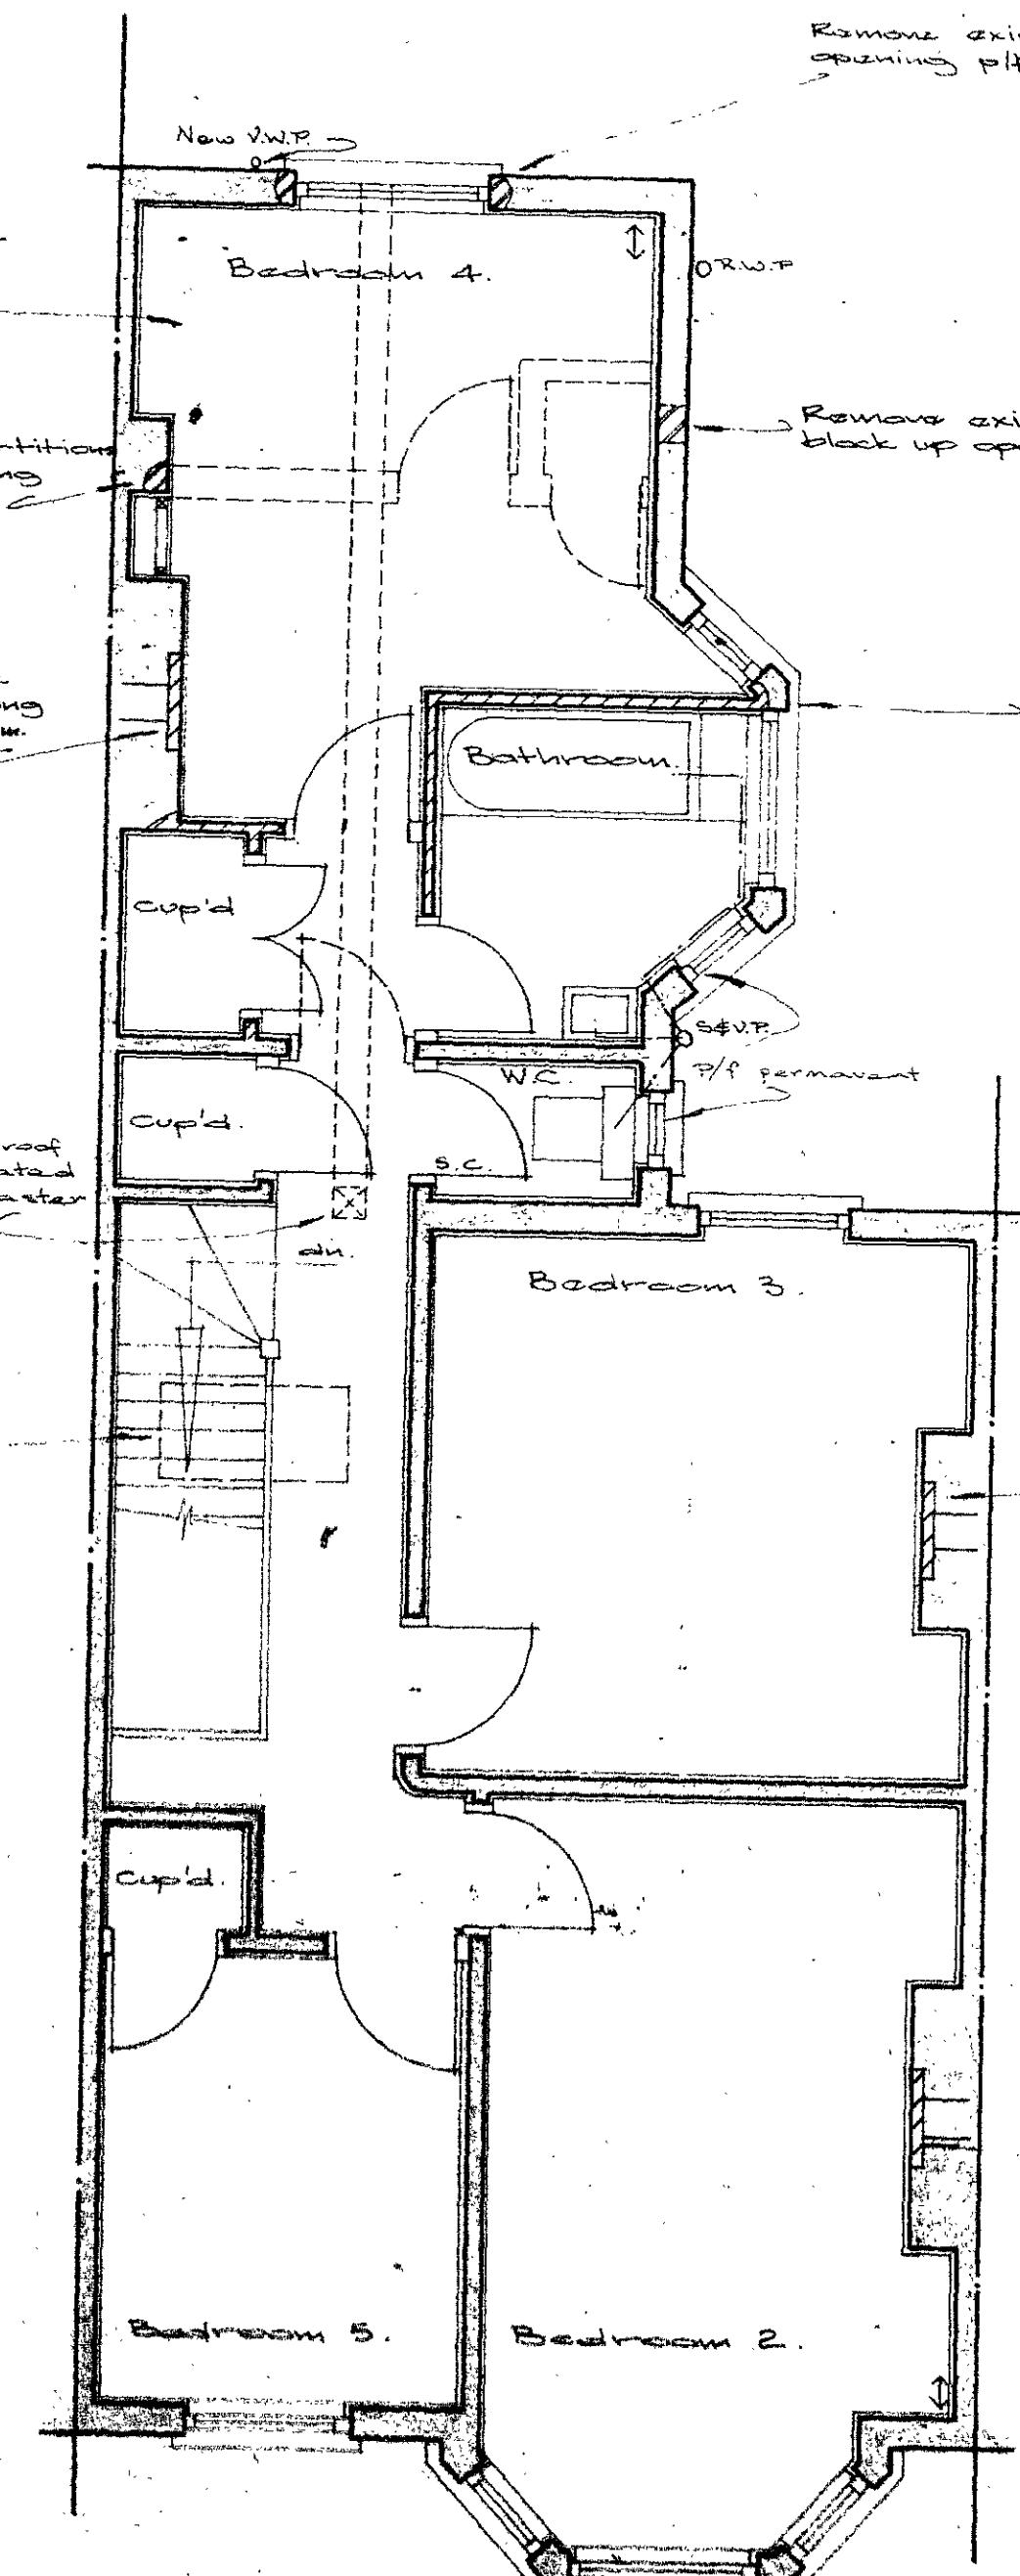

SECOND FLOOR PLAN .

MAISONETTE