
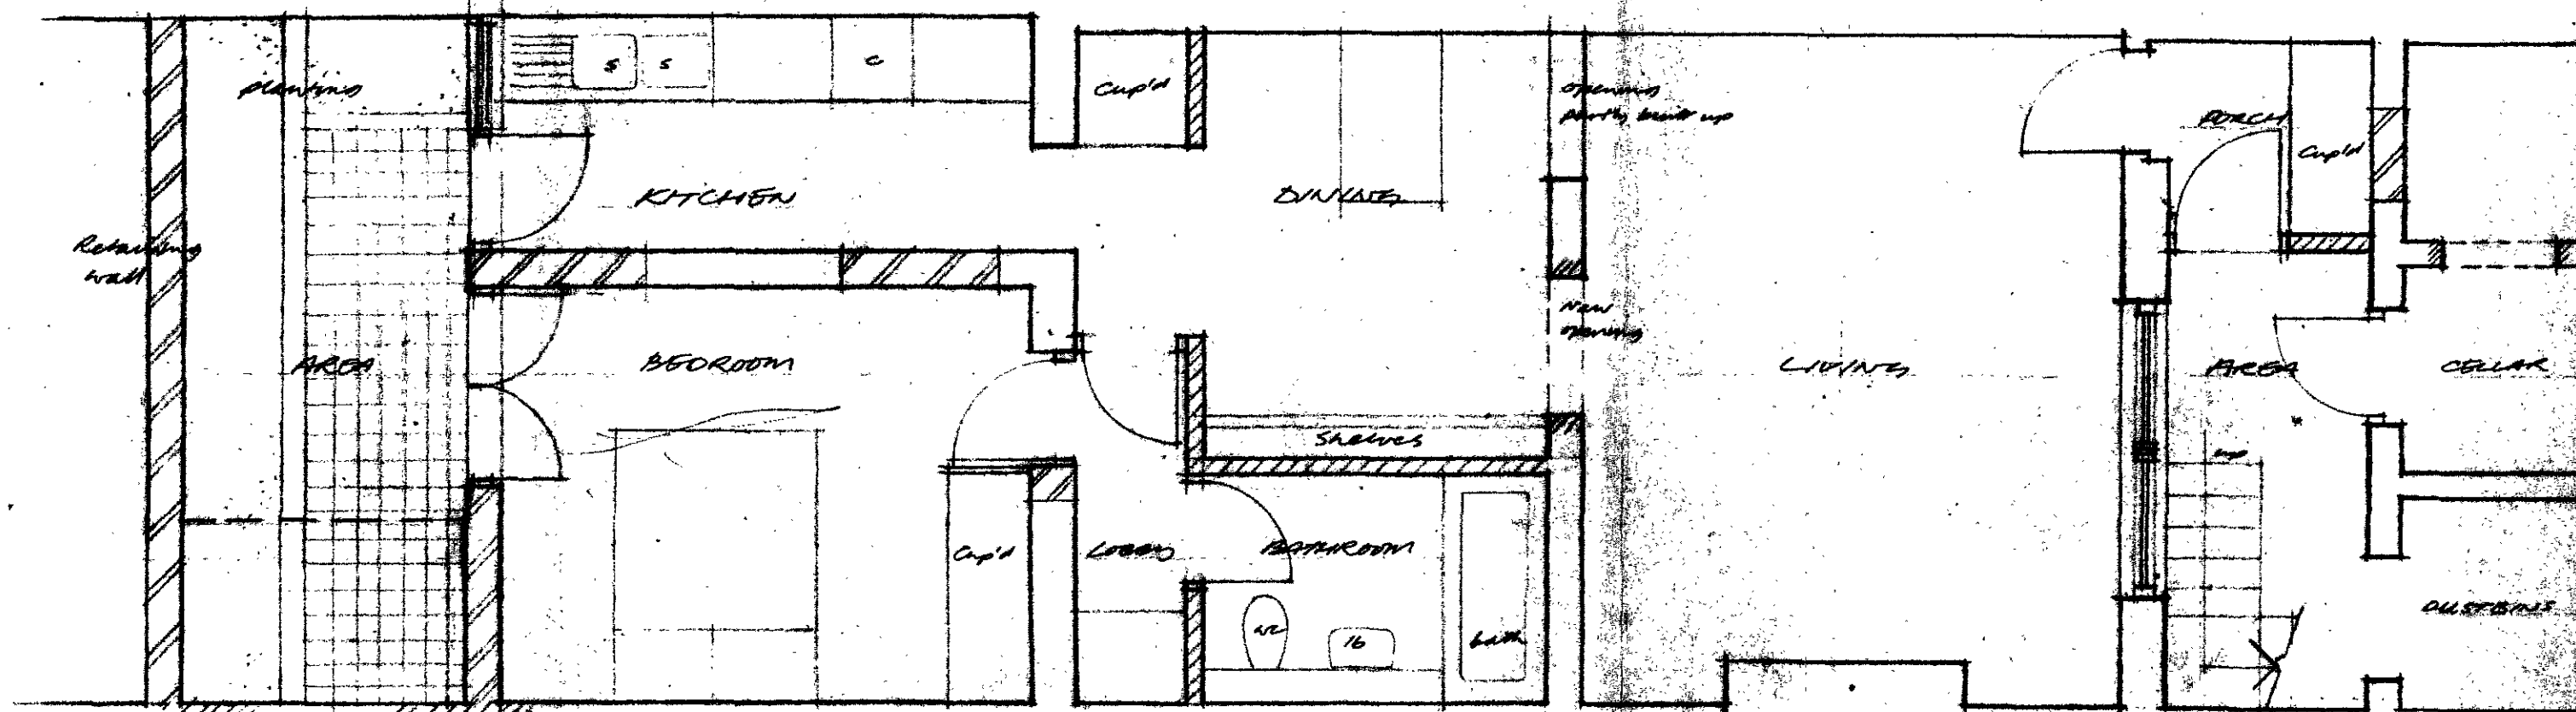


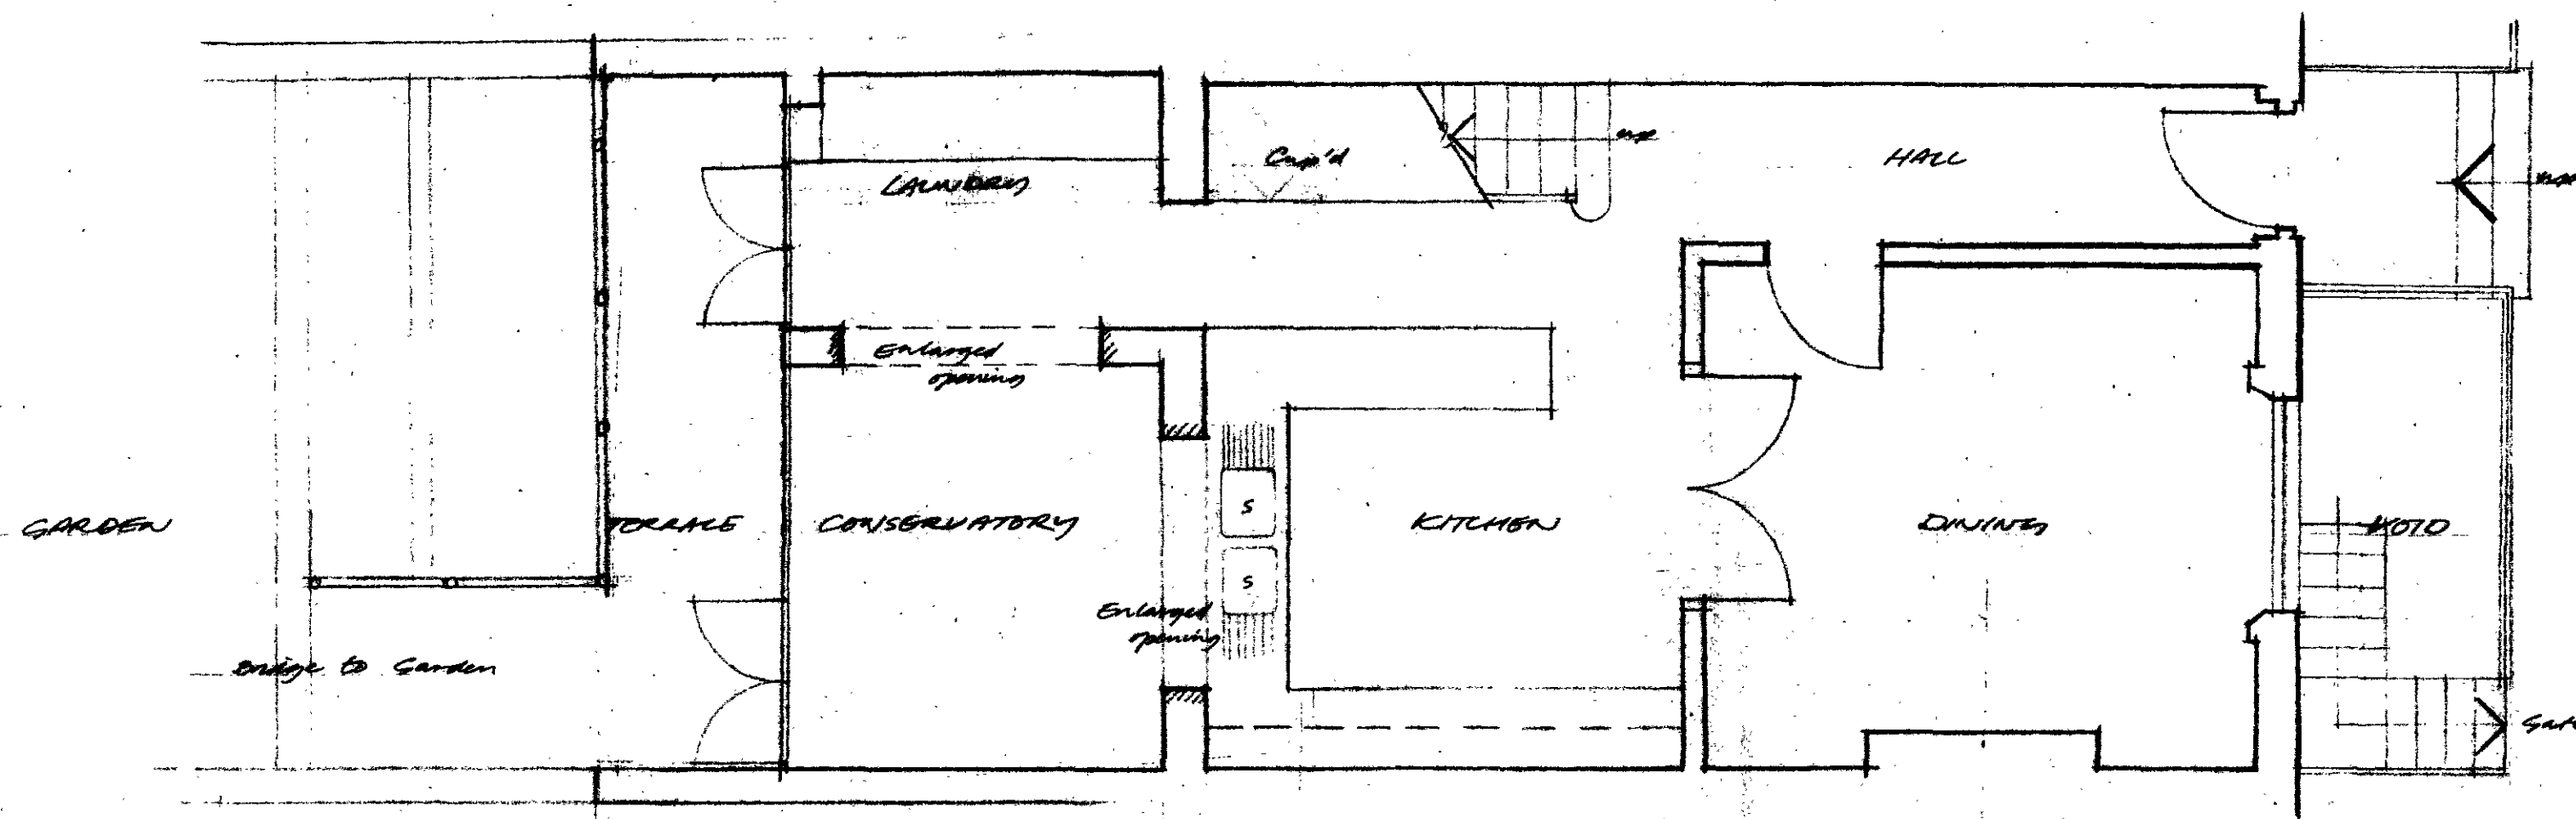


107/111/16/24/18539.

NOTES


ALTERATIONS

ANDREW WRIGHT RIBA  
chartered architect ©  
107 ALBERT STREET LONDON NW1 7NB 01-485-9014


|            |                          |
|------------|--------------------------|
| Job Title  | 119 ALBERT STREET NW1    |
| Drg. Title | GROUND AND BASEMENT PLAN |
| Scale      | 1/4" → 1/8"              |
| Drawn      | MAN                      |
| Date       | 28-2-74                  |
| Drg. No.   | 404-004                  |

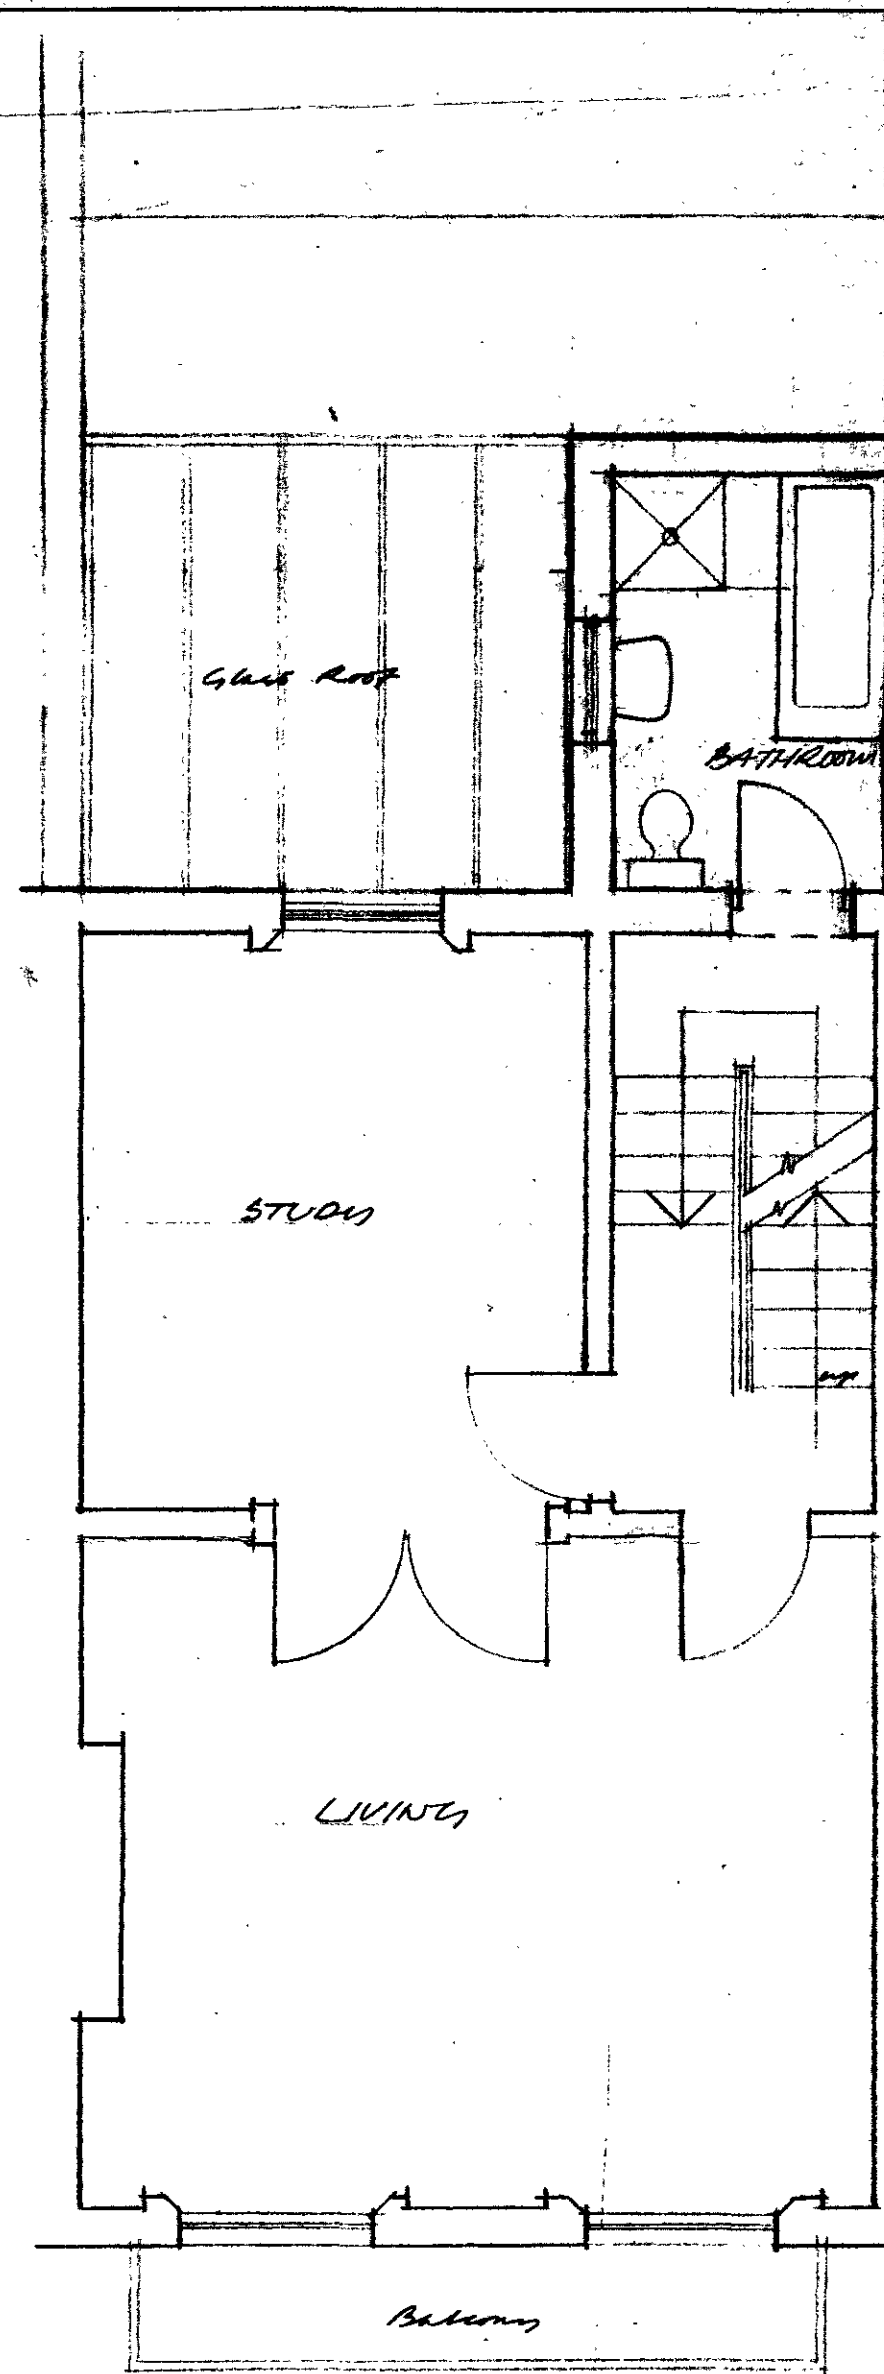


FIRST FLOOR

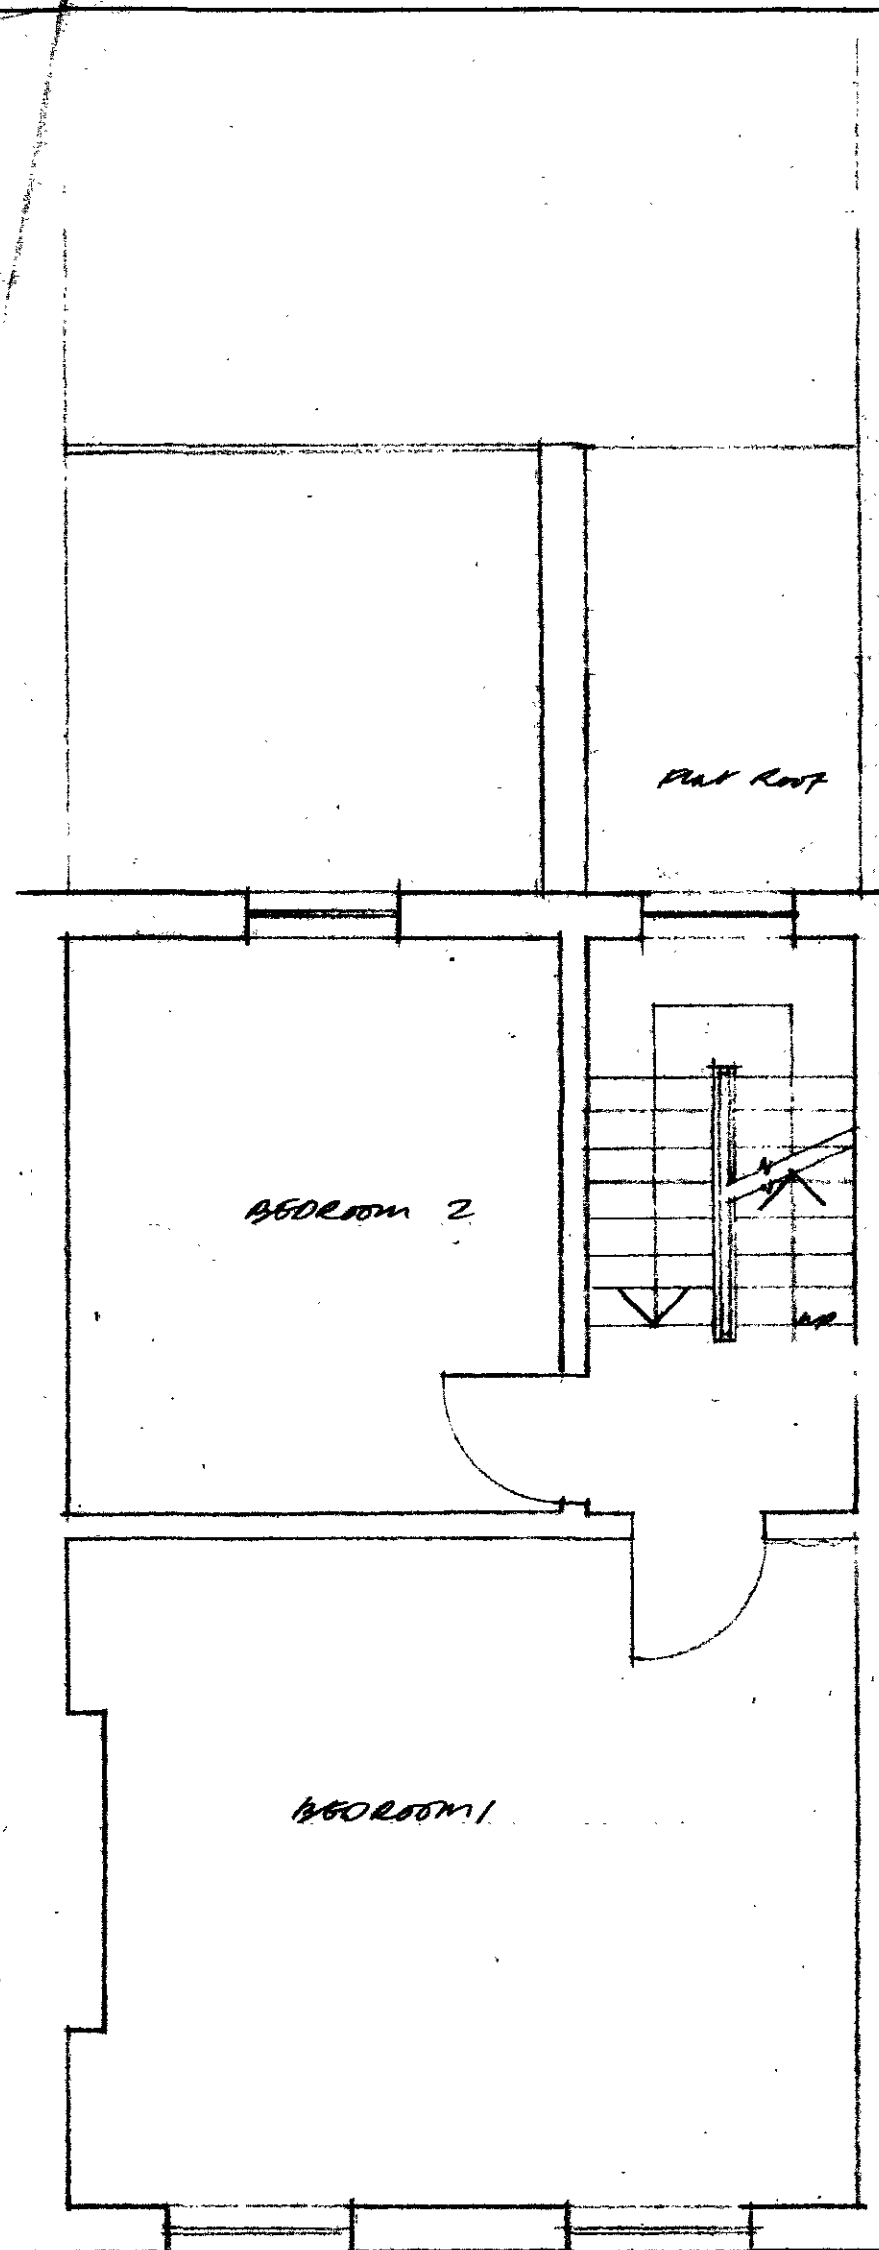

SECOND FLOOR

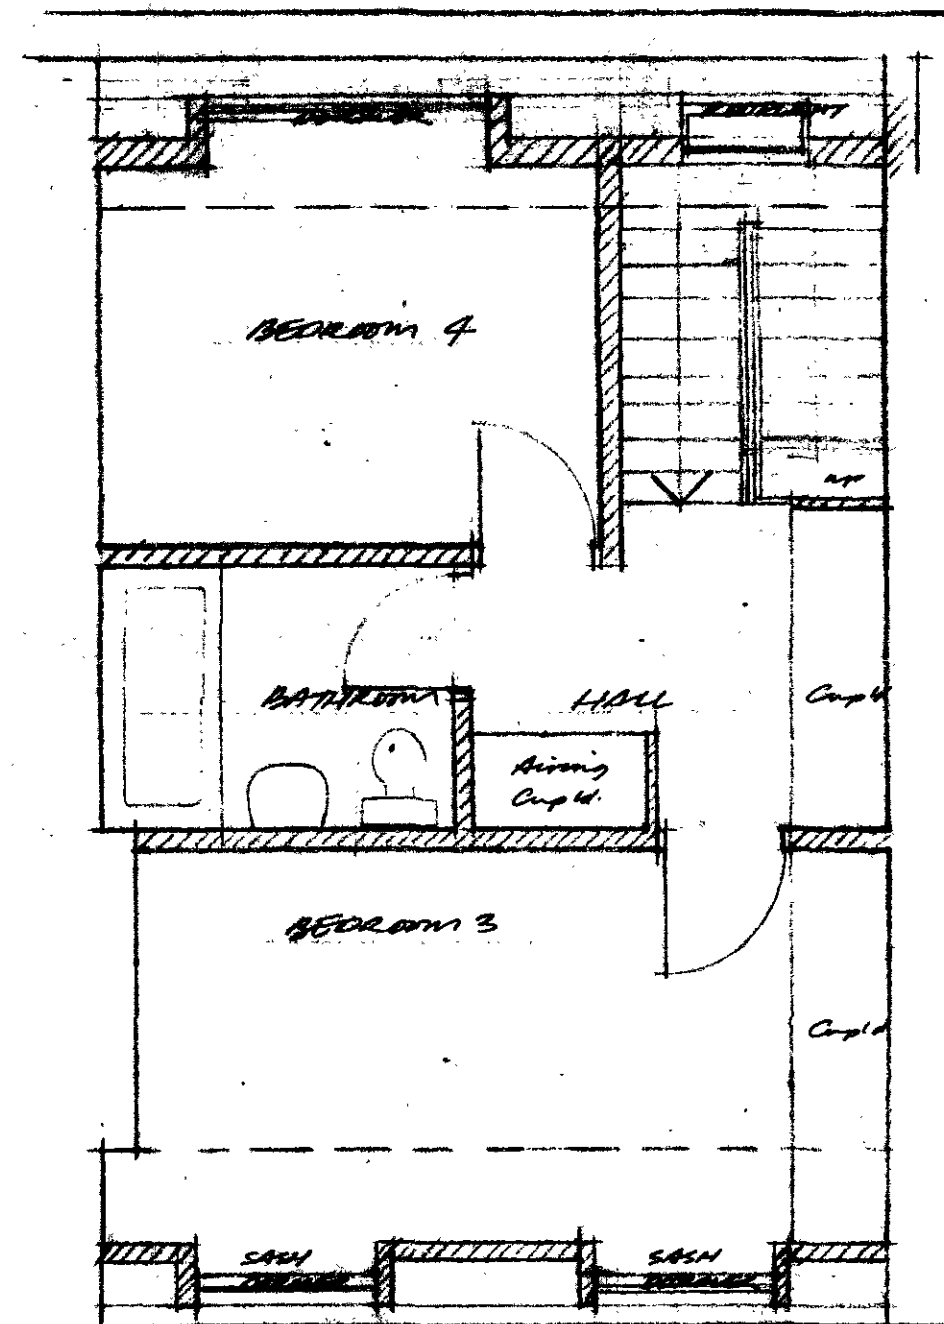

THIRD FLOOR

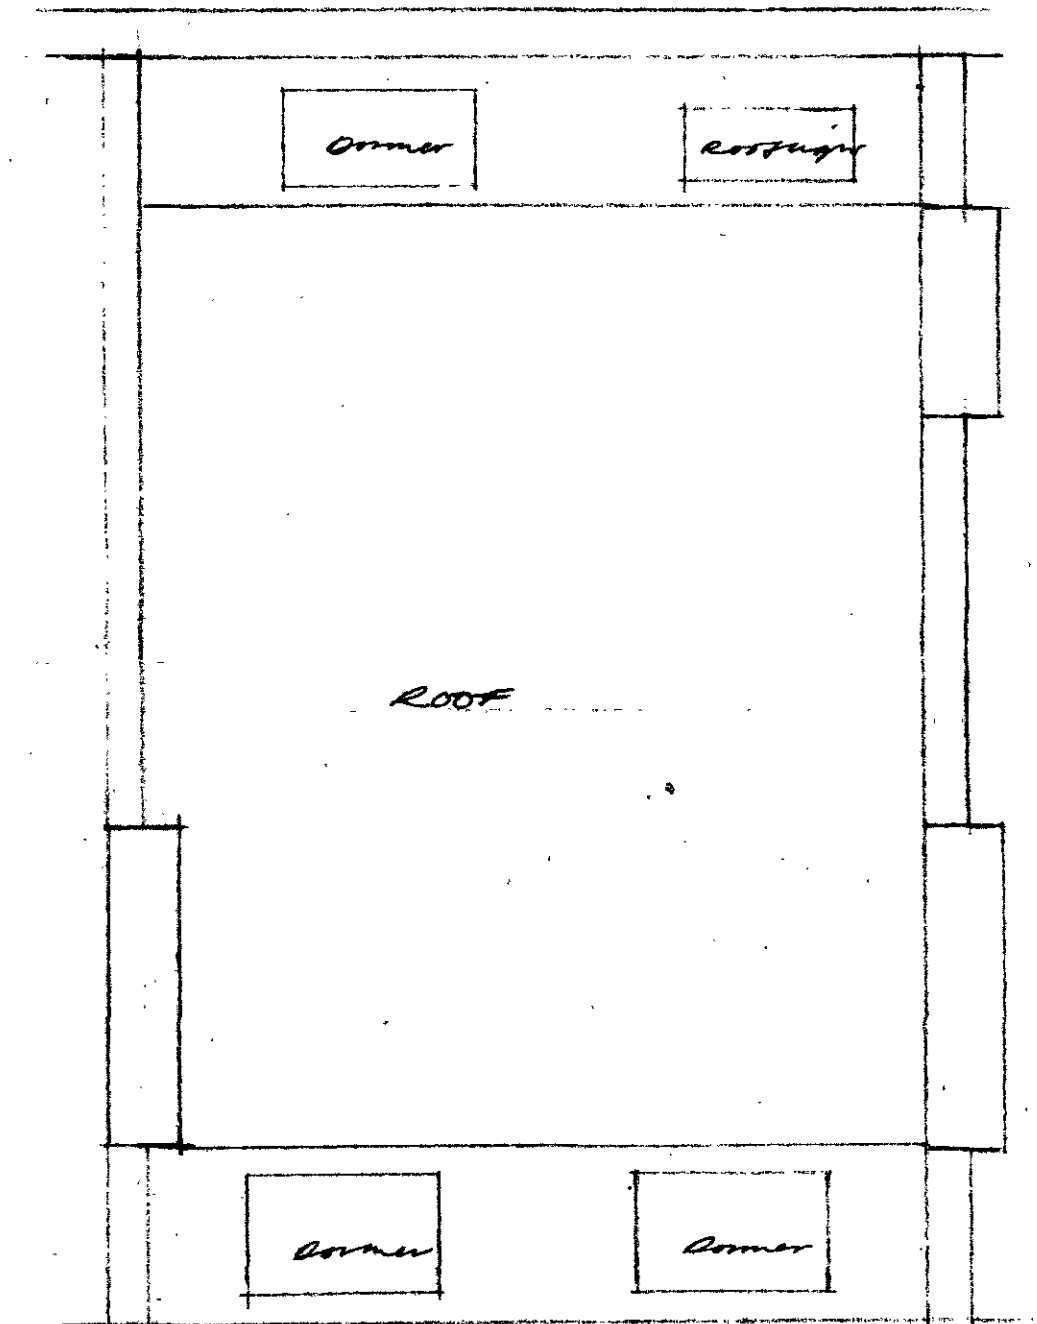

ROOF

UTP/J11/16/24/18539

NOTES

ALTERATIONS

ANDREW WRIGHT RIBA  
chartered architect ©  
107 ALBERT STREET LONDON NW1 7NB 01-485-9014

Job Title 110 ALBERT STREET NW1


Drg. Title UPPER FLOOR PLANS

Scale 1/4" → 1/8"

Drg. No.


Drawn MW Date 28-2-74

404-005

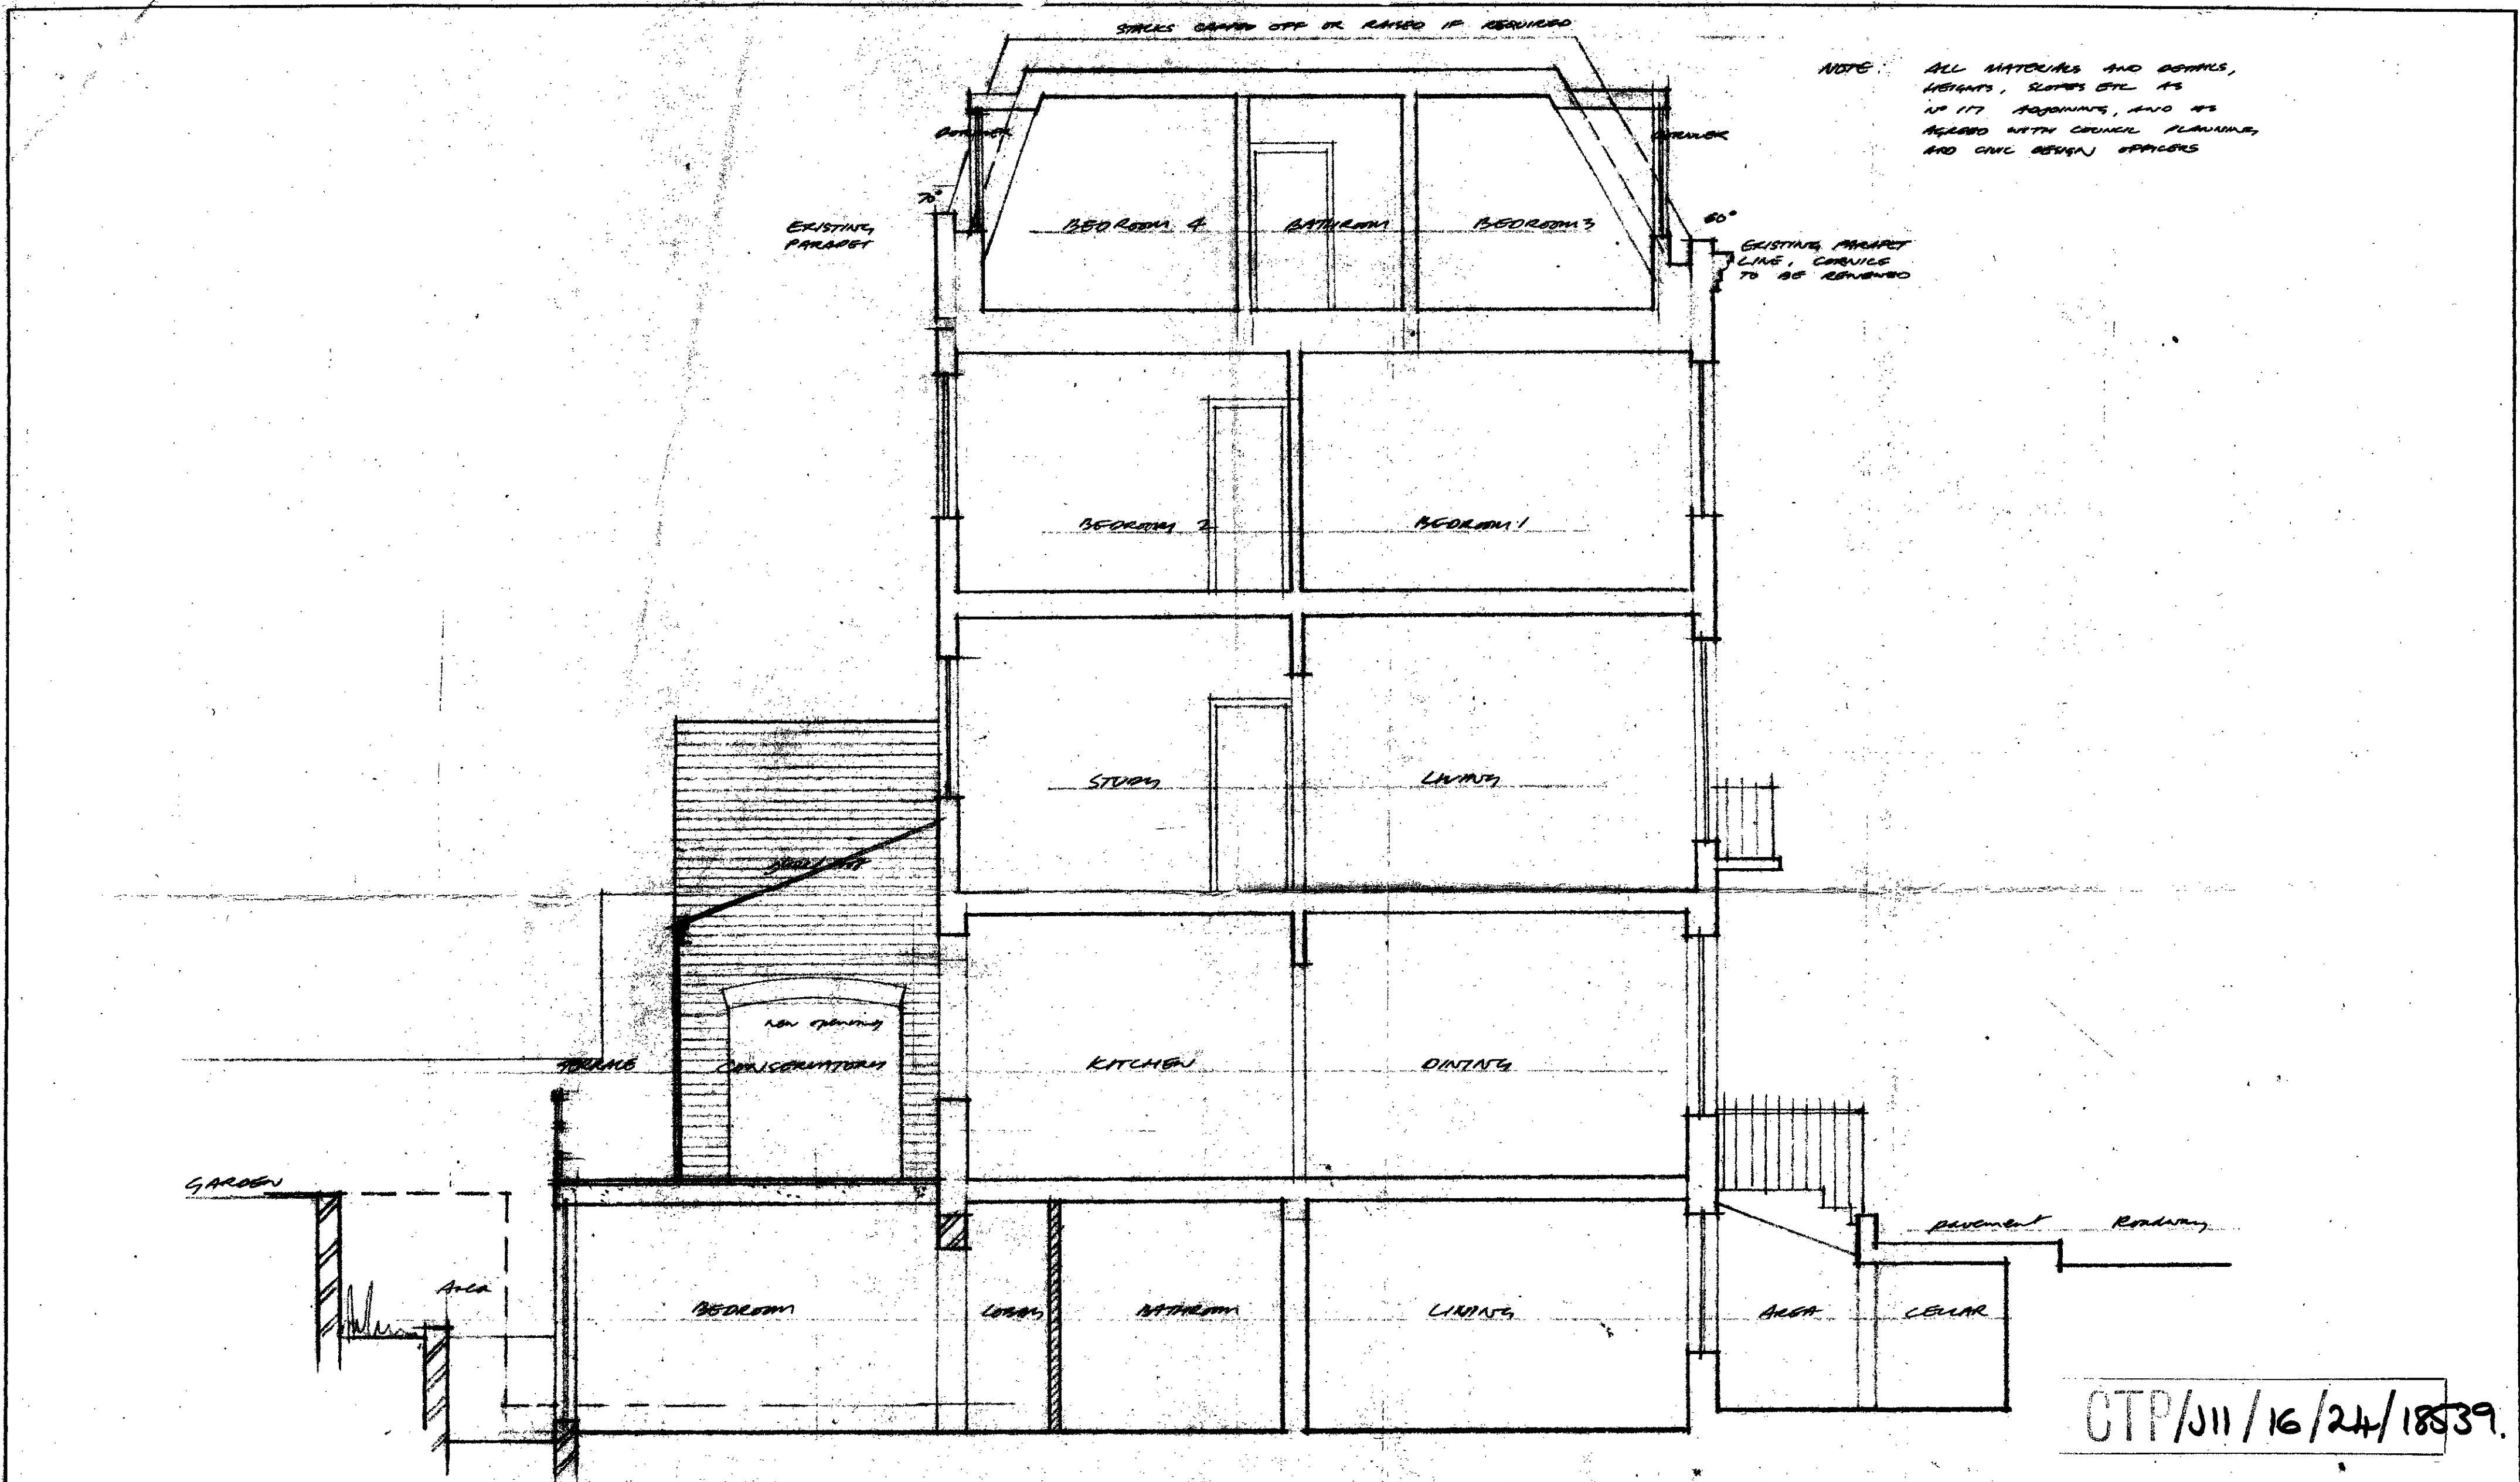

|       |             |                                                                                             |              |                  |
|-------|-------------|---------------------------------------------------------------------------------------------|--------------|------------------|
| NOTES | ALTERATIONS | ANDREW WRIGHT RIBA<br>chartered architect ©<br>107 ALBERT STREET LONDON NW1 7NB 01-485-9014 |              |                  |
|       |             | Job Title 110 ALBERT STREET NW1                                                             |              |                  |
|       |             | Drg. Title SECTION 1-1                                                                      |              |                  |
|       |             | Scale 1/4" = 1'0"                                                                           |              | Drg. No. 104-006 |
|       |             | Drawn MW                                                                                    | Date 26-2-74 |                  |



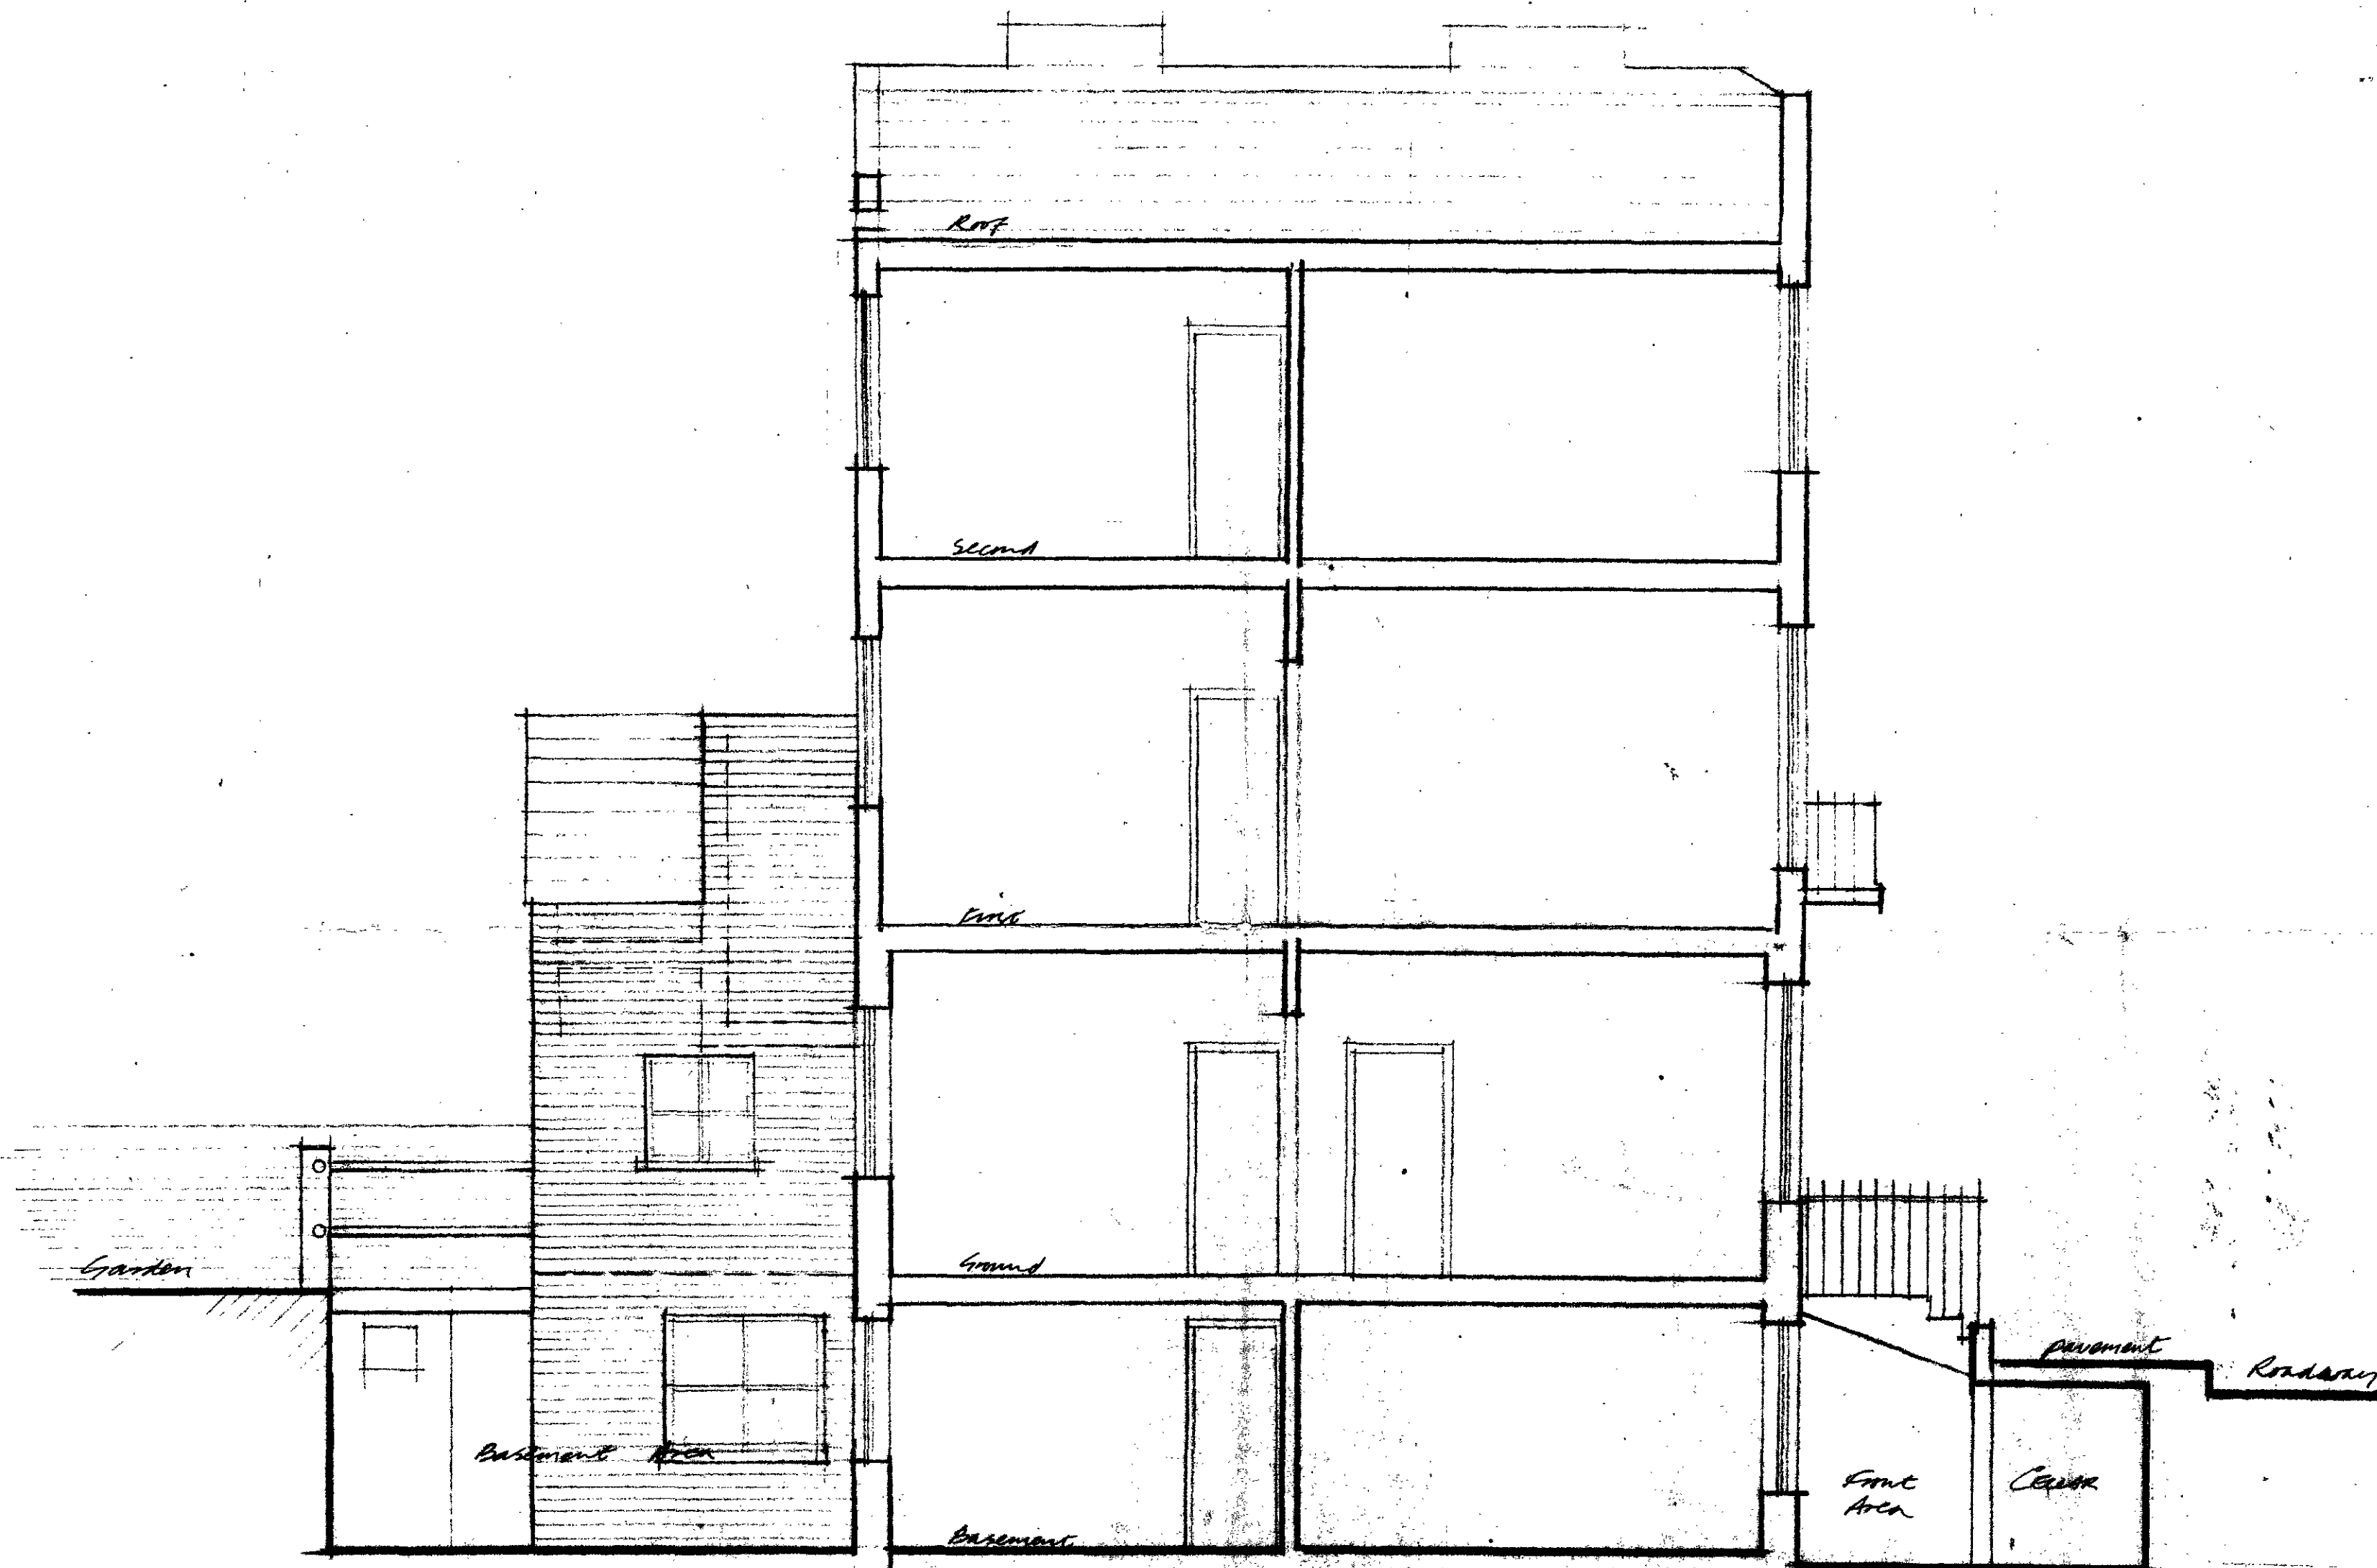

CTR/J11/16/24/18539.

# NOTES

WILLIAMS WRIGHT ASSOCIATES  
 chartered architects A/ARIBA ©  
 ONE EGLON MEWS BERKLEY ROAD  
 LONDON NW1 8YS 01 722 3394-6

Job Title 119 ALBERT STREET N.W.1


Drg. Title SURVEY - SECTION

Scale 1/4" → 1'0"

Drg. No.

Drawn MAN Date 7-2-74

904-002

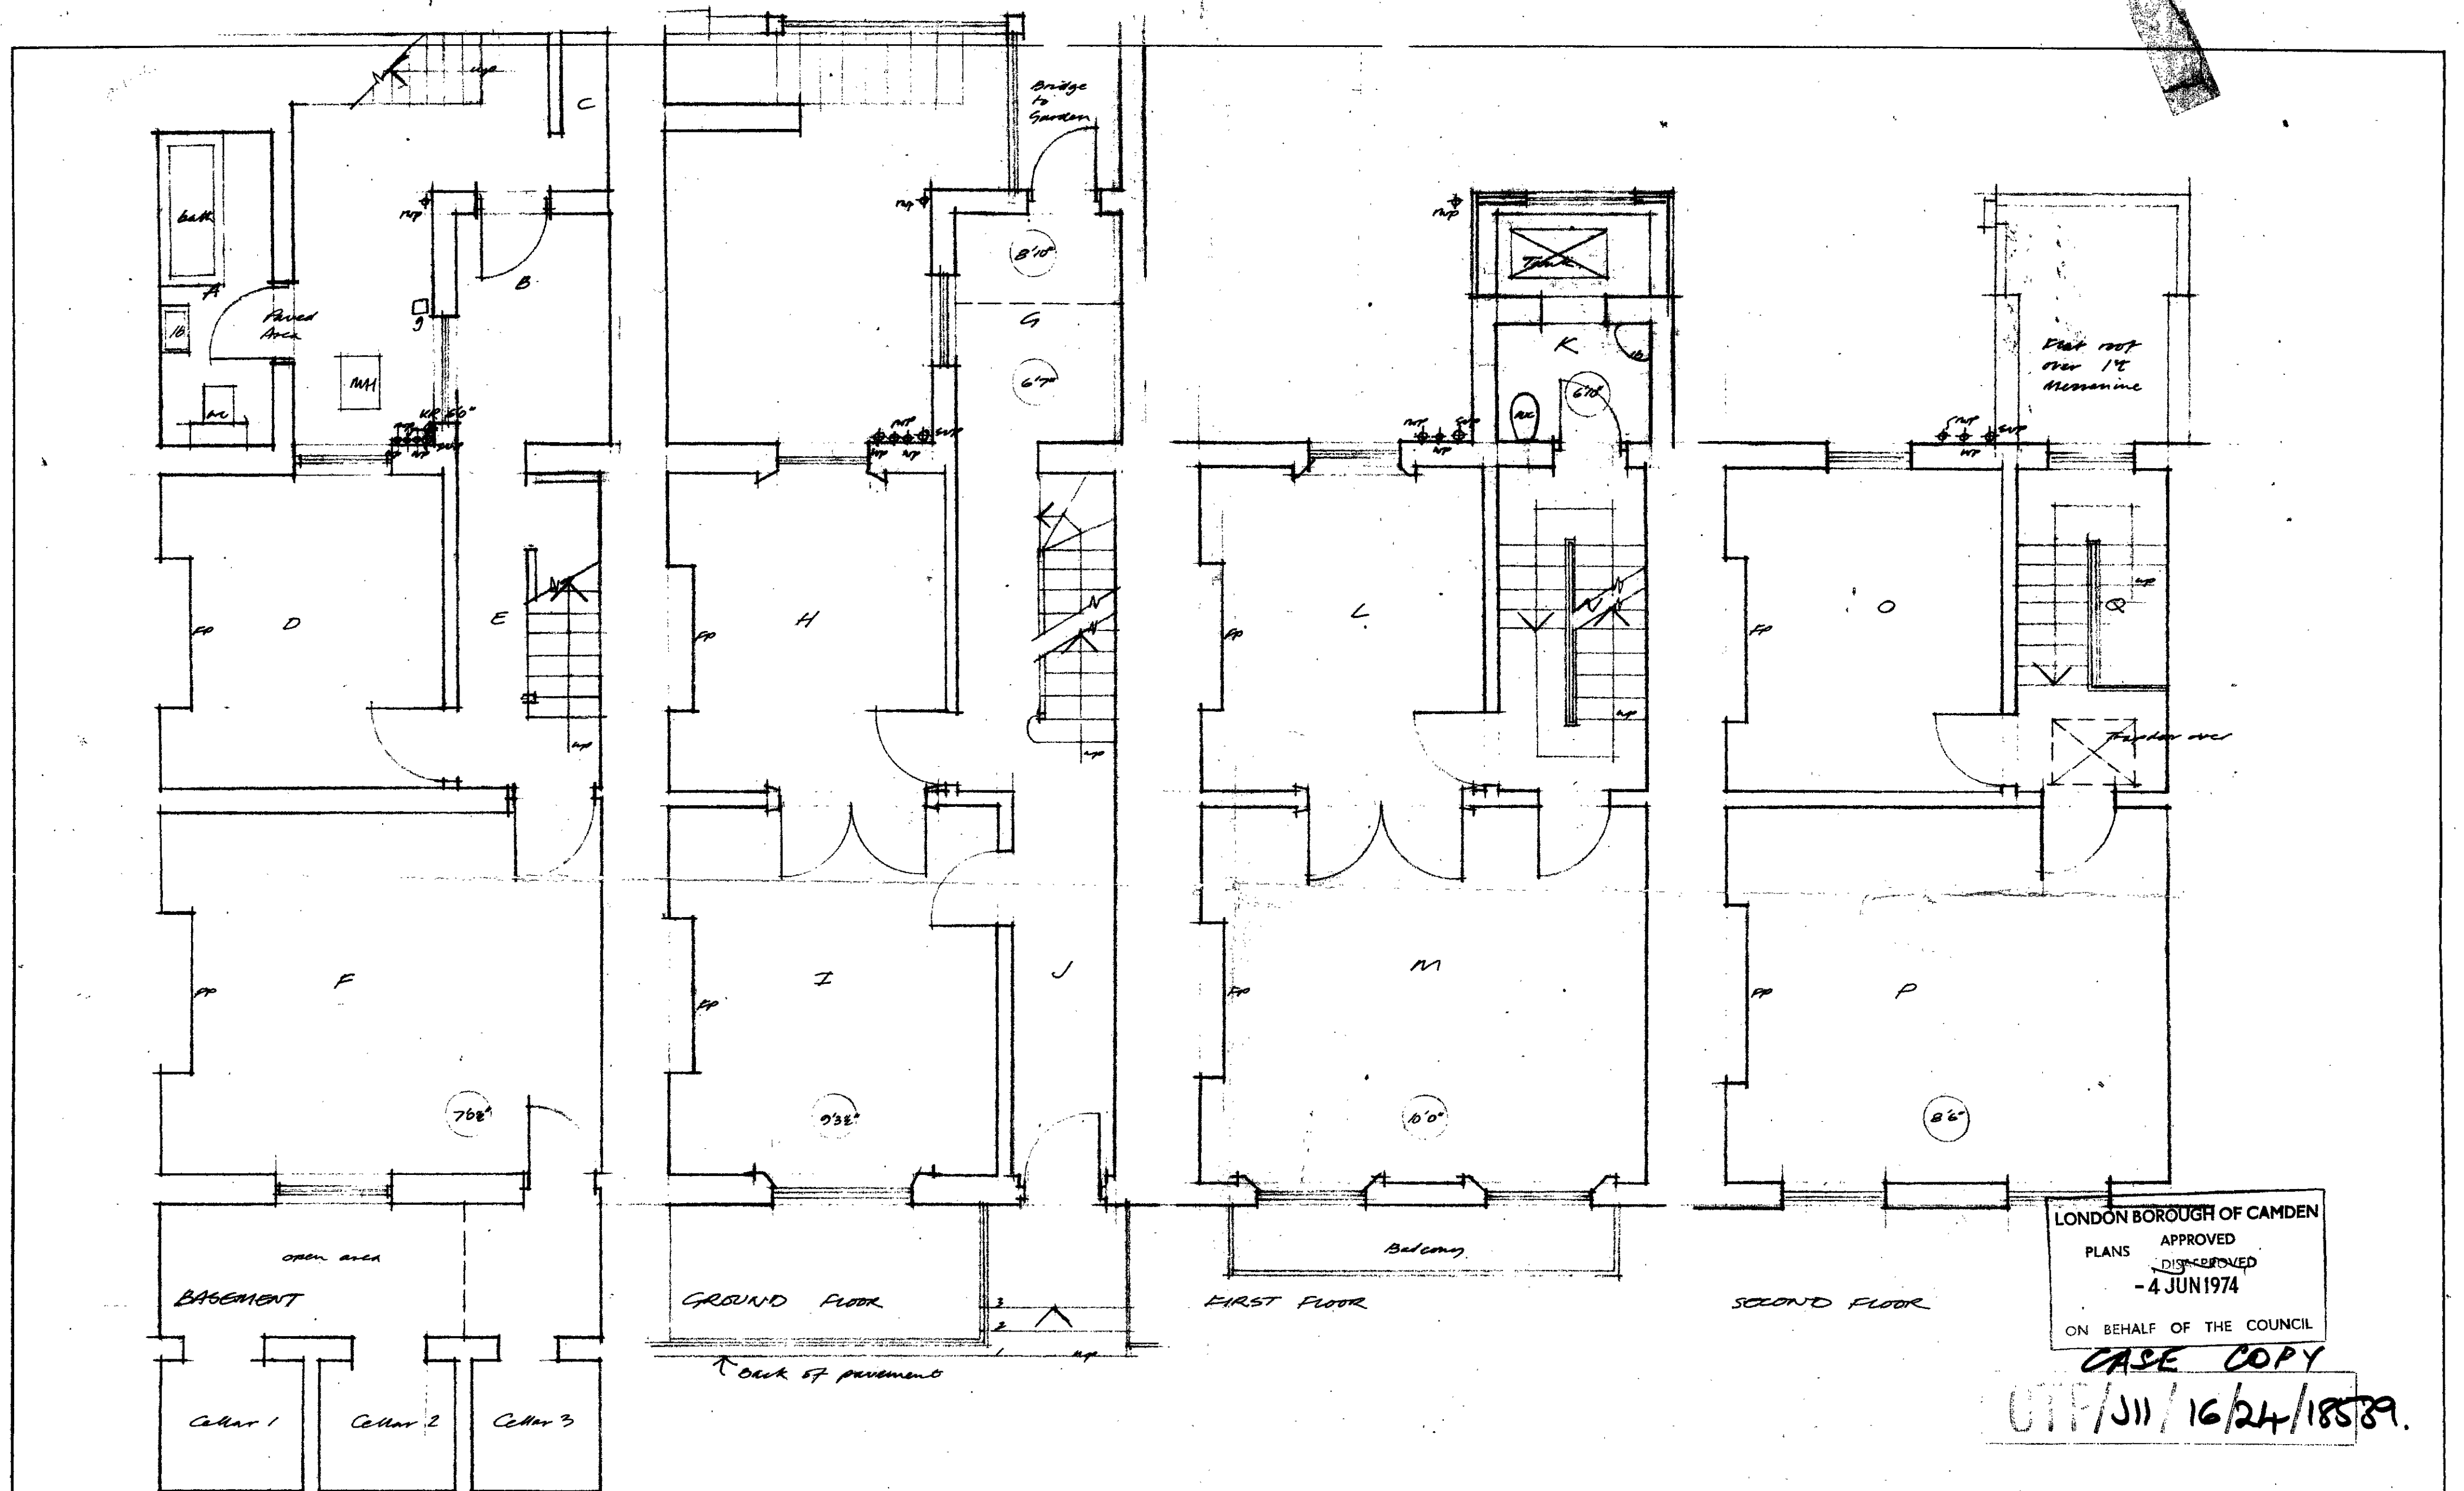

# NOTES

1. Ceiling heights shown above

7'0"

WILLIAMS WRIGHT ASSOCIATES  
 chartered architects A/ARIBA ©  
 ONE EGLON MEWS BERKLEY ROAD  
 LONDON NW1 8YS 01 722 3394-6

Job Title 115 ALBERT STREET N.W.1

Drg. Title SURVEY - FLOOR PLANS

Scale 1/4" → 1'0"

Drg. No.

Drawn MHW Date 7-2-74

404-001