
All dimensions to be checked on site No dimension to be scaled from this drawing unless otherwise indicated STAKKAE WINDOW ALDED CORNICE RAISED+ RENDERED GROUND FLOOR RUTTYAMONS RENOVED. No 8 No 12 🚓 No IO proposed temporary shopfront IO GREENLAND ROAD ROAD - SOUTH GREENLAND LONDON BOROUGH OF CAMDEN A Rigby RS MA Dip TP (London) RIBA Director of Architecture Old Town Hall High Holborn WC1 7BG Telephone 01 - 405 3411 STREET ELEVATION A Date Drawn Checked 10-1-77 DRAS 1:100 Job no S 618 SK 13 HARPER & TUNSTALL LTD. R 83263 5225


All dimensions to be checked on site No dimension to be scaled from this drawing unless otherwise indicated TARCASE WELL RETICUED . LL CUPBO ATTENDED TO SUIT REAR YARD AS EXISTING IM BELOW STREET LEVEL FORMER BAKERS OVEN SHOP boiler No 12 EXISTING meters IO GREENLAND ROAD ENTRANCE B Consultant LONDON BOROUGH OF CAMDEN A Rigby RS MA DipTP(London) RIBA Director of Architecture Old Town Hall High Holborn WC1 7BG Telephone 01 - 405 3411 GREENLAND ROAD SITE LAYOUT & GROUND FLOOR PLAN Date Drawn Checked 4 !! 76 DRAS Scale 1:50 Job no SK 15 📝 S 618 R 83263 522

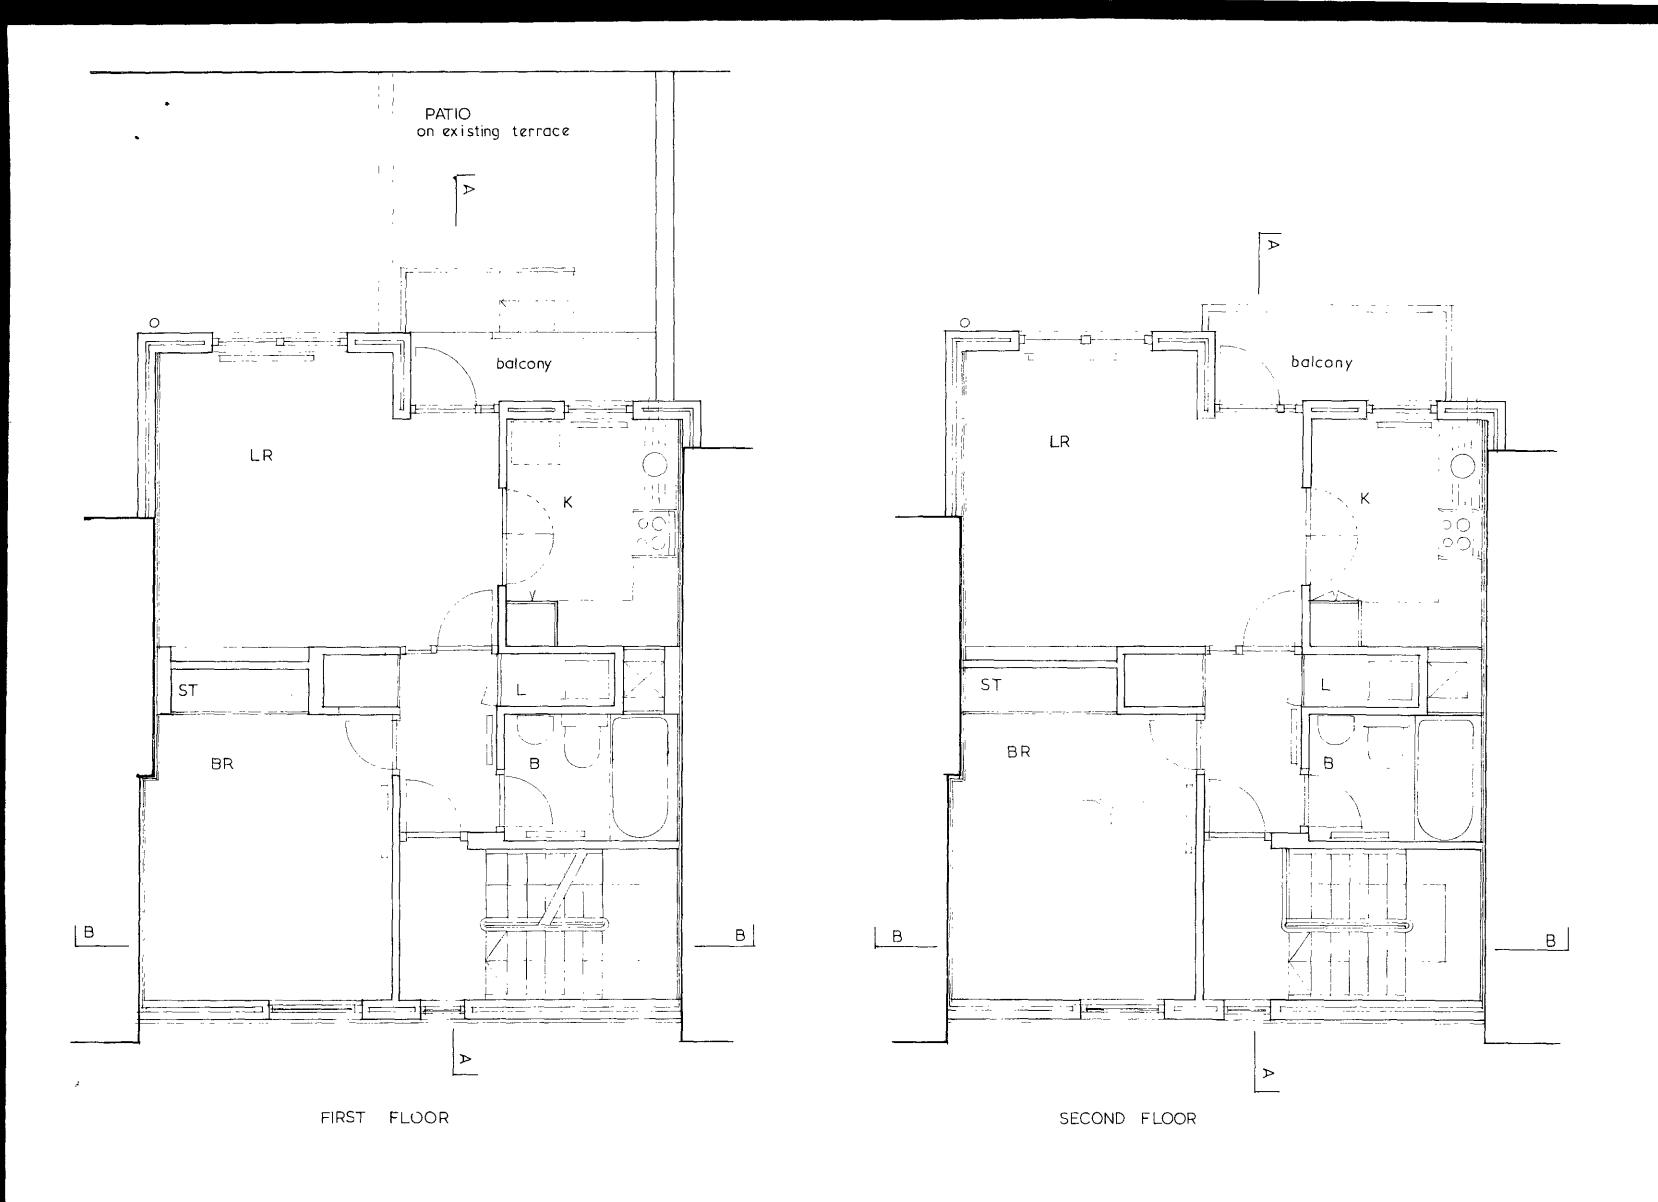

All dimensions to be checked on site

No dimension to be scaled from this drawing unless otherwise indicated

A	[E] 77	WELL AT STANKING ("")" . REDROOM STORAGE LANCIT CHANGED
		ROOF LIGHT TO SHEFLEOR BATHROOM ONITTED

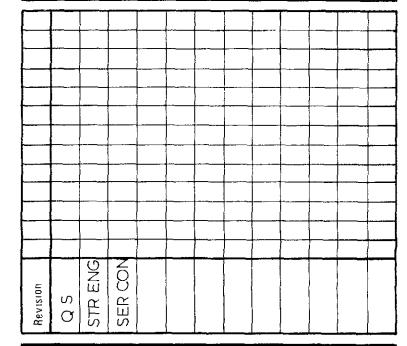

IO GREENLAND ROAD

Consultant

13/25/23769

LONDON BOROUGH OF CAMDEN


A Rigby RS MA Dip TP (London) RIBA Director of Architecture

Old Town Hall High Holborn WC1 7BG Telephone 01 - 405 3411

UPPER FLOOR PLANS

HARPER & TUNSTALL LTD

R 83263 5225

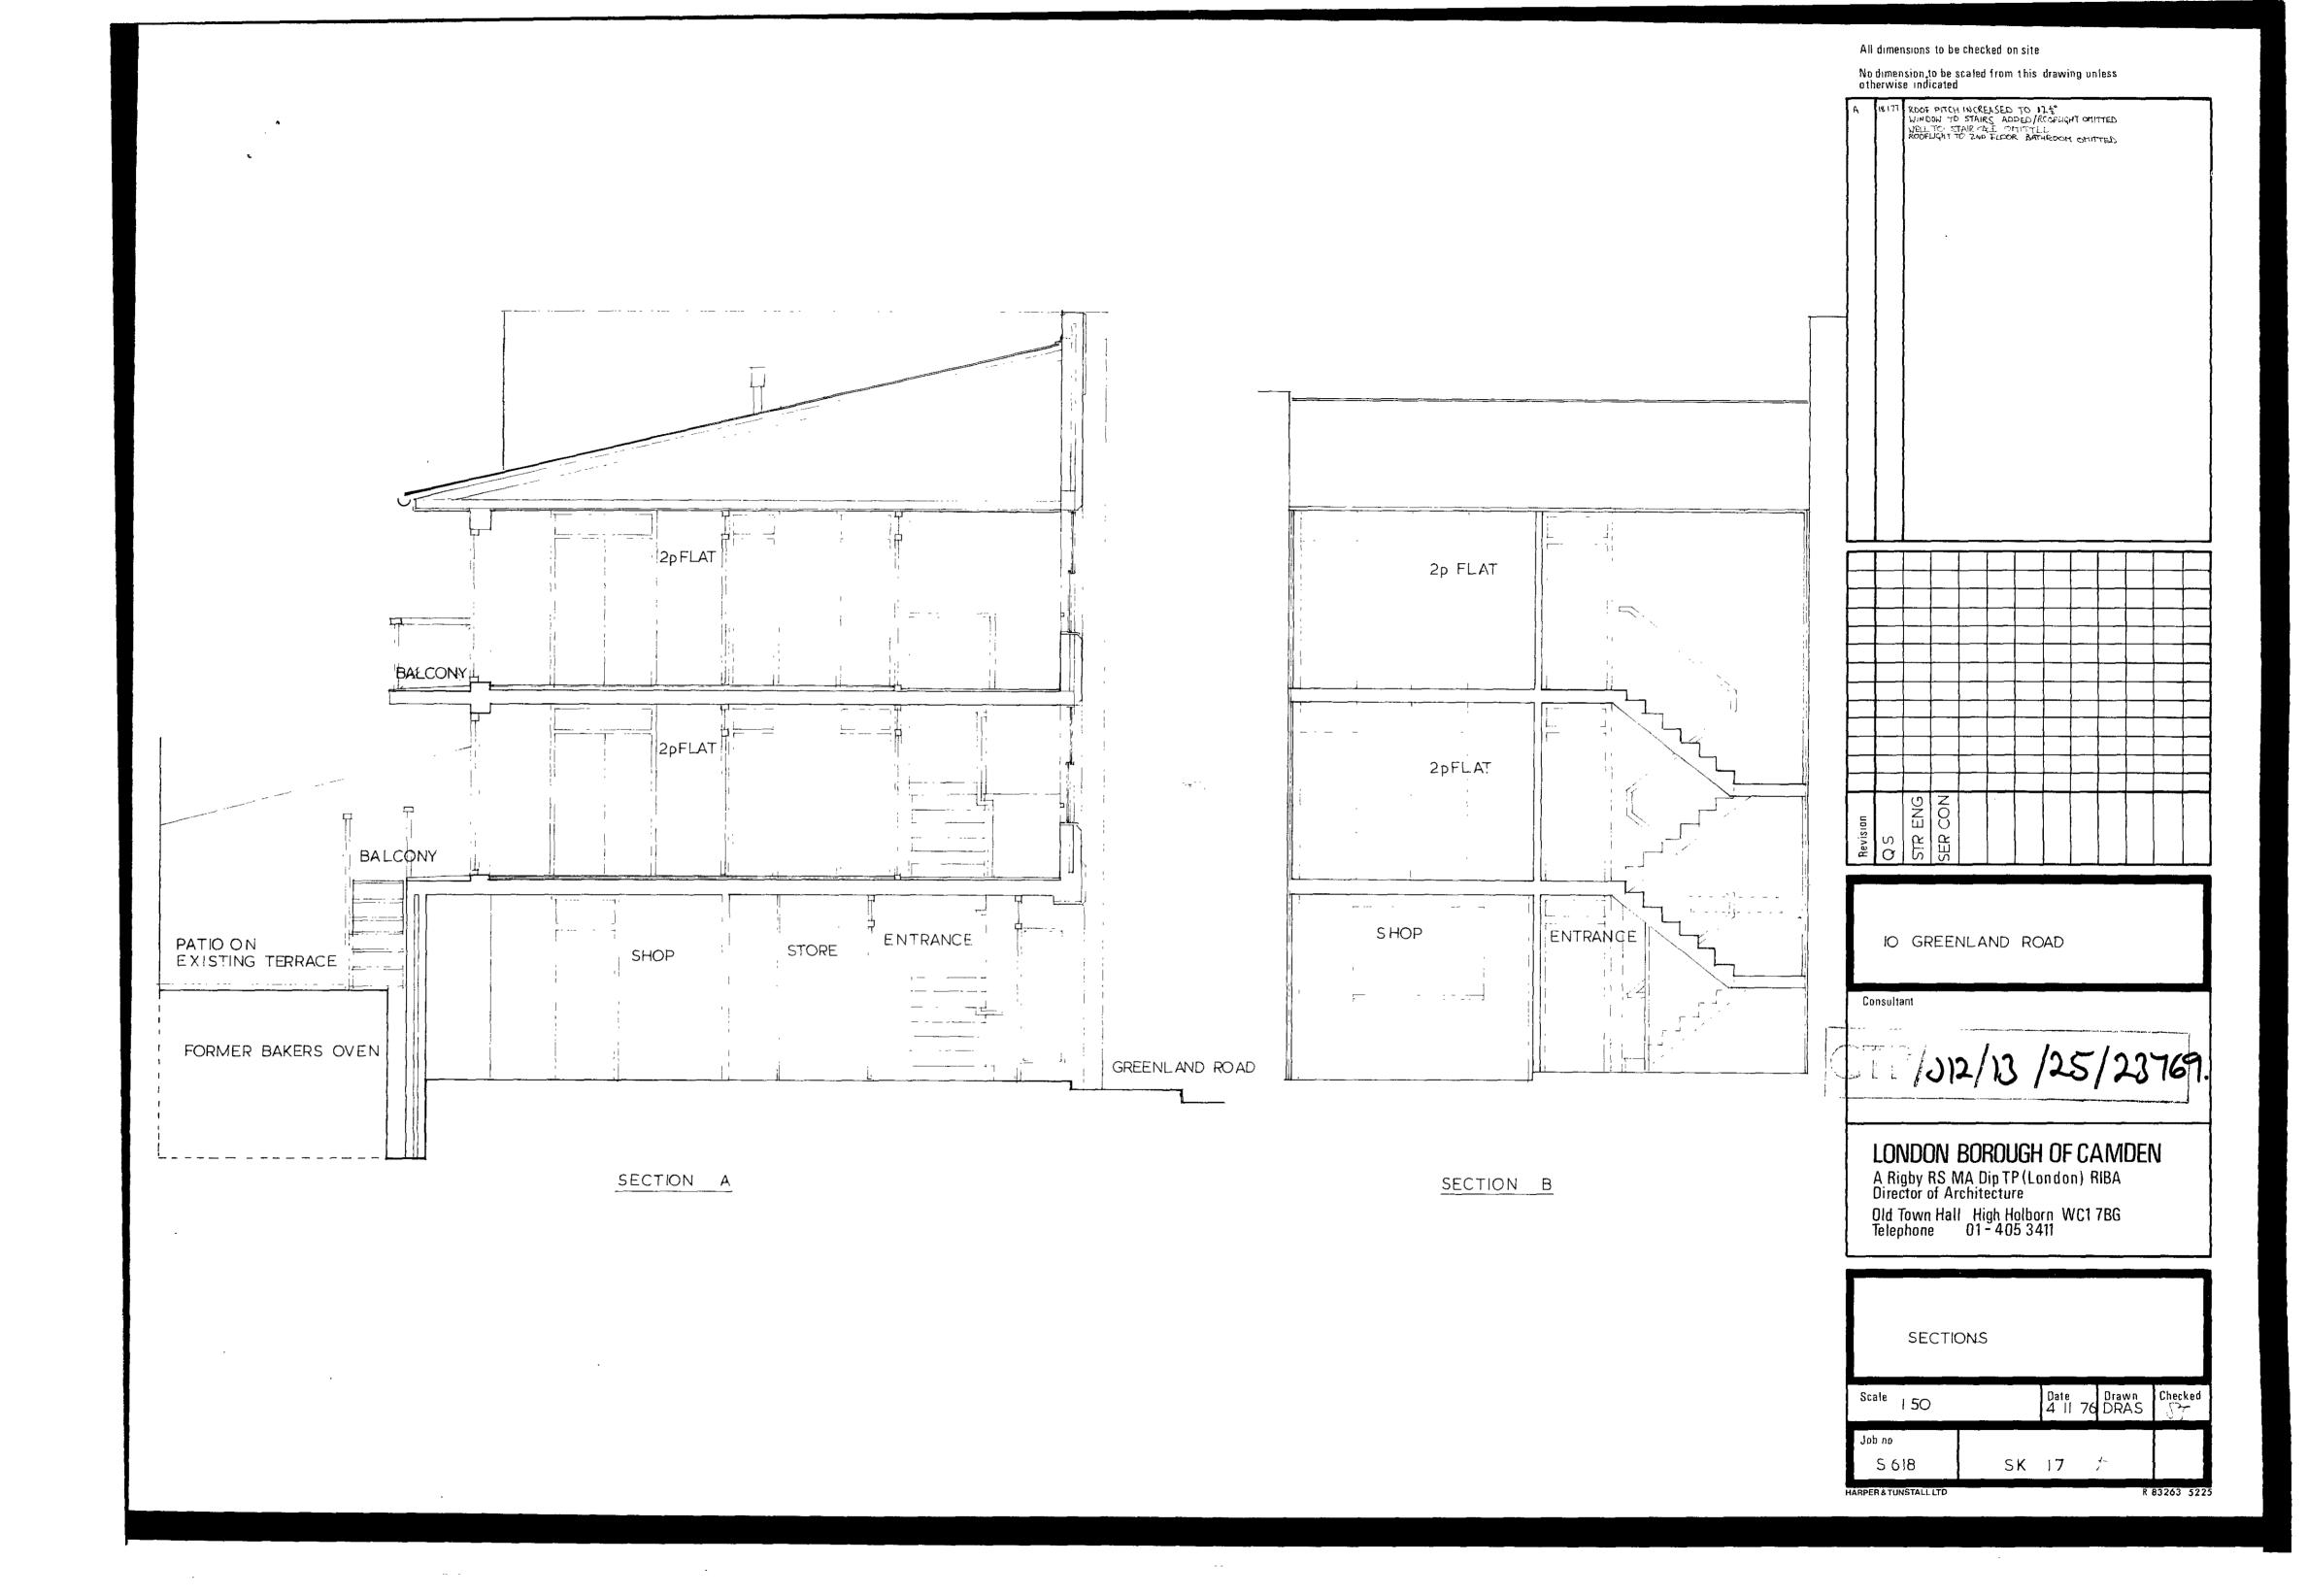

WINDOW ADDED TO STARCASE ON WORTH
ROOF PITCH MICREASED
ROOFLIGHTS TO STARCASE - 2ND FLOOR BATHROOM CHITTED WHITE RENDER TO PARAPET CORNICE 10 L 1 NATURAL COLOURED ASBESTOS-CEMENT (MAJOR TILE) ROOFING CREW PUC CUTTER S/H LONDON STOCK BRICKHEIRK BROWN STANED TIMBER BALCONY RAILS OCHRE TINT GENERALLY TO REAR ELEVATION ALUMINIUM SLIDING SASH WINDOWS IN TIMBER SUB FRAMES ENG Revision Q S STR EI SER CC IO GREENLAND WHITE RENDER TO JE FRONTAGE PANELS Consultant temporary bodded Shop front ENTRY DOOM LONDON BOROUGH OF CAMDEN A Rigby RS MA Dip TP (London) RIBA Director of Architecture Old Town Hall High Holborn WC1 7BG Telephone 01 - 405 3411 NORTH (ON STREET) SOUTH (REAR) ELEVATIONS Date Drawn Checked 18 177 DRAS Scale 1:50 Job no S 618 SK 18 Å

All dimensions to be checked on site

HARPER & TUNSTALL LTD.

R 83263 5225

No dimension to be scaled from this drawing unless otherwise indicated