




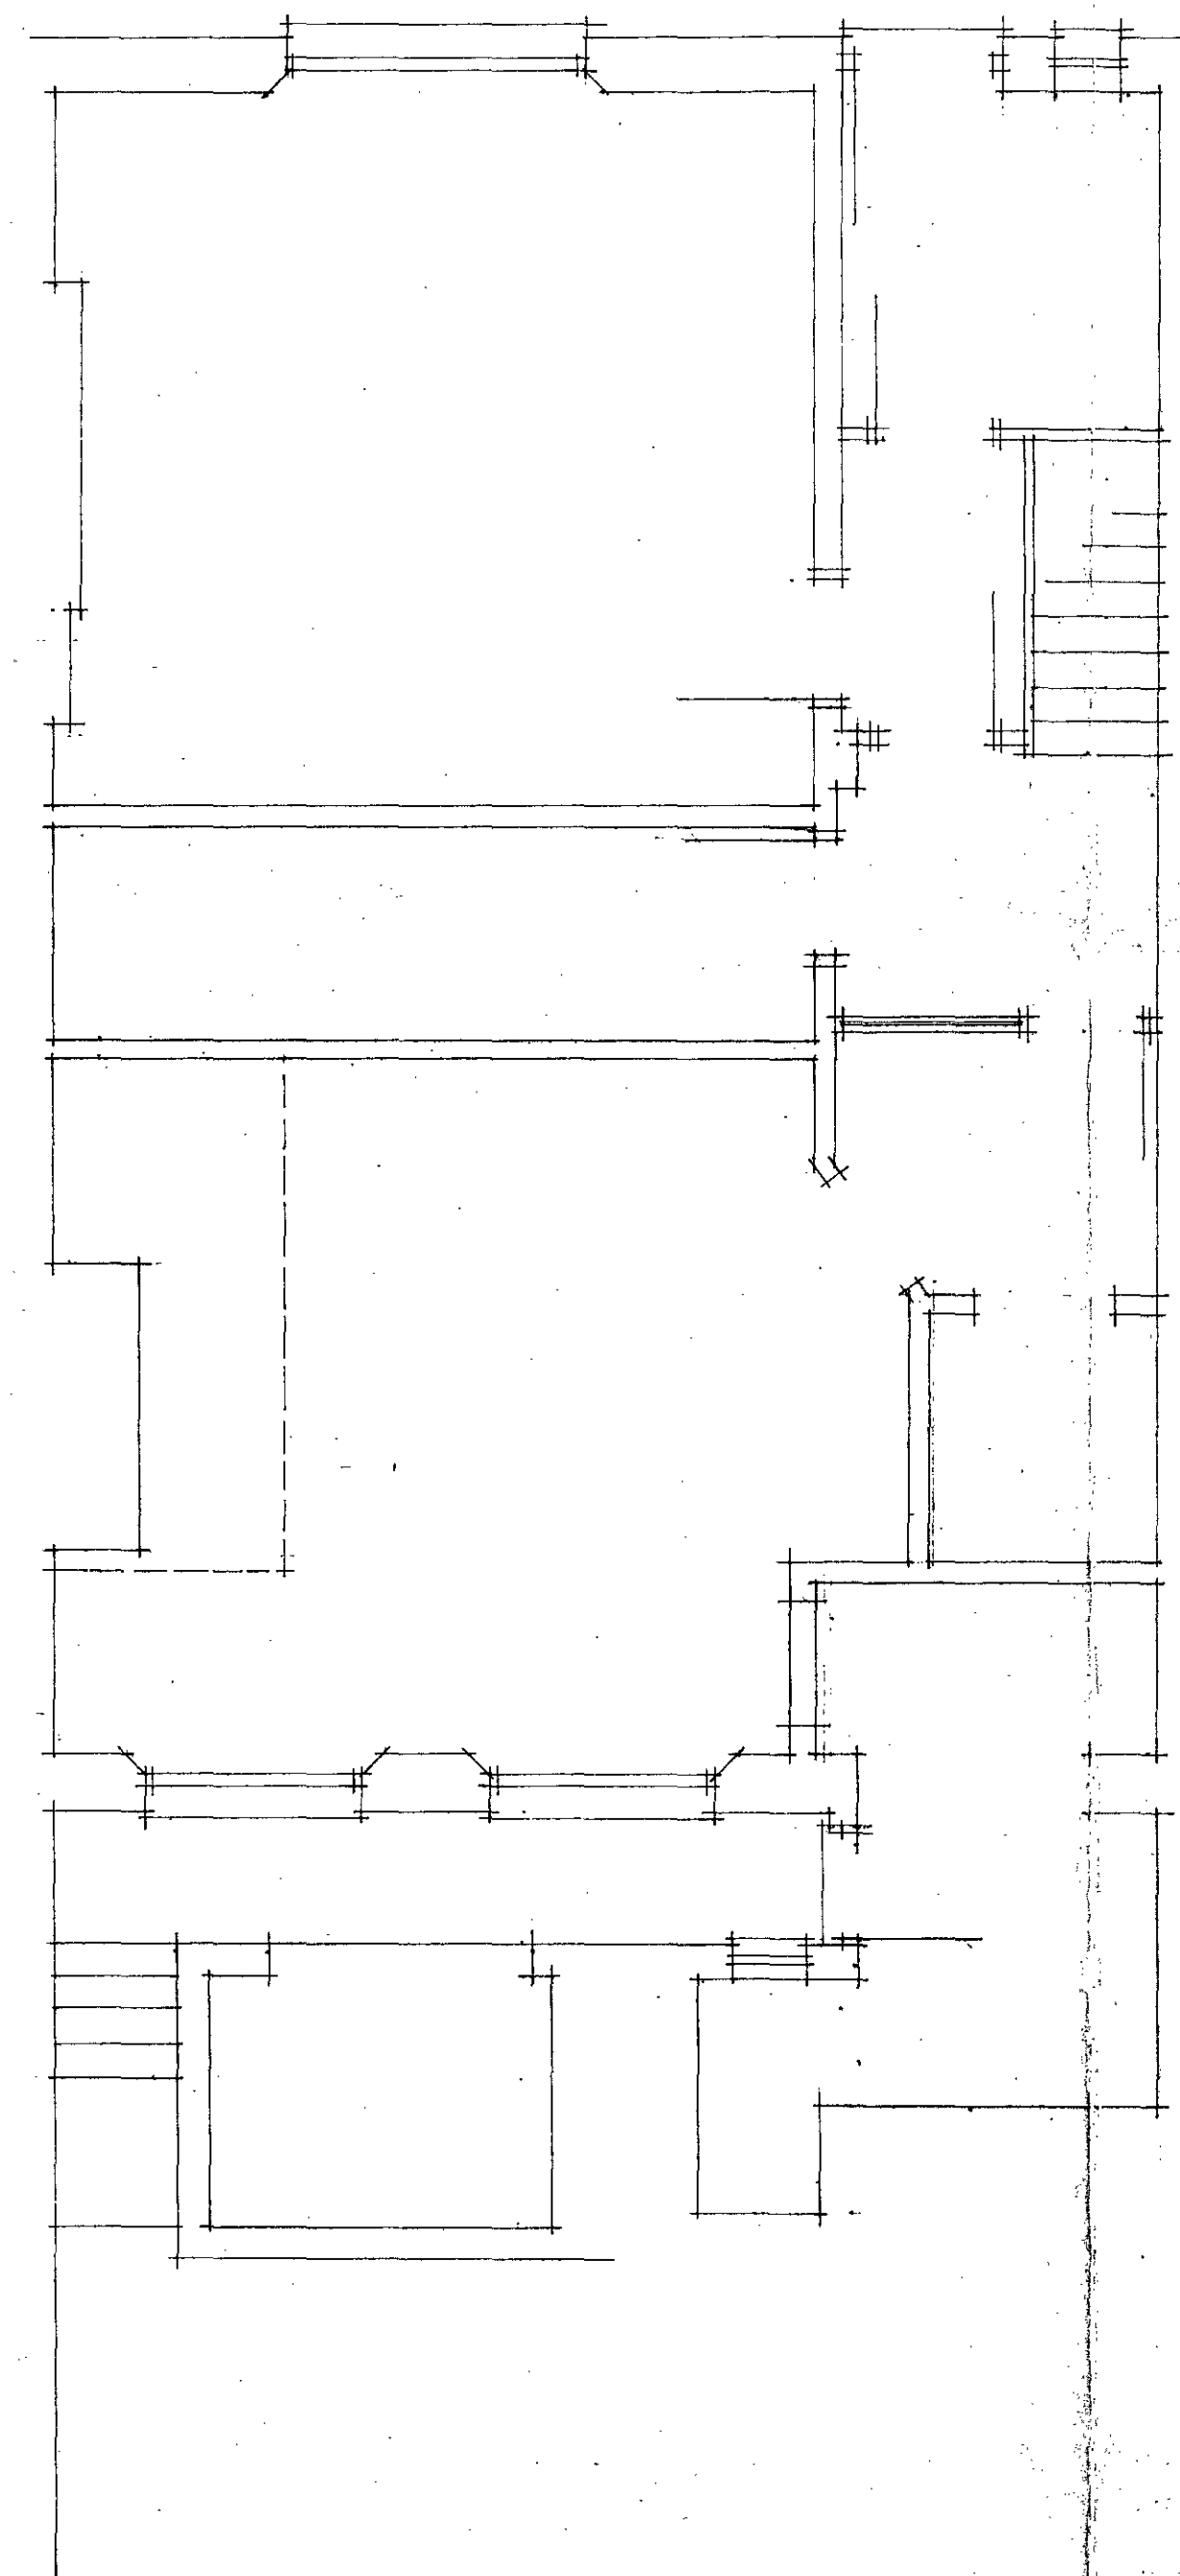


LG. FL.

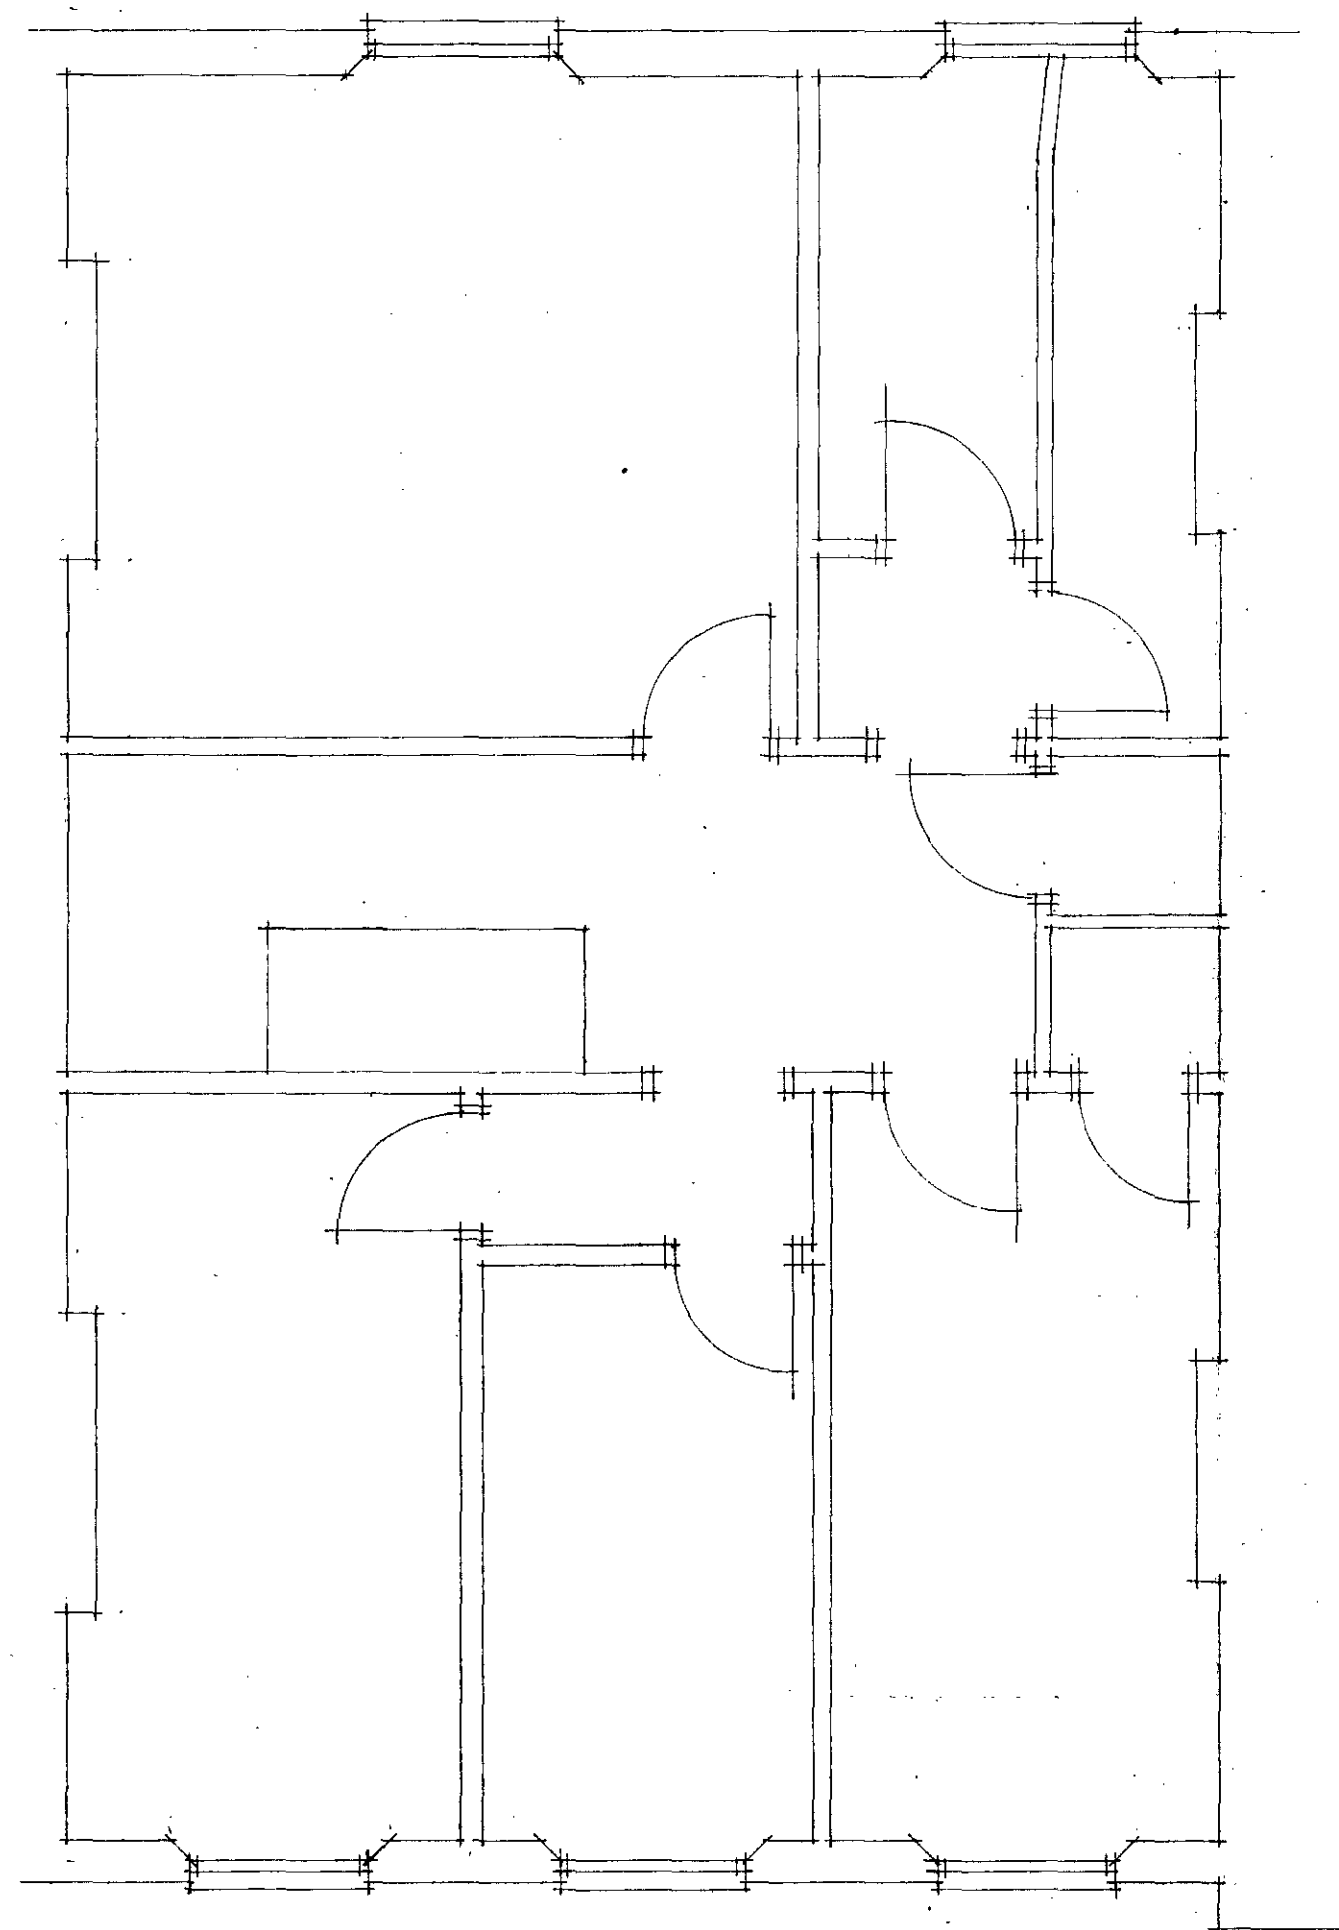


2nd. FL.

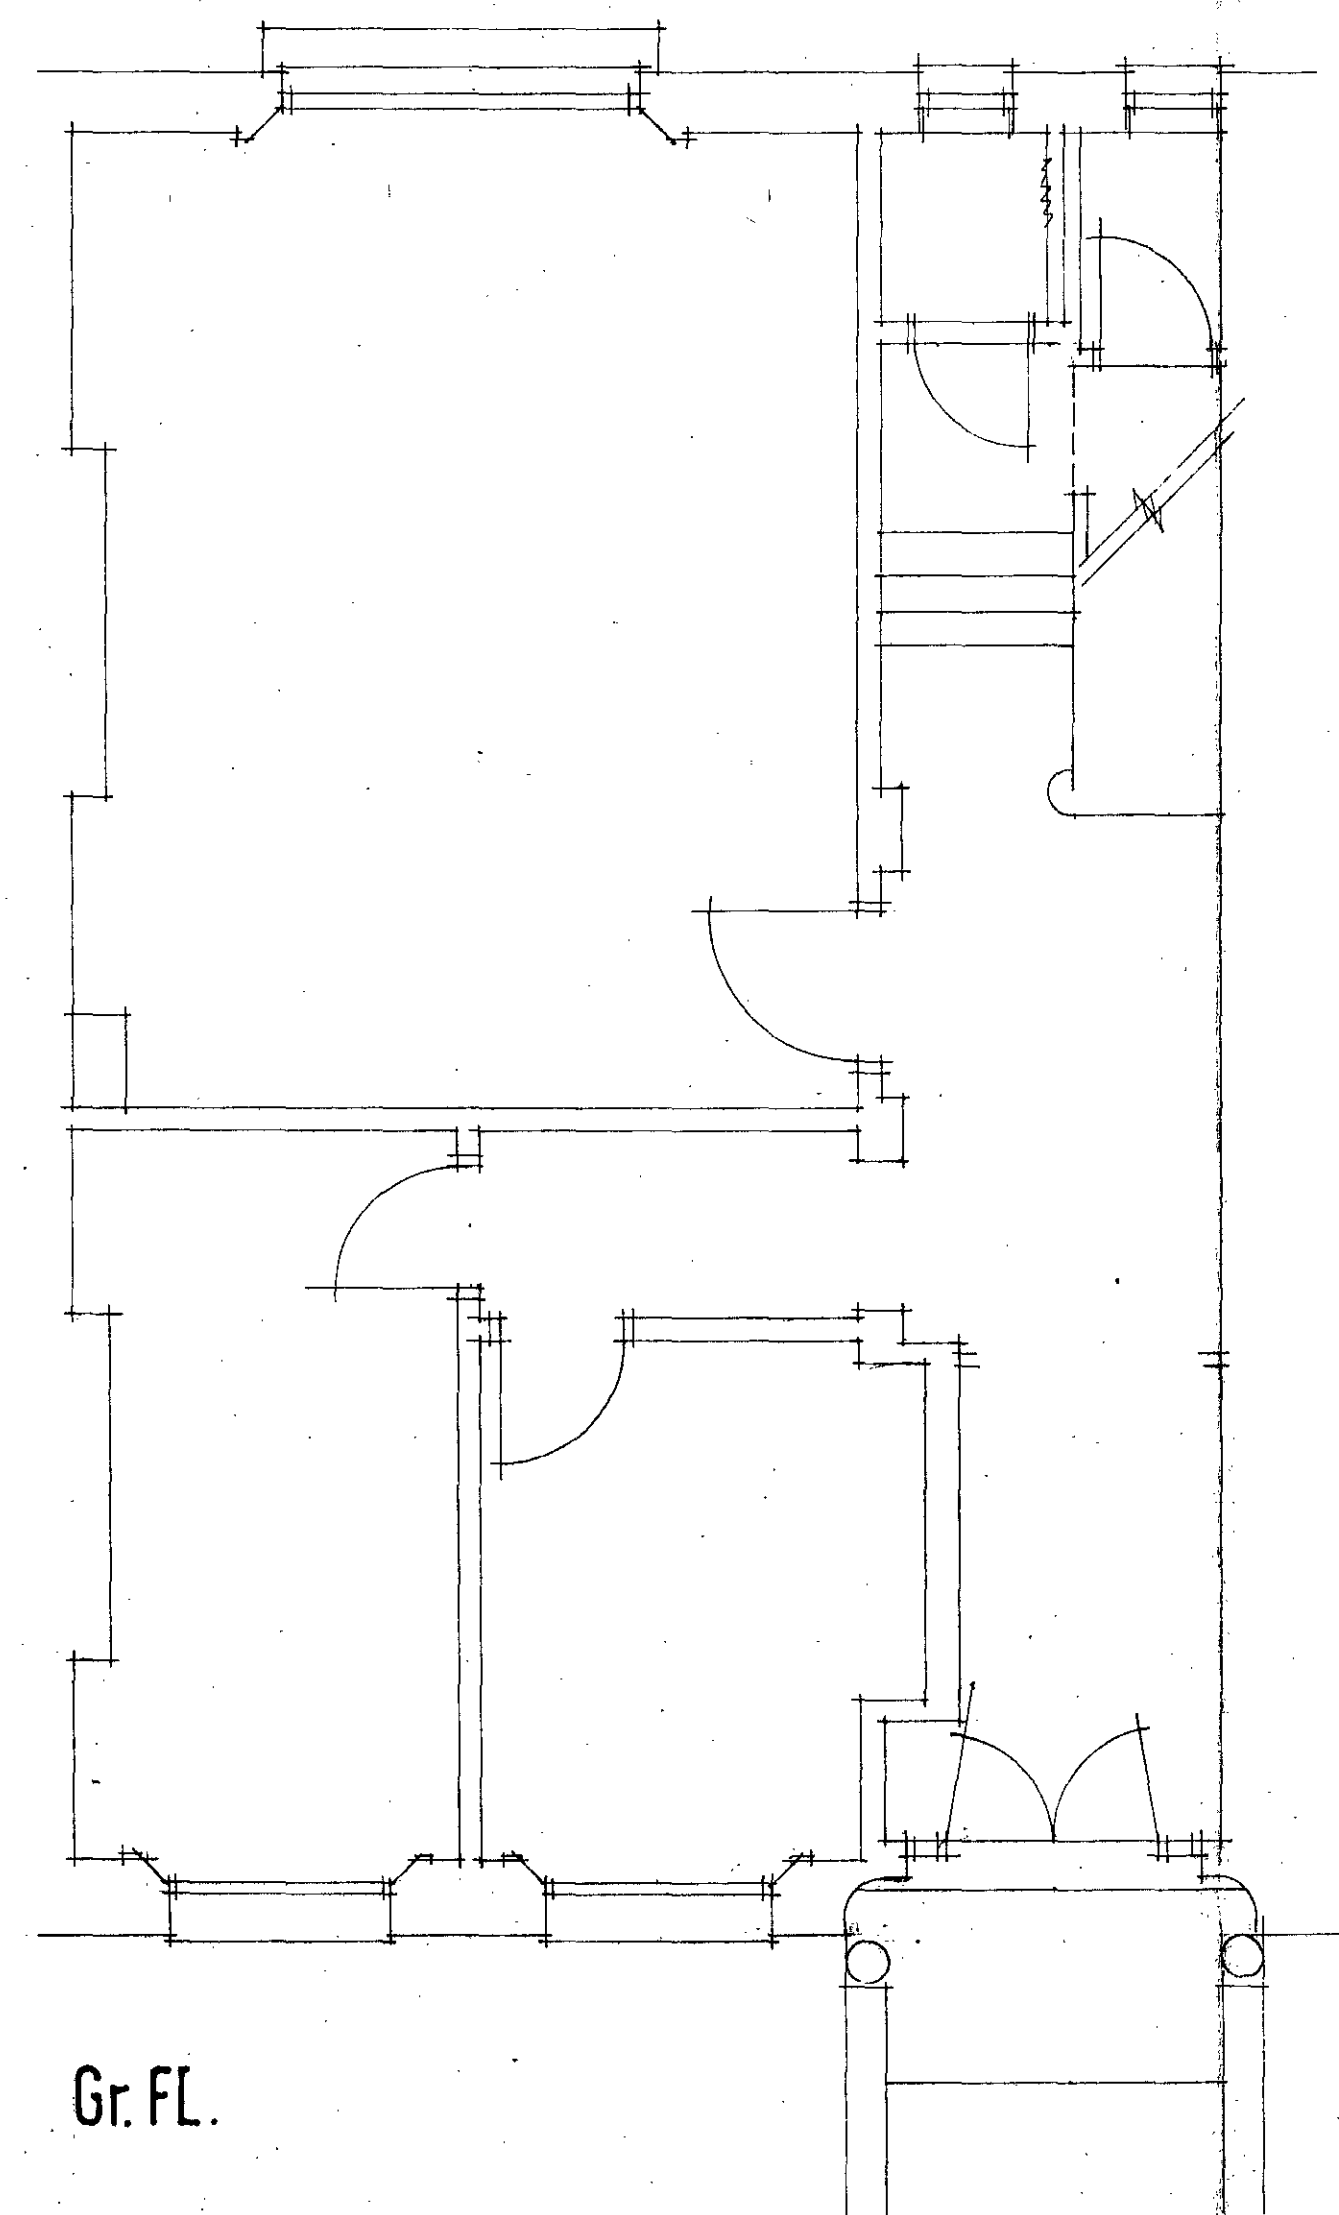

Gr. FL.

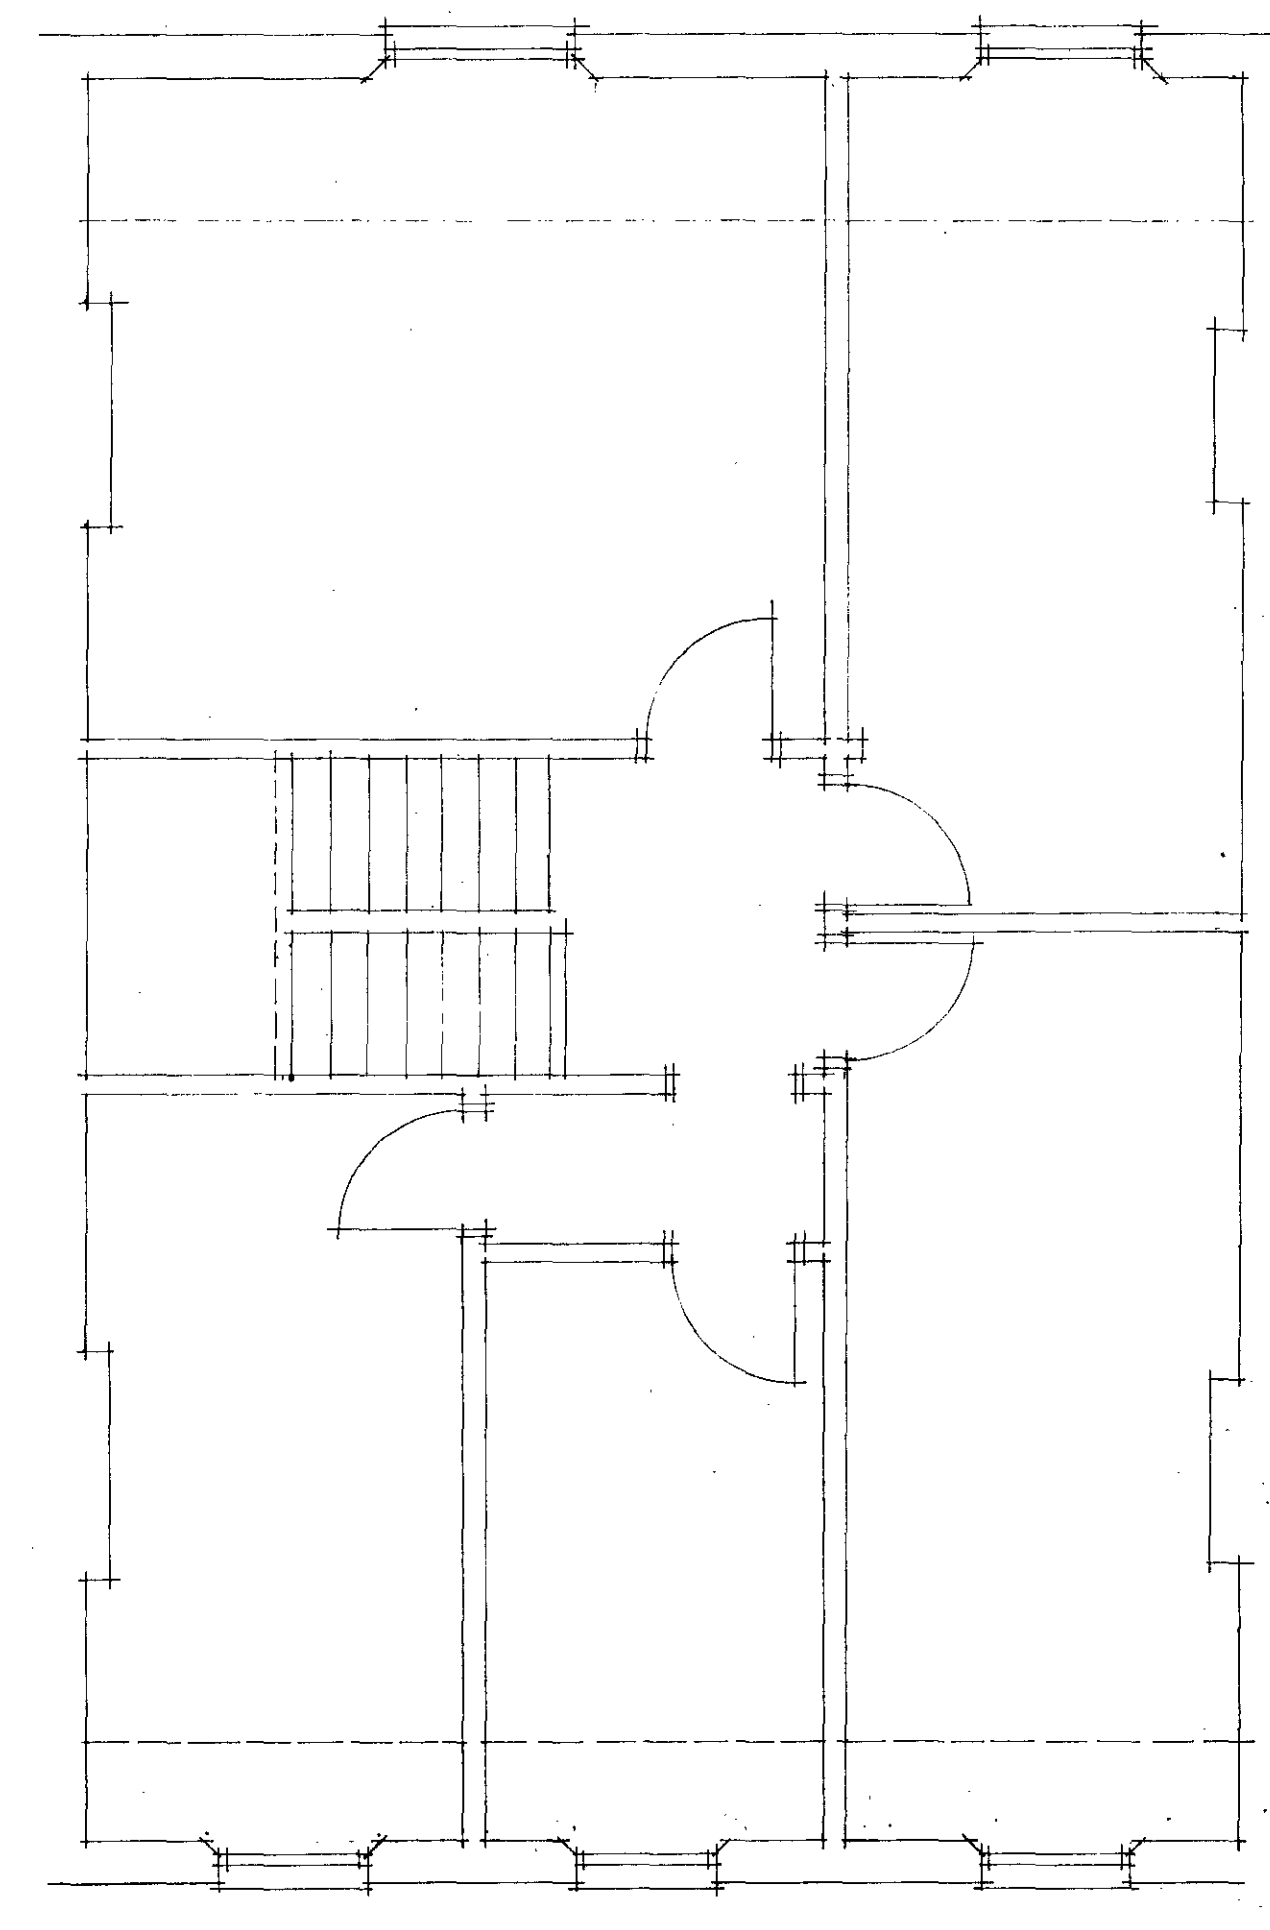

3rd. FL.

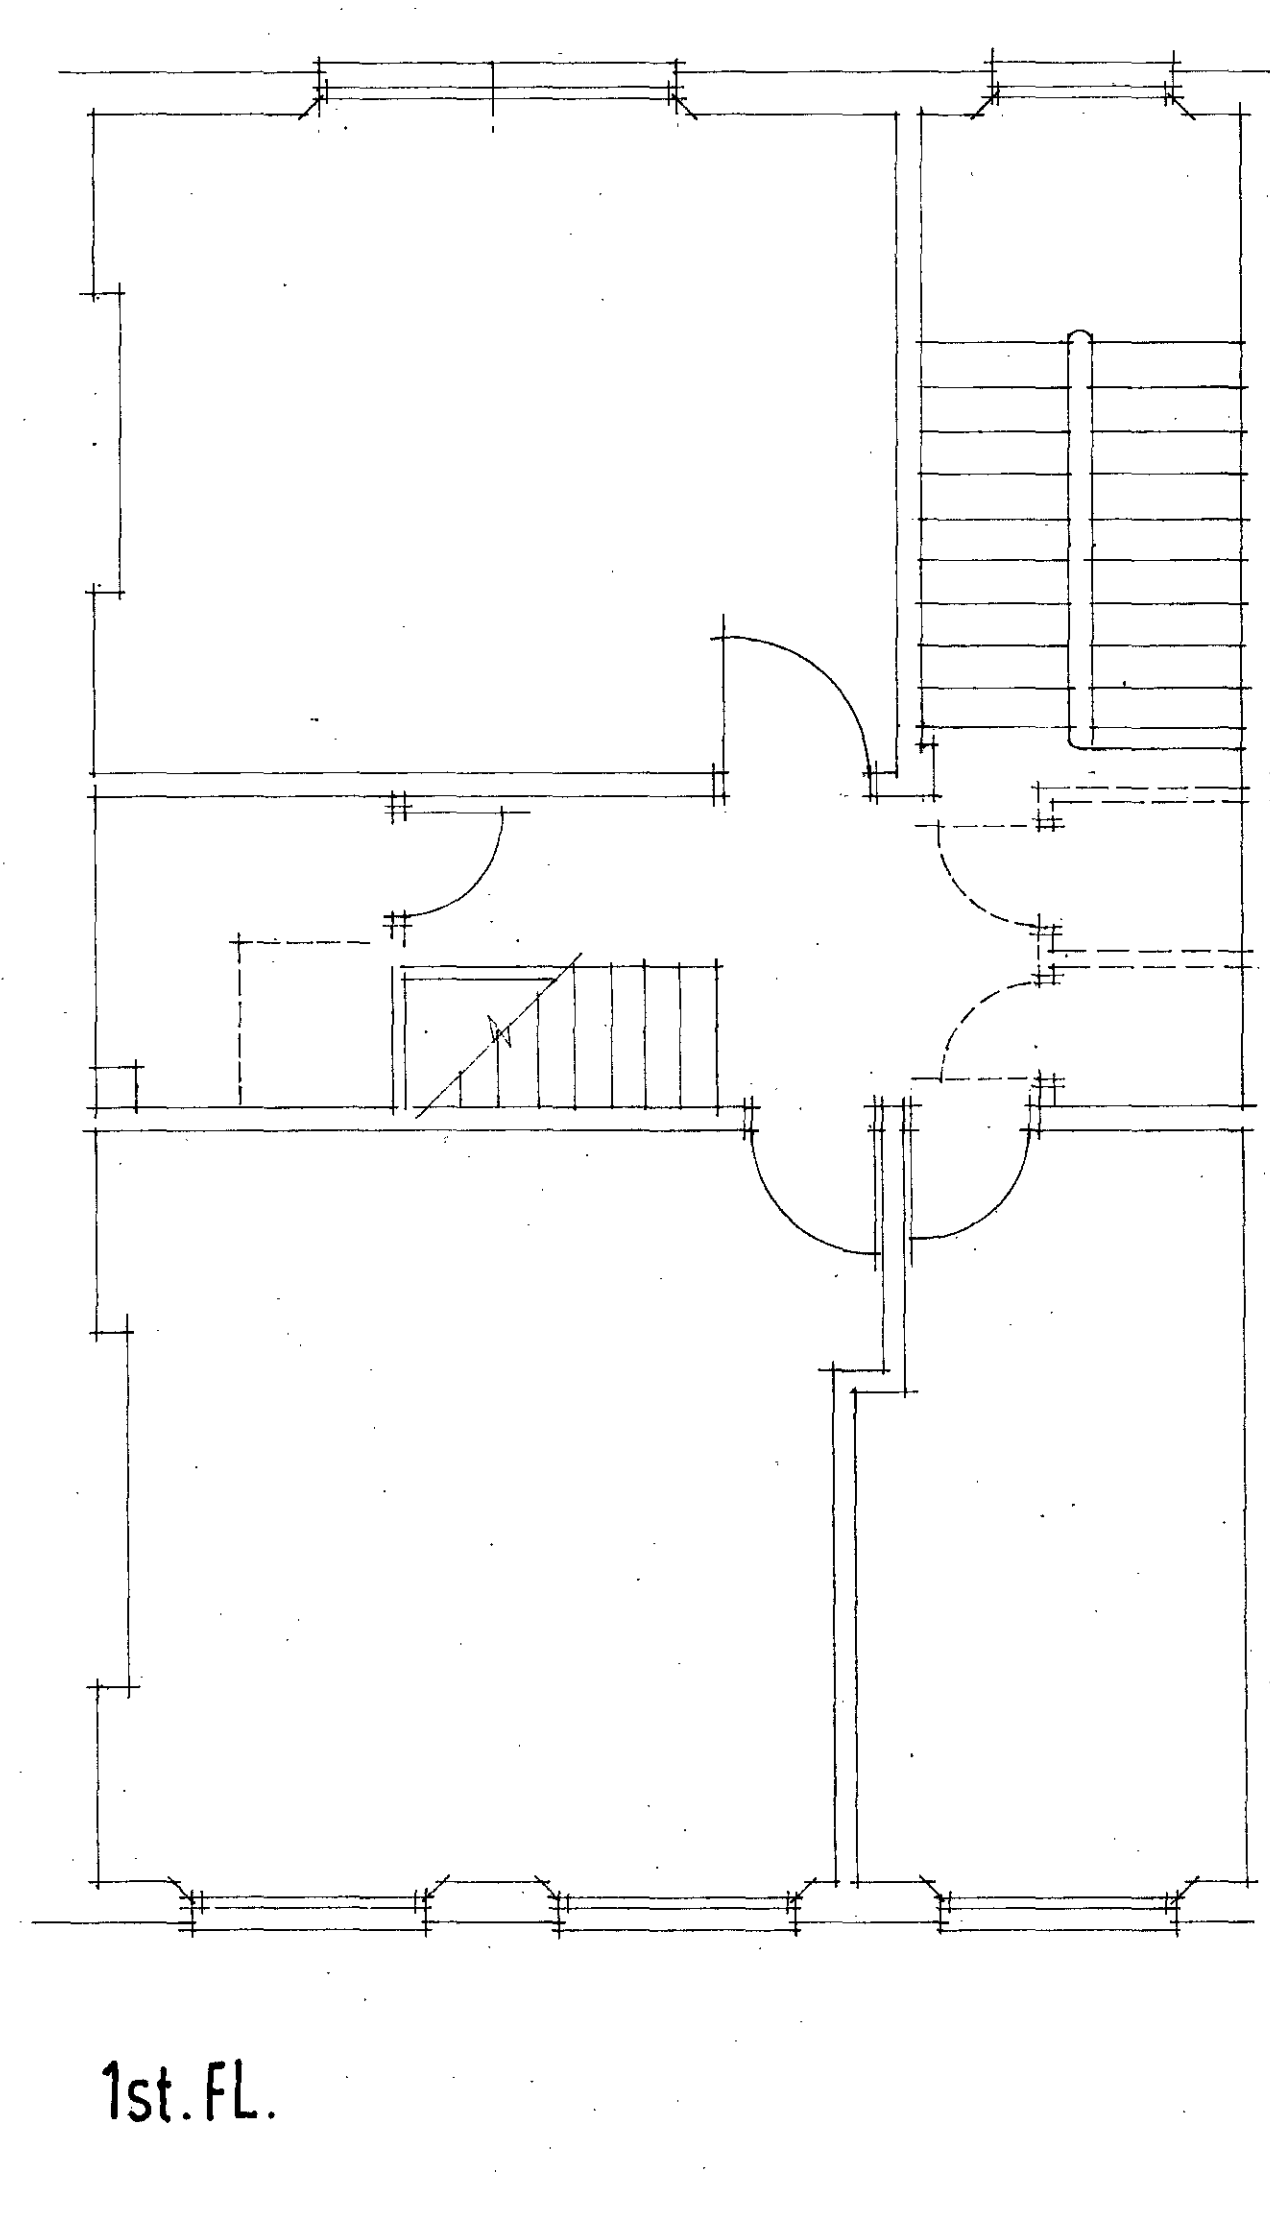

1st. FL.

Notes.


1. Figured dimensions only to be worked from but full size details may be scaled.
2. Contractors must verify all dimensions at the job before putting any work in hand for making any shop drawings.
3. Any discrepancies on the drawings must be reported to the Architects before putting the work concerned in hand.
4. The Contractor is responsible for asking the Architects for any additional information he may require.
5. Should the Contractor wish to vary any detail shown on the drawings he must obtain the Architect's approval prior to putting such variations in hand.
6. This drawing supersedes all previous issues of the same drawing number with earlier revision suffix.
7. The Contents of this drawing are copyright.






12 letting rooms
17 rooms
guest house/b/b
ind. service
empty except for 1 room (as per schedule)

41, Regents Park Road NW1.

SURVEY AS EXISTING
415/1


Burnet Brown
LONDON BOROUGH OF CAMDEN
TOWN AND COUNTRY PLANNING ACTS
- 2 MAY 1978
PLANS APPROVED
ON BEHALF OF THE COUNCIL
21 Tower Street London W1 2AD
01-836 0606/7/8
March 1978
Scale: 1/4" = 1'

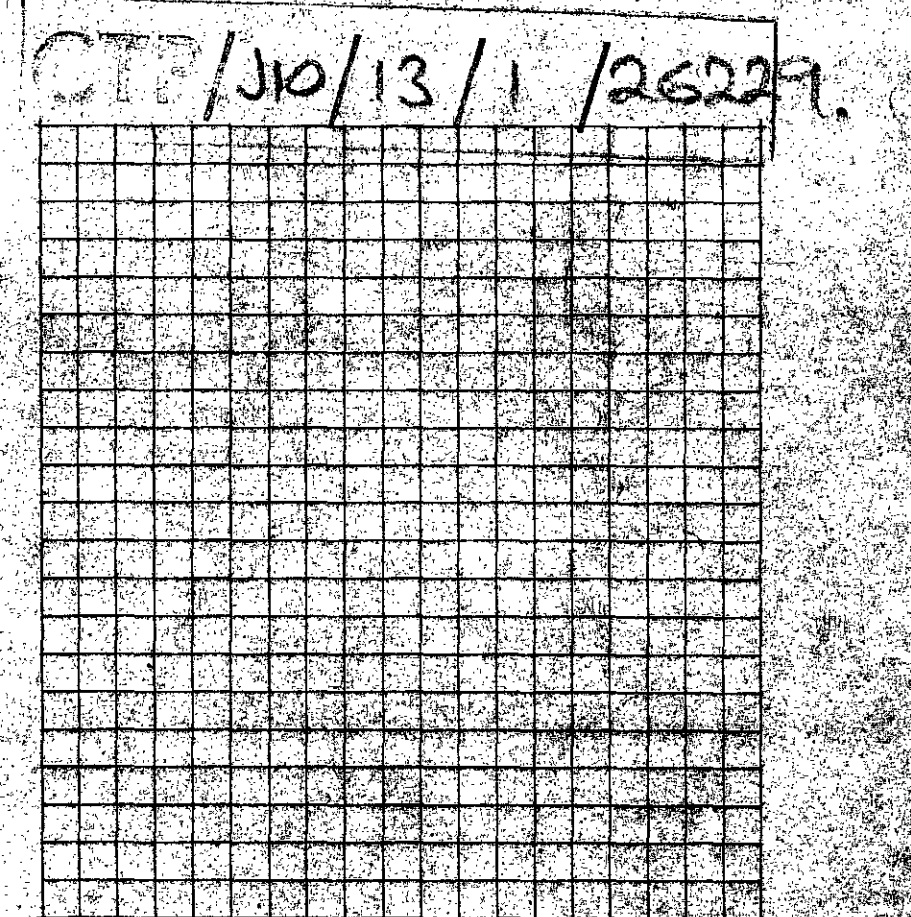

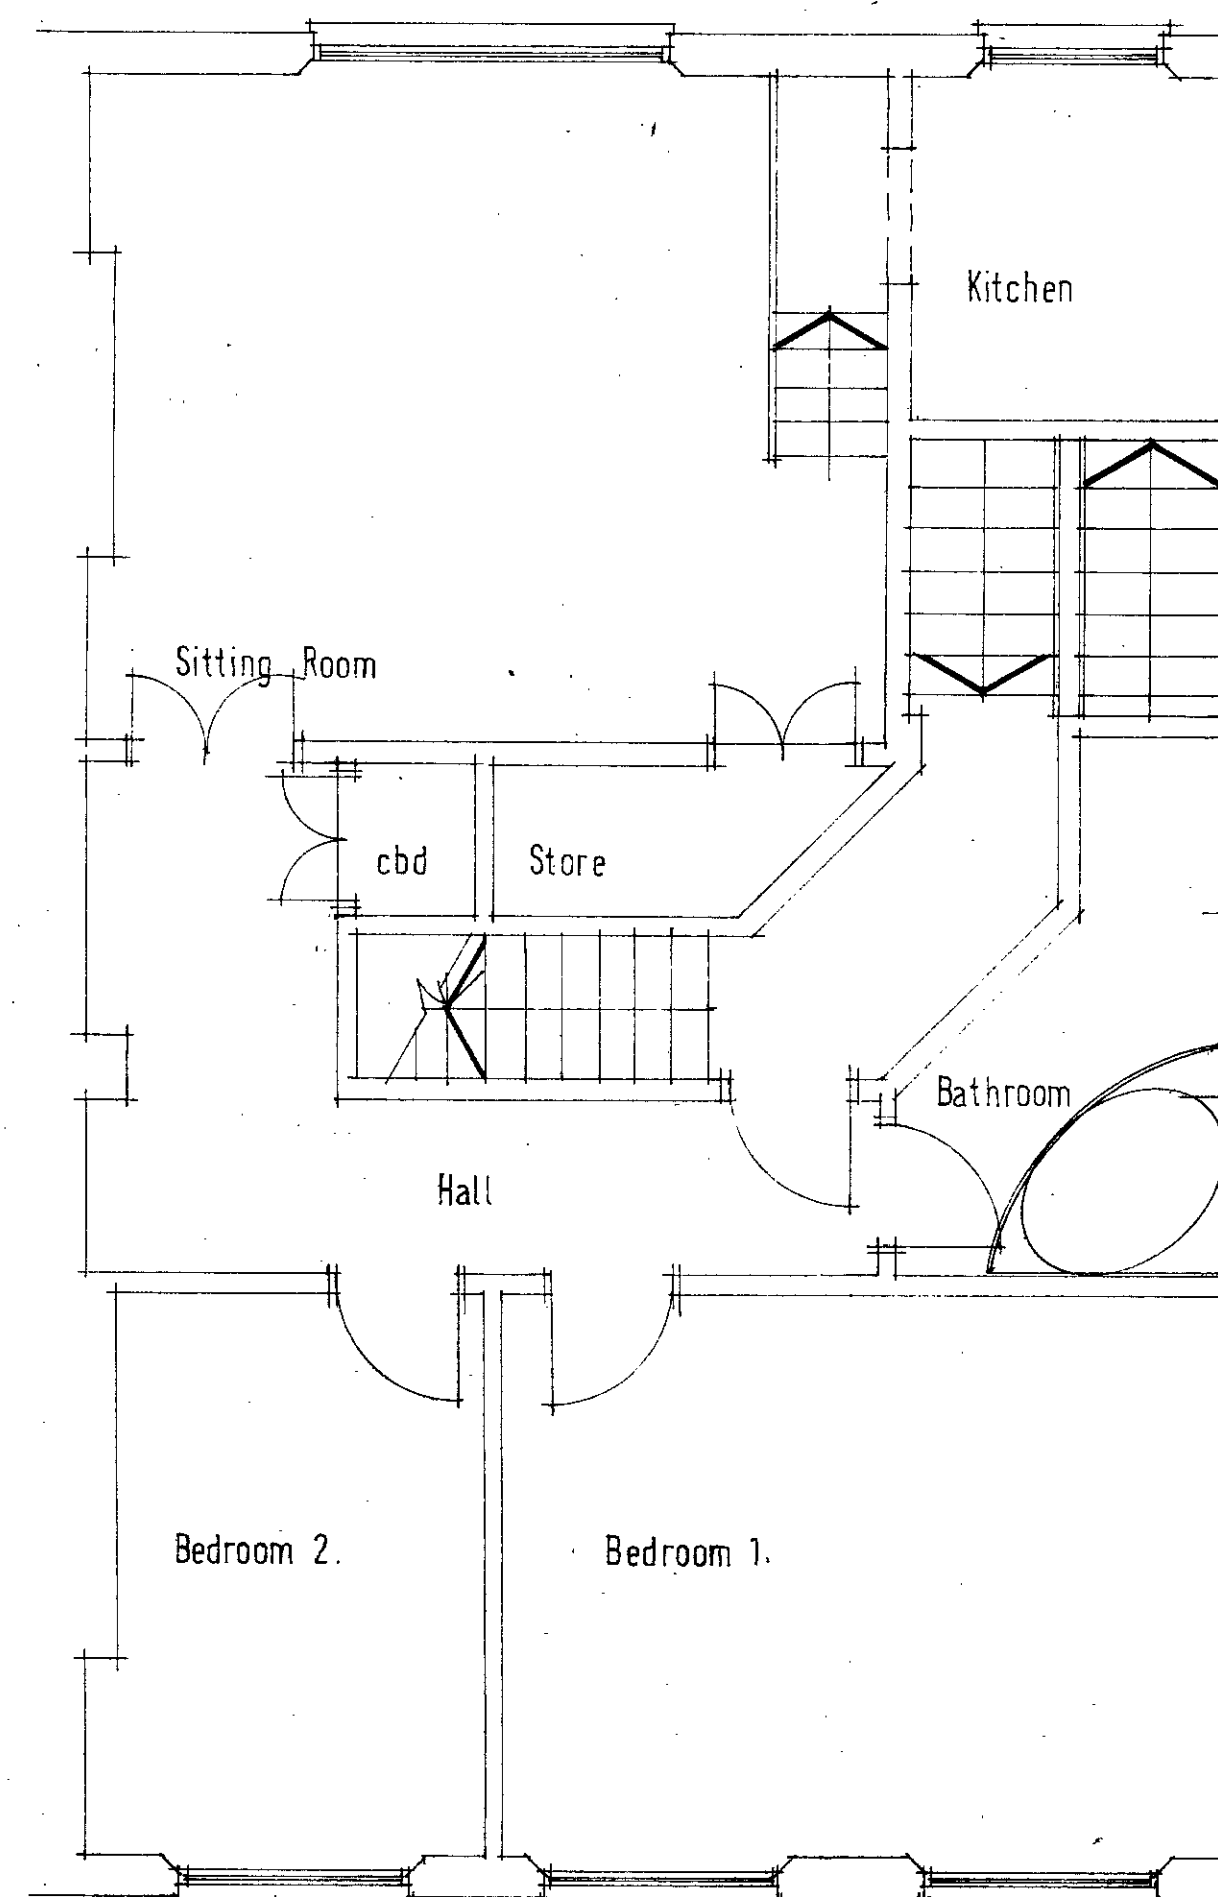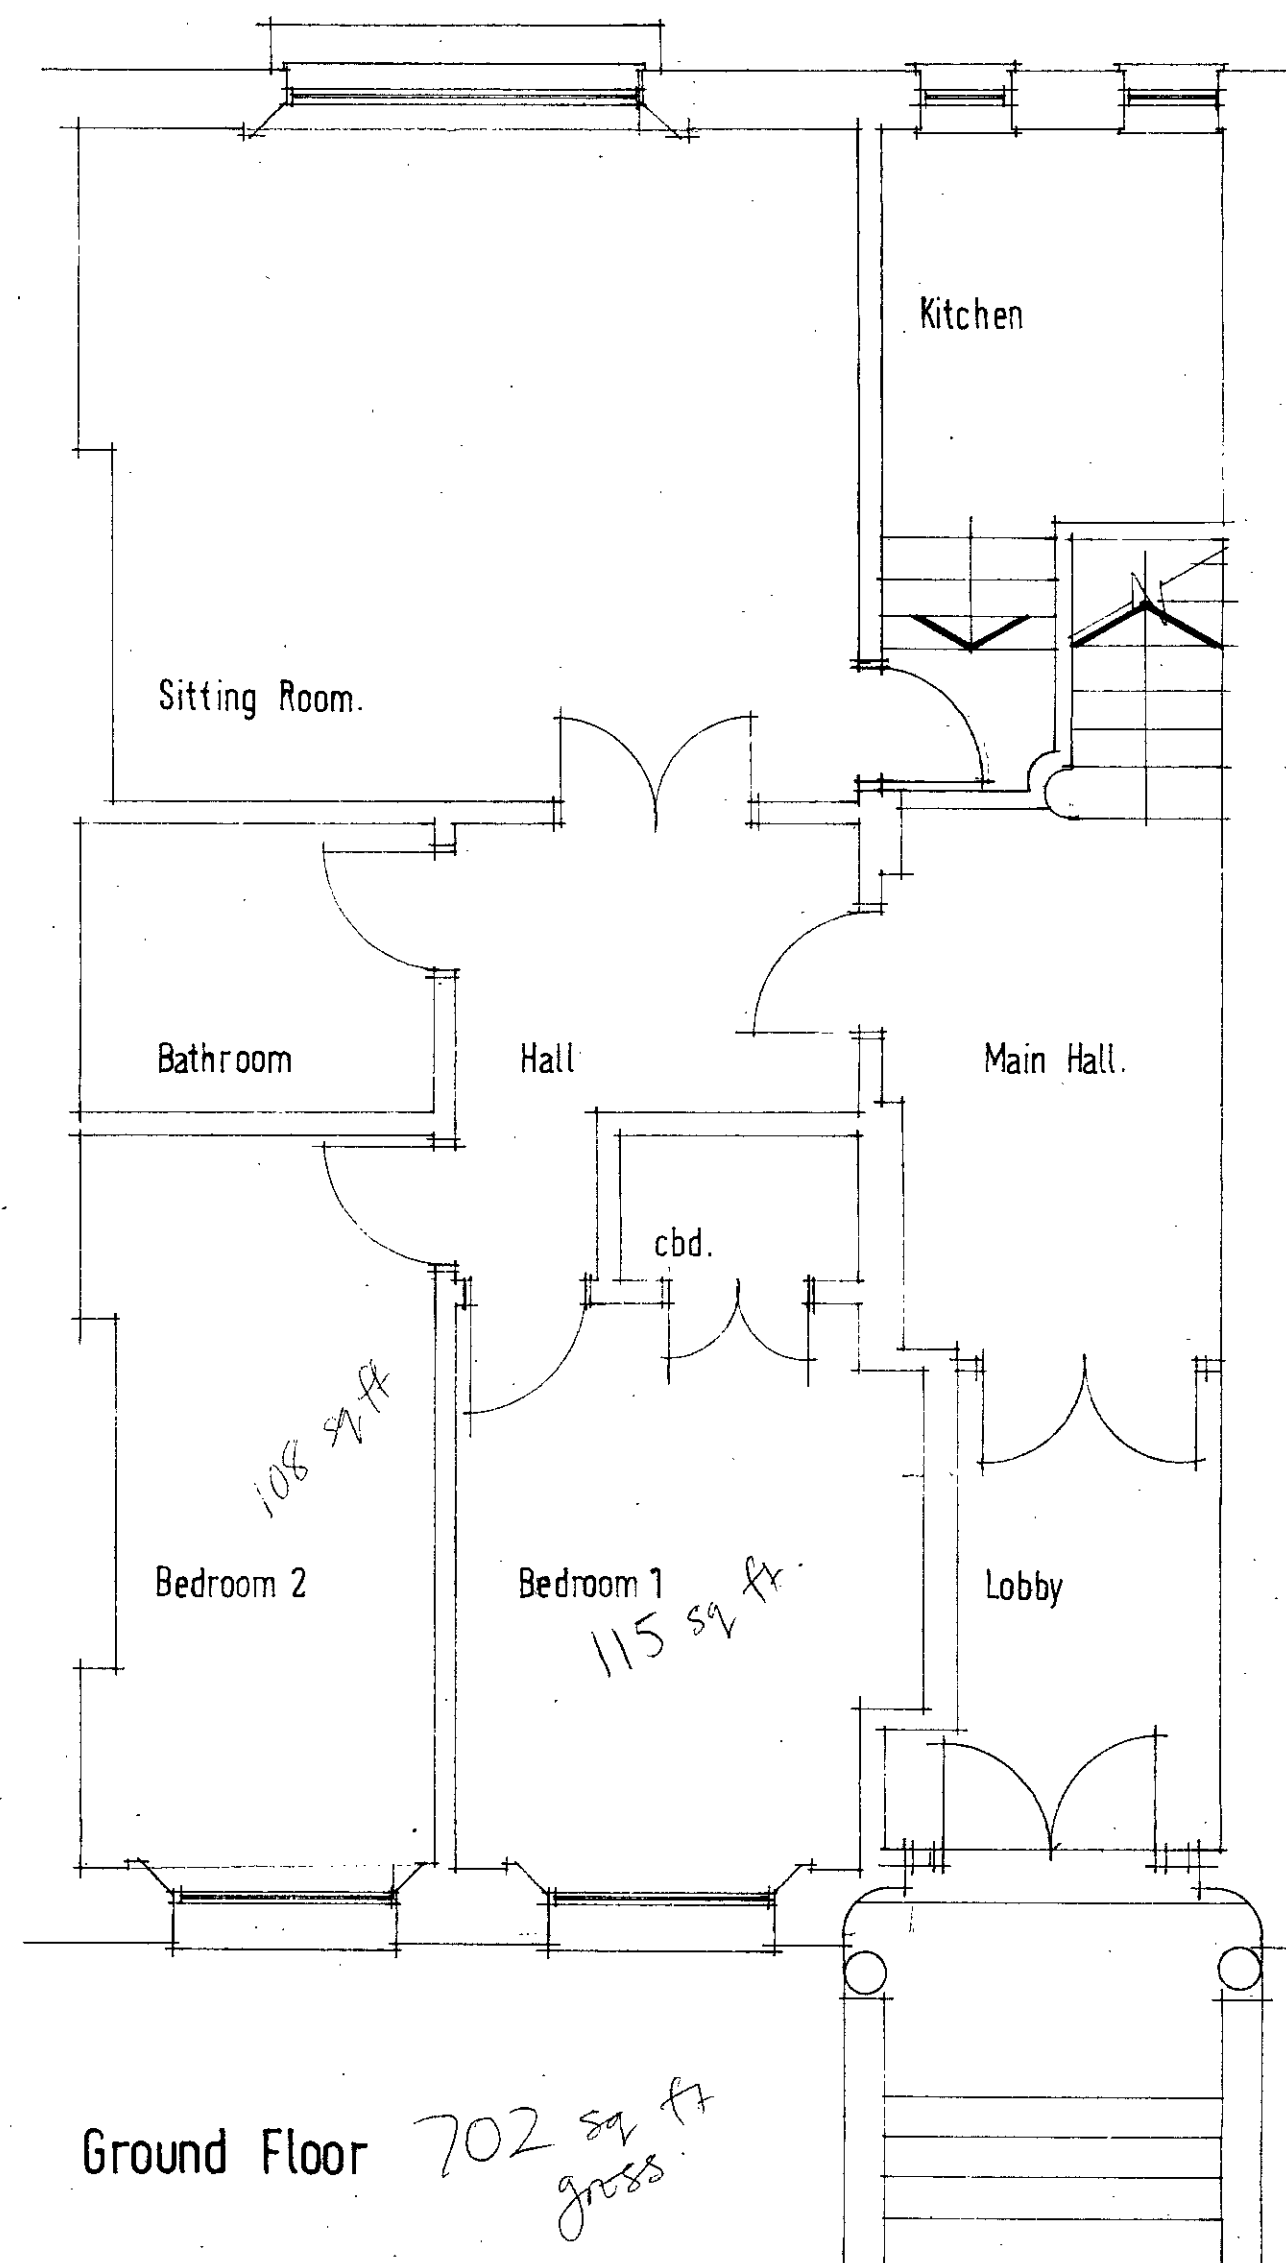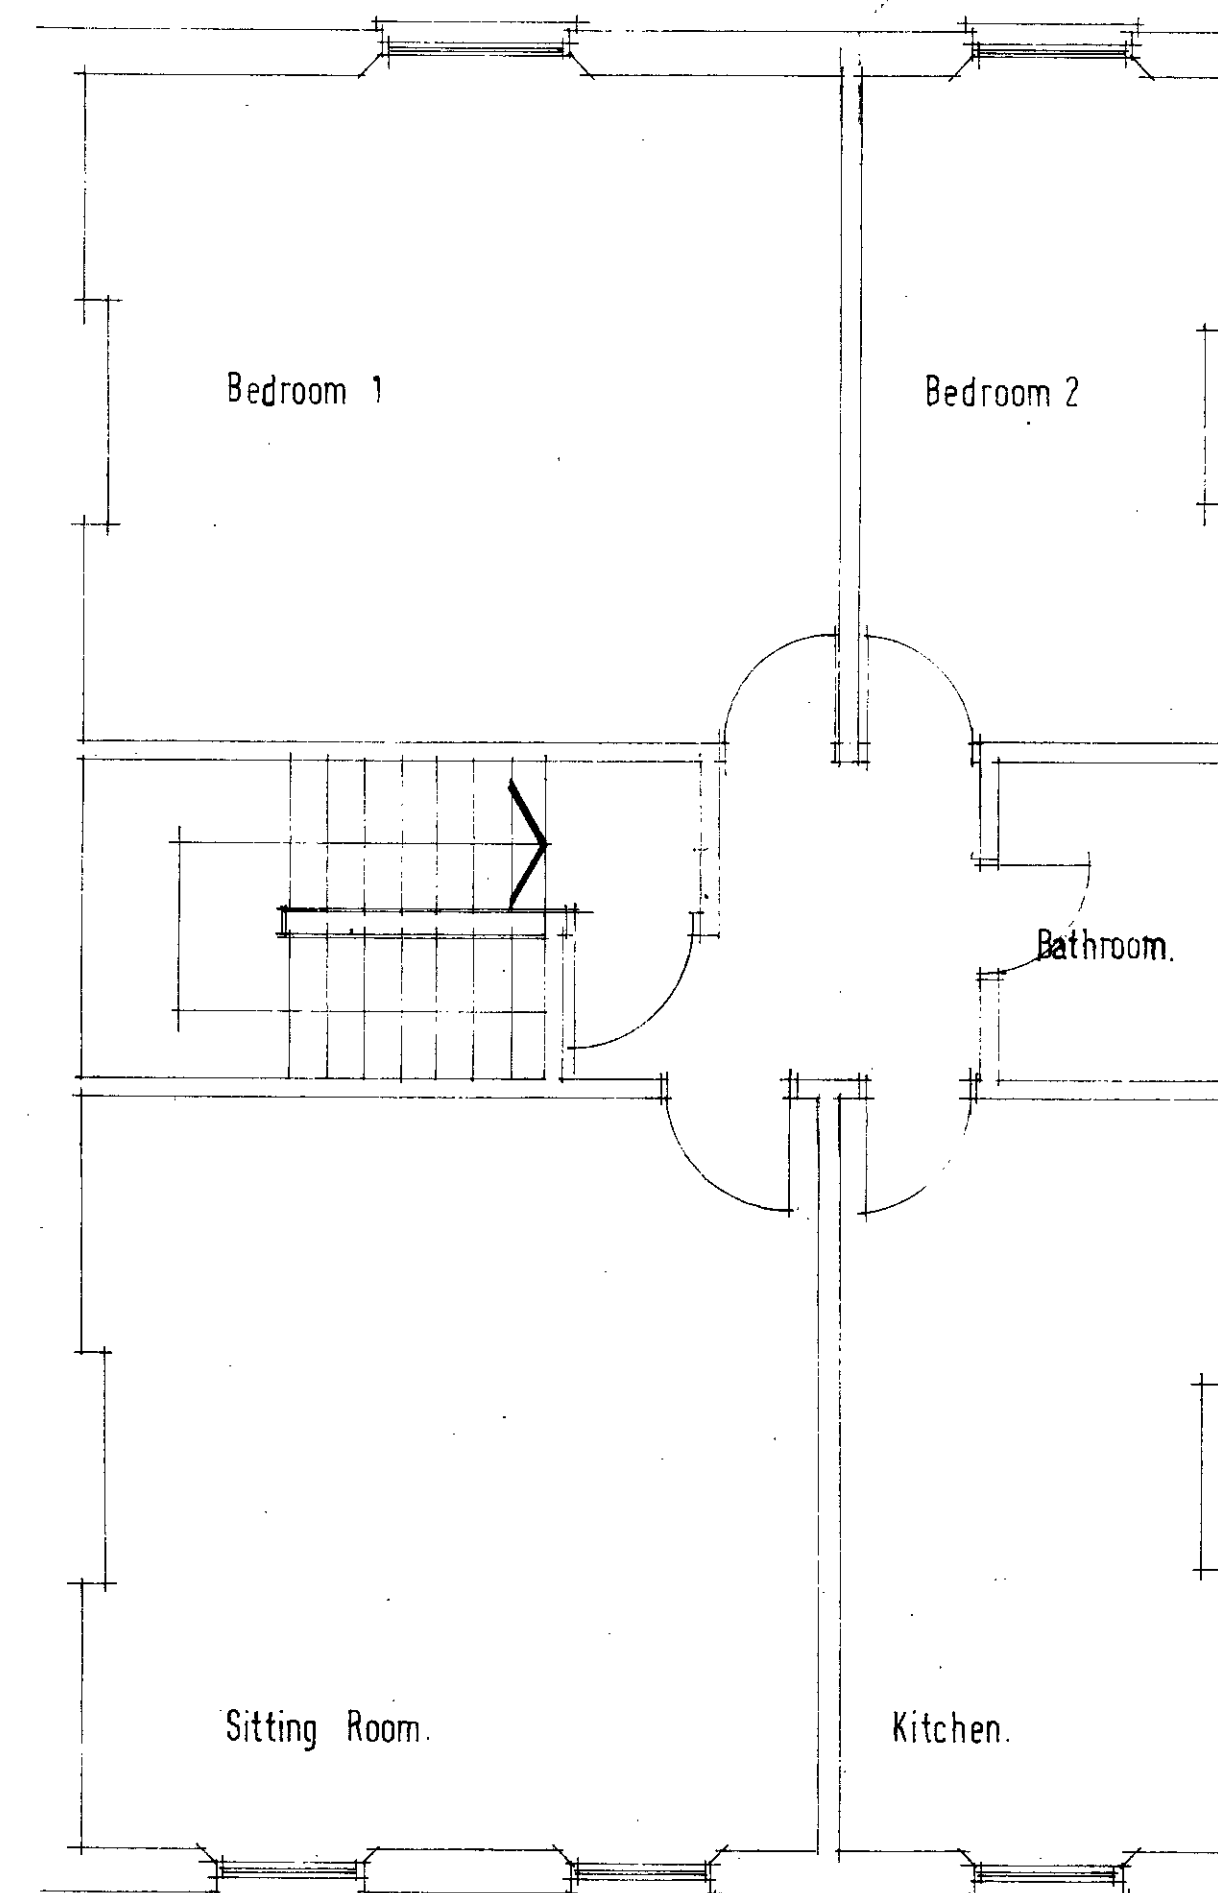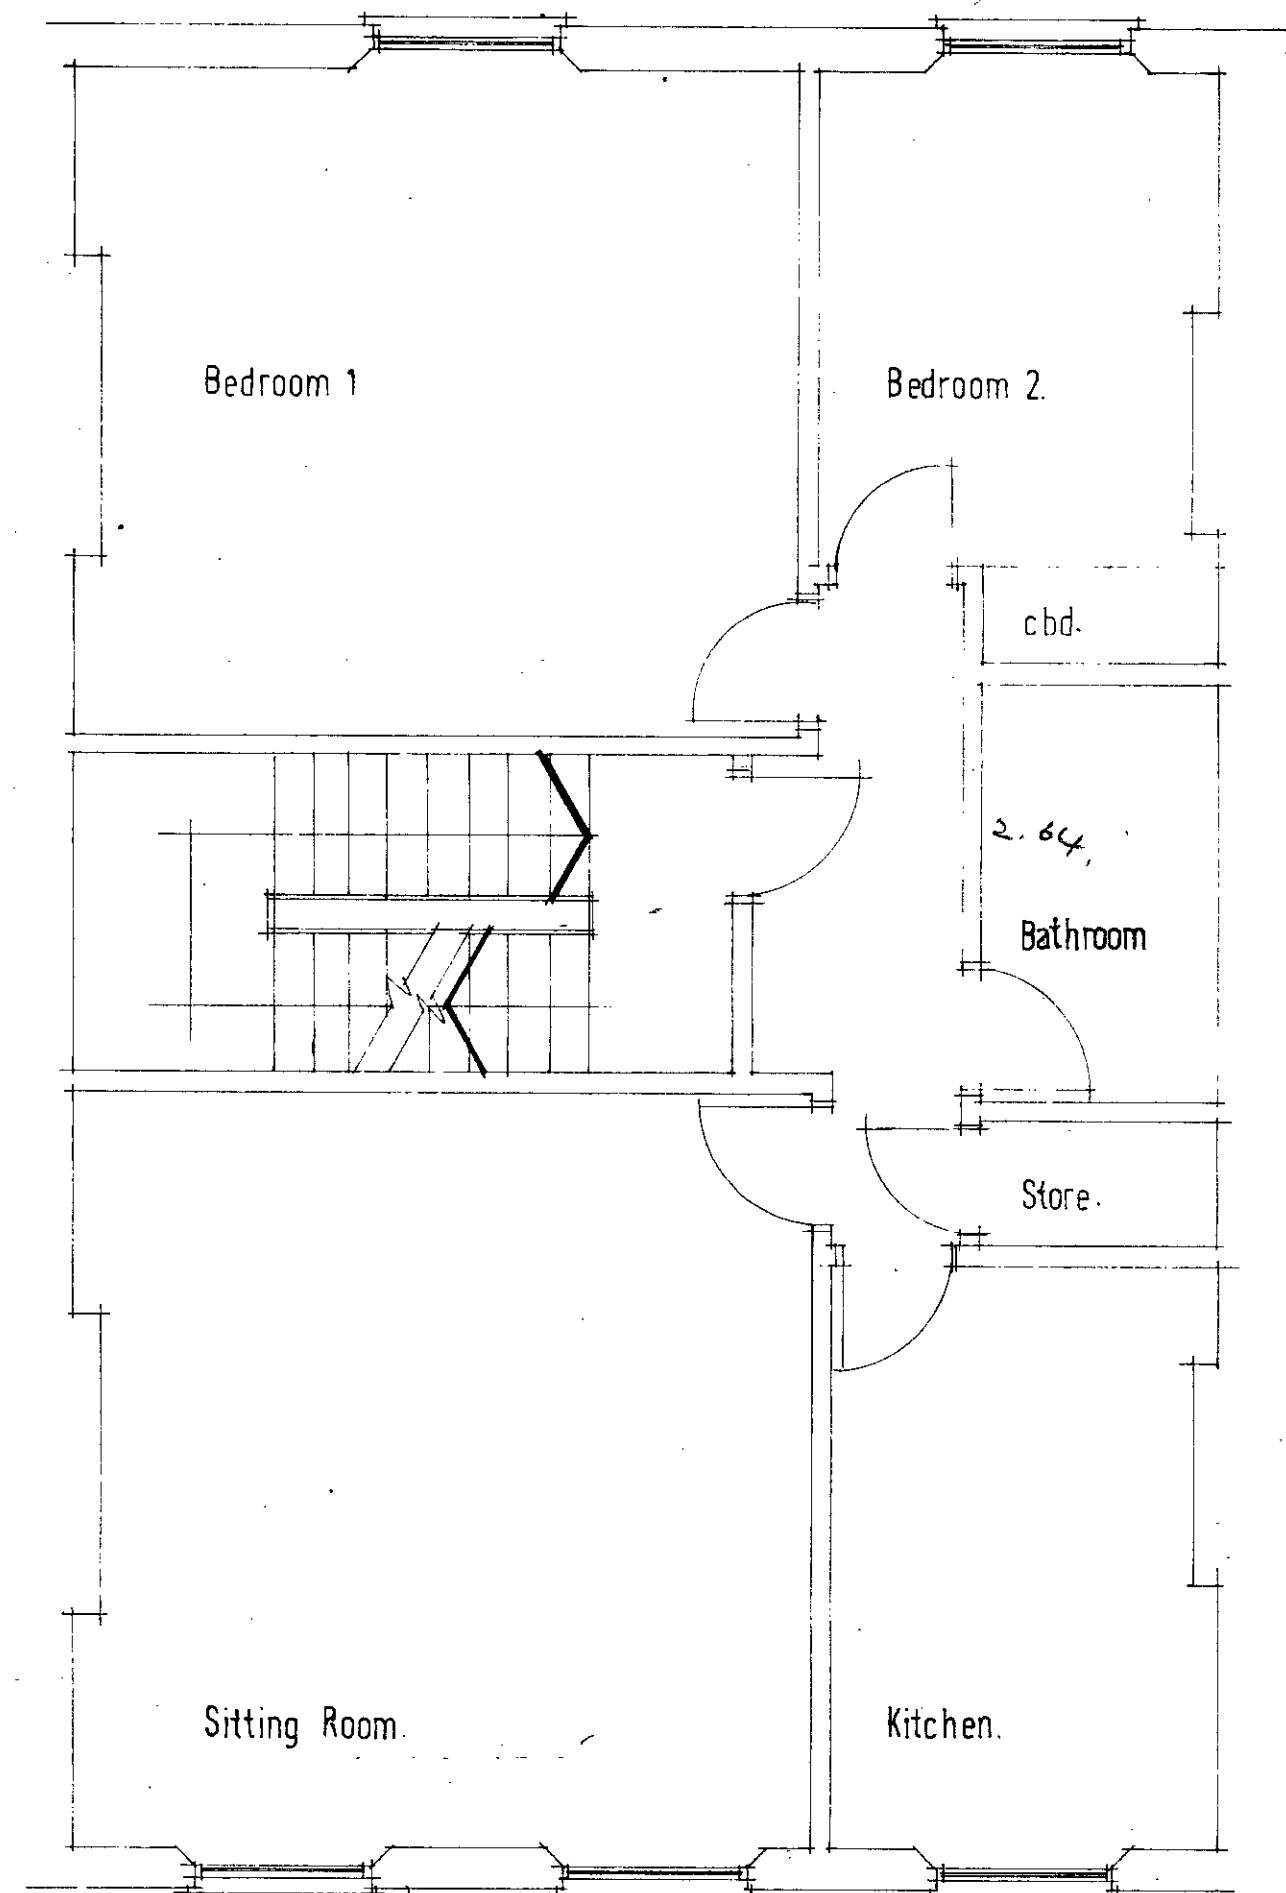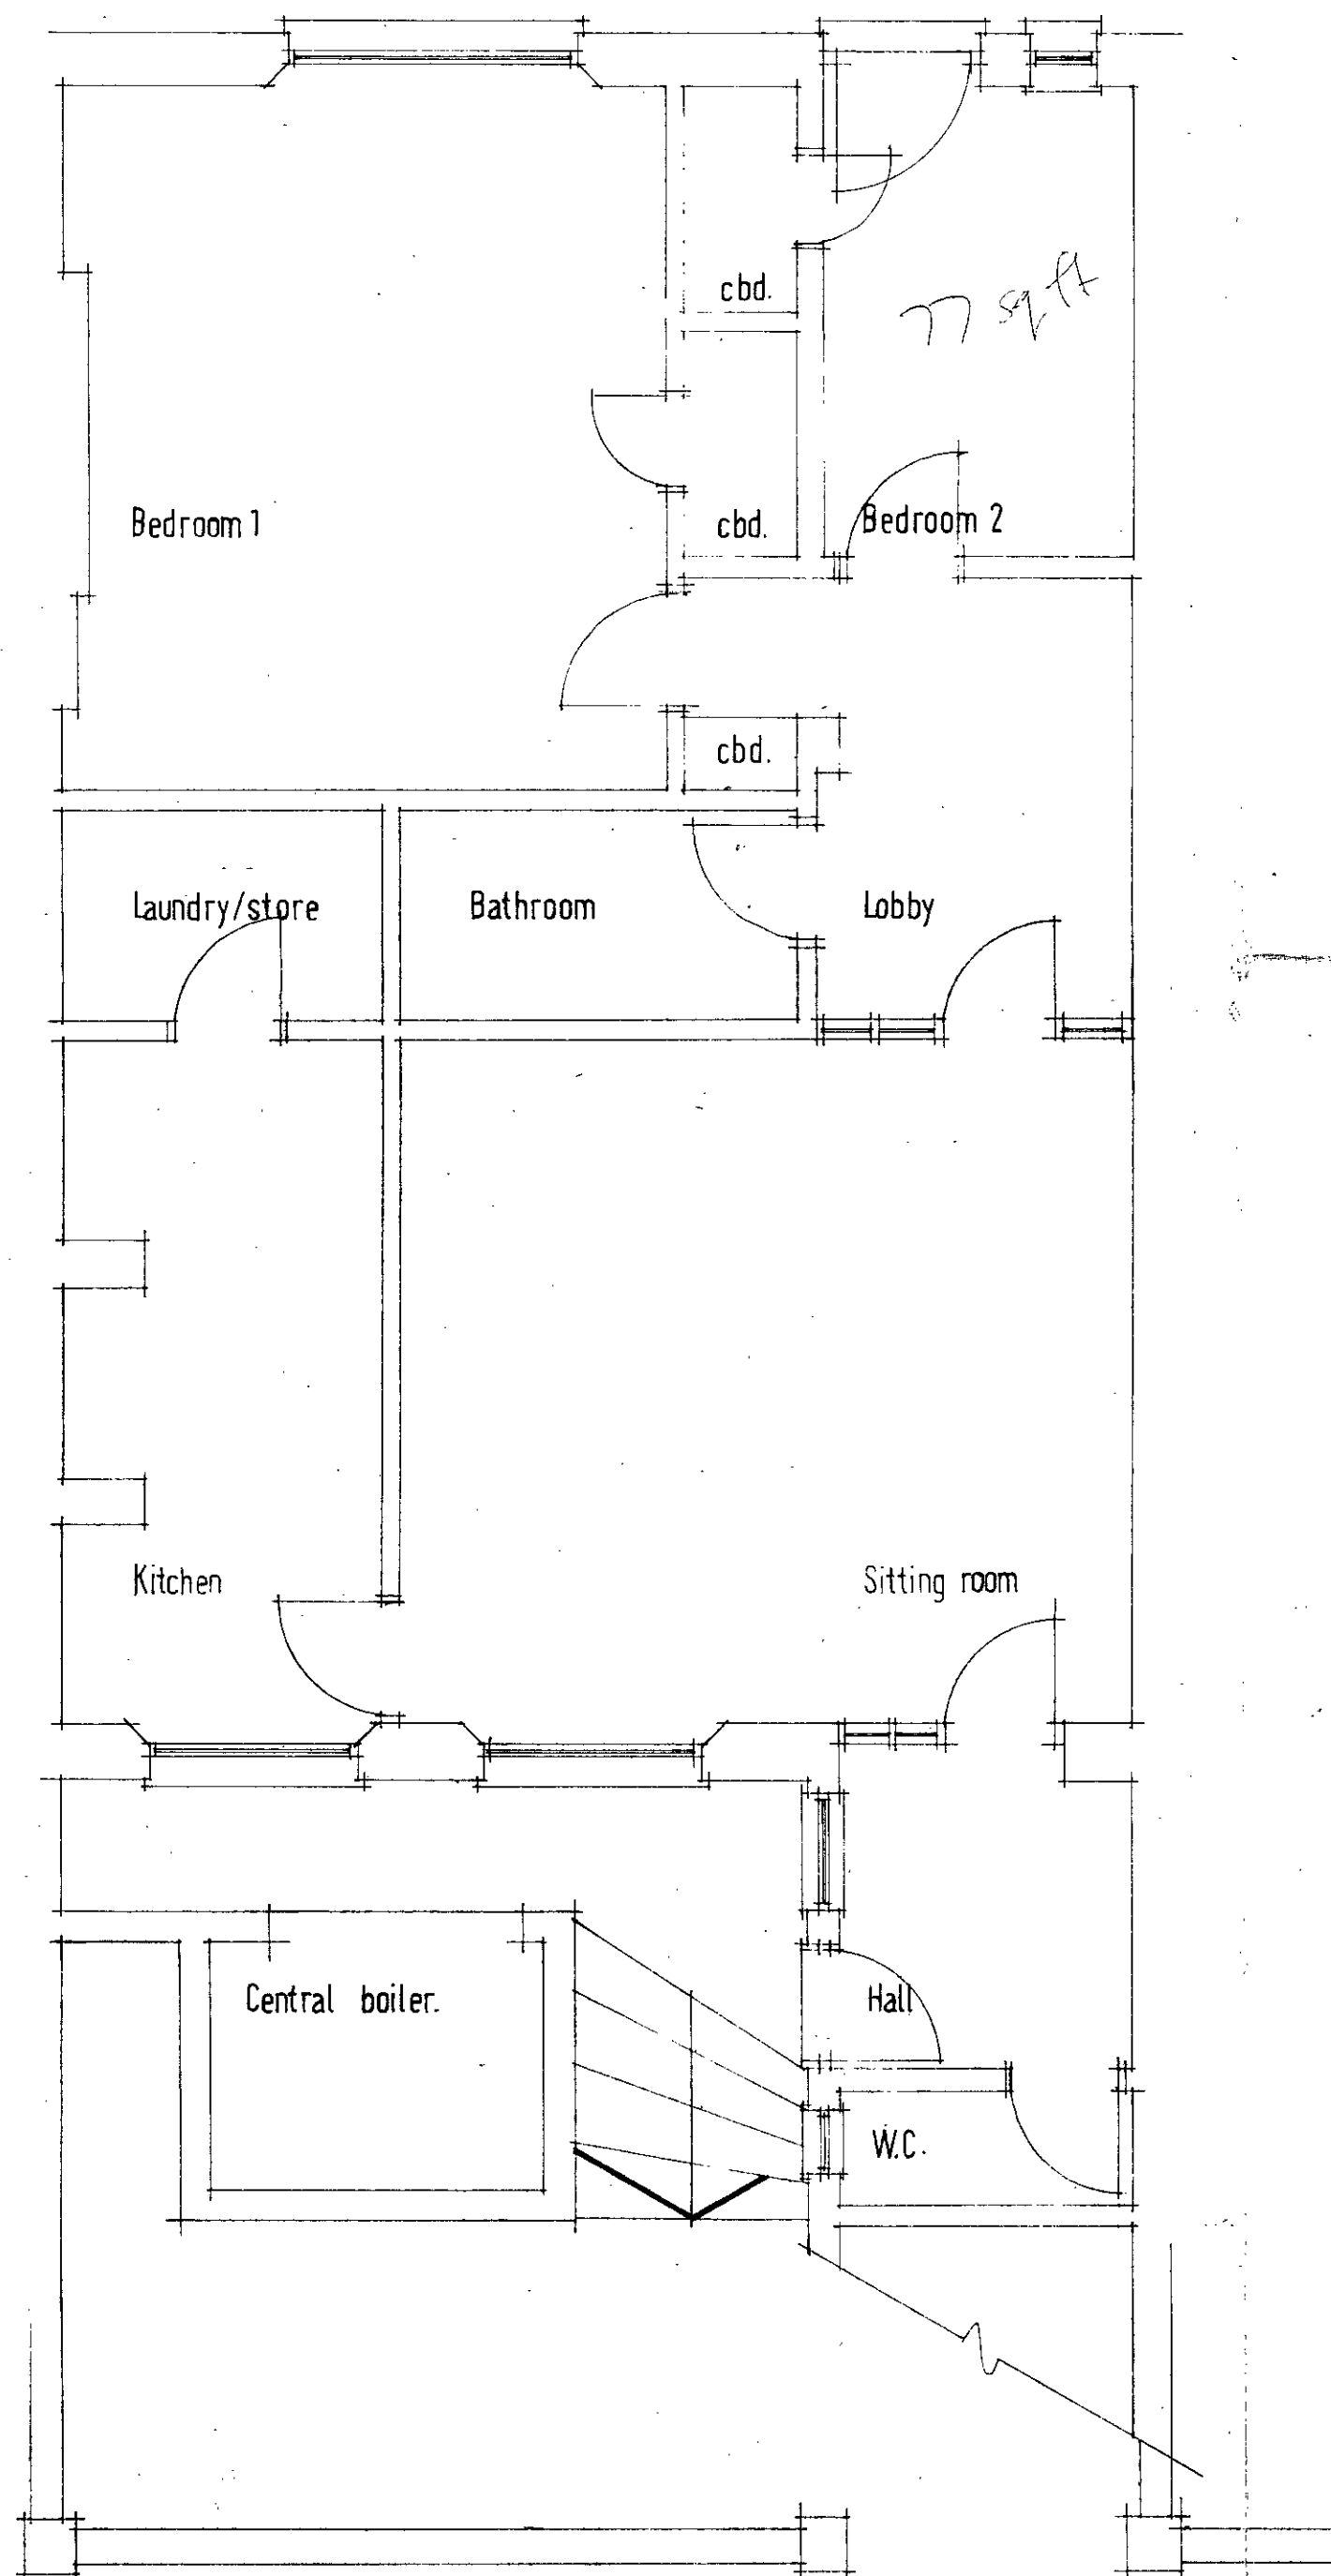

Notes:

1. Figured dimensions only to be worked from but full size details may be scaled.
2. Contractors must verify all dimensions at the job before putting any work in hand for making any shop drawings.
3. Any discrepancies on the drawings must be reported to the Architects before putting the work concerned in hand.
4. The Contractor is responsible for asking the Architects for any additional information he may require.
5. Should the Contractor wish to vary any detail shown on the drawings he must obtain the Architect's approval prior to putting such variations in hand.
6. This drawing supersedes all previous issues of the same drawing number with revision suffix.
7. The dimensions of this drawing are correct.

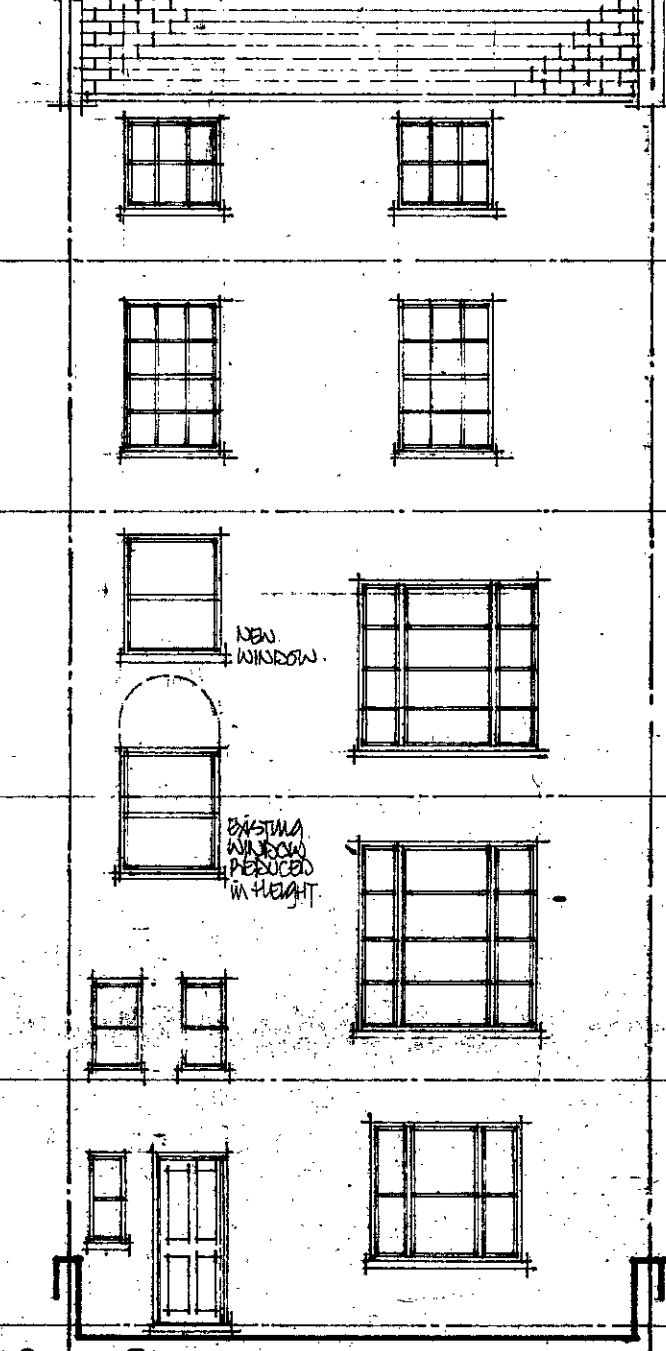

Rear Elevation

41 Regents Park Road
London NW1

415/2

Burnet Brown

LONDON BOROUGH OF CAMDEN
TOWN AND COUNTRY PLANNING ACTS

- 2 MAY 1978

PLANS APPROVED
ON BEHALF OF THE COUNCIL

CASE COPY

21 Tower Street London WC2E 8RN
01-836 0606/7/8

March, 1978

Scale: 1/4"=1'0"

