




2

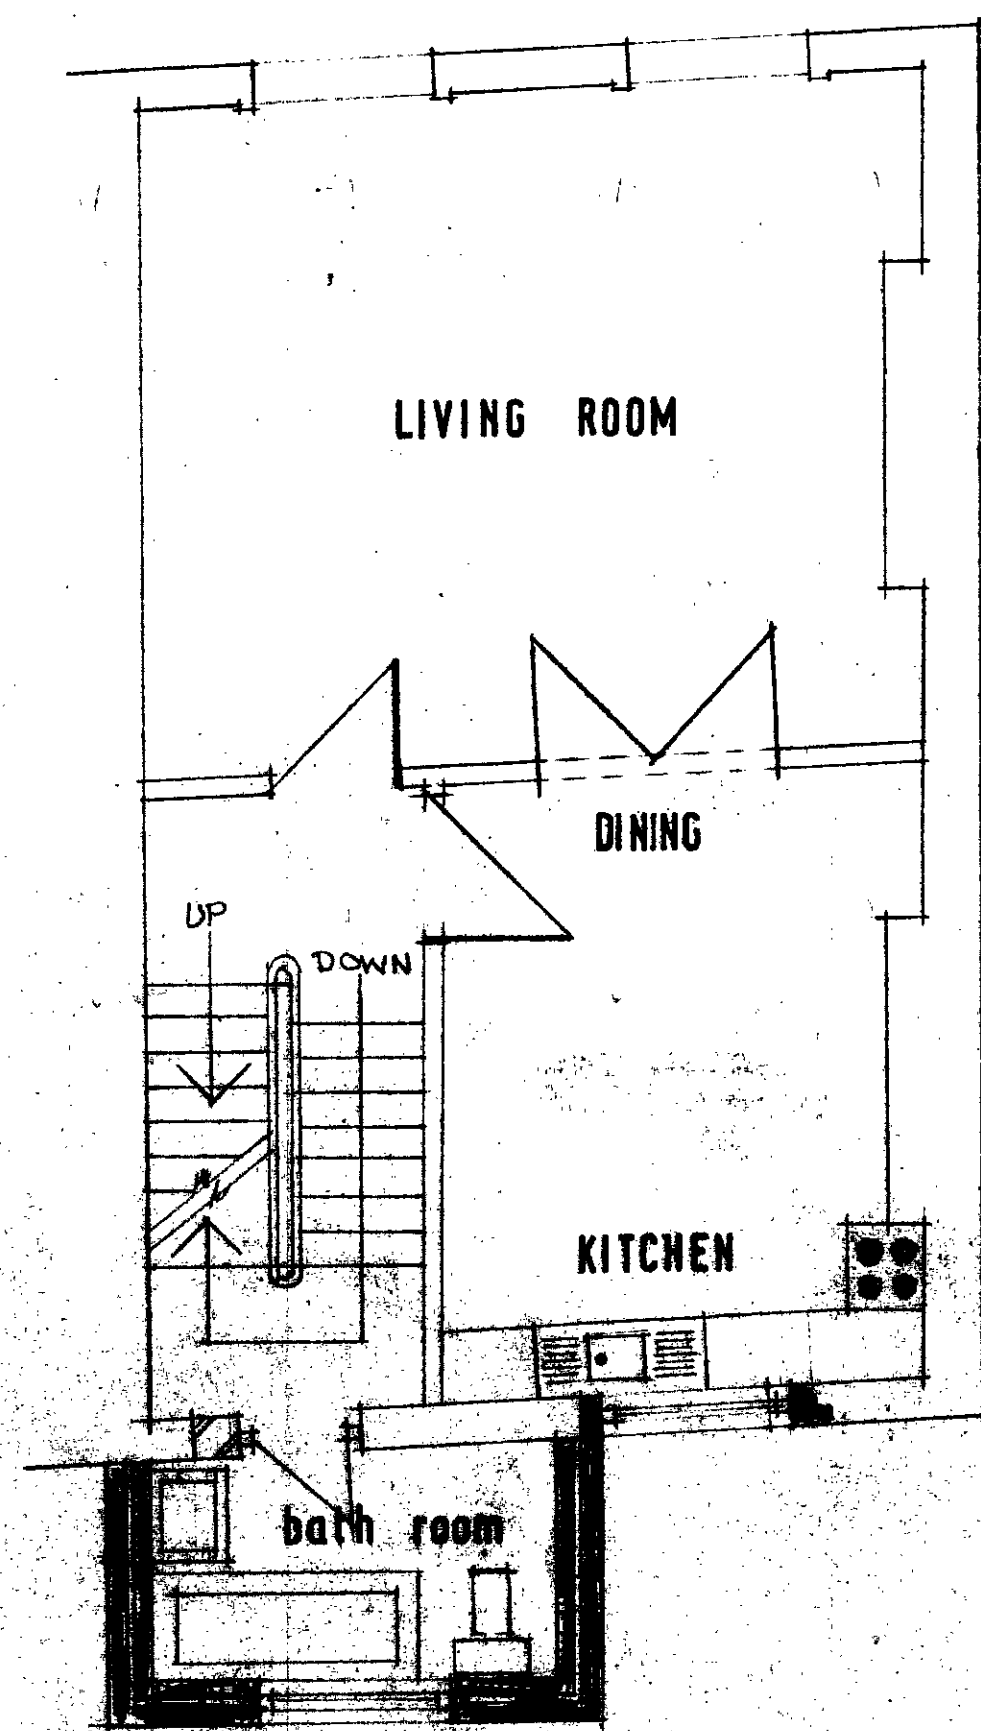


3

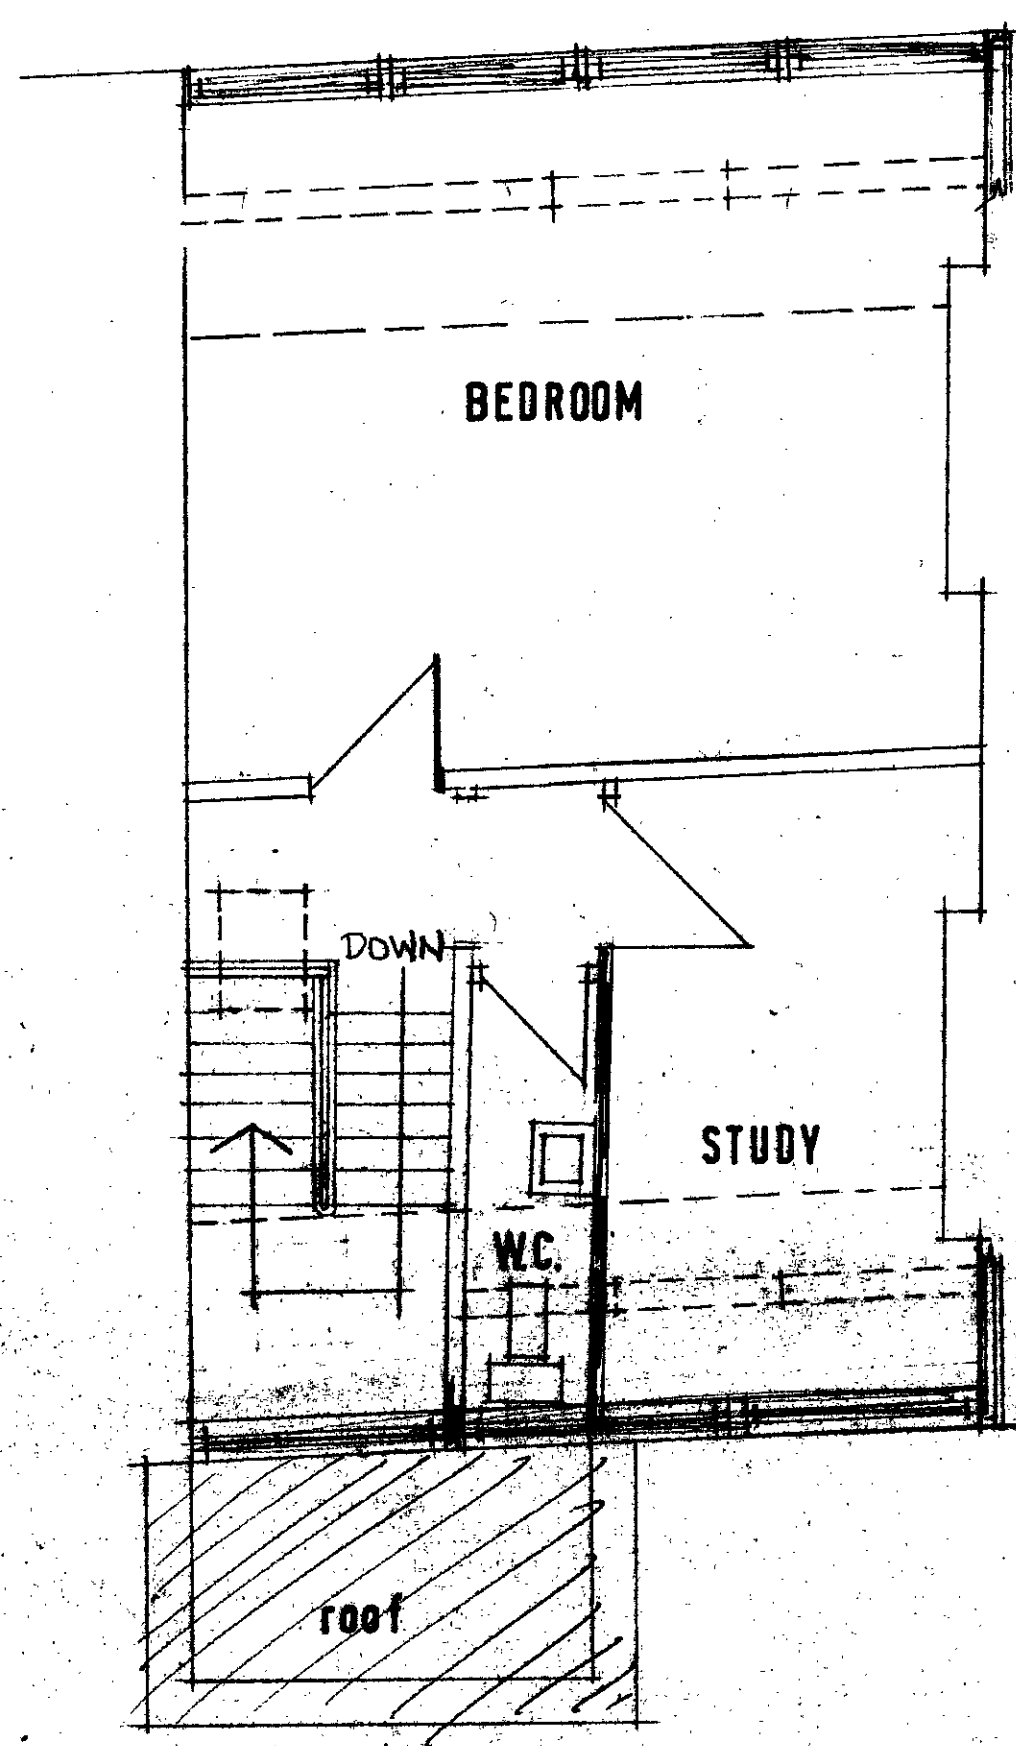


REAR ELEVATION

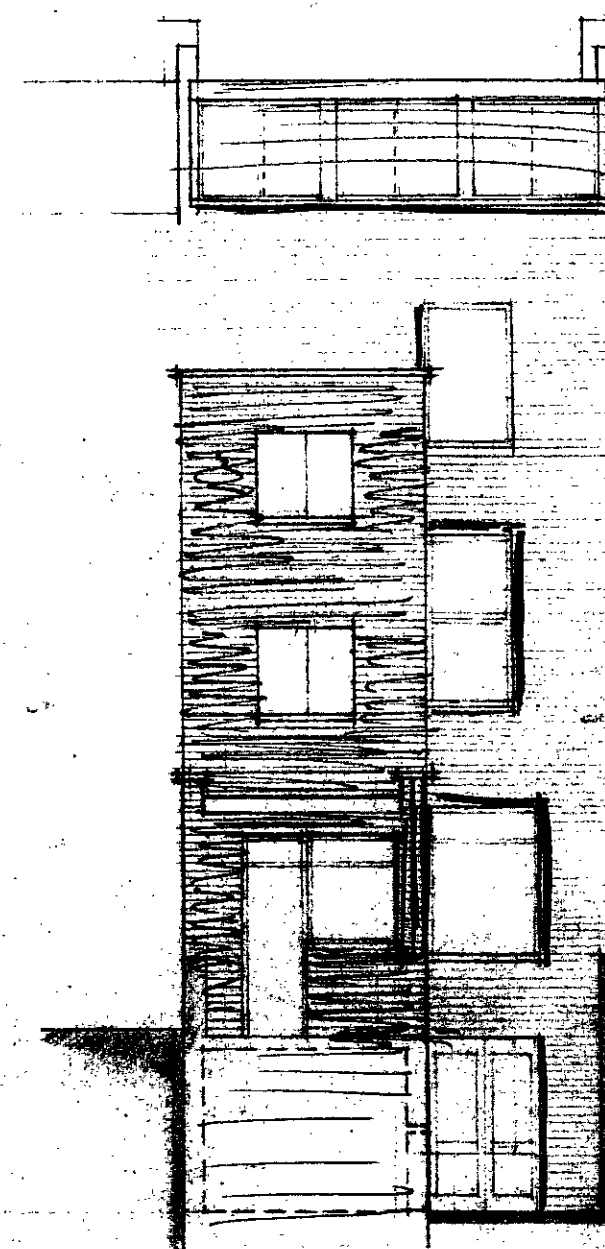


SECTION A-A

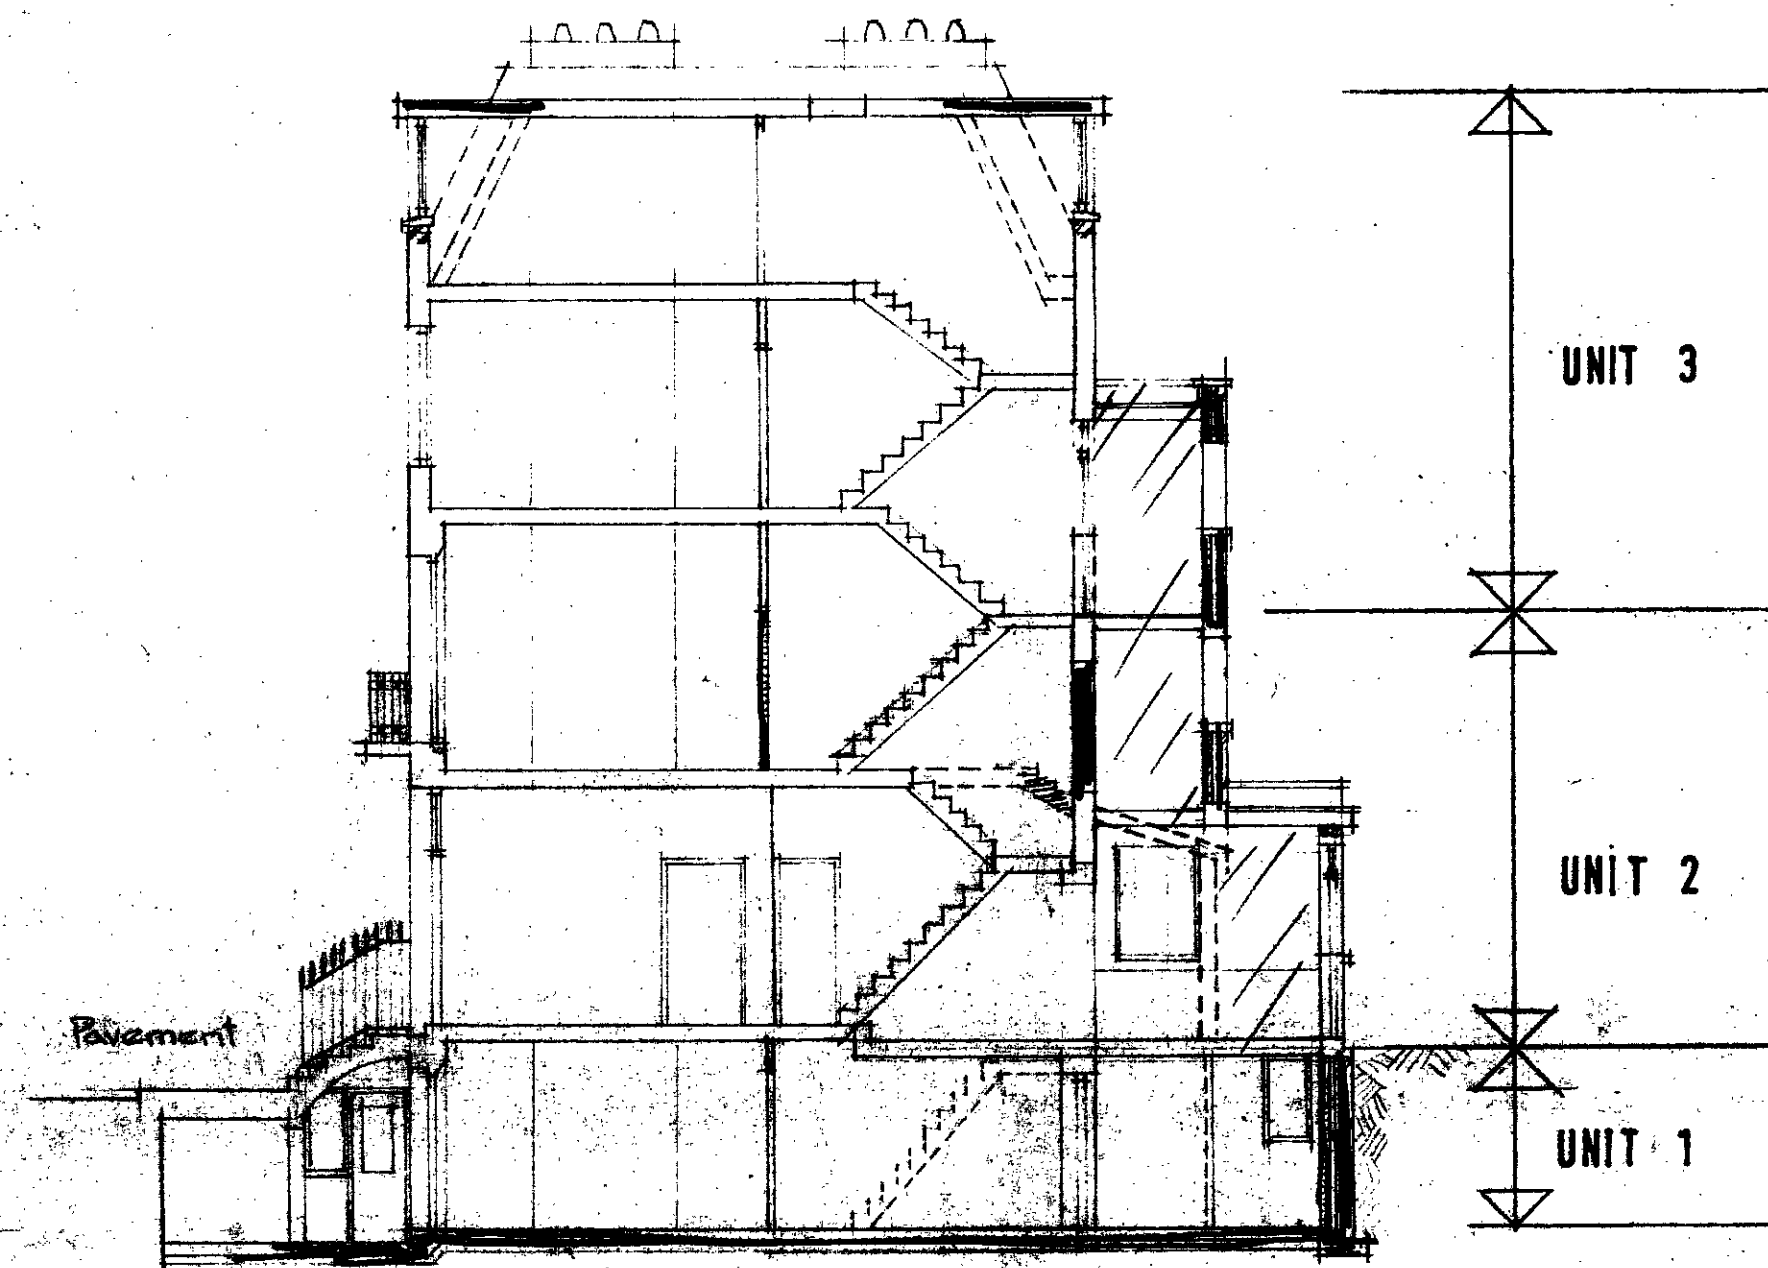


B

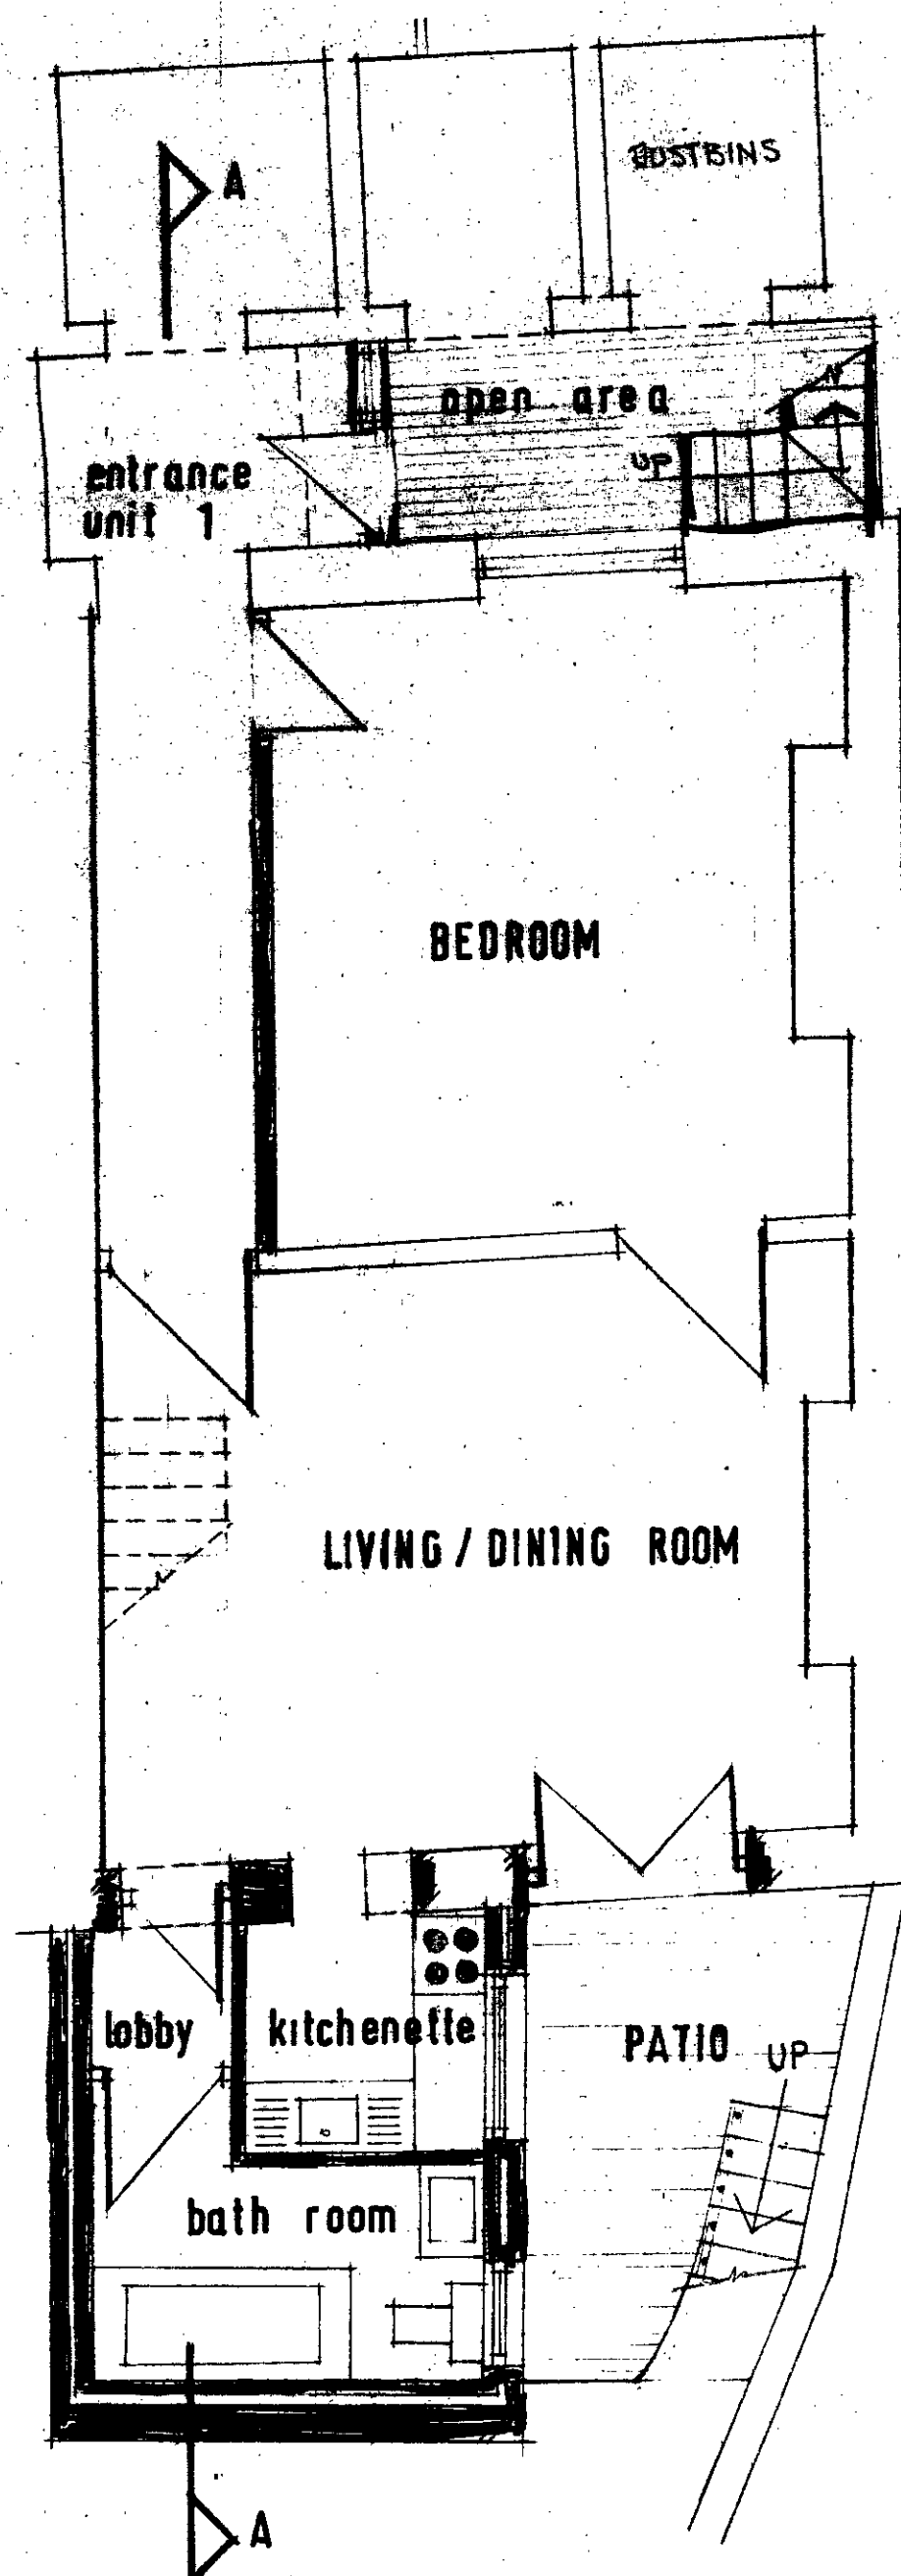

G

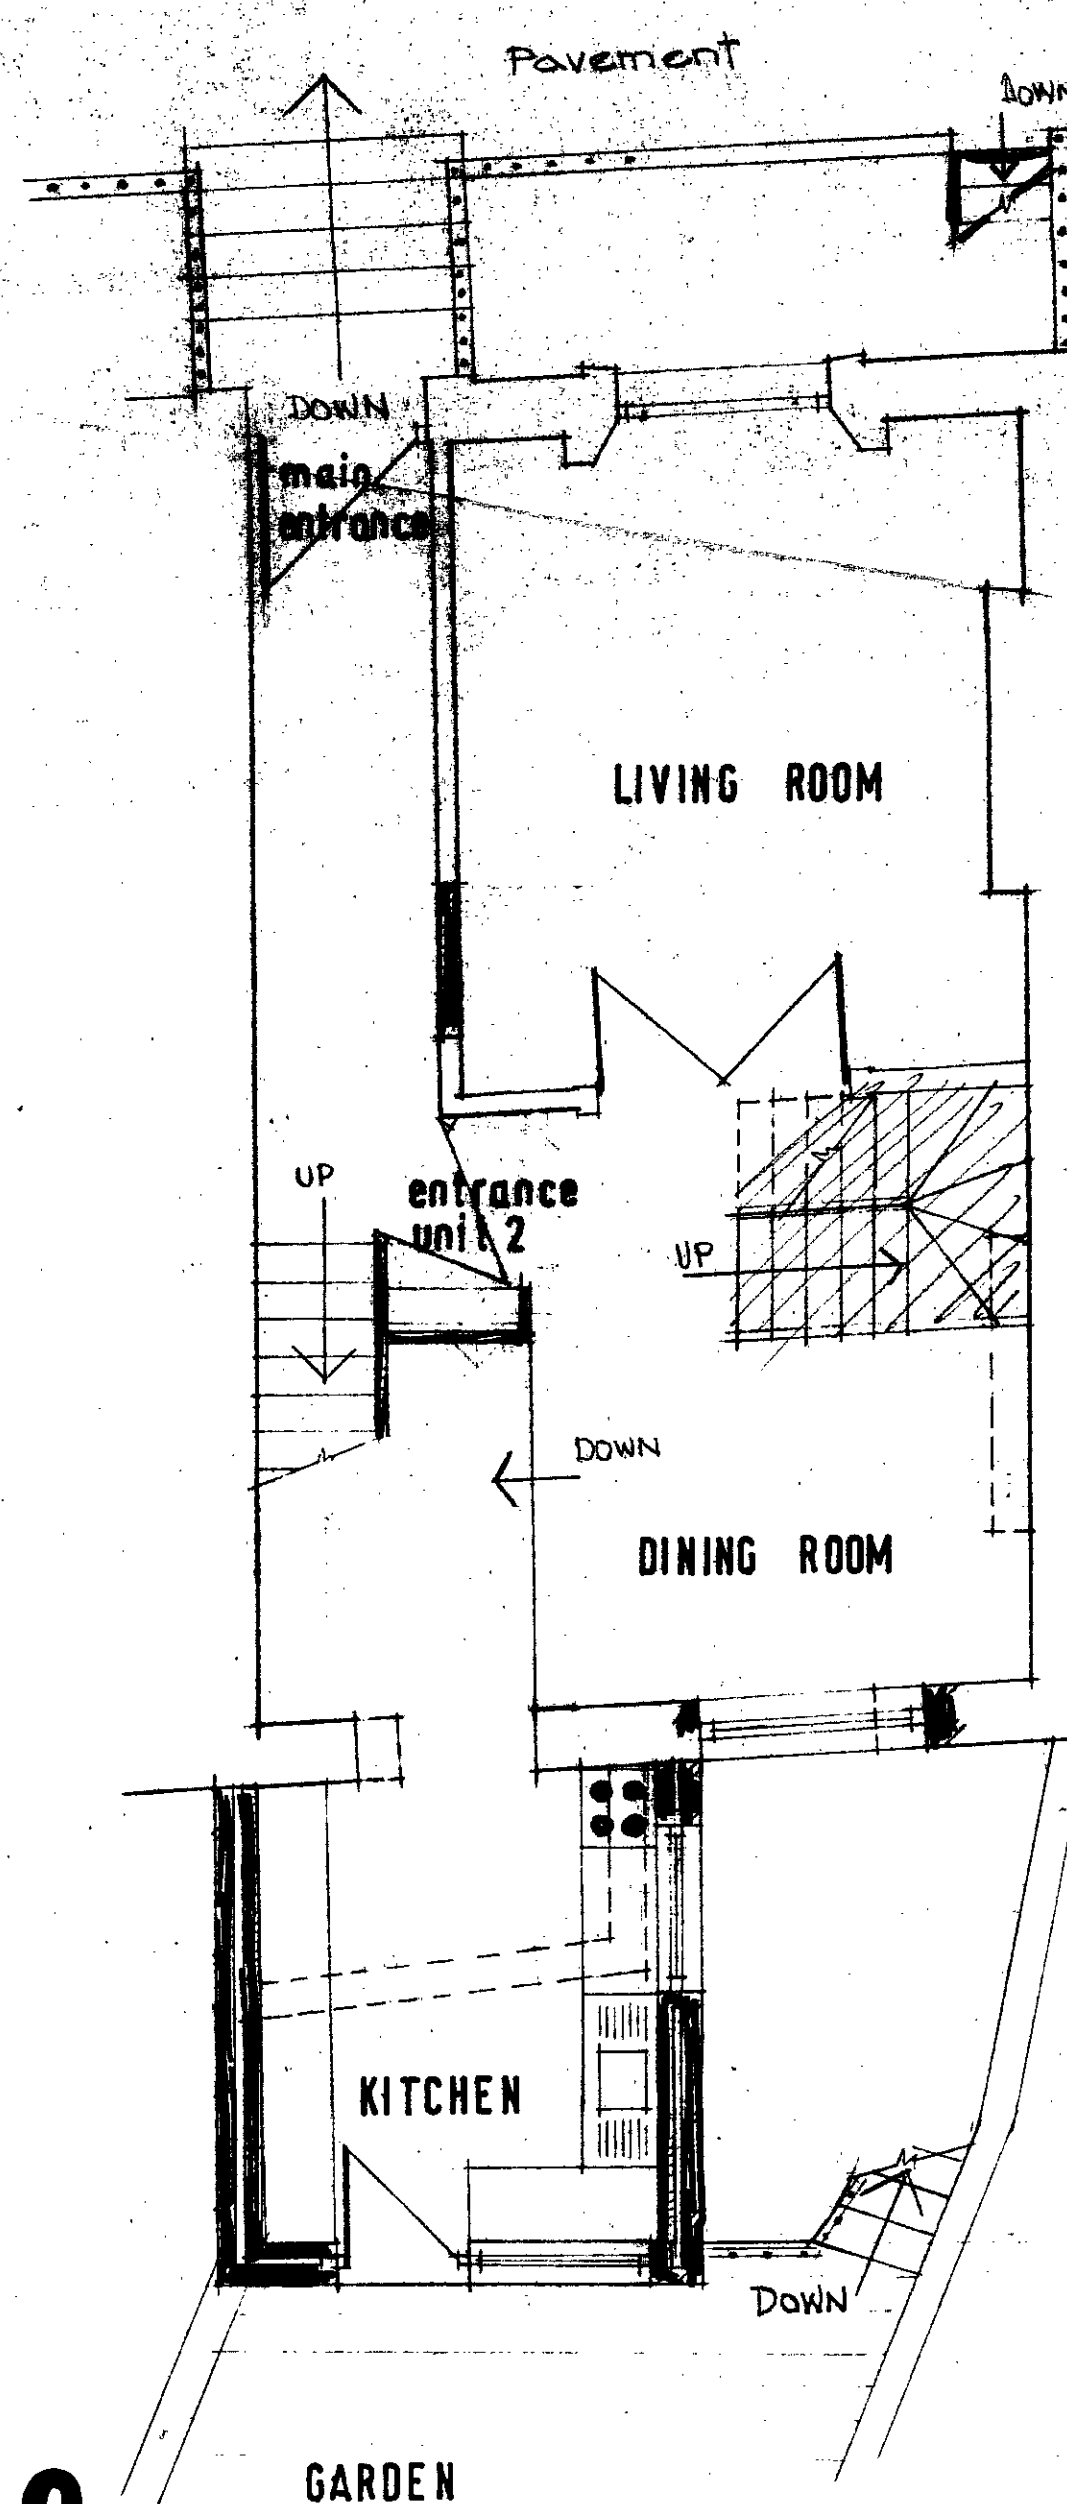

1

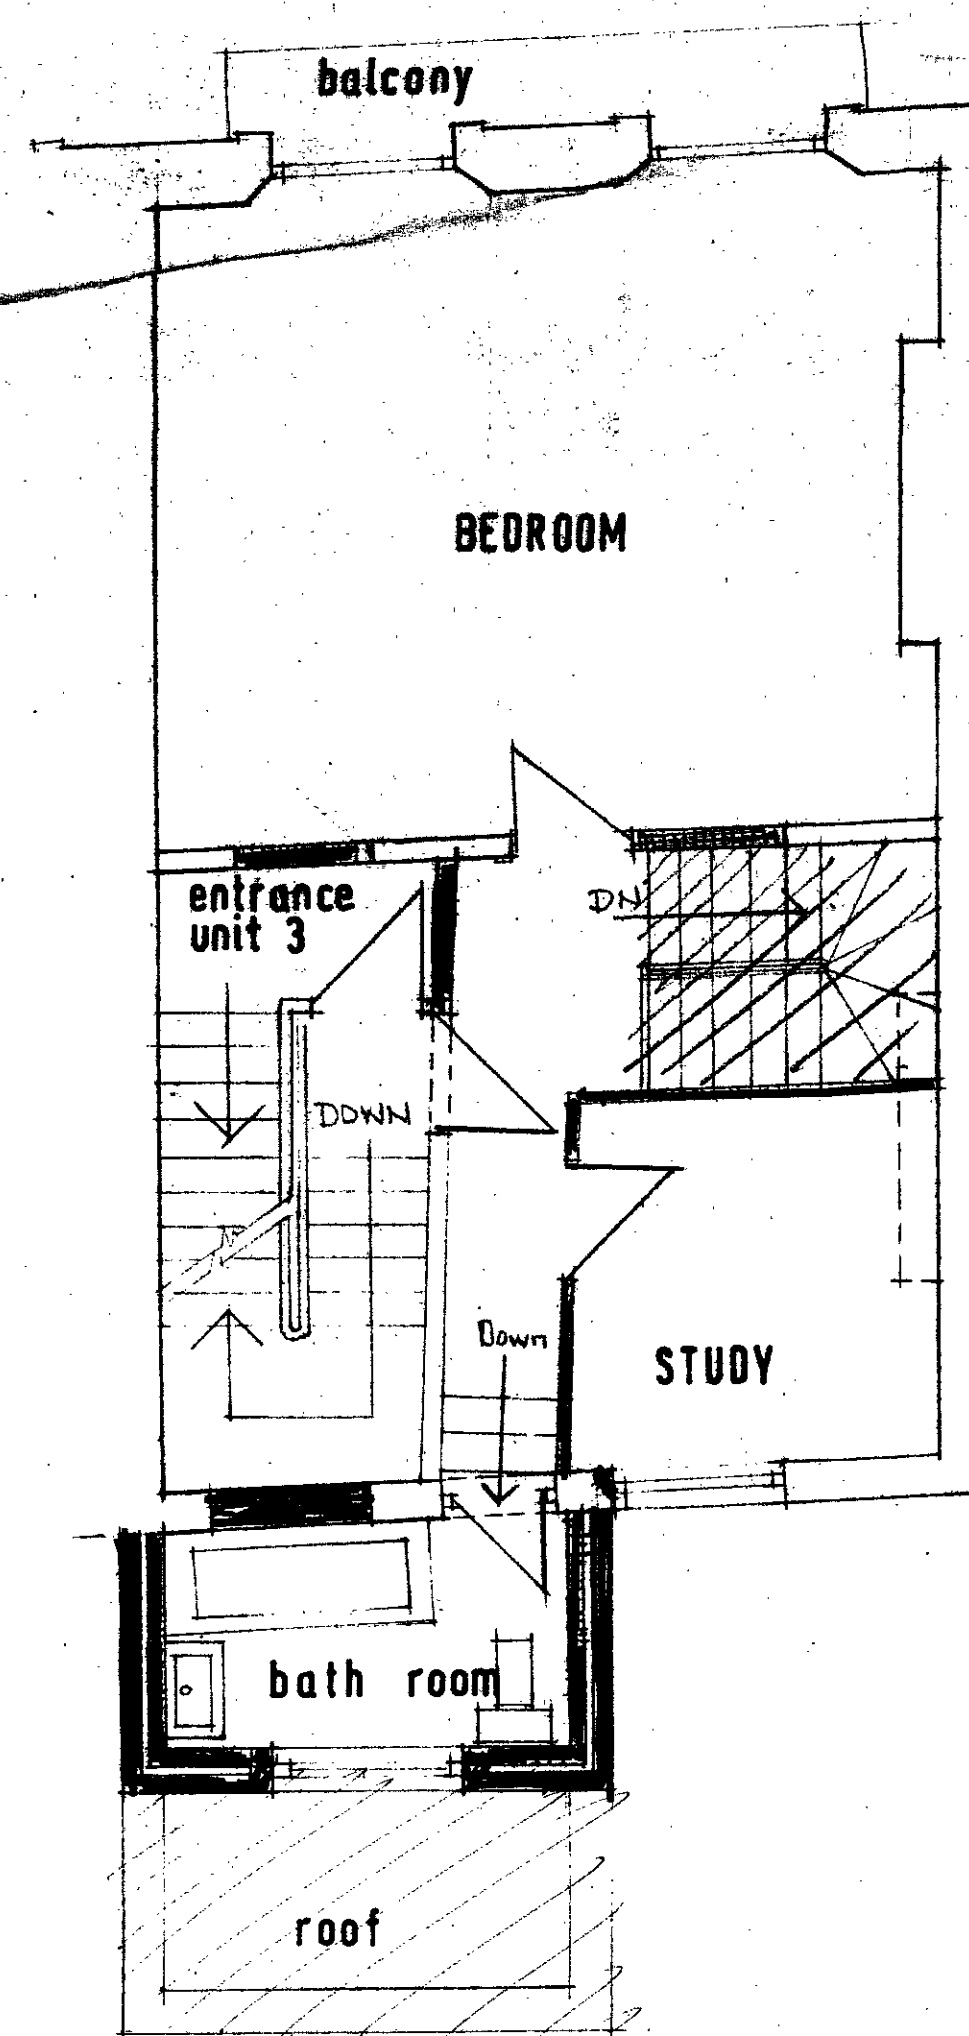

LONDON BOROUGH OF CAMDEN
PRESENTED TO THE PLANNING AND
DEVELOPMENT COMMITTEE APPLICATIONS
SUB-COMMITTEE ON 26 JUL 1967

North ←

Legend
— = New Work
--- = Demolition Work.

CTP/J11/16/5/3709

CLIENT : C. PRICE, J. FAULKNER,
PROJECT : PROPOSED CONVERSION INTO
3 SELF CONTAINED UNITS.
SITE : 99 ALBERT ST. N.W.1
DRAWING : PLANS, ELEVATION, SECTION.

Date: MAY 67 Drawn by: T.J.R.N Scale: 1/8" = 1'-0"

Job and Drawing No. :

N 101/2