




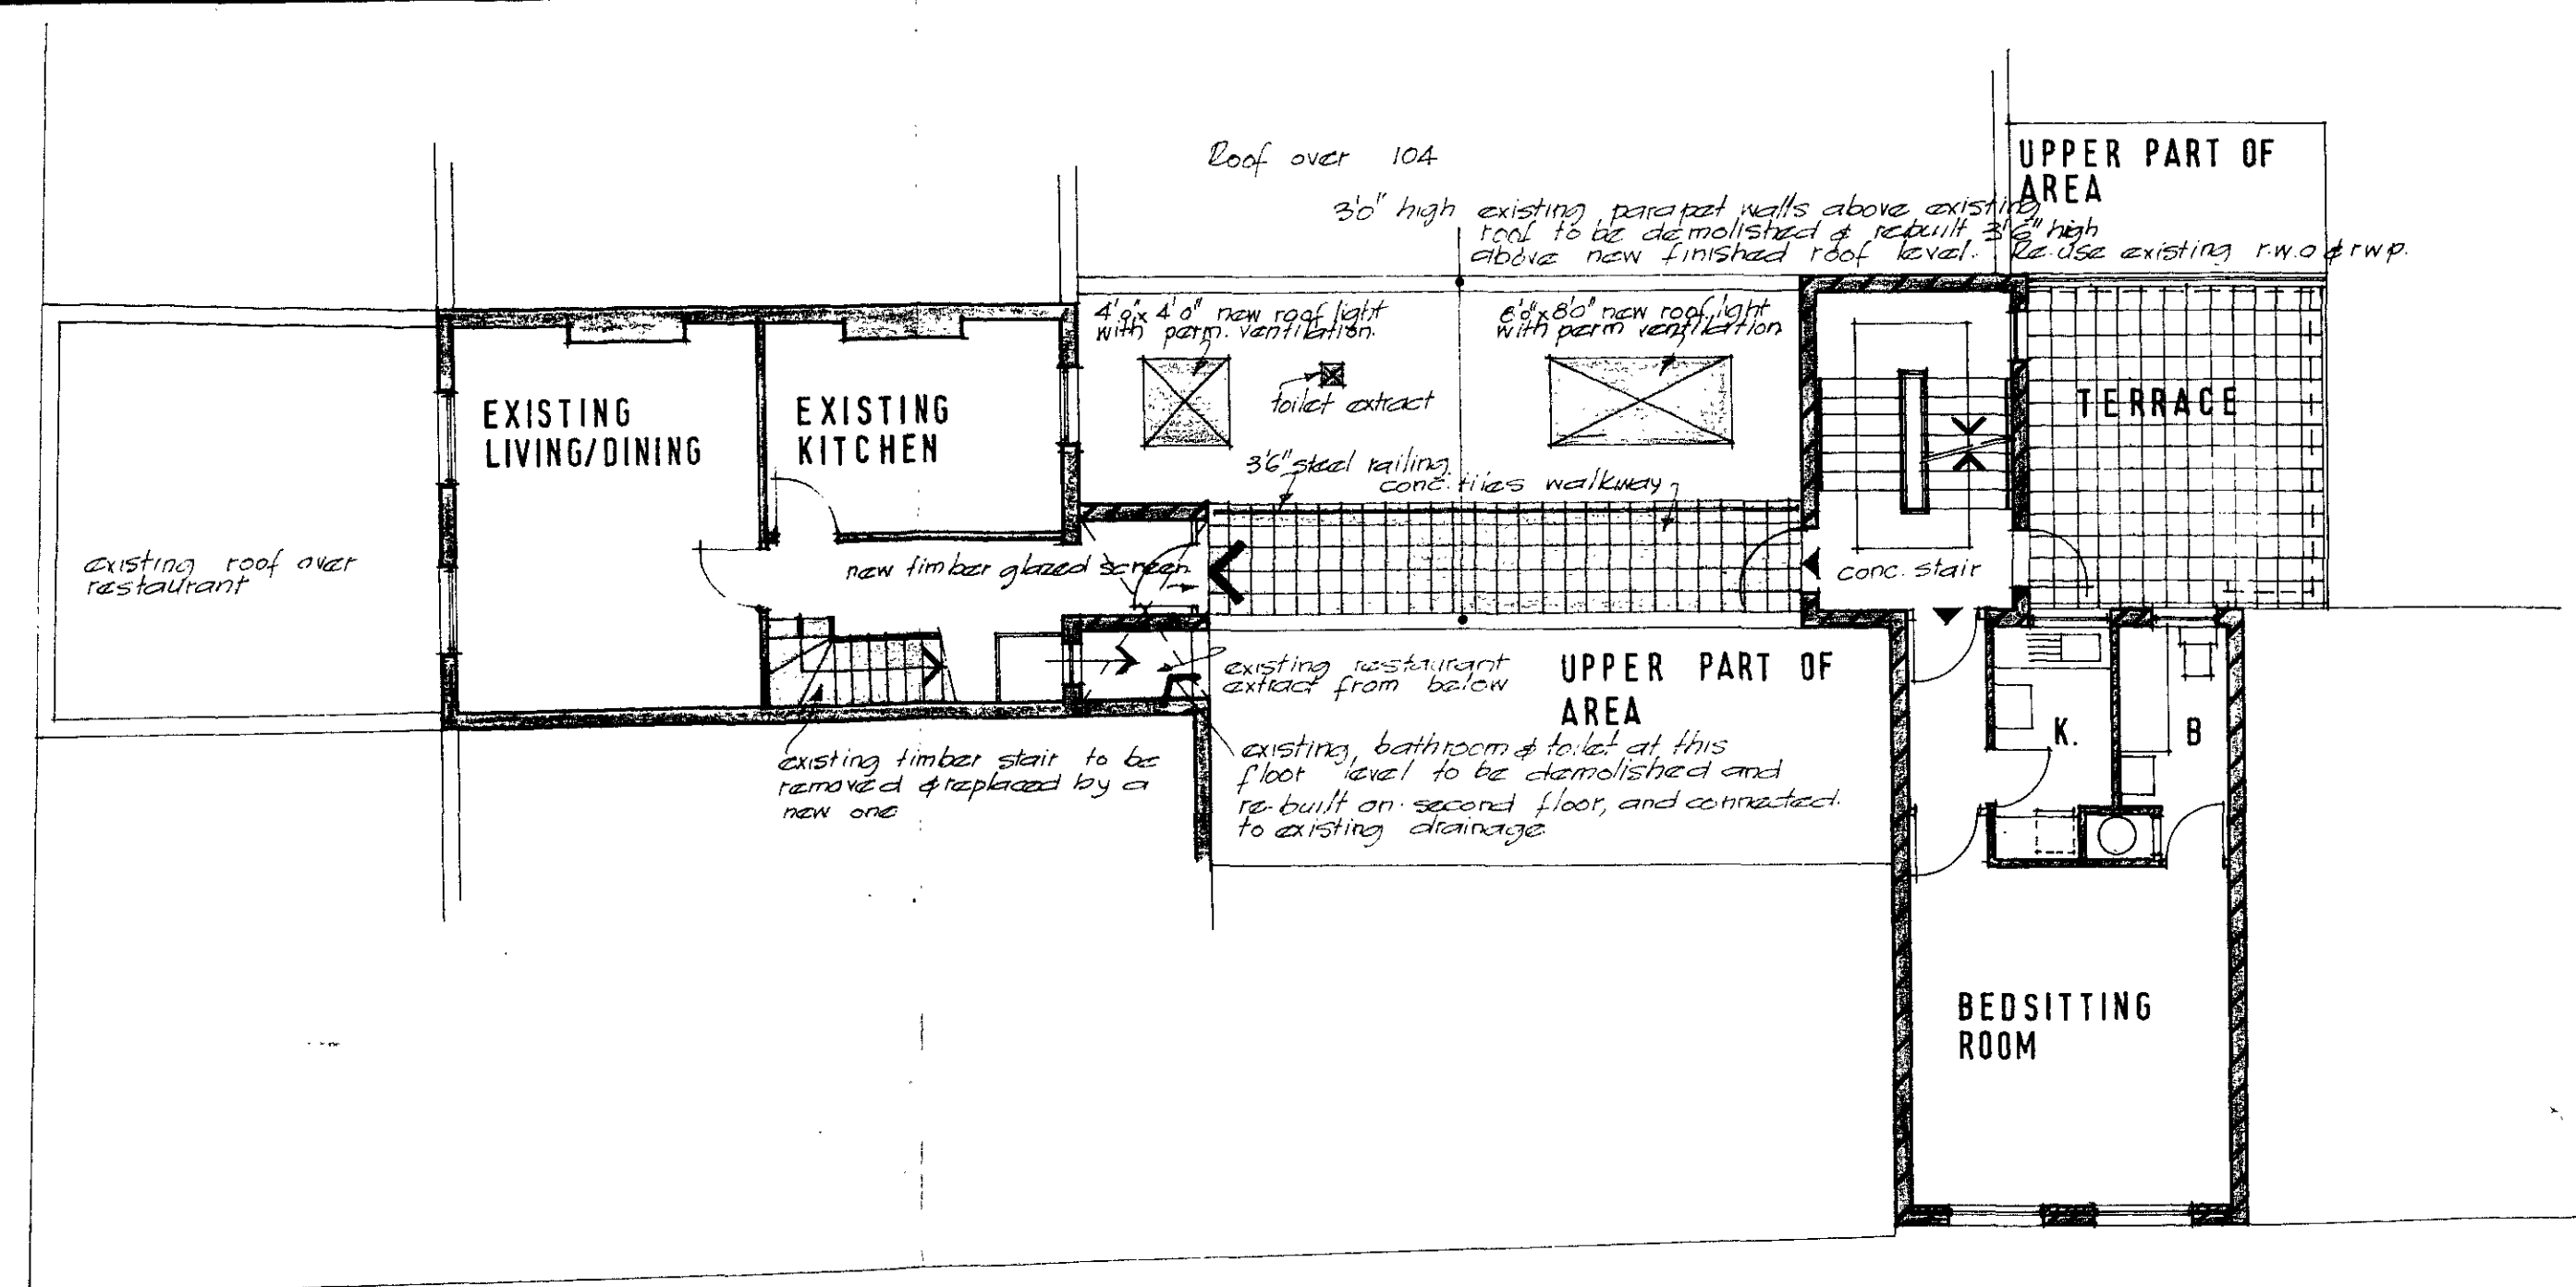


FIRST FLOOR PLAN

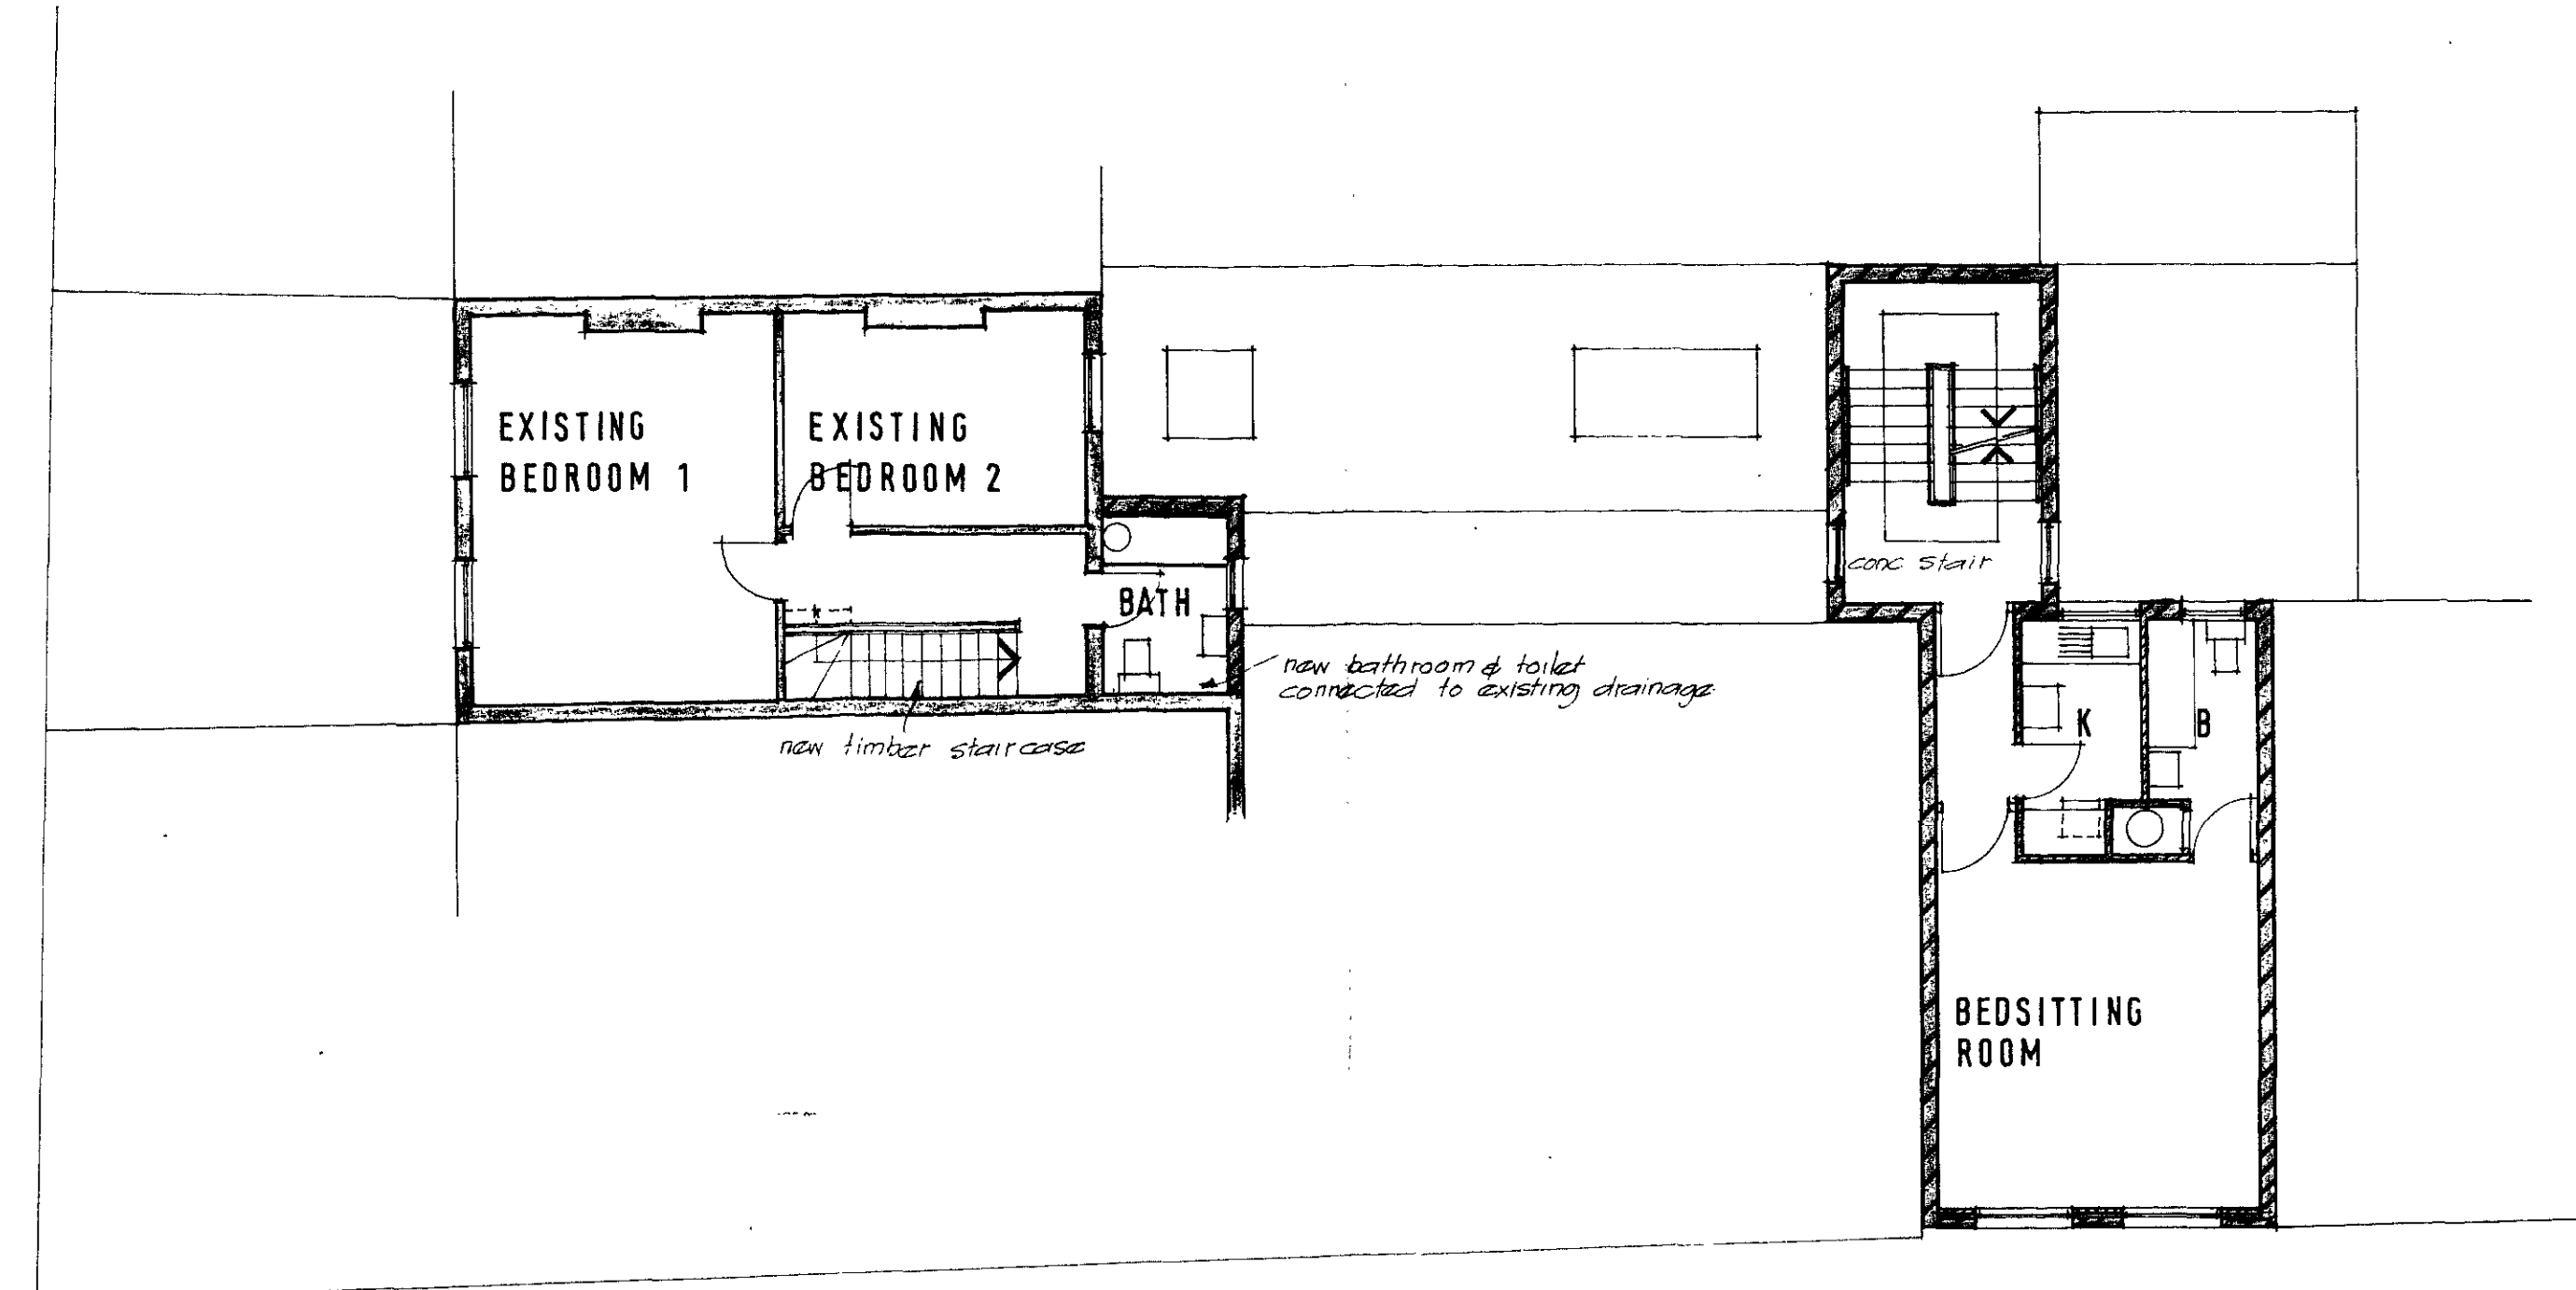


SECOND FLOOR PLAN

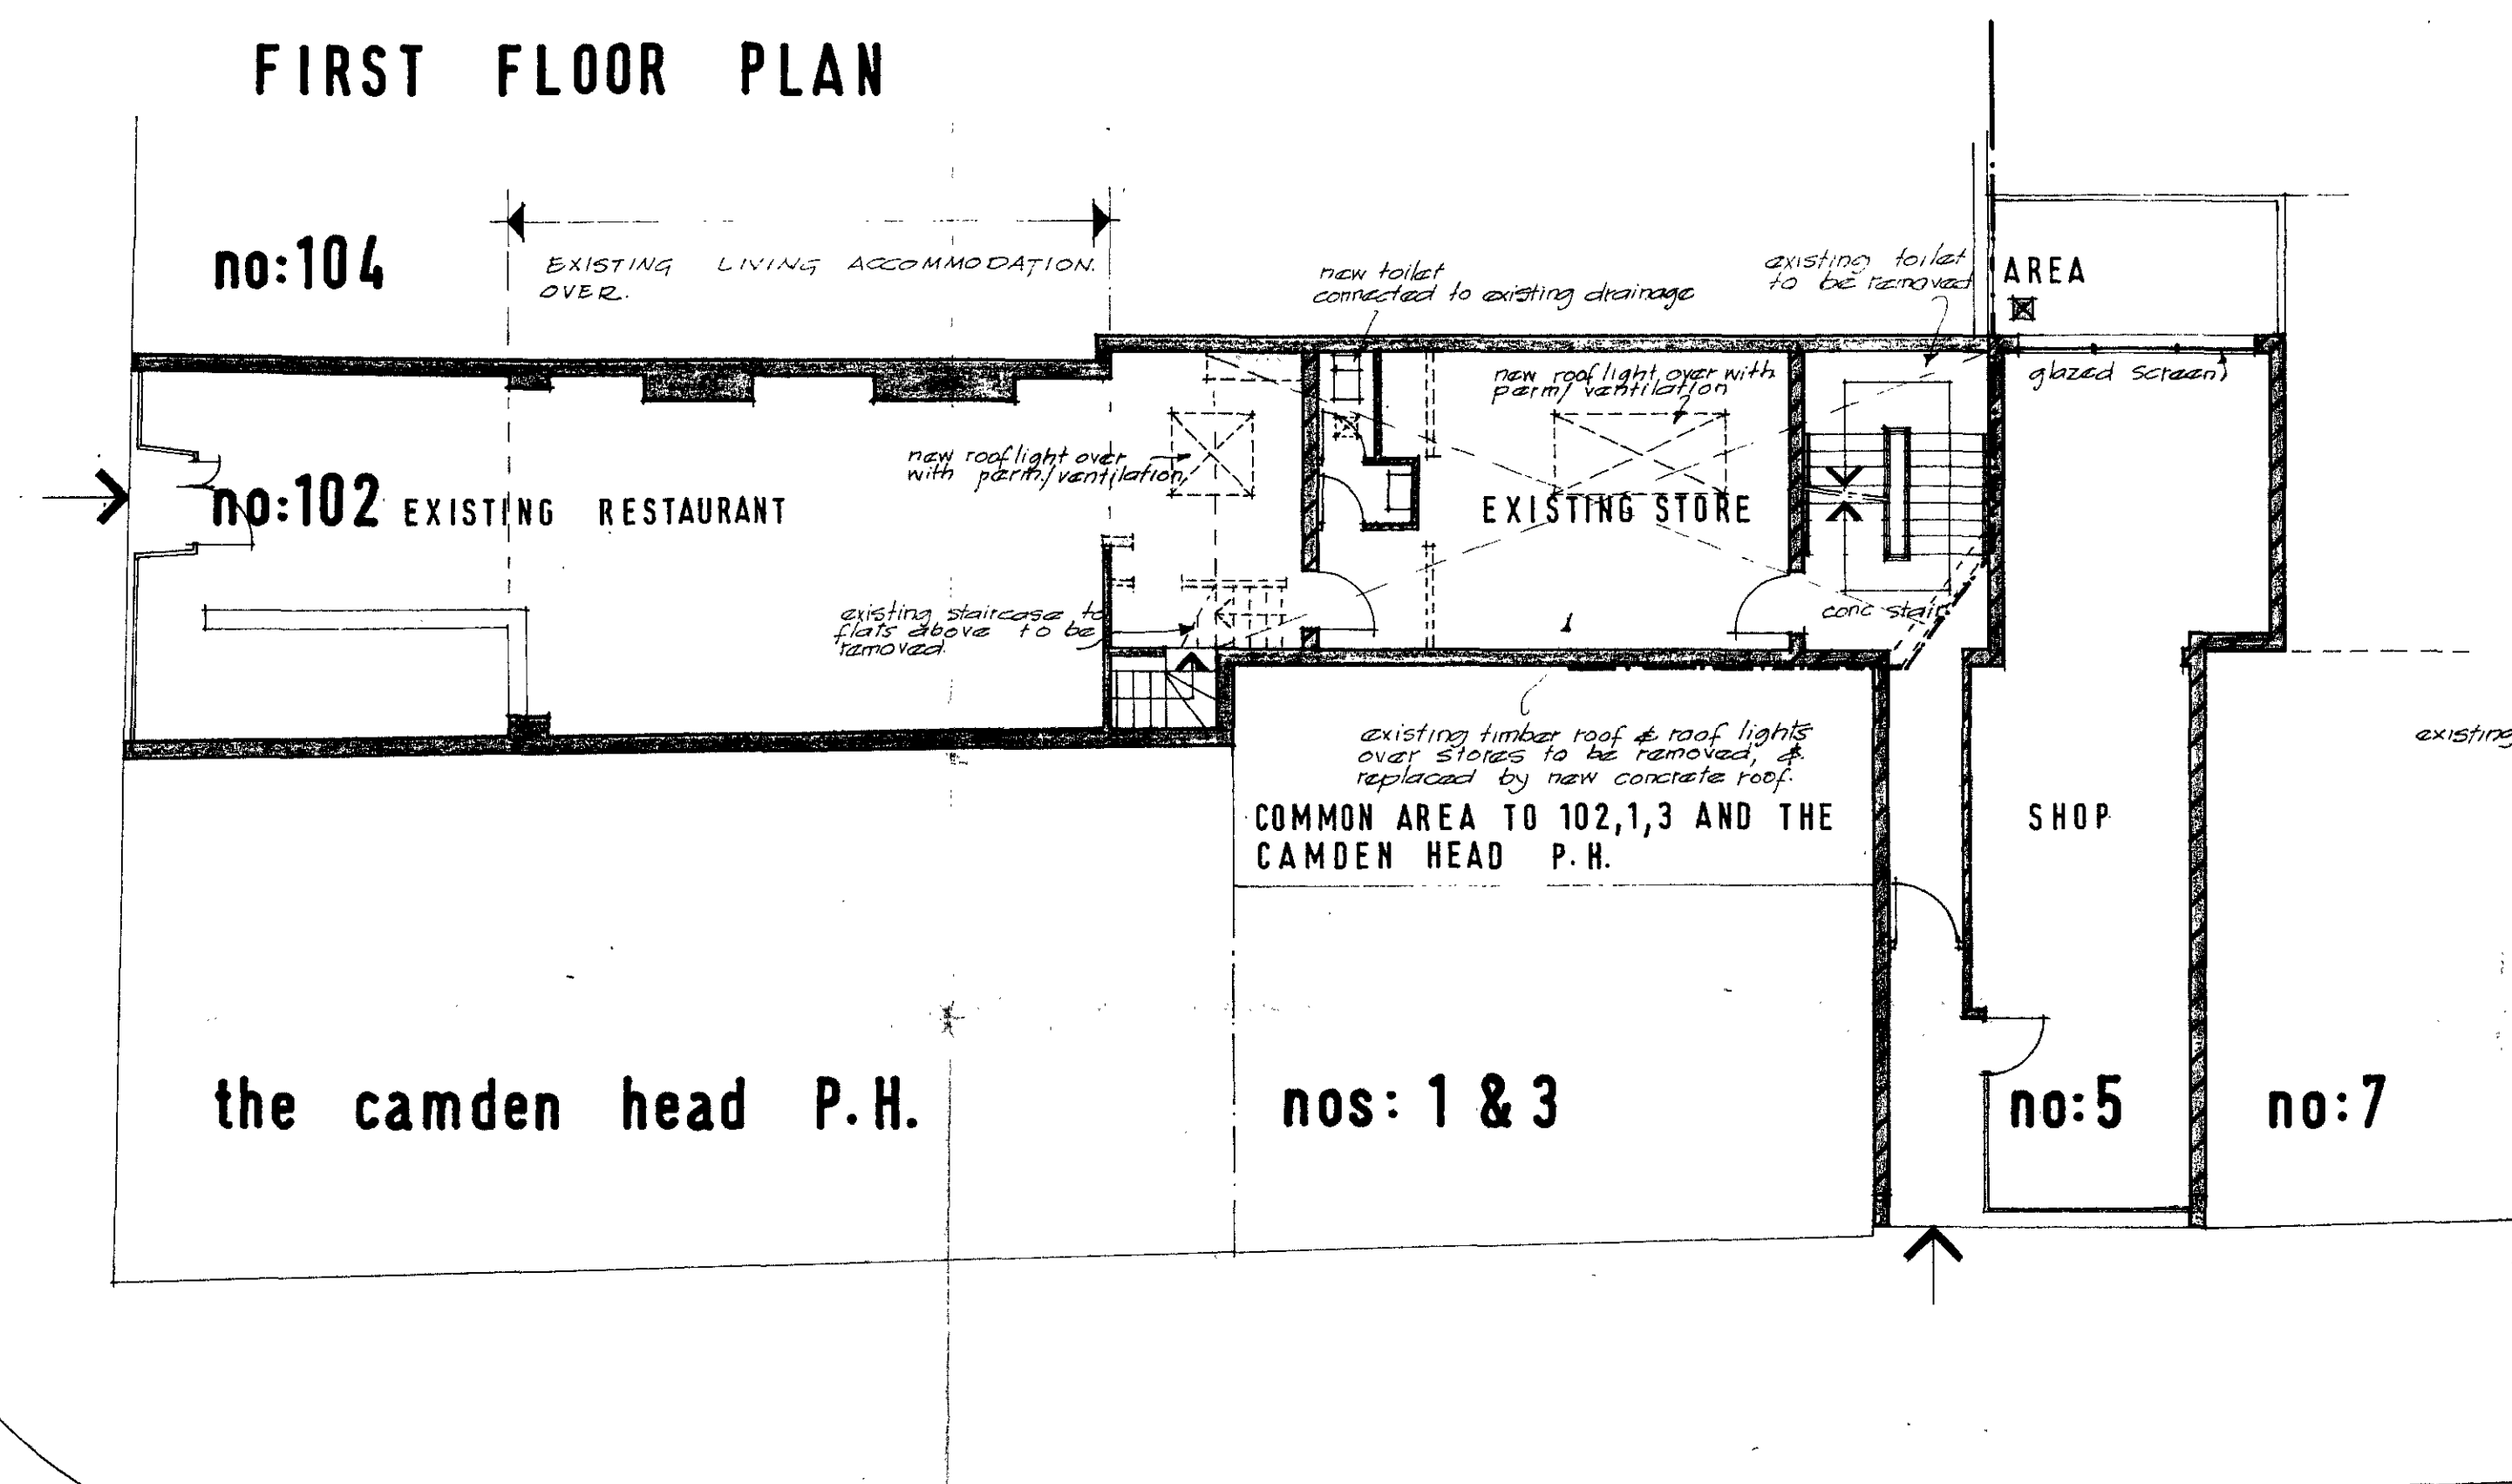


pratt street
GROUND FLOOR PLAN

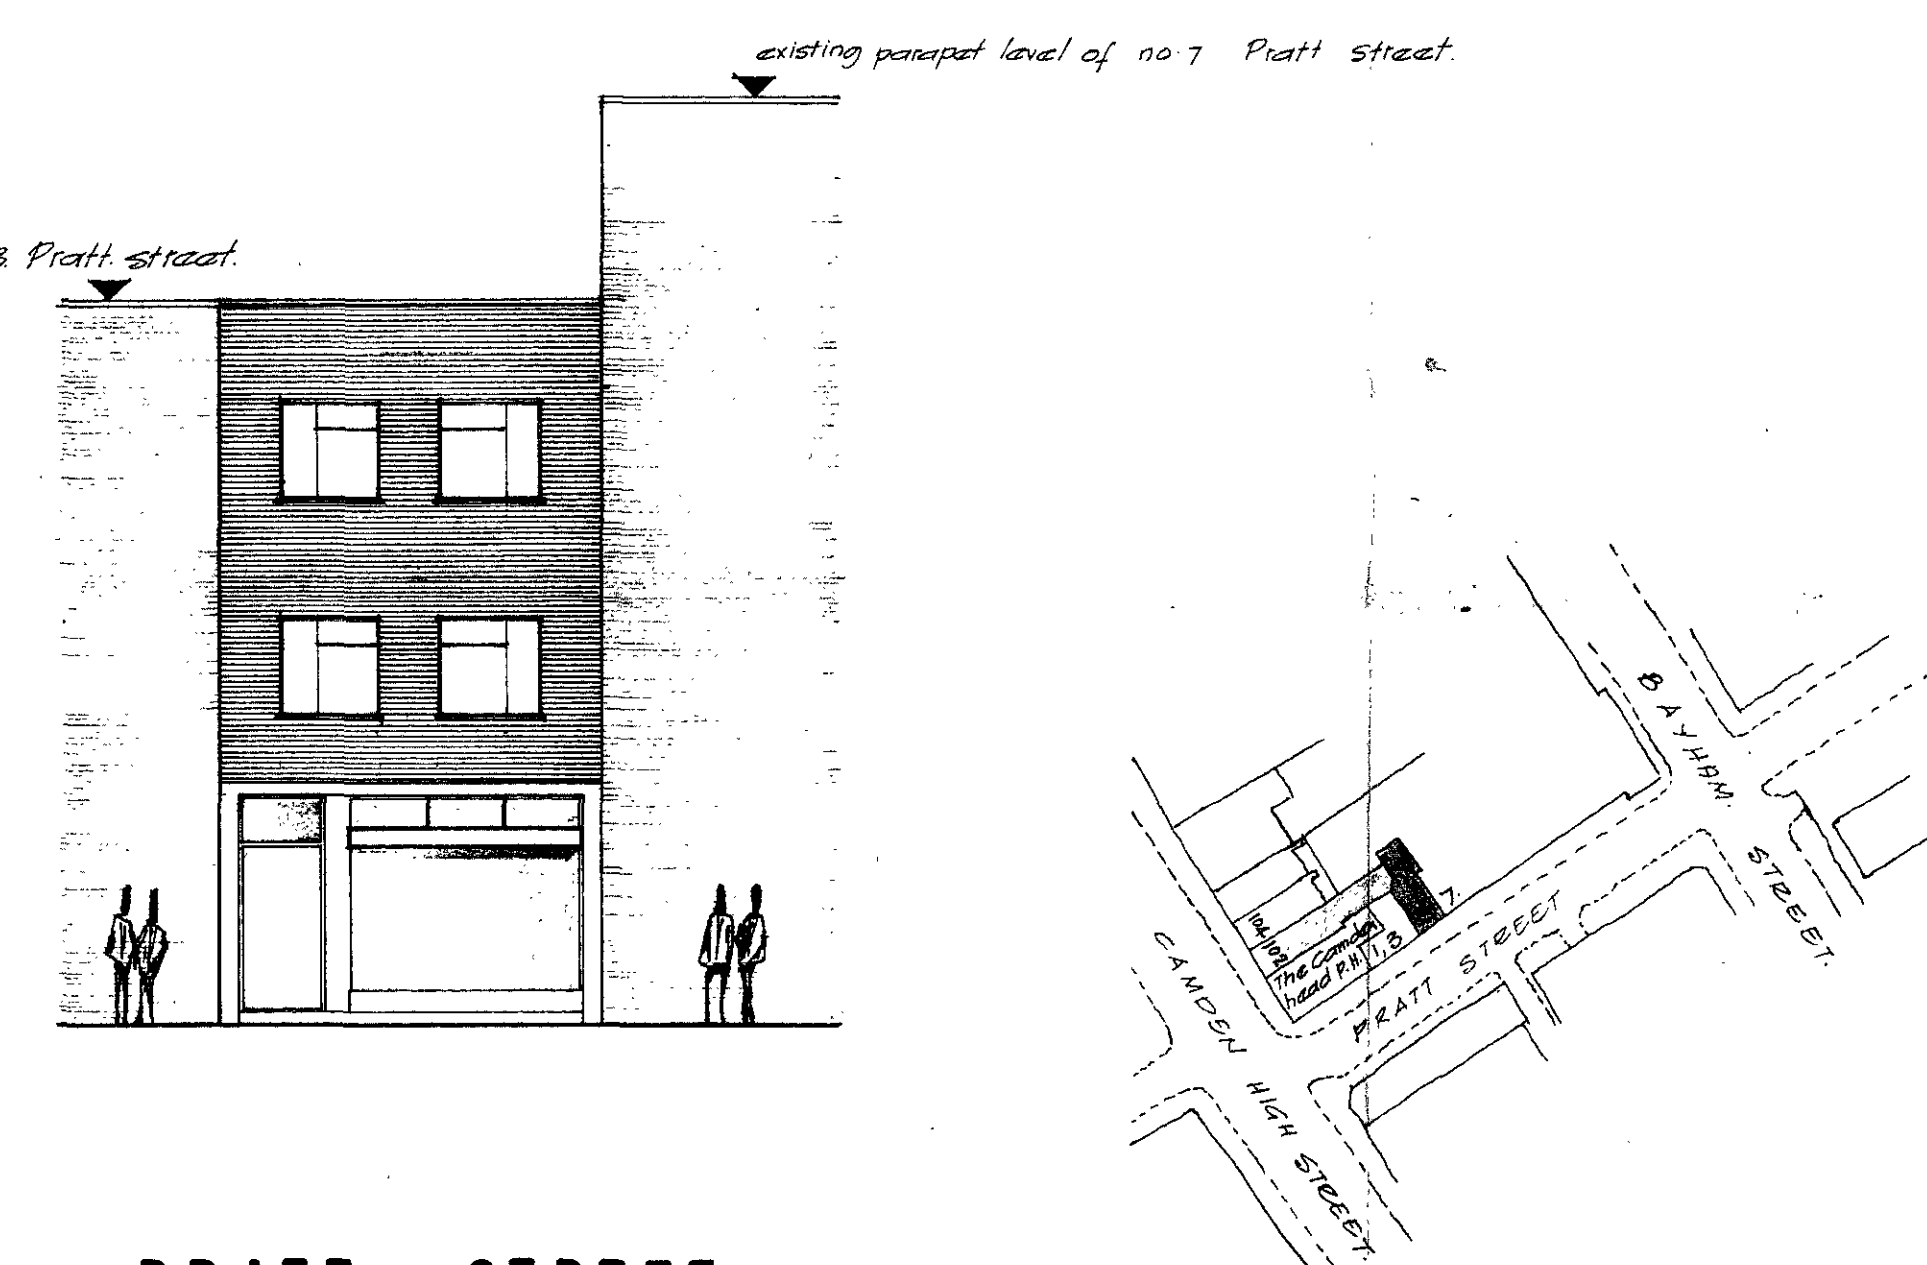

PRATT STREET ELEVATION

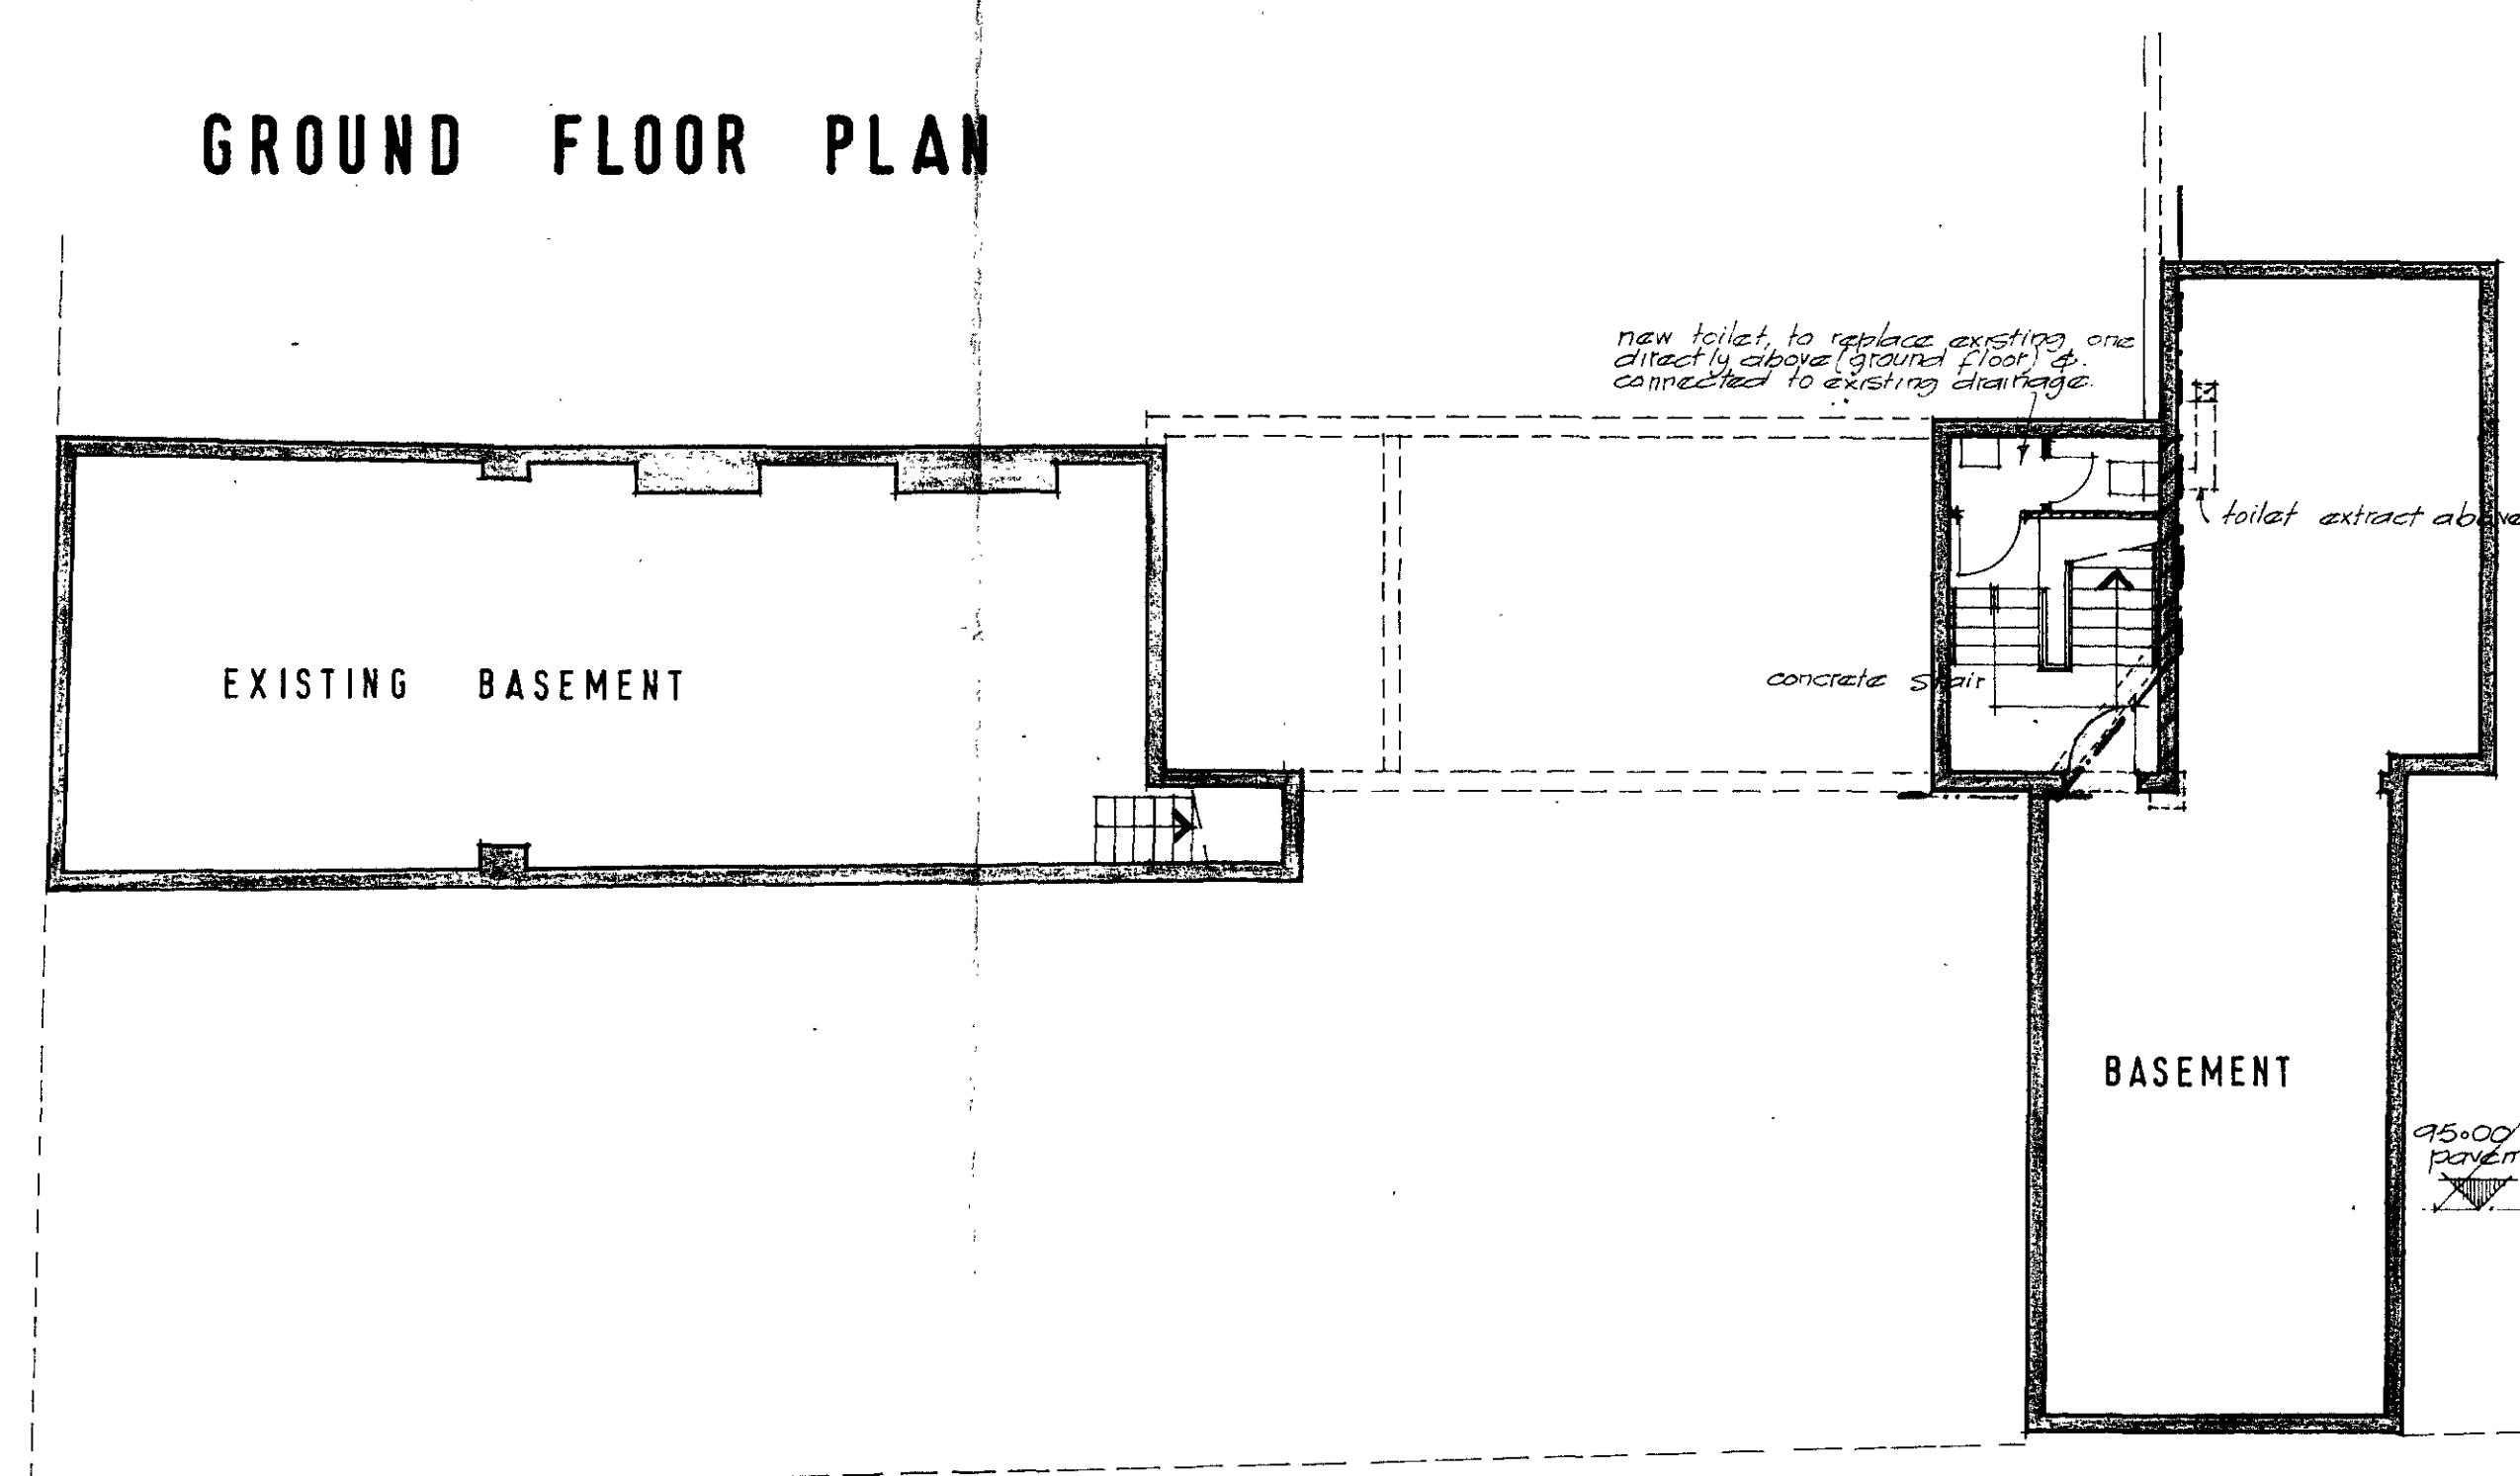

BASEMENT

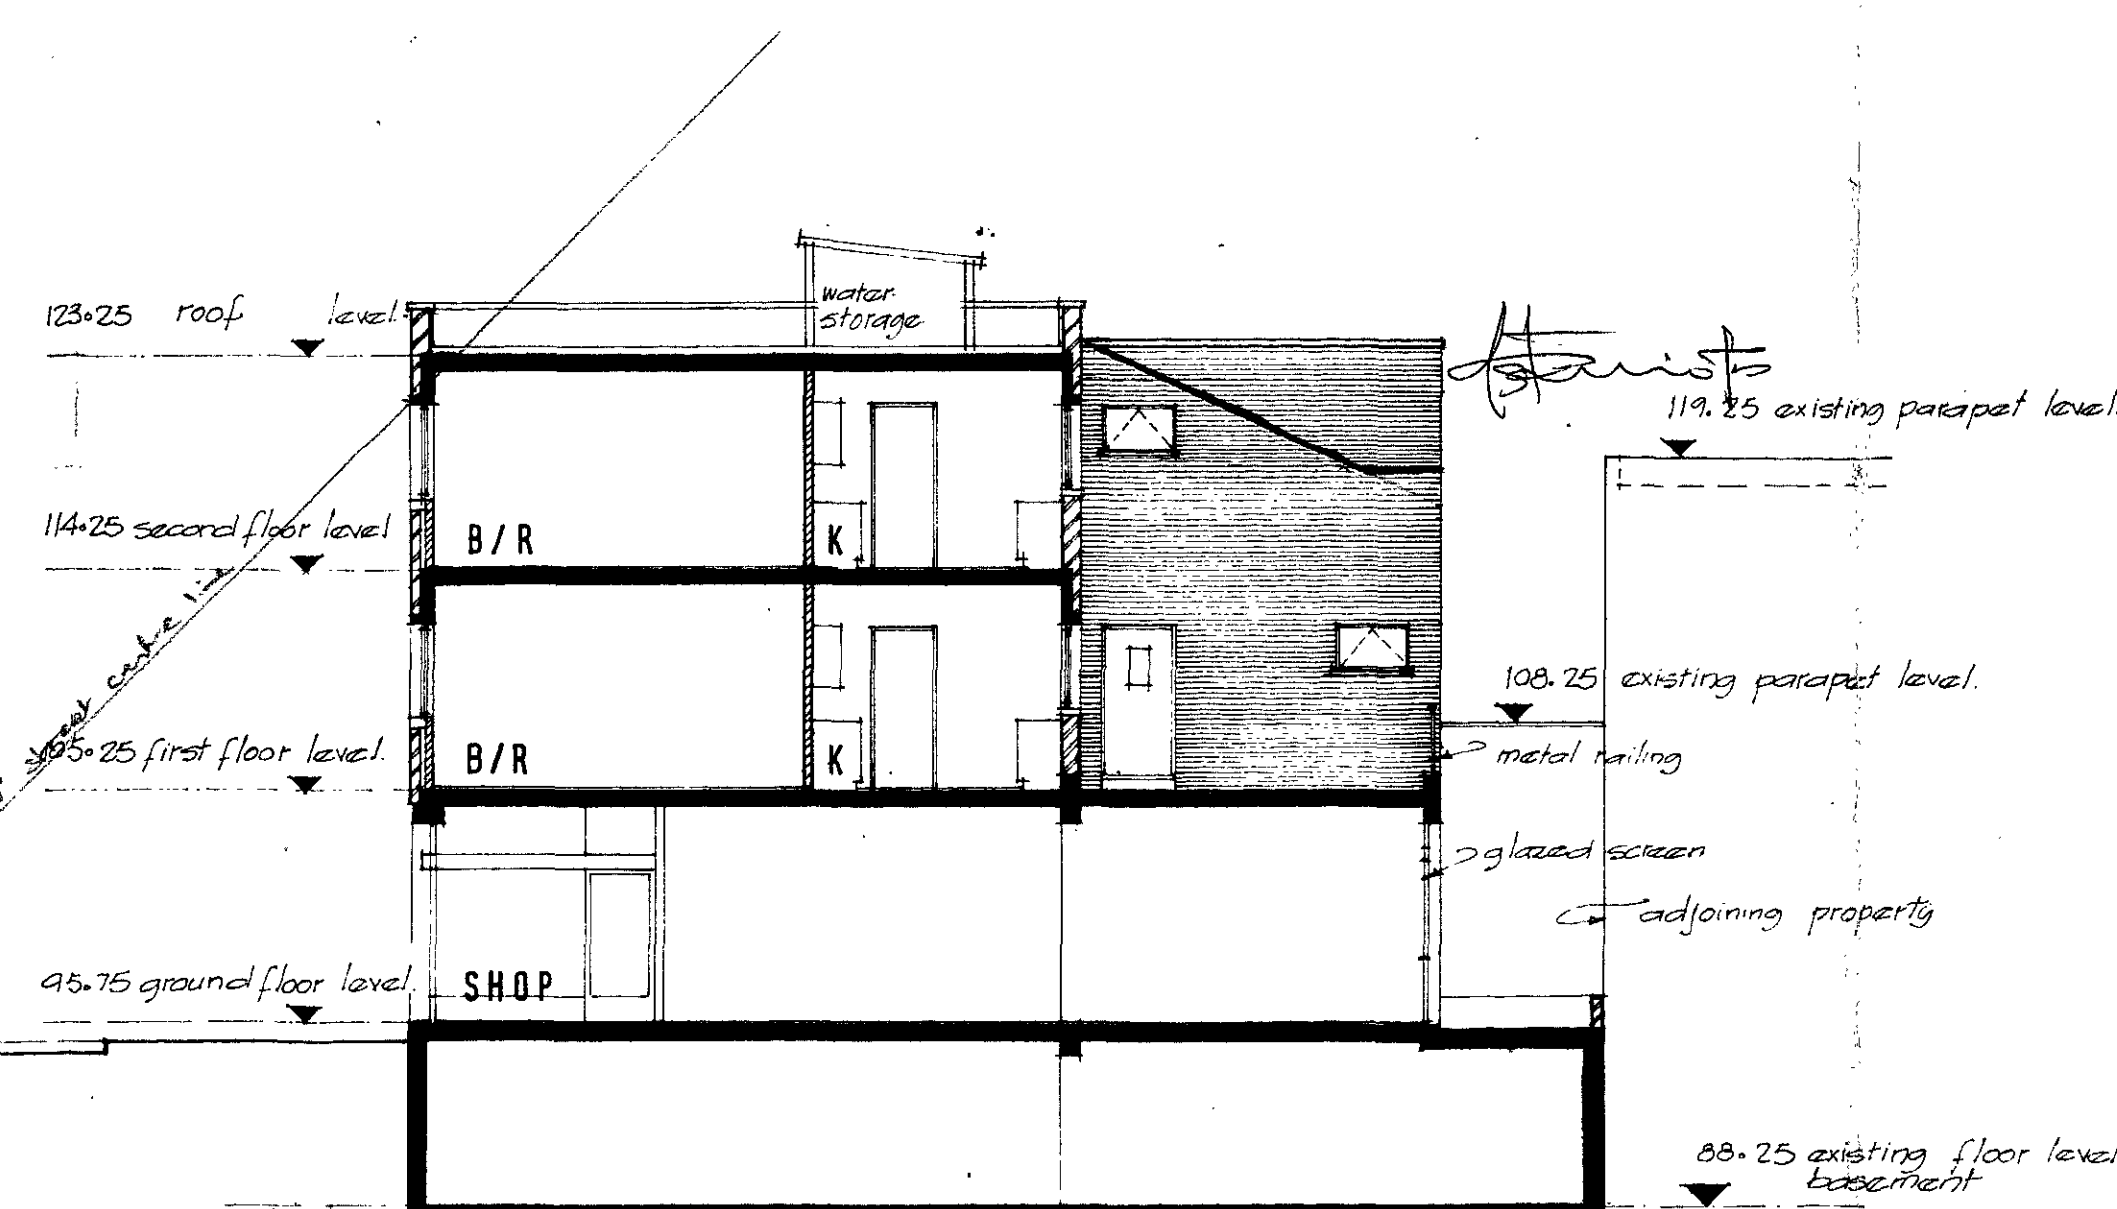

TYPICAL SECTION

existing
new
to be removed

CTP/JR/15/E/1970

PROPOSED ALTERATIONS TO 102 CAMDEN HIGH STREET AND EXTENSION TO 5 PRATT STREET FOR Messrs "KOPANOS HOLDINGS Co"

PLANS, ELEVATION & SECTION
SCALE: 1/8" = 1'0"
DATE: JULY 1969
DWG NO: SK/10/A

AMENDMENTS
A 1 Third Floor Pratt Street cancelled
2 Headroom in staircase reduced
3 Existing Basement floor level Pratt Street maintained