


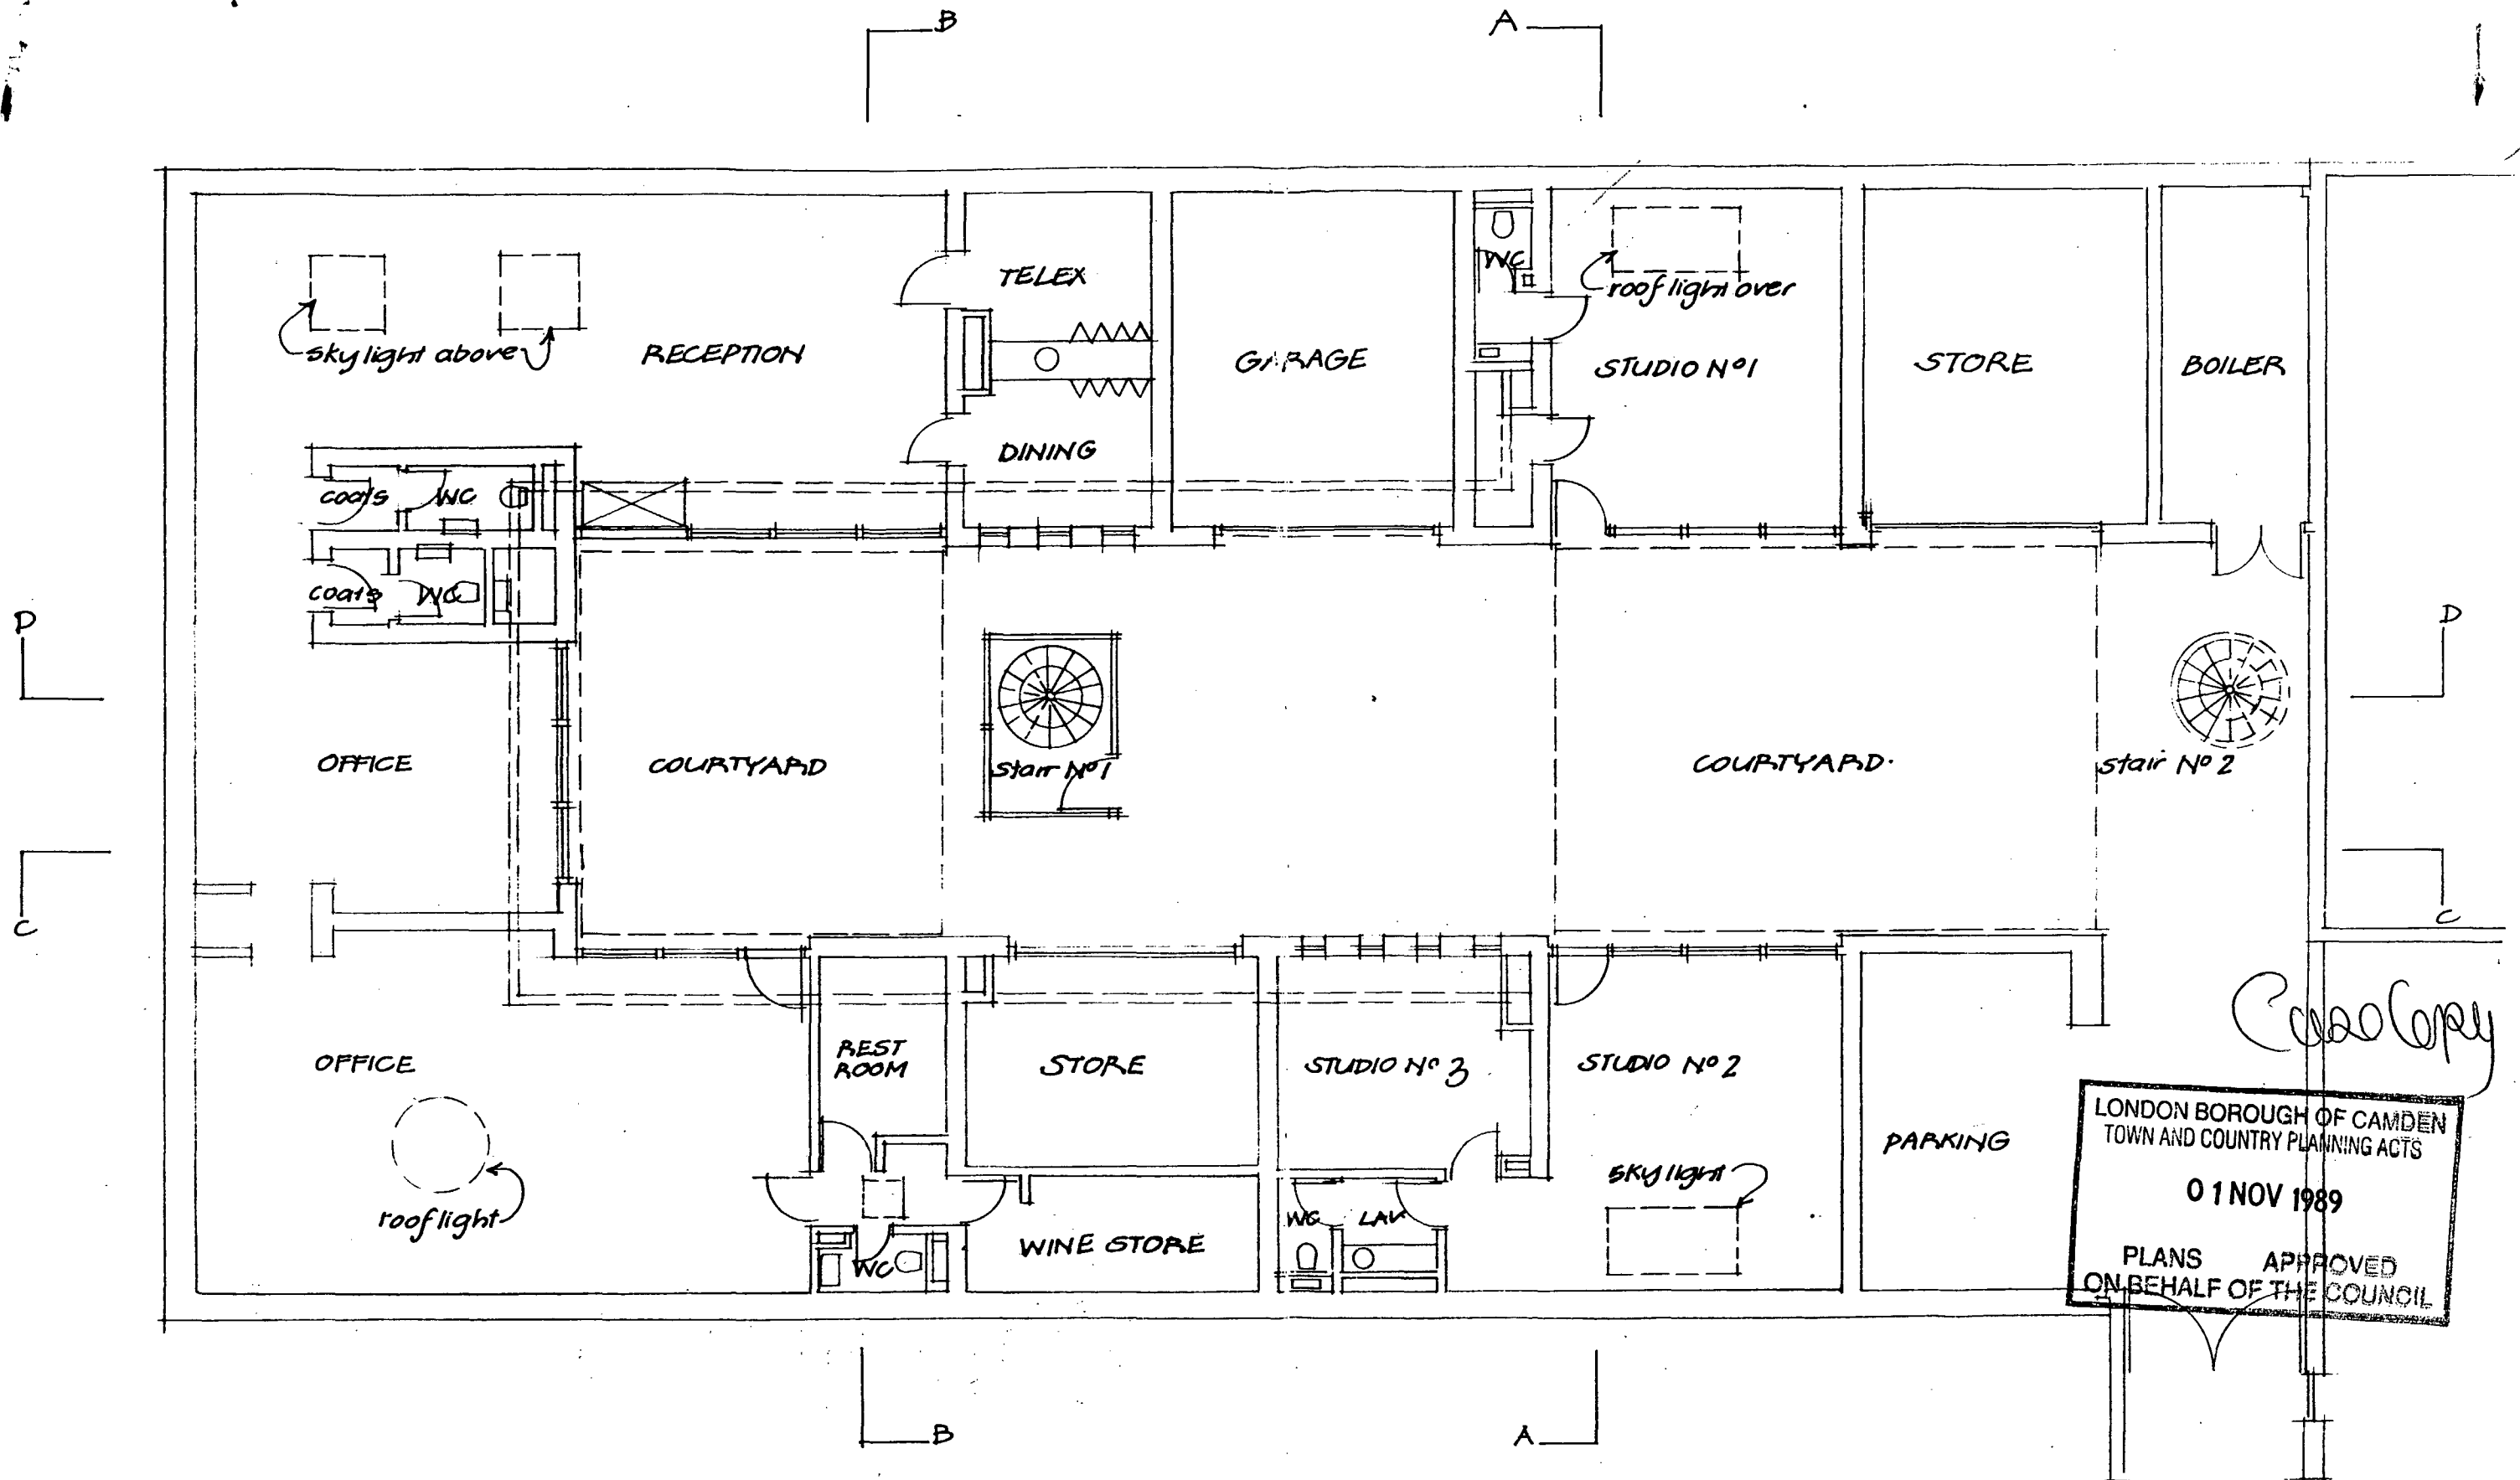


Copy

LONDON BOROUGH OF CAMDEN
TOWN AND COUNTRY PLANNING ACTS
01 NOV 1989
PLANS APPROVED
ON BEHALF OF THE COUNCIL

LONDON BOROUGH OF CAMDEN
PLANNING AND TRANSPORT
DEPARTMENT
30 MAY 1989
RECEIVED

HUNTERYAN Architecture and Design Partnership : 153 Westbourne Grove London W11 2RS : Telephone (01) 221 0068 : Facsimile (01) 727 7926			
Project SIDELL GIBSON PARTNERSHIP		Date May 5 '89	Job 8911
Drawing GROUND FLOOR PLAN - existing		Scale 1:100	Sheet E-01

TP8903361

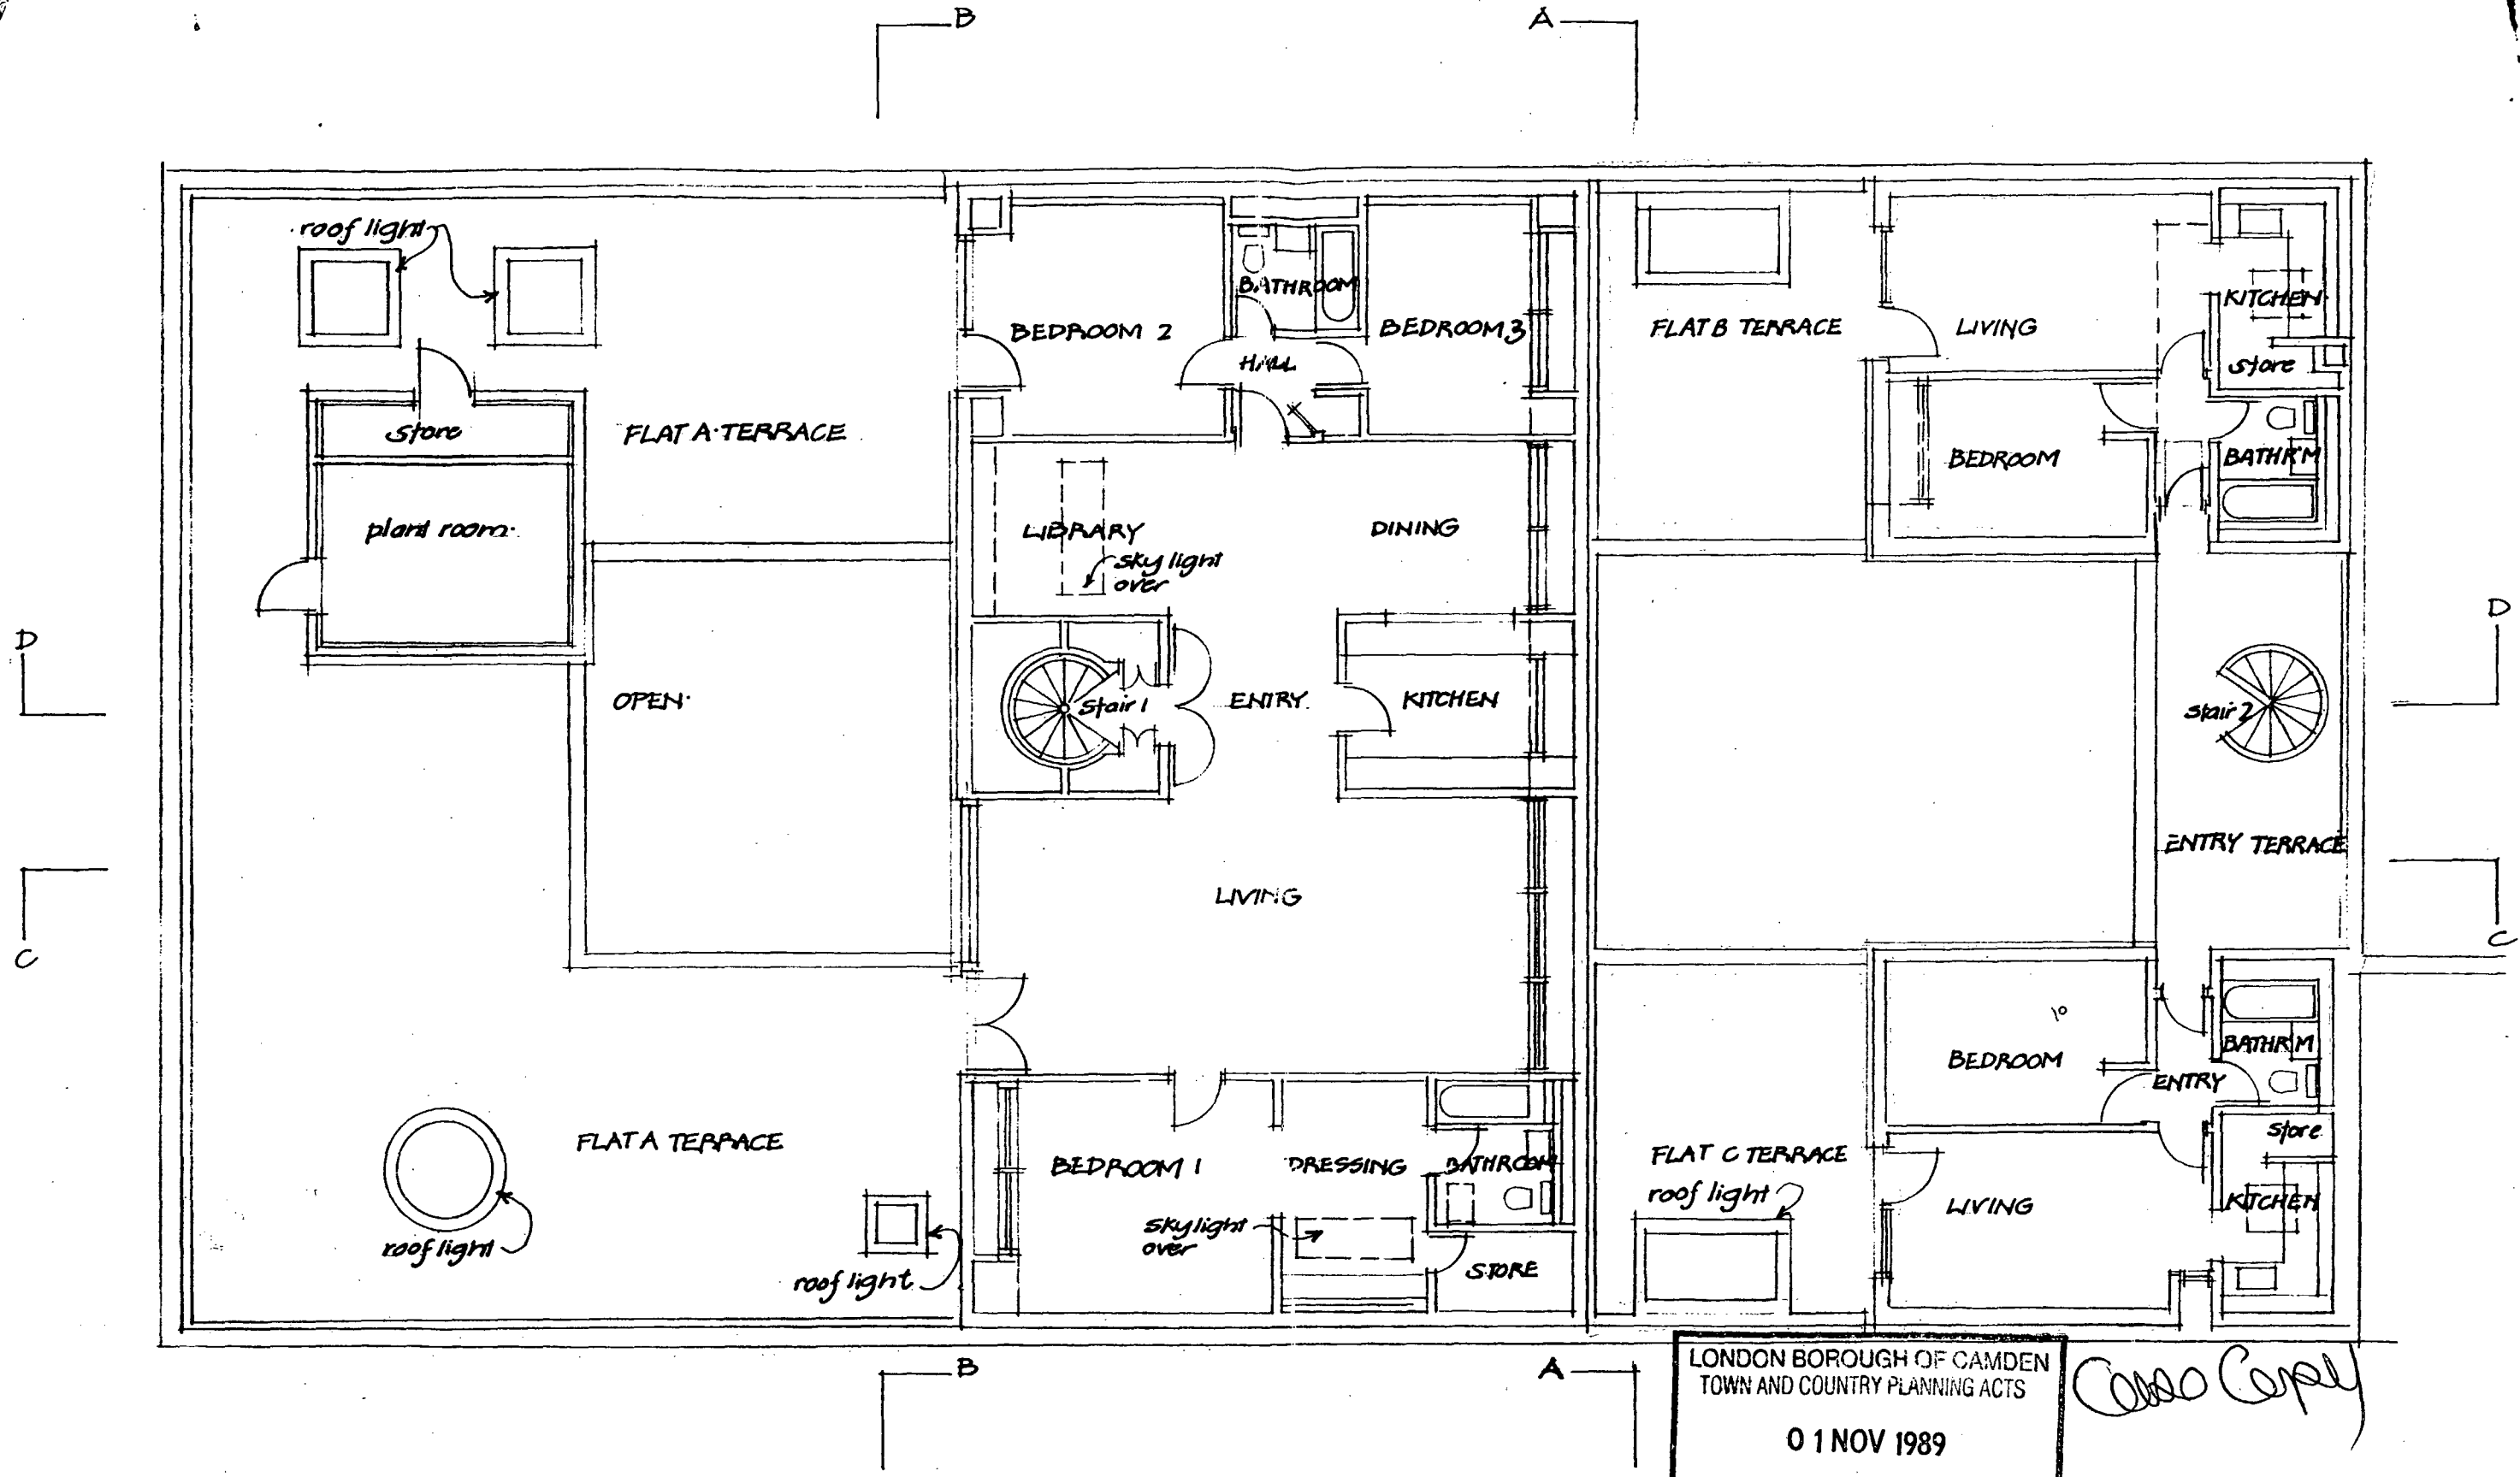


LONDON BOROUGH OF CAMDEN
TOWN AND COUNTRY PLANNING ACTS
01 NOV 1989
PLANS APPROVED
ON BEHALF OF THE COUNCIL

Copy Copy


TP 8' 03361

PLANNING AND TRANSPORT
DEPARTMENT
30 MAY 1989
RECEIVED

HUNTERYAN			
Architecture and Design Partnership : 153 Westbourne Grove London W11 2RS : Telephone (01) 221 0068 : Facsimile (01) 727 7926			
Project SIDELL GIBSON PARTNERSHIP		Date May 5 '89	Job 89/1
Drawing FIRST FLOOR PLANS - existing		Scale 1:100	Sheet E-02

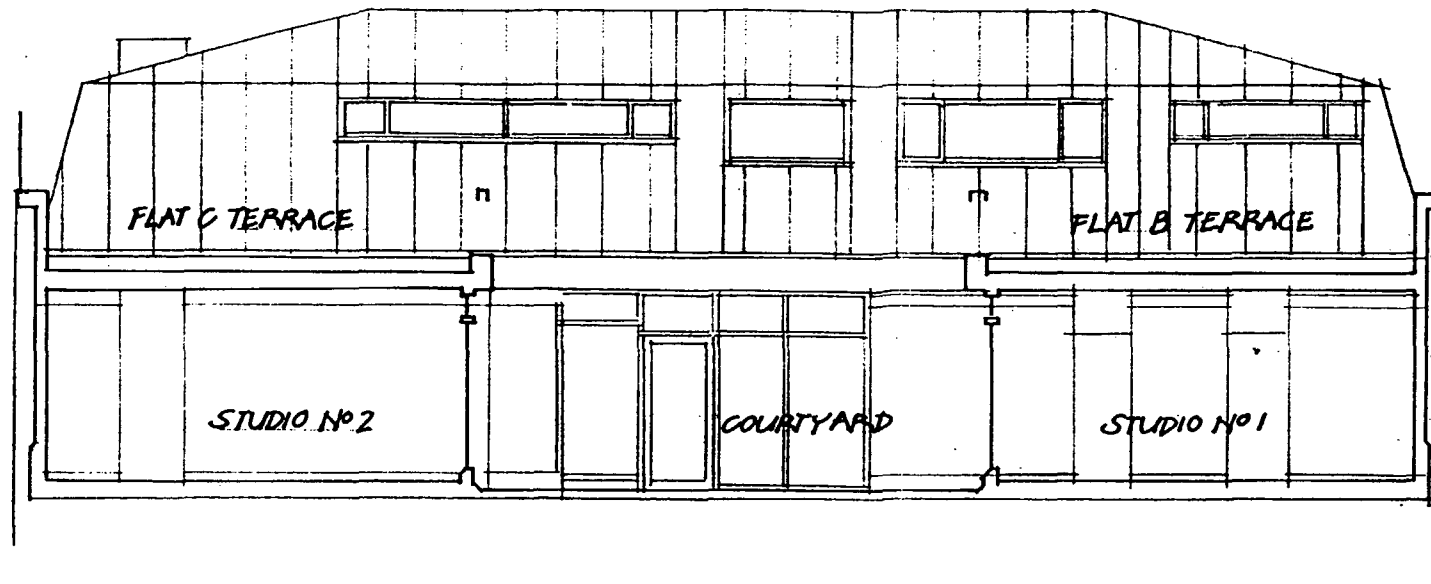

SECTION A-A

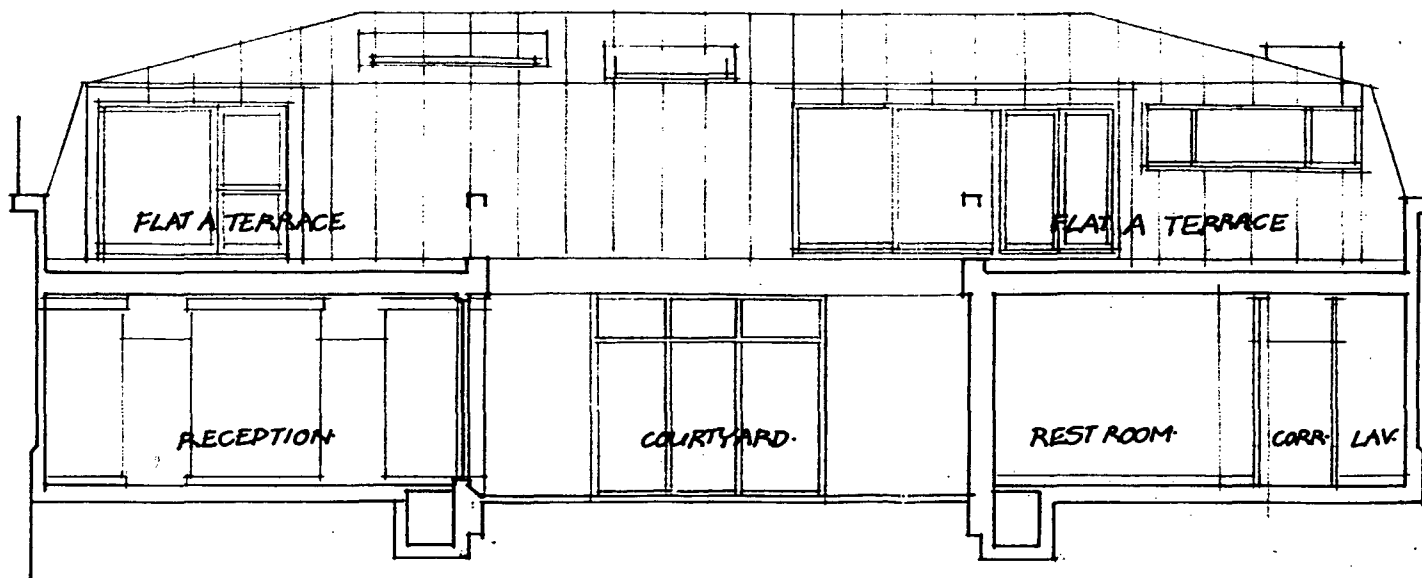

SECTION B-B

Copy Copy

LONDON BOROUGH OF CAMDEN
TOWN AND COUNTRY PLANNING ACTS

01 NOV 1989

PLANS APPROVED
ON BEHALF OF THE COUNCIL.

TP 89 03361

LONDON BOROUGH OF CAMDEN
PLANNING AND TRANSPORT
DEPARTMENT
30 MAY 1989
RECEIVED

HUNTERYAN

Architecture and Design Partnership : 153 Westbourne Grove London W11 2RS : Telephone (01) 221 0068 : Facsimile (01) 727 7926

Project
SIDELL GIBSON PARTNERSHIP


Date
May 1989

Job
0911


Drawing

Scale
1:100

Sheet
E-03

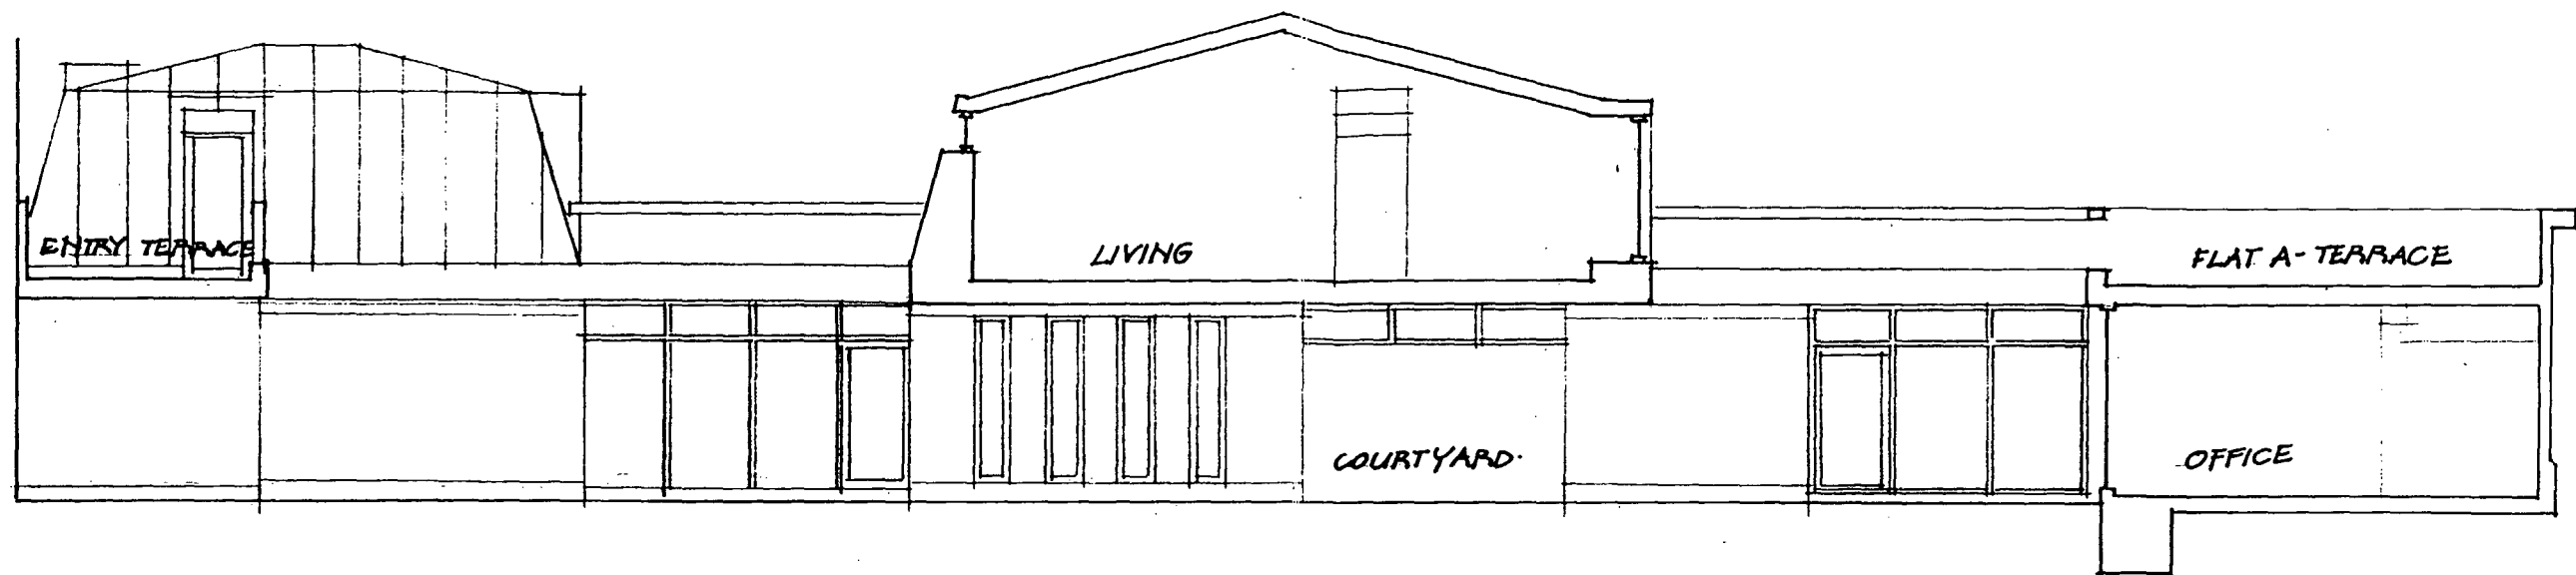

SECTION C-C

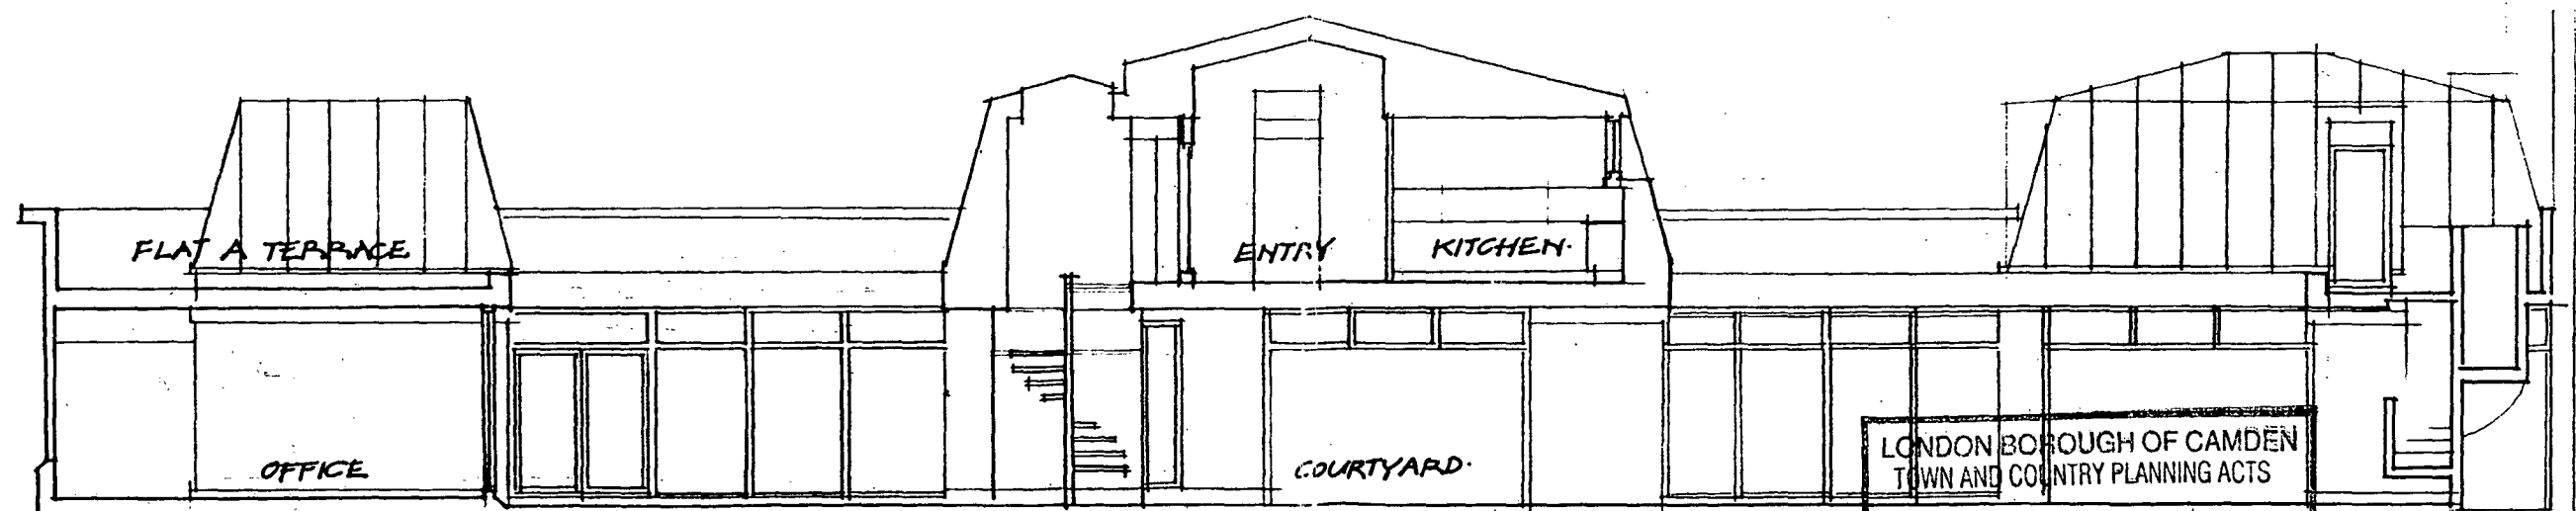

SECTION D-D

LONDON BOROUGH OF CAMDEN
TOWN AND COUNTRY PLANNING ACTS
01 NOV 1989
PLANS APPROVED
ON BEHALF OF THE COUNCIL

Case Copy

TP 89 03361 R1

LONDON BOROUGH OF CAMDEN
PLANNING AND TRANSPORT
DEPARTMENT
30 MAY 1989
RECEIVED

HUNTERYAN

Architecture and Design Partnership : 153 Westbourne Grove London W11 2RS : Telephone (01) 221 0068 : Facsimile (01) 727 792

Project *SIDELL GIBSON PARTNERSHIP*


Date *May '89*

Job *0911*

Drawing *SECTIONS-existing*

Scale *1:100*

Sheet *E-04*

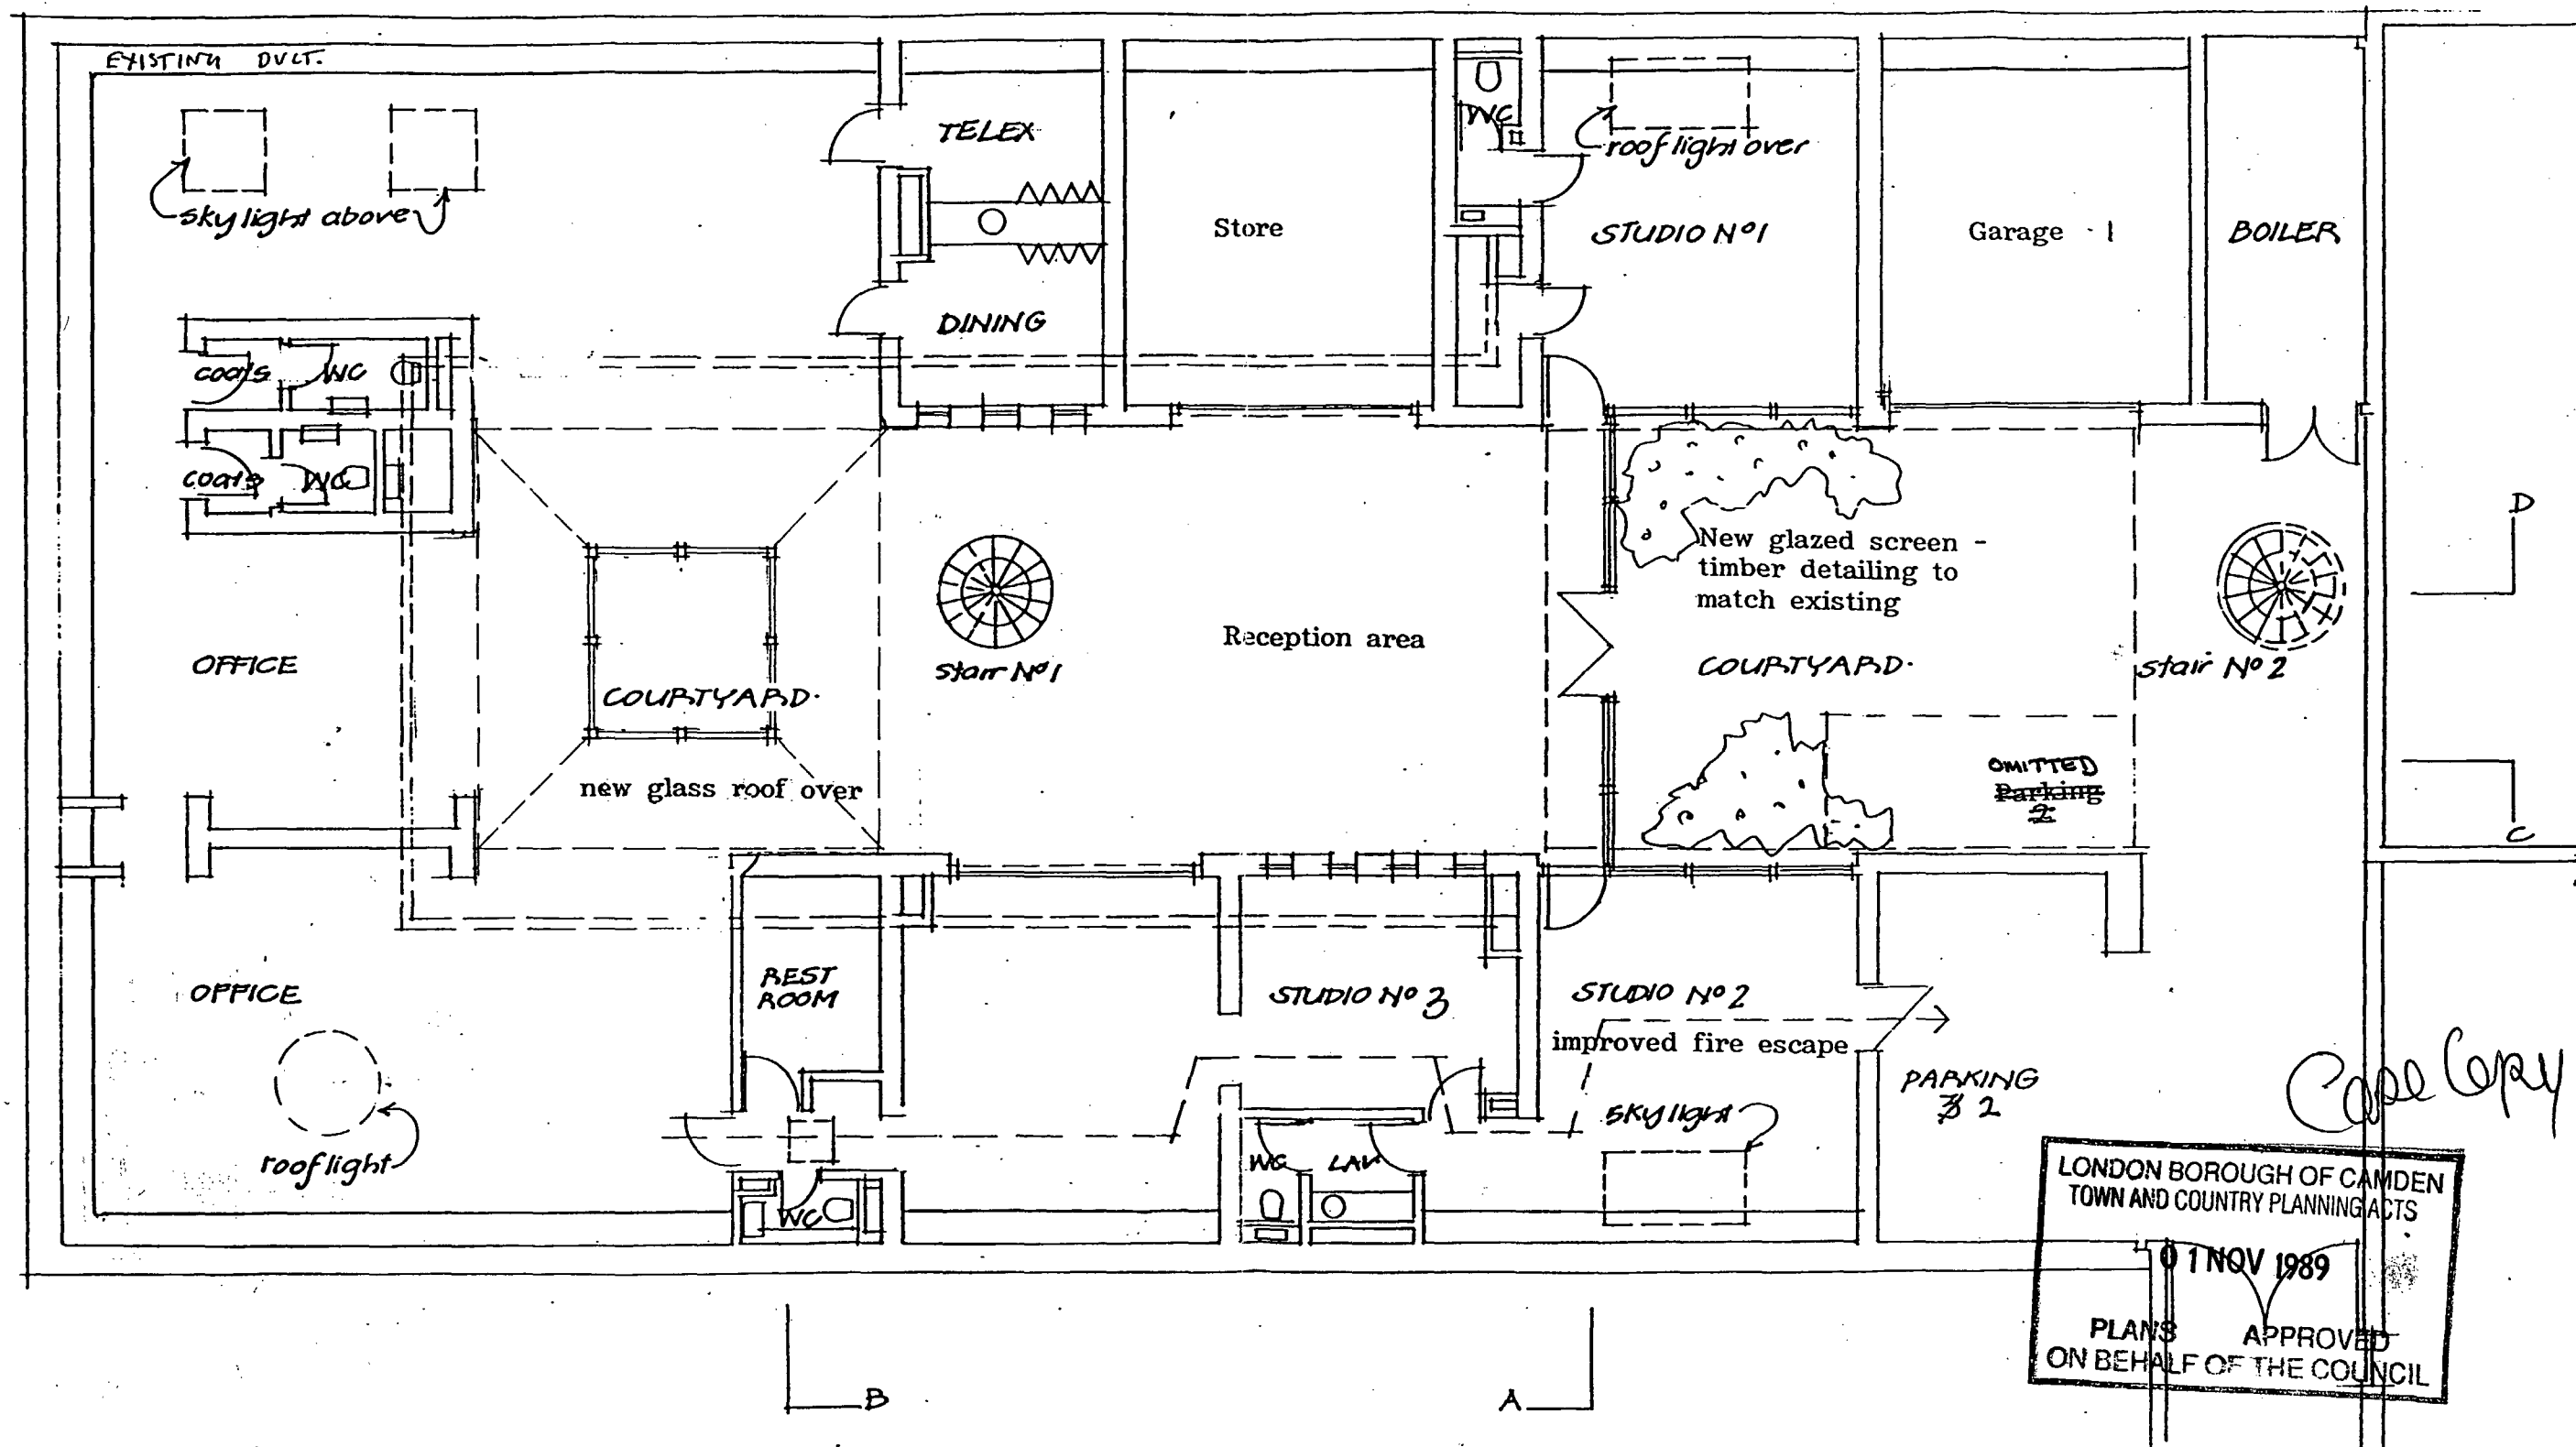


8903361 R1

SIDELL GIBSON PARTNERSHIP ARCHITECTS 13 SPENCER COURT 7 CHALCOT ROAD LONDON NW1 8LH TEL. 01 586 5497

This drawing is copyright. Do not scale off. Check all dimensions on site.

PROJECT	FITZROY YARD, NW1	DATE	SEPT 89	JOB	200
DRAWING	PROPOSED GROUND FLOOR PLAN.	SCALE	1:100	SHEET	101

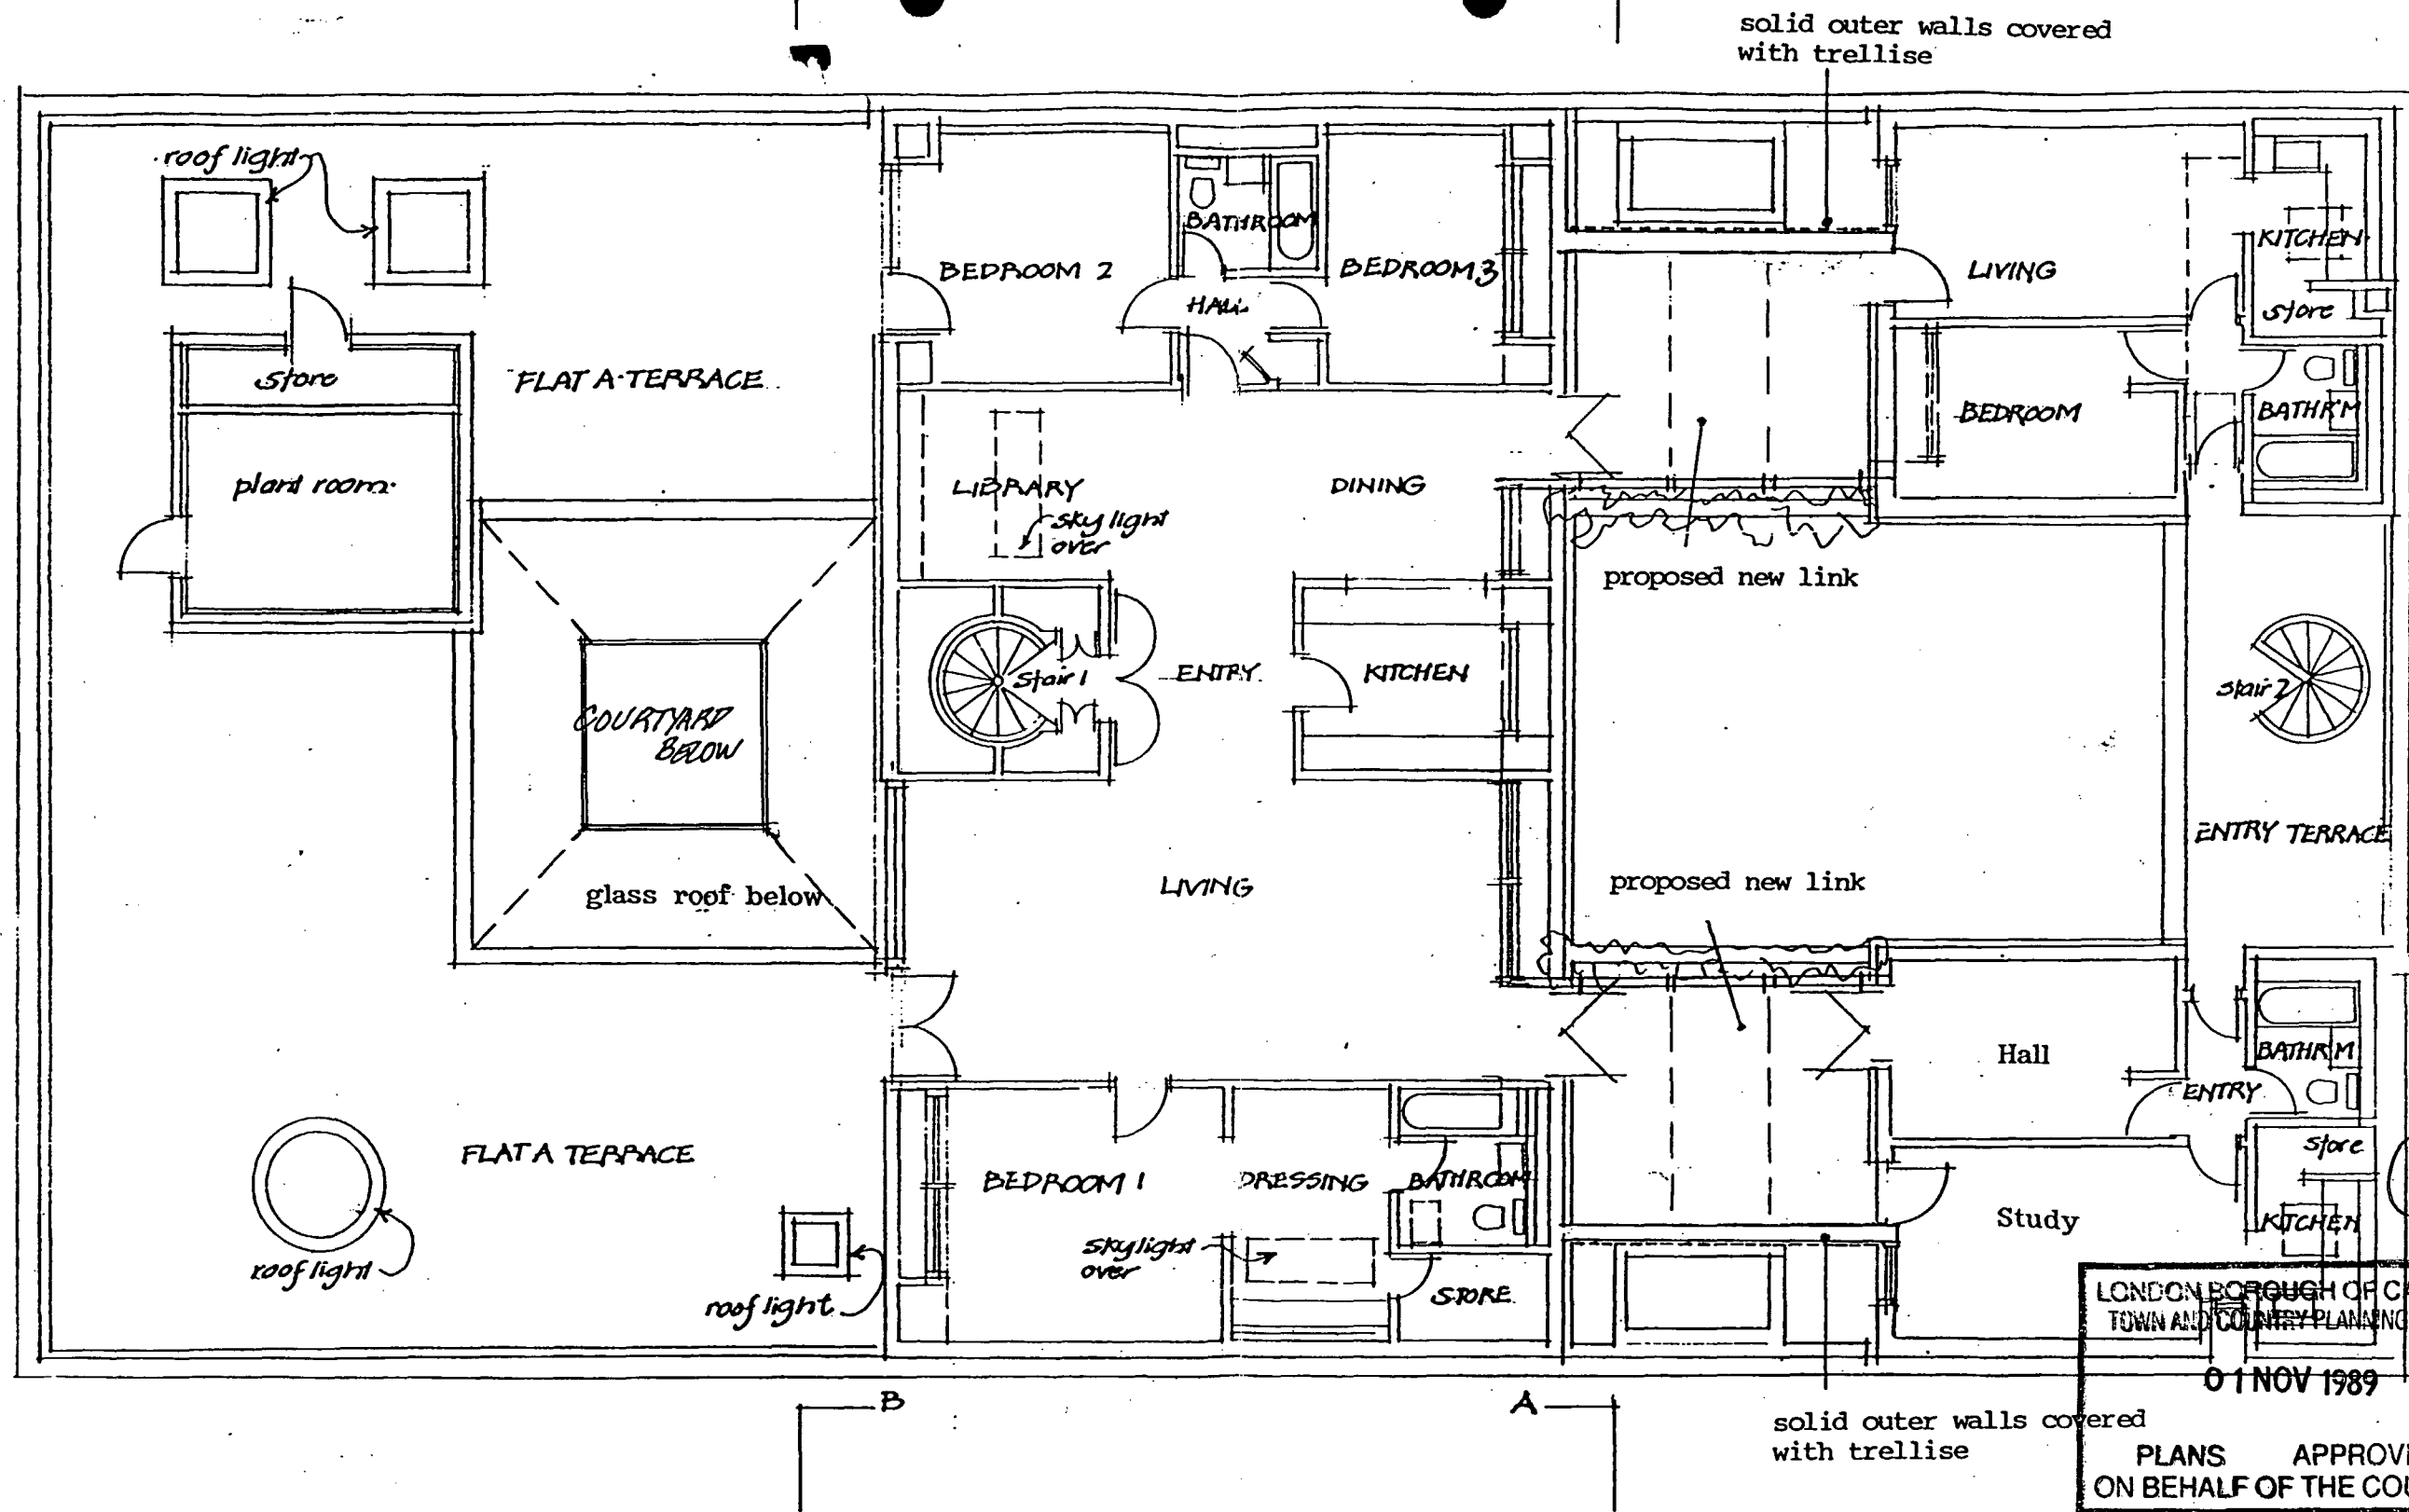

8903361 R1

SIDELL GIBSON PARTNERSHIP ARCHITECTS 13 SPENCER COURT 7 CHALCOT ROAD LONDON NW1 8LH TEL. 01 586 5497


This drawing is copyright. Do not scale off. Check all dimensions on site.

PROJECT	FITZROY YARD, NW1	DATE	11 SEP 89	JOB	200
DRAWING	PROPOSED FIRST FLOOR PLAN	SCALE	1:100	SHEET	102

LONDON BOROUGH OF CAMDEN
TOWN AND COUNTRY PLANNING ACTS

01 NOV 1989


PLANS APPROVED
ON BEHALF OF THE COUNCIL

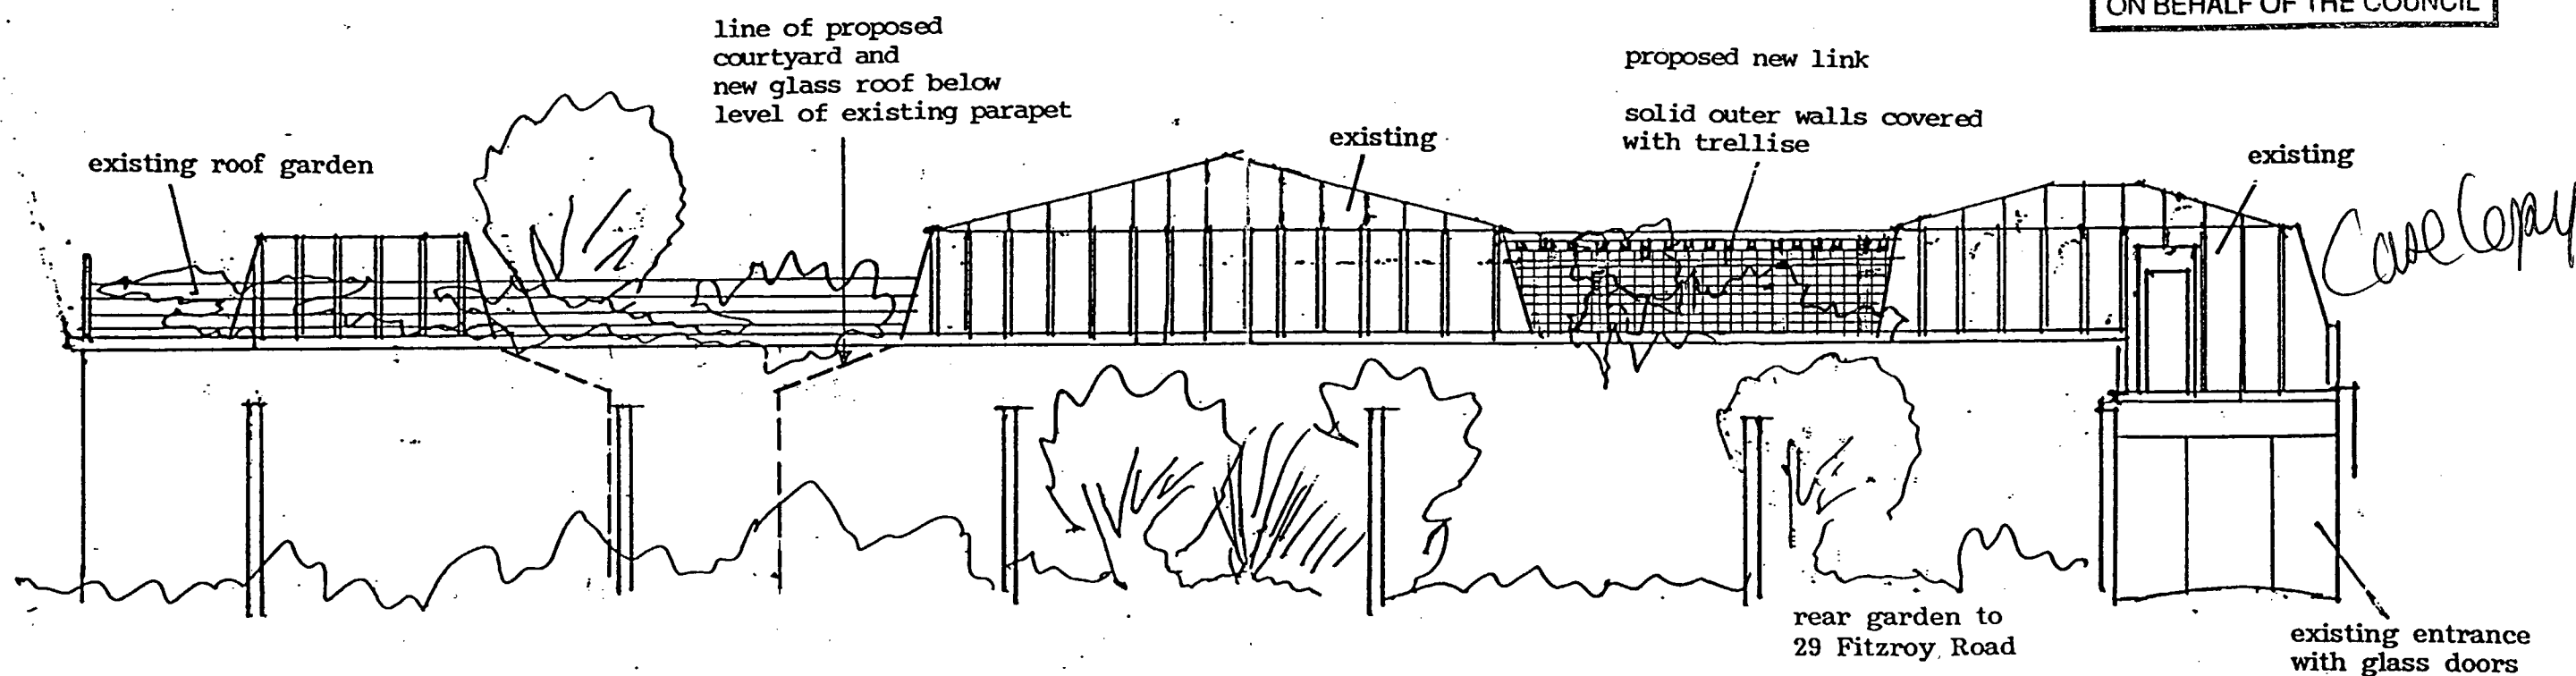

8903361 R1


SIDELL GIBSON PARTNERSHIP ARCHITECTS 13 SPENCER COURT 7 CHALCOT ROAD LONDON NW1 8LH TEL. 01 586 5497		
This drawing is copyright. Do not scale off. Check all dimensions on site.		
PROJECT	FITZROY YARD, NW1	DATE 4 SEPT 89
DRAWING	ELEVATION AS SEEN FROM 19-29 FITZROY RD.	SCALE 1:100
		JOB 200
		SHEET 103

LONDON BOROUGH OF CAMDEN
 PLANNING AND COMMUNICATIONS
 DEPARTMENT
 11 SEP 1989 (A.M.)
 RECEIVED
 REF. TO:
 ACK.

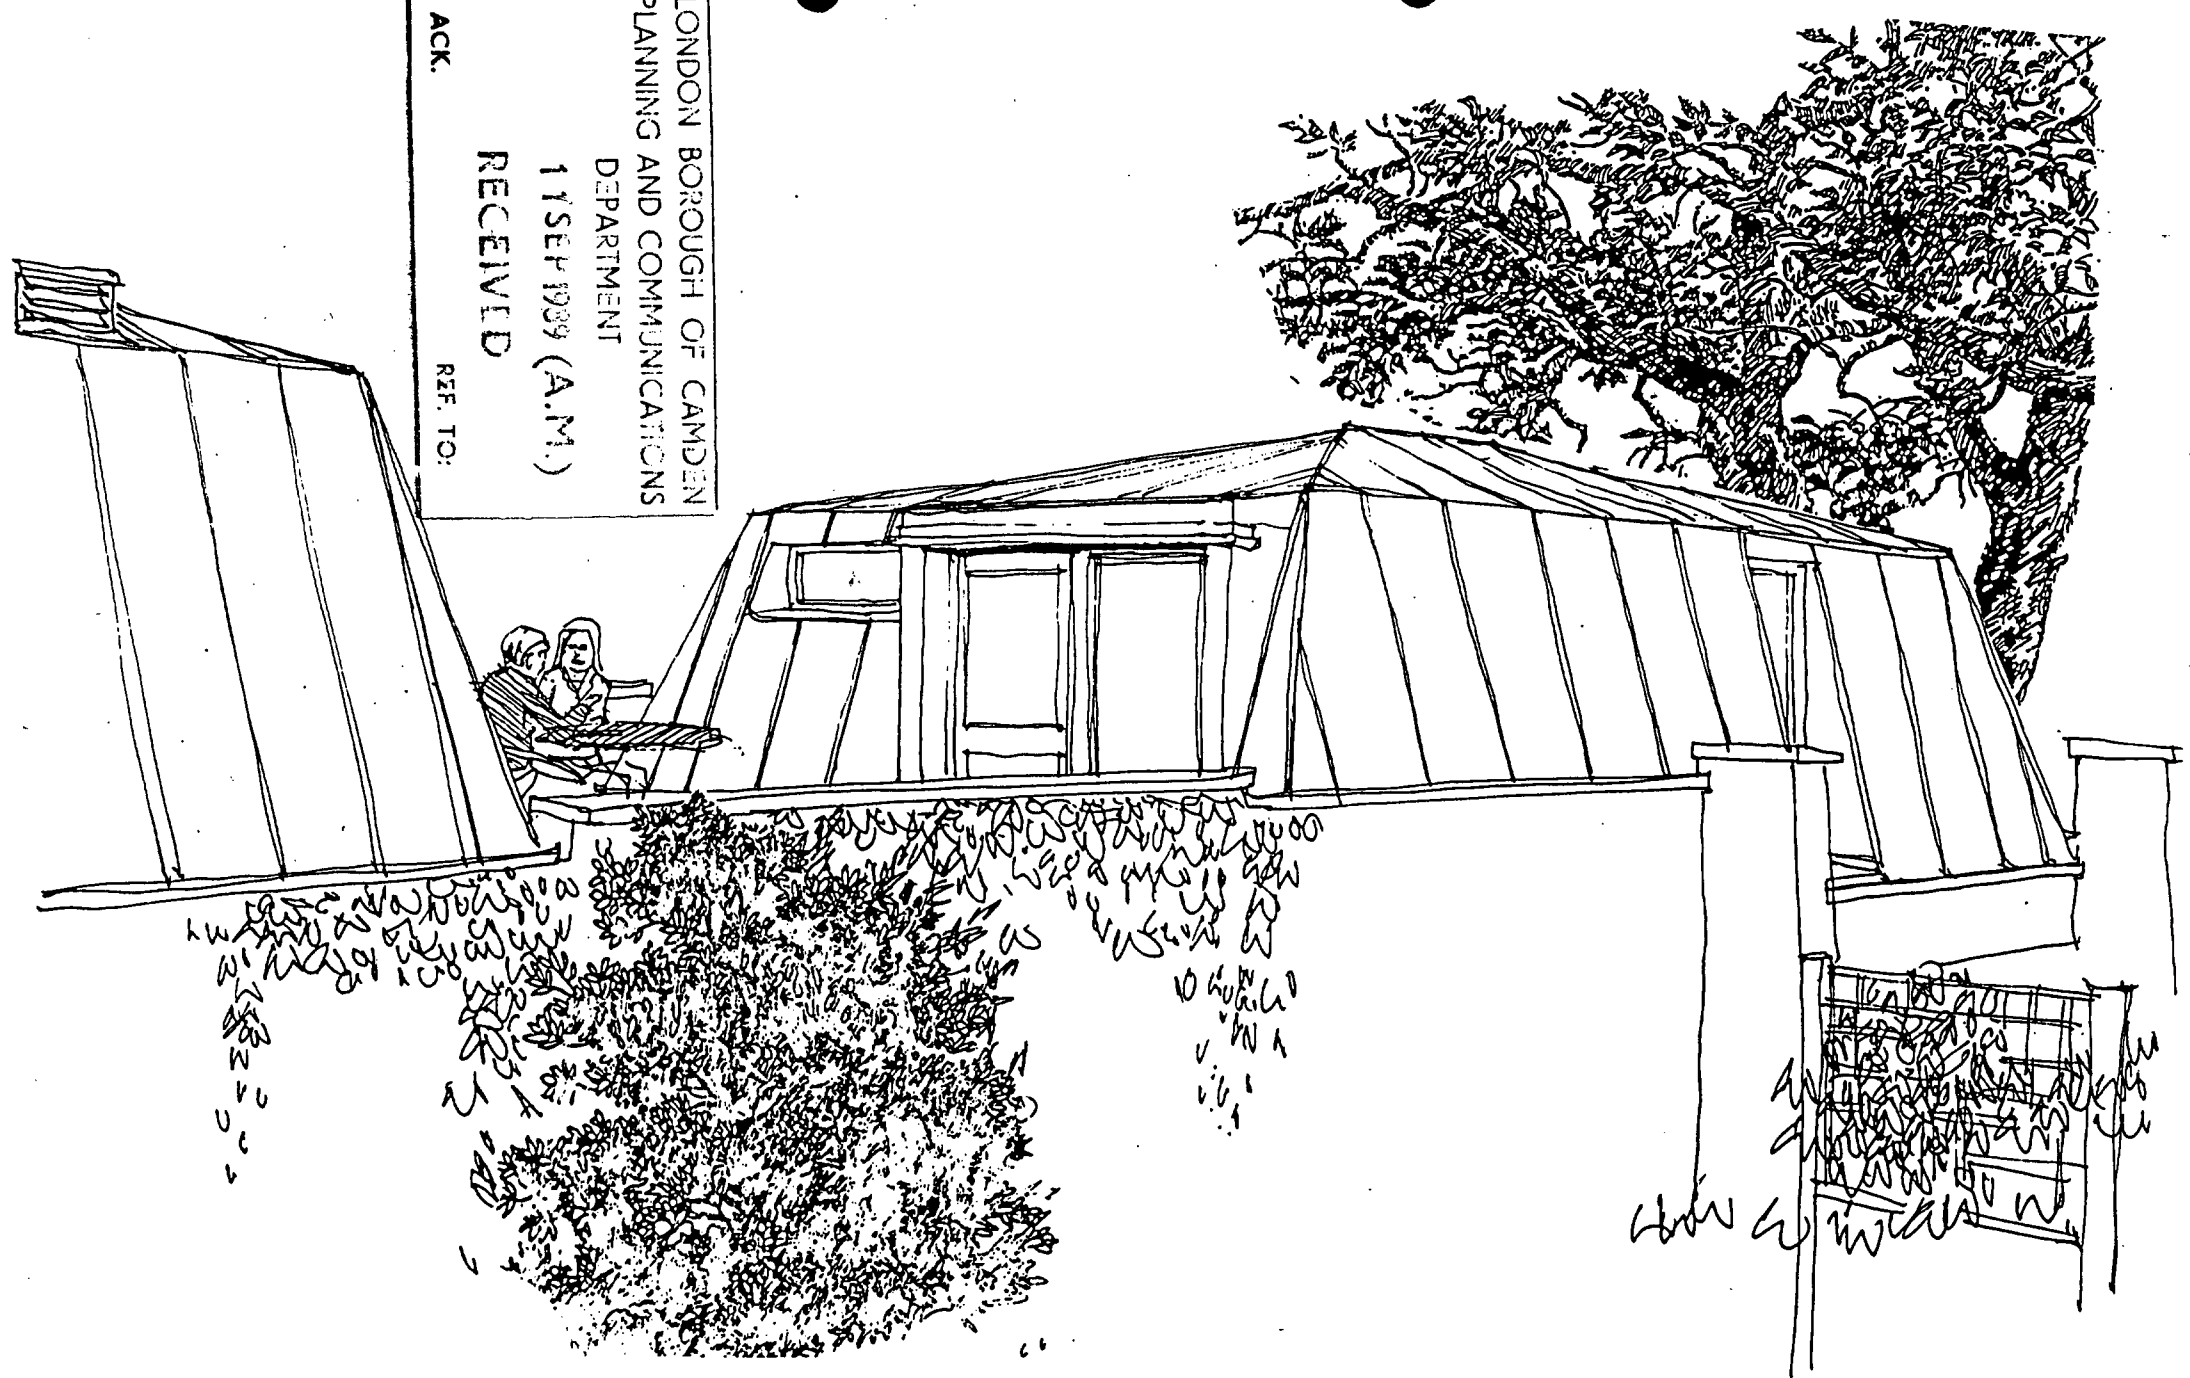

View from first floor level of existing roof terrace

TRELLIS IN FRONT OF SOLID TIMBER WALLS WITH NO WINDOWS

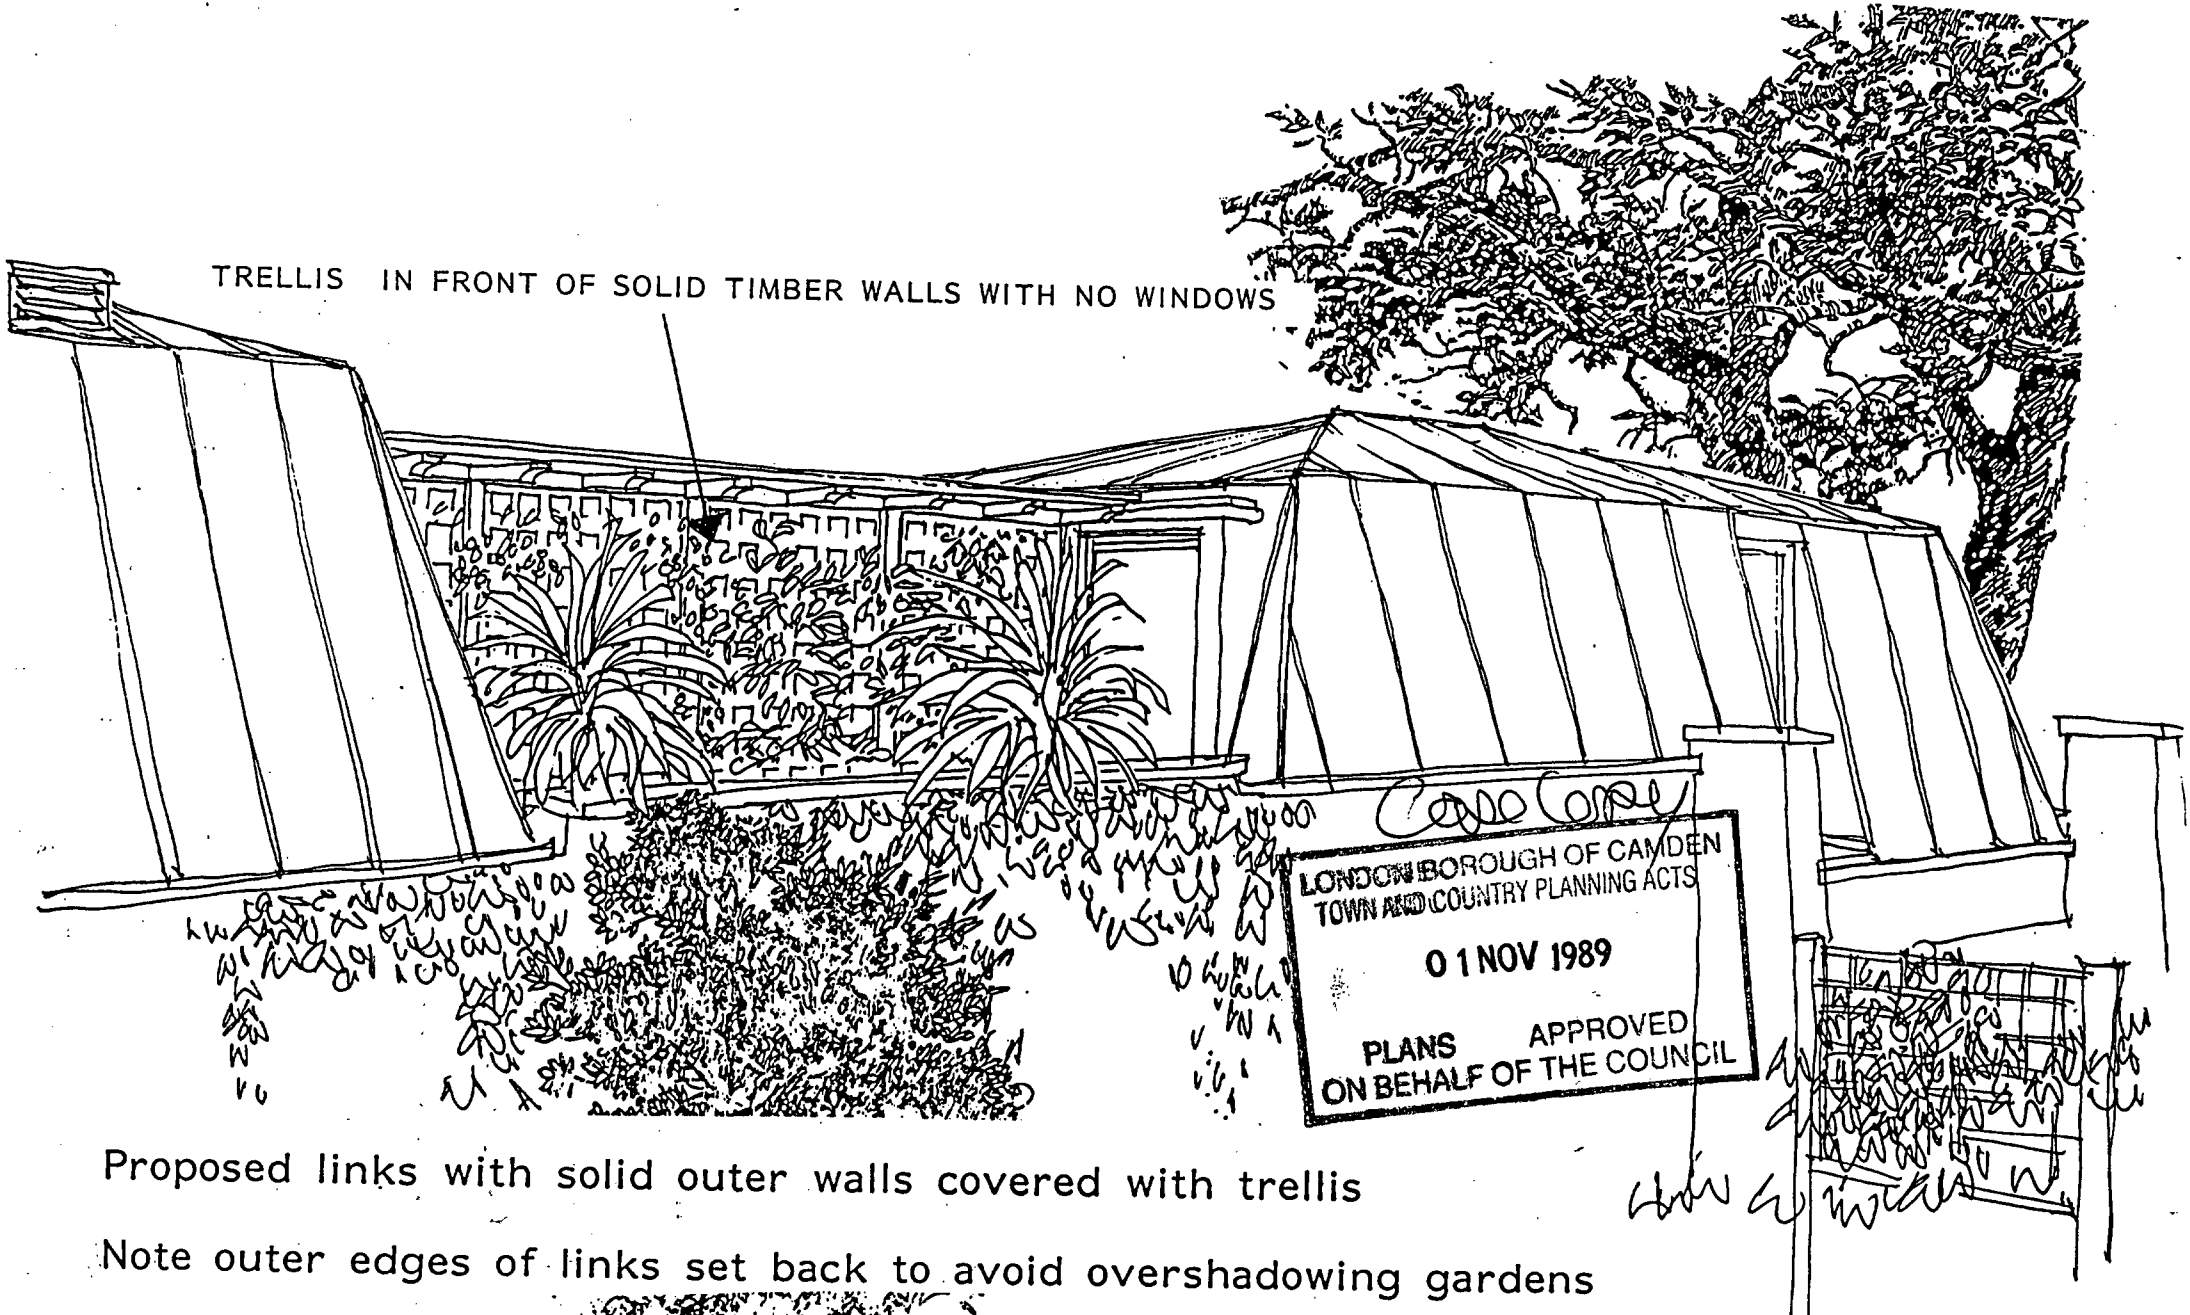

Proposed links with solid outer walls covered with trellis

Note outer edges of links set back to avoid overshadowing gardens