




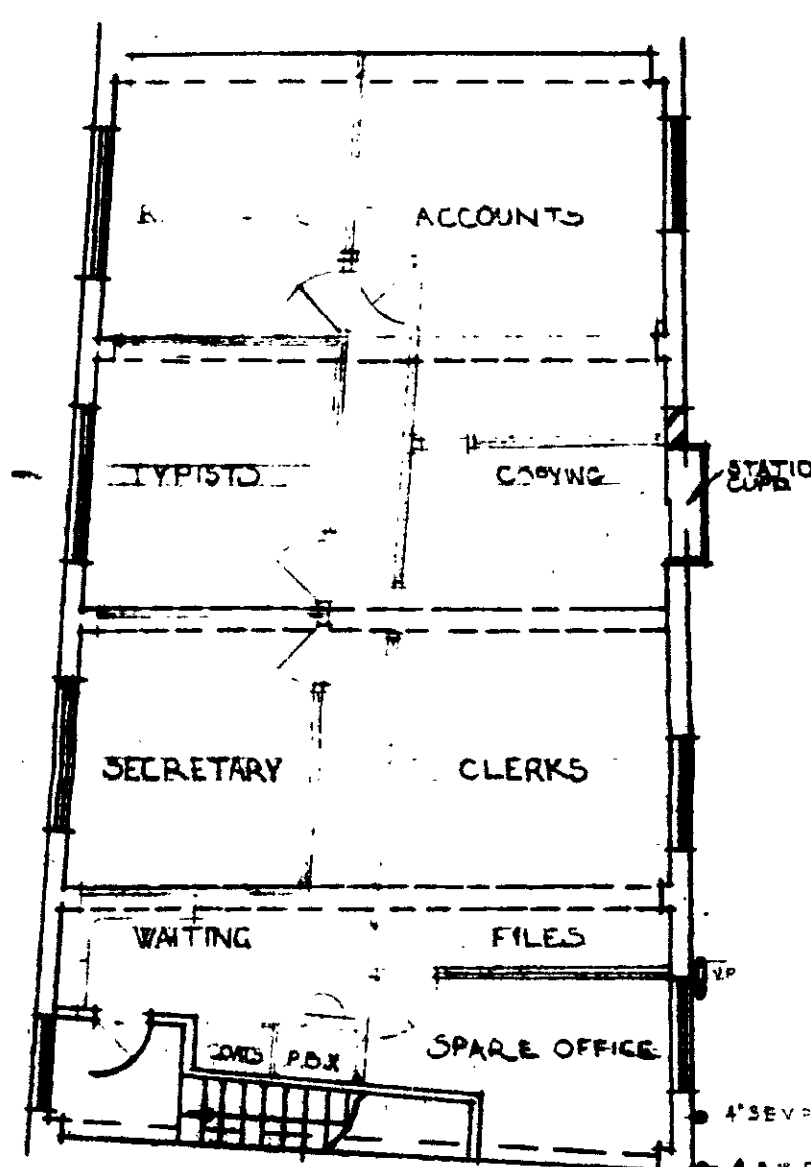


First floor plan

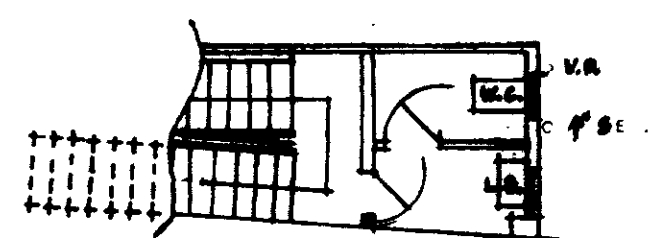


Mezzanine plan

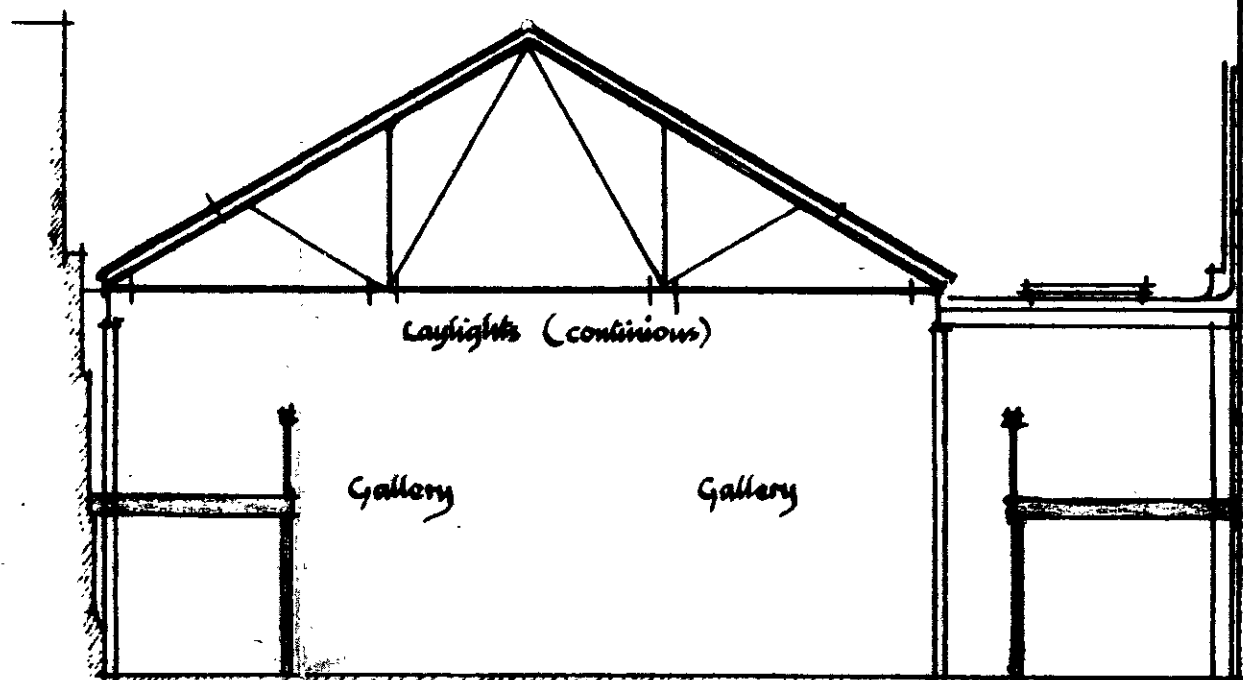


Section C-C

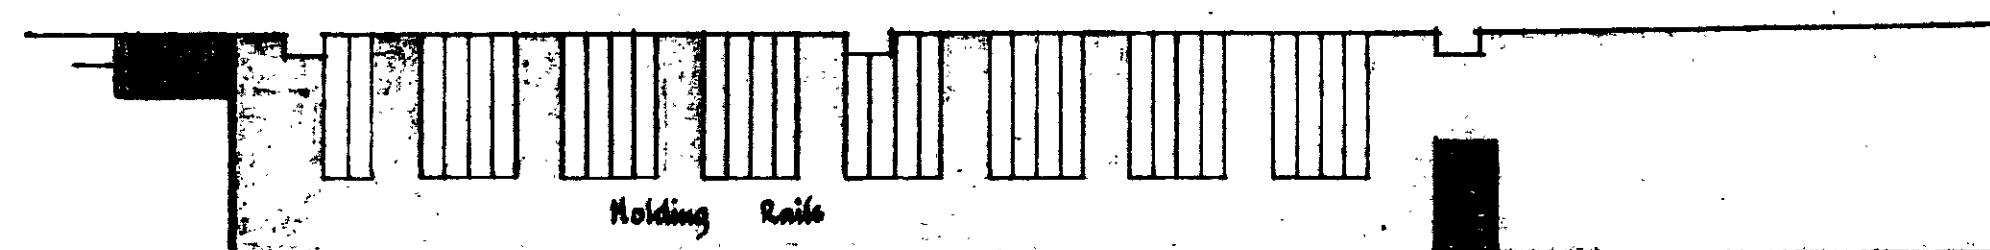


Plan at gallery level

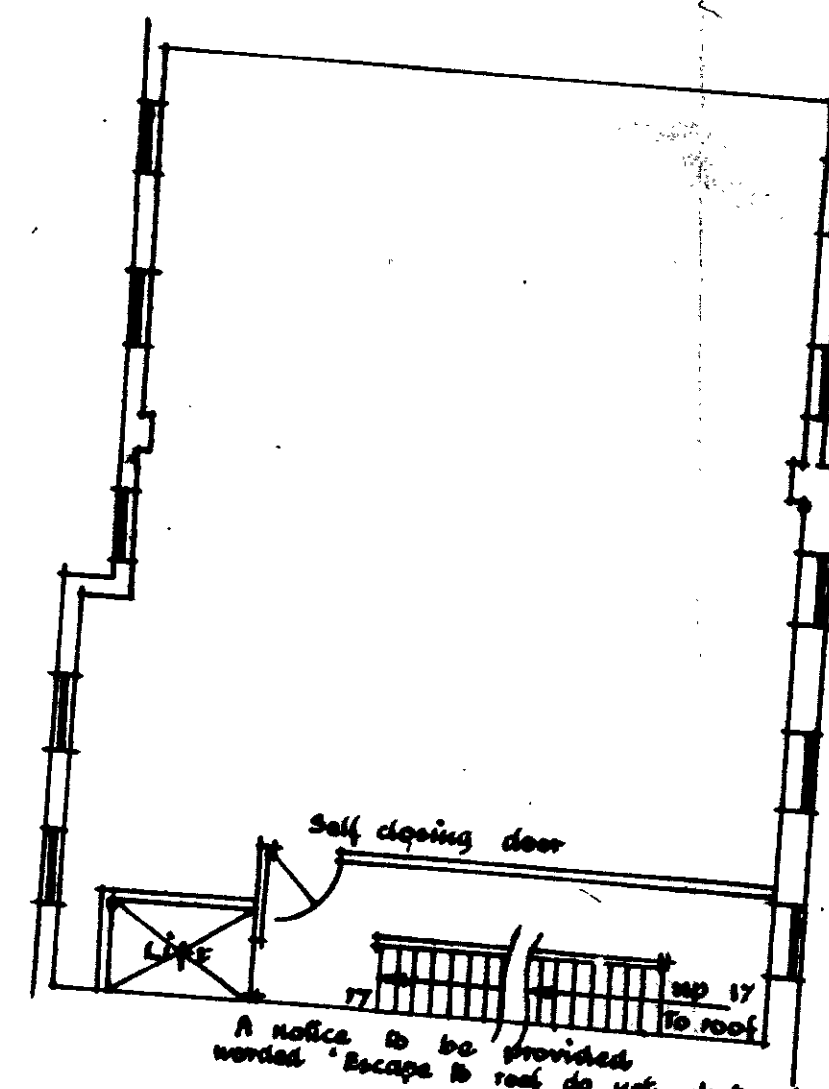


Third floor plan

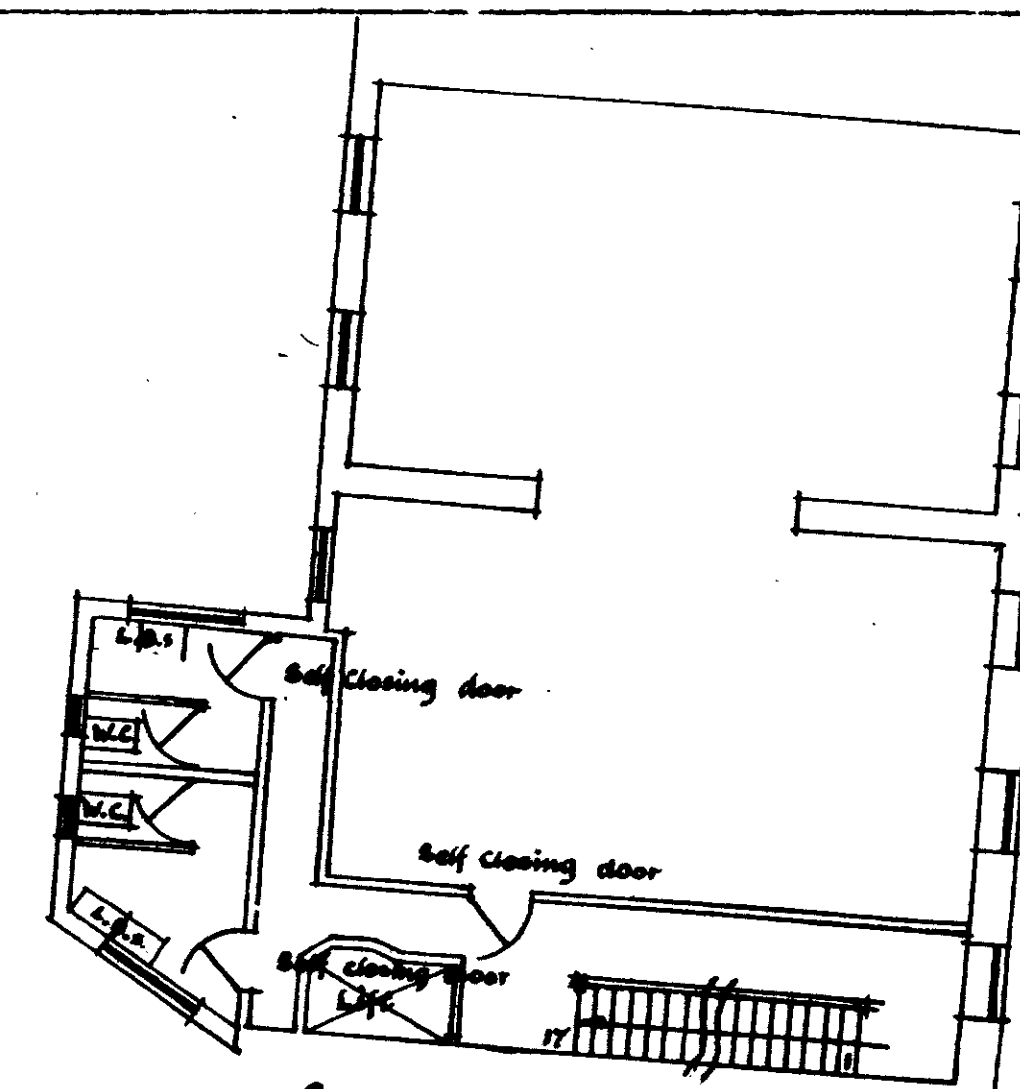


Second floor plan

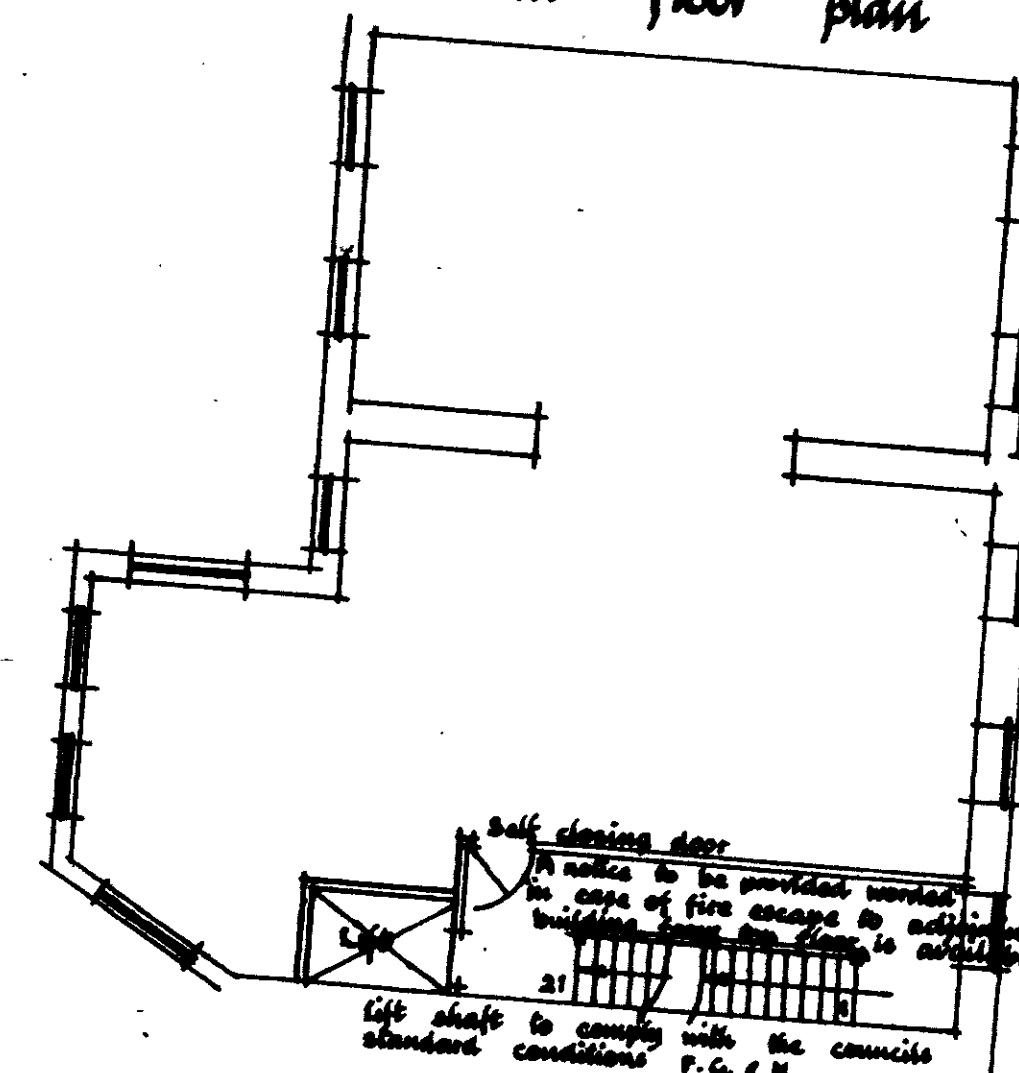


First floor plan

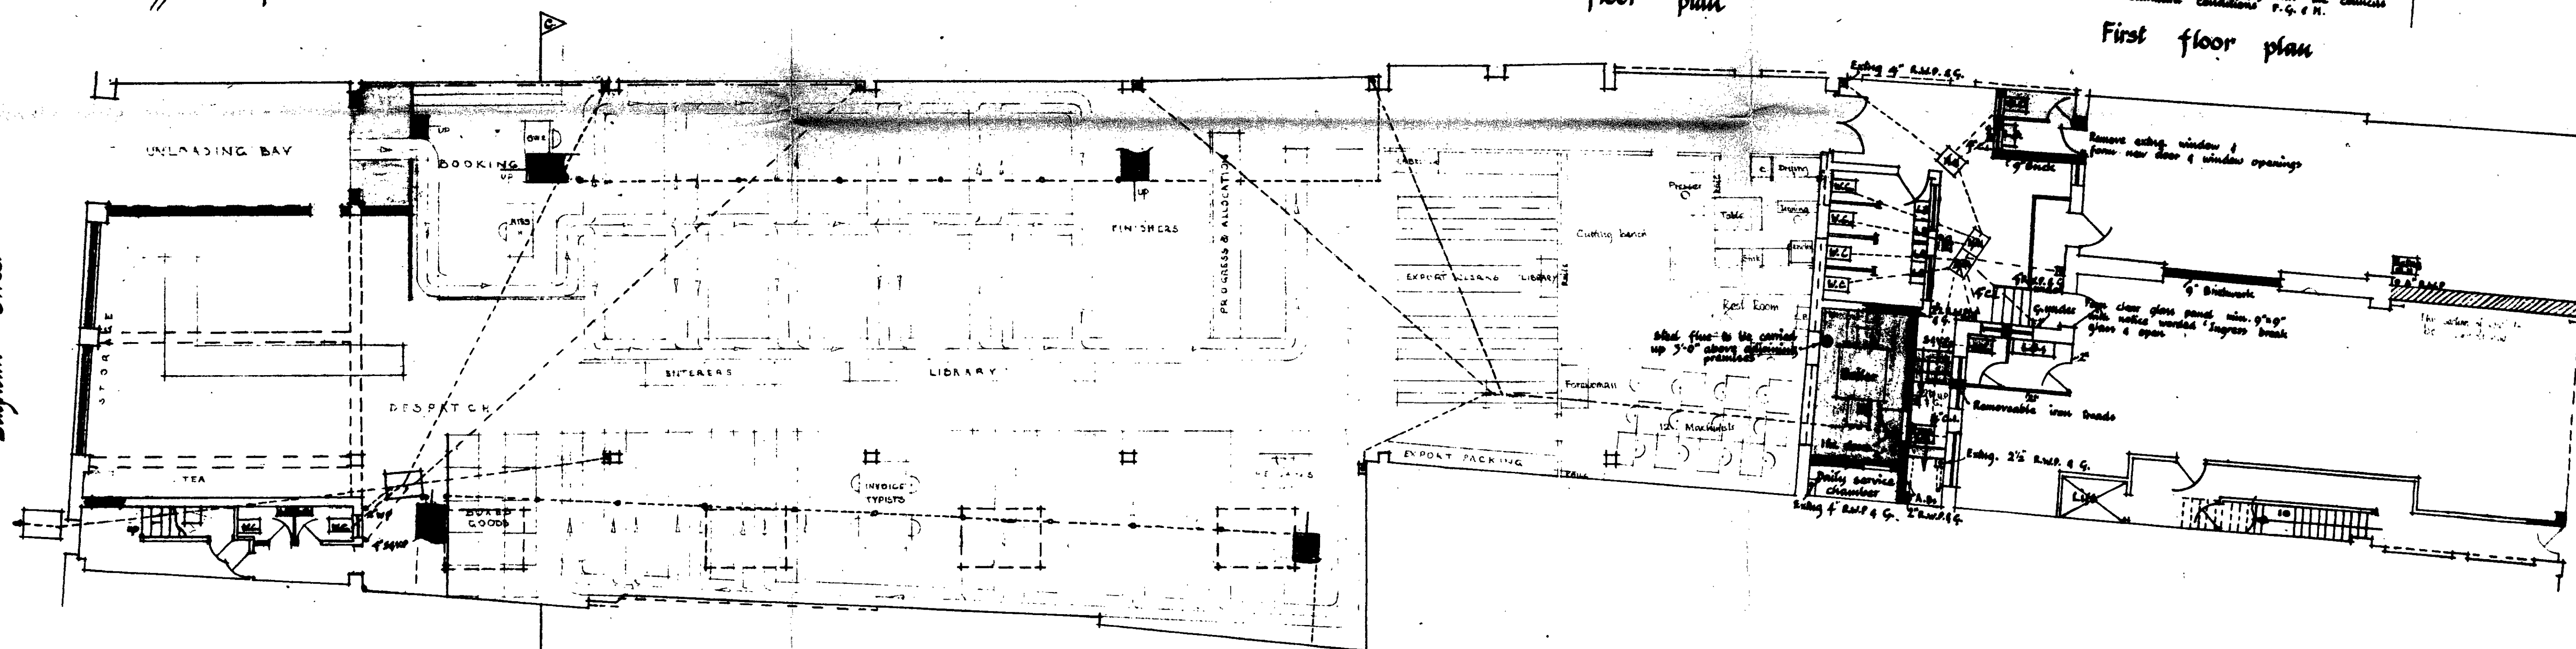

Plan at ground level

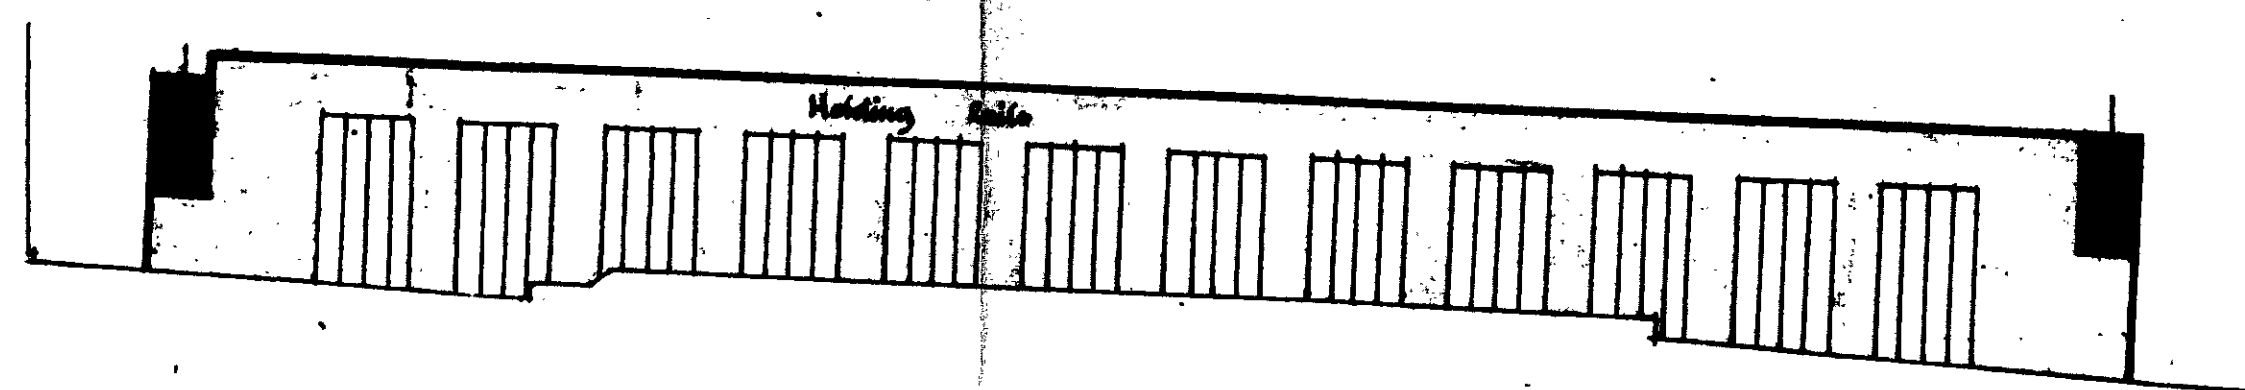

Plan at gallery level

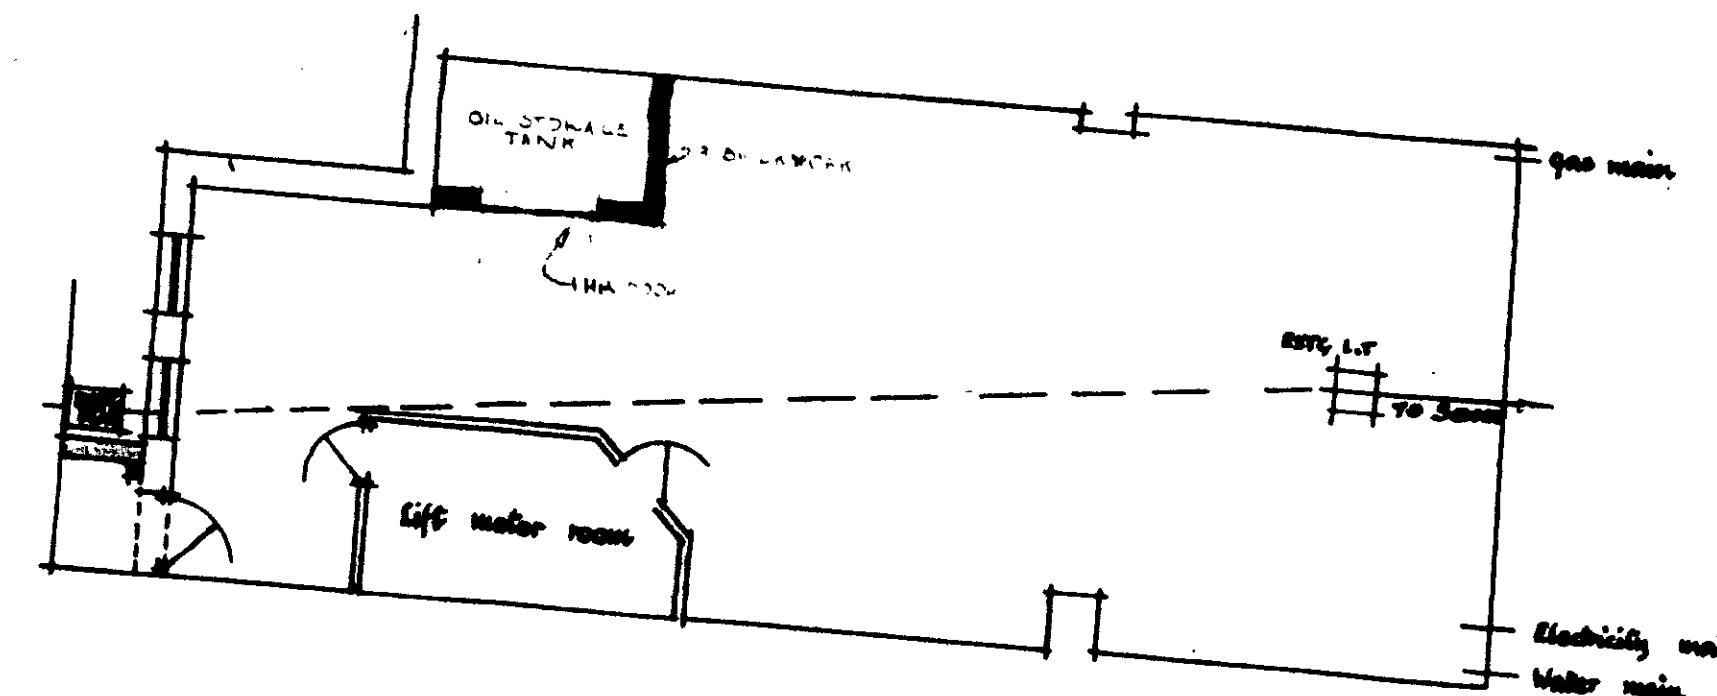


Basement Plan

Susan Small Ltd., 108-110, Camden High Street, N.W.1.
 & 85-87, Bayham Street.


Scale 8 feet = 1 inch

GTP/J12/15/B/6357

27th August 1963.

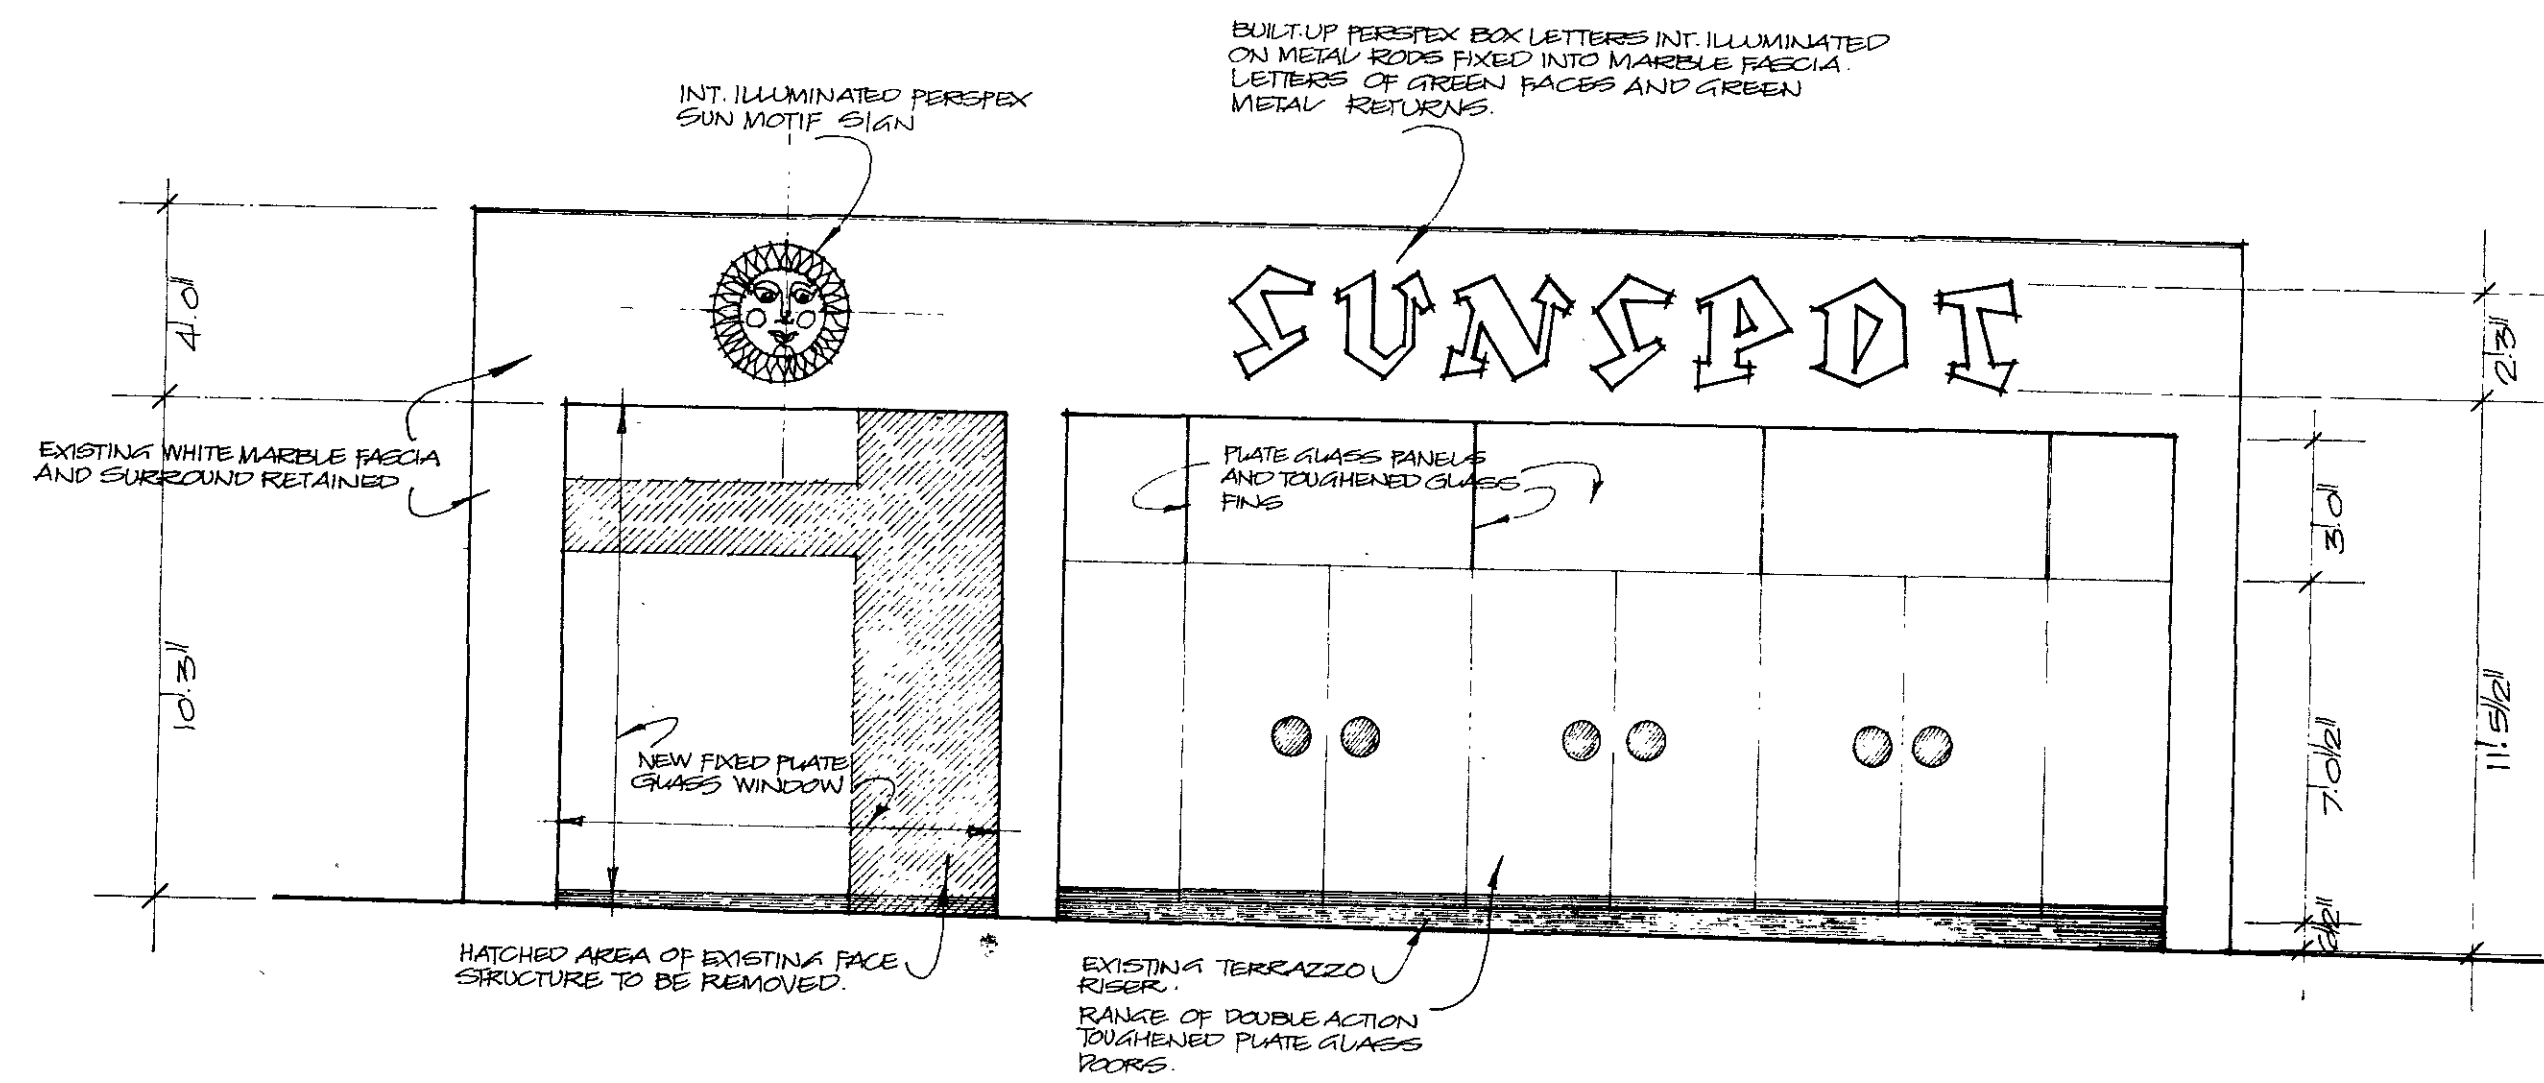

ELEVATION TO CAMDEN HIGH STREET

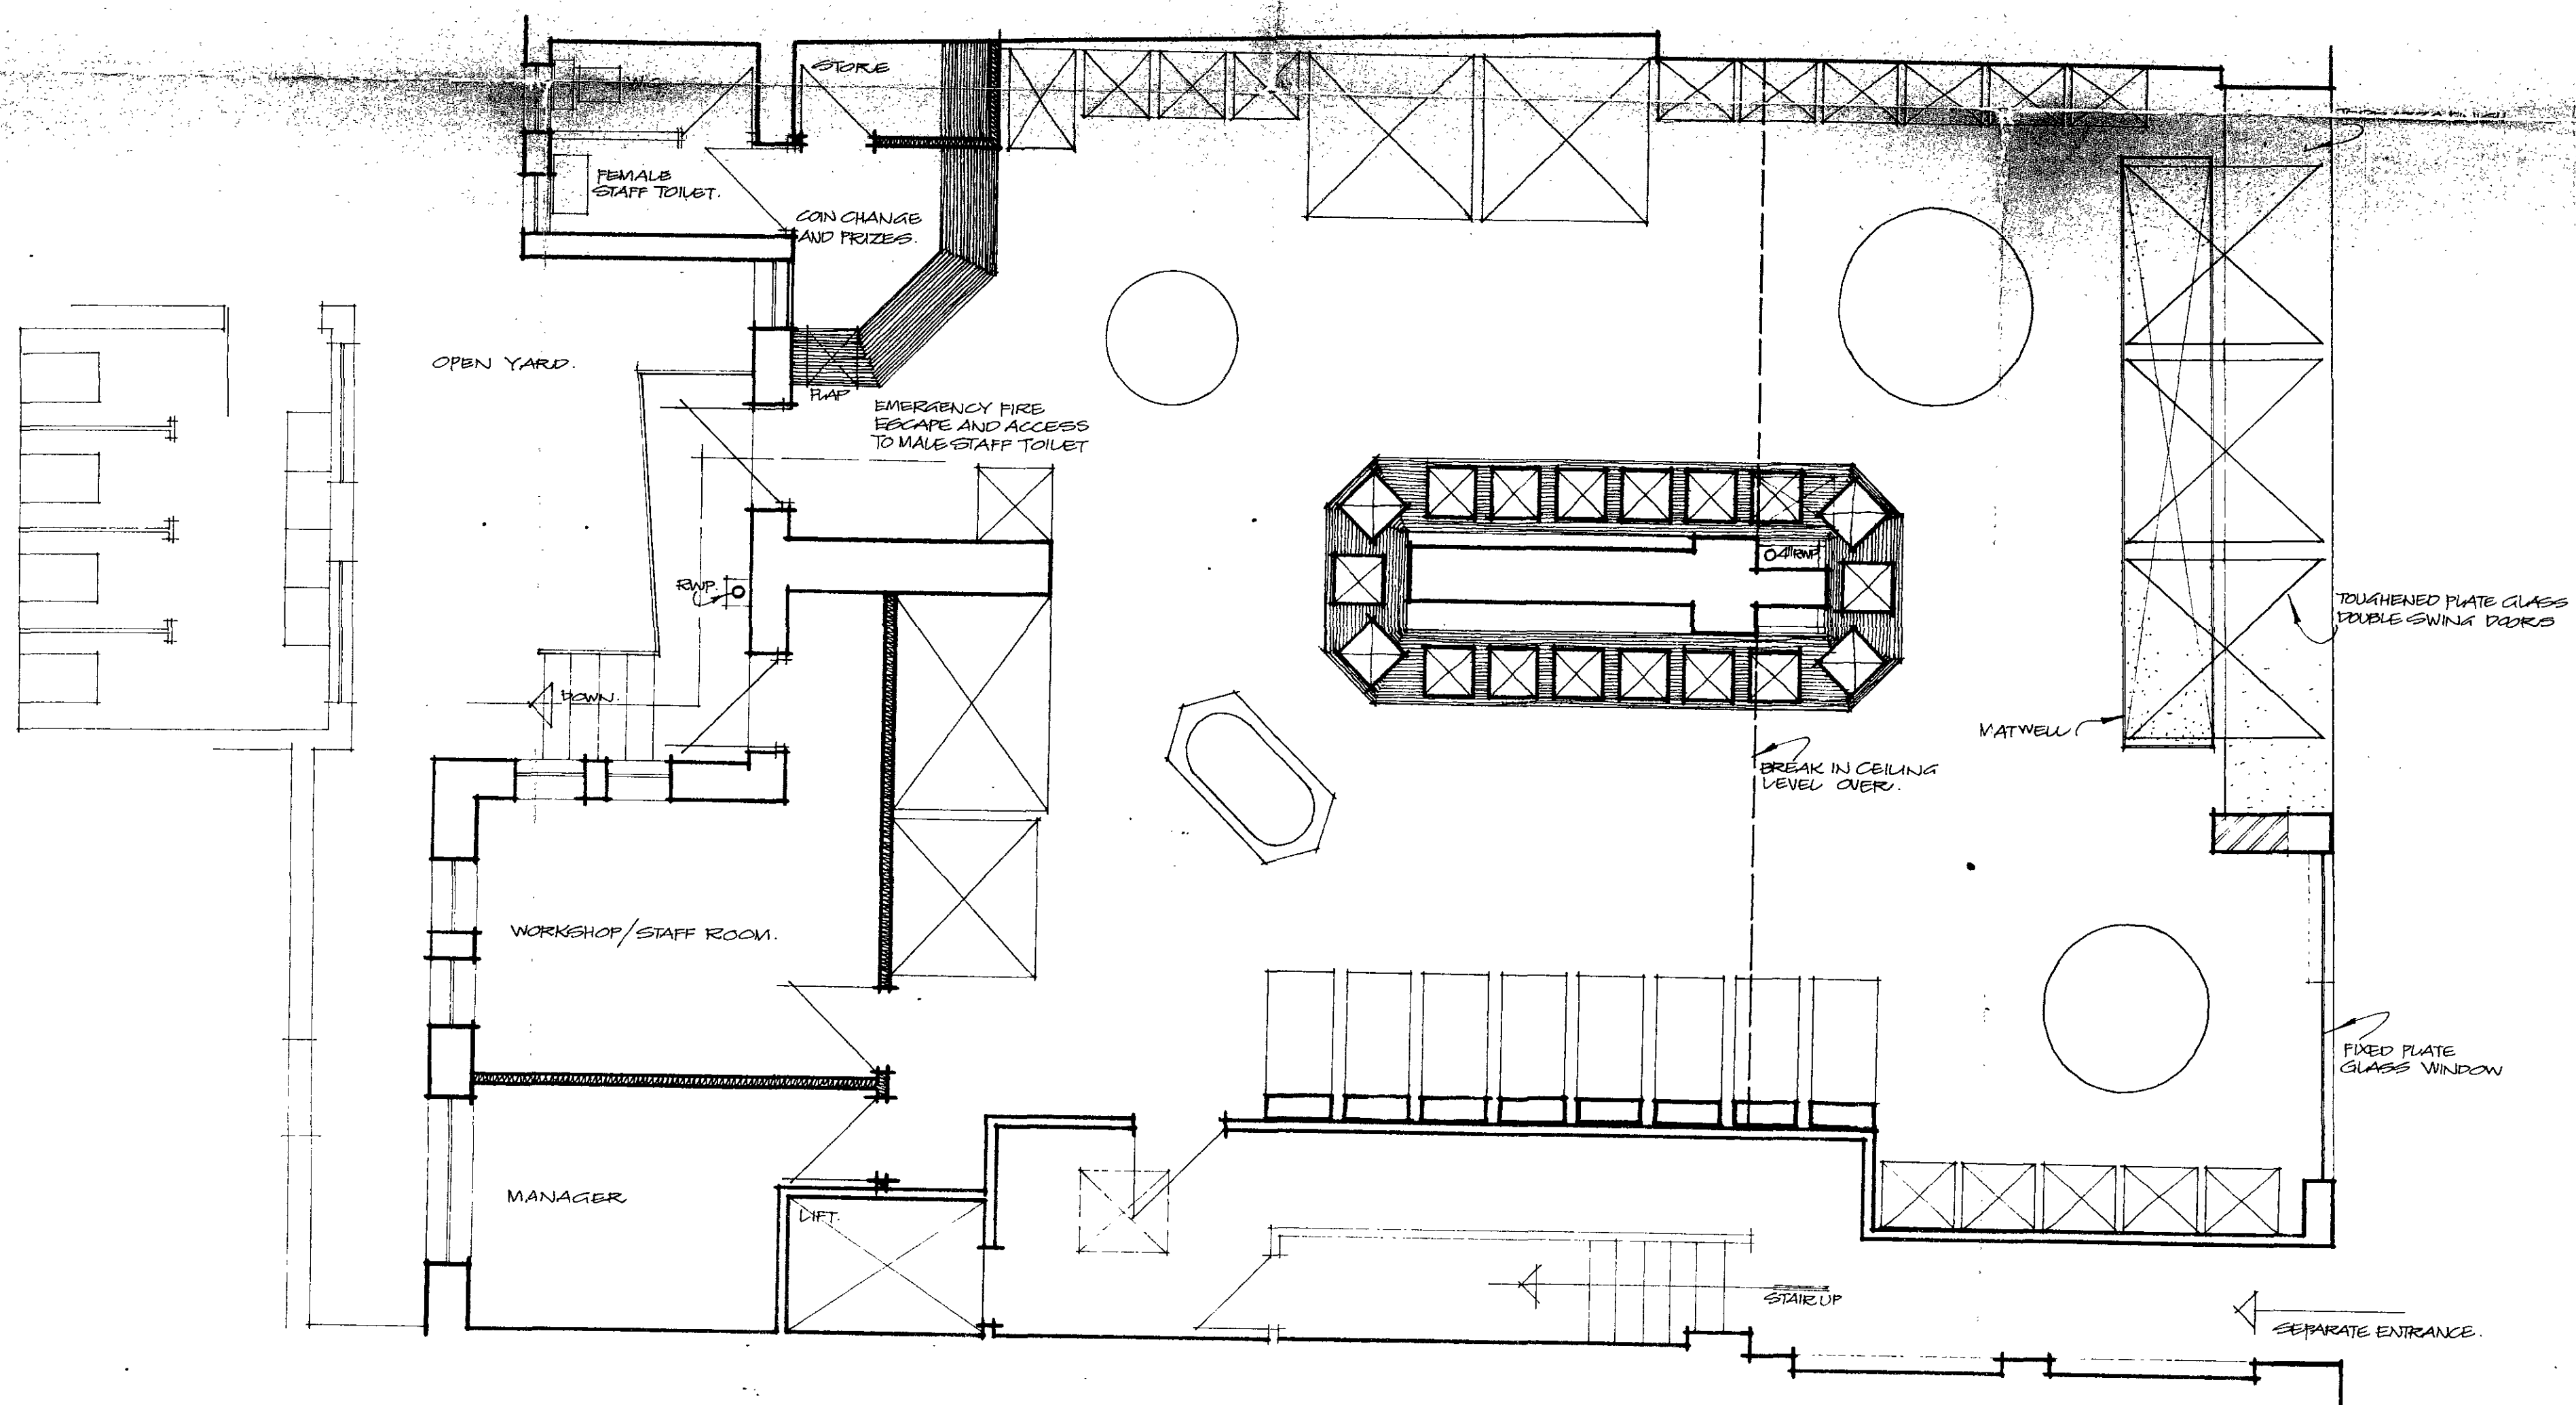

PROPOSED GROUND FLOOR PLAN.
"SUNSPOT" LEISURE CENTRE
108-110 CAMDEN HIGH STREET N.W.1.

DATE: 22ND JANUARY 1989.
SCALE: 1/4" TO 1' 0".
DRAWN: P.A. LIDDETT (A).
DRAWN: A.P. BROOKBANK A.R.I.B.A.
VICTORY HOUSE
LEICESTER SQUARE, LONDON W.C.2.
TEL: REG. 6427.
DRAWING NO:

6017/2A

AMENDMENTS
A - 27.1.89: FRONT ELEVATION
AND SIGN ADDED.

CTP/J12/15/8/6557(2)