



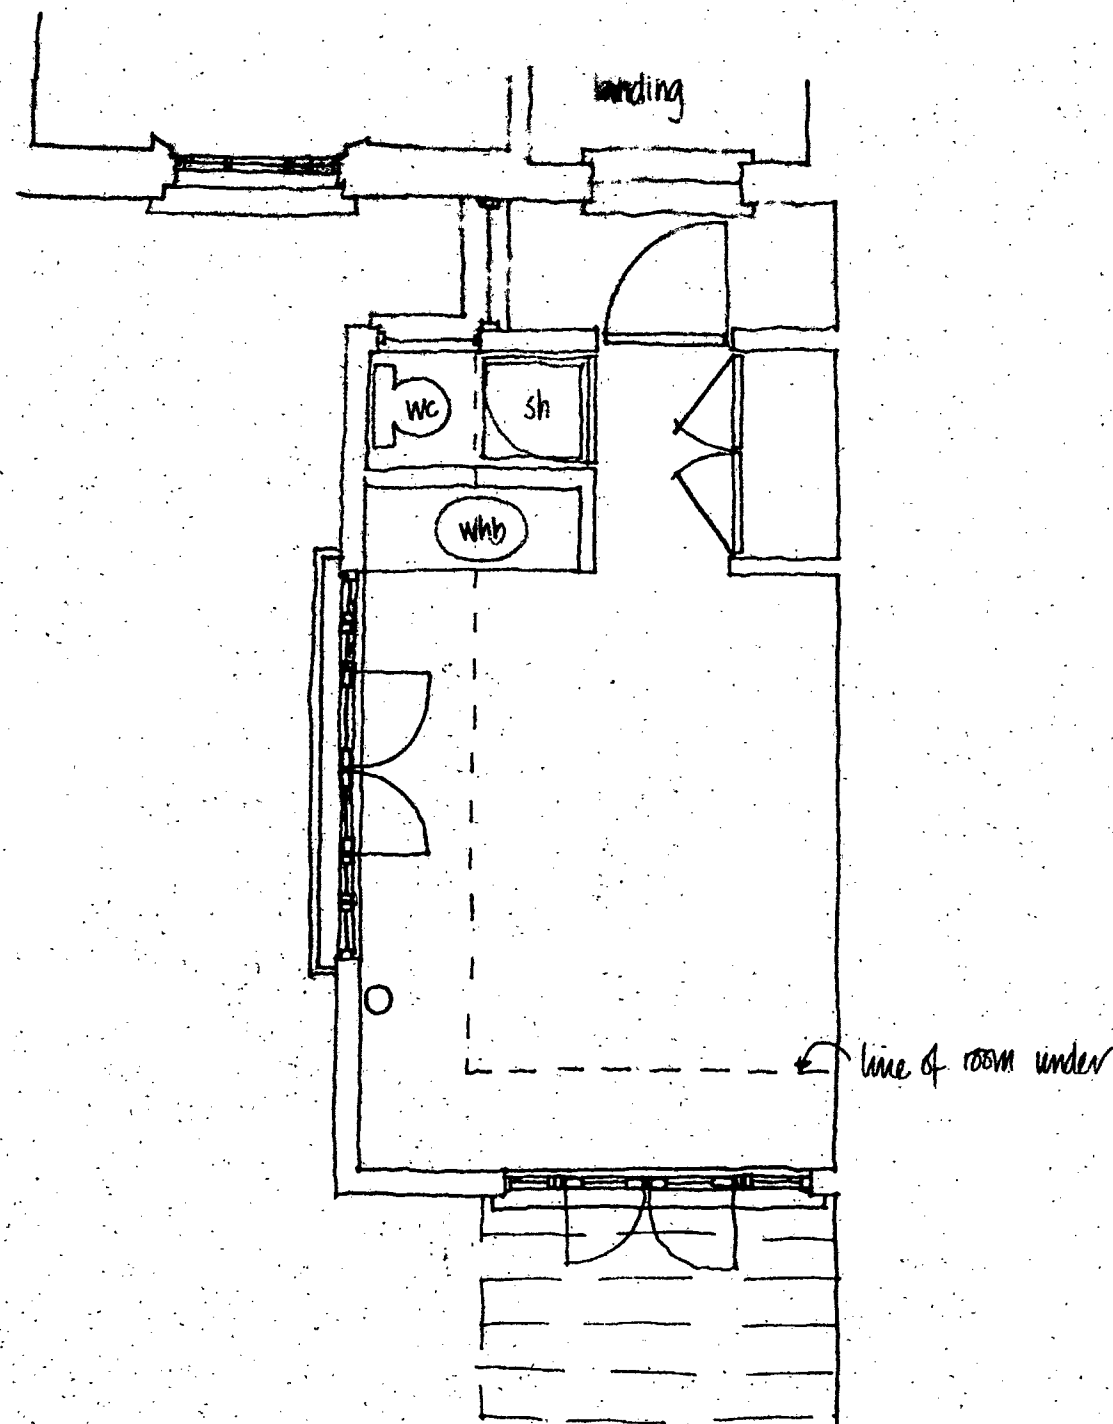

PLAN OF NEW ROOM
AT 1ST FLOOR LEVEL

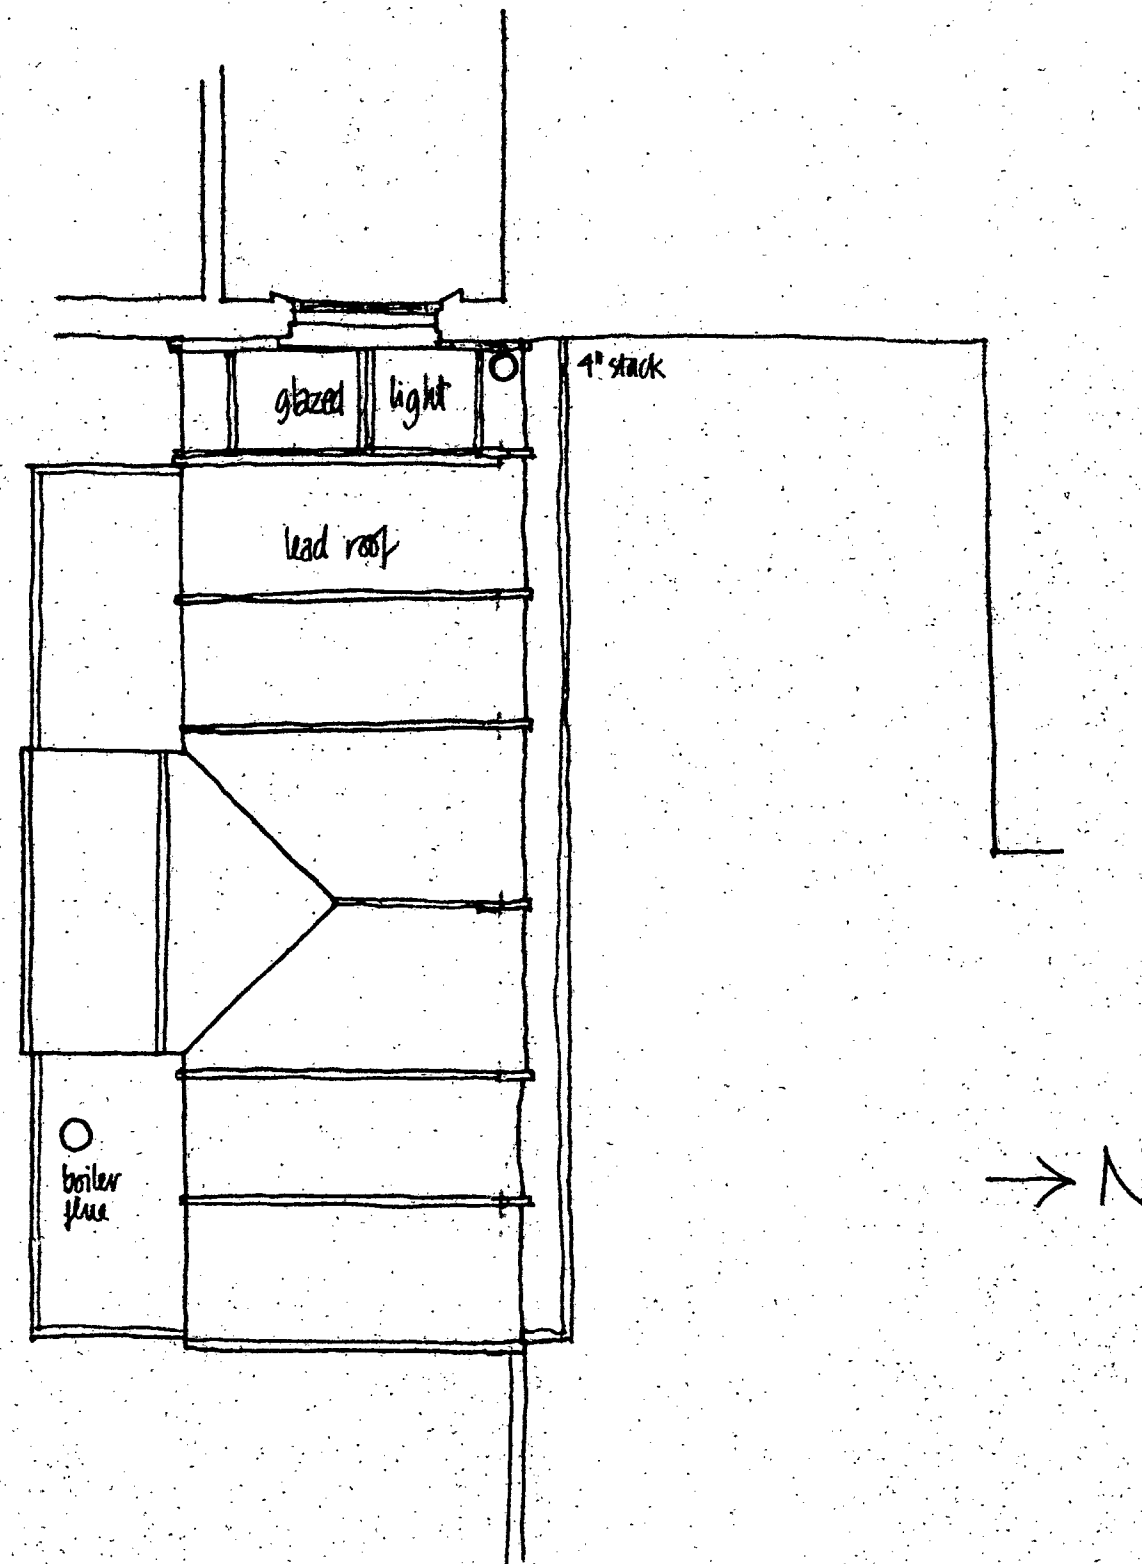


ROOF PLAN


PLANS AS PROPOSED
118 ALBERT STREET

scale 1/4" to 1'0"
date 16.7.1980 dwg. no. **6**
JOHN I. BENSON Architect
ARIBA Dip Arch UCL
8 Parkhill Road NW3 2YH
telephone 01 722 7275


CTP/J11/17/18/30529.
HB2450.

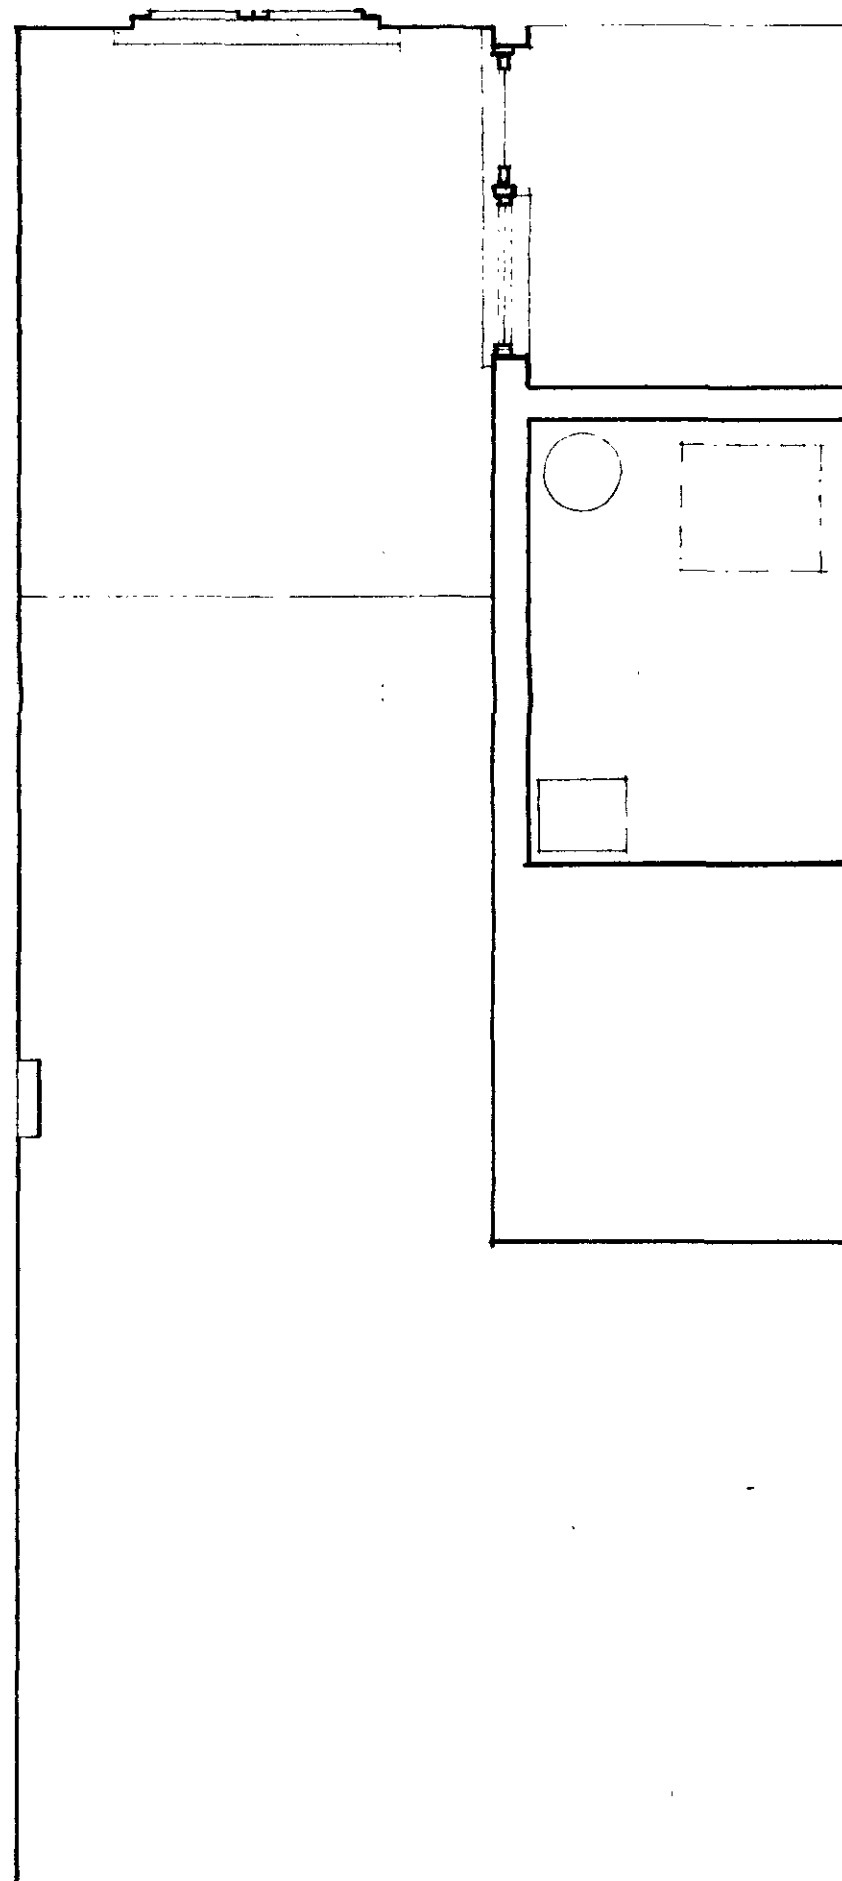

PLAN AT CELLAR LEVEL

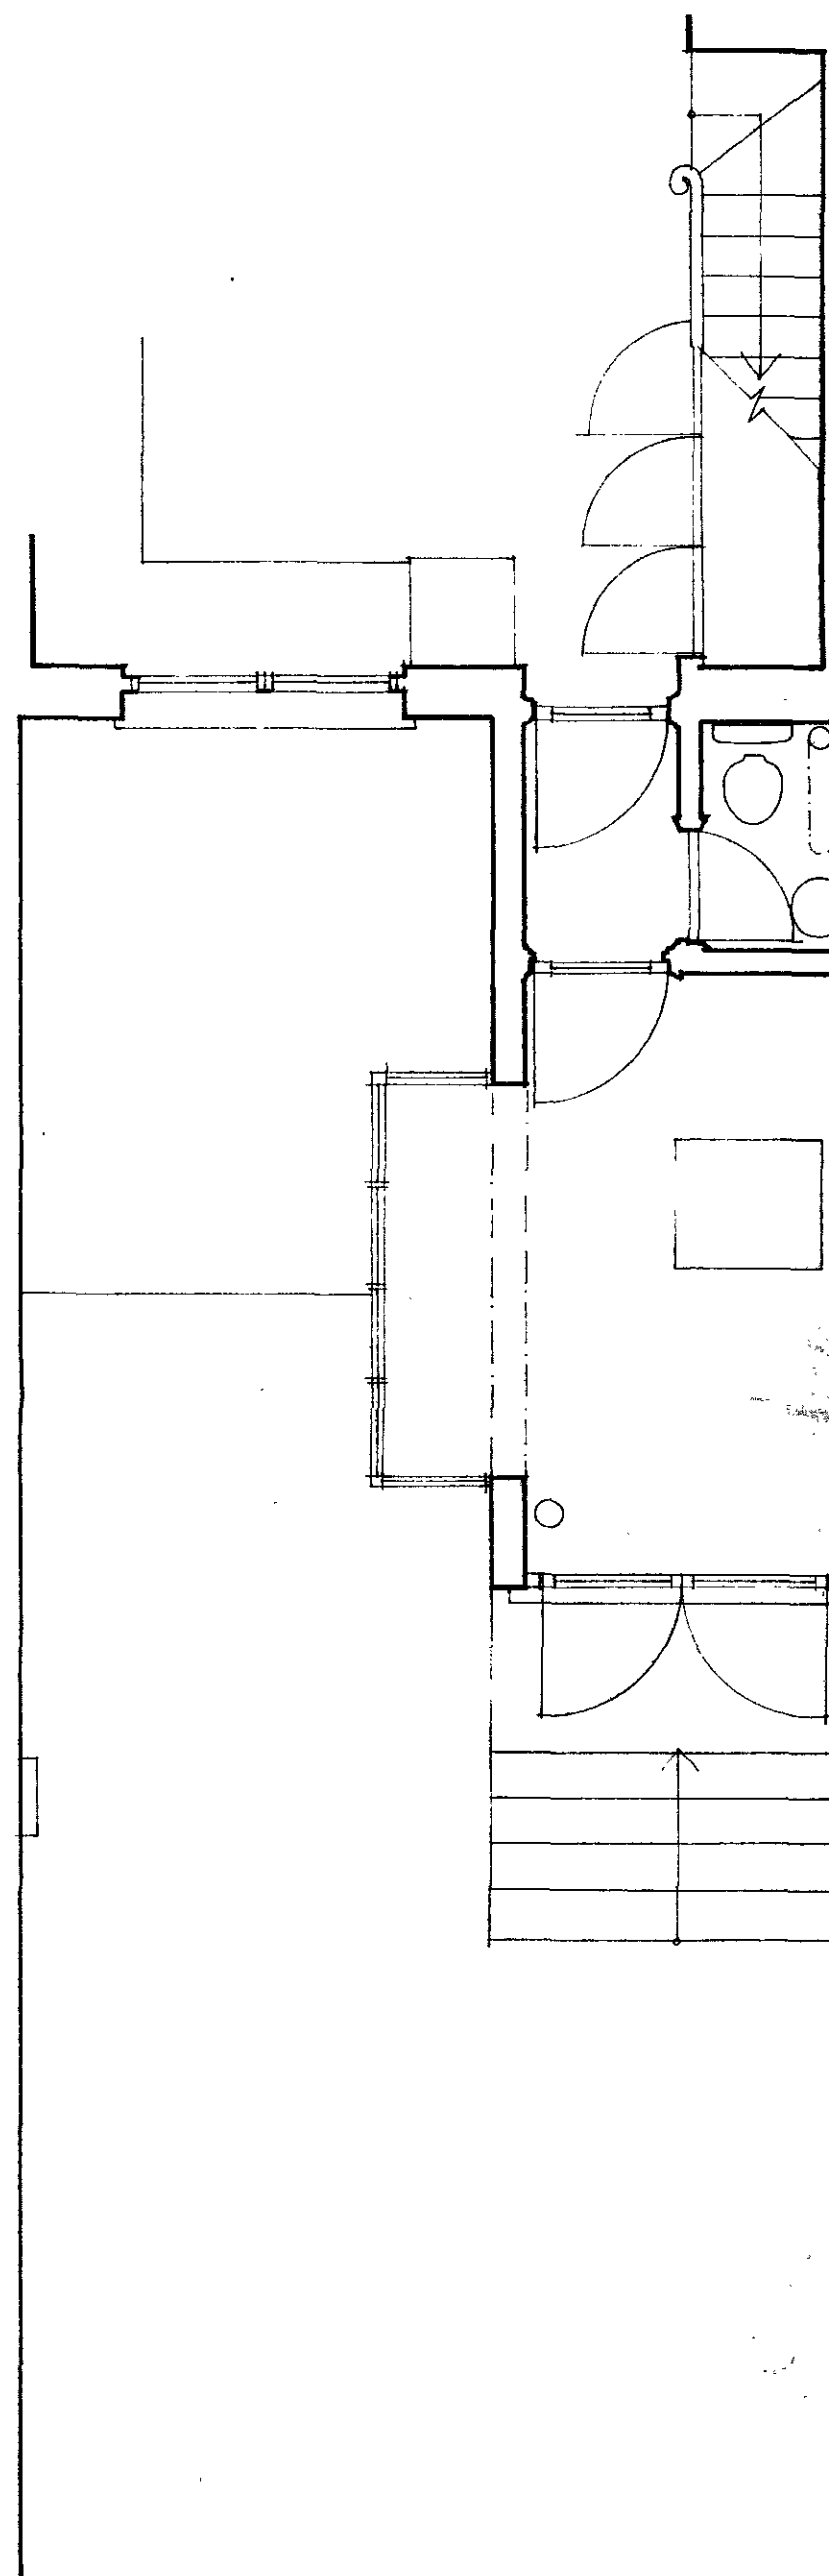

GROUND FLOOR PLAN

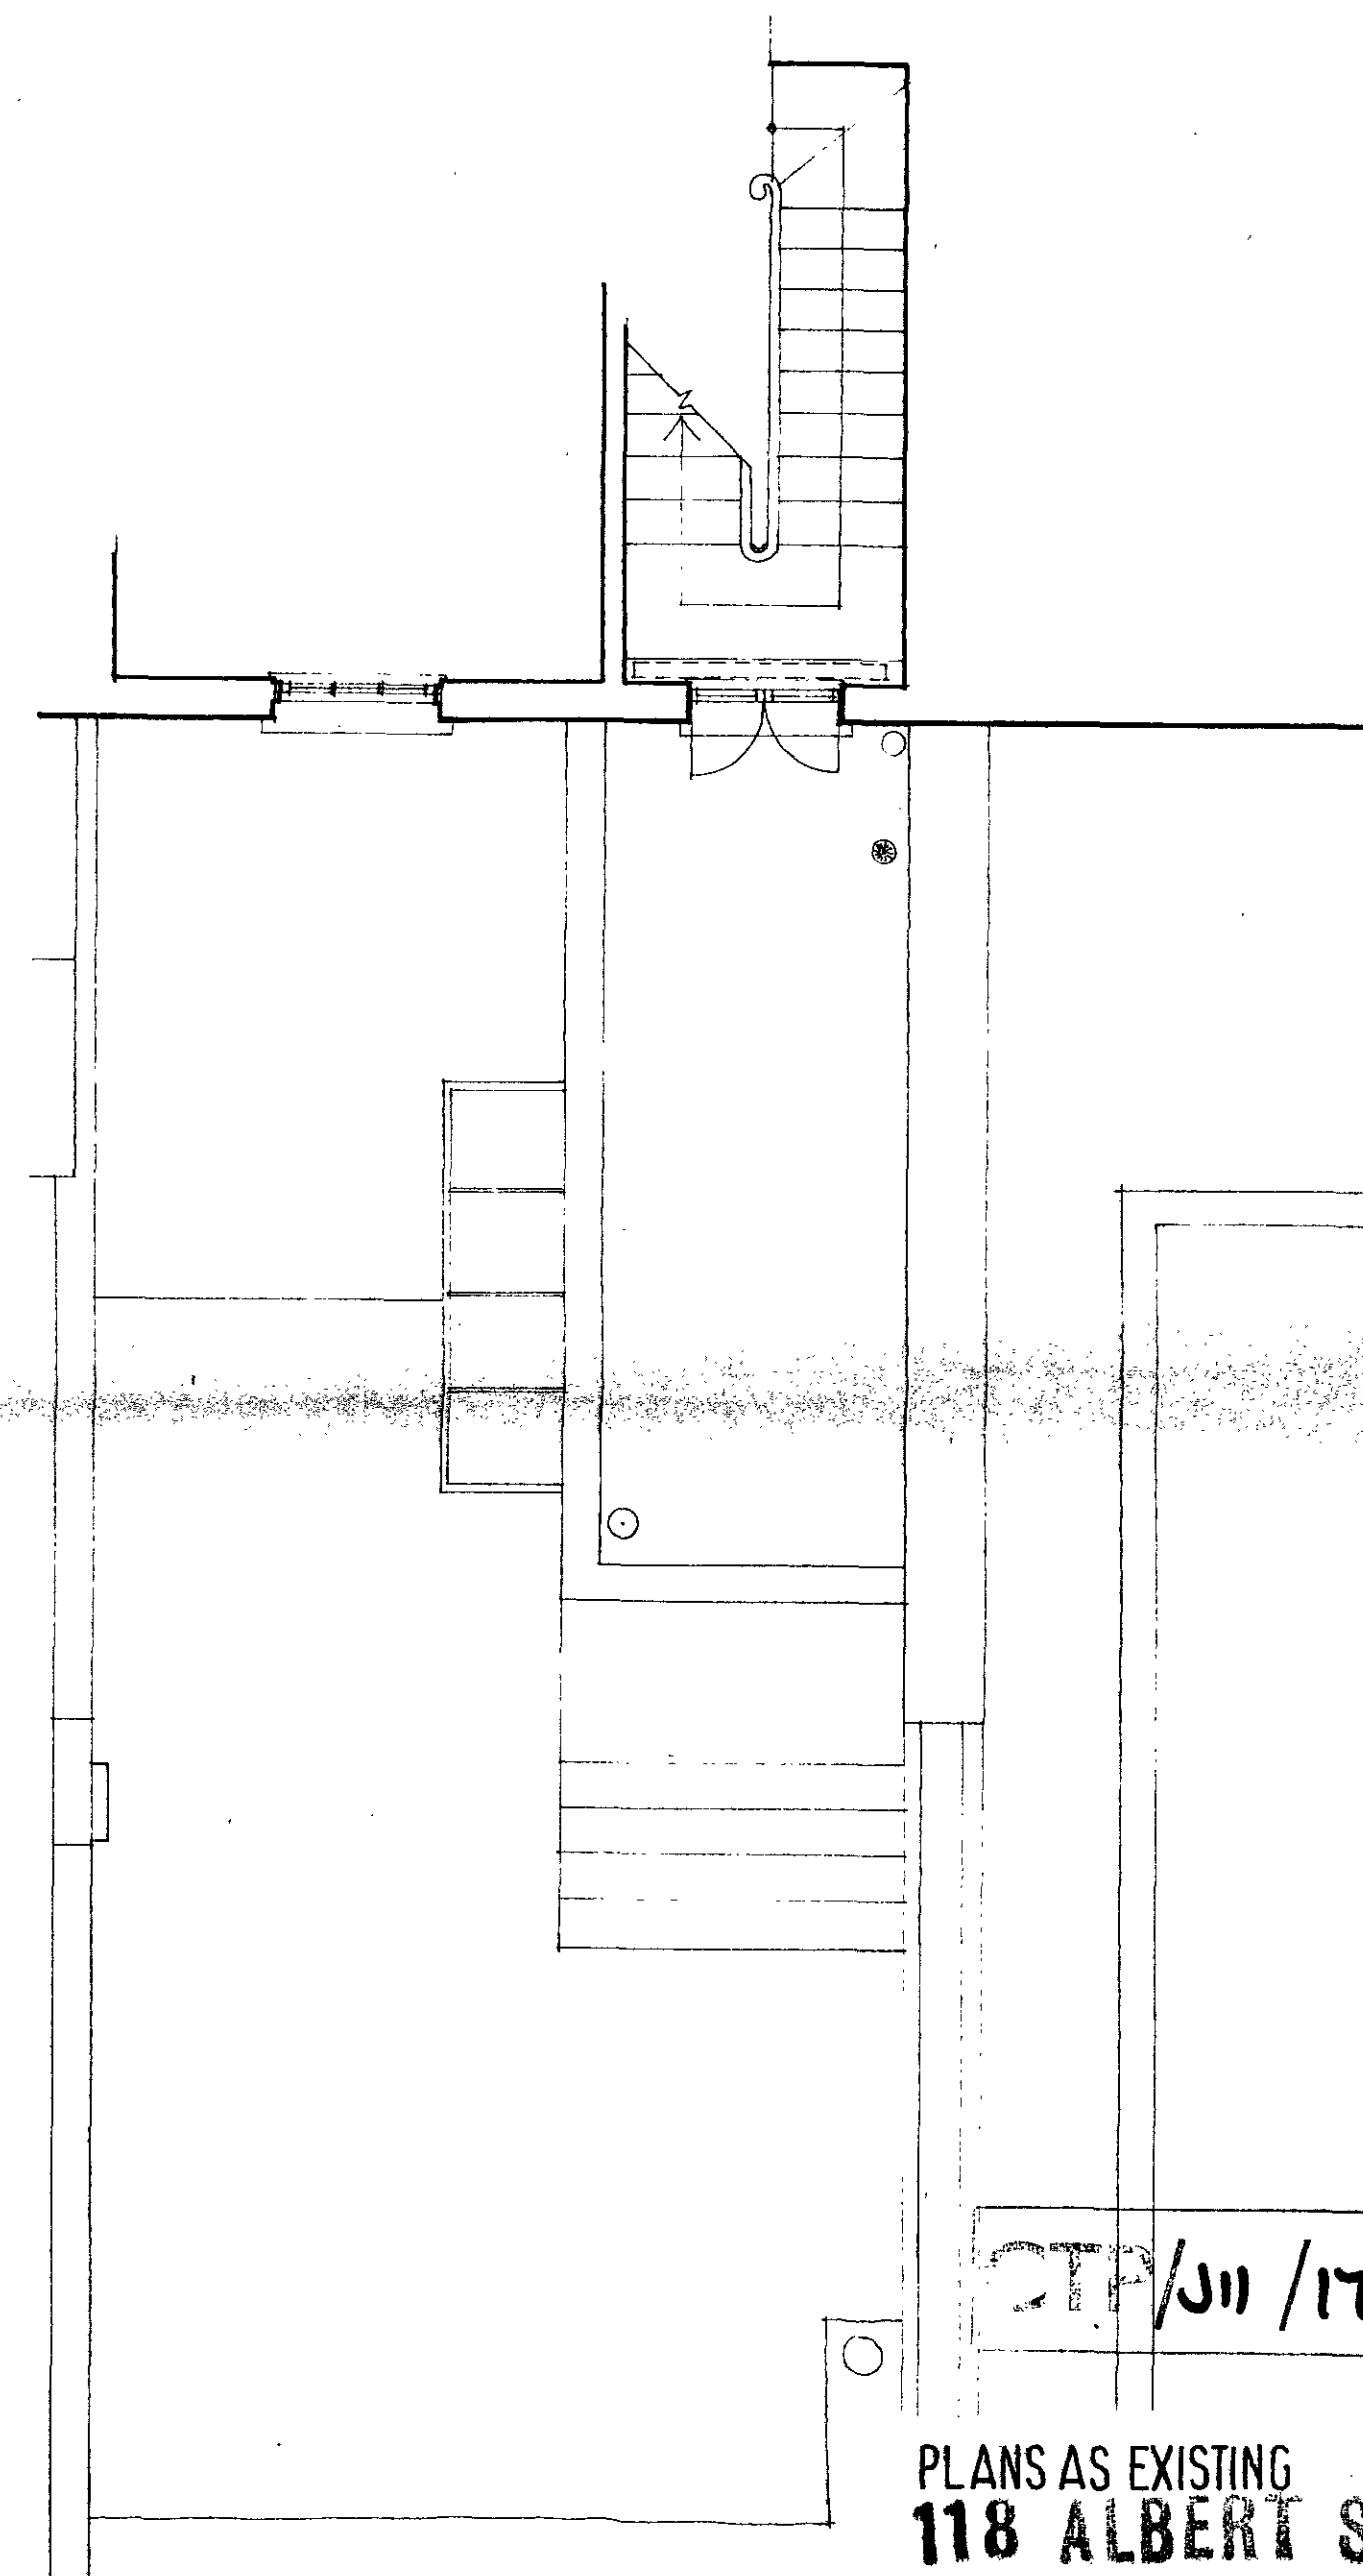


FIRST FLOOR PLAN

CTP/J11 /17 /18 /30529.
HB2450.


PLANS AS EXISTING
118 ALBERT STREET

scale 1/4" TO 1'-0"


date 15.1980 dwg. no 1
JOHN D. BENSON Architect
ARIBA Dip Arch UCL
8 Parkhill Road NW3 2YH
telephone 01 722 7275

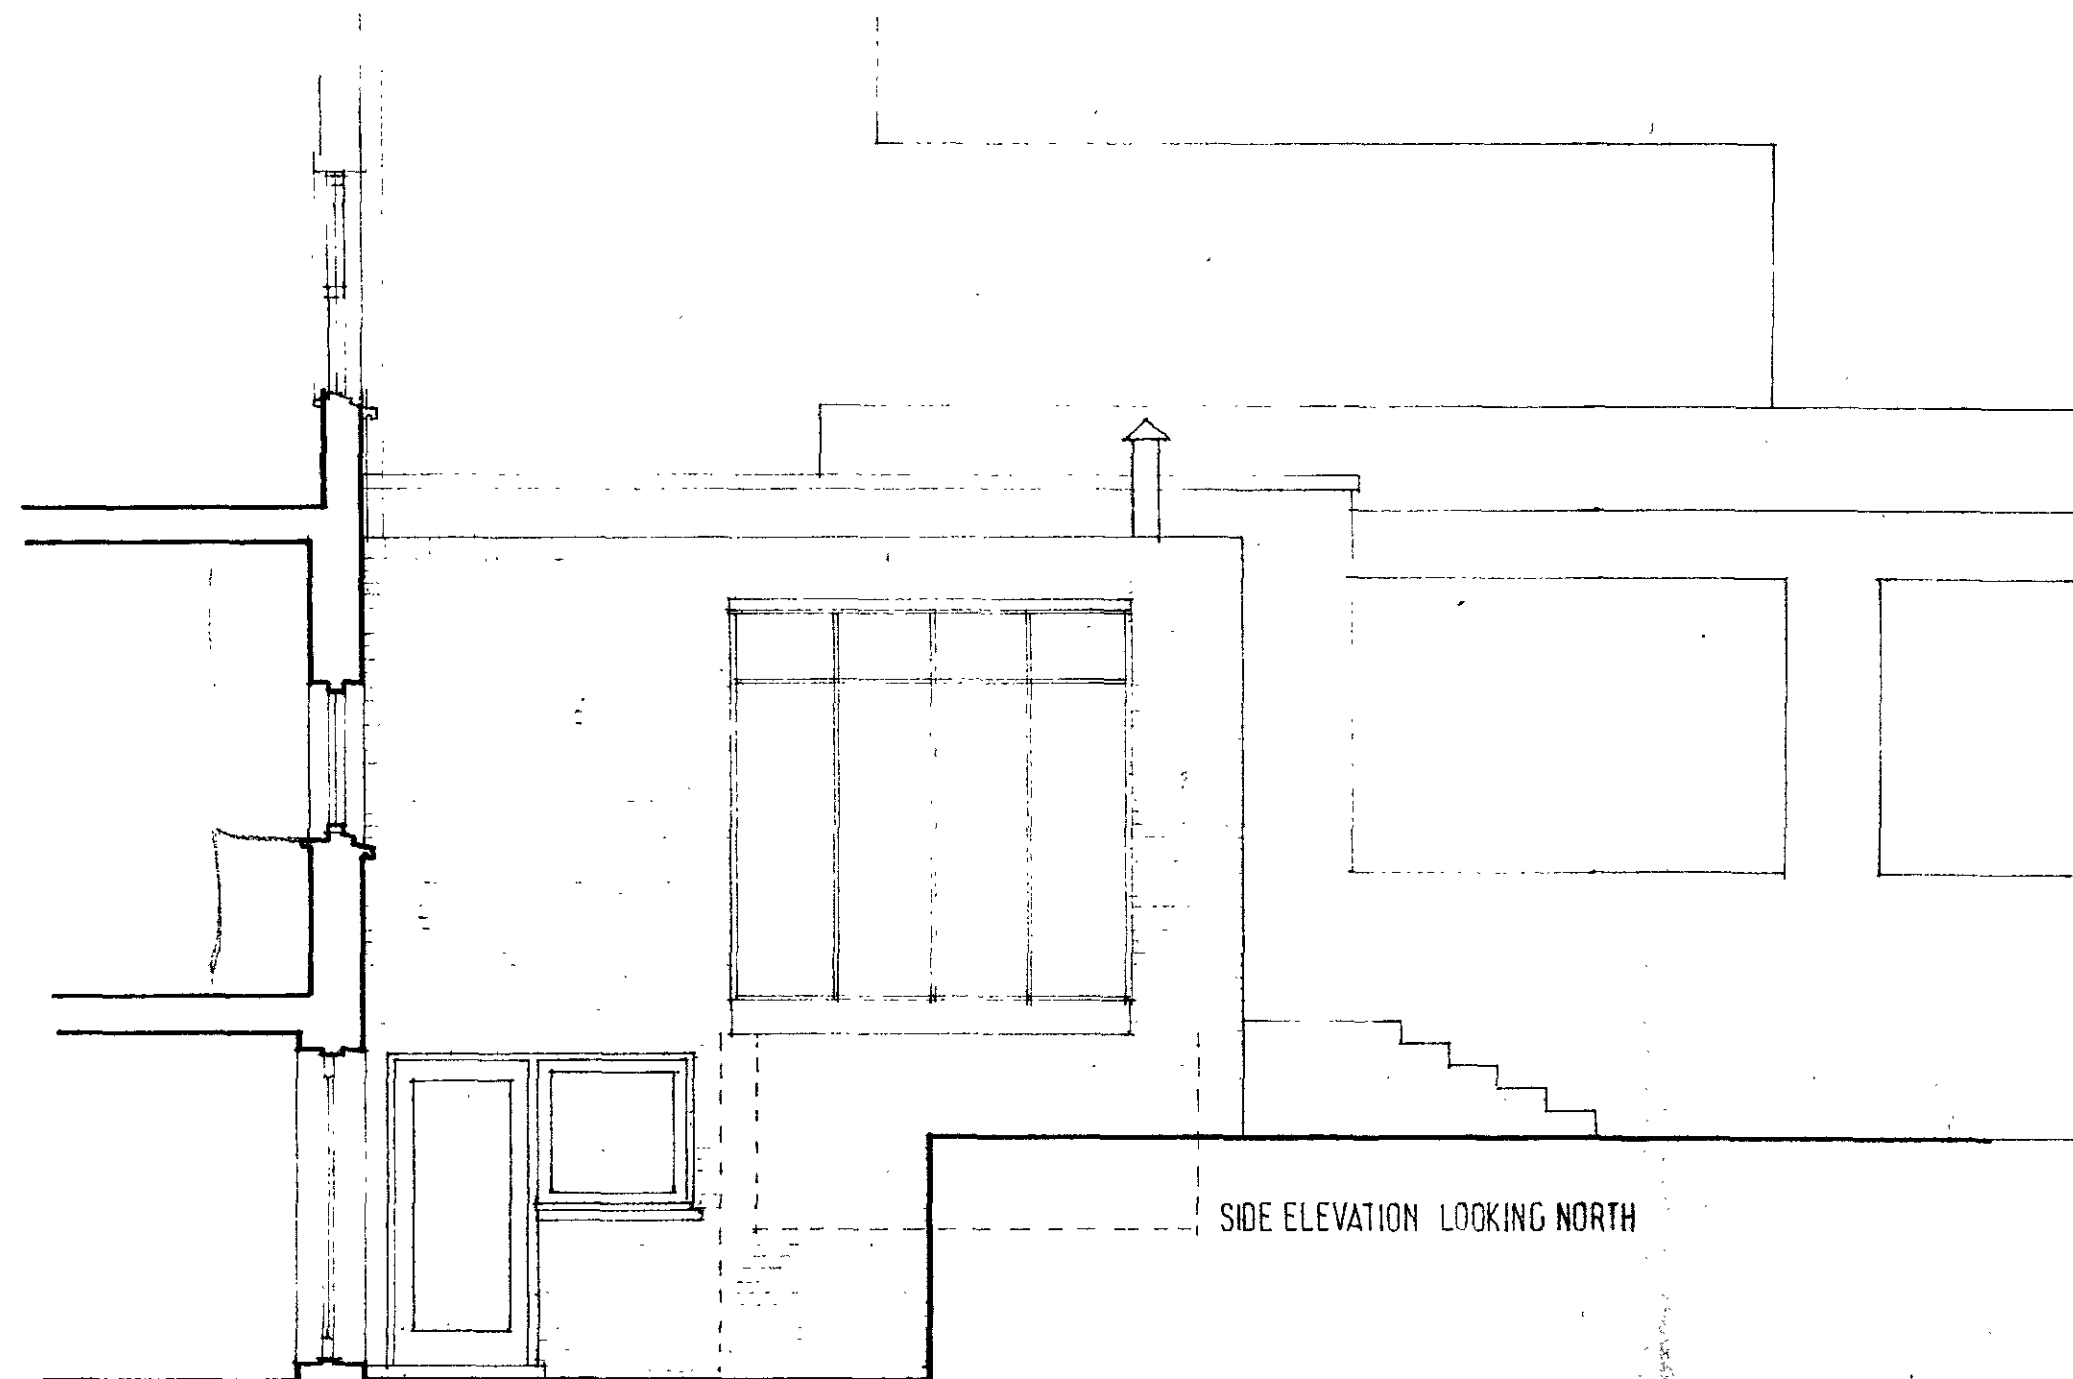


SIDE ELEVATION LOOKING NORTH

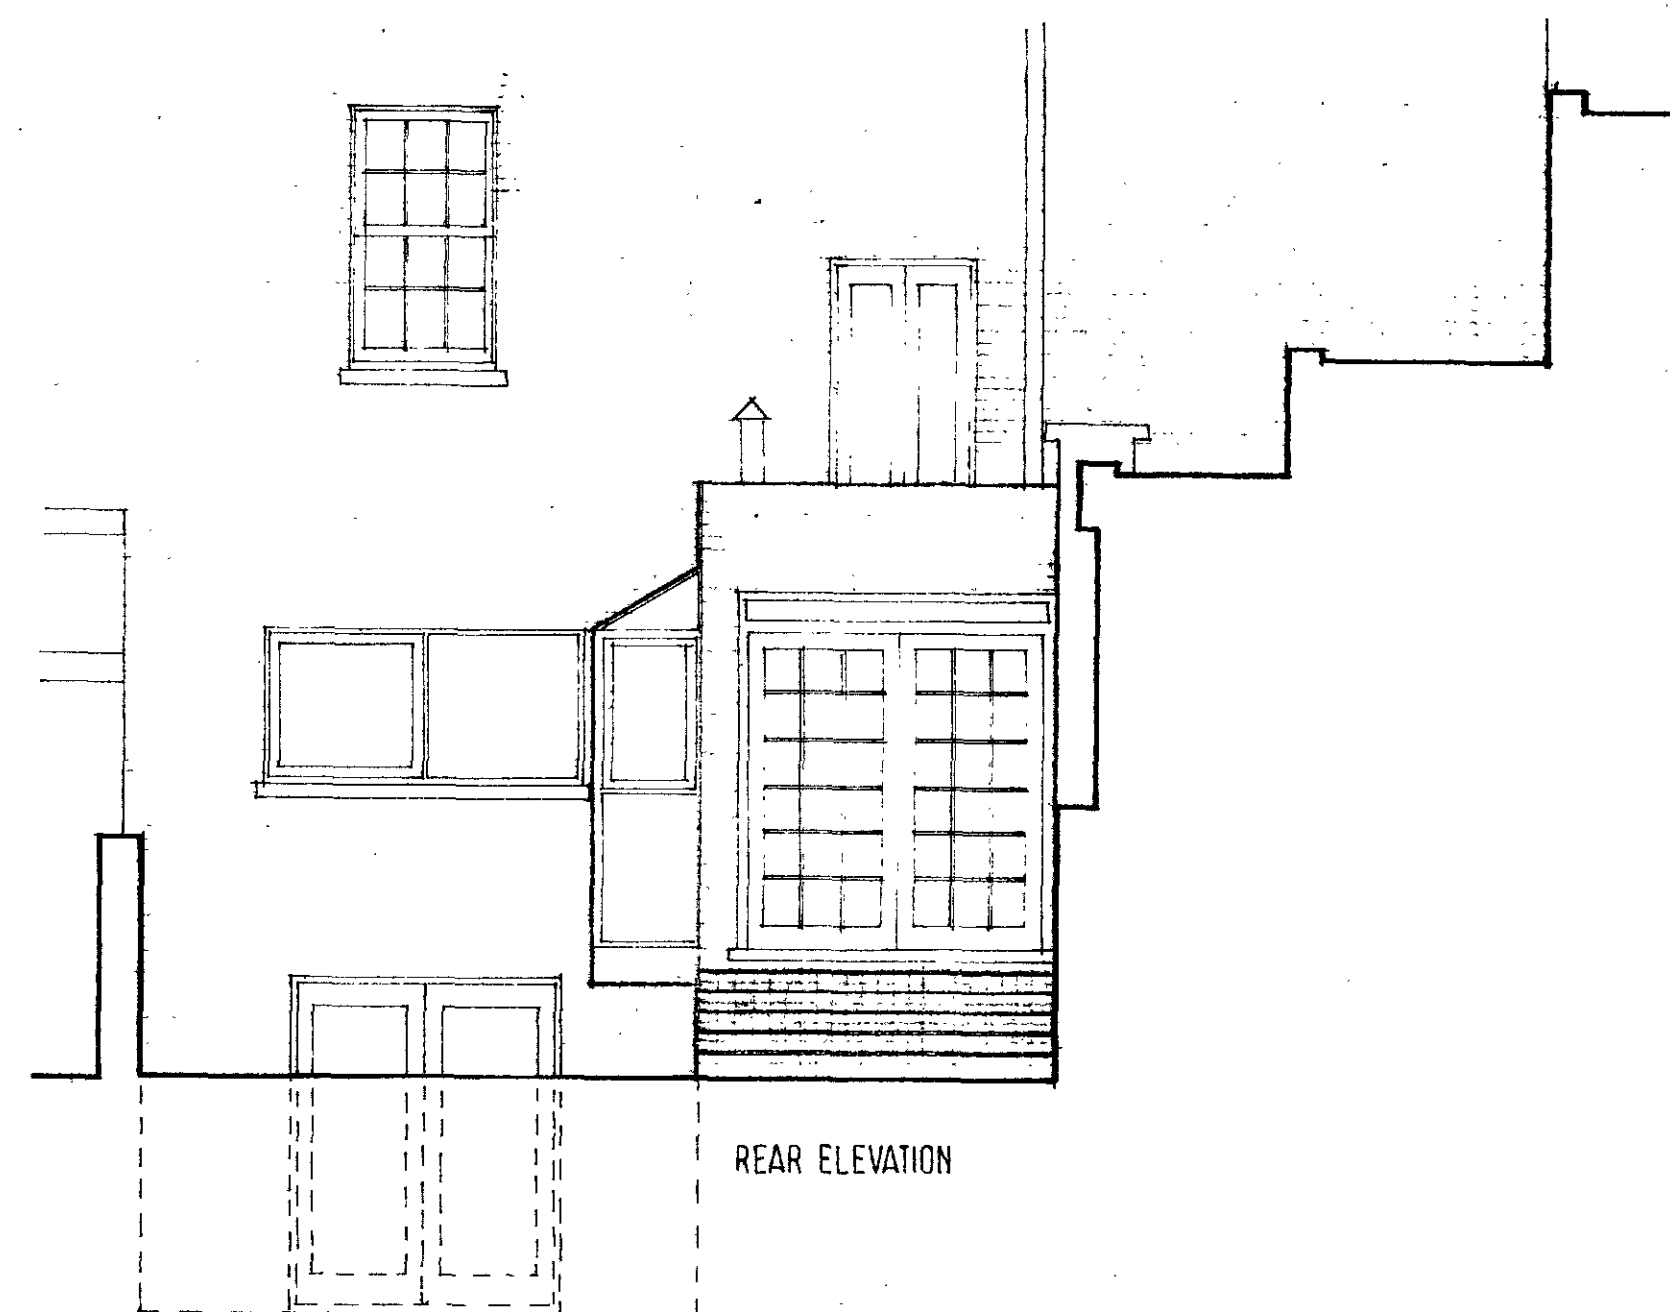

REAR ELEVATION

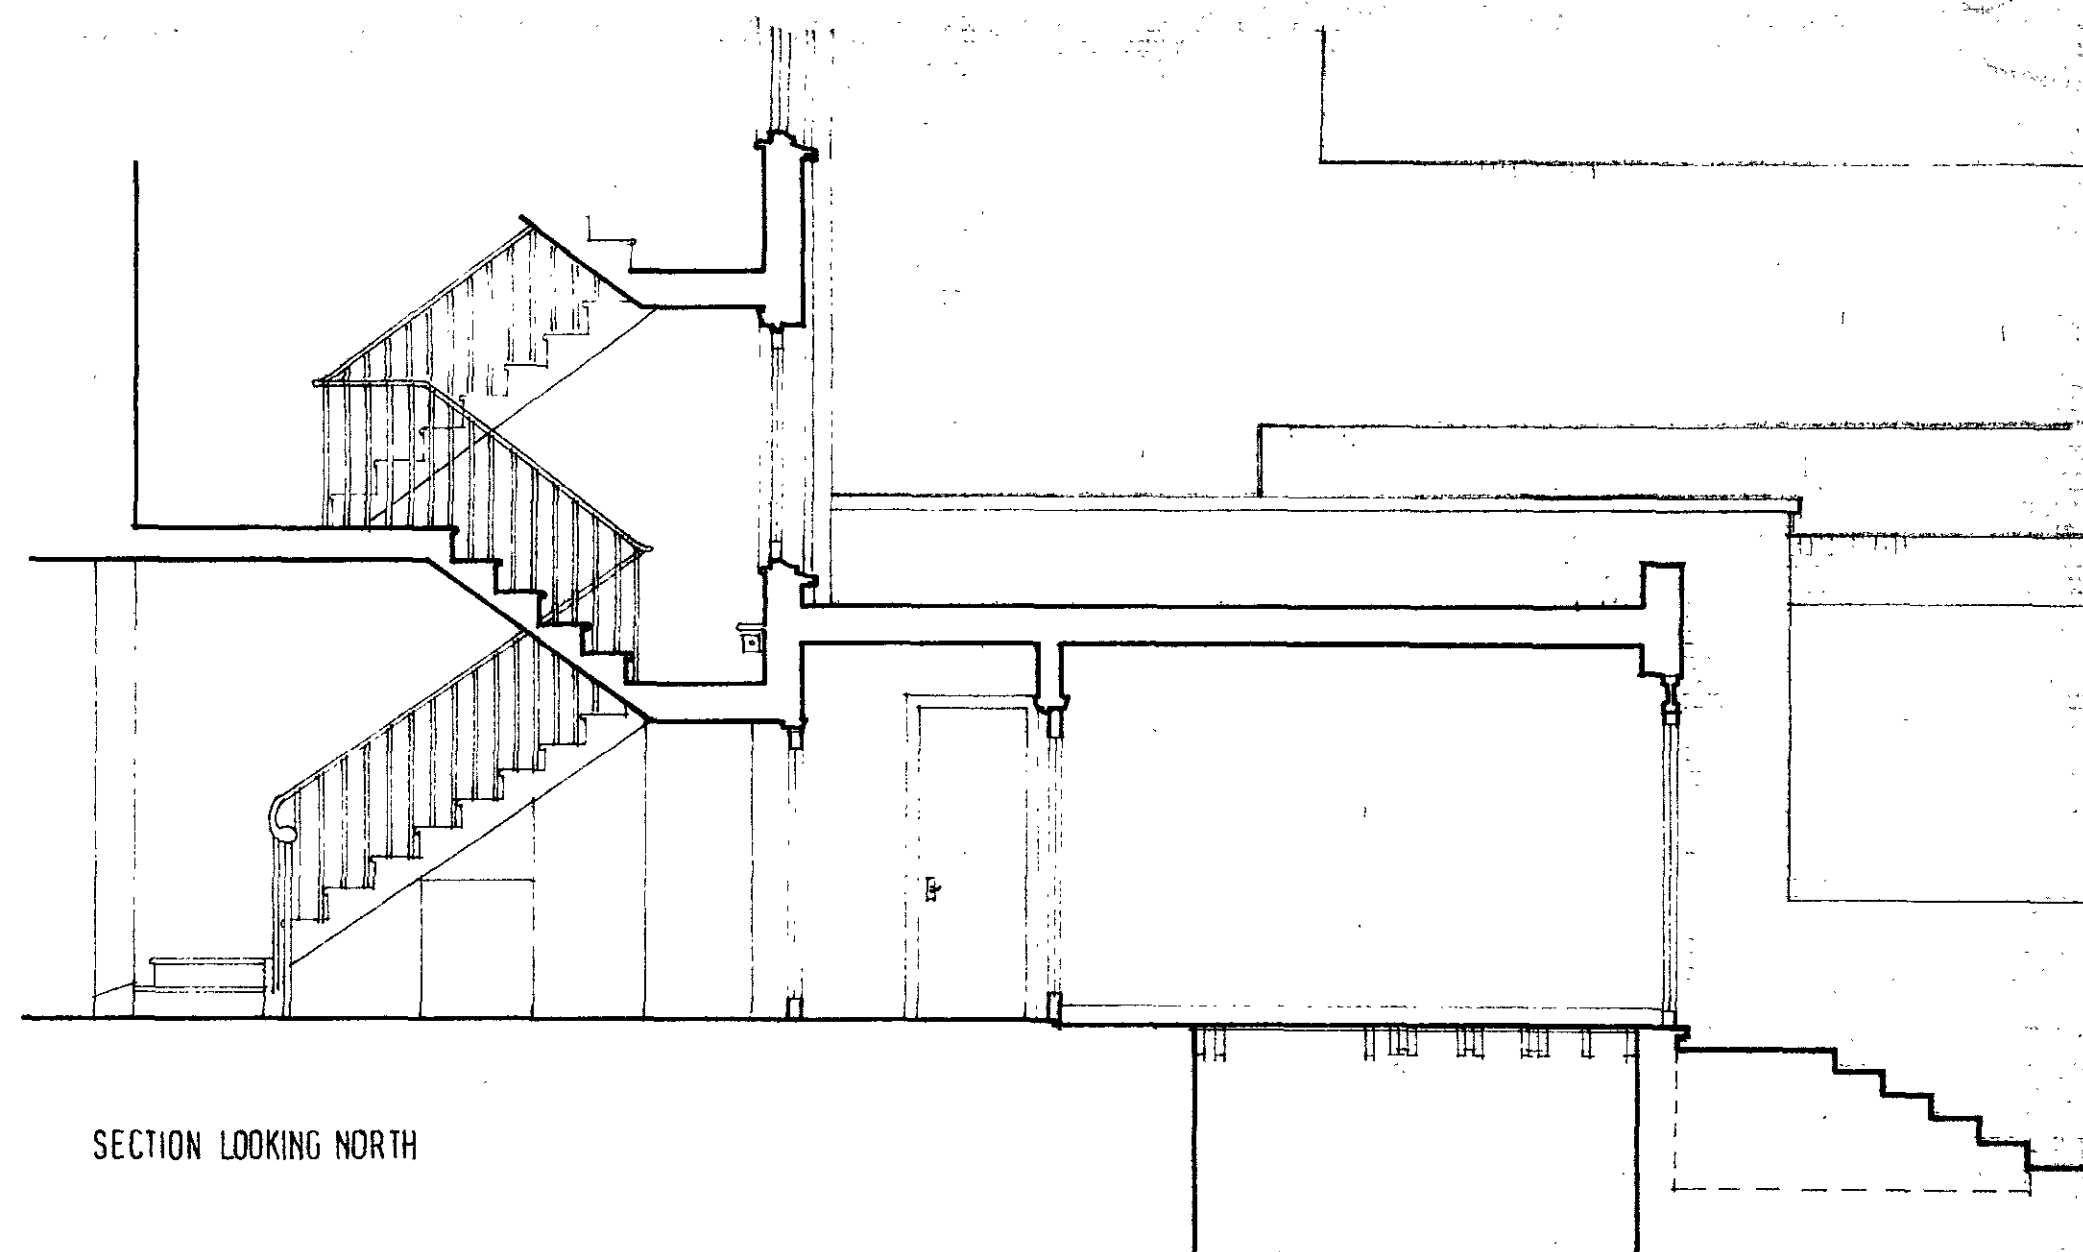

SECTION LOOKING NORTH

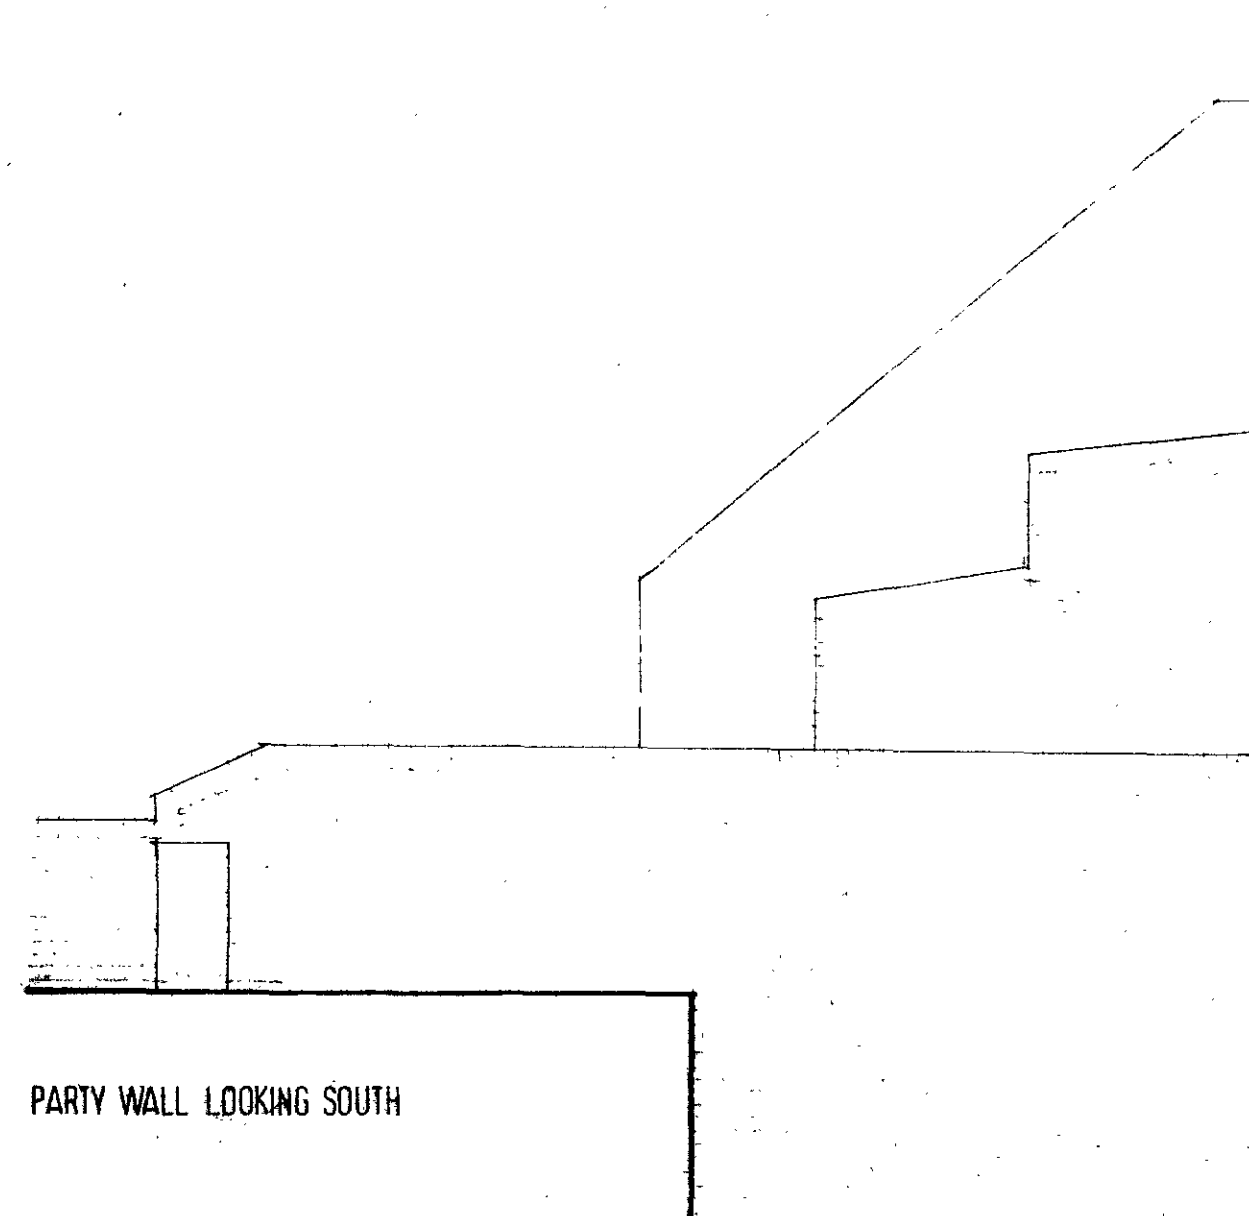

PARTY WALL LOOKING SOUTH

STP/J11/17/18/30529.
HB 2450.

SECTIONS AND ELEVATIONS AS EXISTING
118 ALBERT STREET

scale 1/4" TO 1'-0"

date 1.4.1980

dwg.r


JOHN B BENSON Architect

ARIBA Dip Arch UCL

8 Parkhill Road NW3 2YH

telephone


01 722 7275

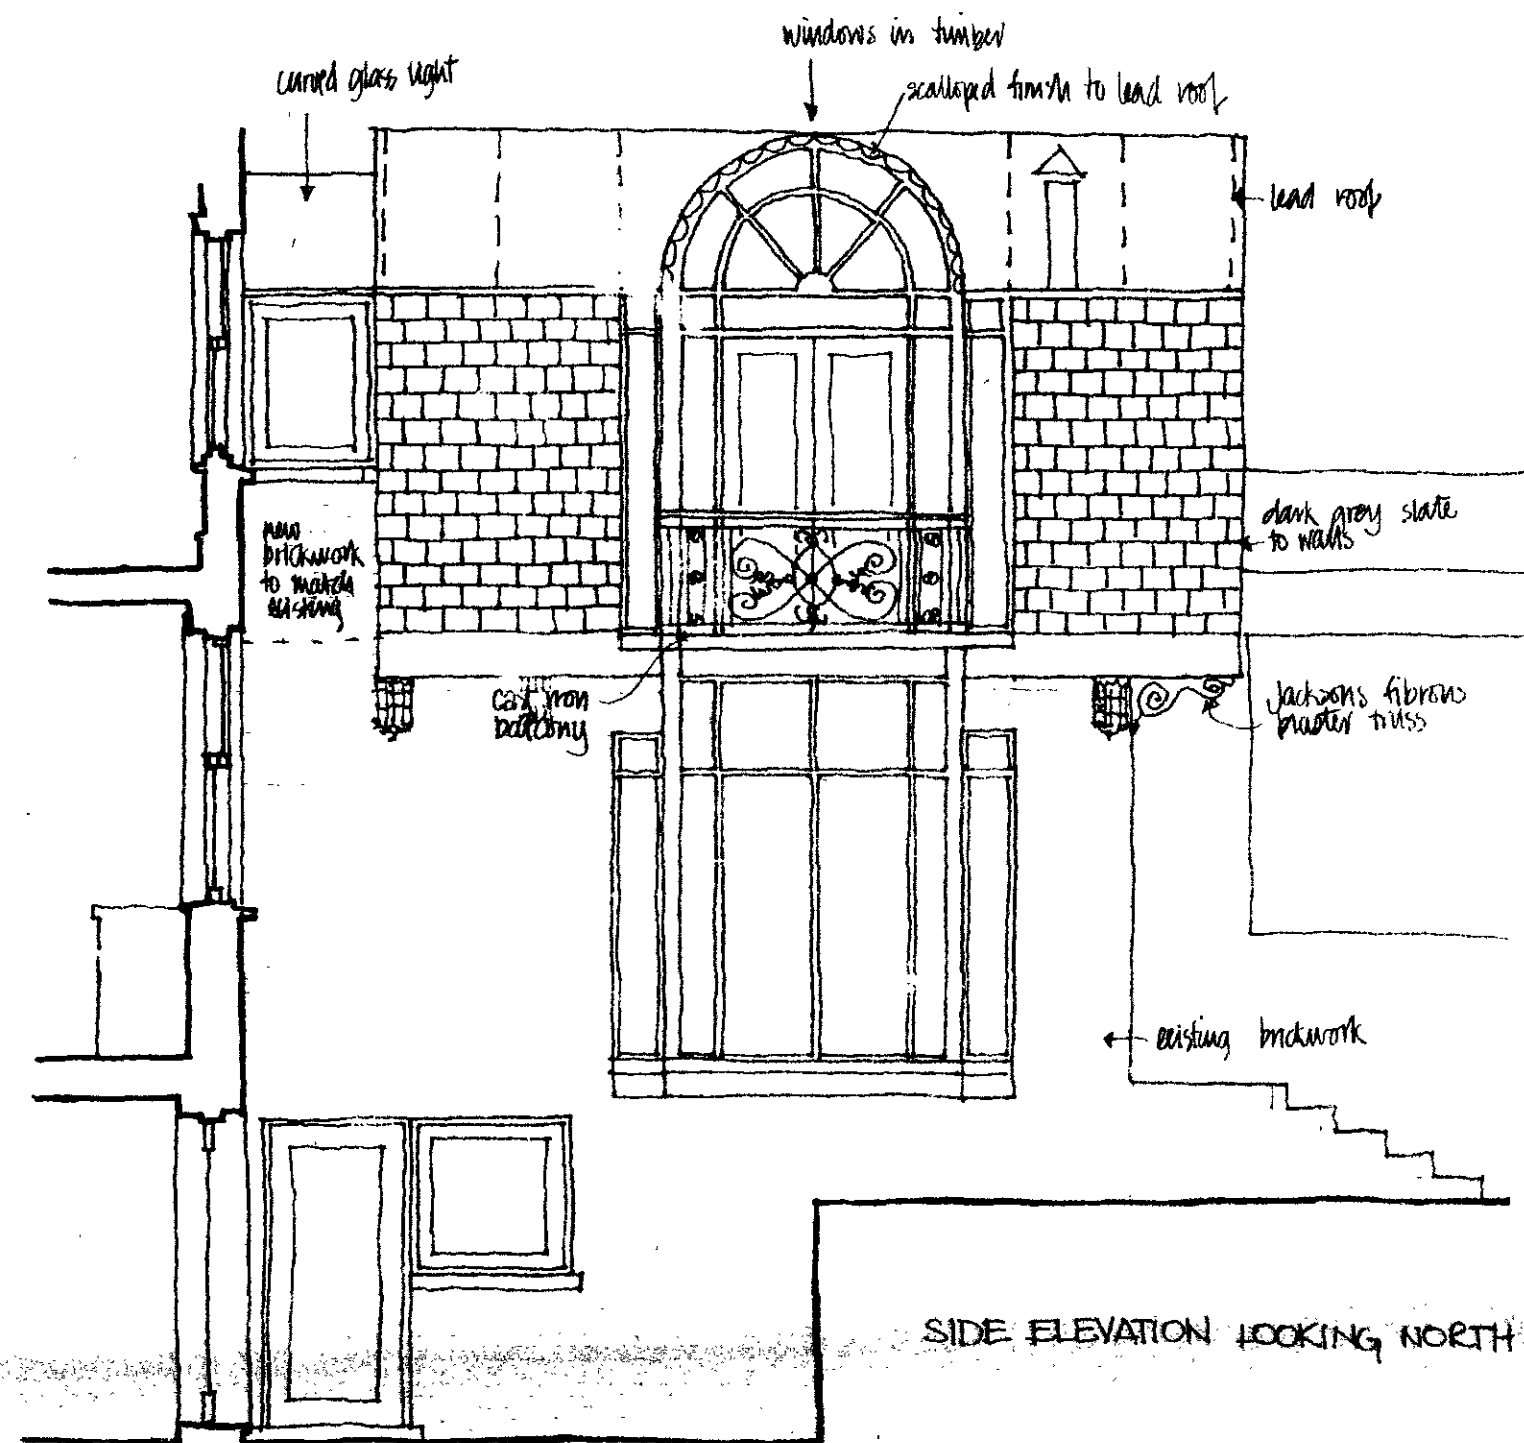


SIDE ELEVATION LOOKING NORTH



REAR ELEVATION

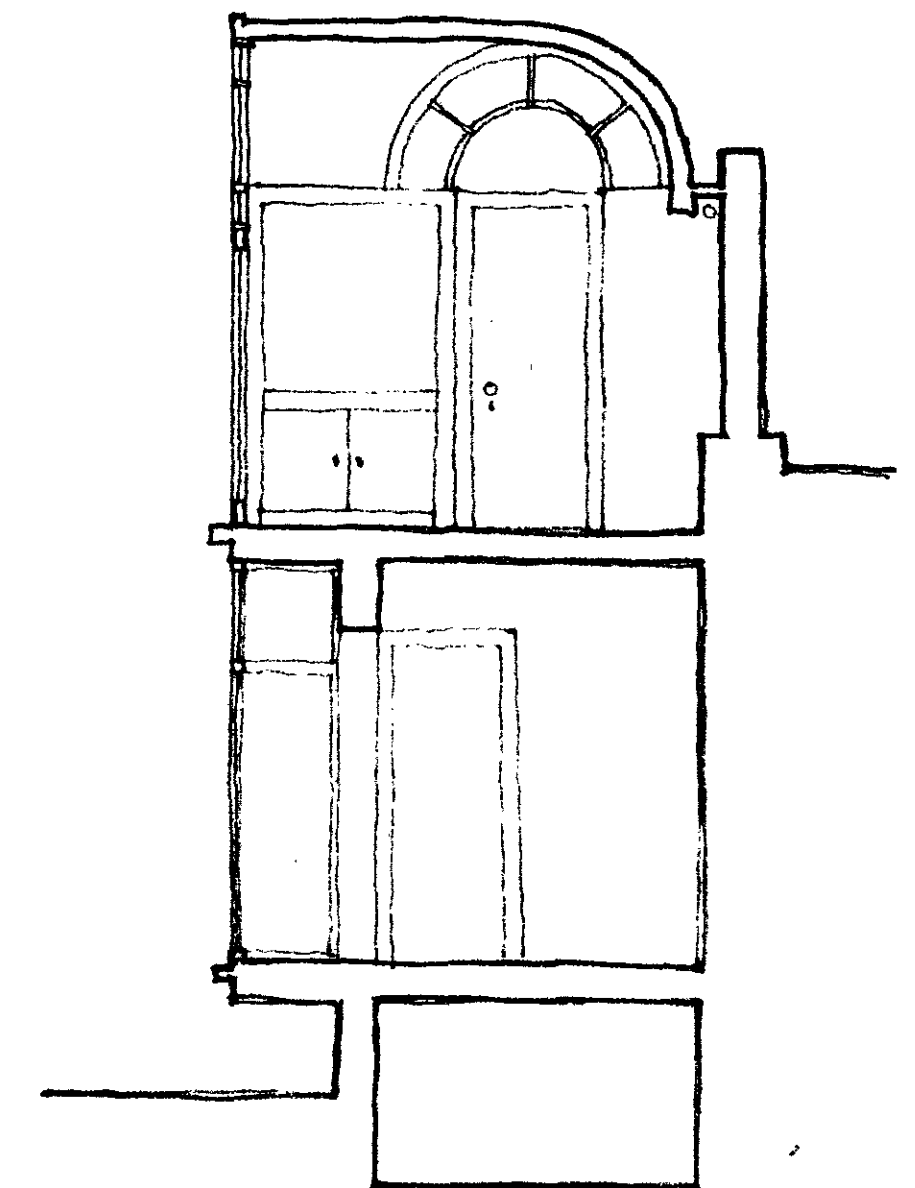

SECTION LOOKING WEST

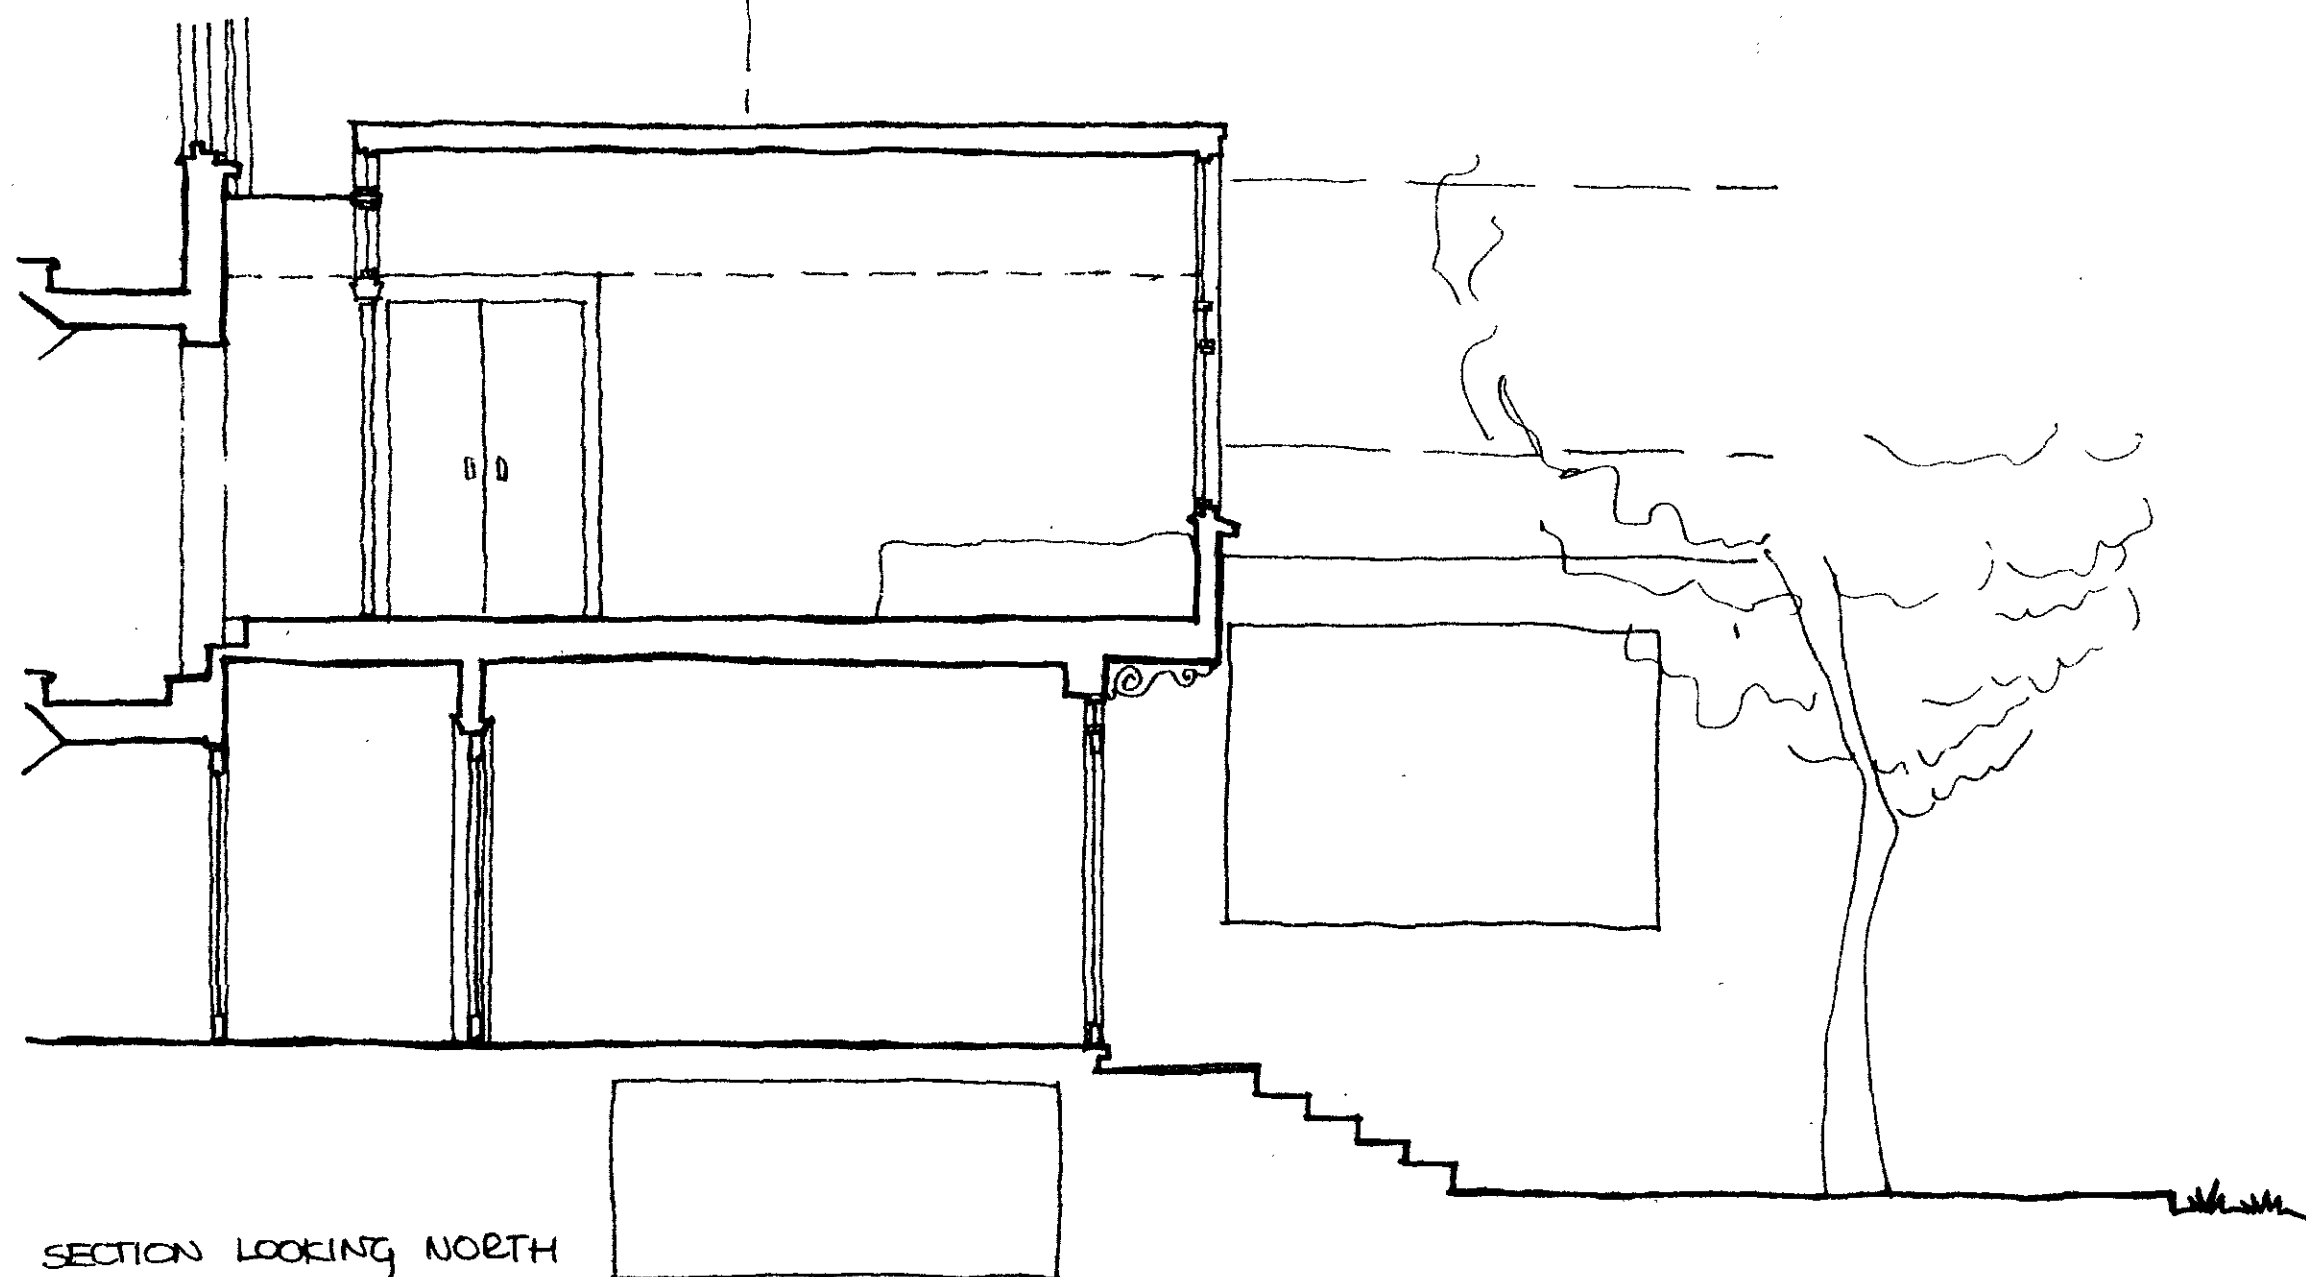

SECTION LOOKING NORTH

TP/011/17/18/30529.
HB2450.

SECTIONS AND ELEVATIONS AS PROPOSED

118 / ALBERT STREET

scale 1/4" to 1'0"

date 12.9.1980

JOHN P. EVANS Architect

AR 15 A Old Arch UCL

8 Parkhill Road TW9 2YH

telephone 0181 709 7074