


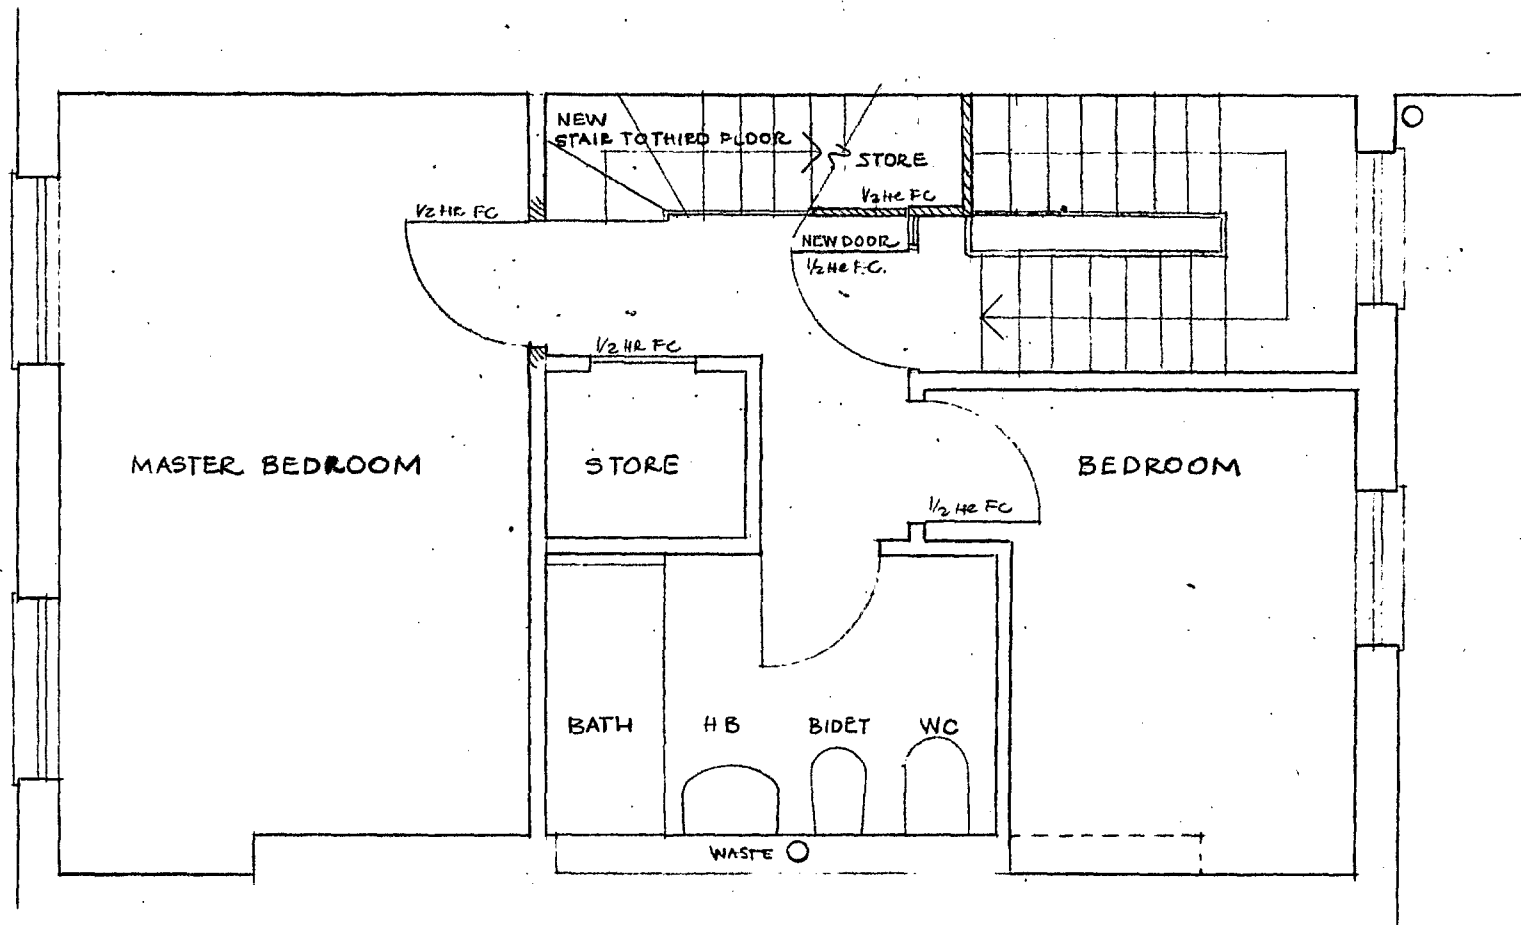

CTP/J11 / 17 / 18 / 20727

Title EXISTING SECOND FLOOR

Job ANDERSEN


118 ALBERT STREET, NW1

Scale 1/4" = 1'-0" Date 18 NOV 74 Drawn R.M.

RICK MATHER ARCHITECT

145 Arlington Road, London NW1. Tel: 01 485 6441


Job	33
Dwg	4
Rev	A

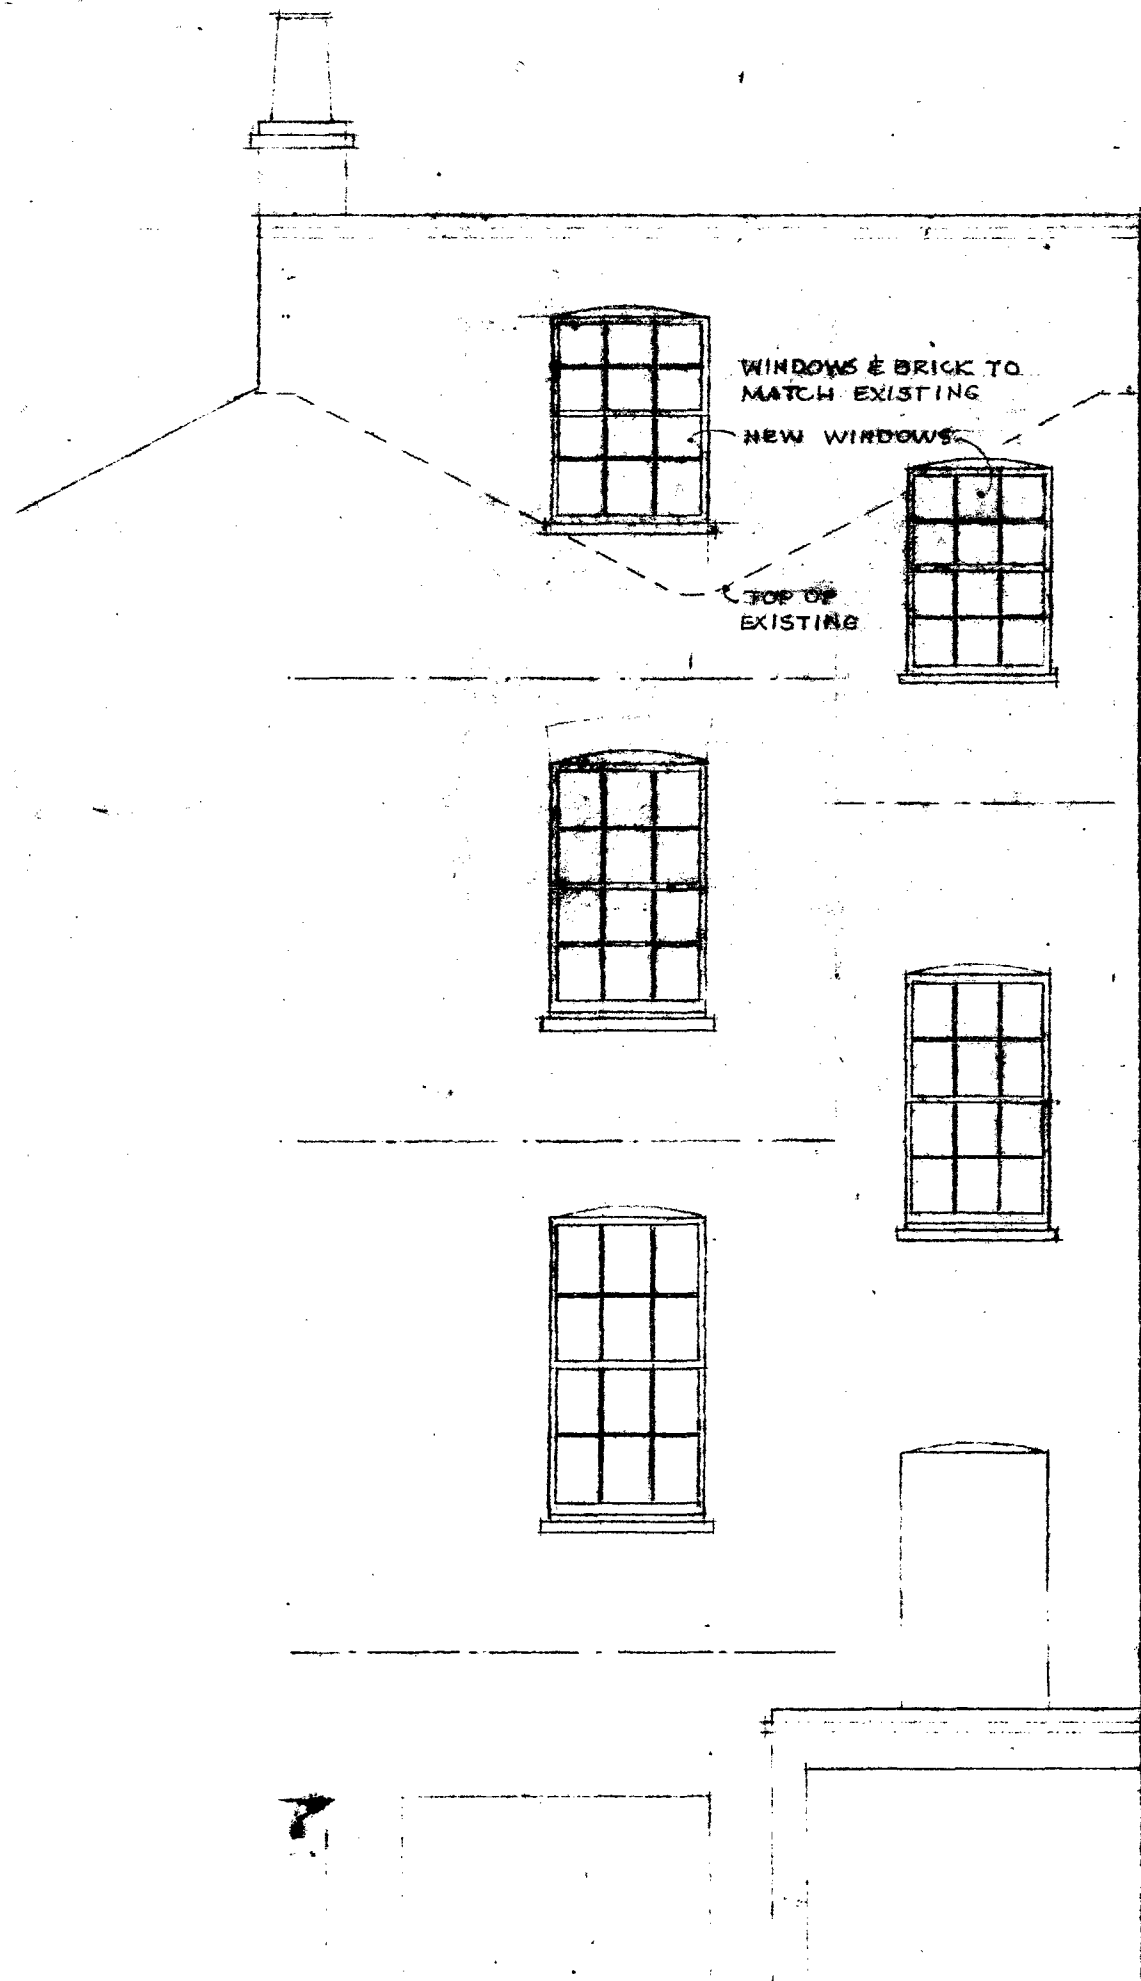

NEW THIRD FLOOR?

EXISTING SECOND FLOOR?

EXISTING FIRST FLOOR?

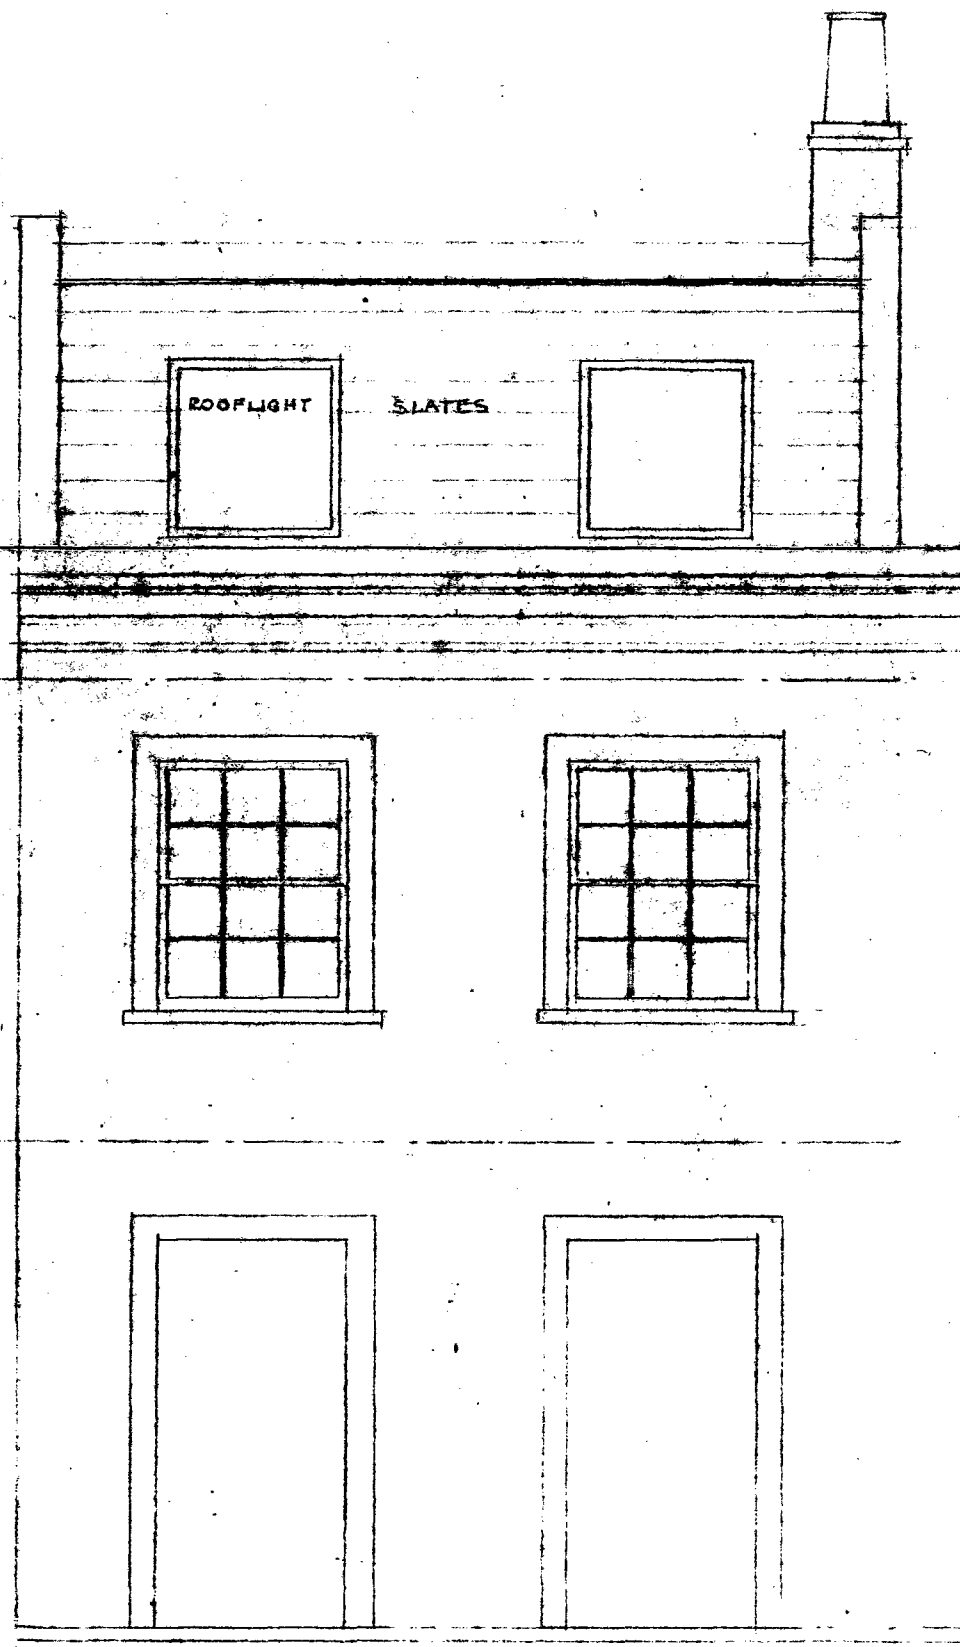

CTP/011/17/18/2012

Title FRONT & REAR ELEVATION

Job ANDERSEN

118 ALBERT STREET, NW1

Scale 1/4" = 1'0"

Date 4 MAR 75

Drawn RM

NICK MATHER ARCHITECT

145 Arlington Road, London NW1. Tel: 01 435 6441

Job

33



Dwg

7

Rev

A

20.4.75

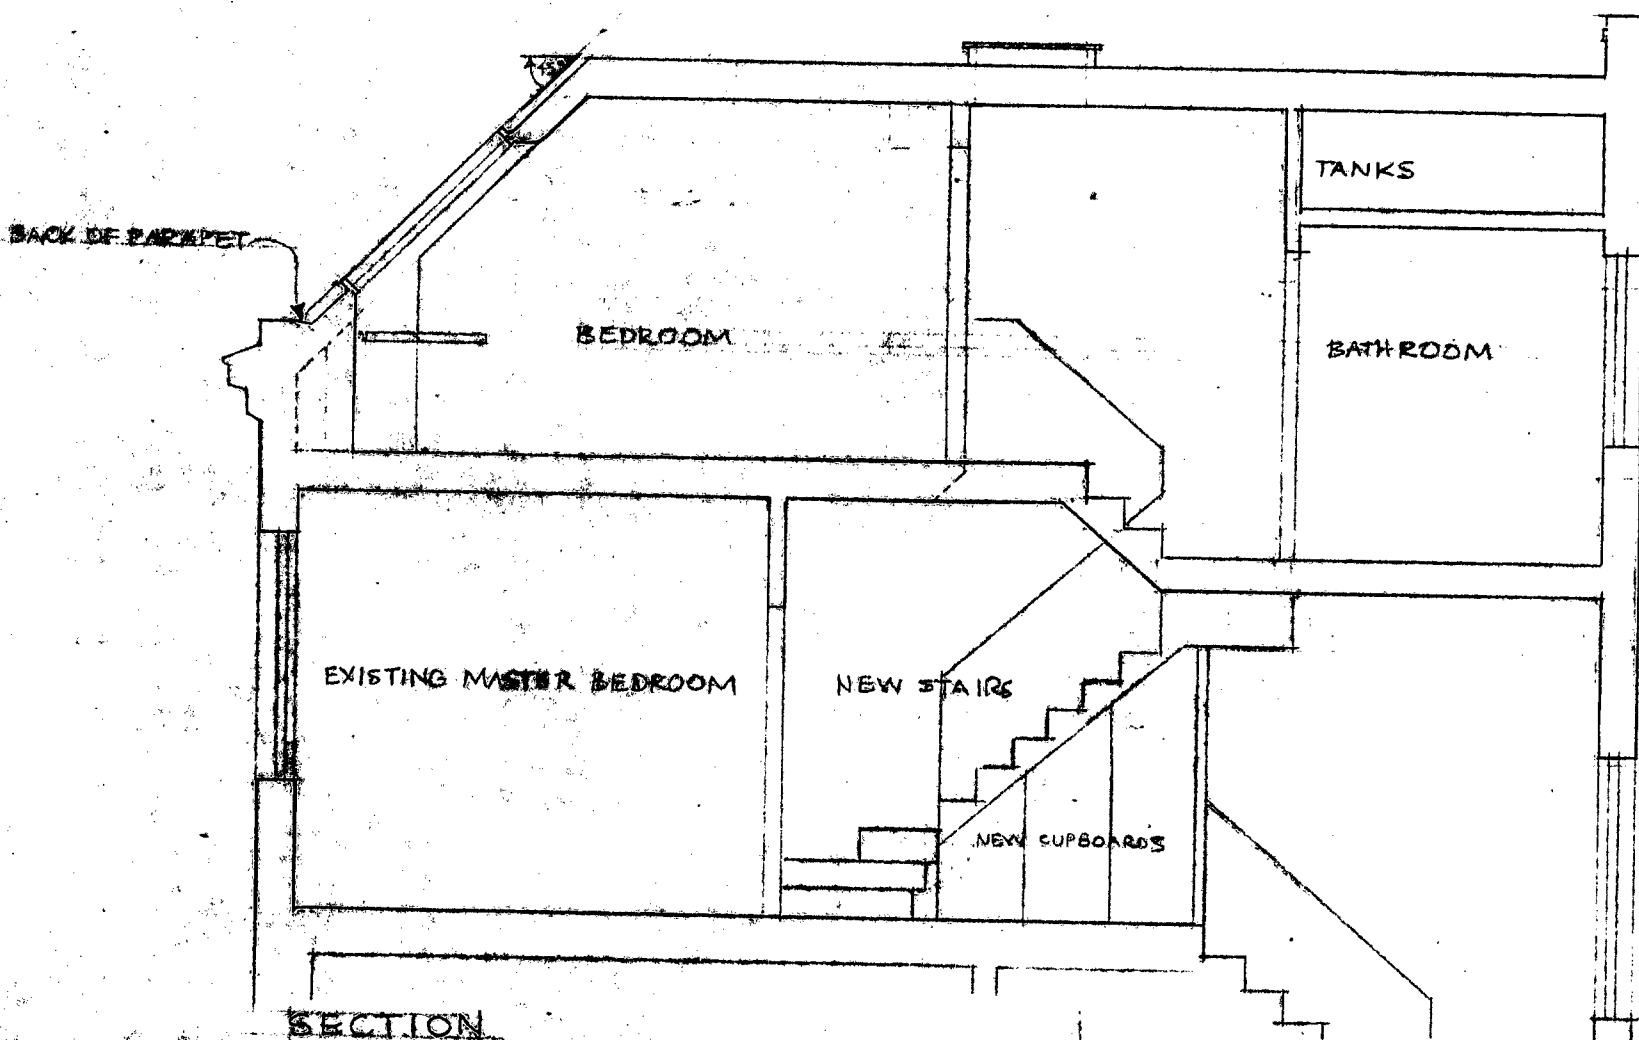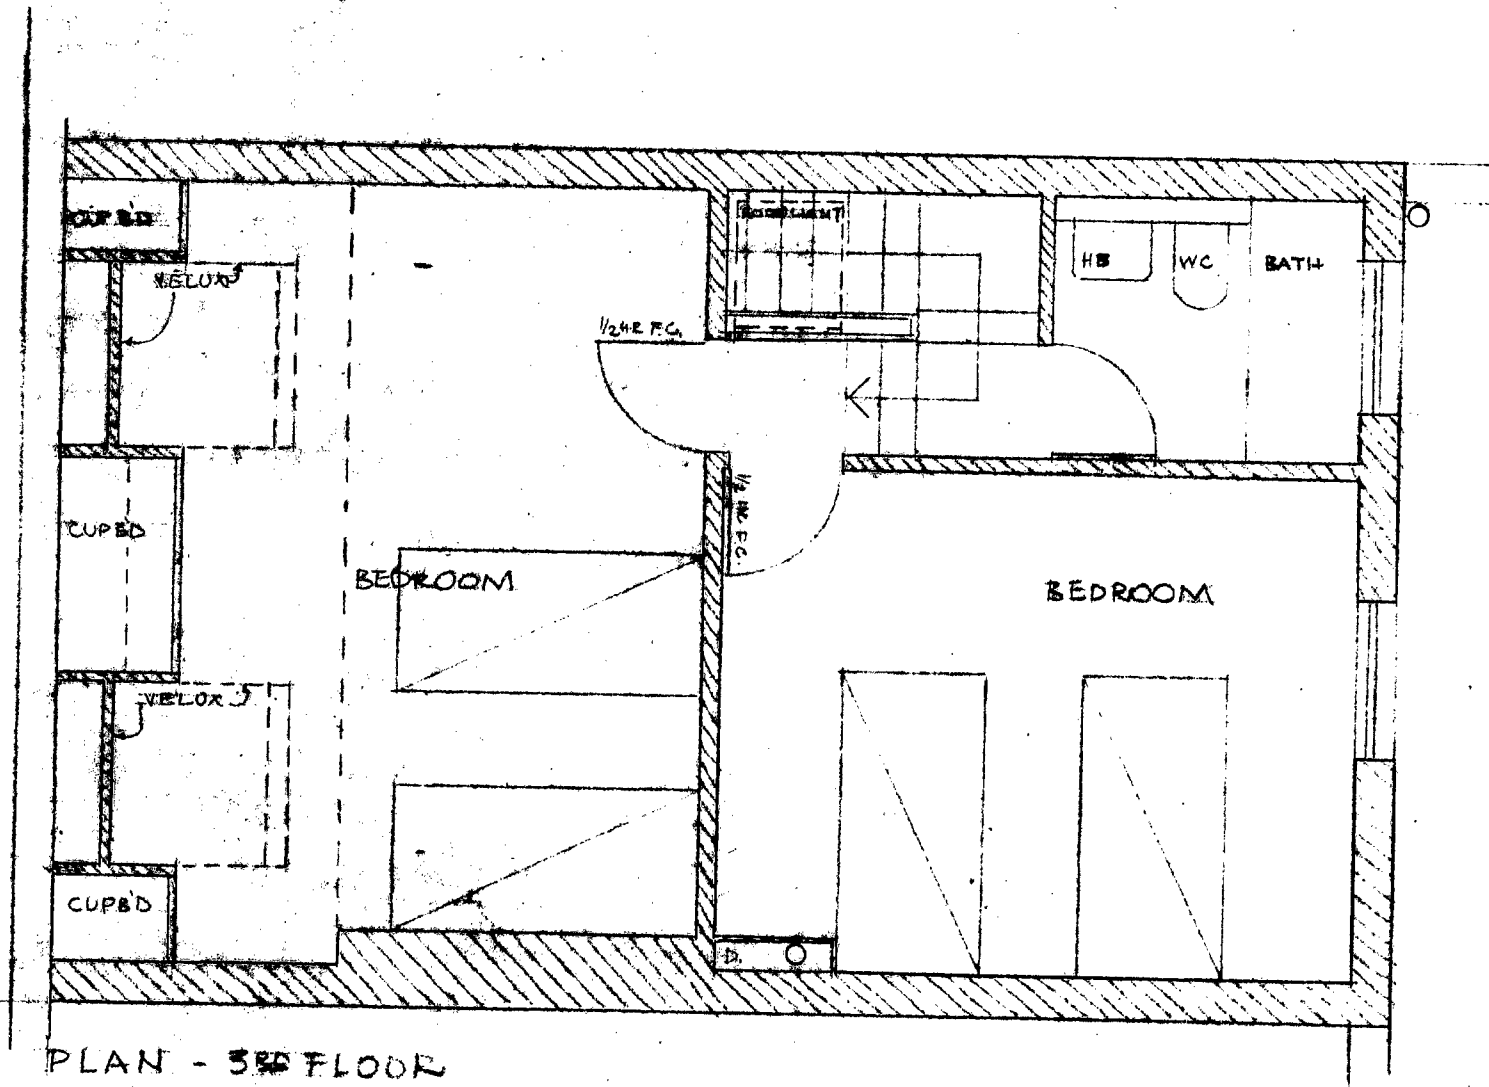

CTP/J11/17/18/2072

3RD FLOOR PLAN & SECTION - ALT 3

ANDERSEN

118 ALBERT STREET, NW1

Scale 1/4" = 1'-0"

Date 8 APRIL 1975 Drawn R.M.

RICK MATHER ARCHITECT

145 Arlington Road, London NW1 Tel: 01 485 6111

Job	33
Dwg	9
Rev	A