


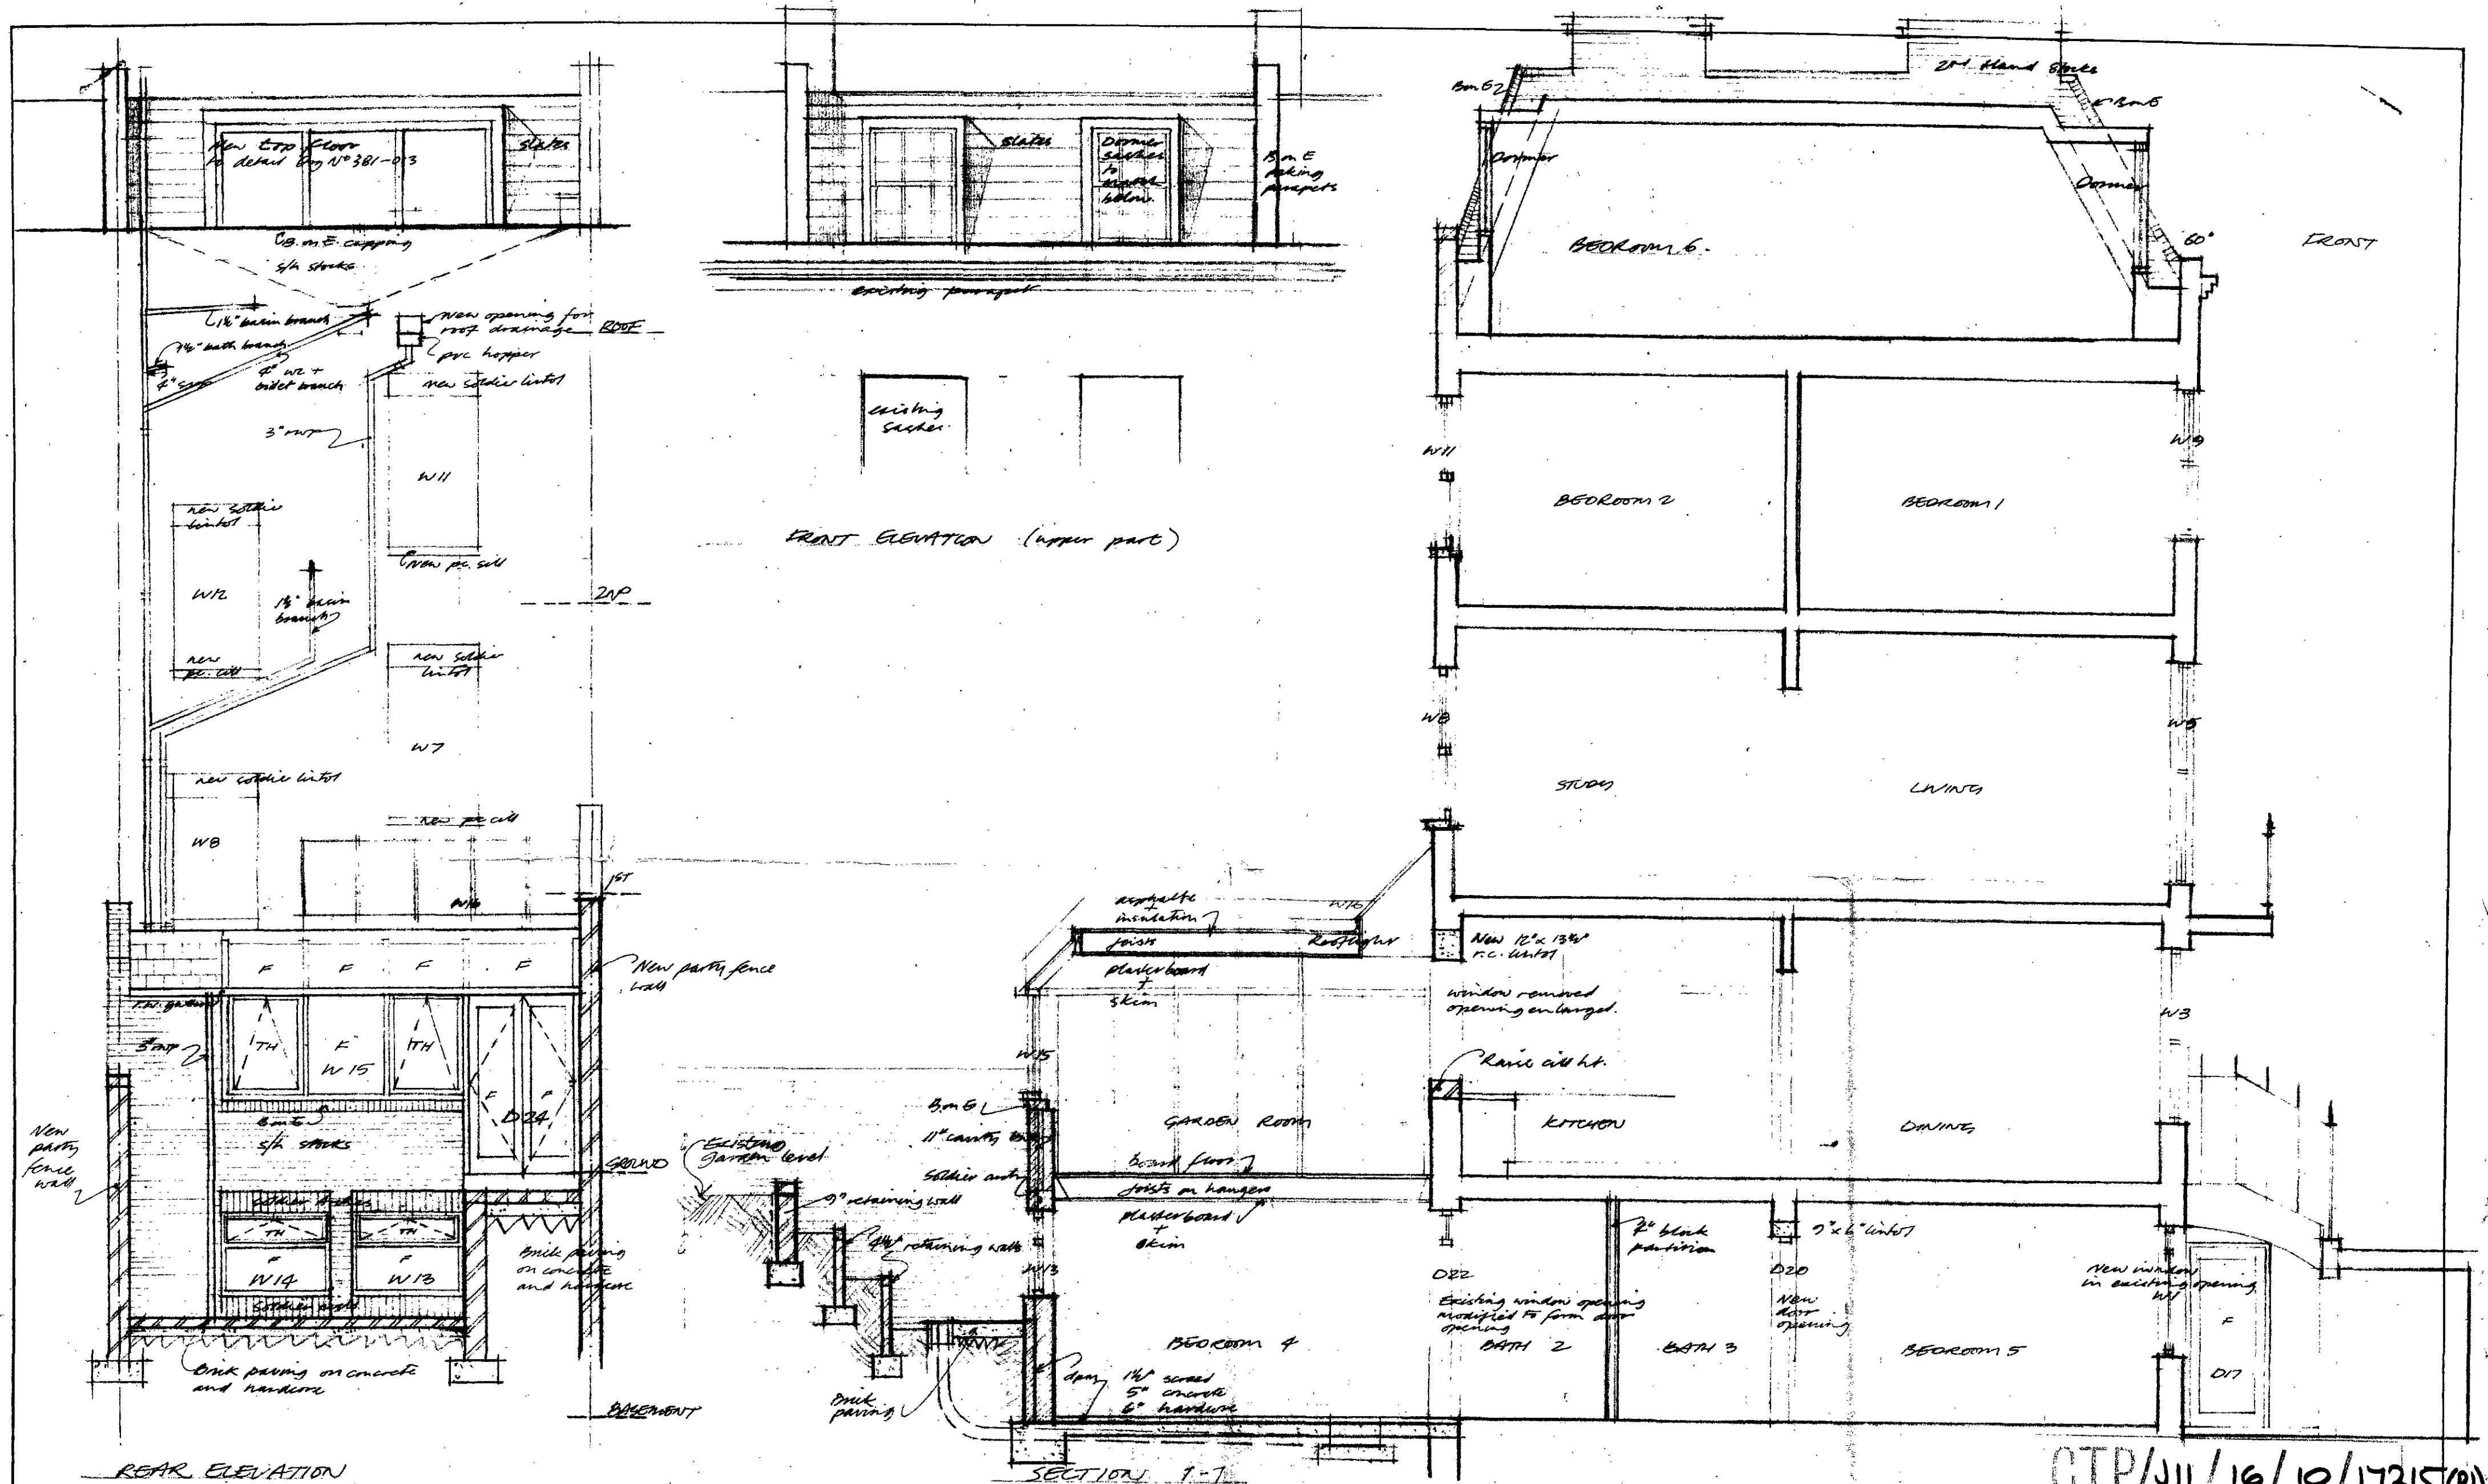


NOTES

REVISIONS


B. Top floor revised 31.12.73
C. Top floor revised 15.3.74

WILLIAMS WRIGHT ASSOCIATES
chartered architects A/RIBA ©
ONE EGLON MEWS BERKLEY ROAD
LONDON NW1 8YS 01 722 3394-6


Job Title 117 ALBERT STREET NW1
Drg. Title SECTION A-A + REAR ELEVATION
Scale 1/4" = 1'0" Drg. No.
Drawn M.A. Date Aug 73 391 005 C

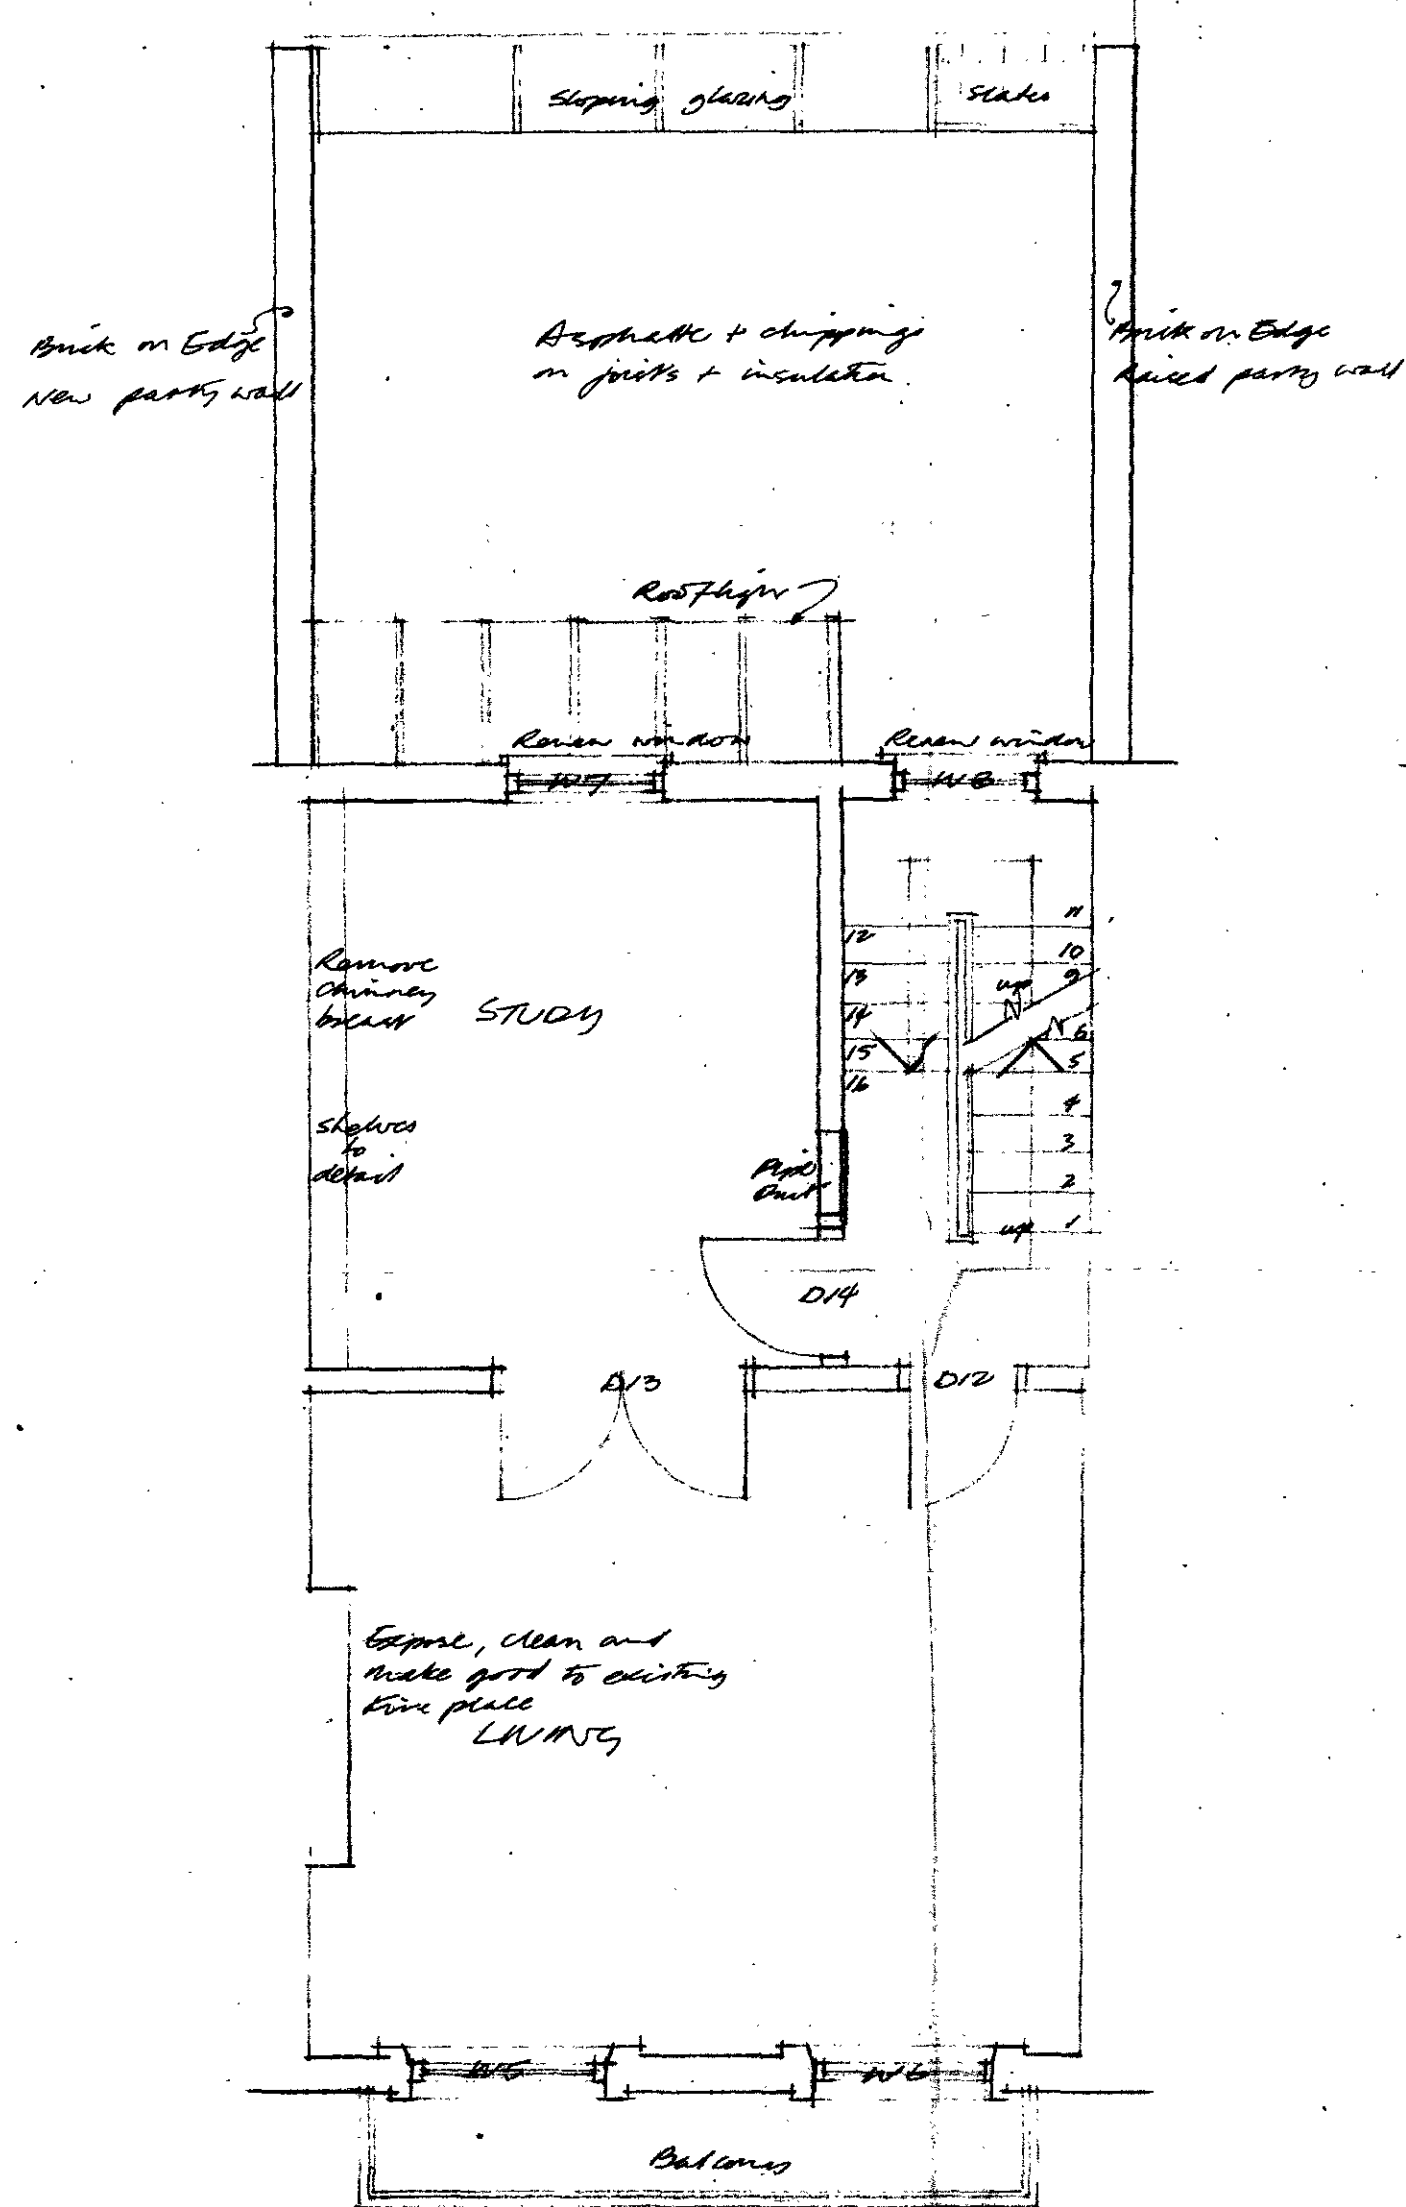

FIRST FLOOR

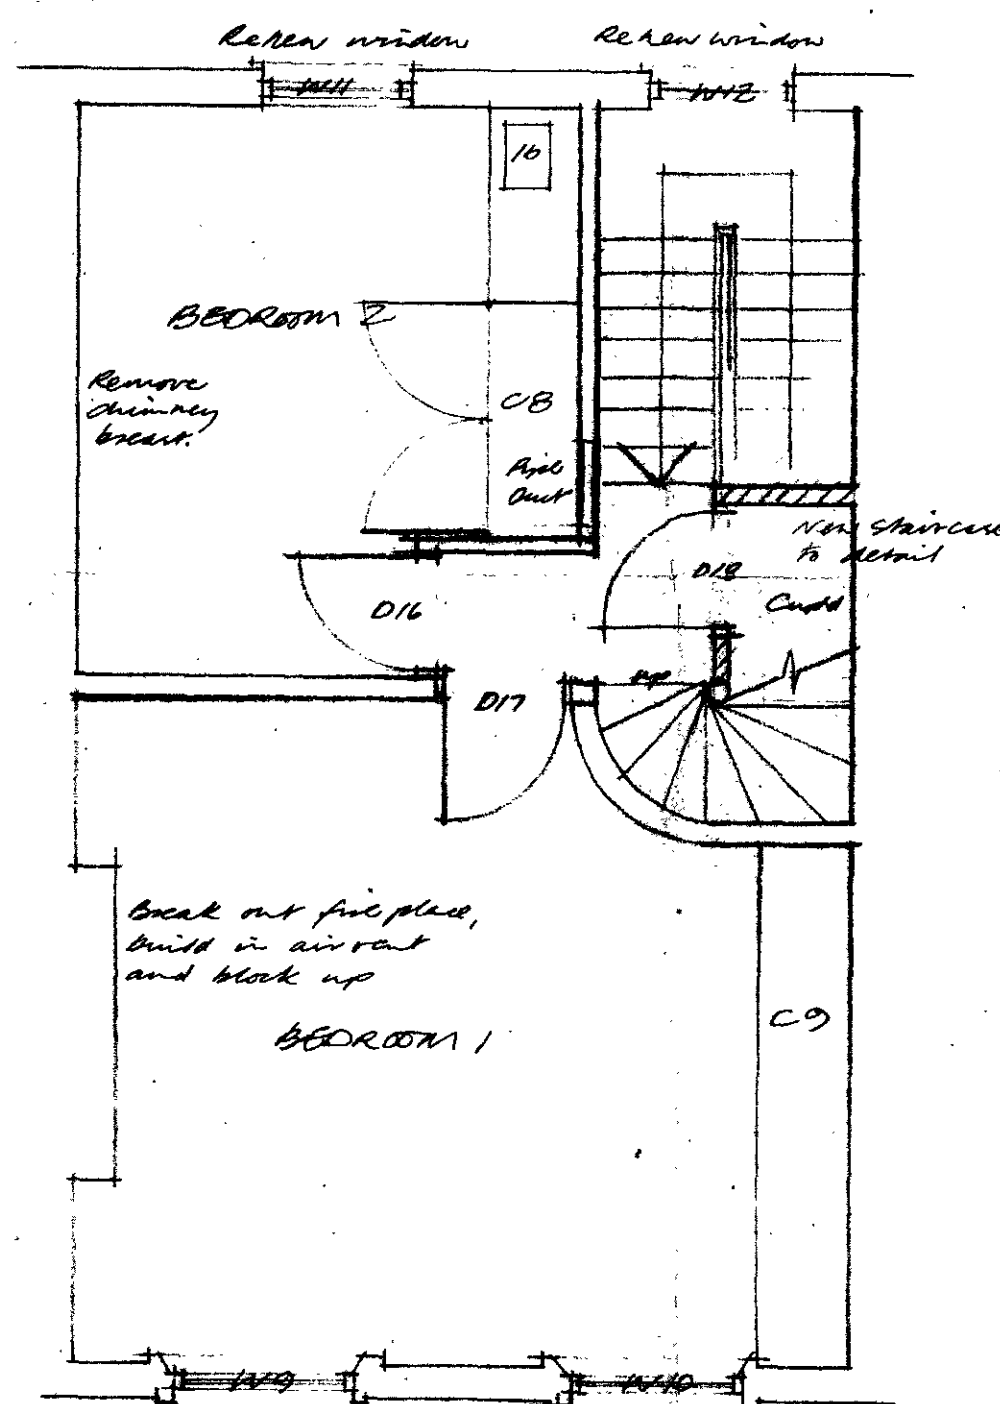

SECOND FLOOR

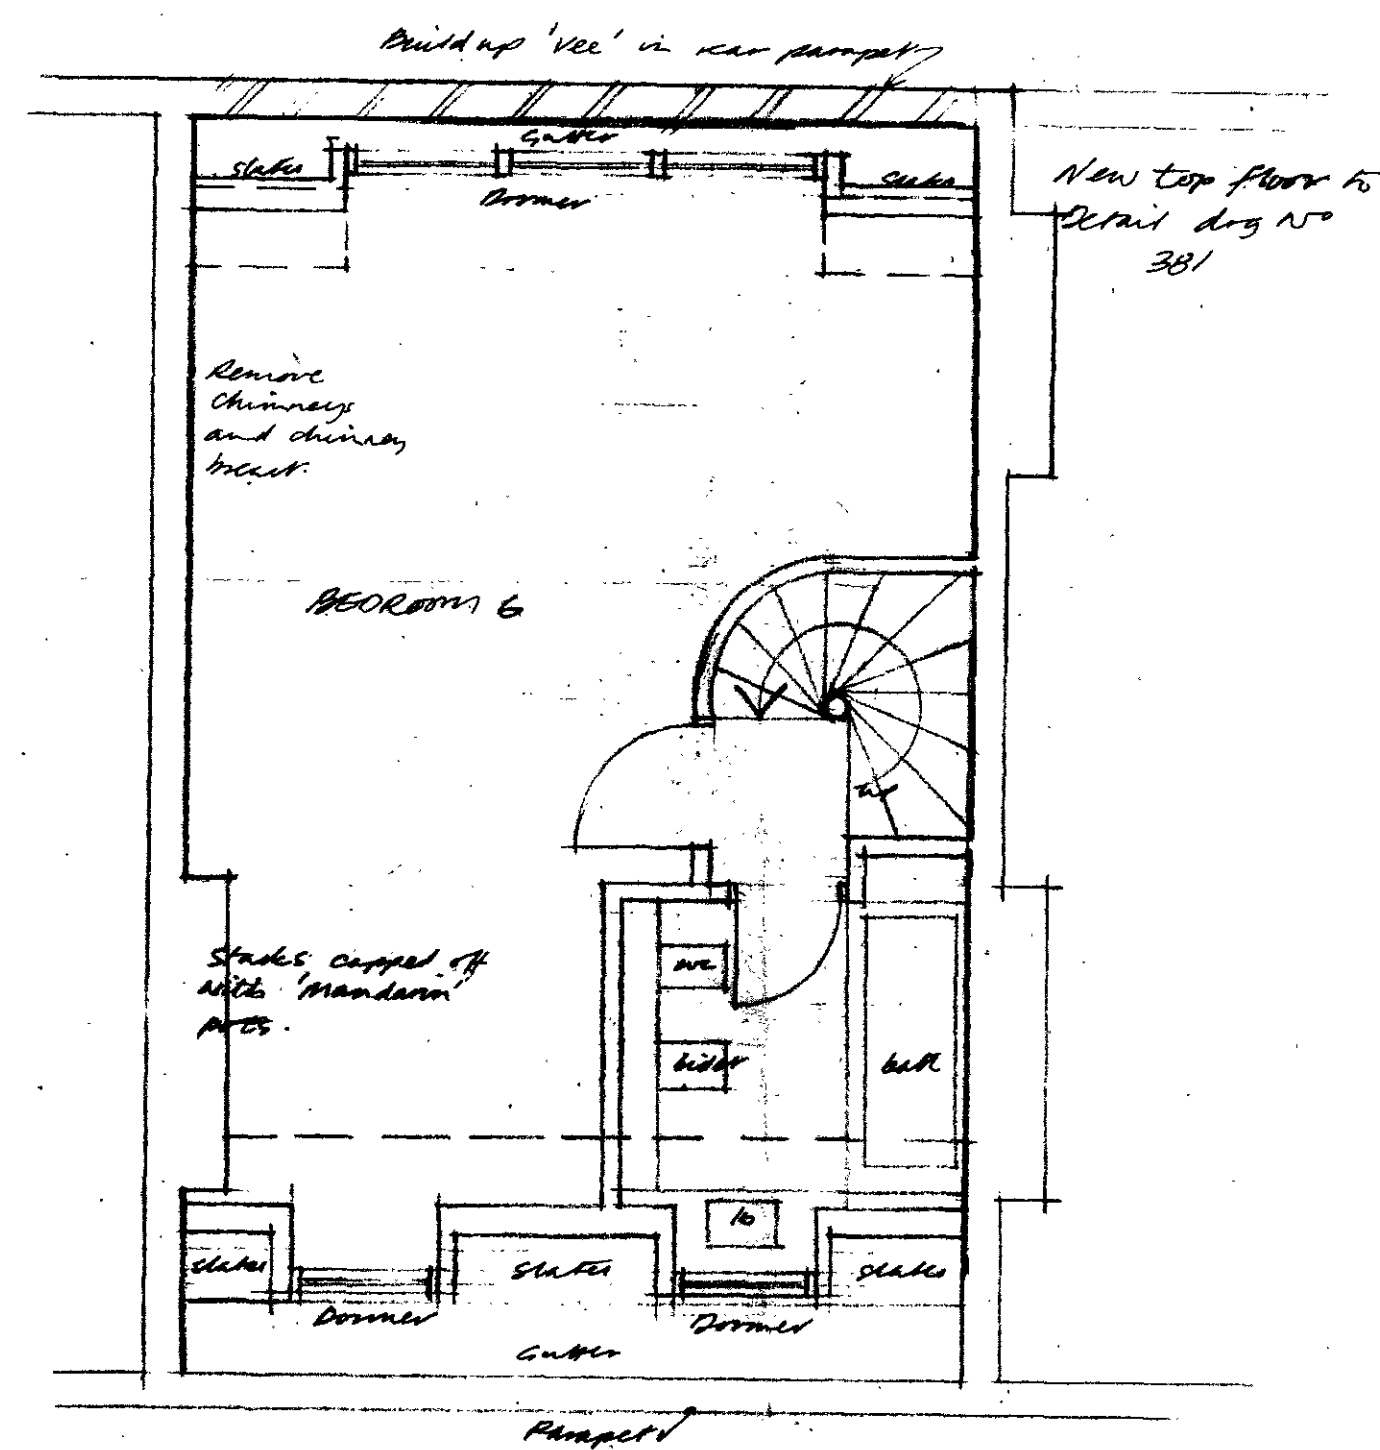

ROOF FLOOR

CTP/J11/16/10/17215
CR11

NOTES

REVISIONS

- B. Top floor raised
- C. Top floor raised

WILLIAMS WRIGHT ASSOCIATES
Chartered architects A/ARIBA ©
ONE EGLON MEWS BERKLEY ROAD
LONDON NW1 8YS 01 722 3394-6

Job Title 117 ALBERT STREET NW1
Drg. Title UPPER FLOOR PLANS
Scale 1/4" → 1/32"
Drawn M.H. Date 20-8-73
Drg. No. 381-010C