



FRONT ELEVATION

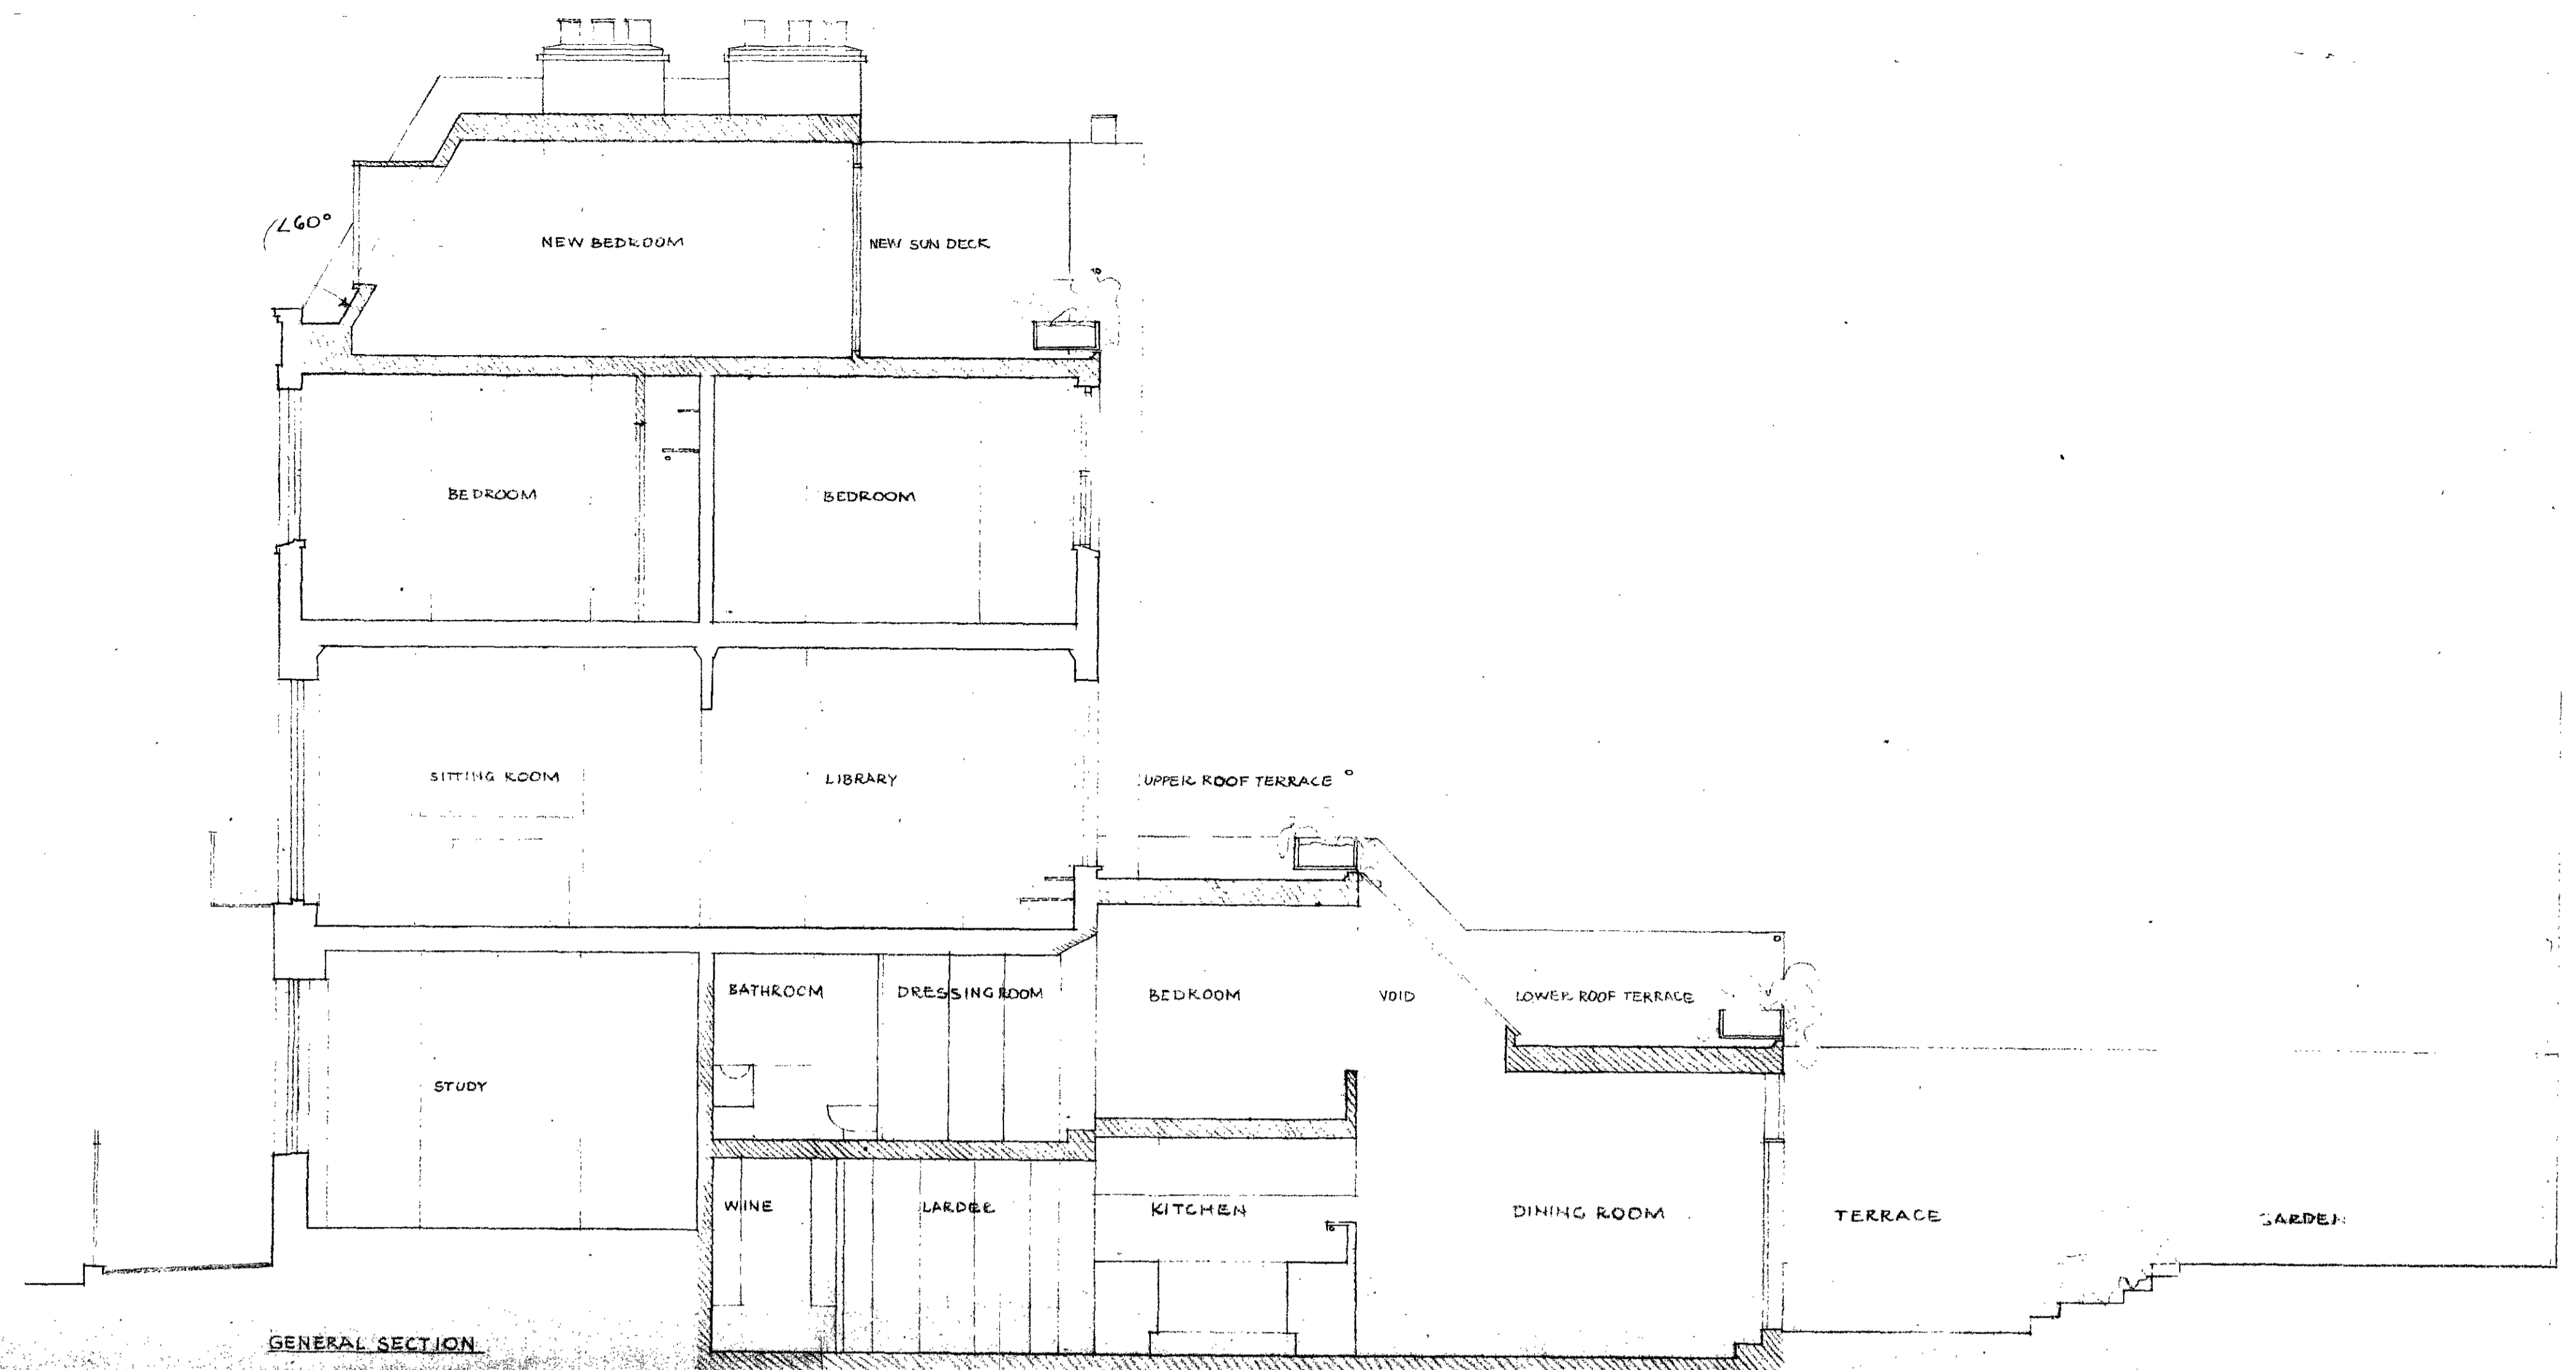


GENERAL SECTION

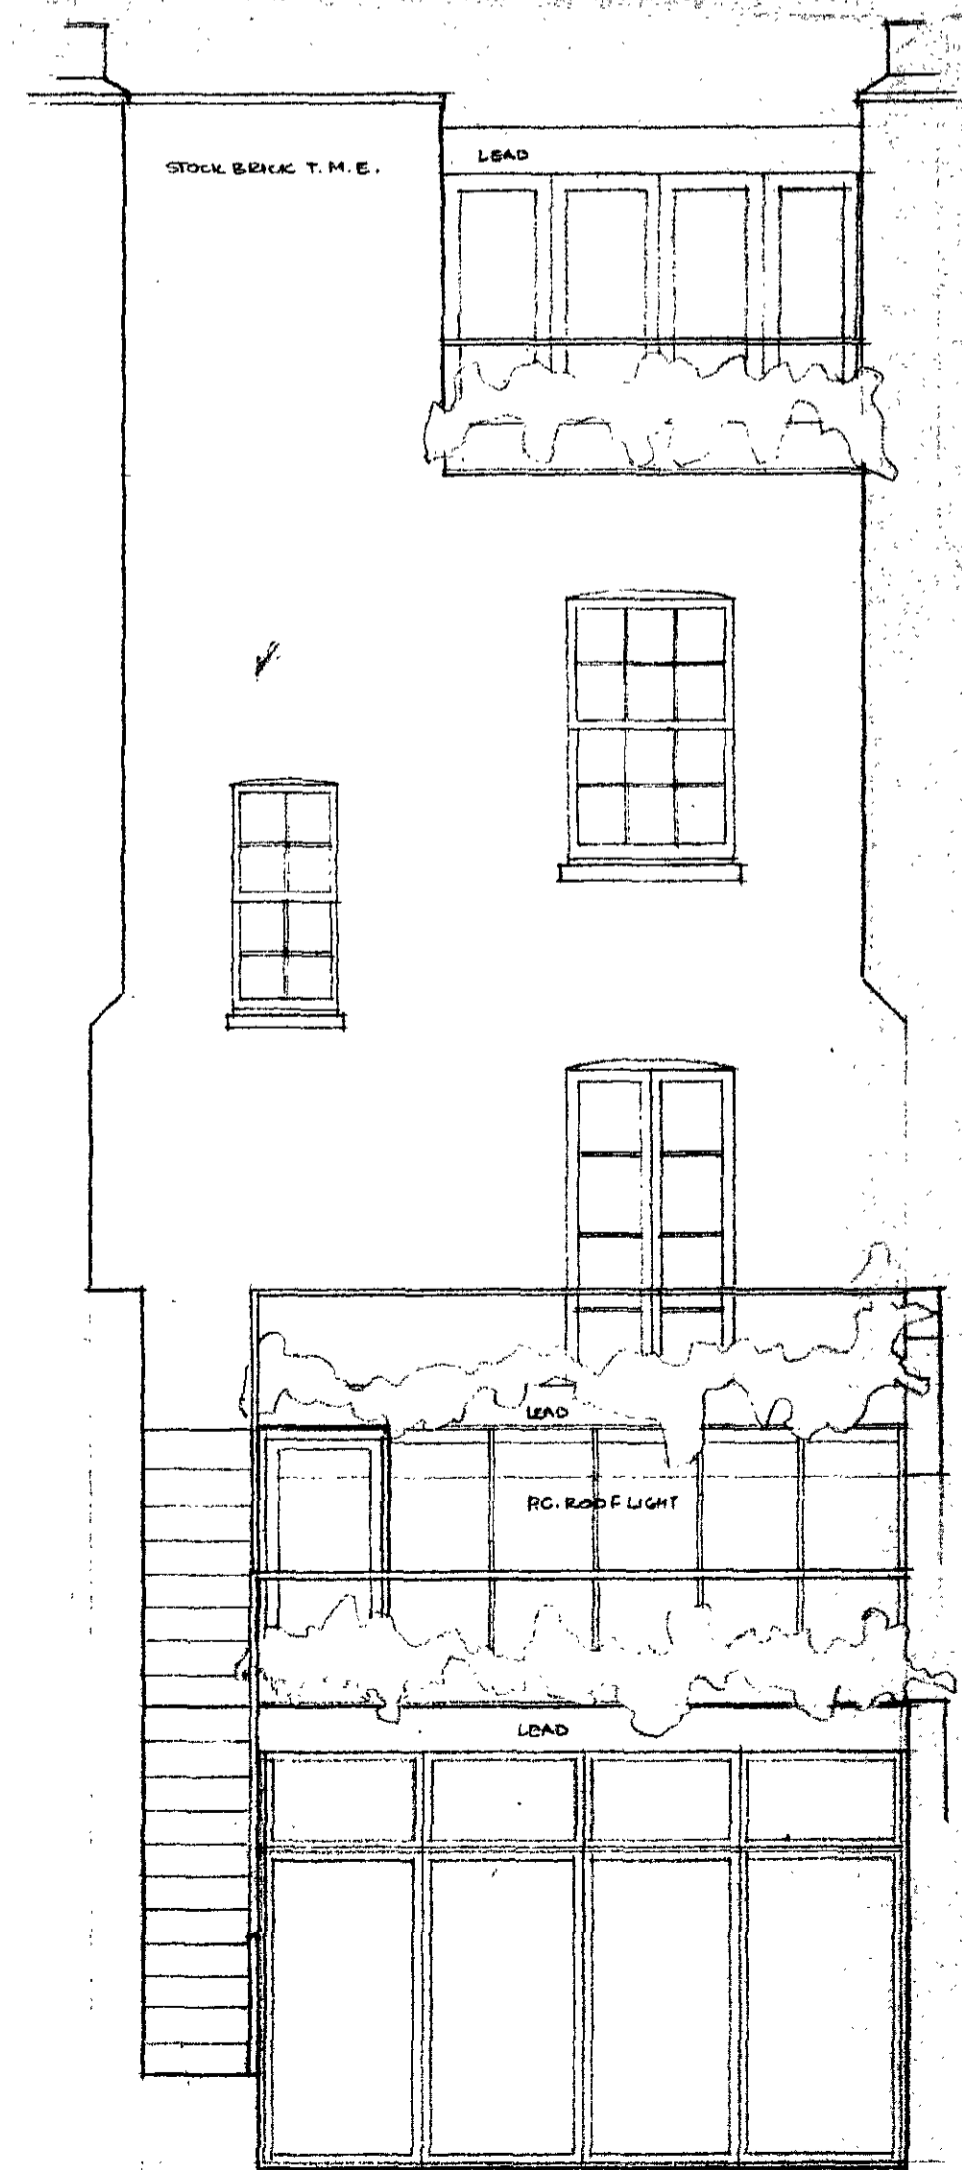


BACK ELEVATION

J11/16/12/26794.  
HB1952.


Title PROPOSED SECTION & ELEVATIONS Job  
 67  
 Job ADDITIONS TO DEWE MATHEW RESIDENCE Dwg  
 127 ALBERT STREET LONDON NW1 4  
 Scale 1:50 Date 9 JUN 78 Drawn R.M. Rev  
**RICK MATHER - ARCHITECTS**  
 41, Rose Gardens London NW3 Tel 01 722 7258

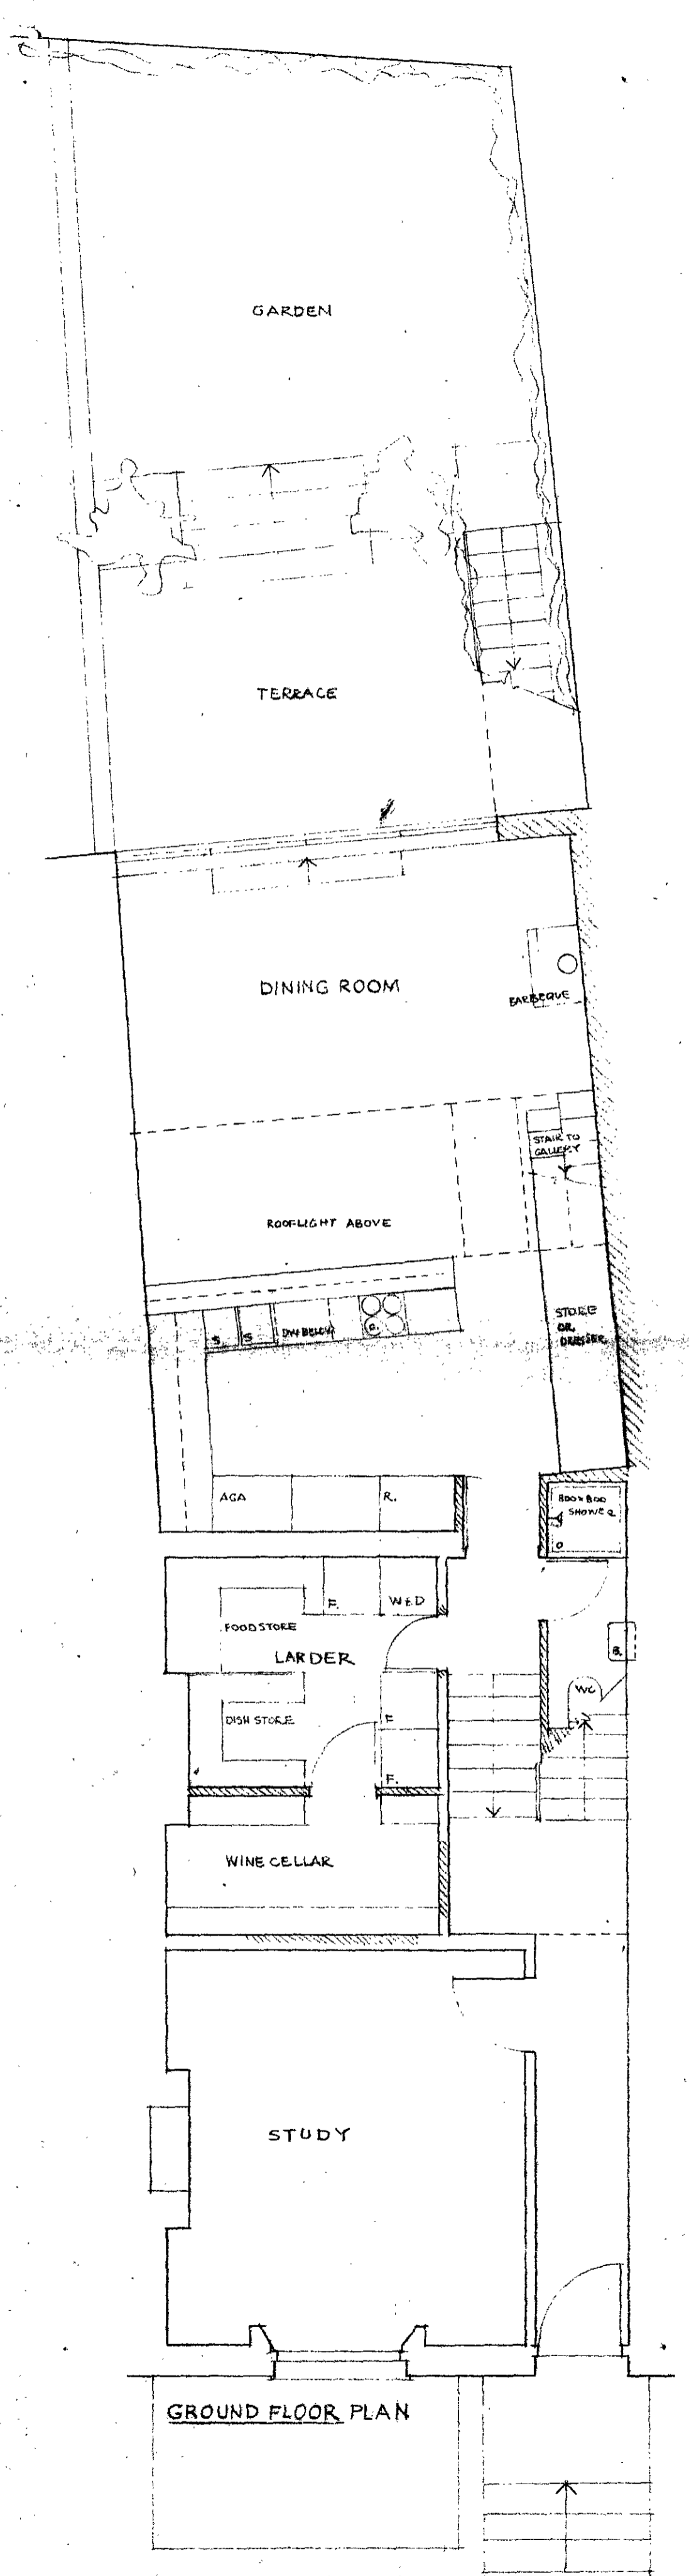


GROUND FLOOR PLAN

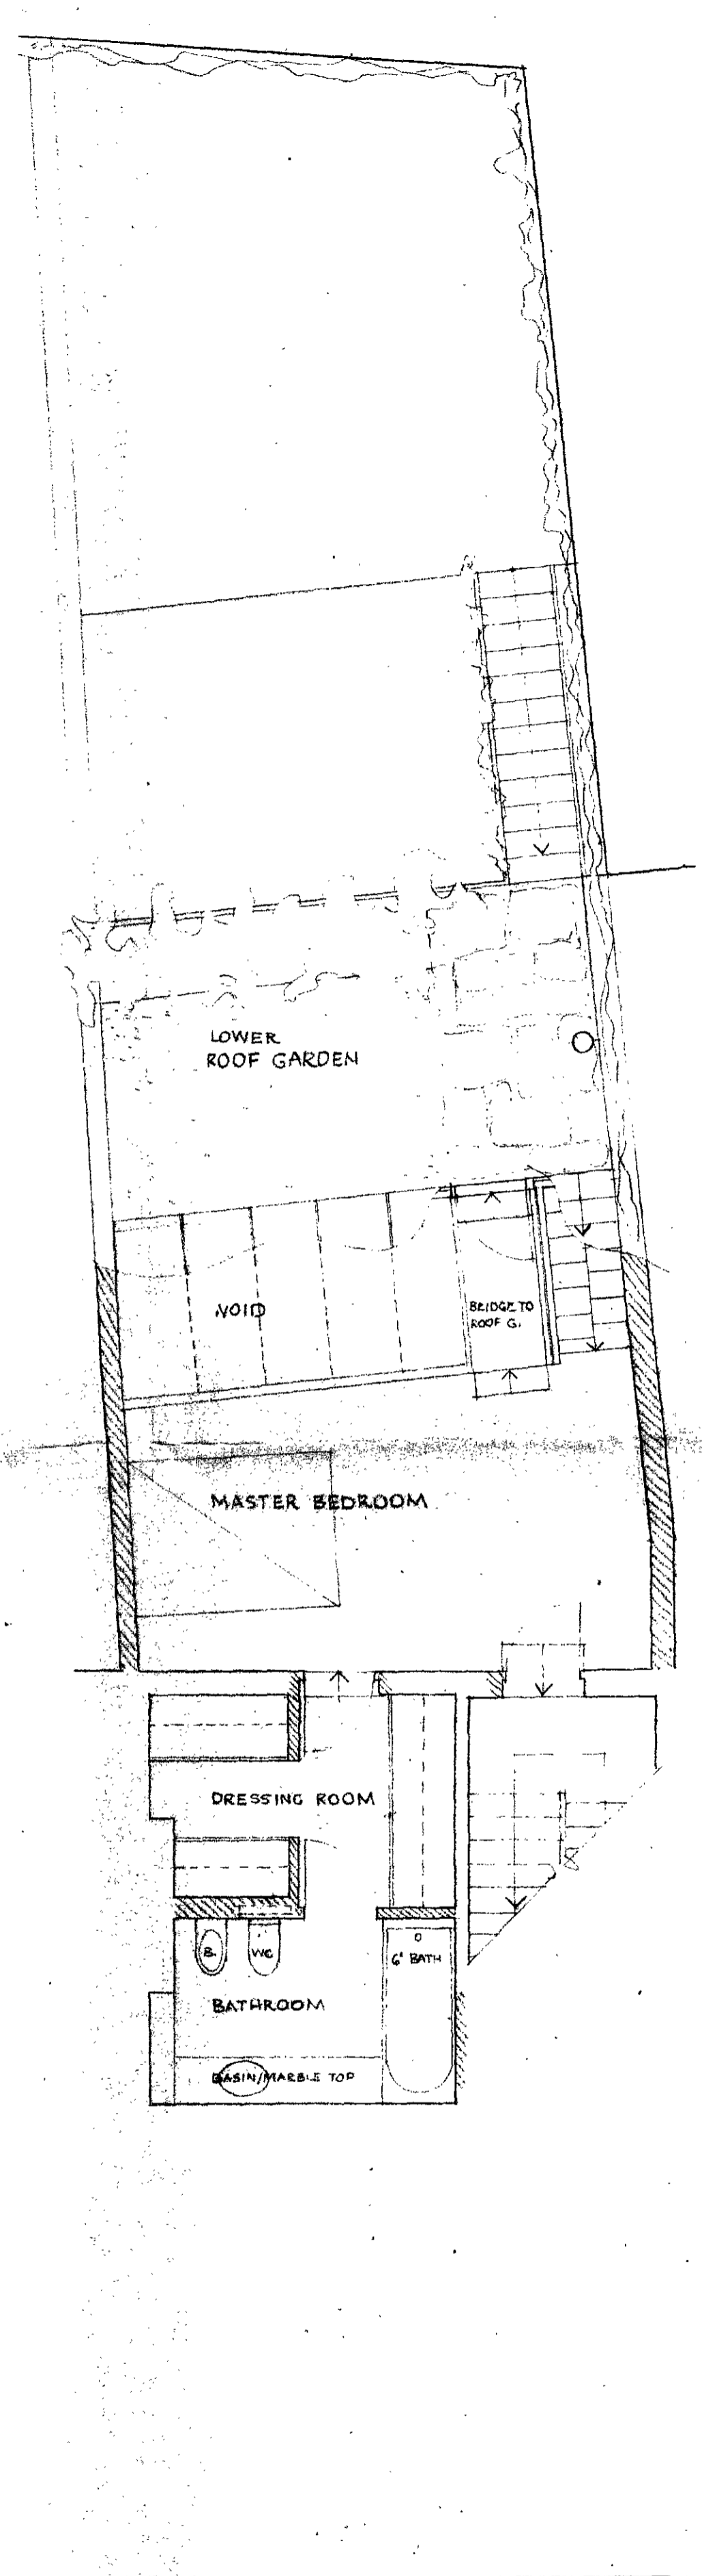


MEZZANINE FLOOR PLAN

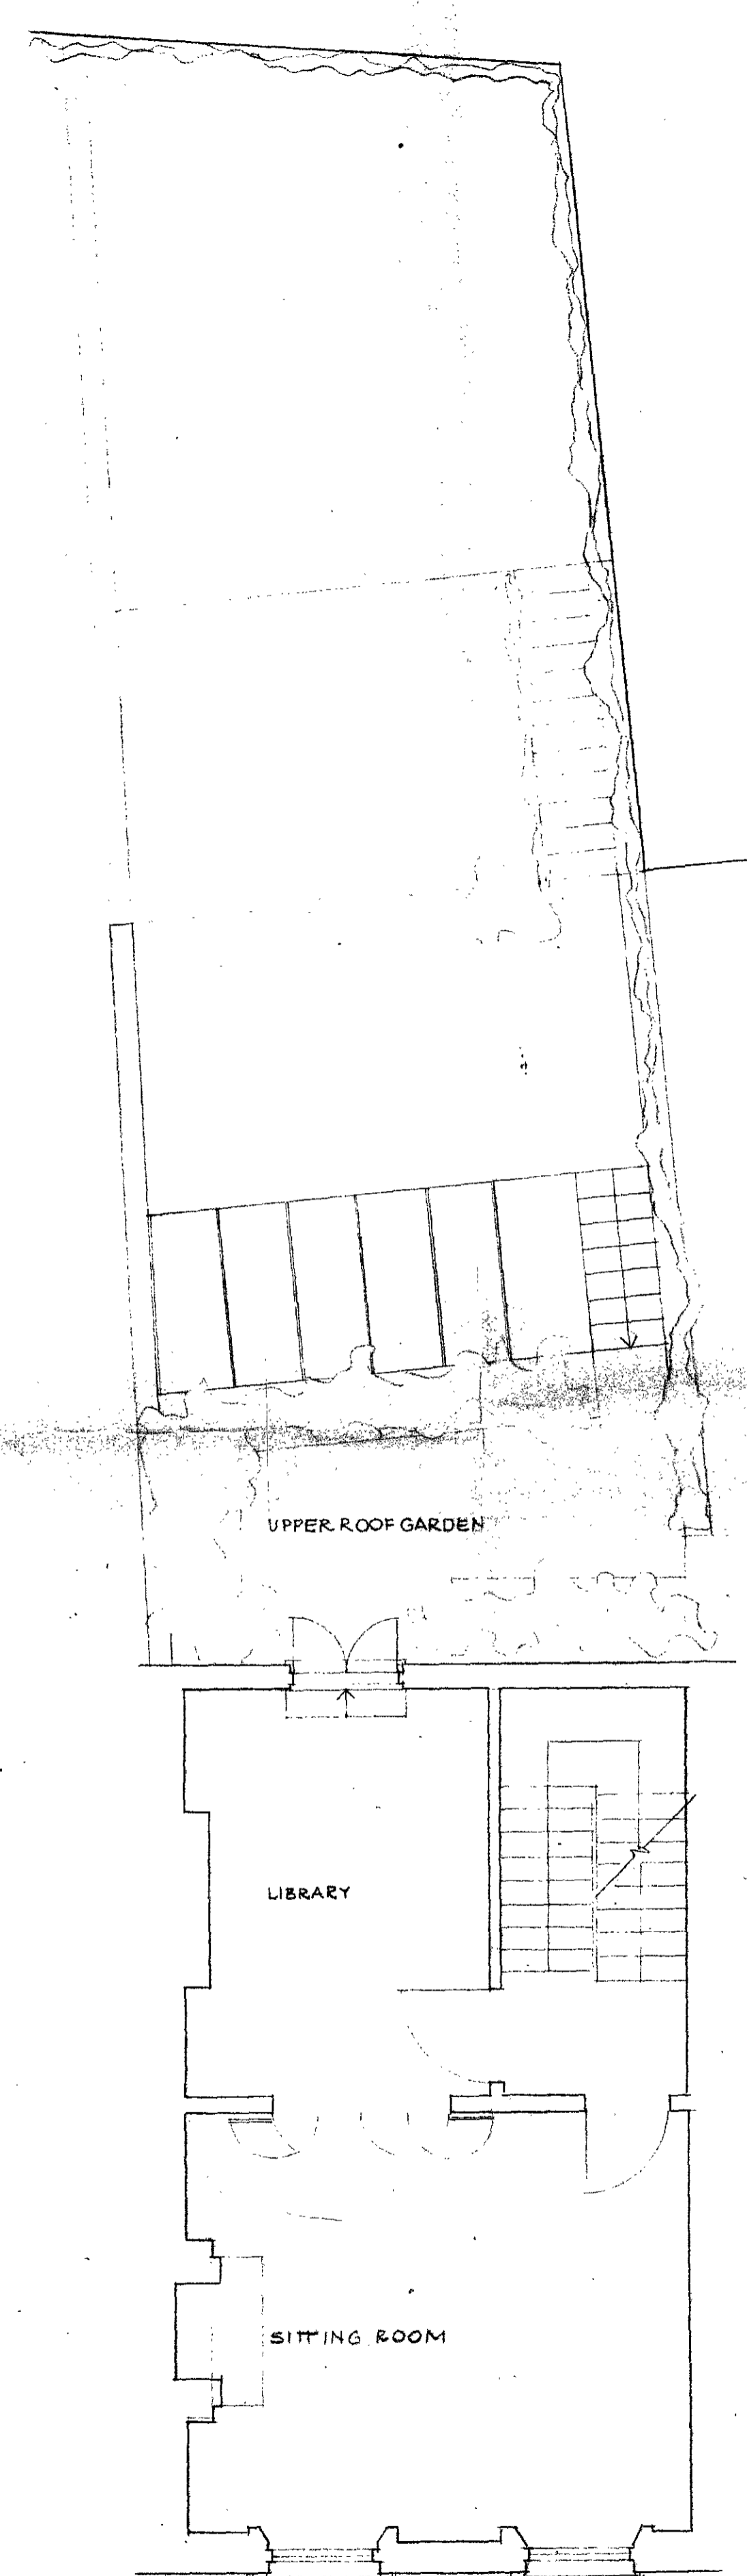

FIRST FLOOR

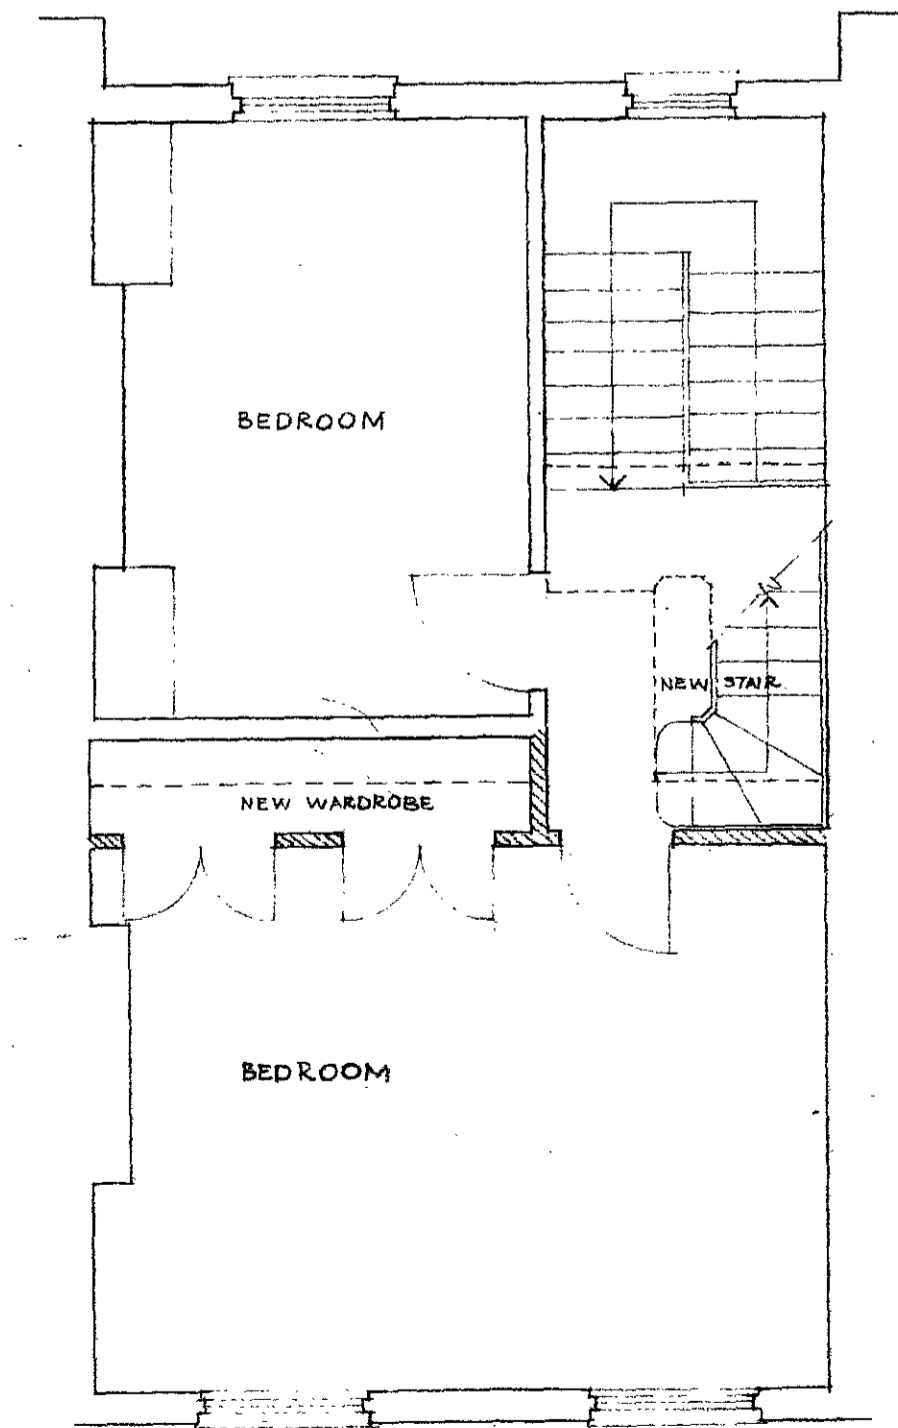

SECOND FLOOR

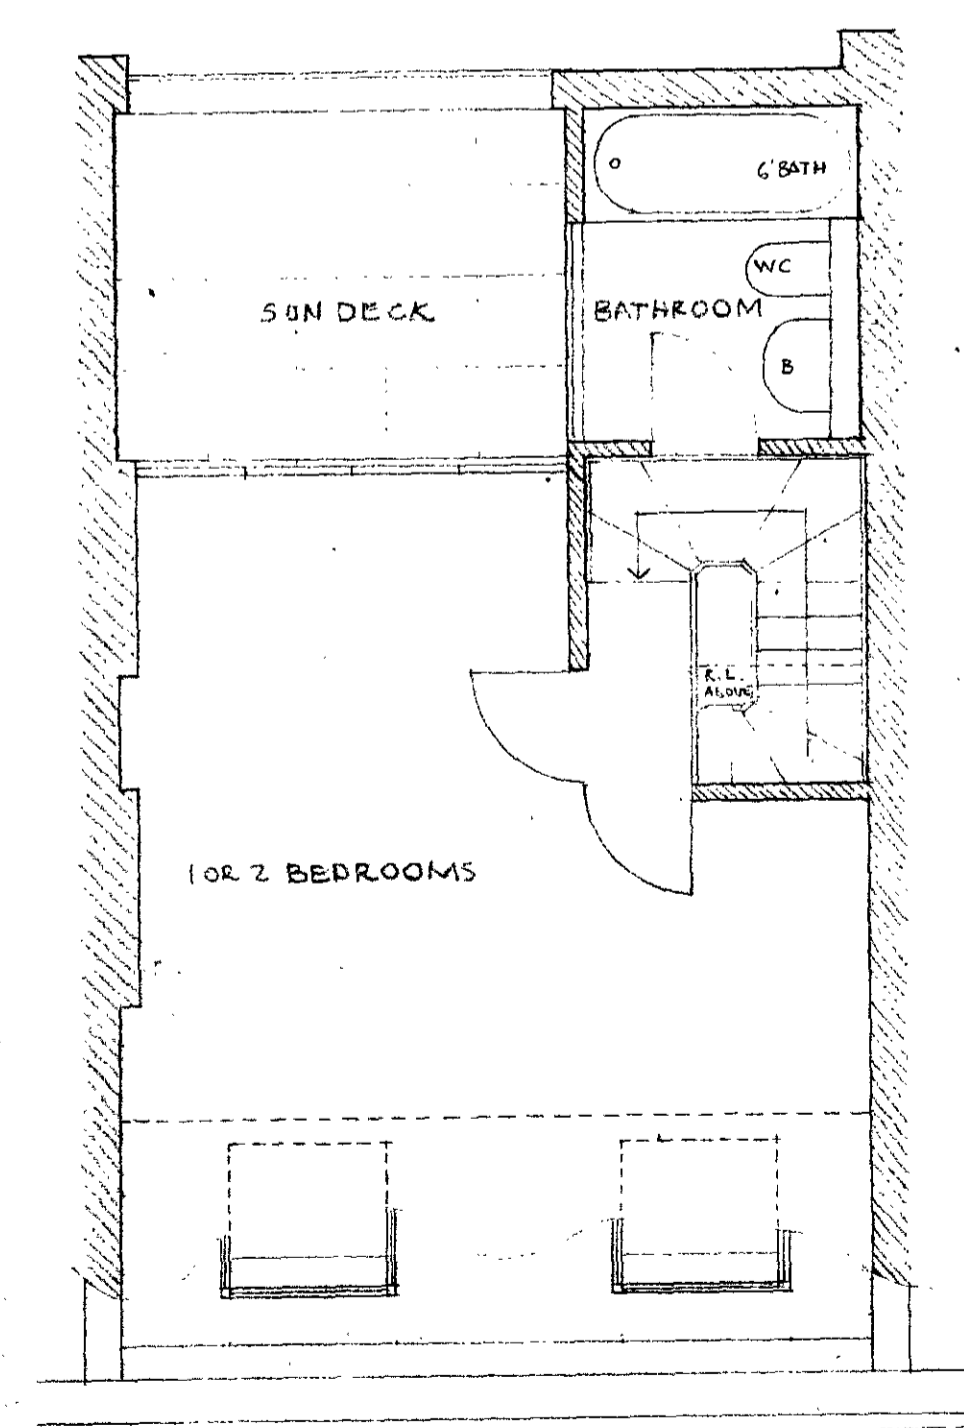


NEW THIRD FLOOR

JUL 16 / 12 / 26794 / HB1952


Title PROPOSED FLOOR PLANS Job 68  
 Job ADDITIONS TO DEWE MATHEW RESIDENCE DWG  
 127 ALBERT STREET LONDON NW1 3  
 Scale 1:50 Date 9 JUN 78 Drawn R.M. Rev  
**RICK MATHER - ARCHITECTS**  
 41 Primrose Gardens London NW3 Tel 01 722 7258



FRONT ELEVATION  
1:50

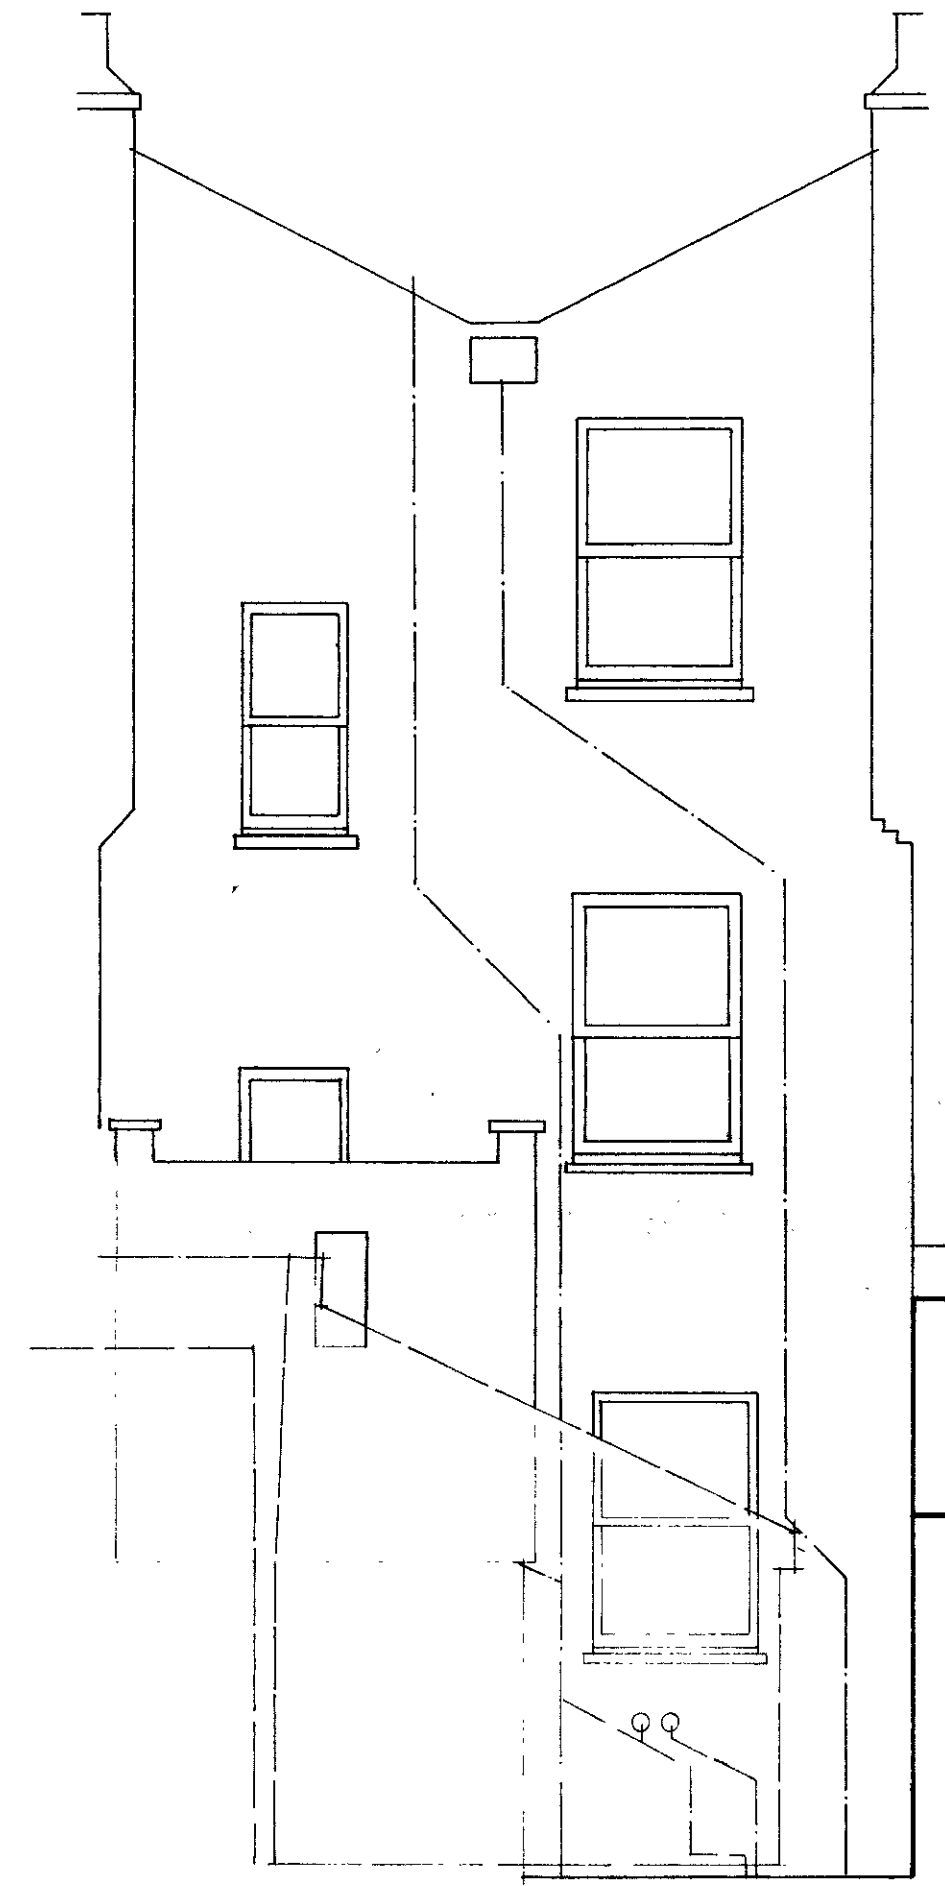

BACK ELEVATION  
1:50

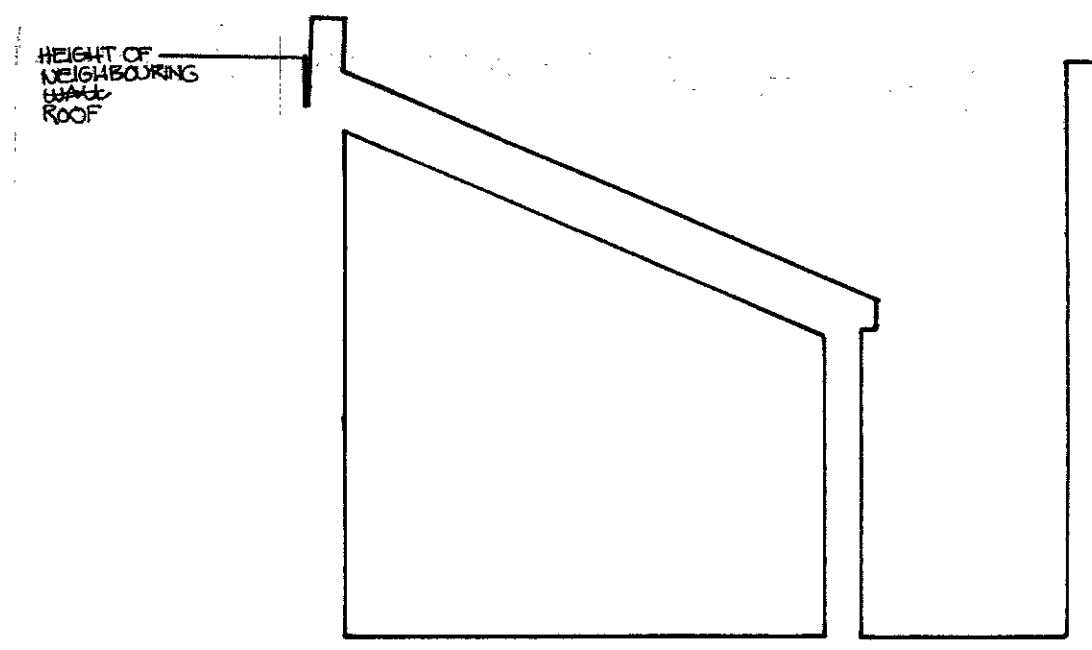

CROSS SECTION THRO' EXTENSION  
1:50

J11/16/12/26194.  
HB1952.

