



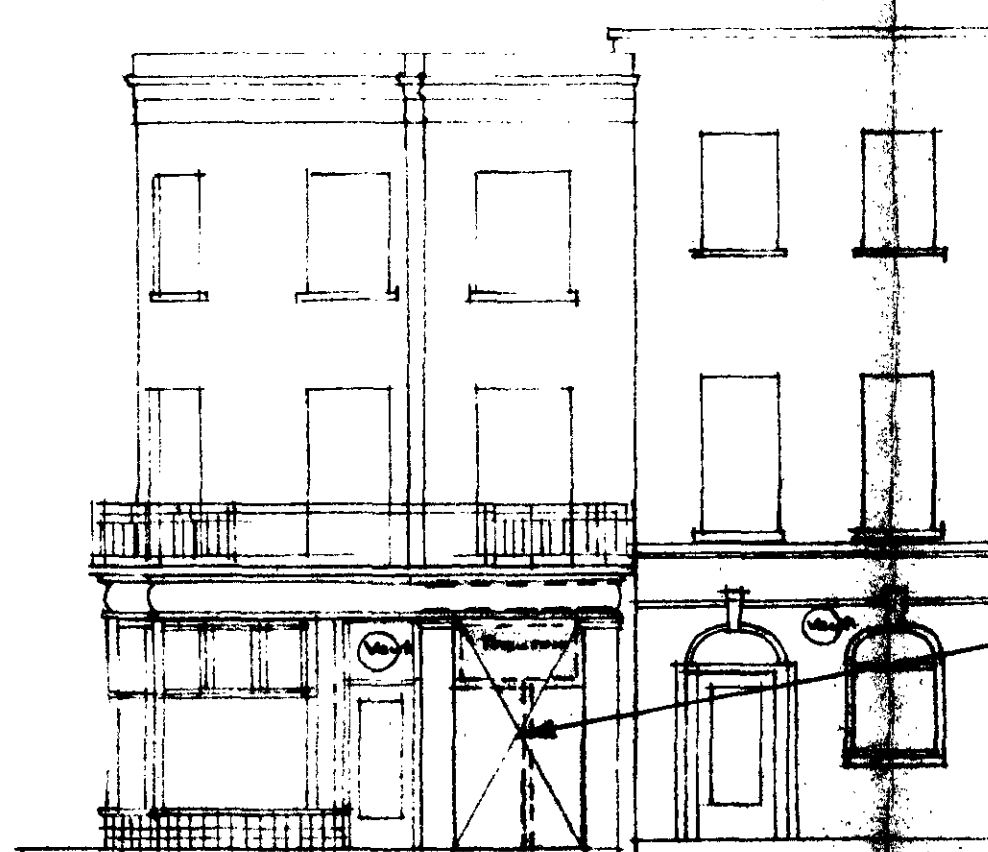


The Panel referred to: Painted externally at present with vertical rib and transom showing for structural repair purposes, bricked up in 9" work plastered/ rendered & decorated both sides. All other features throughout retained.

ELEVATION TO PARKWAY

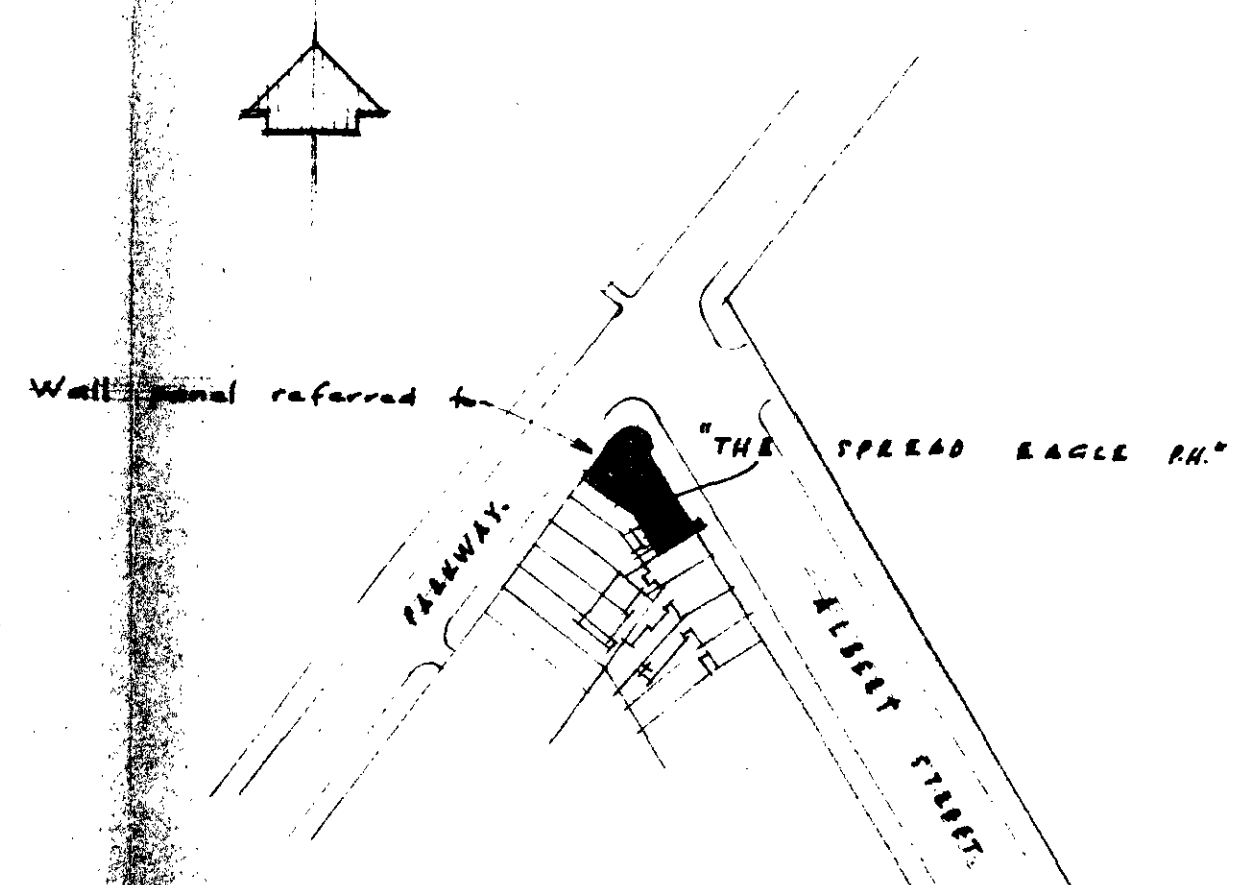

BLOCK PLAN: SCALE 1/1250

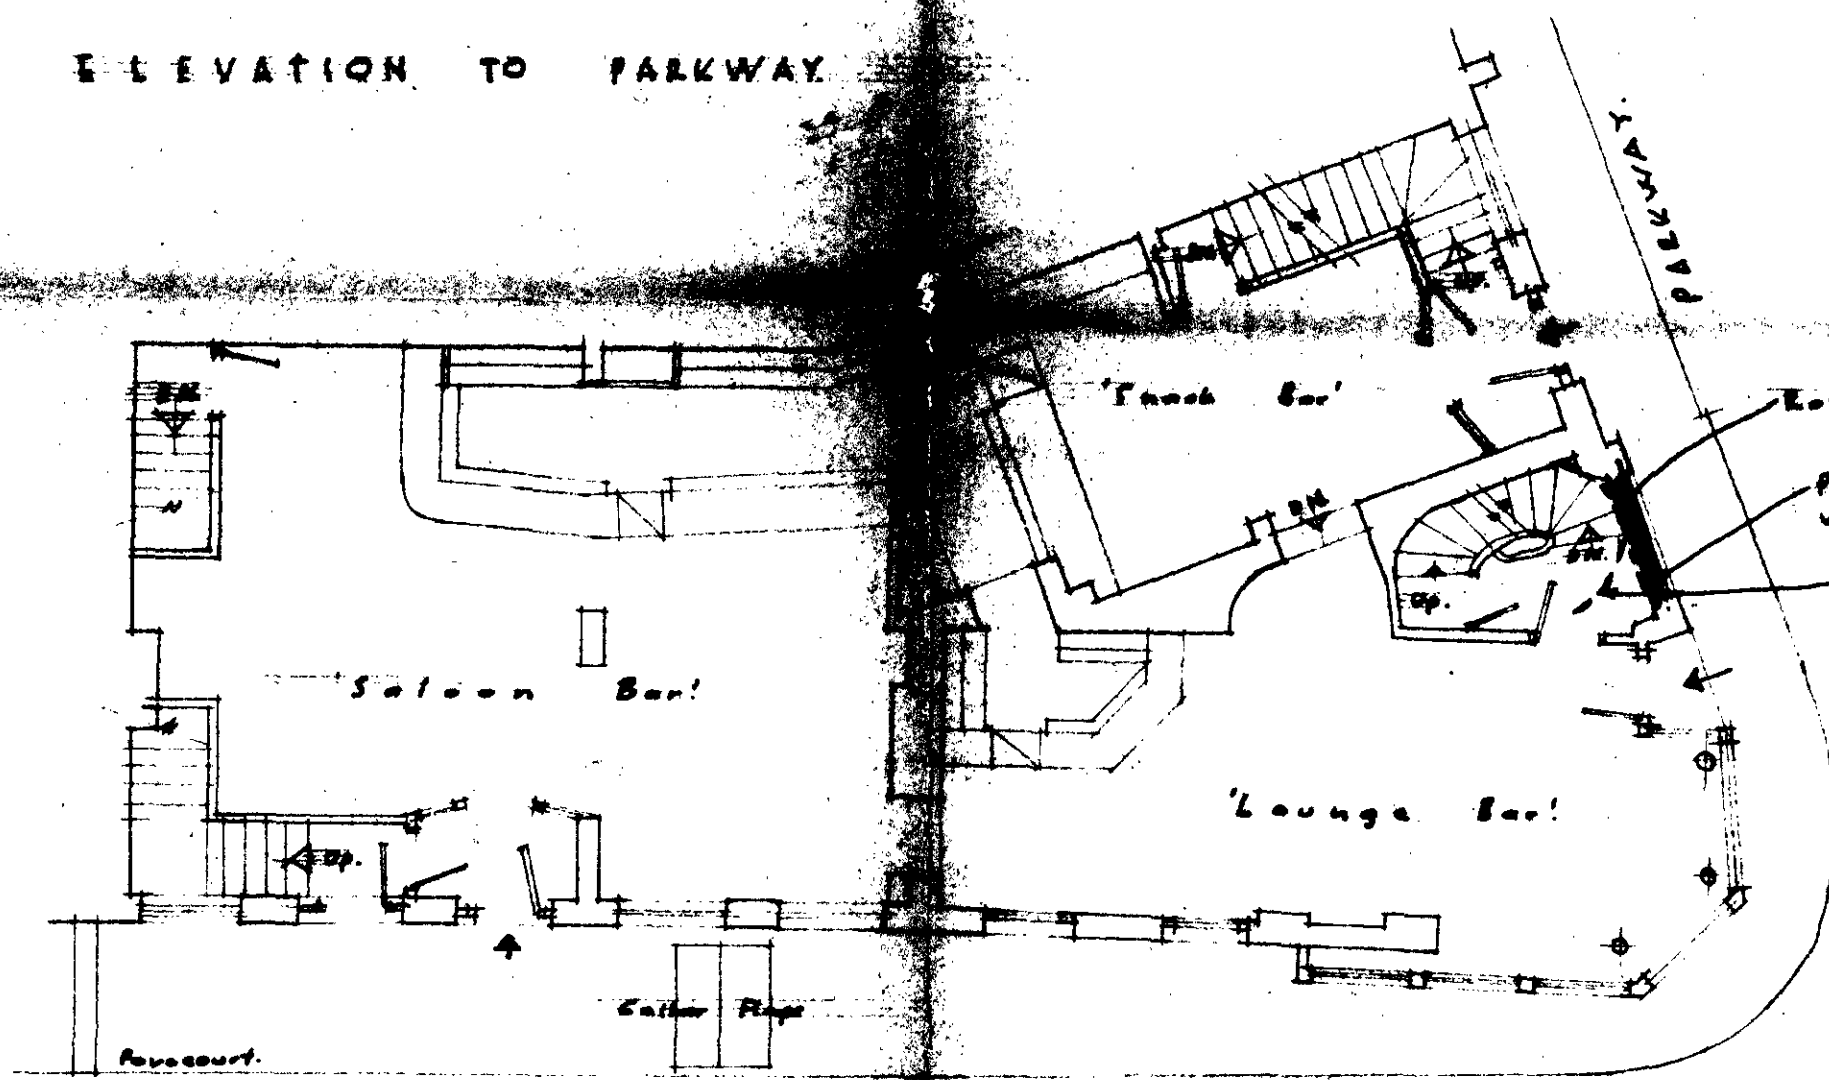

Rotated Timber beam over wall, plastered/ rendered & decorated both sides. Outline of circular spandrel & internal staircase, upwards flight.

Ground Floor Plan

CASE COPY.

LONDON BOROUGH OF CAMDEN
TOWN AND COUNTRY PLANNING ACTS
10 JUN 1981
PLANS APPROVED
ON BEHALF OF THE COUNCIL

JUN/16/1/HB2573

'THE SPREAD EAGLE' . PH. . ALBERT STREET . REGENTS PARK . LONDON . N.W.1 .

DETAIL OF STRUCTURAL REPAIR AFFECTING EXTERNAL WALL PANEL TO 'PARKWAY'

Young & Co. Brewery Limited Wandsworth - Surveyors Department - Drawing No. S/E. 9/P. WPL - Scale 1/1250 of 1" = 1 Foot - 10.12.1980.