



elevation to yard.

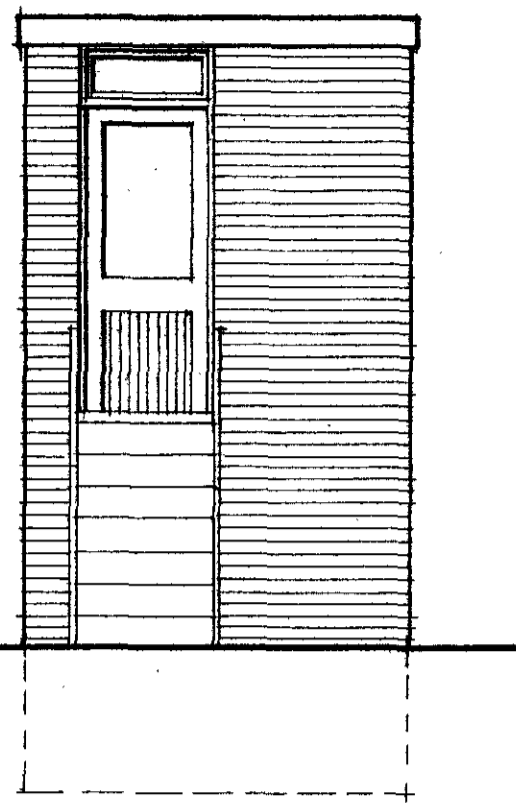


rear elevation.

albert street.


pavement.

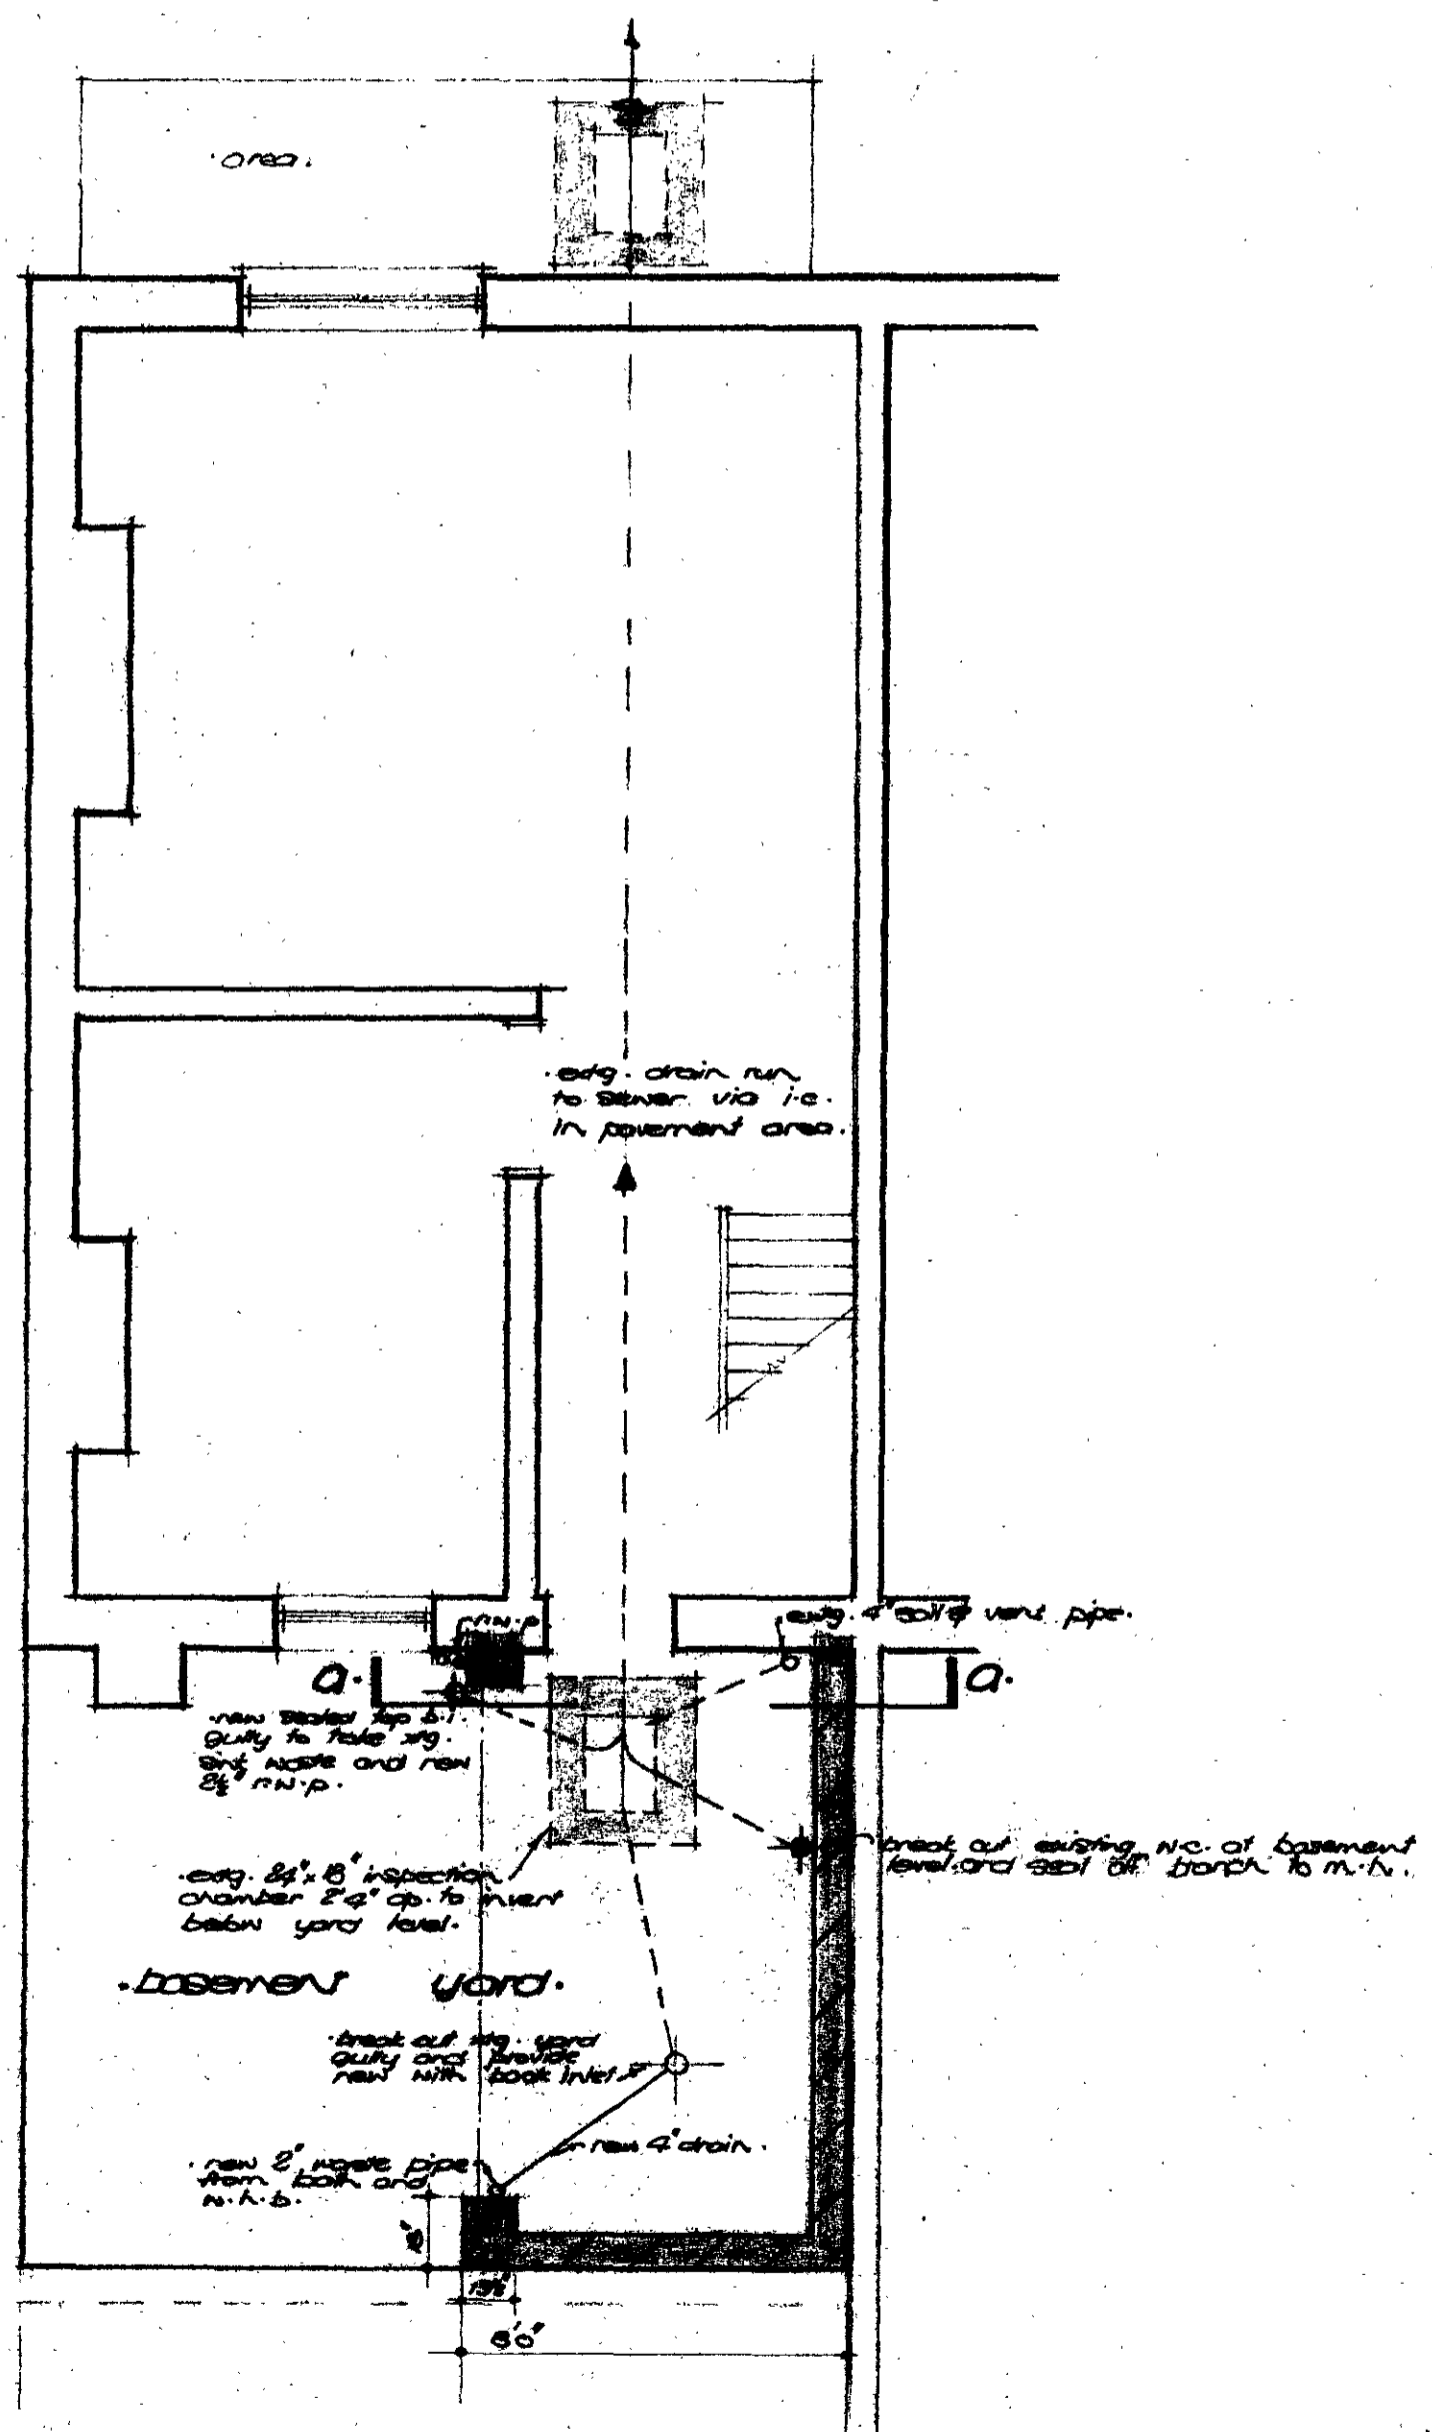


basement plan.

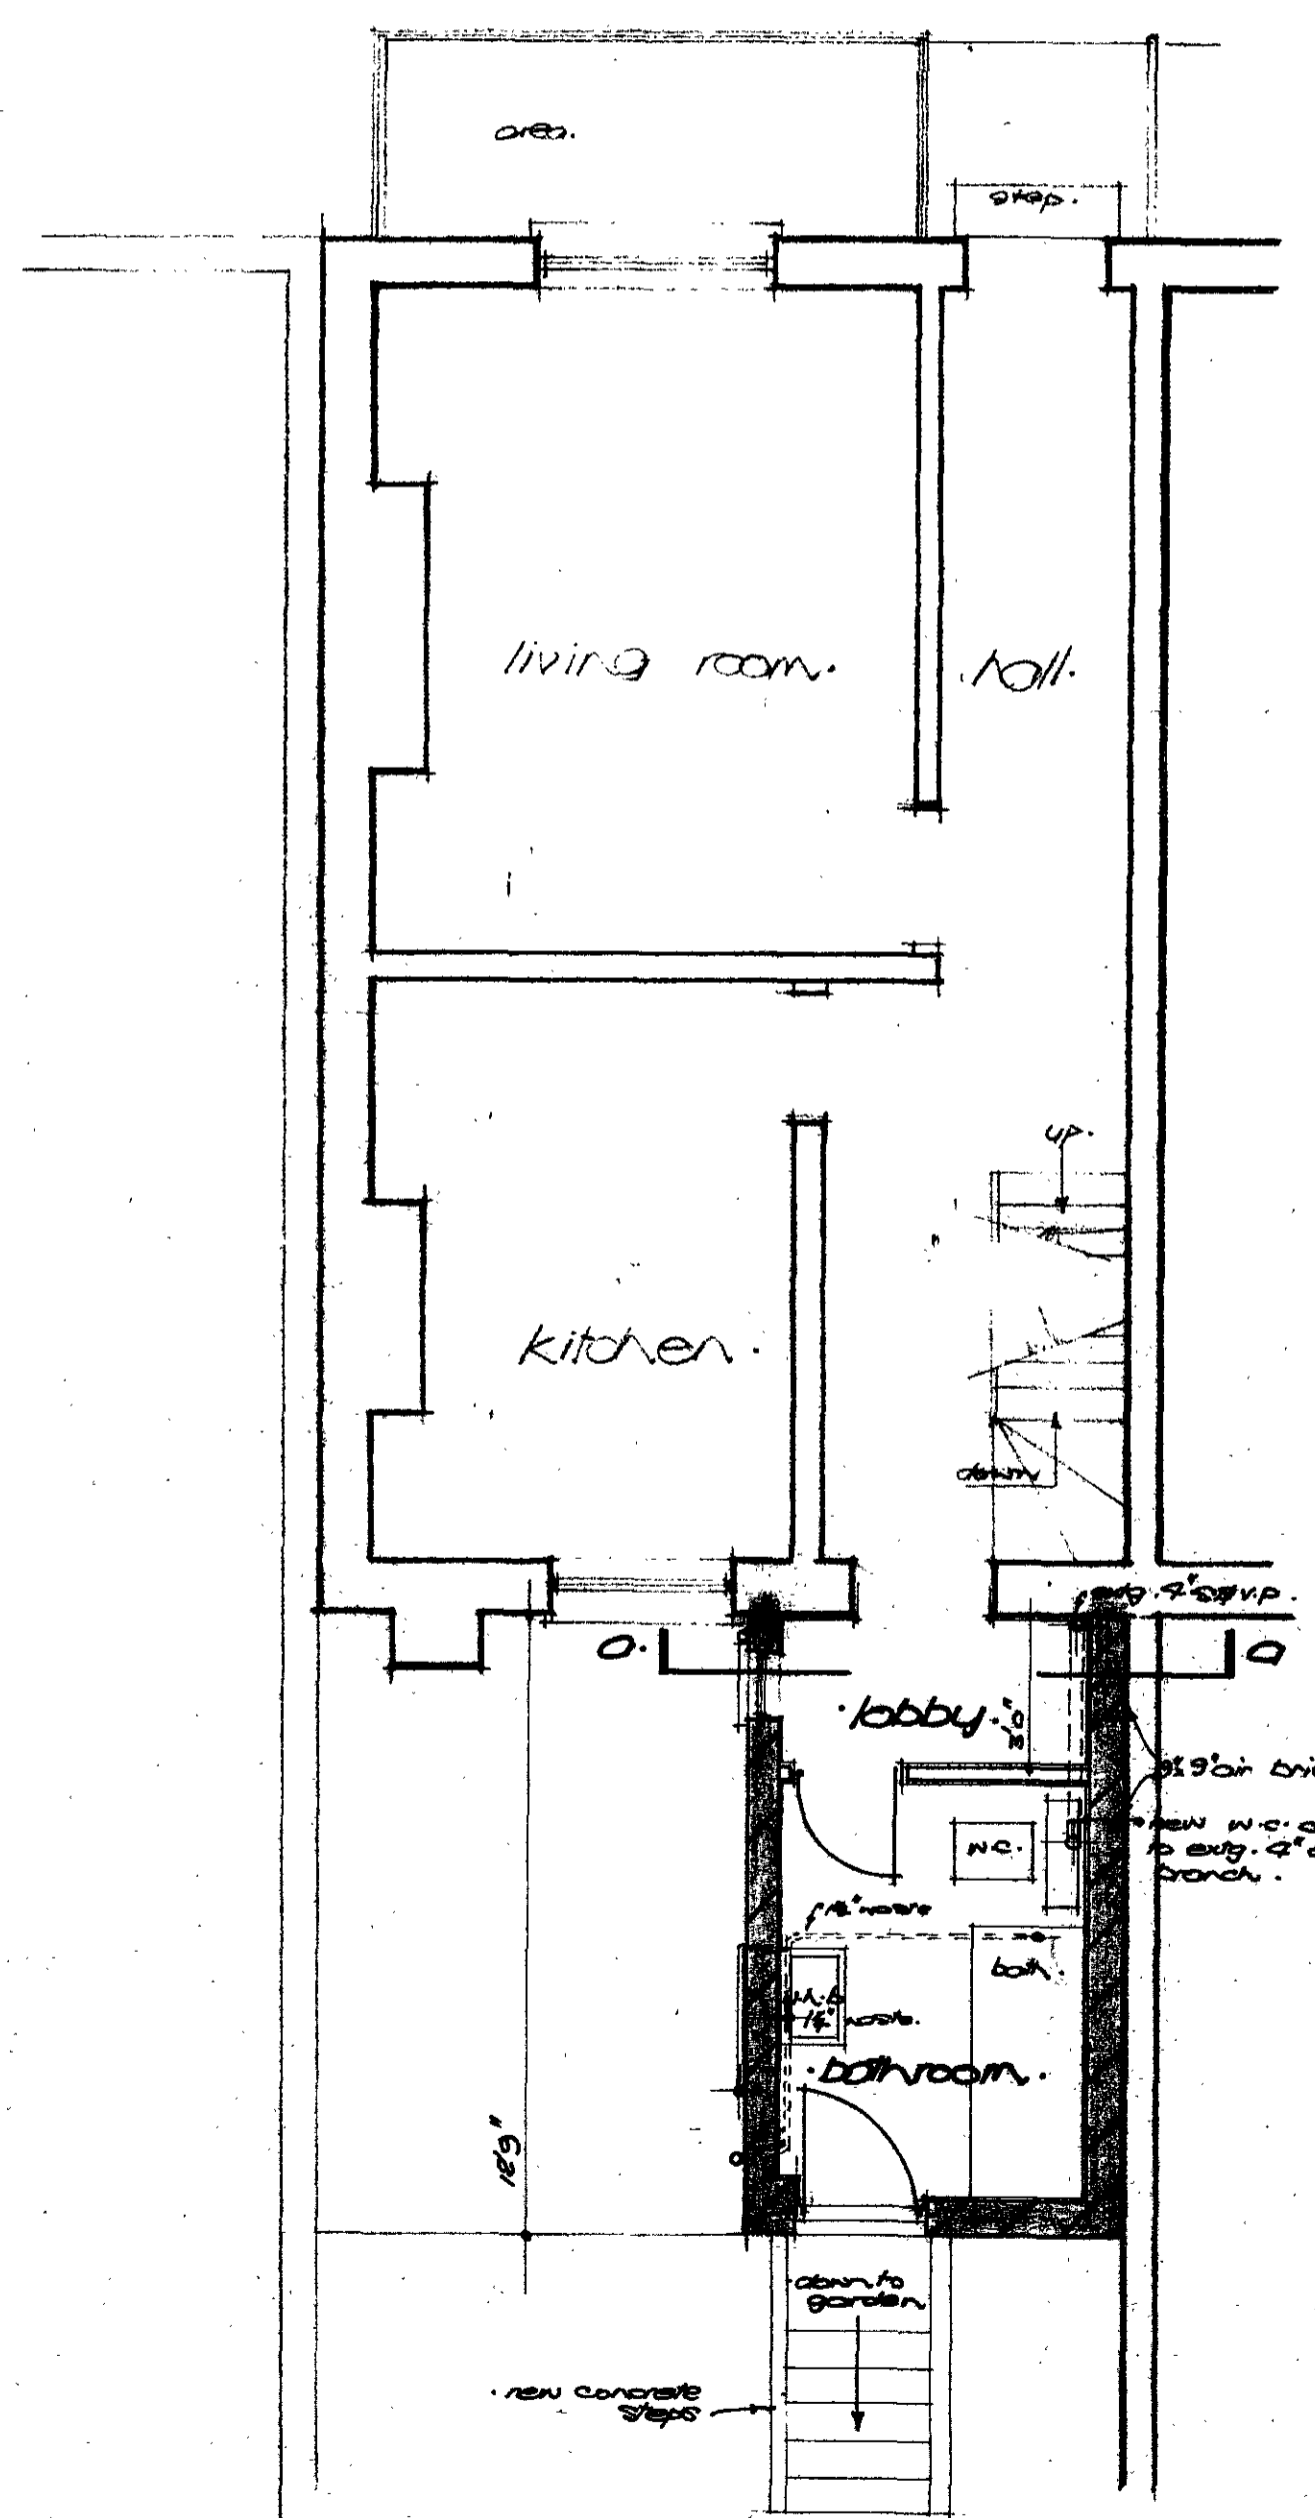

ground floor plan.

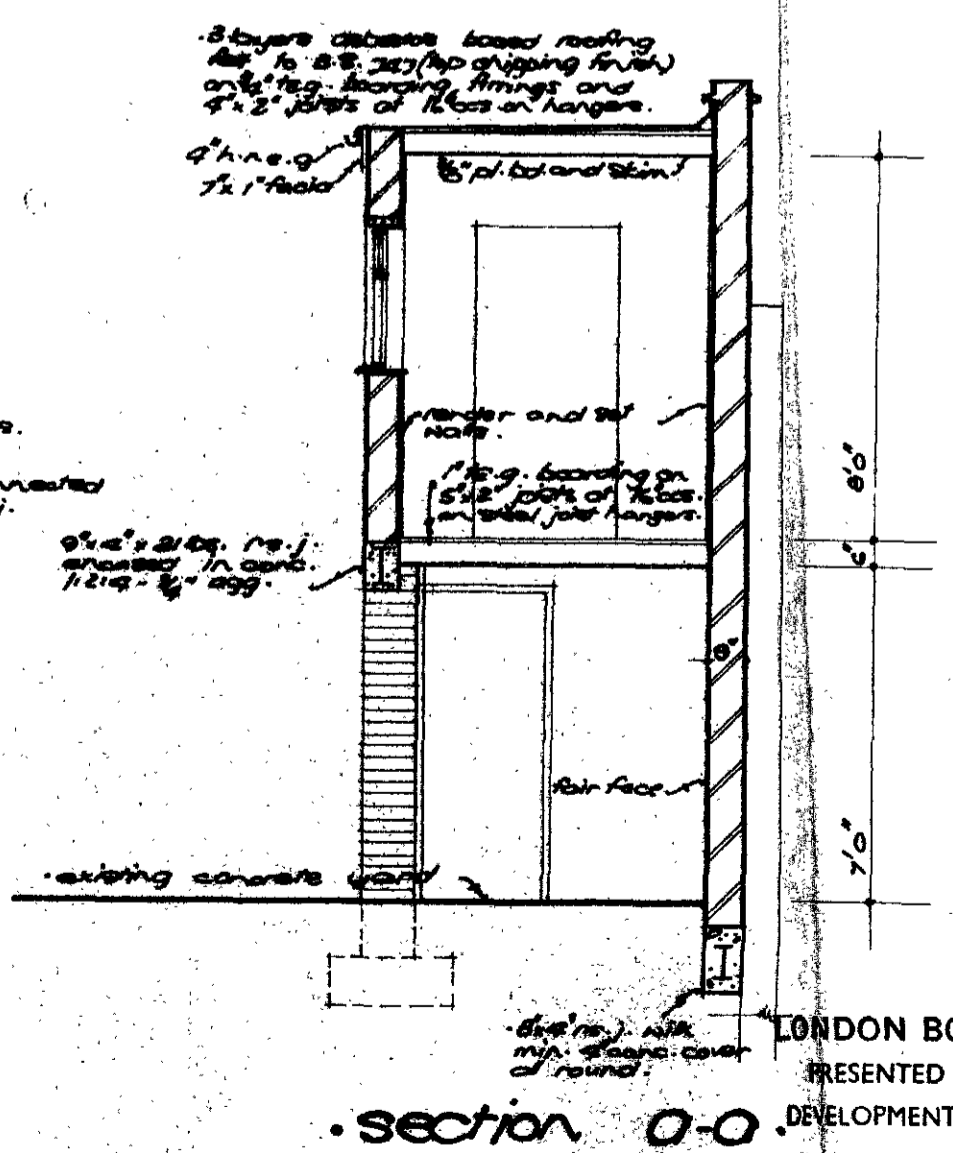

section 0-0

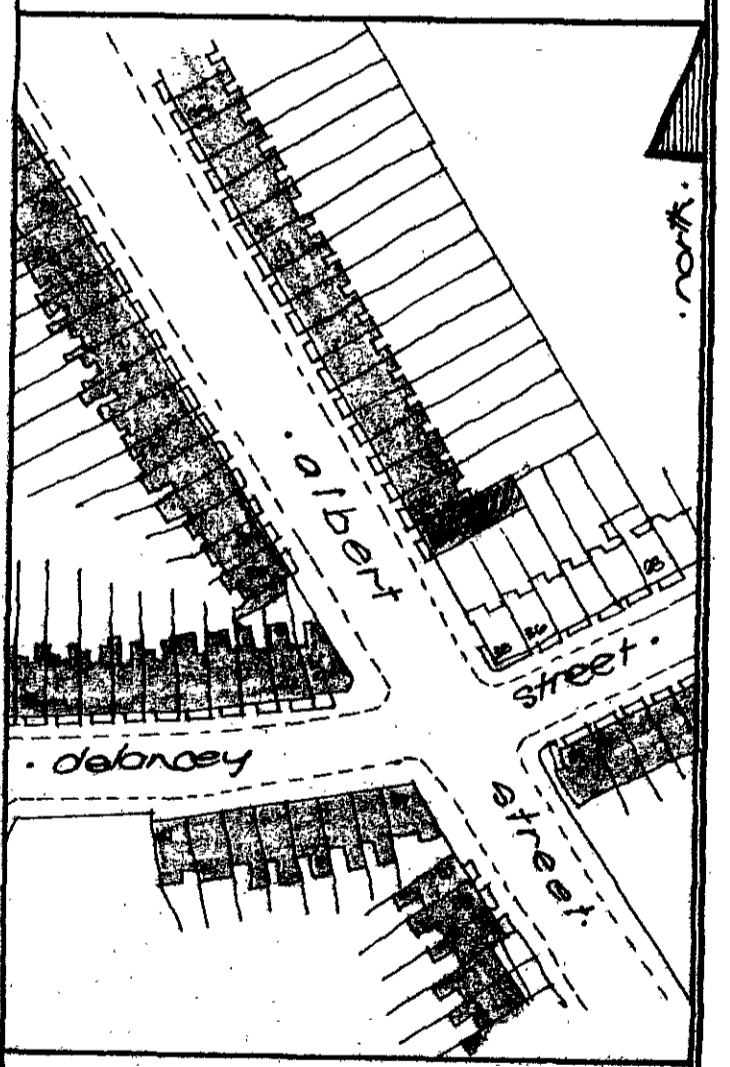

location plan - 1:1250.

proposed extension to 90. albert street. london. n.w.1.

drawn by: [unclear] date: 28.4.66. scale: 1/4" to one foot.

orig. no. AS/166/2.

ed. by: [unclear] ms. no. 40. adville terrace. london. n.w.11.

LONDON BOROUGH OF CAMDEN PRESENTED TO THE PLANNING AND DEVELOPMENT COMMITTEE/APPLICATIONS SUB-COMMITTEE ON 1 JUL 1966

GTP/J11/17/3/204