


116 ALBERT ST N.W.1


AS EXISTING

DWG. NO.	928.01
SCALE	1:50, 1:100
DATE	12 SEPT 1980

CTP/J11 / 17 / 4 / HB2760

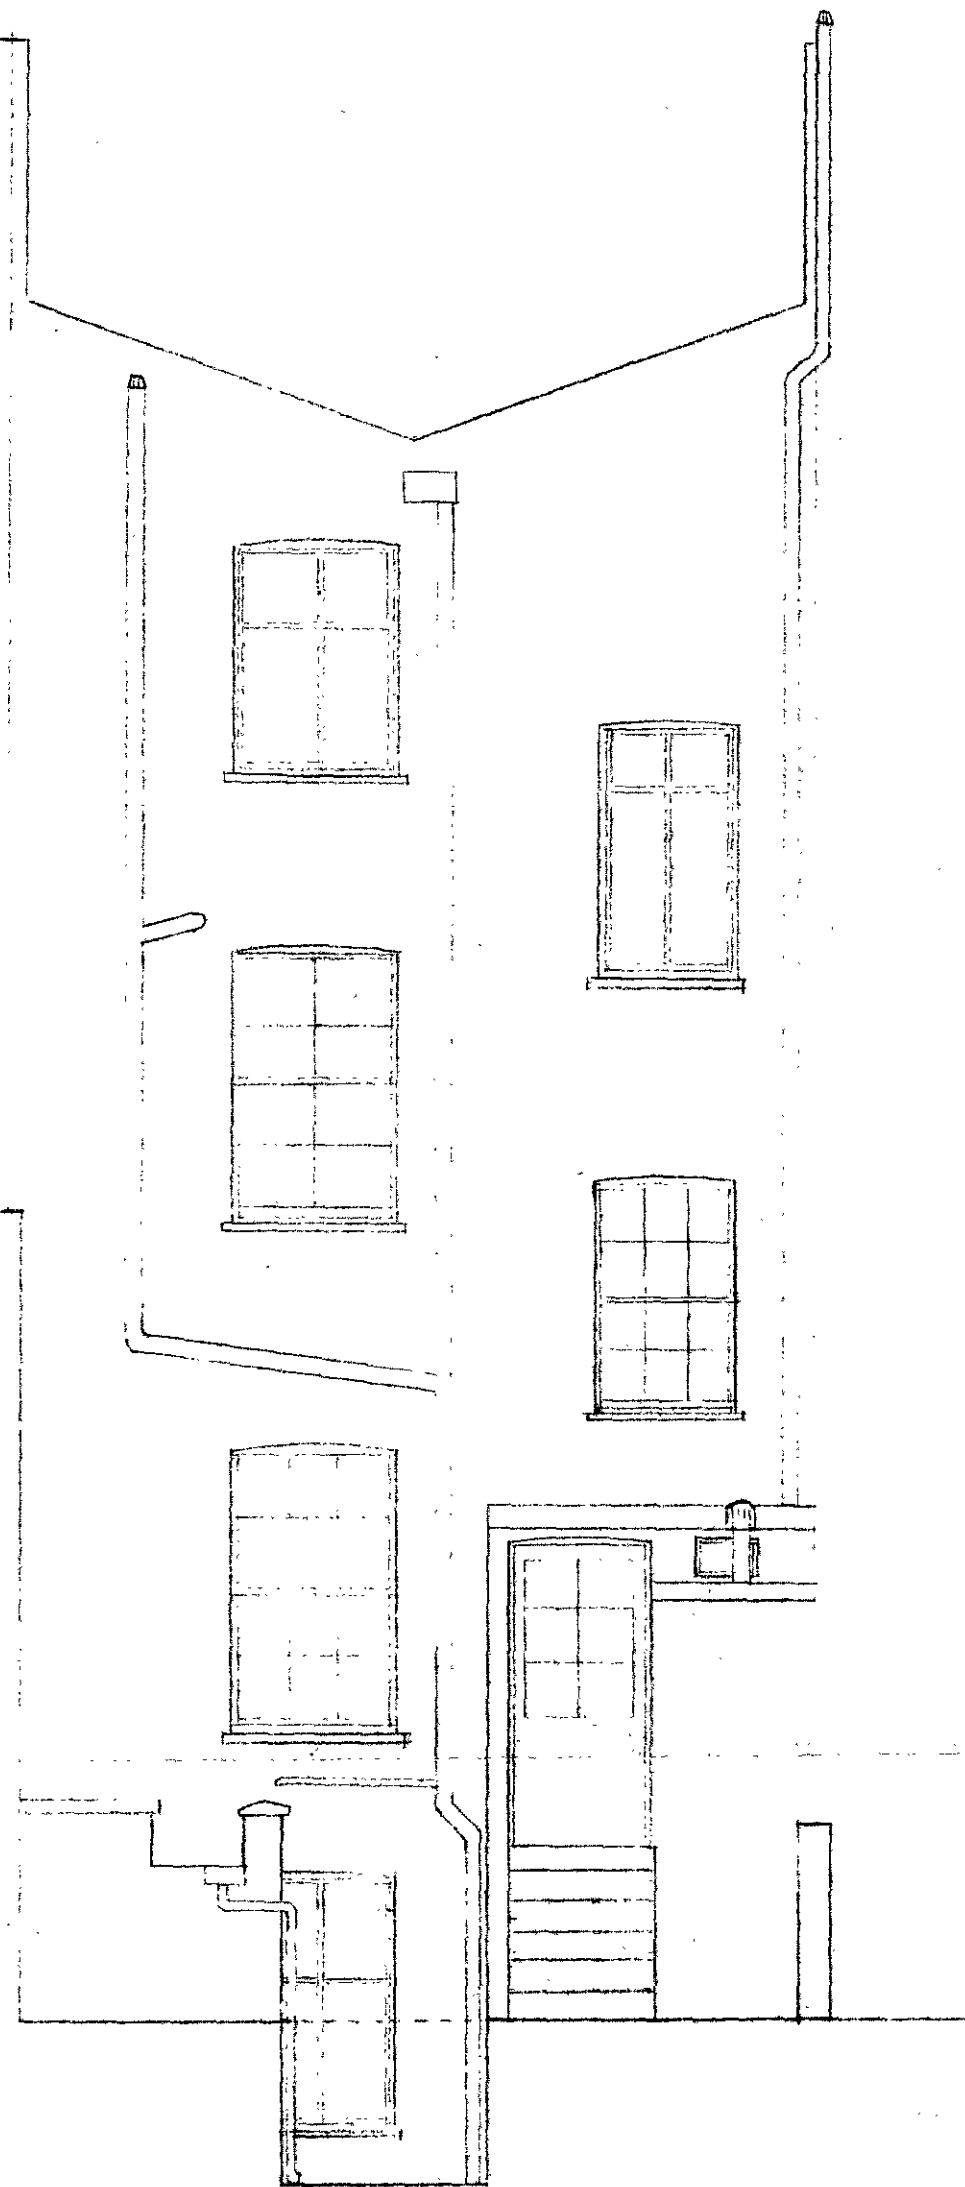

REAR ELEVATION AS EXISTING

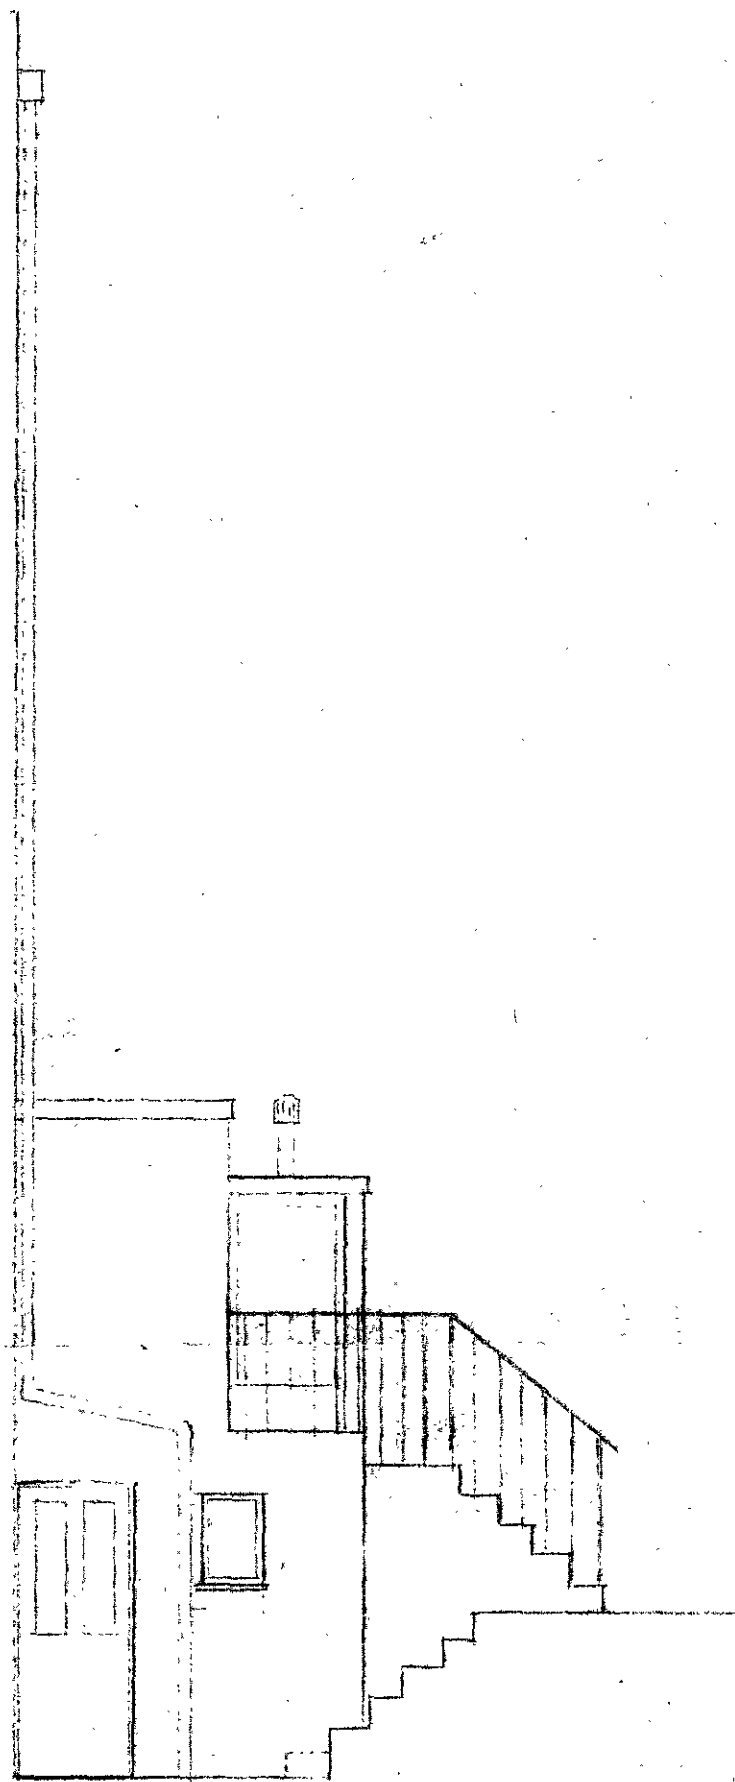


REAR EXTENSION SIDE ELEVATION
AS EXISTING

HIRST AND SMITH
BUILDING CONTRACTORS
25A BUCKINGHAM RD
LONDON N1 4DG


TEL: 01 249 0938

PLANS AS EXISTING


BASEMENT

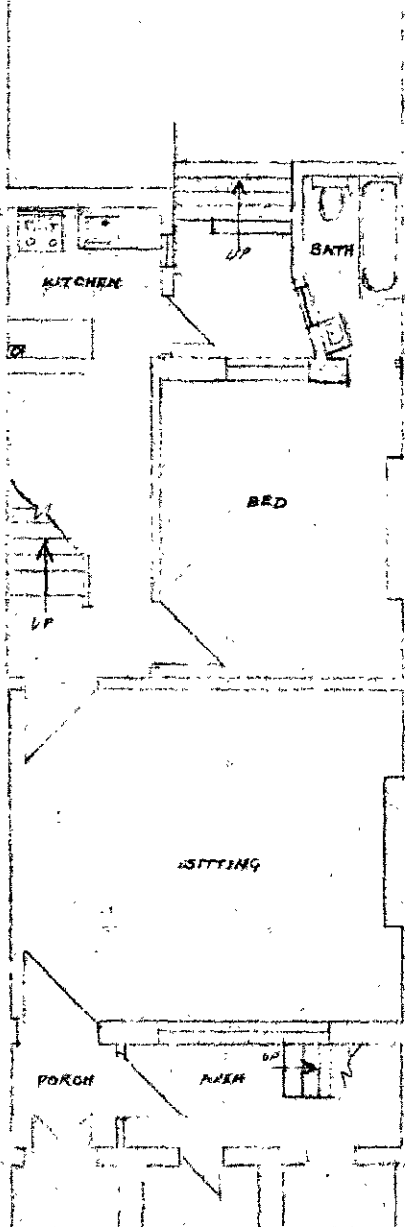

GROUND FLOOR

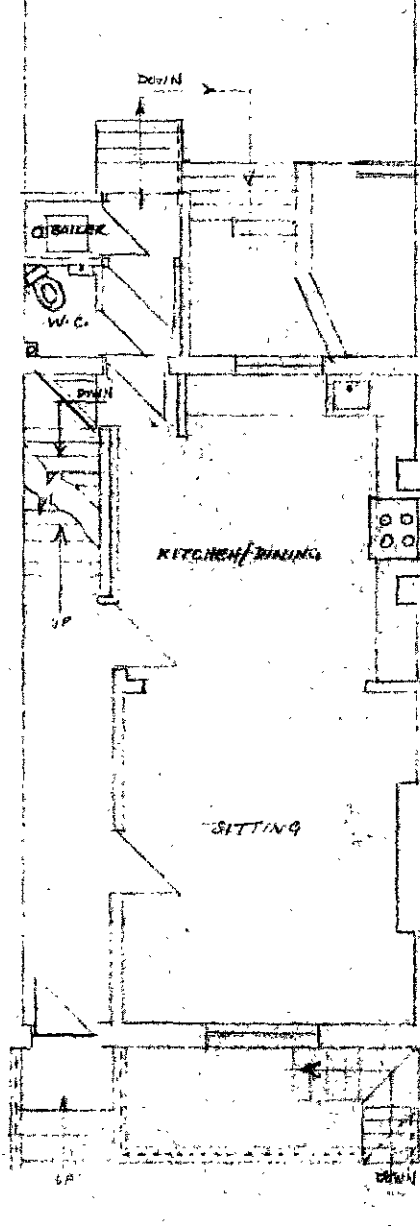

FIRST FLOOR

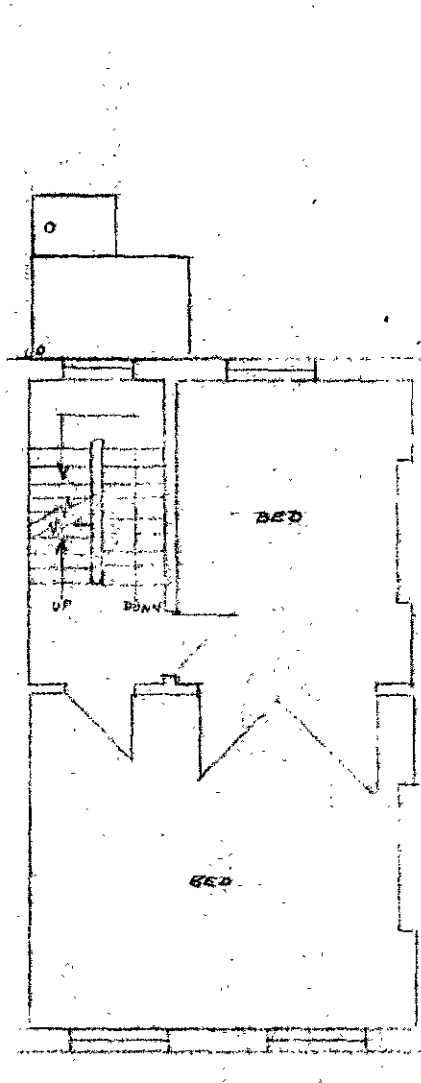

SECOND FLOOR

