

# REAR ELEVATION

windows: combination pine with preservative stain

t+g horizontal fascia

new brickwork to match existing

new r.w. pipe

# SECTION AA

mineral surfaced roofing felt drawing to rear

ventilated fireproof skylight over bathroom

45° SIGHT LINE FROM STREET

extended party wall new chimney pots

4'6"

# STREET ELEVATION

t+g horizontal fascia

glazing glazed doors

TIMOTHY BRUCE-DICK A&Dipl  
40 ARLINGTON RD NW 1  
01 387 7897

CLP/JH/17/9/7554

JOB 114 ALBERT ST. NW1

DRWG

PROPOSED ROOF EXTENSION

SCALE 1/4" = 1' 0"

TBD

DRAWN BY

LONDON BOROUGH OF CAMDEN  
APPROVED  
PLANS  
16 SEP 1969  
ON BEHALF OF THE COUNCIL

NOTES

1A

3'0"

bedroom

terrace

internally placed r.w. pipe

A

EXTENSION PLAN

1A


bedroom

bedroom


study

A


SECOND FLOOR PLAN

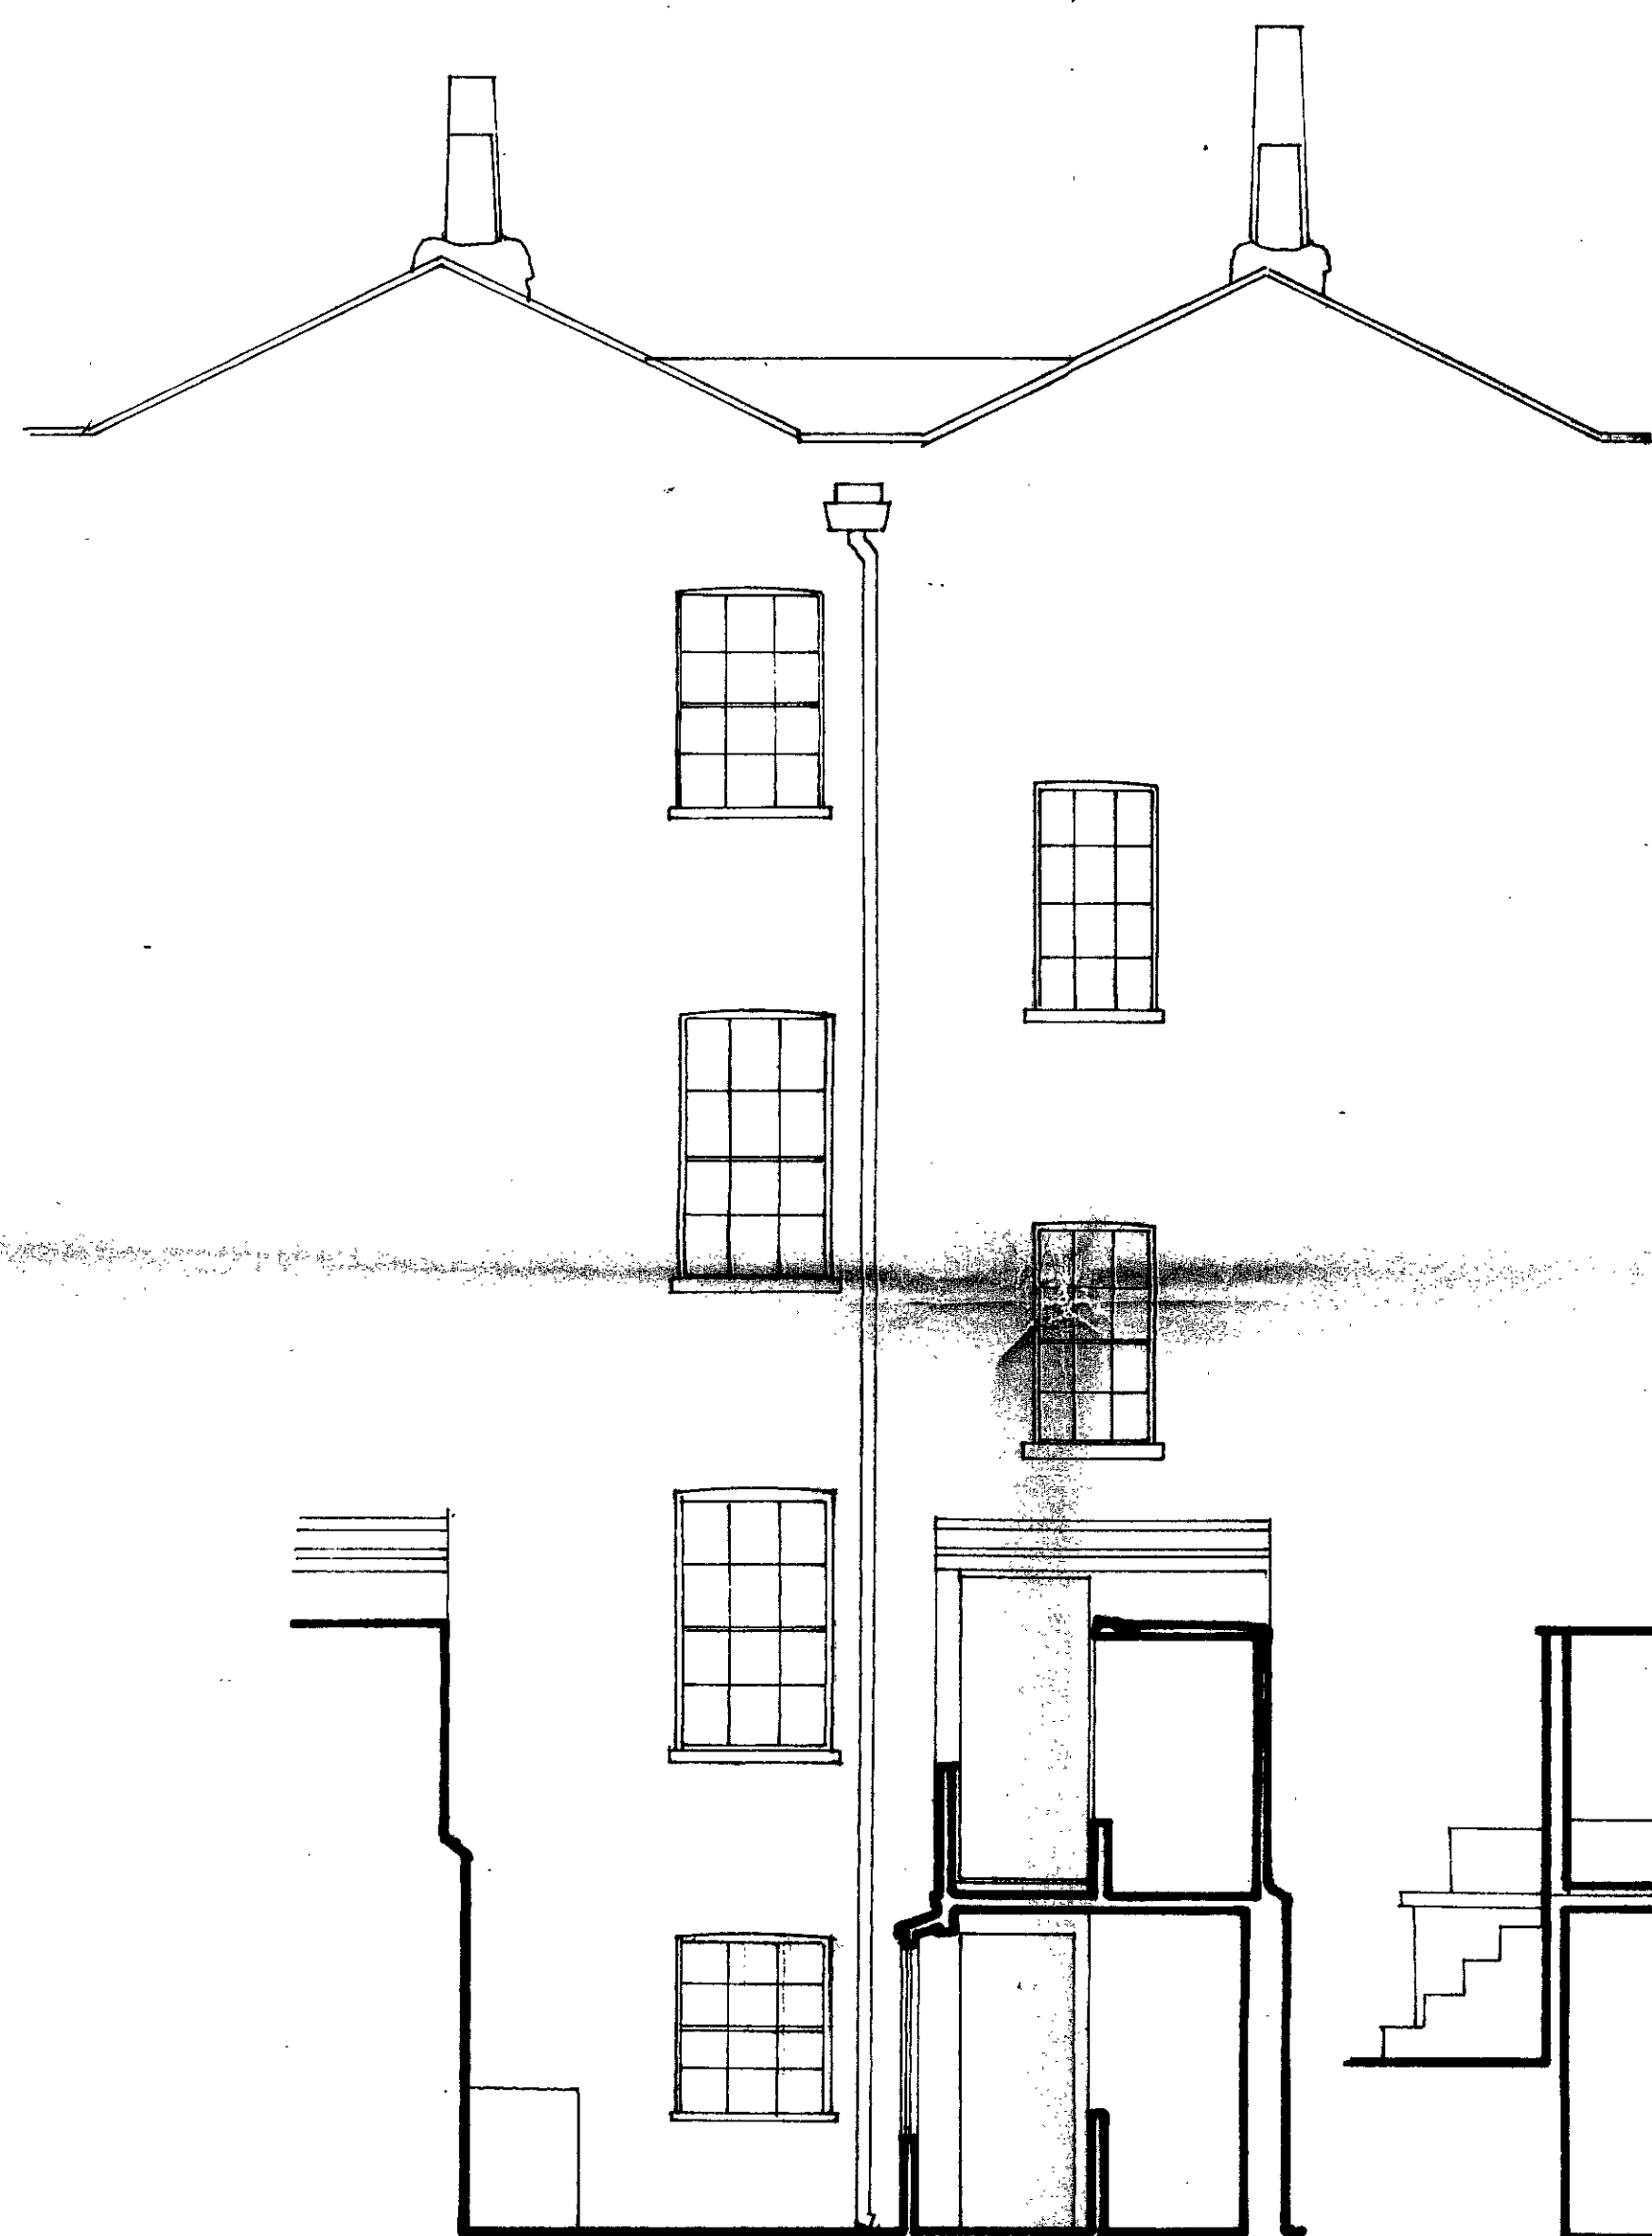

REAR ELEVATION

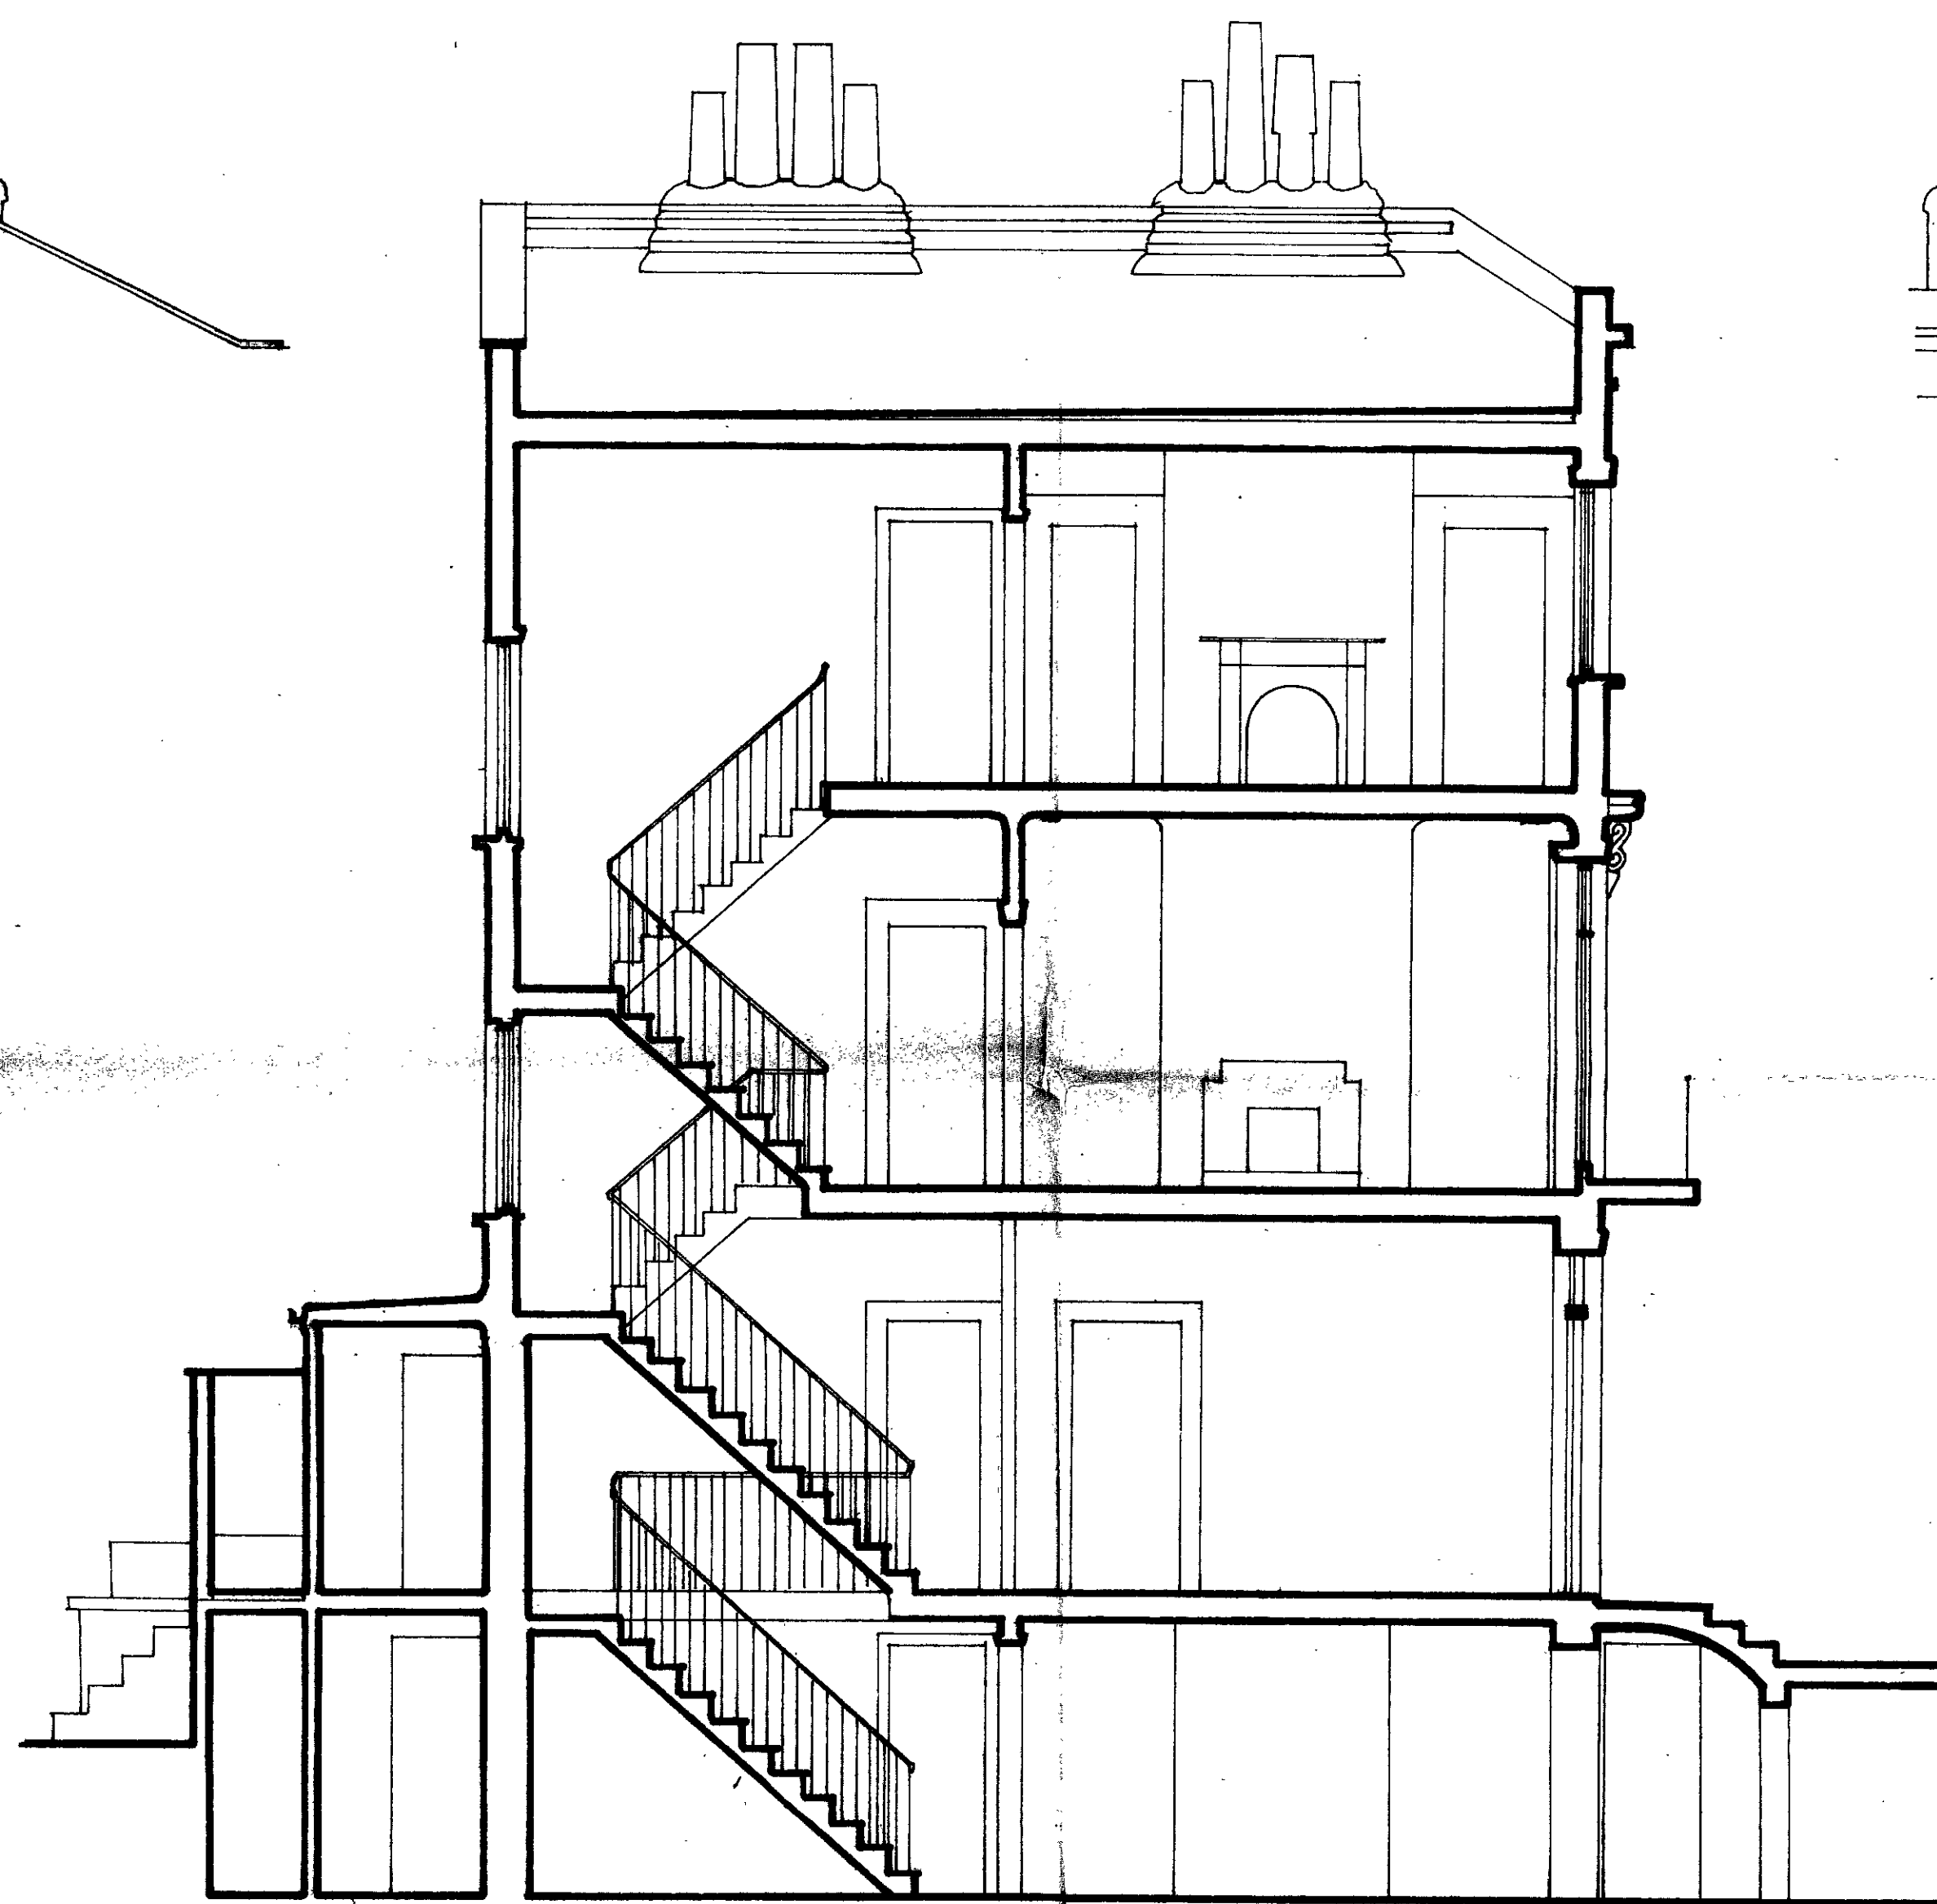

SECTION

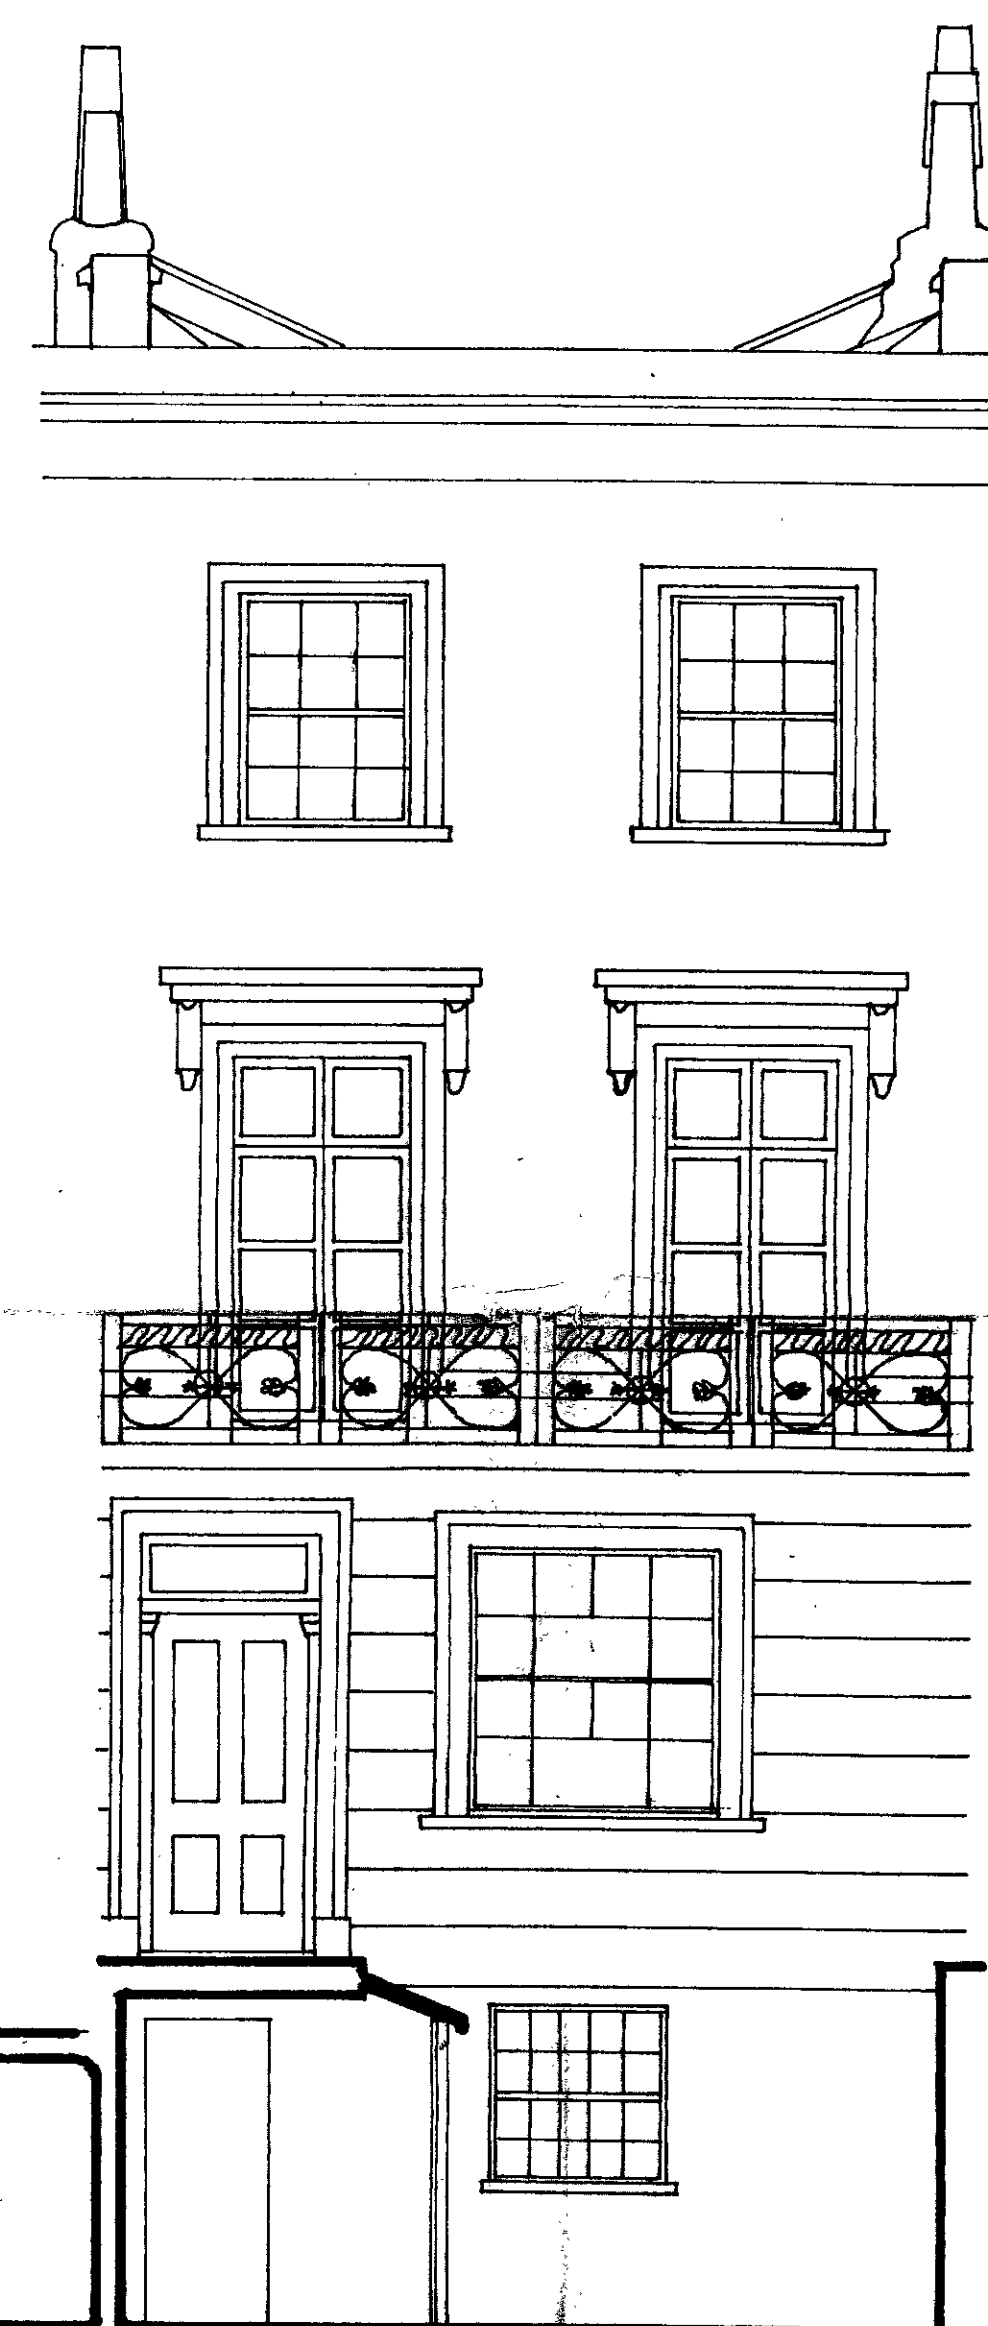

FRONT ELEVATION

LONDON BOROUGH OF CAMDEN  
PLANS APPROVED  
~~DISAPPROVED~~  
16 SEP 1969  
ON BEHALF OF THE COUNCIL

CTP/JH/17/9/1554


NOTES

JOB  
114 ALBERT ST. NW 1  
DRWG  
EXISTING ELEVATIONS, SECTION

SCALE  
1/4" 1' 0"

DRAWN BY  
TBD

TIMOTHY BRUCE-DICK AAdipl  
40 ARLINGTON RD NW 1  
387 7897

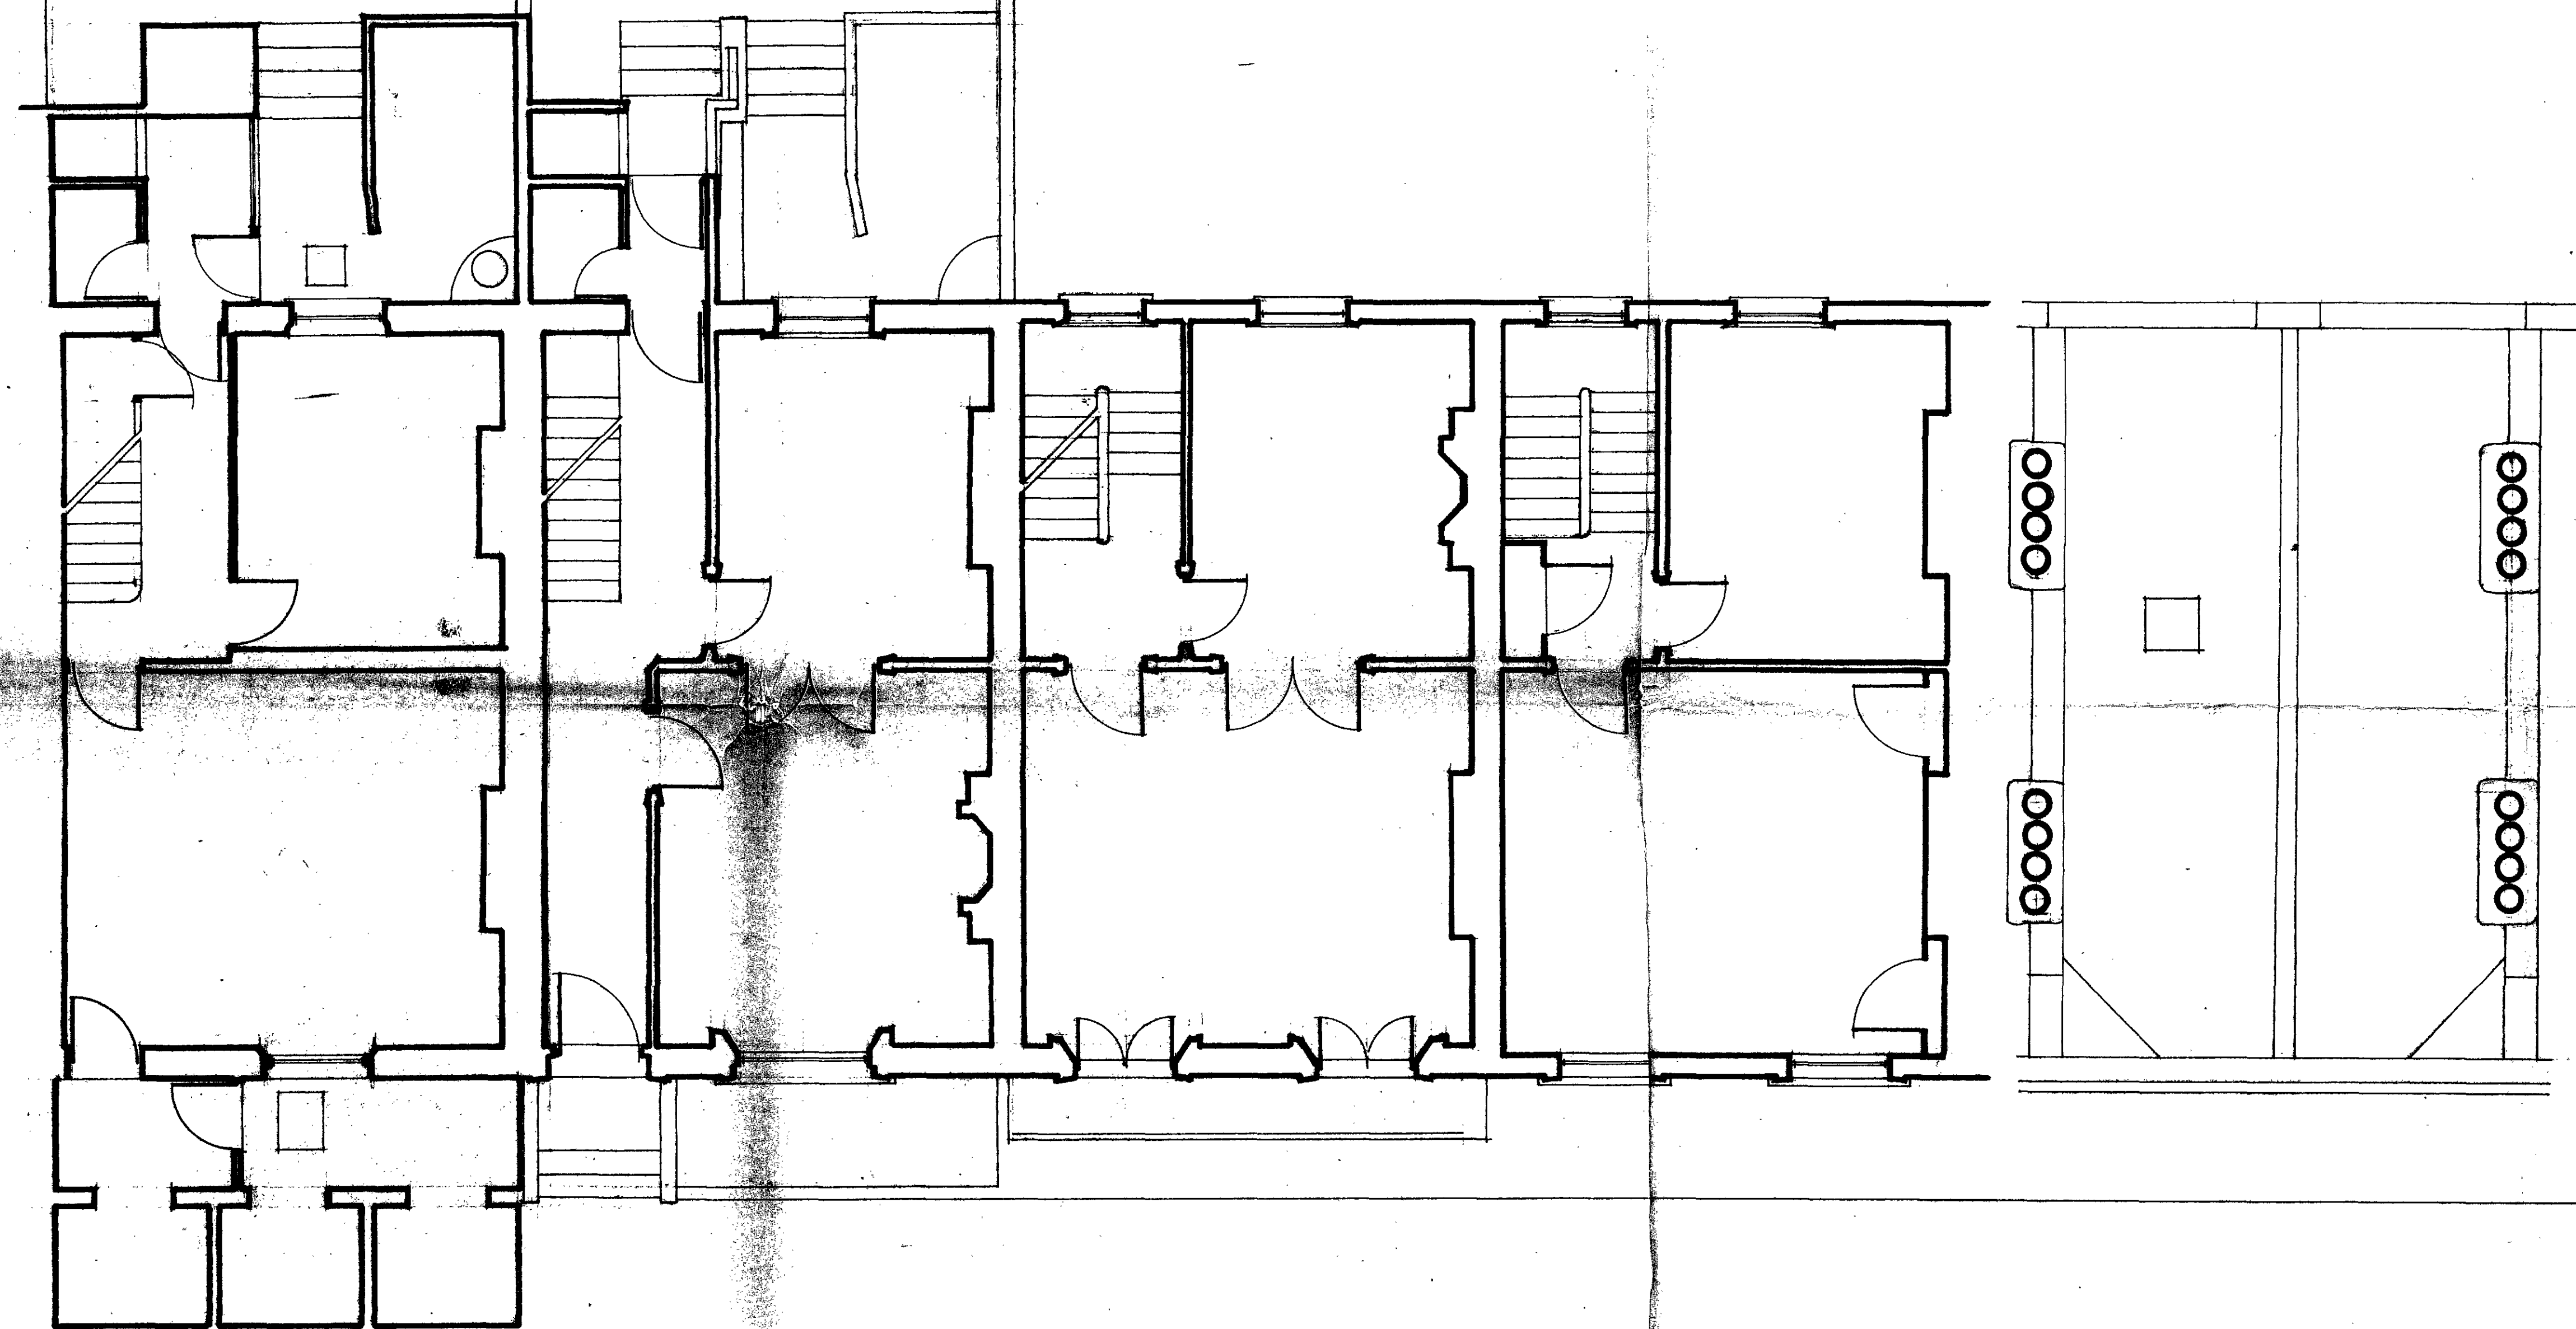

BASEMENT

GROUND FLOOR

FIRST FLOOR

SECOND FLOOR

ROOF

LONDON BOROUGH OF CAMDEN  
PLANS APPROVED  
16 SEP 1969  
ON BEHALF OF THE COUNCIL

CTP/J11/17/9/7554

NOTES

JOB 114 ALBERT ST. NW 1

DRWG EXISTING PLANS

SCALE 1/4" = 1'0"

DRAWN BY TBD

TIMOTHY BRUCE-DICK AA dipl.  
40 ARLINGTON RD NW 1  
01 387 7897