



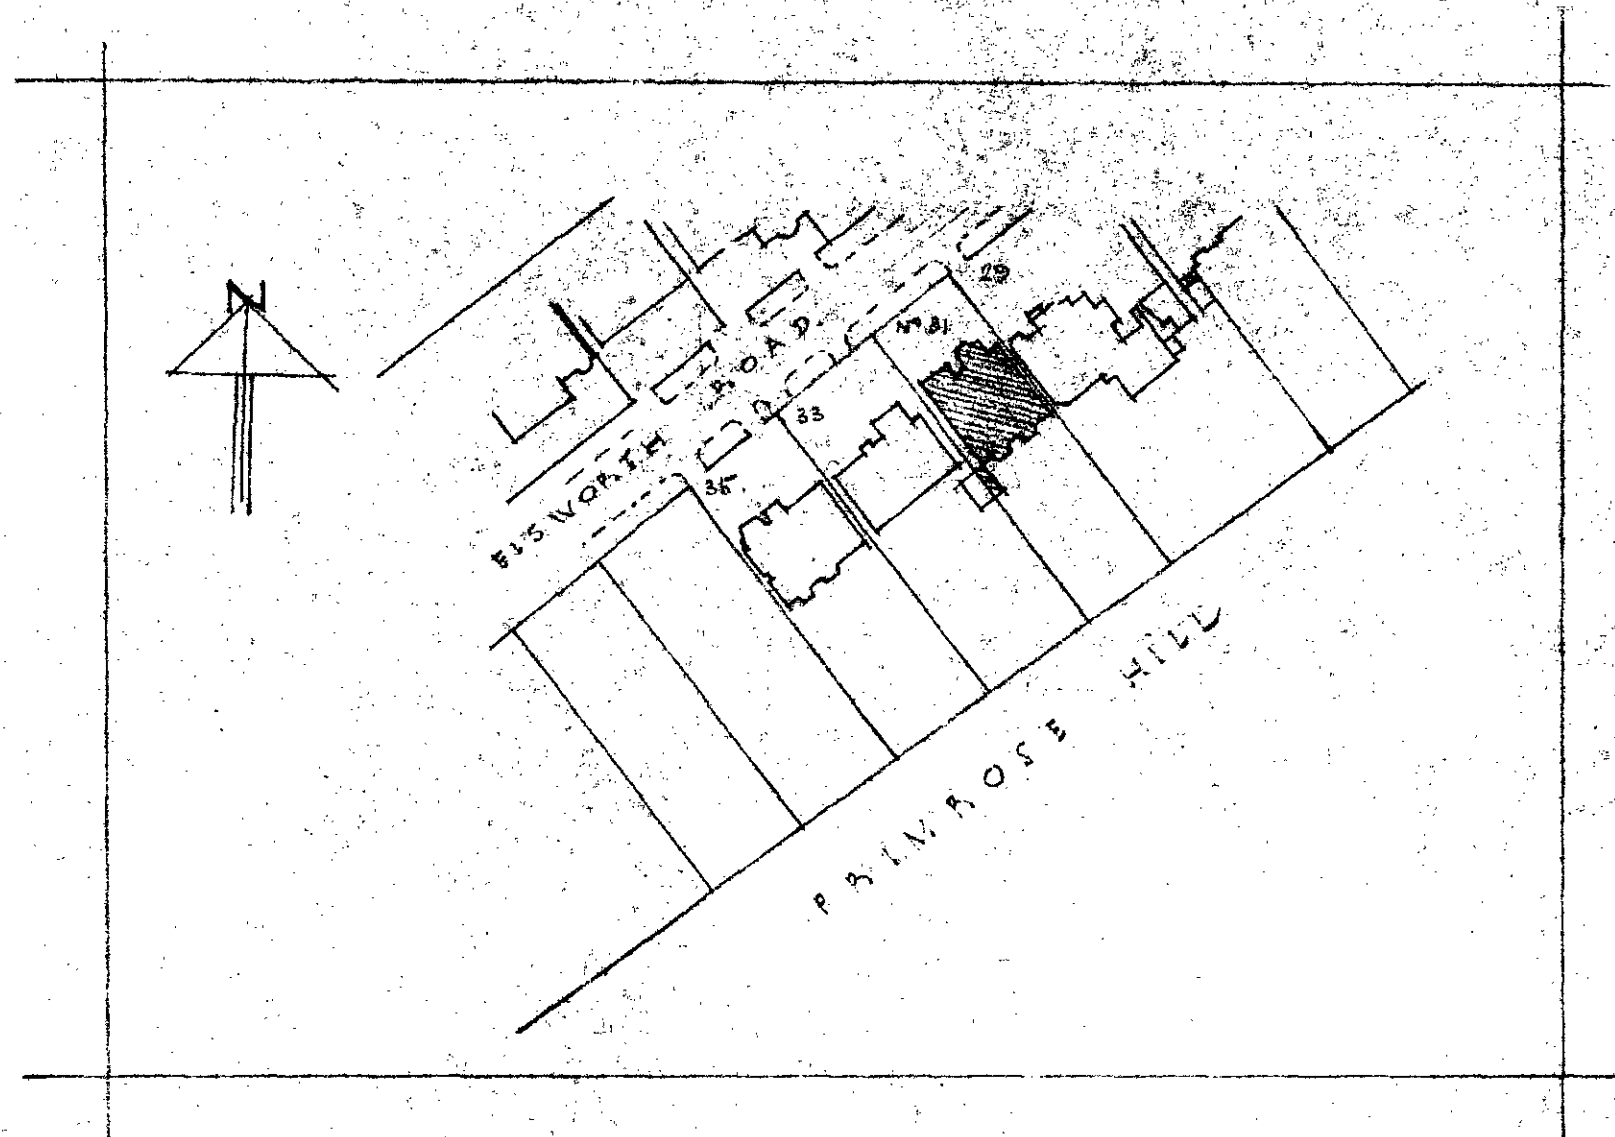


3 BLOCK PLAN Scale 1/1250

NOTE:
ALL ALTERATIONS ETC. ARE TO CONFORM
TO LOCAL AUTHORITY BY-LAWS & TO BE
CARRIED OUT TO THE SATISFACTION OF
THE DISTRICT SURVEYOR.

REVISIONS:
A. GENERAL REVISIONS 10.2.58.
B " " 4.7.58.
C " " 7.7.58.

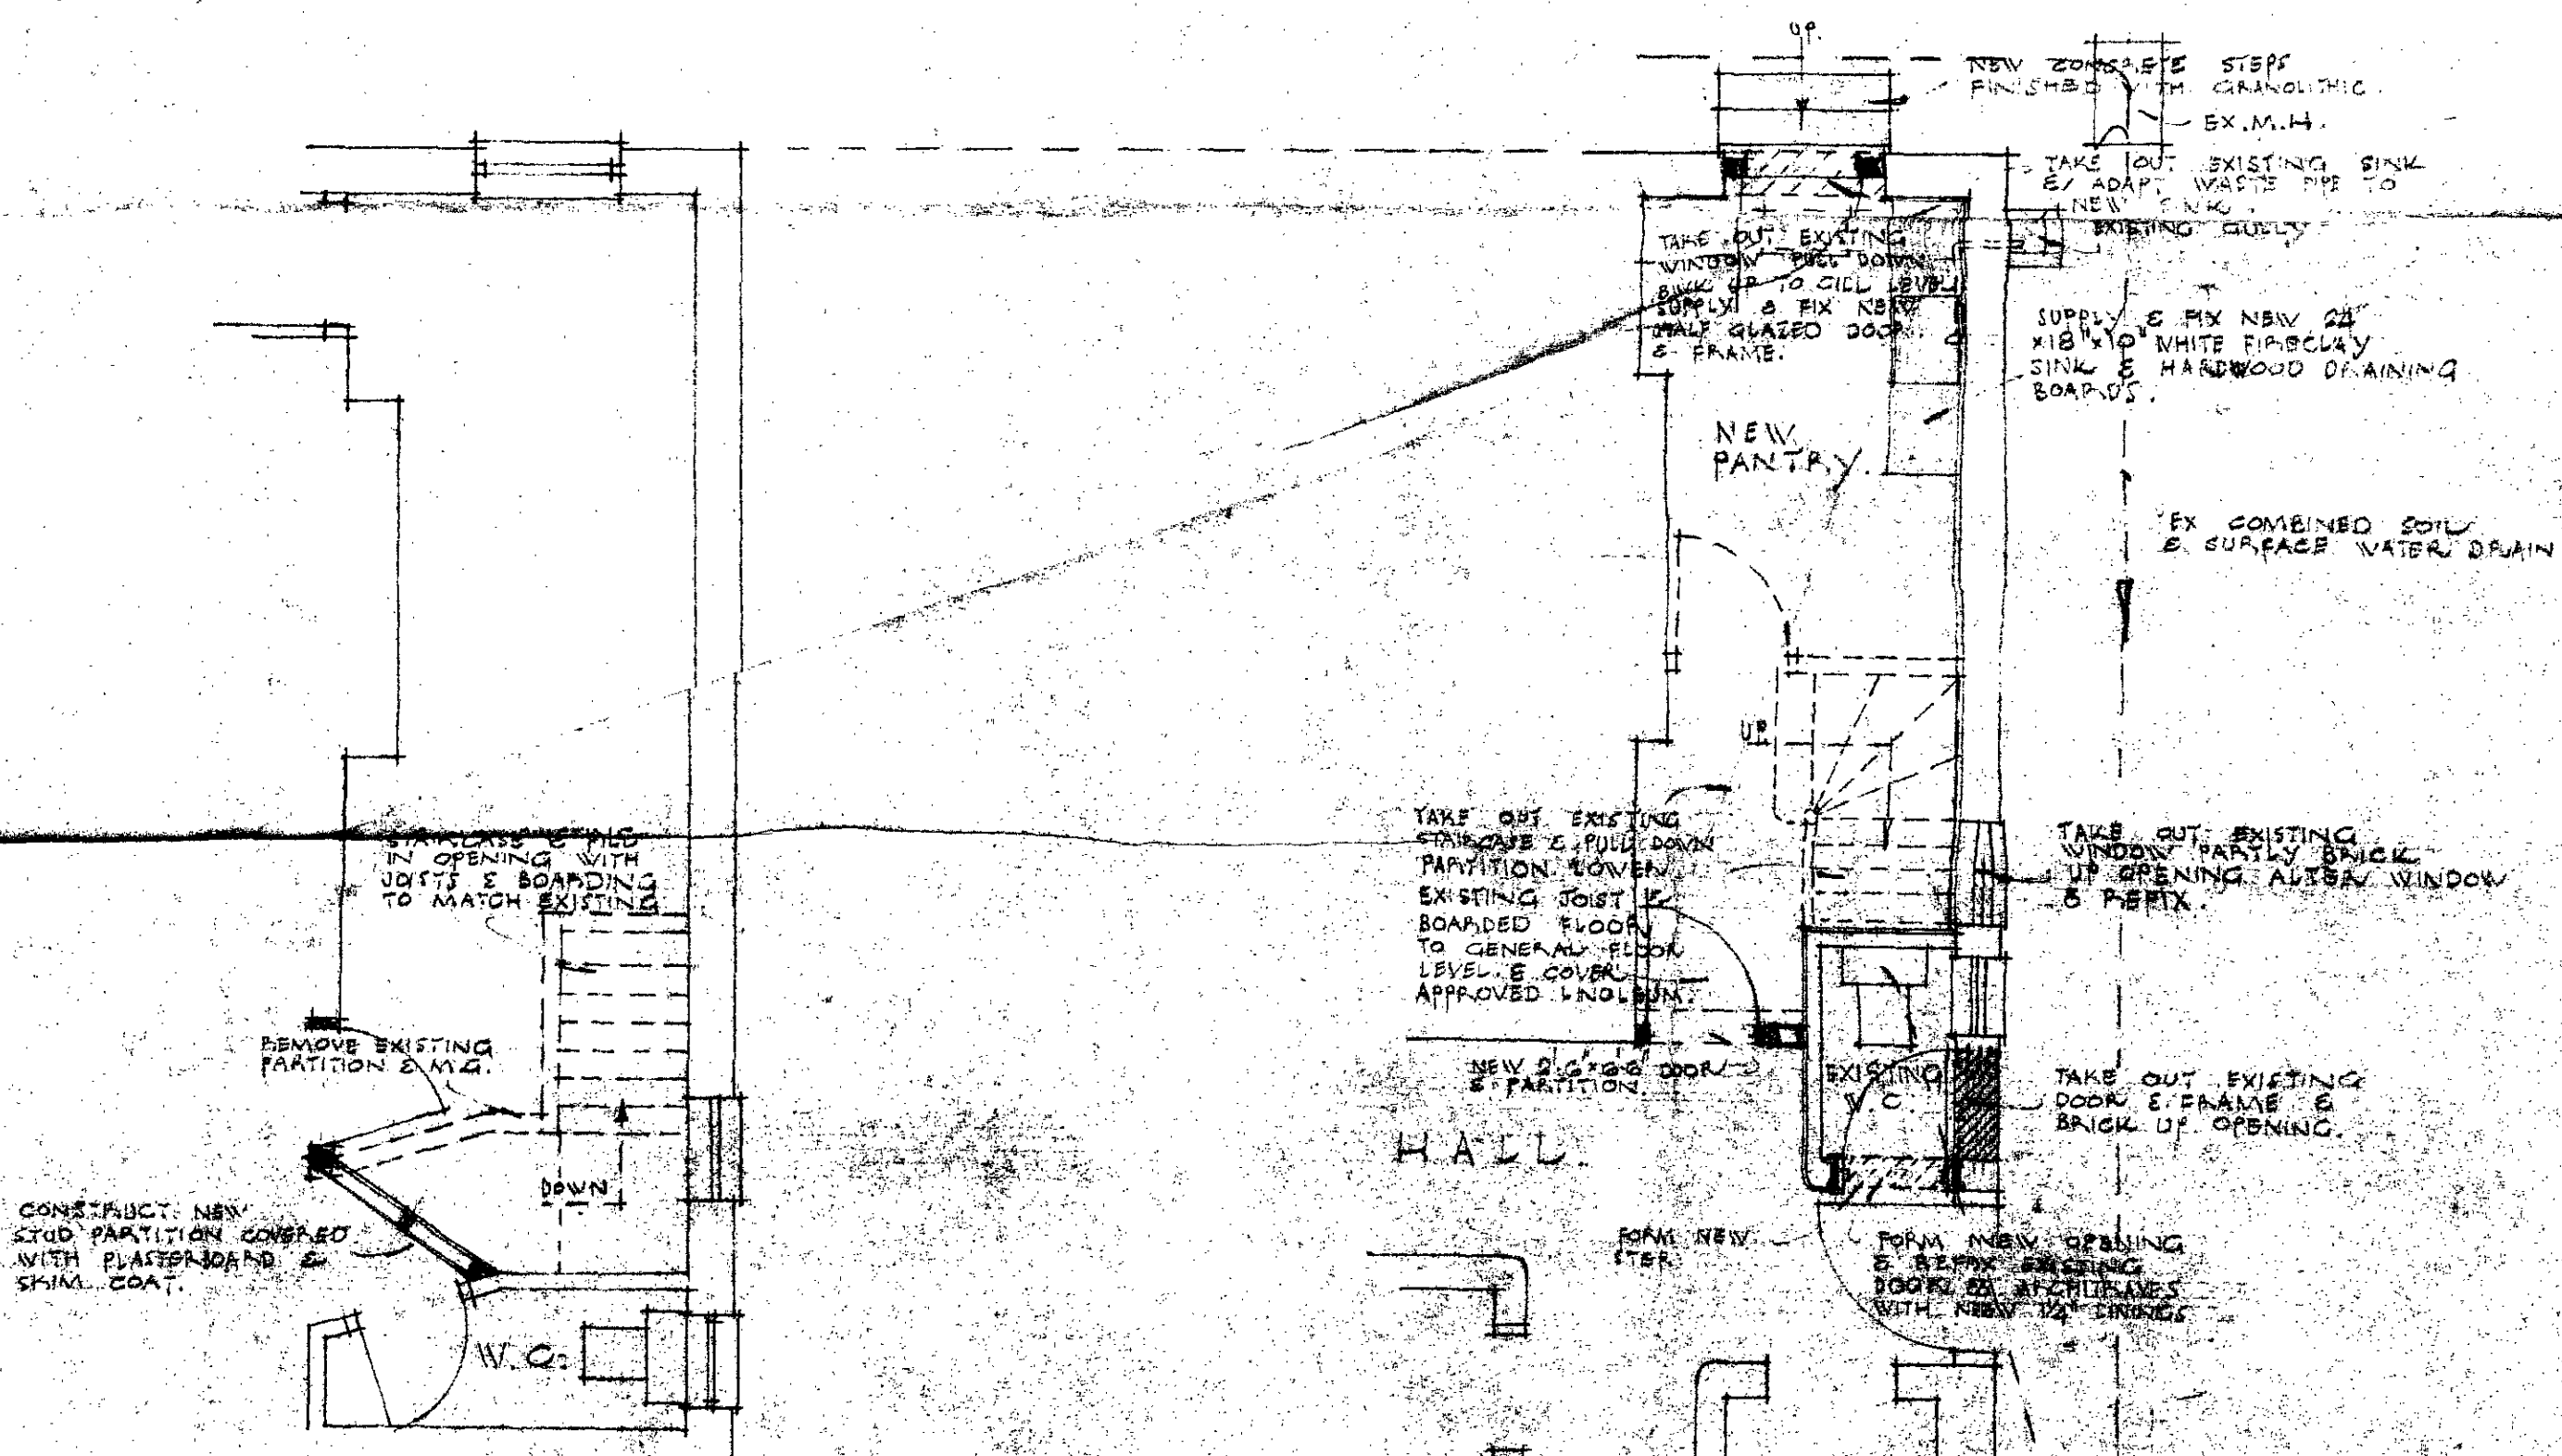

PLAN OF NEW DRESSING ROOM FIRST FLOOR OVER NEW PANTRY

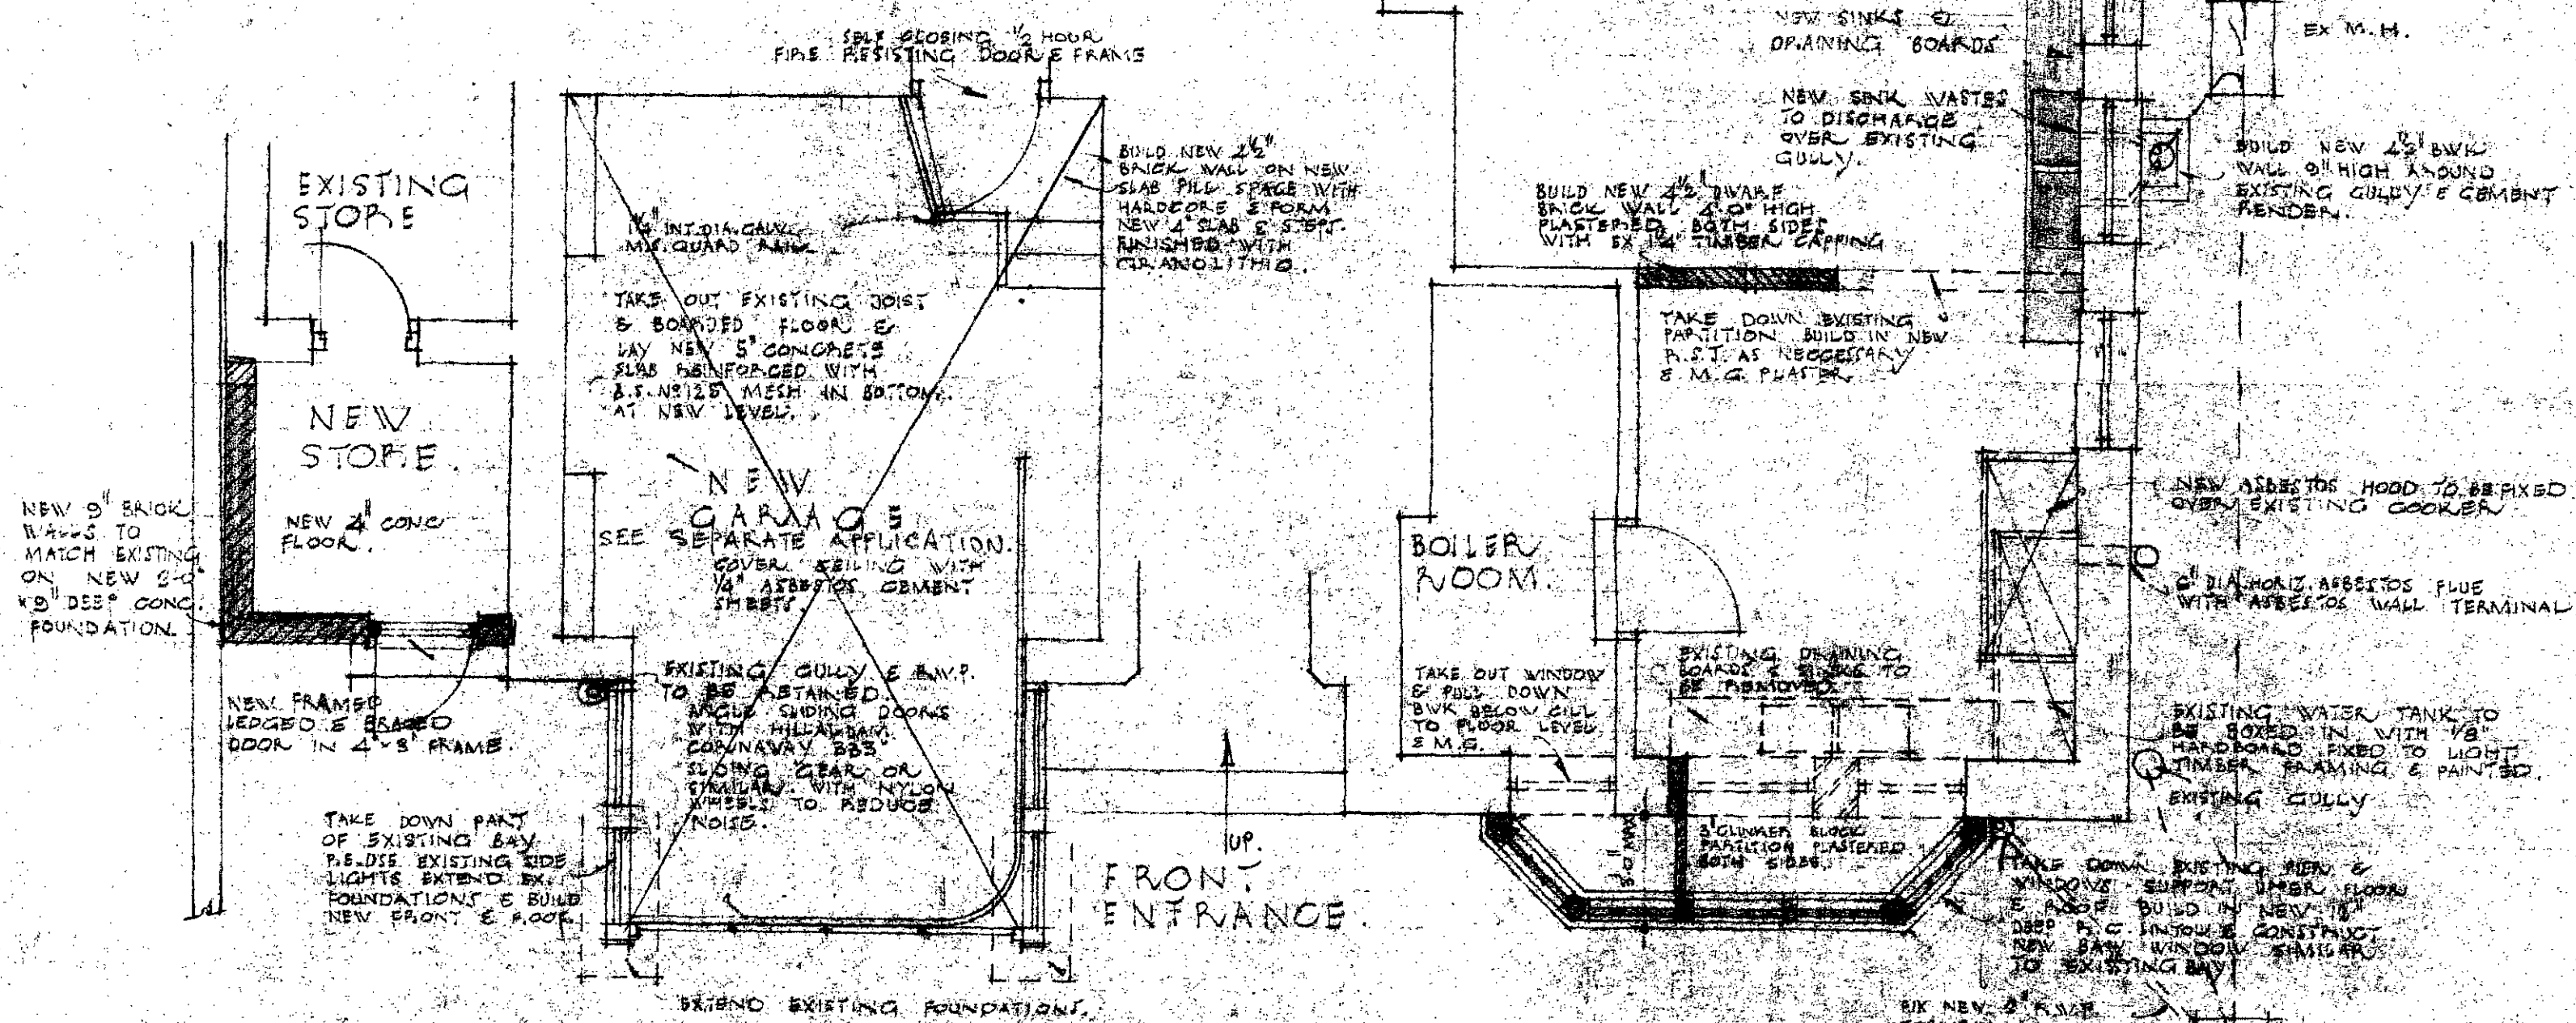

GROUND FLOOR PLAN

DETAILS OF ALTERATIONS TO HOUSE NO. 31, ELSWORTHY ROAD
HAMPSTEAD, FOR SIR LANCELOT ROYLE


SCALE: 1/40 to 1/1
DATE: 10.2.58
DRAWING NO. 1012

5720
8 JUL 1958

L. H. FEWSTON & PINE
20 CONDUIT STREET
LONDON W.1.

ELSWORTHY ROAD

PRIMROSE HILL PARK

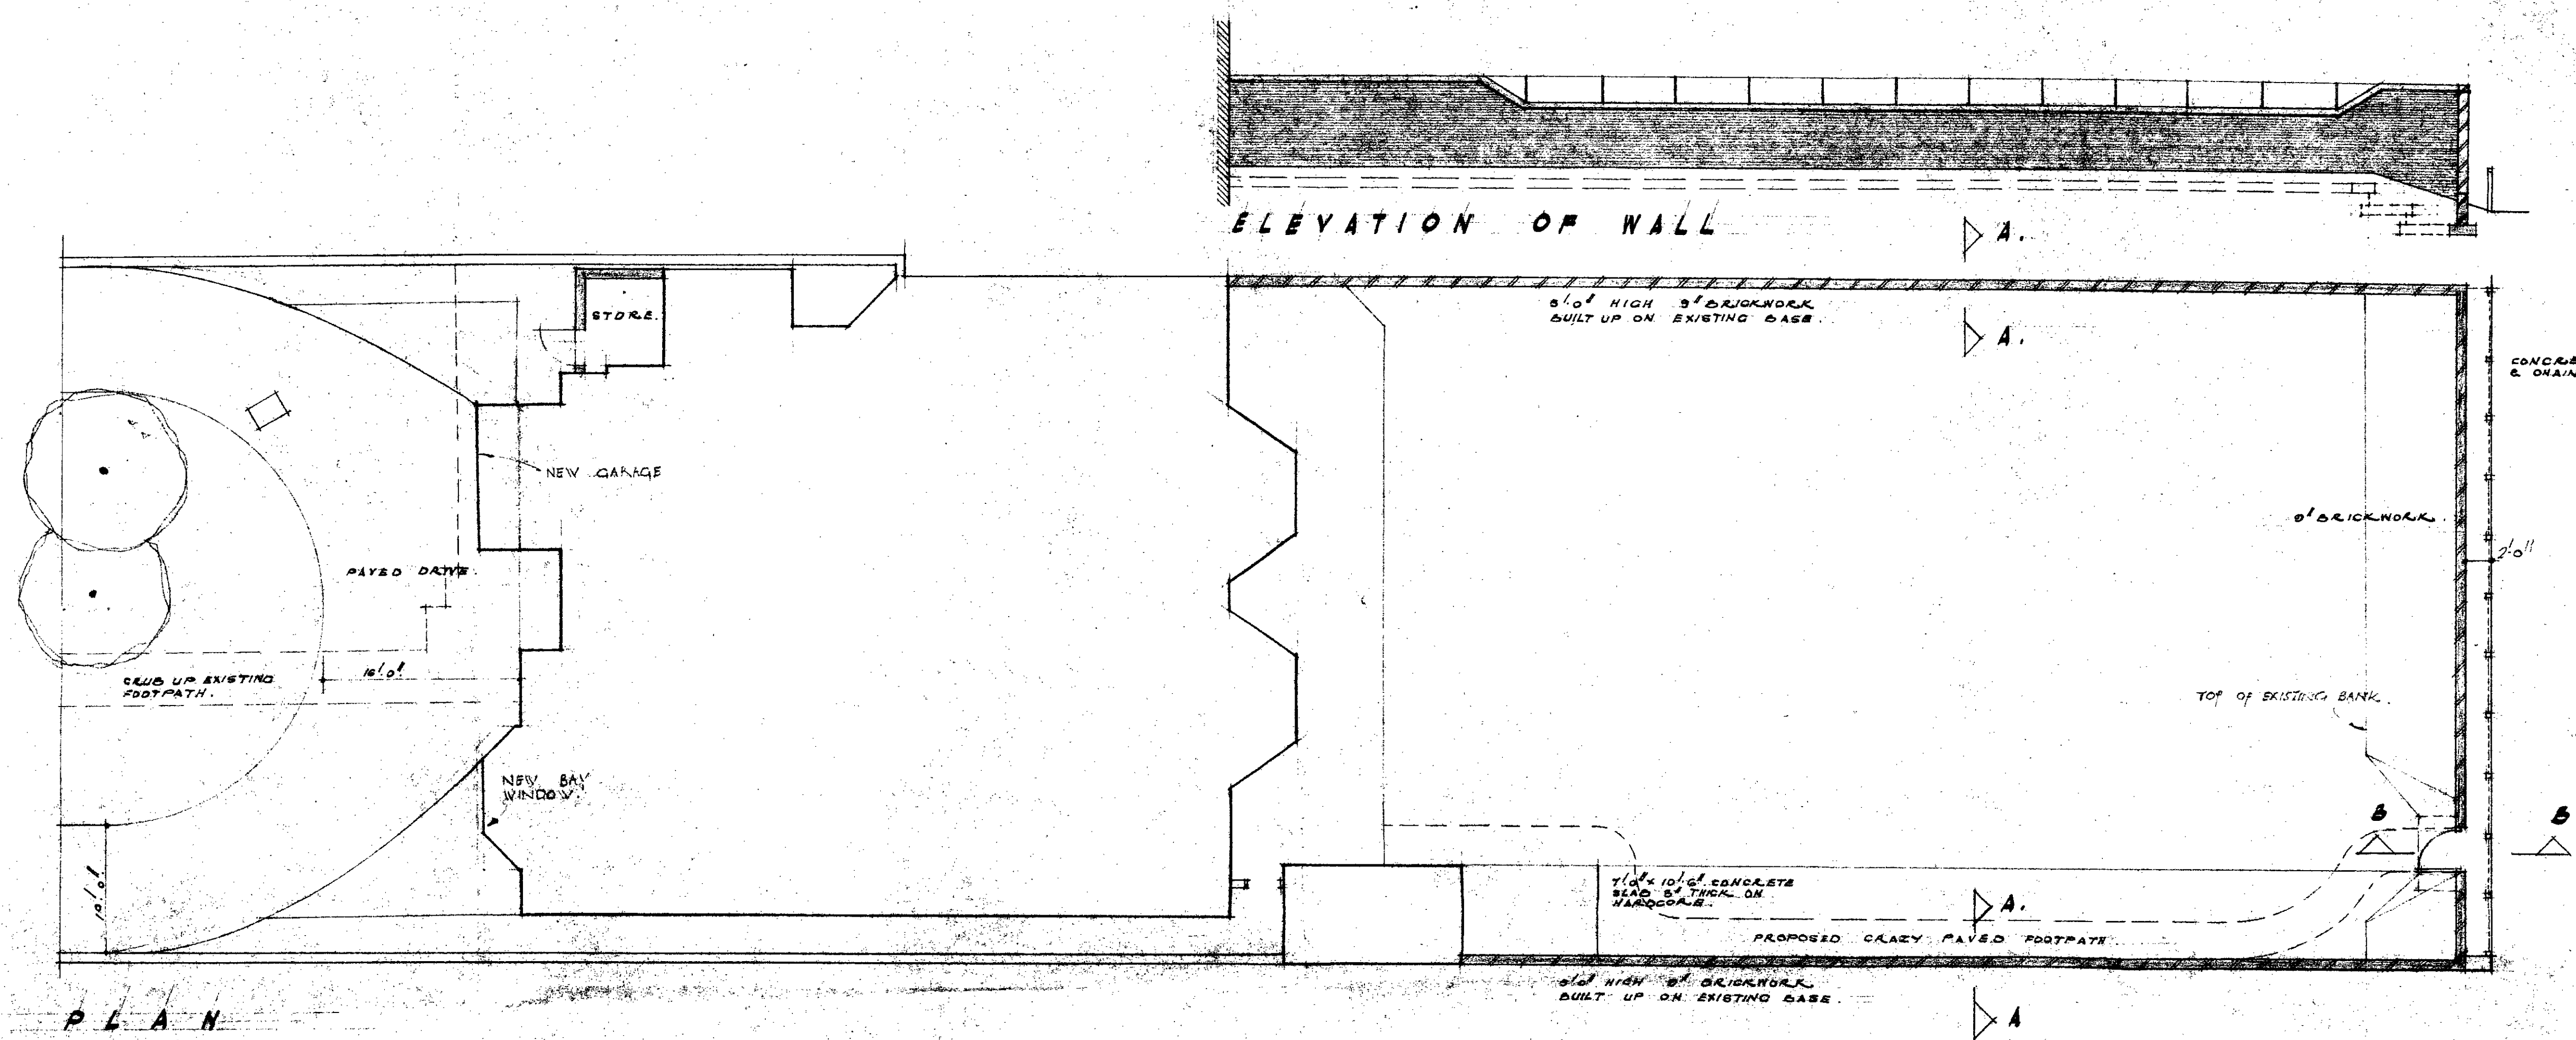


PLAN


ELEVATION OF WALL

DETAILS OF BOUNDARY WALLS
HOUSE AT 31 ELSWORTHY RD N.W.3
FOR SIR LANCELOT ROYLE

SCALE : 1/8" & 1/2" TO 1' 0"
DATE : 1.6.58
D & O NO : D13/1
LIONEL R. FENSTER & PARTNERS
CHARTERED ARCHITECTS
12 CONDUIT ST. LONDON. N.1.

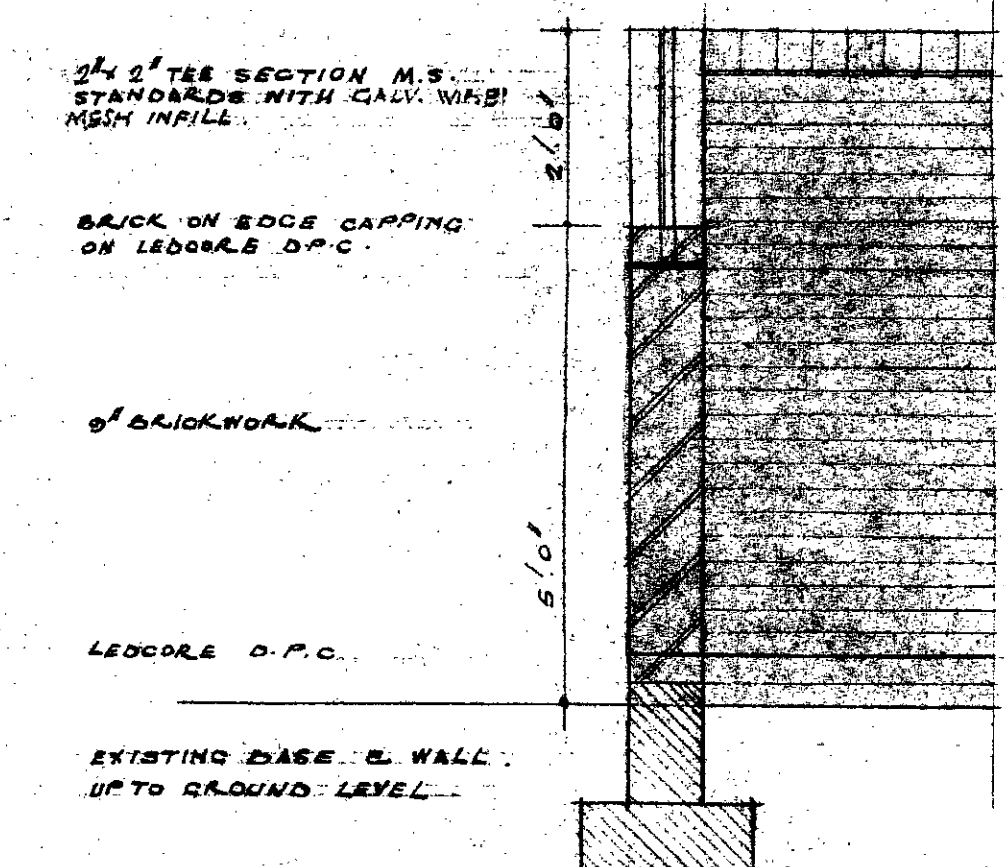

SECTION A-A

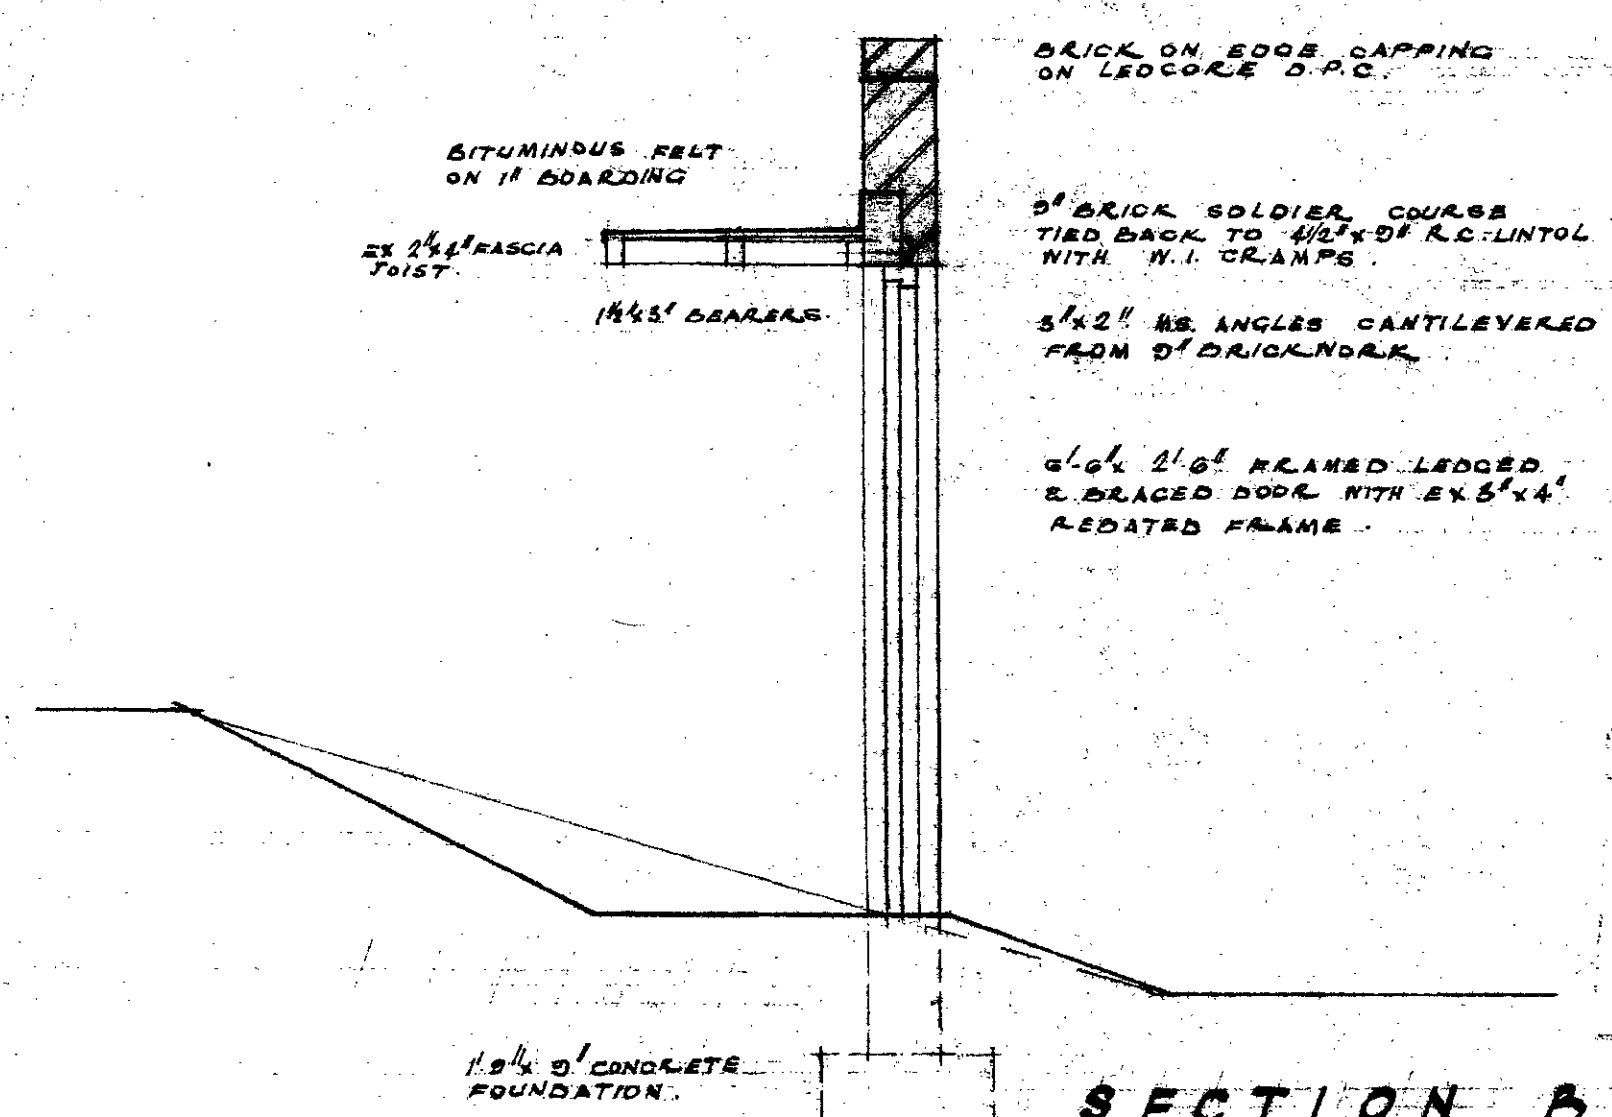

SECTION B-B

ARCHITECT 00
5720
8 JUL 1958

