


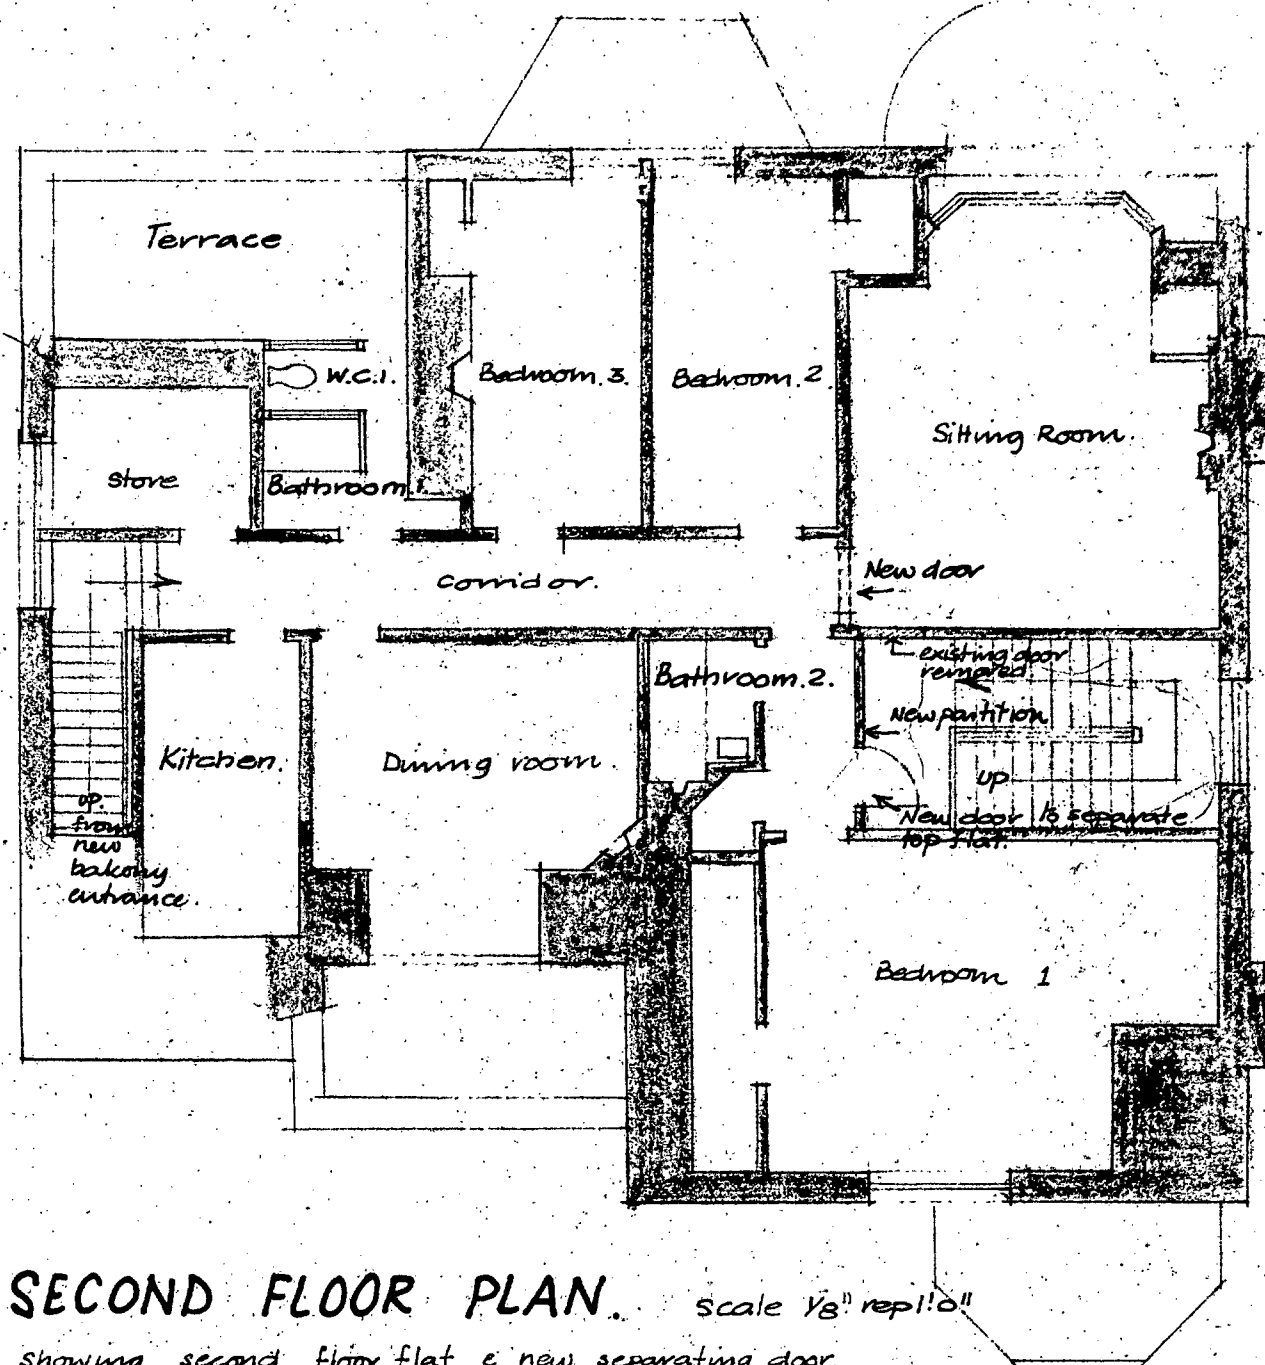

SECOND FLOOR PLAN. scale $\frac{1}{8}"$ rep 1'0"


showing second floor flat & new separating door.

ARCHITECT L.O.O.
No. 17324
9 NOV 1959
REF. TO

Proposed alterations at 35, Elsworthy Road,
N.W. 3. for H. H. Hemming, Esq.

Michael Manser. Dip. Arch. A.R.I.B.A. Architect.
WHITE LODGE, FORTYFOOT ROAD, LEATHERHEAD, SURREY.
Tel. 2611.


Drawing No 121/2.

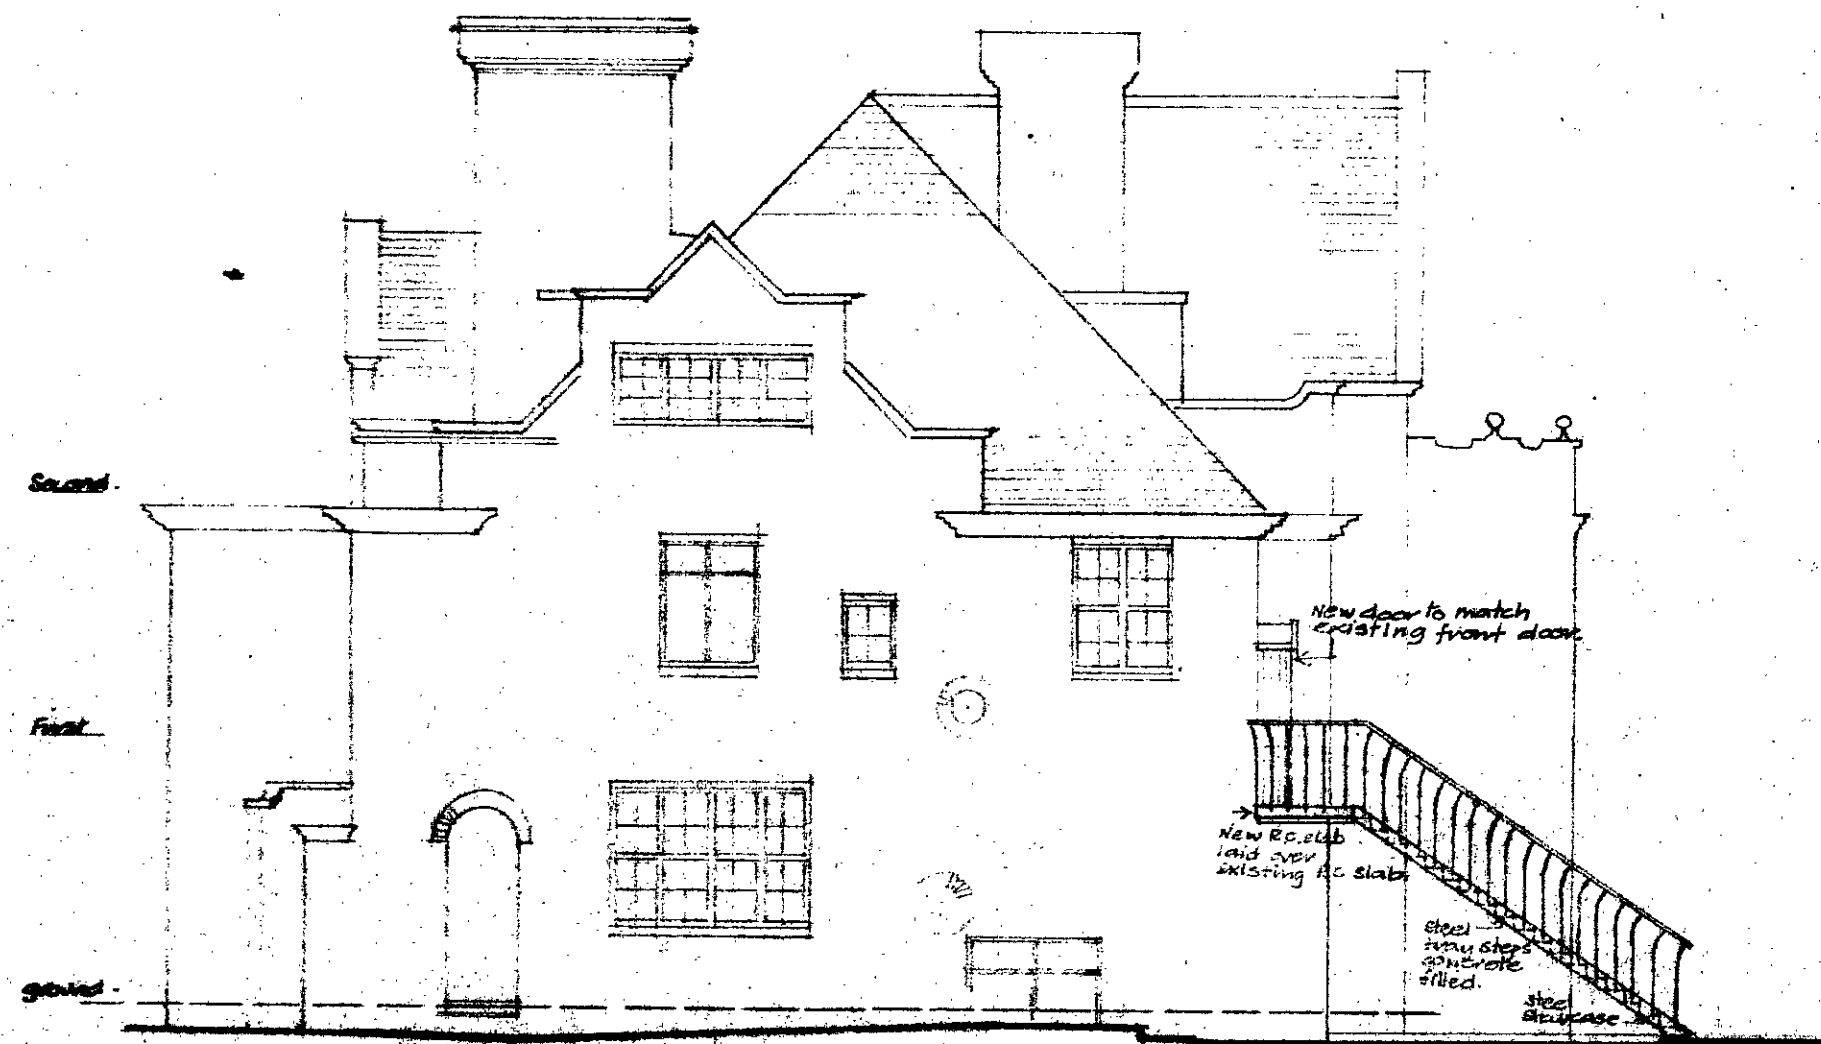

NORTH EAST ELEVATION.



ROAD ELEVATION.

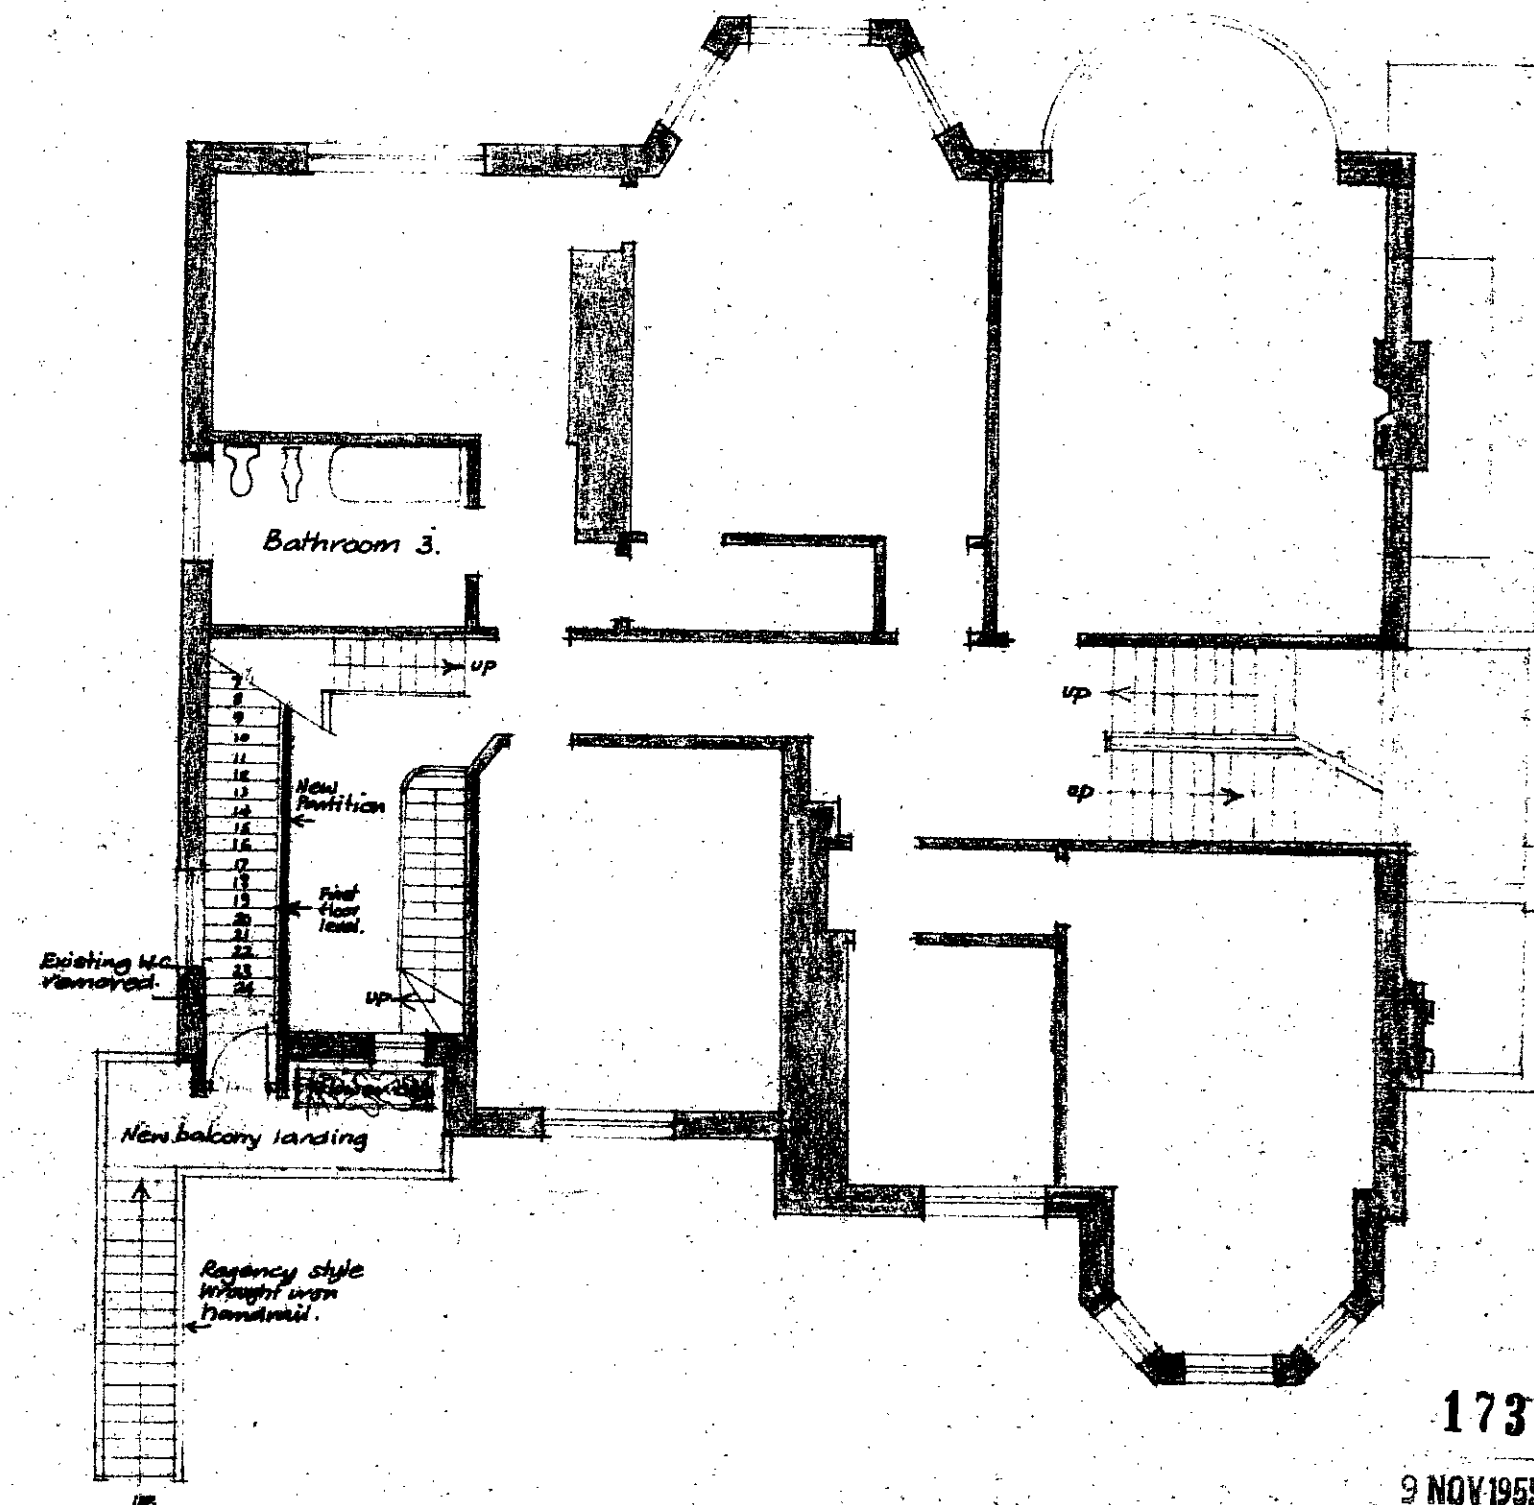

FIRST FLOOR PLAN.

SCALE: 1/8" = 1'-0"

DATE: 14 September 1959

Proposed Alterations at 35, Elsworth Road, London, N.W.8.
for H. R. Hemming, Esq.

GENERAL LAYOUT DRAWING.

Michael Manser, Dip. Arch. A.R.I.B.A. Architect.
WHITE LODGE, FORTYFOOT ROAD, LEATHERHEAD, SURREY.
Tel. 2611.

Drawing No. 121/1

17324
9 NOV 1959