



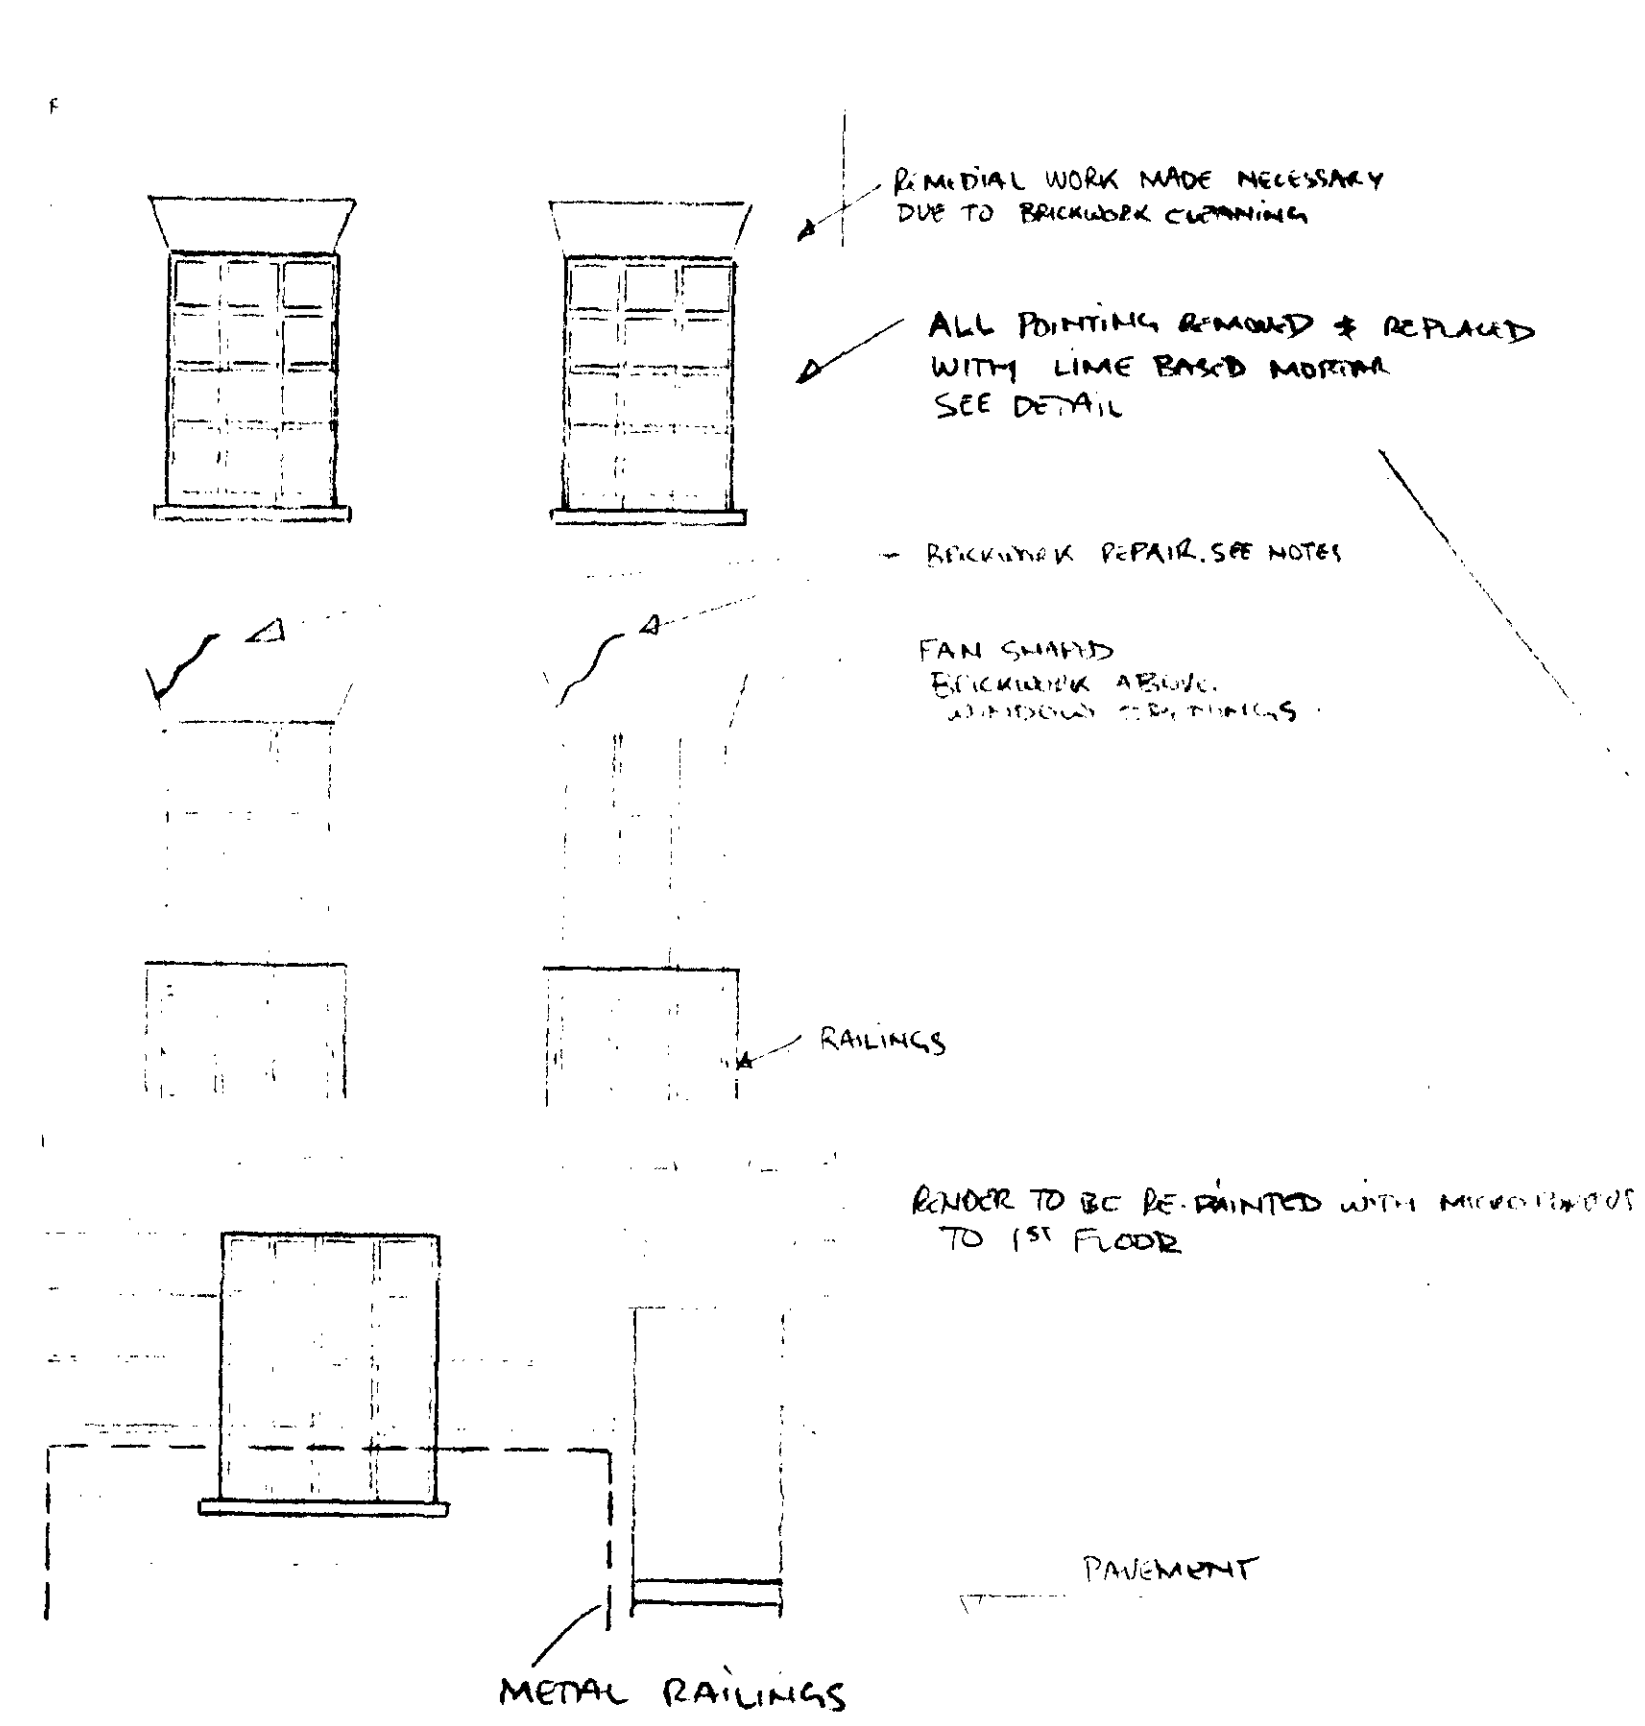


FRONT ELEVATION

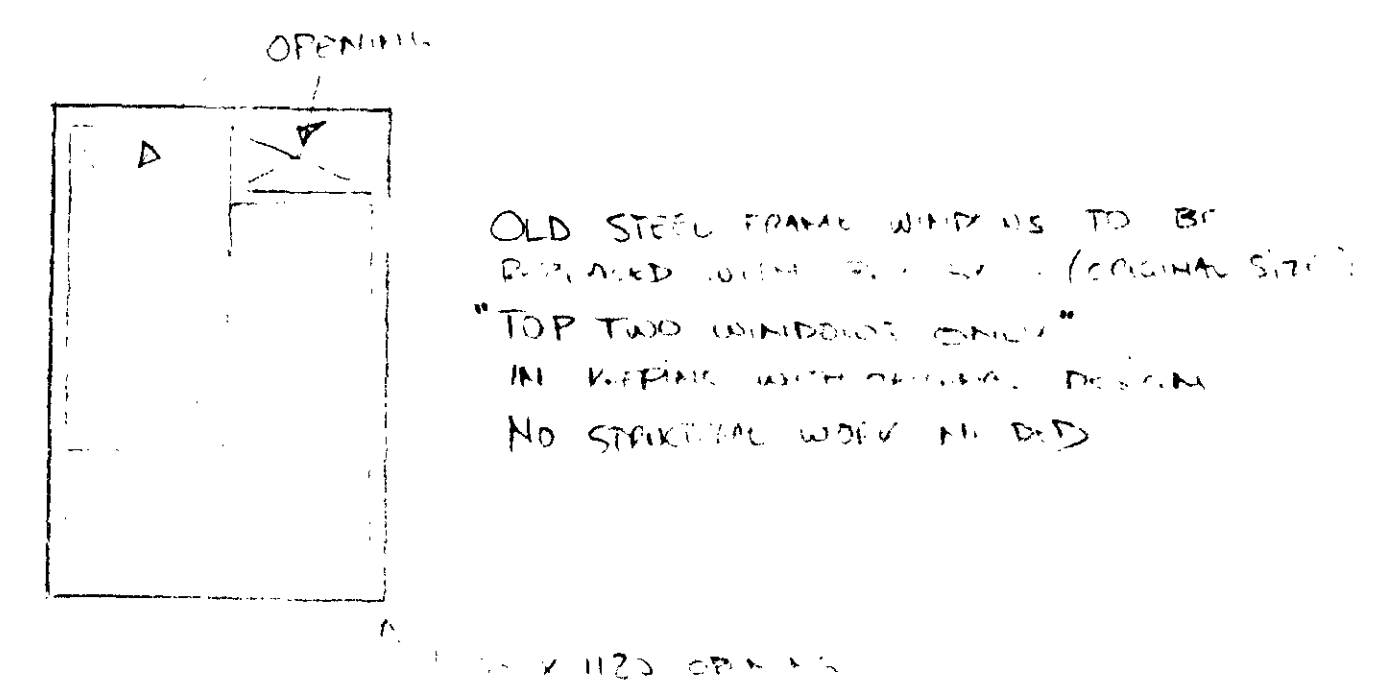

- 1. ALL POINTING REMOVED TO A DEPTH OF 2.5 CM & REPAIRED WITH LIME BASED MORTAR SLIGHTLY RECESSED AS SHOWN
- 2. BRICKS REPLACED & MADE GOOD WHERE NECESSARY.
- 3. MORTAR COLOUR (G602)

NOTES
 CRACKS IN RENDER TO BE REPAIRED
 A LUSARY DUE TO SUBSIDENCE
 CAUSED BY NEIGHBOUR UNDOING
 FINISHES NO 127 APPROX 10 YEARS
 AGO.
 CEMENT RENDER TO BE
 RE-PAINTED WITH MICROFILMS
 EXT FROM GROUND UP TO 1ST FLOOR
 DIVISION 1 16/10/98
 AMENDMENT TO NOTE ON
 POINTING, RENDER & BRICKWORK
 REPAIRS

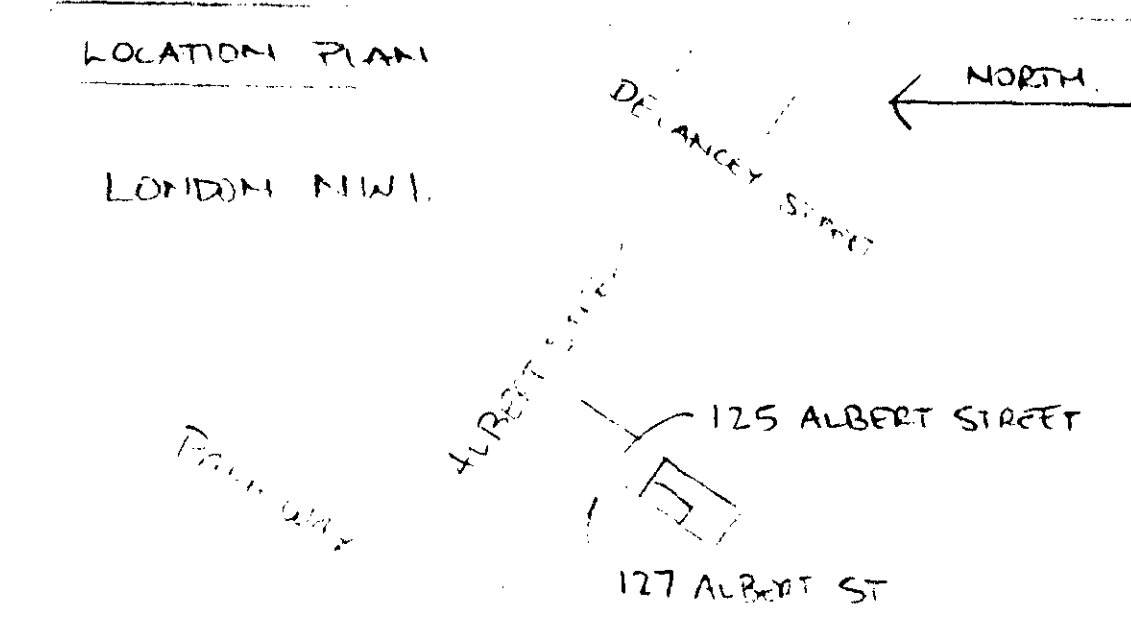

PROPOSED REPAIRS
 TO FRONT WALL
 125 ALBERT ST.
 LONDON NW1 7NE
 DRG REF 1001/REV1
 DATE 16th JULY 1998
 SCALE 1:50

LONDON BOROUGH OF CAMDEN
 TOWN AND COUNTRY PLANNING
 17 DEC 1999
 PLANS APPROVED
 ON BEHALF OF THE COUNCIL