


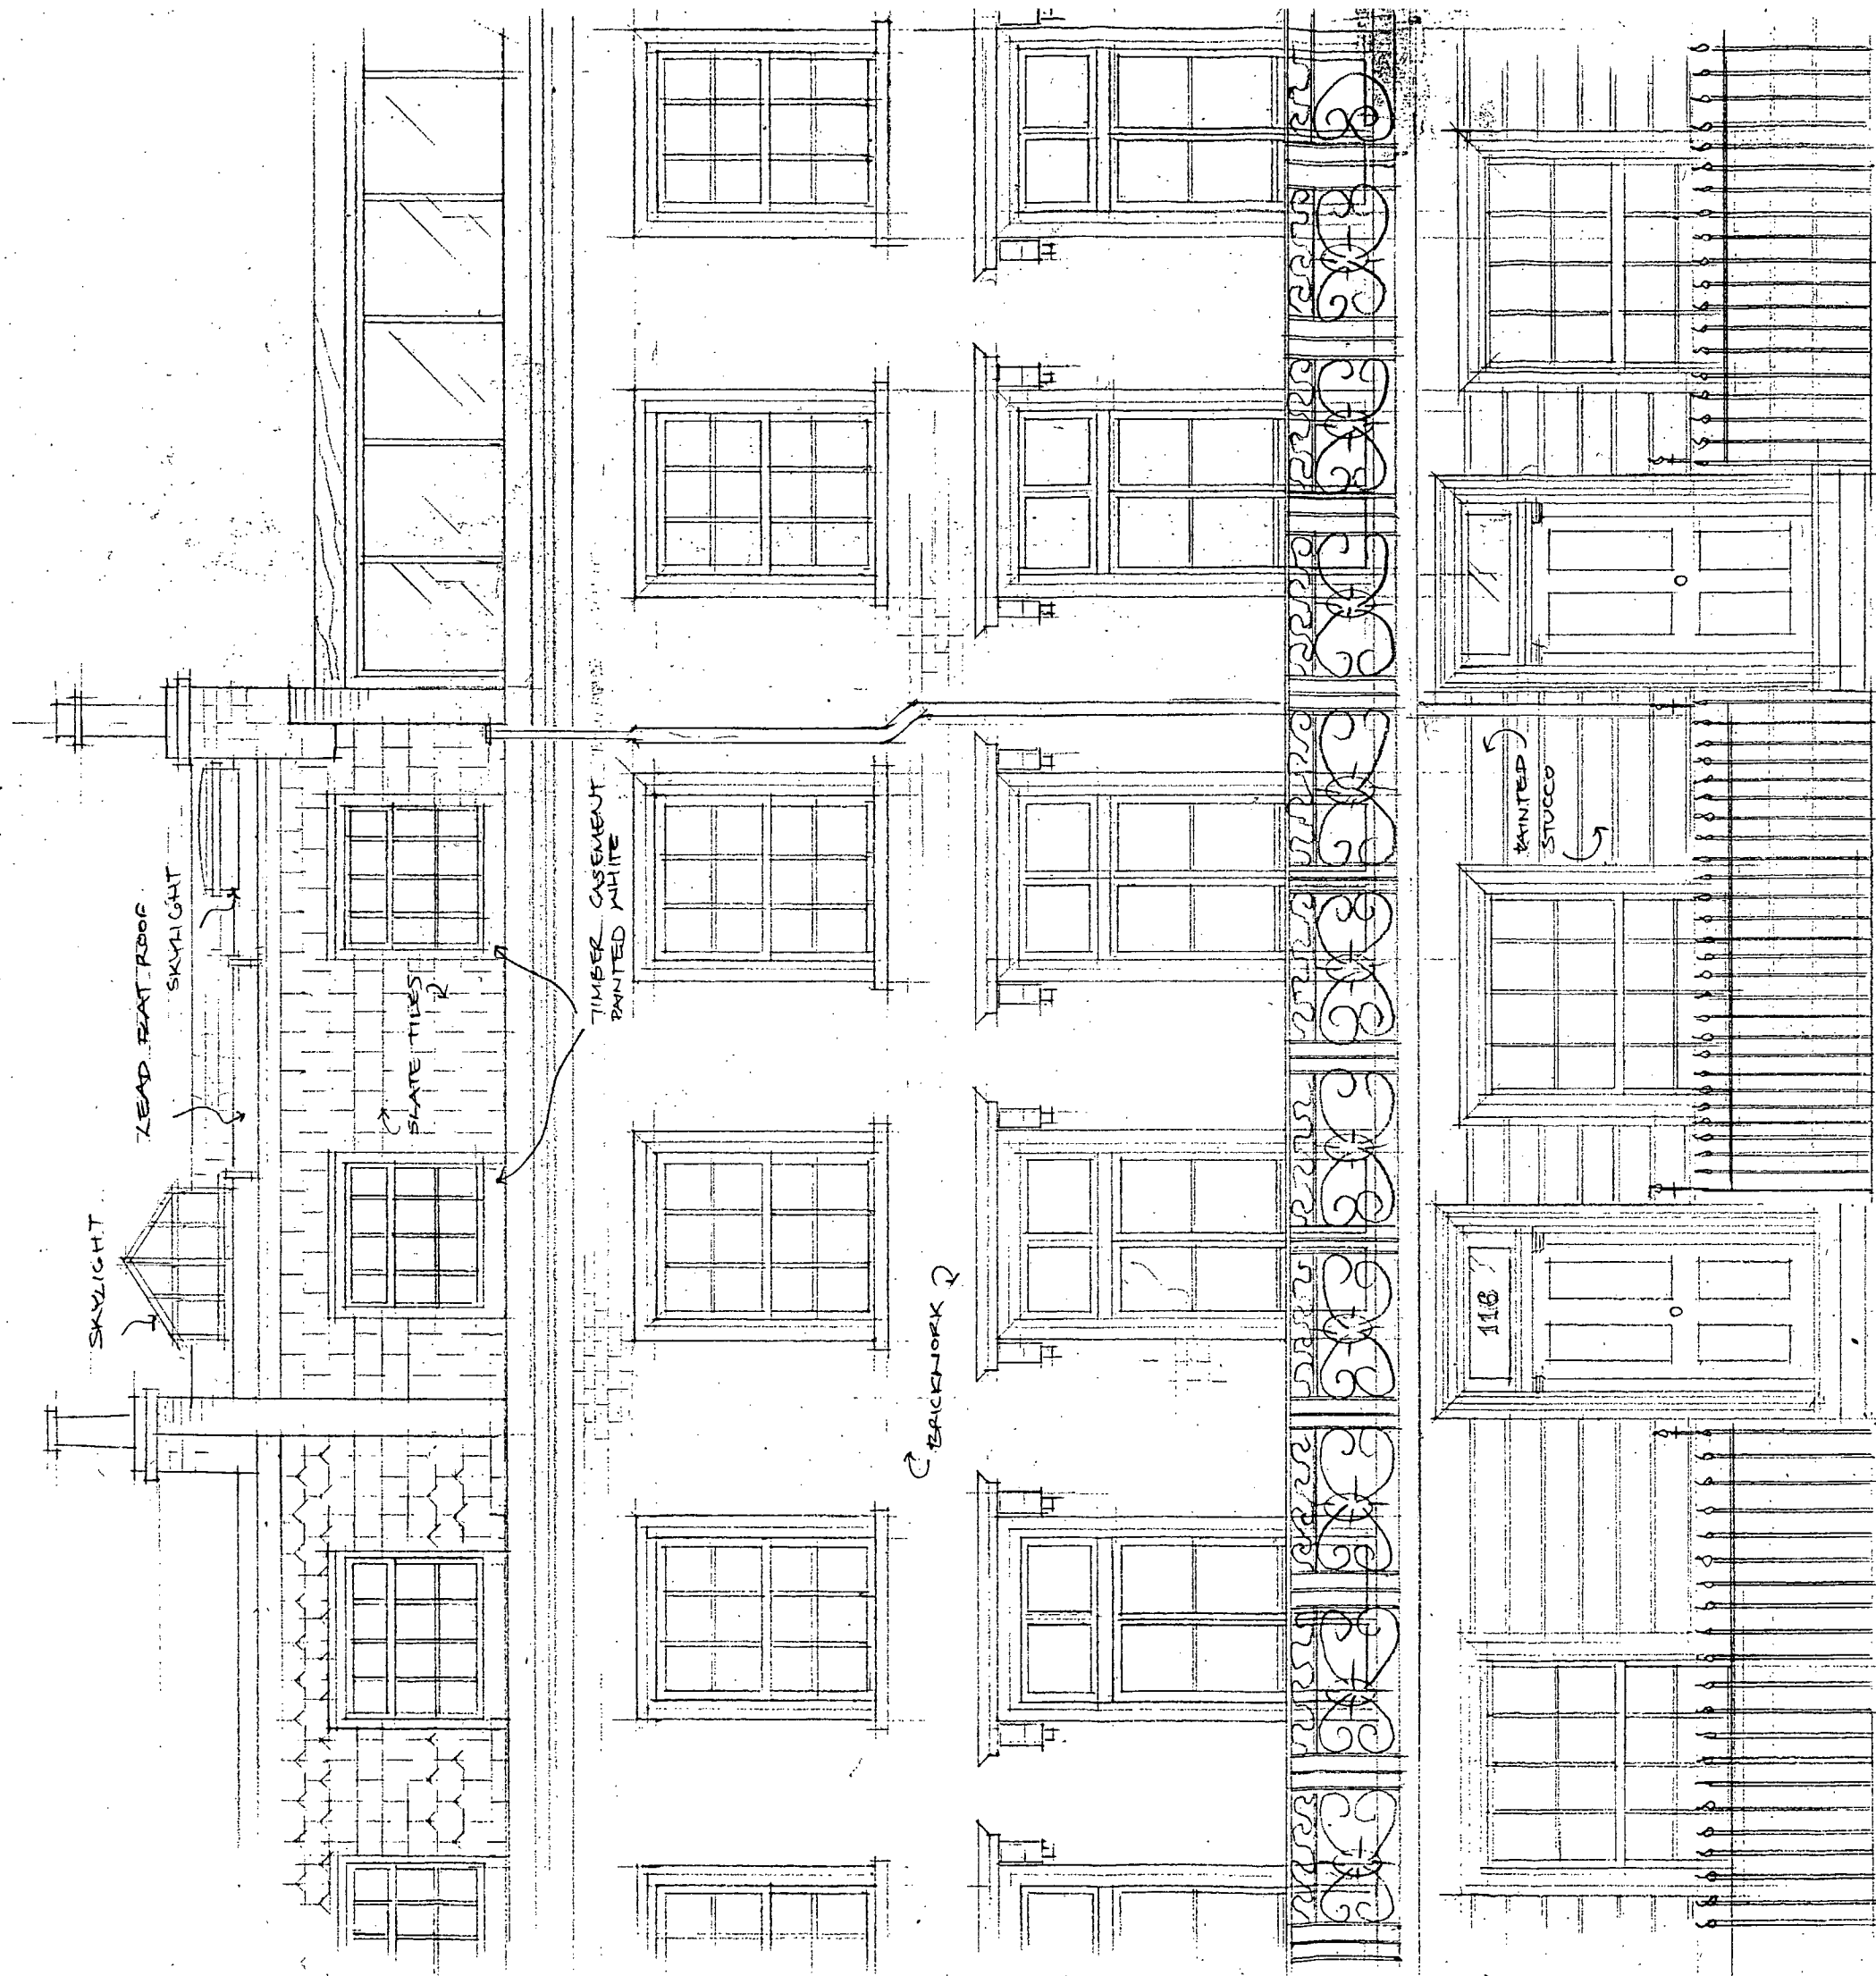

NOTES:
IF IN DOUBT, ASK
DO NOT SCALE OFF THIS DRAWING
ALL DIMENSIONS ARE TO BE VERIFIED ON SITE BY THE CONTRACTOR
ANY DISCREPANCY FOUND BETWEEN THIS DRAWING AND ANY OTHER DOCUMENT MUST BE REPORTED IMMEDIATELY TO THE ARCHITECTS


REMOVE THIS DRAWING FROM CURRENCY WHEN A REVISED DRAWING IS ISSUED TOWARDS COUNTRY PLANNING ACTS
21 JUN 1996
PLANS APPROVED ON BEHALF OF THE COUNCIL

P9600877
L9600926

LONDON BOROUGH OF TOWN AND COUNTRY
21 JUN 1996
PLANS ON BEHALF OF THE COUNCIL
NO. DATE REVISIONS

SCHNEIDER DESIGNERS
15 ELTON GROVE
LONDON NW3 5PT
TEL 0171 4357105

PROJECT 116 ALBERT ST. NW1		
SCALE 1:20	DATE 19.3.96	
DRAWING TITLE STREET ELEVATION, PROPOSED.		
PROJECT NO. 9525	DRAWING NO. S.E.1.	

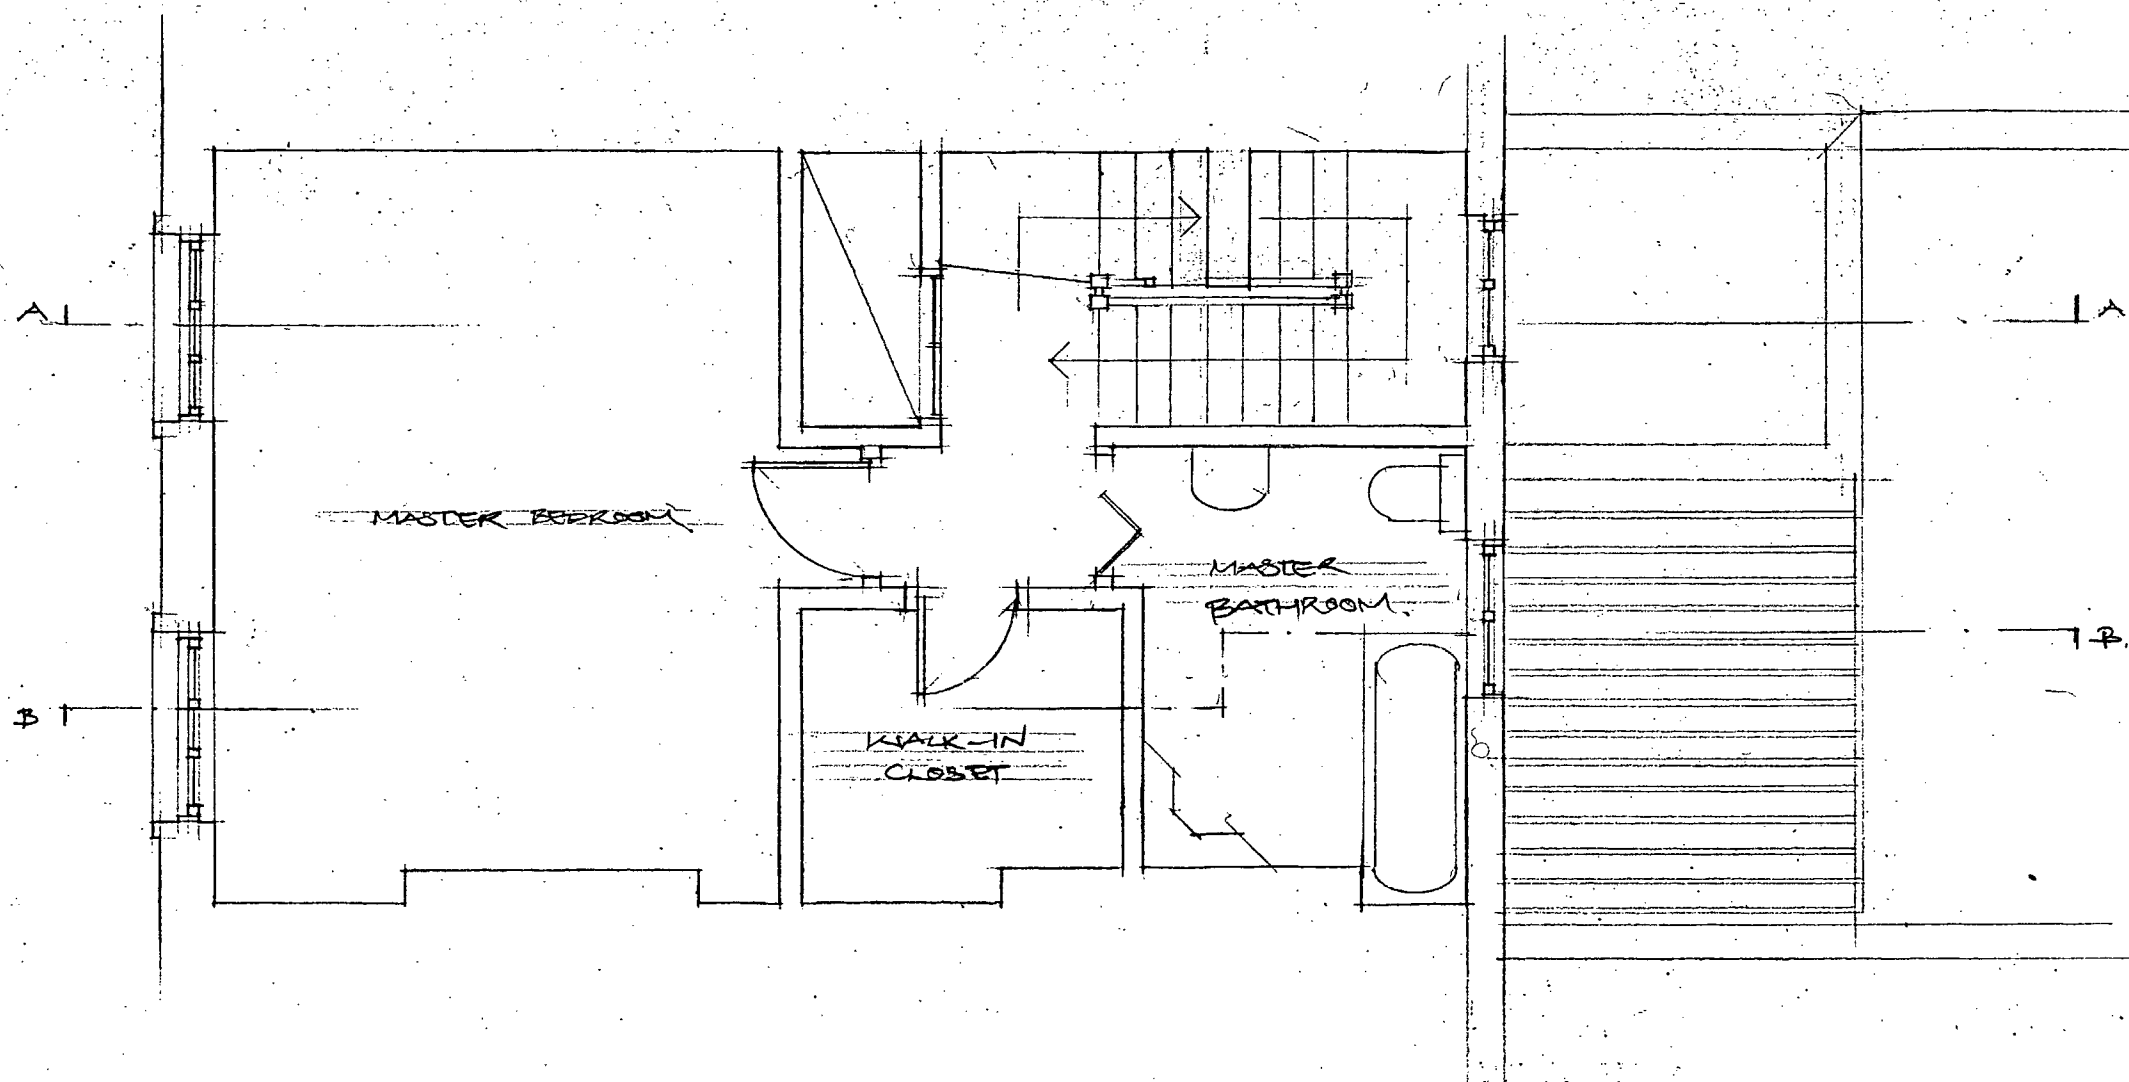

NOTES

IF IN DOUBT, ASK.

DO NOT SCALE OFF THIS DRAWING.

ALL DIMENSIONS ARE TO BE VERIFIED ON SITE BY THE CONTRACTOR.

ANY DISCREPANCY FOUND BETWEEN THIS DRAWING AND ANY OTHER DOCUMENT MUST BE REPORTED IMMEDIATELY TO THE ARCHITECTS.

REMOVE THIS DRAWING FROM CURRENCY WHEN A REVISED DRAWING IS ISSUED.

LONDON BOROUGH OF CAMDEN TOWN AND COUNTRY PLANNING ACTS	
21 JUN 1996	
PLANS ON BEHALF OF THE COUNCIL	APPROVED


P9600877
L9600926

LONDON BOROUGH OF CAMDEN TOWN AND COUNTRY PLANNING ACTS	
NO	DATE 14 JUN 1996
PLANS ON BEHALF OF THE COUNCIL	APPROVED

**SCHNEIDER
DESIGNERS**

15 ELDON GROVE
LONDON NW3 5PT
TEL 0171 4357105

PROJECT		
116 ALBERT STREET NW1		
SCALE	DATE	
1:50	14.3.96	
DRAWING TITLE		
PROPOSED SECOND FLOOR		
PROJECT NO	DRAWING NO	REV
9525	S.P.2	

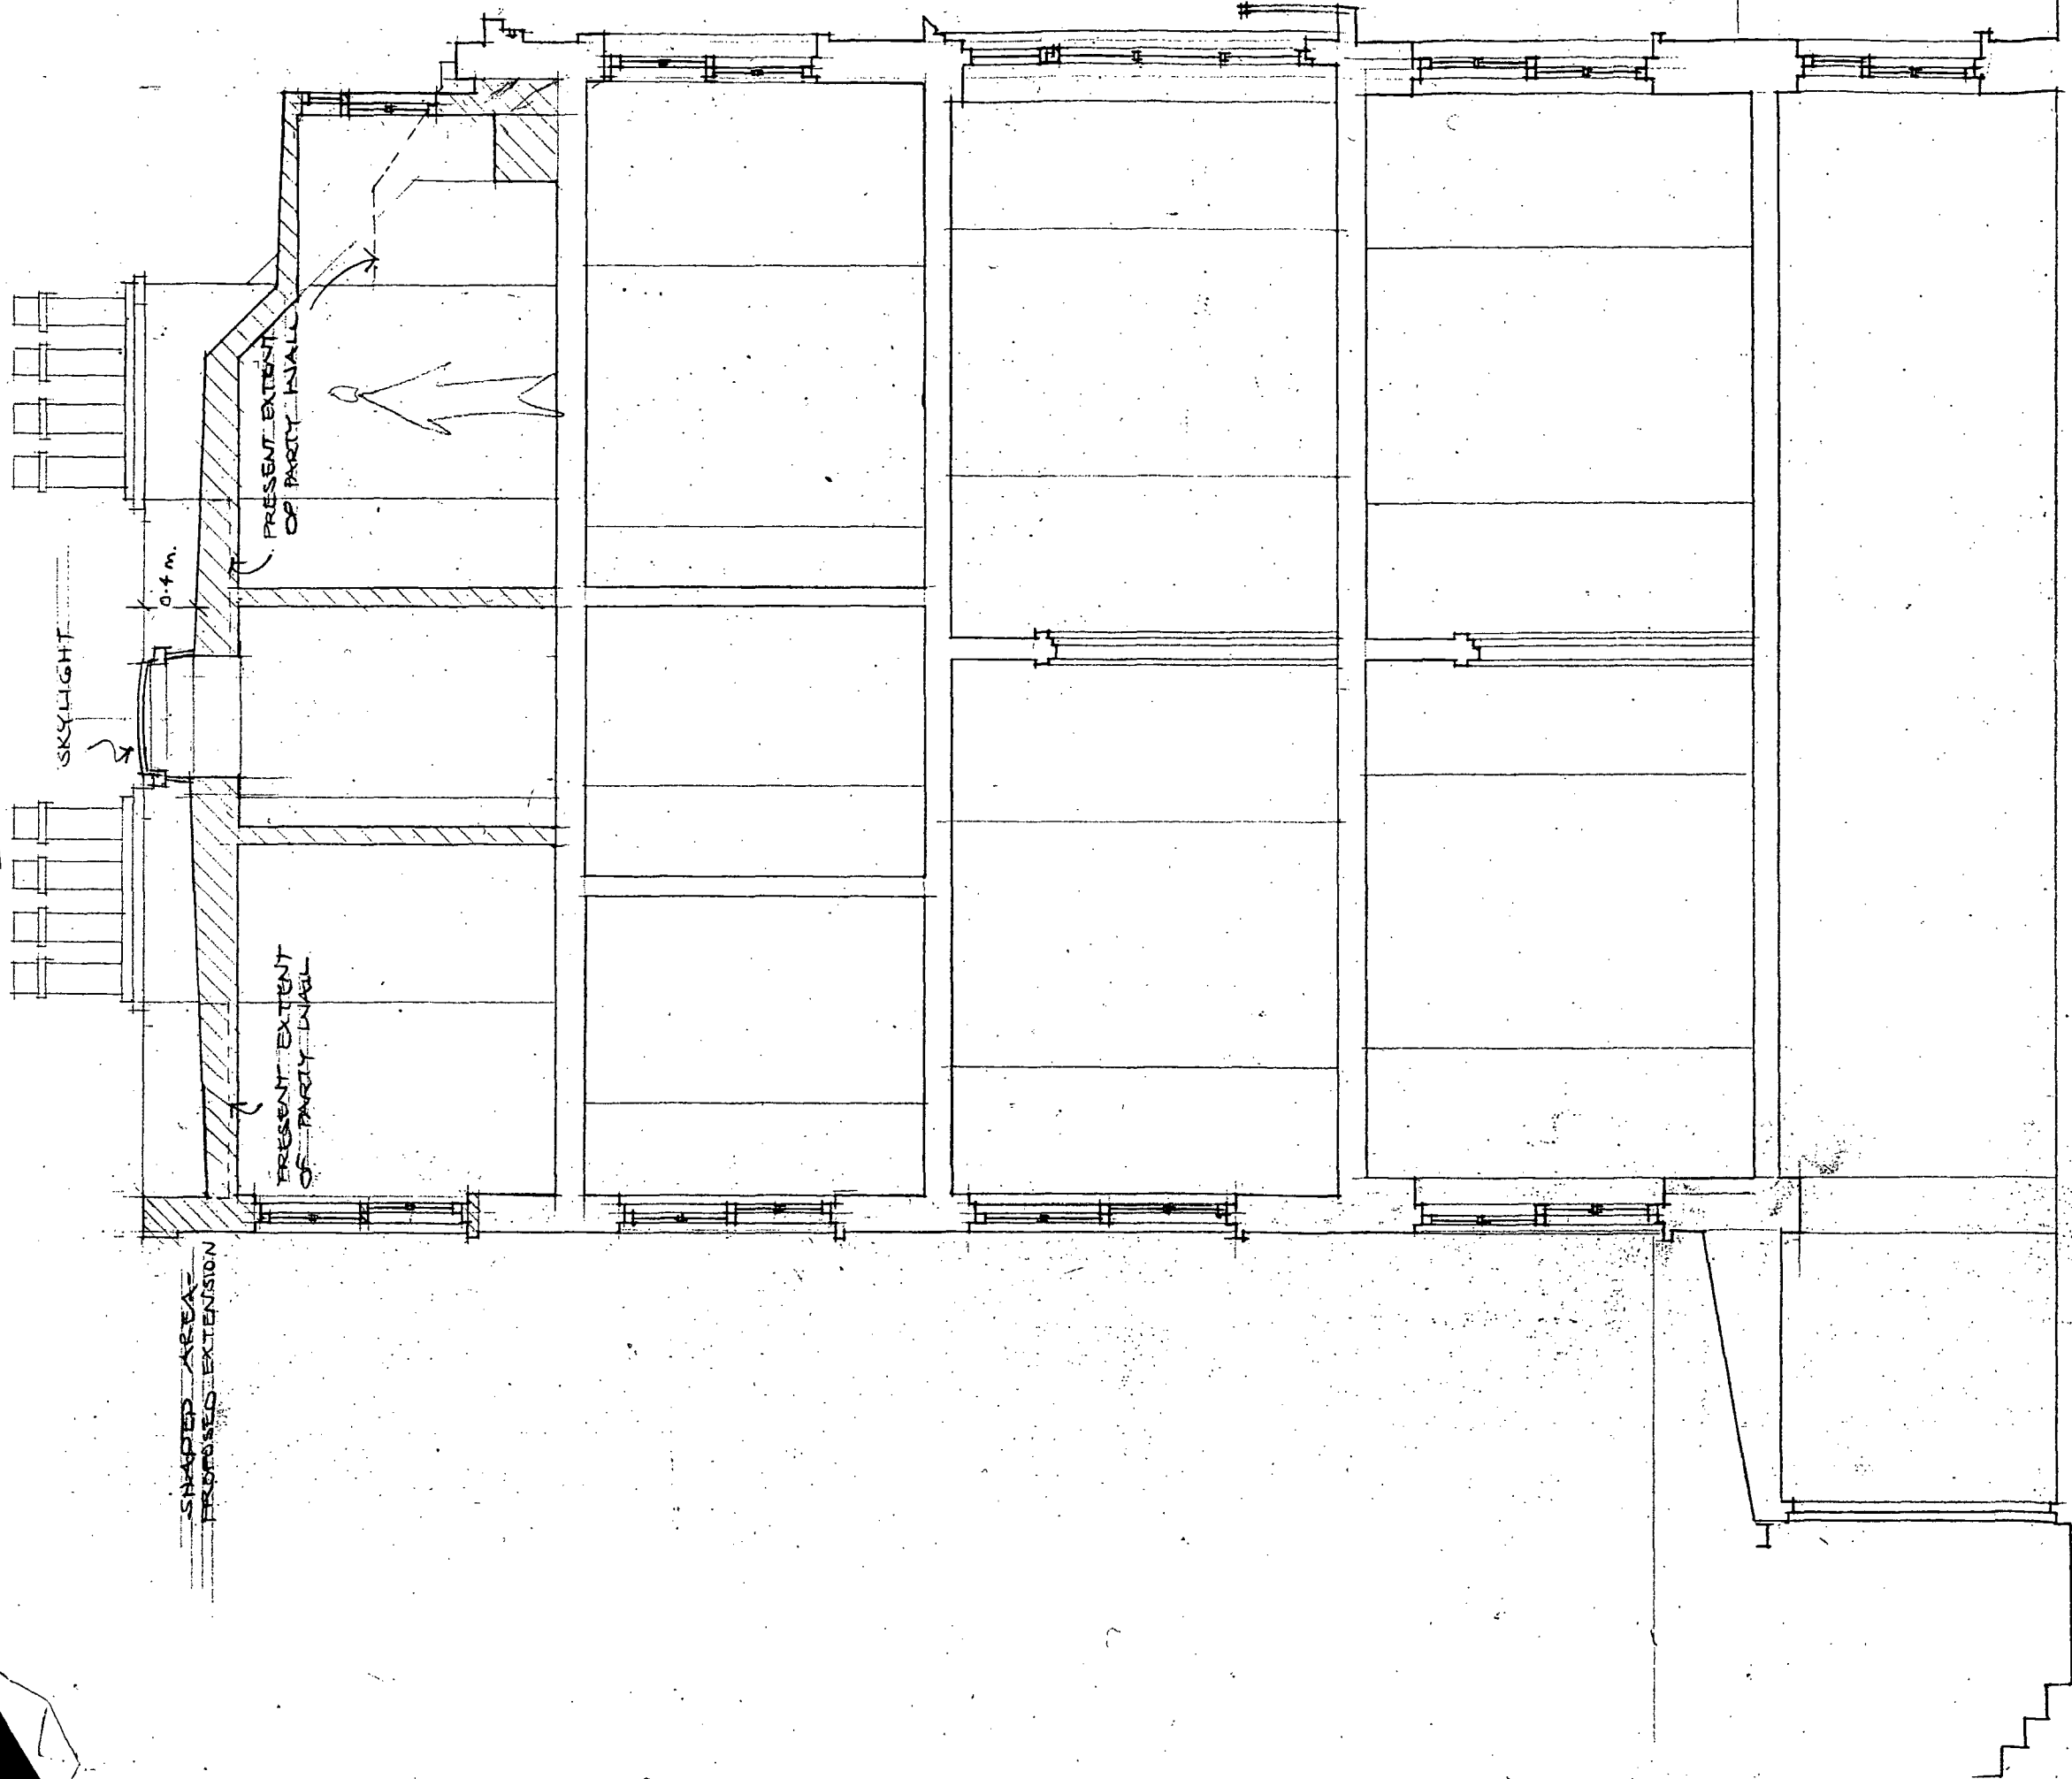

NOTES

IF IN DOUBT, ASK.

DO NOT SCALE OFF THIS DRAWING.

ALL DIMENSIONS ARE TO BE VERIFIED ON SITE BY THE CONTRACTOR.

ANY DISCREPANCY FOUND BETWEEN THIS DRAWING AND ANY OTHER DOCUMENT MUST BE REPORTED IMMEDIATELY TO THE ARCHITECTS.

REMOVE THIS DRAWING FROM CURRENCY WHEN A REVISED DRAWING IS ISSUED.

LONDON BOROUGH OF HENDON
TOWN AND COUNTRY PLANNING ACTS
21 JUN 1996
PLANS APPROVED
ON BEHALF OF THE COUNCIL
K 9600877
K 9600926

LONDON BOROUGH OF HENDON
TOWN AND COUNTRY PLANNING ACTS
NO DATE REVISIONS 1 JUN 1996

**SCHNEIDER
DESIGNERS**
15 ELDON GROVE
LONDON NW3 5PT
TEL 0171 4357105


PROJECT
116 ALBERT ST.
NW1

SCALE
1:50
DATE
18.5.96

DRAWING TITLE
PROPOSED SECTION
LOOKING SOUTH

PROJECT NO
9525
DRAWING NO
S.S.2 / 1
KEY

SECTION BB

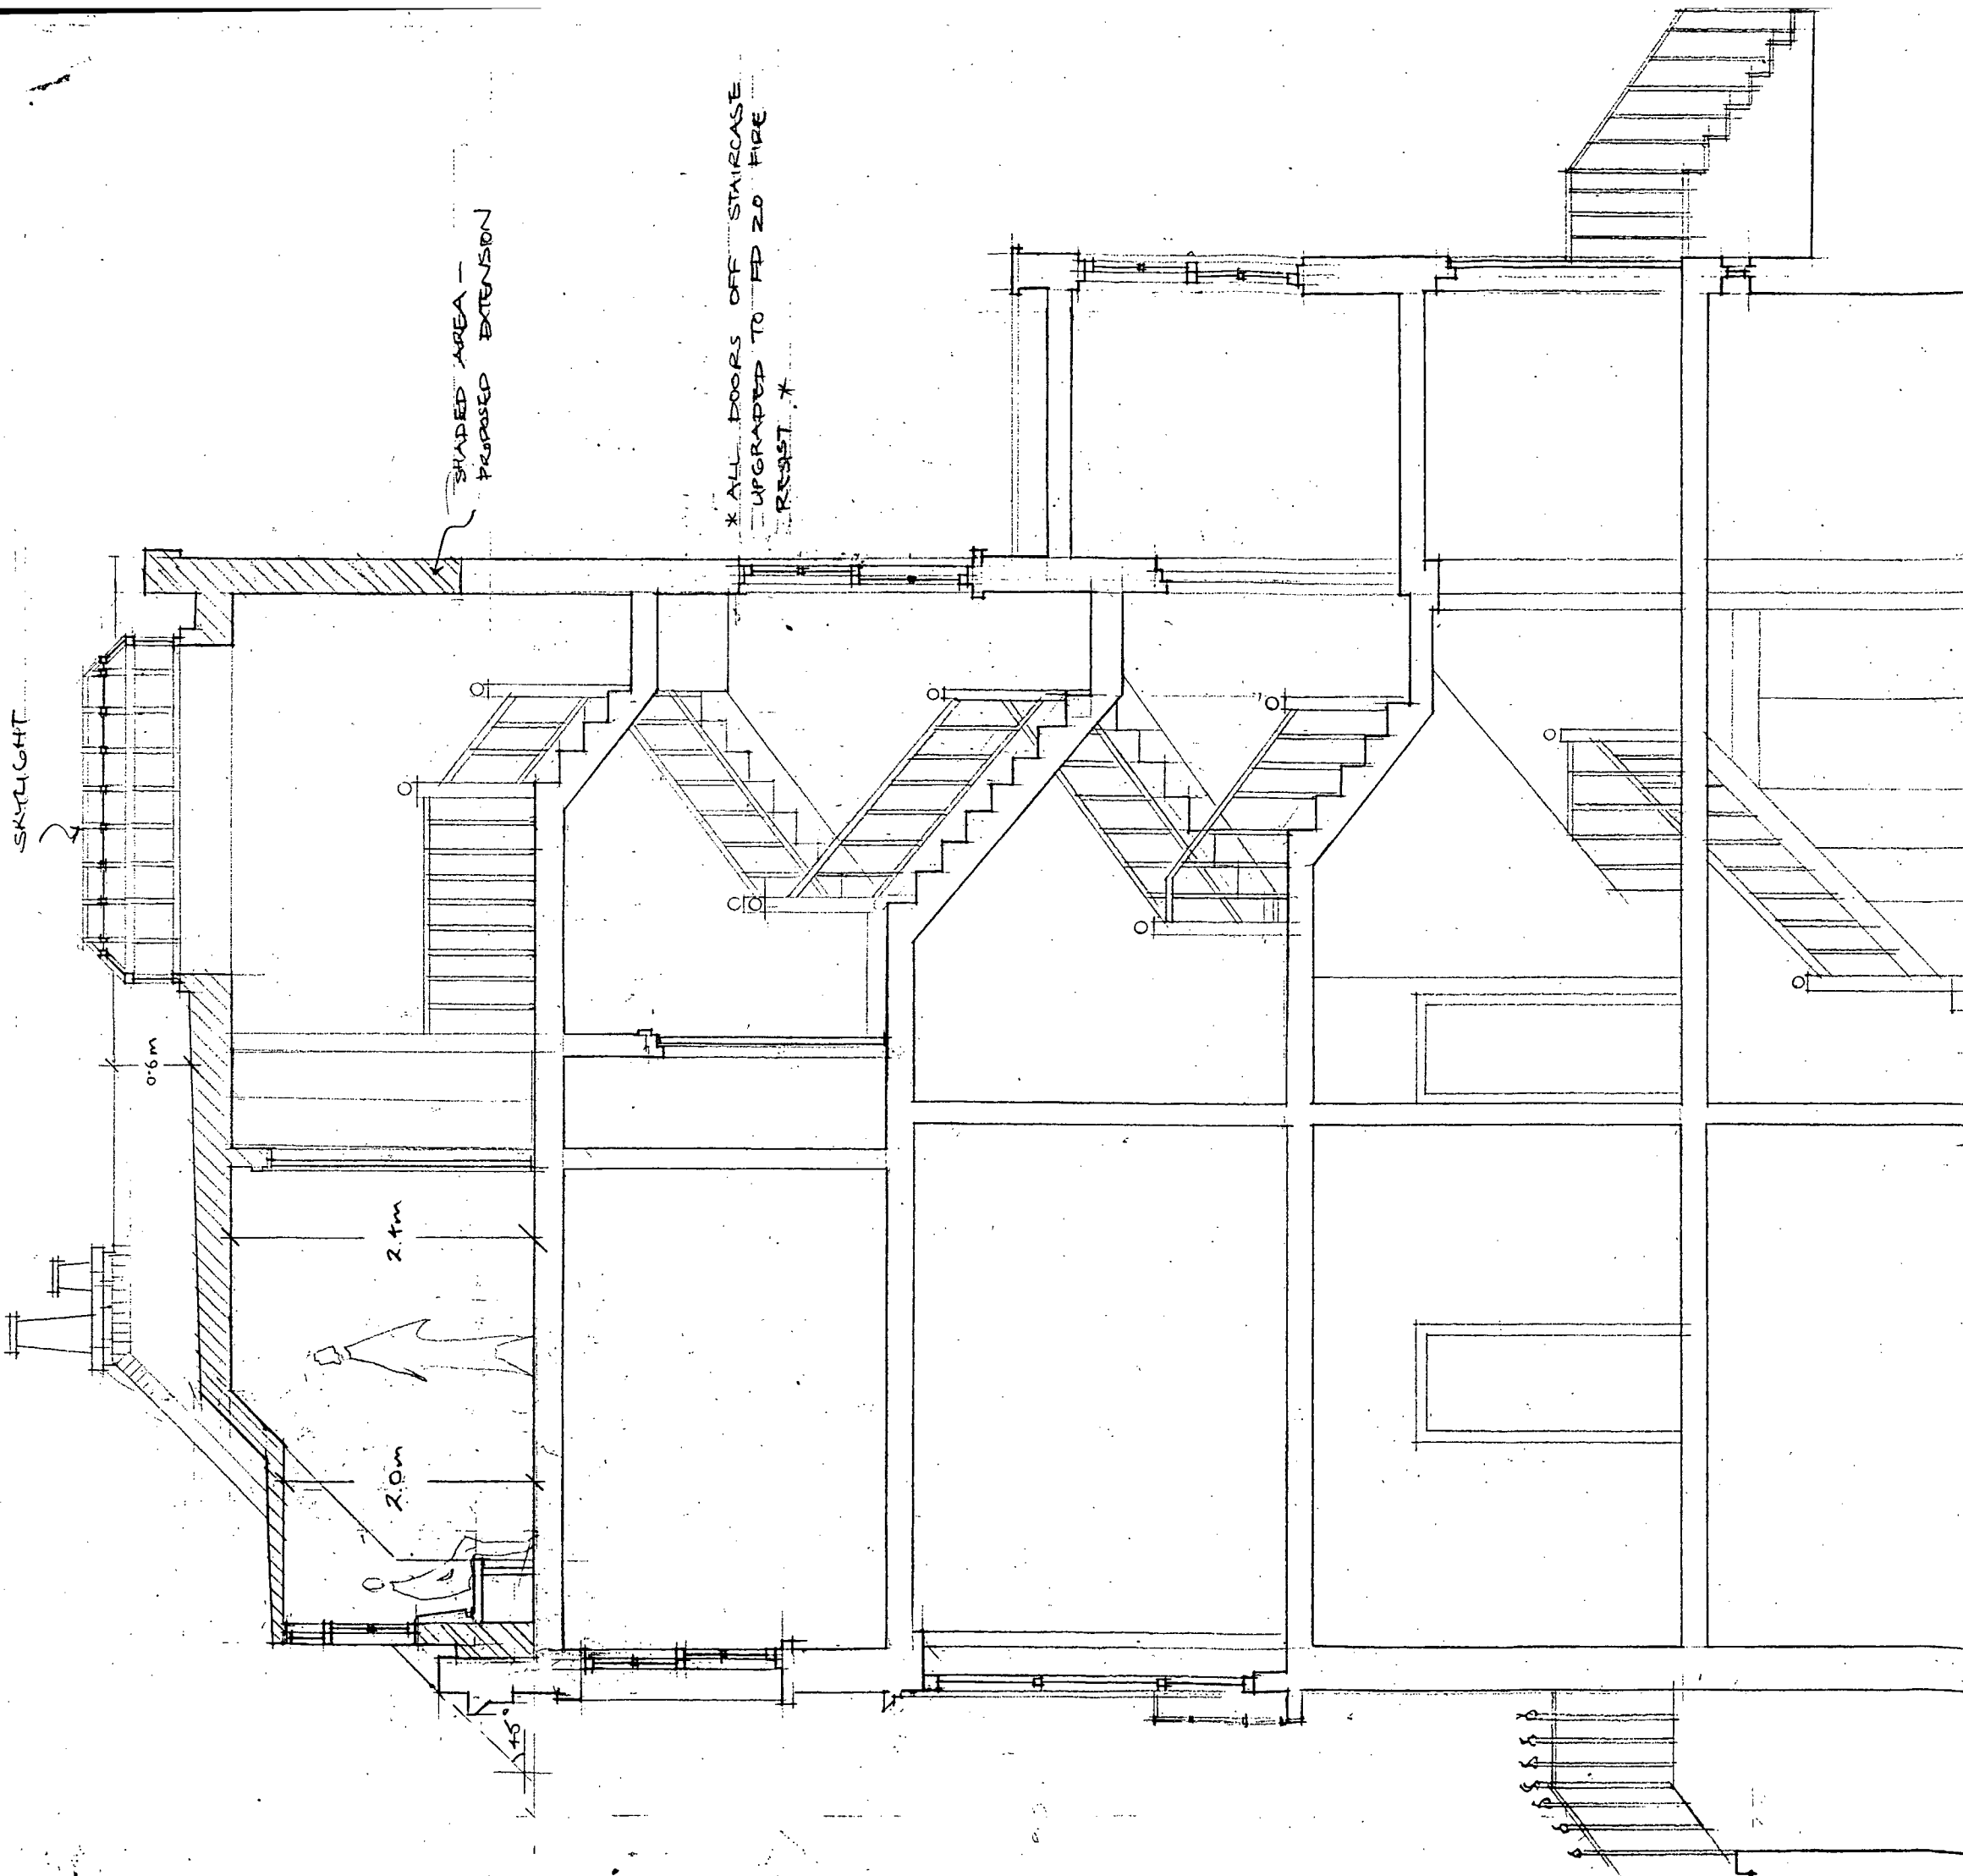

NOTES

IF IN DOUBT, ASK.

DO NOT SCALE OFF THIS DRAWING.

ALL DIMENSIONS ARE TO BE VERIFIED ON SITE BY THE CONTRACTOR.

ANY DISCREPANCY FOUND BETWEEN THIS DRAWING AND ANY OTHER DOCUMENT MUST BE REPORTED IMMEDIATELY TO THE ARCHITECTS.

REMOVE THIS DRAWING FROM CURRENCY WHEN A REVISED DRAWING IS ISSUED.

LONDON TOWN AND COUNTRY

21 JUN 1996

PLANS APPROVED ON BEHALF OF THE COUNCIL

P9600877

L9600926

LONDON TOWN AND COUNTRY

NO DATE 2 REVISIONS 1996

PLANS

SCHNEIDER DESIGNERS

15 ELDON GROVE
LONDON NW3 5PT
TEL 0171 4357105

PROJECT

116 ALBERT ST.
NW1

SCALE 1:50

DATE 13.3.96

DRAWING TITLE


PROPOSED SECTION
LOOKING NORTH

PROJECT NO 9525

DRAWING NO S.S.1.

REV

SECTION AA

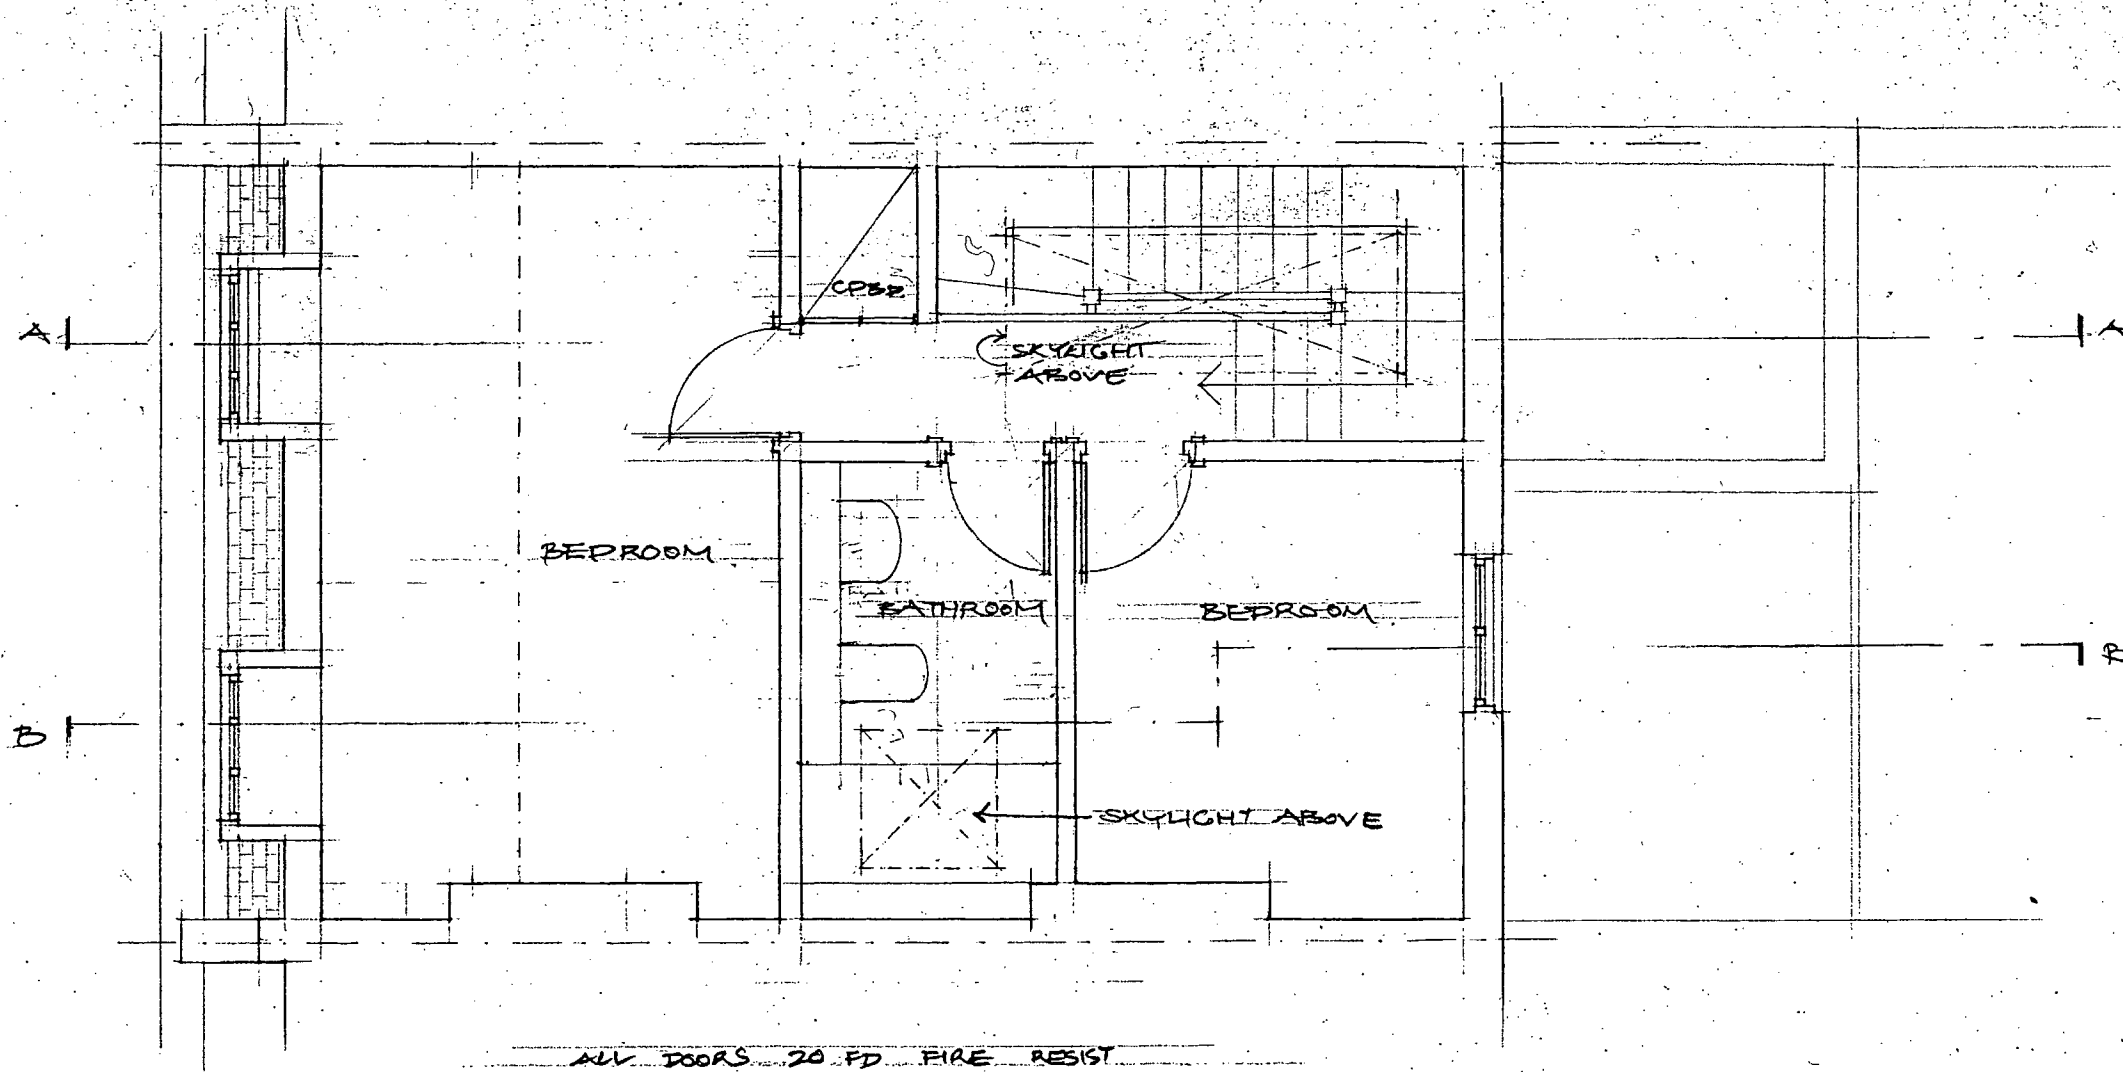

NOTES

IF IN DOUBT, ASK.

DO NOT SCALE OFF THIS DRAWING.

ALL DIMENSIONS ARE TO BE VERIFIED ON SITE BY THE CONTRACTOR.

ANY DISCREPANCY FOUND BETWEEN THIS DRAWING AND ANY OTHER DOCUMENT MUST BE REPORTED IMMEDIATELY TO THE ARCHITECTS.

REMOVE THIS DRAWING FROM CURRENCY WHEN A REVISED DRAWING IS ISSUED.

LONDON BOROUGH OF CAMDEN TOWN AND COUNTRY PLANNING ACTS		
21 JUN 1996		
PLANS ON BEHALF OF 9600877		
9600926		
LONDON BOROUGH OF CAMDEN TOWN AND COUNTRY PLANNING ACTS		
21 JUN 1996		
PLANS ON BEHALF OF 9600926		
APPROVED		
NO	DATE	REVISIONS

SCHNEIDER DESIGNERS

15 ELDON GROVE
LONDON NW3 5PT
TEL 0171 4357105

PROJECT

116 ALBERT ST.
NW1

SCALE

1/50

DATE

15.3.96

DRAWING TITLE

PROPOSED
THIRD FLOOR

PROJECT NO

0525

DRAWING NO

S.P.3

REV



NOTES:

IF IN DOUBT, ASK

DO NOT SCALE OFF THIS DRAWING

ALL DIMENSIONS ARE TO BE VERIFIED ON SITE BY THE CONTRACTOR

ANY DISCREPANCY FOUND BETWEEN THIS DRAWING AND ANY OTHER DOCUMENT MUST BE REPORTED IMMEDIATELY TO THE ARCHITECTS

REMOVE THIS DRAWING FROM CURRENCY WHEN A REVISED DRAWING IS ISSUED

P9600877
L9600926

NO. DATE REVISIONS

**SCHNEIDER
DESIGNERS**

15 ELDON GROVE
LONDON NW3 5PT
TEL 0171 4357105

PROJECT
LONDON BOROUGH COUNCIL
16 ALBERT STREET
NN1

SCALE 1:50 DATE 20.3.96

DRAWING TITLE
GARDEN ELEVATION
PROPOSED

PROJECT NO. 9525 DRAWING NO. S.E.2

NOTES

IF IN DOUBT, ASK.

DO NOT SCALE OFF THIS DRAWING.

ALL DIMENSIONS ARE TO BE VERIFIED ON SITE BY THE CONTRACTOR.

ANY DISCREPANCY FOUND BETWEEN THIS DRAWING AND ANY OTHER DOCUMENT MUST BE REPORTED IMMEDIATELY TO THE ARCHITECTS.

REMOVE THIS DRAWING FROM CURRENCY WHEN A REVISED DRAWING IS ISSUED.

ON BEHALF OF THE COUNCIL

21 JUN 1996

PLANS ON BEHALF OF THE COUNCIL

APPROVED

P9600877
L9600926

ON BEHALF OF THE COUNCIL

21 JUN 1996

PLANS ON BEHALF OF THE COUNCIL

NO DATE REVISIONS

**SCHNEIDER
DESIGNERS**

15 ELDON GROVE
LONDON NW3 5PT
TEL 0171 4357105

PROJECT

116 ALBERT ST.
NW1

SCALE

1:50

DATE

12.95

DRAWING TITLE

EXISTING FIRST
FLOOR PLAN


PROJECT NO

9525


DRAWING NO

X.P.I.

REV

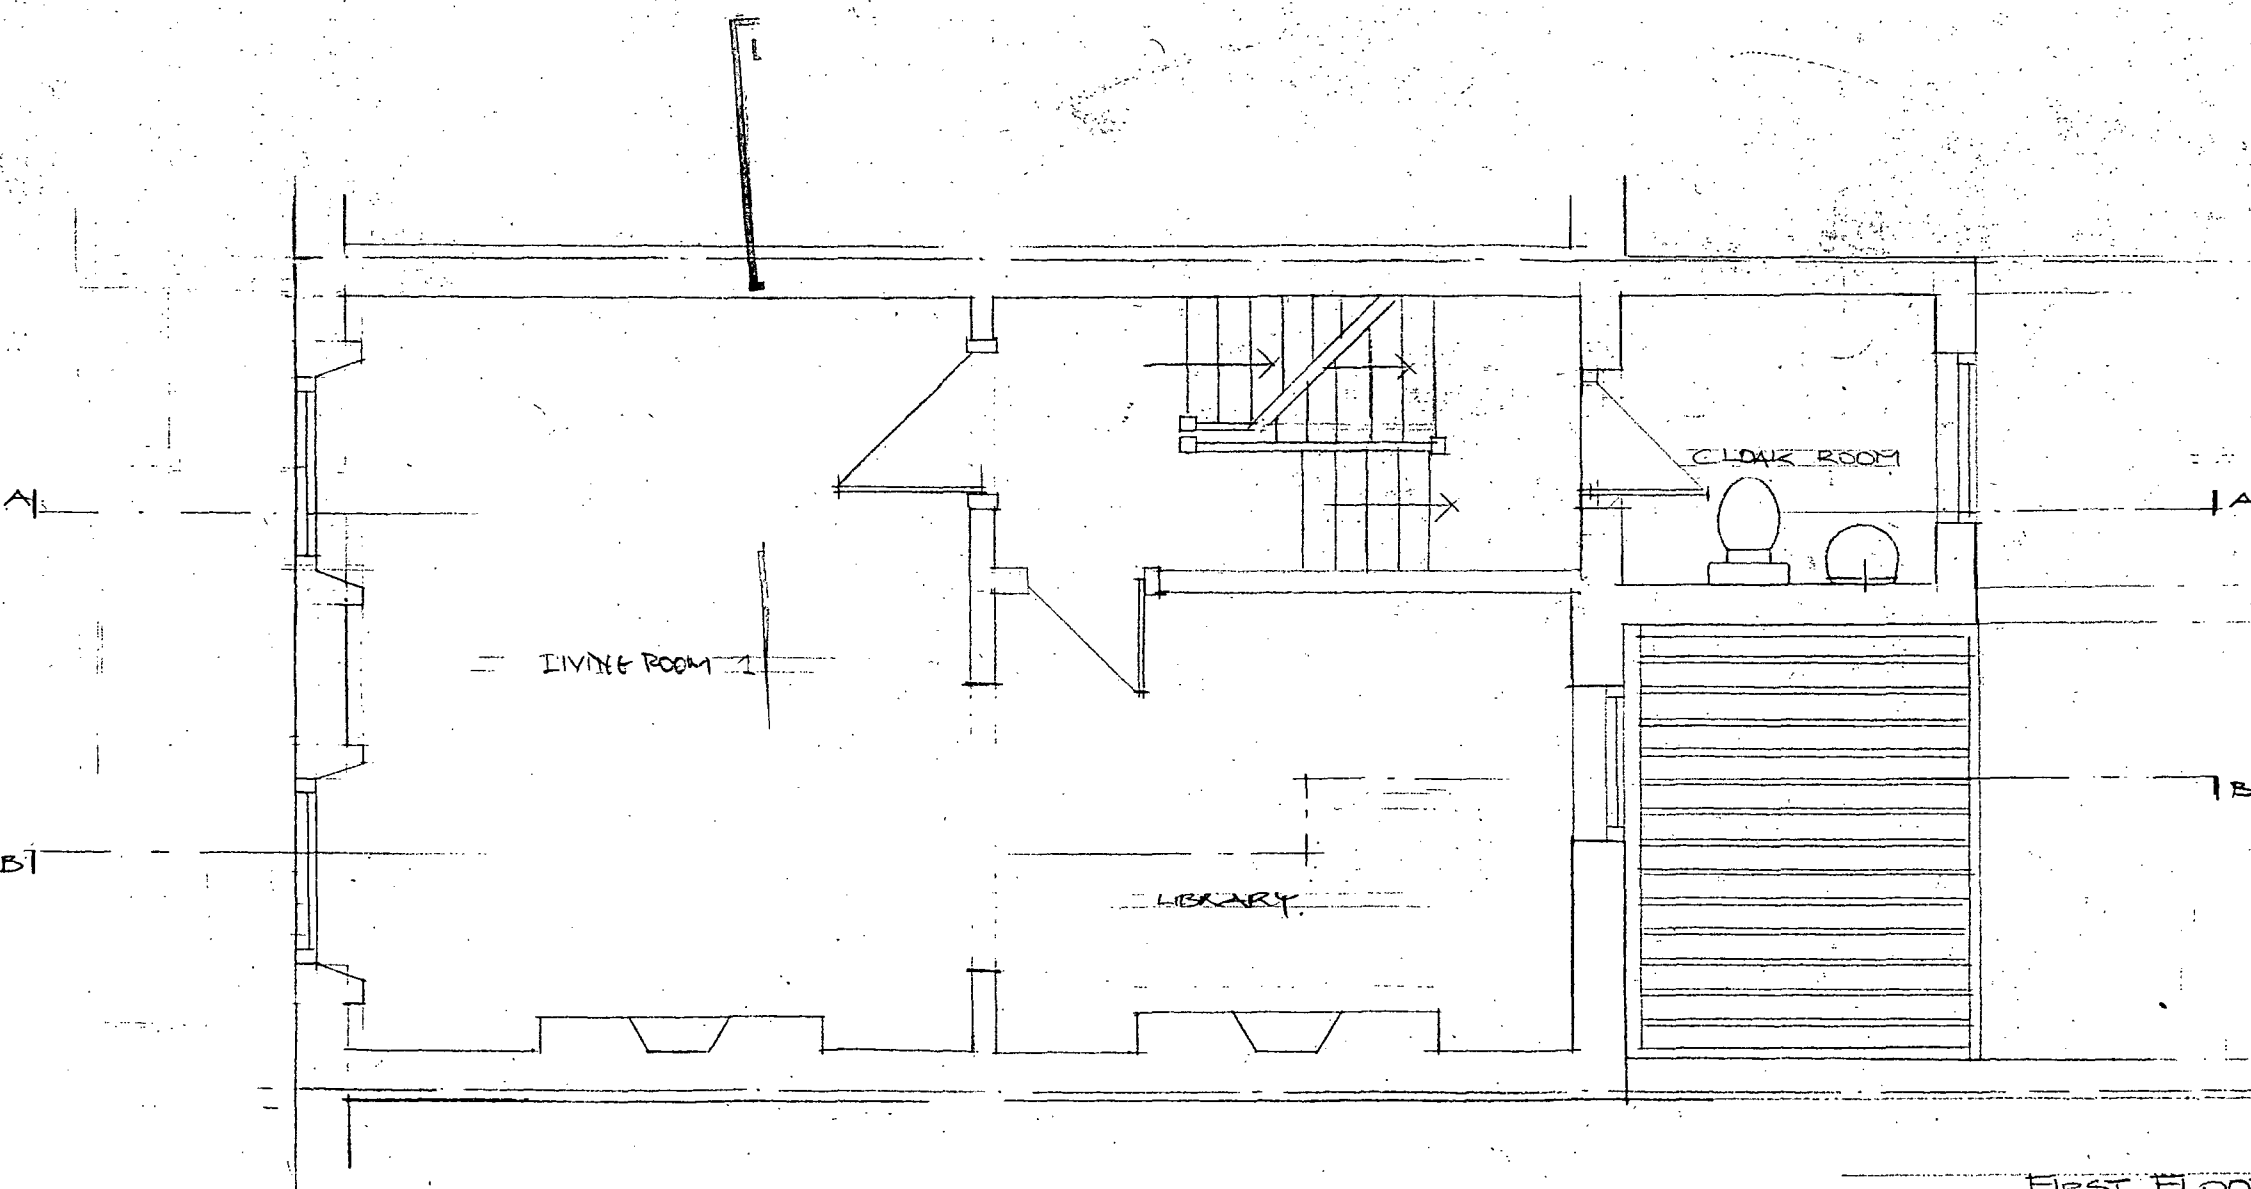

FIRST FLOOR PLAN

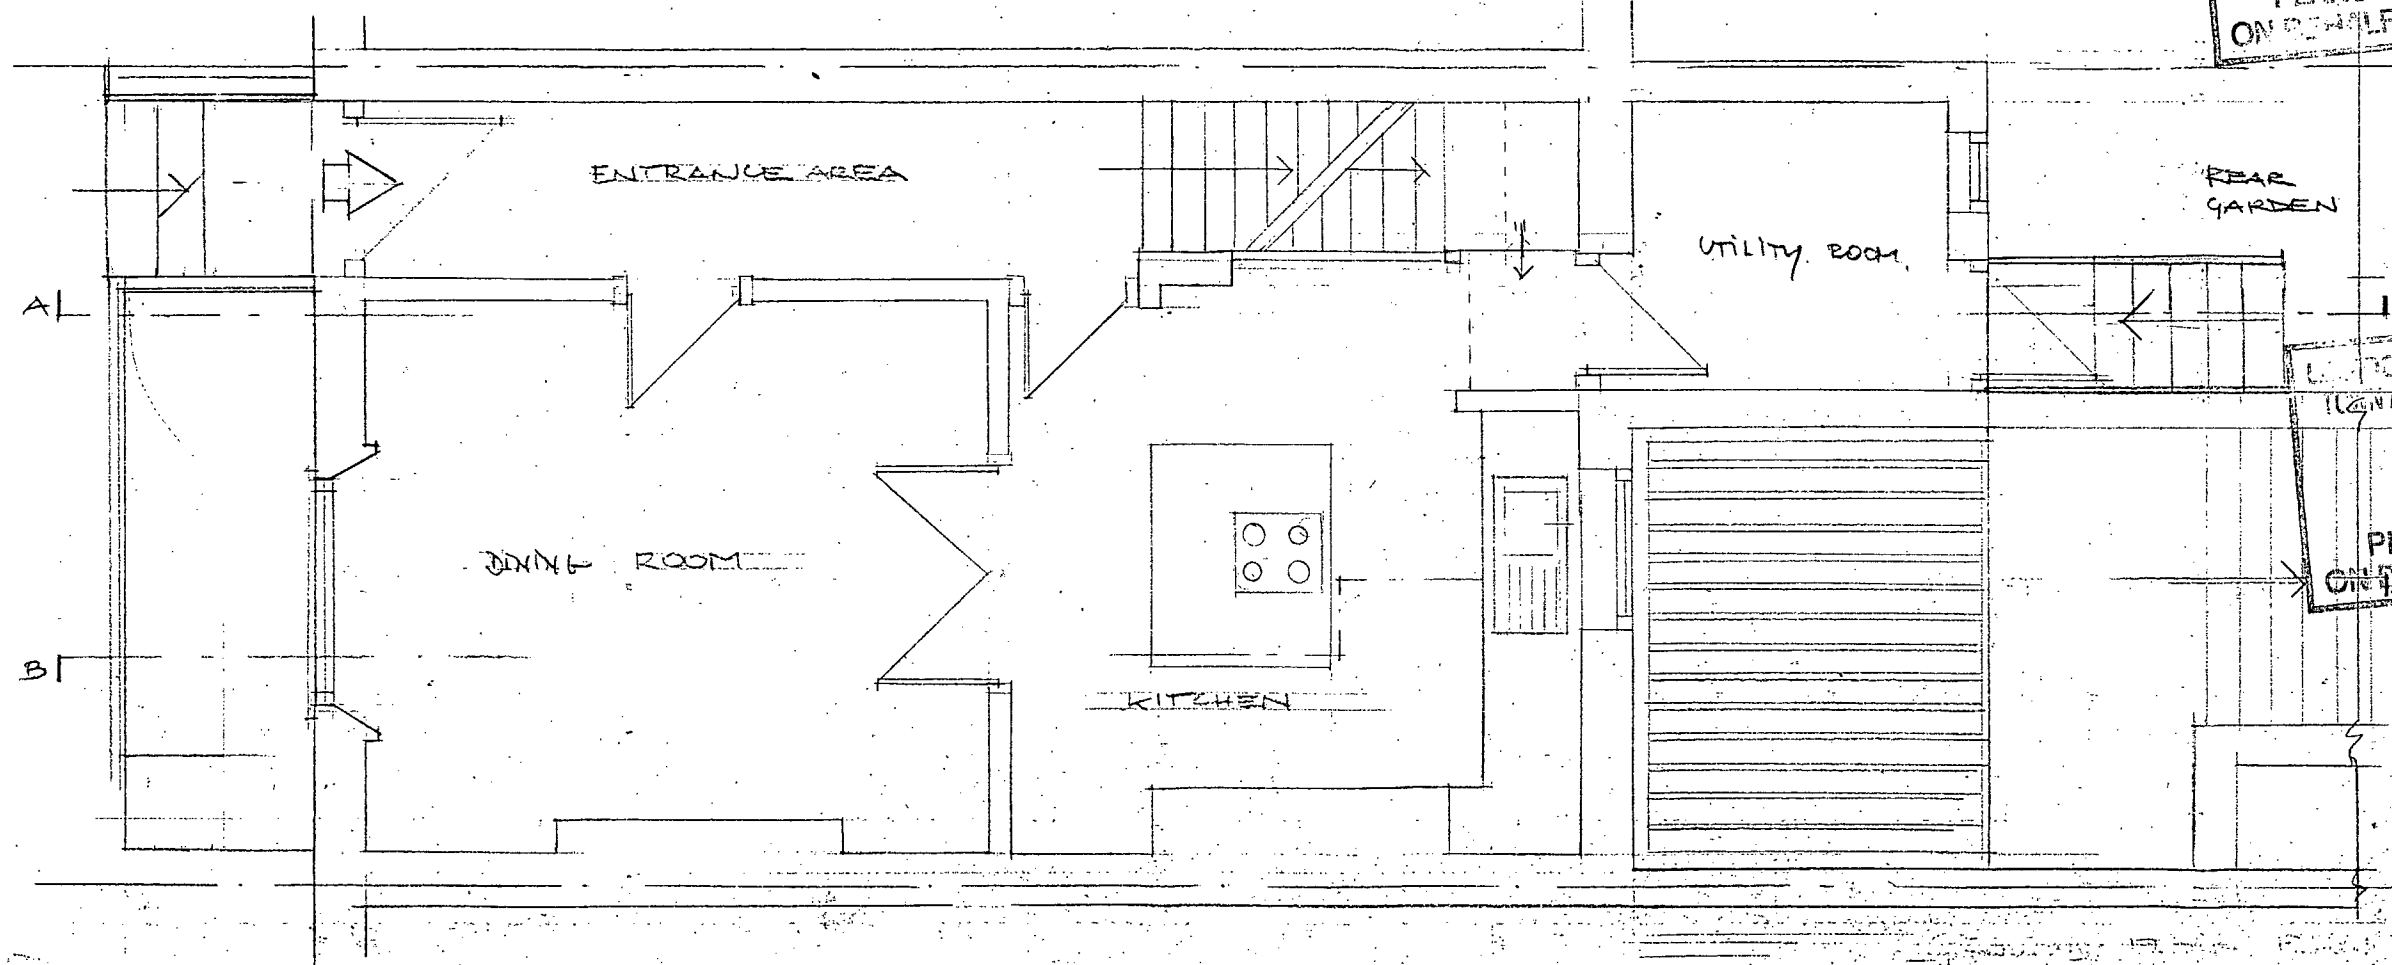

NOTES

IF IN DOUBT, ASK.

DO NOT SCALE OFF THIS DRAWING.

ALL DIMENSIONS ARE TO BE VERIFIED ON SITE BY THE CONTRACTOR.

ANY DISCREPANCY FOUND BETWEEN THIS DRAWING AND ANY OTHER DOCUMENT MUST BE REPORTED IMMEDIATELY TO THE ARCHITECTS.

REMOVE THIS DRAWING FROM CURRENCY WHEN A REVISED DRAWING IS ISSUED

LONDON BOROUGH OF CAMDEN
TOWN AND COUNTRY PLANNING ACTS

21 JUN 1996

PLANS
ON BEHALF OF THE COUNCIL

APPROVED

P9600877
L9600926

LONDON BOROUGH OF CAMDEN
TOWN AND COUNTRY PLANNING ACTS

21 JUN 1996


NO DATE REVISIONS APPROVED

PLANS
ON BEHALF OF THE COUNCIL

**SCHNEIDER
DESIGNERS**

15 ELDON GROVE
LONDON NW3 5PT
TEL 0171 4357105

PROJECT		
116 ALBERT ST		
NW1		
SCALE	DATE	
1/50	12/95	
DRAWING TITLE		
EXISTING GROUND FLOOR PLAN		
PROJECT NO	DRAWING NO	REV
9525	X.P.O	

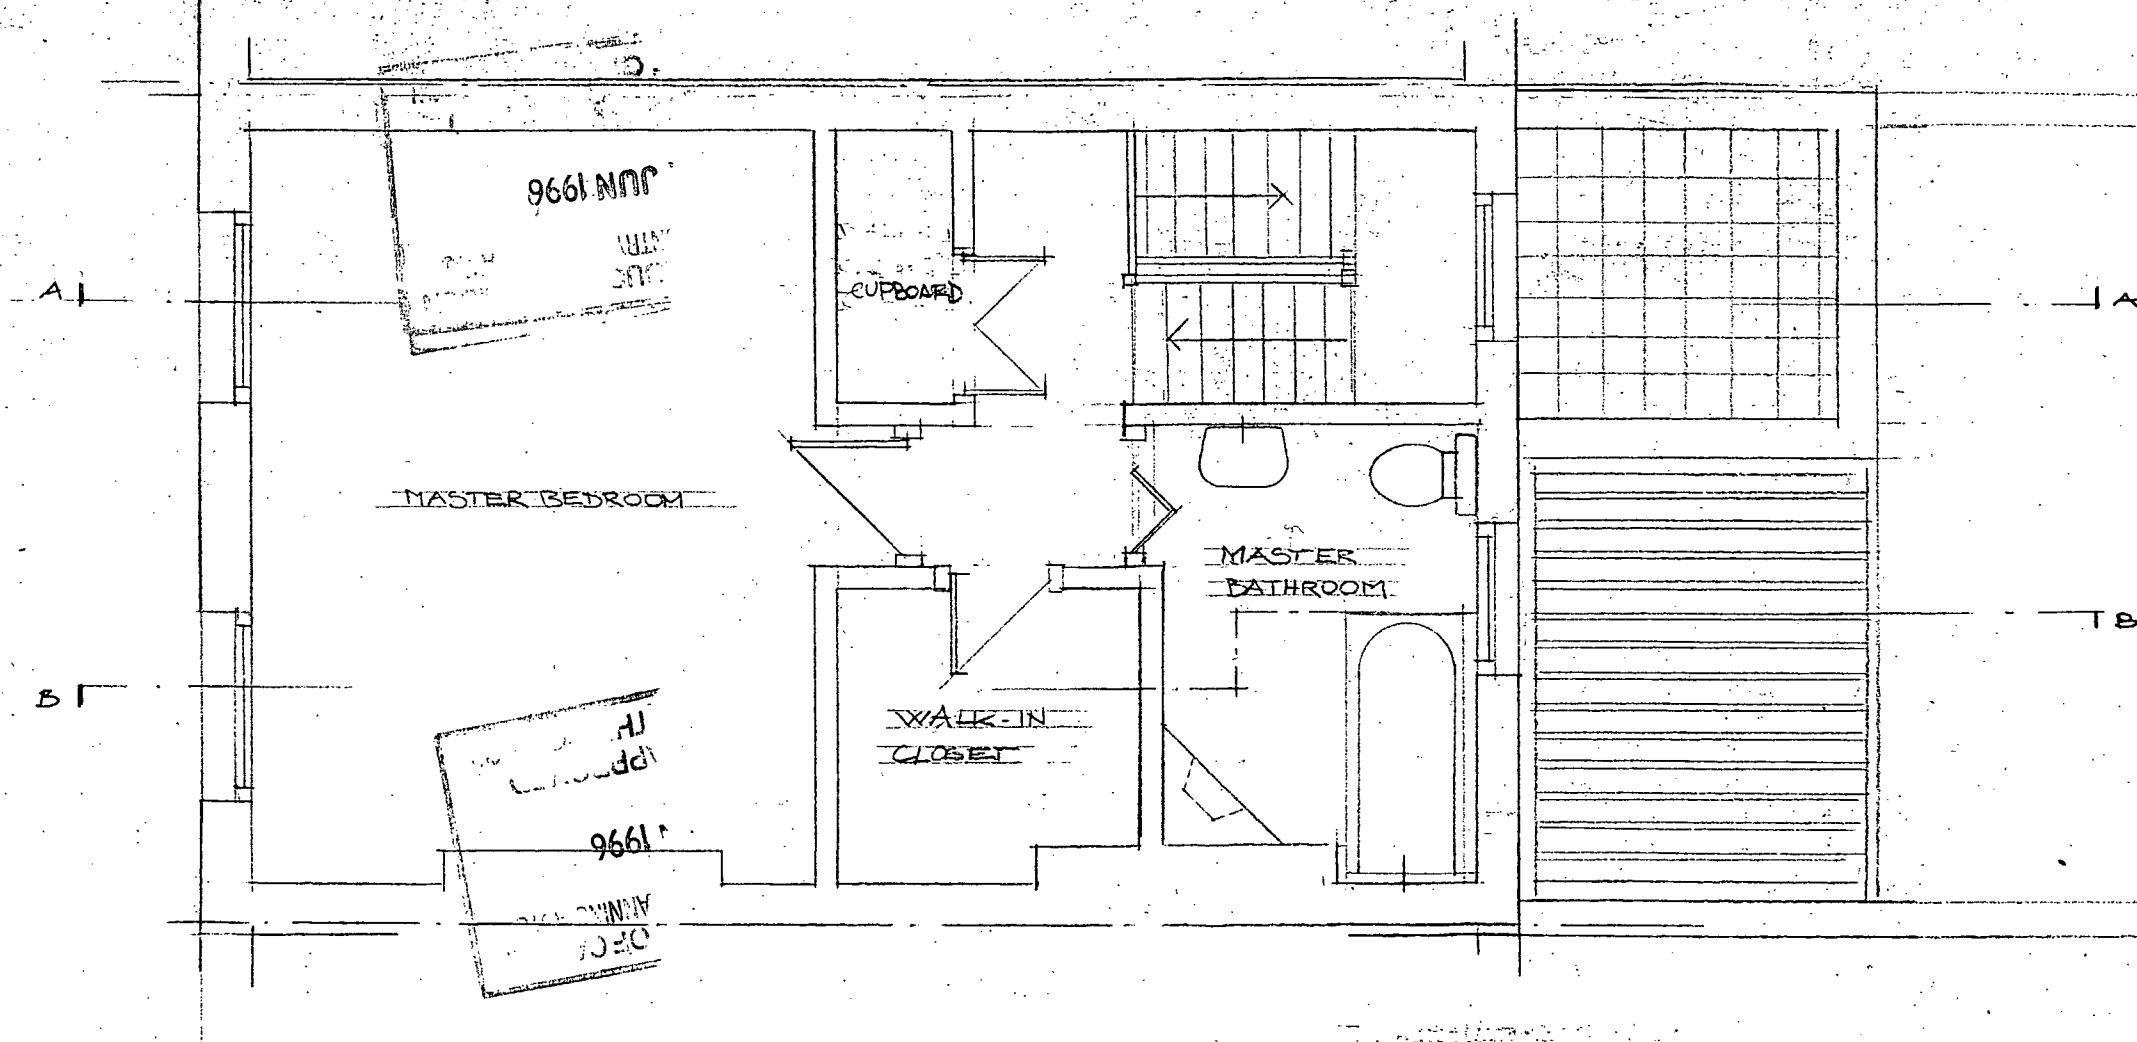

NOTES

IF IN DOUBT, ASK.

DO NOT SCALE OFF THIS DRAWING.

ALL DIMENSIONS ARE TO BE VERIFIED ON SITE BY THE CONTRACTOR.

ANY DISCREPANCY FOUND BETWEEN THIS DRAWING AND ANY OTHER DOCUMENT MUST BE REPORTED IMMEDIATELY TO THE ARCHITECTS.

REMOVE THIS DRAWING FROM CURRENCY WHEN A REVISED DRAWING IS ISSUED.

NO	DATE	REVISIONS

SCHNEIDER DESIGNERS

15 ELTON GROVE
LONDON NW3 5PT
TEL 0171 4357105

PROJECT

116 ALBERT STREET
NW4

SCALE

1:50

DATE

12.05

DRAWING TITLE

EXISTING SECOND
FLOOR


PROJECT NO

9525

DRAWING NO

X.P. 2

REV

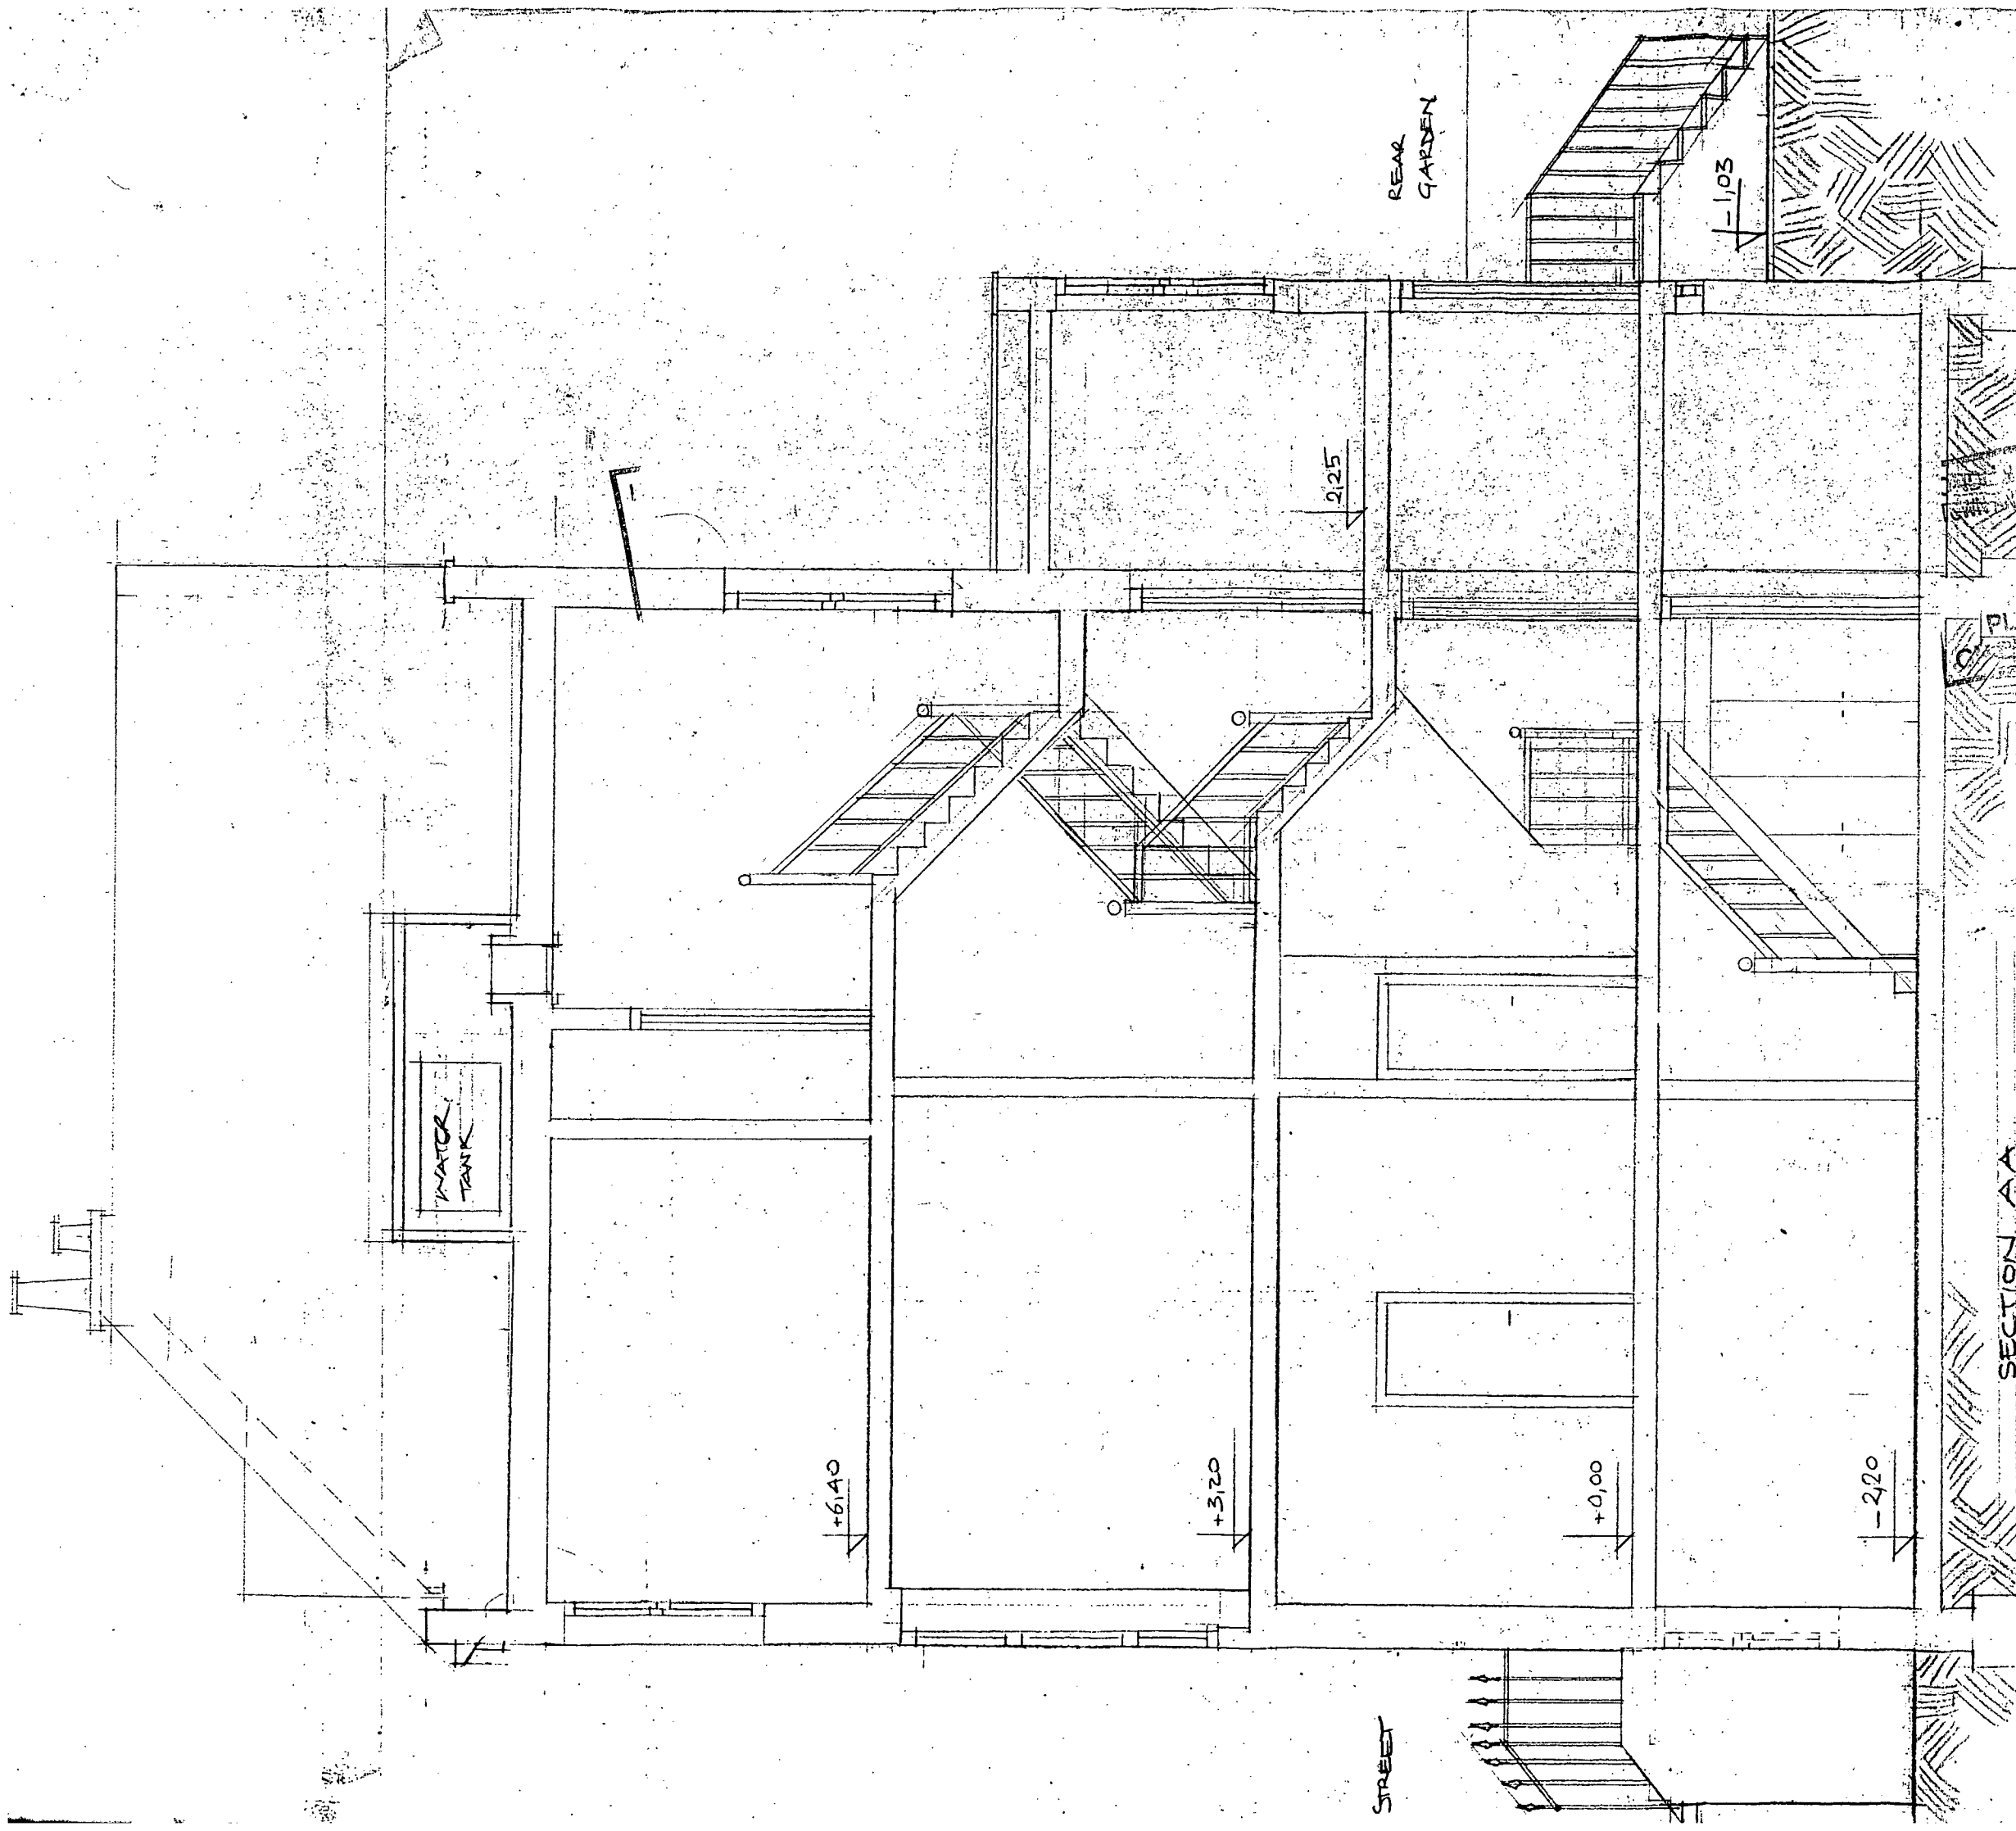

NOTES
IF IN DOUBT, ASK.
DO NOT SCALE OFF THIS DRAWING.
ALL DIMENSIONS ARE TO BE VERIFIED ON SITE BY THE CONTRACTOR.
ANY DISCREPANCY FOUND BETWEEN THIS DRAWING AND ANY OTHER DOCUMENT MUST BE REPORTED IMMEDIATELY TO THE ARCHITECTS.
REMOVE THIS DRAWING FROM CURRENCY WHEN A REVISED DRAWING IS ISSUED.

LONDON BOROUGH OF CAMDEN
TOWN AND COUNTRY PLANNING ACTS
21 JUN 1996
APPROVED
ON BEHALF OF THE COUNCIL

P9600877
L9600926

LONDON BOROUGH OF CAMDEN
TOWN AND COUNTRY PLANNING ACTS
21 JUN 1996
NO DATE REVISIONS APPROVED
PLANS
ON BEHALF OF THE COUNCIL


**SCHNEIDER
DESIGNERS**
15 ELDON GROVE
LONDON NW3 5PT
TEL 0171 4357105

PROJECT
116 ALBERT ST.
NW1

SCALE
1/50
DATE
13.3.96.

DRAWING TITLE
EXISTING SECTION
LOOKING NORTH

PROJECT NO 9525	DRAWING NO X.S.1	REV
--------------------	---------------------	-----

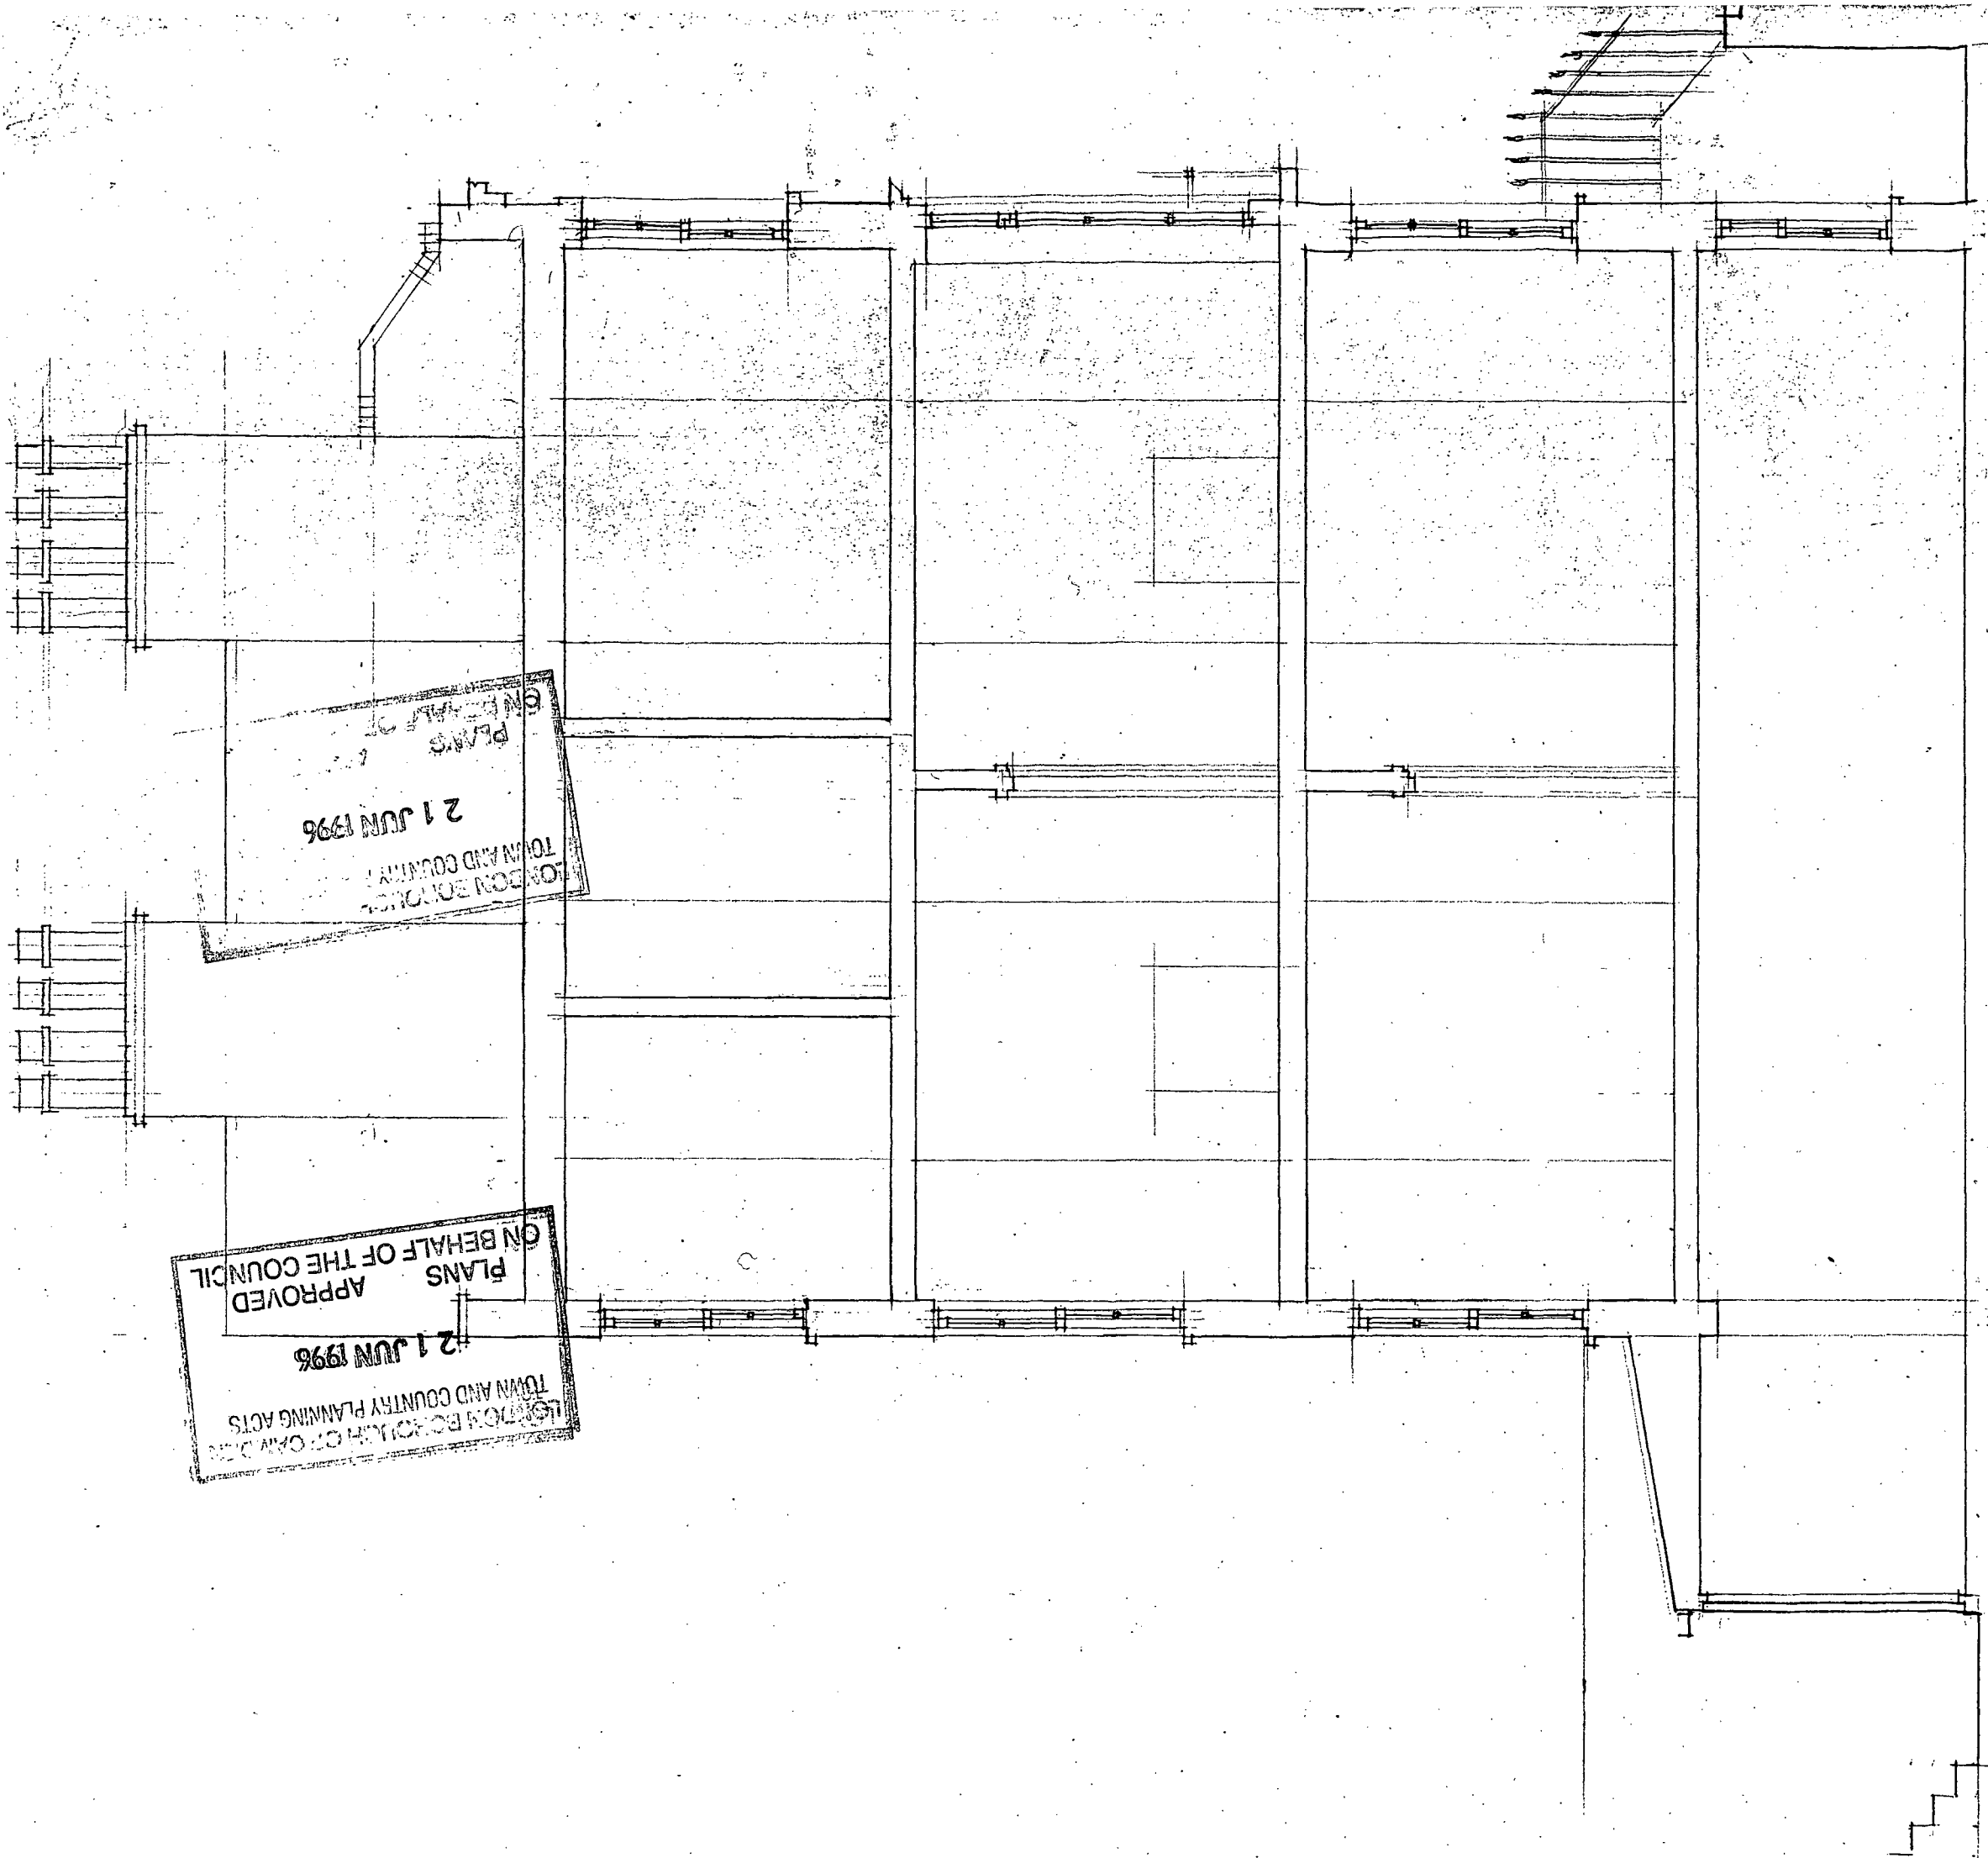

NOTES

IF IN DOUBT, ASK.

DO NOT SCALE OFF THIS DRAWING.

ALL DIMENSIONS ARE TO BE VERIFIED ON SITE BY THE CONTRACTOR.

ANY DISCREPANCY FOUND BETWEEN THIS DRAWING AND ANY OTHER DOCUMENT MUST BE REPORTED IMMEDIATELY TO THE ARCHITECTS.

REMOVE THIS DRAWING FROM CURRENCY WHEN A REVISED DRAWING IS ISSUED.

P9600877
L9600926

NO	DATE	REVISIONS
----	------	-----------

SCHNEIDER
DESIGNERS

15 ELDON GROVE
LONDON NW3 5PT
TEL 0171 4357105

PROJECT

116 ALBERT ST.
NW1

SCALE	DATE
1:50	13.3.96

DRAWING TITLE

EXISTING SECTION
LOOKING SOUTH

PROJECT NO	DRAWING NO	REV
0525	X.5.2	

NOTES
 IF IN DOUBT, ASK.
 DO NOT SCALE OFF THIS DRAWING.
 ALL DIMENSIONS ARE TO BE VERIFIED ON SITE BY THE CONTRACTOR.
 ANY DISCREPANCY FOUND BETWEEN THIS DRAWING AND ANY OTHER DOCUMENT MUST BE REPORTED IMMEDIATELY TO THE ARCHITECTS.
 REMOVE THIS DRAWING FROM CURRENCY WHEN A REVISED DRAWING IS ISSUED.

LONDON E.C.1
 TOWN AND COUNTRY PLANNING ACTS
 21 JUN 1996
 PLANS APPROVED
 ON BEHALF OF THE COUNCIL

P9600877
 L9600926

LONDON E.C.1
 TOWN AND COUNTRY PLANNING ACTS
 NO. DATE REVISIONS
 21 JUN 1996
 1B
 PLANS APPROVED
 ON BEHALF OF THE COUNCIL


**SCHNEIDER
 DESIGNERS**
 15 ELDON GROVE
 LONDON NW3 5PT
 TEL 0171 4357105

PROJECT
 116 ALBERT ST.
 NW1

SCALE 1:50 DATE 12.95

DRAWING TITLE
 EXISTING BASEMENT
 PLAN

PROJECT NO. 9525 DRAWING NO. X.P. 00 REV.

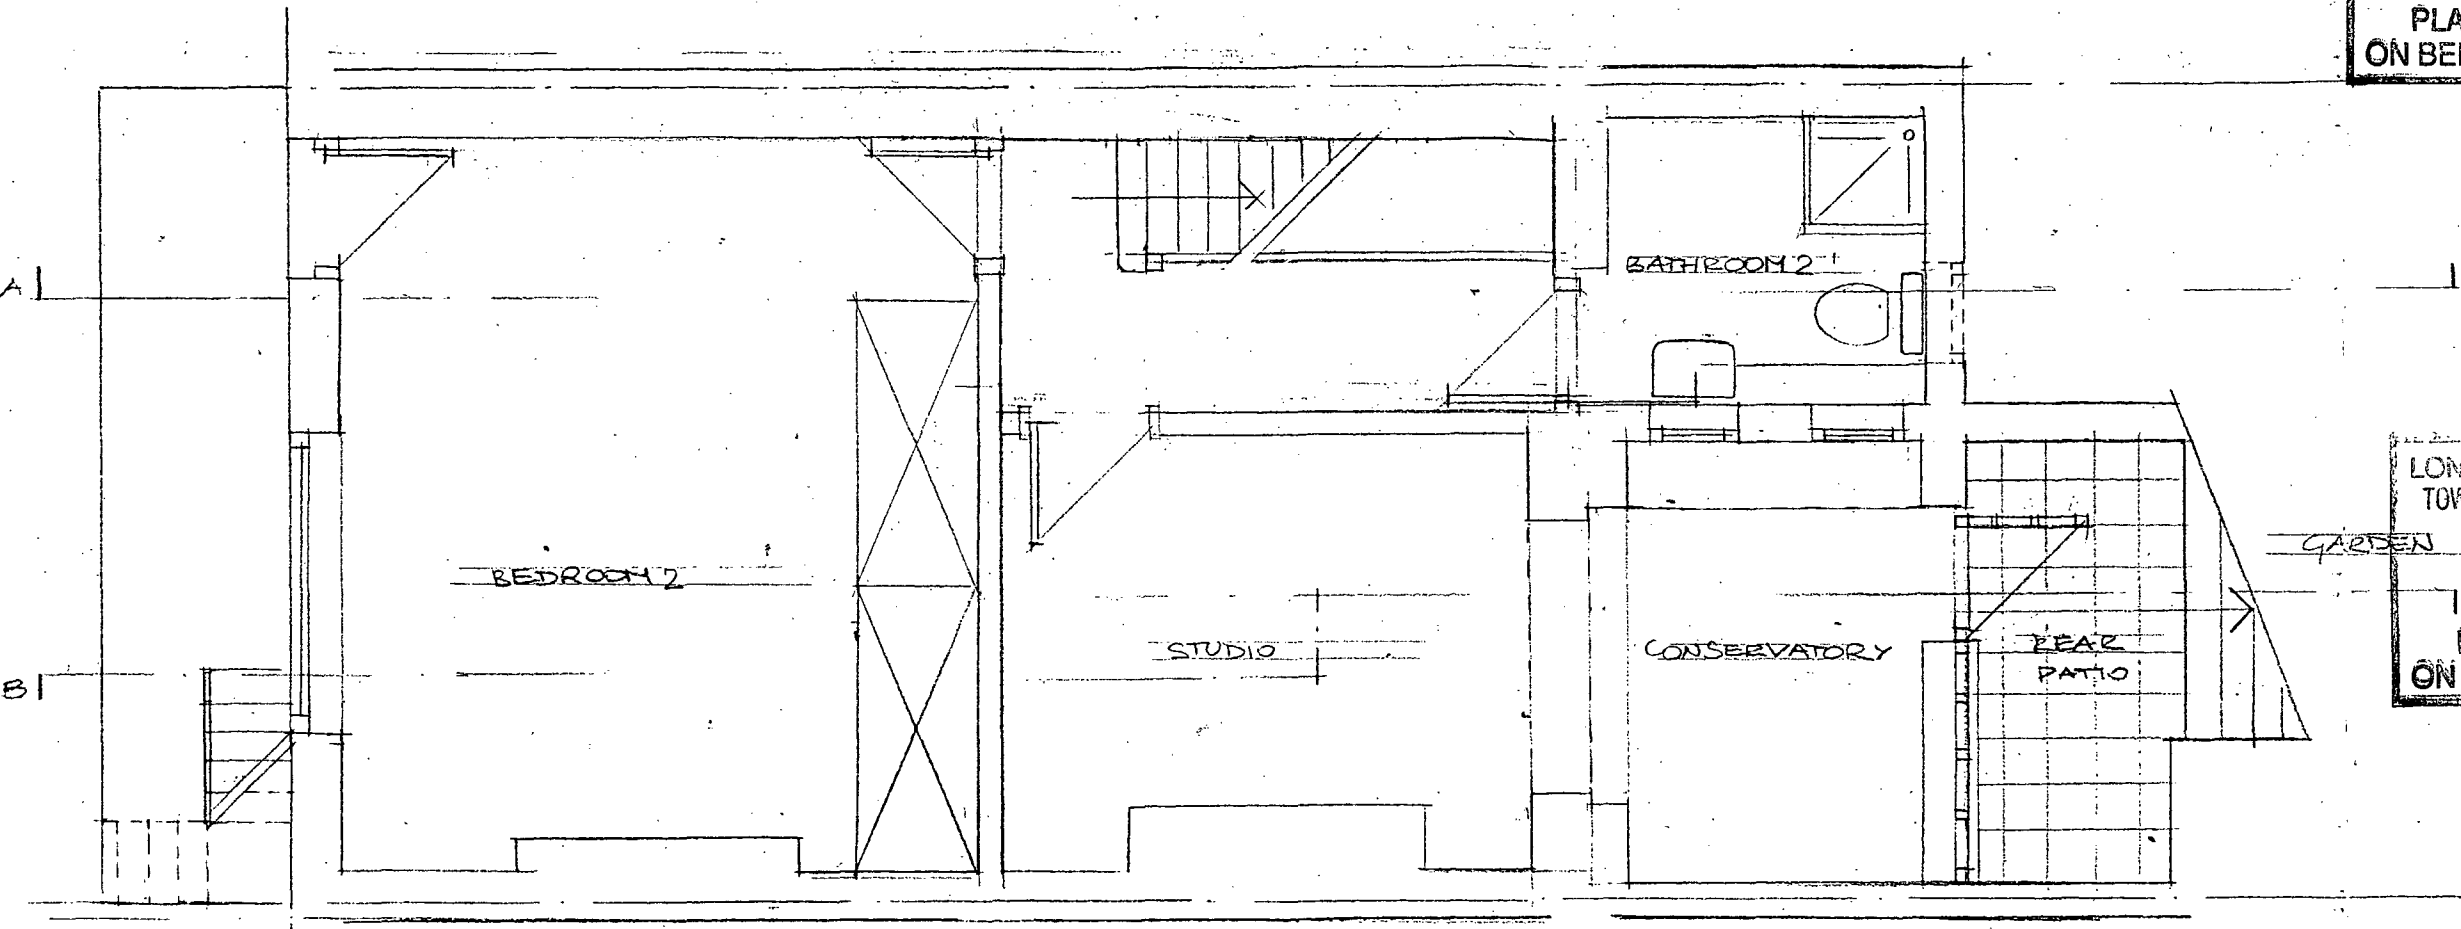

BASEMENT PLAN