



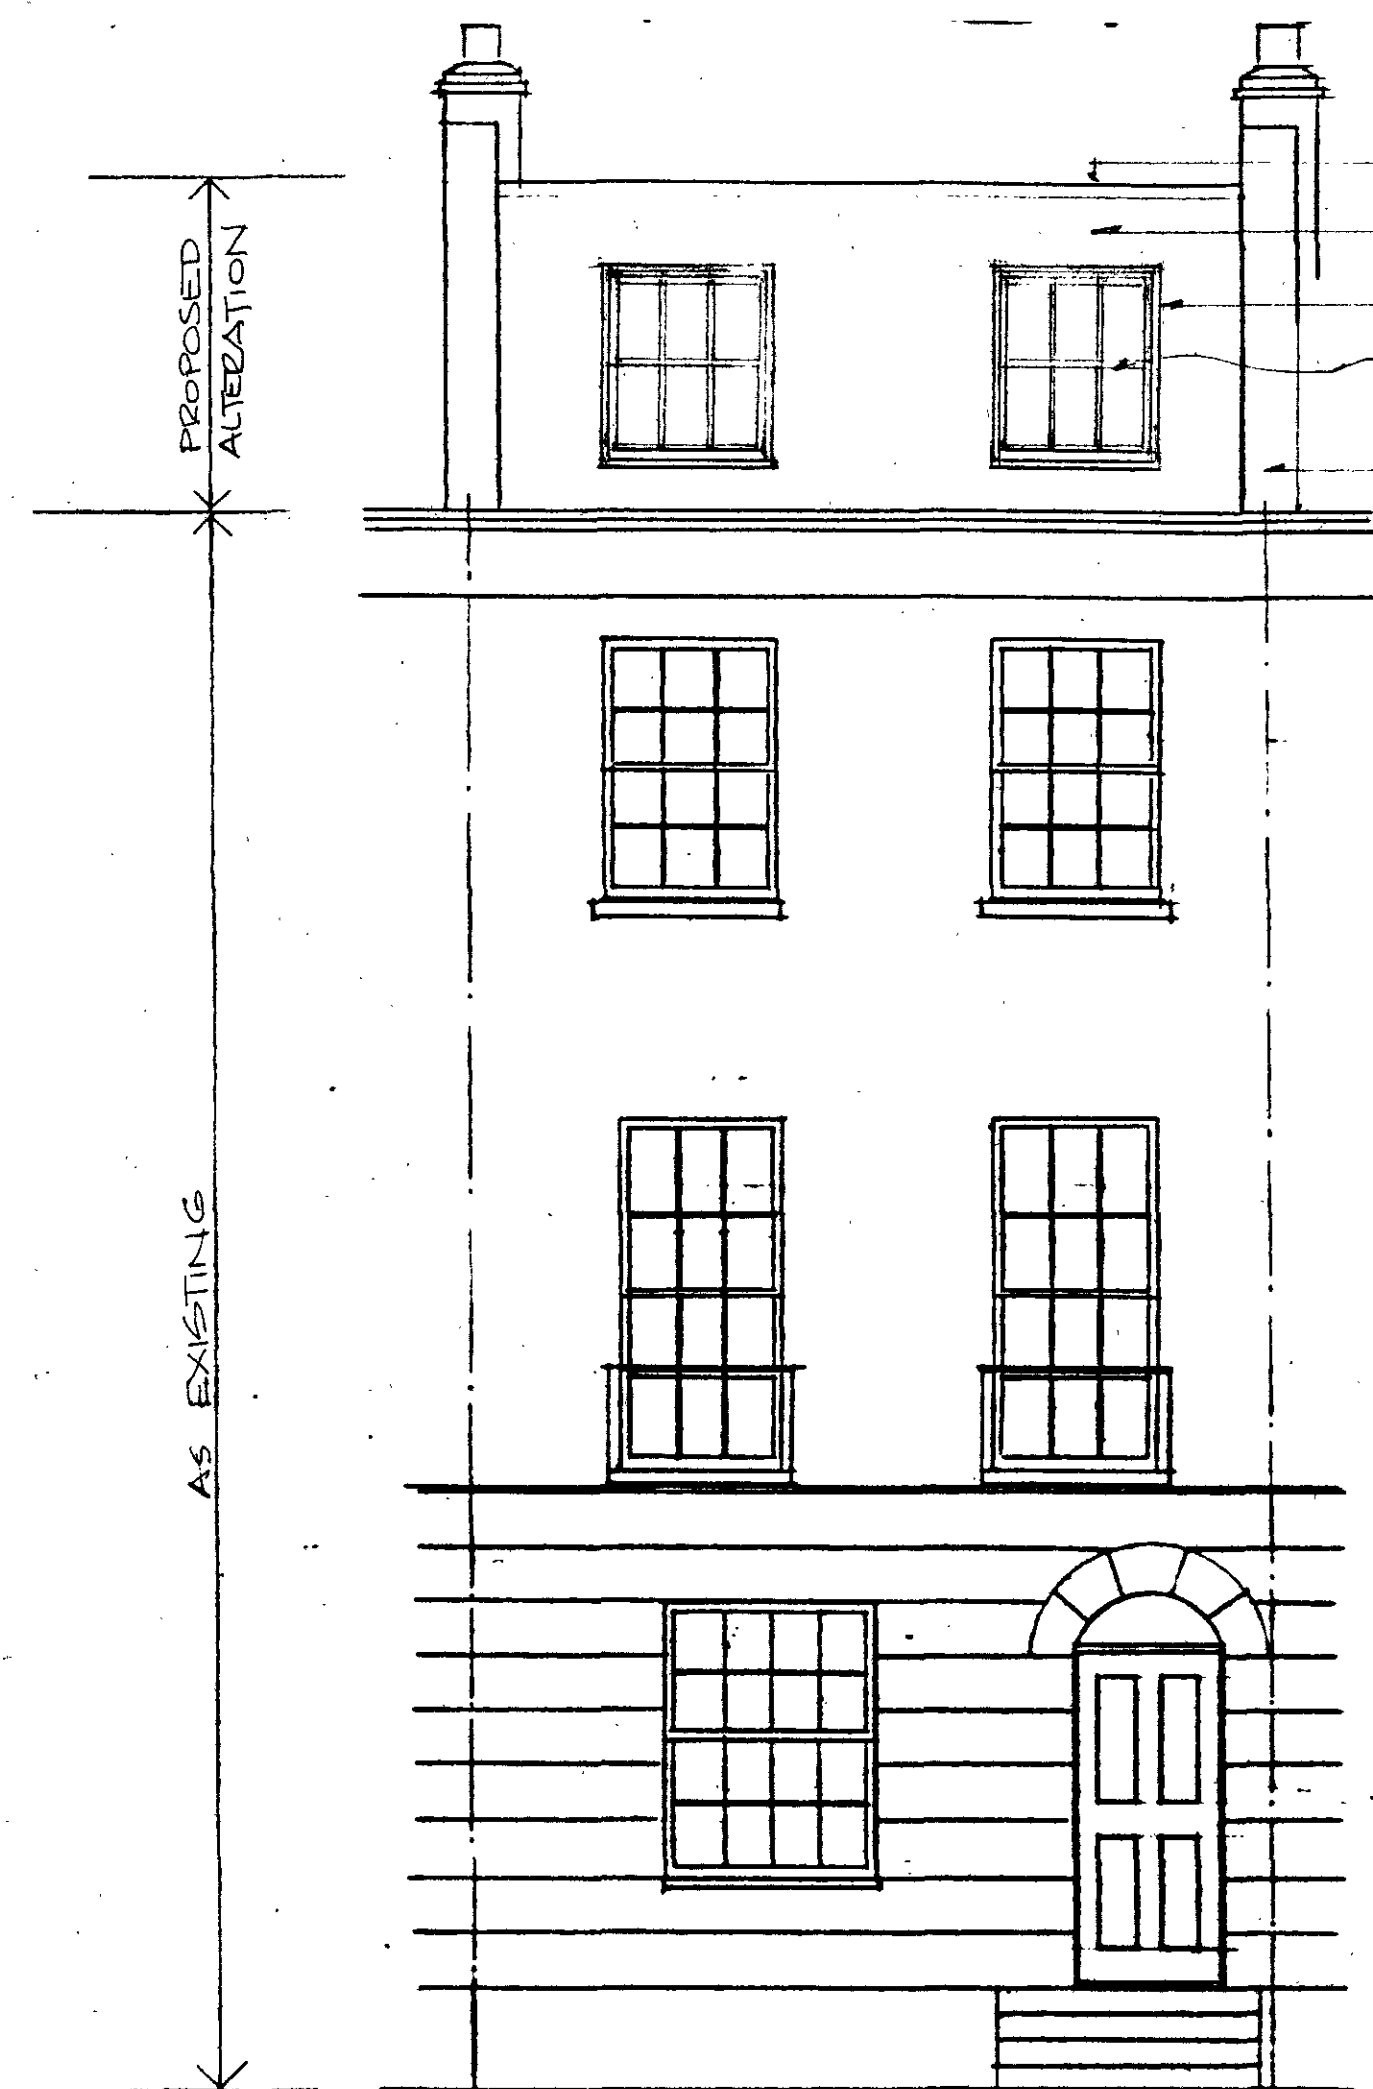


FRONT ELEVATION

LEAD FLASHINGS
SLATES TO 60°
MANSARD ROOF
LEAD TO GUM PROFILE
PORCELAINE WINDOW
DOUBLE HUNG TIMBER
SASH WINDOW TO
MATCH EXISTING
STONE CAPPING TO
65° PARTY WALLS


60°

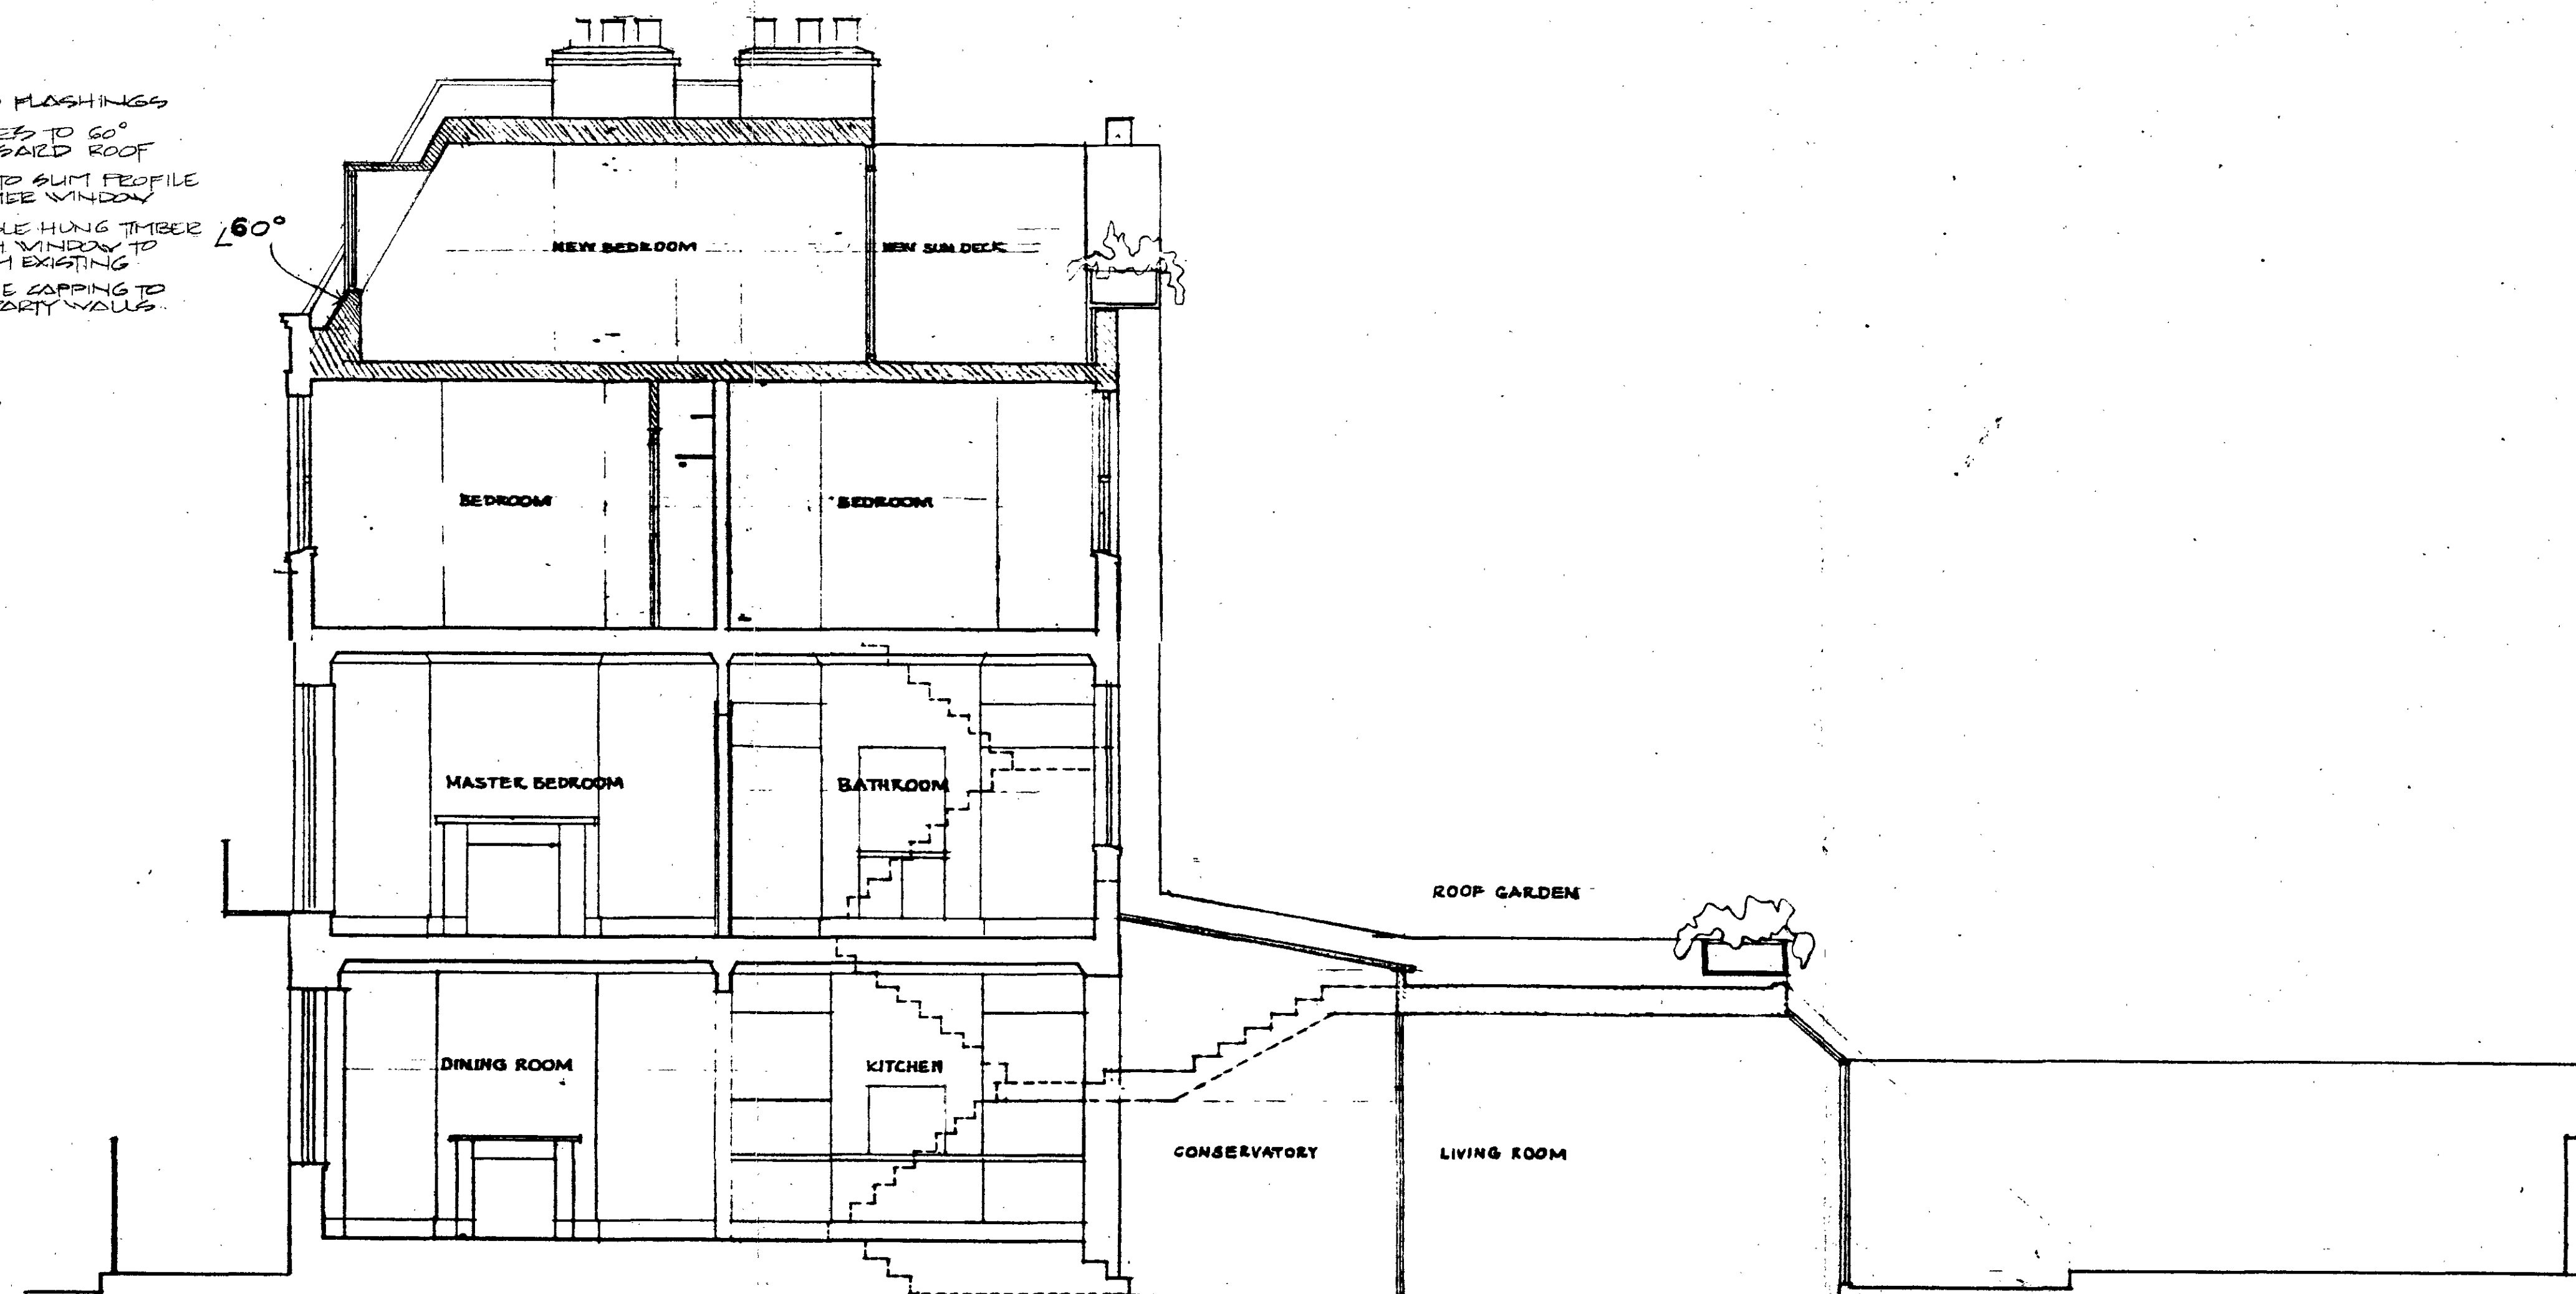


SECTION 1:50

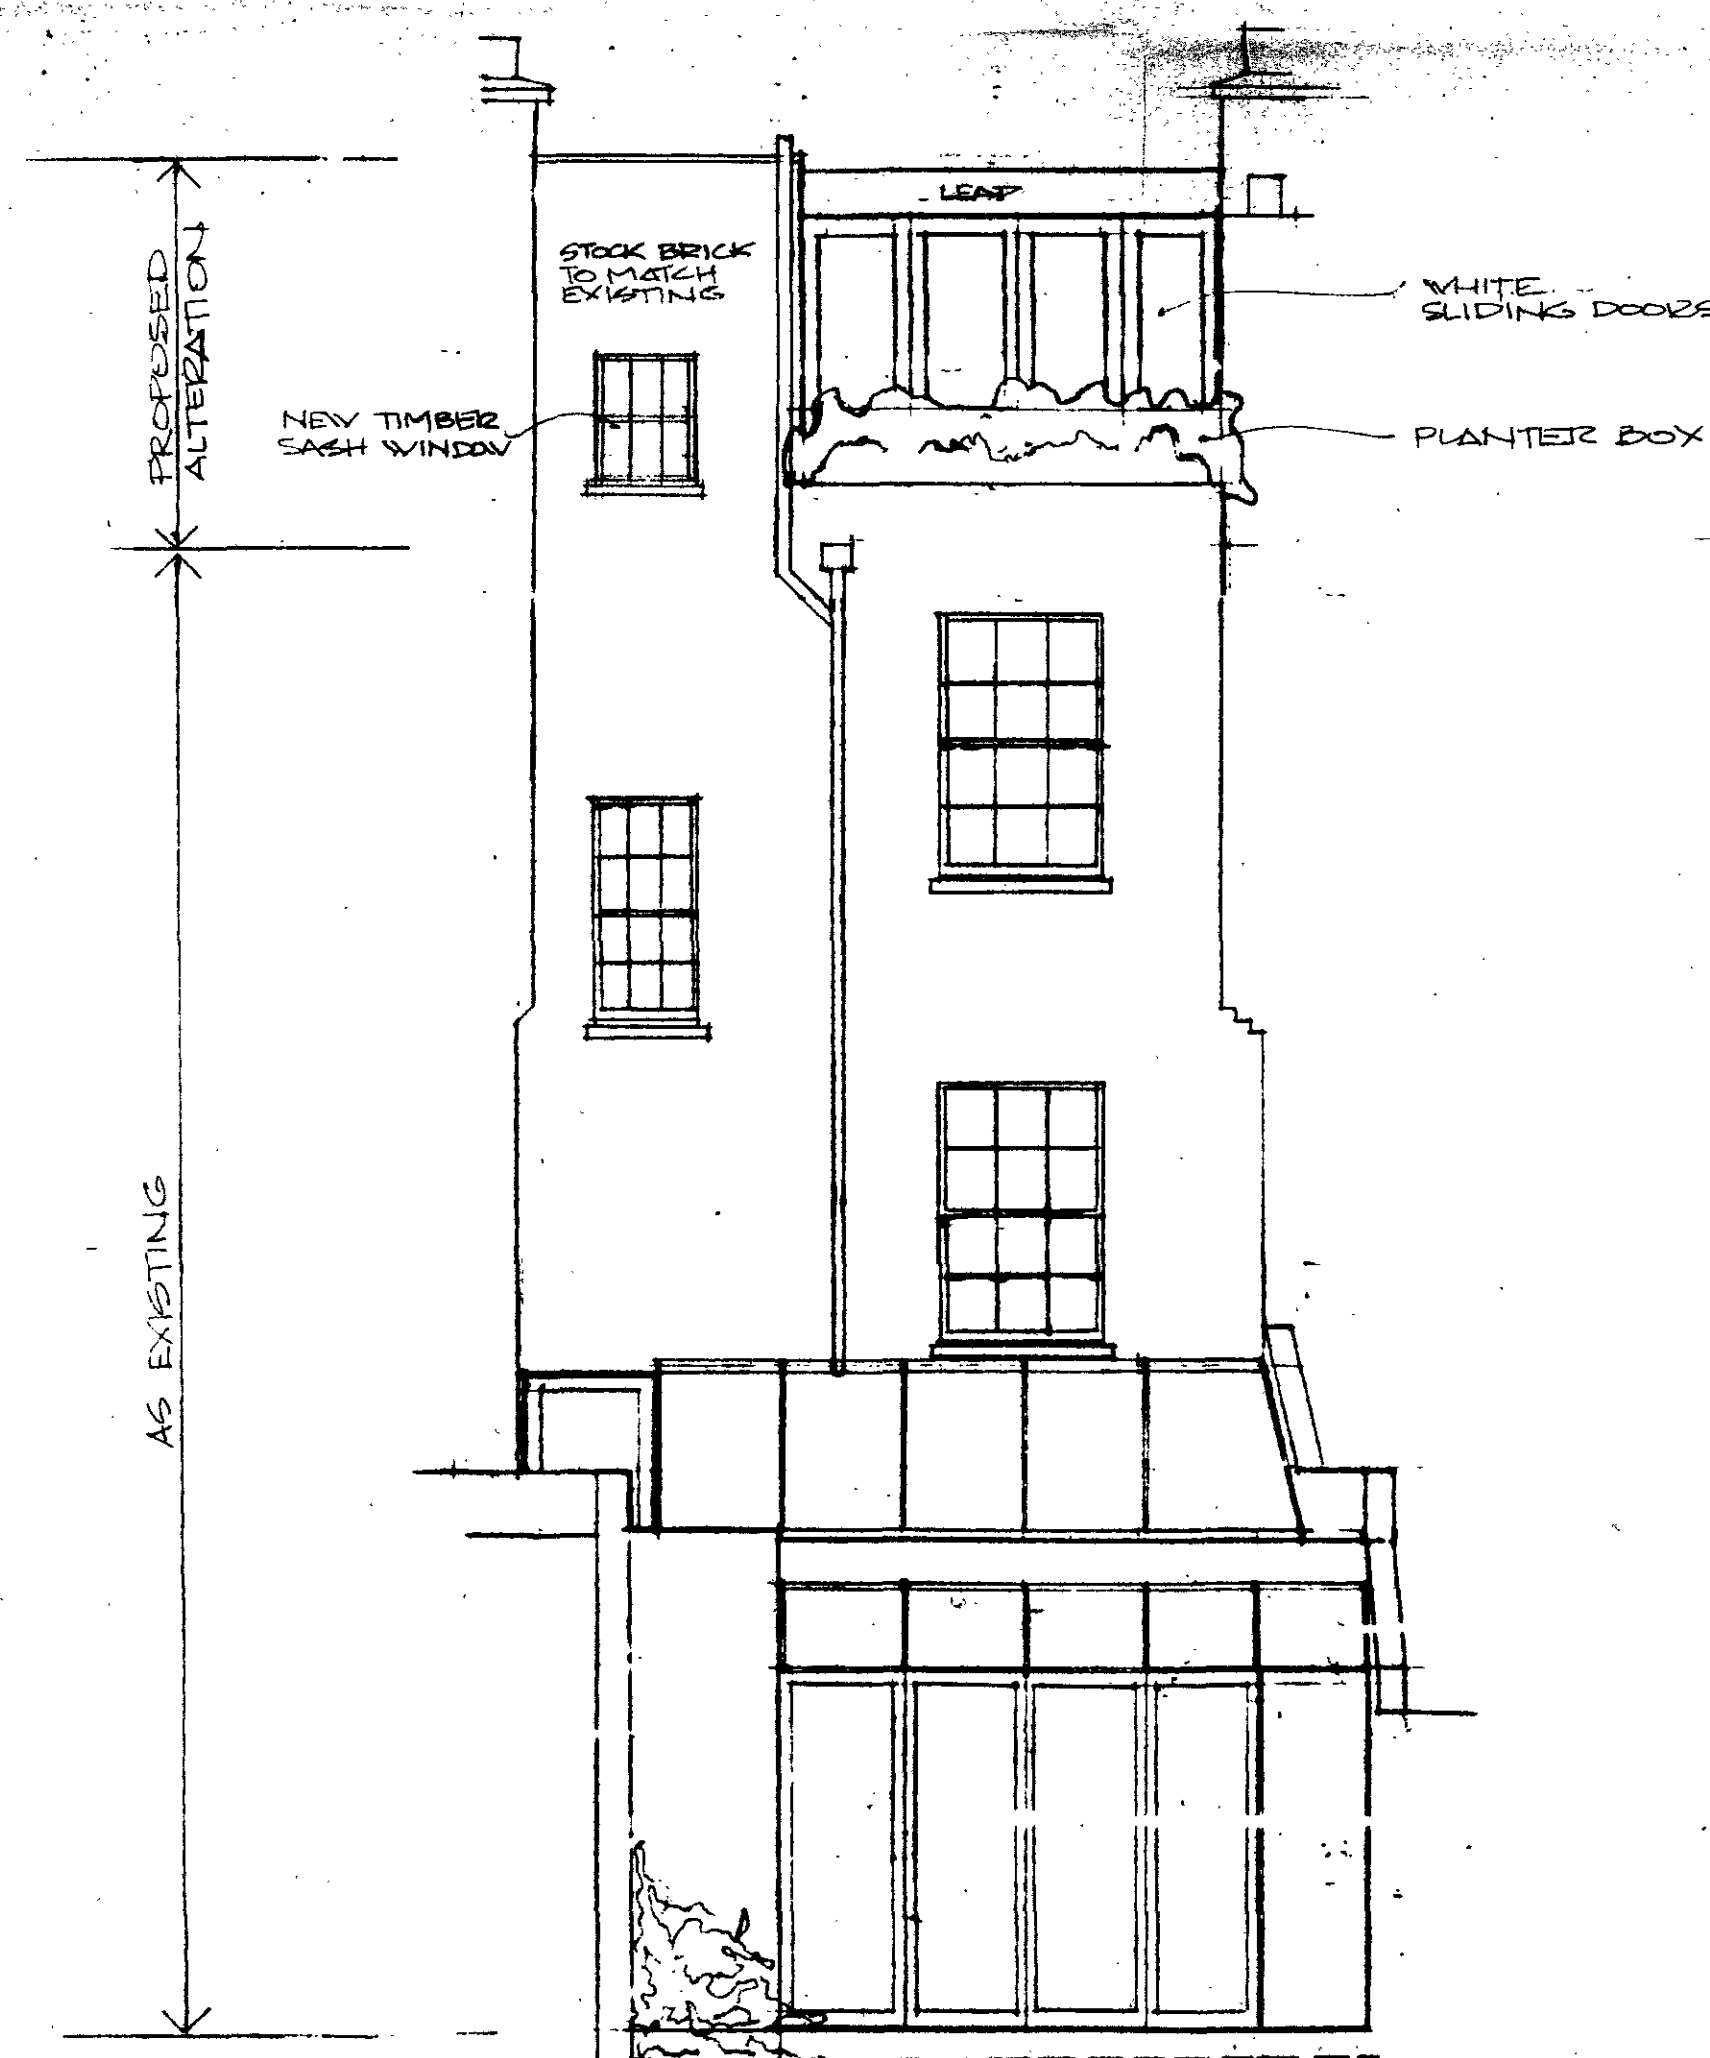

BACK ELEVATION

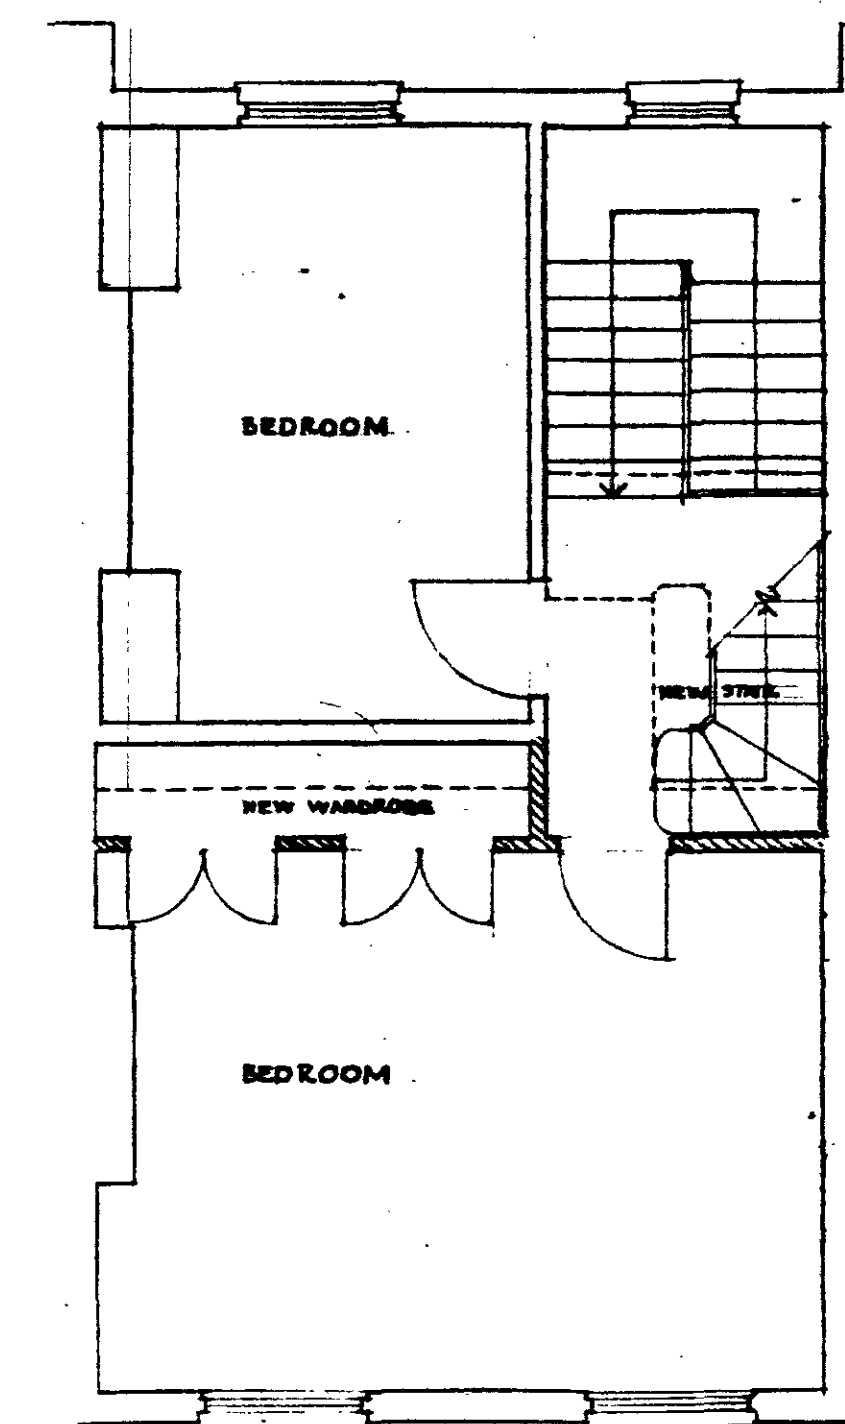

SECOND FLOOR

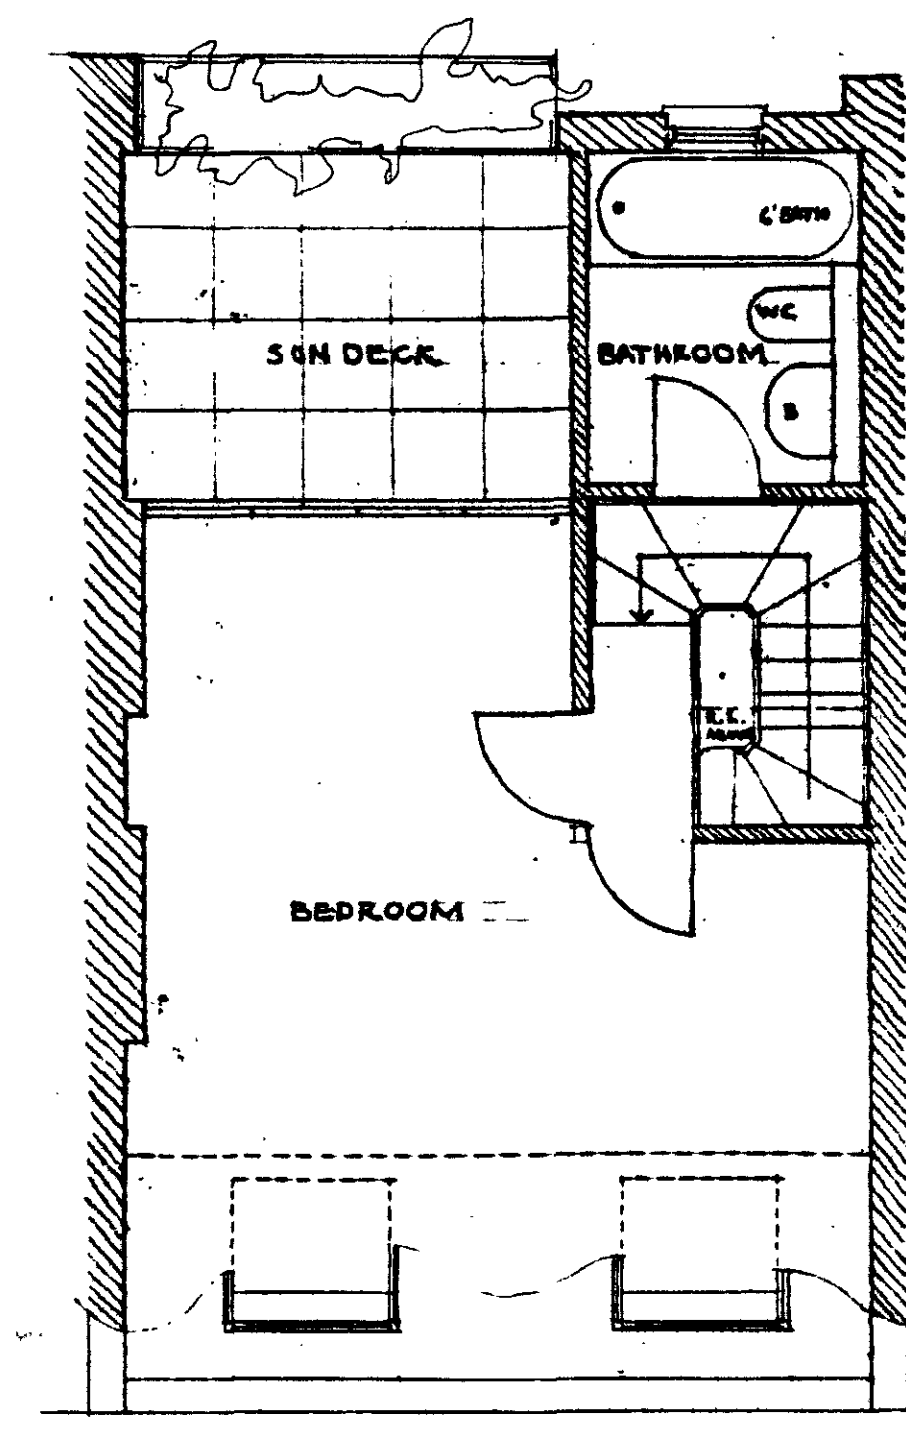

NEW THIRD FLOOR

LONDON BOROUGH OF CAMDEN
TOWN AND COUNTRY PLANNING ACTS
05 MAR 1986
APPROVED
PLANS NOT APPROVED
ON BEHALF OF THE COUNCIL

LONDON BOROUGH OF CAMDEN
TOWN AND COUNTRY PLANNING ACTS
19 FEB 1986
APPROVED
PLANS NOT APPROVED
ON BEHALF OF THE COUNCIL

TP 3502180R1

HB 8570377R1

PROPOSED ALTERATIONS TO NO. 127 ALBERT STREET LONDON NW1 FOR JAMES DEWE MATHEWS
DEC 1985 : SCALE 1:50 : DWG 110/2 A
MARK GUARD : 01 609 0809.

REV A 16/1/86 ROOF SLOPE, SASH WINDOWS AND PARTY WALLS REVISED