


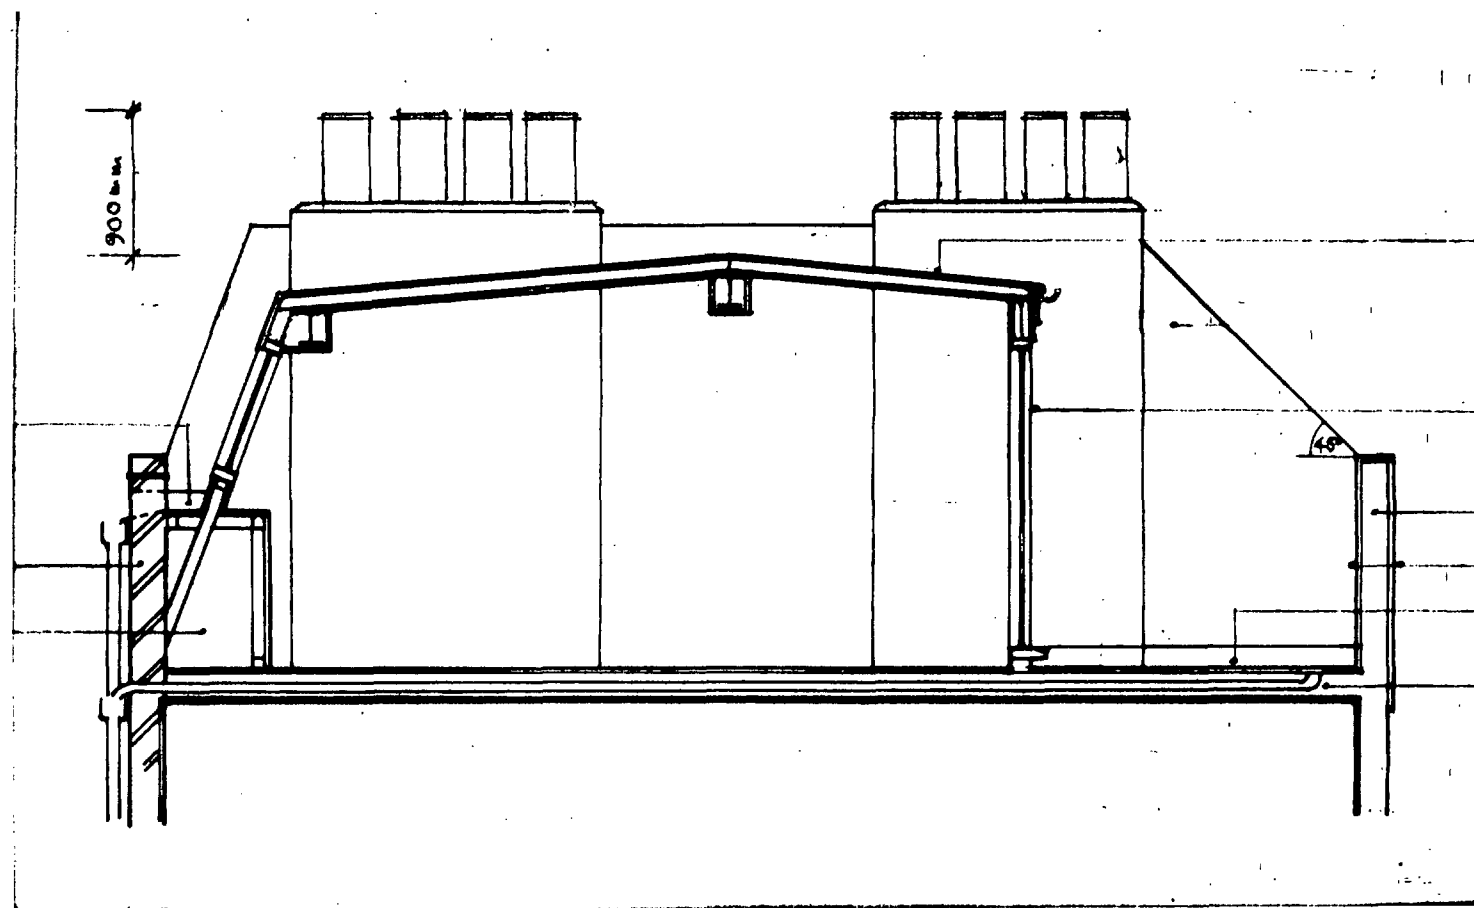

LONDON BOROUGH OF CAMDEN
TOWN AND COUNTRY PLANNING ACTS
10 SEP 1986
APPROVED
PLANS
ON BEHALF OF THE COUNCIL

LONDON BOROUGH OF CAMDEN
TOWN AND COUNTRY PLANNING ACTS
10 SEP 1986
PLANS
ON BEHALF OF THE COUNCIL

CONNECTION WITH DRG NO CH 01

TP 8601146

KENNINGLEY SARSON ASSCTS

JOB 11 CHALCOT ROAD NW1

DESCRIPTION

SKETCH INDICATING POSITION
OF CHIMNEY POTS

DATE 2.7.86

SCALE 1 : 50

DRG NO. SK 01

11 CHALCOT ROAD N.W. PROPOSED ROOF EXTENSION - ELEVATIONS
 SCALE - 1:50 JULY 86. # DRAW NO CH/02A



PROPOSED FRONT ELEVATION


PROPOSED REAR ELEVATION

TP 8607146 R1

LEAD GLAZED GUTTER

NEW BRICK FACED WALL

STORAGE SPACE

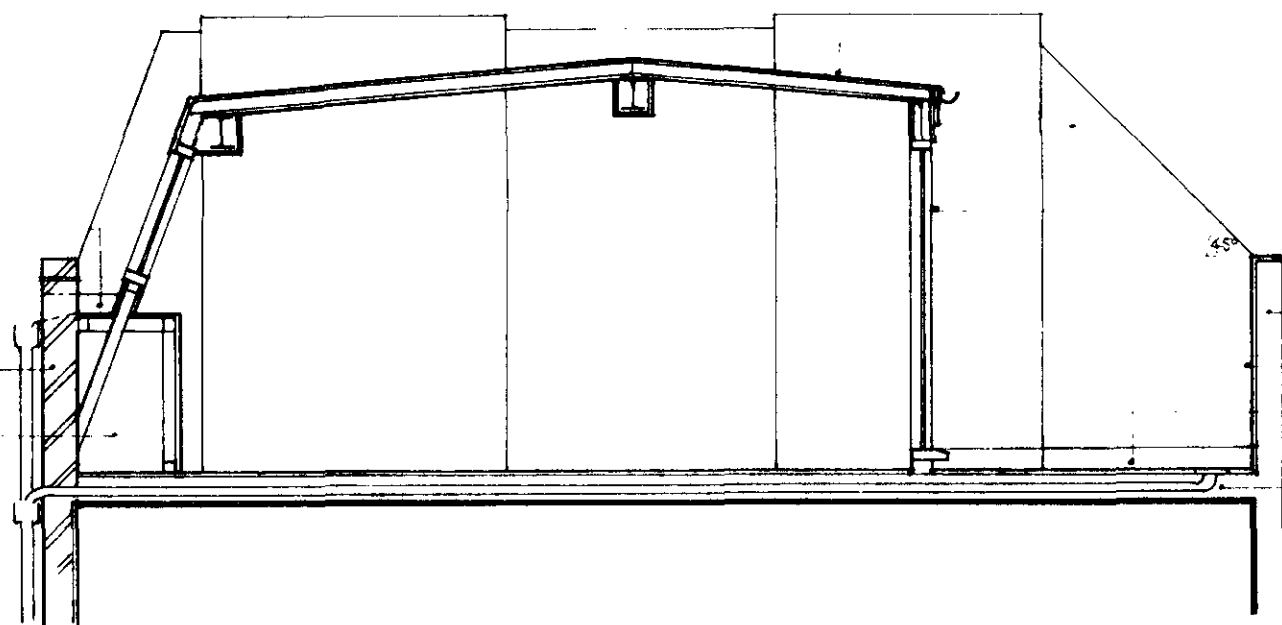

200mm INSULATION
ON EXISTING EXTENSION ROOF WITH 200mm
NEW BRICK FACED WALL TO MATCH EXISTING BRICKWORK
TIMBER FRAMING.

EXISTING PARAPET WALL
TO BE REINFORCED
AND TOP OF EXTENSION ROOF TO BE FLUSH
WITH TOP OF EXISTING ROOF
TO BE REINFORCED
TO BE REINFORCED
TO BE REINFORCED

SECTION A A

NEW BRICK FACED WALL
TO BE REINFORCED
TO BE REINFORCED
TO BE REINFORCED

EXISTING WALL


STORAGE SPACE

A/A

LONDON BOROUGH OF CAMDEN
TOWN AND COUNTRY PLANNING ACTS
10 SEP 1986

PROPOSED ROOF EXTENSION - PLAN
THIRD FLOOR



LONDON BOROUGH OF CAMDEN
TOWN AND COUNTRY PLANNING ACTS
10 SEP 1986
APPROVED
ON BEHALF OF THE COUNCIL
PLANS NOT TO BE
REVISED

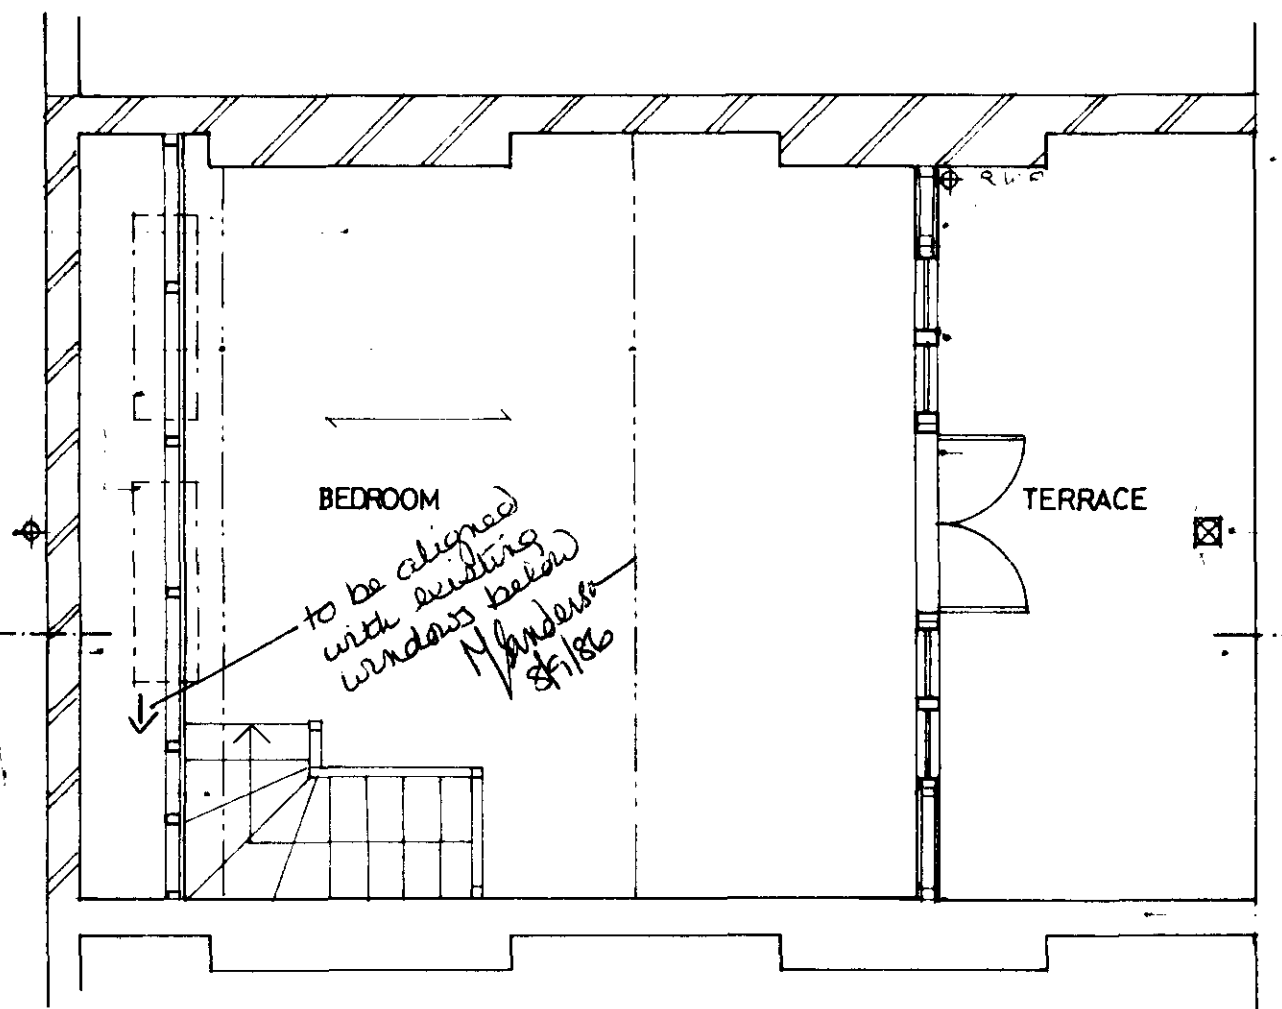

EXISTING WALL
TO BE REINFORCED
TO BE REINFORCED
TO BE REINFORCED
TO BE REINFORCED
TO BE REINFORCED
TO BE REINFORCED

SECOND FLOOR

AS EXISTING & SHOWING PROPOSED NEW PARTITION & STAIRS TO ROOF EXTENSION.

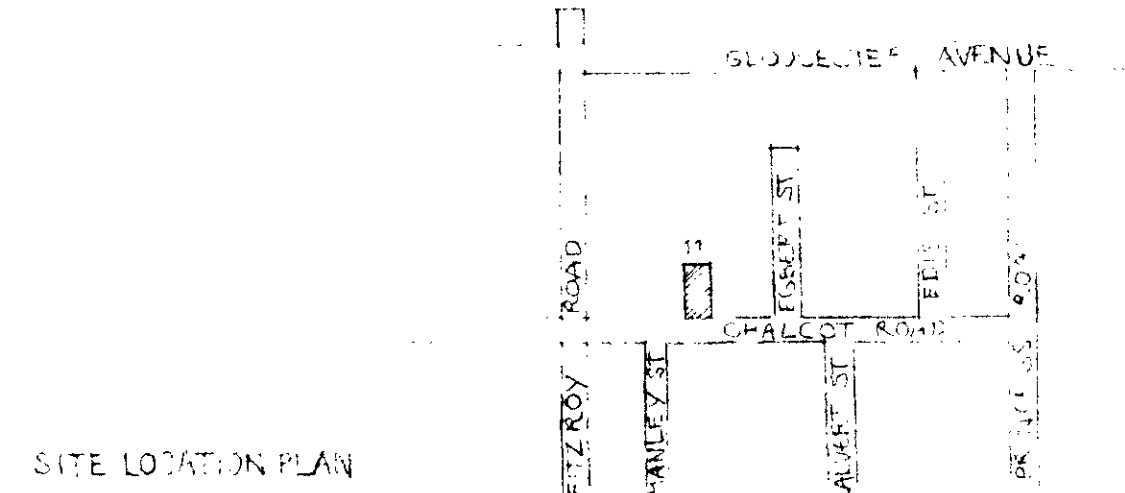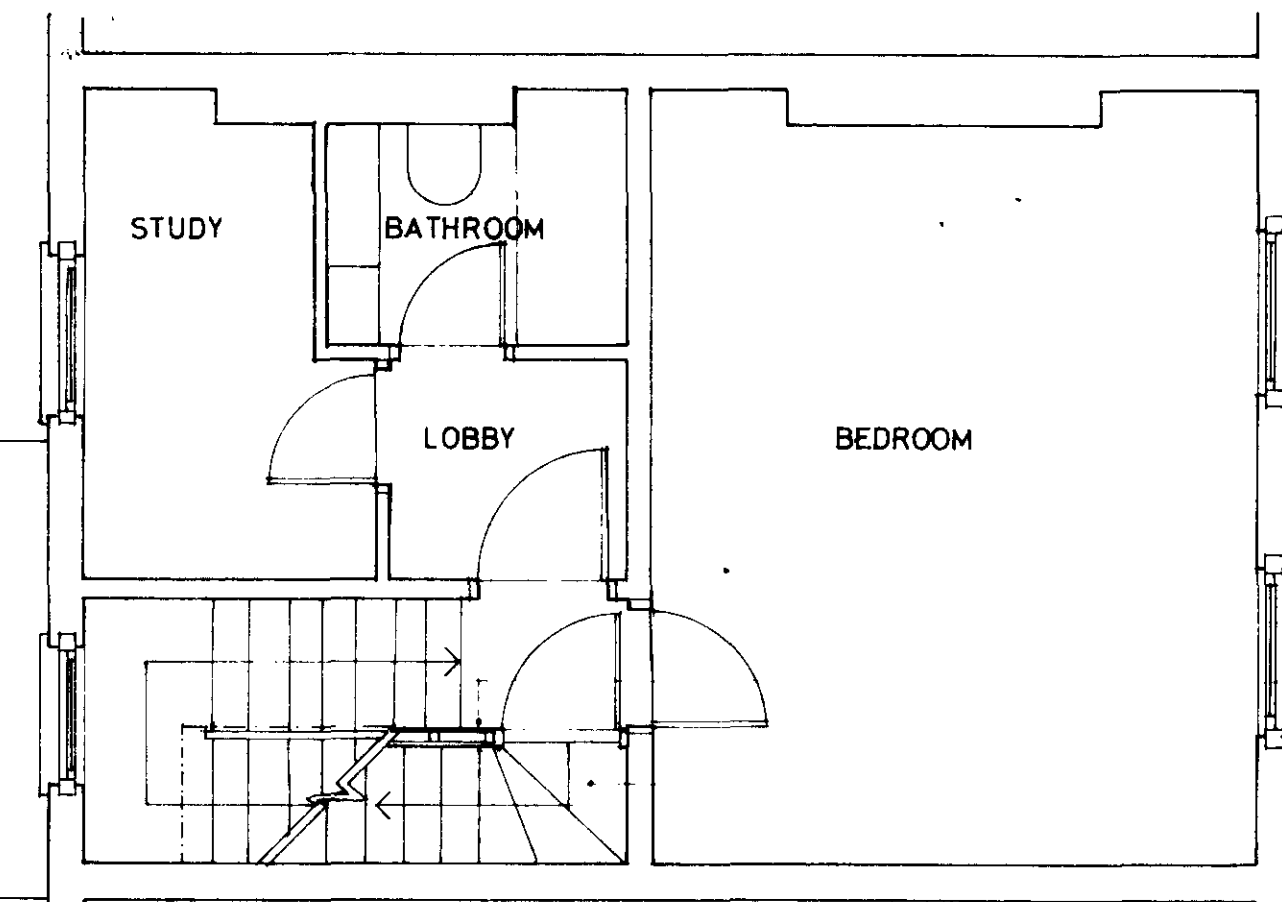

KENNINGLEY SARSON ASSOCIATES

DESIGN CONSULTANTS

12 FLITCROFT STREET LONDON WC2H 8DJ TELEPHONE 01 240 2668

Client	M.S. M. SANDERSON	Date	20 6 86
Job	11 CHALCOT ROAD NW1	Scale	1:50
Description	PROPOSED ROOF EXTENSION		
			TP 8601146

Dimensions to be verified on site
Do not scale

Dwg no
CH 01

© KENNINGLEY ASSOCIATES