




SECOND FLOOR

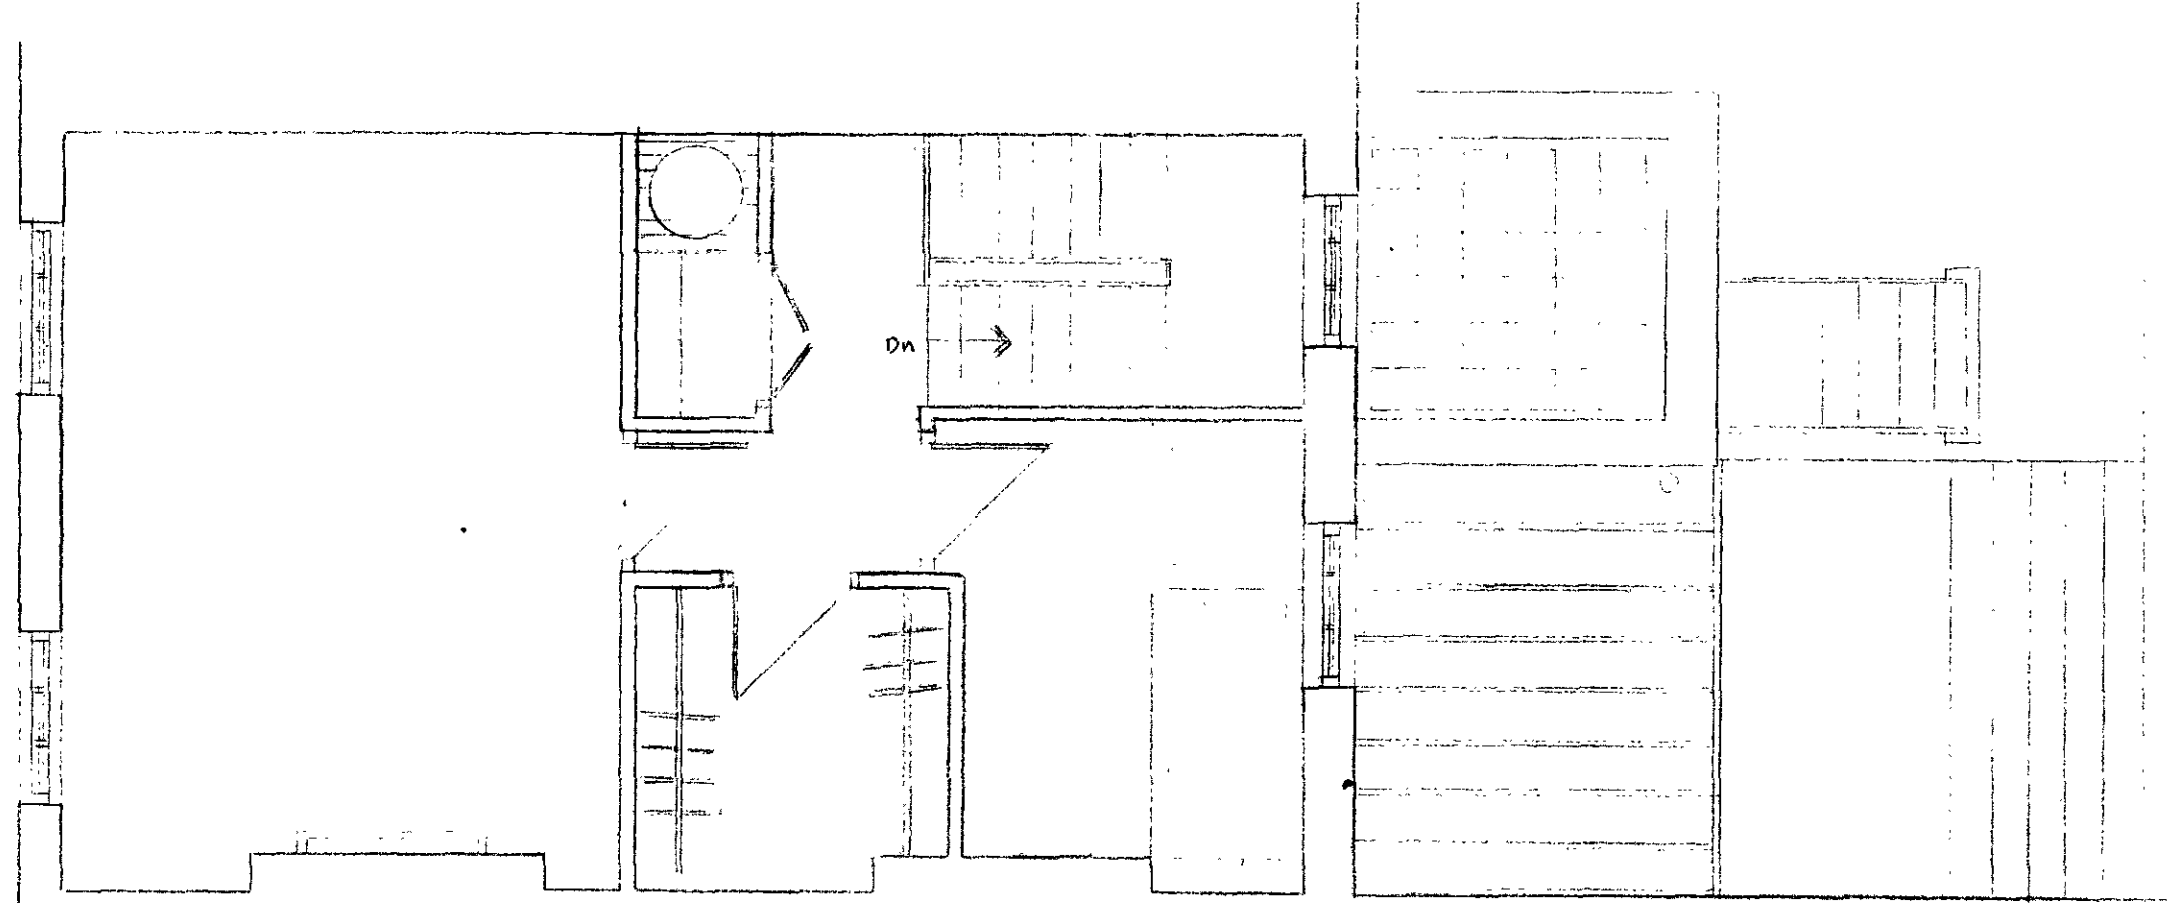


FIRST FLOOR

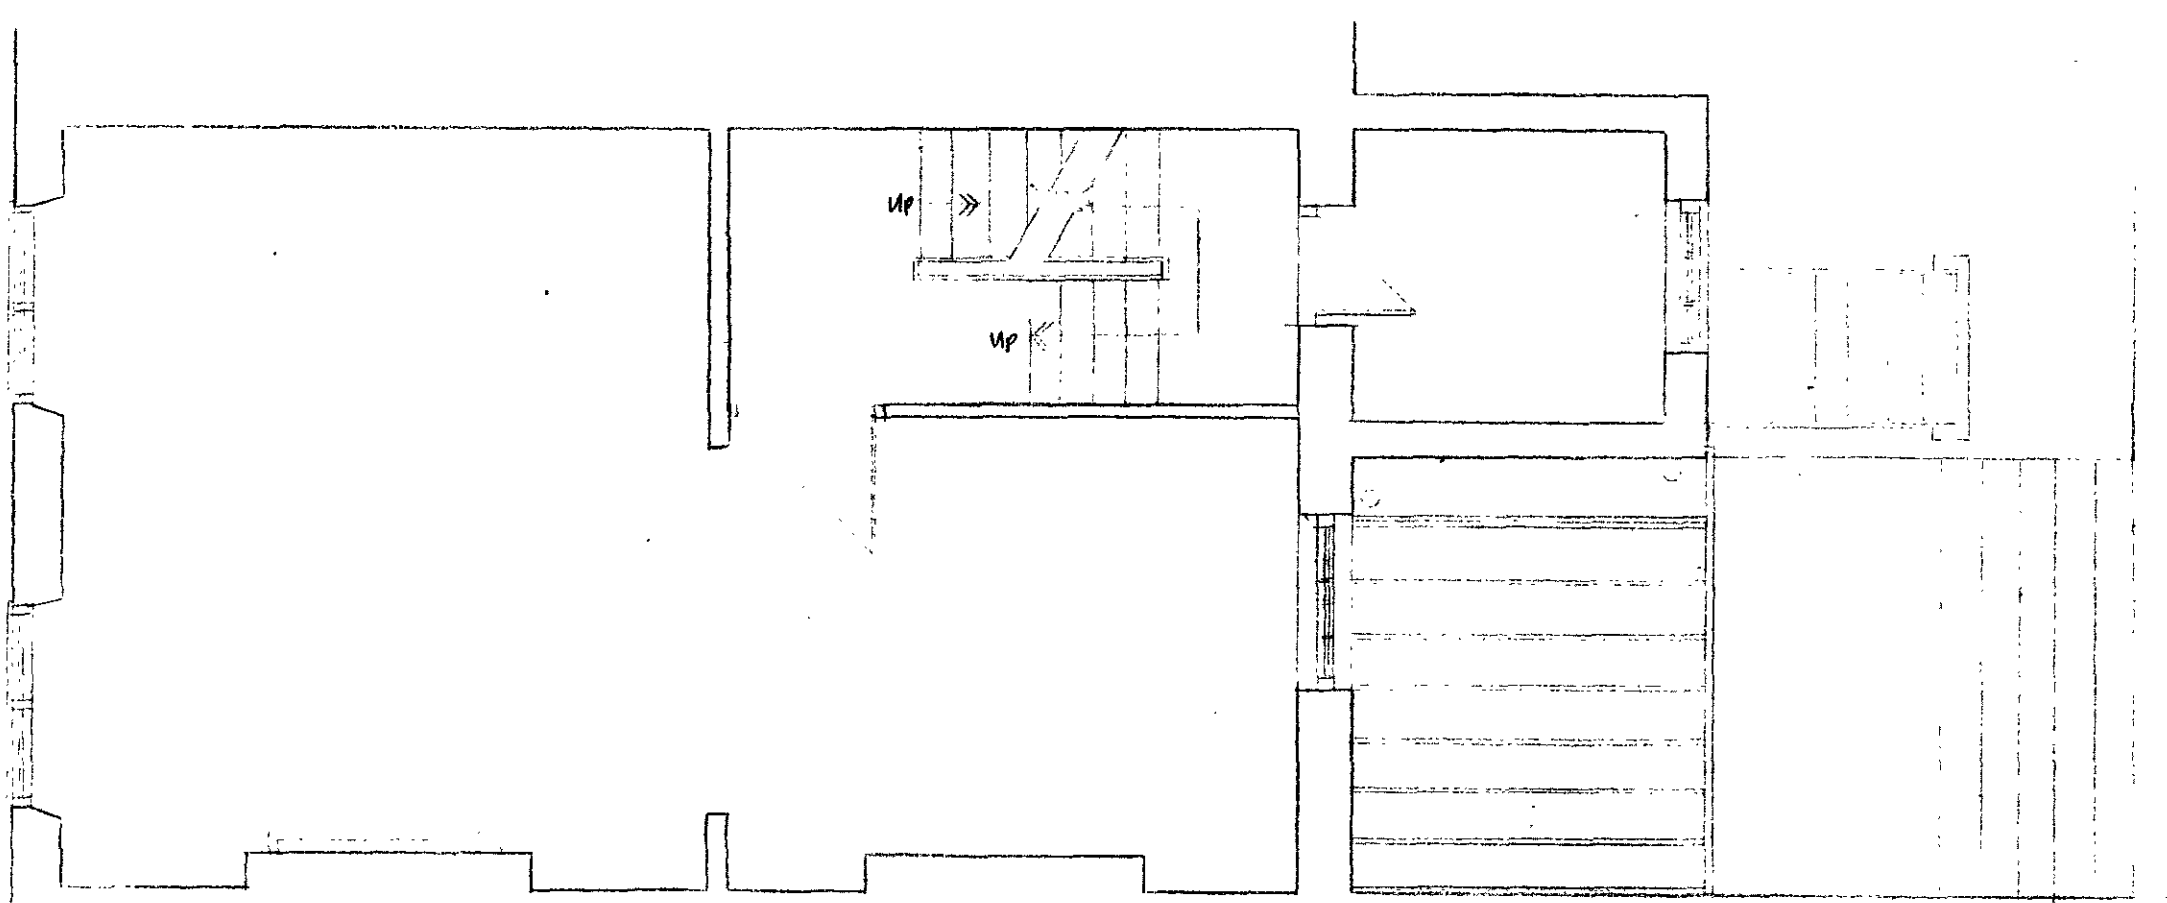


GROUND FLOOR

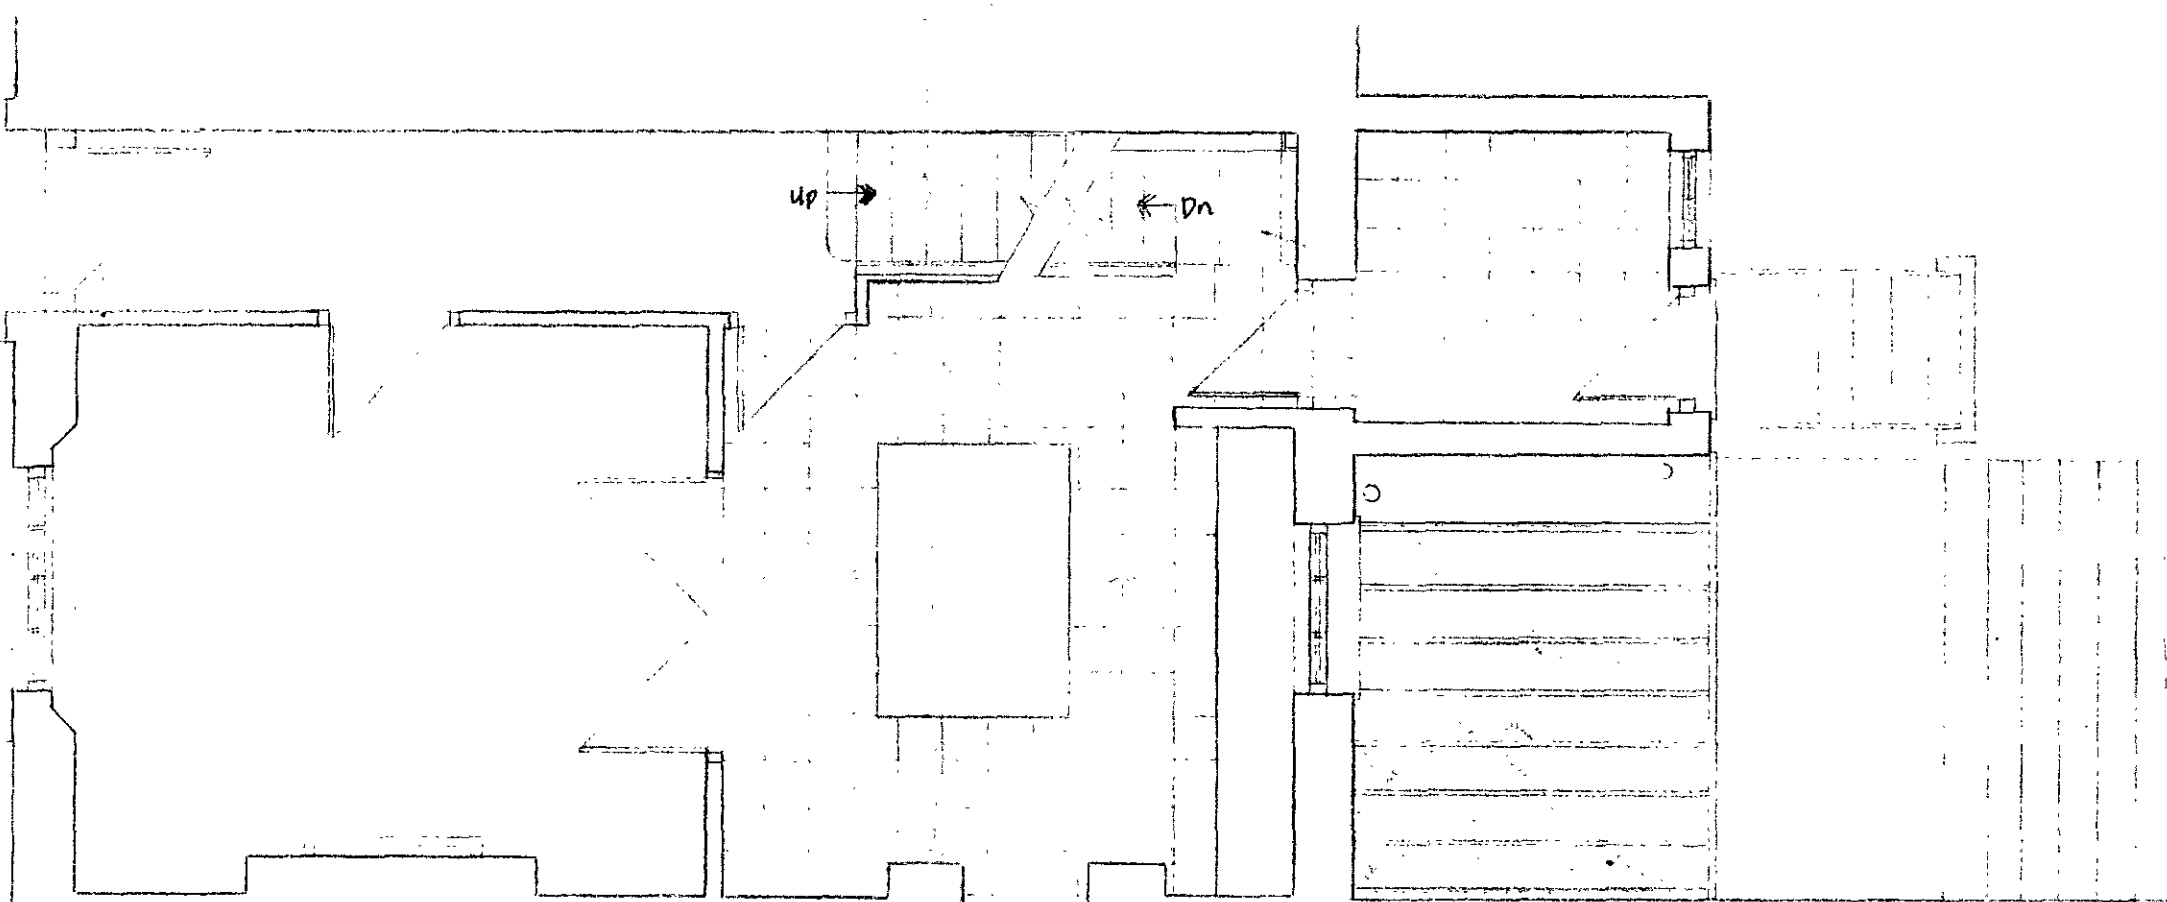

BASEMENT

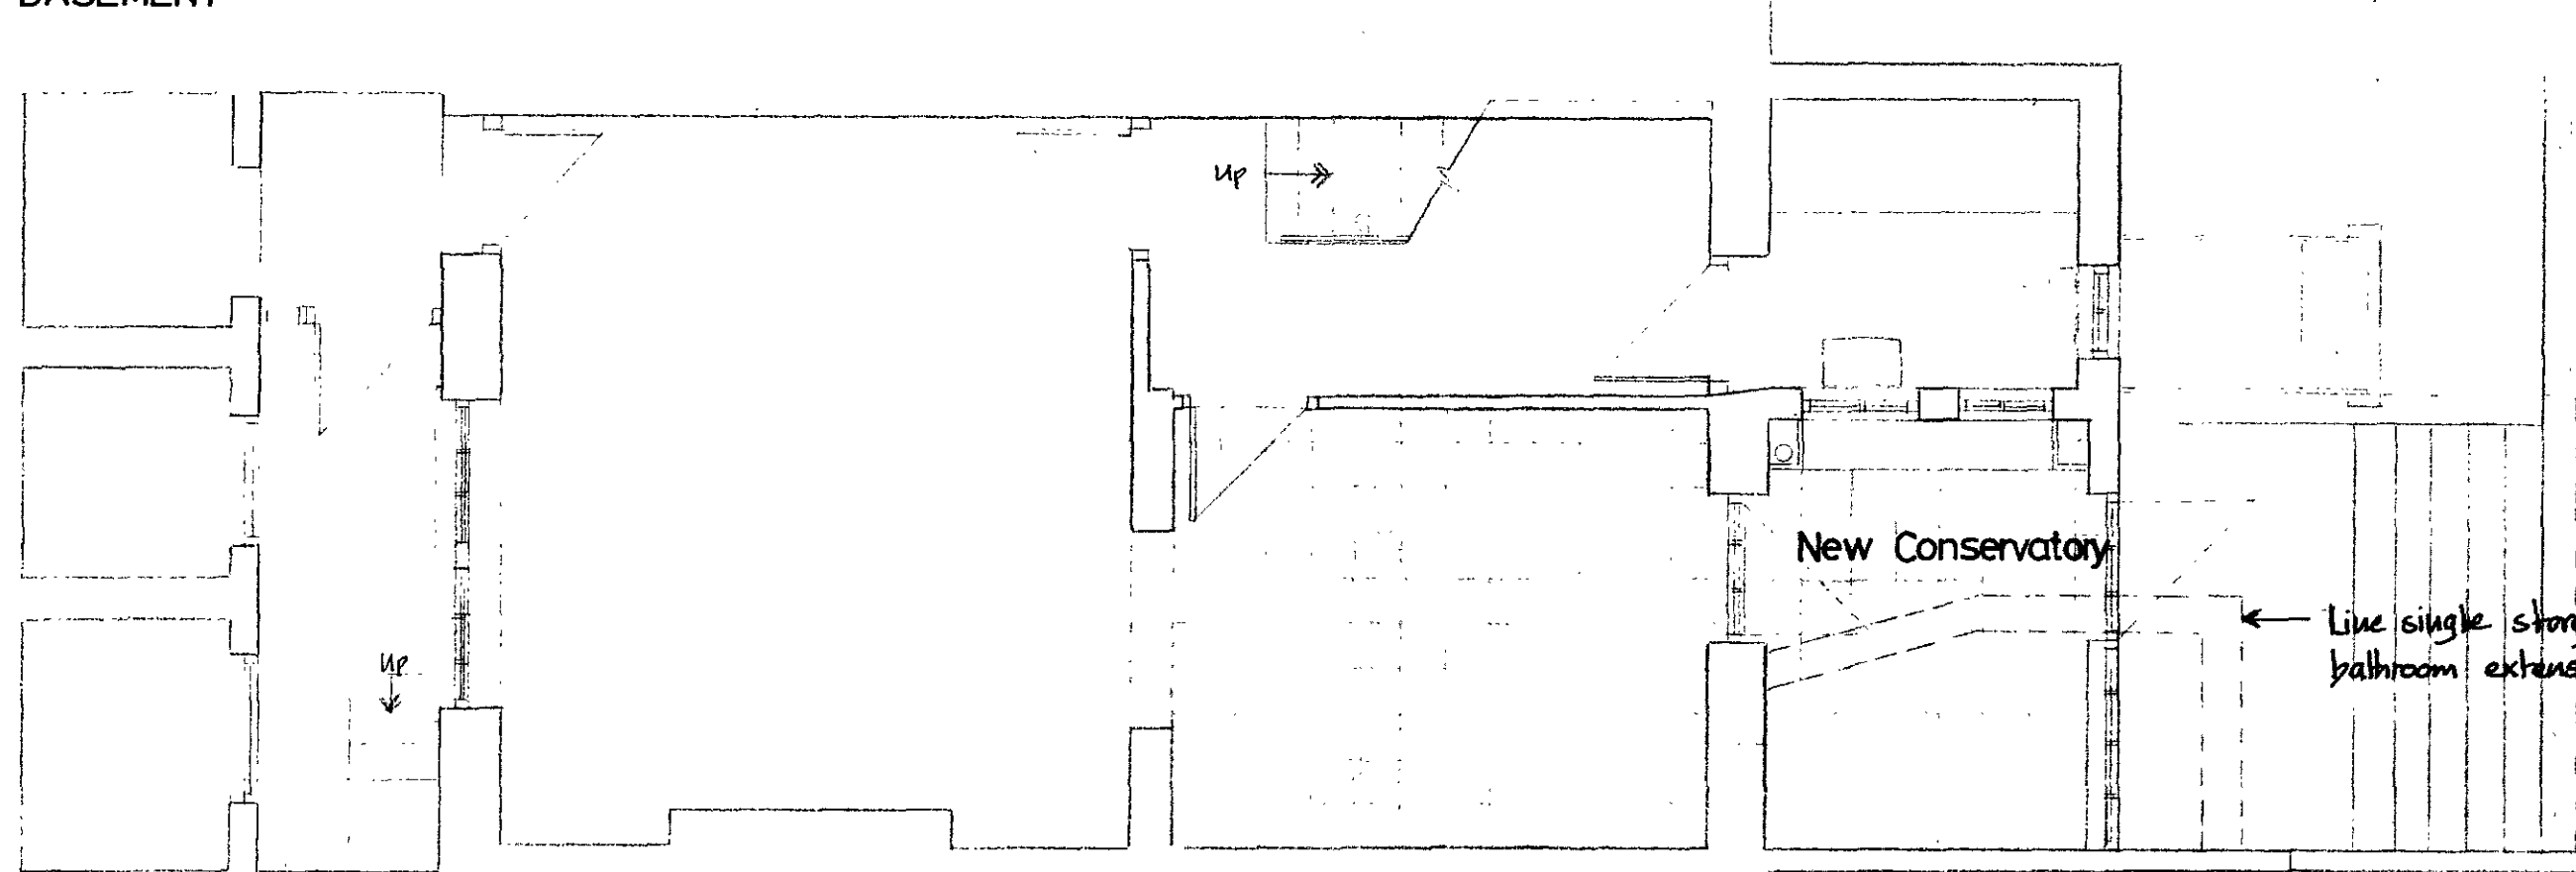

New windows,
styled as originals

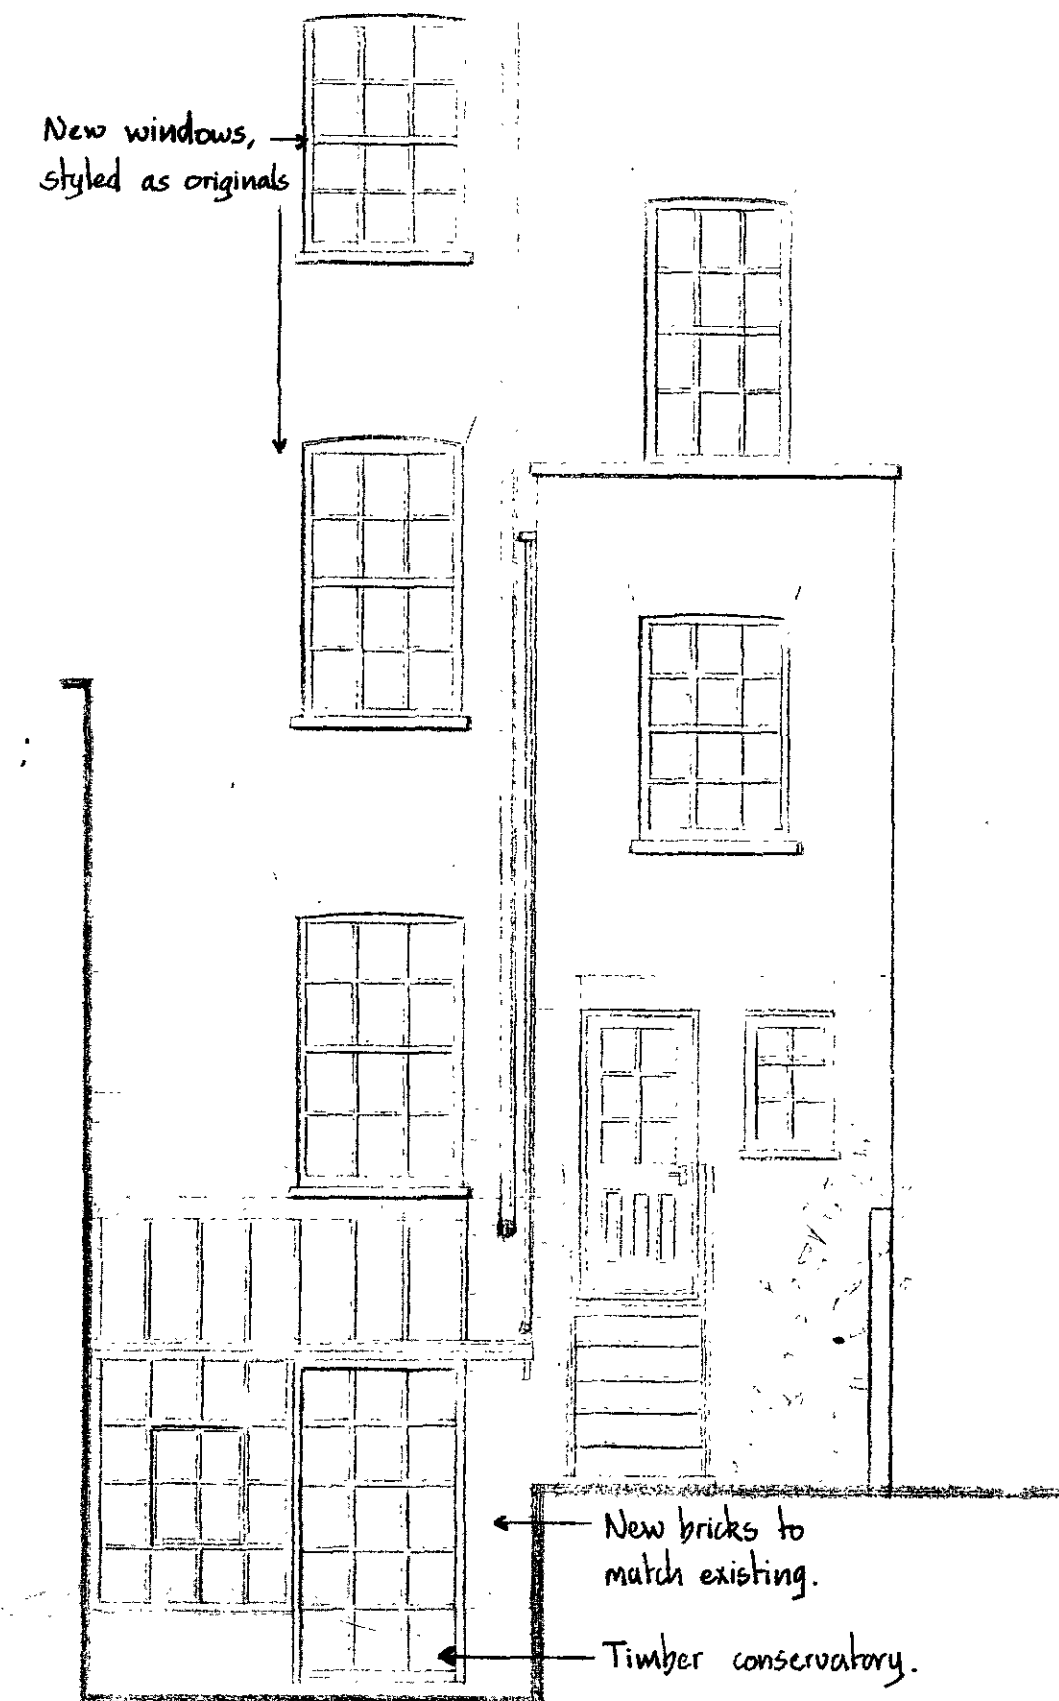


PROPOSED REAR ELEVATION

PROPOSED FRONT ELEVATION




- ① = New Cornice.
- ② = New Windows and surrounds to match originals.
- ③ = New entablature to match originals.
- ④ = New hand rails to match originals.

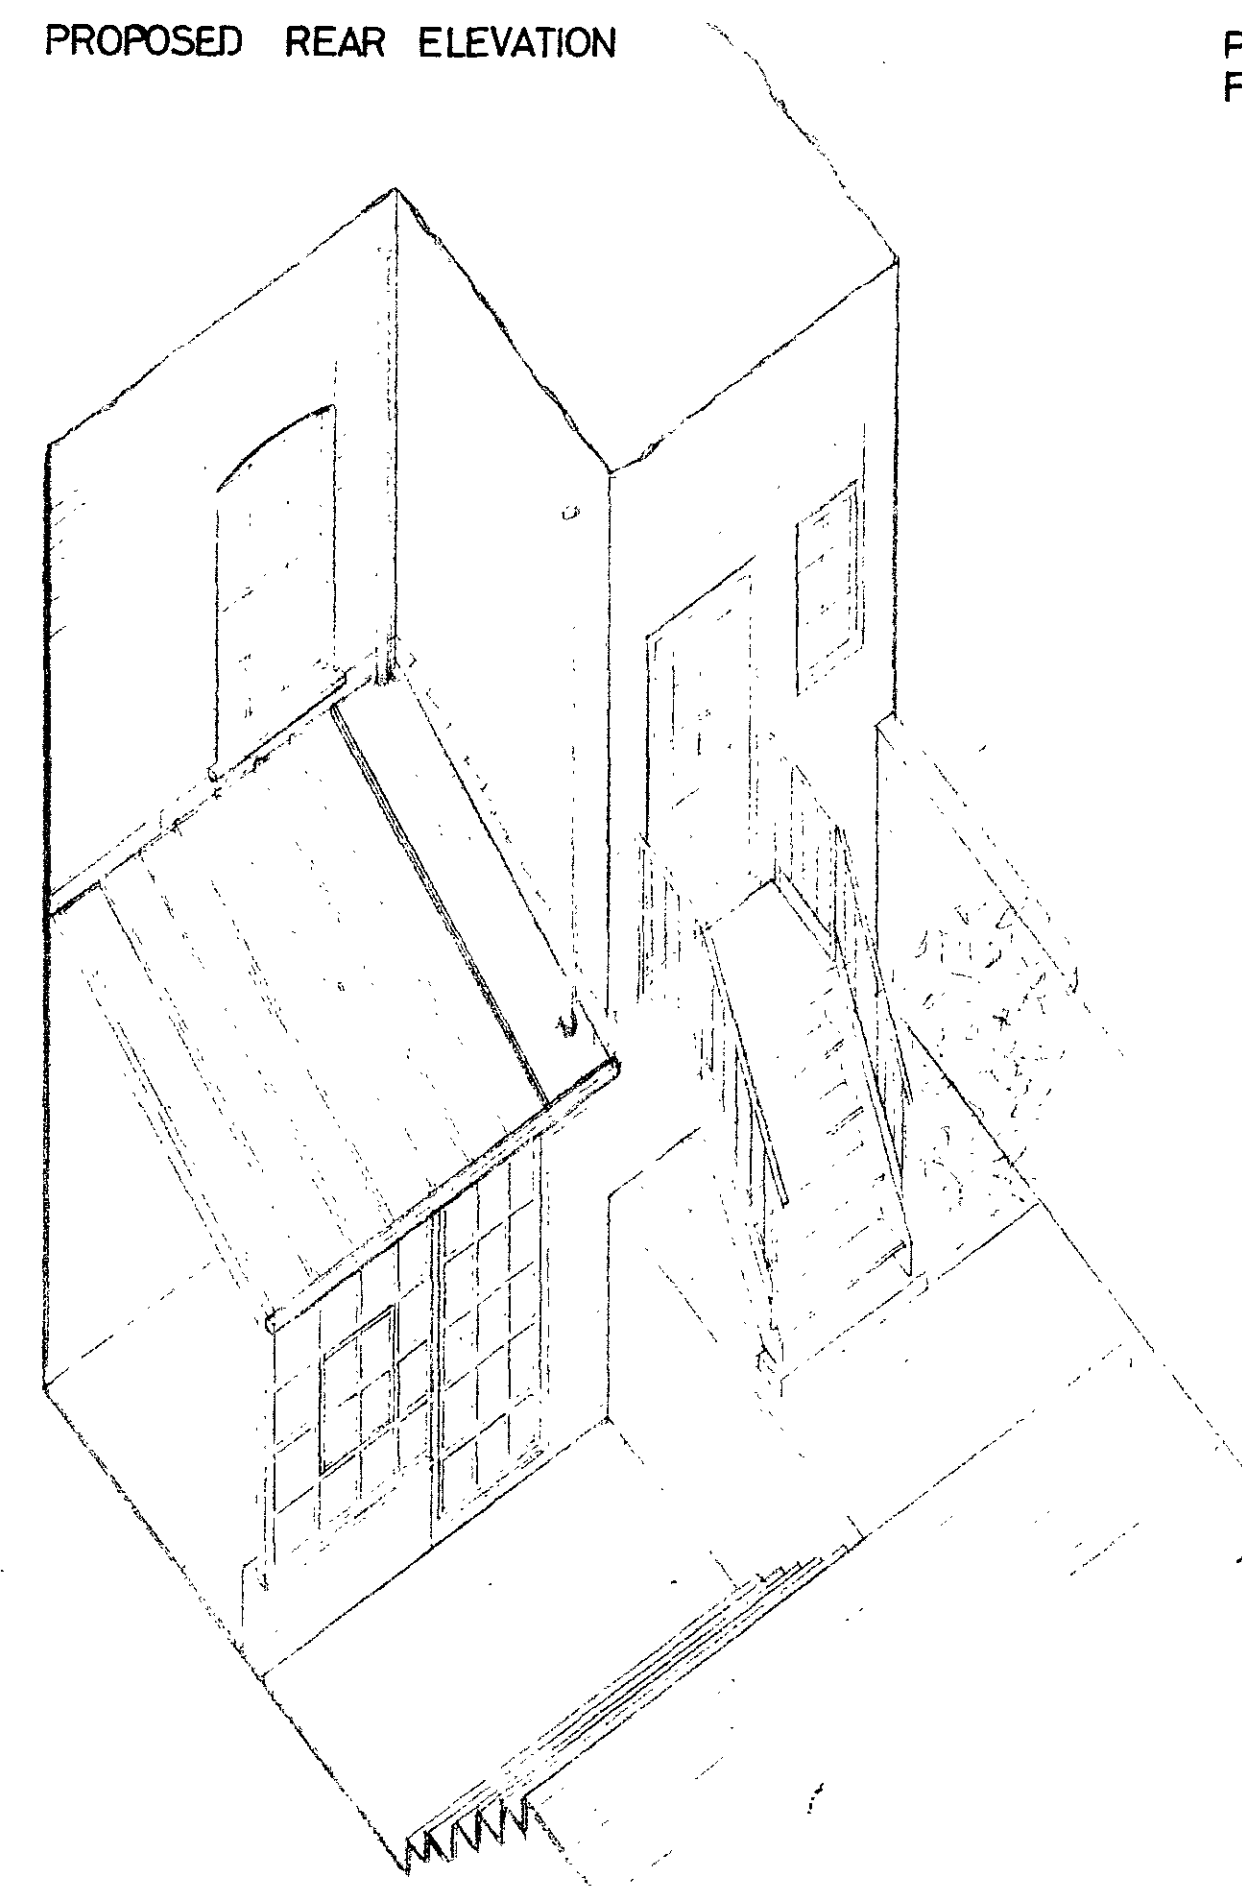


DETAIL NEW CONSERVATORY

LOCATION PLAN D

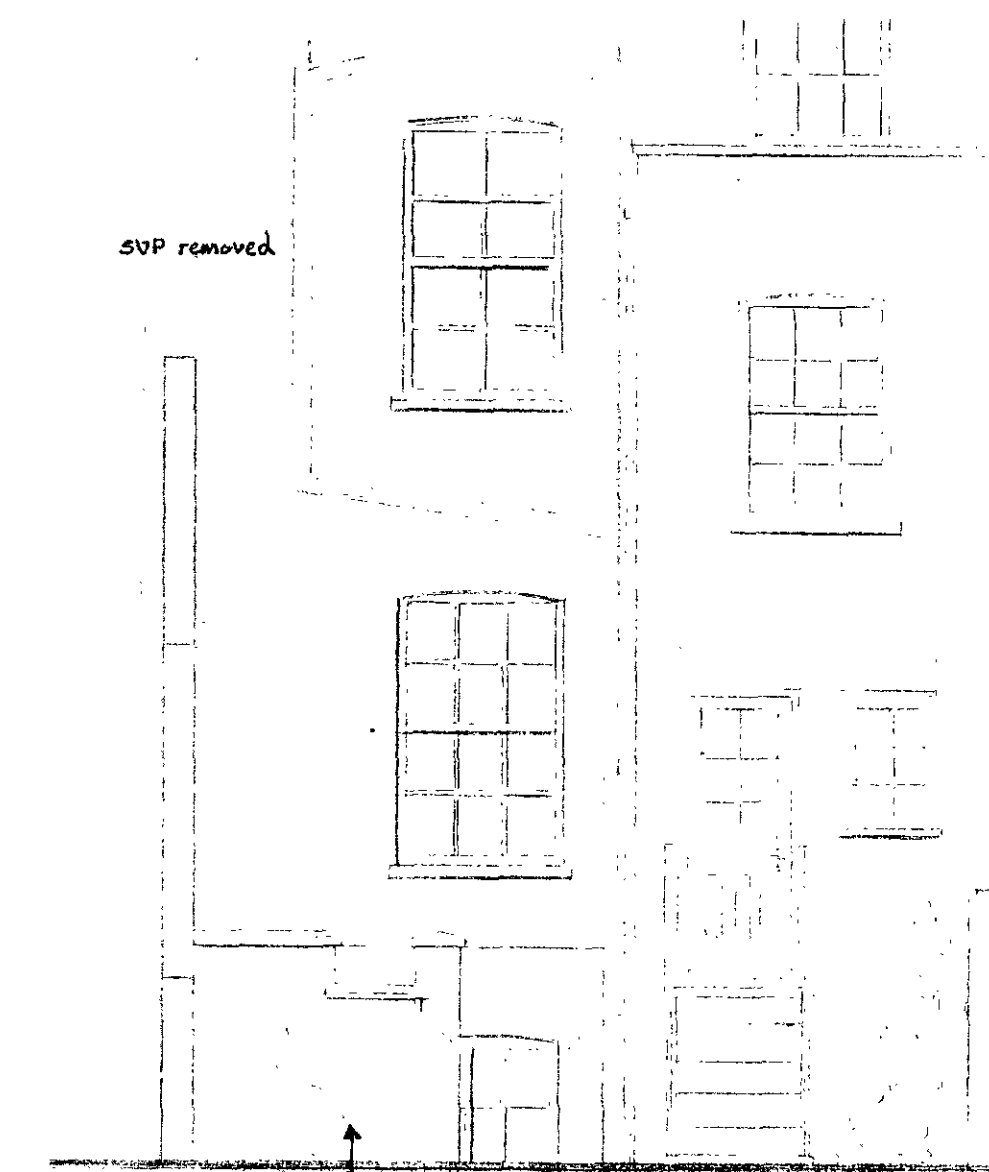

EXISTING REAR ELEVATION

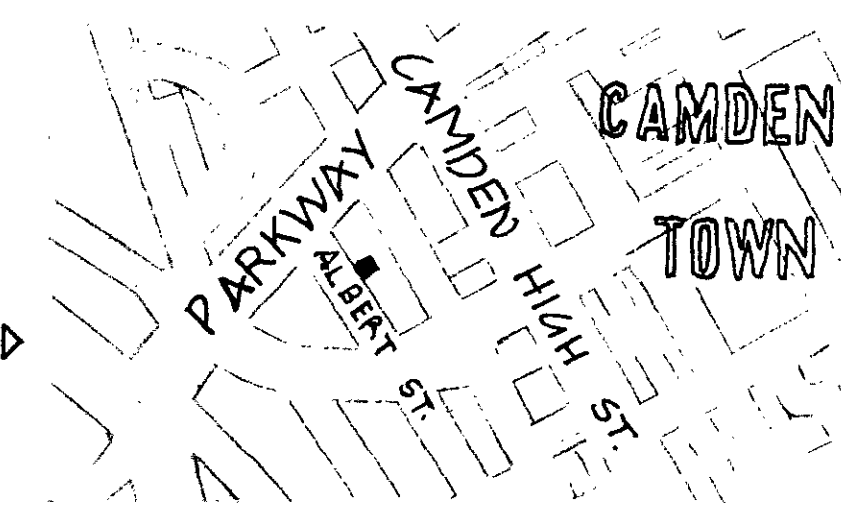

LONDON BOROUGH OF CAMDEN
TOWN AND COUNTRY PLANNING ACTS
29 OCT 1986
APPROVED
PLANS NOT APPROVED
ON BEHALF OF THE COUNCIL

670300
FLETCHER-PRIEST
ARCHITECTS

CLIENT A. & L. HOLMES
JOB 116 ALBERT ST
DRAWING PROPOSED SCHEME
PLANING
SCALE 1:50
DATE JUL 86
NUMBER 142 / 014