


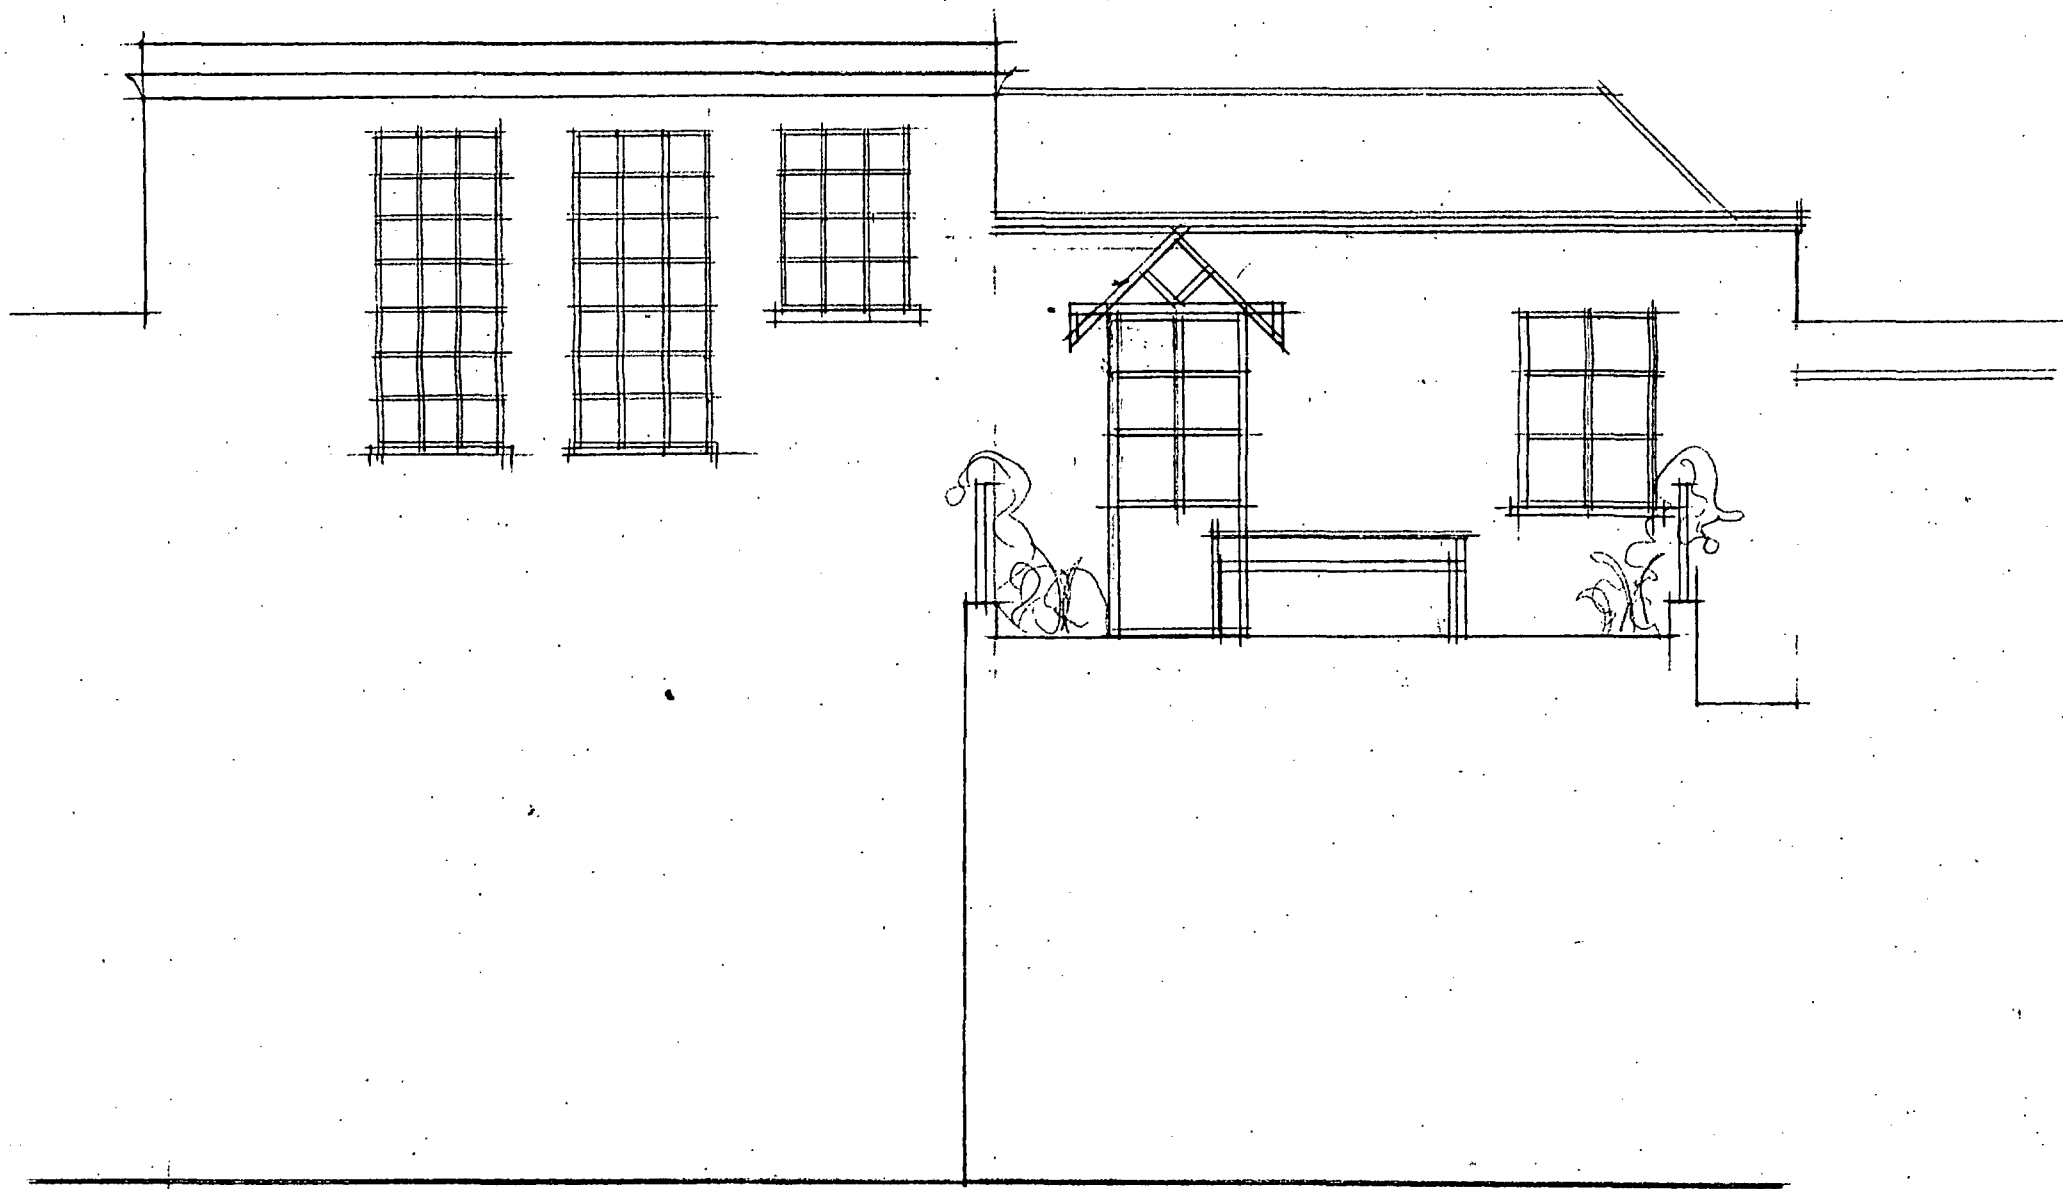


TP 87 01156

client	job title	drg title	scale	job no
KINGS CROSS WOMENS' CENTRE	37-39, KINGS TERRACE MEWS	SKETCH ELEVATION - SCHEME I	1:50	85015
			date	drg no
			8.6.87	
Neighbourhood Use of Buildings & Space - tel : 01 - 267 9421 InterChange, 15 Wilkin Street, London NW5 3NG			drawn	
			G.B.	07R1




TP 87 01156

client KINGS CROSS WOMEN'S CENTRE	job title 37-39 KINGS TERRACE MEWS	drg title REAR ELEVATION PROPOSED	scale 1:50	job no 85015
			date 16.6.87	drg no
Neighbourhood Use of Buildings & Space - tel : 01 - 267 9421 InterChange, 15 Wilkin Street, London NW5 3NG			drawn G.B.	10

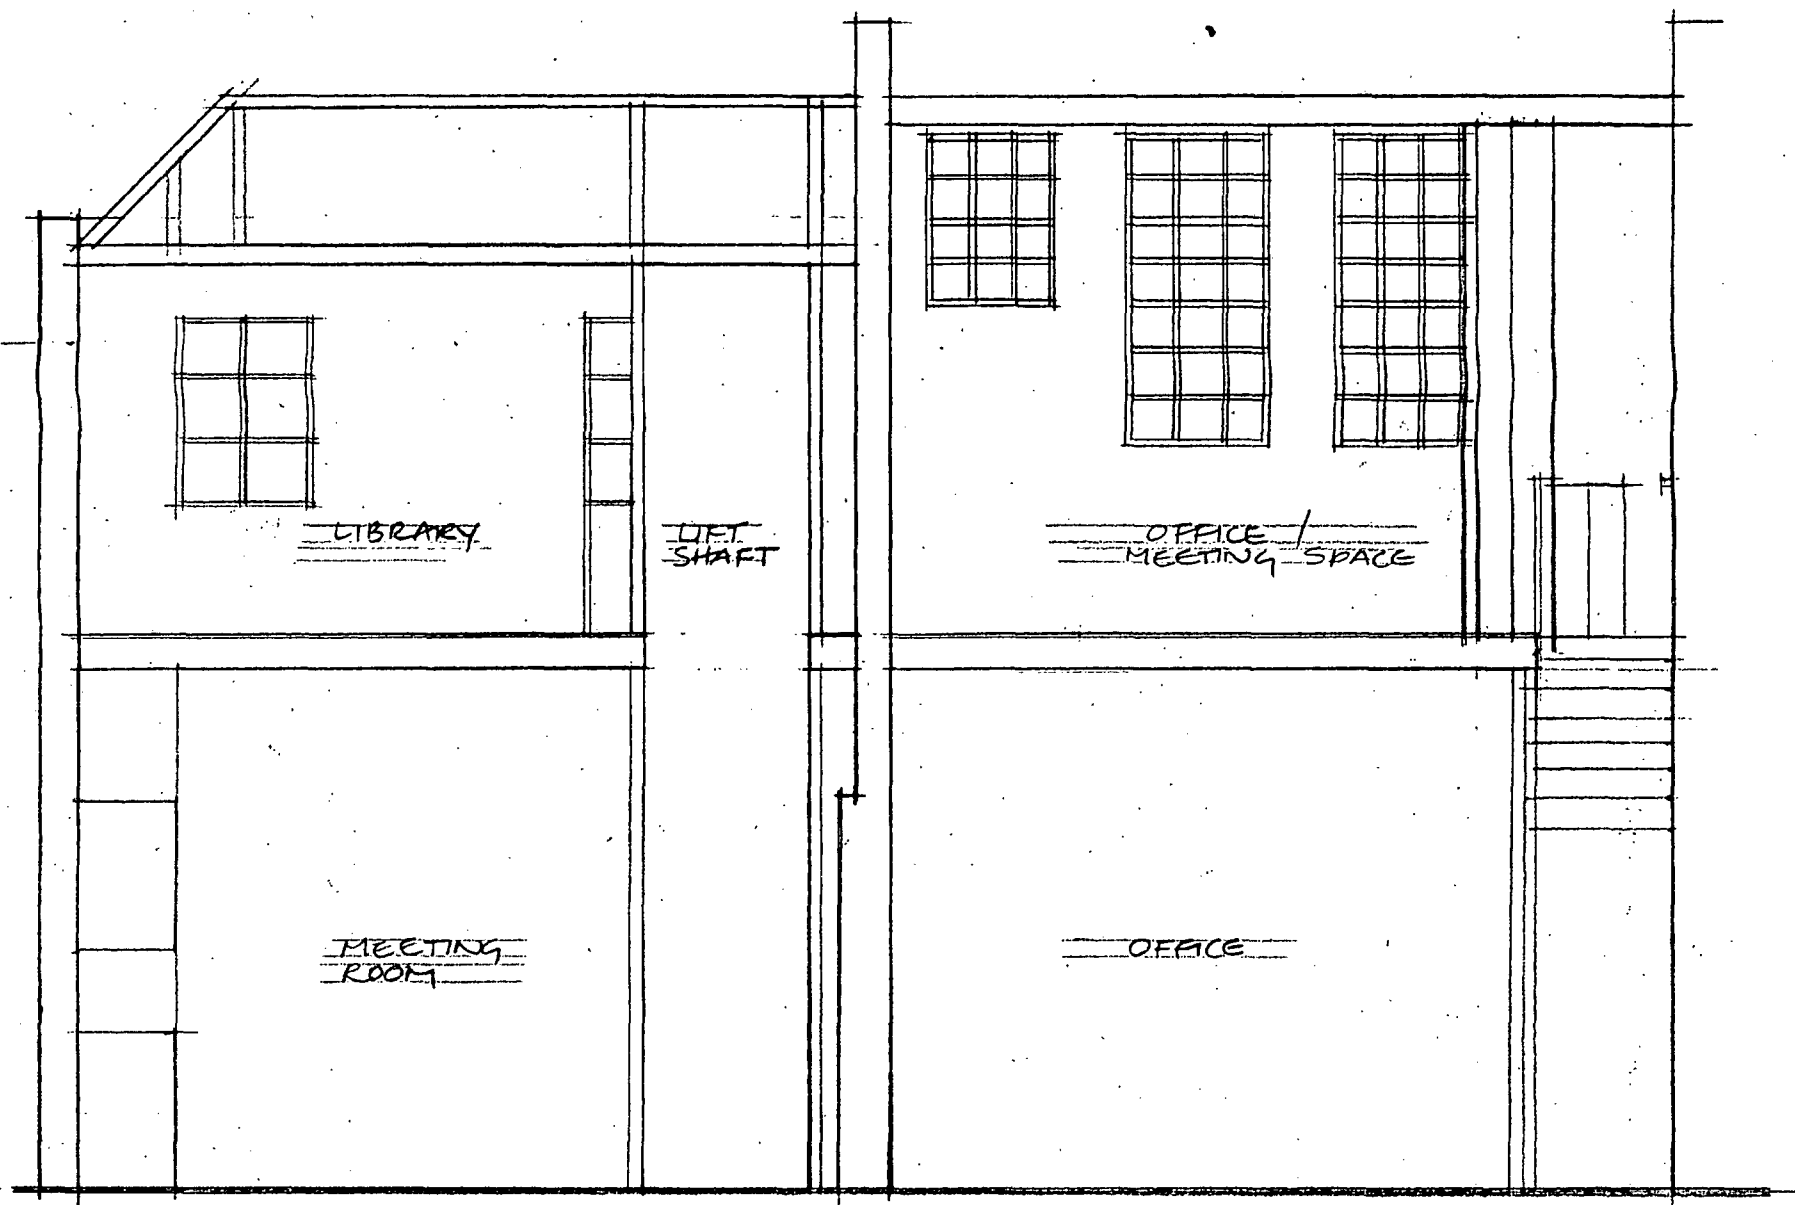


TP 8701156

client	job title	drg title	scale	job no
KINGS CROSS WOMEN'S CENTRE	37-39 KINGS TERRACE	SECTION - AS PROPOSED	1:50	85015
			date 17.6.87	
Neighbourhood Use of Buildings & Space - tel : 01 - 267 9421 InterChange, 15 Wilkin Street, London NW5 3NG			drawn GB	drg no 11

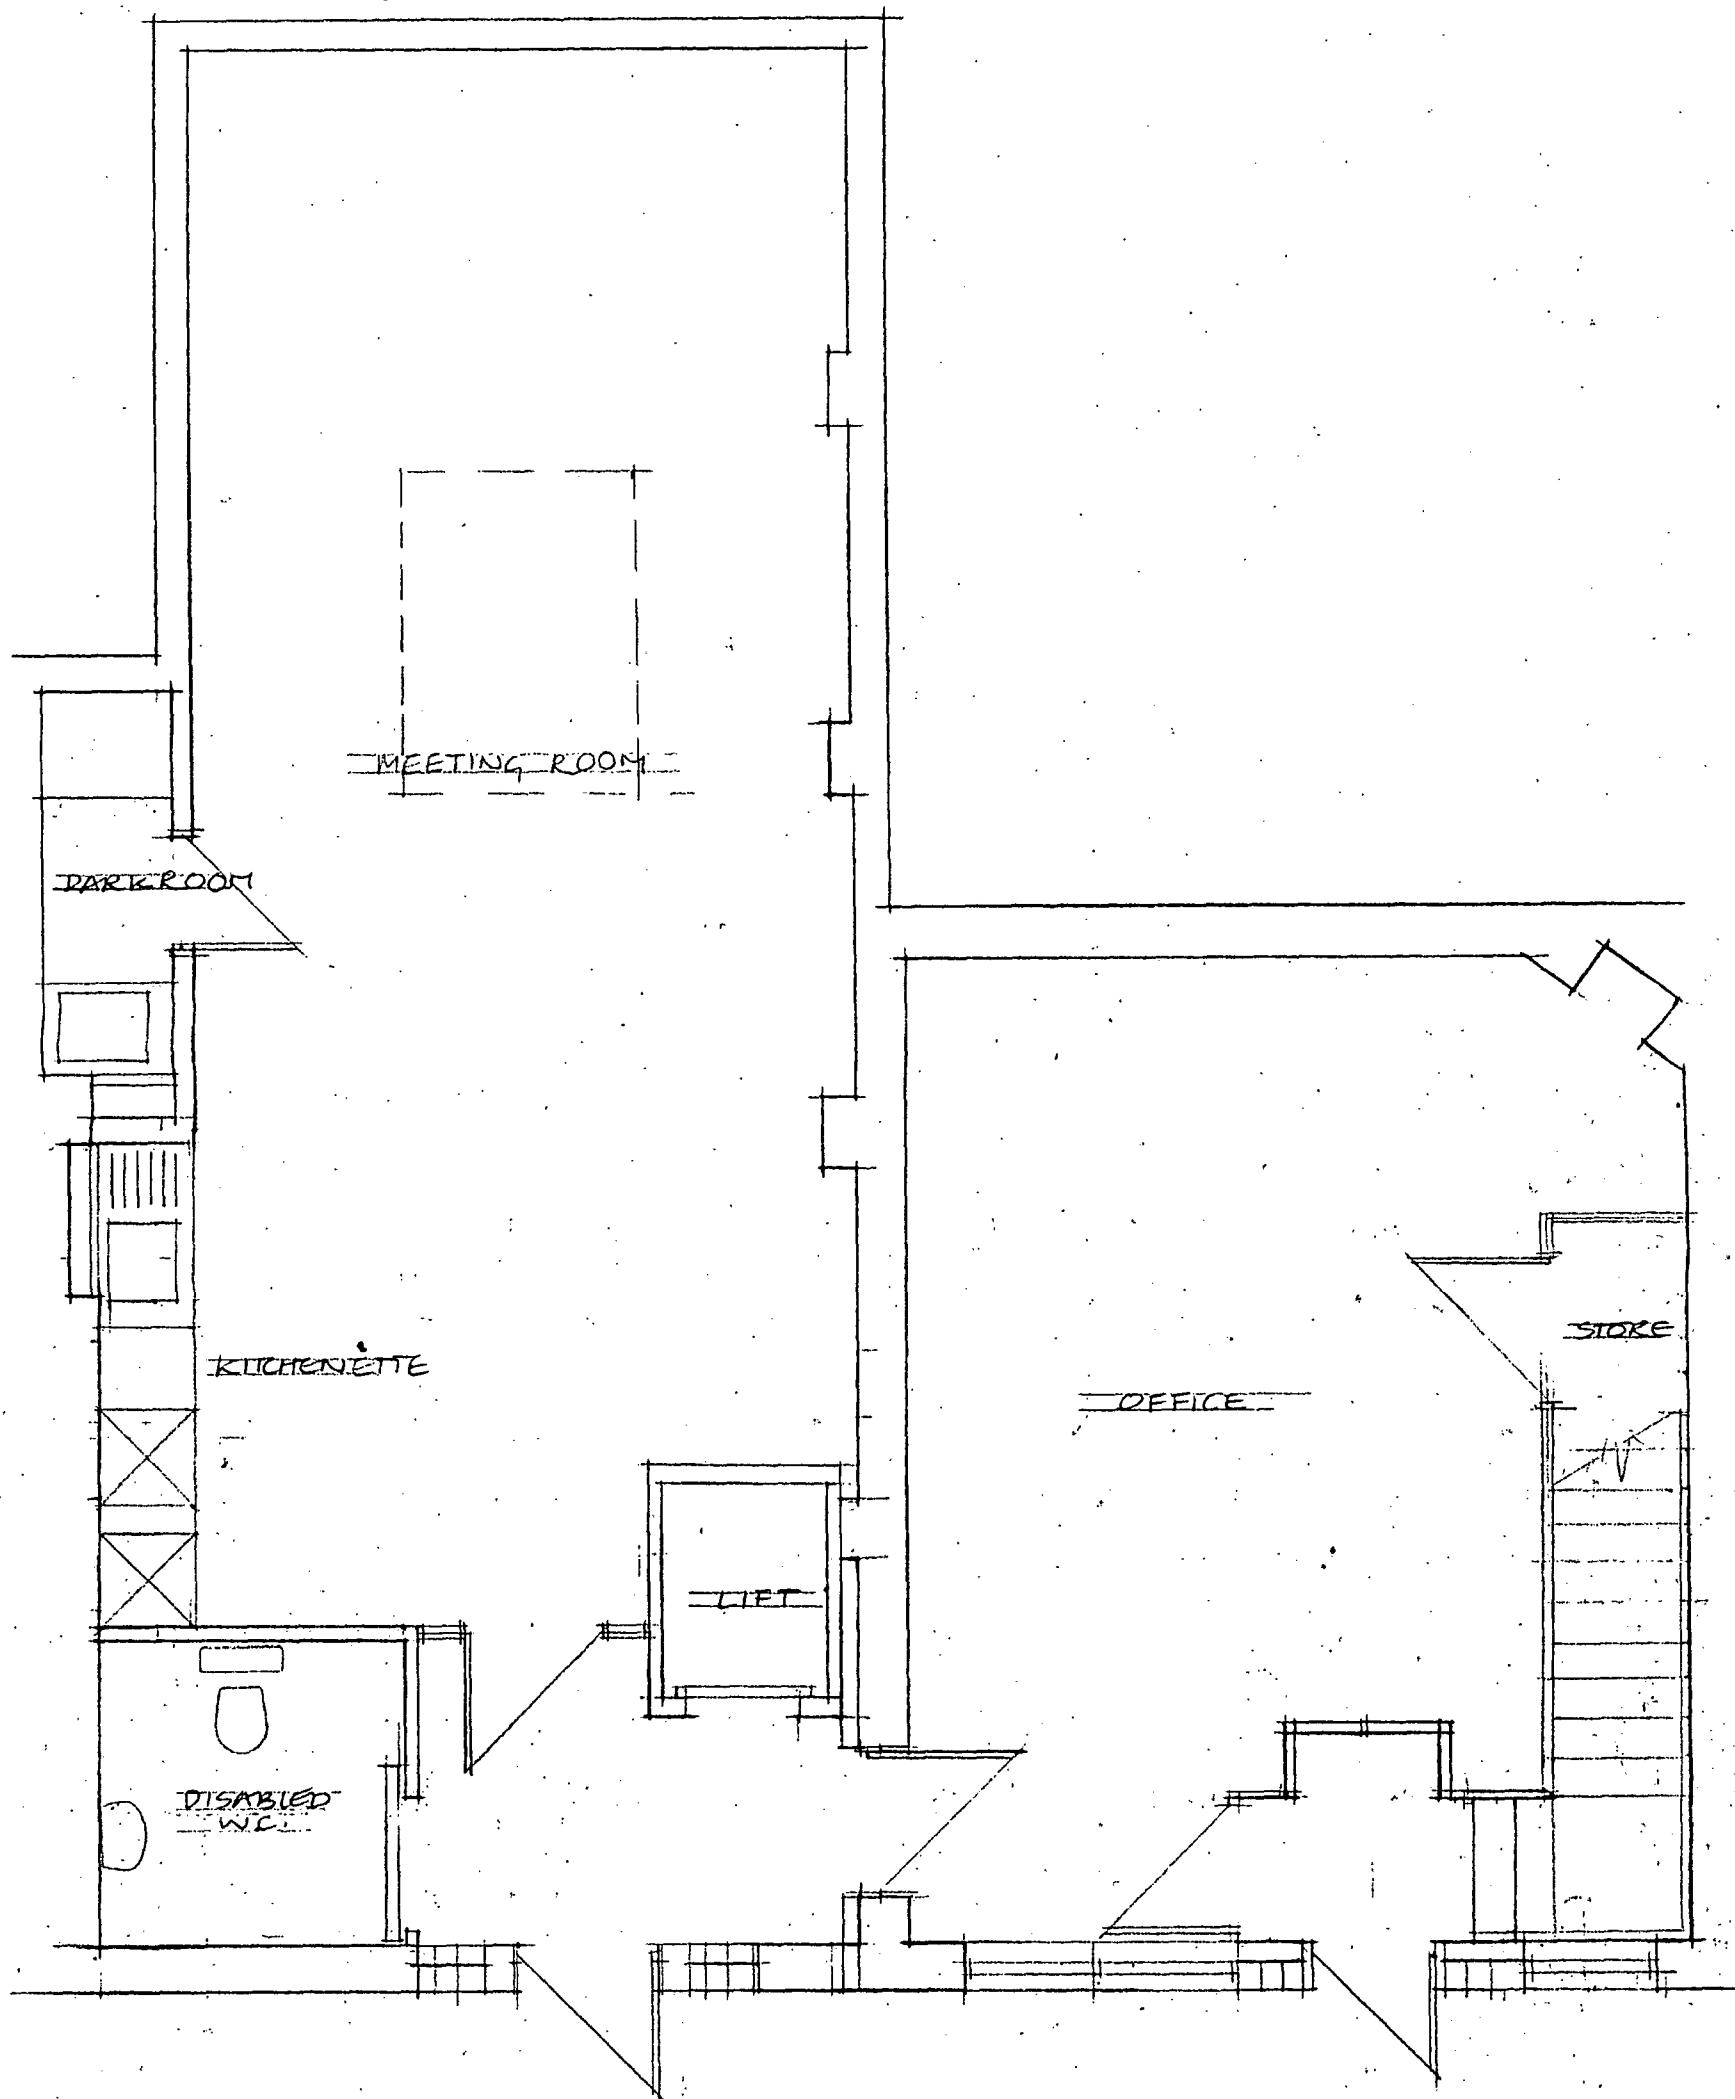

TP 3709153

client KINGS CROSS WOMENS' CENTRE	job title 37-39, KINGS TERRACE NEWS	drg title GROUND FLOOR PLAN SCHEME I	scale 1:50	job no 8.5015
			date 5.6.87	drg no
Neighbourhood Use of Buildings & Space - tel : 01-267 9421 InterChange, 15 Wilkin Street, London NW5 3NG			drawn GC	05R1

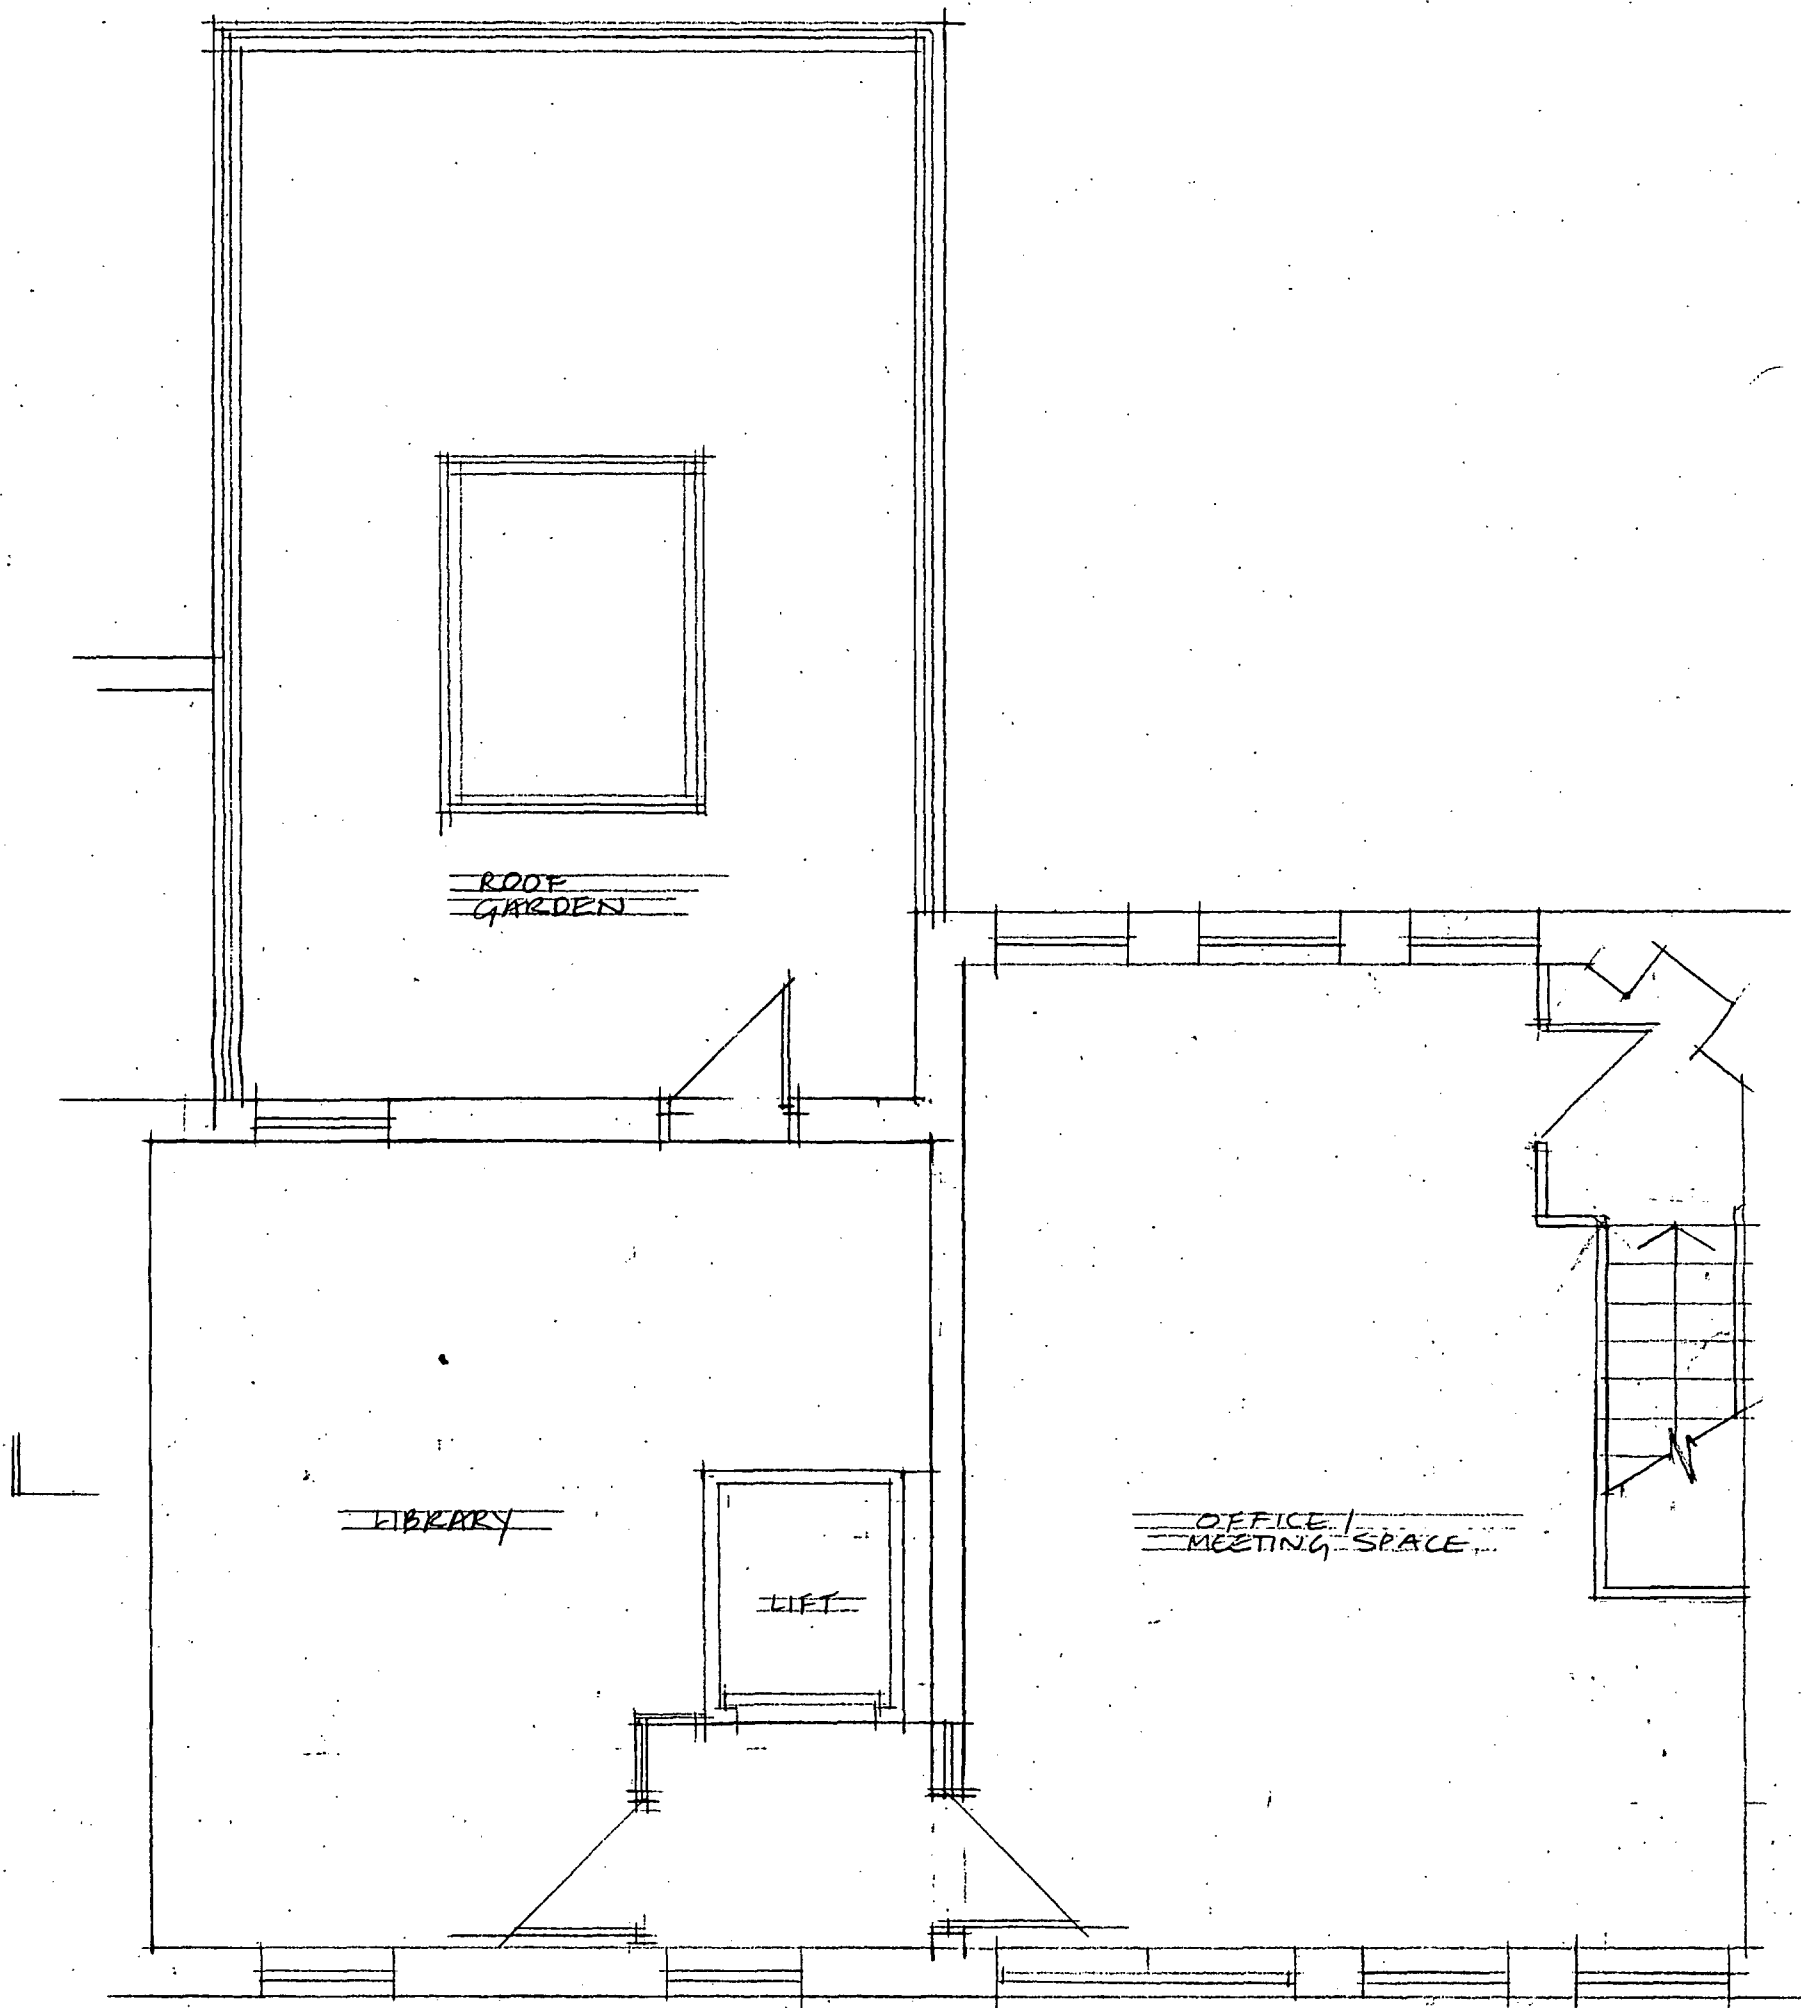


TP 8701156

client	job title	drg title	scale	job no.
KINGS CROSS WOMENS' CENTRE	37-39 KINGS TERRACE MENS	FIRST FLOOR PLAN SCHEME I	1:50	85015
			date	drg no.
			5.6.87	
Neighbourhood Use of Buildings & Space - tel : 01 - 267 9421 InterChange, 15 Wilkin Street, London NW5 3NG			drawn	
			GB	06.




TP 8701156

client	job title	drg title	scale	job no
KINGS CROSS WOMEN'S CENTRE	37-39 KINGS TERRACE NEWS	ELEVATION	1:50	85015
			date	drg no
			20.5.87	
Neighbourhood Use of Buildings & Space - tel : 01 - 267 9421 InterChange, 15 Wilkin Street, London NW5 3NG			drawn	
			GB	04

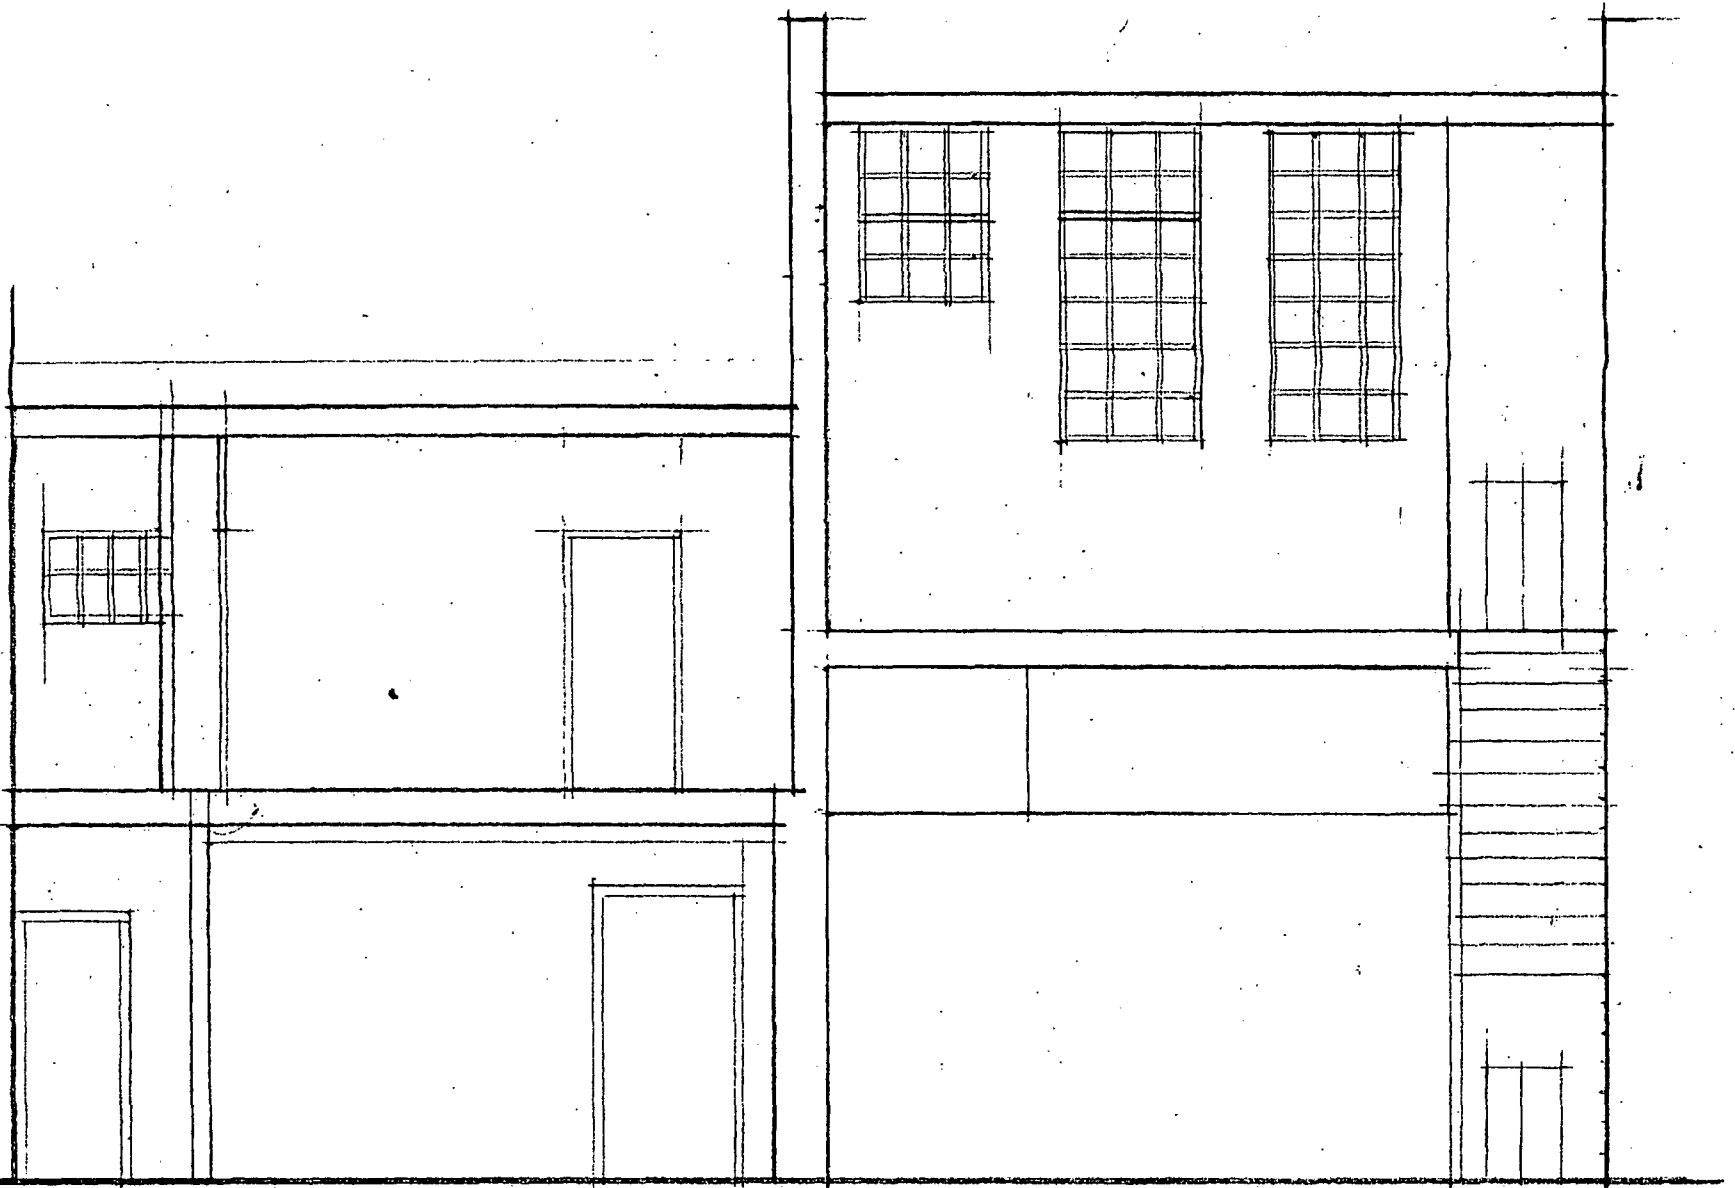


TP 87-01156

client	job title	drg title	scale	job no
KING'S CROSS WOMENS' CENTRE	37-39, KING'S TERRACE MEN'S	SECTION 2 EXISTING	1:50	85015
			date	drg no
			10.5.87	03
Neighbourhood Use of Buildings & Space - tel : 01-267 9421 InterChange, 15 Wilkin Street, London NW5 3NG			drawn	
			GB	

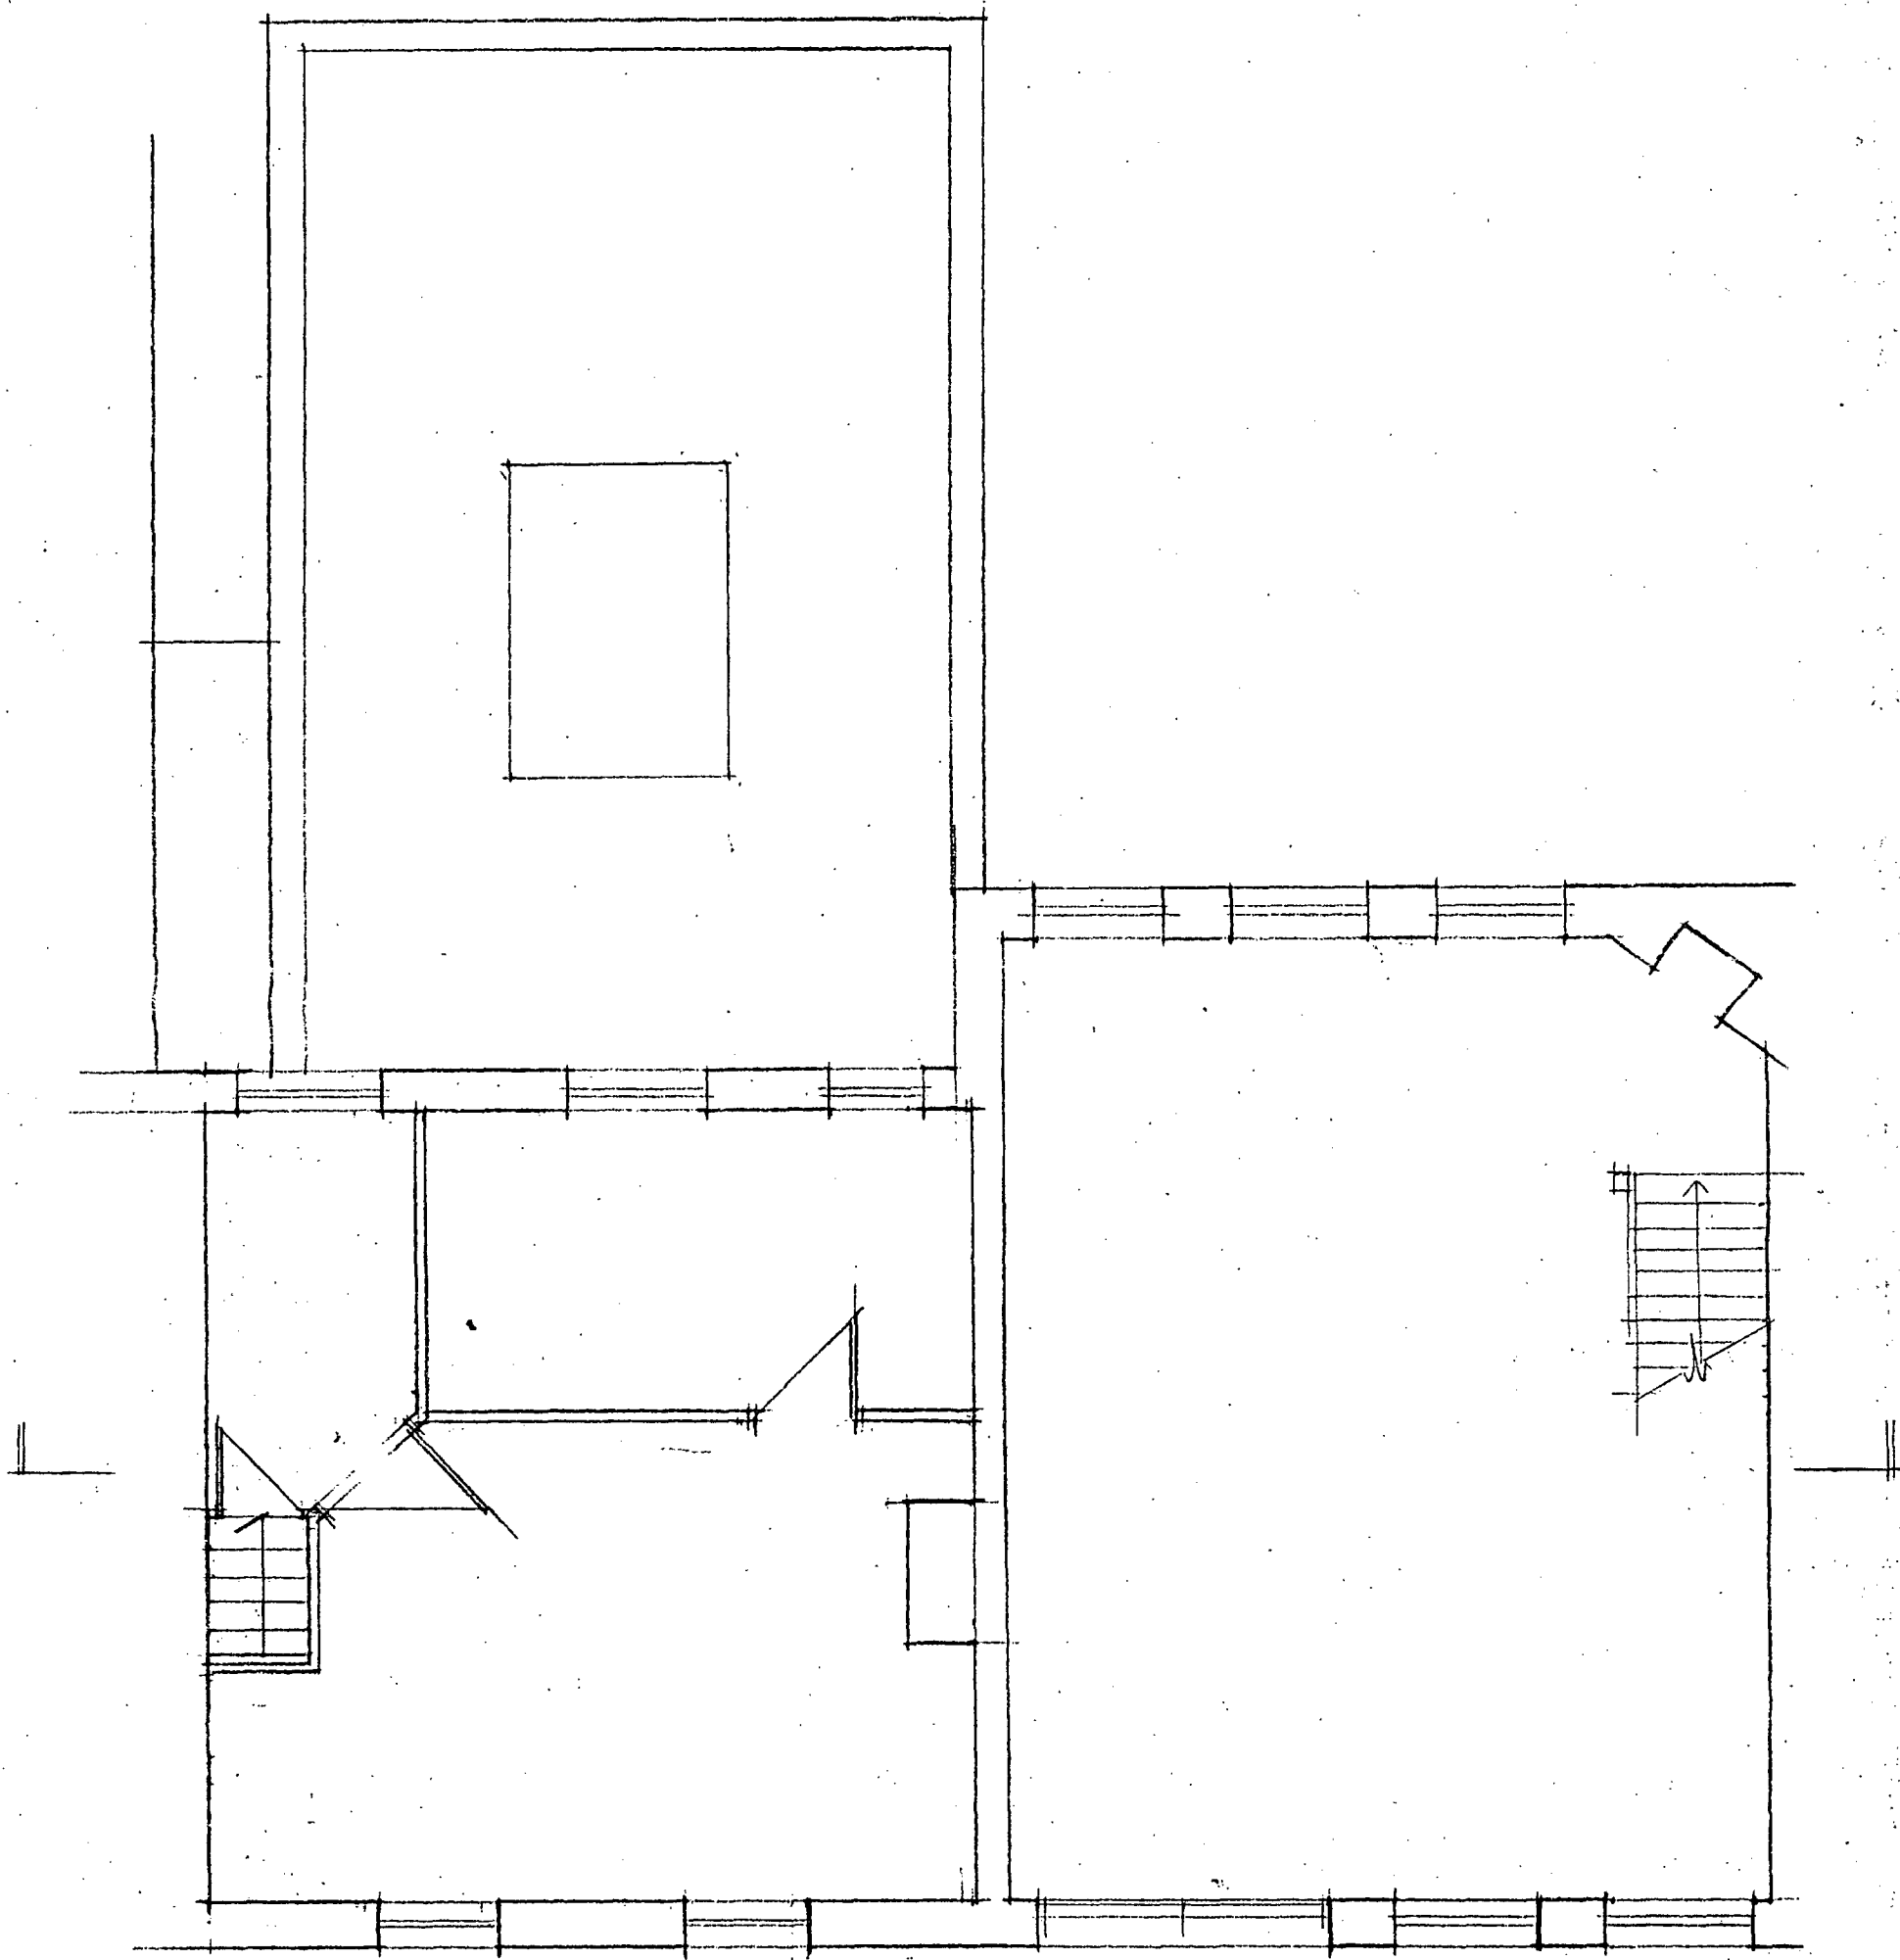

client	job title	drg title	scale	job no
KINGS CROSS WOMENS CENTRE	37-39, KINGS TERRACE MEWS	FIRST FLOOR PLAN - EXISTING	1:50	85.015
			date	drg no
			10.5.87	
Neighbourhood Use of Buildings & Space - tel : 01 - 267 9421			drawn	
InterChange, 15 Wilkin Street, London NW5 3NG			9B.	02

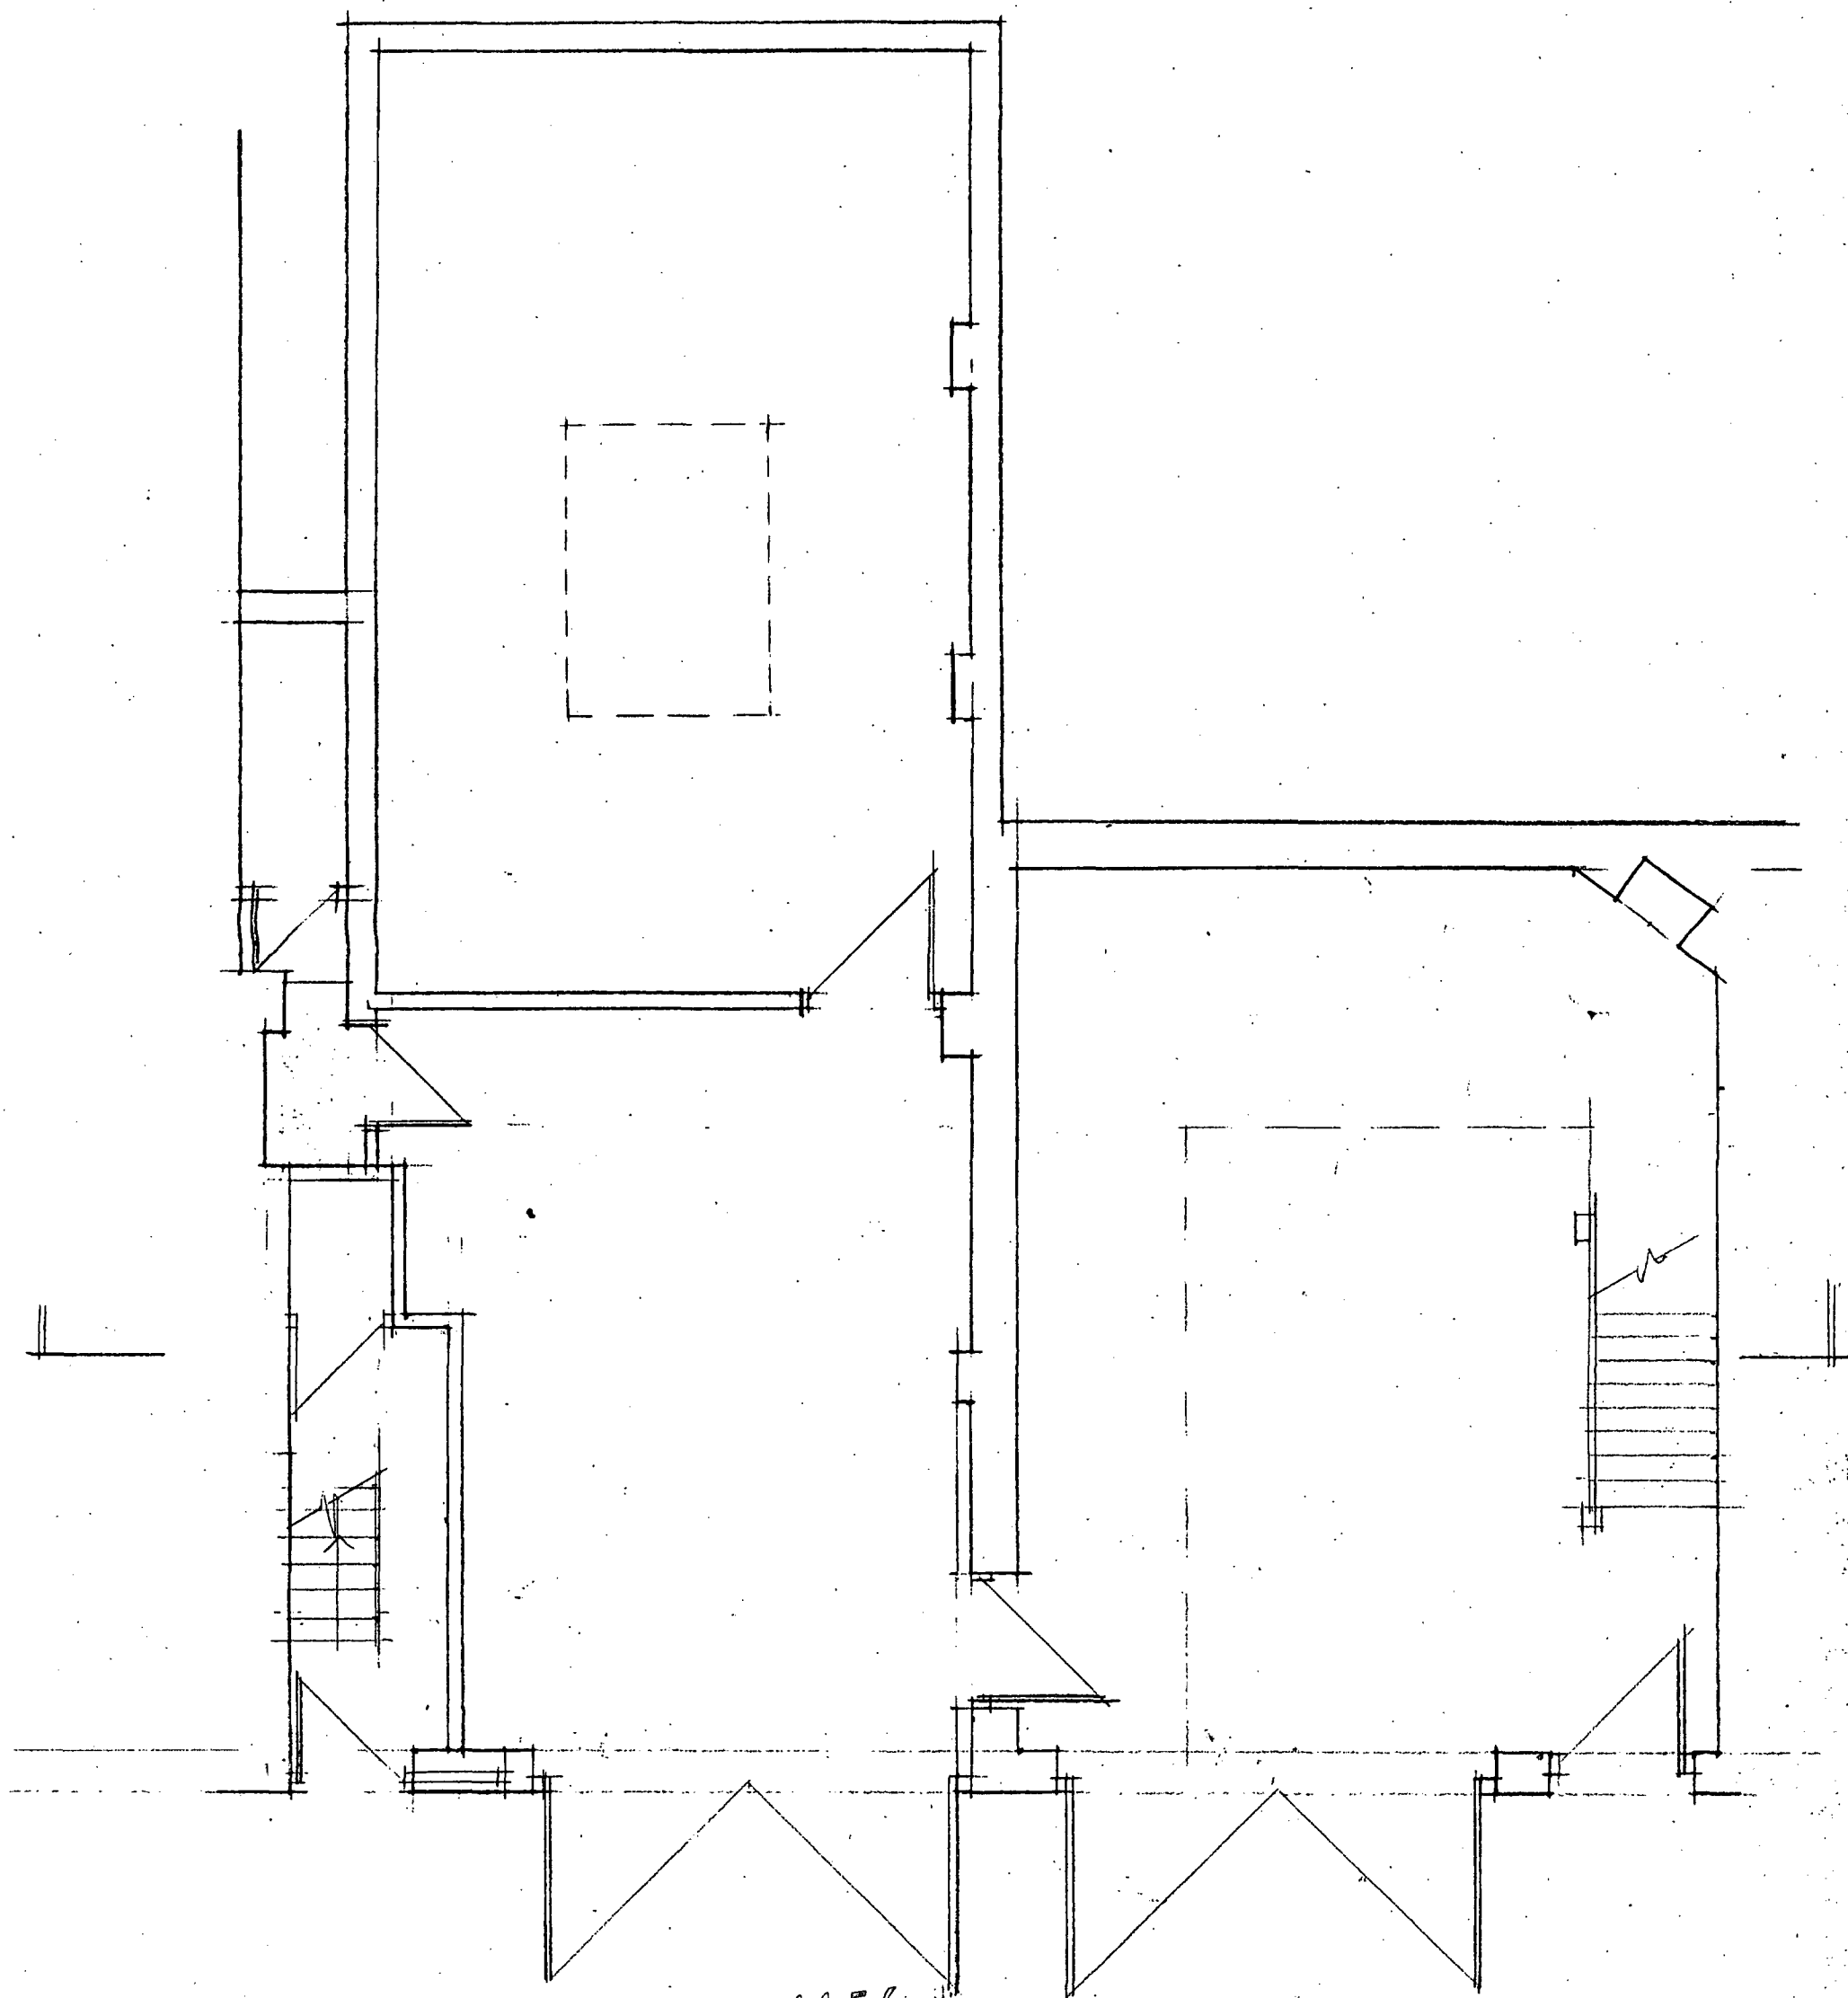

70 2701156

client	job title	drg title	scale	job no
KINGSTRESS WOMEN'S CENTRE	37-39, KING TERRACE NEWS	GROUND FLOOR PLAN - EXISTING	1:50	85015
			date	drg no
			10.5.87	01
Neighbourhood Use of Buildings & Space - tel : 01 - 267 9421 InterChange, 15 Wilkin Street, London NW5 3NG			drawn	
			9.8	