

NOTES

CONTRACTOR MUST VERIFY ALL DIMENSIONS AT THE JOB BEFORE COMMENCING ANY WORK OR MAKING ANY SHOP DRAWINGS. FIGURED DIMENSIONS ARE TO BE USED IN PREFERENCE TO SCALED DIMENSIONS.

IF THE QUANTITIES INDICATED ON THIS DRAWING EXCEEDS THOSE PREVIOUSLY TAKEN, THE ARCHITECT IS TO BE INFORMED BEFORE THE WORK IS PUT IN HAND.

No. DATE REVISION

A	11/2/87	CRACKING REPAIRS N. AC. WALLS & STAIRS. MEETING 6/9/87. FIRE ESCAPE REVISED.
B	8.10.87	

Stone Toms Stephenson
ARCHITECTURE ENGINEERING
PROJECT MANAGEMENT

3 THORNHILL ROAD
ISLINGTON N1 1HX
TELEPHONE: 01-609 4245
FAX: 01-607 8025

JOB
22/24 St Pancras Way
London
Proposed Alterations

TITLE
ELEVATIONS AND
SECTIONS

SCALE

DATE 9/7/87

DRAWN BY FN CHECKED BY

DRAWING No. REVISION

1865 / 2

A B

TP 8701391

NORTH EAST ELEVATION

REGENT'S CANAL

BAY WINDOW & DOOR
TO BOARD ROOM &
AFTERNOON OF AN EPL
SHOW ROOM. TERRACE
LEADING TO CANAL
FRONT.

BAY WINDOW WITH
NO DOOR

NEW WINDOWS TO MATCH
EXISTING.
EXISTING FIRE ESCAPE FROM
FIRST FLOOR.

NEW FIRE ESCAPE
FROM FIRST FLOOR

STEEL CLADDING TO
MATCH EXISTING

SECTION A-A

SECTION B-B

NORTH WEST ELEVATION

GLAZED ROOF TO ENTRANCE
HALL/GALLERY

NEW WINDOW

GLAZED WALL TO SEPARATE
WAITING AREA

EXISTING LOADING BAY DOOR
TO BE REMOVED & CUSTOMER
ENTRANCE TO CANAL & CARRY
TO BE FORMED.


OLD ENTRANCE LOCK

NEW PEDESTRIAN ENTRANCE
& RECEPTION TO BOTH UNITS.
STAIRCASE TO FIRST FLOOR.


NEW WINDOWS
NEW ESCAPE DOOR

EXISTING FIRE ESCAPE
DOOR FROM GROUND FLOOR
NEW FIRE ESCAPE FROM
FROM FIRST FLOOR


Site
Location
Plan

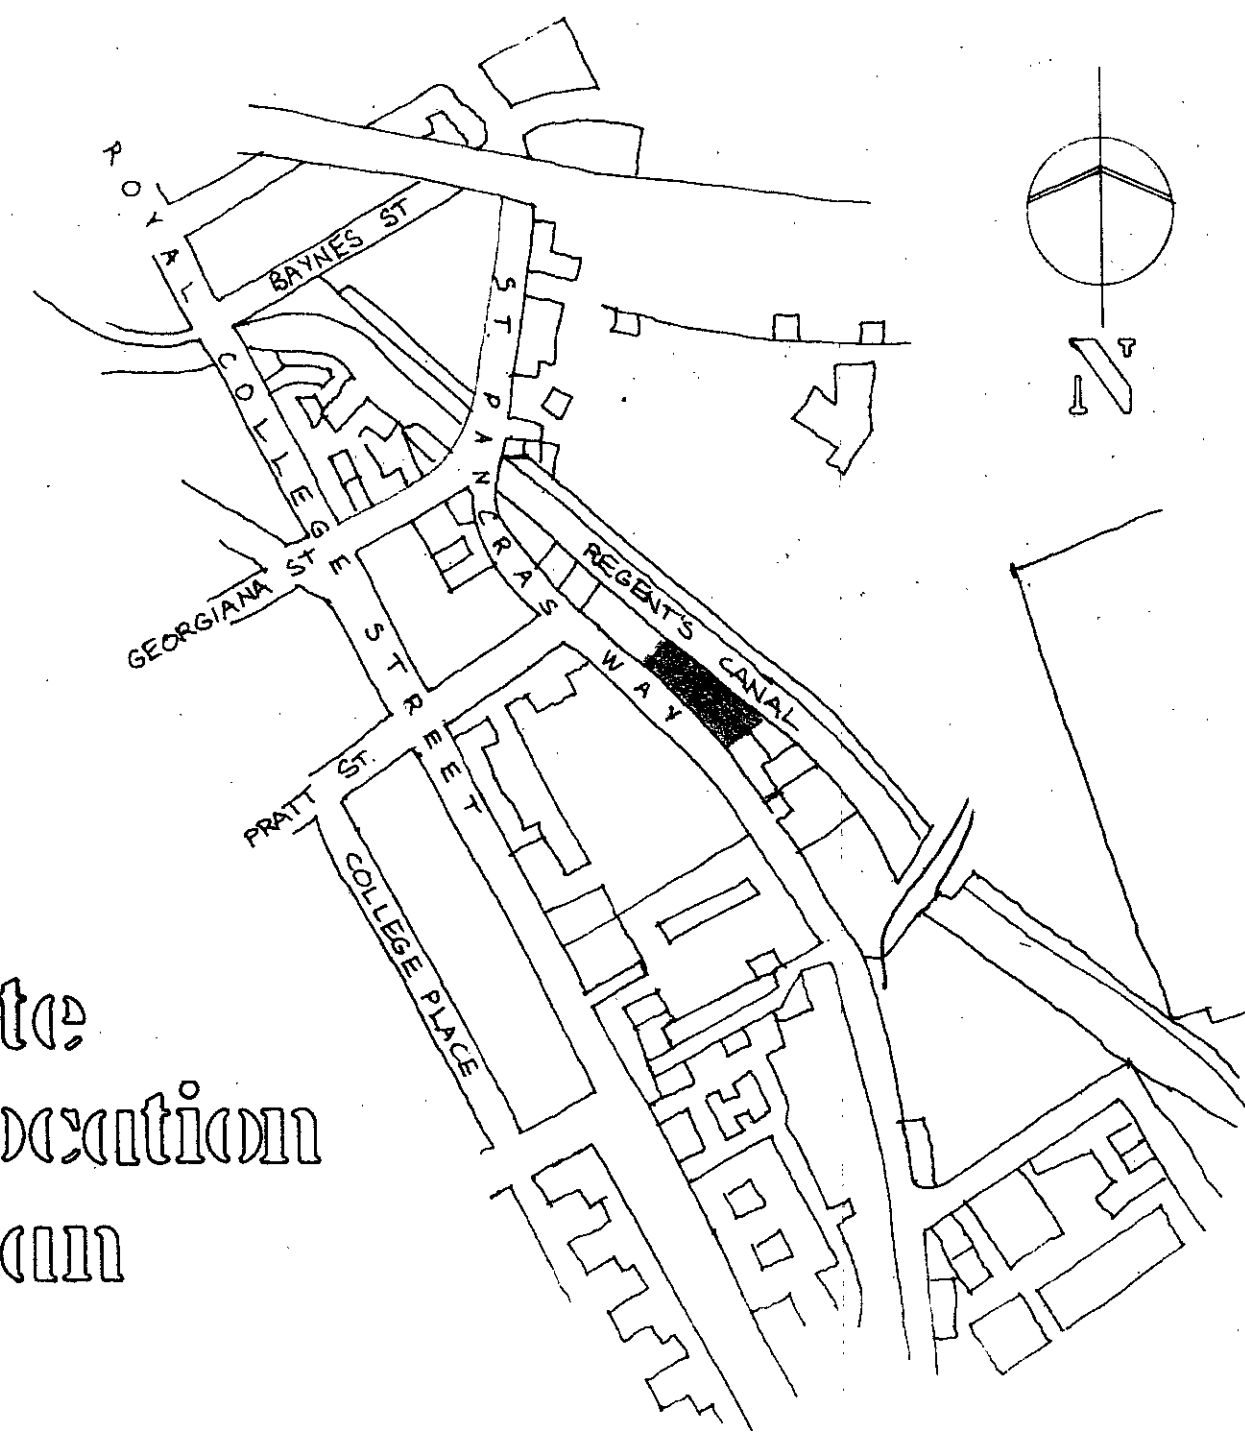


REGENT CANAL

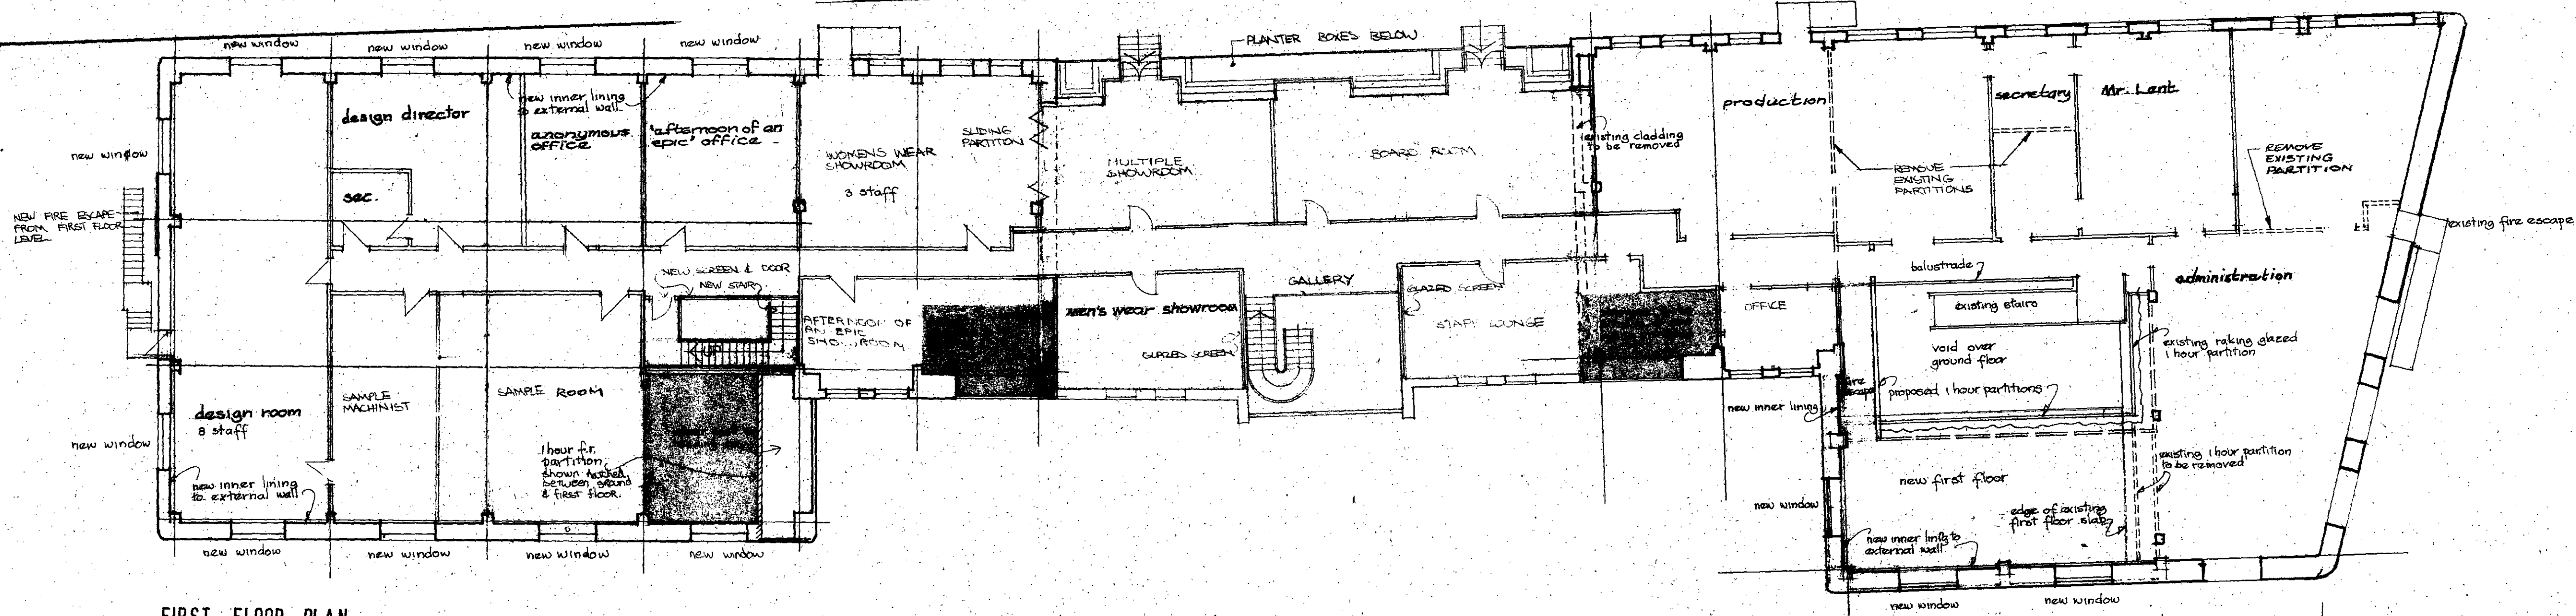

FIRST FLOOR PLAN

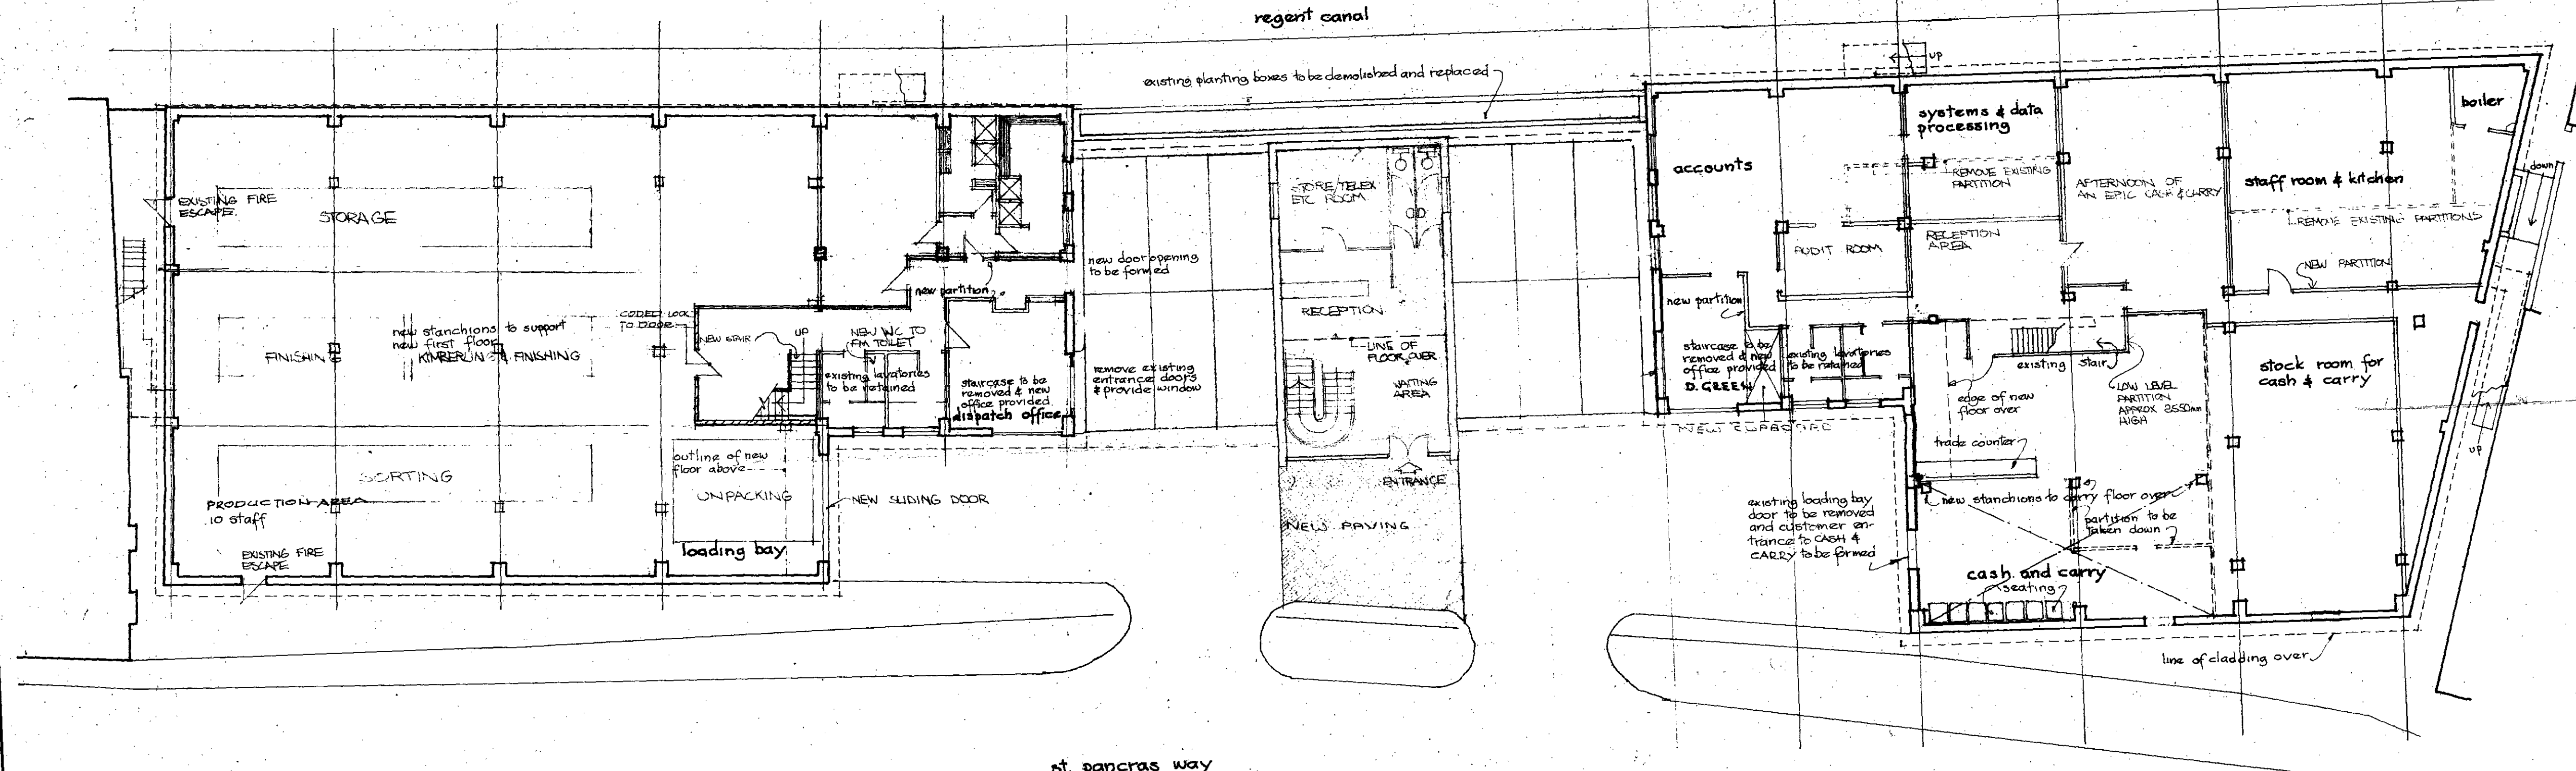

GROUND FLOOR PLAN

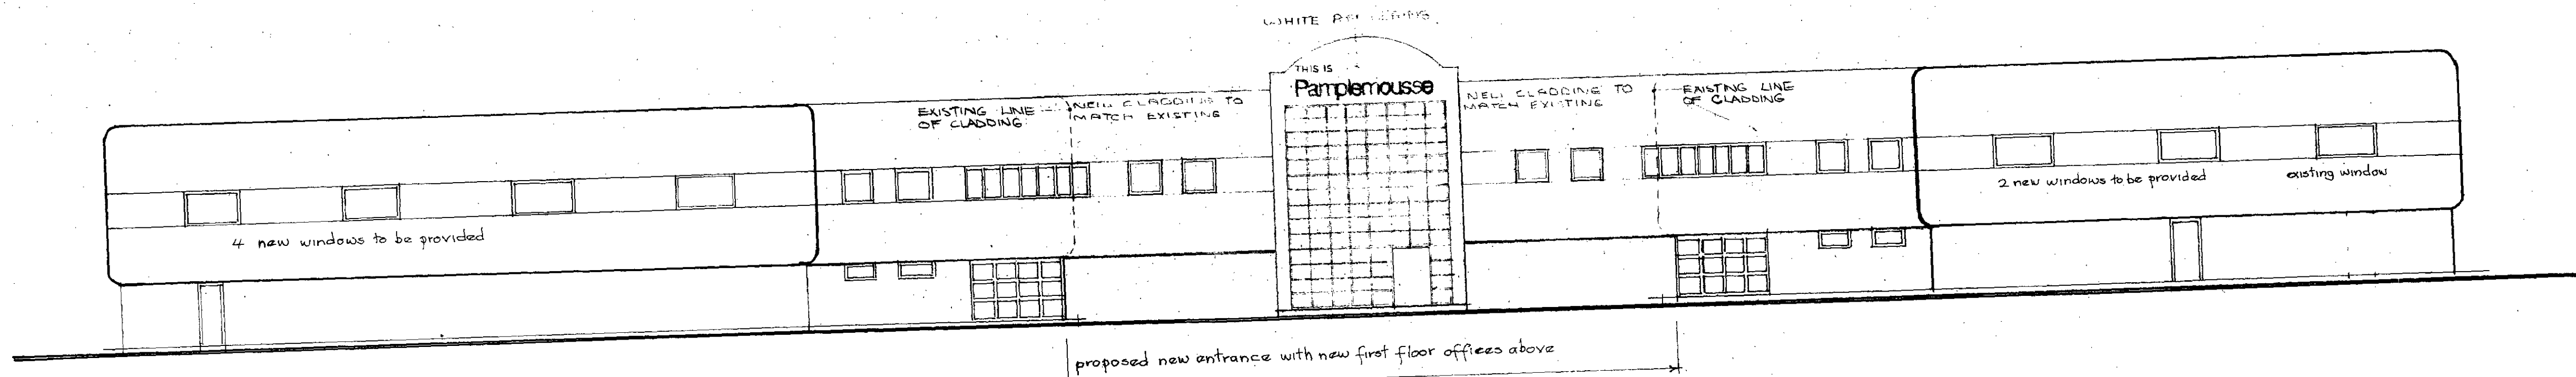

ELEVATION TO ST. PANCRAS WAY

NOTES

CONTRACTOR MUST VERIFY ALL DIMENSIONS AT THE JOB BEFORE COMMENCING ANY WORK OR MAKING ANY SHOP DRAWINGS. FIGURED DIMENSIONS ARE TO BE USED IN PREFERENCE TO SCALED DIMENSIONS. IF THE QUANTITIES INDICATED ON THIS DRAWING EXCEEDS THOSE PREVIOUSLY TAKEN, THE ARCHITECT IS TO BE INFORMED BEFORE THE WORK IS PUT IN HAND.

No.	DATE	REVISION
A	10/8/87	DRAWINGS REVISED IN ACCORDANCE WITH CLIENTS REQUESTS AS PER MEETING 6/8/87
B	24/3/87	DRAWINGS REVISED IN ACCORDANCE WITH CLIENTS REQUESTS AS PER MEETING 21/3/87
C	3-3-87	DRAWING REVISED IN ACCORDANCE WITH CLIENTS REQUEST
D	3.10.87	GENERALLY UPDATED

Stone Toms Stephenson
ARCHITECTURE ENGINEERING
PROJECT MANAGEMENT
3 THORNHILL ROAD
ISLINGTON N1 1HX
TELEPHONE: 01-609 4245
FAX: 01-607 8025

JOB
22/24 st. pancras way, london
proposed alterations

TITLE
ground & first floor plans
and front elevation
scheme B

SCALE 1:100 4.5m

DATE 18.6.87

DRAWN BY *mal* CHECKED BY

DRAWING No. REVISION

1865/3