




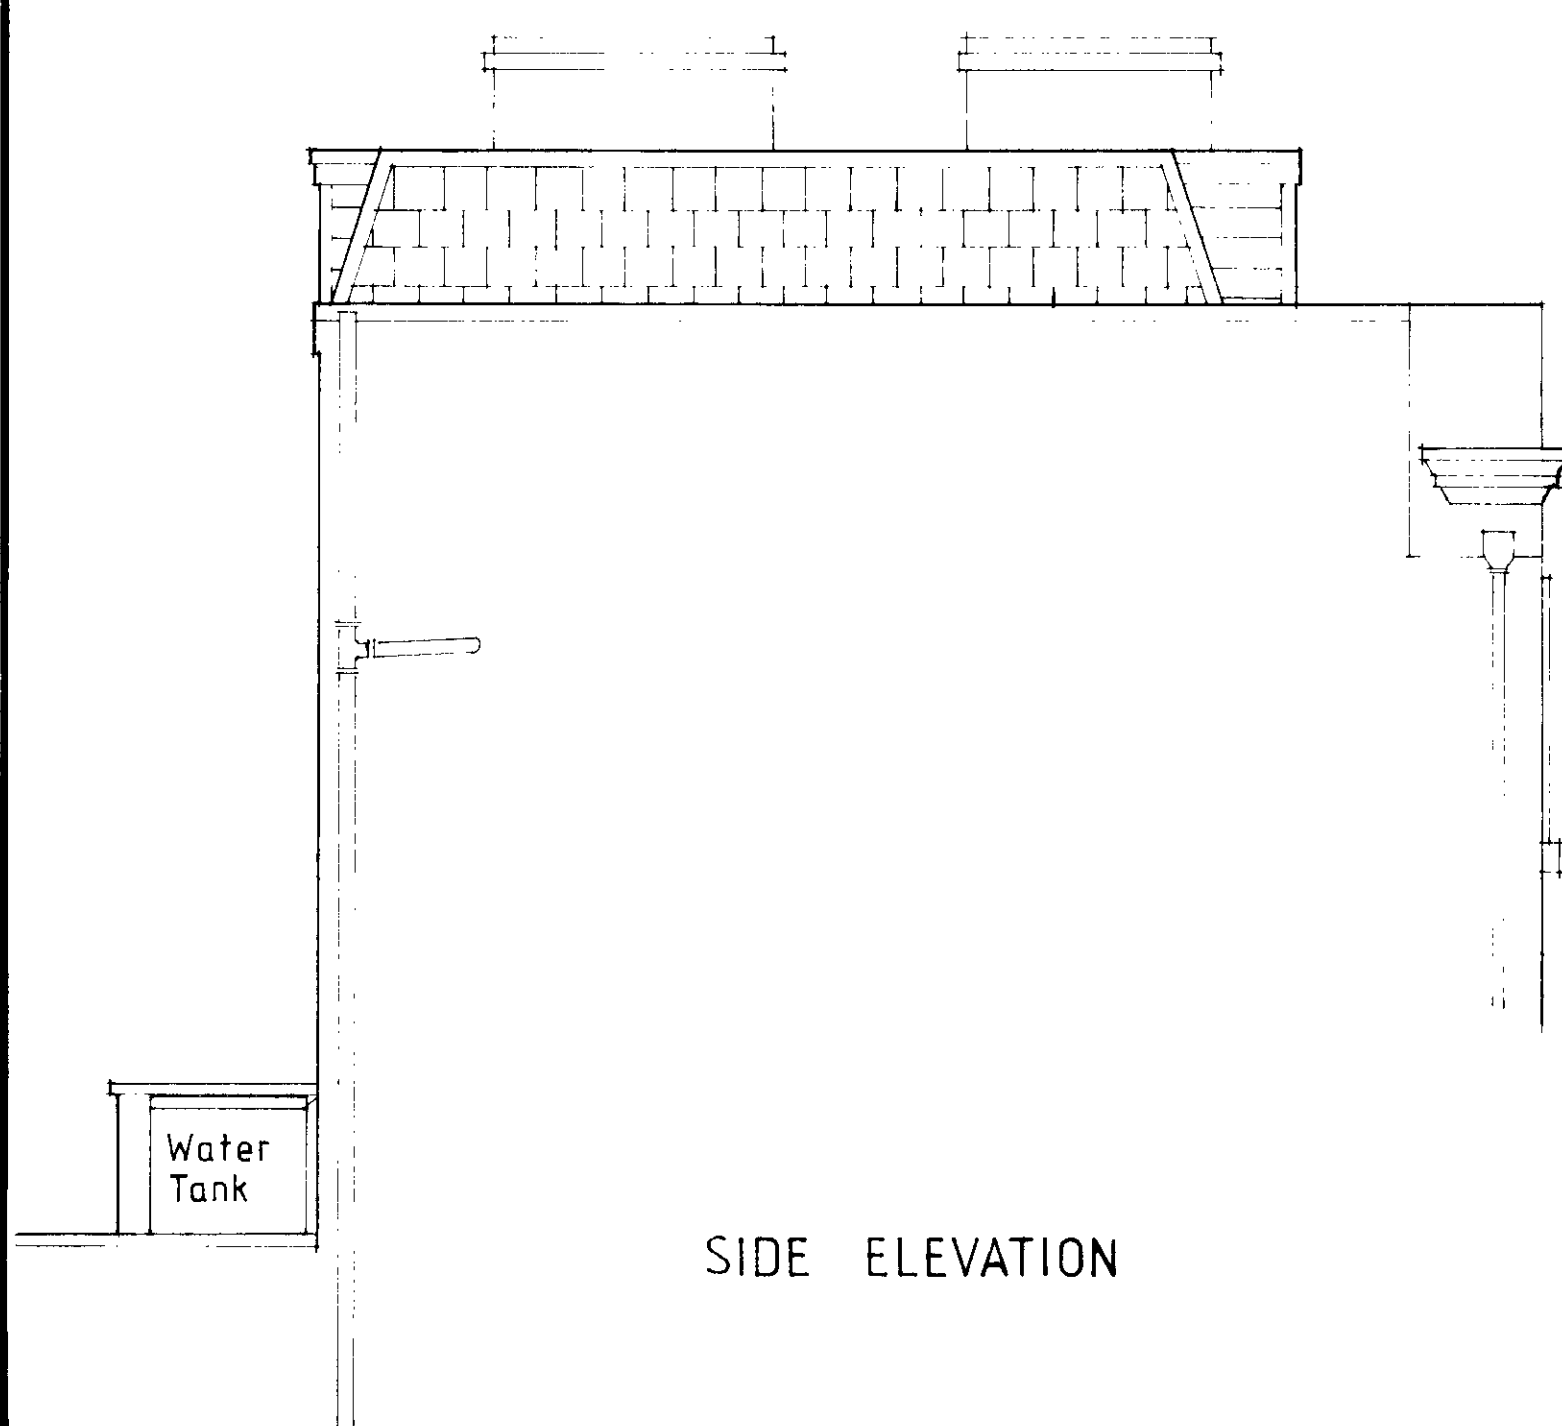


SIDE ELEVATION

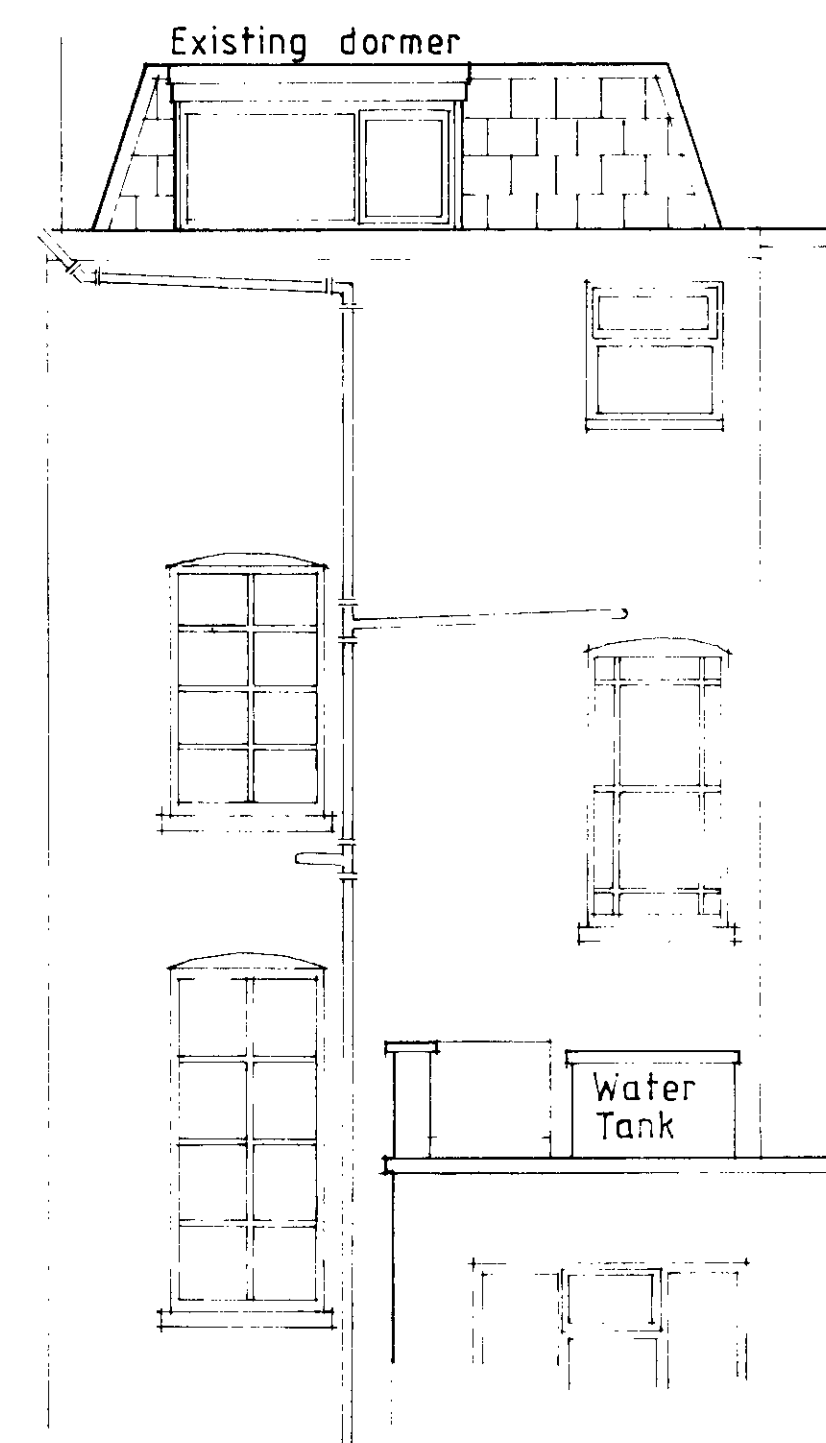


REAR ELEVATION

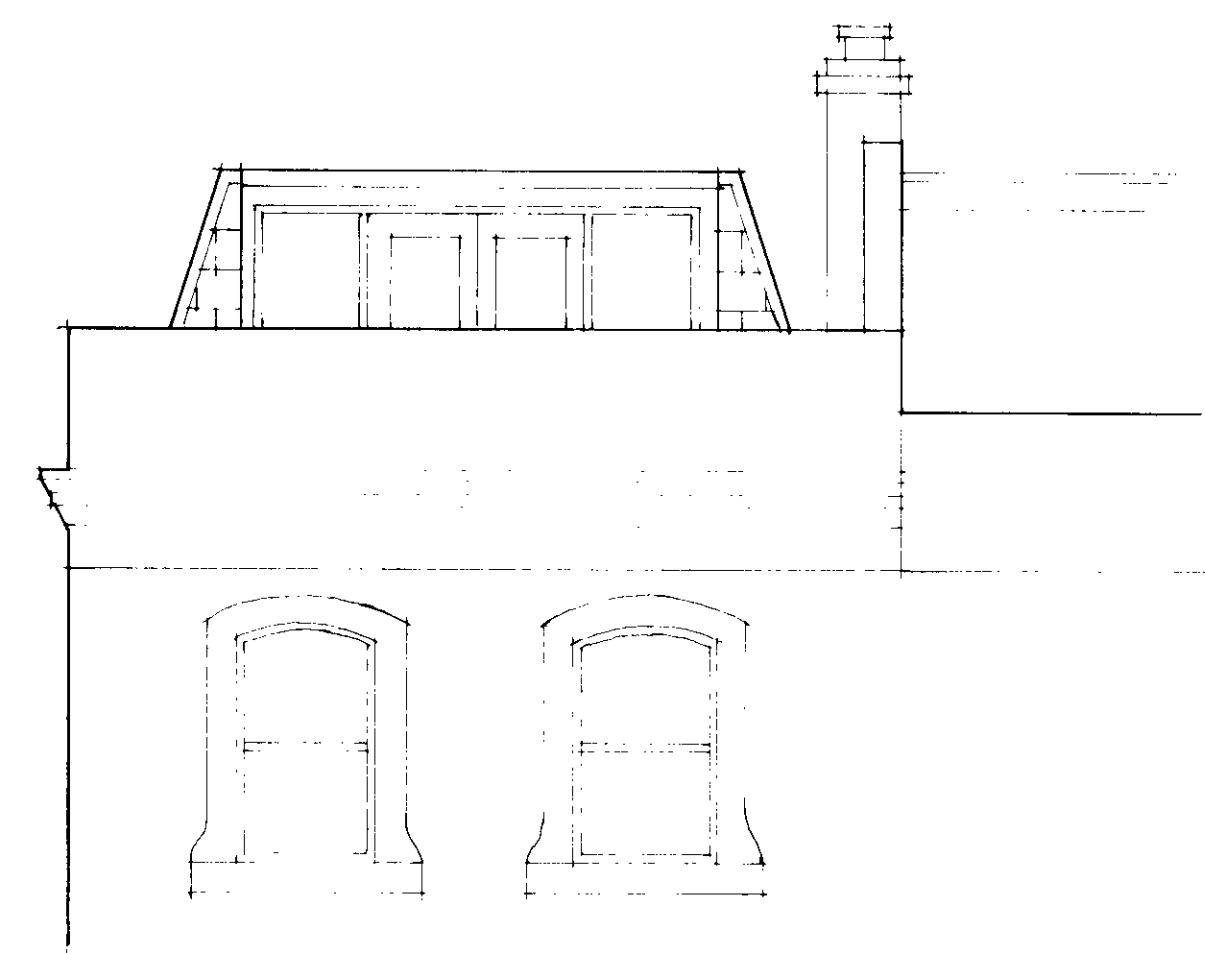


FRONT ELEVATION

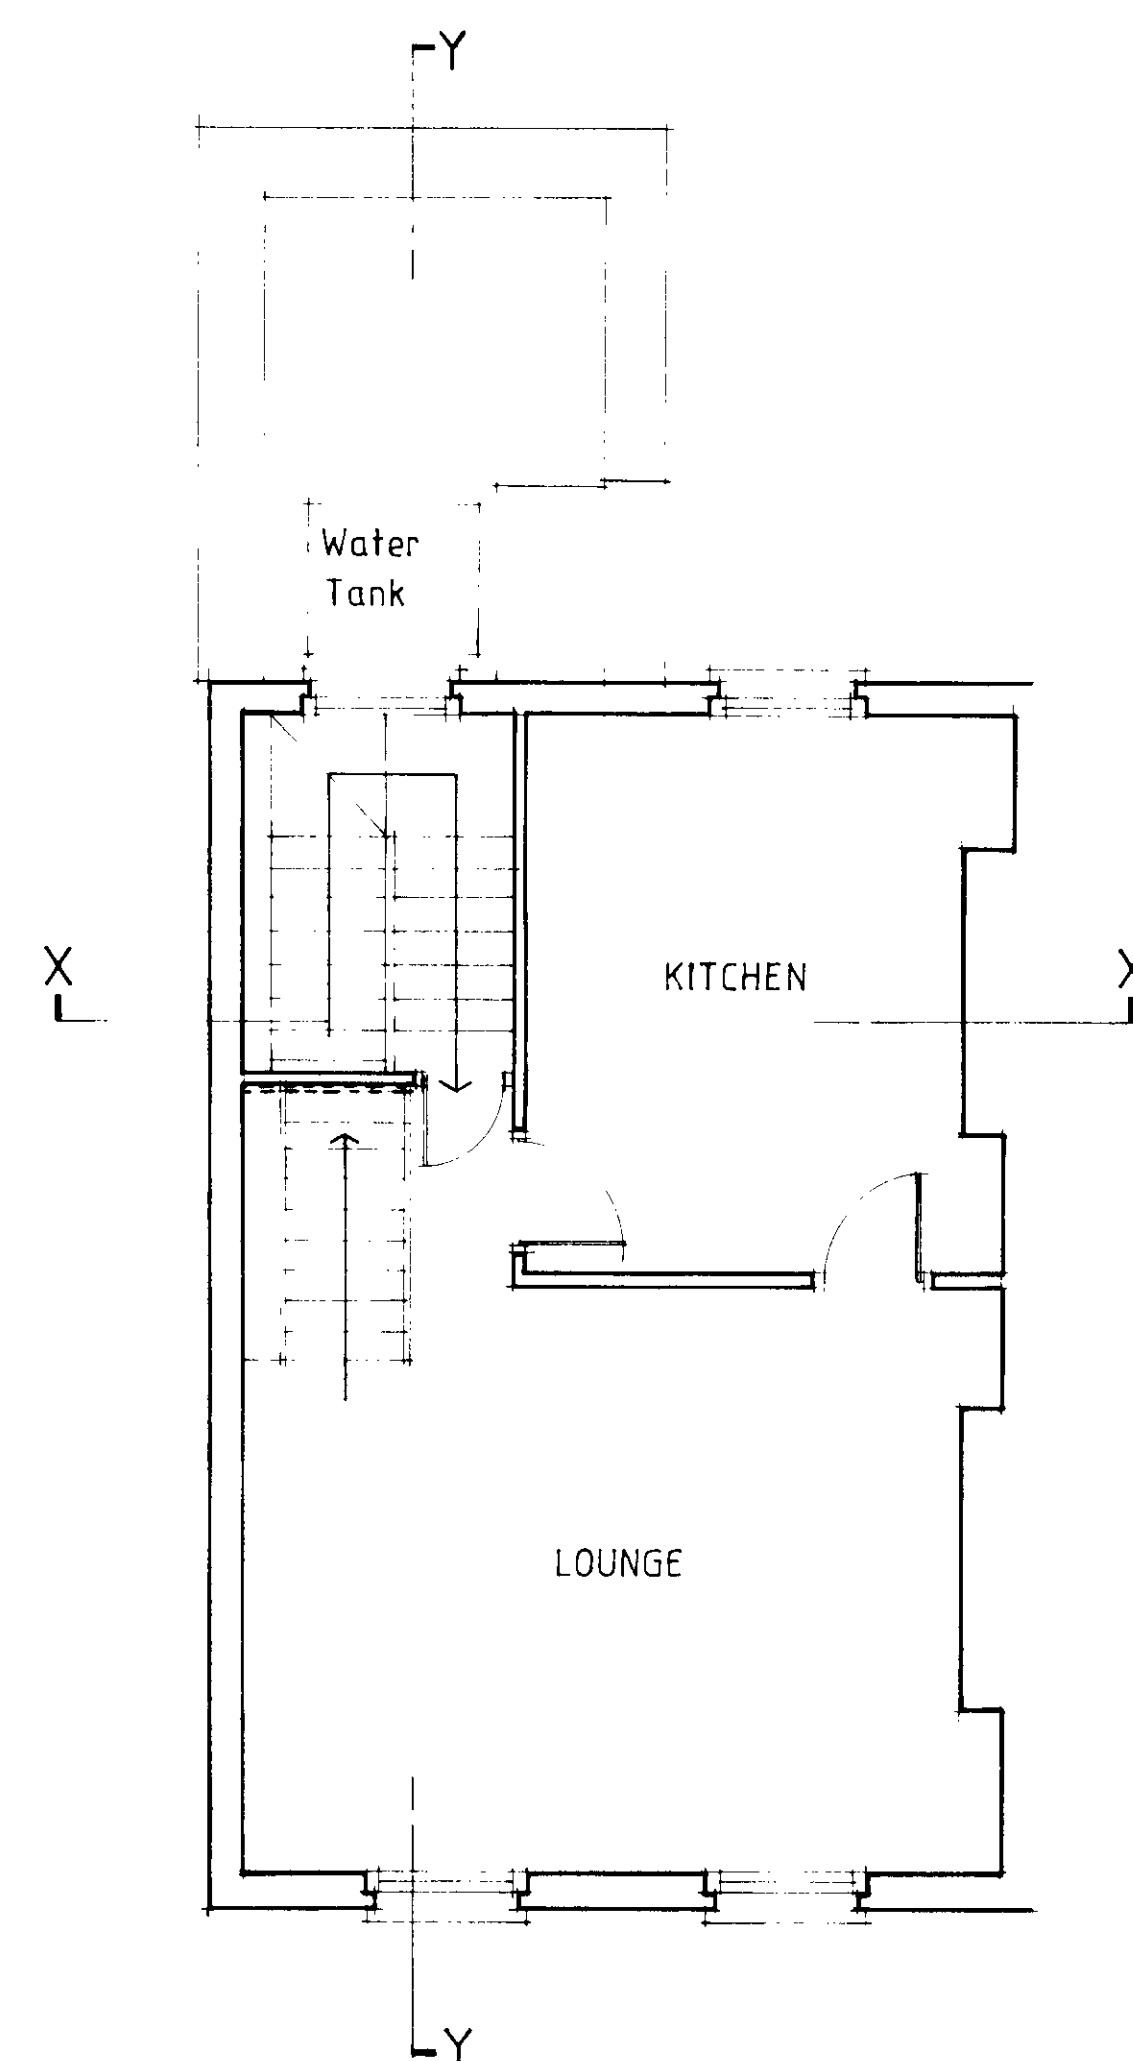


SECOND FLOOR PLAN

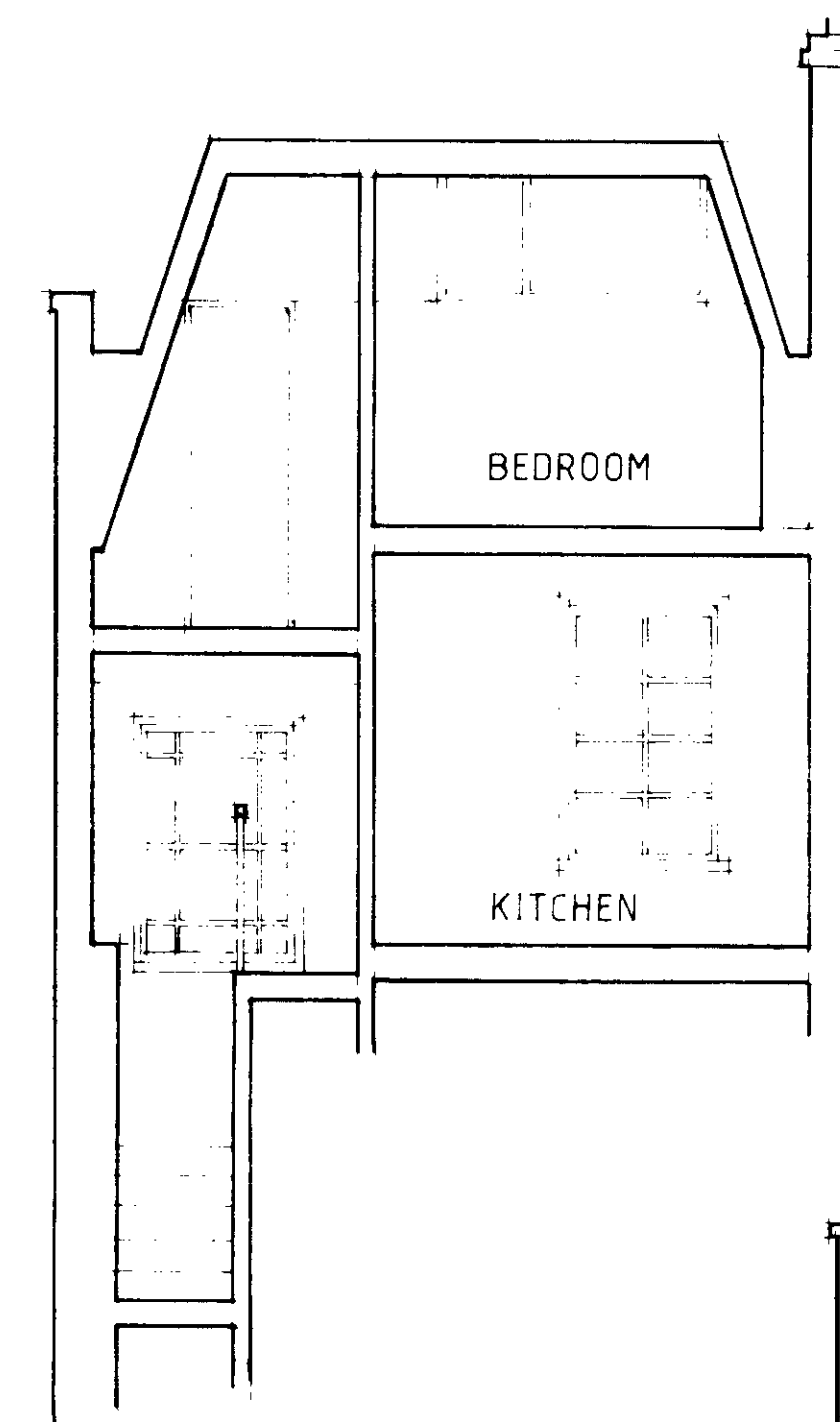

SECTION X/X

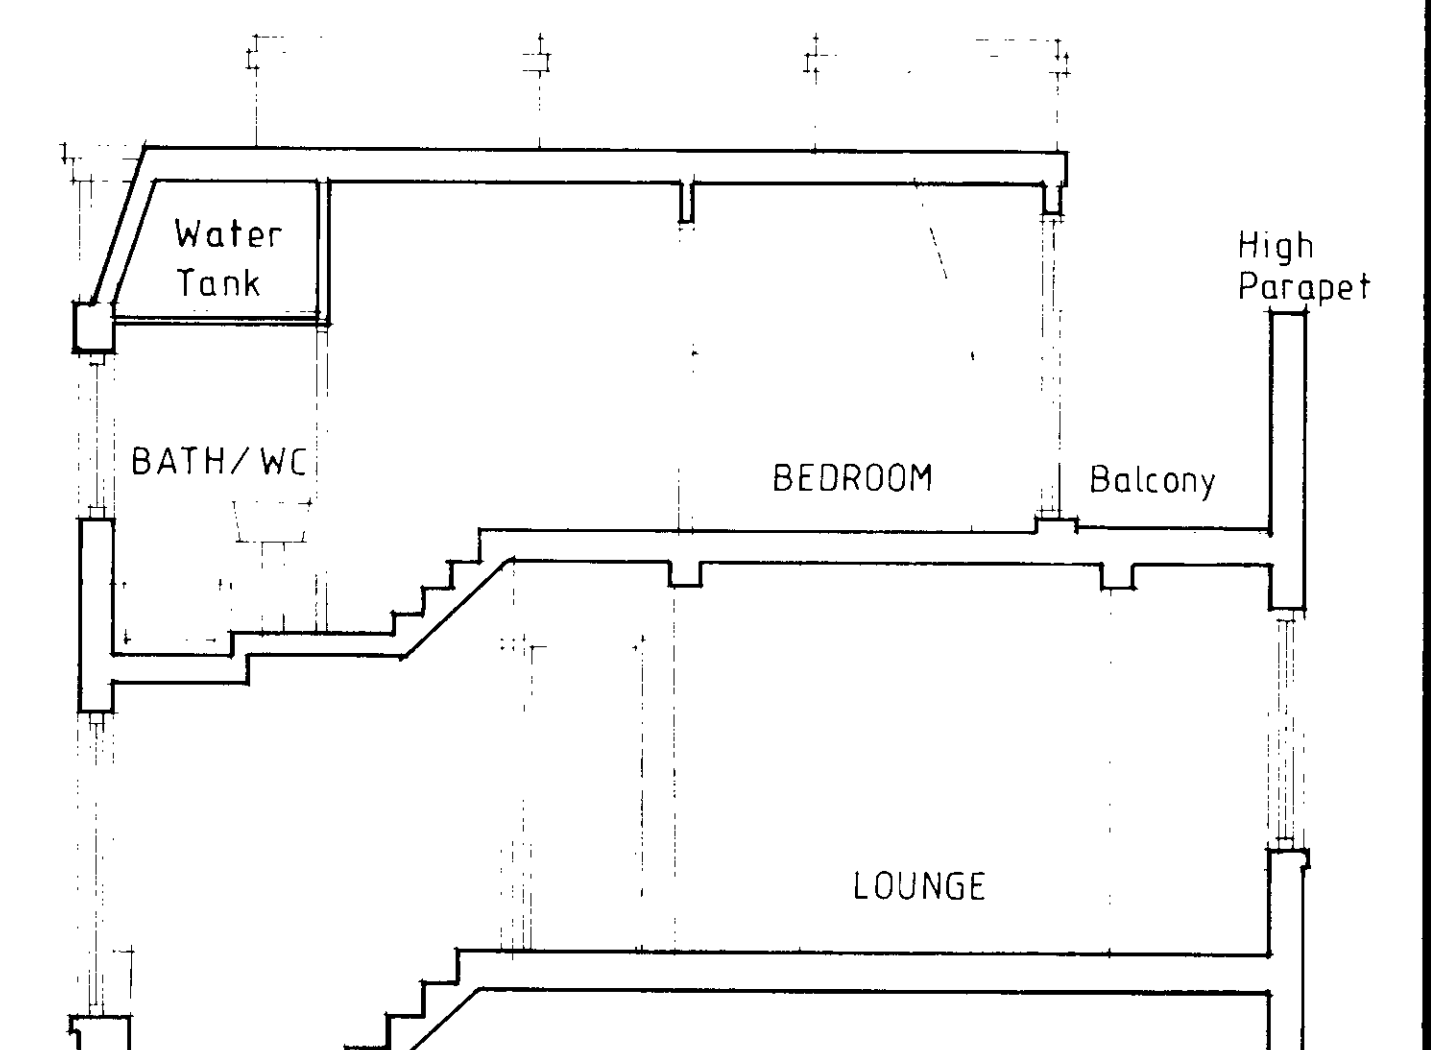


SECTION Y/Y

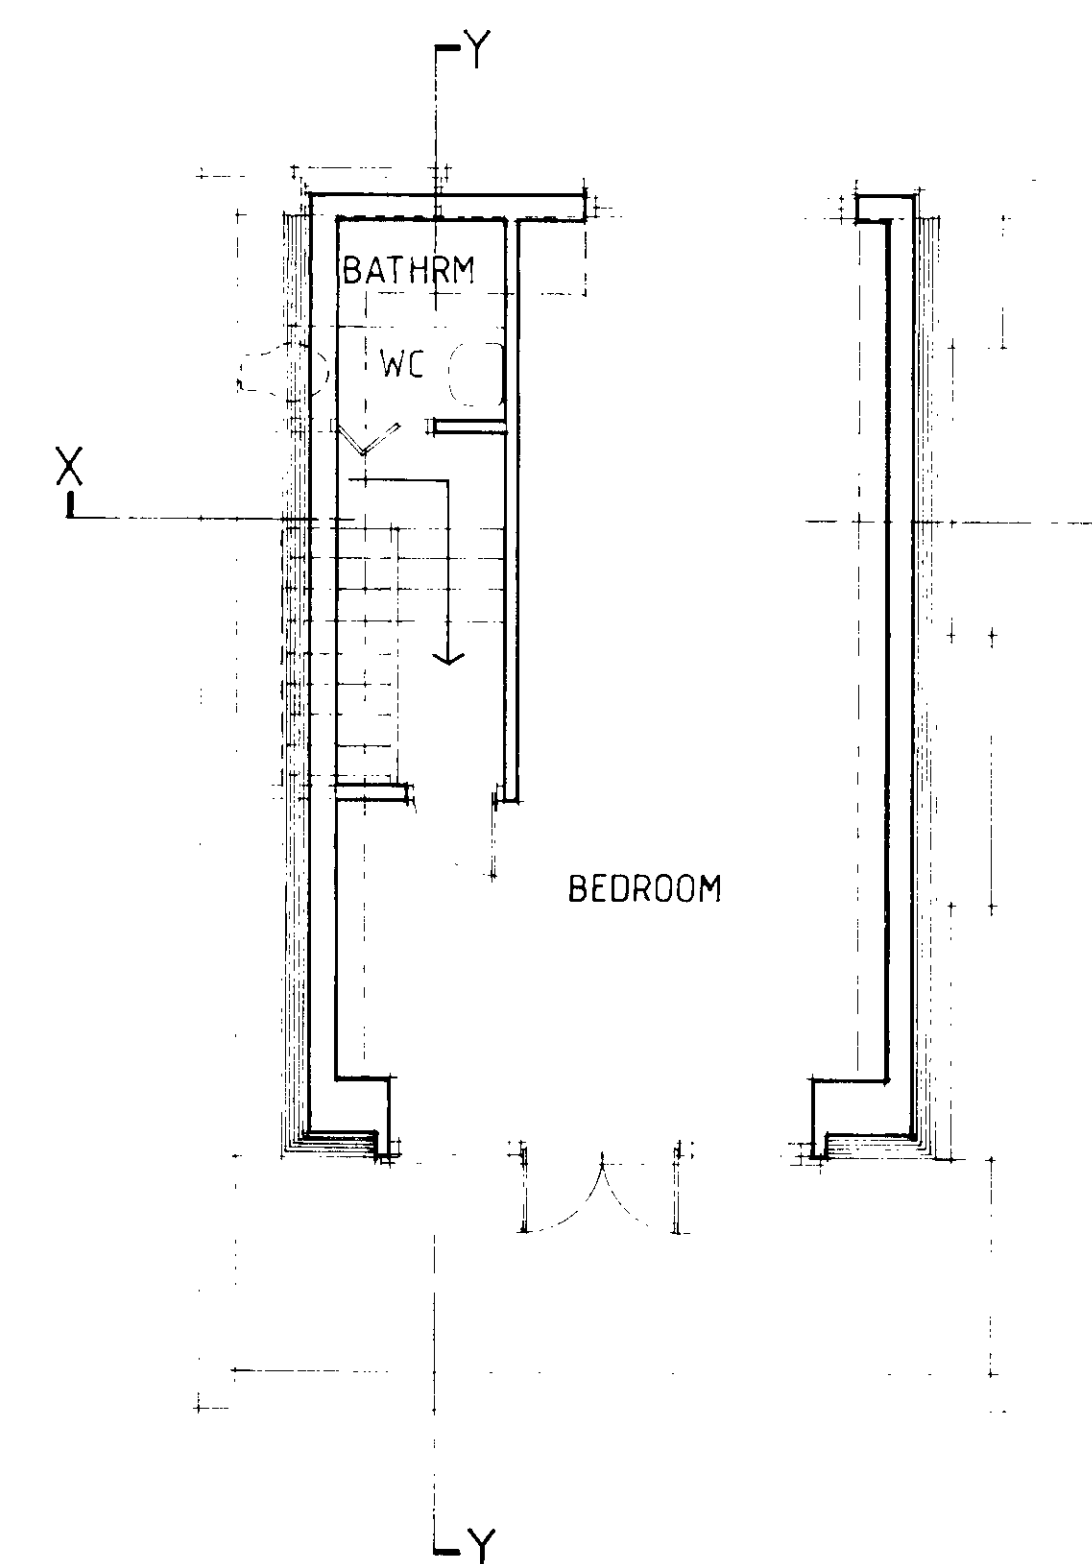

THIRD FLOOR PLAN

Scale 1:50

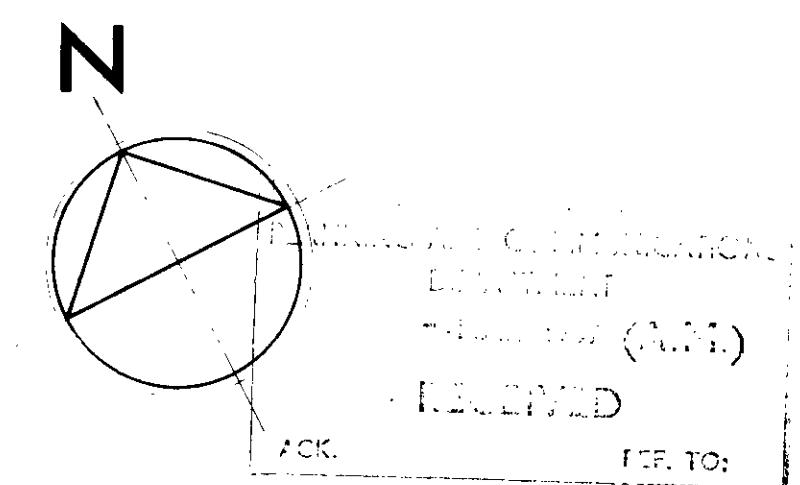


13 CHALCOT ROAD
LONDON NW1
Existing floor plans

LONDON BOROUGH OF CAMDEN
TOWN AND COUNTRY PLANNING ACTS
12 MAY 1988
APPROVED
PLANS NOT APPROVED
ON BEHALF OF THE COUNCIL

TP 8701317

REVISED DRAWINGS

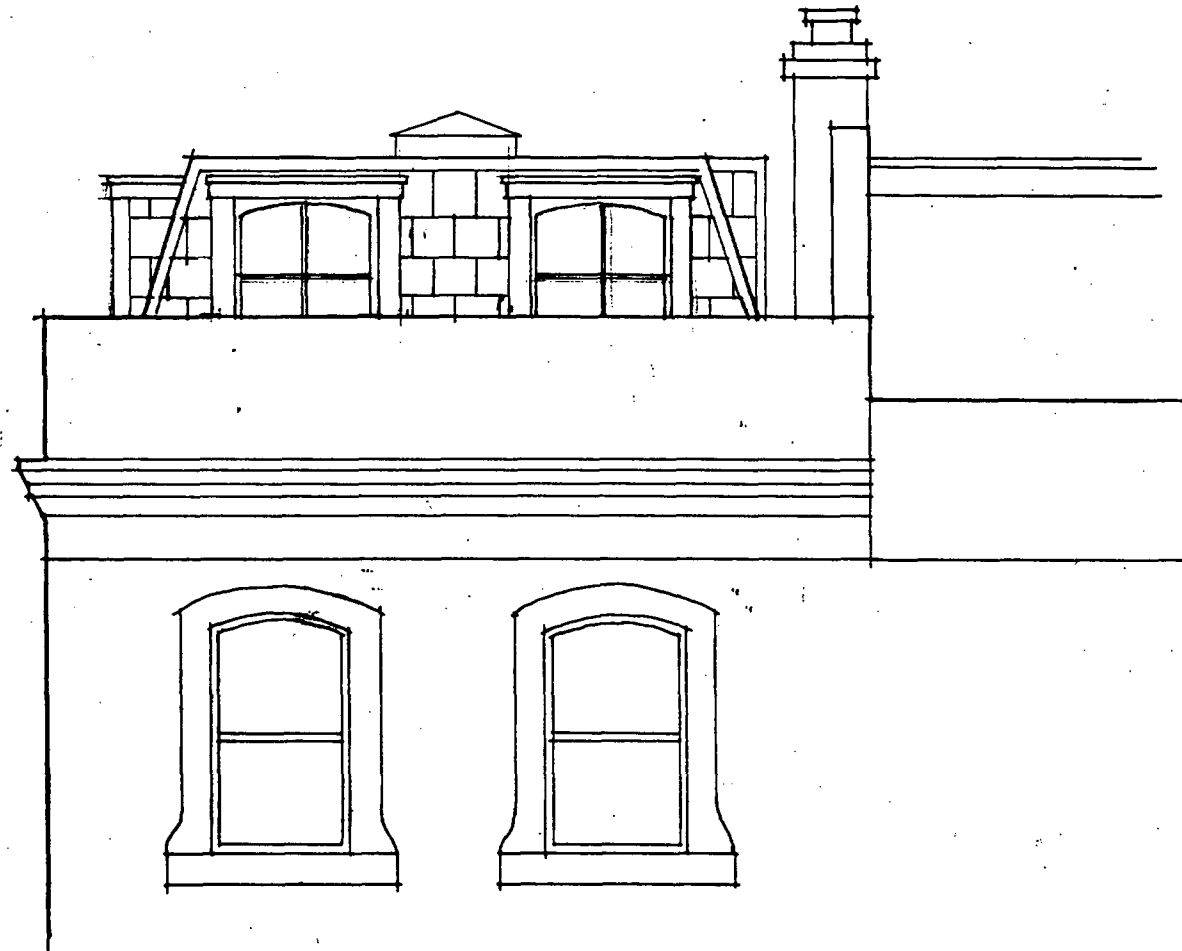


FRONT ELEVATION


TP 8701317 P1




New rooflight
and dormer

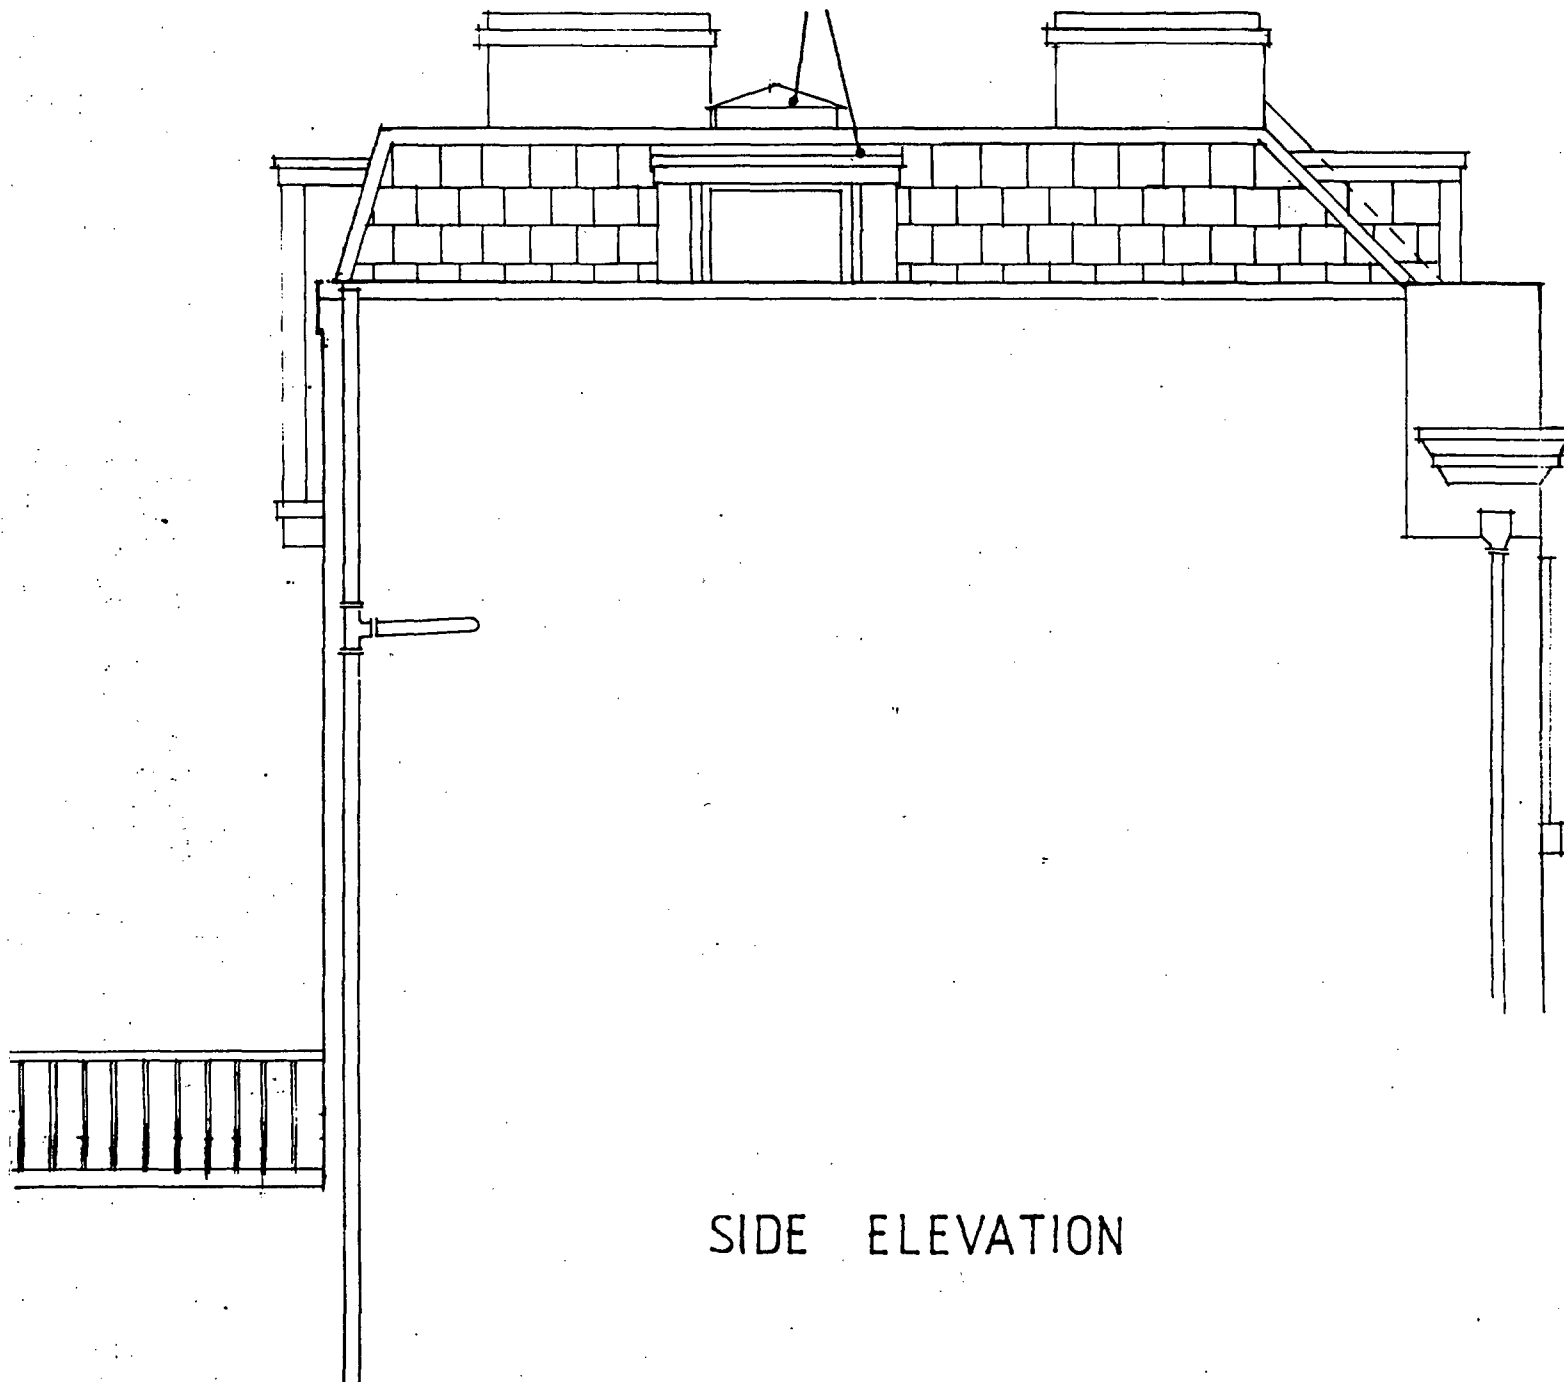


SIDE ELEVATION

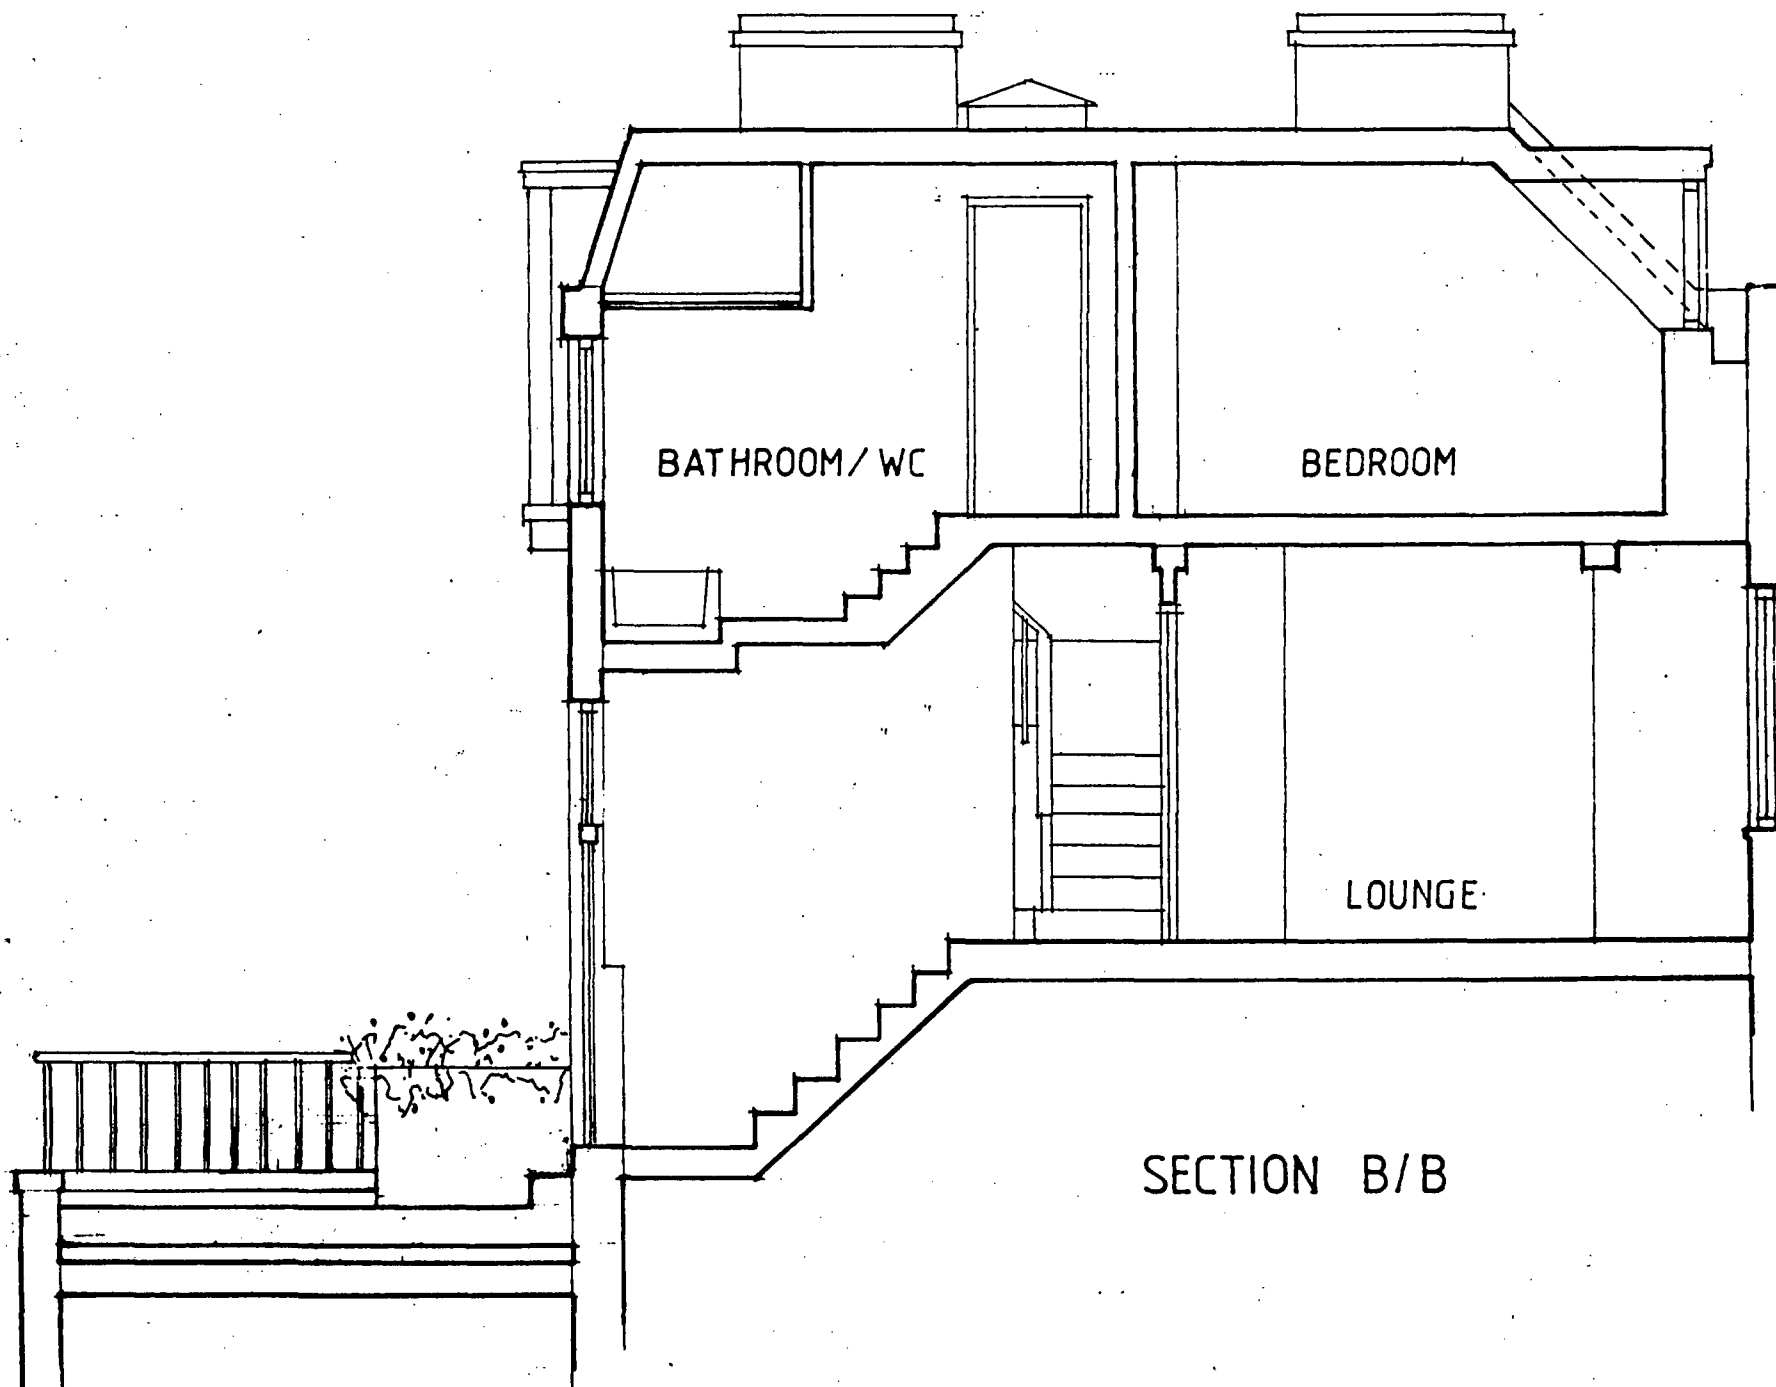

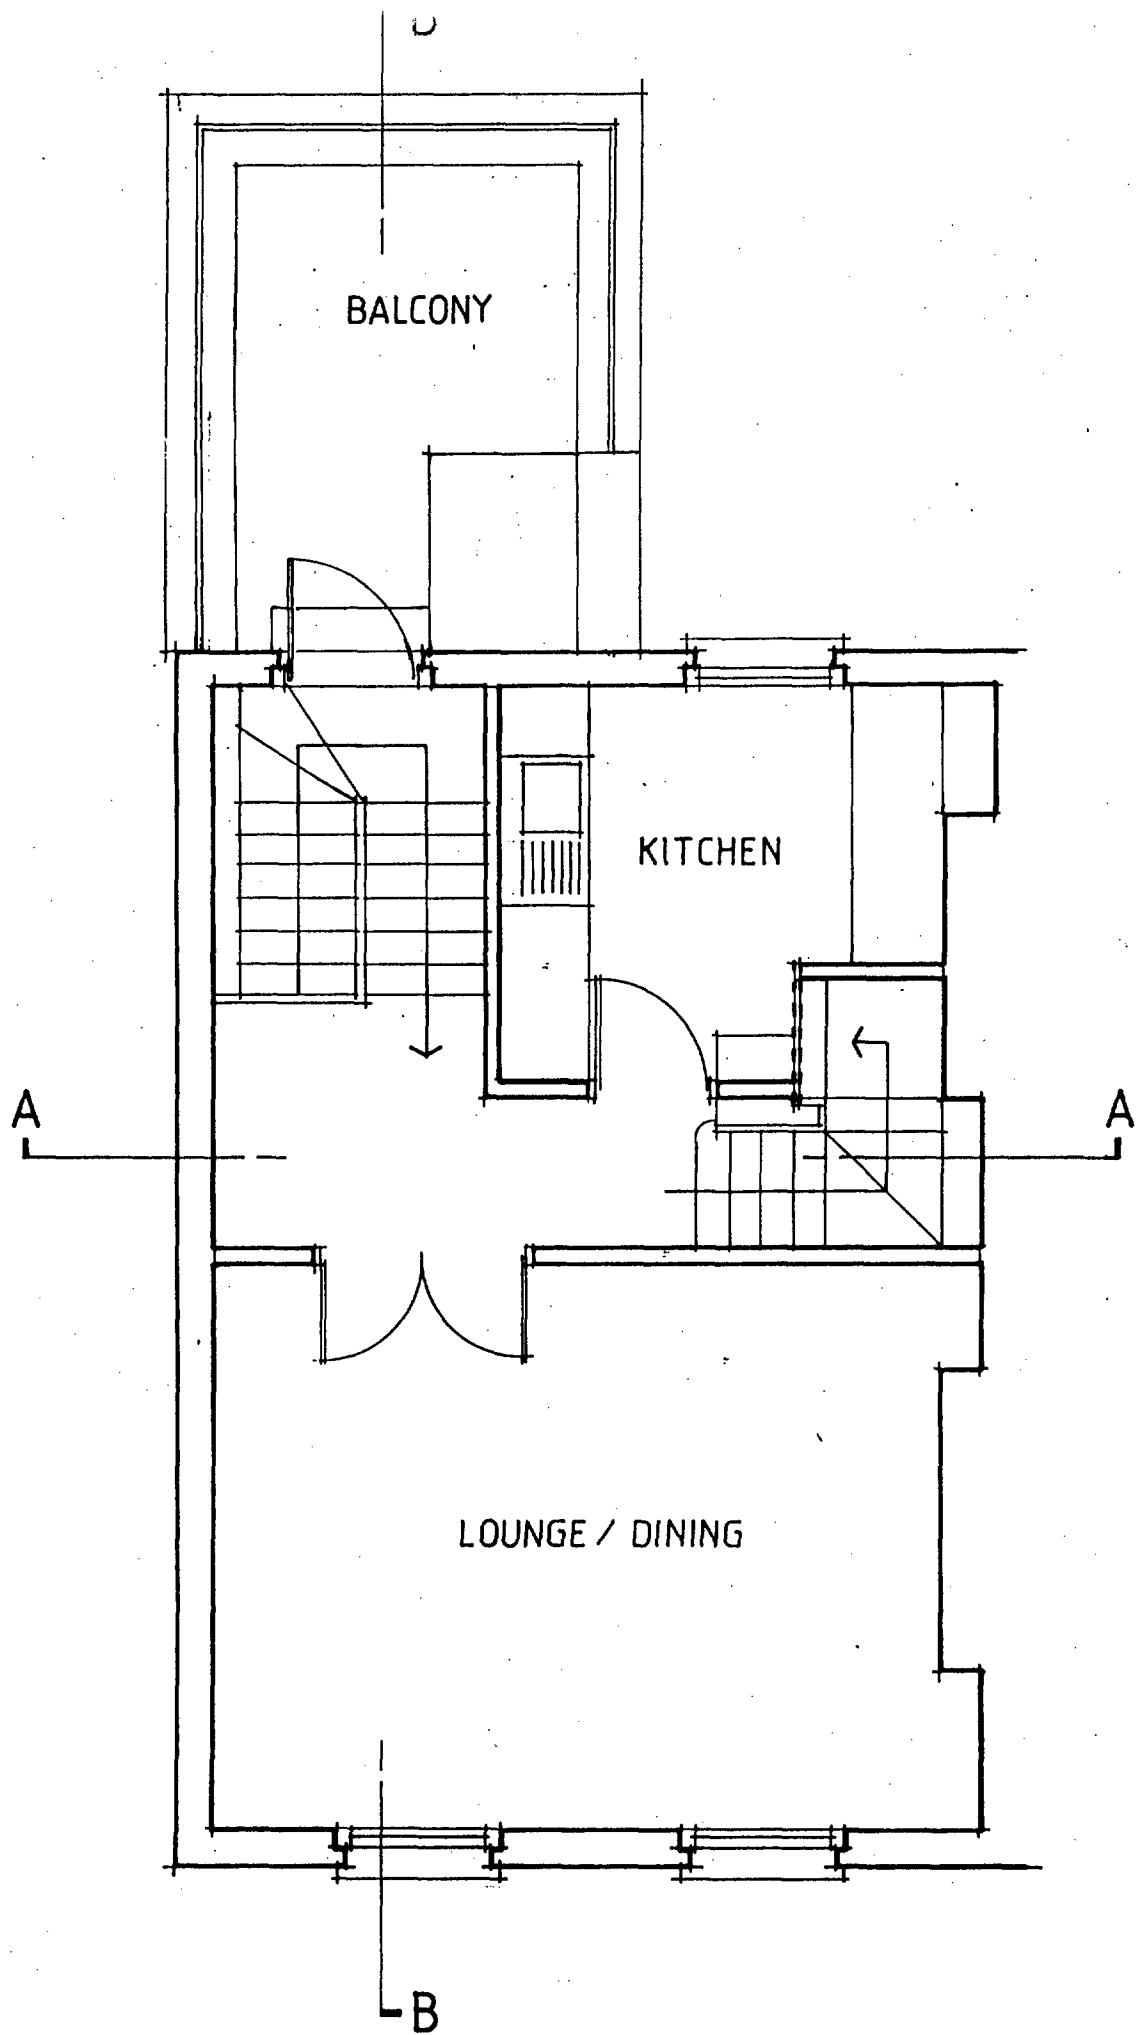

SECOND FLOOR PLAN

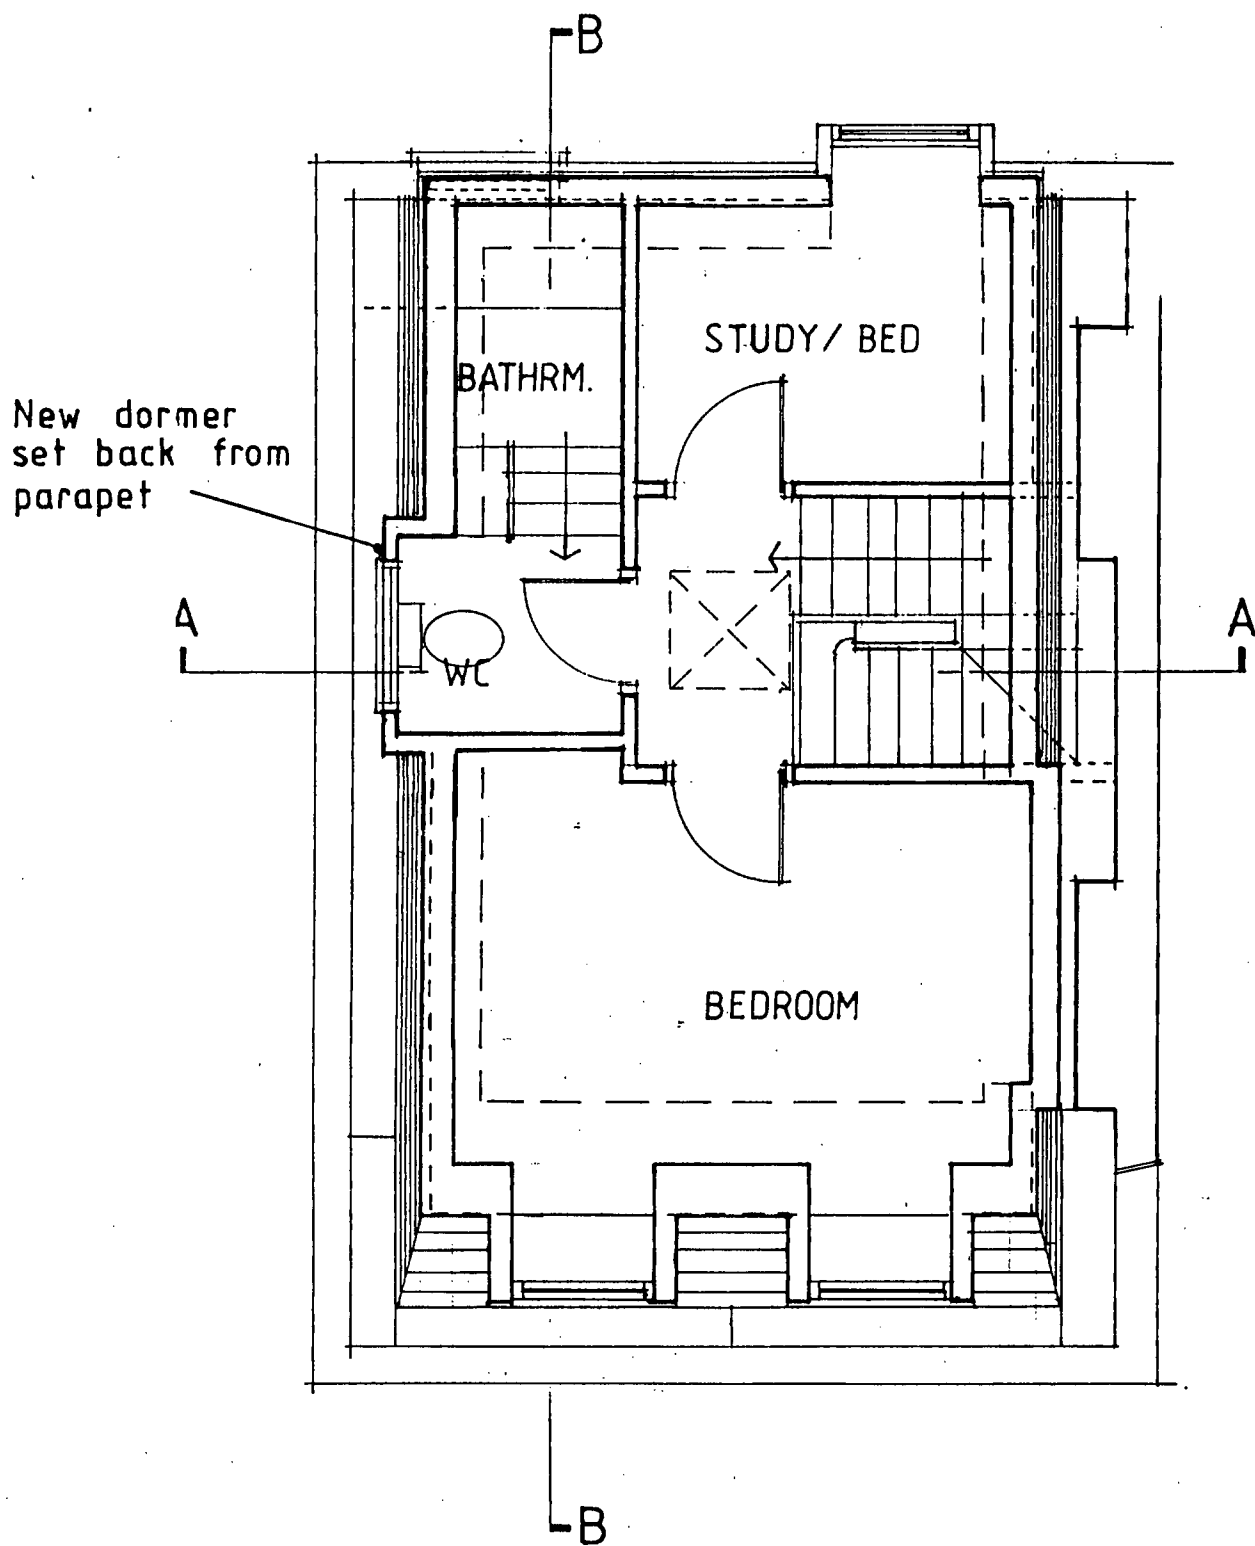

THIRD FLOOR PLAN