




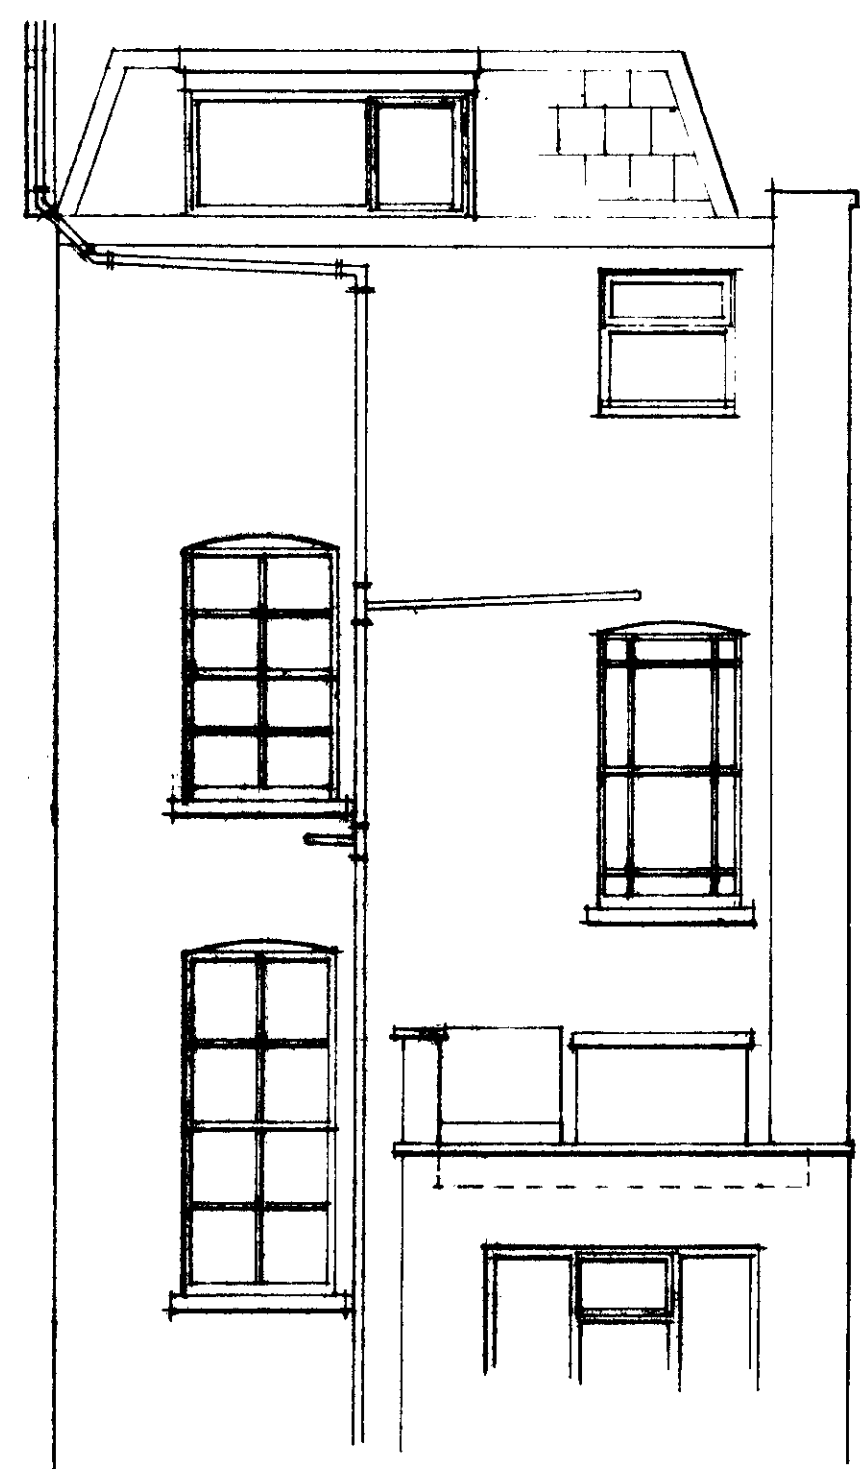


rear elevation

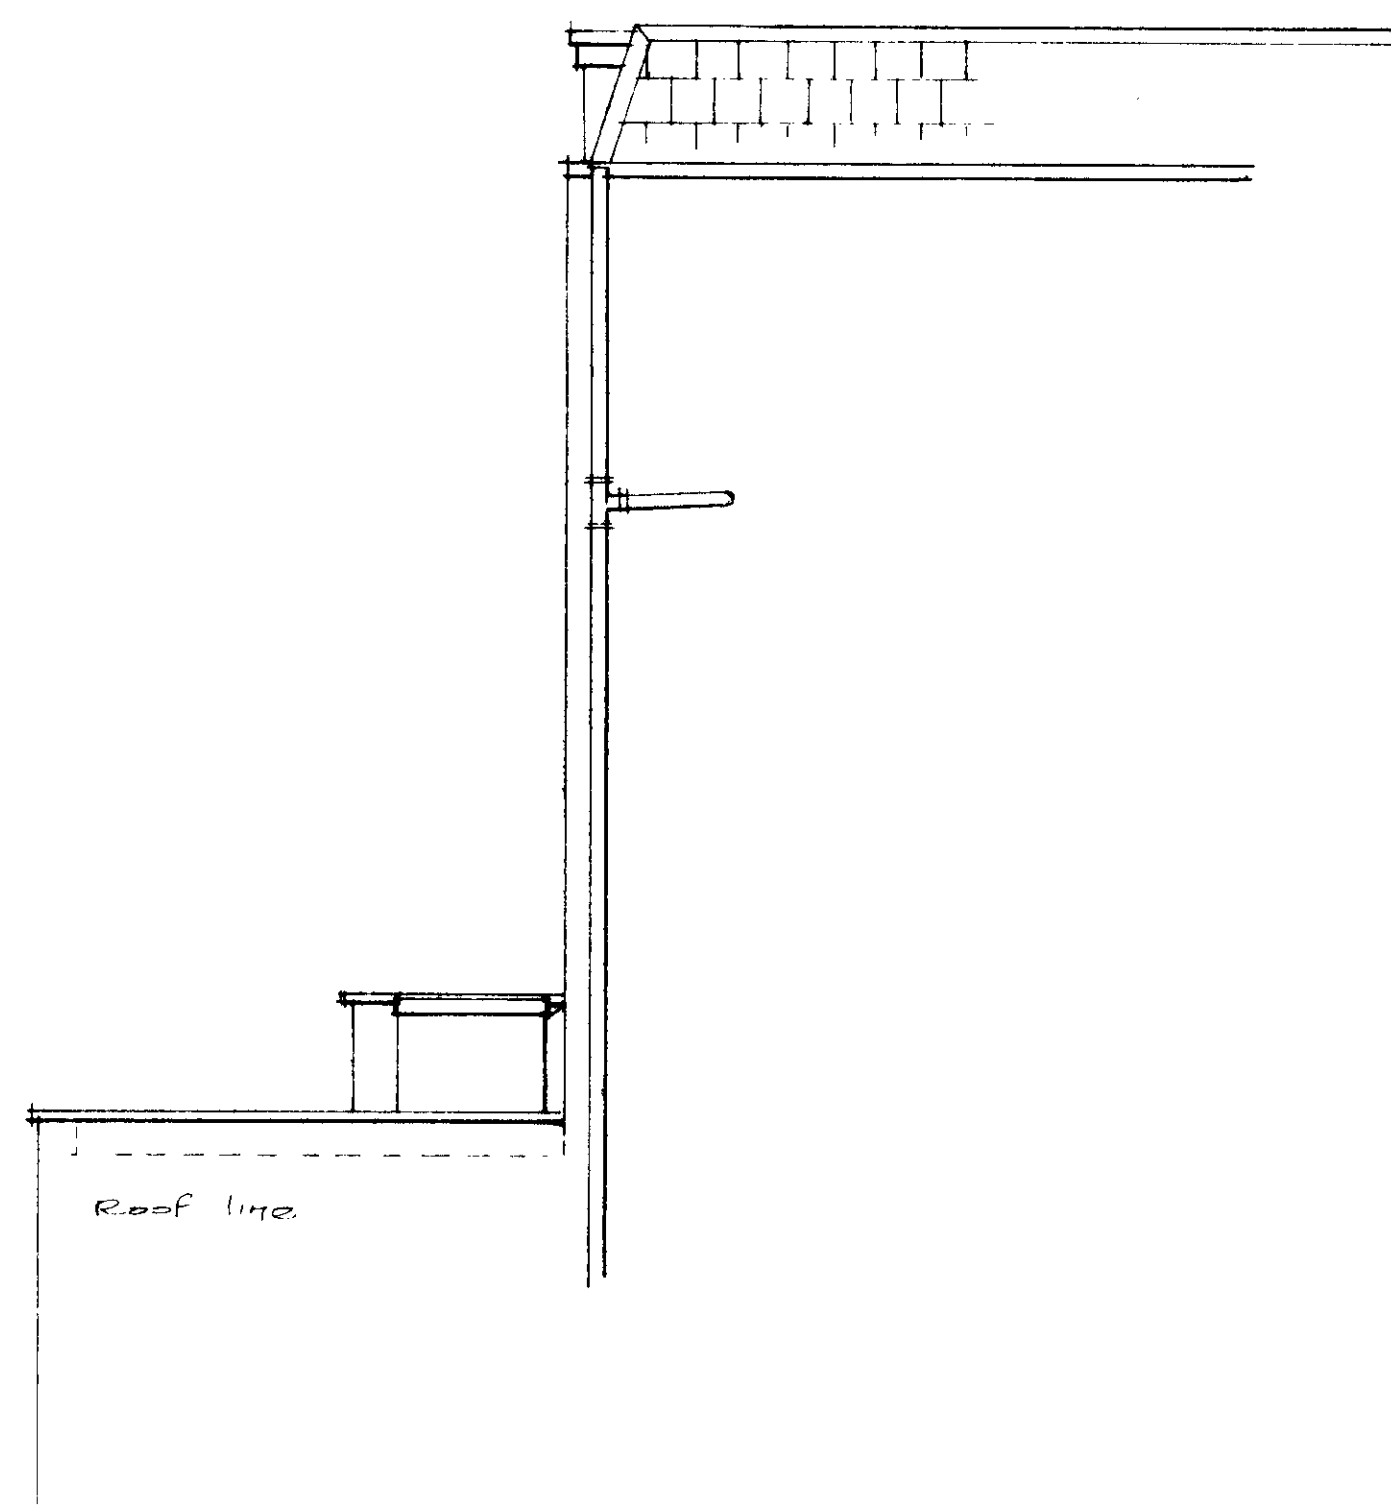


side elevation

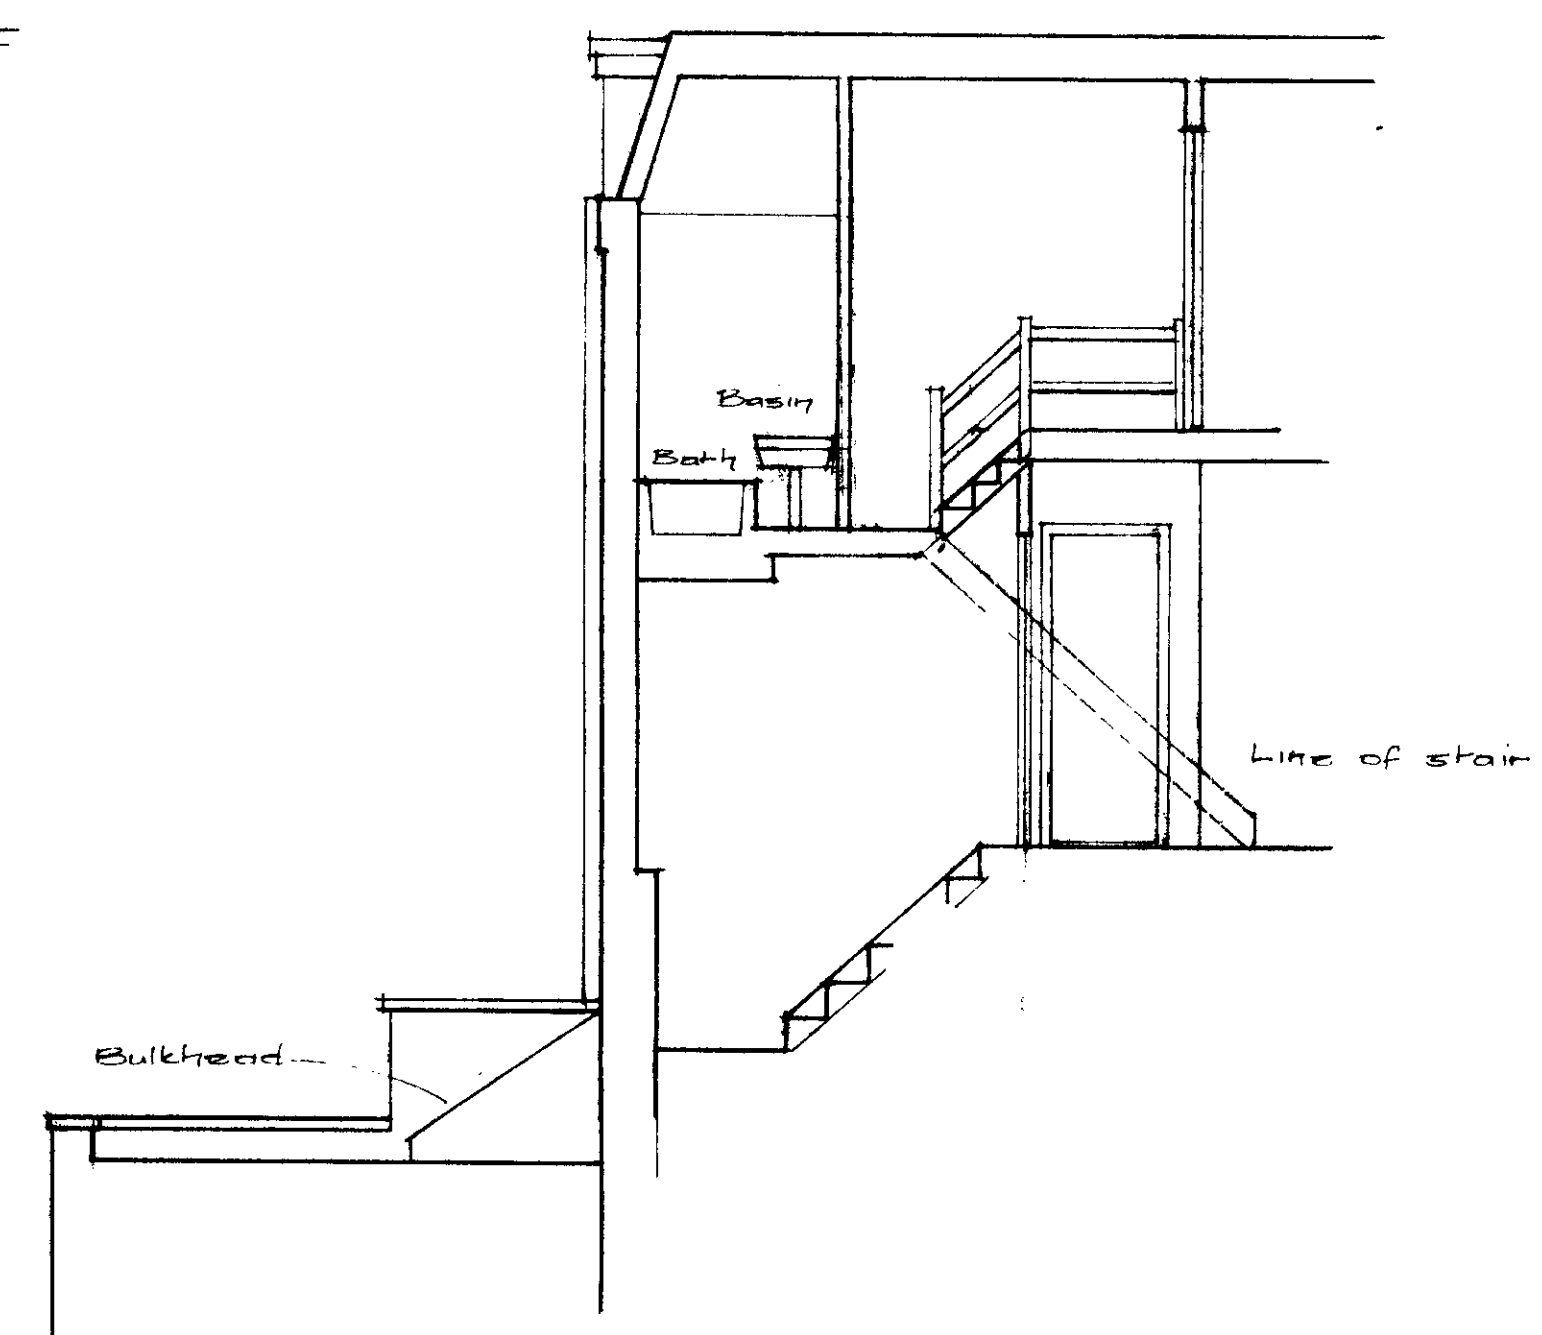


section yy

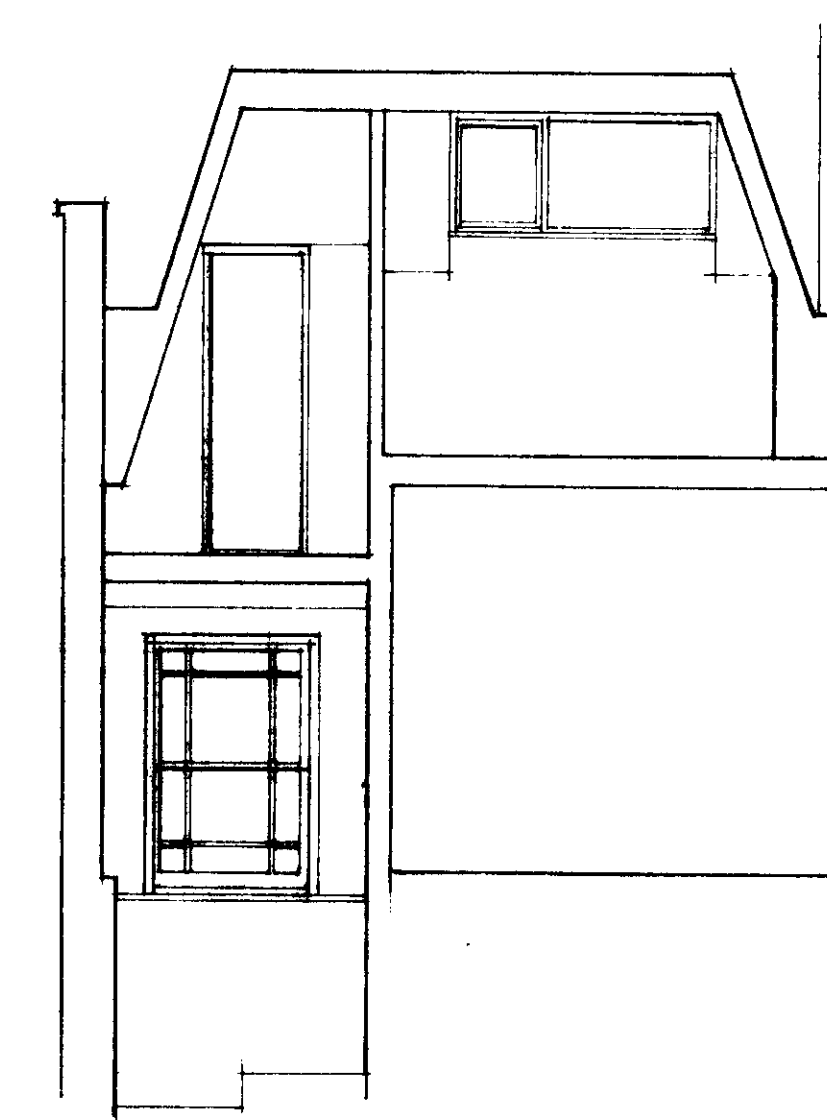


section zz

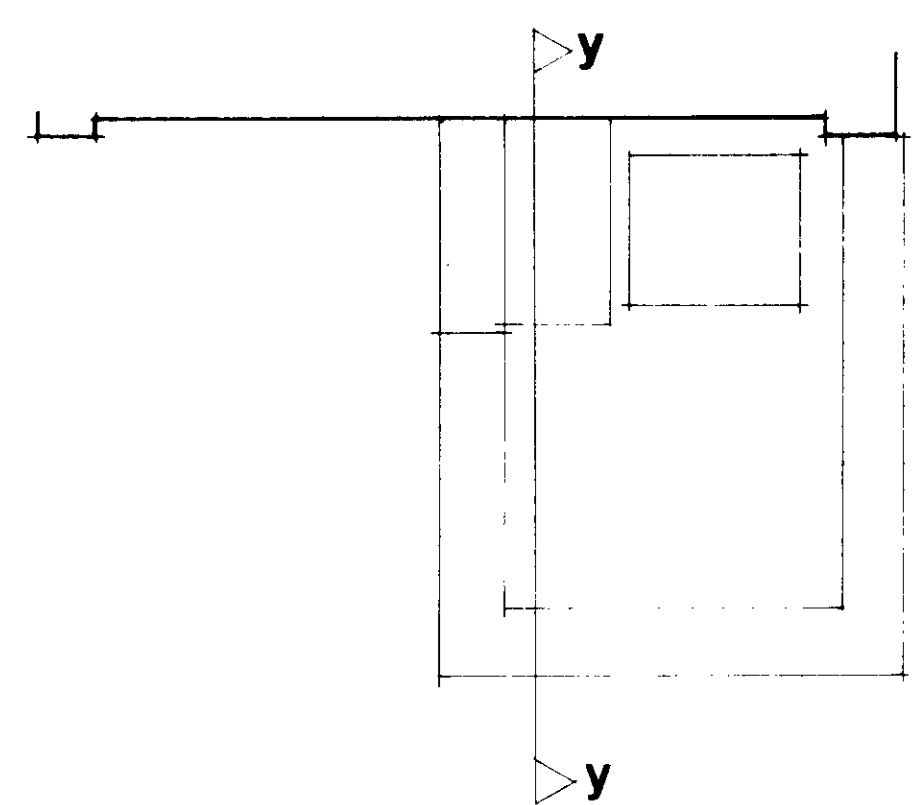

roof plan

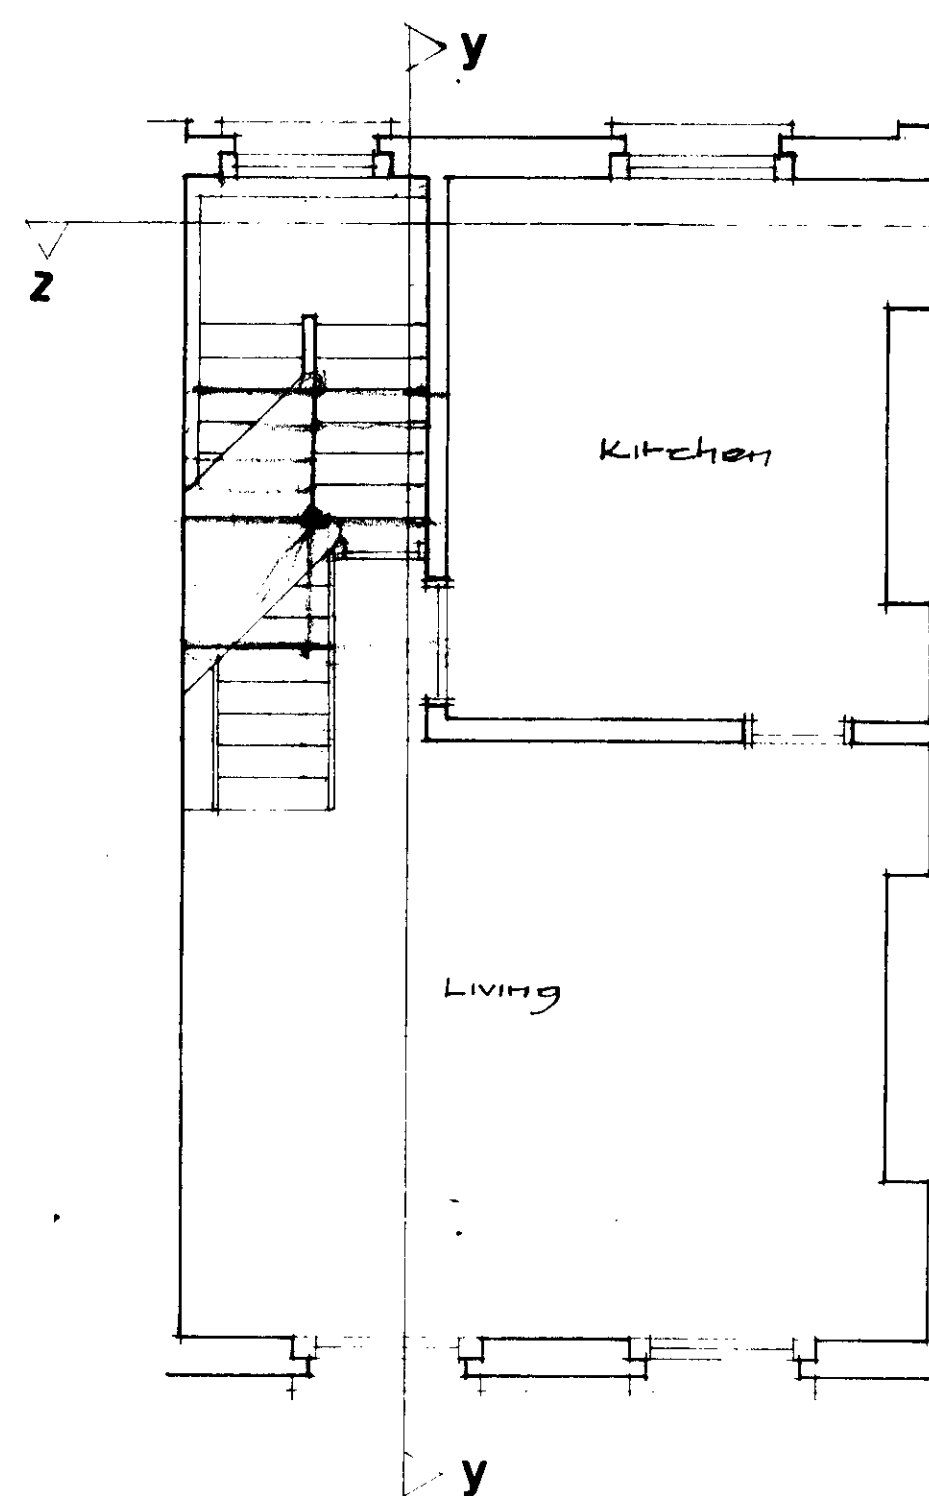


second floor plan

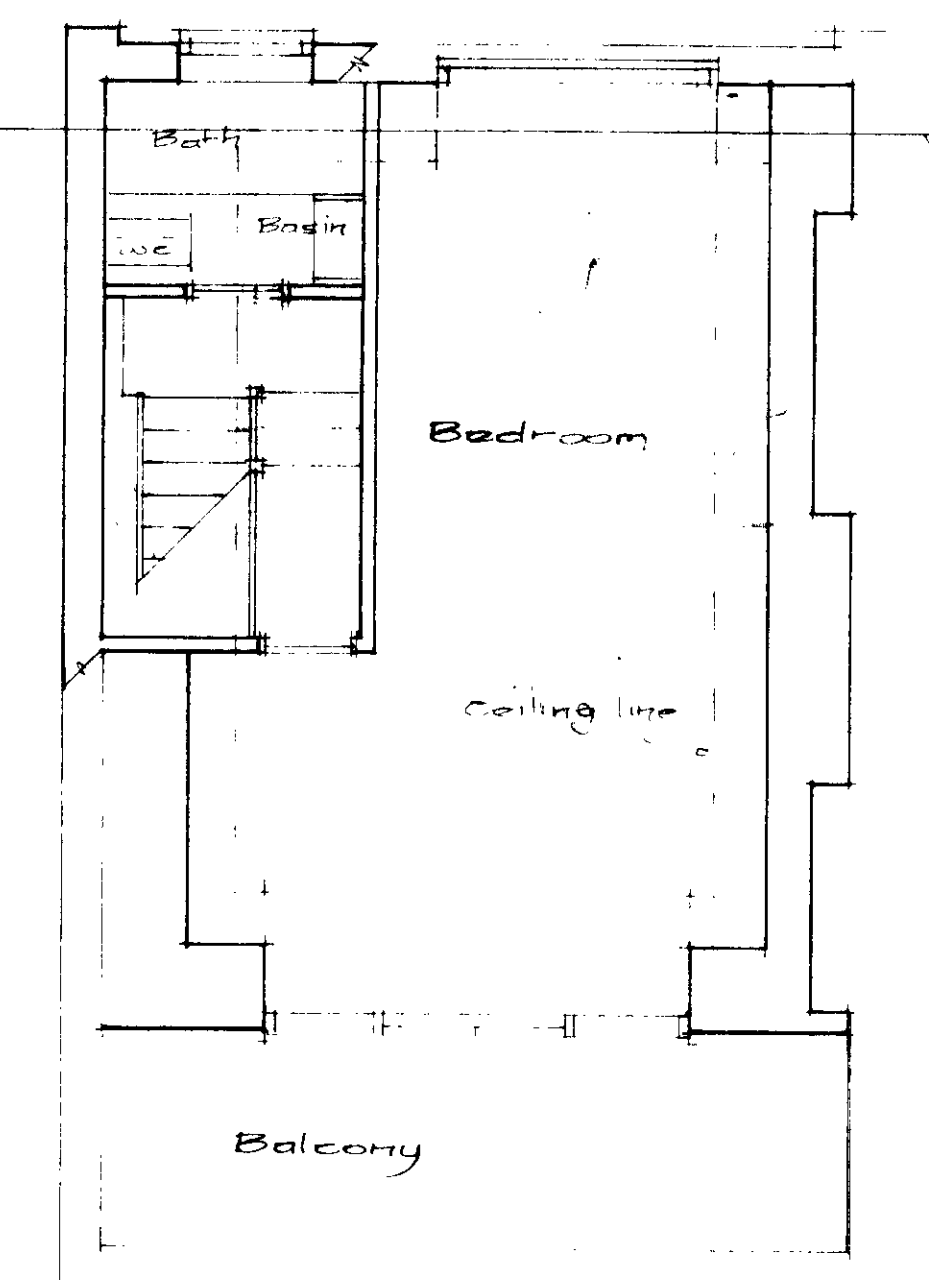


third floor plan


Plans, Sections and Elevations of
Second and Third Floors as Existing at
13 Chalcot Road London N.W.1
Scale 1:50
Date 6.4.87
Drg. No. CR/1/87

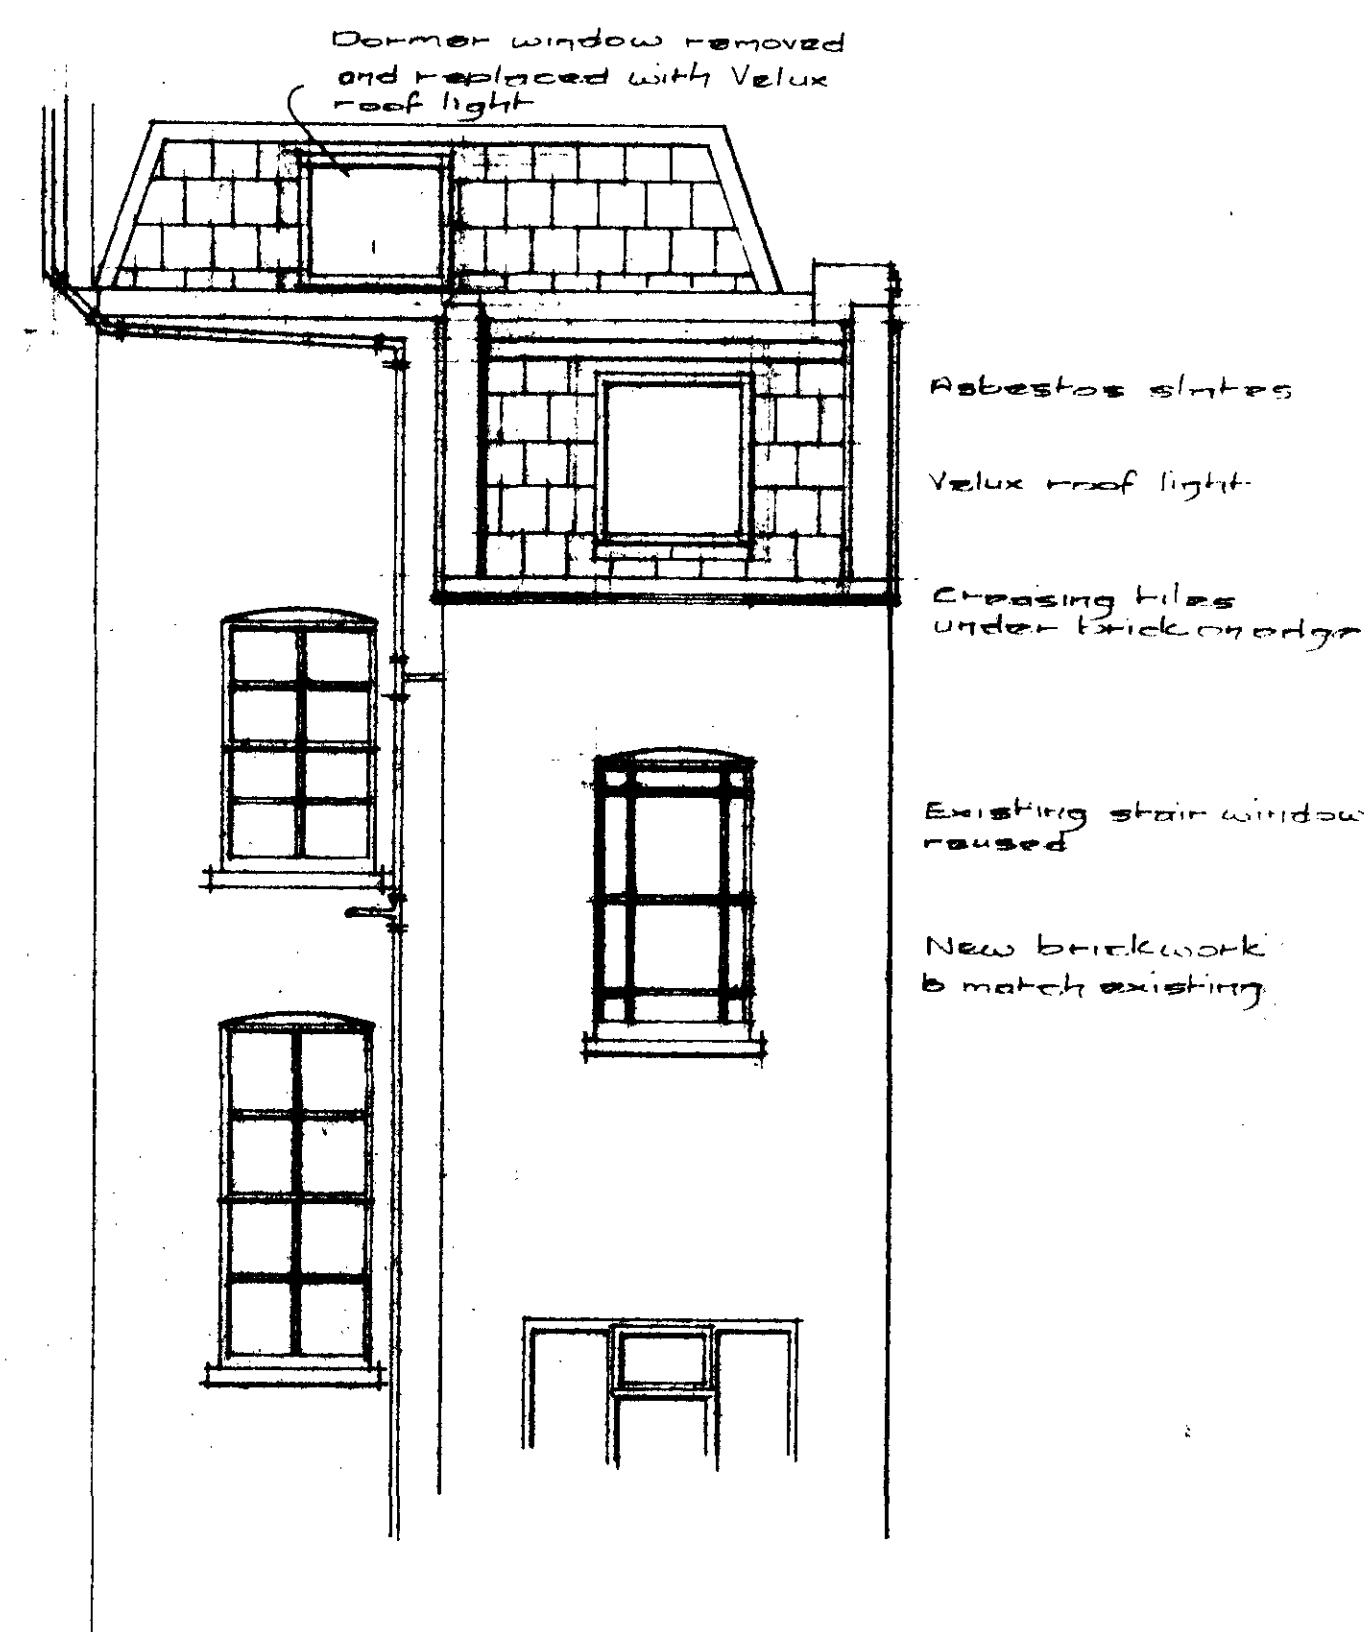


rear elevation

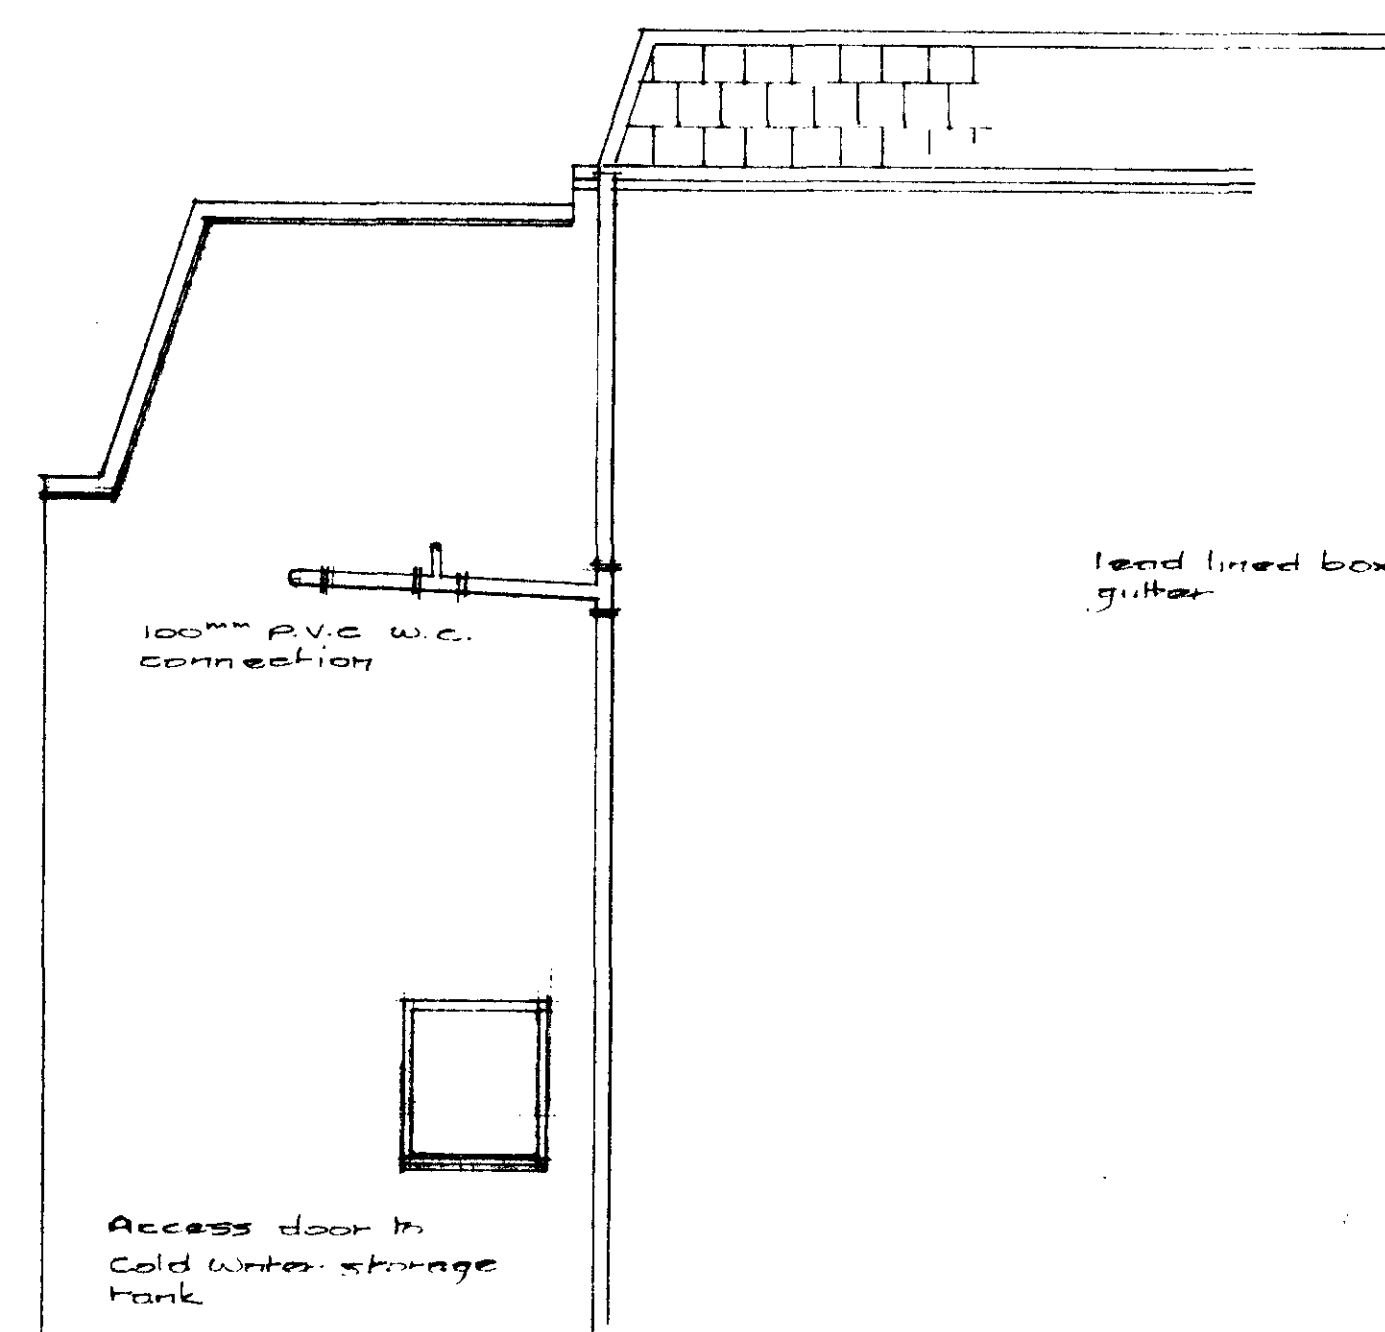


side elevation

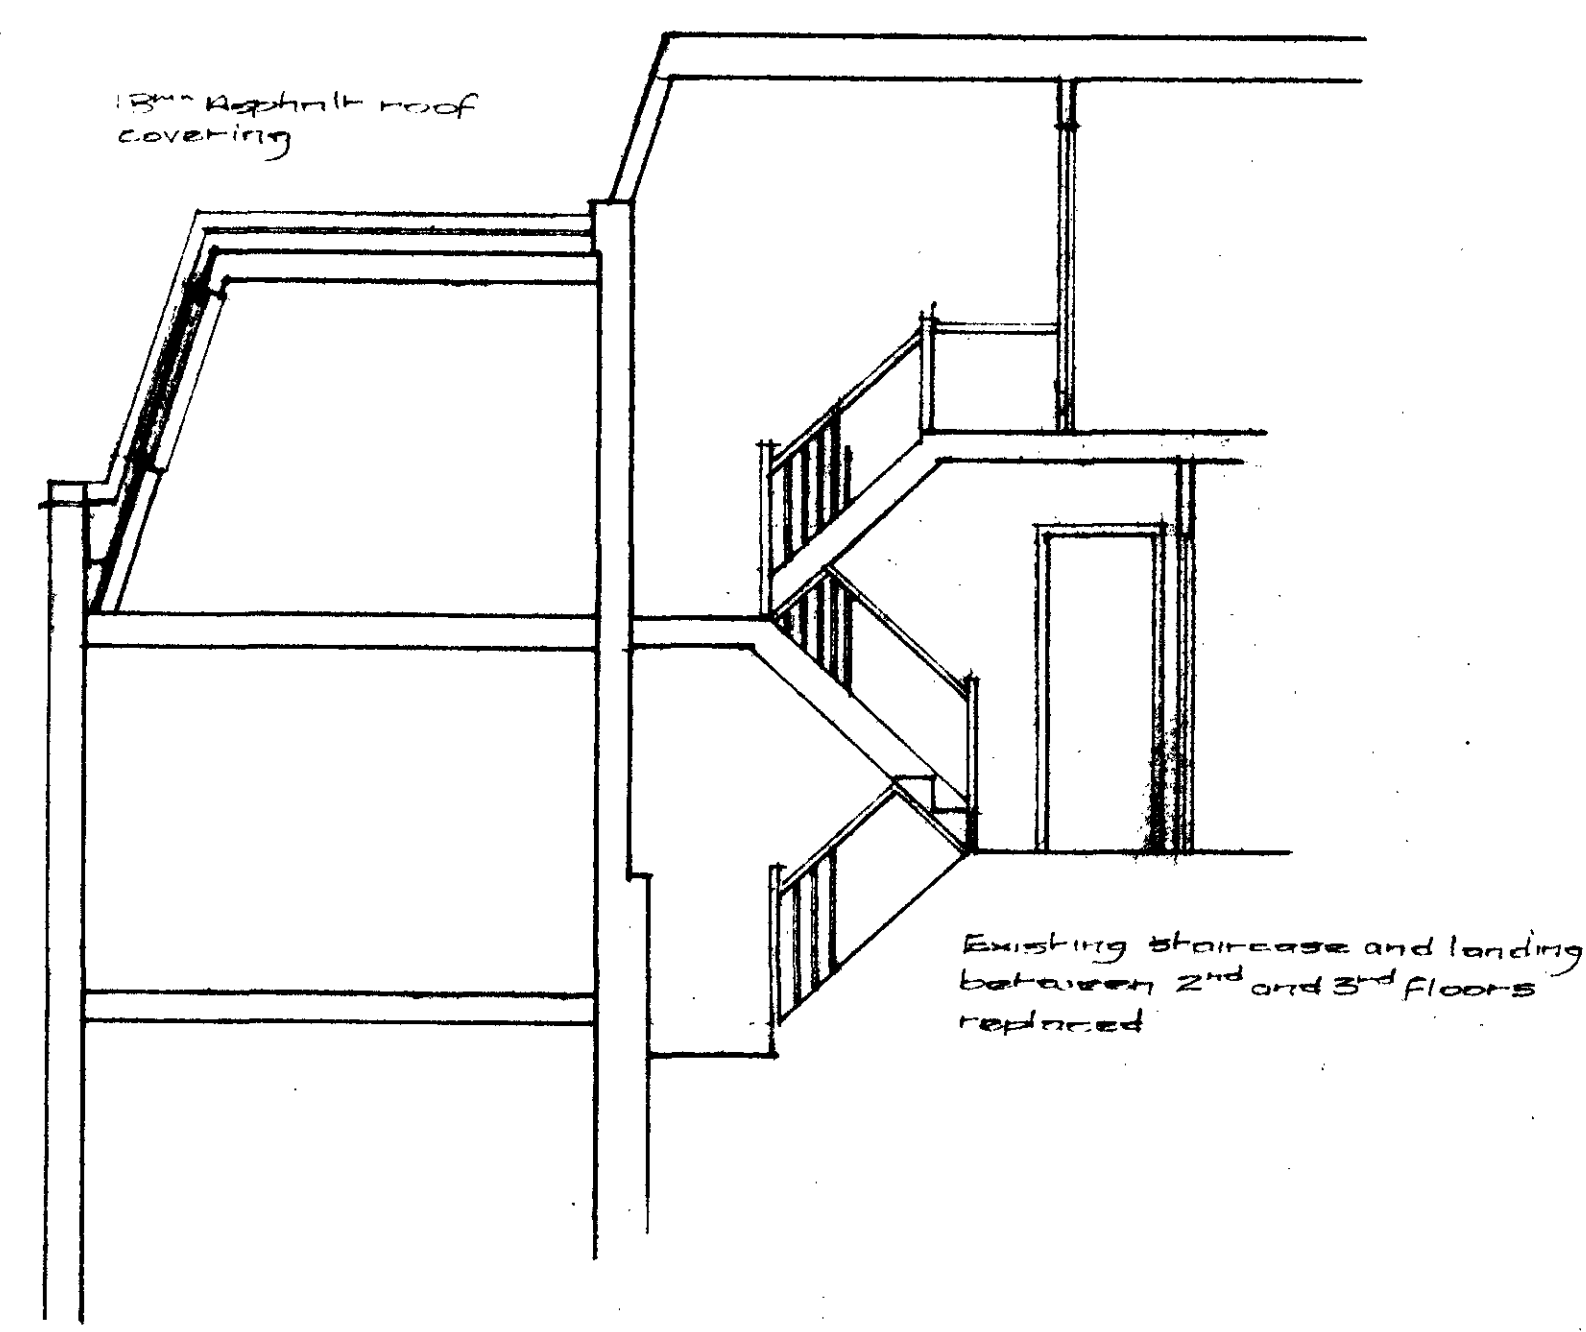


section a a

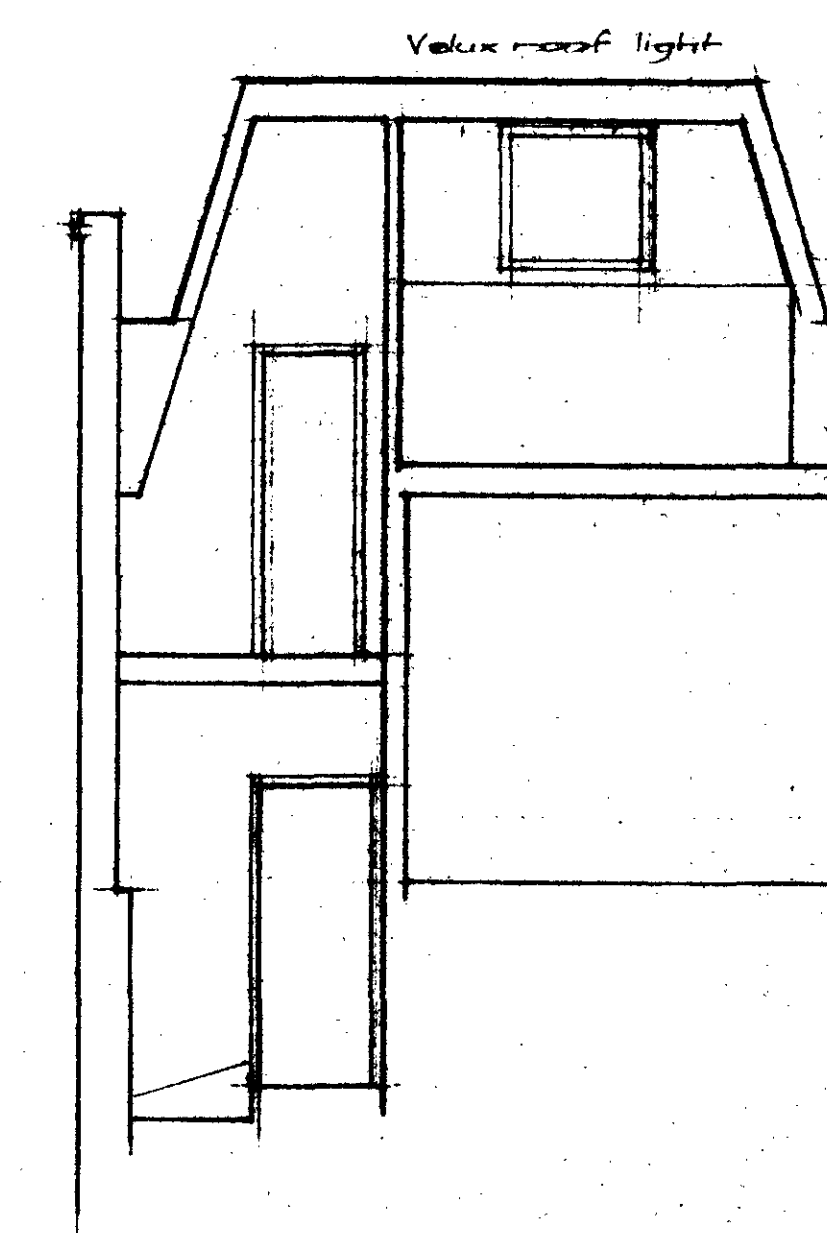


section b b

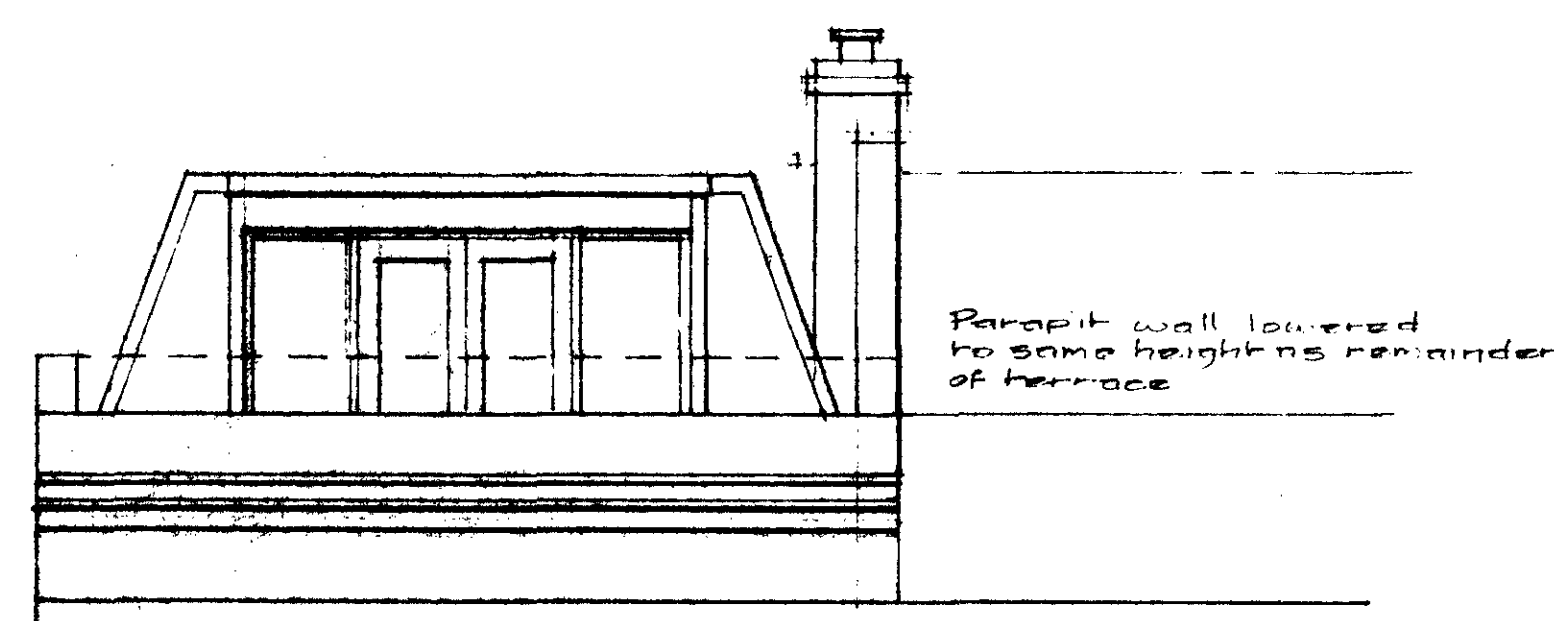

front elevation

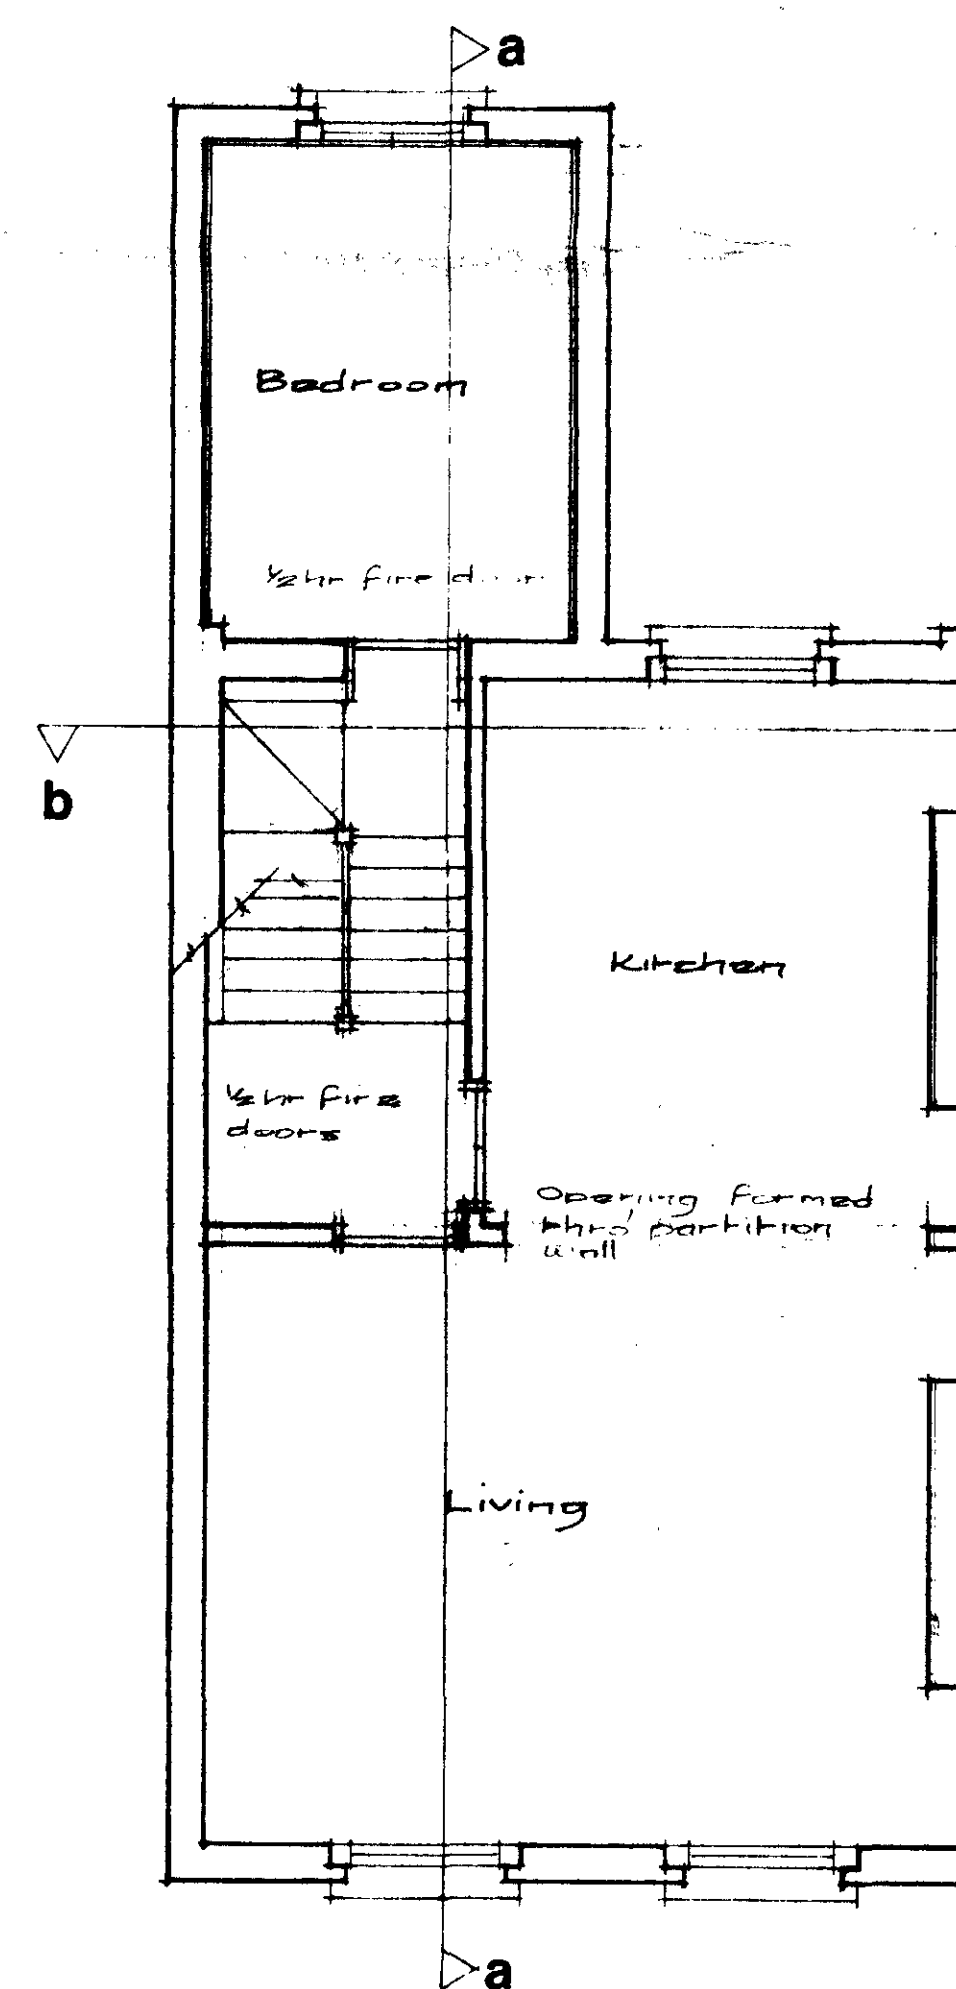

second floor plan

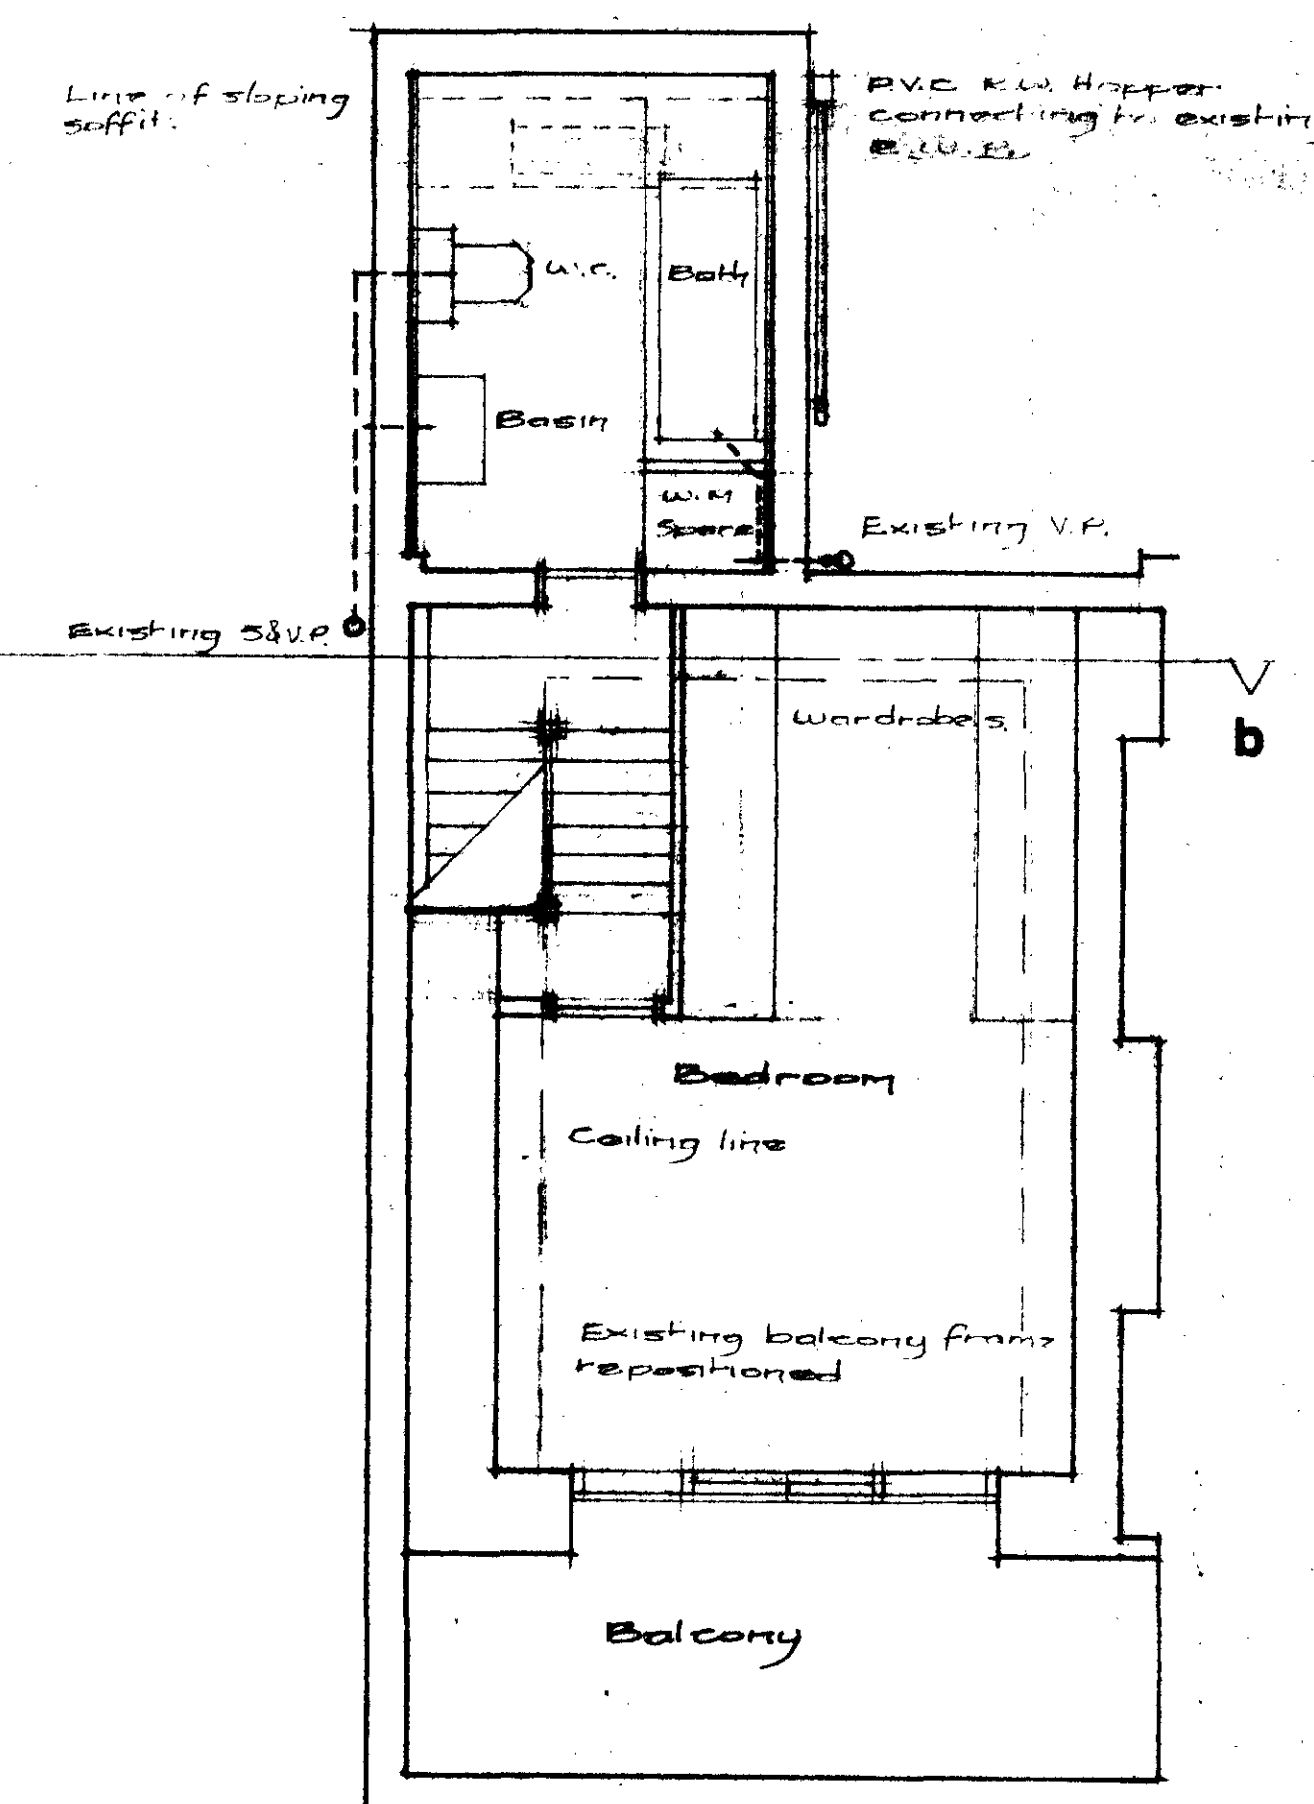

third floor plan

Plans Sections and Elevations of
Proposed alterations to 2nd and 3rd floors at
13 Chalcut Road London N.W.1
Scale 1:50
Date 21.4.87
Drg. No. CR/2/87 TP 8700797