

CAMDEN HIGH STREET

SITE

BAYHAM STREET

service access
residential access

JOB TITLE

CAMDEN HIGH STREET

DRAWING TITLE

SITE PLAN
112/126 CAMDEN HIGH ST
93 BAYHAM ST

DRAWING NUMBER

3689 / 01

SCALE

1:200

DATE

DEC 87

AW

CLIENT



RUGBY SECURITIES LTD.

HUTCHINSON AND PARTNERS
ARCHITECTS

33 UPPER STREET
LONDON N1 0PN
01-226 9708

TP 8701497

Figured dimensions to be followed in preference to dimensions scaled from drawing. All dimensions to be checked on site by contractor and such dimensions to be his responsibility: drawing discrepancies to be reported to architects.

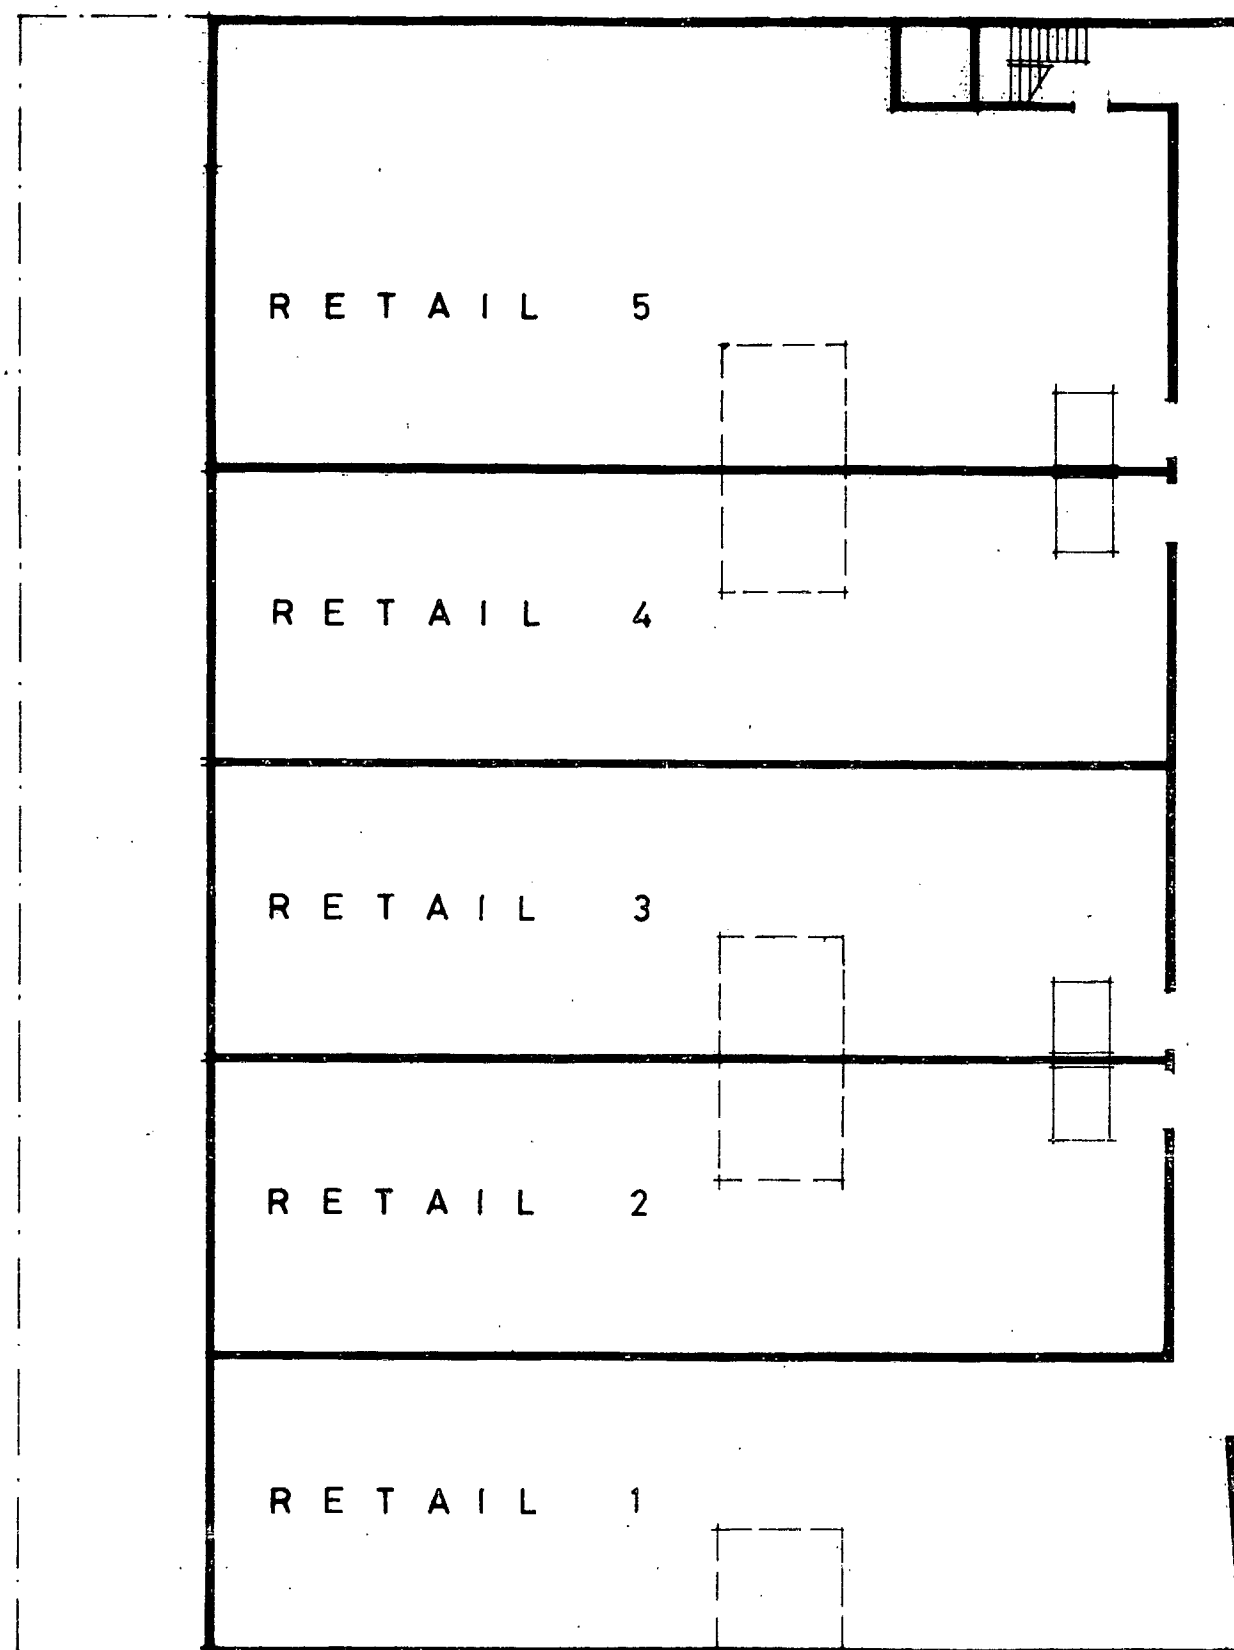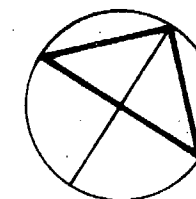

JOB TITLE

CAMDEN HIGH STREET

DRAWING TITLE

BASEMENT FLOOR PLAN

DRAWING NUMBER

3689/02

SCALE

1:200

DATE

NOV 1987

CLIENT

RUGBY SECURITIES LTD.


HUTCHINSON AND PARTNERS
ARCHITECTS

33 UPPER STREET
LONDON N1 0PN
01-225 9708

TP 8701497

Figured dimensions to be followed in preference to dimensions scaled from drawing. All dimensions to be checked on site by contractor and such dimensions to be his responsibility. Drawing discrepancies to be reported to architects.

C
A
M
D
E
N
H
I
G
H
S
T

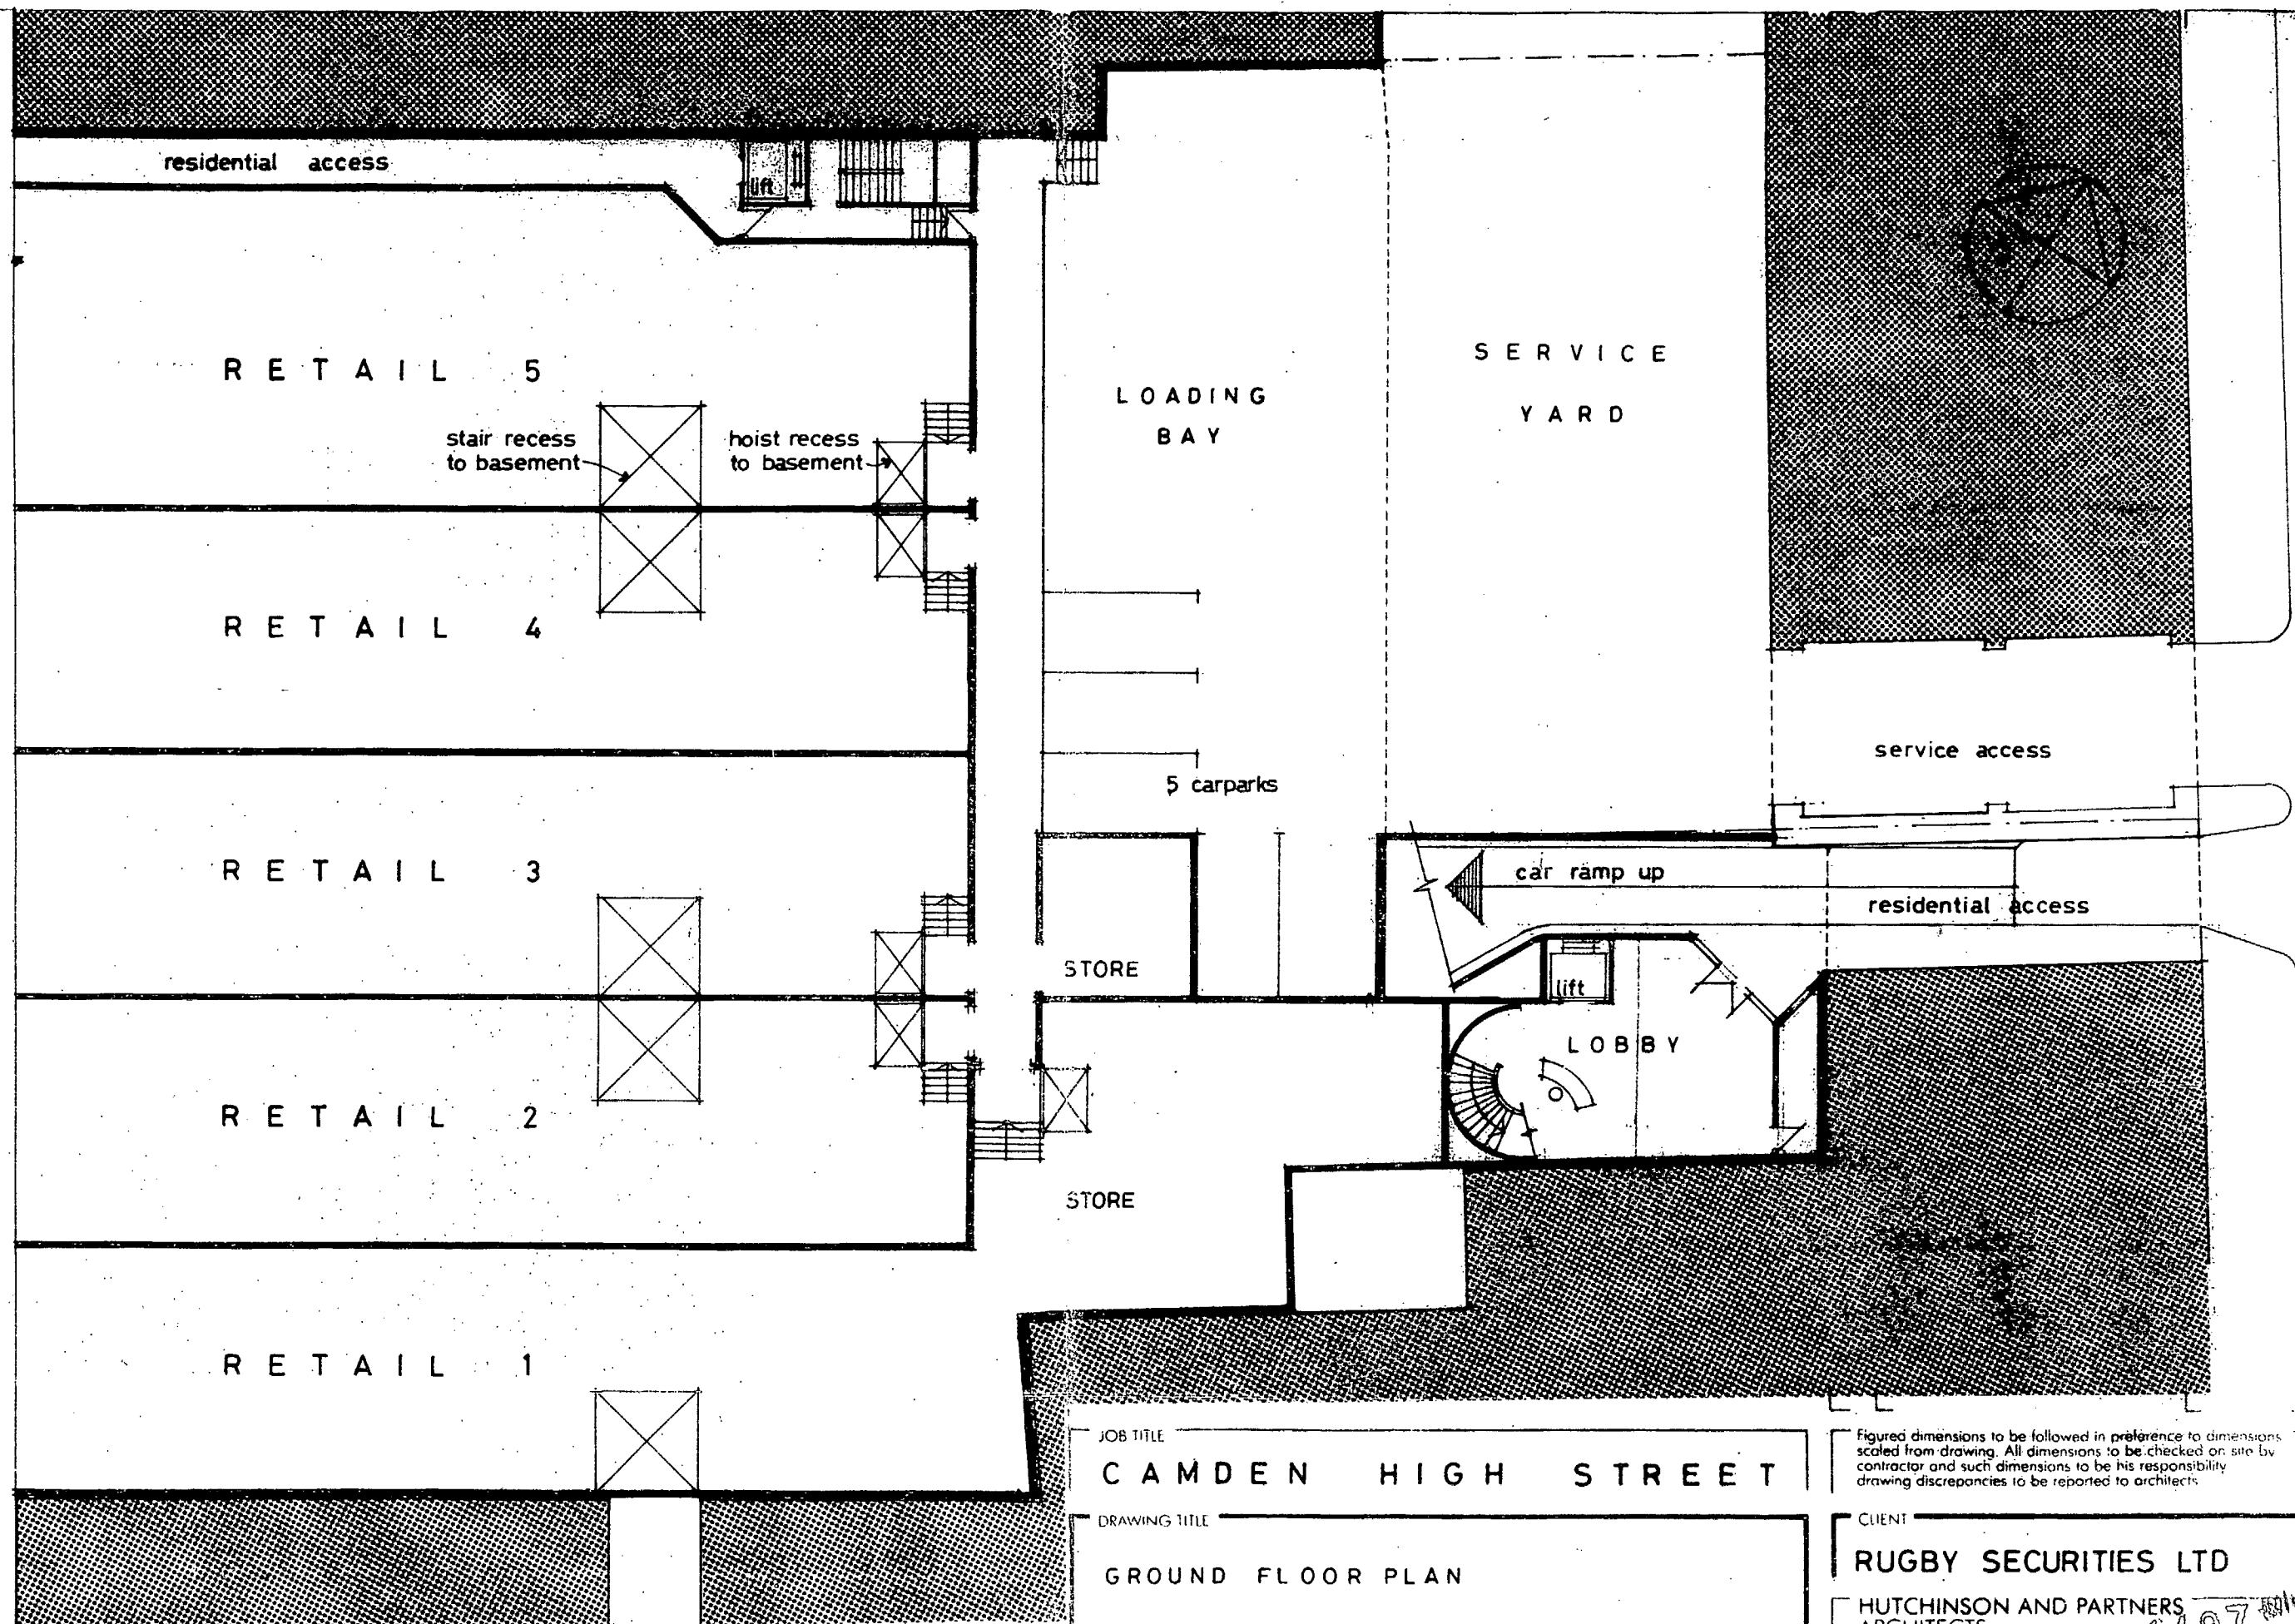

JOB TITLE

CAMDEN HIGH STREET

DRAWING TITLE

GROUND FLOOR PLAN

DRAWING NUMBER

3689/03

SCALE

1:200

DATE

NOV. 1987

Figured dimensions to be followed in preference to dimensions scaled from drawing. All dimensions to be checked on site by contractor and such dimensions to be his responsibility drawing discrepancies to be reported to architects

CLIENT

RUGBY SECURITIES LTD

HUTCHINSON AND PARTNERS
ARCHITECTS

33 UPPER STREET
LONDON N1 0PN
01-226 9708

TP 8701497

C
A
M
D
E
N
H
I
G
H
S
T

mais 11

mais 10

mais 9

mais 8

mais 7

mais 6

mais 5

mais 4

mais 3

mais 2

mais 1

C A R P A R K I N G (42 cars)

ramp up

ramp up

lift

lift

JOB TITLE

C A M D E N H I G H S T R E E T

DRAWING TITLE

F I R S T F L O O R P L A N

DRAWING NUMBER

3689/04

SCALE

1 : 200

DATE

NOV 1987


CLIENT

RUGBY SECURITIES LTD

HUTCHINSON AND PARTNERS
ARCHITECTS

TP 8701497

33 UPPER STREET
LONDON N1 0PN
01 226 9708


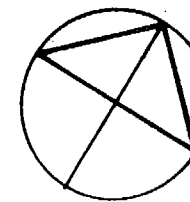


Figured dimensions to be followed in preference to dimensions scaled from drawing. All dimensions to be checked on site by contractor and such dimensions to be his responsibility. drawing discrepancies to be reported to architects.

C
A
M
D
E
N

H
I
G
H

S
T

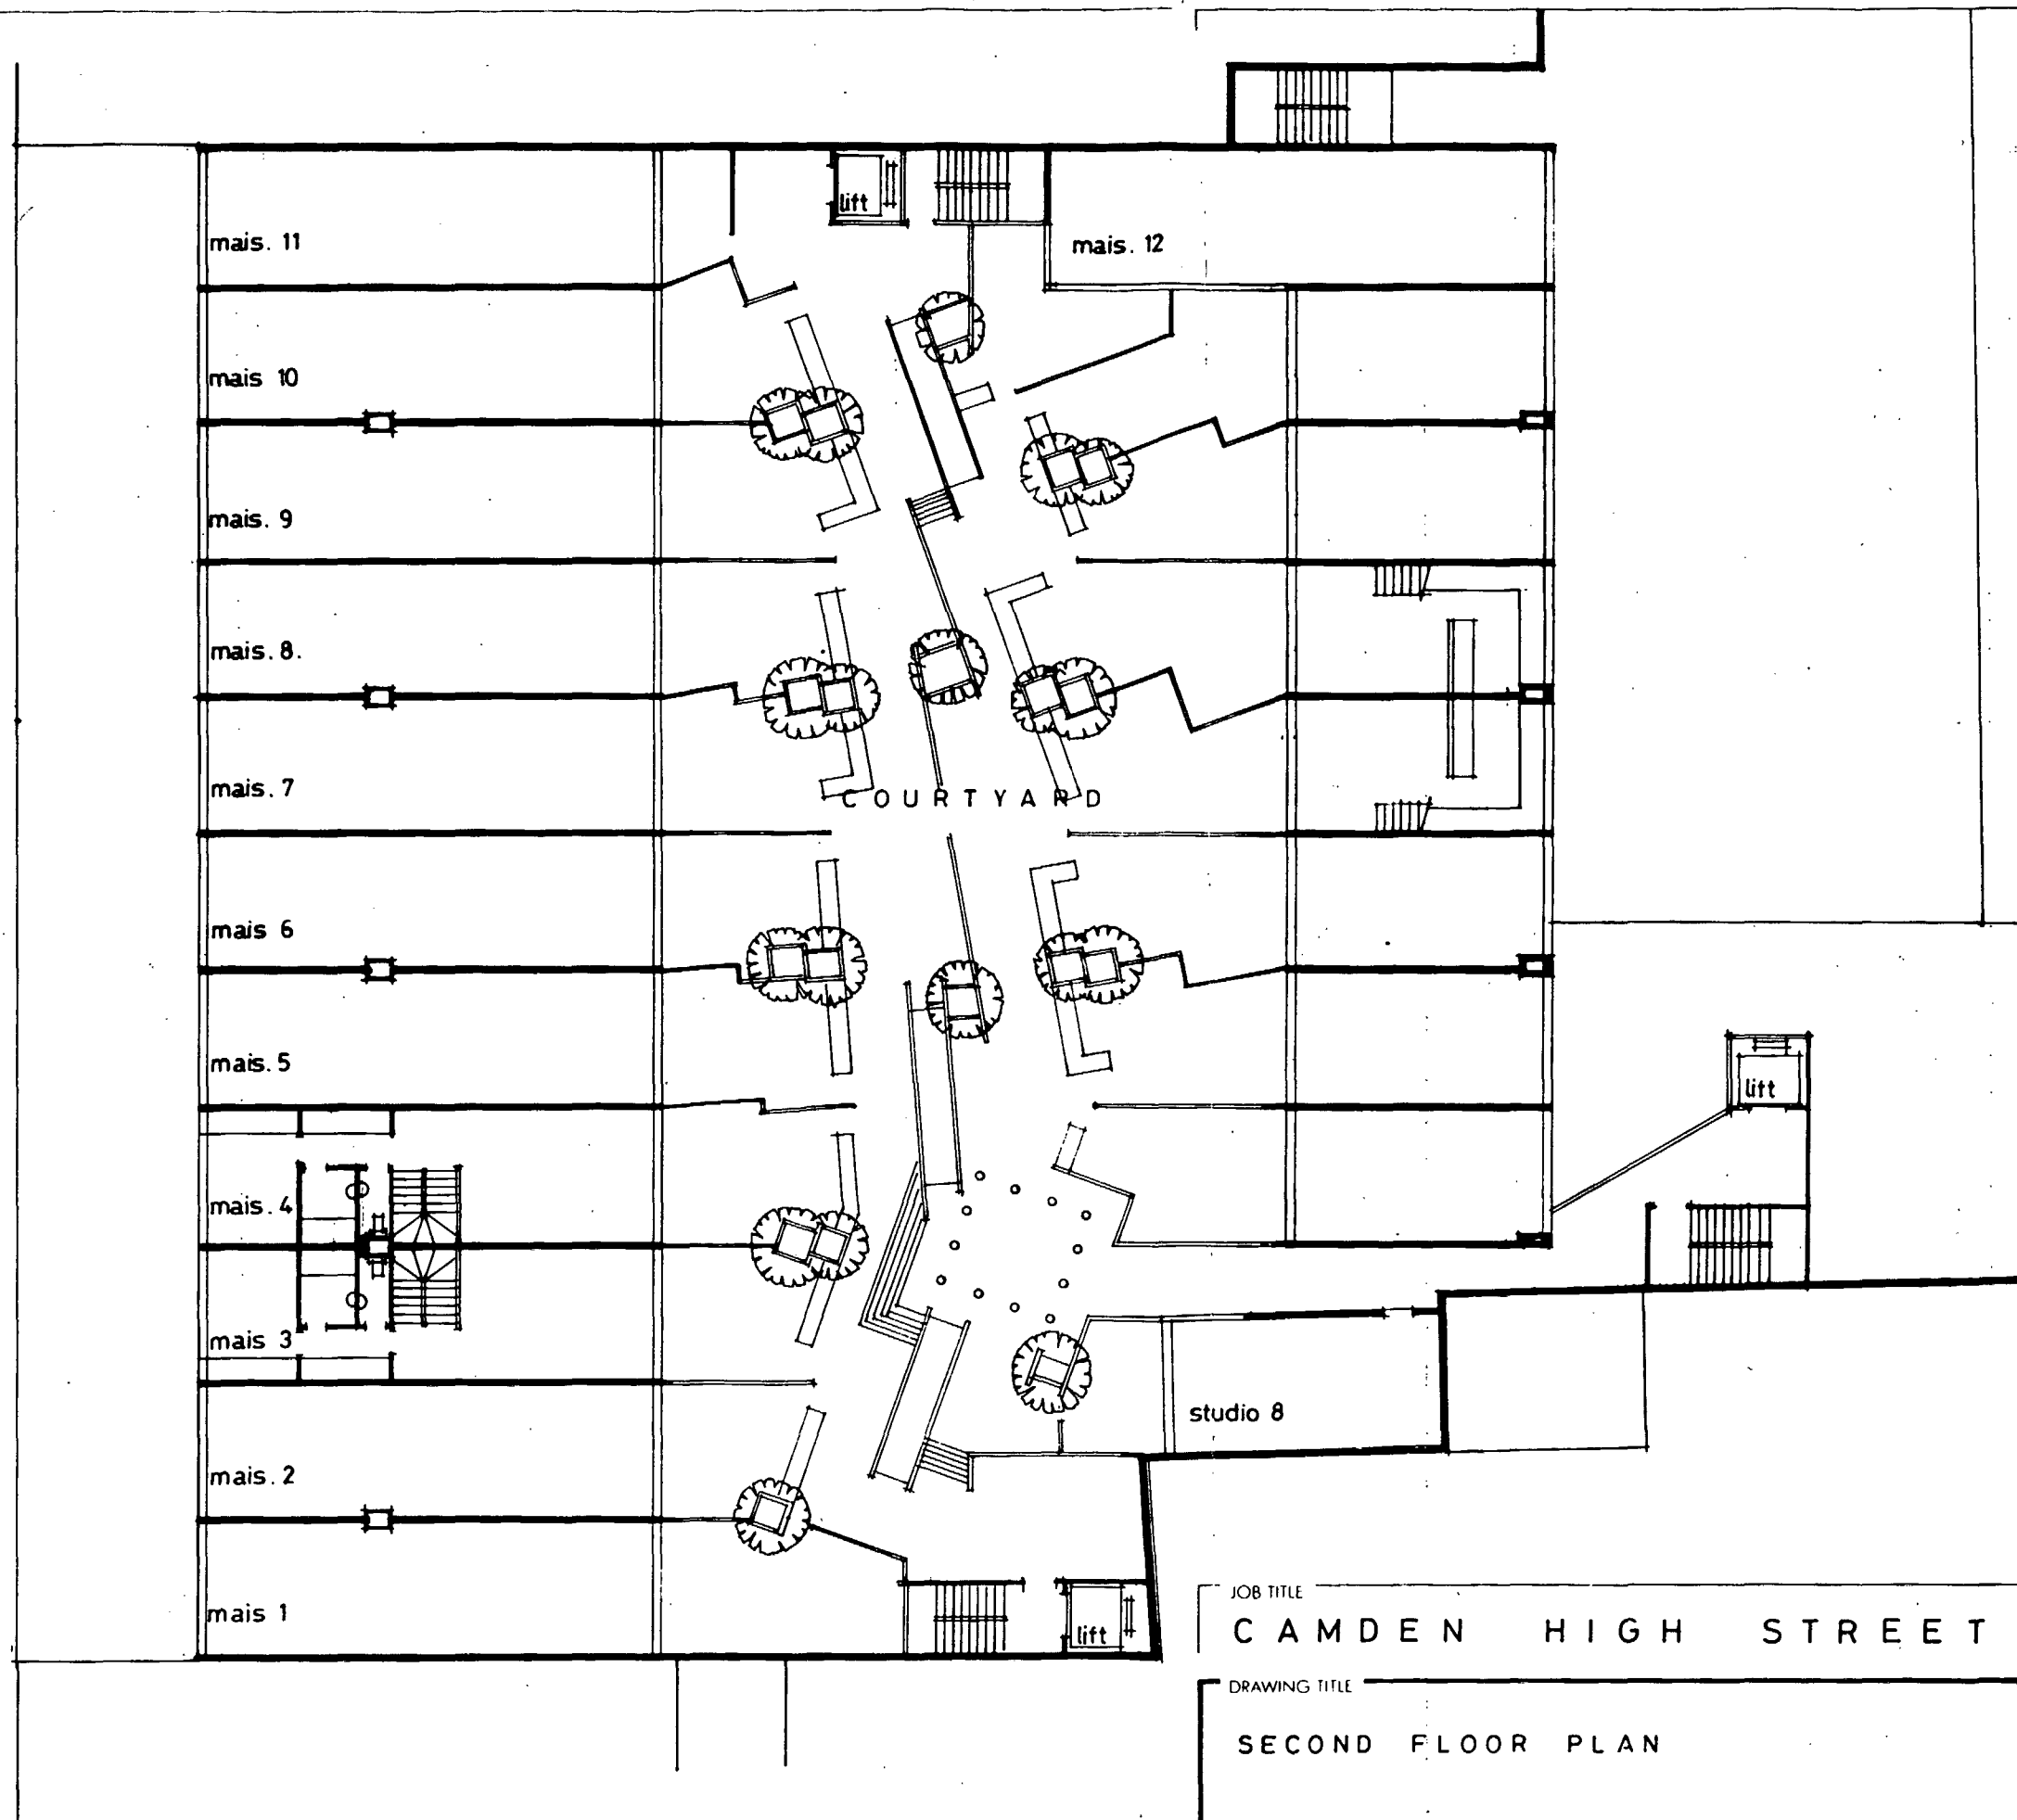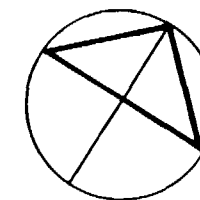

JOB TITLE

C A M D E N H I G H S T R E E T

DRAWING TITLE

S E C O N D F L O O R P L A N

DRAWING NUMBER

3689/05

SCALE

1: 200

DATE

NOV. 1987

CLIENT



RUGBY SECURITIES LTD

HUTCHINSON AND PARTNERS
ARCHITECTS

33 UPPER STREET
LONDON N1 0PN
01-226 9708

8701497

C
A
M
D
E
N
H
I
G
H
S
T

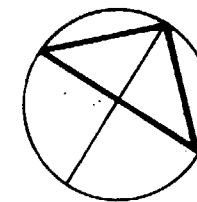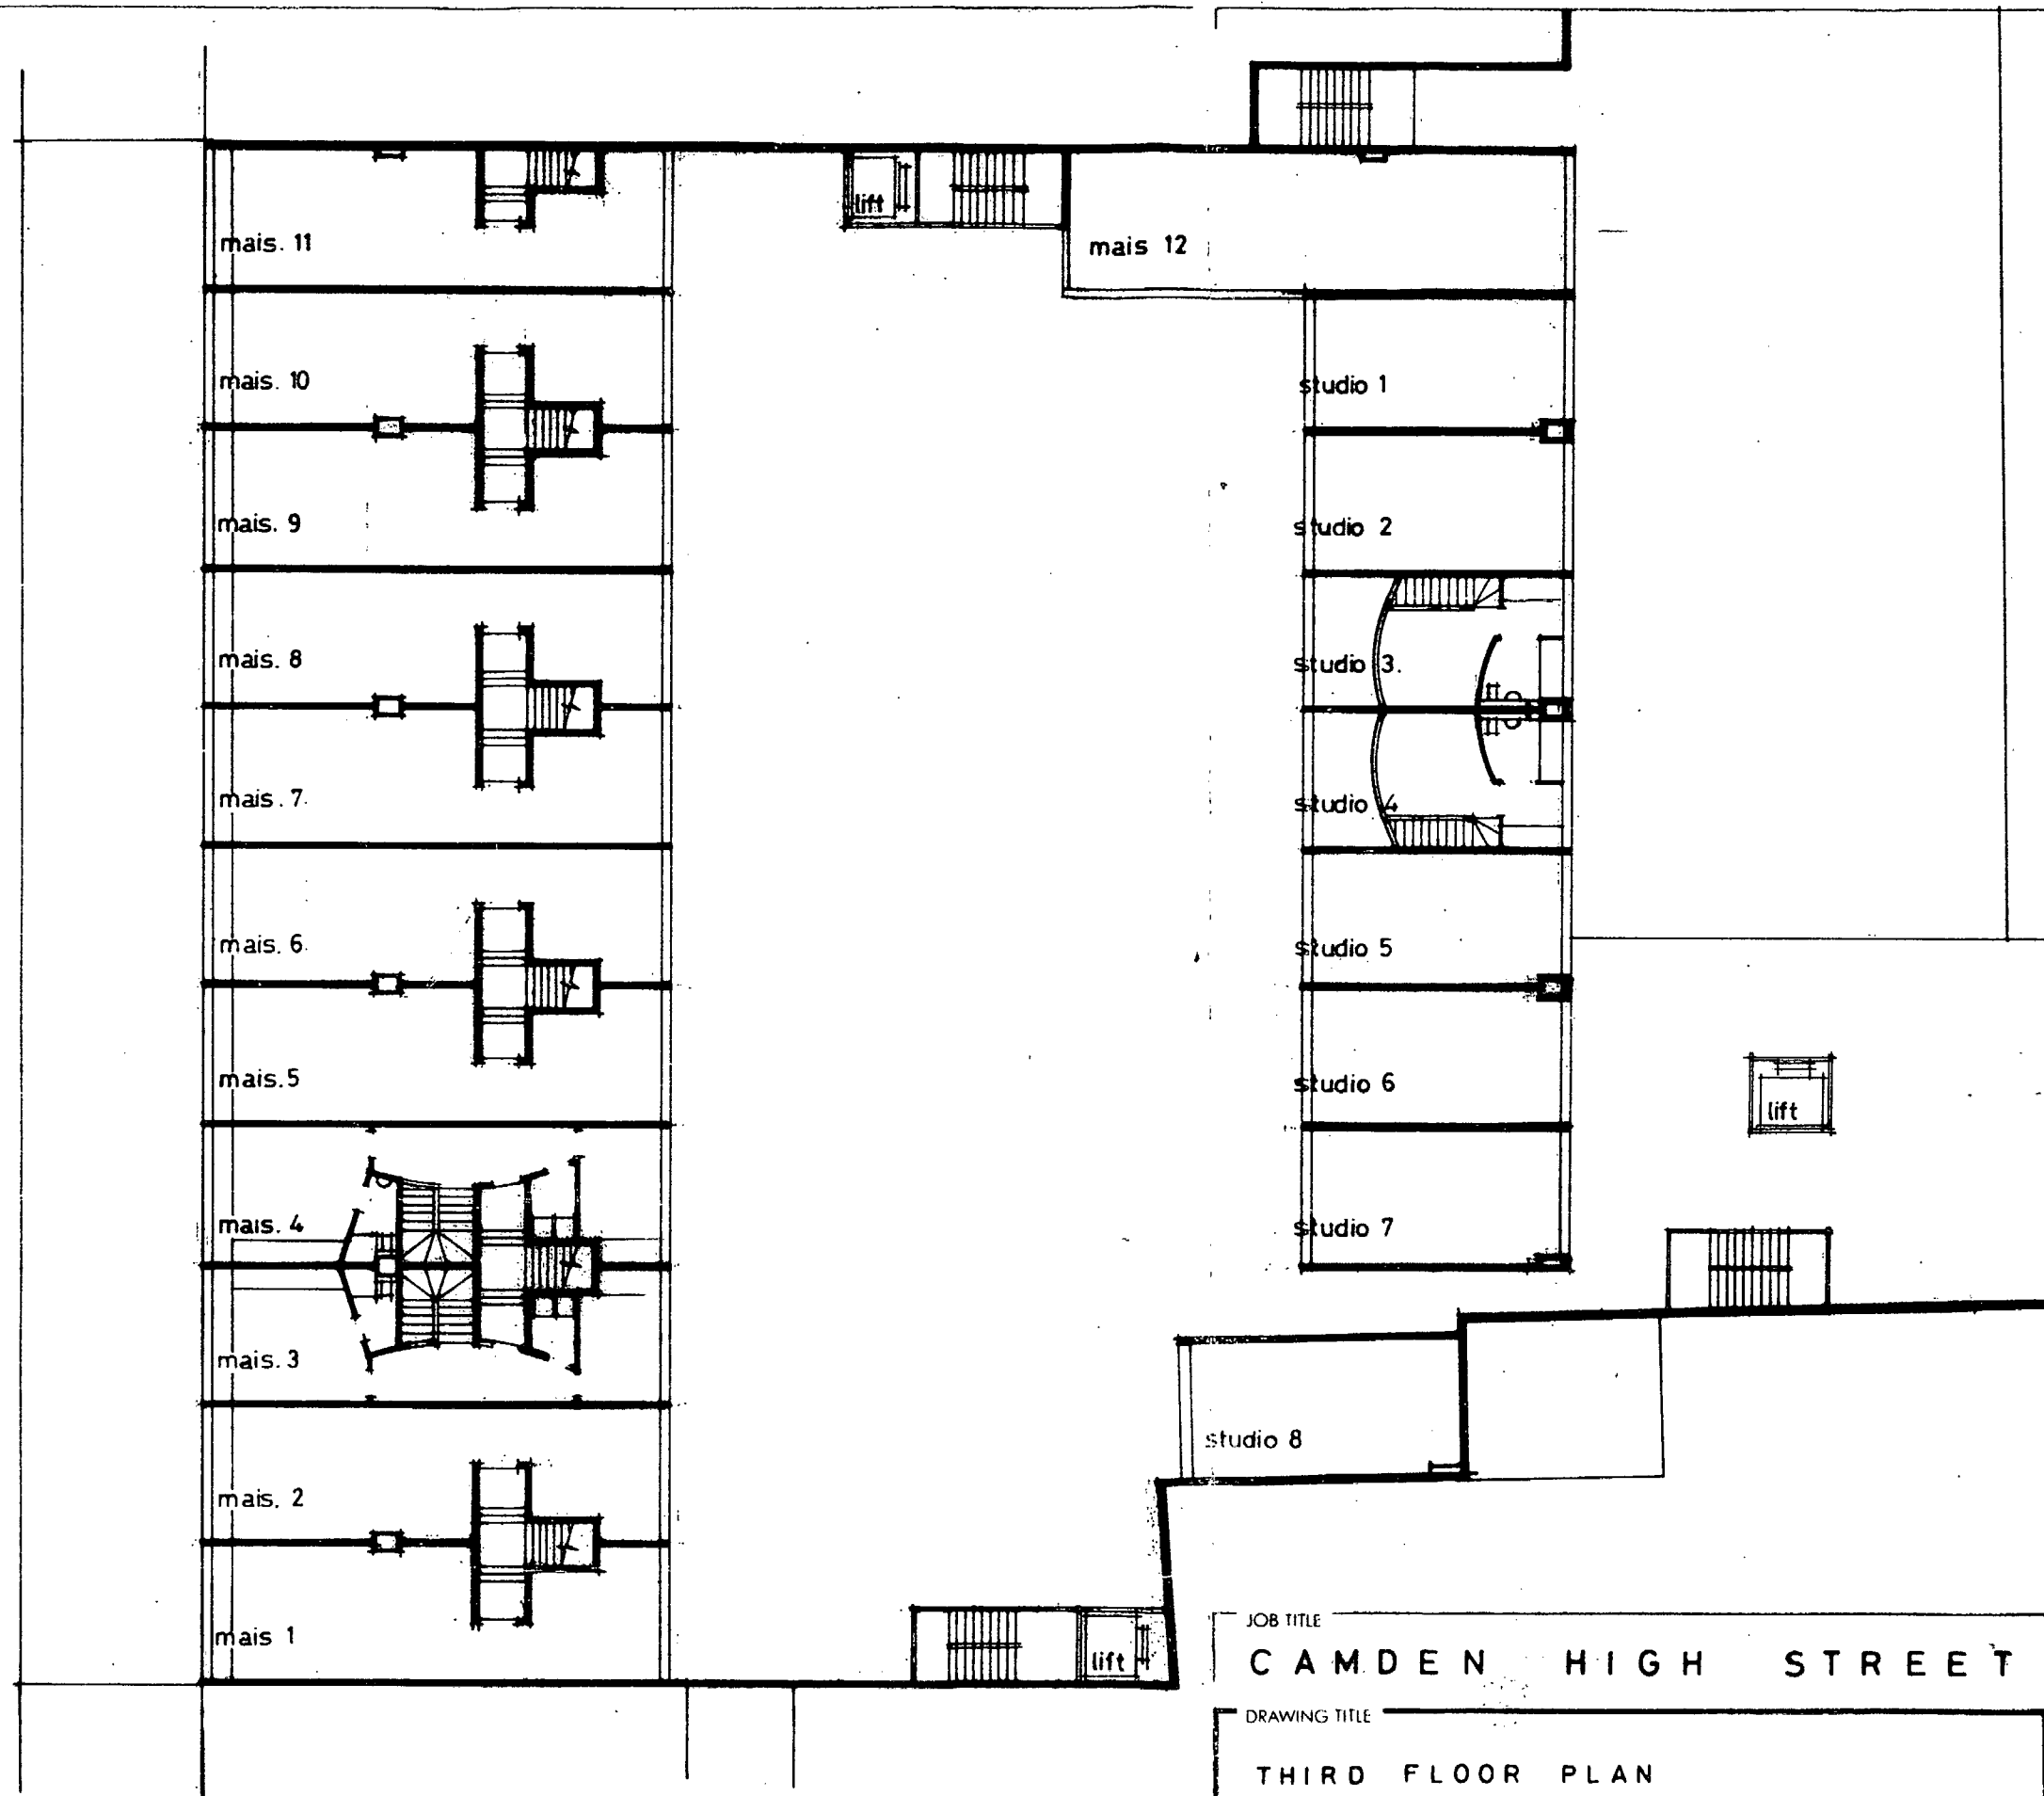

JOB TITLE

C A M D E N H I G H S T R E E T

DRAWING TITLE

T H I R D F L O O R P L A N

DRAWING NUMBER

3689 / 06

SCALE

1: 200

DATE

NOV 1987

CLIENT

RUGBY SECURITIES LTD.

HUTCHINSON AND PARTNERS
ARCHITECTS

33 UPPER STREET
LONDON N1 0PN
01-226 9708


WTP 8701497

Figured dimensions to be followed in preference to dimensions scaled from drawing. All dimensions to be checked on site by contractor and such dimensions to be his responsibility. Drawing discrepancies to be reported to architects.

C
A
M
D
E
N

H
I
G
H

S
T

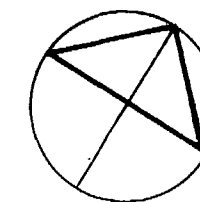

TP 8701497

mais. 23

mais. 24

mais. 22

studio 9

mais. 21

studio 10

mais. 20

studio 11

mais. 19

studio 12

mais. 18

studio 13

mais. 17

studio 14

mais. 16

studio 15

mais. 15

studio 16

mais. 14

mais. 13

JOB TITLE

CAMDEN HIGH STREET

DRAWING TITLE

FOURTH FLOOR PLAN

DRAWING NUMBER

3689 / 07

SCALE

1:200

DATE

NOV. 1987

CLIENT

RUGBY SECURITIES LTD.

HUTCHINSON AND PARTNERS
ARCHITECTS



33 UPPER STREET
LONDON N1 0PN
01-226 9708

Figured dimensions to be followed in preference to dimensions scaled from drawing. All dimensions to be checked on site by contractor and such dimensions to be his responsibility: drawing discrepancies to be reported to architects.

C
A
M
D
E
N

H
I
G
H

S
T

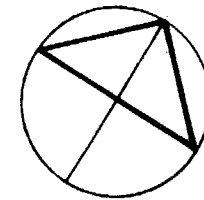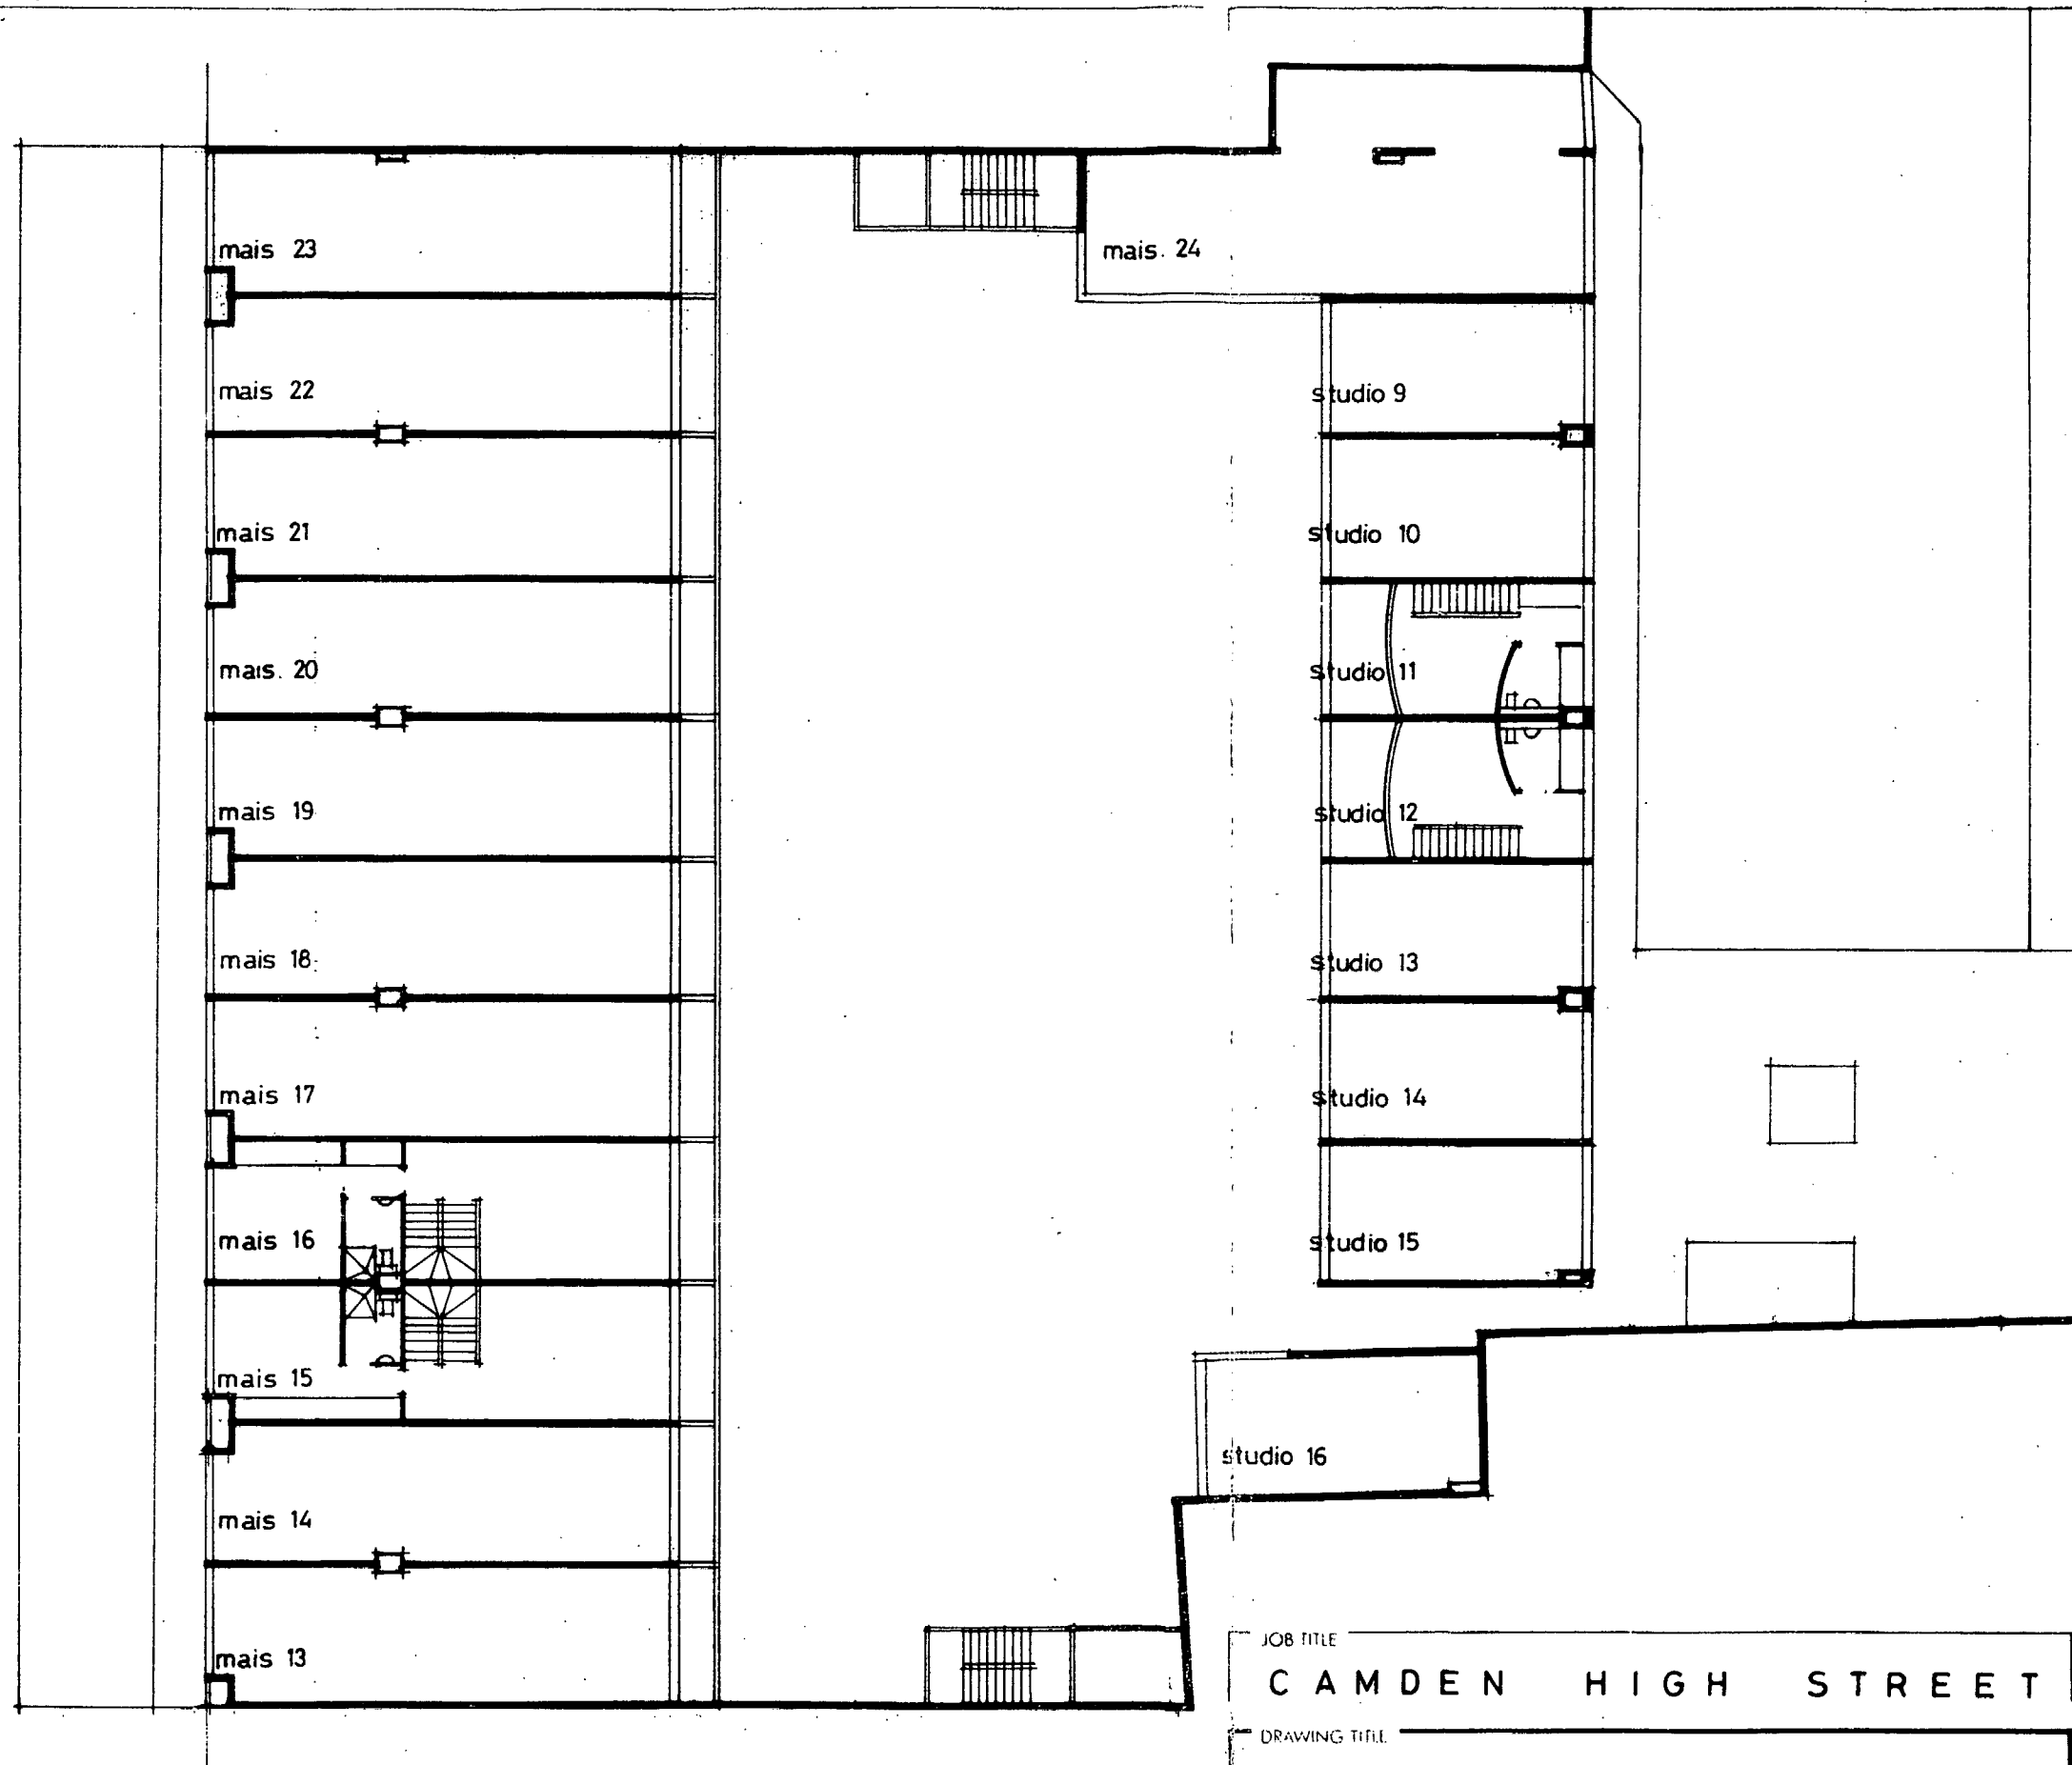

JOB TITLE

C A M D E N H I G H S T R E E T

DRAWING TITLE

F I F T H F L O O R P L A N

DRAWING NUMBER

3689 / 08

SCALE

1 : 200

DATE

NOV. 1987

CLIENT

RUGBY SECURITIES LTD

HUTCHINSON AND PARTNERS
ARCHITECTS

33 UPPER STREET
LONDON N1 0PN
01-226 9708

PP 8701497

Figured dimensions to be followed in preference to dimensions scaled from drawing. All dimensions to be checked on site by contractor and such dimensions to be his responsibility. drawing discrepancies to be reported to architects

C
A
M
D
E
N

H
I
G
H

S
T

mais 23

mais 22

mais 21

mais 20

mais 19

mais 18

mais 17

mais 16

mais 15

mais 14

mais 13

mais 24

studio 9

studio 10

studio 11


studio 12

studio 13

studio 14

studio 15

studio 16

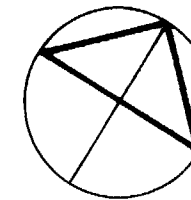

JOB TITLE

C A M D E N H I G H S T R E E T

DRAWING TITLE

SIXTH FLOOR PLAN
CONSERVATORIES & ROOF TERRACES

DRAWING NUMBER

3689 / 09

SCALE

1:200

DATE

NOV. 1987

CLIENT


RUGBY SECURITIES LTD

HUTCHINSON AND PARTNERS
ARCHITECTS


33 UPPER STREET
LONDON N1 0PN
01-226-9708

KTP 87 01497


Figured dimensions to be followed in preference to dimensions scaled from drawing. All dimensions to be checked on site by contractor and such dimensions to be his responsibility; drawing discrepancies to be reported to architects.

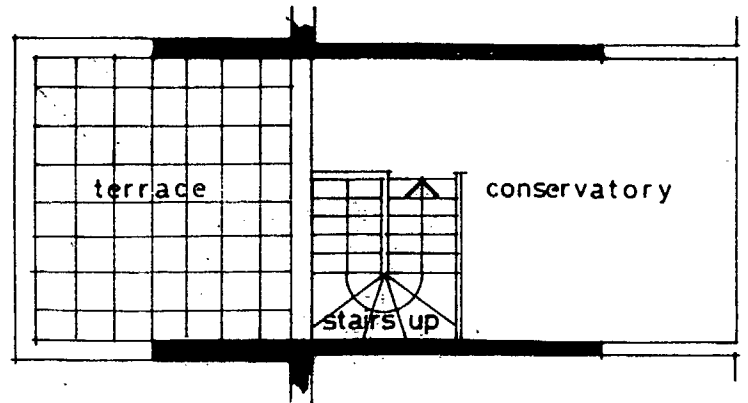



6TH FLOOR (ROOF)

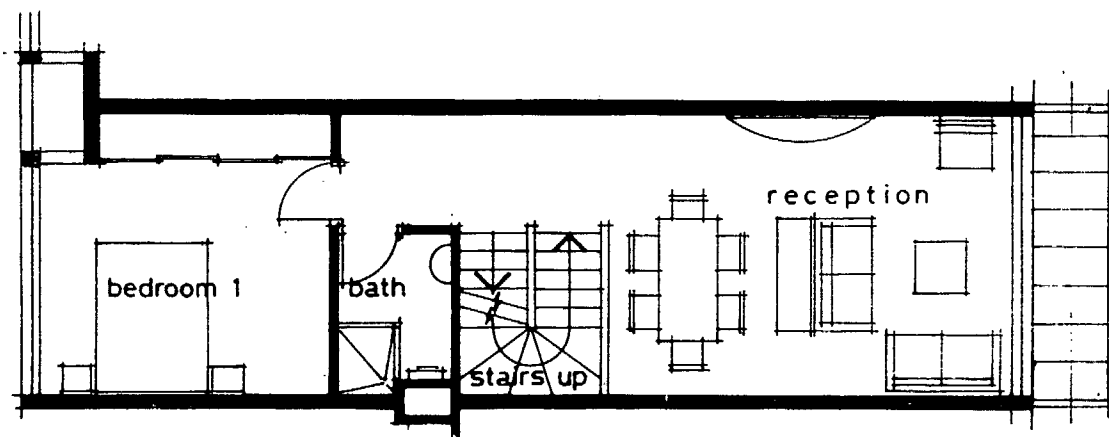


5TH FLOOR

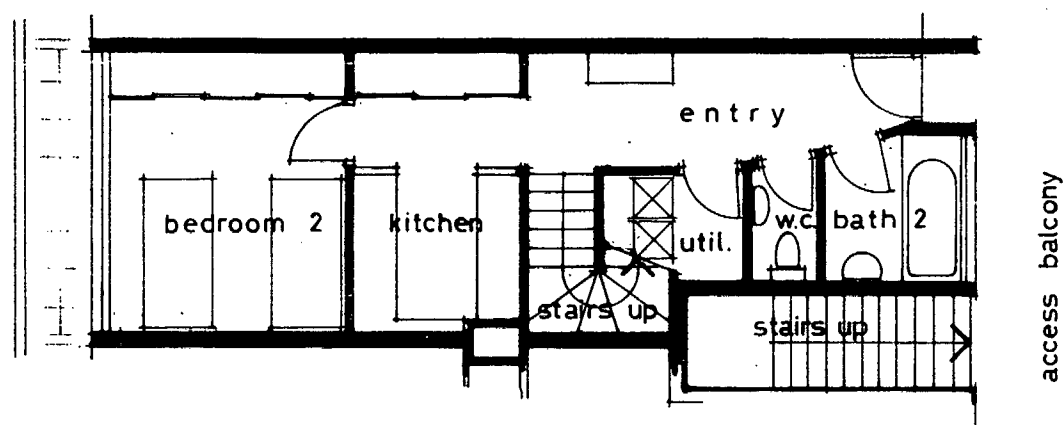


4TH FLOOR

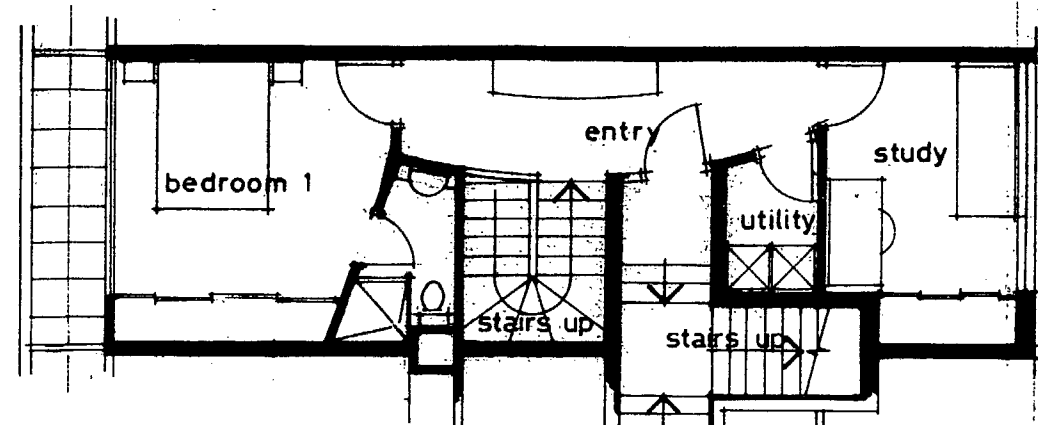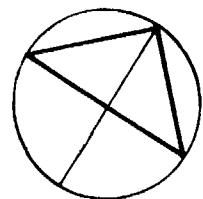

3RD FLOOR

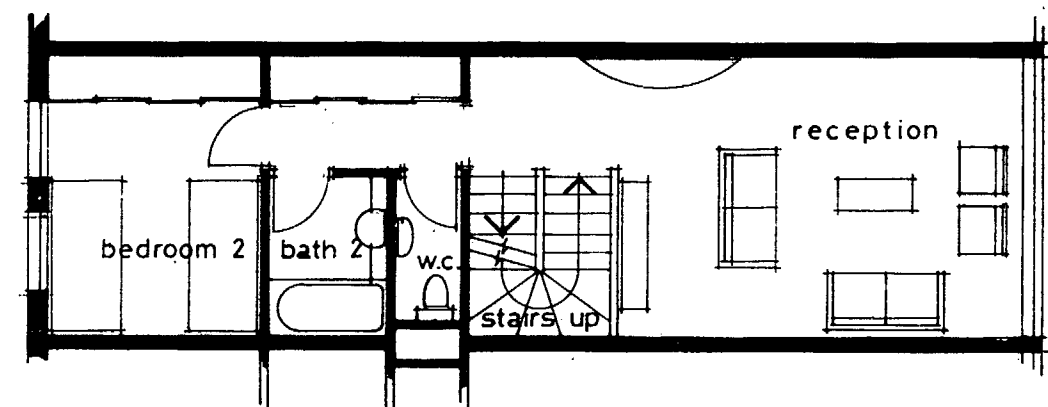

2ND FLOOR

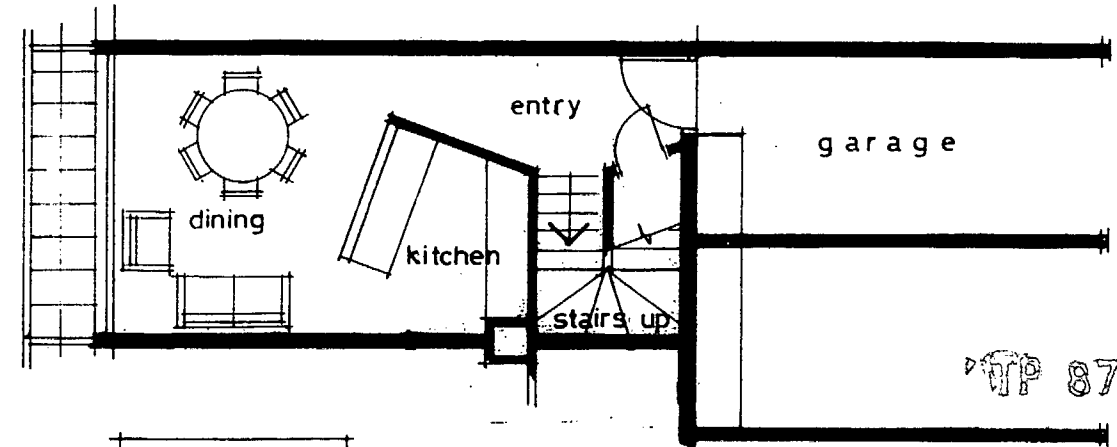

1ST FLOOR

8701497

JOB TITLE

CAMDEN HIGH STREET

DRAWING TITLE

TYPICAL MAISONETTE PLANS

DRAWING NUMBER

3689 / 10

SCALE

1:100

DATE

NOV. 1987


CLIENT

RUGBY SECURITIES LTD.


HUTCHINSON AND PARTNERS
ARCHITECTS

33 UPPER STREET
LONDON N1 0PN
01-226 9708


Figured dimensions to be followed in preference to dimensions scaled from drawing. All dimensions to be checked on site by contractor and such dimensions to be his responsibility. drawing discrepancies to be reported to architects.

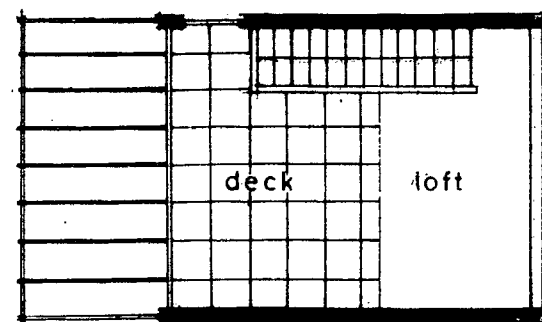

6TH FLOOR (ROOF)


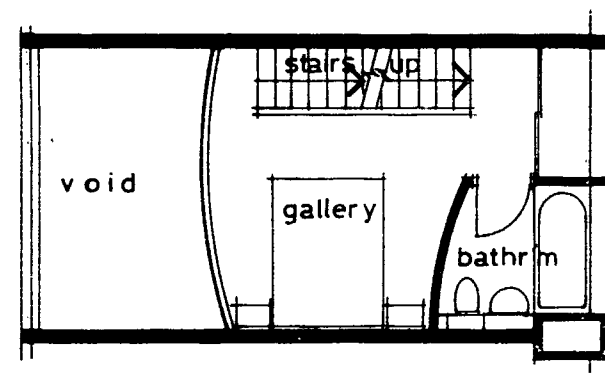


5TH FLOOR

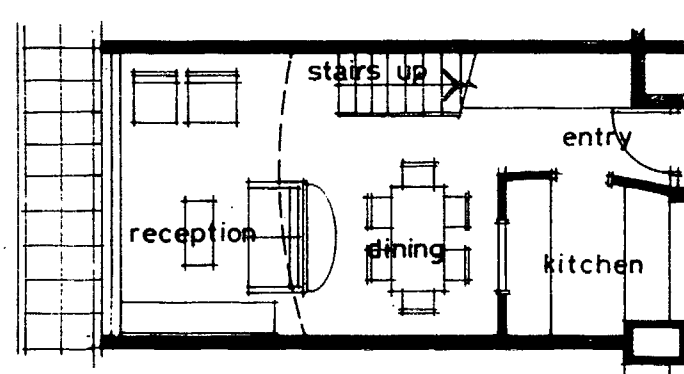


4TH FLOOR

access balcony

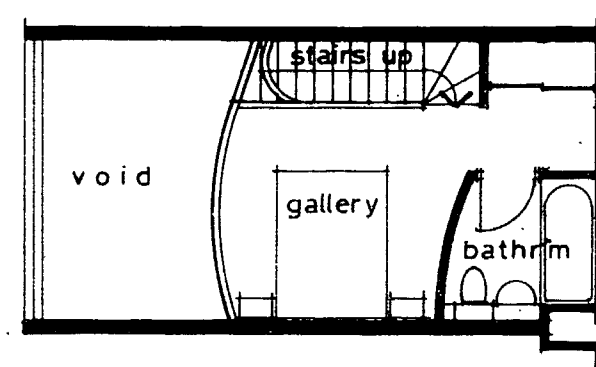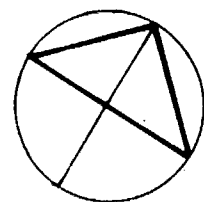

3RD FLOOR

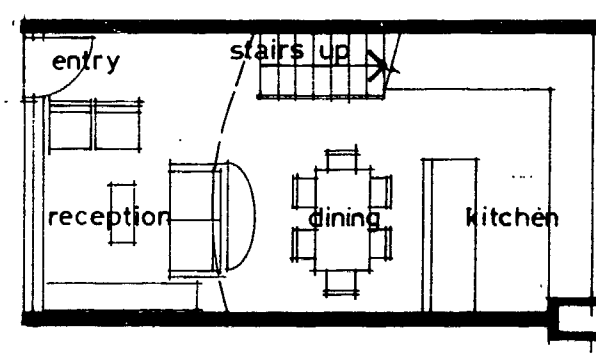

2ND FLOOR

HP 8701497

JOB TITLE

CAMDEN HIGH STREET

DRAWING TITLE

TYPICAL STUDIO FLAT PLANS.

DRAWING NUMBER

3689 / 11

SCALE

1 : 100

DATE

NOV. 1987


Figured dimensions to be followed in preference to dimensions scaled from drawing. All dimensions to be checked on site by contractor and such dimensions to be his responsibility drawing discrepancies to be reported to architects.

CLIENT

RUGBY SECURITIES LTD.

HUTCHINSON AND PARTNERS
ARCHITECTS

33 UPPER STREET
LONDON N1 0PN
01 226 9708

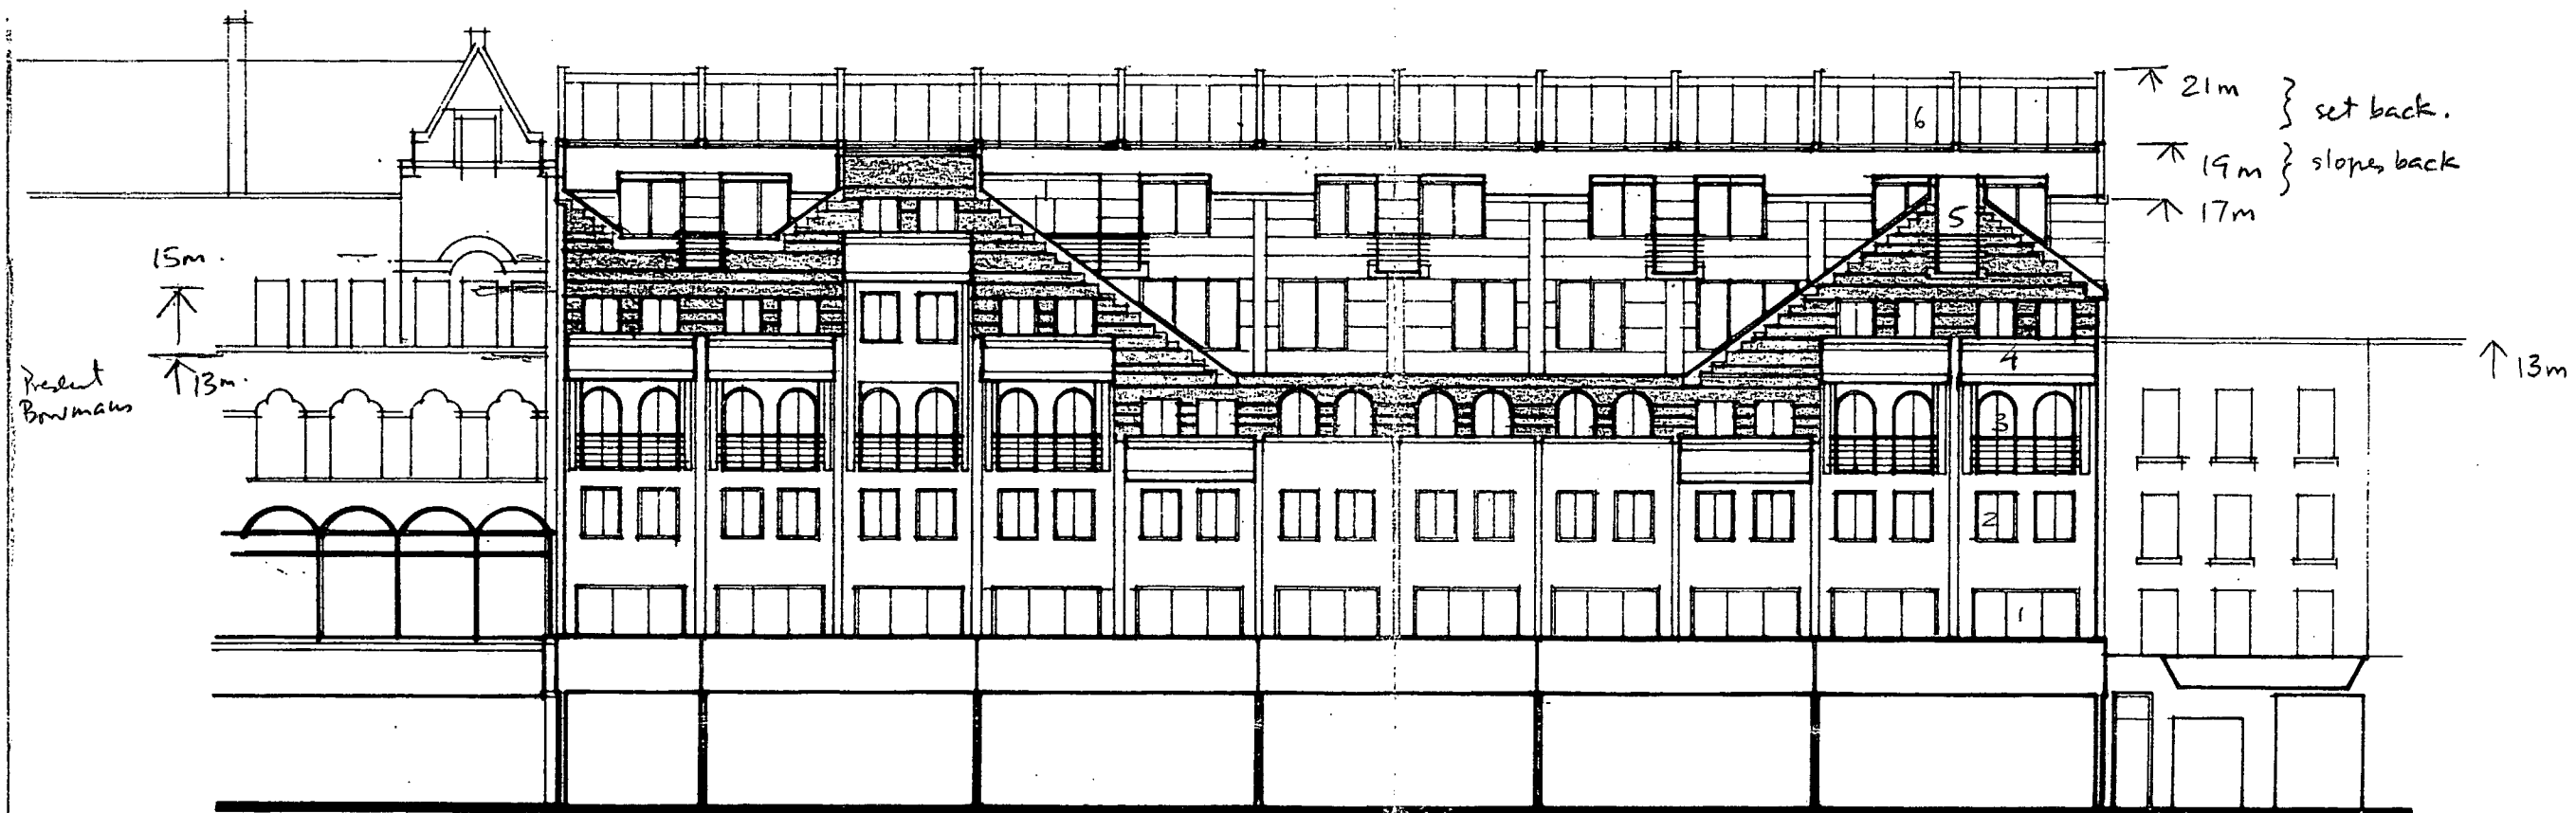

MATERIALS

WALLS: Natural render
 Banded brickwork in two colours
 Eternit cladding
 Reconstituted stone dressings
WINDOWS: Painted Timber
BALUSTRADING: Painted steel
ROOFING: Pitched in Eternit Cladding
 Flat in Felt

TP 8701497

A MATERIALS NOTE ADDED H.E. 87 TB

JOB TITLE

CAMDEN HIGH STREET

DRAWING TITLE

CAMDEN HIGH STREET (WEST) ELEVATION

DRAWING NUMBER

3689 / 12

A

SCALE

1 : 200

DATE

DEC 87

AW


CLIENT

RUGBY SECURITIES LTD

HUTCHINSON AND PARTNERS
ARCHITECTS

33 UPPER STREET
LONDON N1 0PN
01-226 9708

Figured dimensions to be followed in preference to dimensions scaled from drawing. All dimensions to be checked on site by contractor and such dimensions to be his responsibility: drawing discrepancies to be reported to architects.

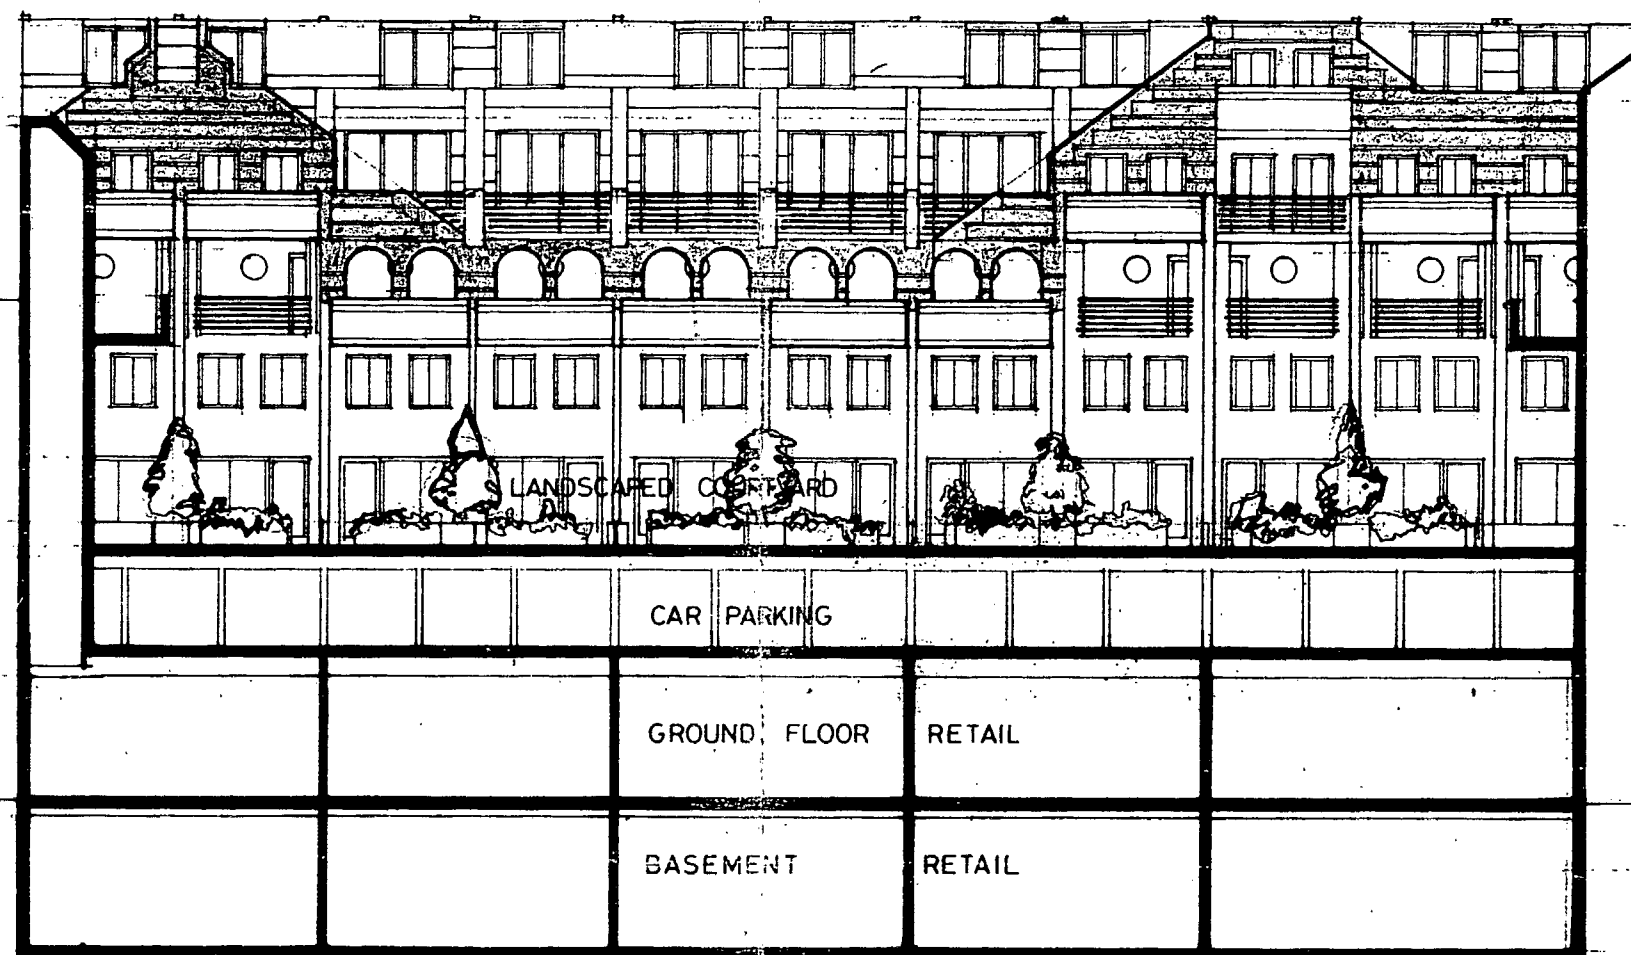

MATERIALS

WALLS: Natural render
Banded brickwork in two colours
Eternit cladding
Reconstituted stone dressings

WINDOWS: Painted Timber

BALUSTRADING: Painted steel

ROOFING: Pitched in Eternit Cladding
Flat in Felt

TP 8701497

A MATERIALS NOTE ADDED 14.12.87 TB

JOB TITLE

CAMDEN HIGH STREET

DRAWING TITLE

EAST - FACING COURTYARD ELEVATION

DRAWING NUMBER

3689/13

4

SCALE

1:200

DATE

DEC 87

CLIENT

RUGBY SECURITIES LTD

HUTCHINSON AND PARTNERS
ARCHITECTS

33 UPPER STREET
LONDON N1 0PN
01-226 9708


MATERIALS

WALLS: Natural render
Banded brickwork in two colours
Eternit cladding
Reconstituted stone dressings

WINDOWS: Painted Timber

BALUSTRADING: Painted steel

ROOFING: Pitched in Eternit Cladding
Flat in Felt

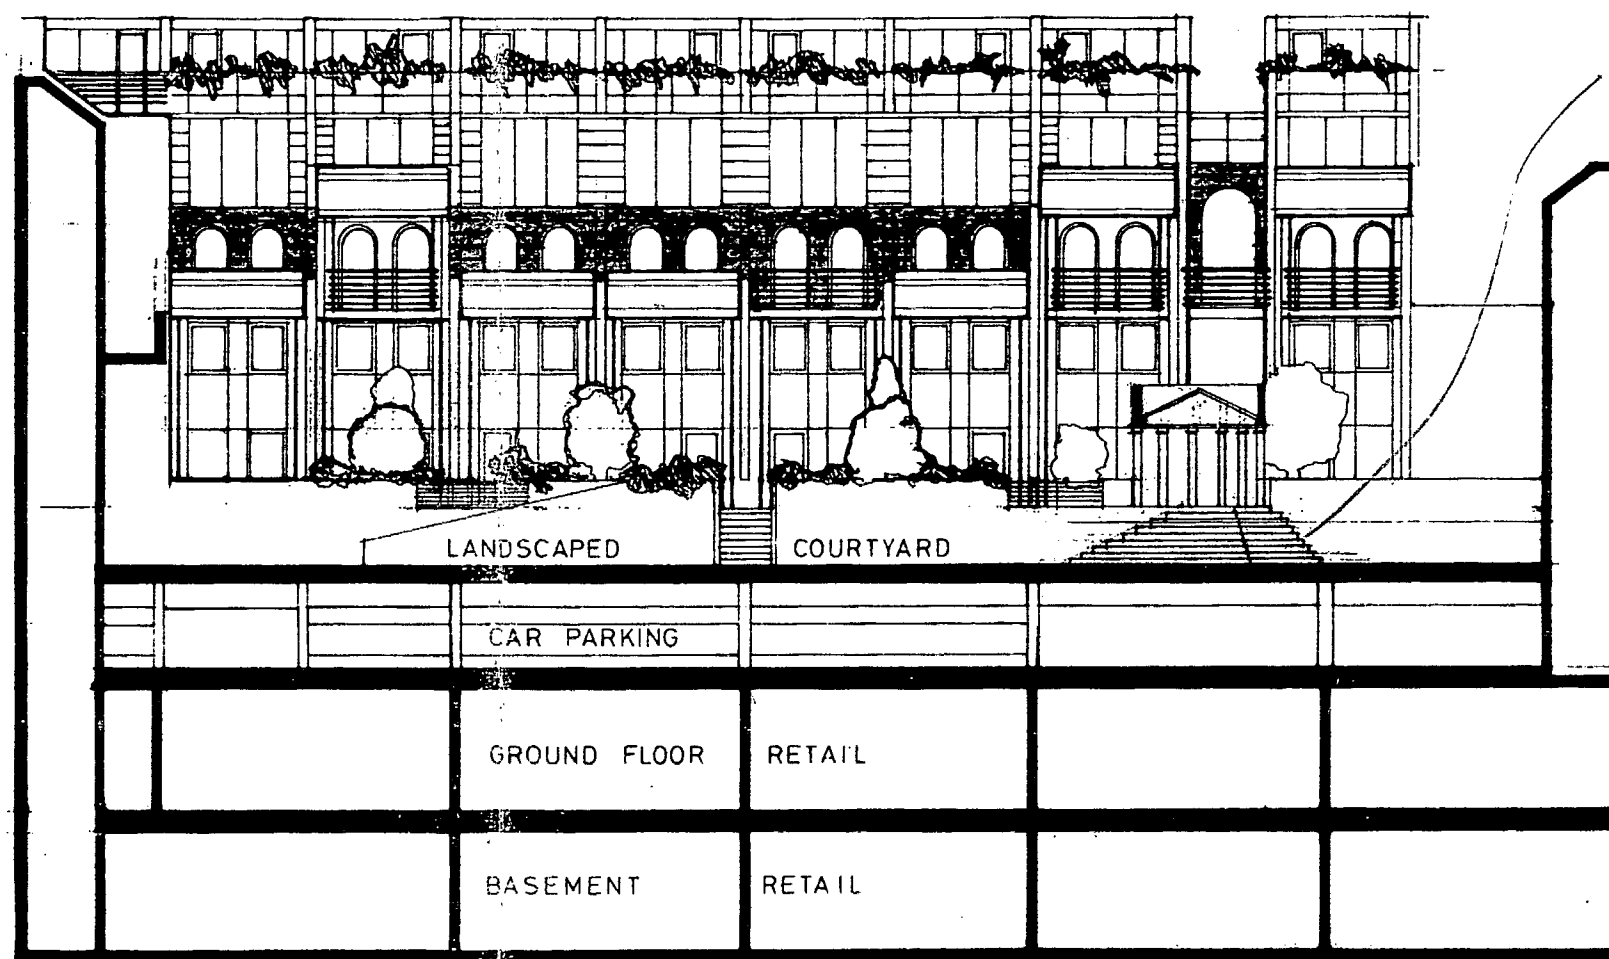

14TP 8701497

A MATERIALS NOTE ADDED 14.12.87 TB

JOB TITLE

C A M D E N H I G H S T R E E T

DRAWING TITLE

WEST - FACING COURTYARD ELEVATION

DRAWING NUMBER

3689/ 14

A

SCALE

1:200

DATE

DEC 87


CLIENT

RUGBY SECURITIES LTD

HUTCHINSON AND PARTNERS
ARCHITECTS

33 UPPER STREET
LONDON N1 0PN
01-226 9708

Figured dimensions to be followed in preference to dimensions scaled from drawing. All dimensions to be checked on site by contractor and such dimensions to be his responsibility: drawing discrepancies to be reported to architects.

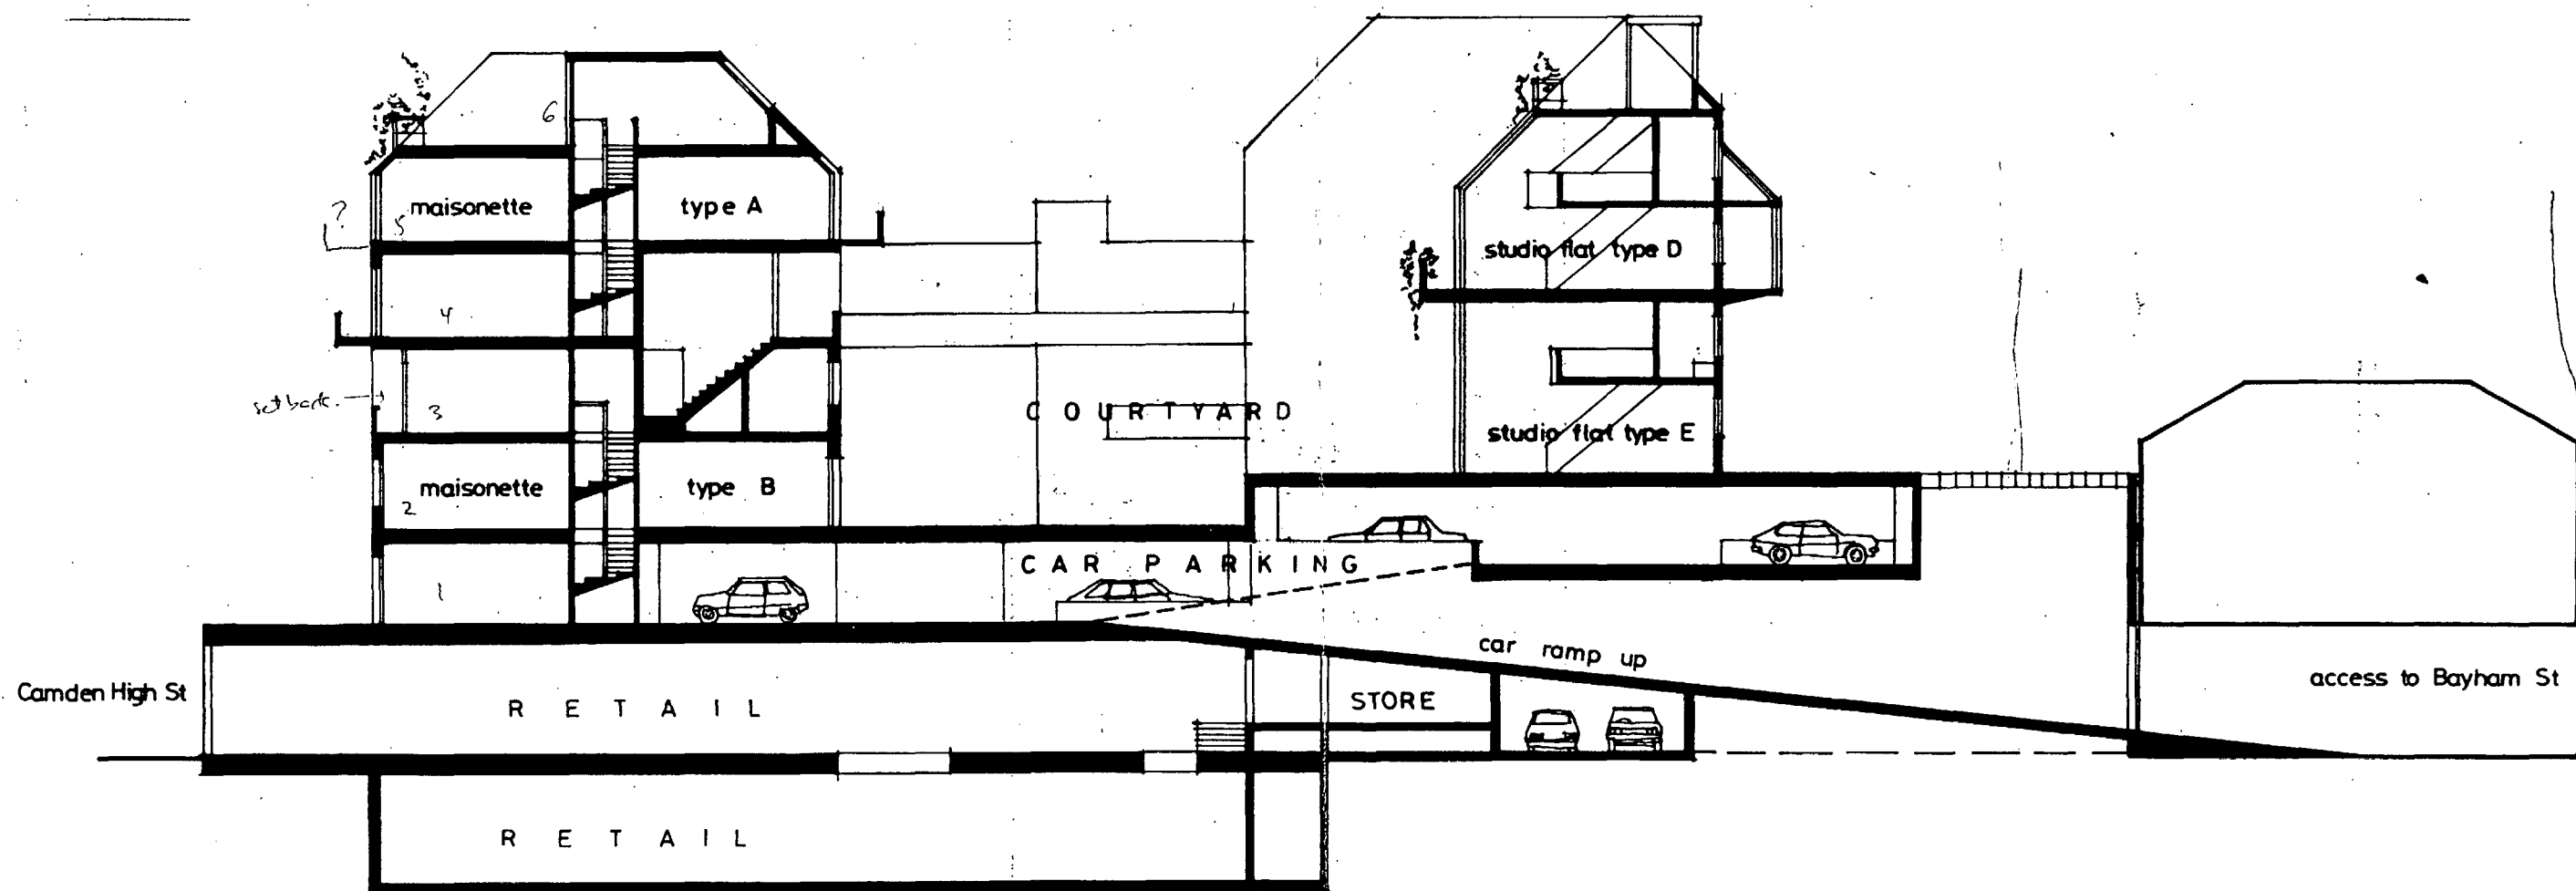

187P 87 01497

JOB TITLE

C A M D E N H I G H S T R E E T

DRAWING TITLE

C R O S S S E C T I O N (through car ramp)

DRAWING NUMBER

3689 / 16

SCALE

1:200

DATE

DEC 87


CLIENT

RUGBY SECURITIES LTD.

HUTCHINSON AND PARTNERS
ARCHITECTS

33 UPPER STREET
LONDON N1 0PN
01-226 9708

Figured dimensions to be followed in preference to dimensions scaled from drawing. All dimensions to be checked on site by contractor and such dimensions to be his responsibility: drawing discrepancies to be reported to architects.

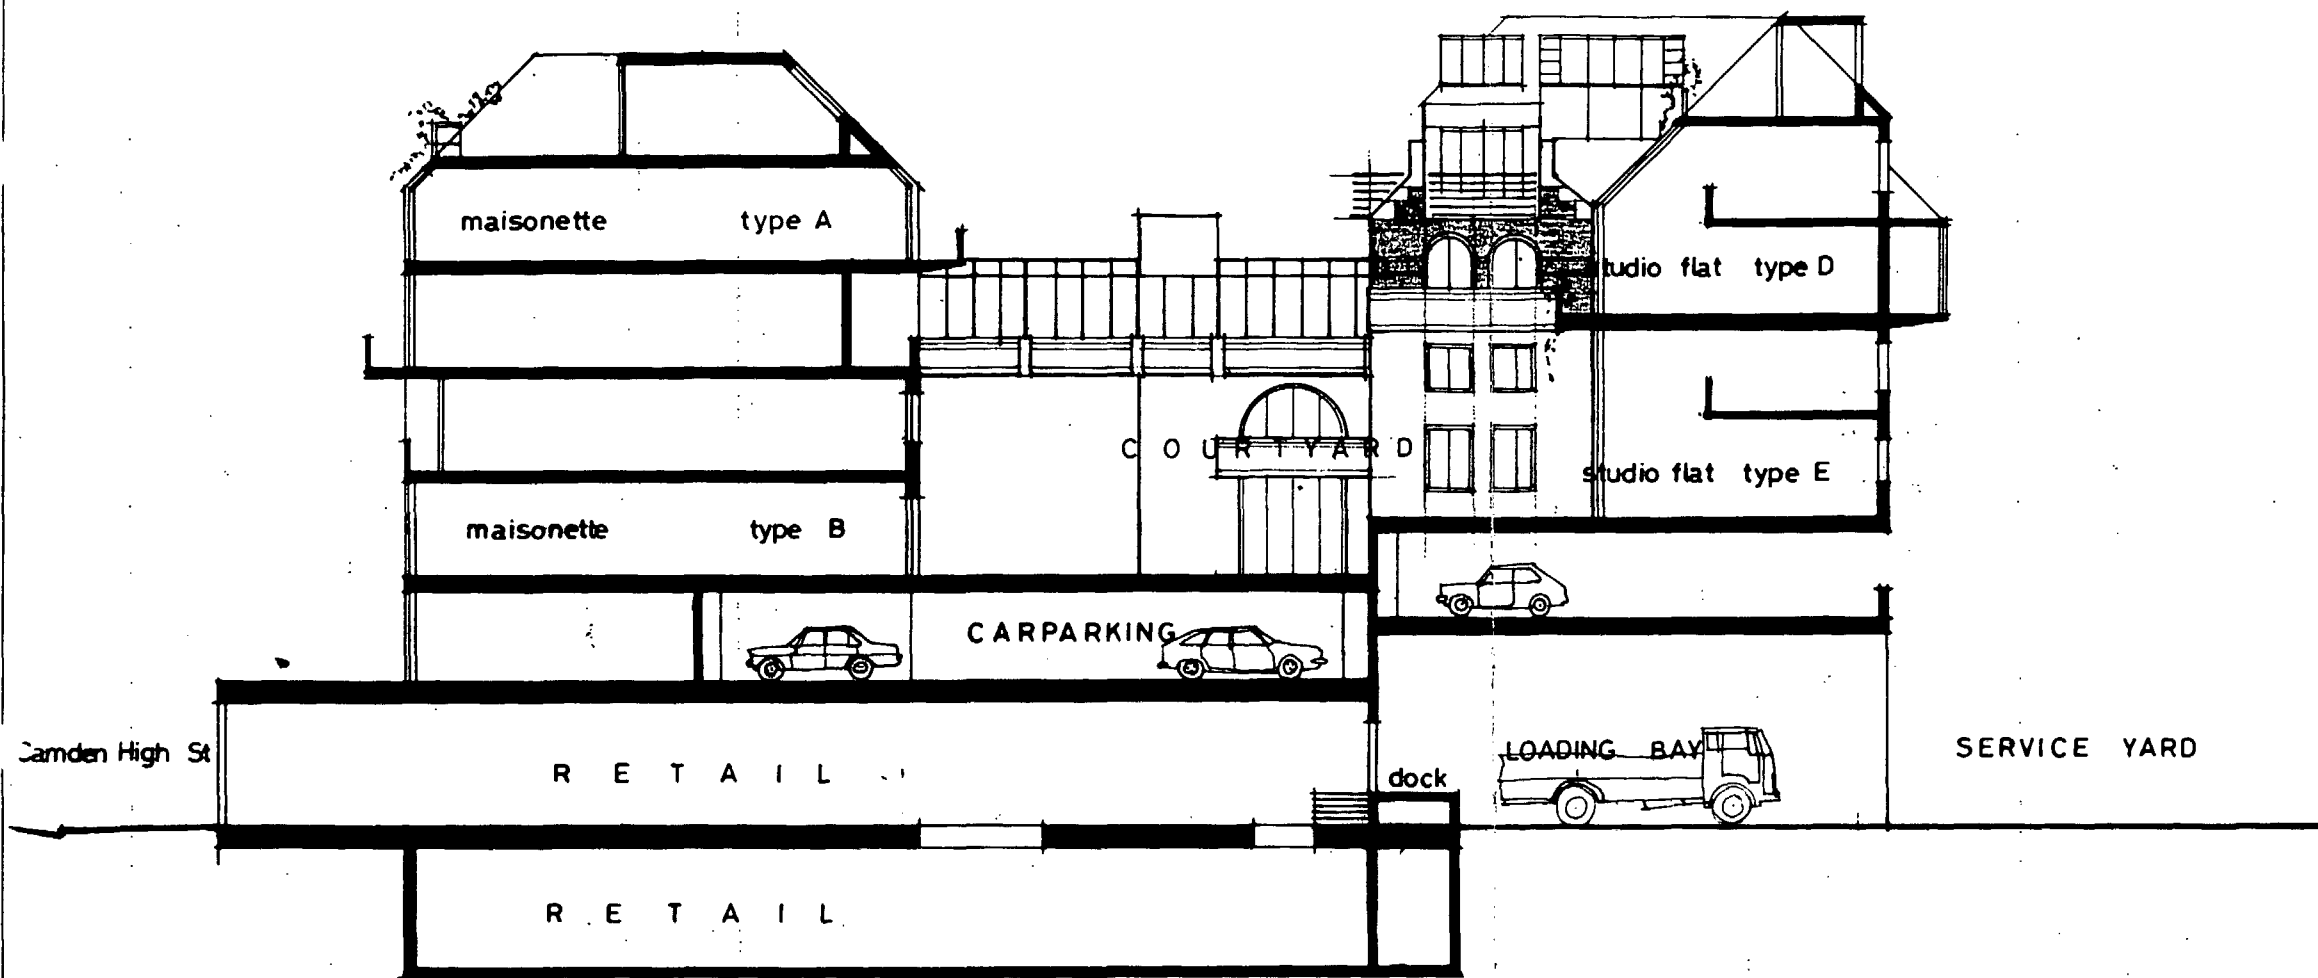

TP 8701497

A Detail added.

Dec 87.

JOB TITLE

CAMDEN HIGH STREET

DRAWING TITLE

CROSS SECTION (through loading bay)

DRAWING NUMBER

3689 / 17

A

SCALE

1:200

DATE

NOV. 1987


CLIENT

RUGBY SECURITIES LTD

HUTCHINSON AND PARTNERS
ARCHITECTS

33 UPPER STREET
LONDON N1 0PN
01-226 9708

Figured dimensions to be followed in preference to dimensions scaled from drawing. All dimensions to be checked on site by contractor and such dimensions to be his responsibility. drawing discrepancies to be reported to architects.

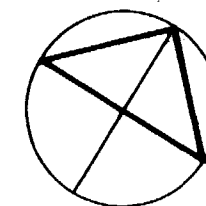

CAMDEN HIGH STREET

pitched
roof

terrace

flat roof

pitched
roof

pitched
roof

flat
roof

terrace

SERVICE YARD
(ground floor)

WTP 8701497

JOB TITLE

CAMDEN HIGH STREET

DRAWING TITLE

ROOF PLAN

DRAWING NUMBER

3689 / 18

SCALE

1 : 200

DATE

DEC 87

CLIENT

RUGBY SECURITIES LTD.

HUTCHINSON AND PARTNERS
ARCHITECTS

33 UPPER STREET
LONDON N1 0PN
01-226 9708

Figured dimensions to be followed in preference to dimensions scaled from drawing. All dimensions to be checked on site by contractor and such dimensions to be his responsibility: drawing discrepancies to be reported to architects.



MATERIALS

WALLS: Natural render
Banded brickwork in two colours
Eternit cladding
Reconstituted stone dressings

WINDOWS: Painted Timber

BALUSTRADING: Painted steel

ROOFING: Pitched in Eternit Cladding
Flat in Felt

KTP 87 01497

A MATERIALS NOTE ADDED W.R. BY TB

Figured dimensions to be followed in preference to dimensions scaled from drawing. All dimensions to be checked on site by contractor and such dimensions to be his responsibility; drawing discrepancies to be reported to architects.

JOB TITLE

C A M D E N H I G H S T R E E T

DRAWING TITLE

SERVICE YARD ELEVATION

CLIENT

RUGBY SECURITIES LTD

HUTCHINSON AND PARTNERS
ARCHITECTS

DRAWING NUMBER

3689 / 20

A


SCALE

1:200

DATE

DEC 87

33 UPPER STREET
LONDON N1 0PN
01-226 9708

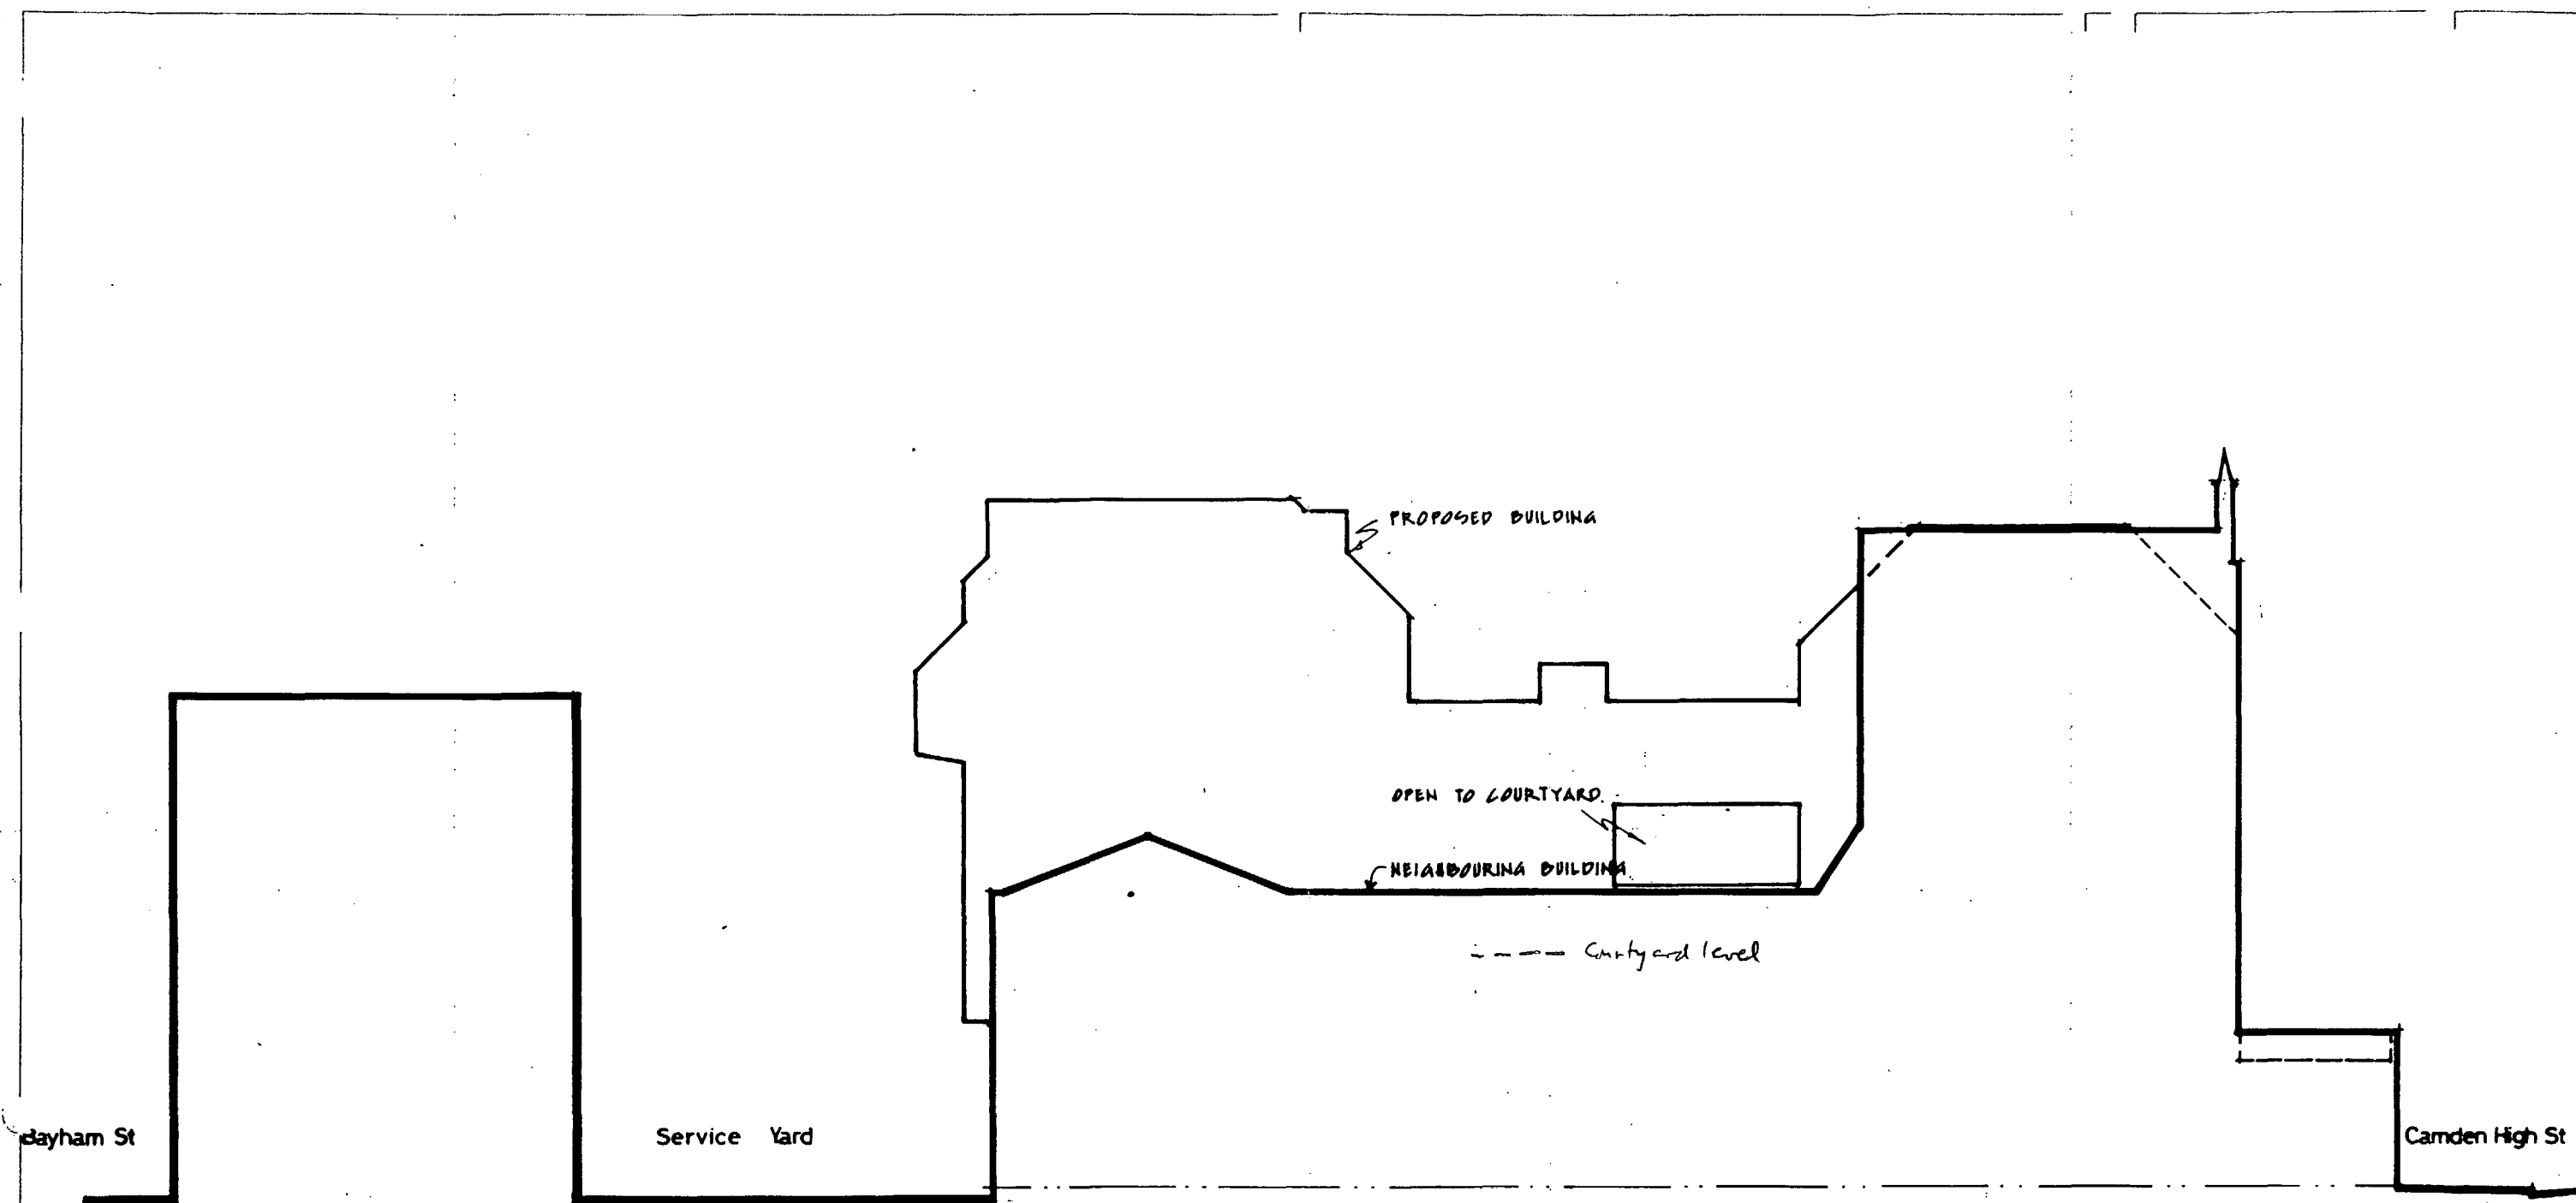

FTP 87 01497

A Profile of proposed building revised Dec 87

JOB TITLE

CAMDEN HIGH STREET

DRAWING TITLE

NORTH BOUNDARY WALL ELEVATION

DRAWING NUMBER

3689 / 21

A

SCALE

1:200

DATE

NOV 1987


CLIENT

RUGBY SECURITIES LTD

HUTCHINSON AND PARTNERS
ARCHITECTS

33 UPPER STREET
LONDON N1 0PN
01-226 9708

Figured dimensions to be followed in preference to dimensions scaled from drawing. All dimensions to be checked on site by contractor and such dimensions to be his responsibility. Drawing discrepancies to be reported to architects.

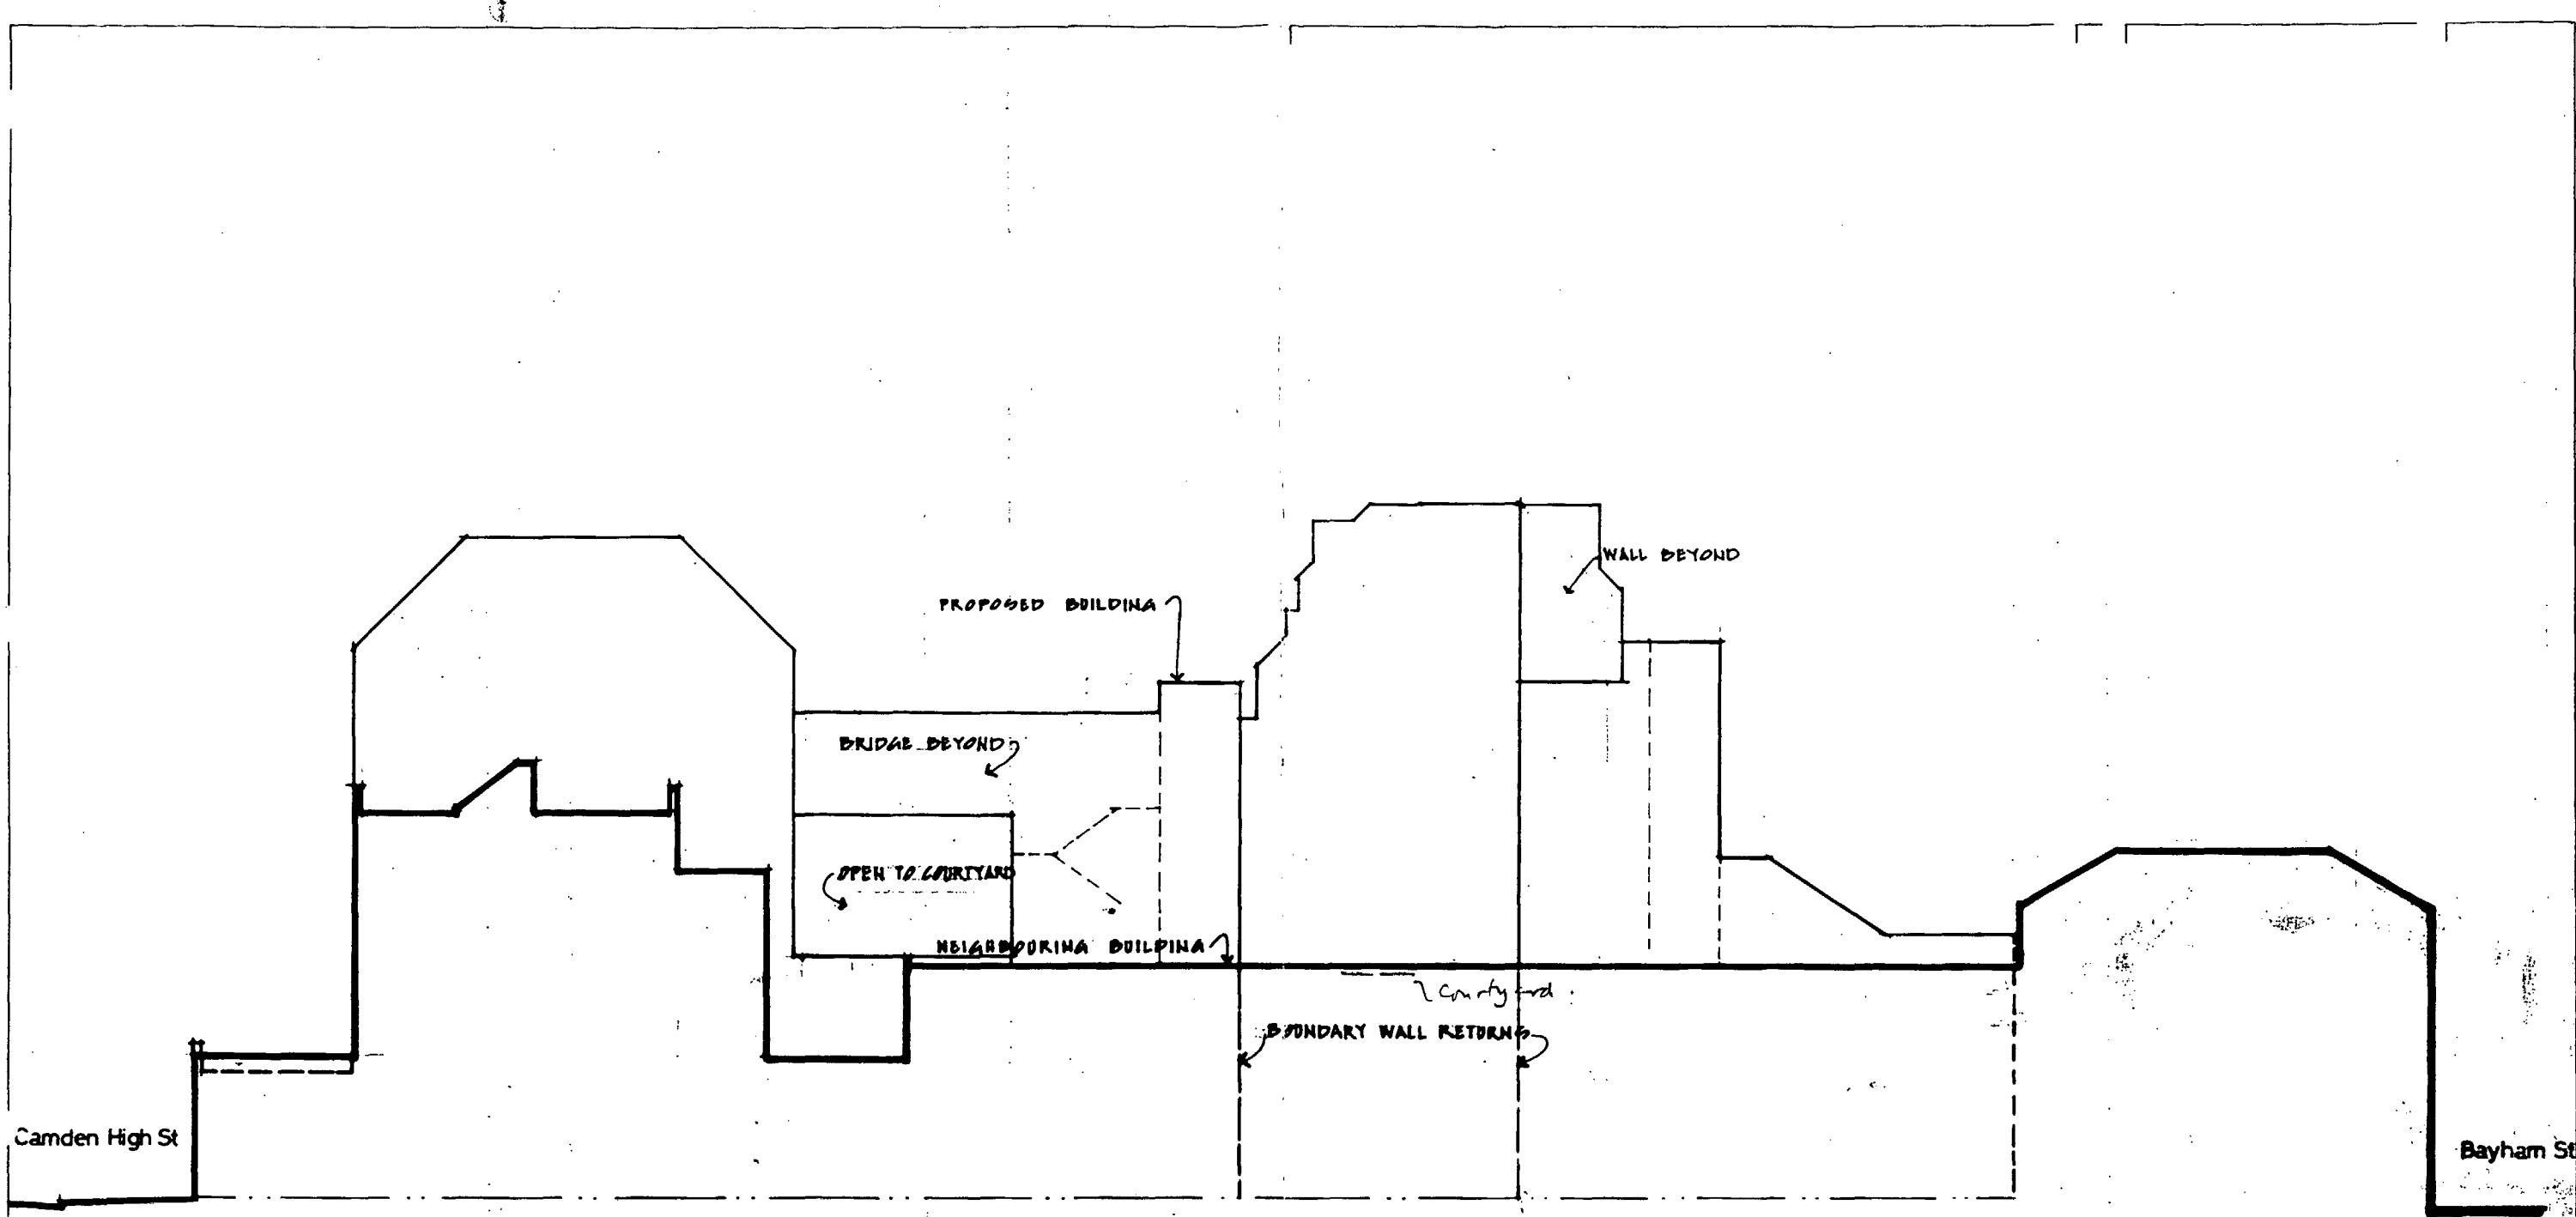

MTP 8701497

JOB TITLE

CAMDEN HIGH STREET

DRAWING TITLE

SOUTH BOUNDARY WALL ELEVATION

DRAWING NUMBER

3689 / 22

SCALE

1:200

DATE

NOV 1987


CLIENT

RUGBY SECURITIES LTD

HUTCHINSON AND PARTNERS
ARCHITECTS

33 UPPER STREET
LONDON N1 0PN
01-226 9708

Figured dimensions to be followed in preference to dimensions scaled from drawing. All dimensions to be checked on site by contractor and such dimensions to be his responsibility. Drawing discrepancies to be reported to architects.

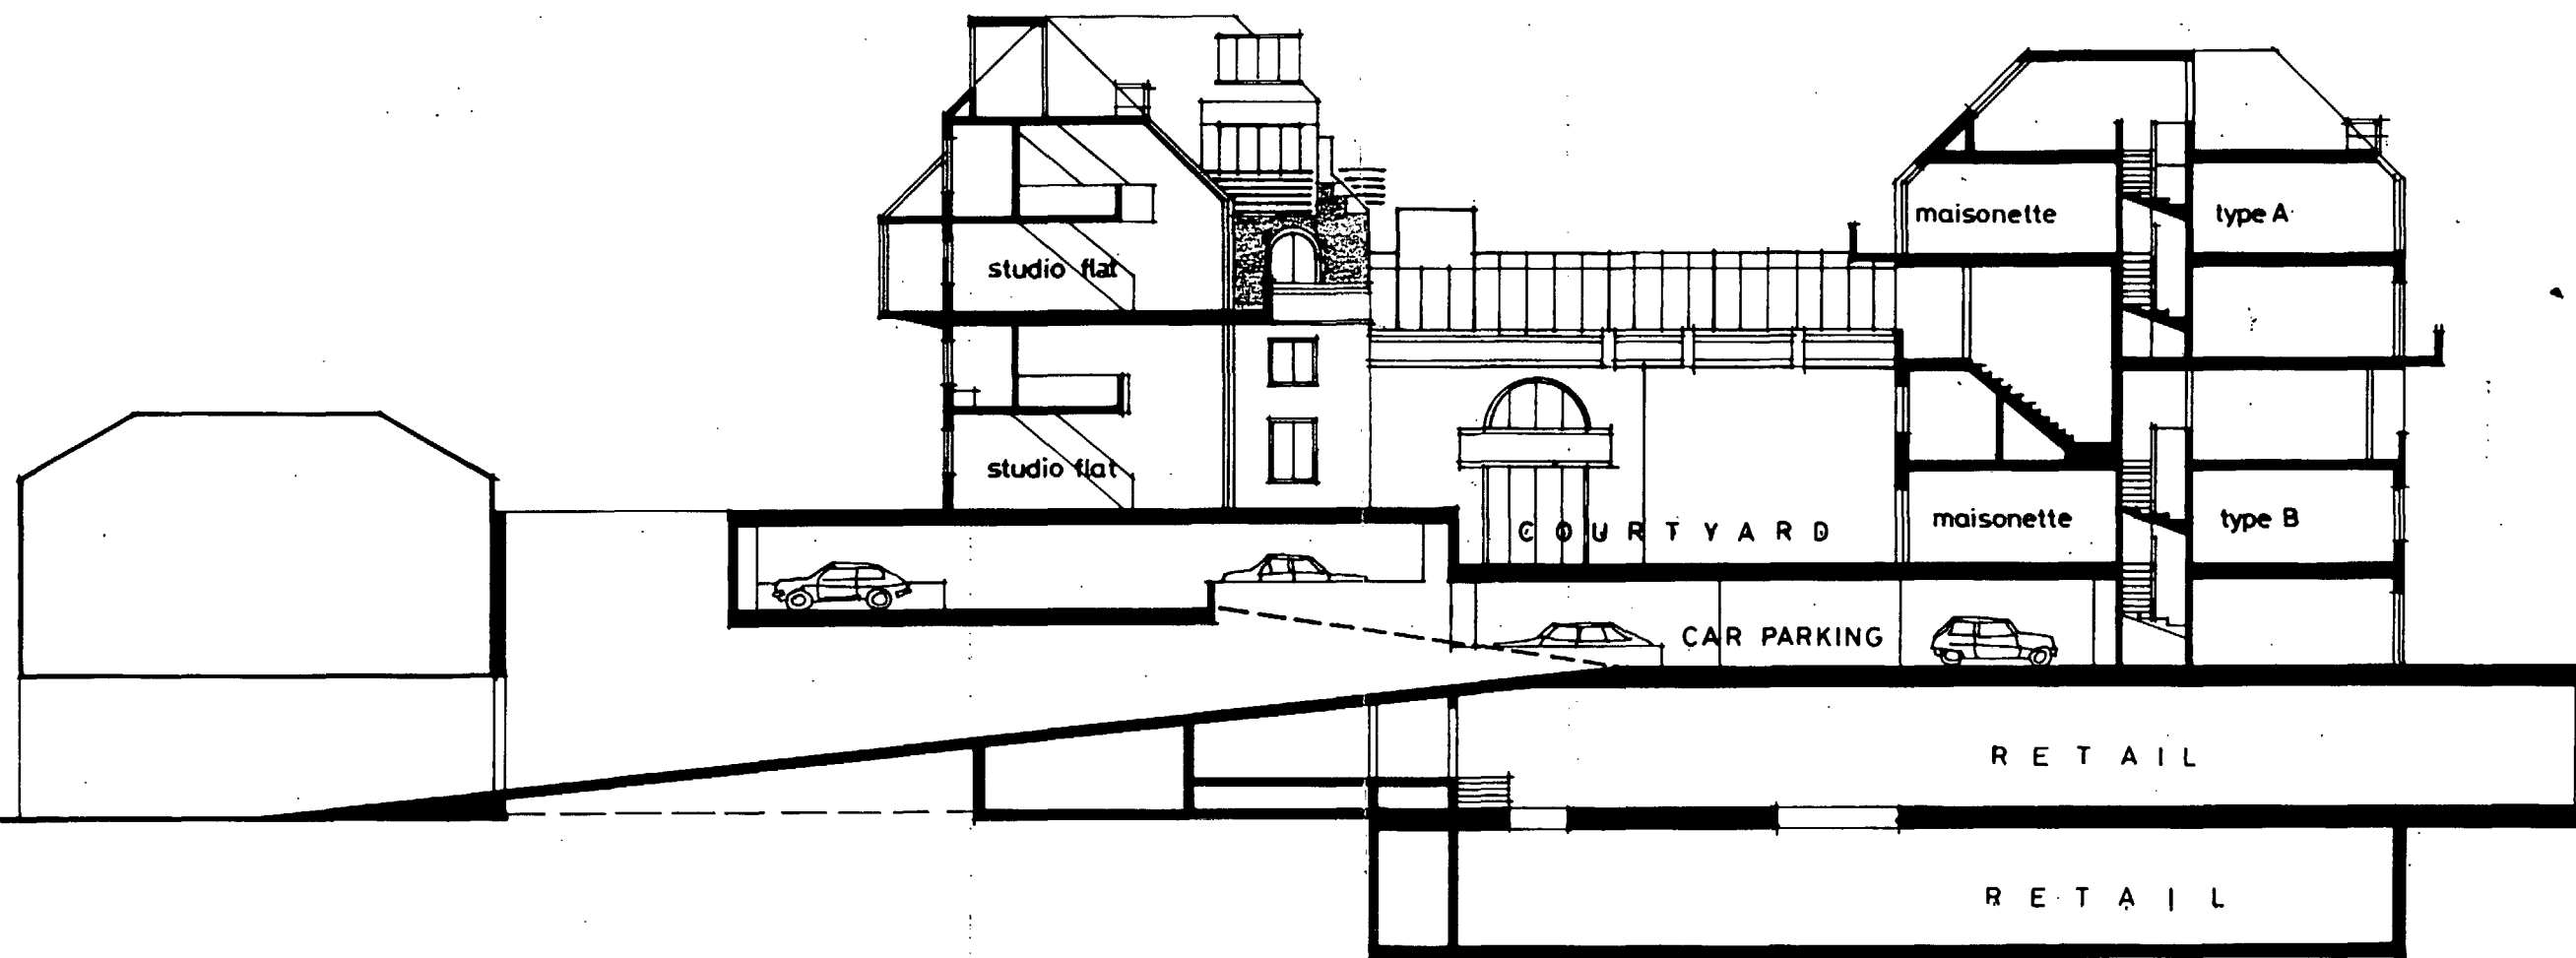

TP 8701497

JOB TITLE

CAMDEN HIGH STREET

DRAWING TITLE

COURTYARD ELEVATION LOOKING SOUTH

DRAWING NUMBER

3689/24

SCALE

1:200

DATE

DEC 1987


Figure dimensions to be followed in preference to dimensions scaled from drawing. All dimensions to be checked on site by contractor and such dimensions to be his responsibility. Drawing discrepancies to be reported to architects.

CLIENT

RUGBY SECURITIES LTD

HUTCHINSON AND PARTNERS
ARCHITECTS

33 UPPER STREET
LONDON N1 0PN
01-226 9708

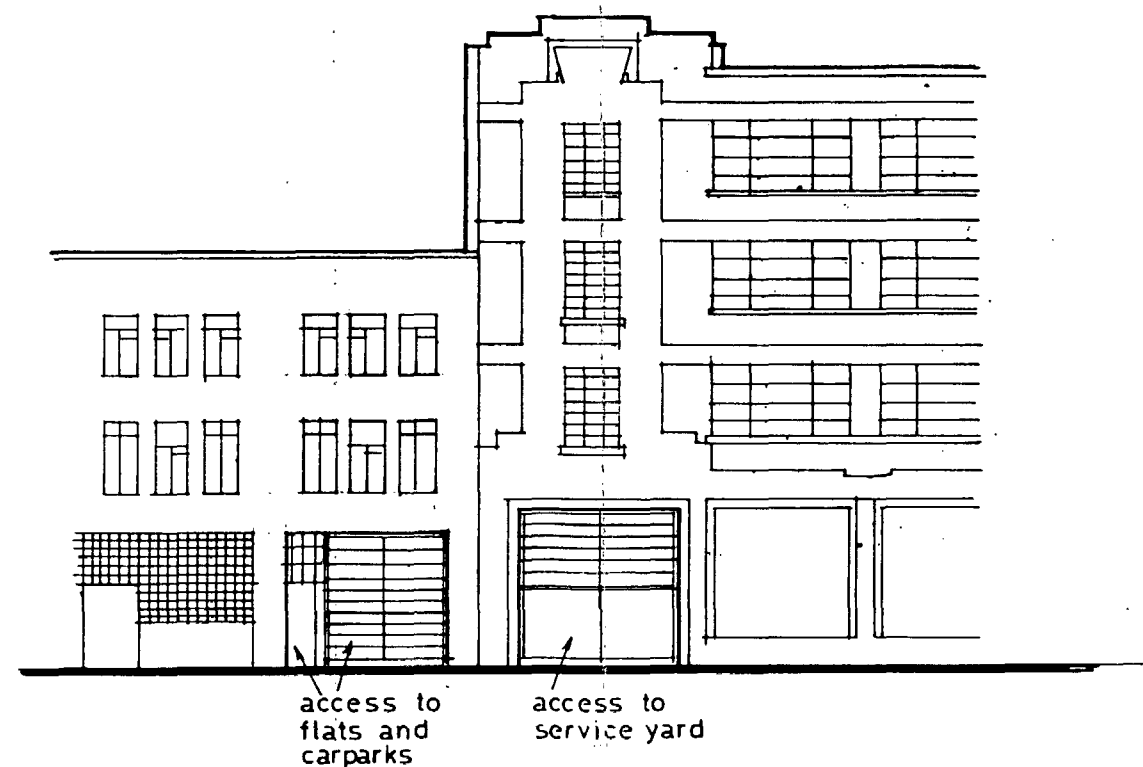

TP 8701497

JOB TITLE

CAMDEN HIGH STREET

DRAWING TITLE

BAYHAM STREET ENTRANCE

DRAWING NUMBER

3689 / 25

SCALE

1:200

DATE

DEC 87

AW

CLIENT

RUGBY SECURITIES LTD.

HUTCHINSON AND PARTNERS
ARCHITECTS

33 UPPER STREET
LONDON N1 0PN
01-226 9708

Figured dimensions to be followed in preference to dimensions scaled from drawing. All dimensions to be checked on site by contractor and such dimensions to be his responsibility: drawing discrepancies to be reported to architects.