




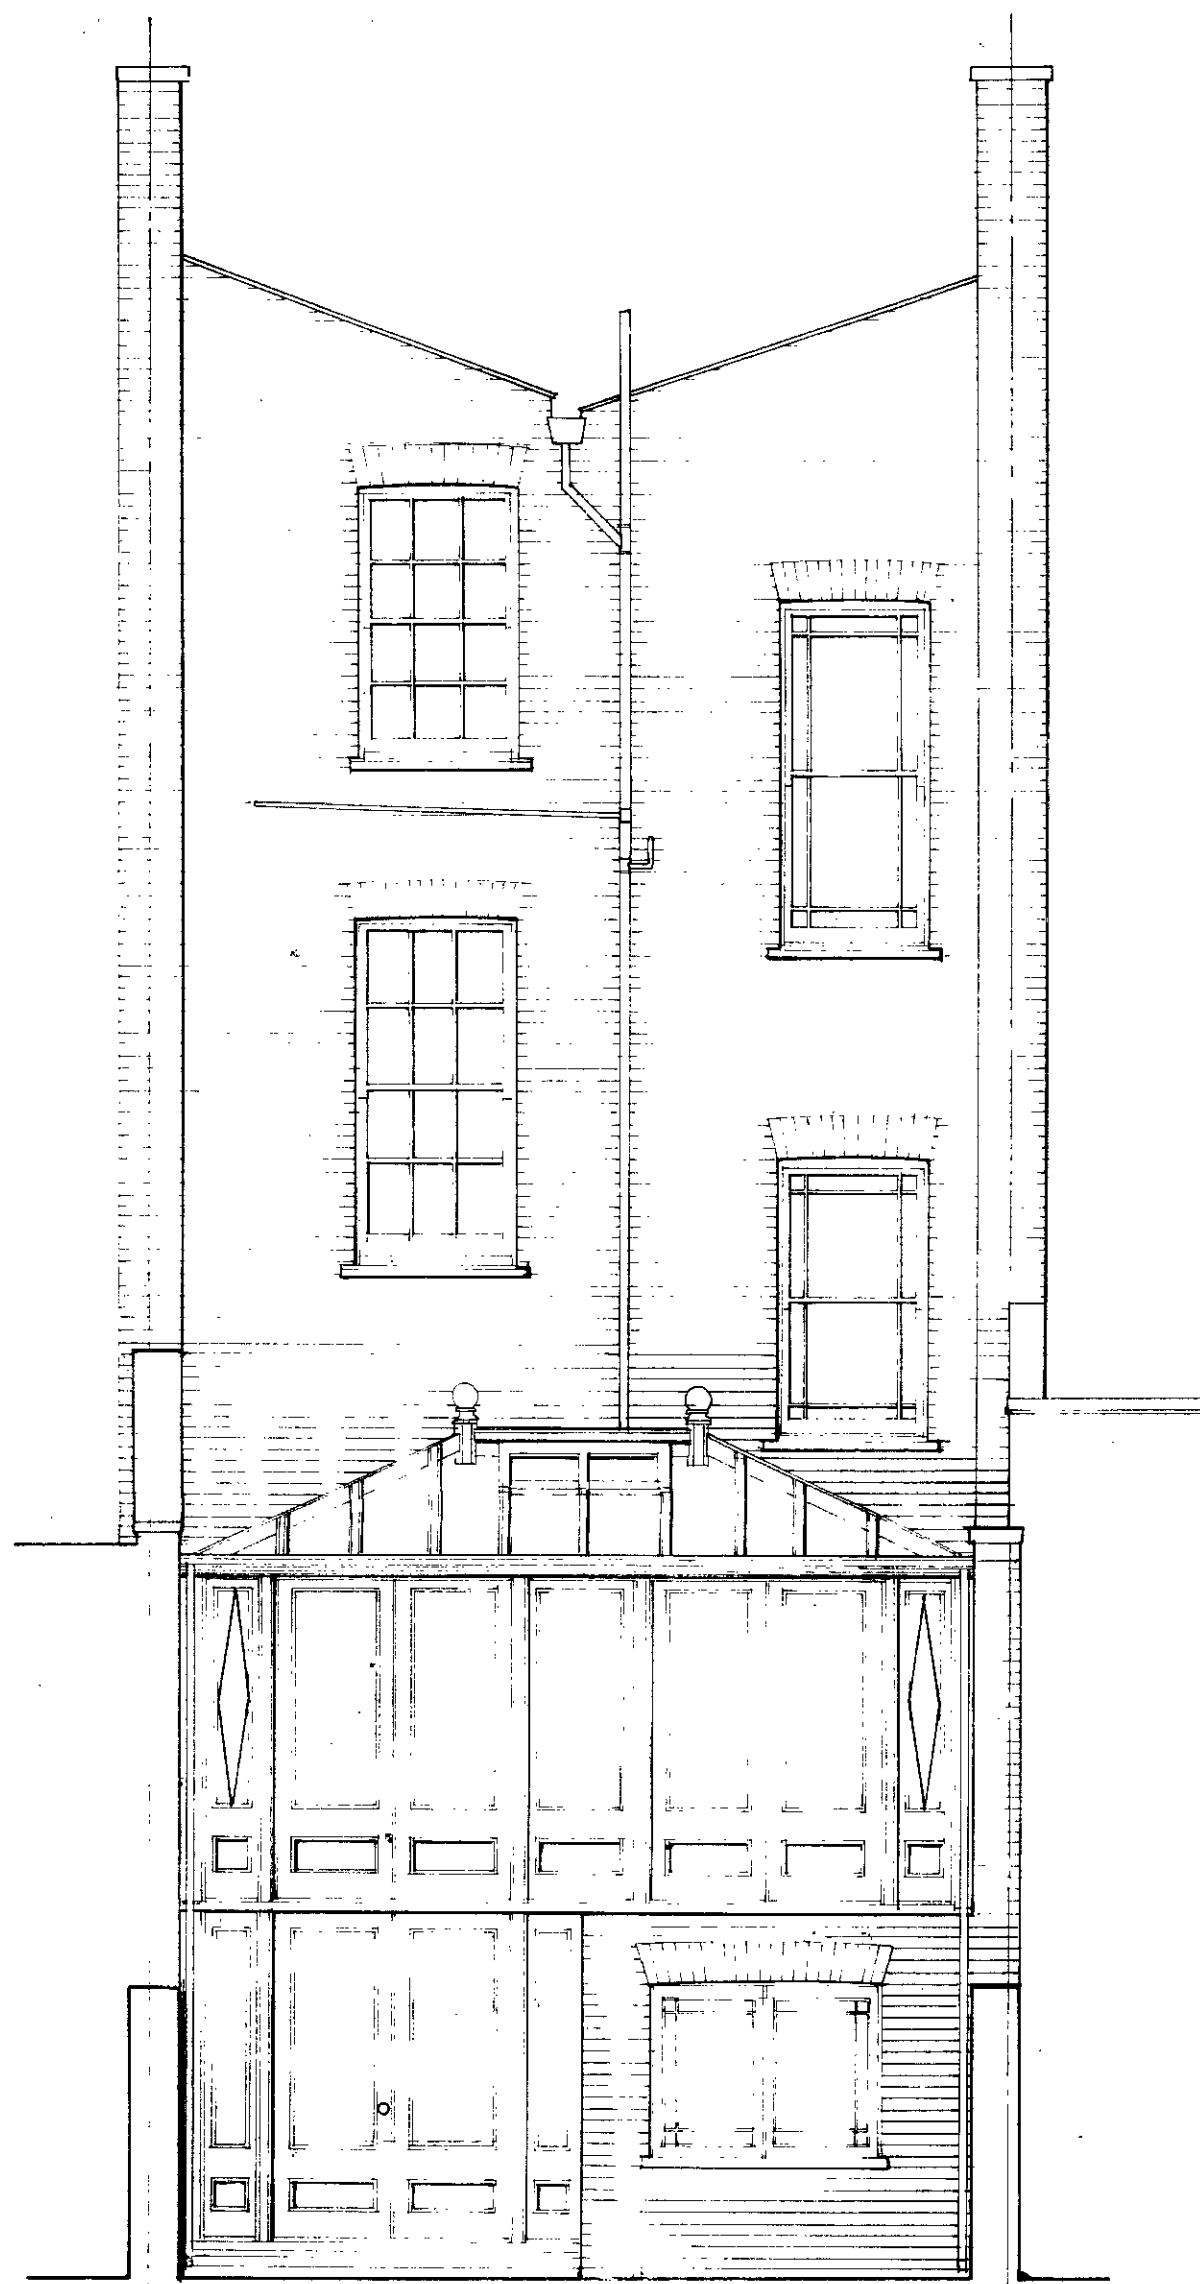


REAR ELEVATION

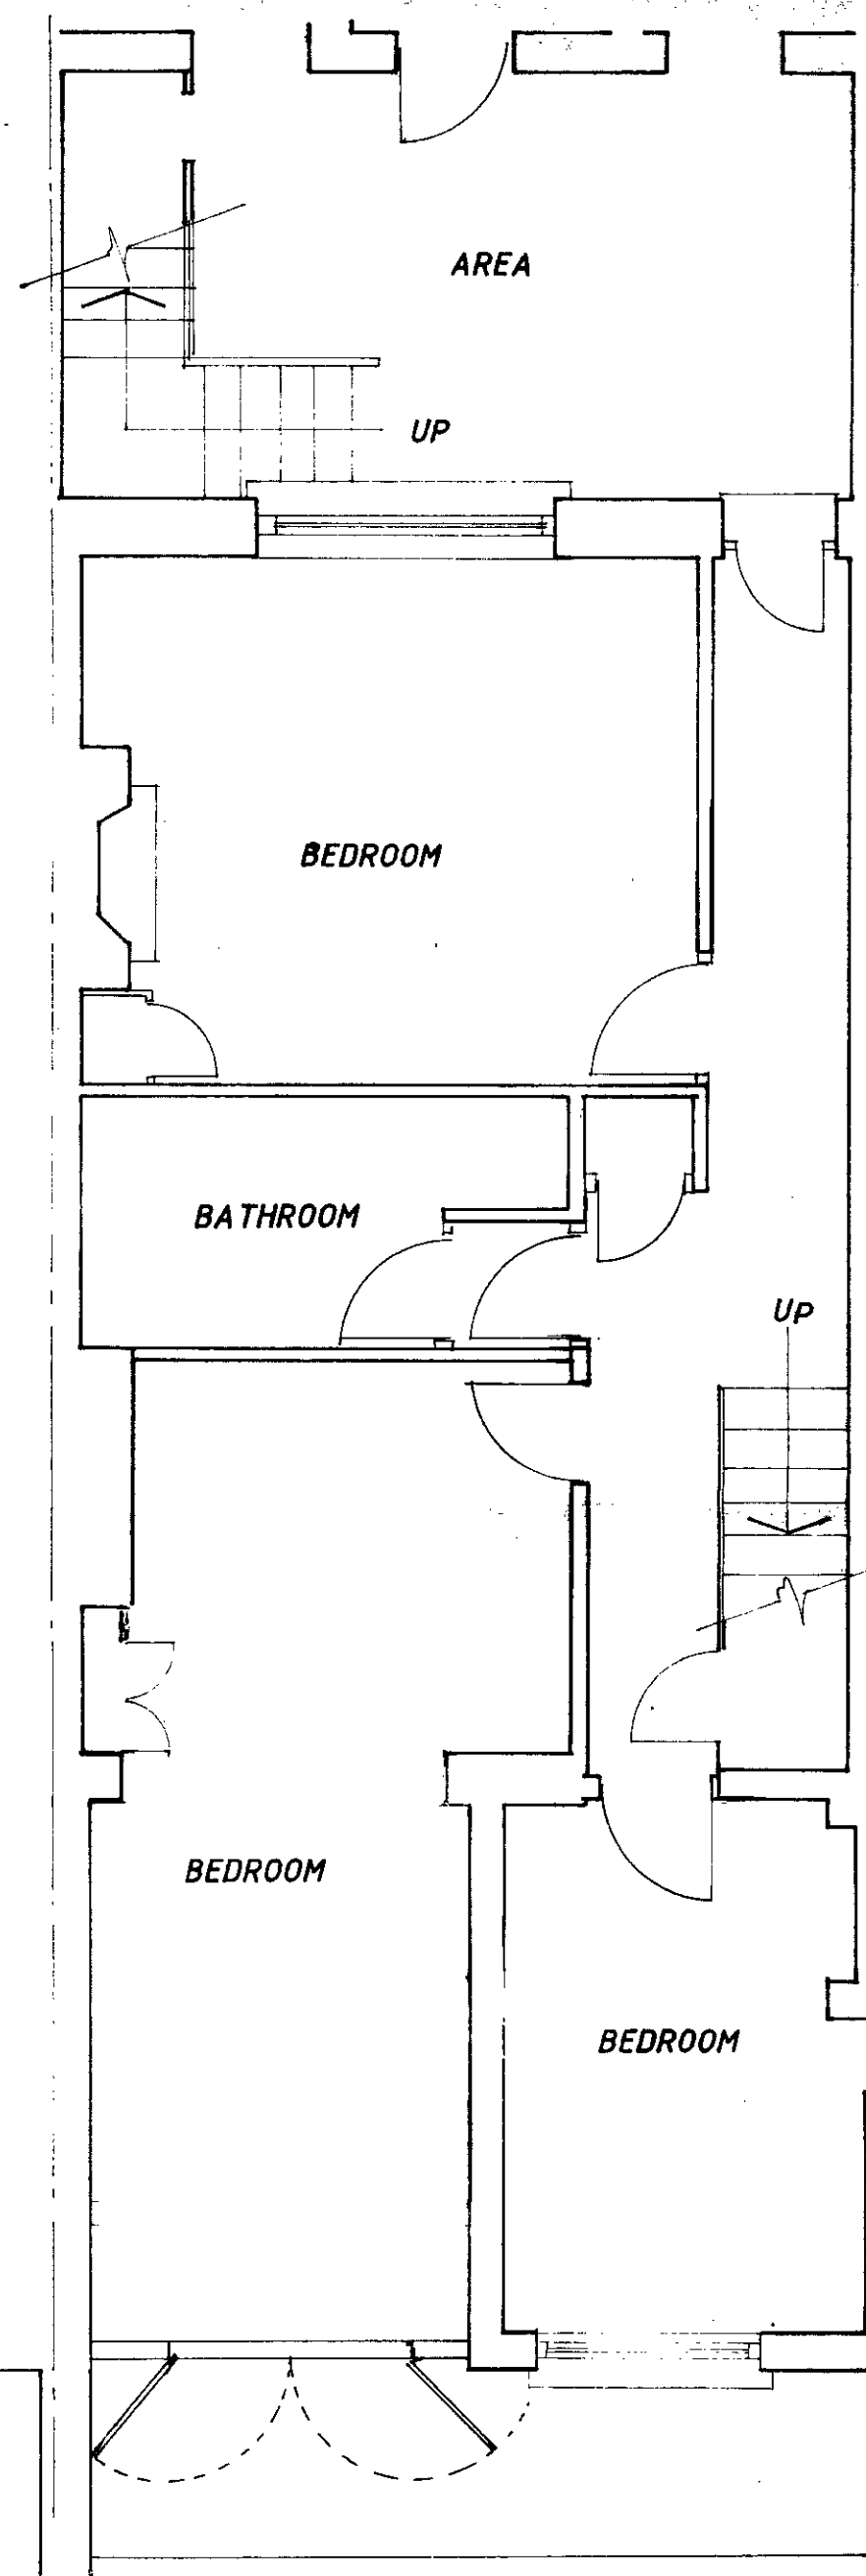

LOWER GROUND FLOOR

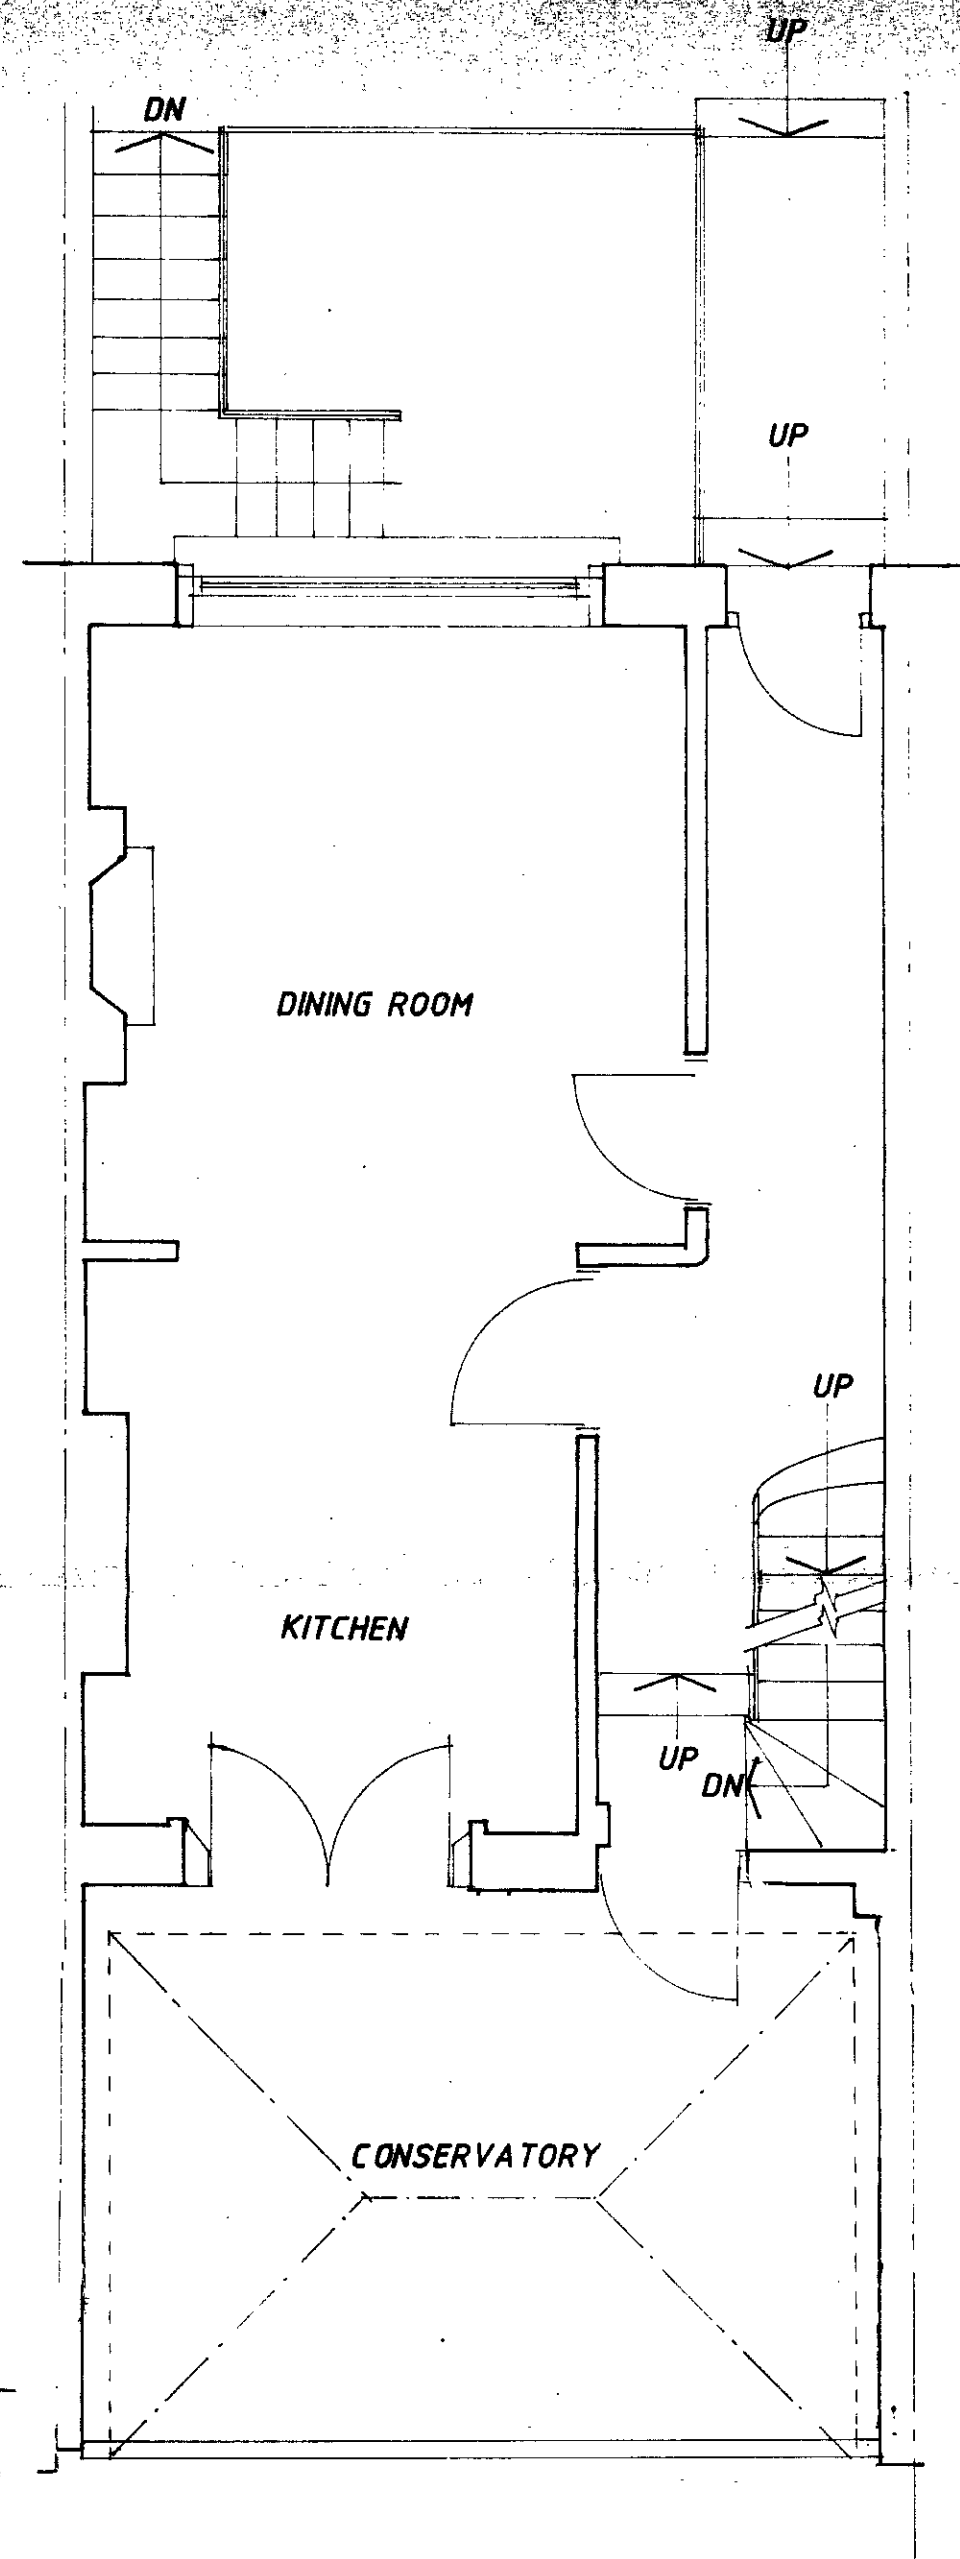

GROUND FLOOR

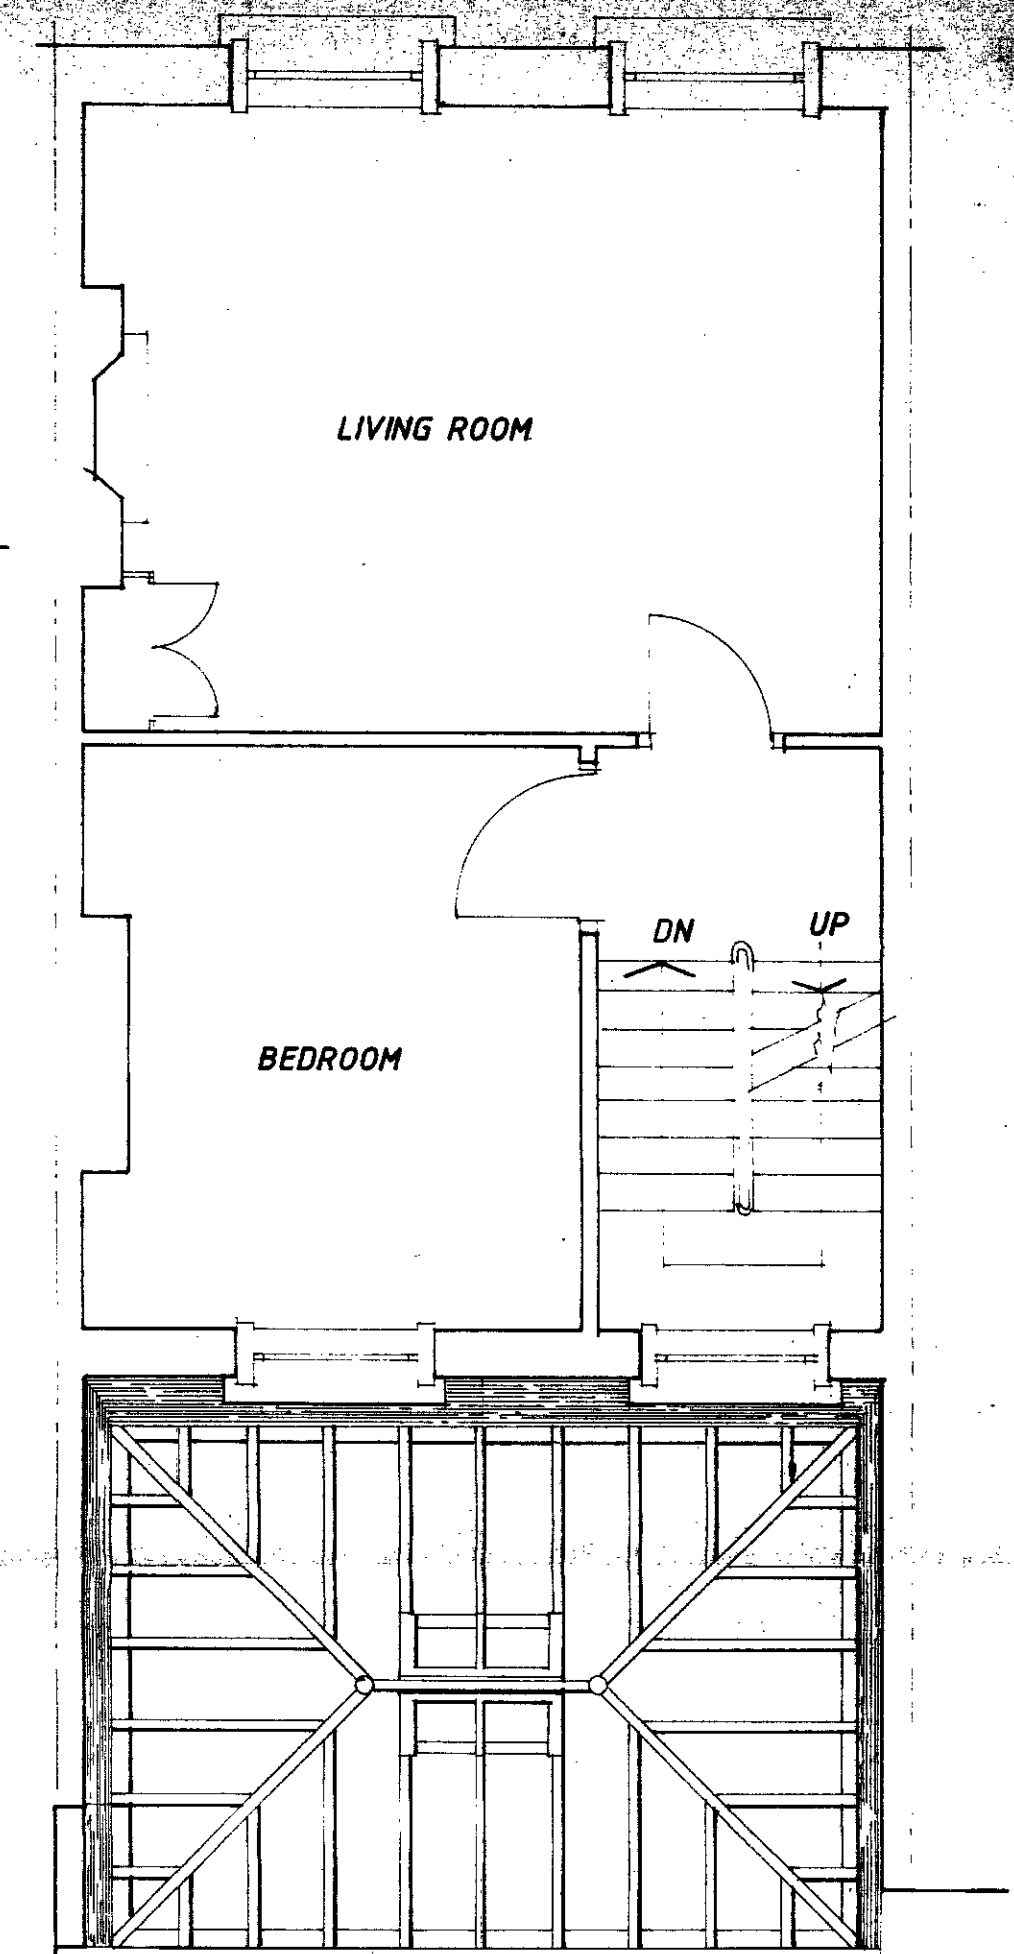

FIRST FLOOR
& CONSERVATORY
ROOF PLAN

HB9070455
TP9003300

Care Copel
LONDON BOROUGH OF CAMDEN
TOWN AND COUNTRY PLANNING ACTS
12 SEP 1990
PLANS APPROVED
ON BEHALF OF THE COUNCIL


TOWN & COUNTRY
CONSERVATORIES
FINE GLASS BUILDINGS

PROPOSED
REAR ELEVATION, LOWER, GND,
& FIRST FLOOR PLANS.
OF
25 FITZROY ROAD NW1

LONDON DESIGN OFFICE & SHOWROOM
8 & 9 MURRAY STREET LONDON NW1 9RE
TELEPHONE 01-267 7050 FAX 01-267 7603

SCALE	DRAWN	DATE
1:50	NRA	13/6/90
JOB No	REV No	DWG No
P		D1

THIS DRAWING MAY NOT BE REPRODUCED IN PART OR IN WHOLE
© TOWN & COUNTRY CONSERVATORIES LTD 1989

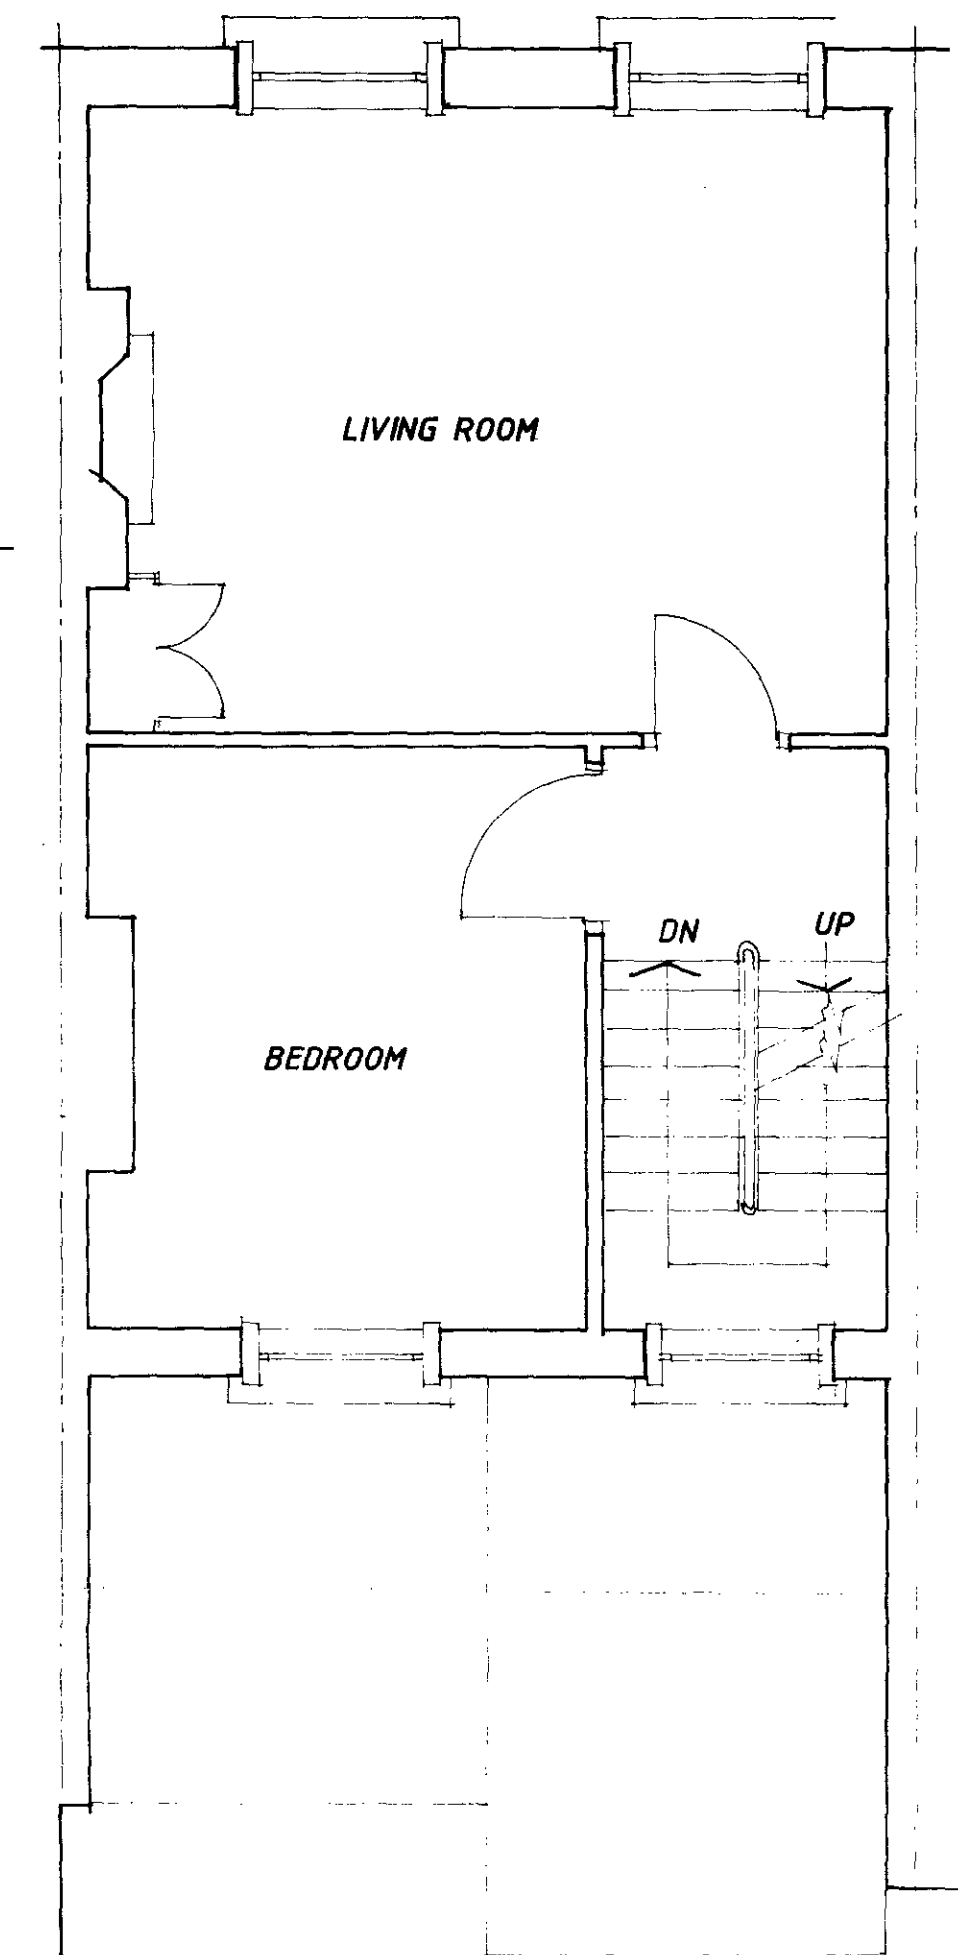

HB 9070455

TP 9003300



TOWN & COUNTRY
CONSERVATORIES
• FINE •
GLASS BUILDINGS

EXISTING
REAR ELEVATION, LOWER, GND,
& FIRST FLOOR PLANS.

OF

25 FITZROY ROAD NW1

LONDON DESIGN OFFICE & SHOWROOM
8 & 9 MURRAY STREET LONDON NW1 9RE
TELEPHONE: 01-267 7050 FAX 01-267 7603

SCALE	1:50	DRAWN	NRA	DATE	13/6/90
JOB No	P	REV No		DWG No	D01

THIS DRAWING MAY NOT BE REPRODUCED IN PART OR IN WHOLE
 © TOWN & COUNTRY CONSULTANTS, INC. T.C. 445