





TP 9160454

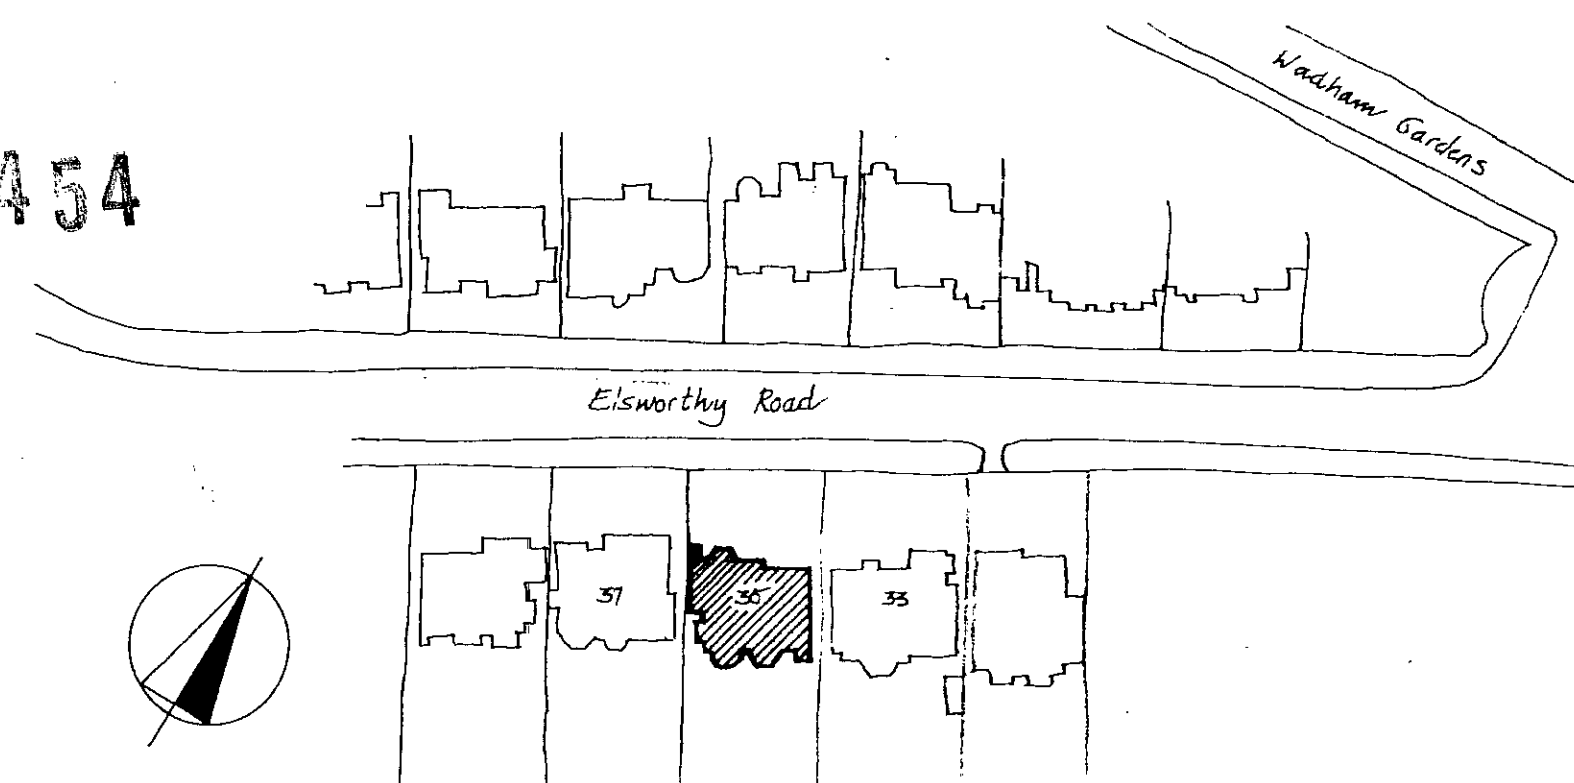

site /": 88

- ### ELECTRICAL KEY
- | | |
|---|------------------------|
|  | ceiling light point |
|  | wall light point |
|  | switchlight |
|  | one way switch |
|  | two way switch |
|  | intermediate switch |
|  | single switched socket |
|  | twin switched socket |
|  | appliance switch |
|  | 5a socket outlet |
|  | shaver socket |
|  | telephone socket |
|  | TV aerial socket |
|  | fan |

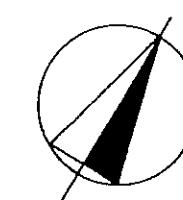

LONDON BOROUGH OF CAMDEN
TOWN AND COUNTRY PLANNING ACTS
30 JUL 1991
PLANS ^{NOT} APPROVED
ON BEHALF OF THE COUNCIL

NOTES

 = new work.

New materials :-
New windows to be white painted & sashwood with sections and glazing bars to match existing.
Roof and spandrel panels to the bay windows to be faced in lead

Conserving to have white painted softwood windows with white coated aluminium paint glazing to roof.

- Doors 6, 10, 11, 12, 13 + 19 to be self-closing 1/2 hour fire doors

Revision 11a: 24 Feb 91 - Bay window detail
Revision a: 9 Dec 90 - Minor alterations & additional information for PP
Revision b: 21 Dec 90 - Additional side panel details & fittings
Revision c: 14 Jan 91 - Drawing revised changed to 179 / 4 (from 179/3)
 scheme removed
Revision 4a: 17 Jan 91 - Minor revision to eke & std. layouts
Revision 11: 14 Feb 91 - Design changed to 11 - amend revisions to co-ordinate detail drawings.

BADEN-POWELL ARCHITECTS • 28 COLLEGE ROAD BATH BA1 5RR • 0225 319242
job 35 Elsworthy Road, London, NW3
title Second Floor Plan and Elevations - as proposed
scale 1/8" = 1'0" date November 1990 no 179/11a