




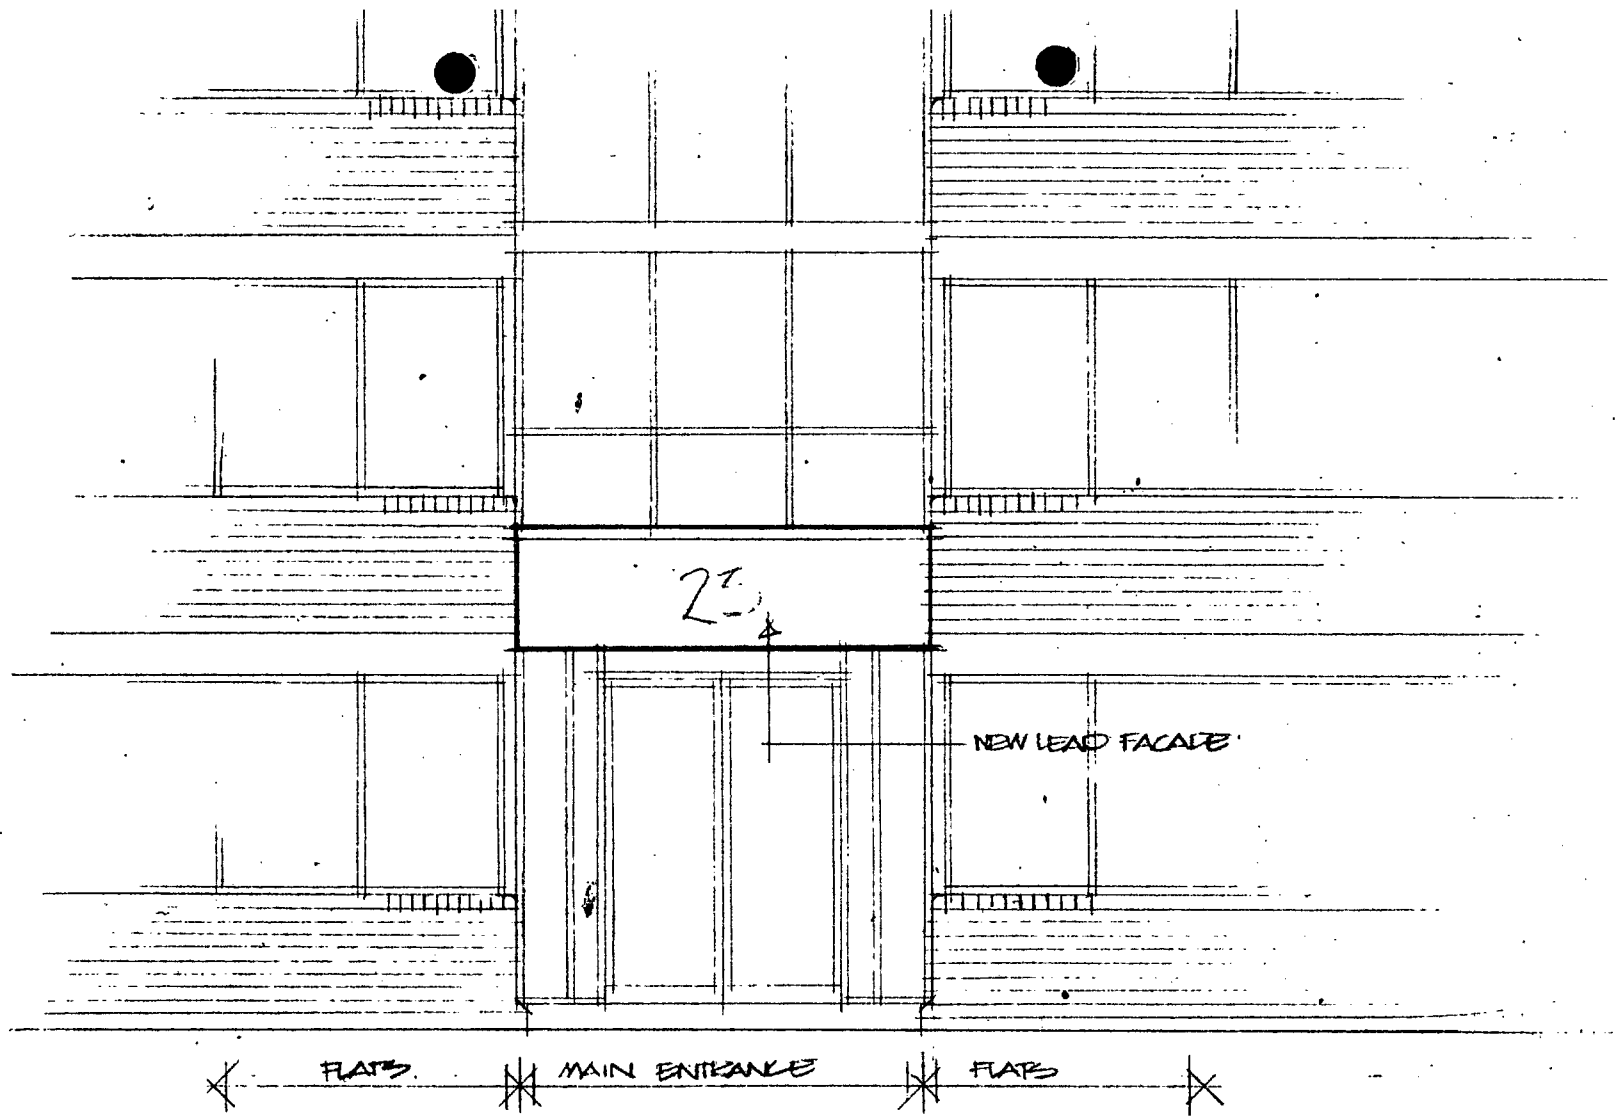

PROPOSED ELEVATION

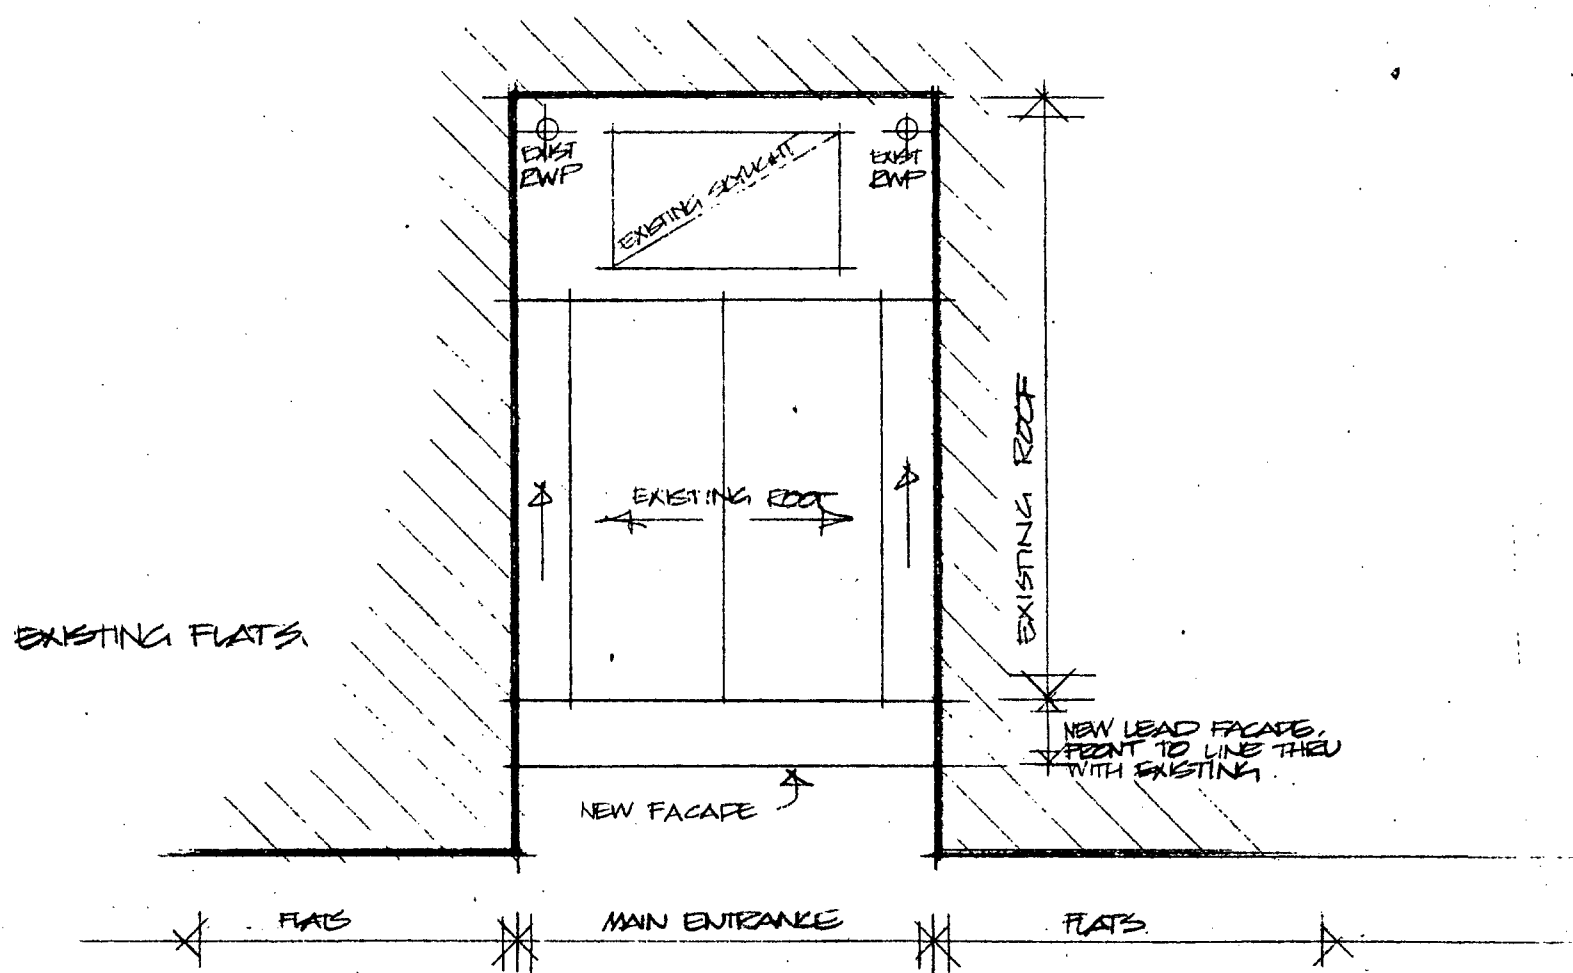

PROPOSED PLAN

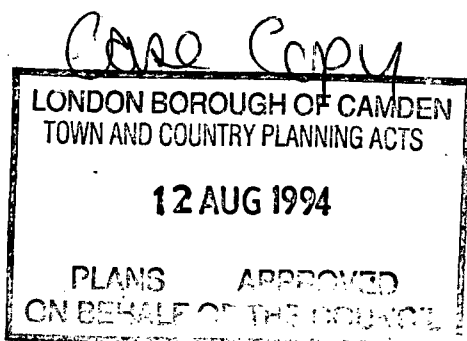

9300952R2


9360107R2

Date	Scale
04/93	
Drawing No.	
308/71	


Job
23 PRINCE ALBERT RD LONDON NW1

Title
PROPOSED PLAN/ELEVATION TO MAIN ENTRANCE AREA


PAUL WHITLEY ARCHITECTS
251 CAMDEN HIGH STREET LONDON NW17BU
Phone 482 3867 Fax 482 2680

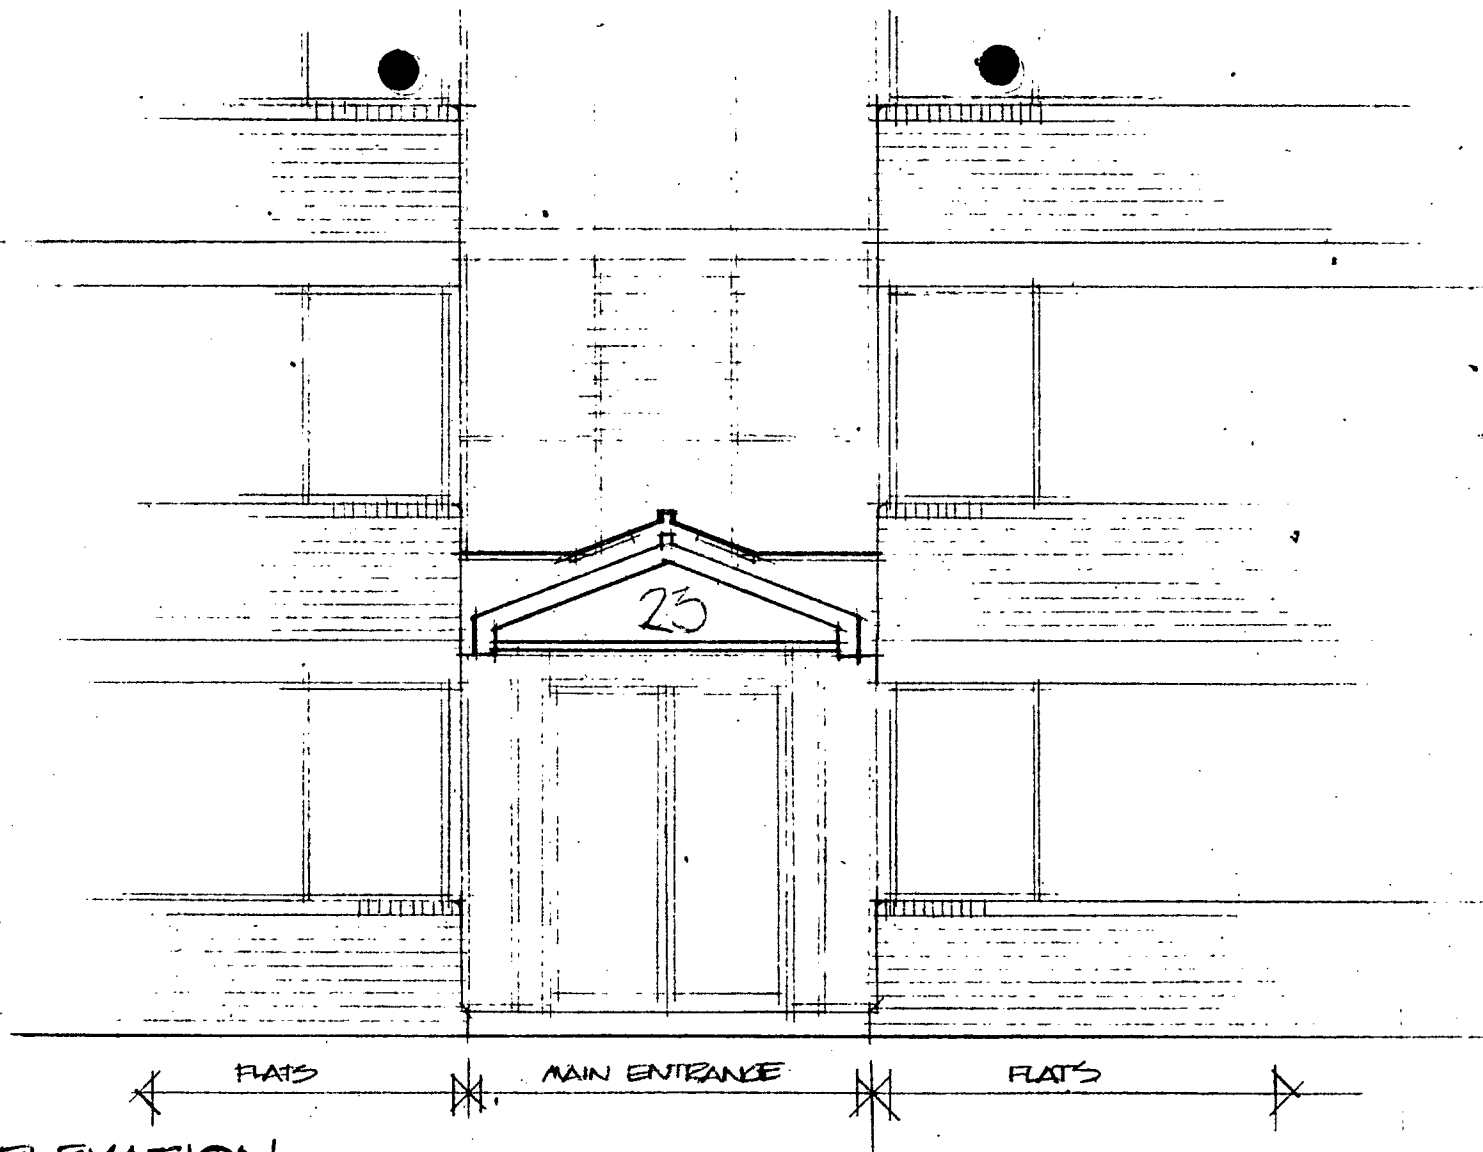

EXISTING ELEVATION

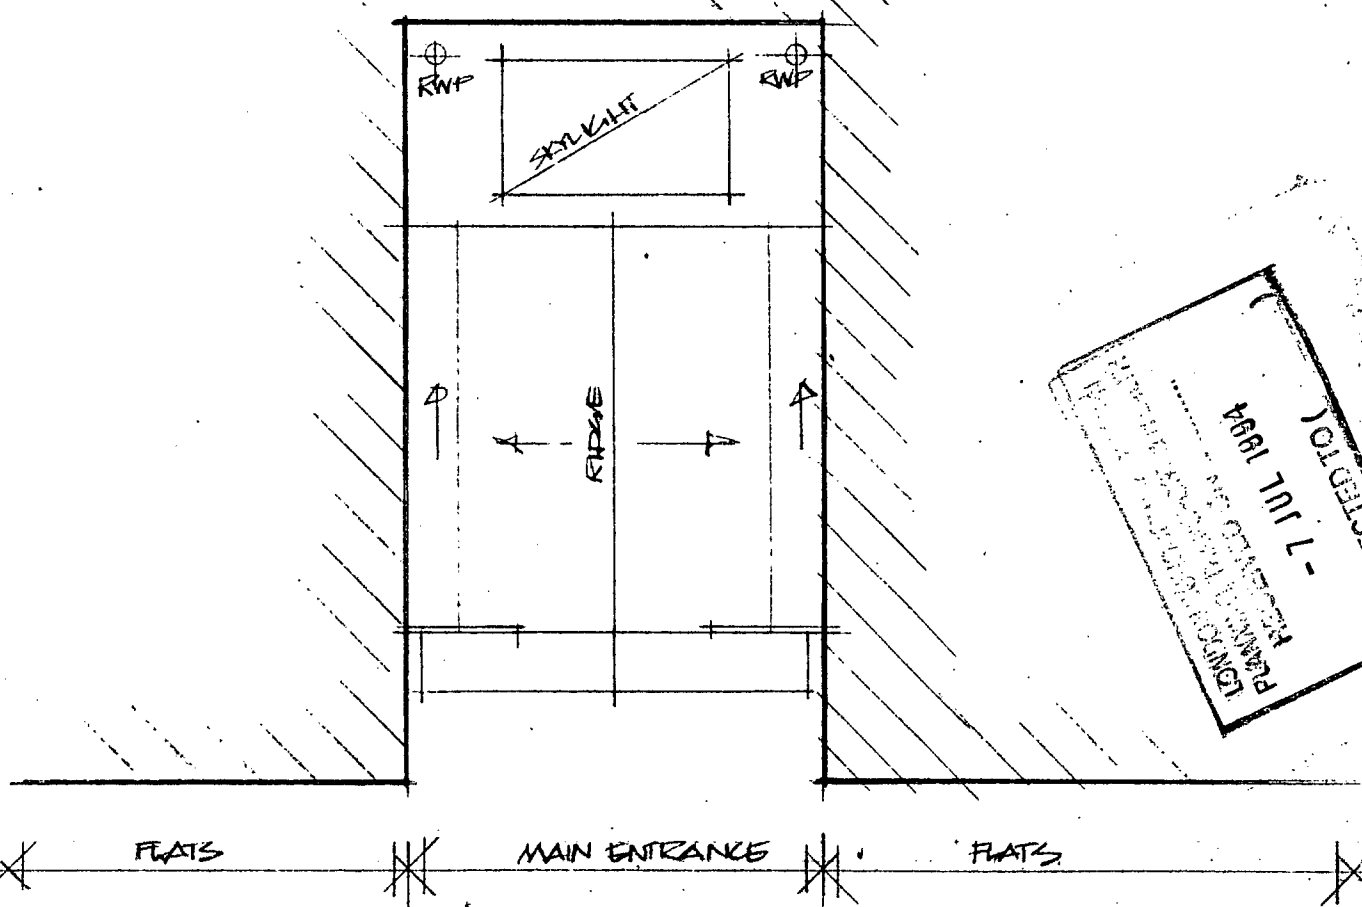


EXISTING PLAN

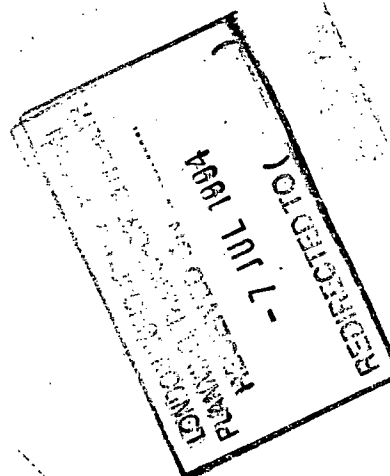


9300952R2

9360107R2

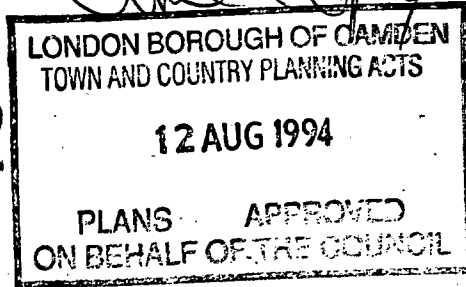


Date 14/93	Scale	Job 22 PRINCE ALBERT RD LONDON NW1	Title EXISTING PLAN/ELEVATION TO MAIN ENTRANCE AREA	PAUL WHITLEY ARCHITECTS 251 CAMDEN HIGH STREET LONDON NW17BU Phone 482 3867 Fax 482 2680
Drawing No. 308/70				

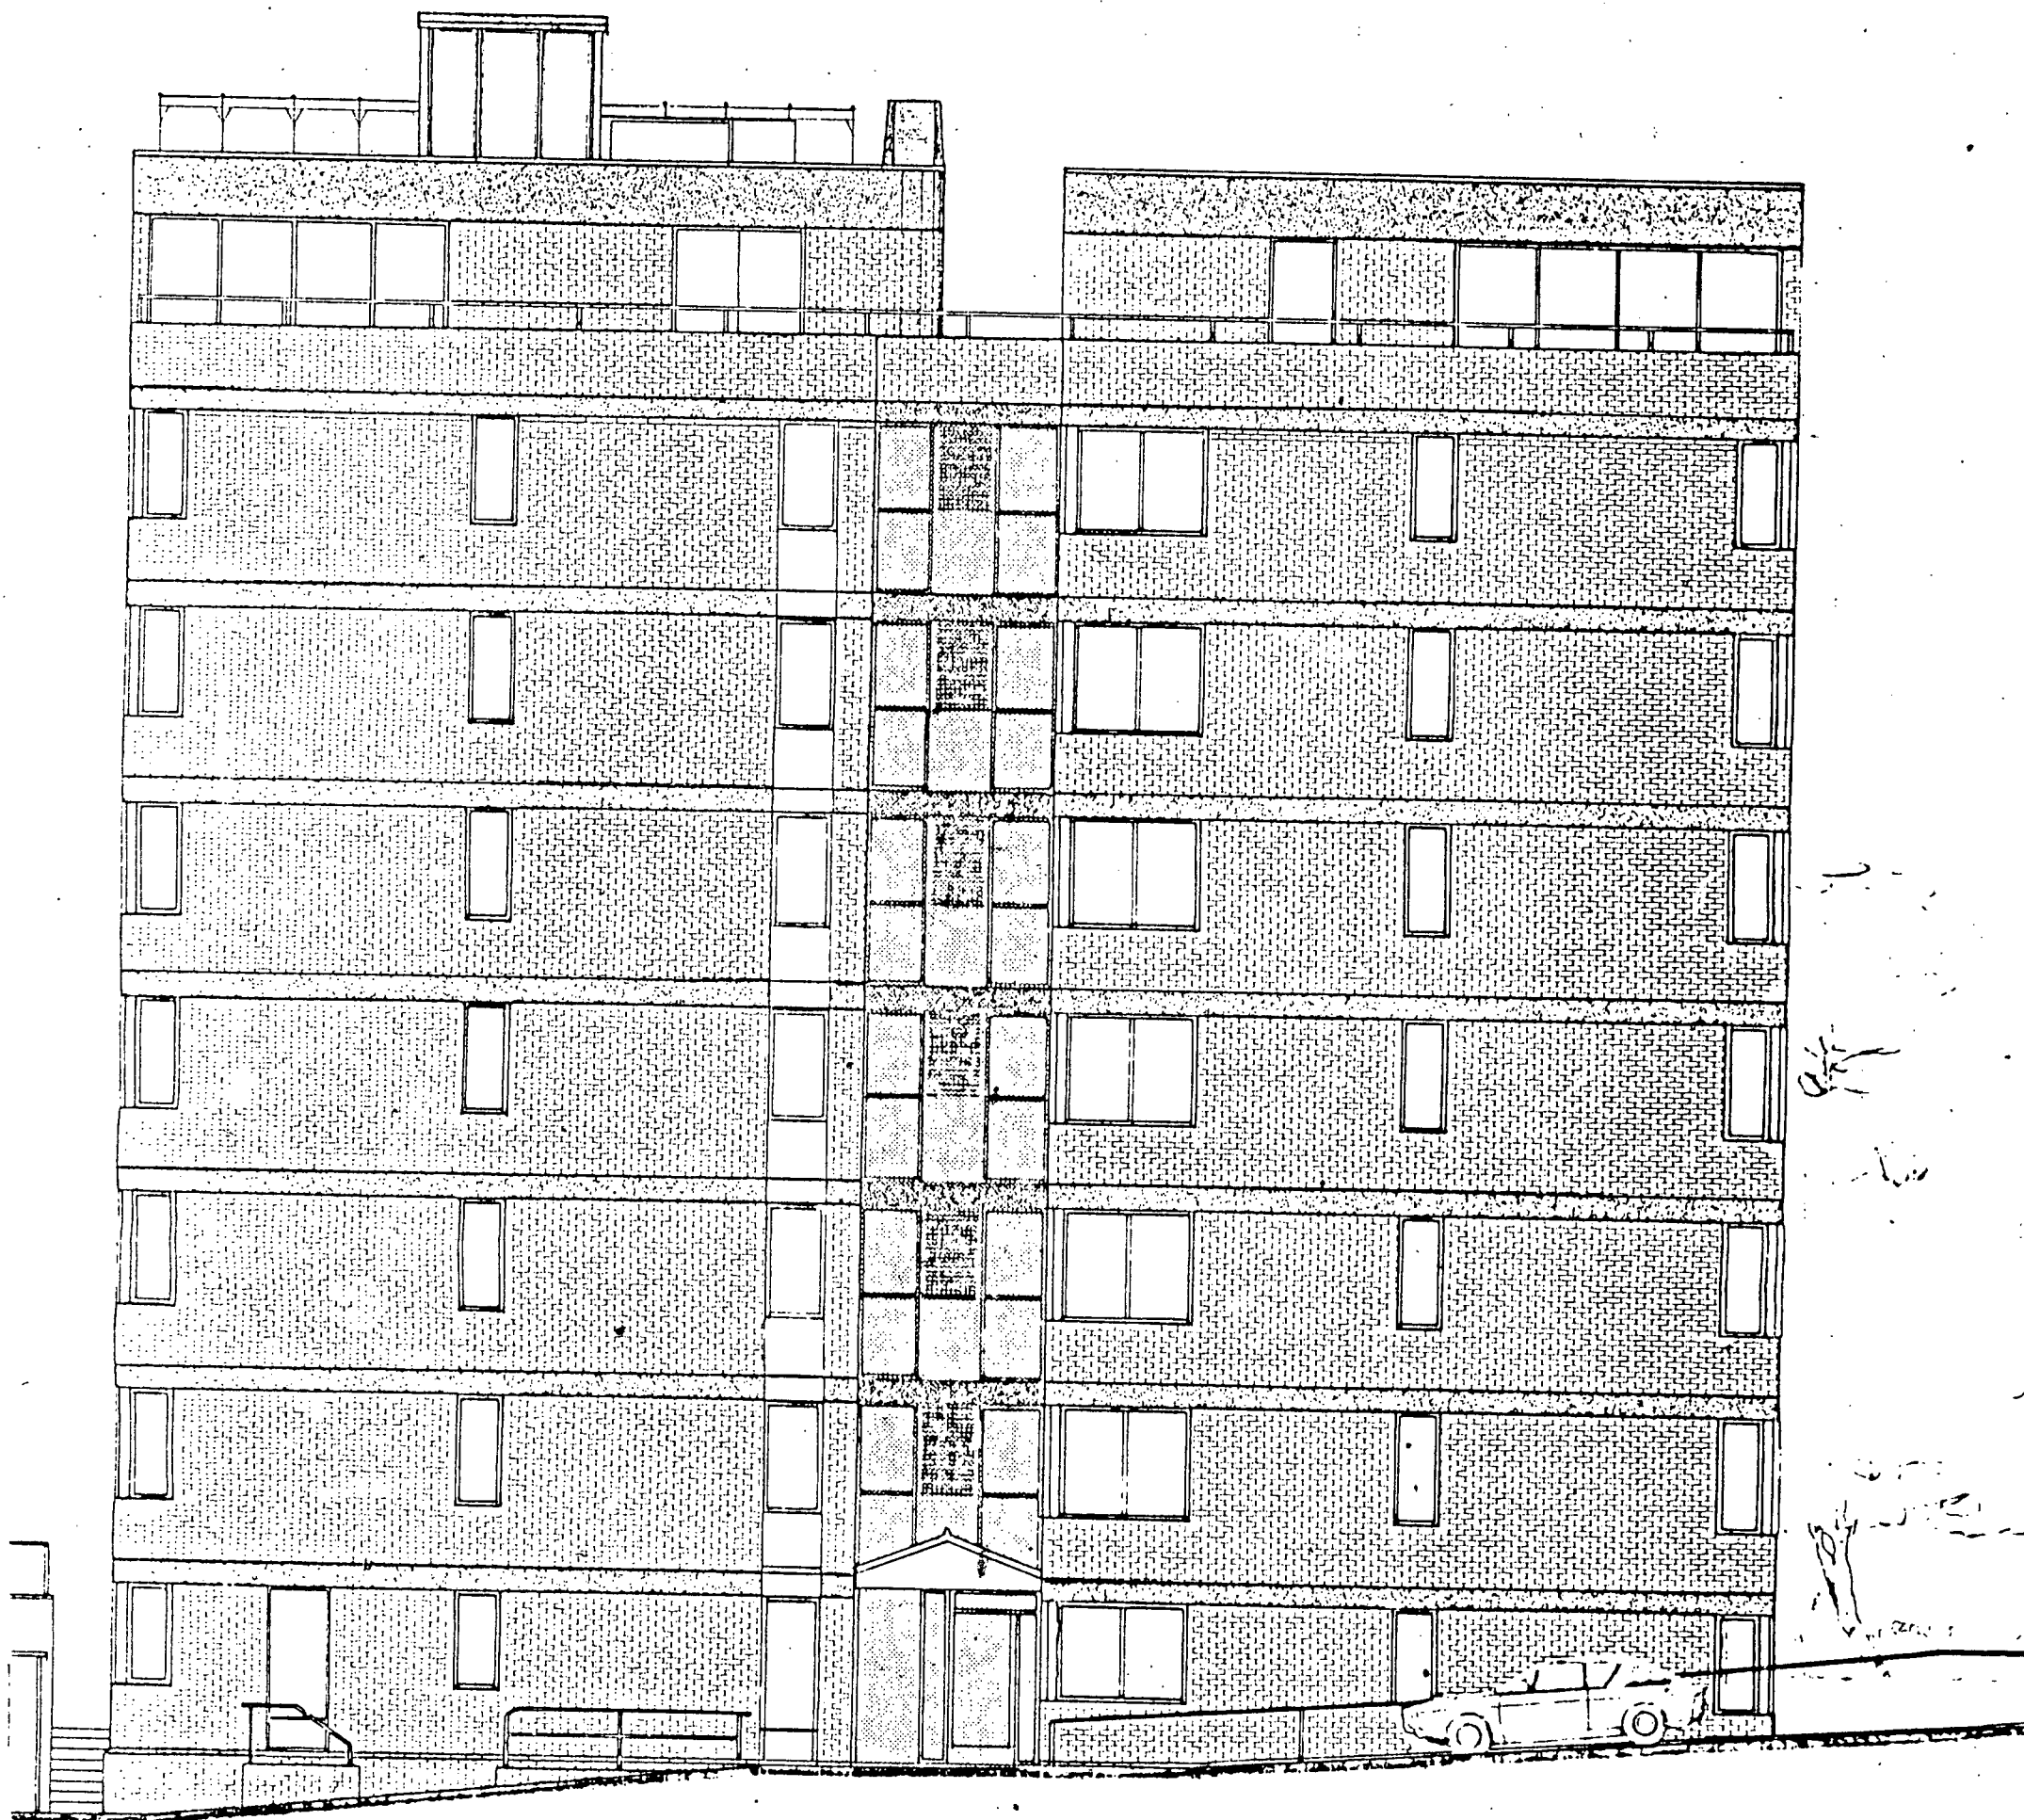

R E A R E L E V A T I O N

9360107R2

9300952R2

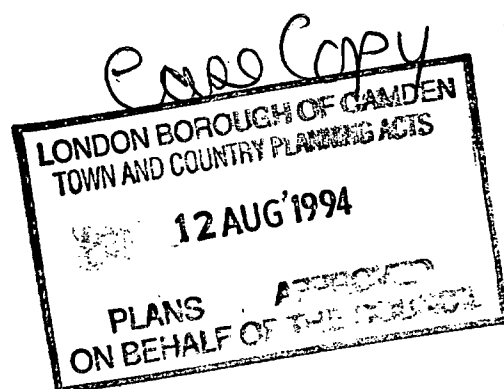

Date	Scale	Job	Title	PAUL WHITLEY ARCHITECTS
	1 : 100	23 PRINCE ALBERT ROAD,	EXISTING REAR ELEVATION.	251 CAMDEN HIGH STREET LONDON NW17BU
Drawing No.		LONDON, NW1.		Phone 916 2995 Fax 482 2680
308 / 009				



F R O N T E L E V A T I O

9360107R2

930052R2


Case Copy
 LONDON BOROUGH OF CAMDEN
 TOWN AND COUNTRY PLANNING ACTS
 12 AUG 1994
 PLANS APPROVED
 ON BEHALF OF THE COUNCIL

Date	Scale 1 : 100	Job 23 PRINCE ALBERT ROAD, LONDON NW1	Title EXISTING FRONT ELEVATION	PAUL WHITLEY ARCHITECTS 251 CAMDEN HIGH STREET LONDON NW17BU Phone 916 2995 Fax 482 2680
Drawing No. 308 / 008				

EIGHTH FLOOR


SEVENTH FLOOR

SIXTH FLOOR

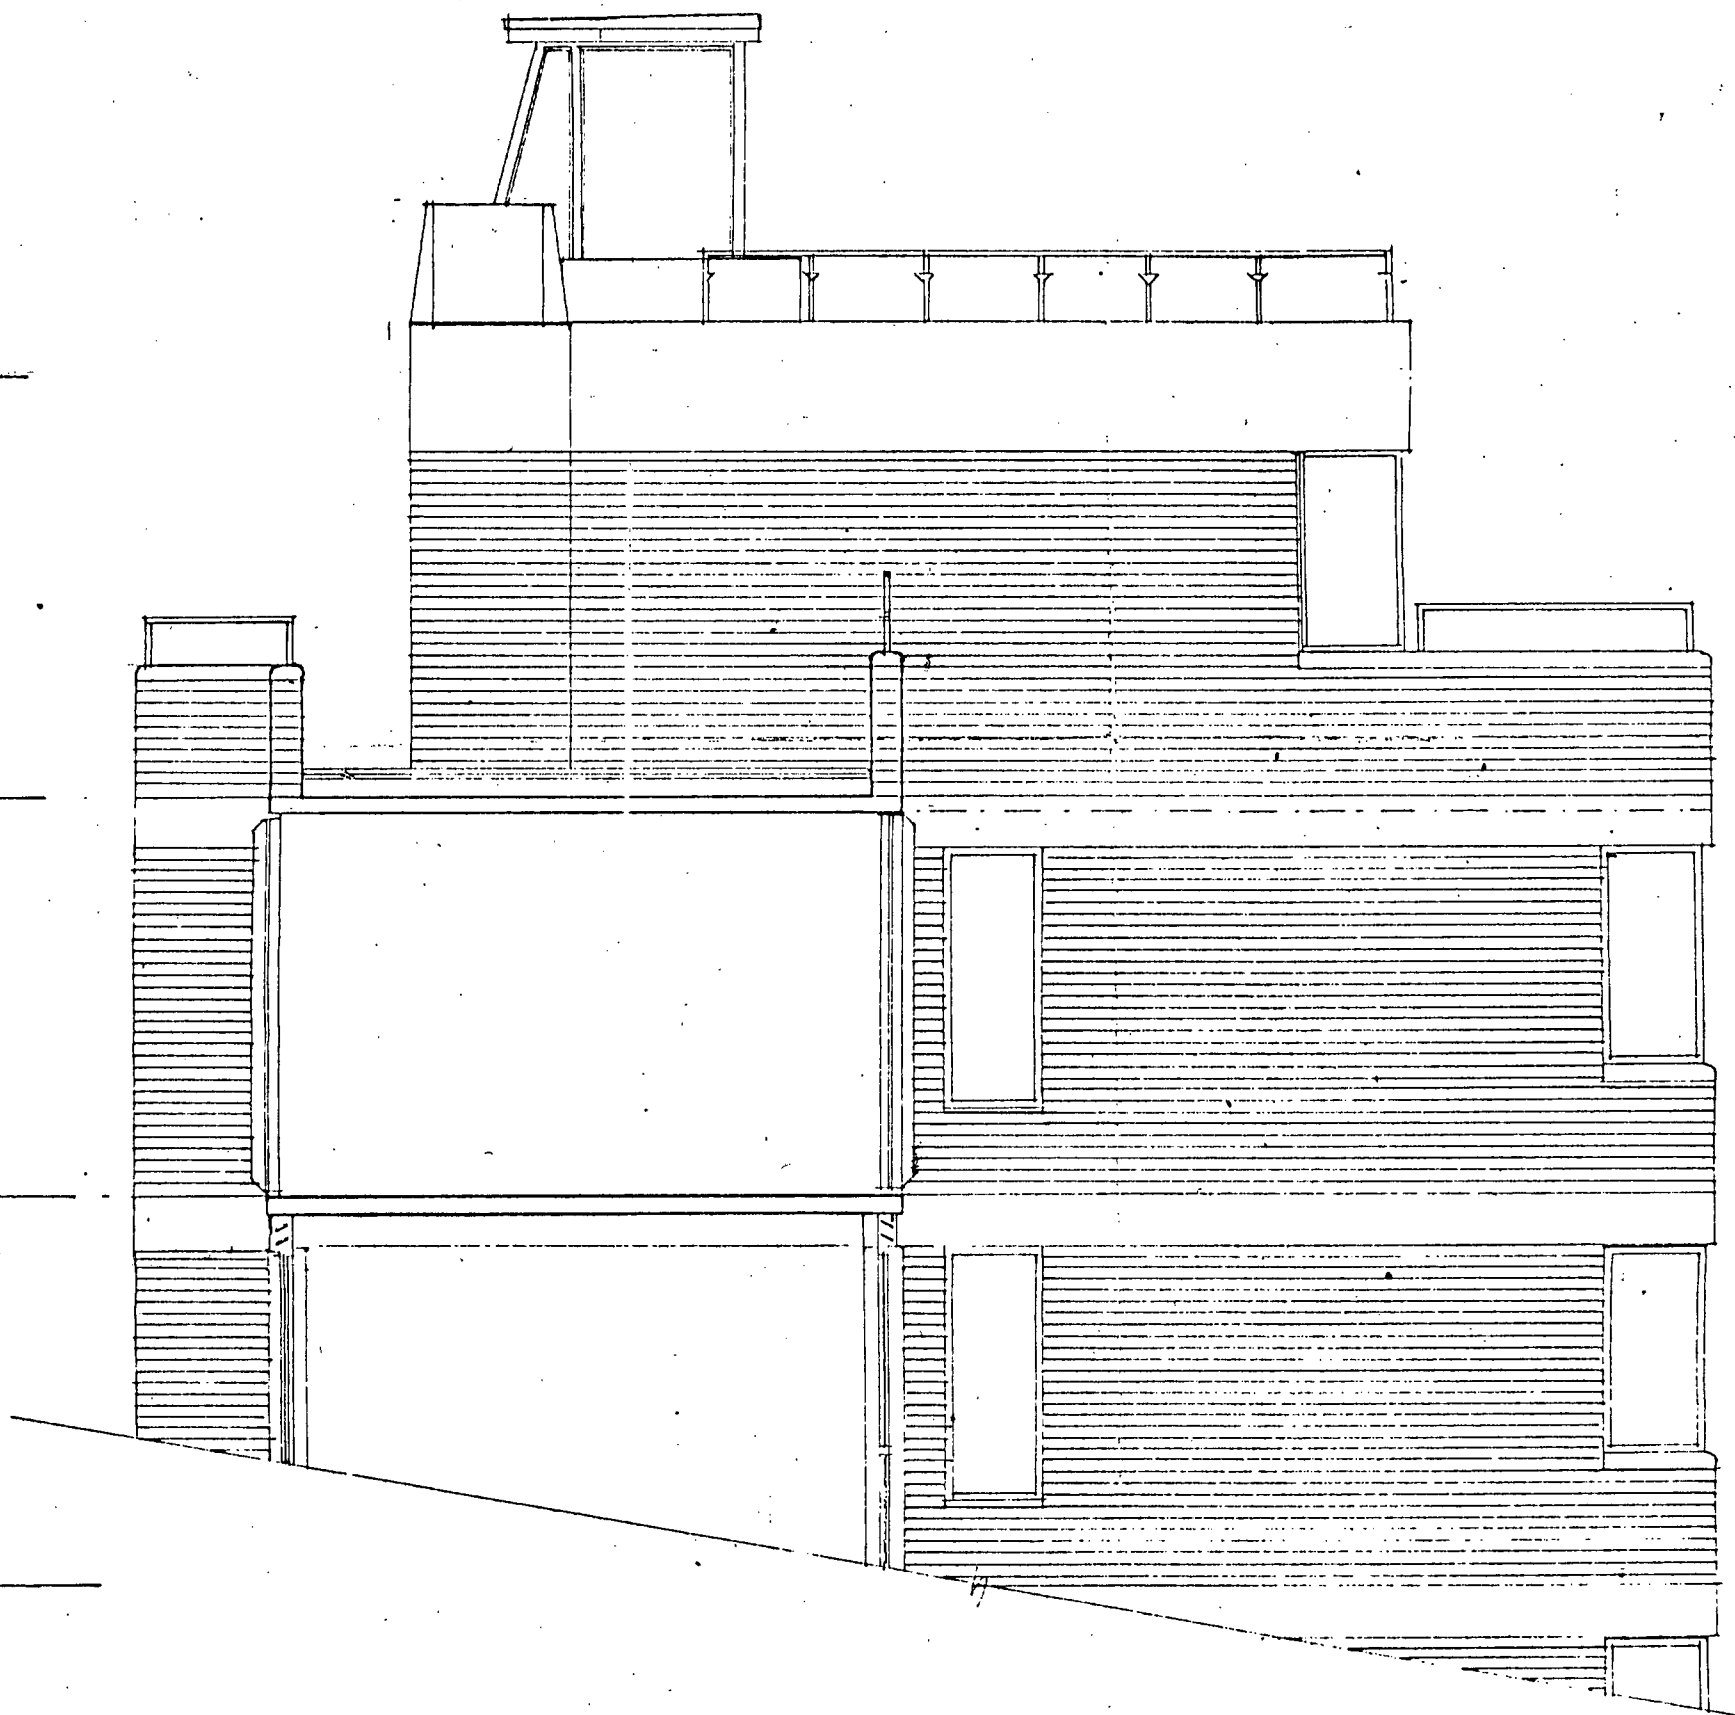

E X I S T I N G S E C T I O N A - A

9360107R2 9300952R2

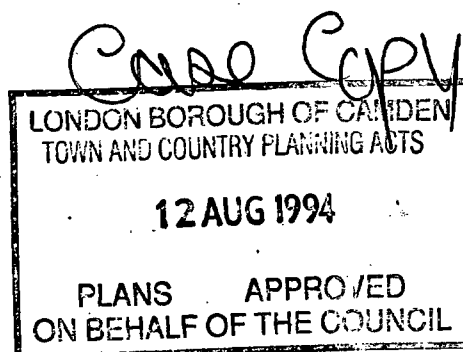


Date	Scale
	1:50
Drawing No.	
308/021	

Job
23 PRINCE ALBERT ROAD,
LONDON NW1.

Title
EXISTING SECTION A-A.

PAUL WHITLEY ARCHITECTS
251 CAMDEN HIGH STREET LONDON NW17BU
Phone 071 916 2995 Fax 482 2680

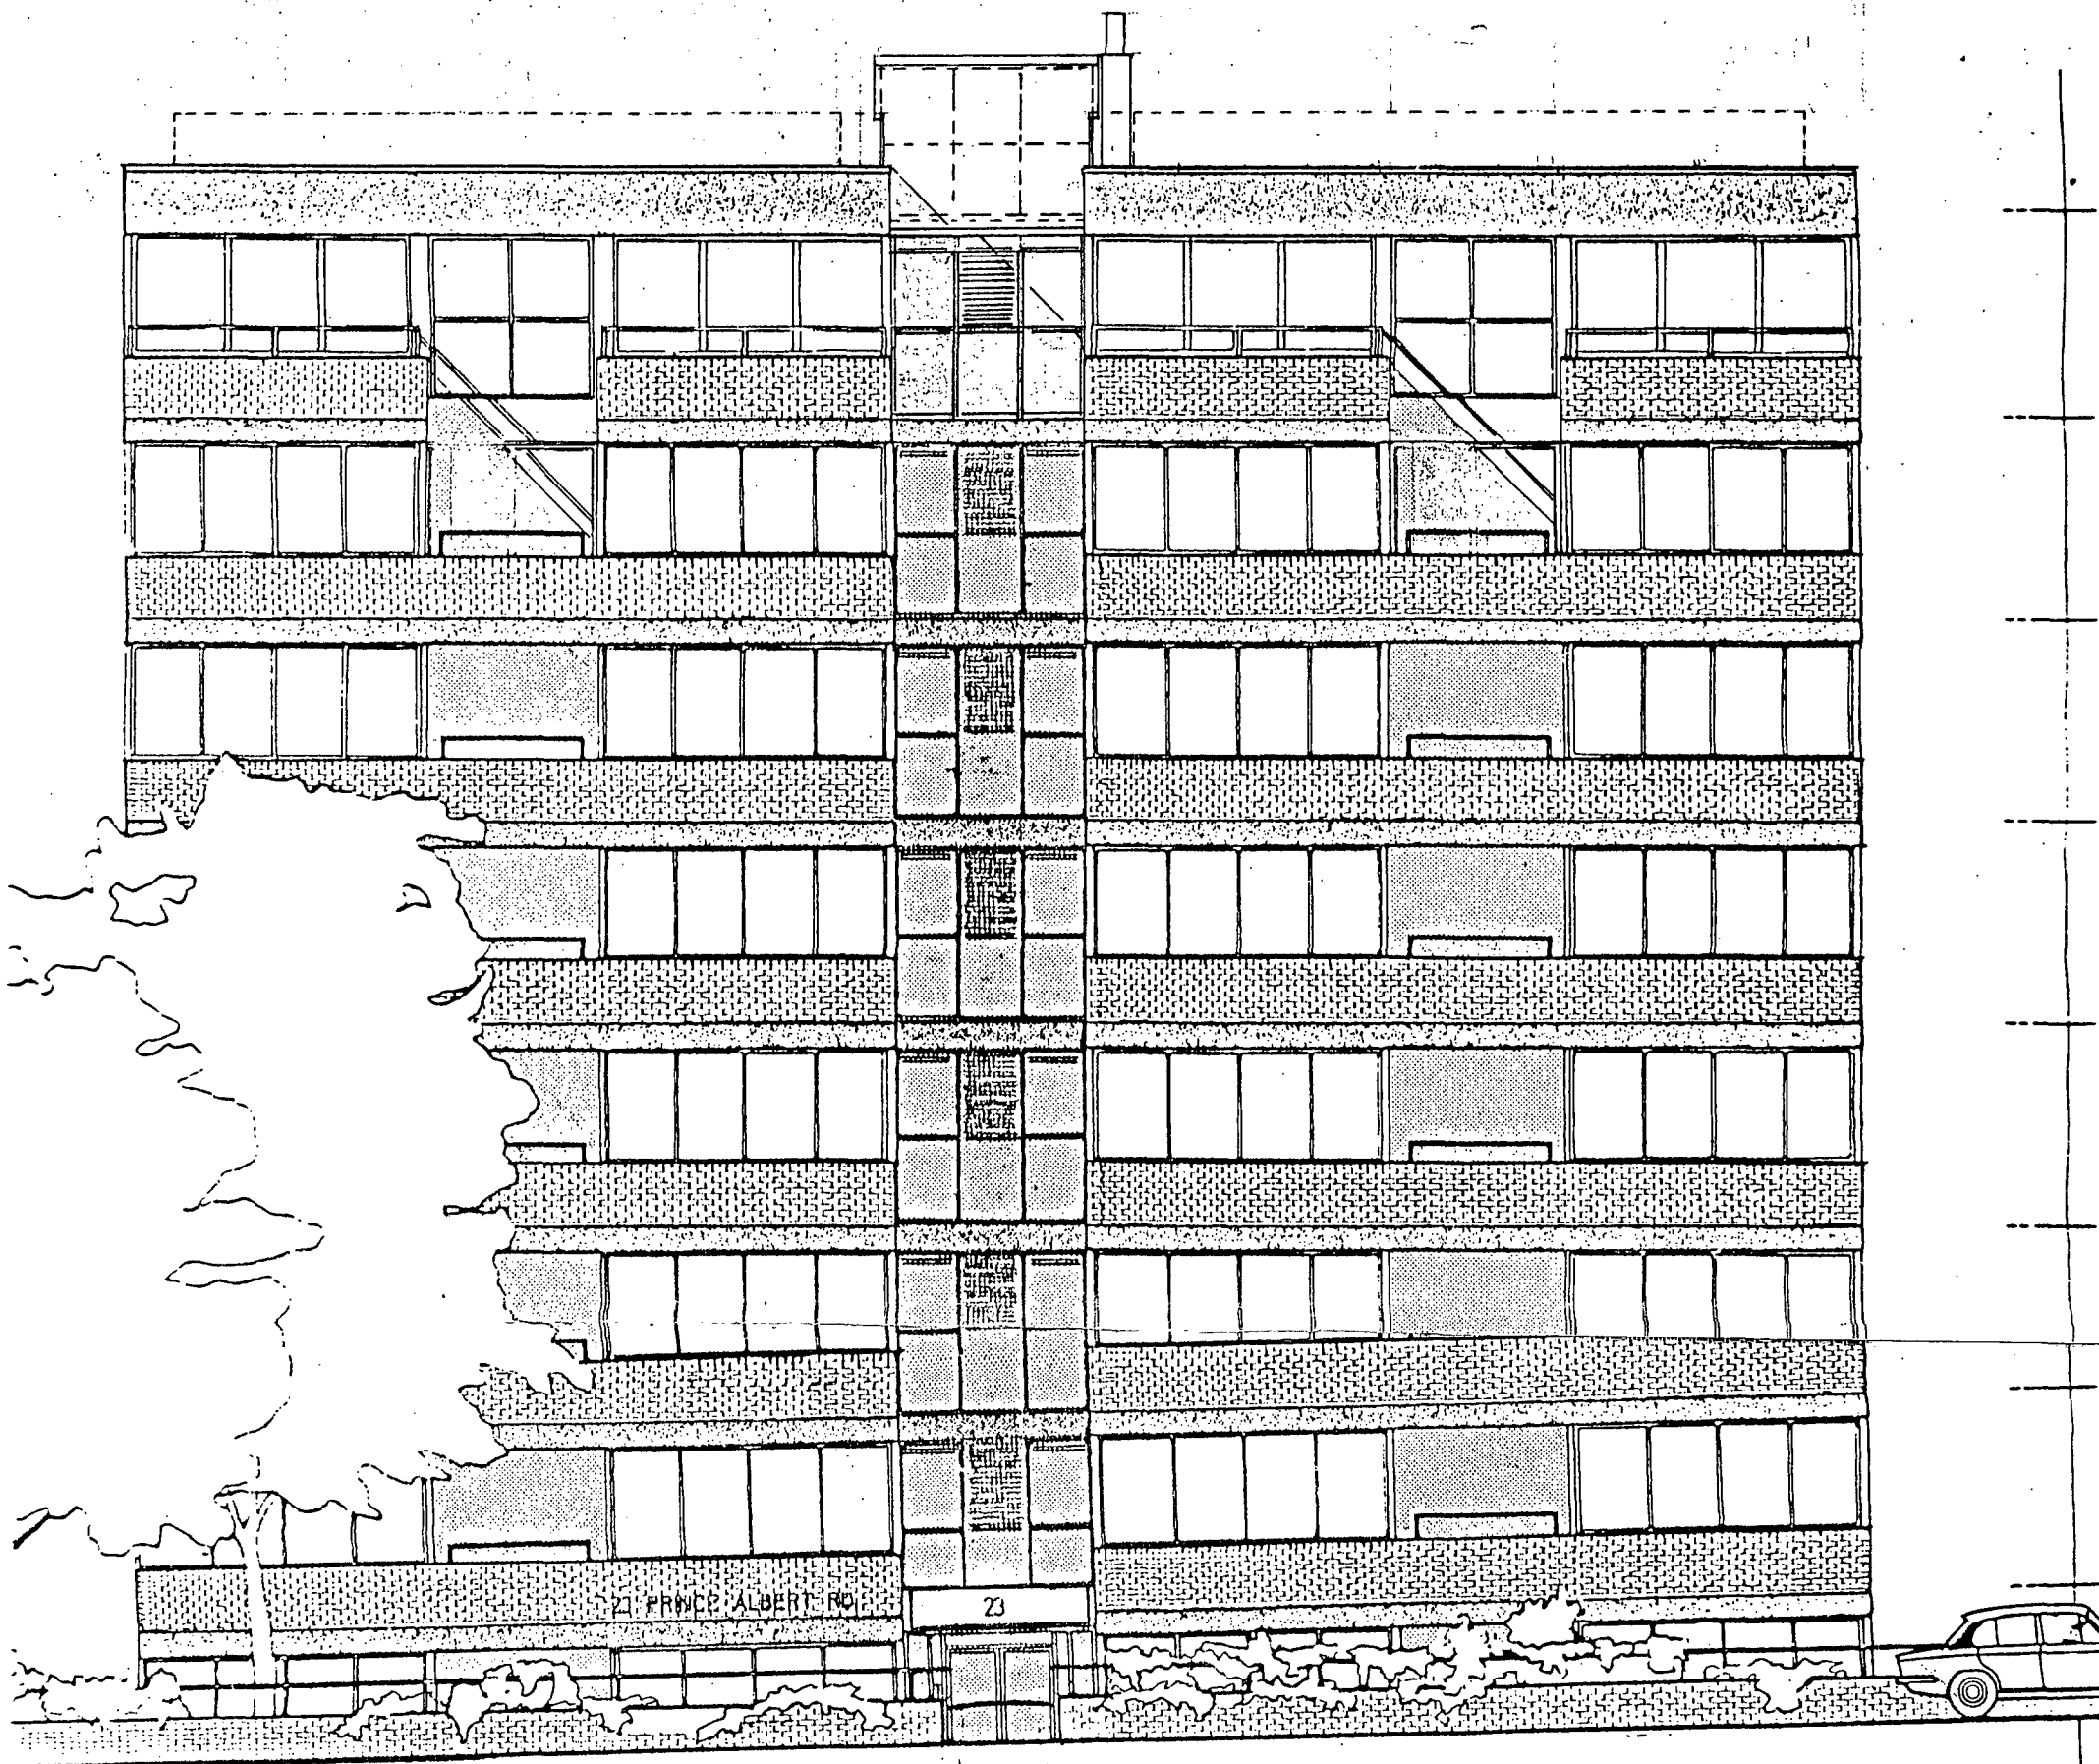

F R O N T E L E V A T I O N

9360107R3


Good Copy
LONDON BOROUGH OF CAMDEN
TOWN AND COUNTRY PLANNING ACTS
12 AUG 1994
PLANS APPROVED
ON BEHALF OF THE COUNCIL

9300952R3

LONDON BOROUGH OF CAMDEN
ENVIRONMENT DEPT.
PLANNING, TRANSPORT & EMPLOYMENT
19 AUG 1994

REV. C CHIMNEY POSITION CORRECTED
REV. B 6th FLOOR FRONT BALCONY INFILLS OMITTED

Date	Scale	Job	Title	PAUL WHITLEY ARCHITECTS
	1:100	23 PRINCE ALBERT ROAD, CAMDEN, NW1.	PROPOSED FRONT ELEVATION SCHEME 7	251 CAMDEN HIGH STREET LONDON NW17BU Phone 071 916 2995 Fax 482 2680
Drawing No.				
308 82 C				

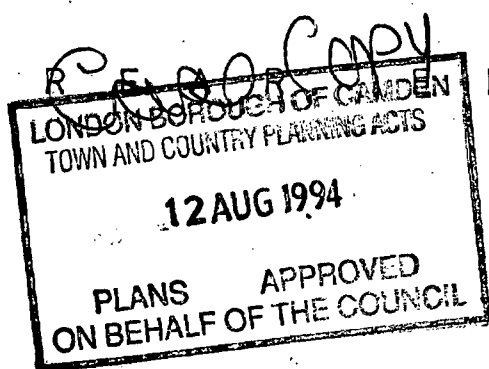

E L E V A T I O N

9300952R2

9360107R2

Date	Scale	Job	Title	PAUL WHITLEY ARCHITECTS	
	1:100	23 PRINCE ALBERT ROAD, CAMDEN, NW1.	PROPOSED REAR ELEVATION SCHEME 7	251 CAMDEN HIGH STREET LONDON NW17BU	Phone 071 916 2995
Drawing No.					Fax 482 2680
308 / 83 A					

EIGHTH FLOOR


SEVENTH FLOOR

IXTH FLOOR



S E C T I O N A - A

9300952R2


9360107R2

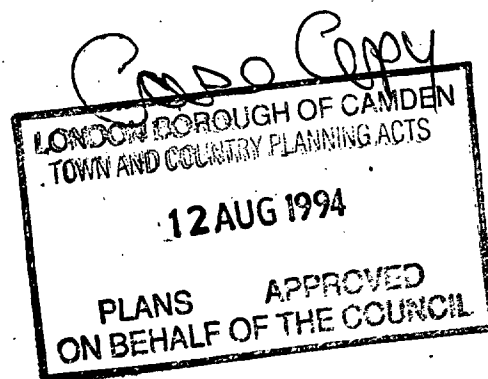

Date	Scale	Job	Title	PAUL WHITLEY ARCHITECTS 251 CAMDEN HIGH STREET LONDON NW17BU Phone 071 916 2995 Fax 482 2680
	1 : 50	23 PRINCE ALBERT ROAD, LONDON NW1	SCHEME 7 PROPOSED SECTION A - A	
Drawing No. 308 / 85 A				

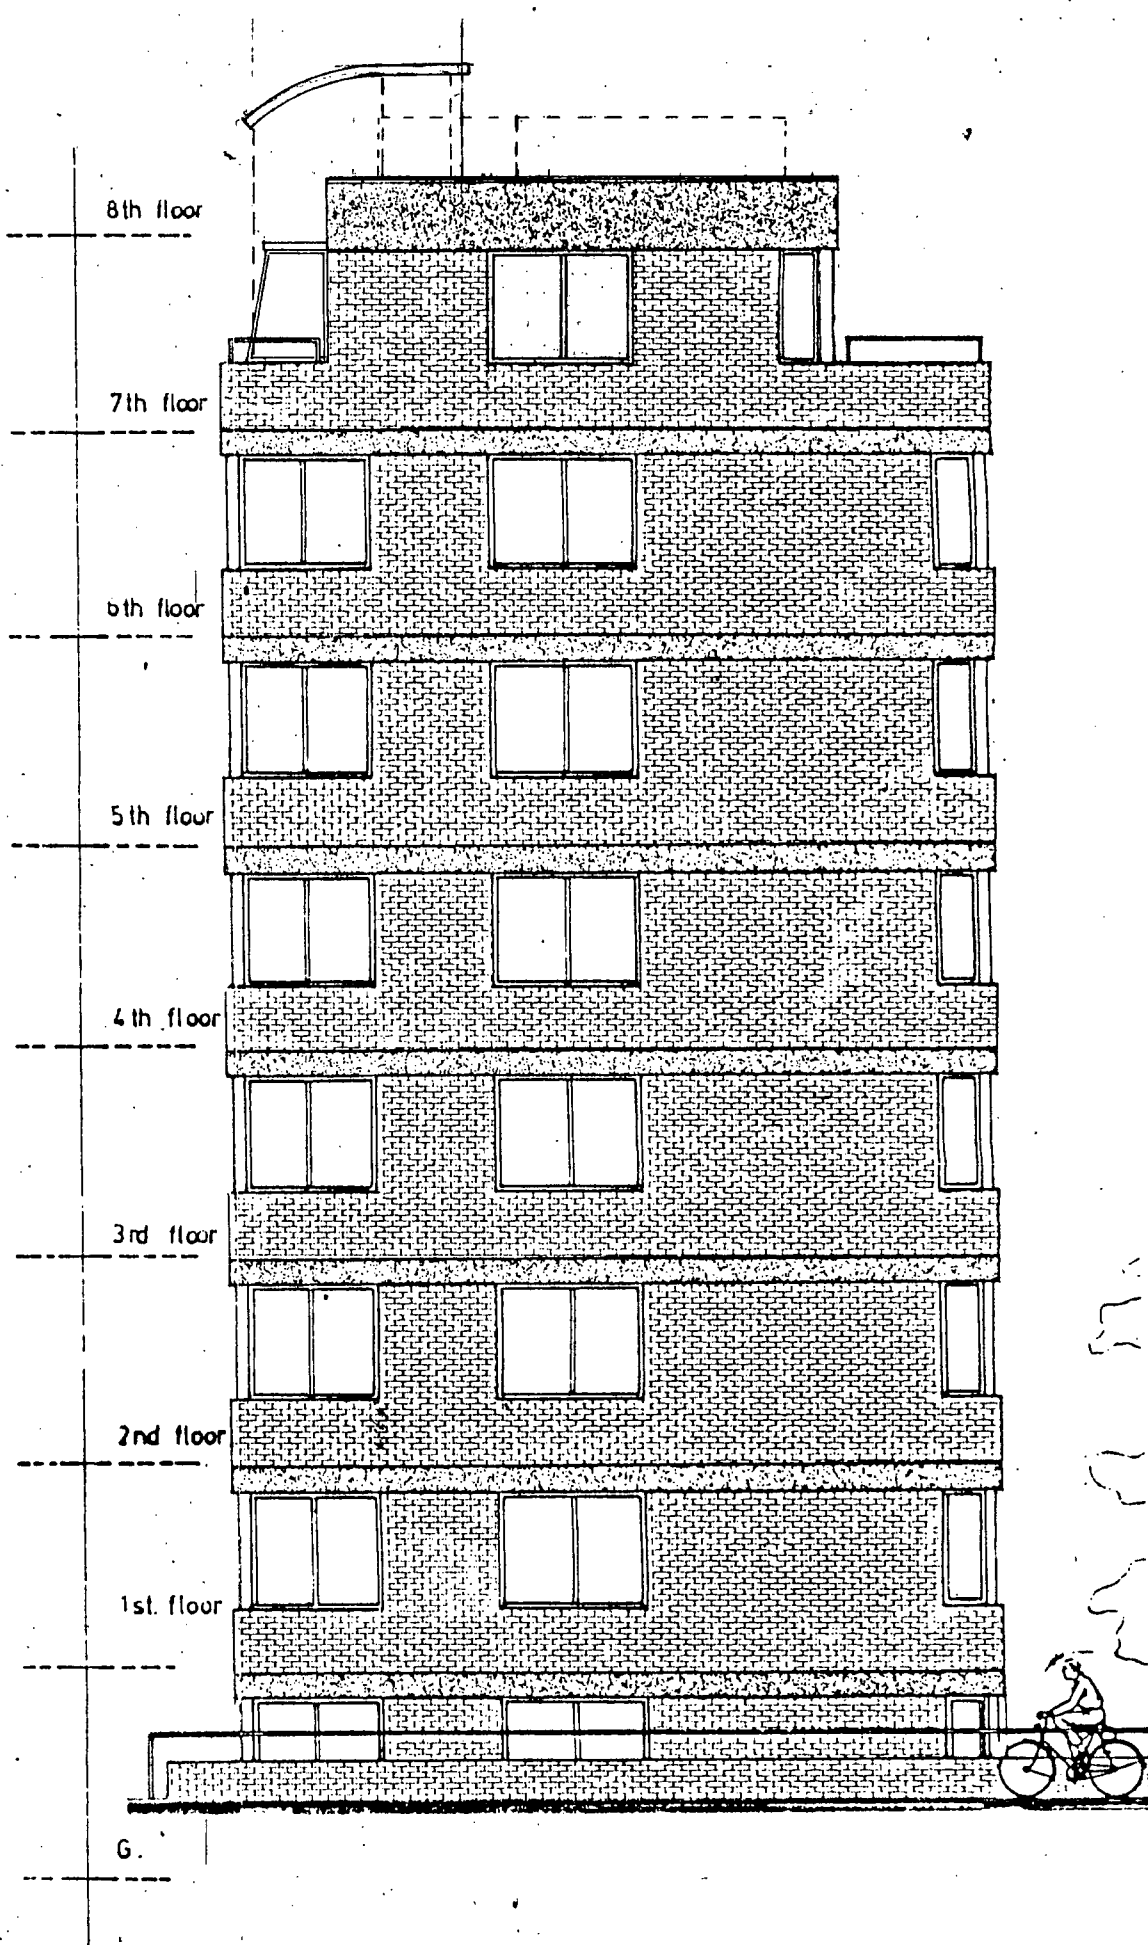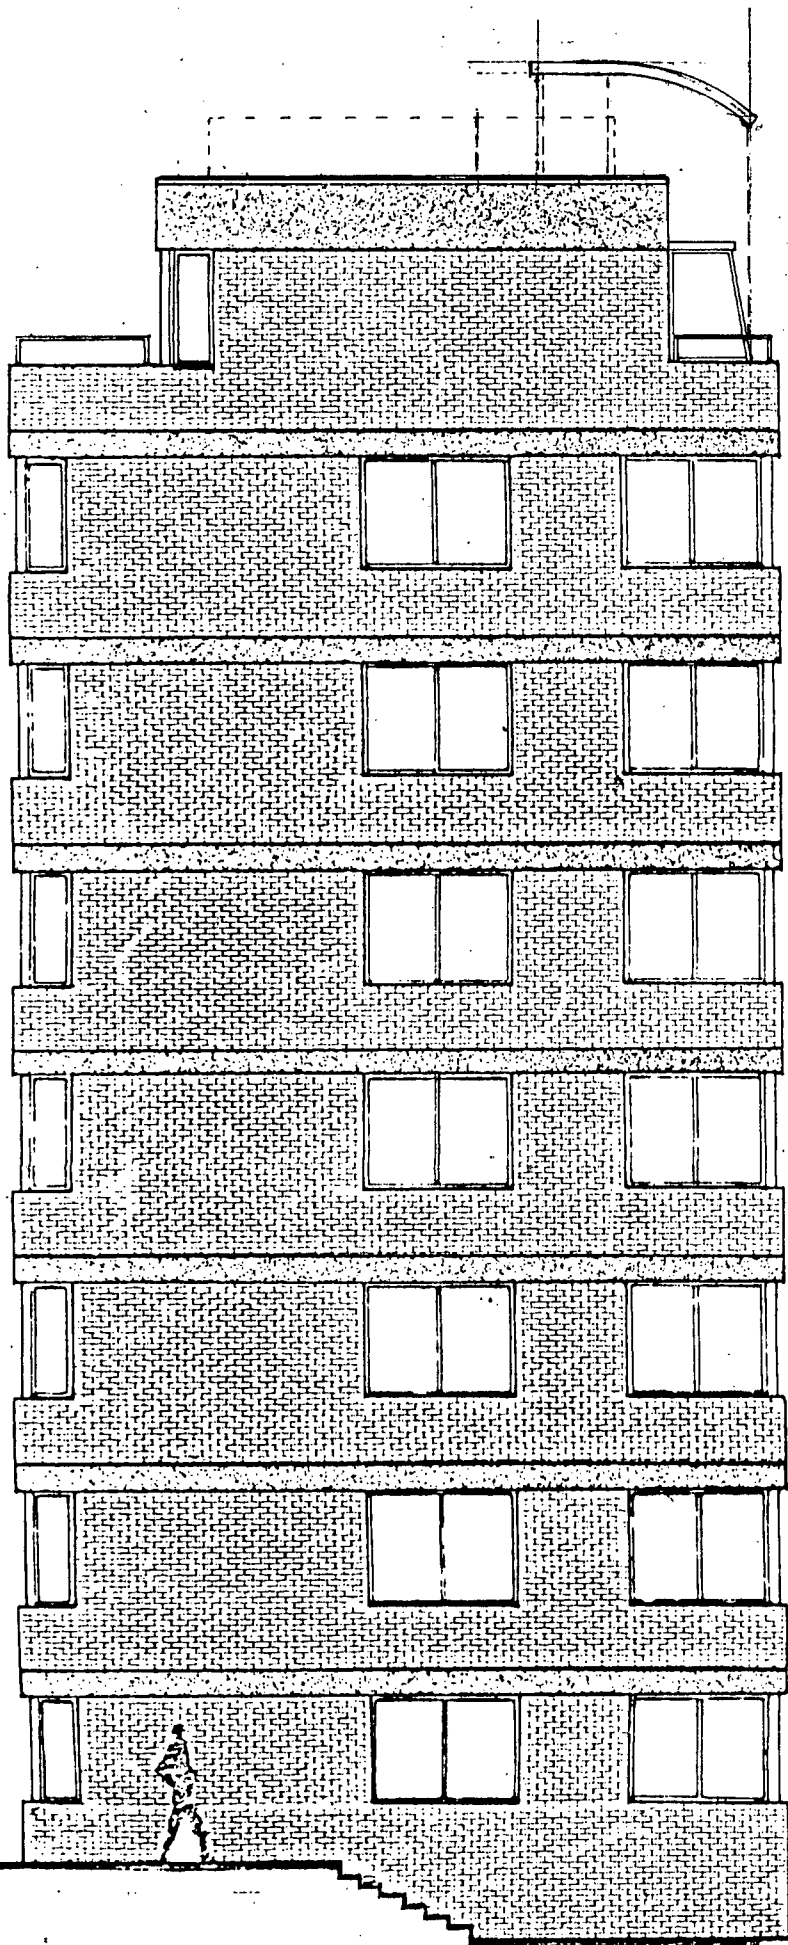

E A S T

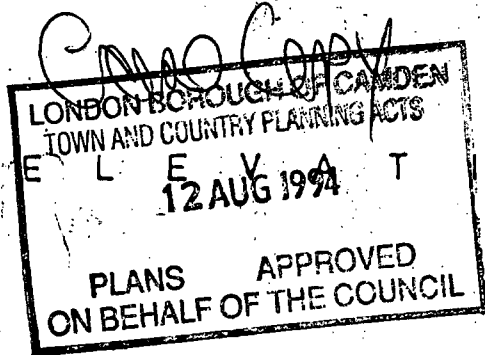

W E S T E L E V A T I O N

9300952R2



9360107R2

Date	Scale
	1 : 100
Drawing No.	
308 / 84 B	

Job	23 PRINCE ALBERT ROAD, CAMDEN, NW1.
-----	--


Title	PROPOSED SIDE ELEVATIONS SCHEME 7
-------	--------------------------------------

PAUL WHITLEY ARCHITECTS
251 CAMDEN HIGH STREET, LONDON NW17BU
Phone 071 916 2995 Fax 482 2680

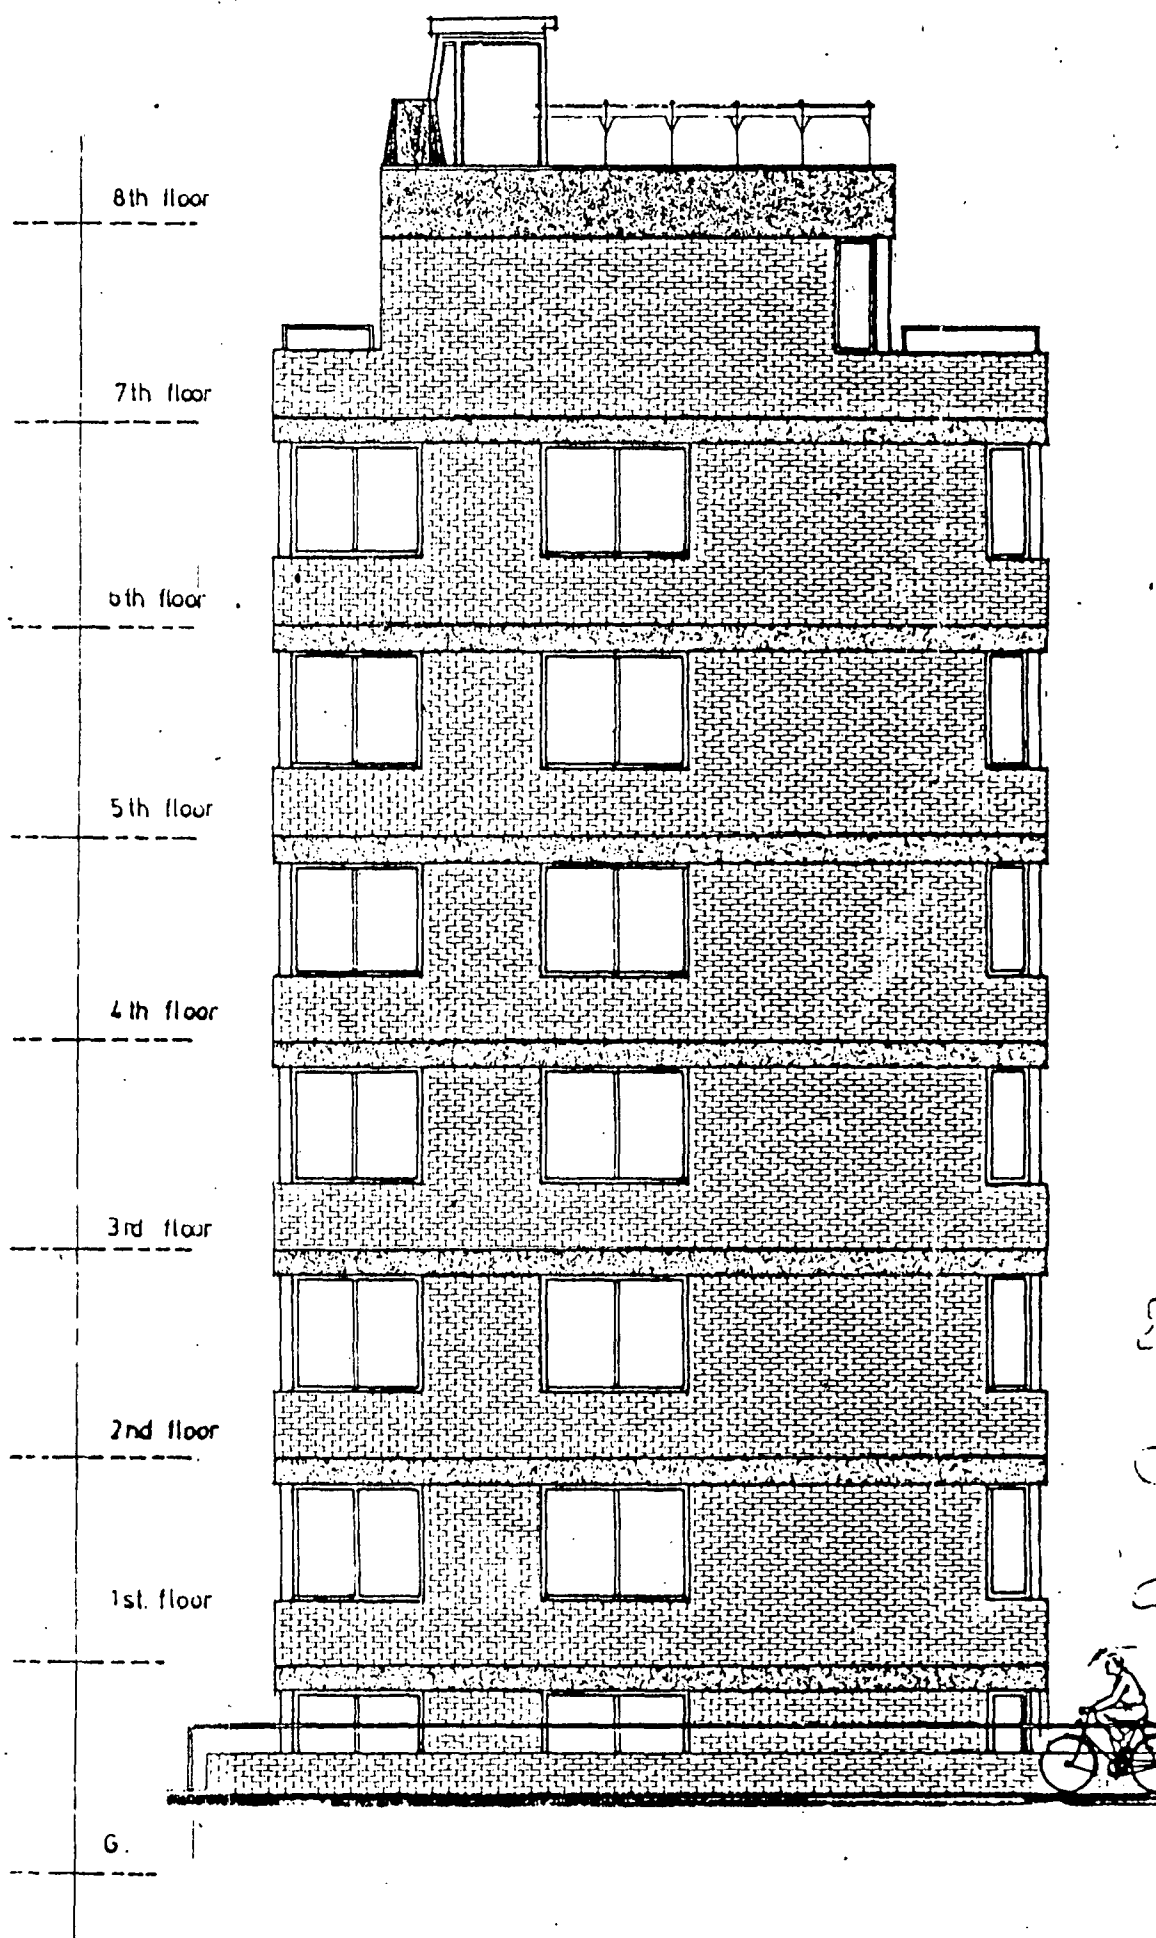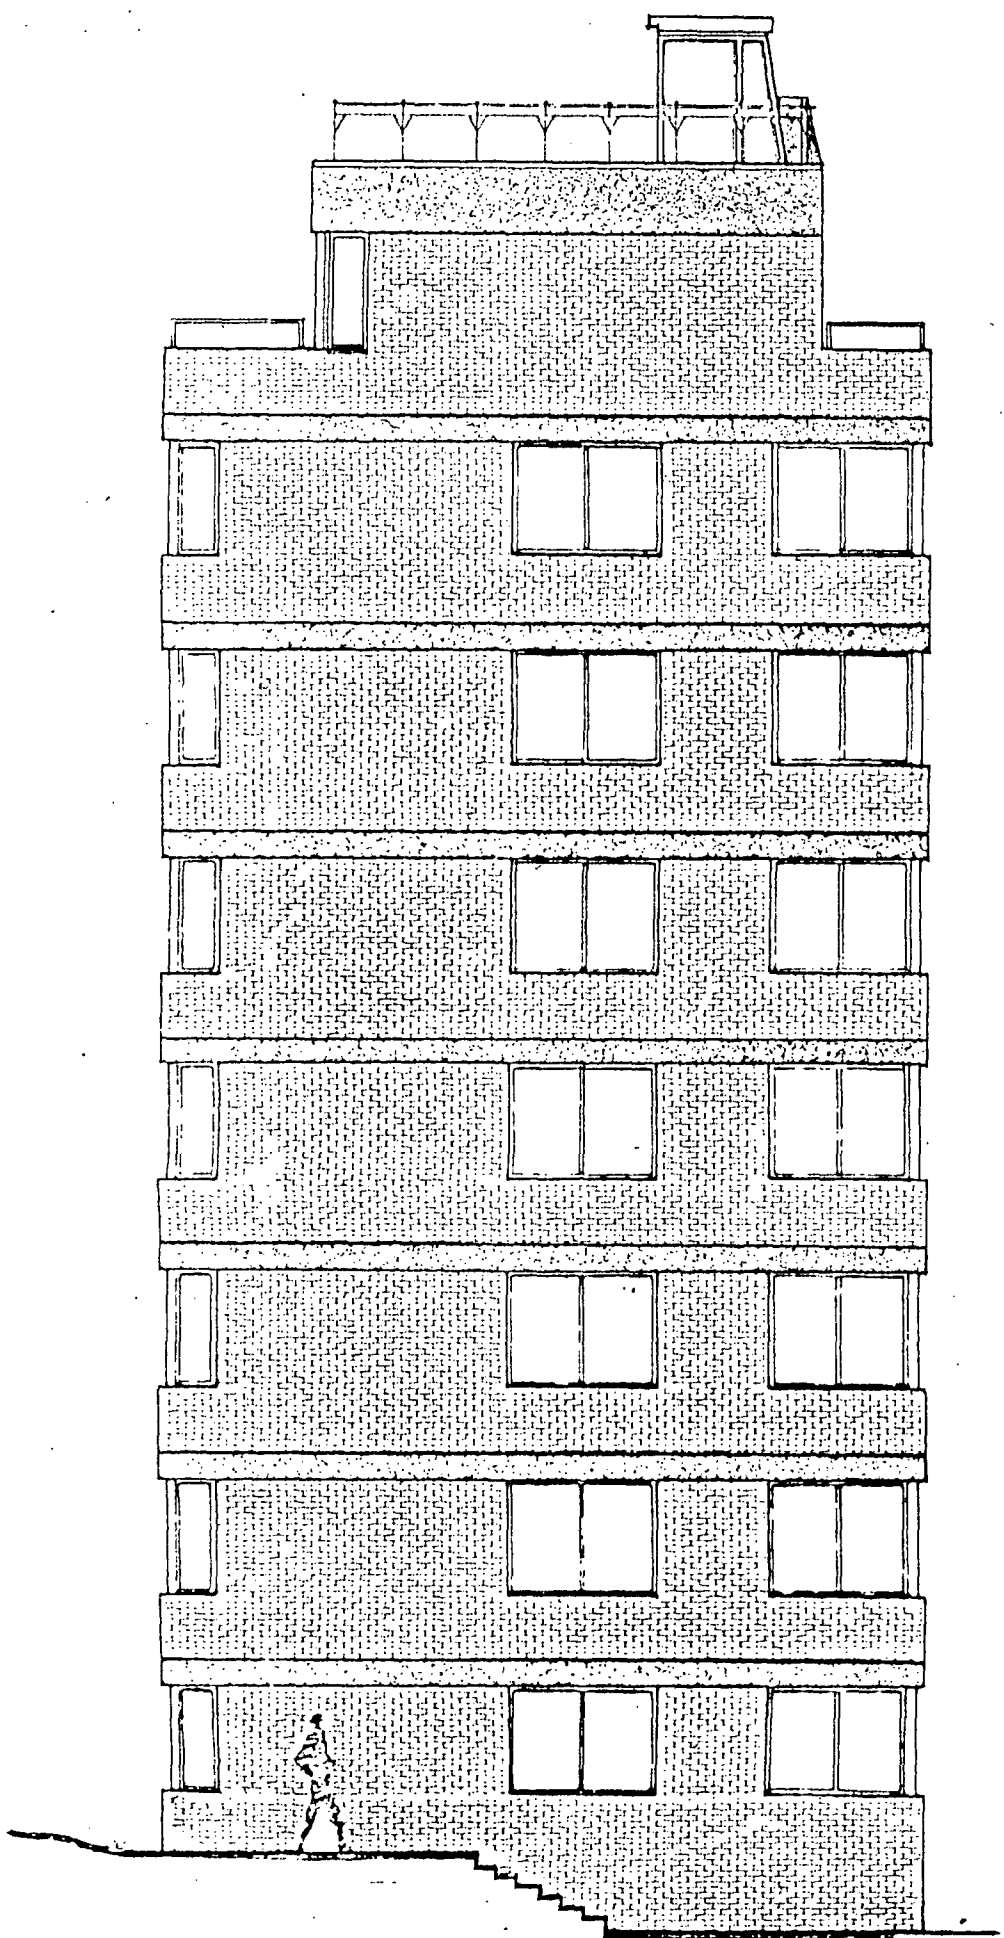


E A S T E L E V A T I O N W E S T

9360107R2 9300952R2

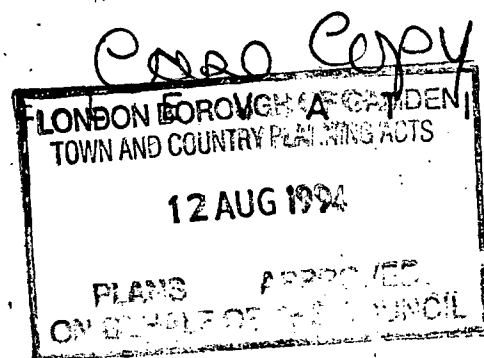

Date	Scale	Job	Title	PAUL WHITLEY ARCHITECTS
	1 : 100	23 PRINCE ALBERT ROAD, LOND. NW1.	EXISTING SIDE ELEVATIONS	251 CAMDEN HIGH STREET LONDON NW17BU
Drawing No.				Phone 916 2995 Fax 482 2680
308 / 010				


No.	NOTES
1	DO NOT SCALE DRAWINGS
2	CHECK ALL DIMENSIONS ON SITE
3	REFER ANY DISCREPANCIES TO ARCHITECT

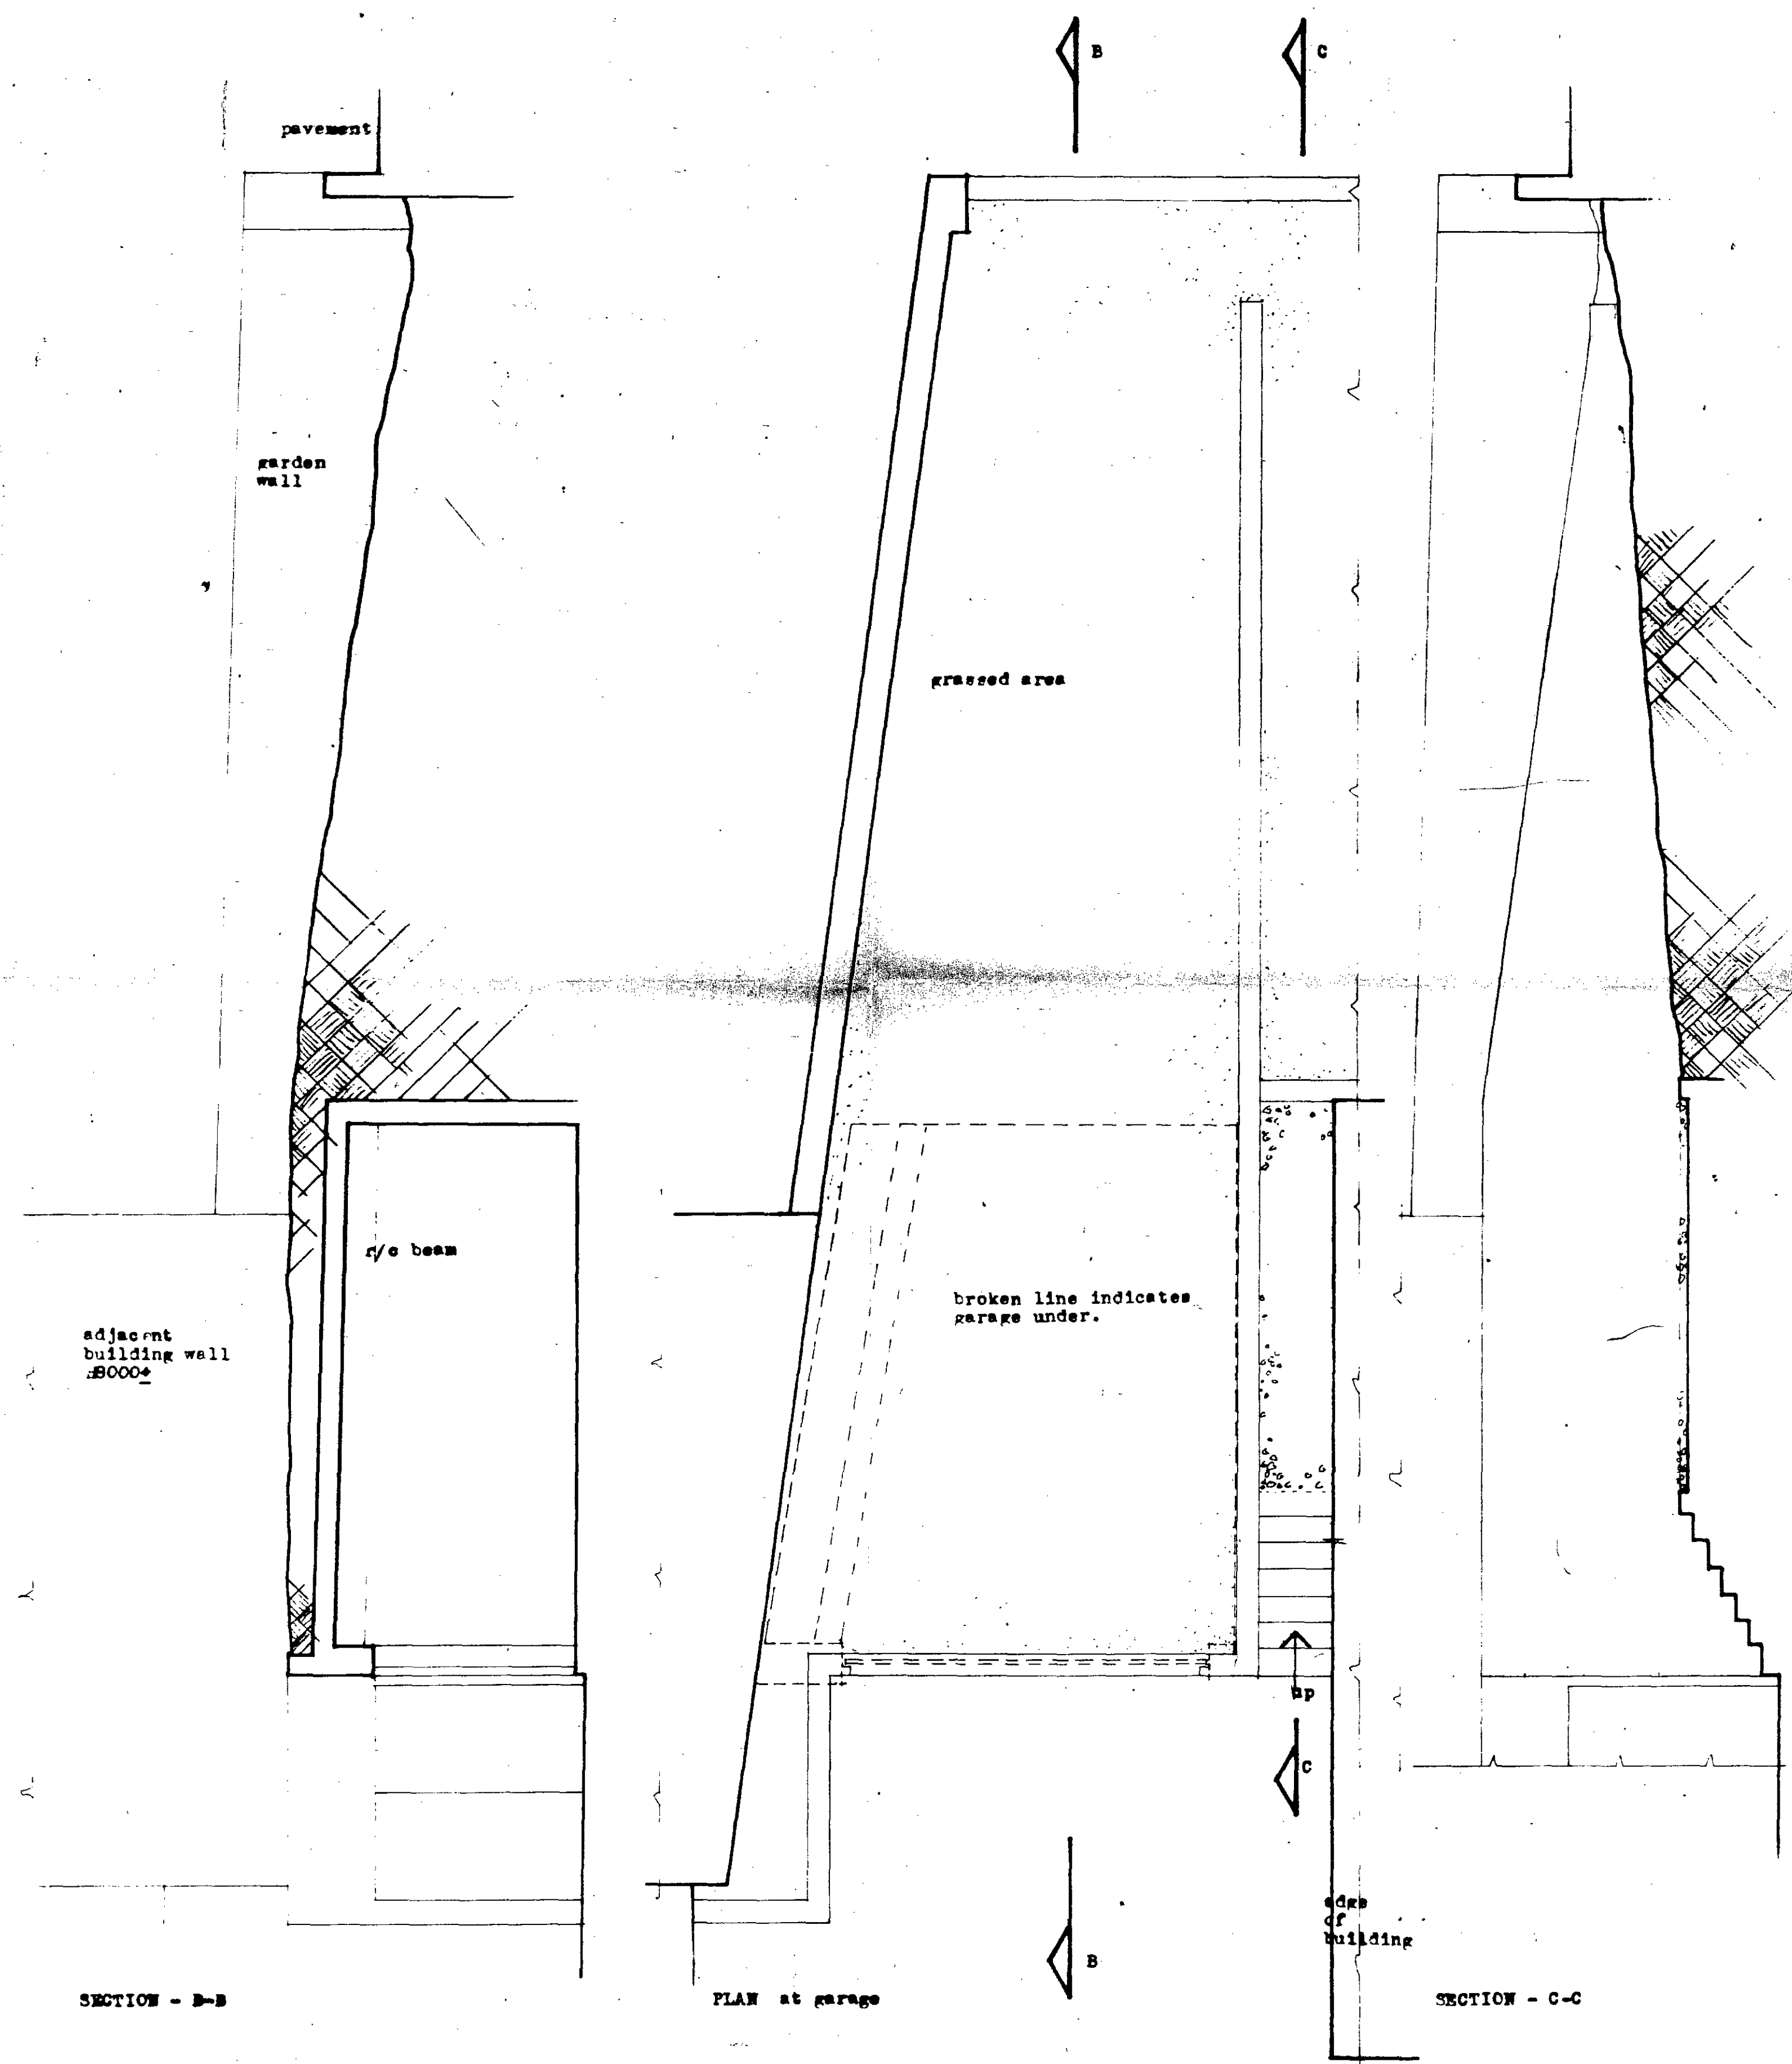



SECTION - B-B

PLAN at garage

SECTION - C-C

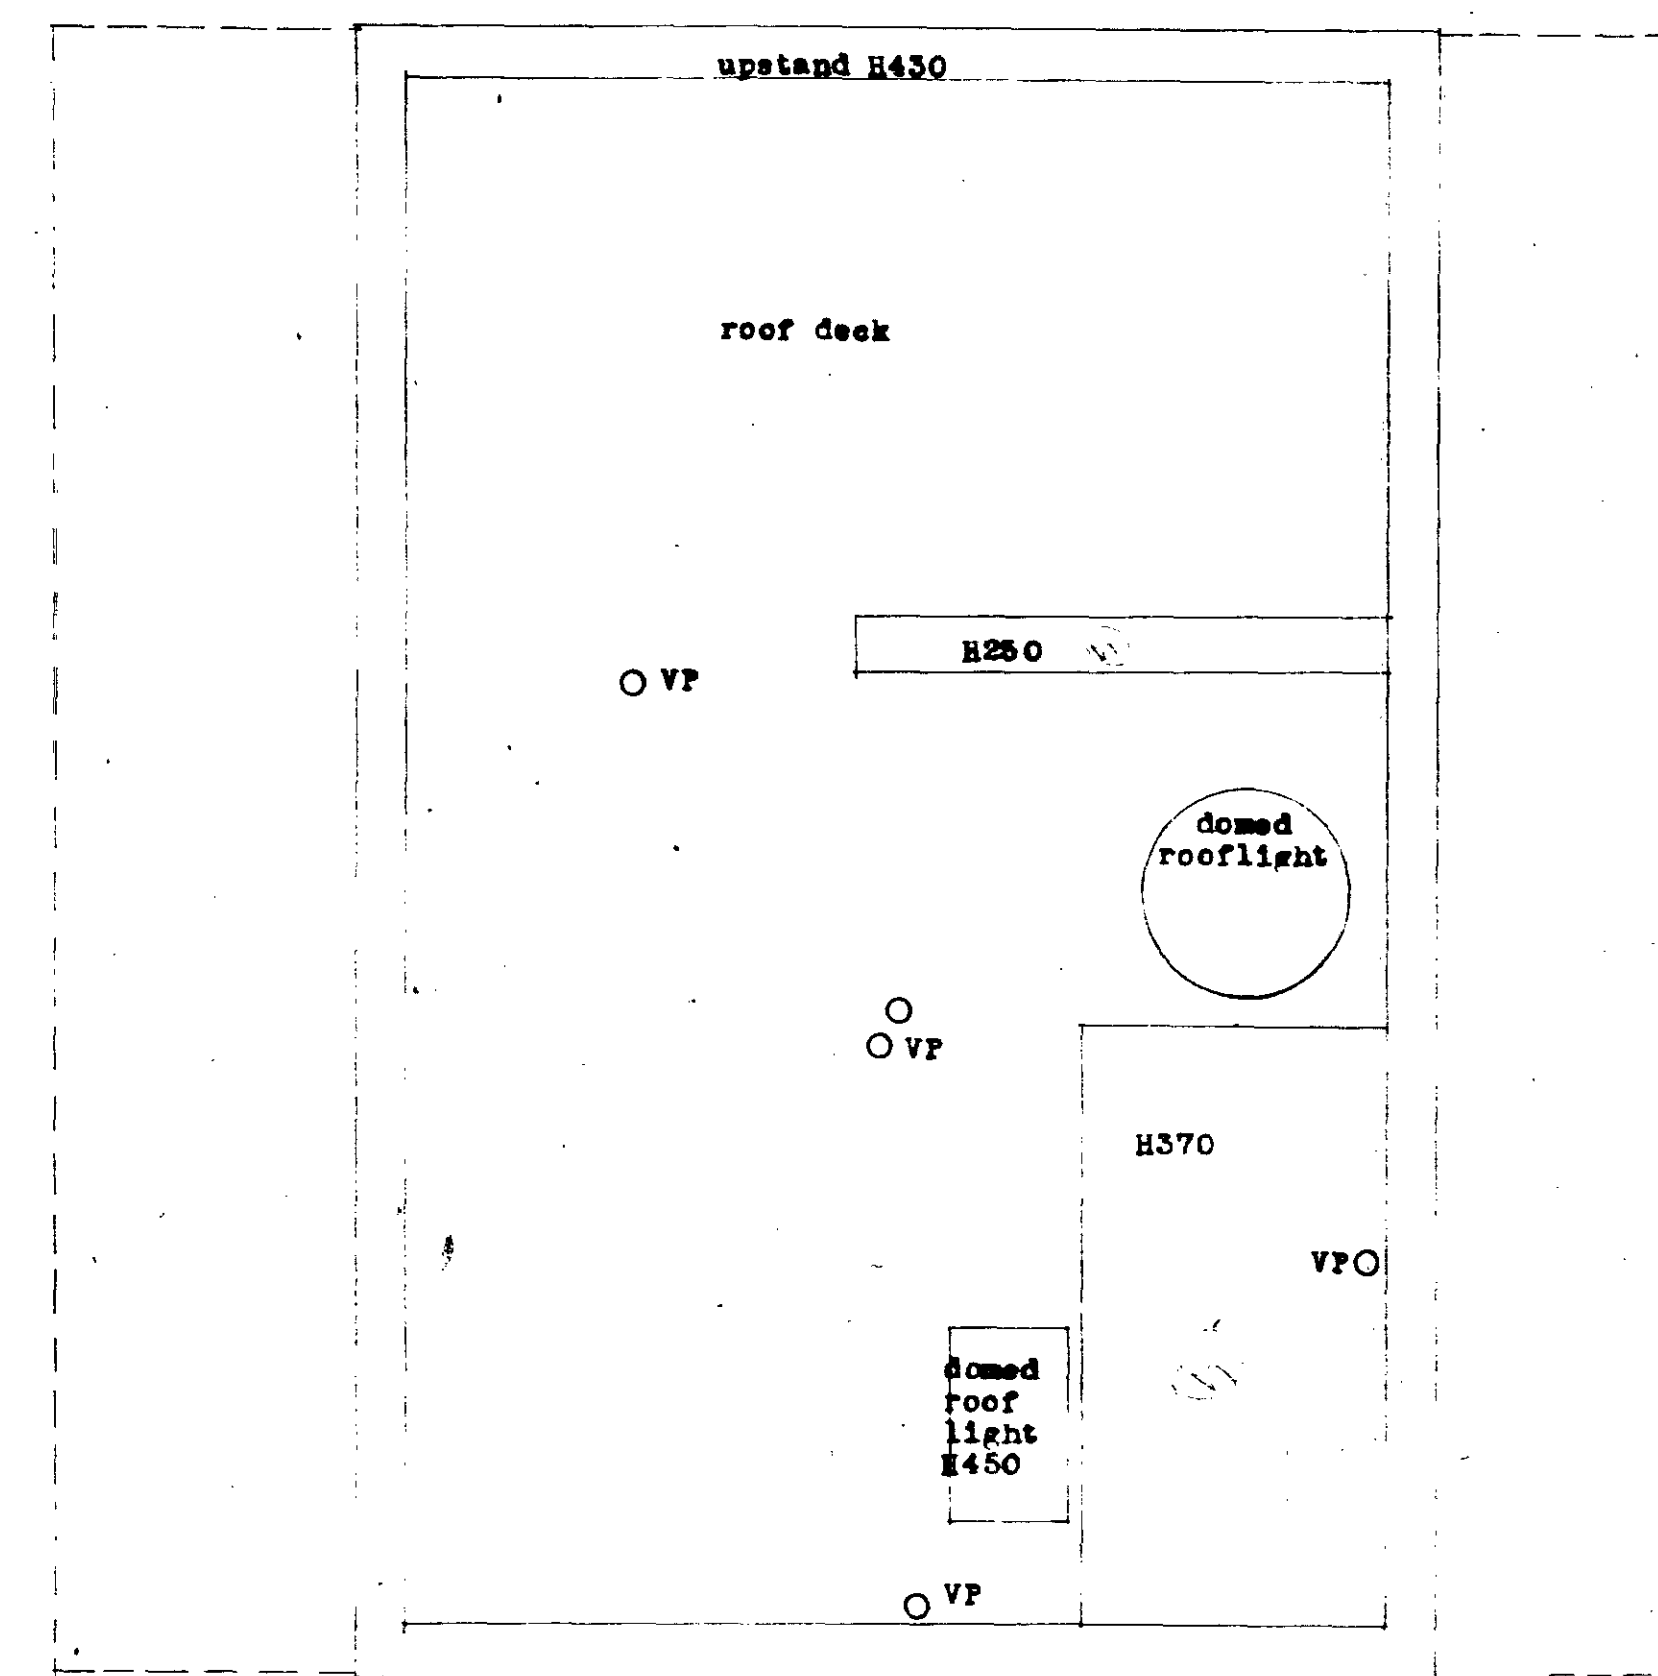

PLAN - Roof

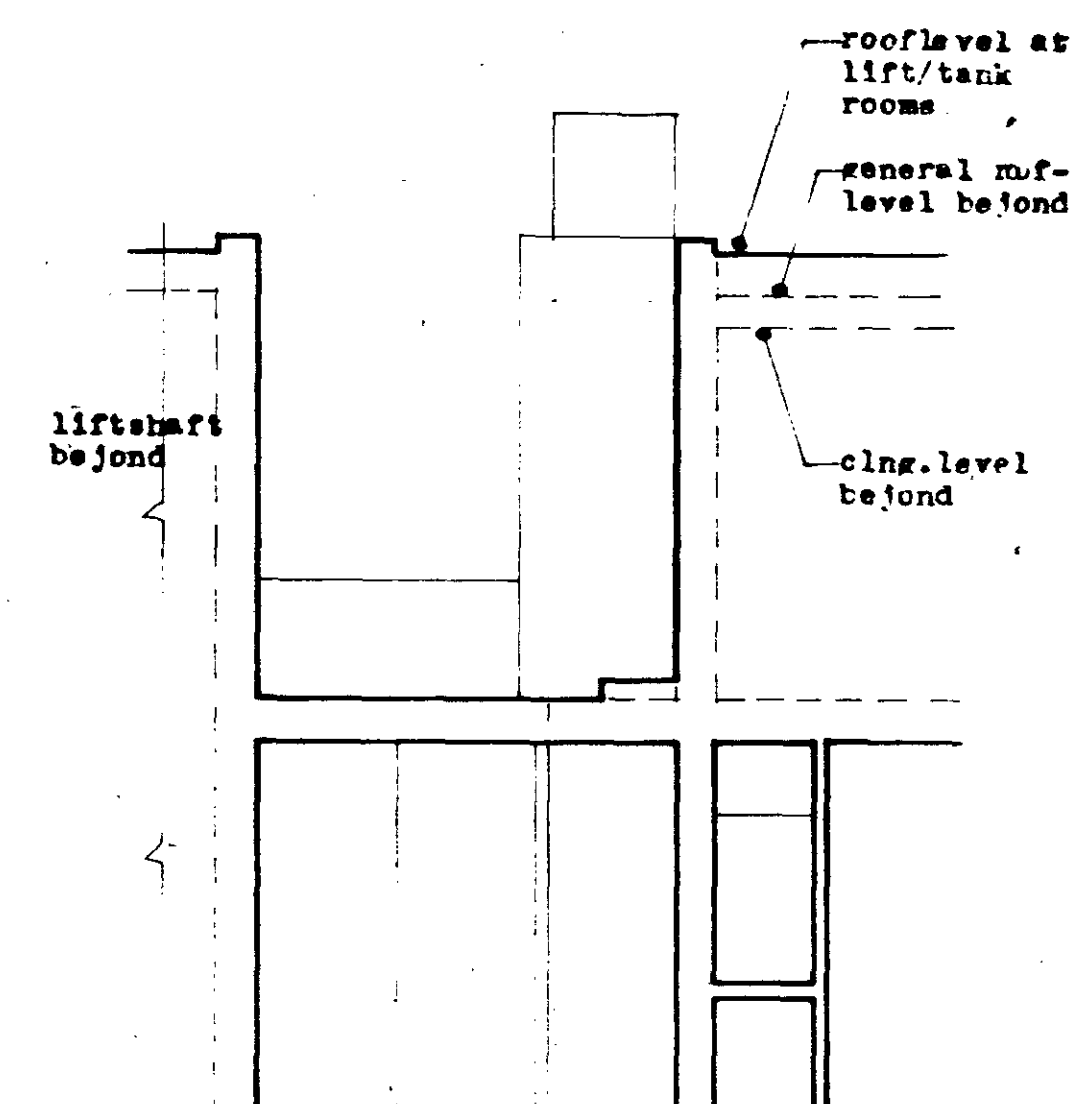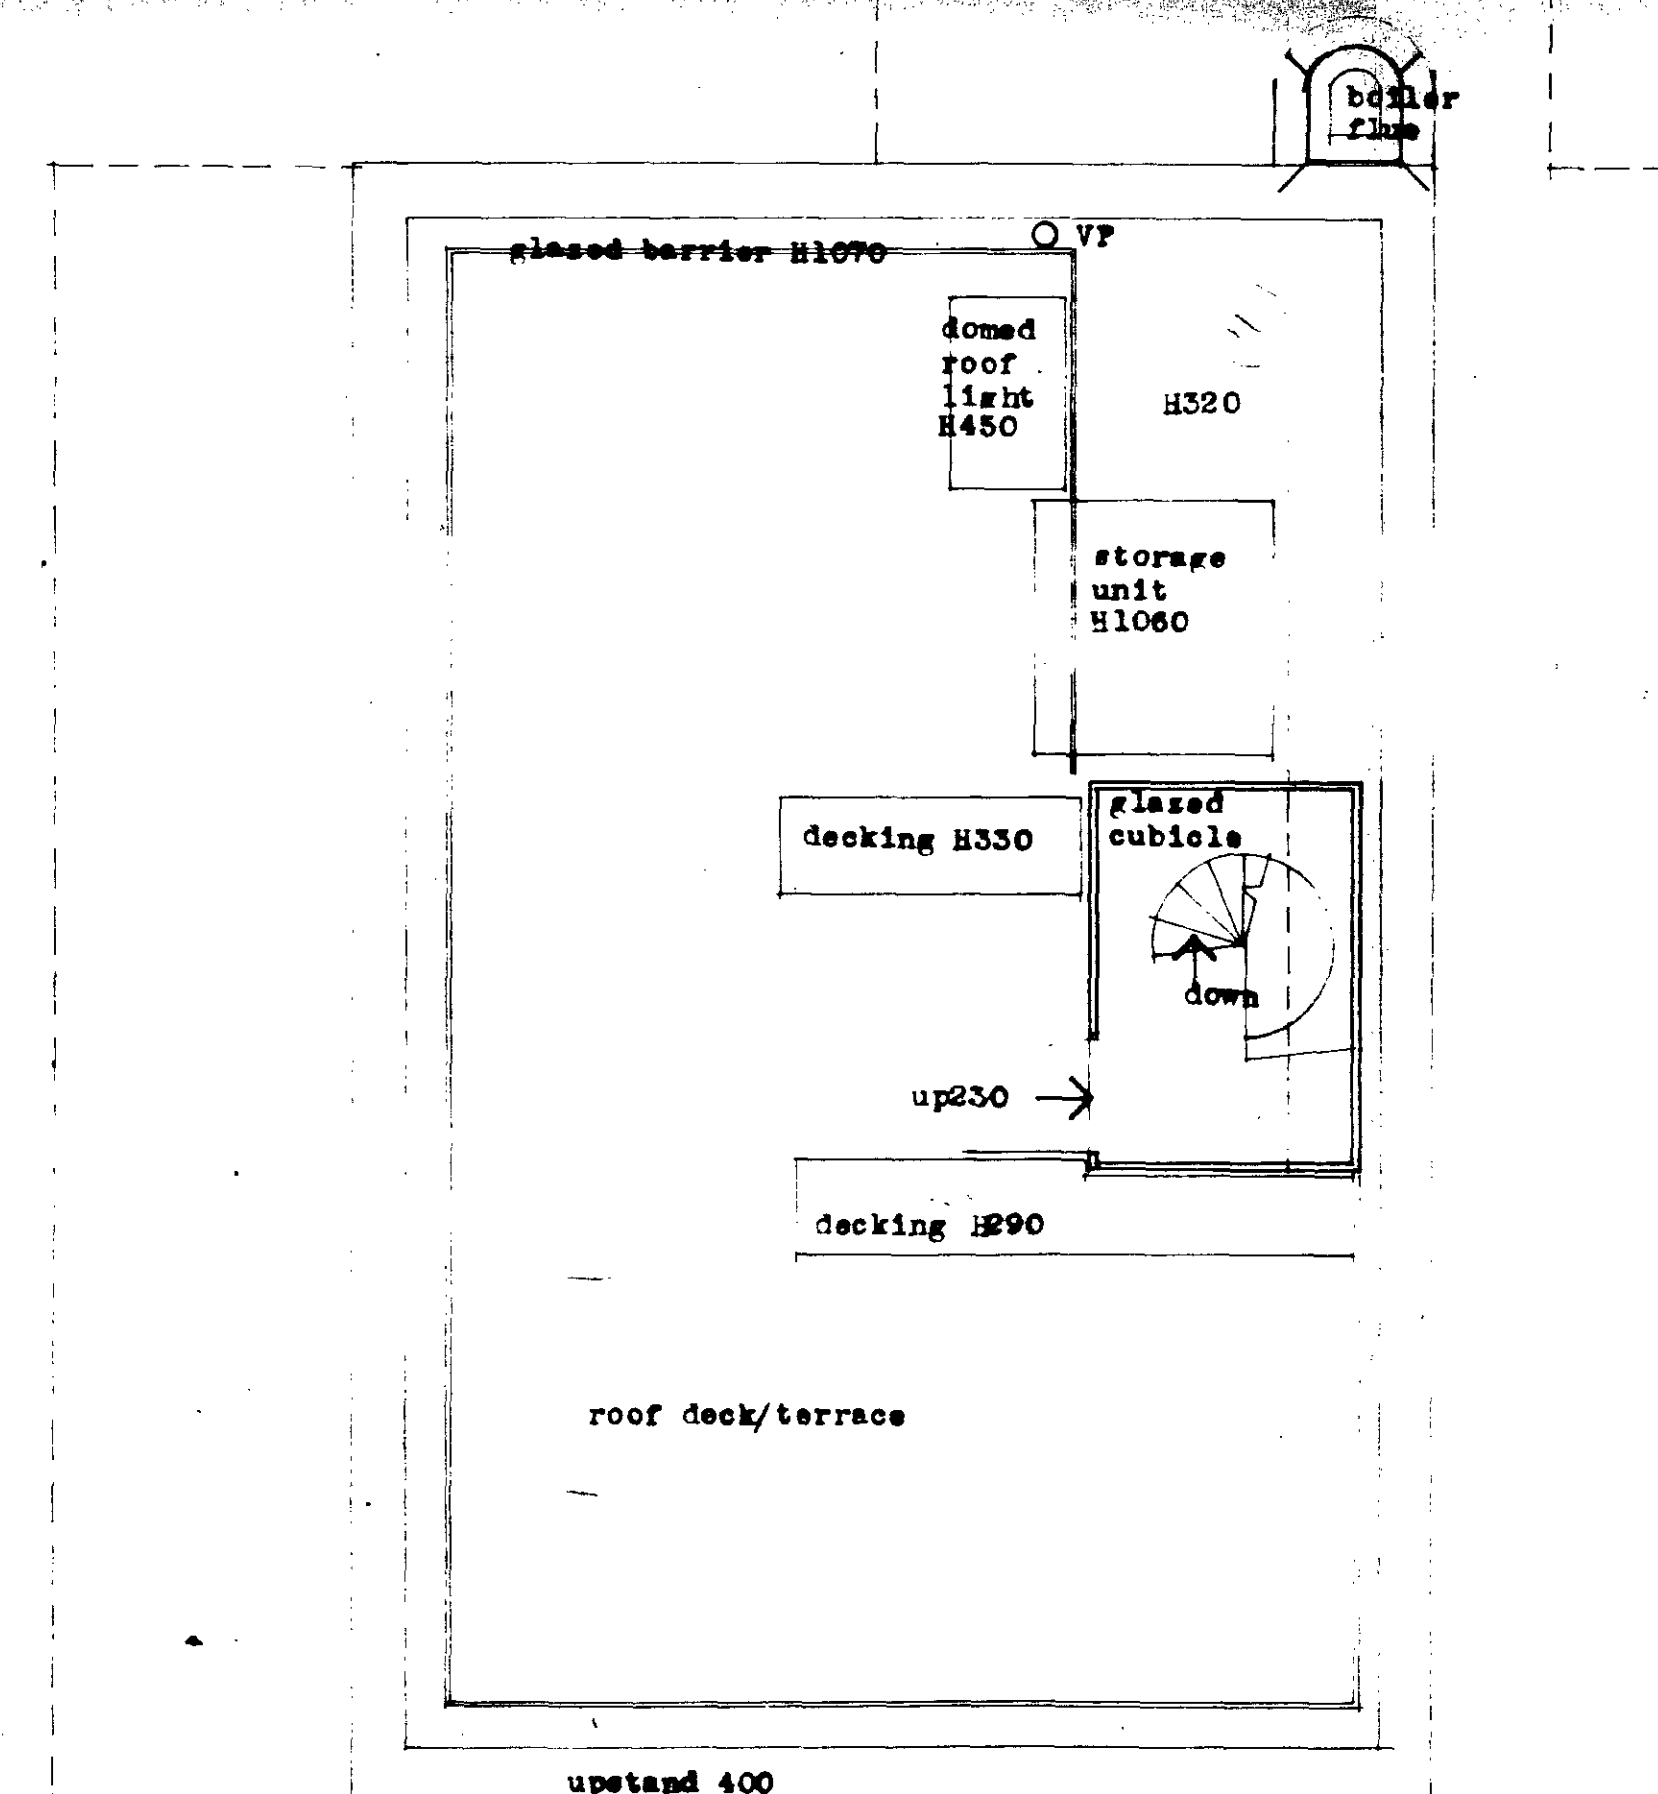

SECTION at A.

No.	Date	REVISIONS	Check										
<i>Copy</i> LONDON BOROUGH OF CAMDEN TOWN AND COUNTRY PLANNING ACTS 12 AUG 1994 PLANS APPROVED ON BEHALF OF THE COUNCIL 9300952R2 9360107R2 Paul Whitley Architects 251 CAMDEN HIGH STREET LONDON NW1 7BU Tel 071-916 2995 Fax 071-482 2680 Job Title 23 PRINCE ALBERT ROAD, CAMDEN, LONDON, NW1. Drawing Title EXISTING PLANS -Garage & Roof Plan (with related sections) <table border="1"> <tr> <td>Drawn</td> <td>Date</td> <td>Scale</td> </tr> <tr> <td>Checked</td> <td></td> <td>1 : 50</td> </tr> </table> <table border="1"> <tr> <td>Job No.</td> <td>Rev</td> </tr> <tr> <td>308</td> <td>02</td> </tr> </table>				Drawn	Date	Scale	Checked		1 : 50	Job No.	Rev	308	02
Drawn	Date	Scale											
Checked		1 : 50											
Job No.	Rev												
308	02												


[illegible]

This floor plan shows a building layout with several units and a central terrace. At the top, a horizontal corridor leads to a 'Terrace' area, indicated by double-headed arrows. Below the terrace, a central vertical corridor provides access to various units. On the left side, there is a large unit labeled 'unit' with a door. In the center, a unit is shown with a bathtub, toilet, and sink. To the right of this unit, another unit is labeled 'unit'. Further right, a unit is labeled 'unit' and contains a bathtub, toilet, and sink. At the bottom left, a unit is labeled 'unit' and contains a bathtub, toilet, and sink. A staircase is located at the bottom center, with arrows indicating 'up' and 'down' directions. A door labeled 'unit' is on the right side of the plan. The plan also shows a 'L' shaped area on the right side.

Flat No. 13 upper level

No.	NOTES
1	DO NOT SCALE DRAWINGS
2	CHECK ALL DIMENSIONS ON SITE
3	REFER ANY DISCREPANCIES TO ARCHITECT

No.	Date	REVISIONS	Check

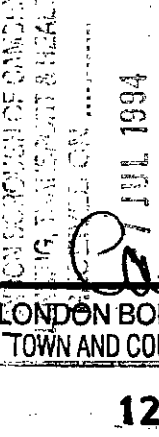

12 AUG 1994

 PLANS APPROVED

 ON BEHALF OF THE COUNCIL


9300952R2

2R2010956


Paul Whitley Architects

251 CAMDEN HIGH STREET Tel 071 916 2995
 LONDON NW1 7BU Fax 071 482 2680

Job Title	
23 PRINCE ALBERT ROAD, CAMDEN, LONDON, NW1.	
Drawing Title	
EXISTING PLANS -Sixth & Seventh Floors.	
Drawn	Date
Checked	Scales
Job No.	1 : 50
308	01

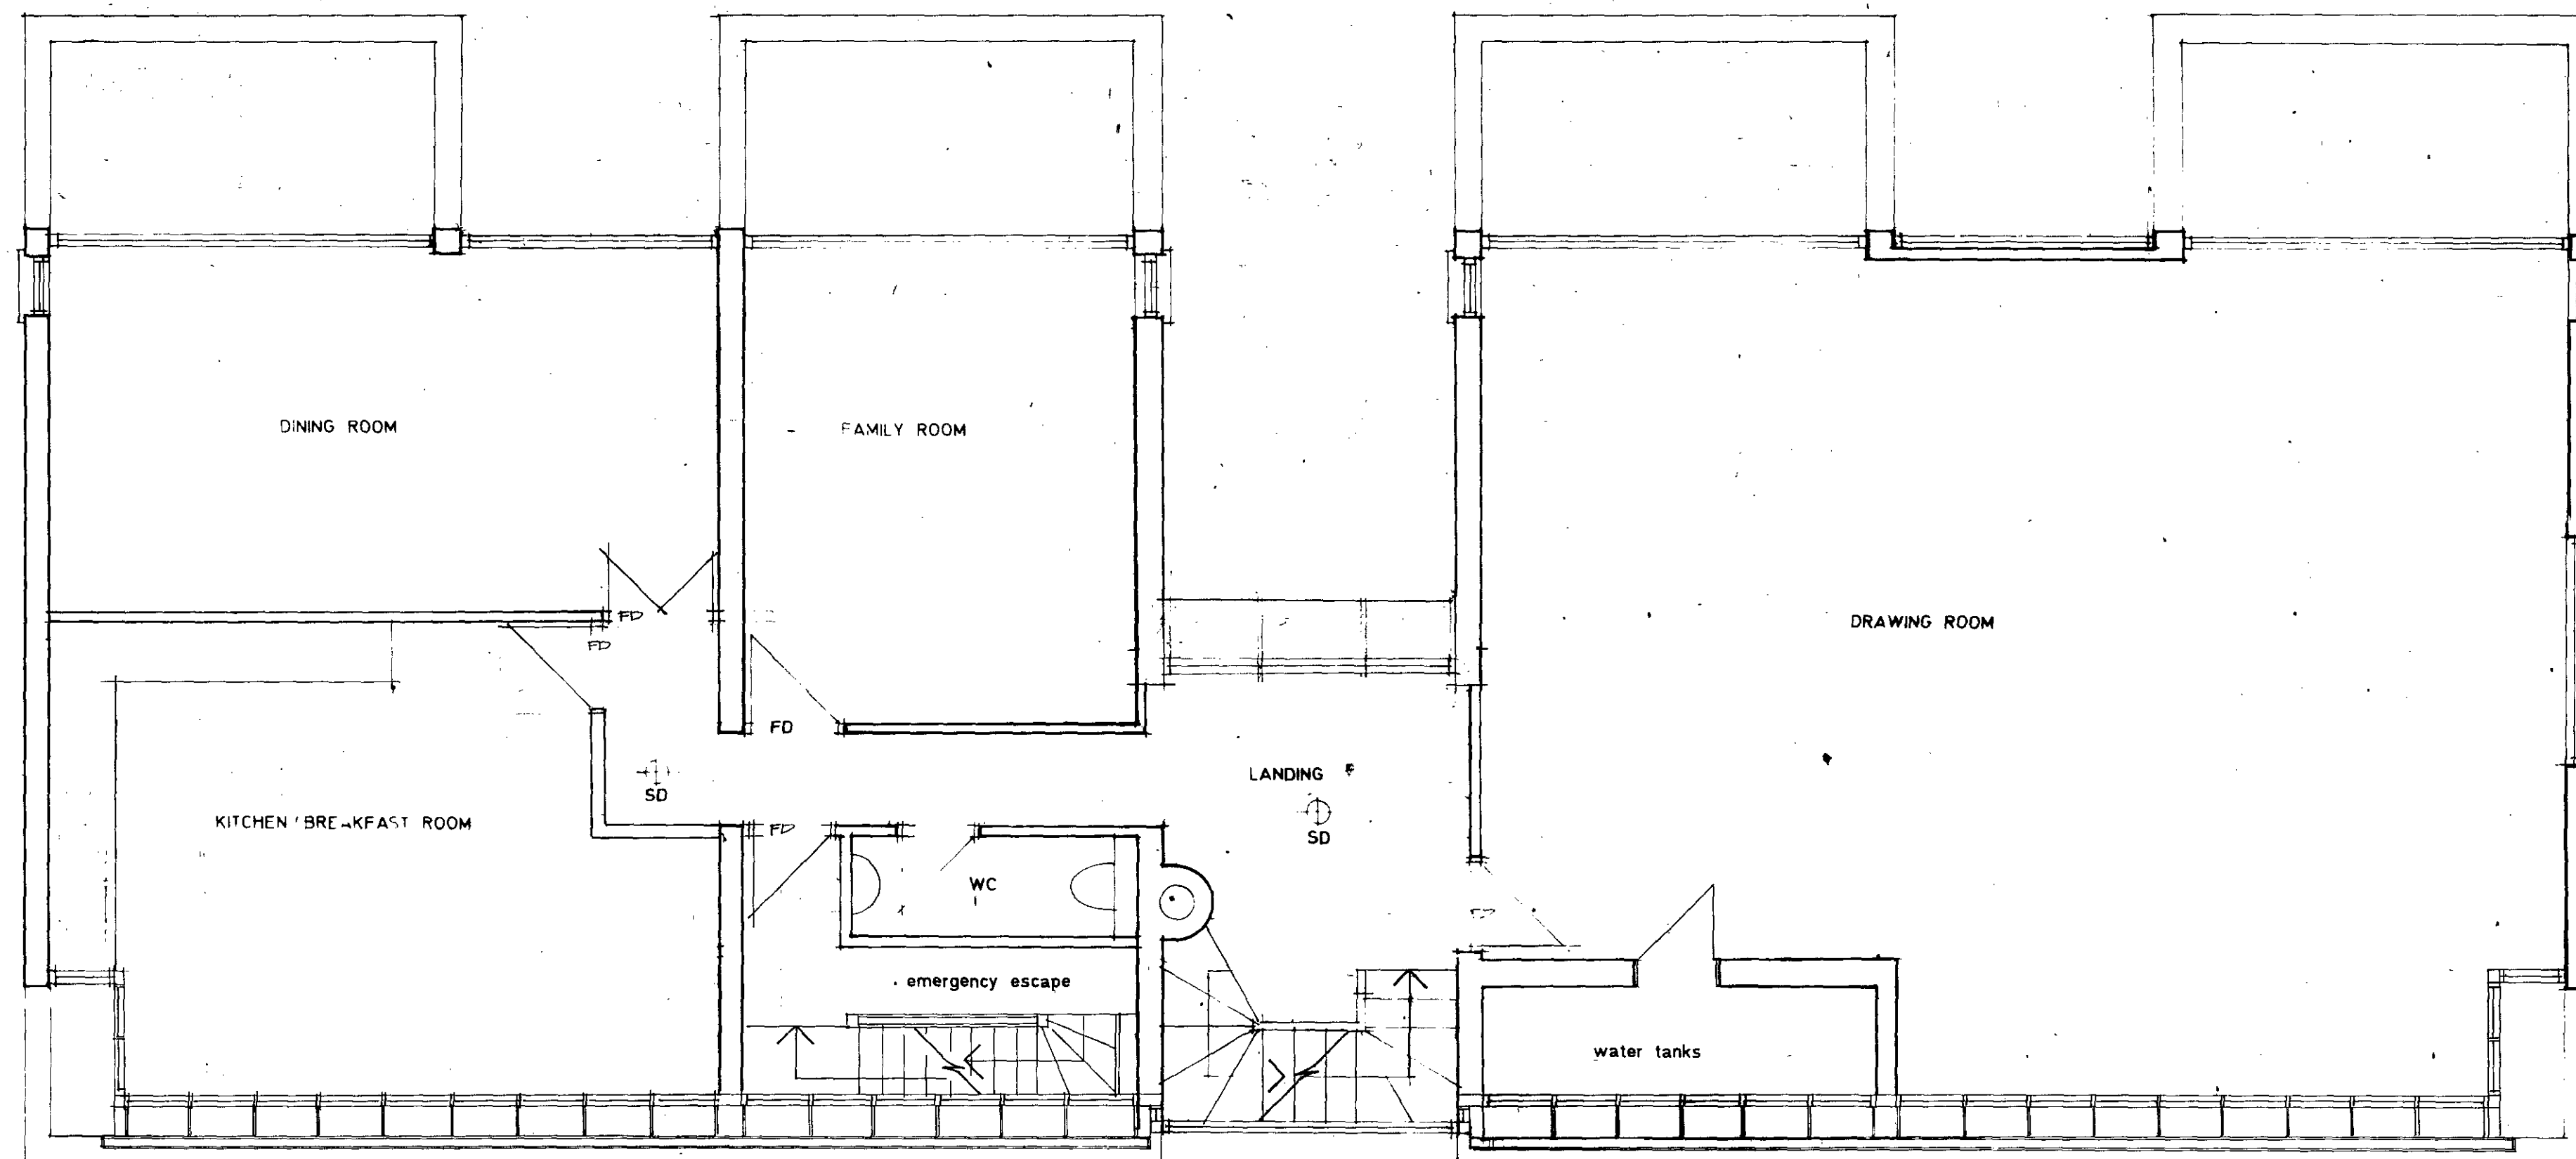

SEVENTH FLOOR PLAN

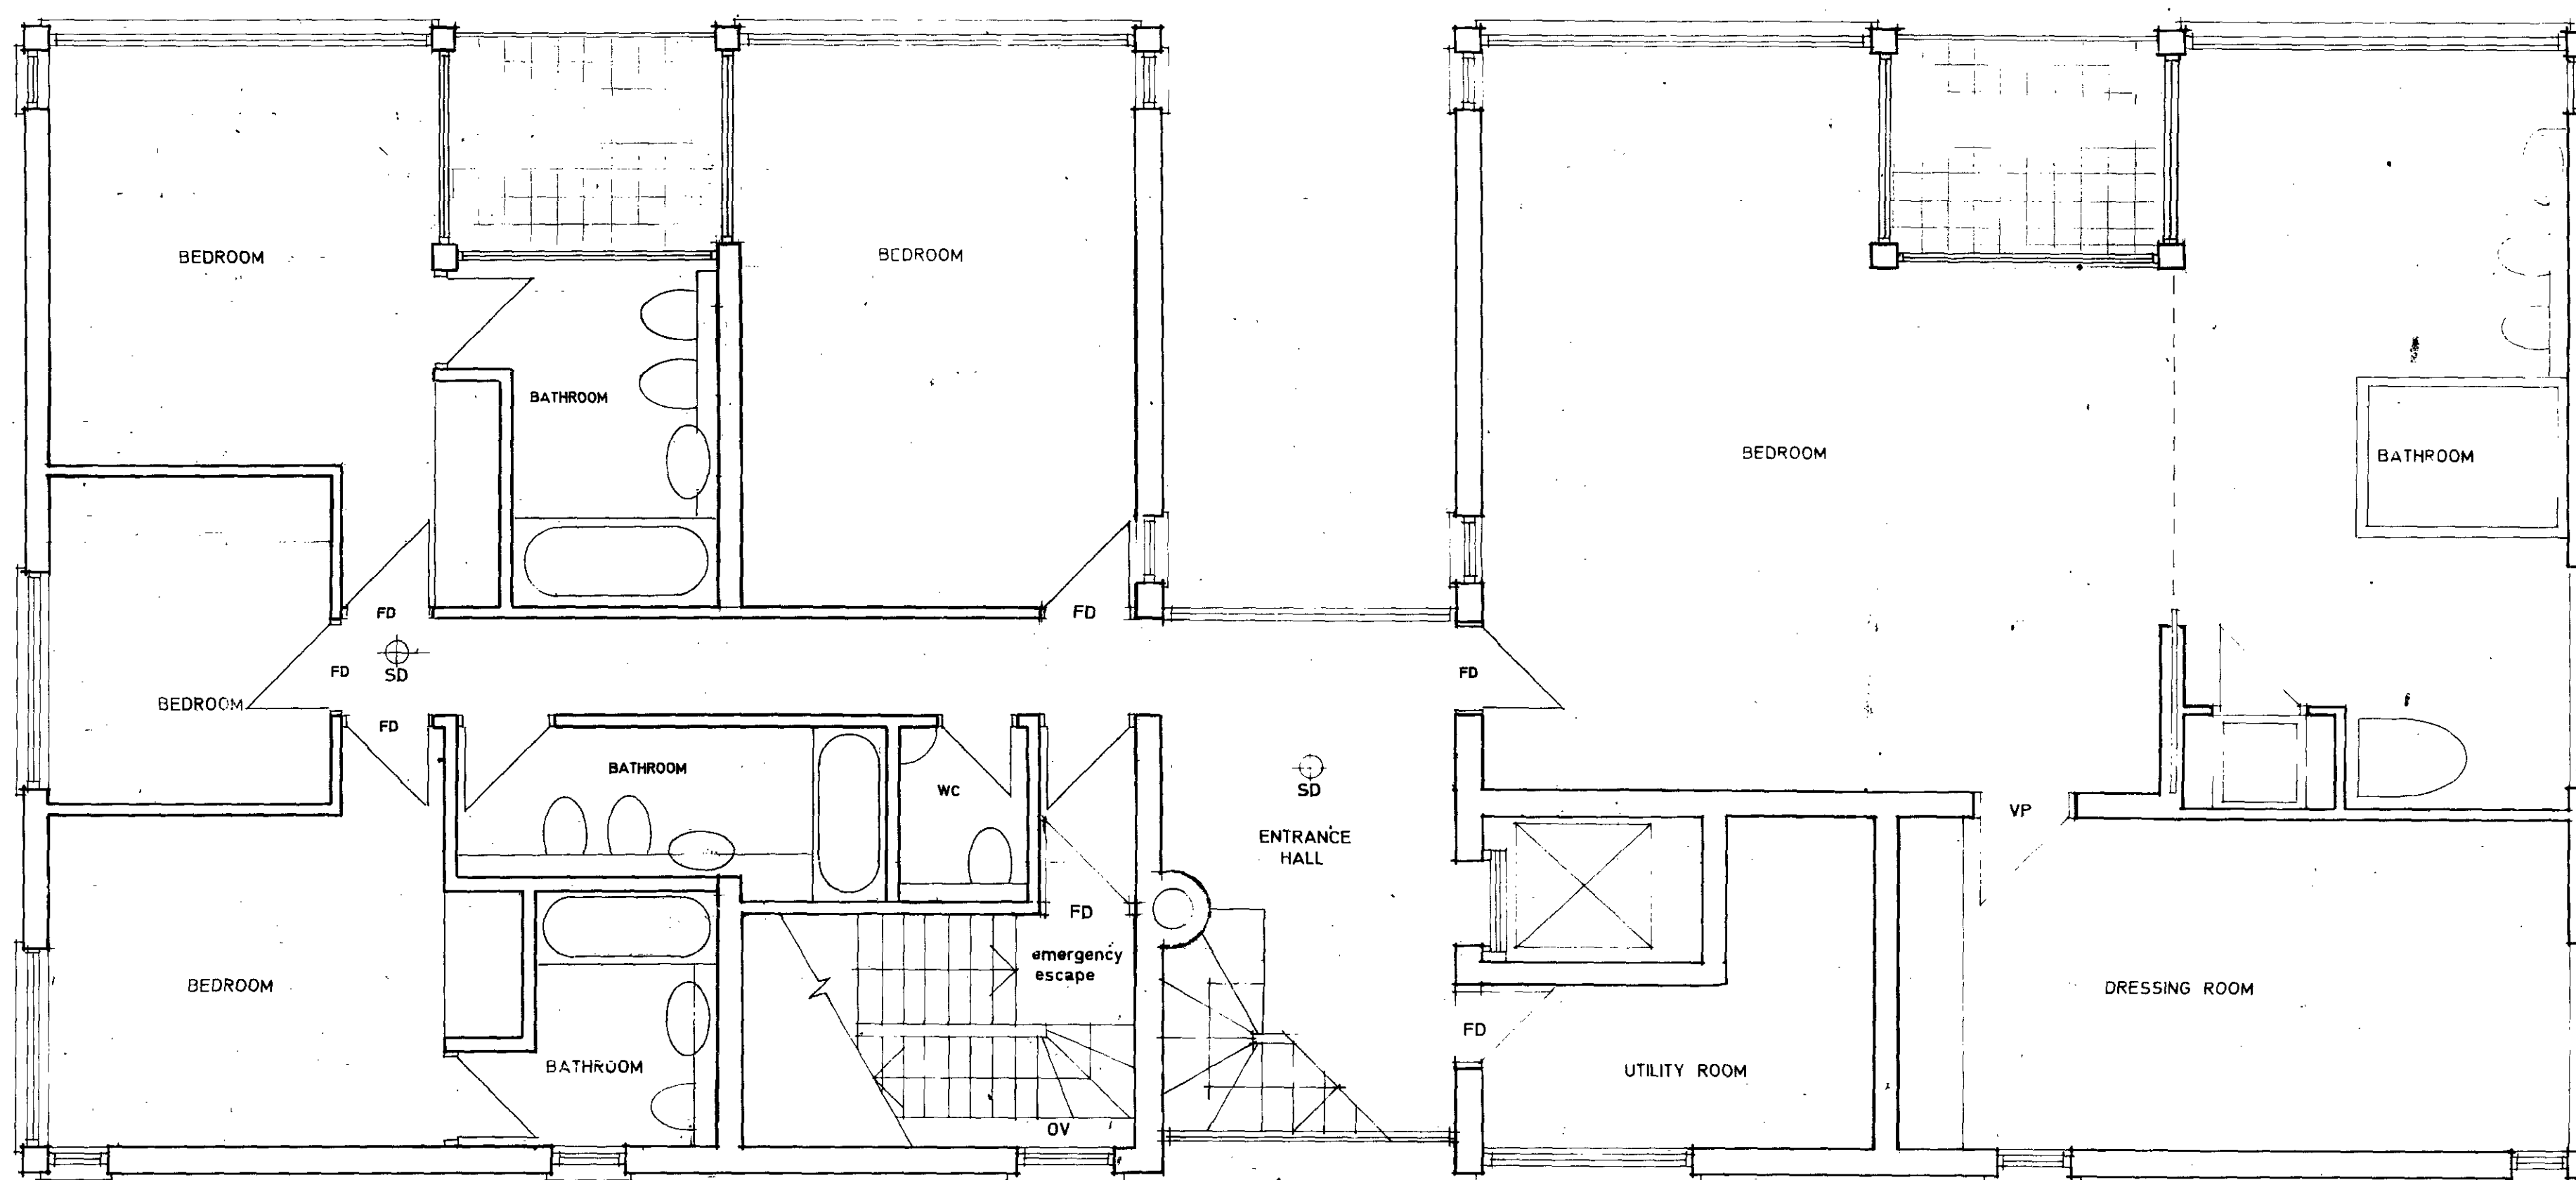

SIXTH FLOOR PLAN

Chris Cronin
LONDON BOROUGH OF CAMDEN
TOWN AND COUNTRY PLANNING ACTS
12 AUG 1994
PLANS APPROVED
ON BEHALF OF THE COUNCIL

LONDON BOROUGH OF CAMDEN
ENVIRONMENT DEPT.
PLANNING, TRANSPORT & EMPLOYMENT
03 AUG 1994
RECEIVED

9360107R3
9300952R3

Paul Whitley Architects
251 CAMDEN HIGH STREET Tel: 071-916 2905
LONDON NW1 7BU Fax: 071-267 2680


Job Title
23 PRINCE ALBERT ROAD,
CAMDEN, LONDON, NW1

Drawing Title
PROPOSED SIXTH & SEVENTH
FLOOR PLANS. SCHEME 7

Drawn	Date	Scale
Checked	34	1:50
Job No	308	80
Rev	C	

No	NOTES
1	DO NOT SCALE DRAWINGS
2	CHECK ALL DIMENSIONS ON SITE
3	REFER ANY DISCREPANCIES TO ARCHITECT

No	Date	REVISIONS	Check
C	31/7/94	SIXTH FLOOR FRONT BALCONY INFILLS REMOVED AND BATHROOMS REARRANGED	

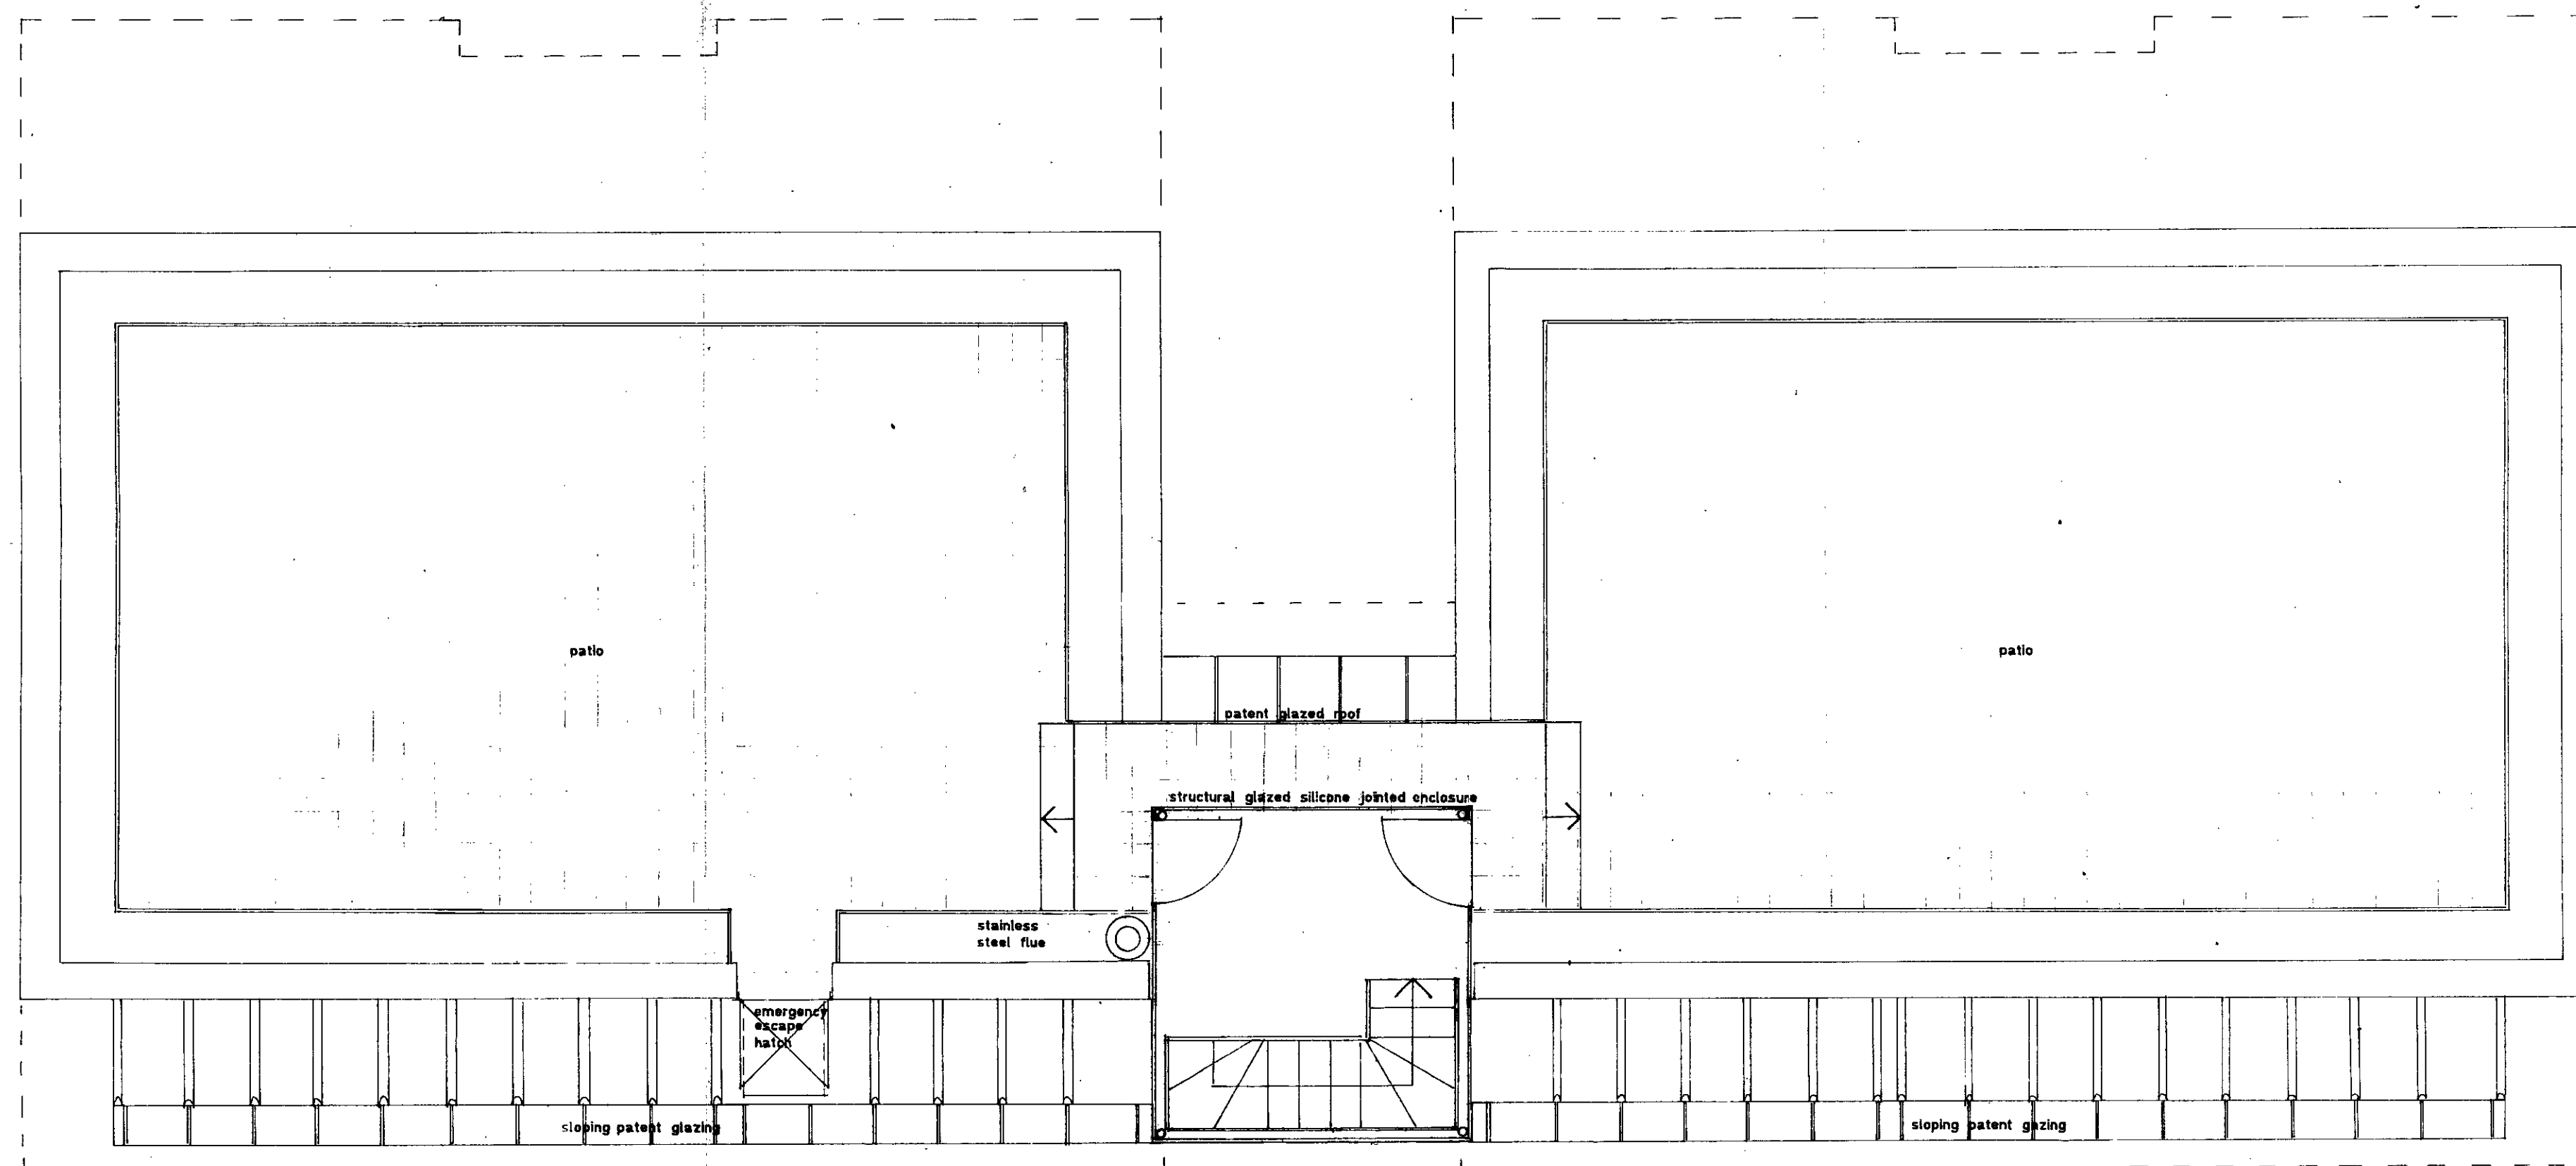

EIGHTH FLOOR / ROOF PLAN

No.	NOTES
1	DO NOT SCALE DRAWINGS
2	CHECK ALL DIMENSIONS ON SITE
3	REFER ANY DISCREPANCIES TO ARCHITECT

No.	Date	REVISIONS	Check

Case Copy

LONDON BOROUGH OF CAMDEN
TOWN AND COUNTRY PLANNING ACTS
12 AUG 1994
PLANS APPROVED
ON BEHALF OF THE COUNCIL

9300952R2
9360107R2

Paul Whitley Architects
251 CAMDEN HIGH STREET LONDON NW1 7BU
Tel 071 - 916 2995
Fax 071 - 482 2680

Job Title
23 PRINCE ALBERT ROAD,
CAMDEN, LONDON, NW1.

Drawing Title
PROPOSED EIGHTH FLOOR / ROOF
PLAN SCHEME 7

Drawn	Date	Scale
Checked		1 : 50
Job No.	81A	Rev
308		

HS-118388