



SECTION CC SHOWING NORTH ELEVATION

LONDON BOROUGH OF CAMDEN  
 PLANNING DEPARTMENT  
 RECEIVED ON 20 DEC 1993  
 REDIRECTED TO ( )

NOTES  
 MATERIALS:  
 S-ROOFING SLATES  
 T-TIMBER PANELLING  
 B-BRICKWORK

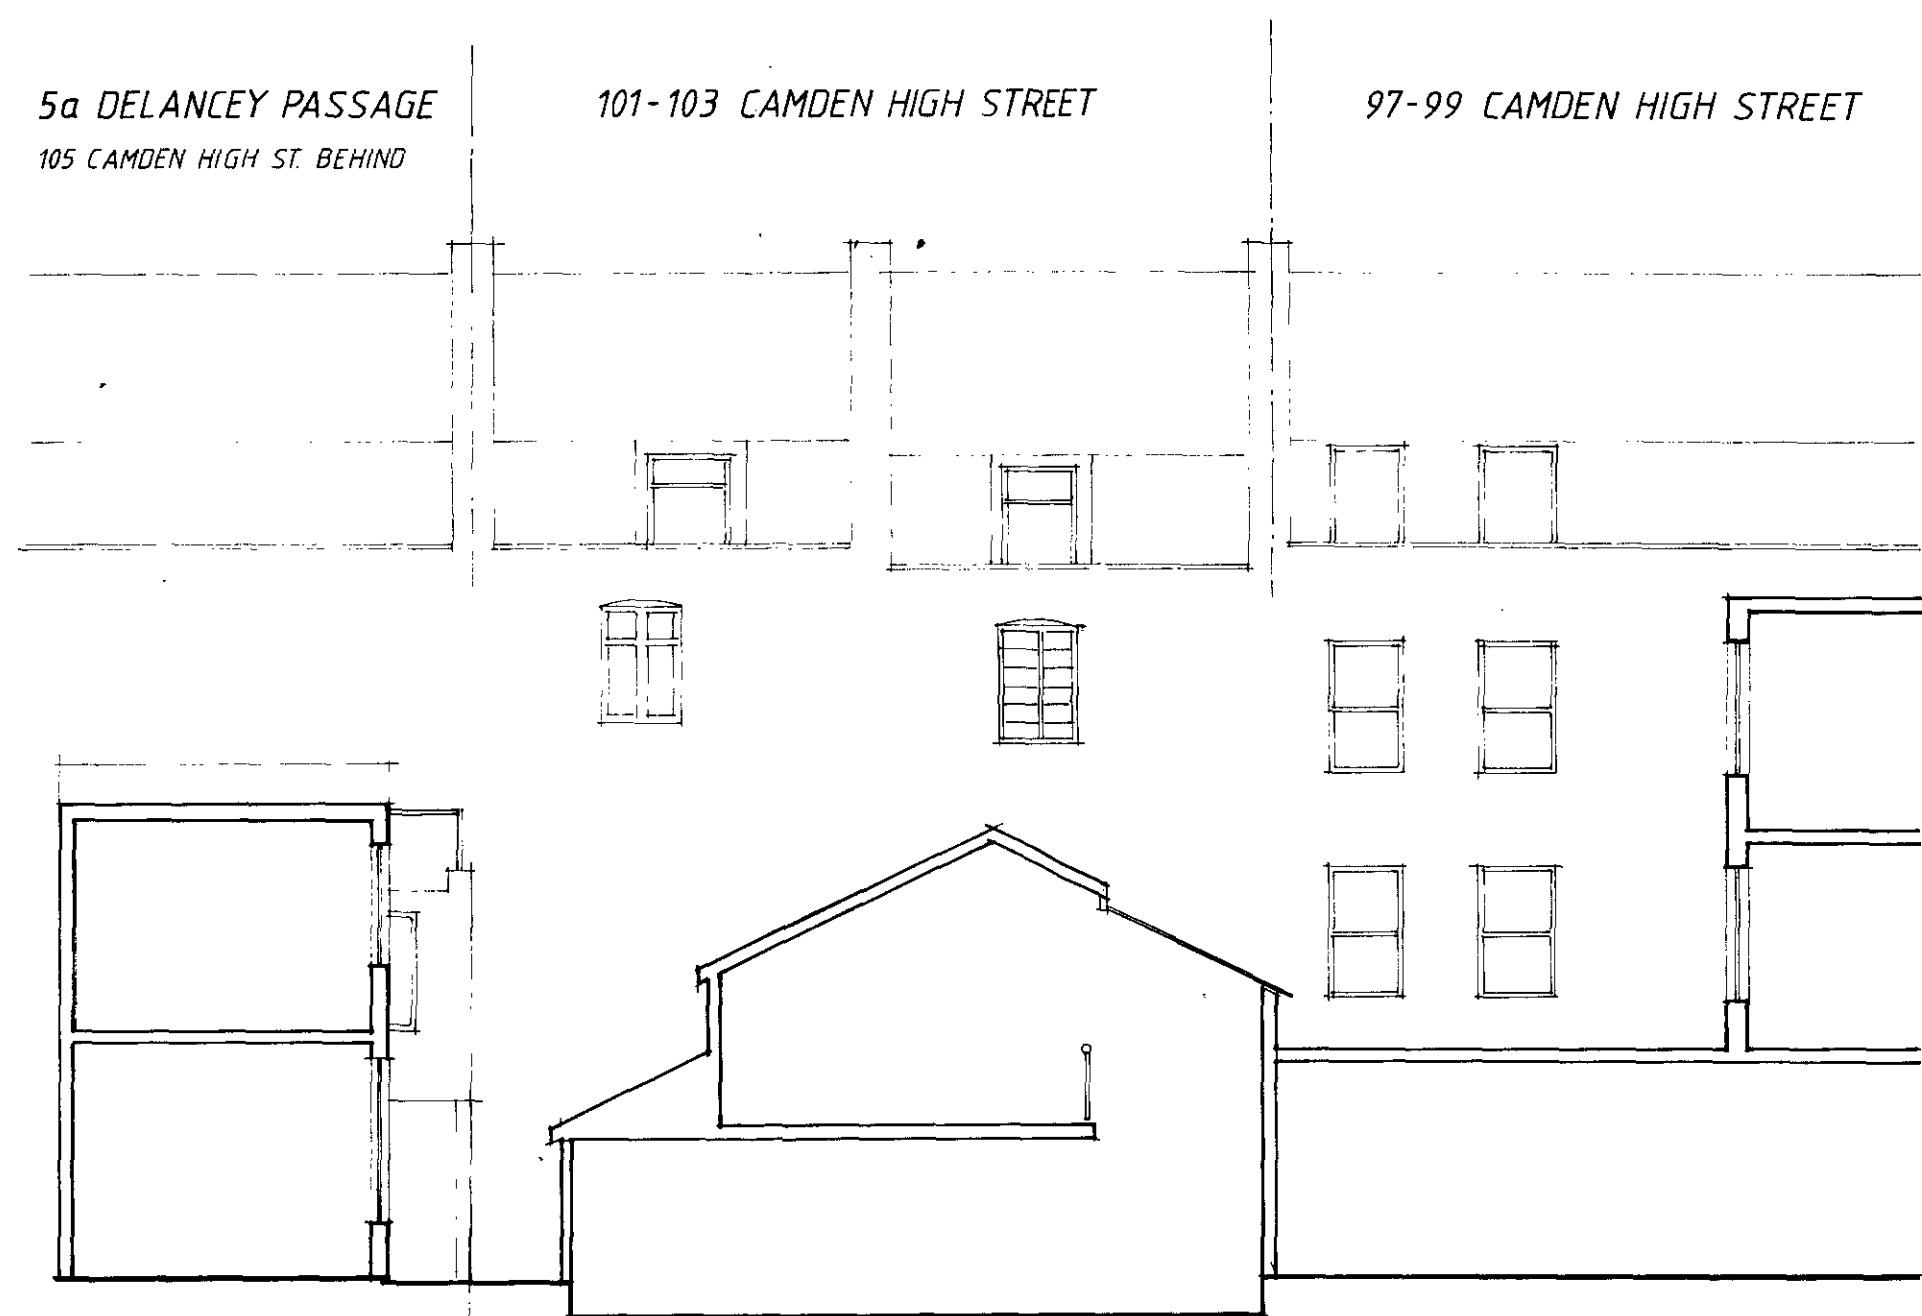

SECTION BB

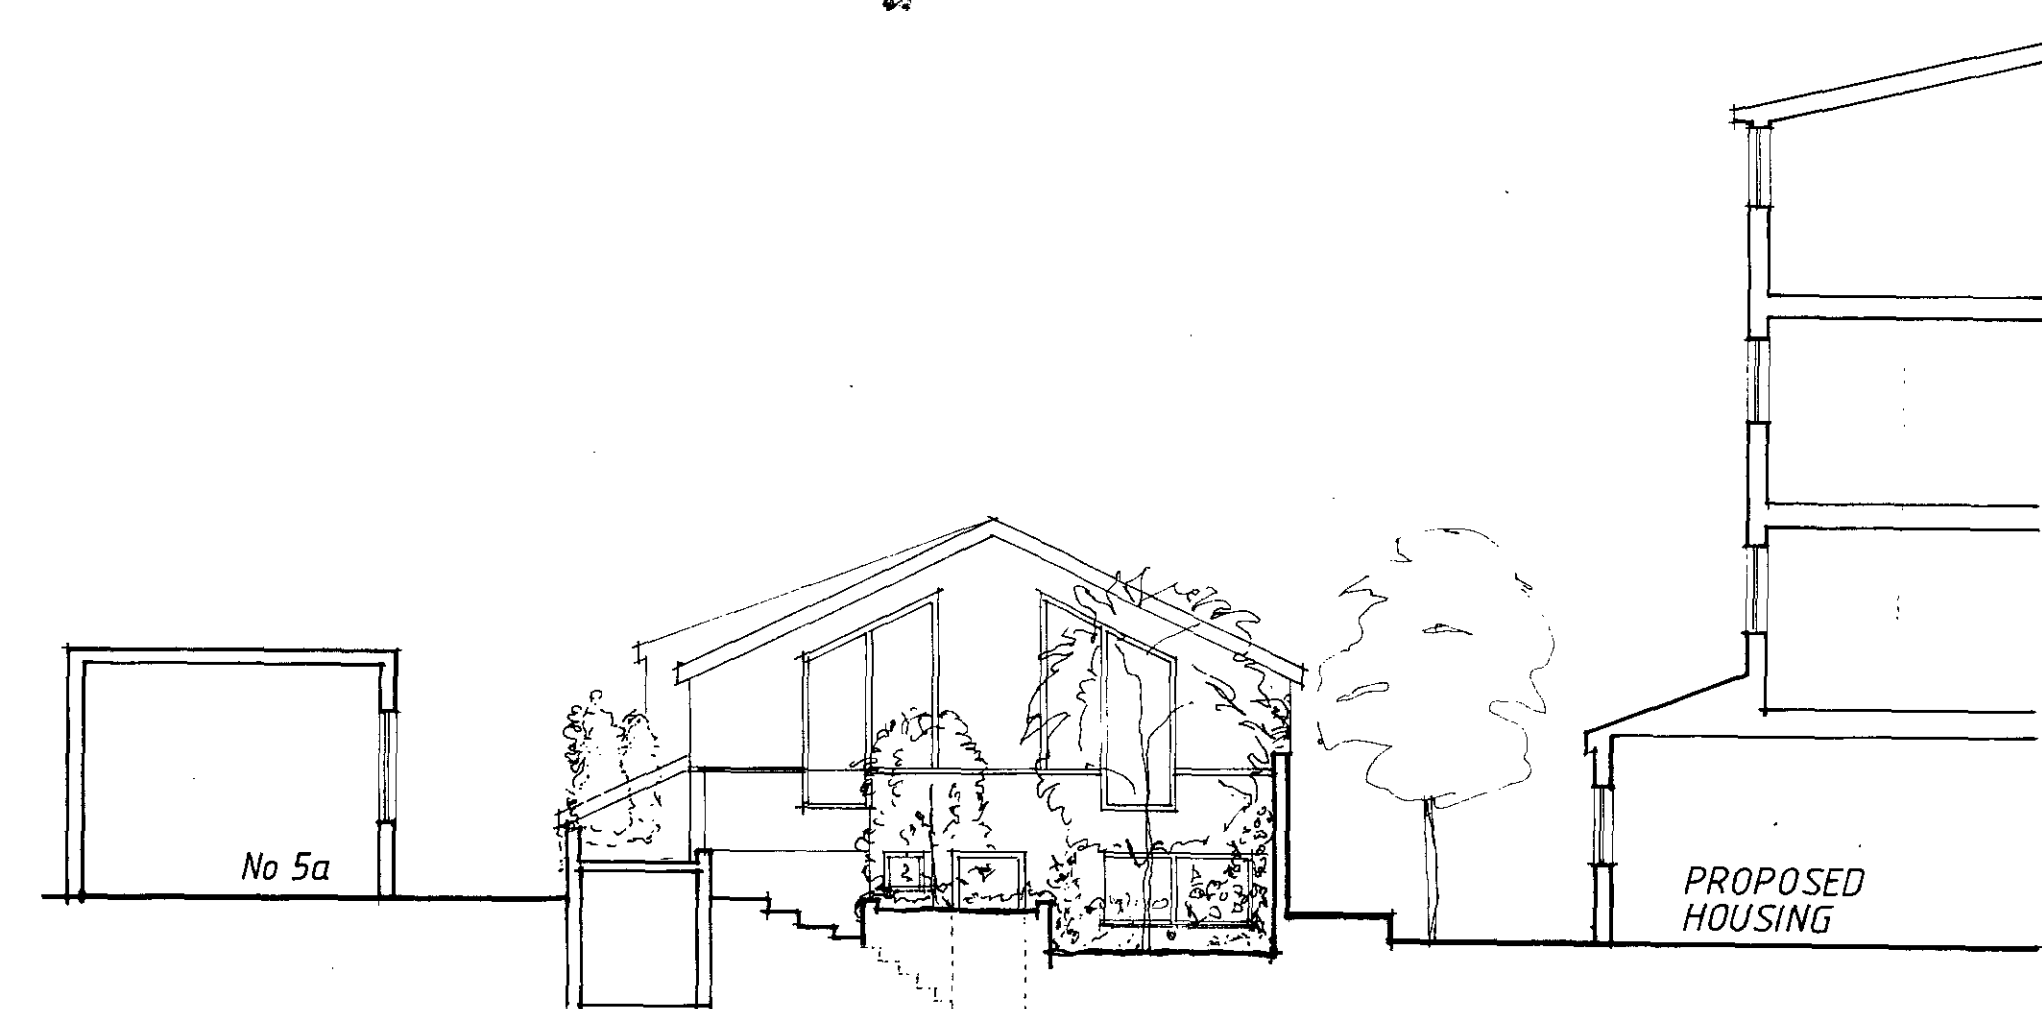

SECTION A A SHOWING WEST ELEVATION

*copy copy*

LONDON BOROUGH OF CAMDEN  
 TOWN AND COUNTRY PLANNING ACTS  
 17 FEB 1994  
 PLANS APPROVED  
 ON BEHALF OF THE COUNCIL

9301359 R1

9360147 R1

QUANTIFIED FOR PLANNING PERM 22-10-93


**KOSKI SOLOMON**  
 PARTNERSHIP

R.I.B.A. CHARTERED ARCHITECTS  
 14 GREENLAND STREET - LONDON NW1 0ND - 01 482 4111

PROJECT  
**ACUMEDIC CENTRE**  
 101-103 CAMDEN HIGH STREET

DRAWING  
 PROPOSED SECTIONS  
 ELEVATIONS

SCALE	DATE
1:100	OCT '93
DRAWING NO	REVISION
CHA-P-101	A

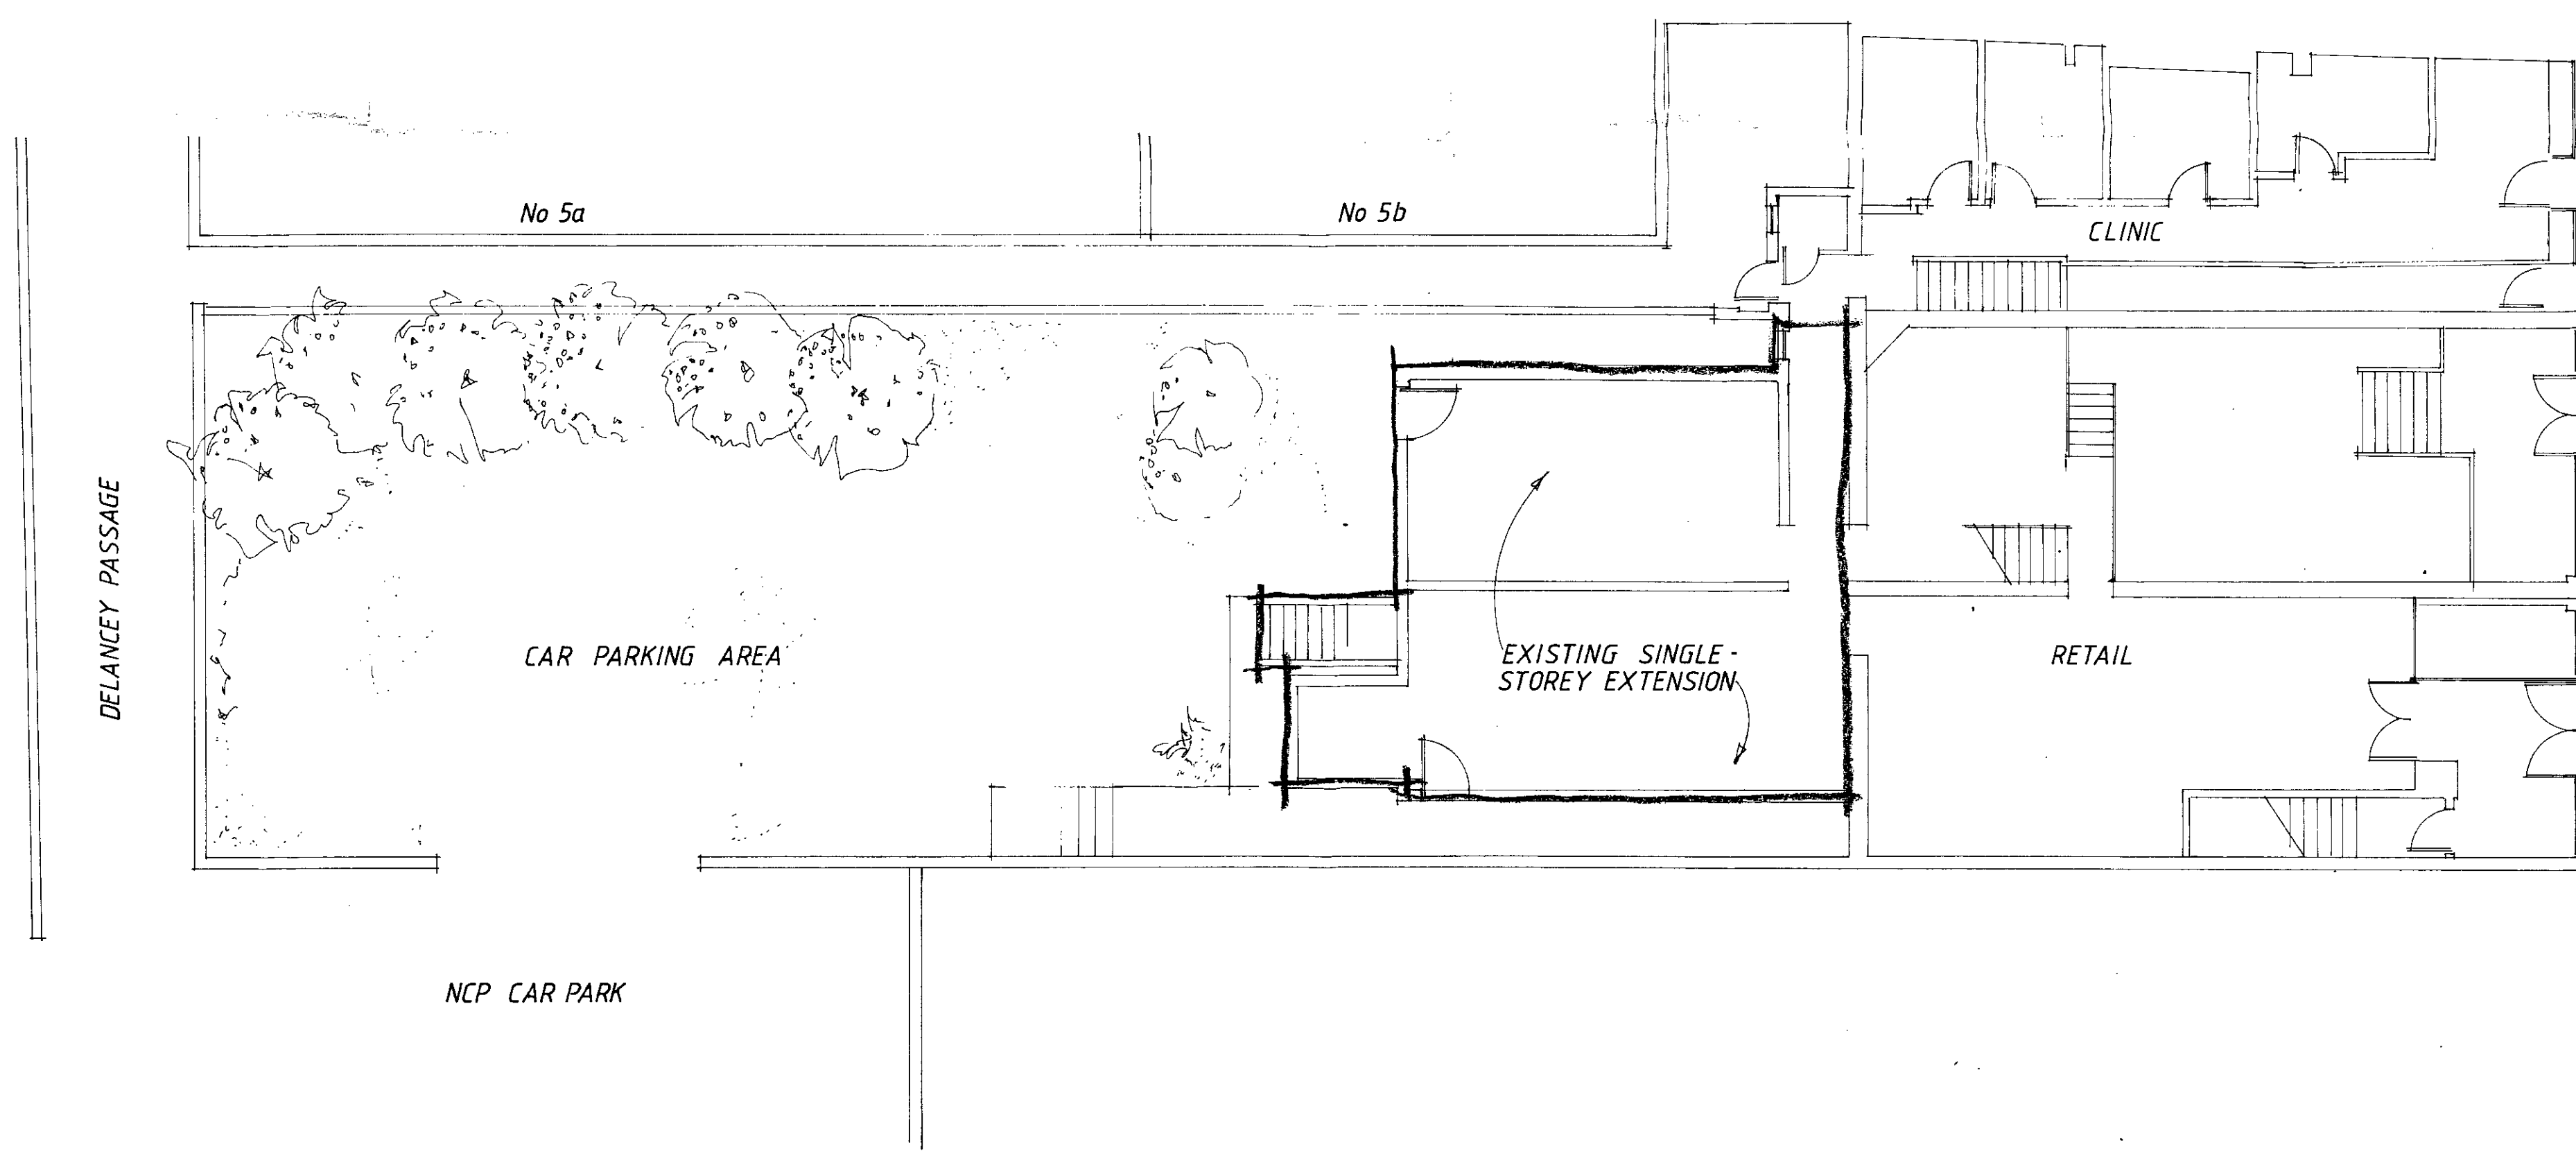

REVISION

NOTES

*Cooper*

LONDON BOROUGH OF CAMDEN  
TOWN AND COUNTRY PLANNING ACTS  
17 FEB 1994  
PLANS APPROVED  
ON BEHALF OF THE COUNCIL

9360147 *R*

9301350 *xl*

SUBMITTED FOR CONSERV. AREA CONST.  
22-10-93

**KOSKI SOLOMON**  
PARTNERSHIP

R.I.B.A. CHARTERED ARCHITECTS  
14 GREENLAND STREET · LONDON NW1 0ND · 01 482 4111

PROJECT  
**ACUMEDIC CENTRE**  
101 103 CAMDEN HIGH STREET

DRAWING  
EXISTING PLAN

SCALE DATE  
1:100 OCT '93

DRAWING NO. REVISION  
CHA-PX-10