

Carroll
 LONDON BOROUGH OF CAMDEN
 TOWN AND COUNTRY PLANNING ACTS
 13 OCT 1994
 PLANS APPROVED
 ON BEHALF OF THE COMMISSIONER


ATTIC FLOOR EXISTING

9470001
 9400006

A
B
C

90 ALBERT STREET LONDON NW1.

DRG NO JC/0019
 SCALE 1:50

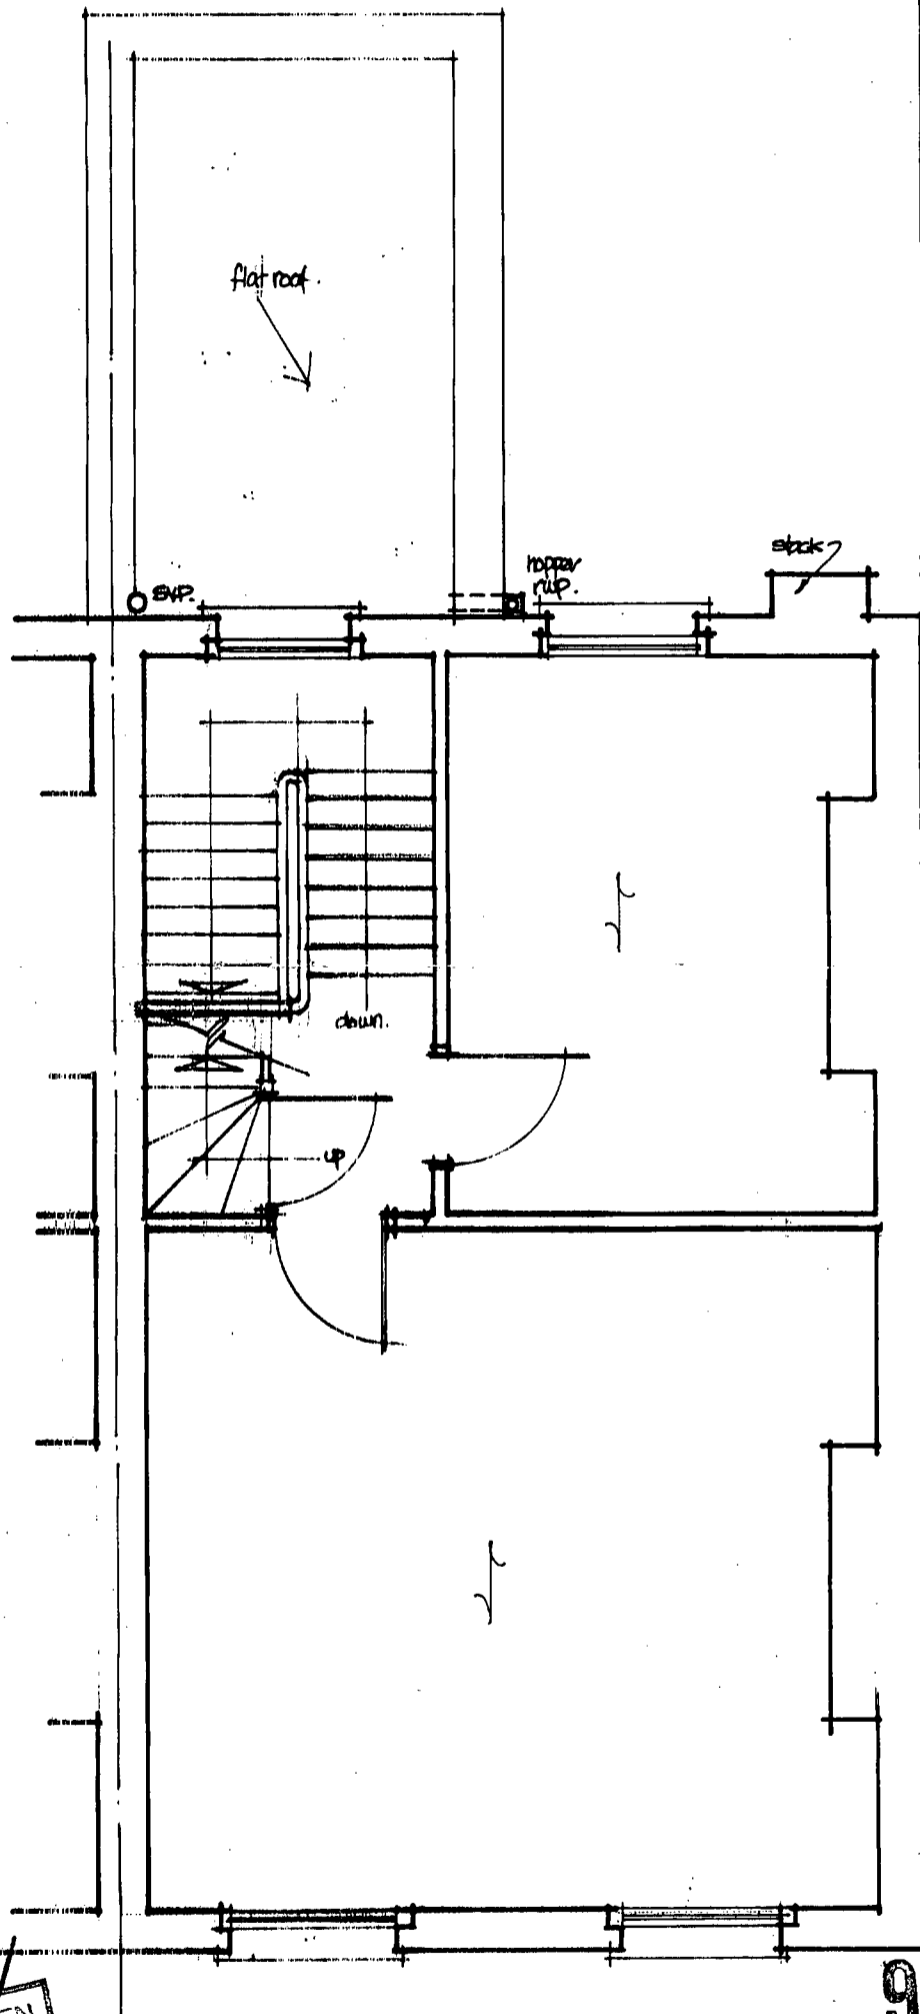

Case Copy
 LONDON BOROUGH OF CAMDEN
 TOWN AND COUNTRY PLANNING ACTS
 13 OCT 1994
 PLANS APPROVED
 ON BEHALF OF THE COUNCIL

9470001


9400006

SECOND FLOOR EXISTING

A
B
C

90 ALBERT STREET LONDON NW1

DRG NO JC/0018
 SCALE 1:50

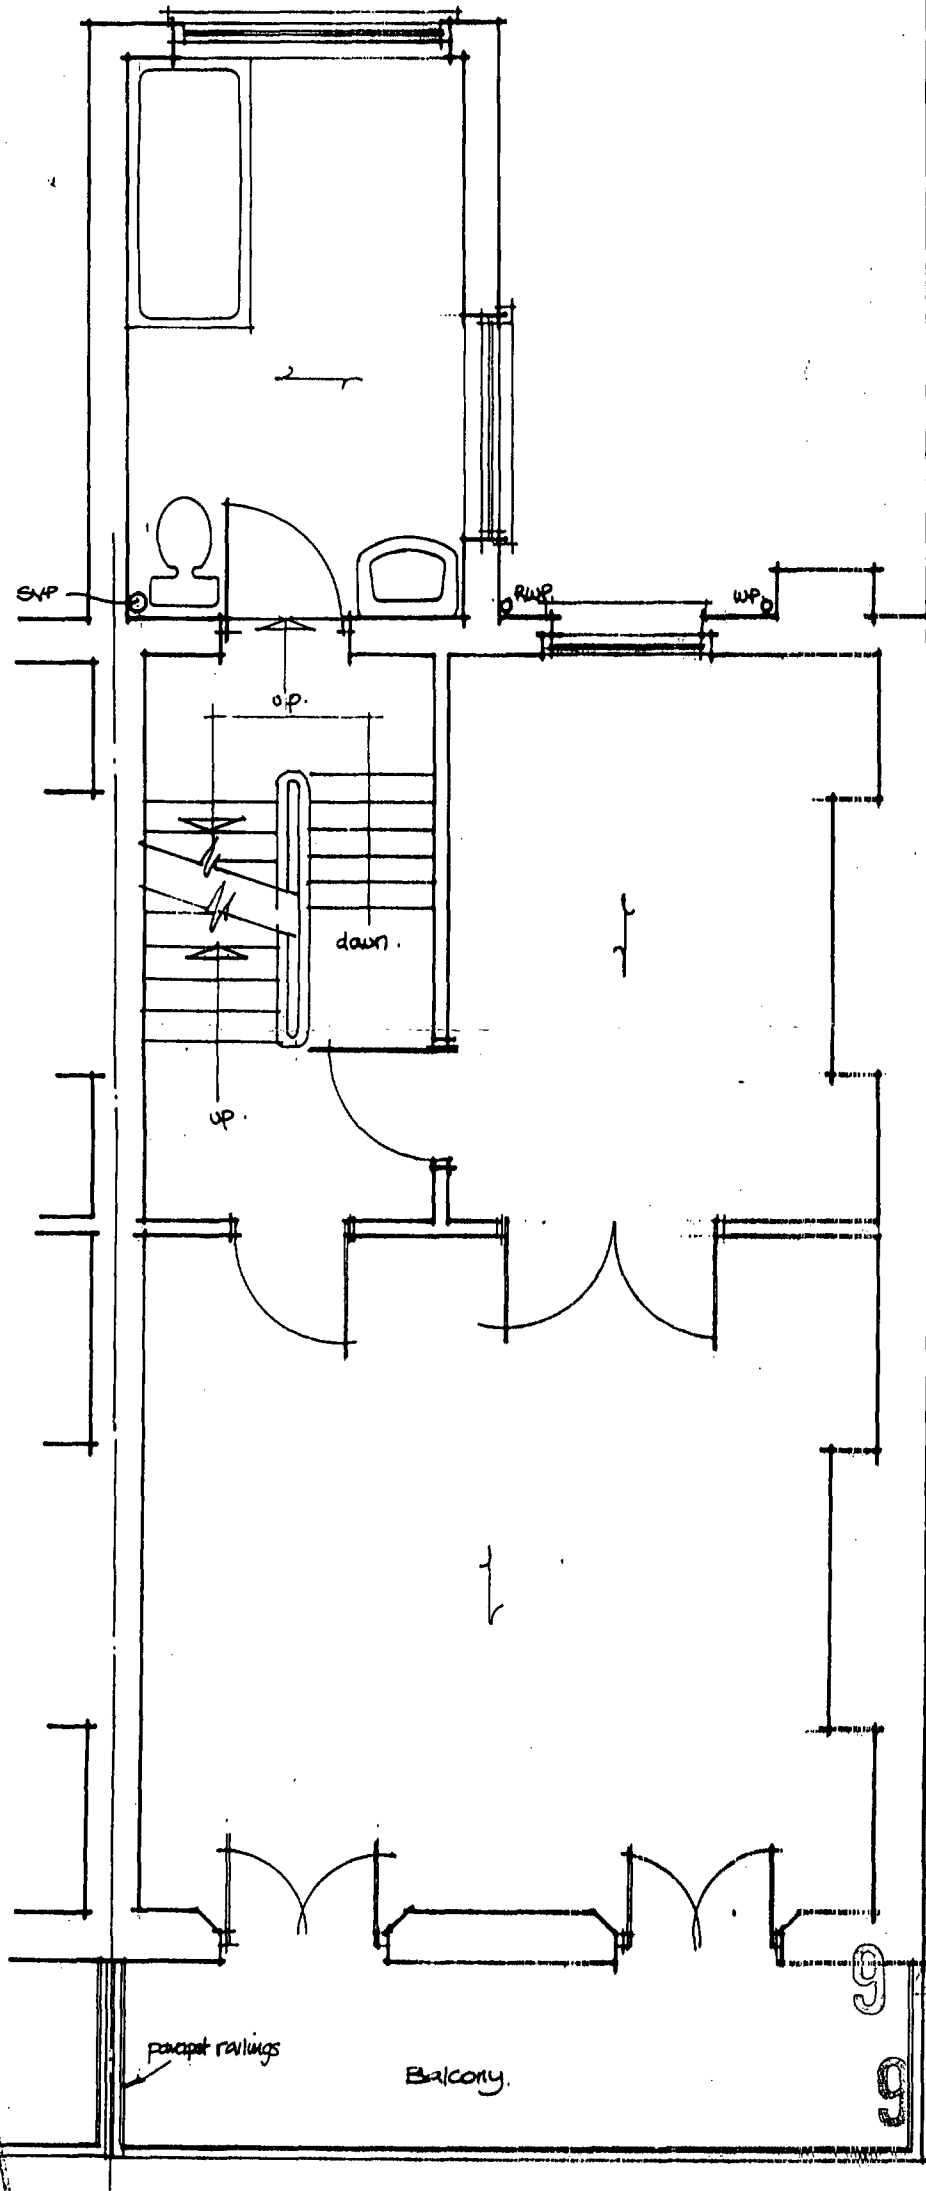

9470001
9400006


Handwritten: ~~Hand Copy~~
LONDON BOROUGH OF CAMDEN
TOWN AND COUNTRY PLANNING ACTS
13 OCT 1994
PLANS APPROVED
ON BEHALF OF THE COUNCIL

FIRST FLOOR EXISTING

90 ALBERT STREET LONDON NW1

DRGNO JC/0017
SCALE 1:50.

A
B
C

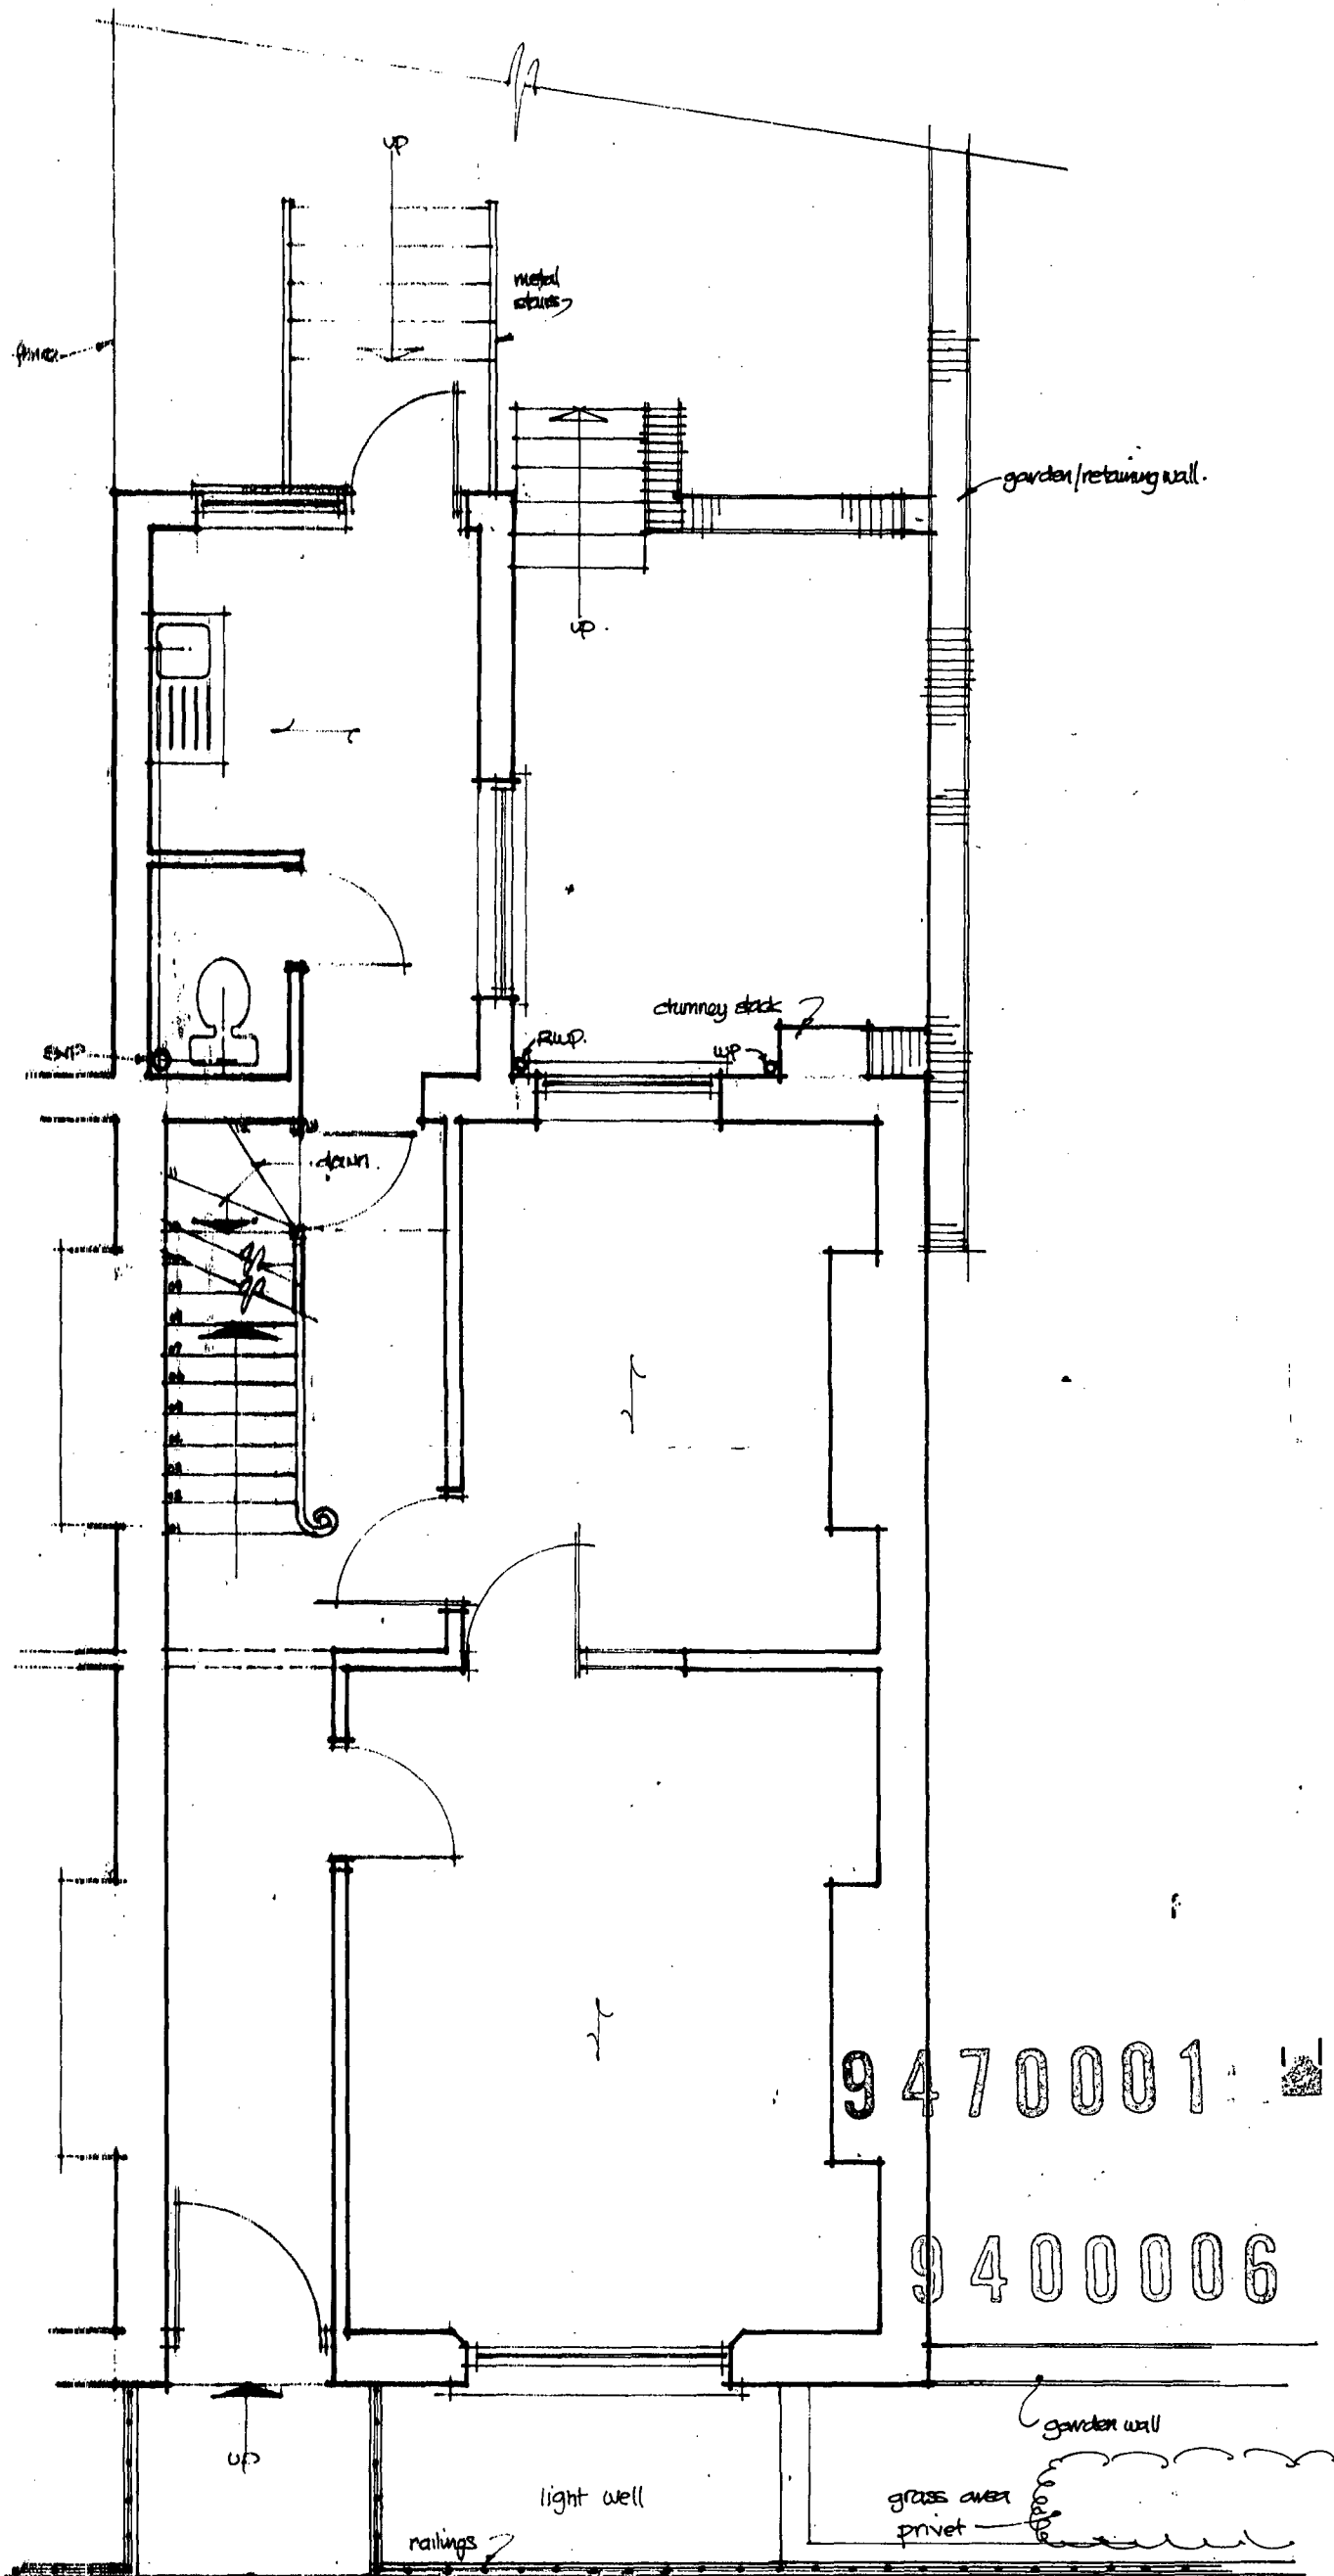

9470001

9400006


Copy
 LONDON BOROUGH OF CAMDEN
 TOWN AND COUNTRY PLANNING ACTS
 13 OCT 1994
 PLANS APPROVED
 ON BEHALF OF THE COUNCIL

GROUND FLOOR, EXISTING

A
B
C

90 ALBERT STREET LONDON NW1

DRGN^o JC/0016
 SCALE 1:50.

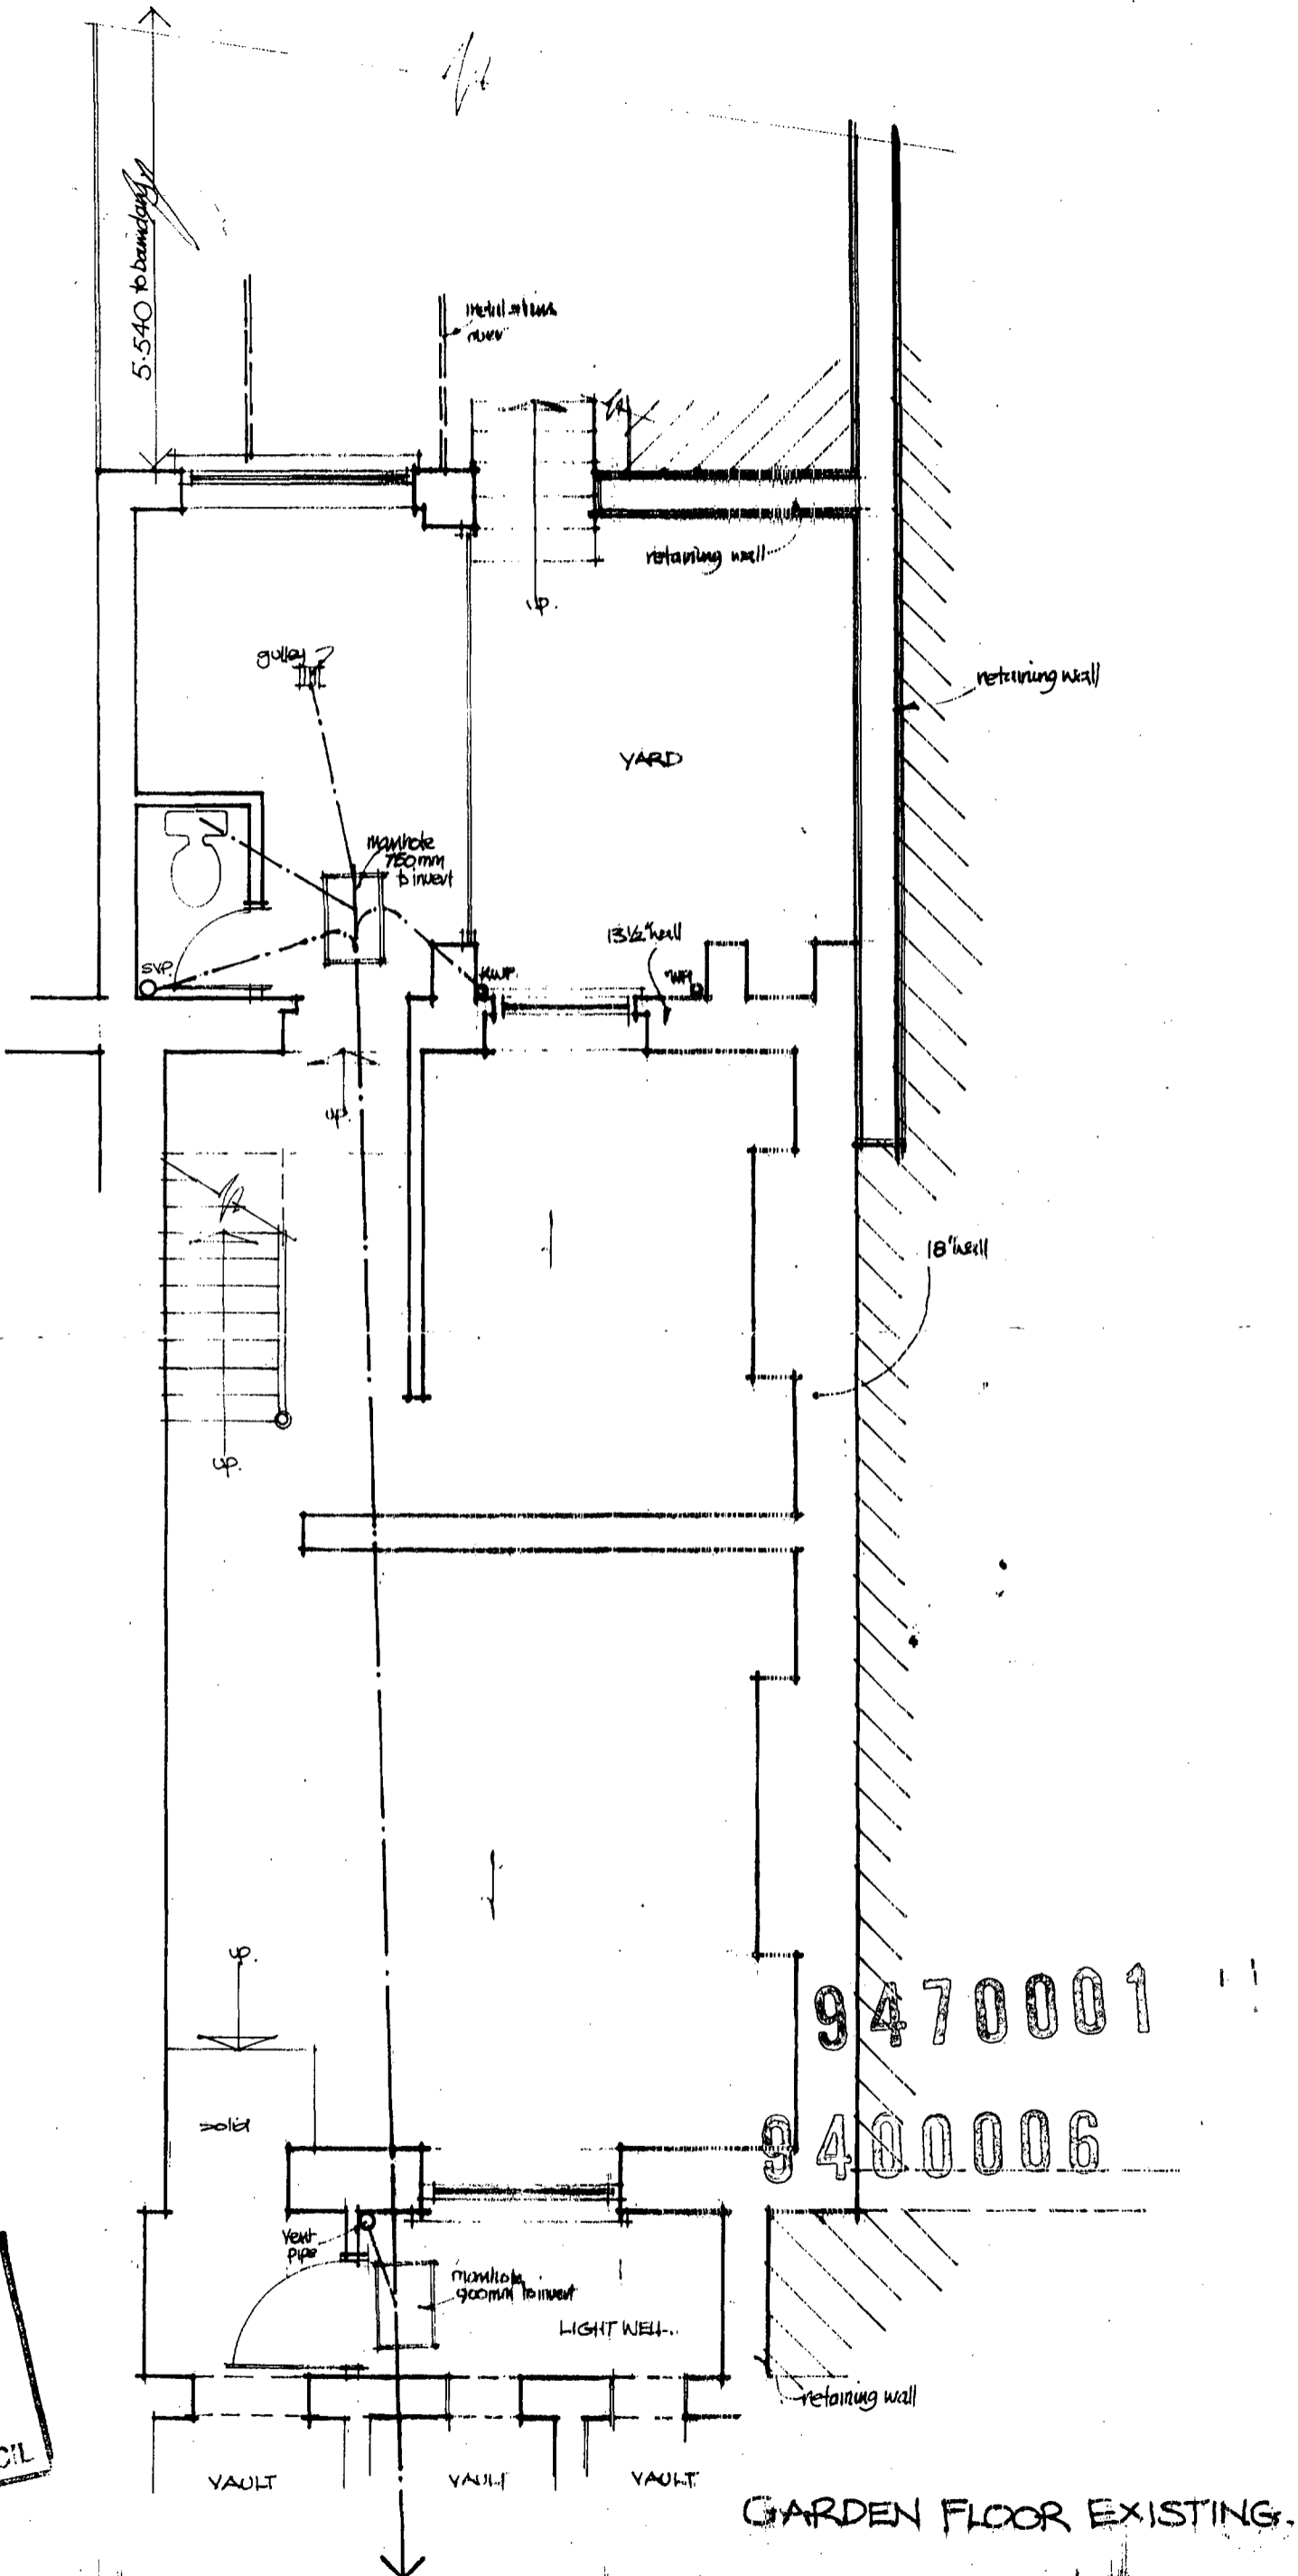

Case Copy
 LONDON BOROUGH OF CAMDEN
 TOWN AND COUNTRY PLANNING ACTS
 13 OCT 1994
 PLANS APPROVED
 COUNCIL


9470001
 9400006

GARDEN FLOOR EXISTING.

A
 B
 C

90 ALBERT STREET LONDON NW1

DRGN^o JC/0015
 SCALE 1:50.

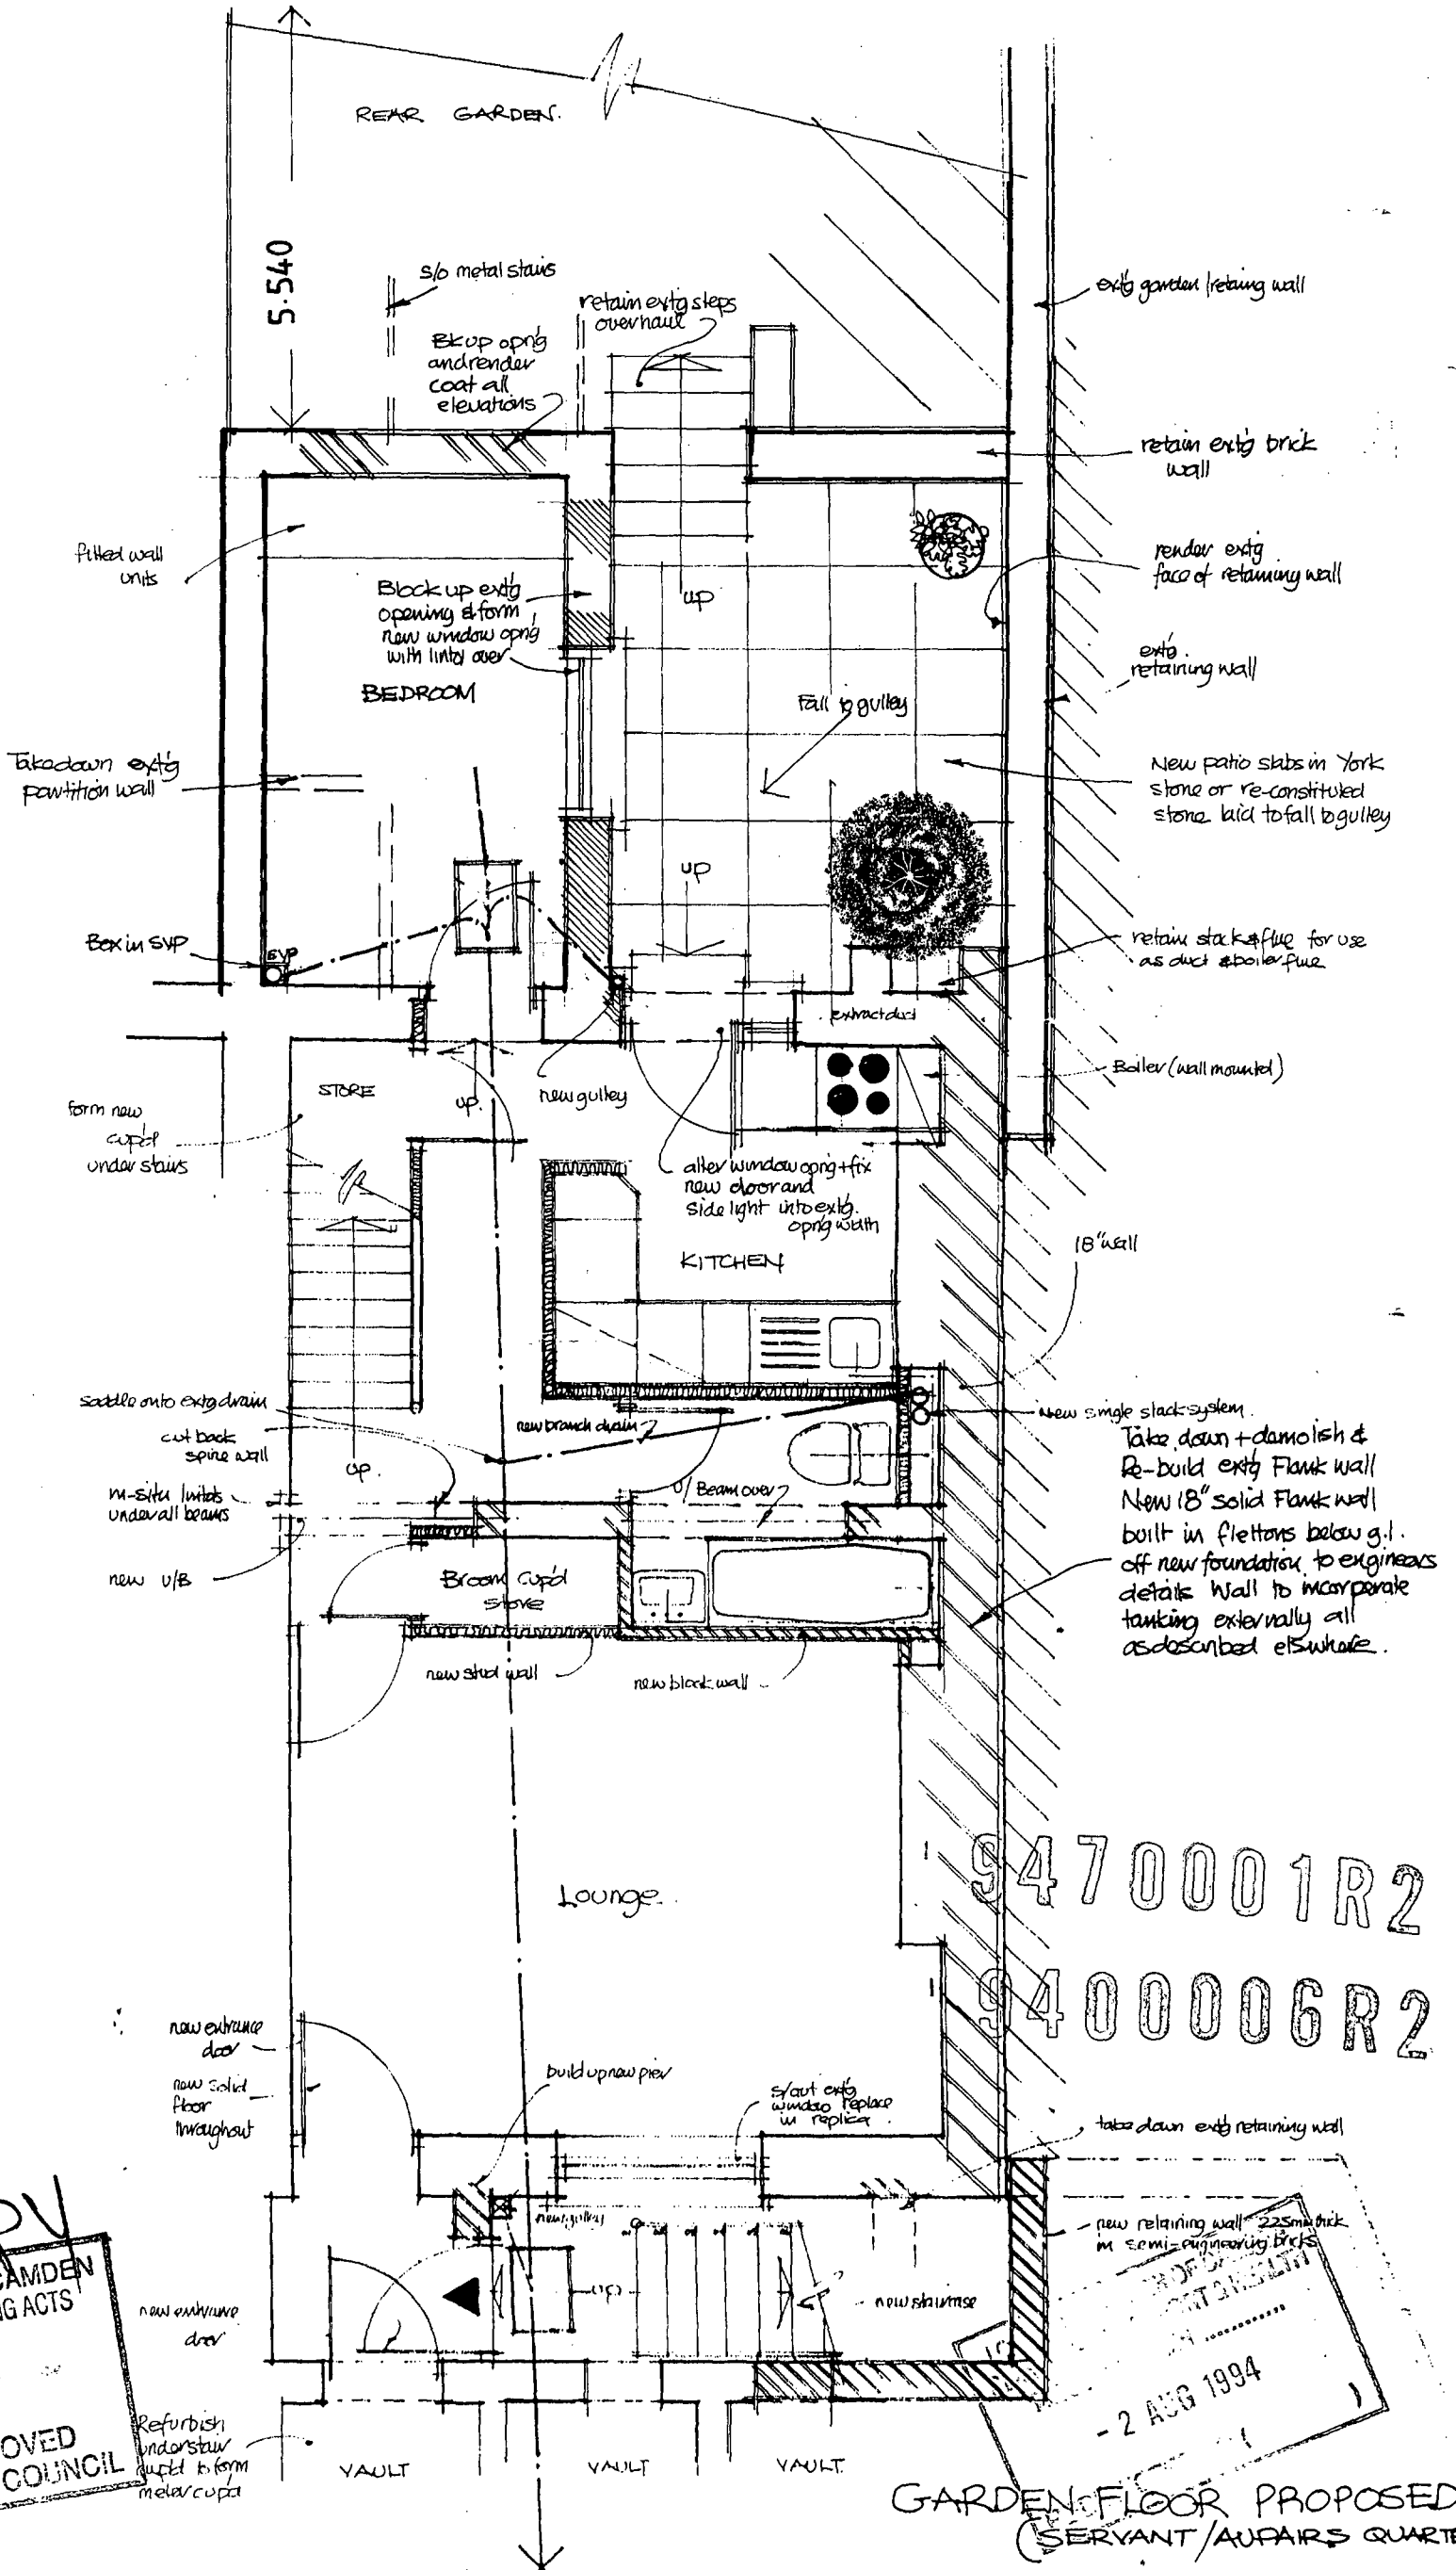

9470001R2
9400006R2

Copy
LONDON BOROUGH OF CAMDEN
TOWN AND COUNTRY PLANNING ACTS
13 OCT 1994
PLANS APPROVED
ON BEHALF OF THE COUNCIL


new retaining wall 225mm thick
in semi-engineering bricks
- 2 AUG 1994

GARDEN FLOOR PROPOSED.
(SERVANT/APPRIS QUARTERS)

A garden layout altered.
B layout altered extension added
flank wall details added.
C Rear extension omitted + alterations

90 ALBERT STREET LONDON NW1

DRG NO JC/0035B
SCALE 1:50.

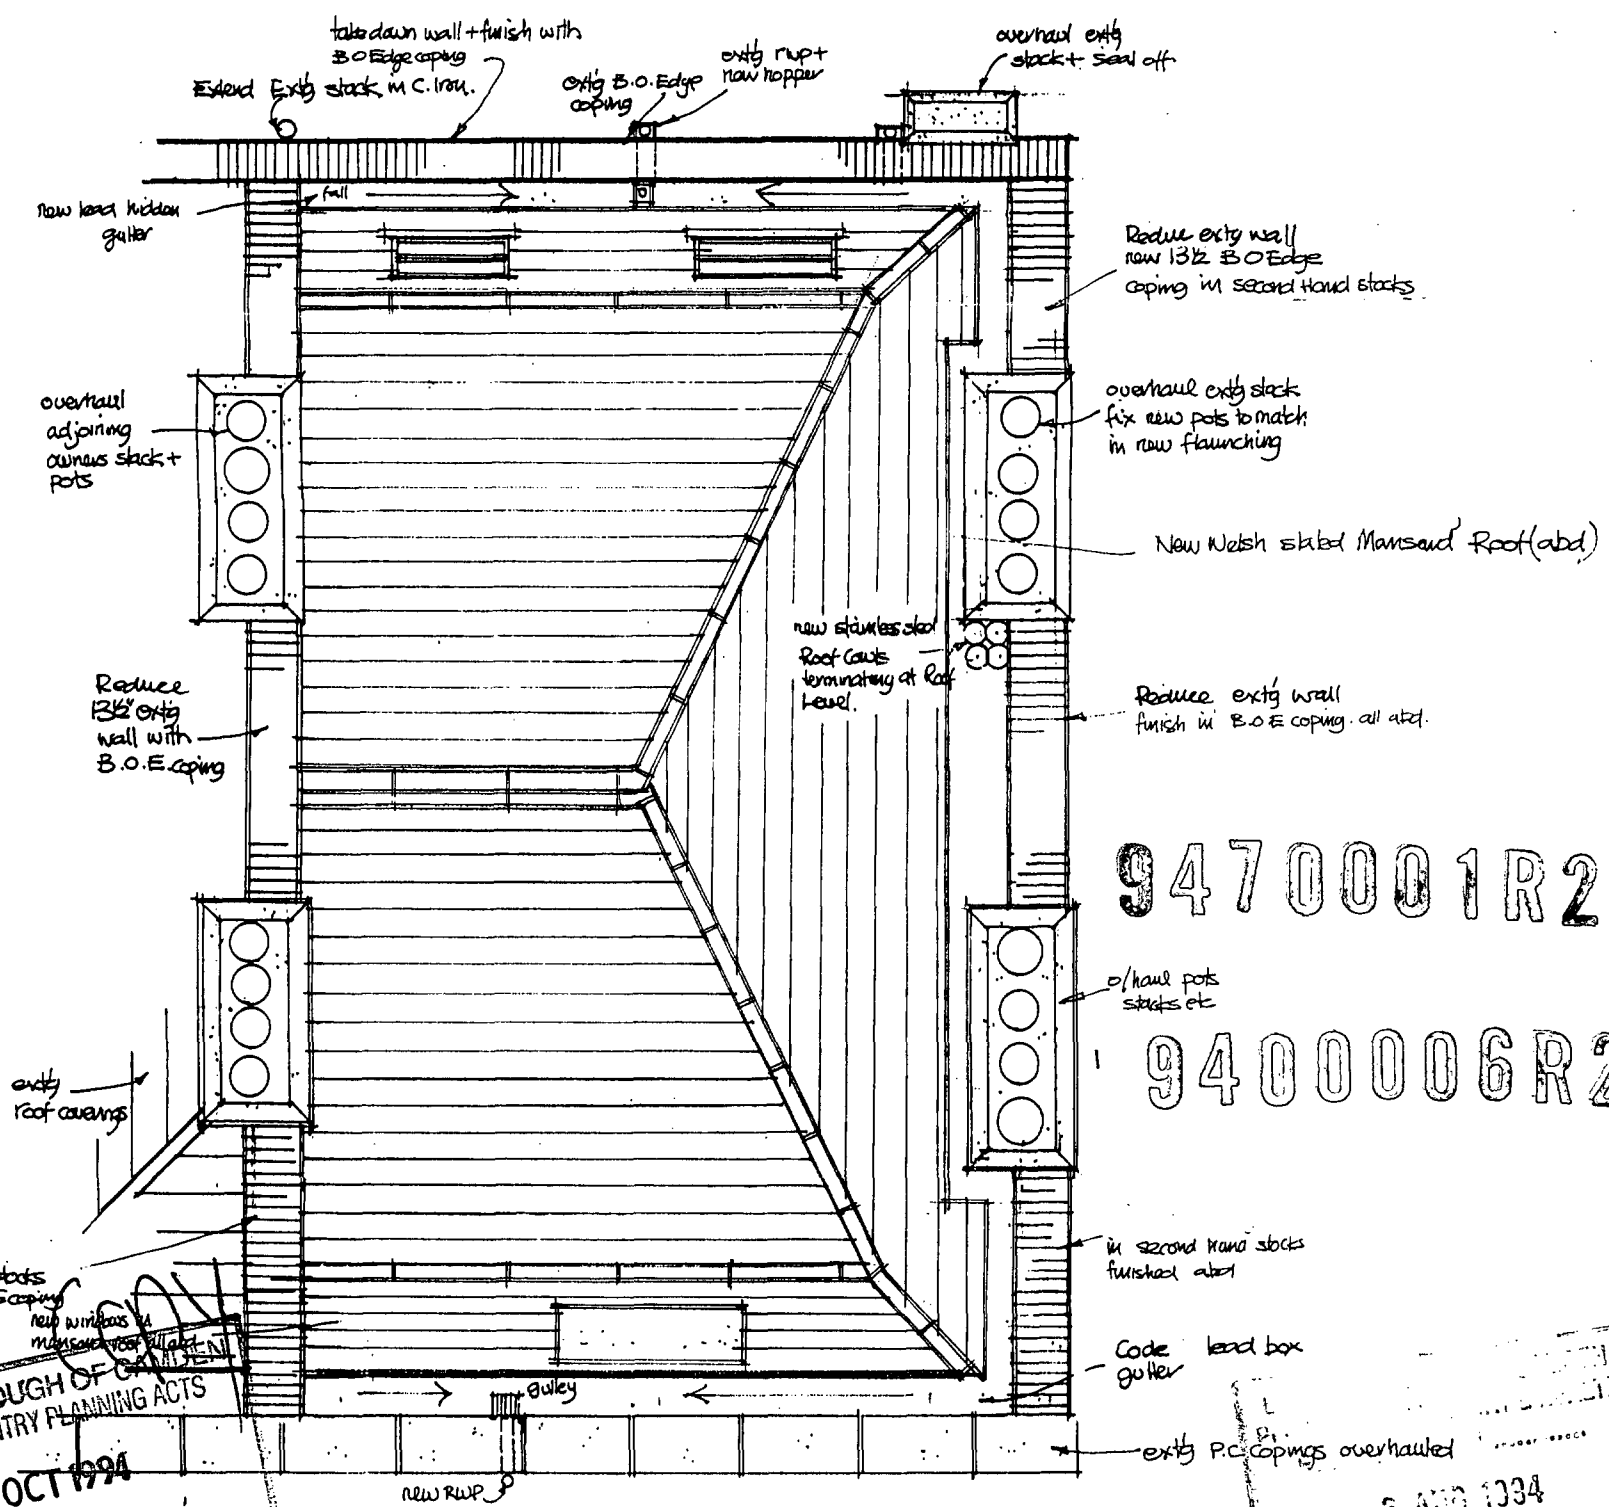

9470001R2

9400006R2

LONDON BOROUGH OF CANNON
TOWN AND COUNTRY PLANNING ACTS
13 OCT 1994
PLANS APPROVED
ON BEHALF OF THE LOCAL AUTHORITY


NEW ROOF PLAN.

- 2 AUG 1994

A JAN 94 Mansard Roof
B July 94 Altered.
C

90 ALBERT STREET LONDON NW1

DRG NO JC/0040.B
SCALE 1:50

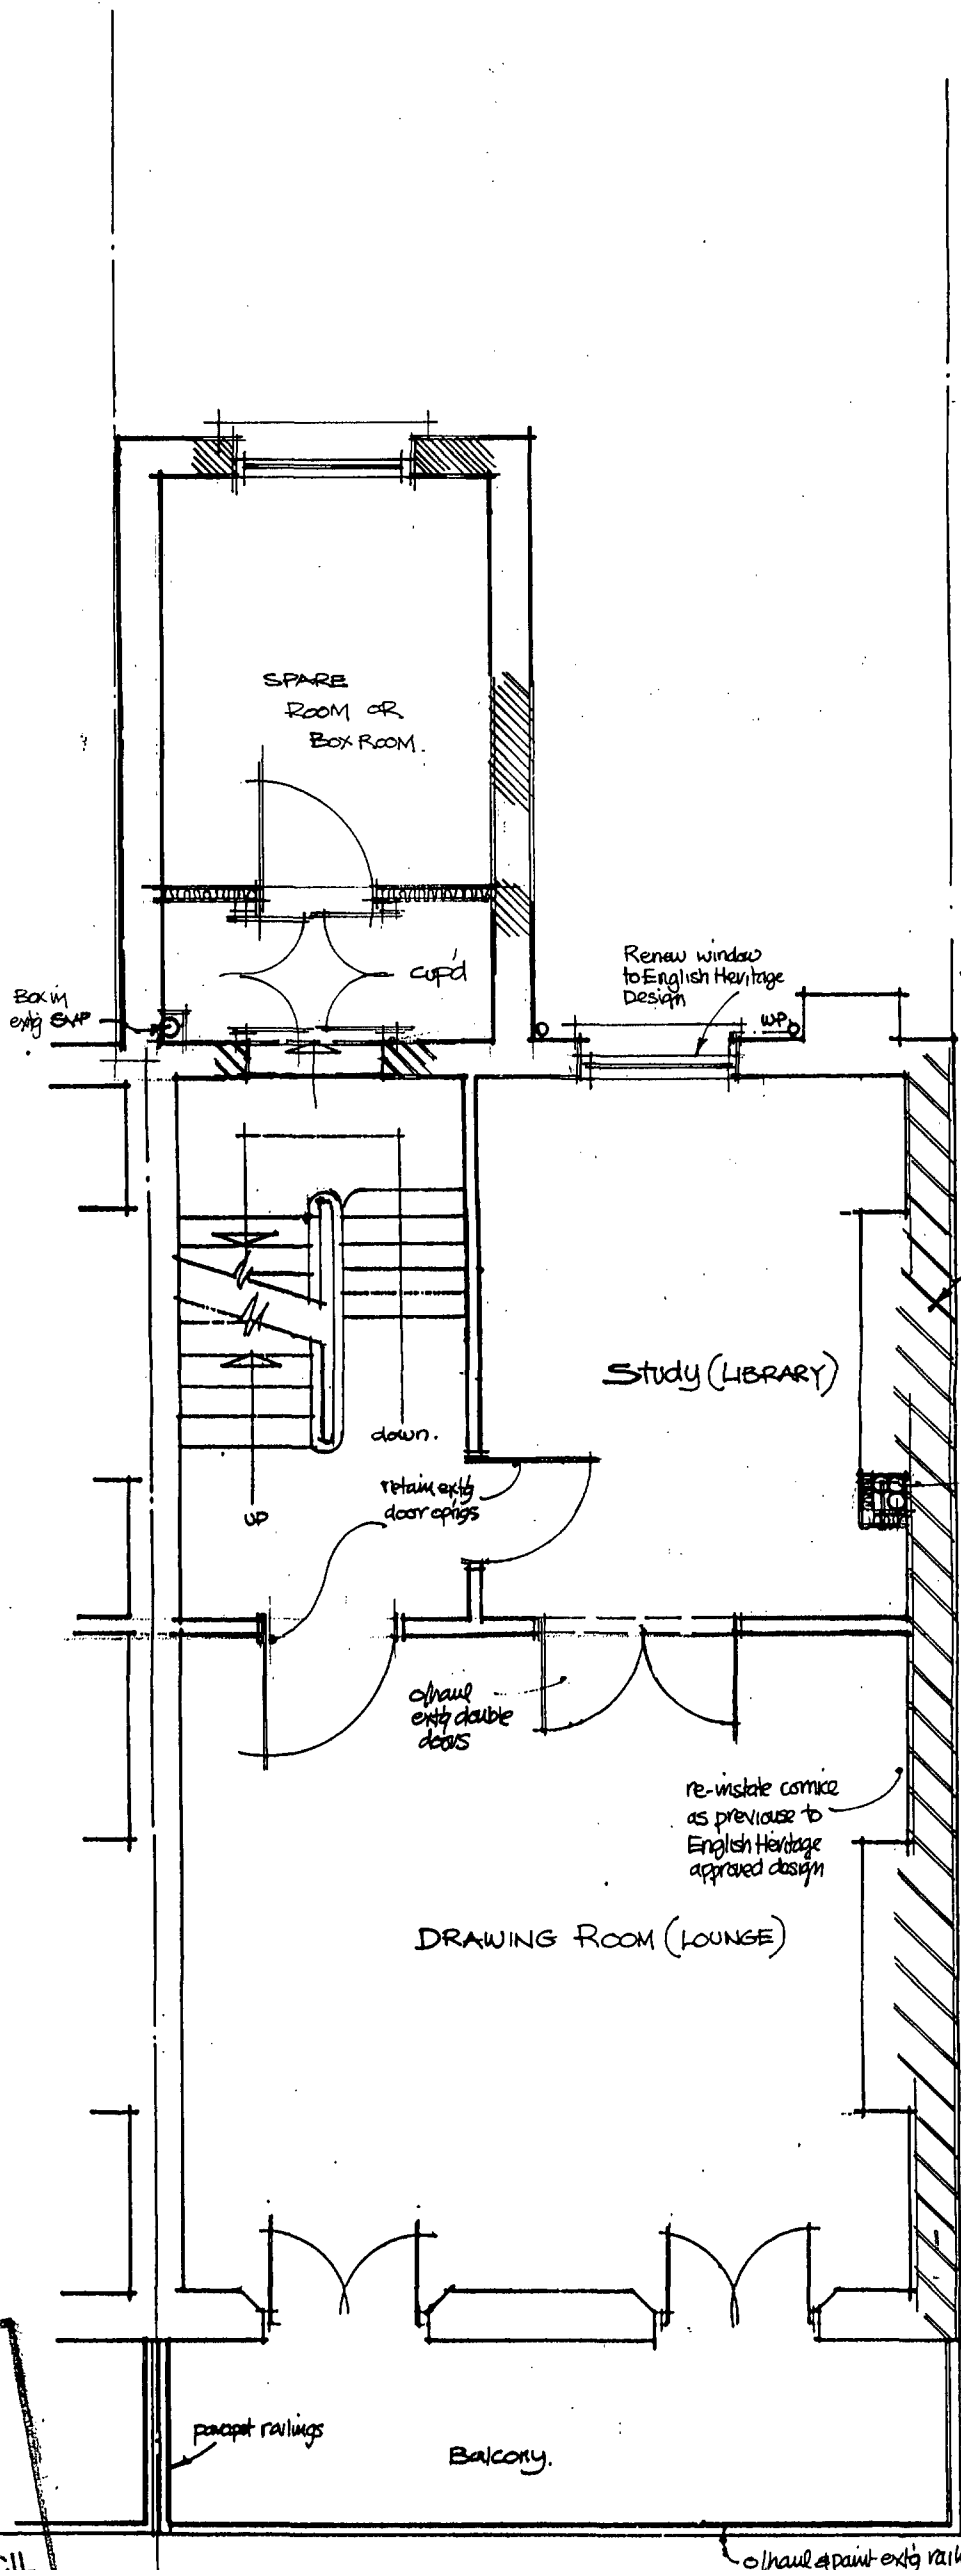

Build New 1 3/2" Flank Wall in salvaged & new second hand London Stocks to match all as directed by the engineer. and as described elsewhere.

9470001R2

9400006R2

C. J. O'Connell
 LONDON BOROUGH OF CAMDEN
 TOWN AND COUNTRY PLANNING ACTS
 13 OCT 1994
 PLANS APPROVED
 ON BEHALF OF THE COUNCIL


RECEIVED FOR
 - 2 AUG 1994

FIRST FLOOR PROPOSED

A Existing Flat Addition Floor
 B Conservatory added Rooms Layout changed
 C conservatory omitted alterations

90 ALBERT STREET LONDON NW1

DRGNO JC/0037.C
 SCALE 1:50.

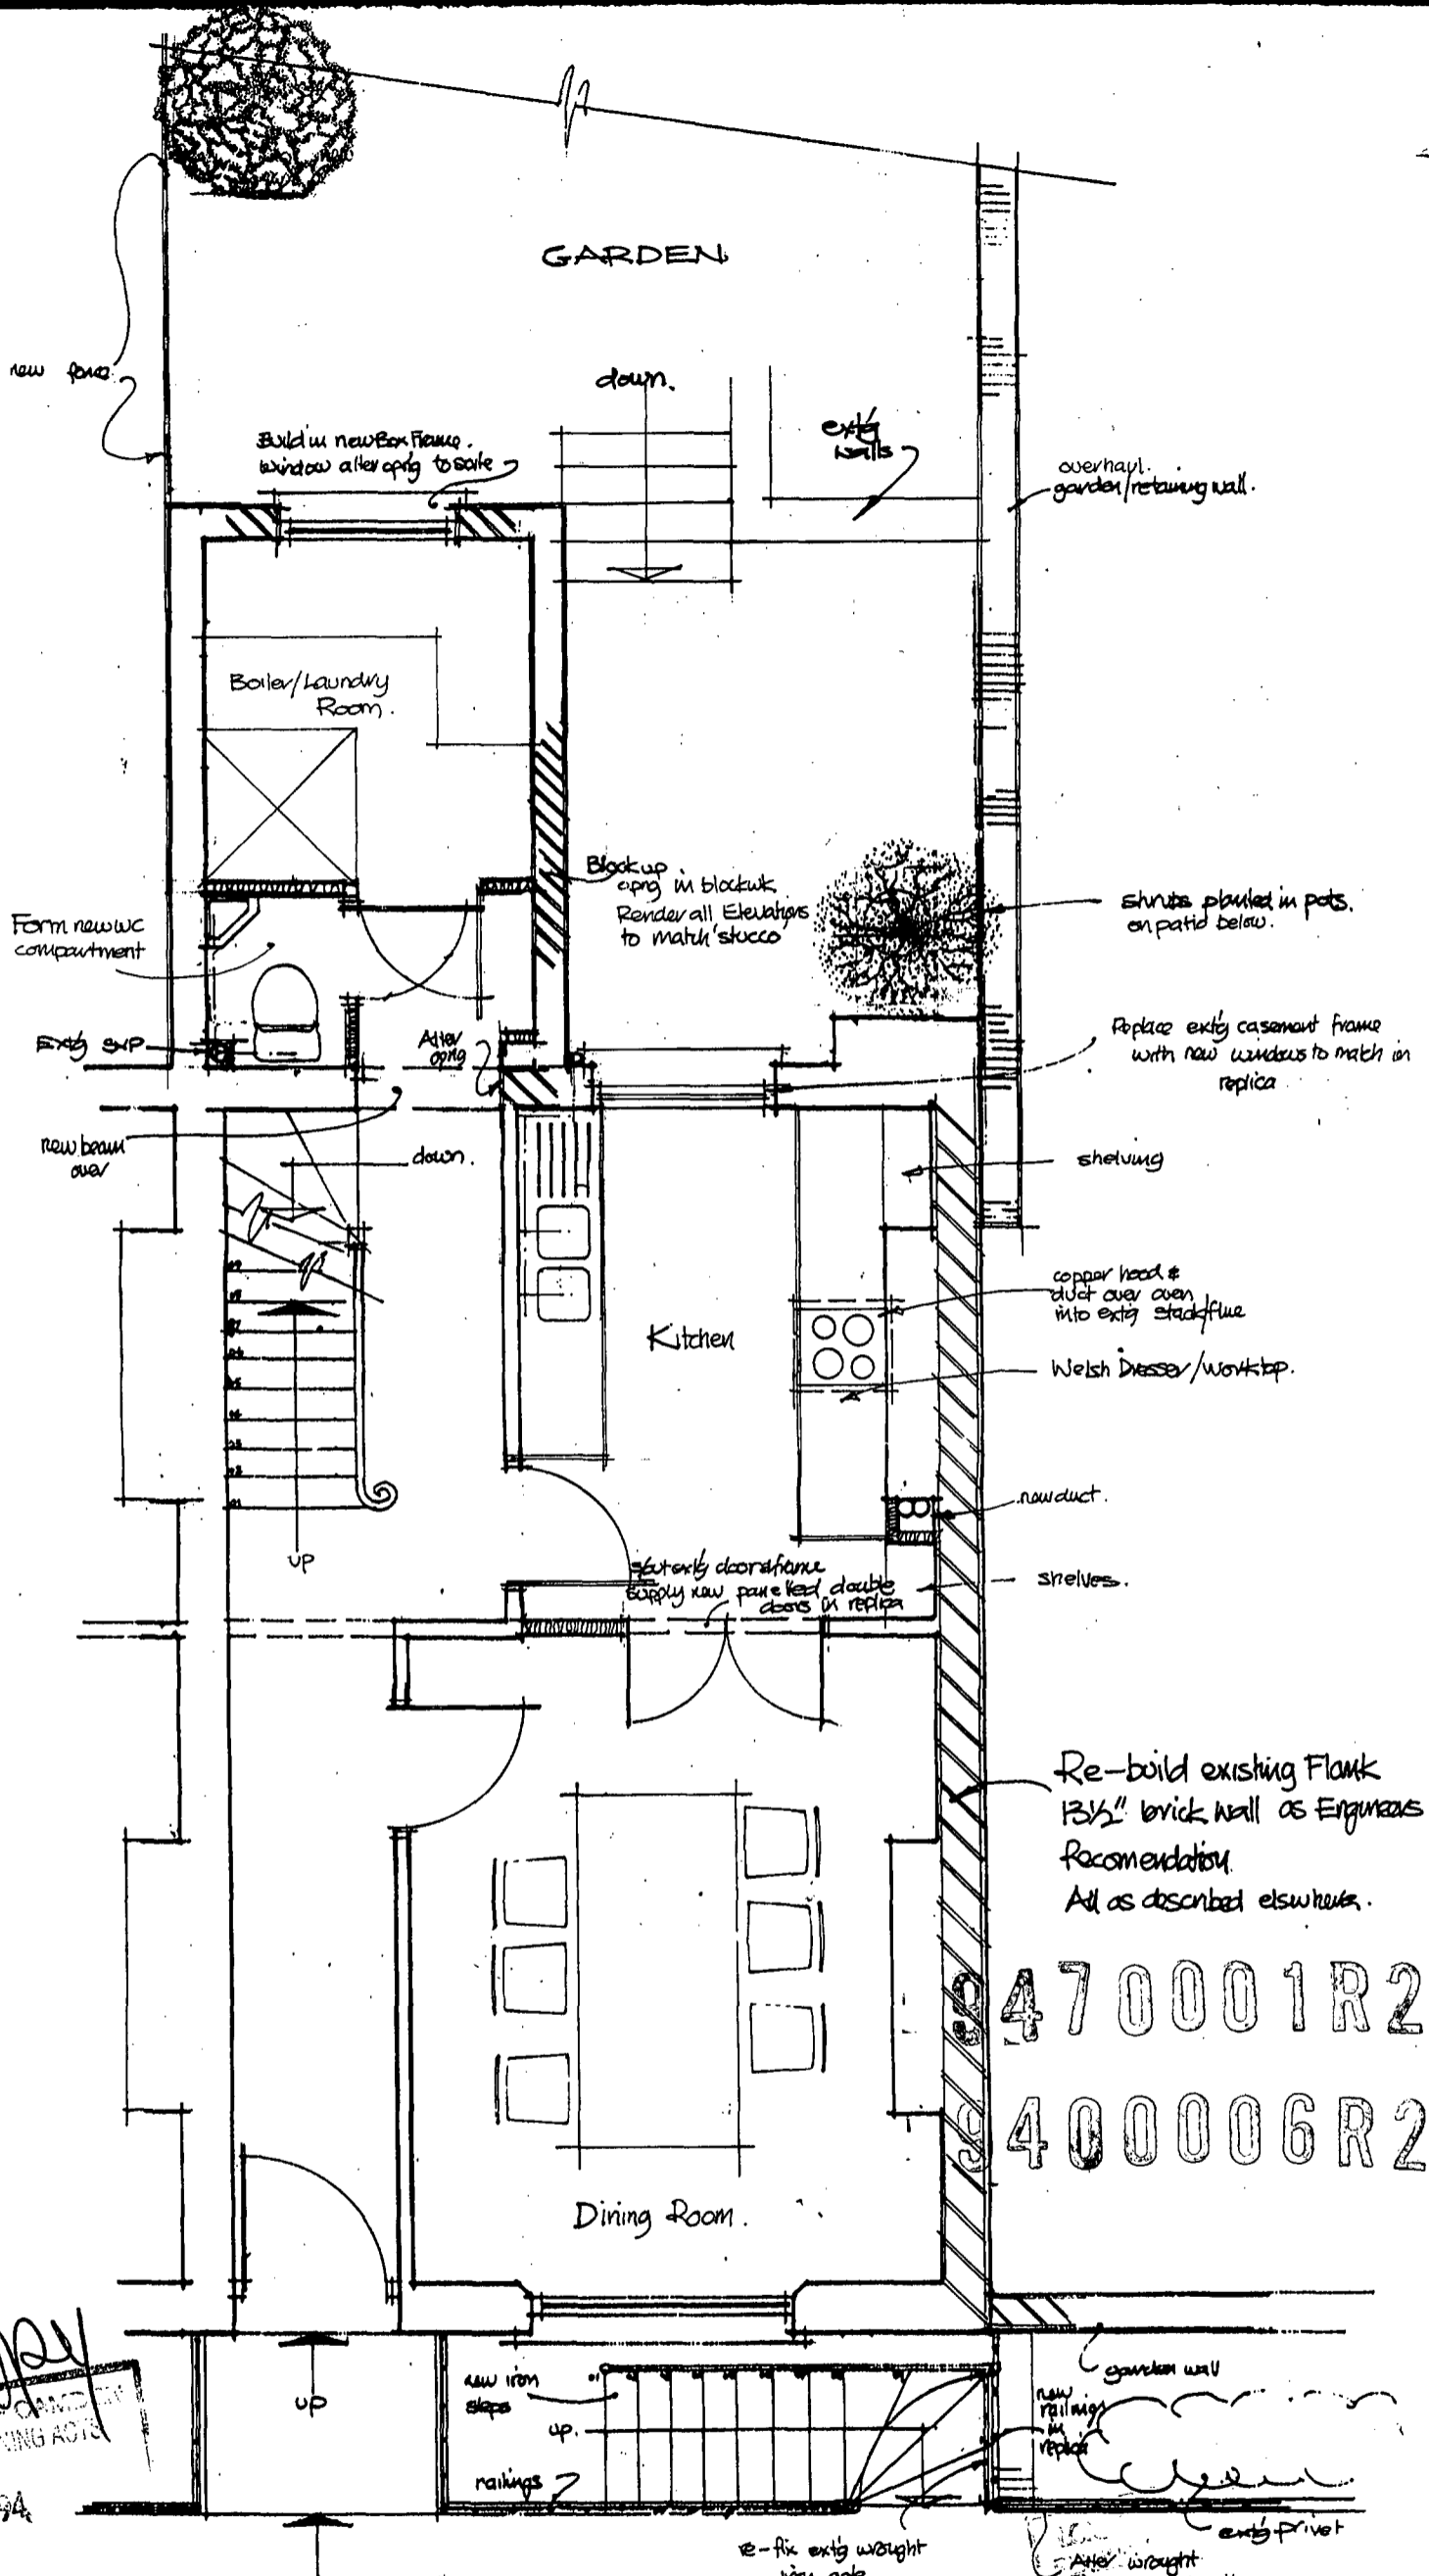

470001R2
400006R2

Handwritten signature
 LONDON BOROUGH OF CAMDEN
 TOWN AND COUNTRY PLANNING ACT 1990
 13 OCT 1994
 PLANNING PERMISSION
 ON BEHALF OF


GROUND FLOOR PROPOSED.

After wrought new railings to suit
 - 2 NOV 1994

A PARTIAL ALTERED MINOR
 B 1/20/94 g.f. extension added
 C extension omitted

90 ALBERT STREET LONDON NW1

DRG NO JC/0036C
 SCALE 1:50

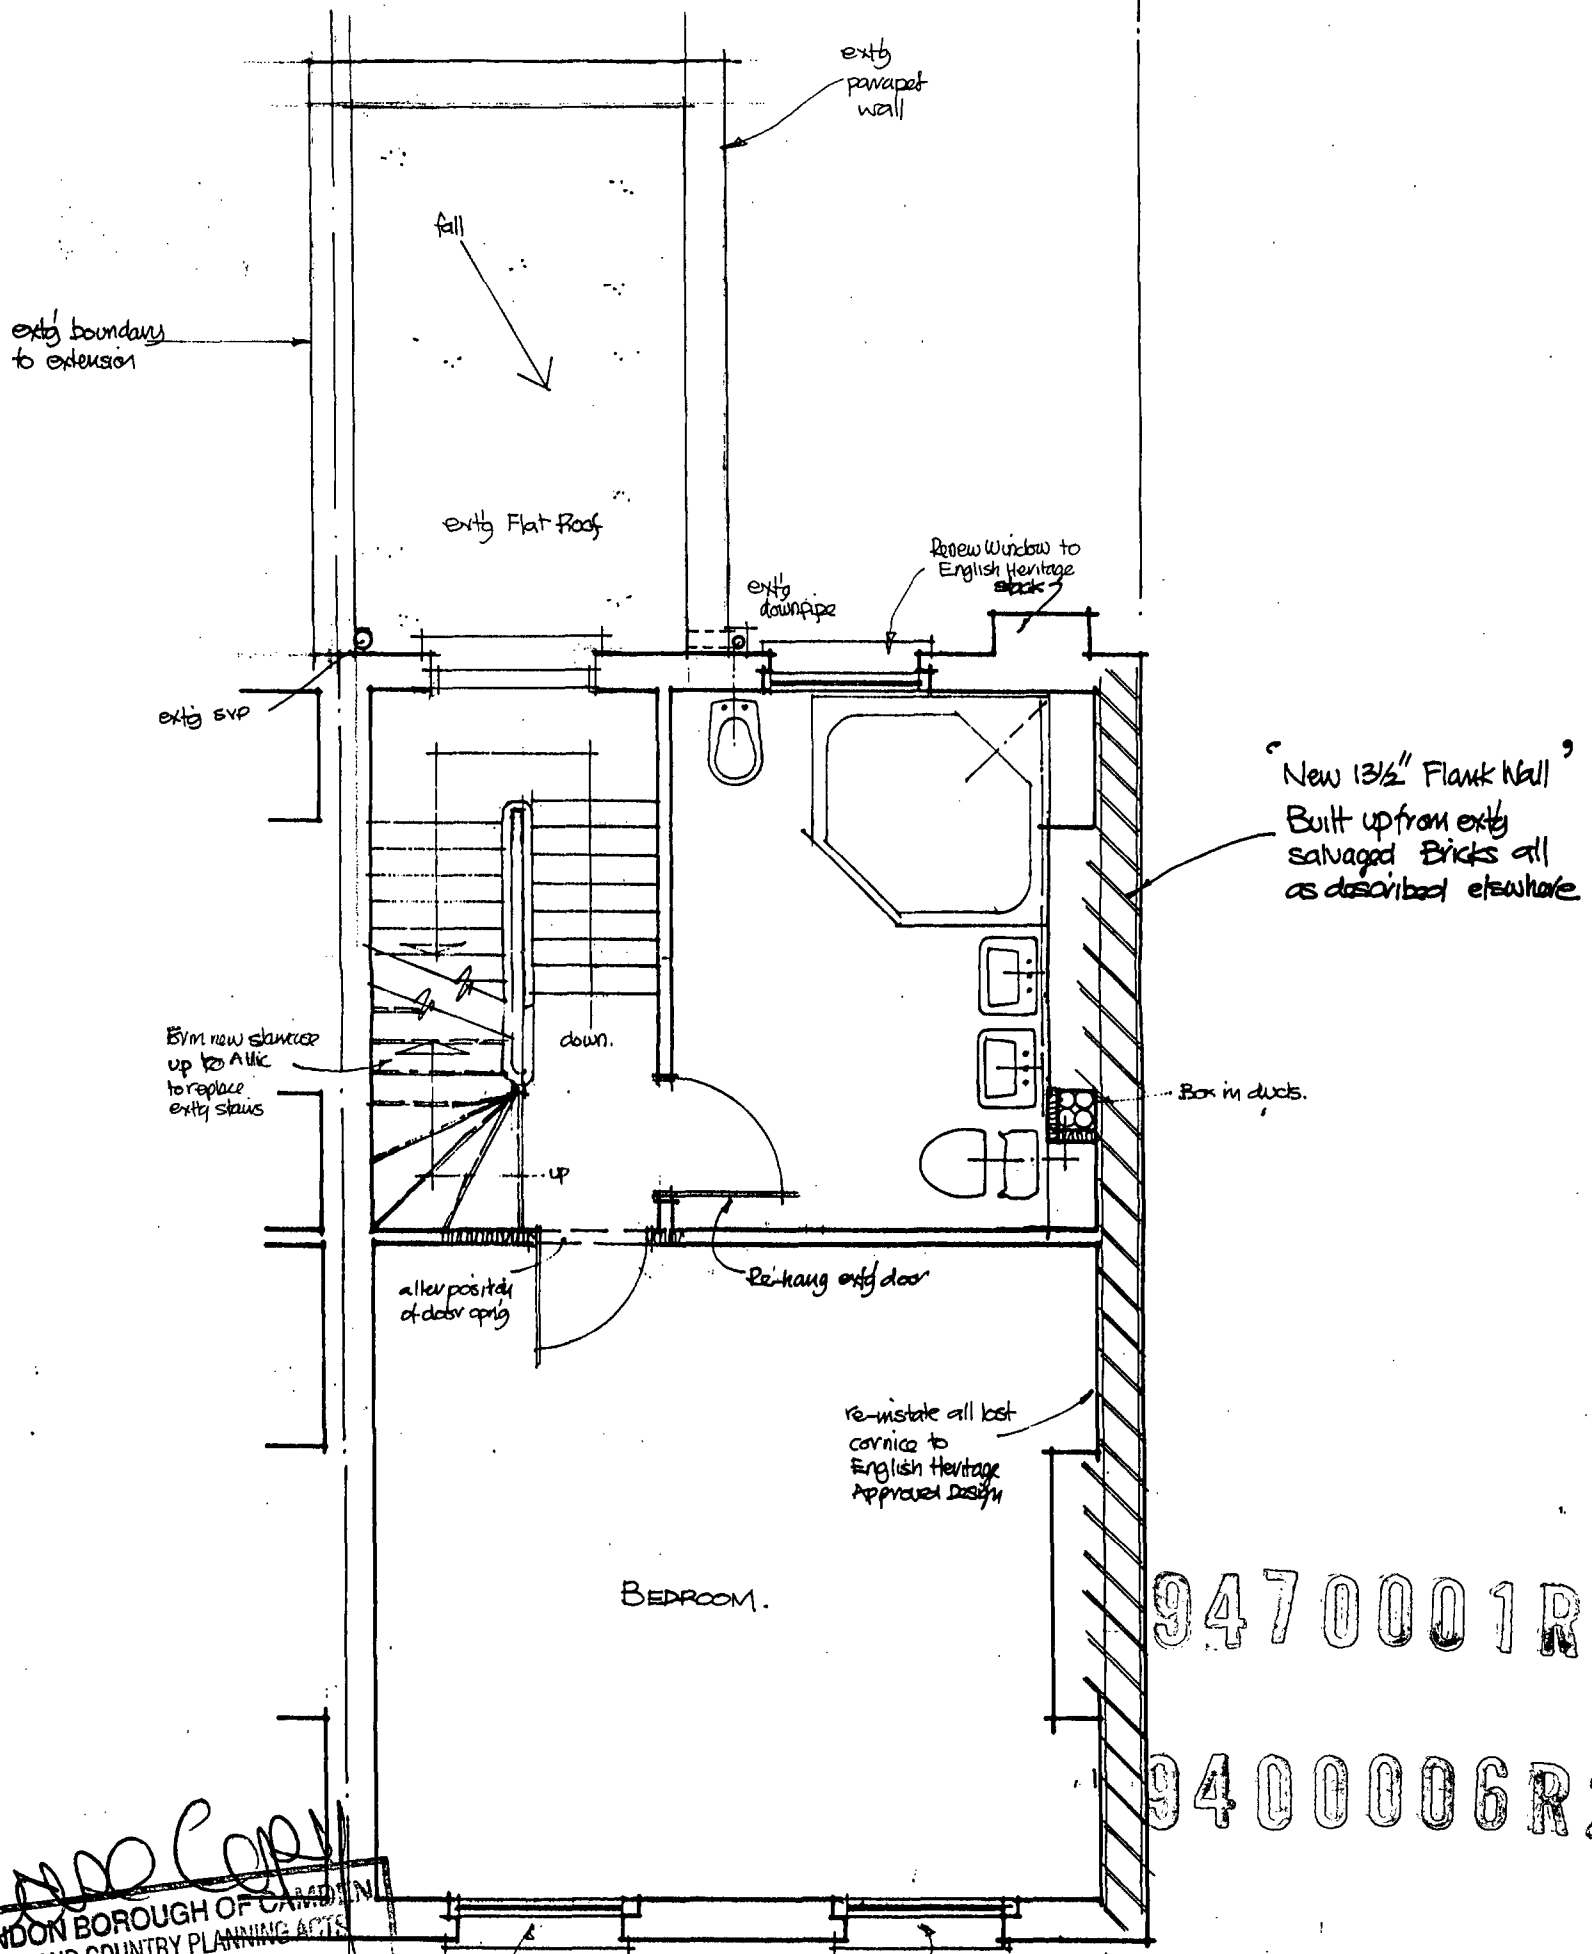

947 000 1 R2

940 000 6 R2

Good Copy
 LONDON BOROUGH OF CAMDEN
 TOWN AND COUNTRY PLANNING ACTS
 13 OCT 1994
 PLANS APPROVED
 ON BEHALF OF THE COUNCIL

Strip out existing windows replace with Box Sash windows to English Heritage approved design


RECEIVED
 - 2 AUG 1994
 REDIRECTED

SECOND FLOOR PROPOSED.

A 1 storey of addition at rear
 B ornamental roof added
 C conservatory omitted

90 ALBERT STREET LONDON NW1

DRG NO JC/00386
 SCALE 1:50

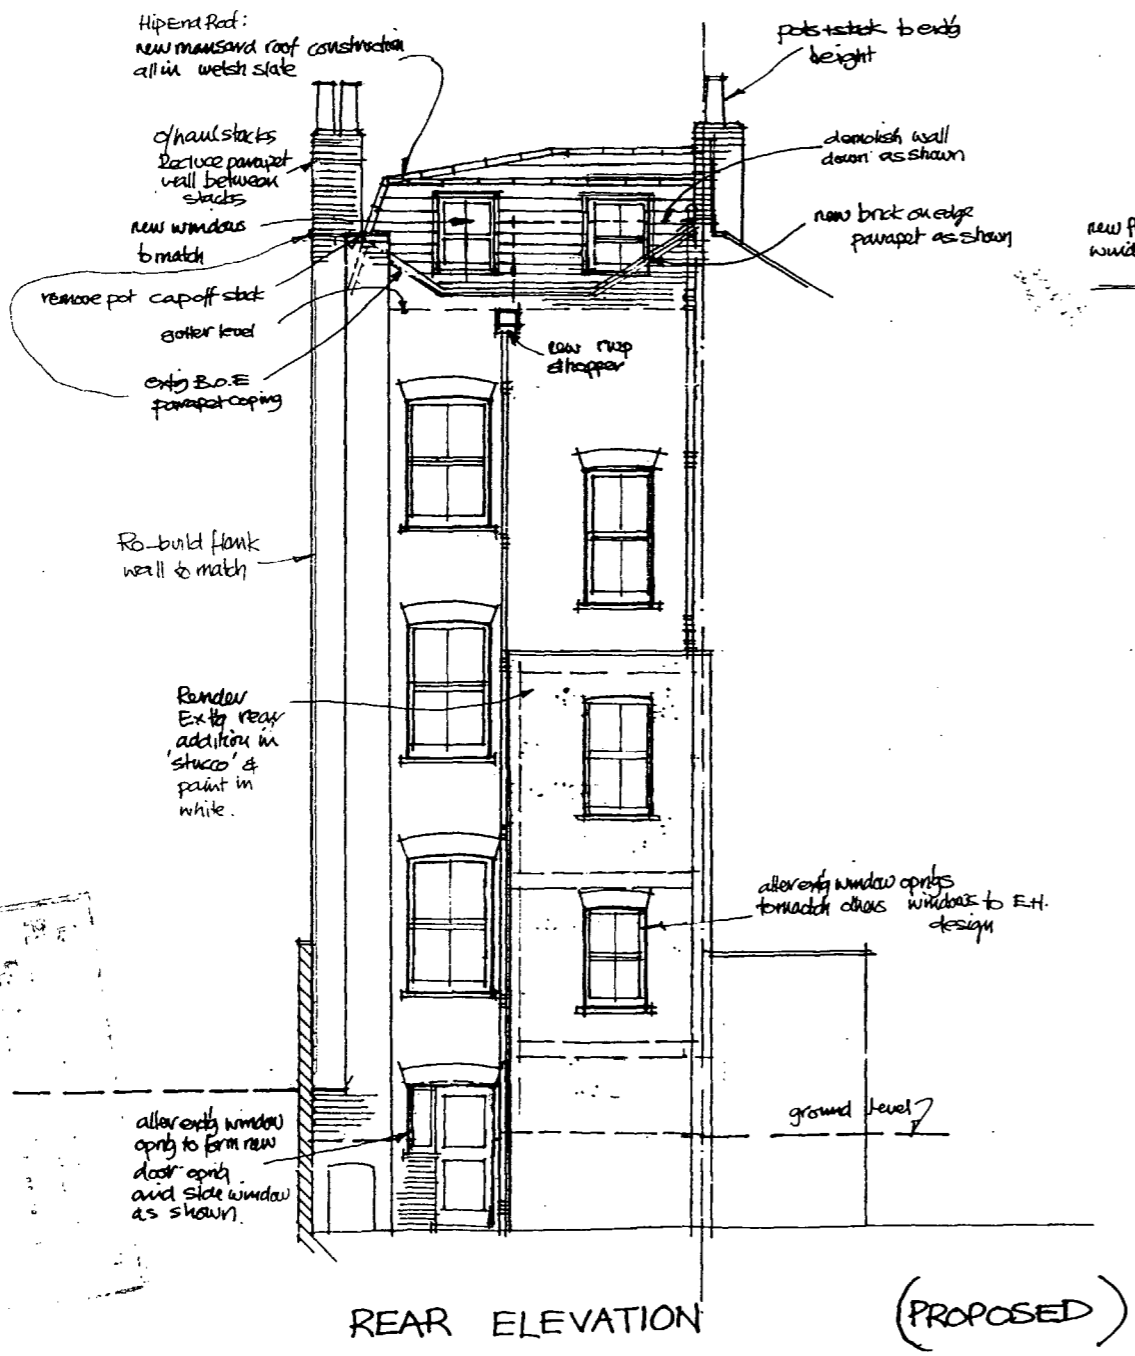

REAR ELEVATION (PROPOSED)



FRONT ELEVATION

Camden
 LONDON BOROUGH OF CAMDEN
 TOWN AND COUNTRY PLANNING ACTS
 13 OCT 1994
 PLANS APPROVED
 ON BEHALF OF THE COUNCIL

9470001R2

9400006R2

A Roof Mansard Altered
 B Hip End Mansard added

90 ALBERT STREET, LONDON NW1

DRG N° JC/041B
 SCALE 1:100