




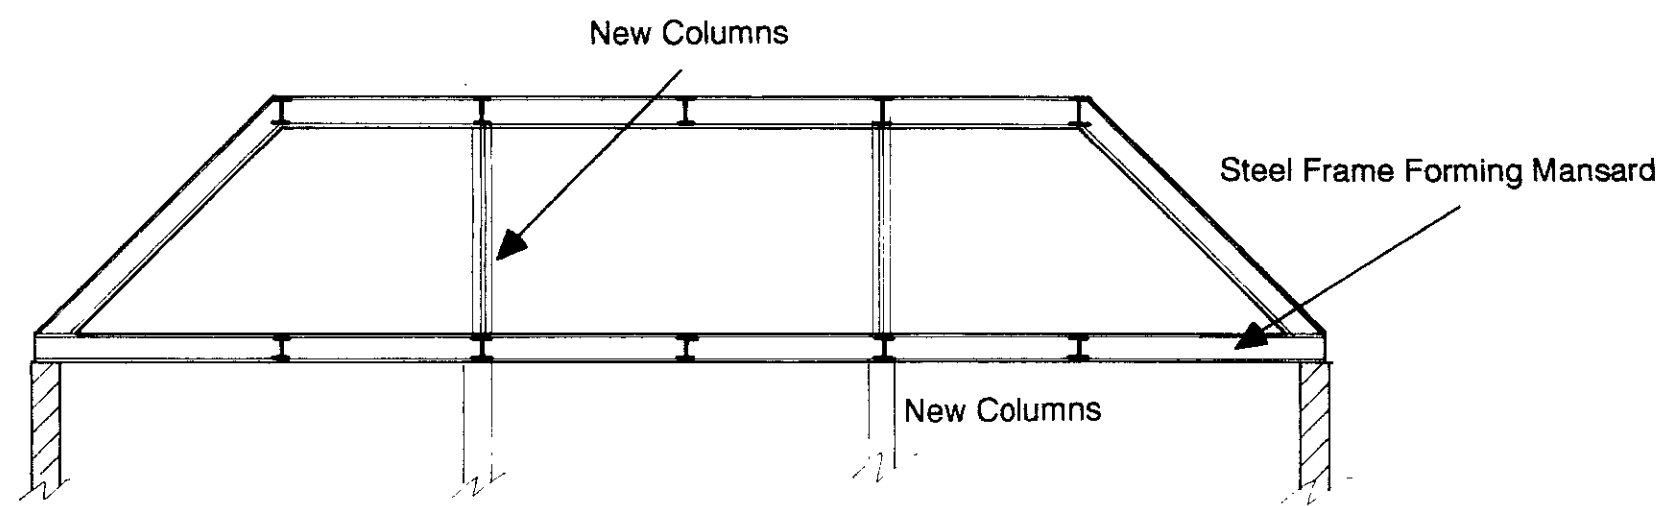

SECTION SHOWING STEELWORK



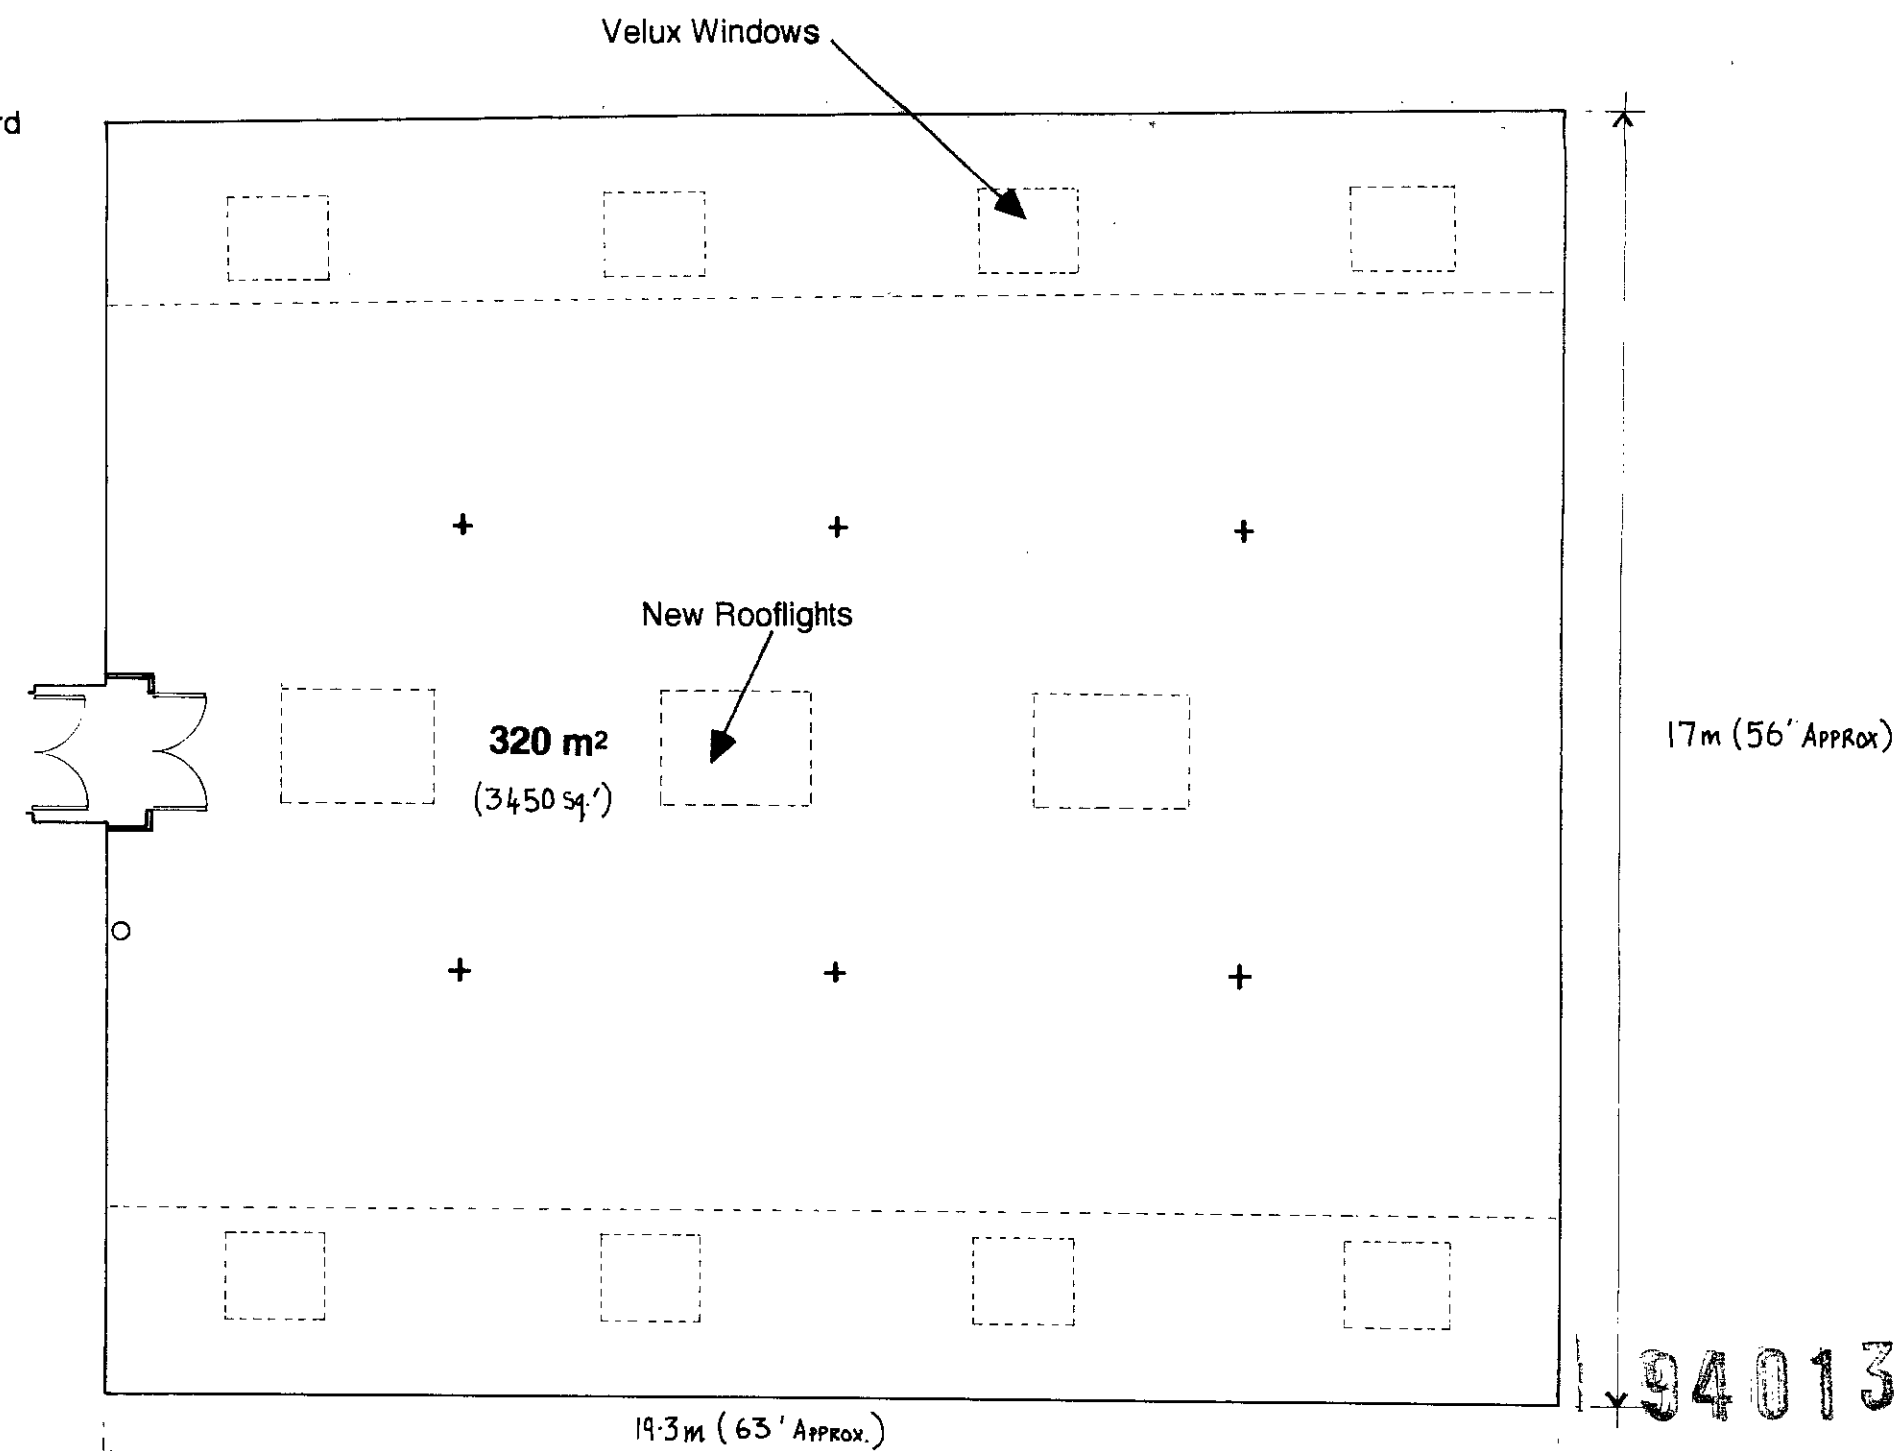


PLAN OF PROPOSED SUITE

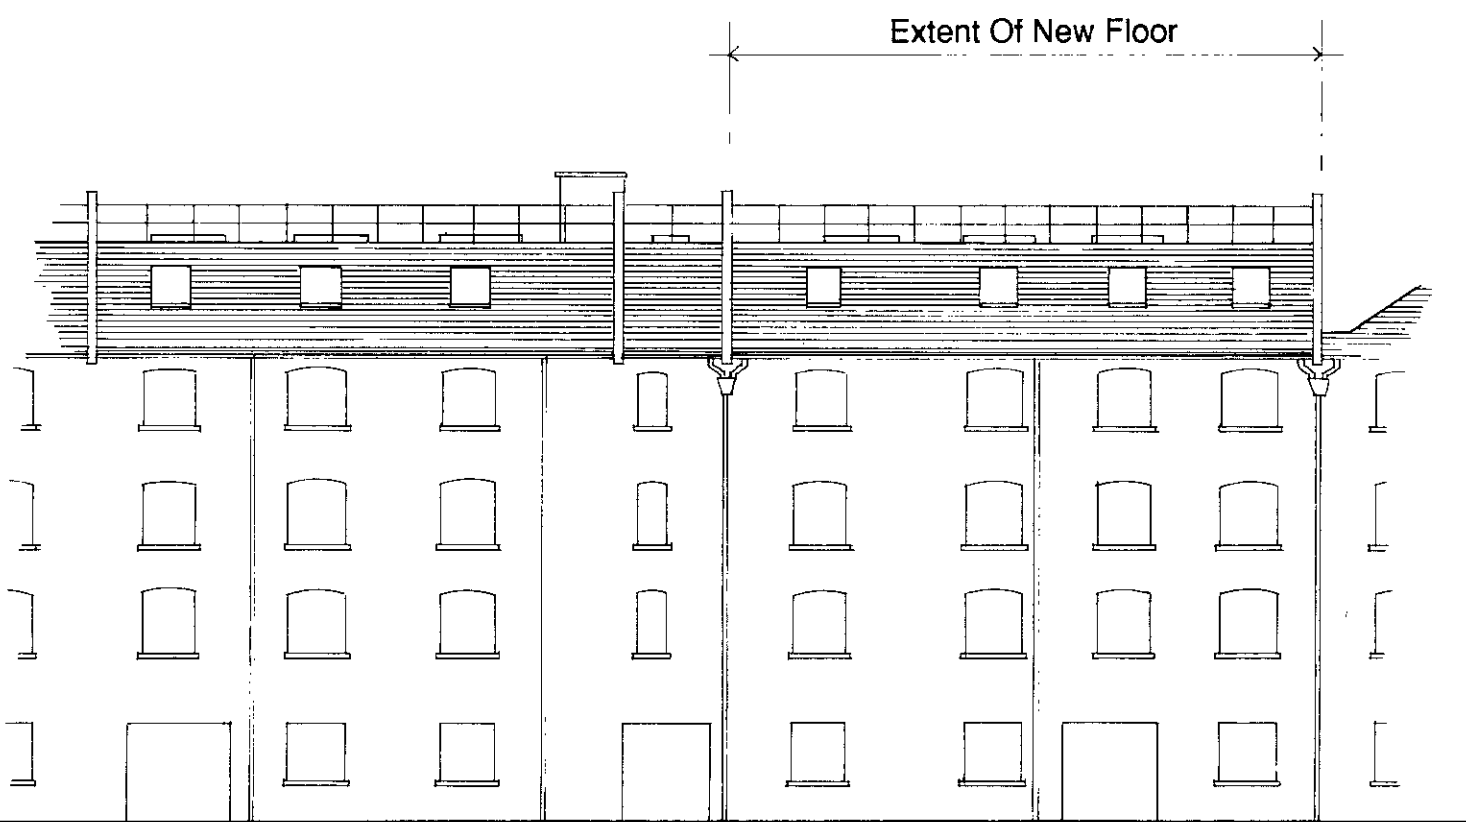

ELEVATION SHOWING NEW FLOOR

Rev	Date	Revision	By	Rev	Date	Revision	By	Project	Drawing title	Project No	Drawing No	Rev
								Centro House Mandela Street Camden London	Proposed Additional Floor	E52	001	
								Date	Scale	STEWARDSO SEARLE PARTNERSHIP architects & surveyors Studio One, 1-3 Clifford Road, London SE25 5JJ. Tel: 081- 654 7772		
								By	1 : 100 1 : 250			

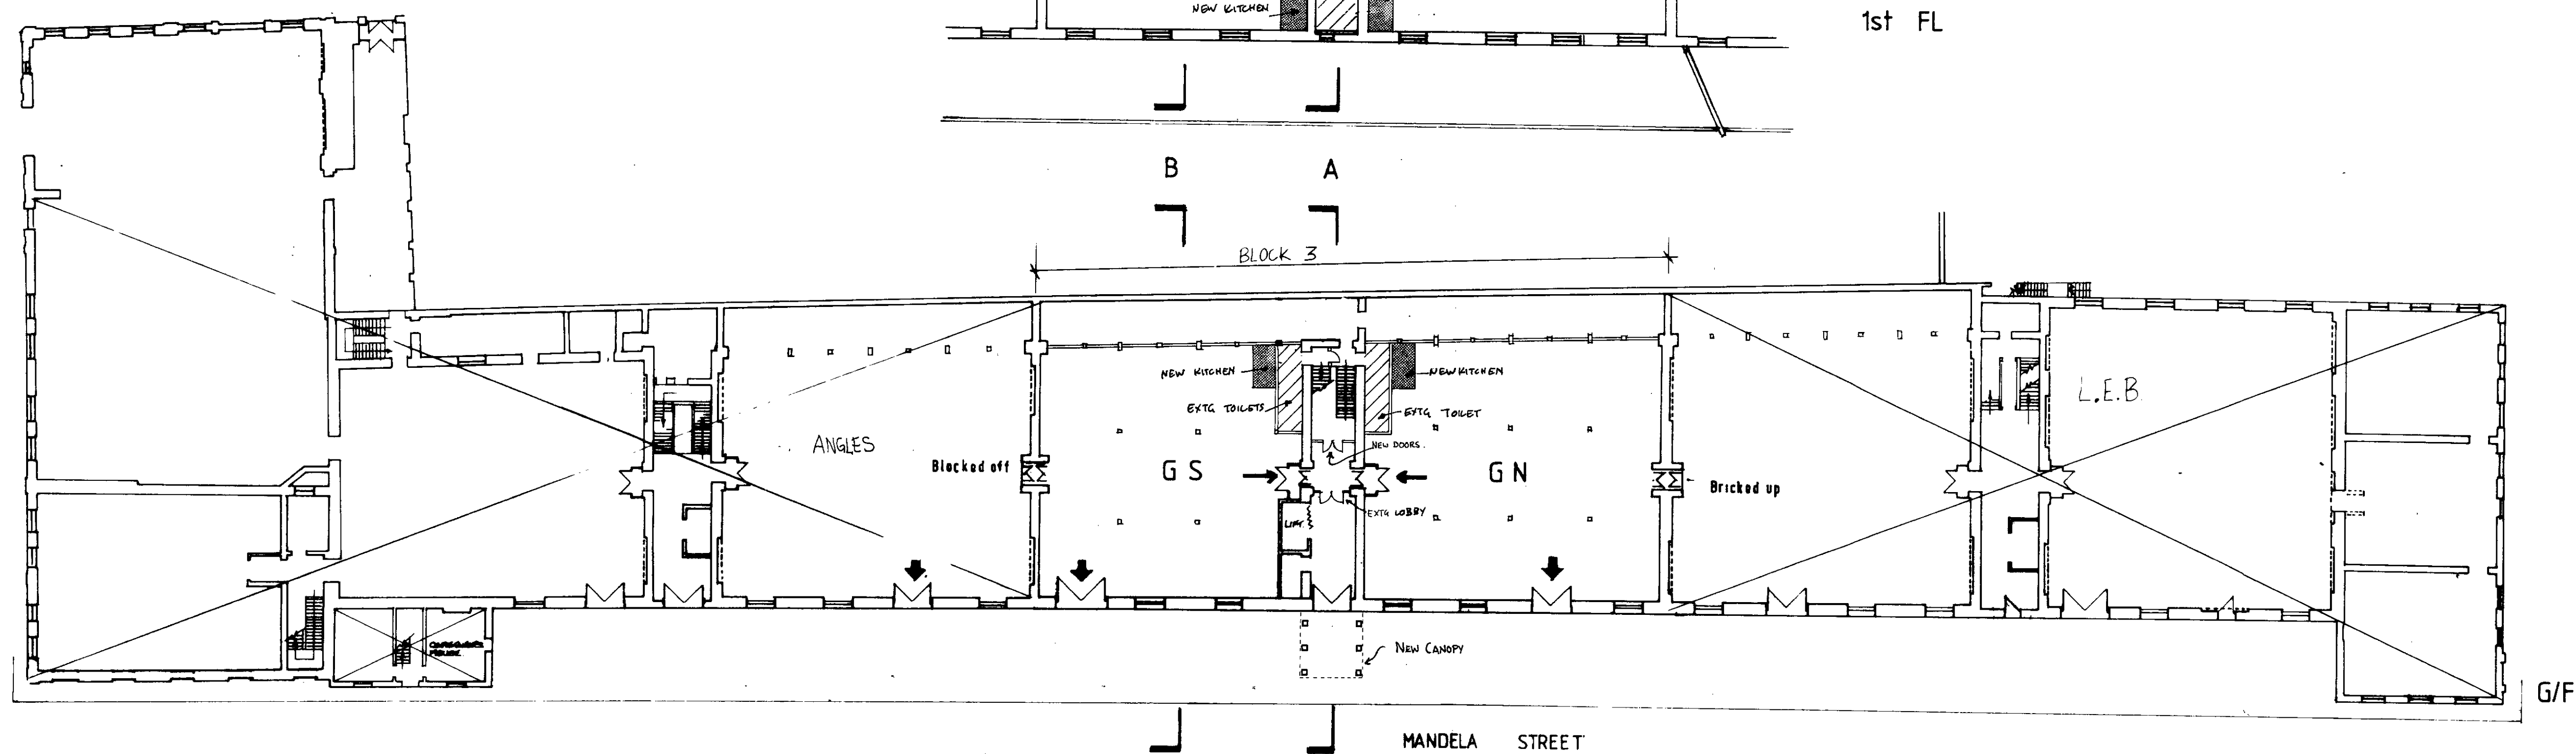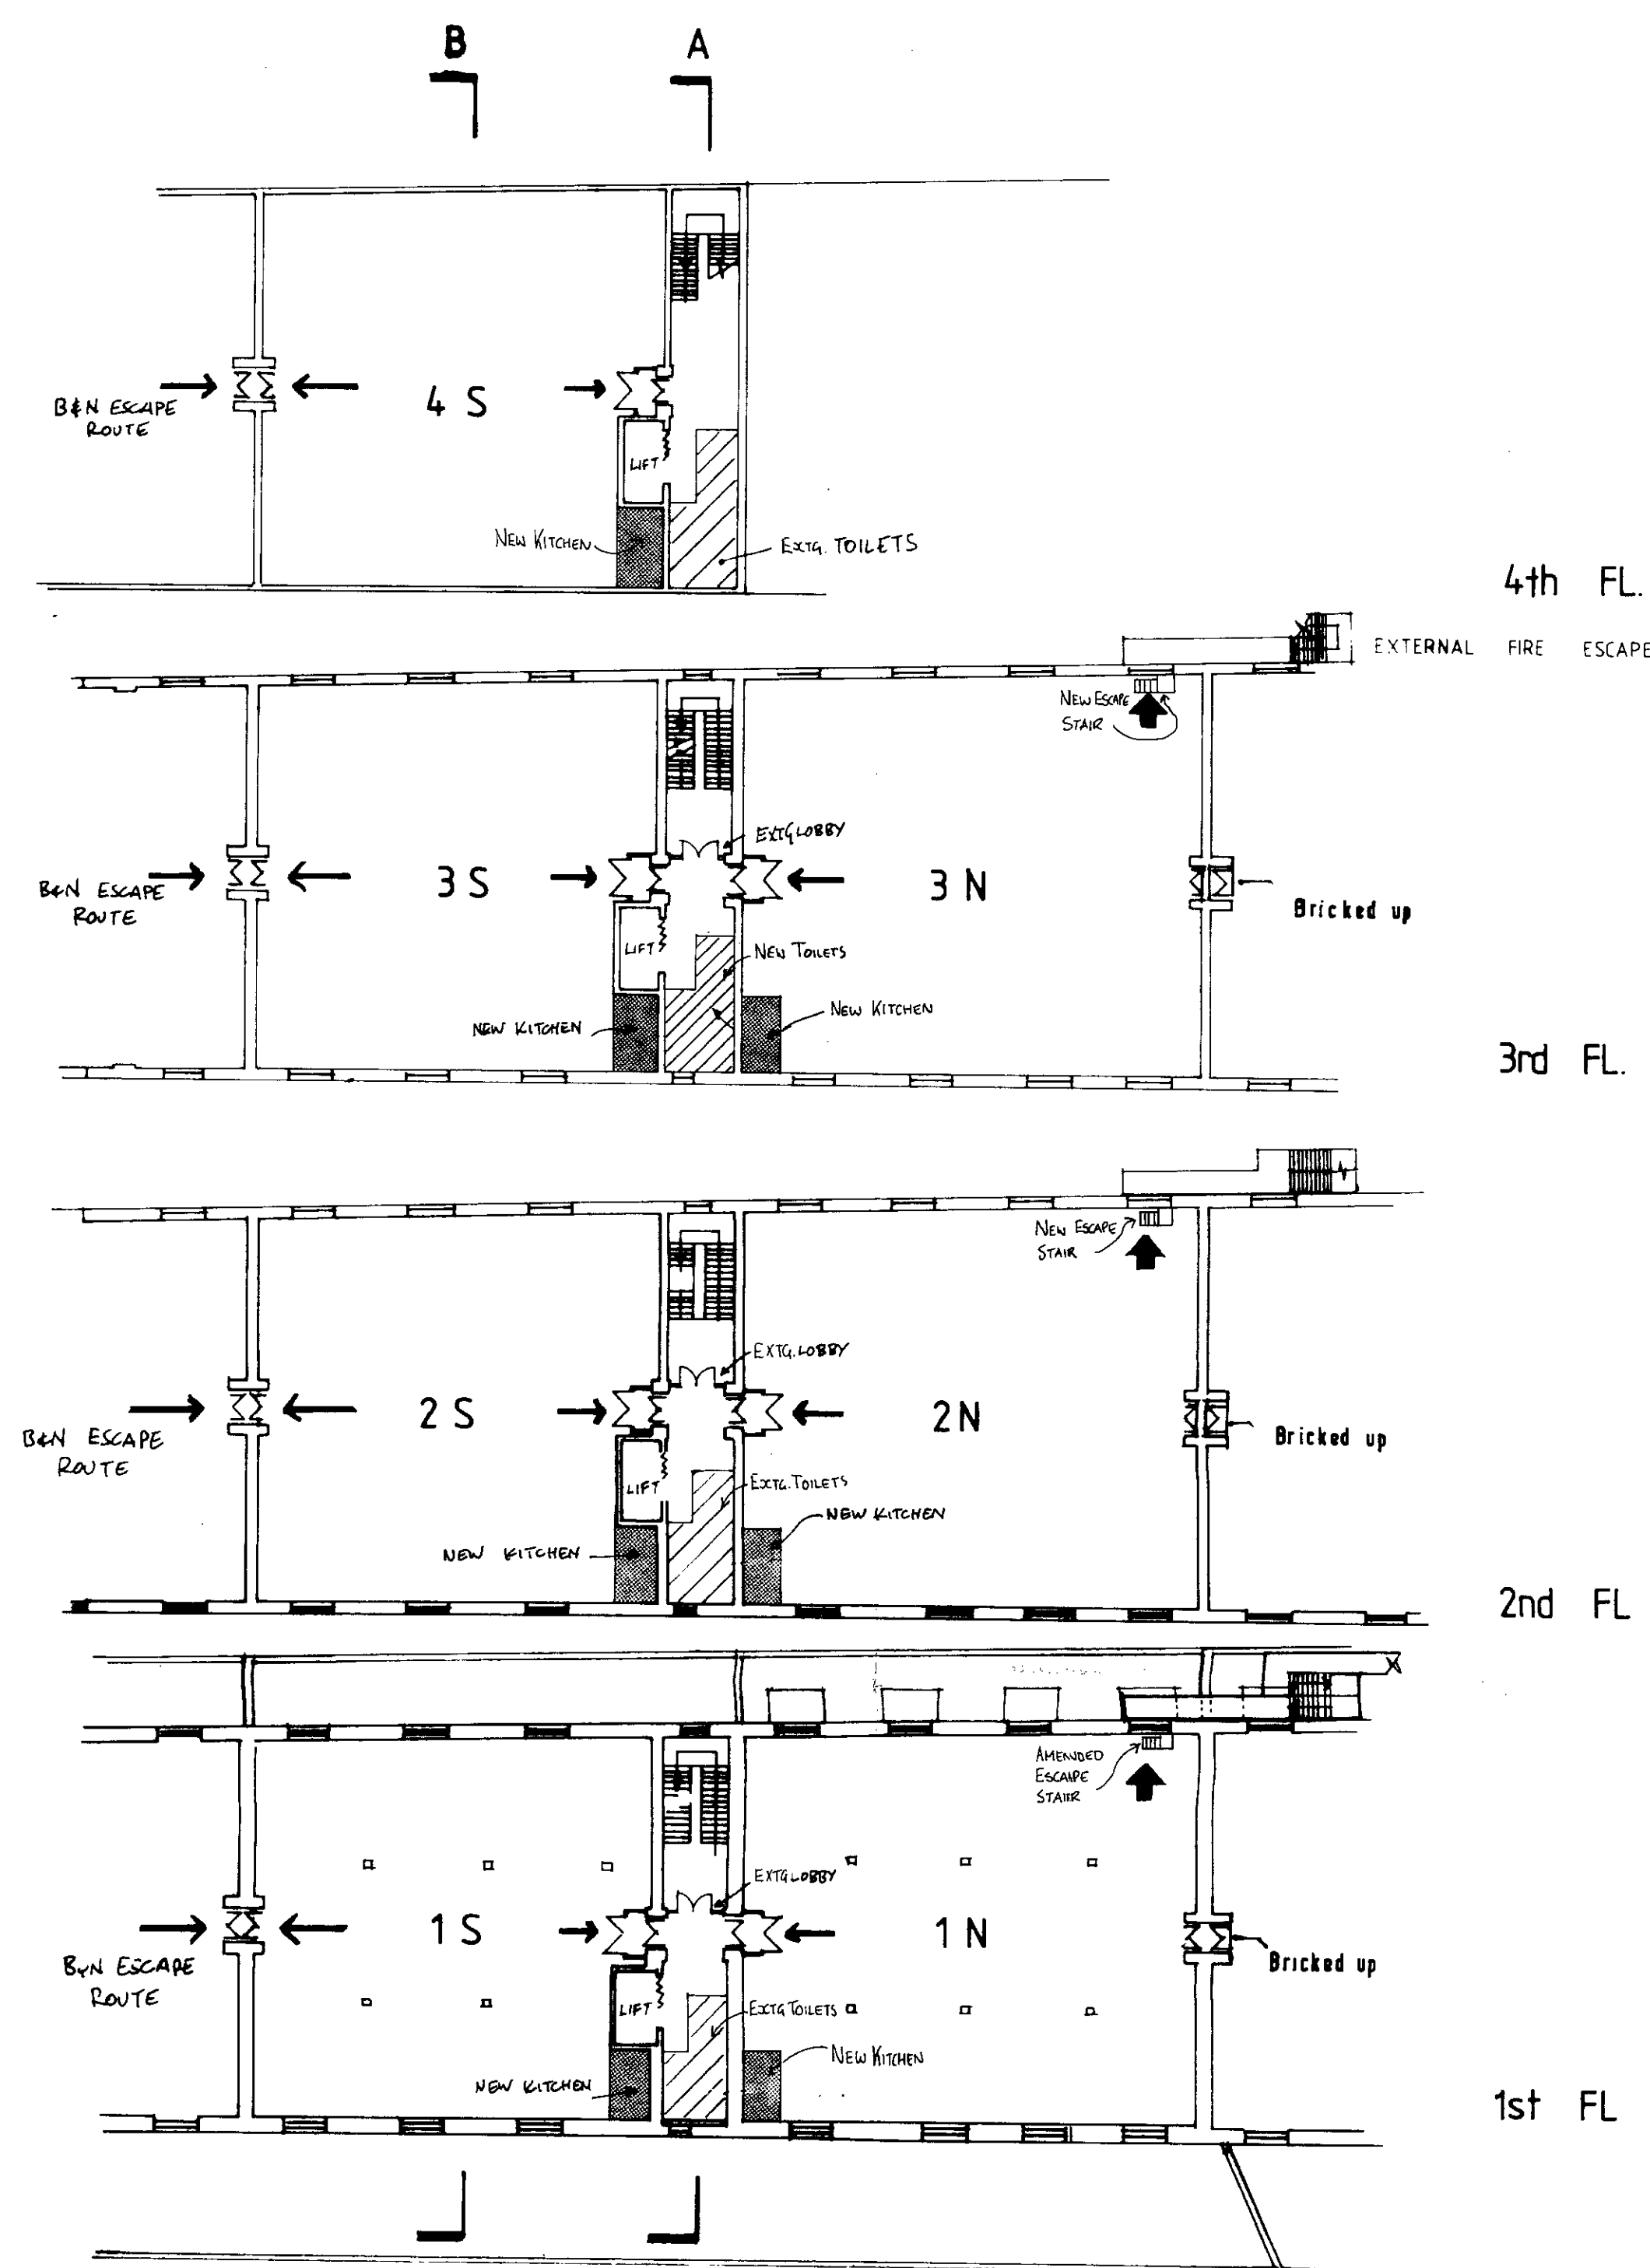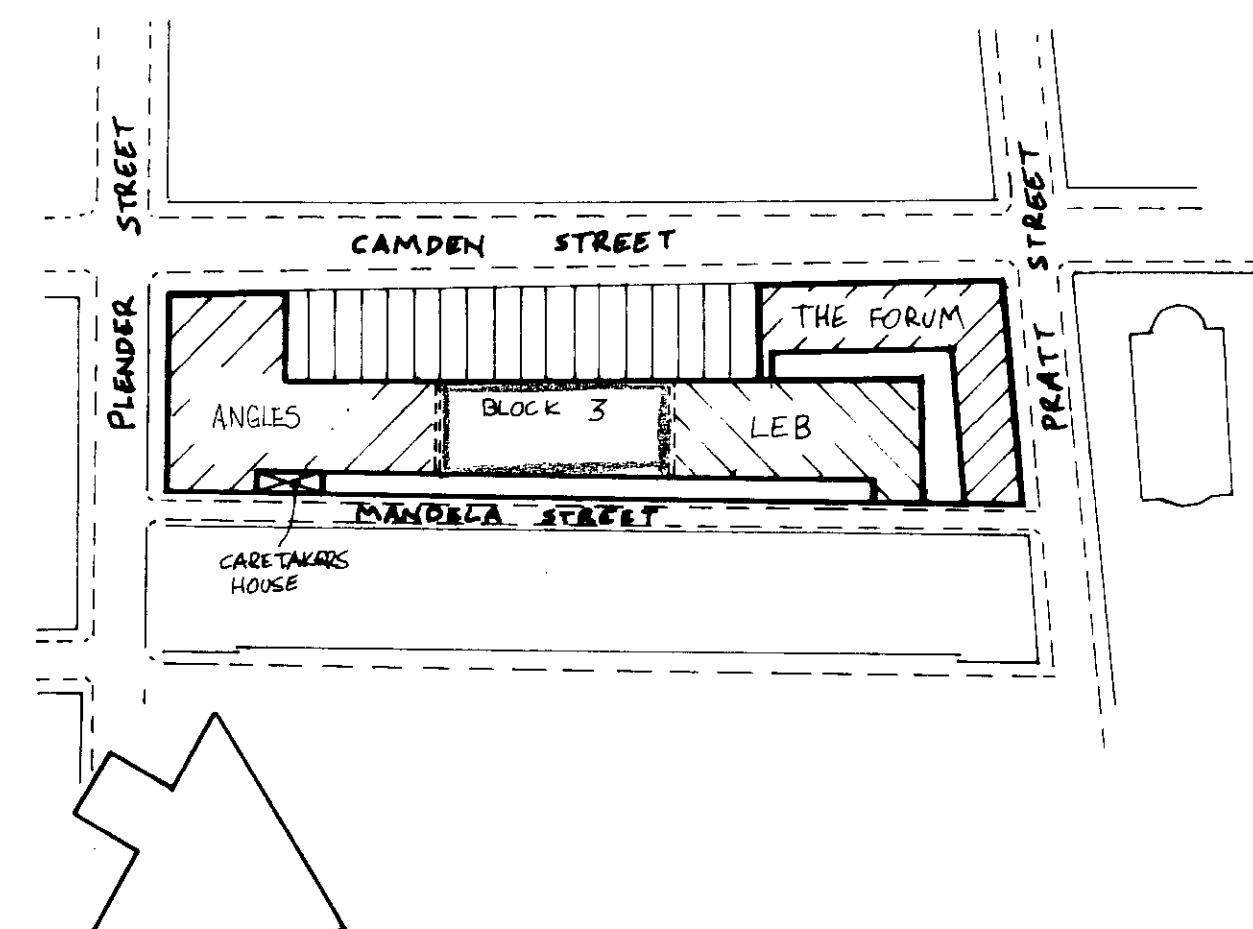

- Notes**
1. Do not scale. Verify all dimensions.
 - 1 → FIRE ESCAPE ROUTE
 - 2 FIRE ALARM AND SPRINKLER SYSTEM THROUGHOUT BUILDING
 - 3 EMERGENCY LIGHTING TO COMMON PARTS

9401581

Rev	Date	Revision	By
A	22/8/94	Canopy Added	2S

STEWARTSON SEARLE PARTNERSHIP architects & surveyors
 Studio One, 1-3 Clifford Road, London SE 25 6JJ
 Tel: 01 - 854 7772


Project title
 CENTRO HOUSE
 BLOCK 3
 MANDELA STREET
 LONDON NW1

Drawing title
 FLOOR PLANS
 AS ~~PROPOSED~~
 EXISTING



Date 4/8/94 Scale 1:250 approx.
 Drawn RJS

Project No.	Drawing No.
240	006

Revision letter
A

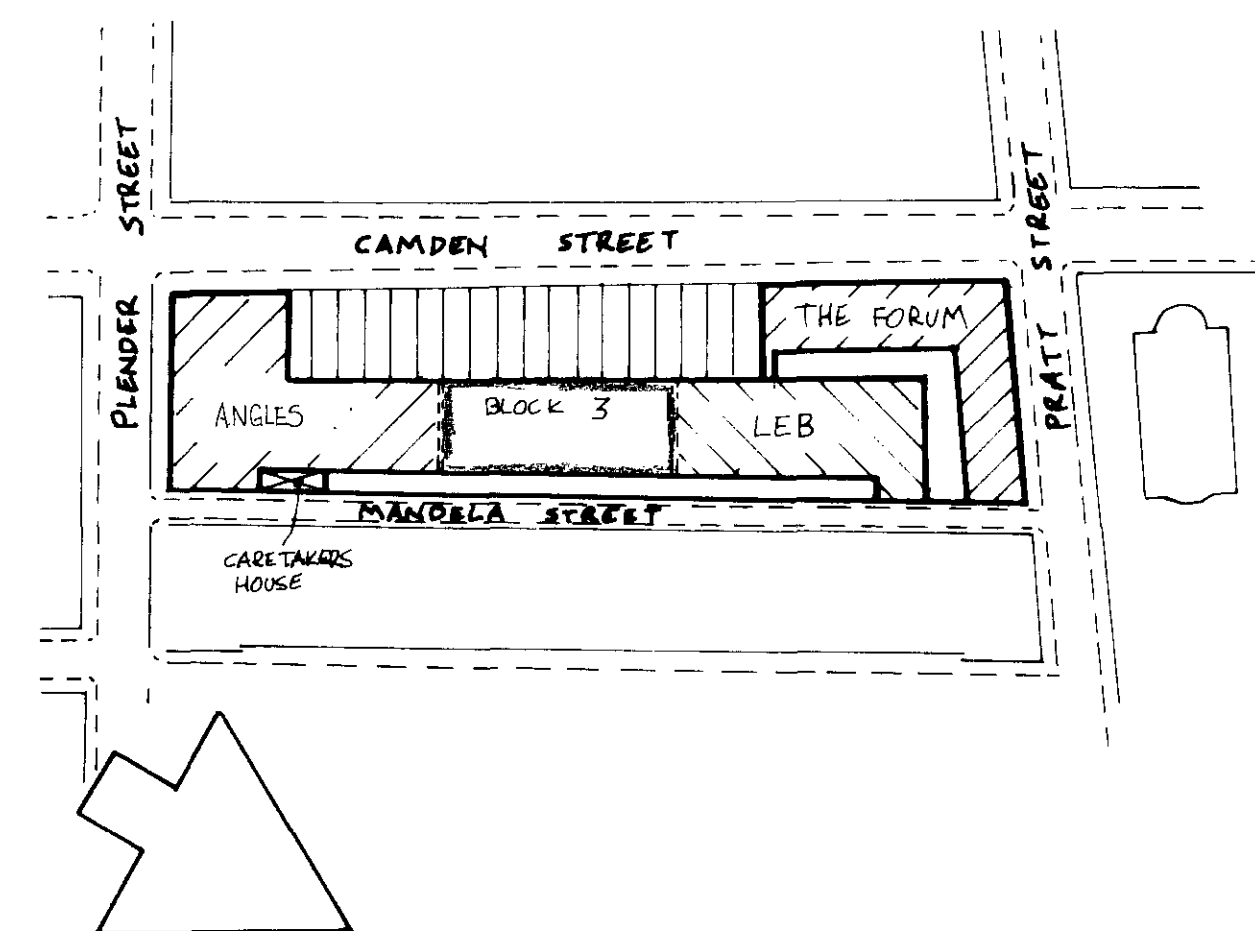

01/20/15

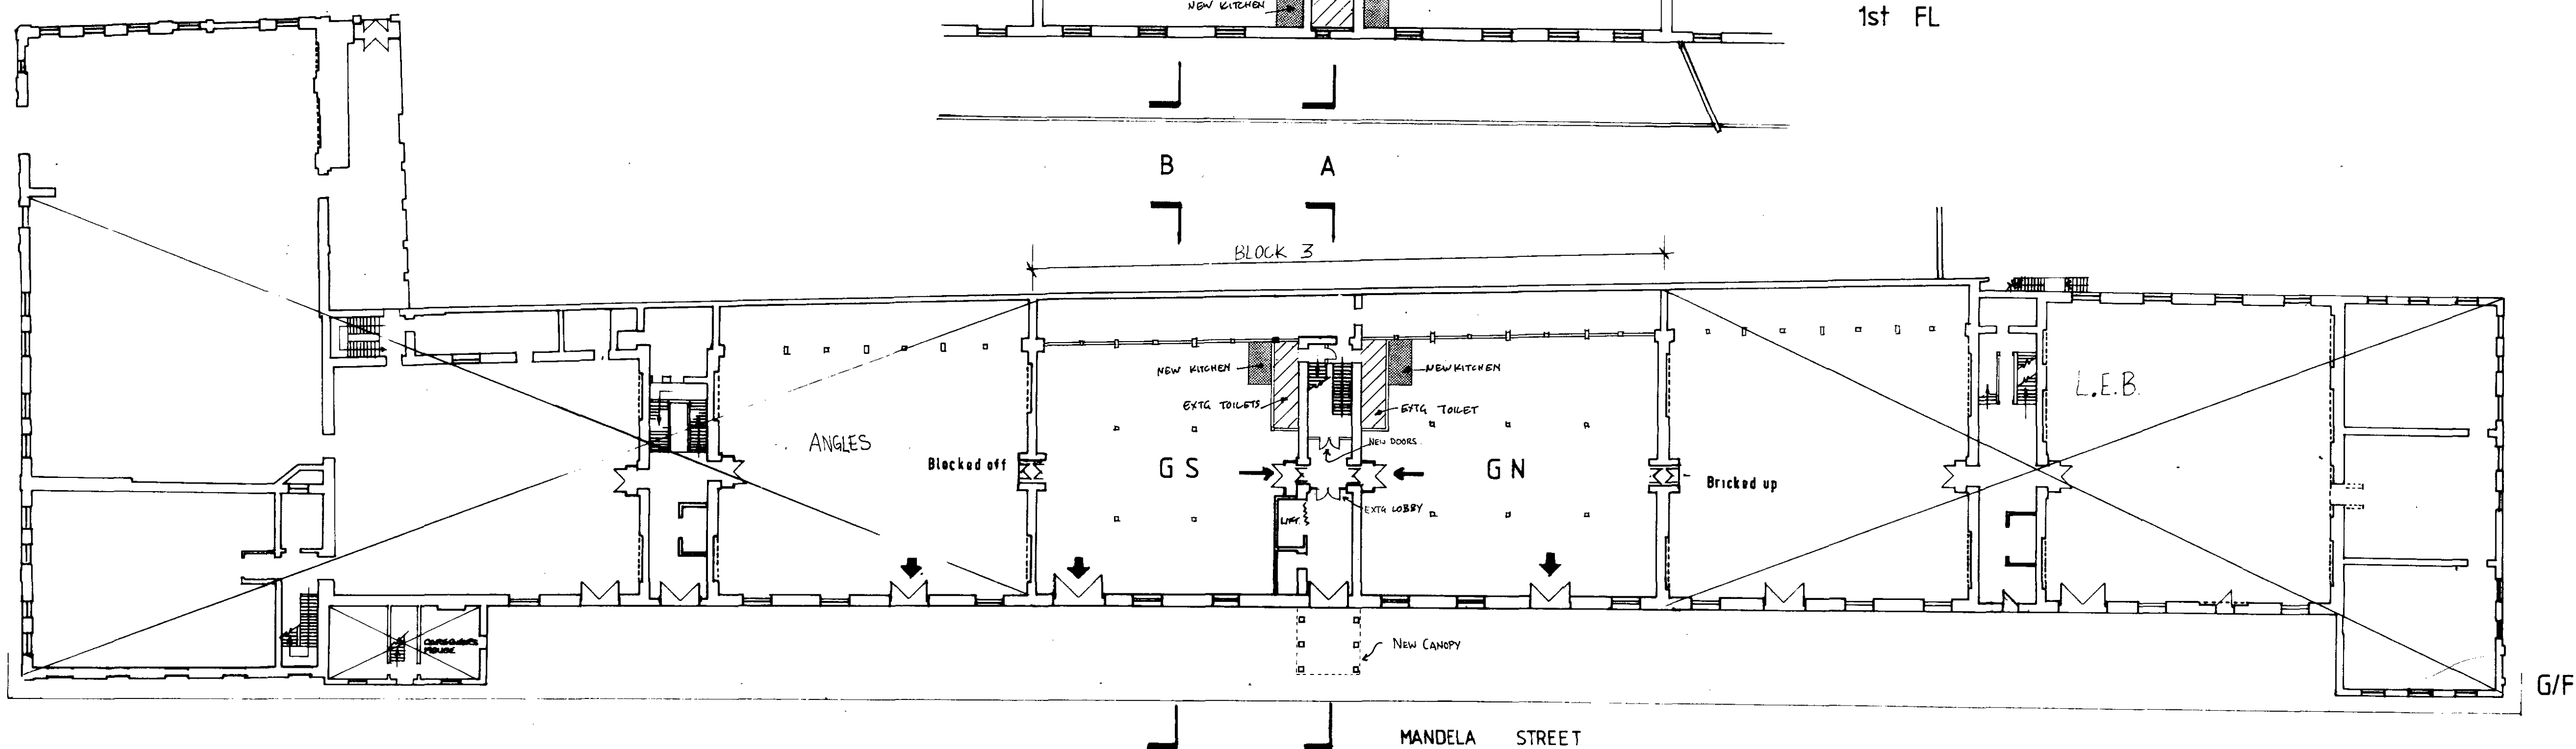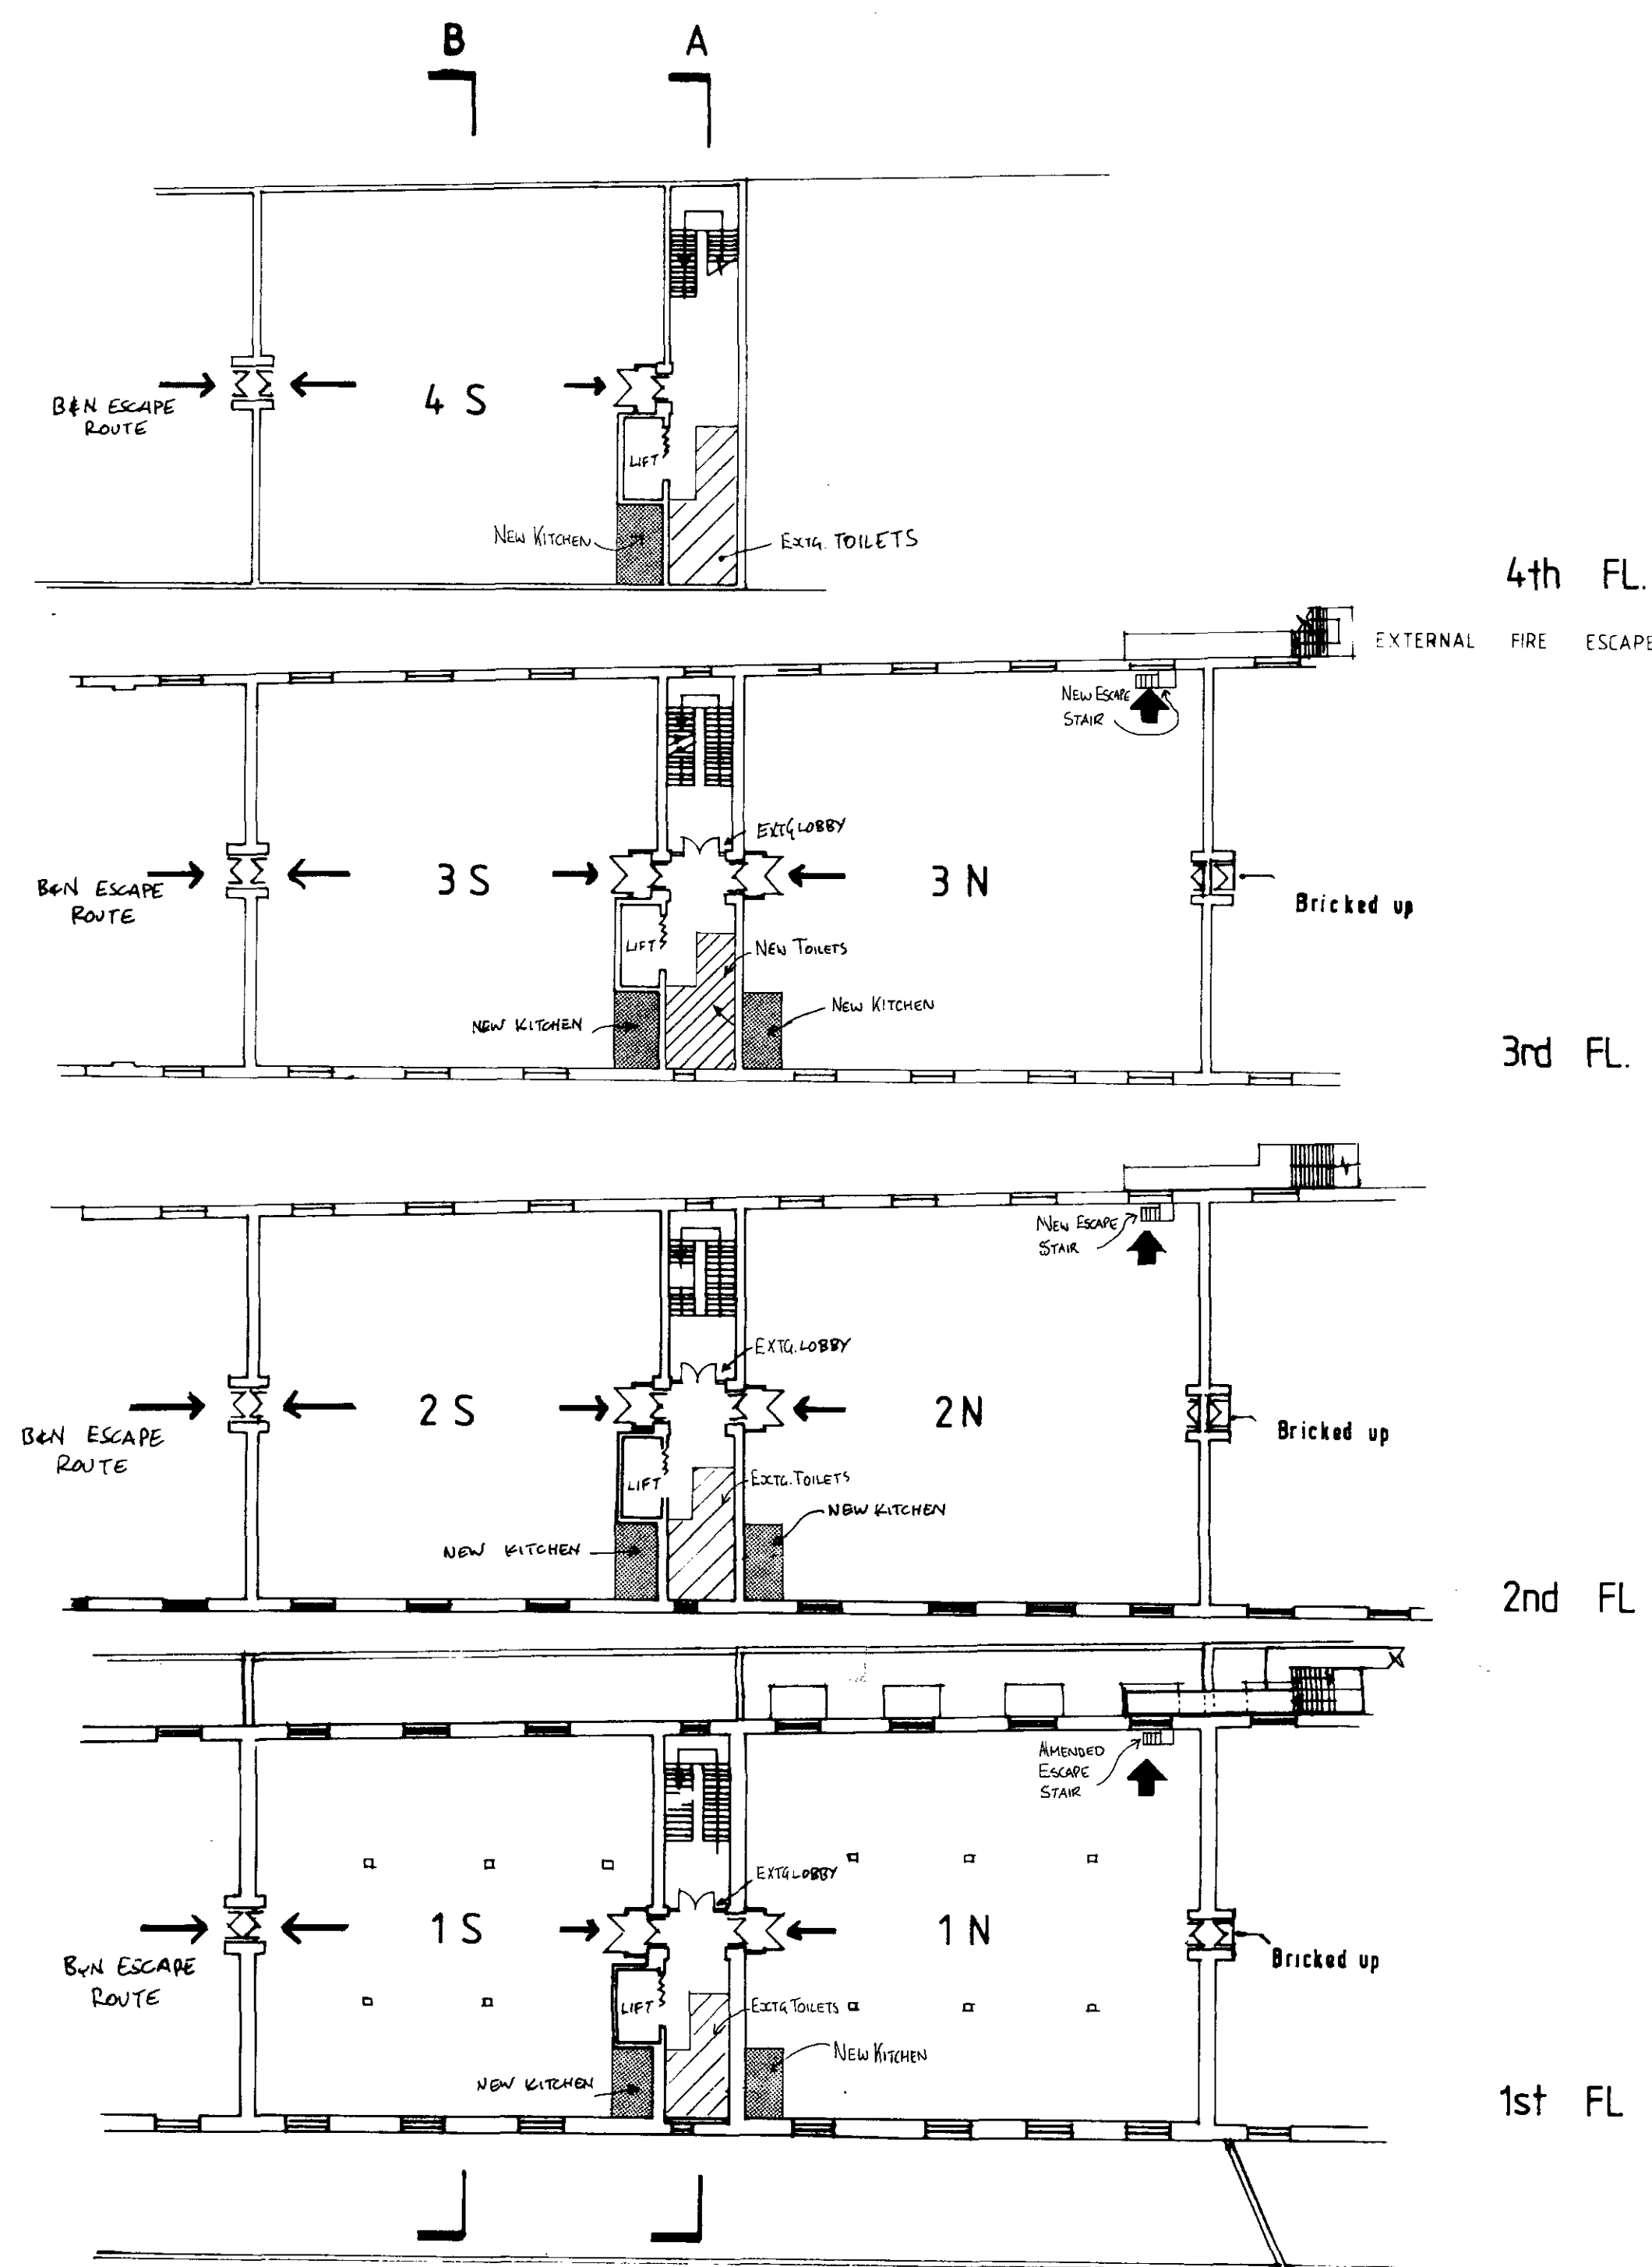

Notes
1. Do not scale. Verify all dimensions.

- 1 → FIRE ESCAPE ROUTE
- 2 FIRE ALARM AND SPRINKLER SYSTEM THROUGHOUT BUILDING
- 3 EMERGENCY LIGHTING TO COMMON PARTS

13401381

Rev	Date	Revision	By
A	22/8/94	Canopy Added	RS.

STEWARTSON SEARLE
PARTNERSHIP architects & surveyors
Studio One, 1-3 Clifford Road,
London SE 25 6JU
Tel: 01 - 854 7772

Project title
CENTRO HOUSE
BLOCK 3
MANDELA STREET
LONDON NW1


Drawing title
FLOOR PLANS
AS PROPOSED
EXISTING

Date 4/8/94 Scale 1:250 approx.
Drawn RJS


Project No. 240 Drawing No. 006

Revision letter
A


Notes
1. Do not scale. Verify all dimensions.

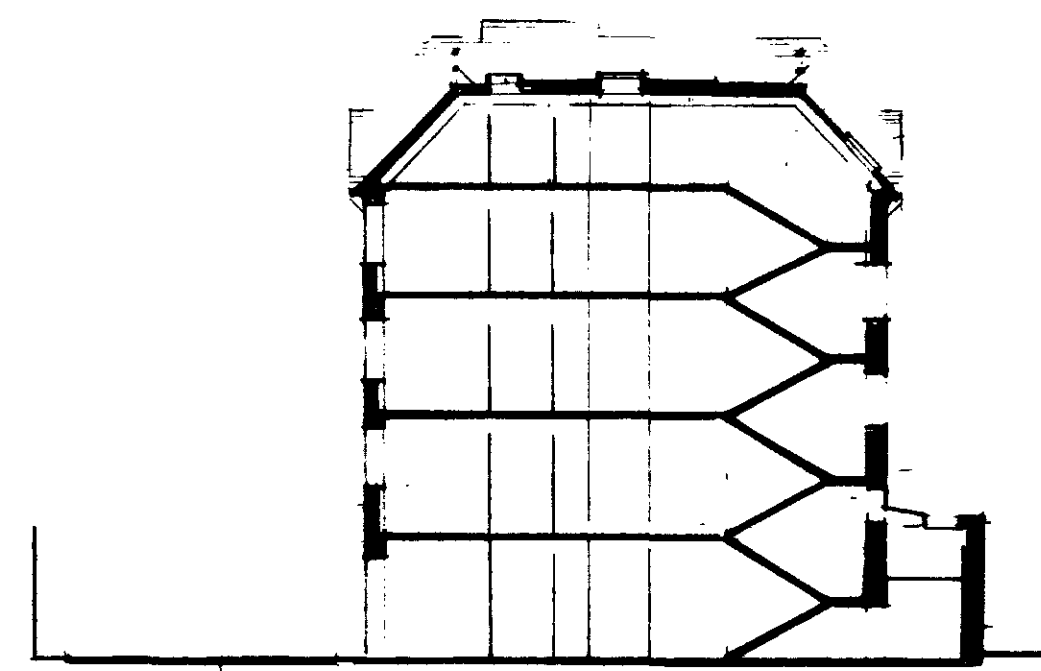


SECTION AA

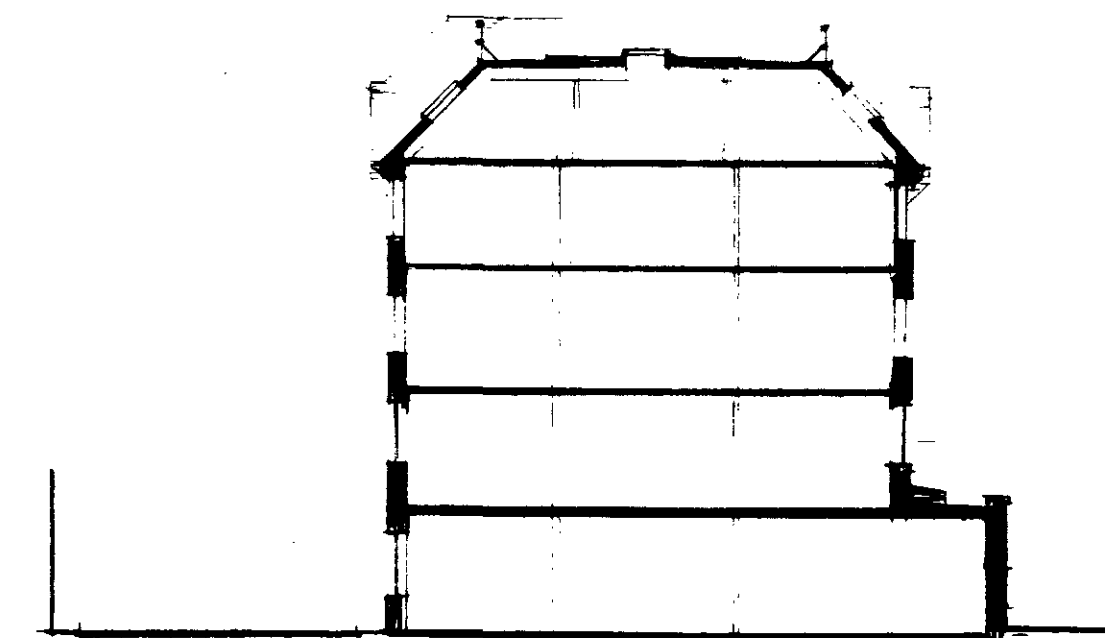

SECTION BB

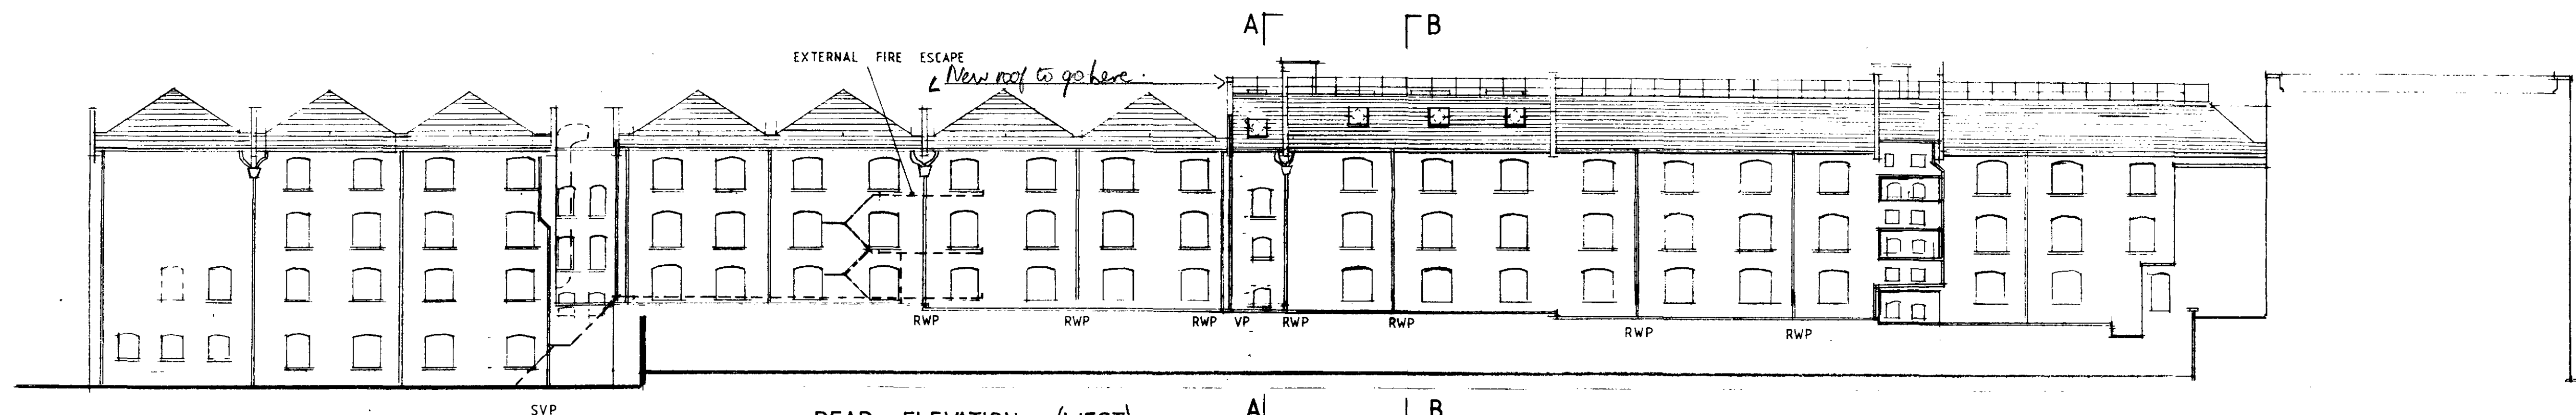


REAR ELEVATION (WEST)

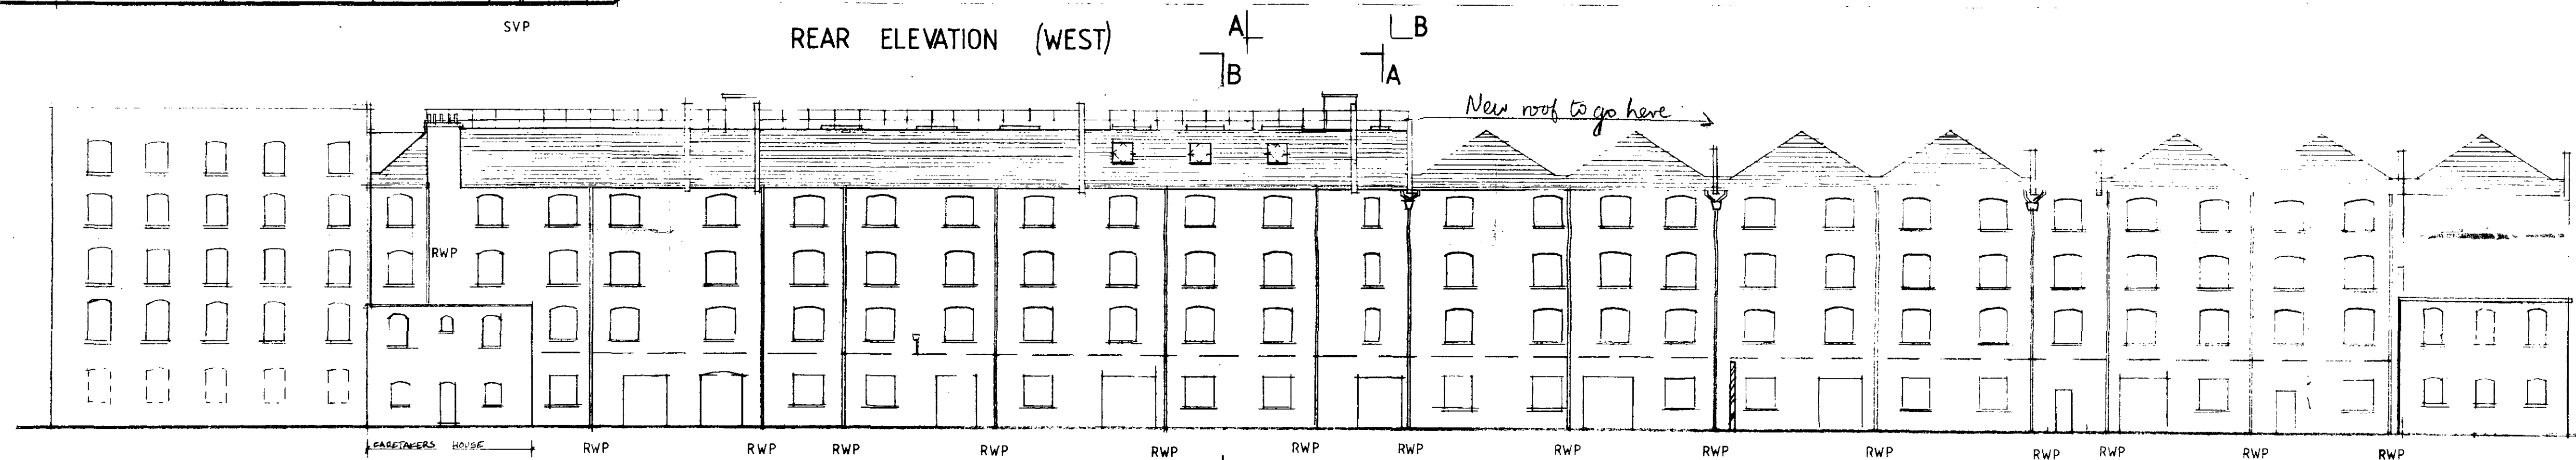

FRONT ELEVATION (EAST)

4th
3rd
2nd
1st
Gnd

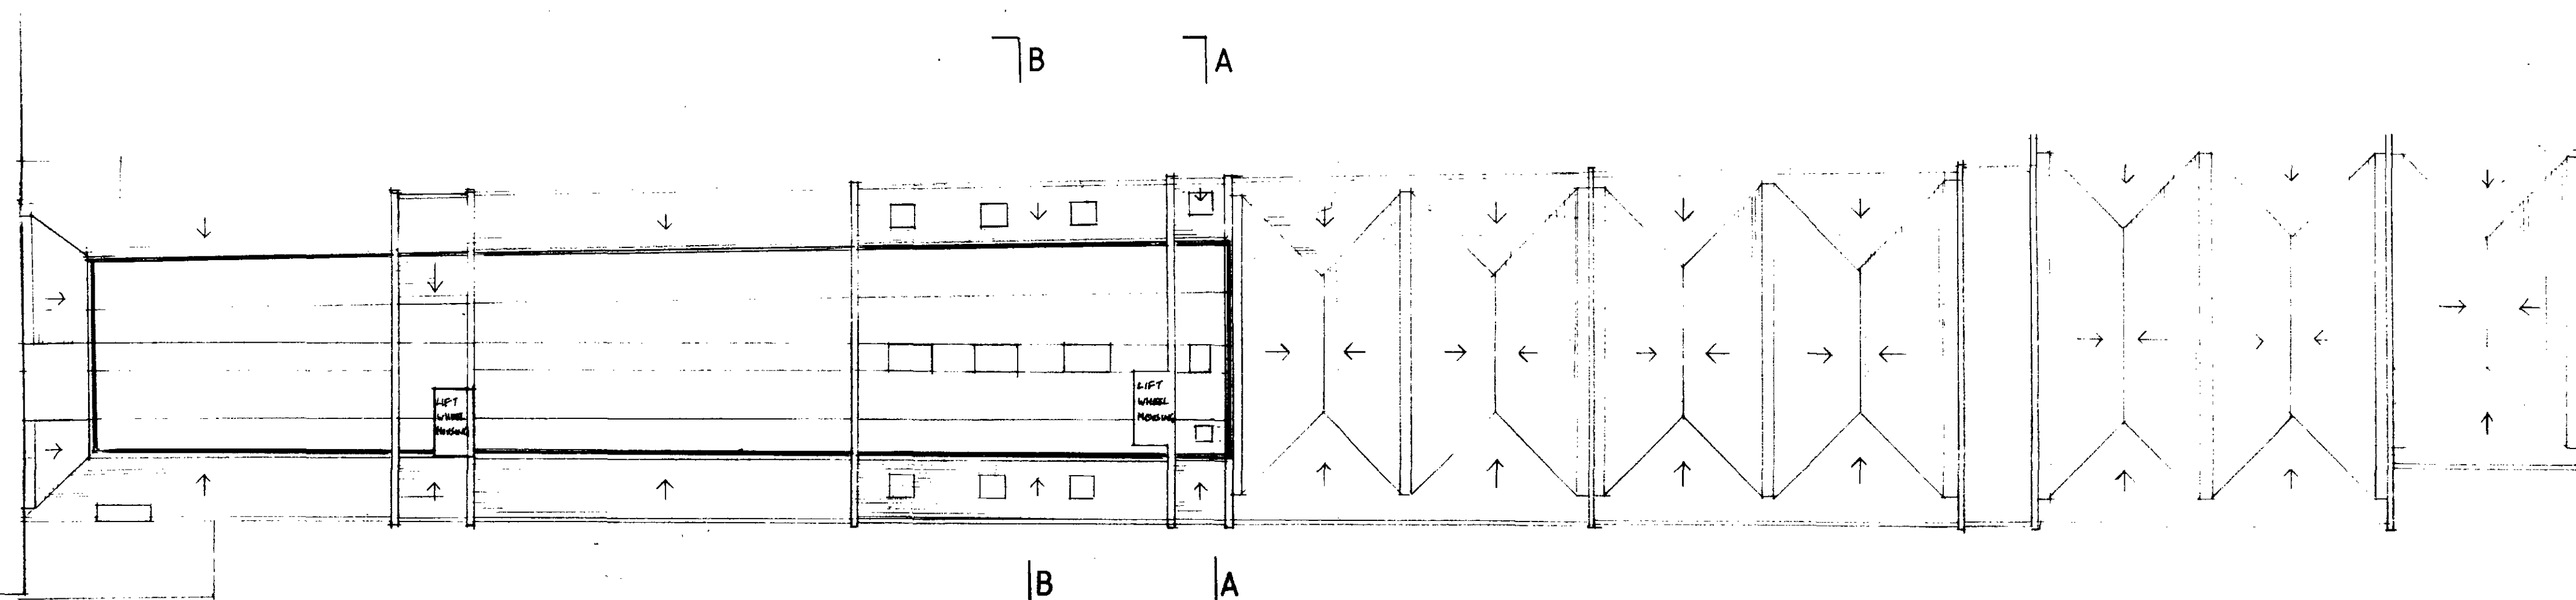

ROOF PLAN

9401381

Rev | Date | Revision | By

STEWARTSON SEARLE
PARTNERSHIP architects & surveyors

Studio One, 1-3 Clifford Road,
London SE 26 5JJ.
Tel: 01 - 654 7772

Project title
CENTRO HOUSE
BLOCK 3
MANDELA STREET
LONDON NW1

Drawing title
ROOF PLAN
ELEVATIONS
SECTIONS AS EXISTING

Date Scale 1:250 approx

Drawn KCS

Project No. Drawing No.
240 010

Revision letter