



ROOF PLAN




EAST ELEVATION

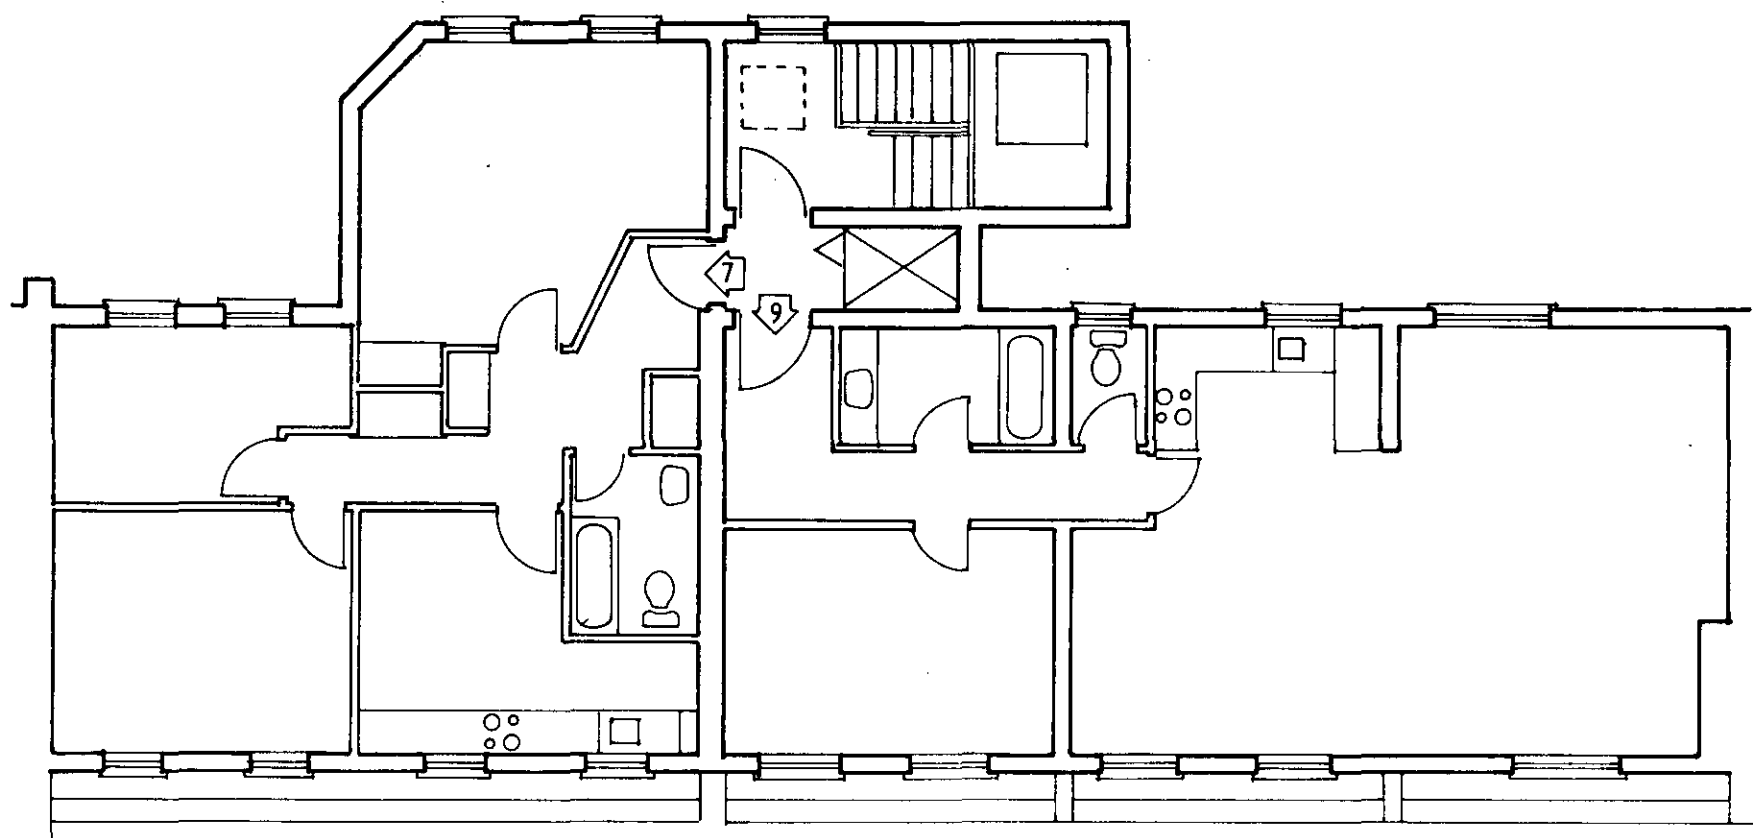

THIRD FLOOR

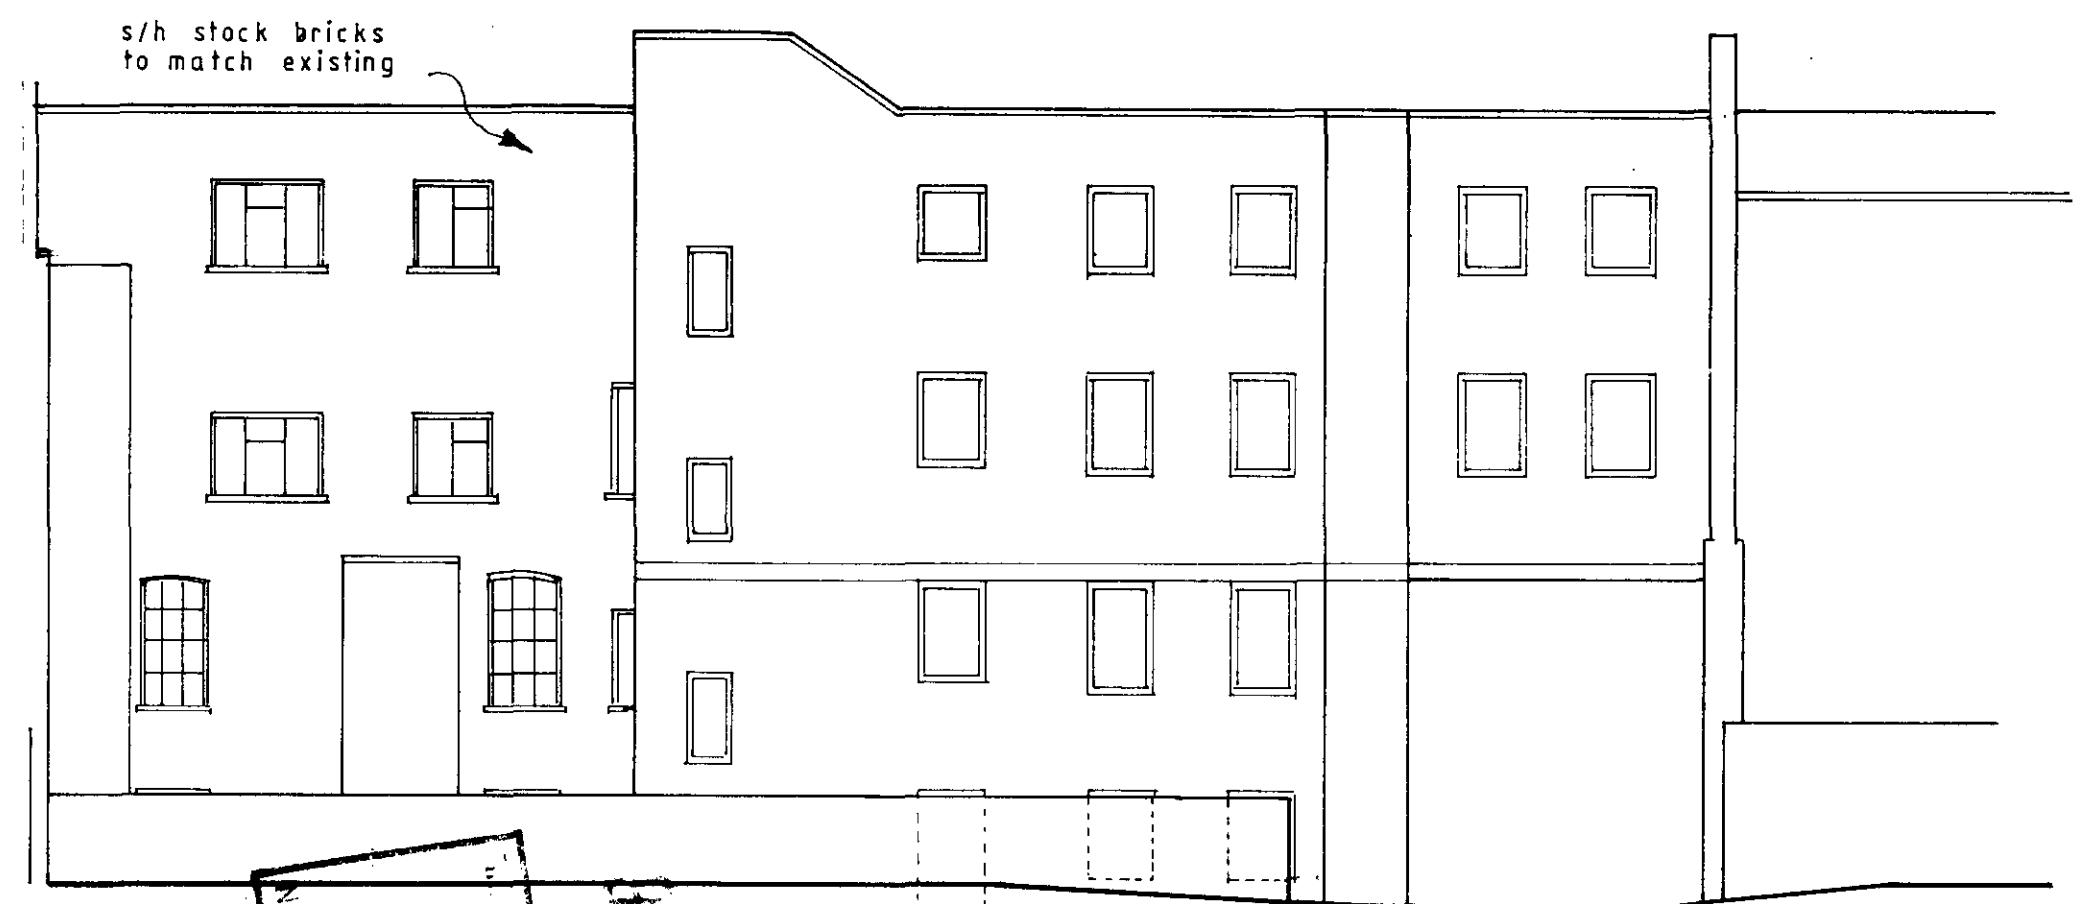


WEST ELEVATION

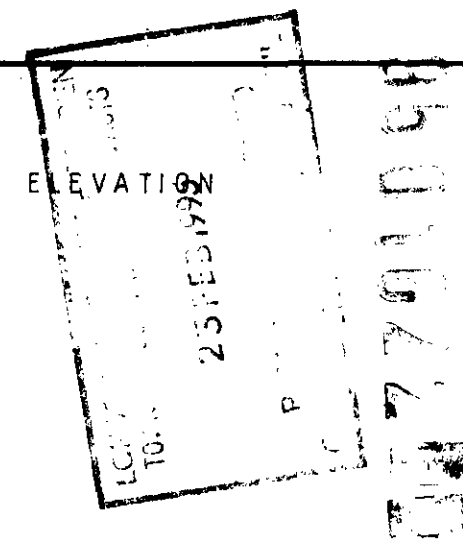


ROY L PENCE
62 PARKWAY
LONDON NW1 7AH


147-155 ARLINGTON ROAD
LONDON NW1
PROPOSED 100-10
scale 1:100

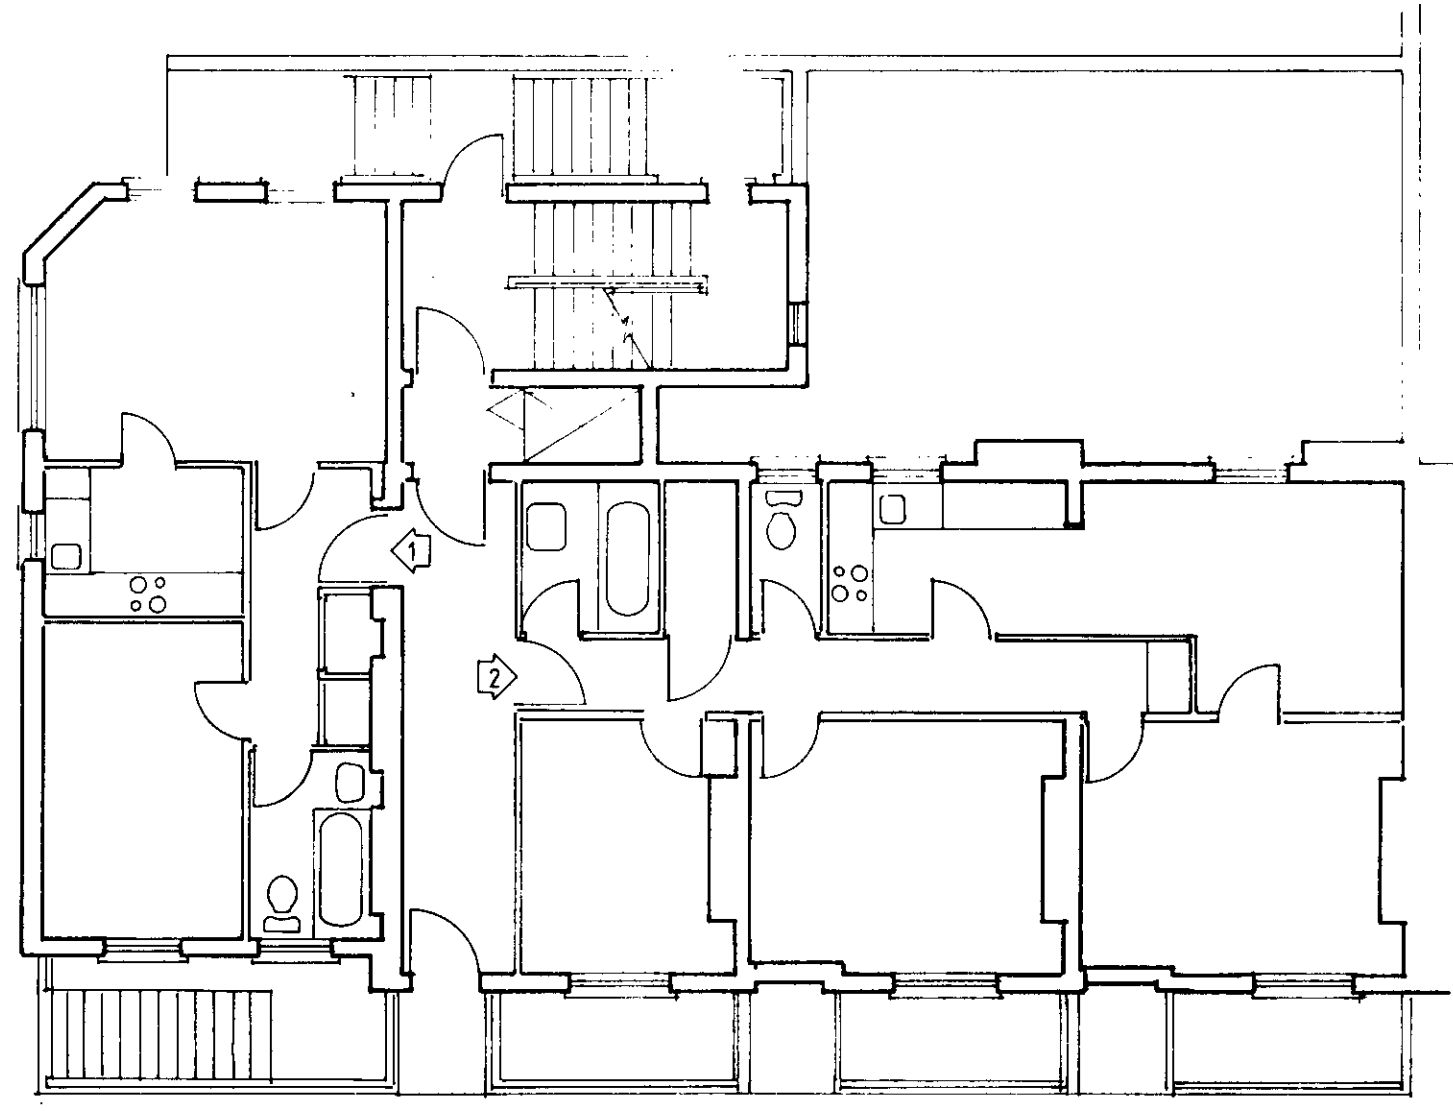


GROUND FLOOR

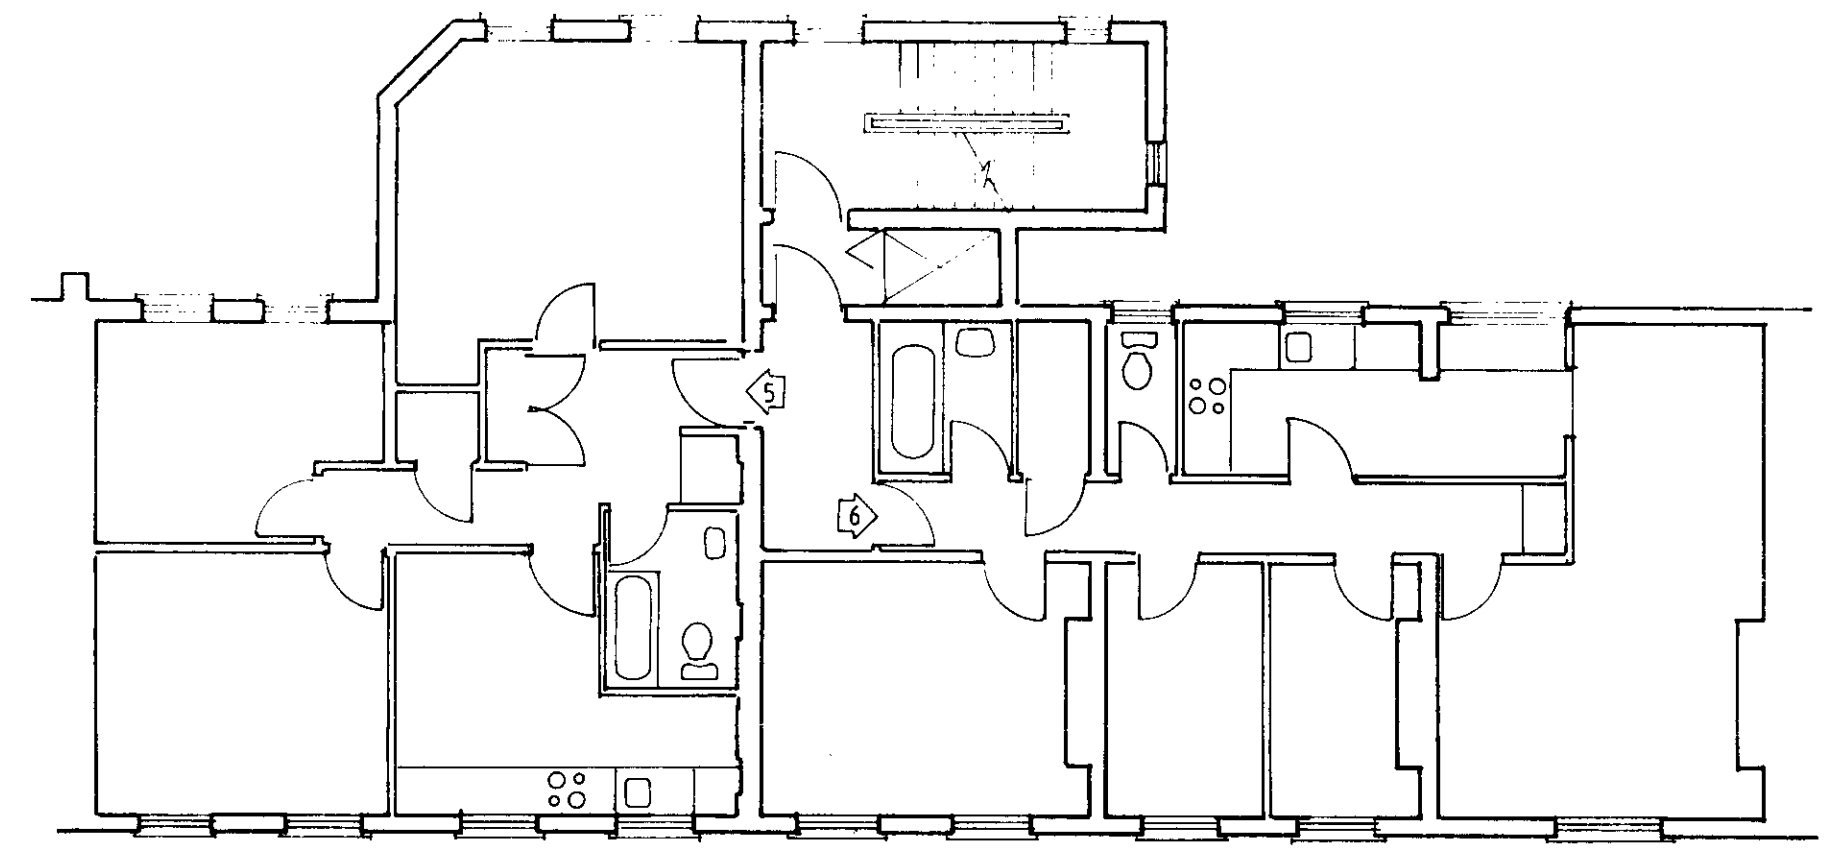

SECOND FLOOR

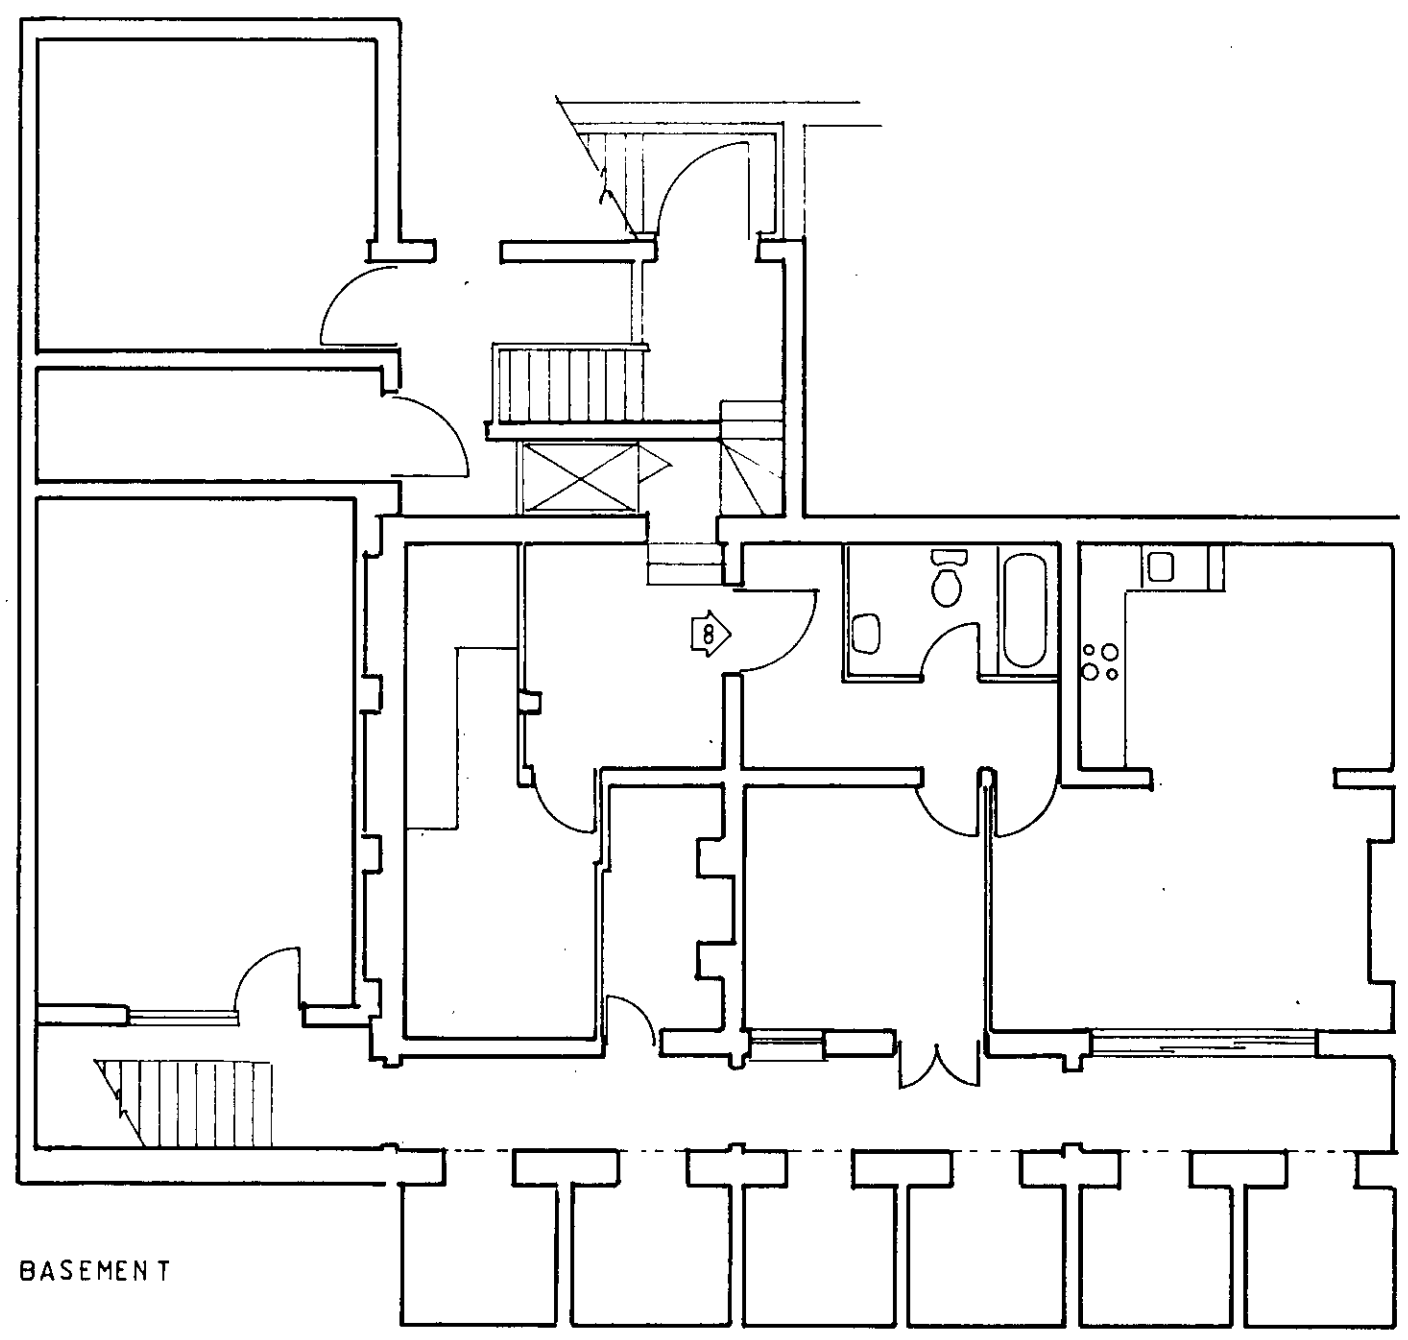


BASEMENT

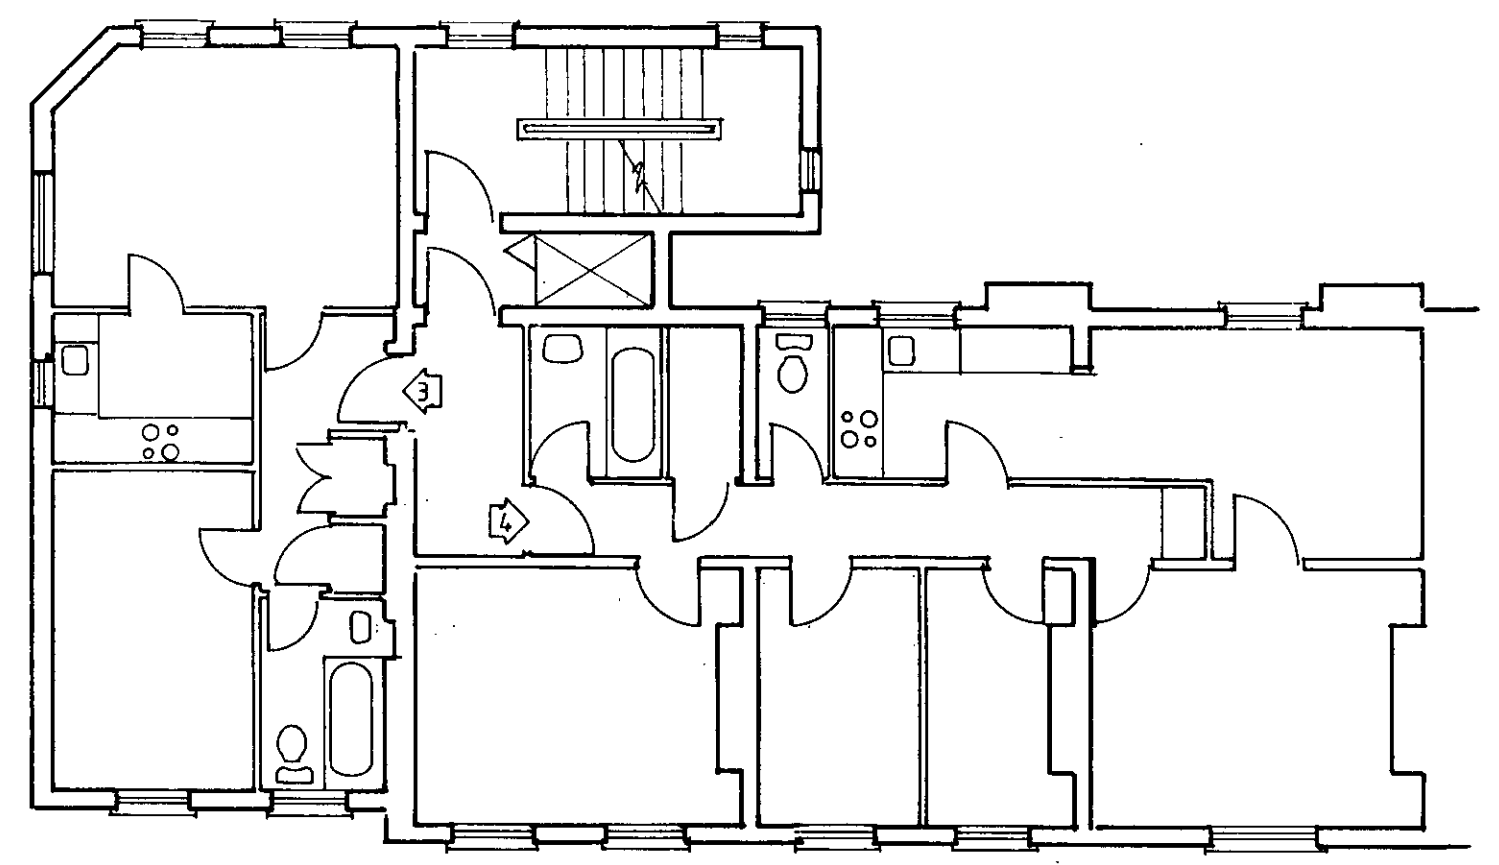

FIRST FLOOR

9501622

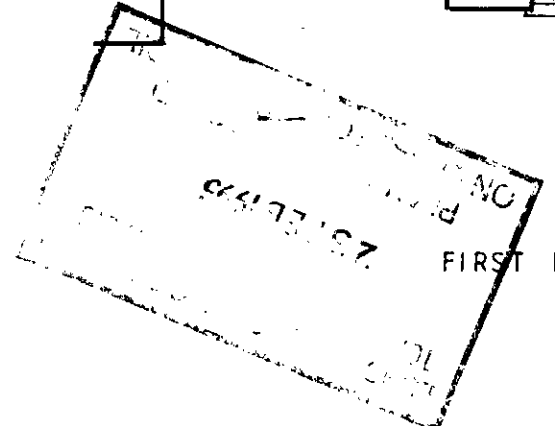

ROY L PENCE
62 PARKWAY
LONDON NW1 7AH

147-155 ARLINGTON ROAD
LONDON NW1
PROPOSED
scale 1:100
100-9