


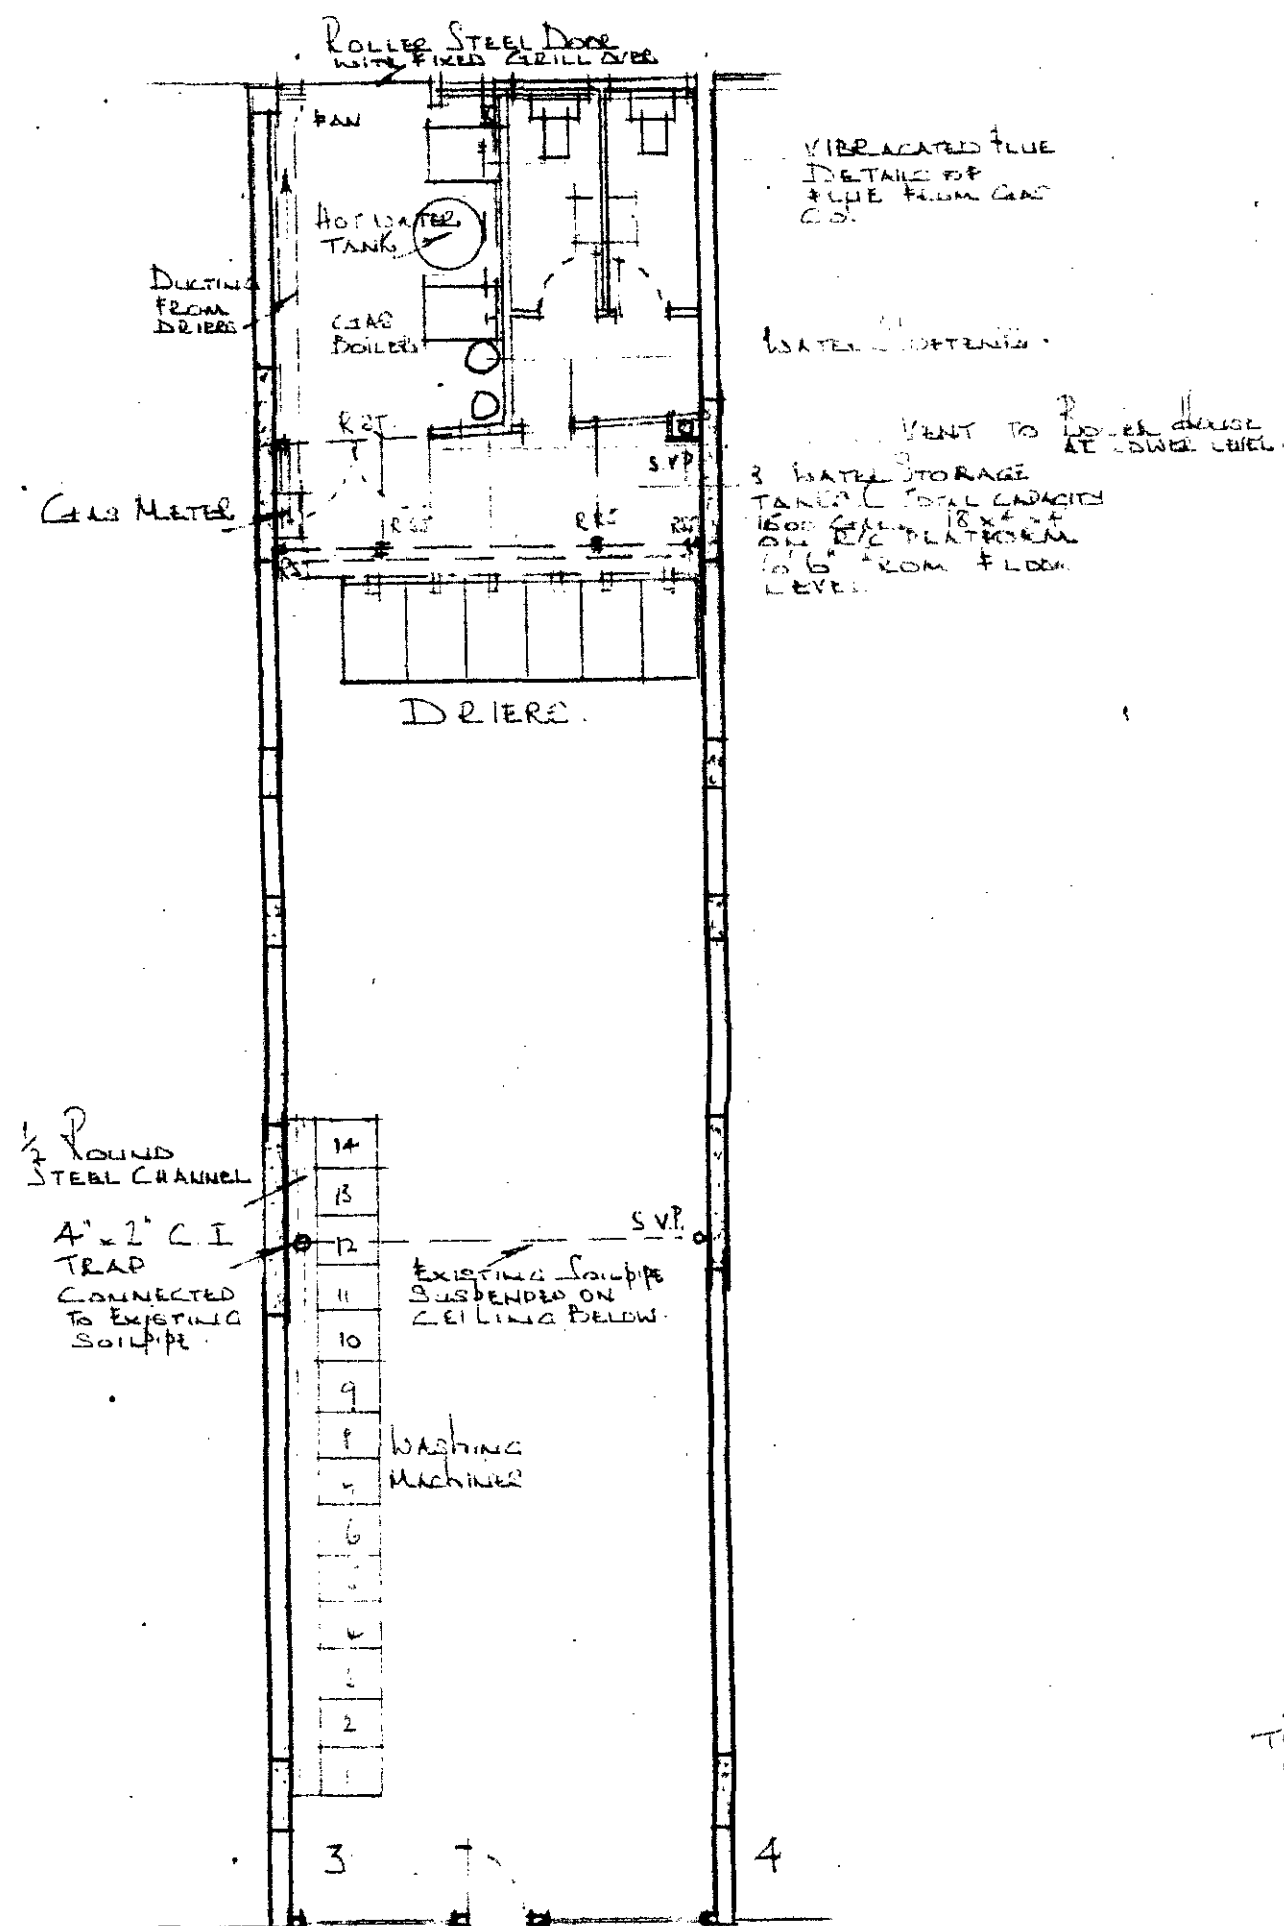


GROUND FLOOR PLAN
SCALE 1/8" = 1' 0"




SHOP FRONT

SCALE 1/4" = 1' 0"

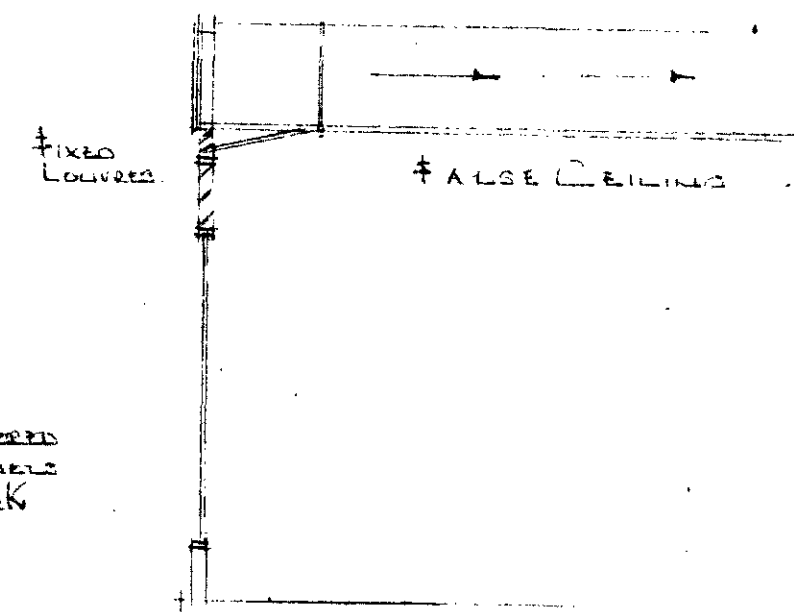

SECTION THROUGH SHOP FRONT

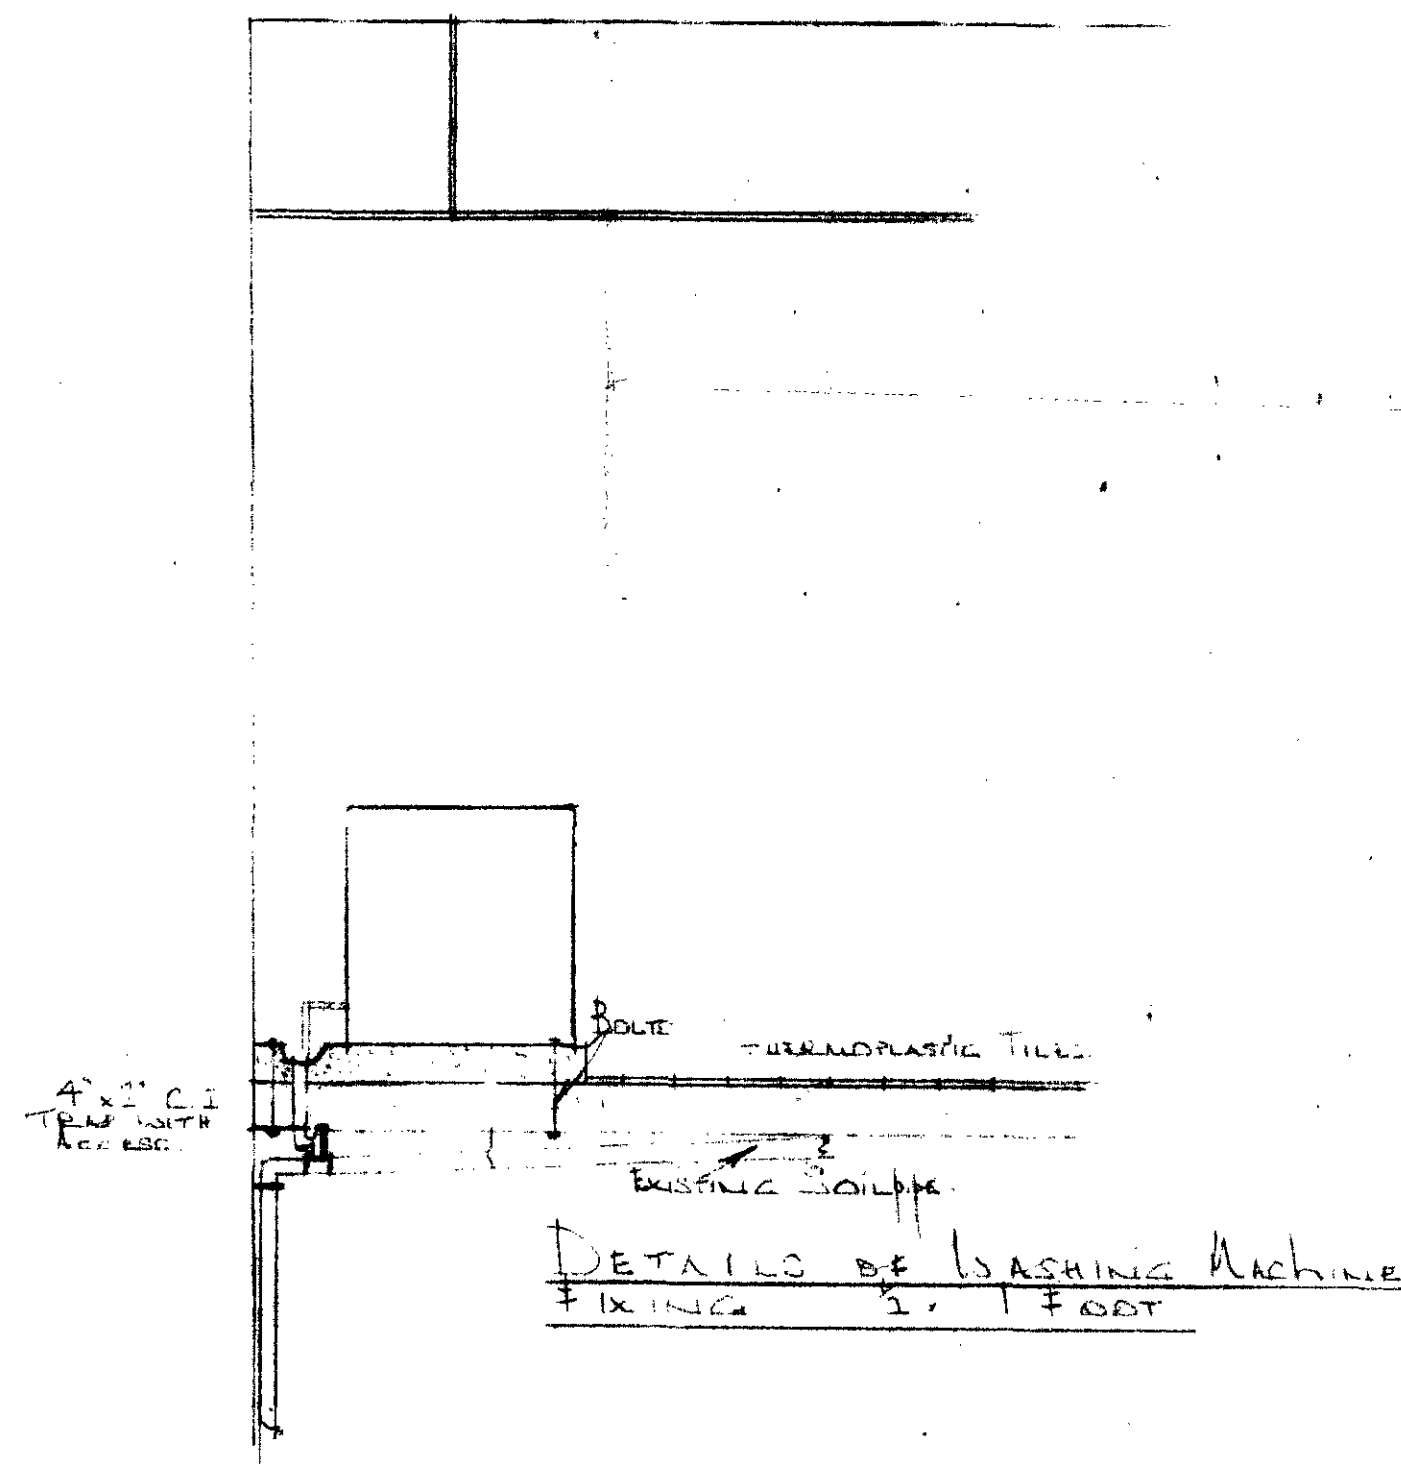

PROPOSED LAUNDERETTE AT
76.3 CHESTER COURT ALBANY STREET.

LONDON BOROUGH OF CAMDEN
PLANS APPROVED
DISAPPROVED
11 SEP 1968
ON BEHALF OF THE COUNCIL

CTP/L11/10/A/5416