


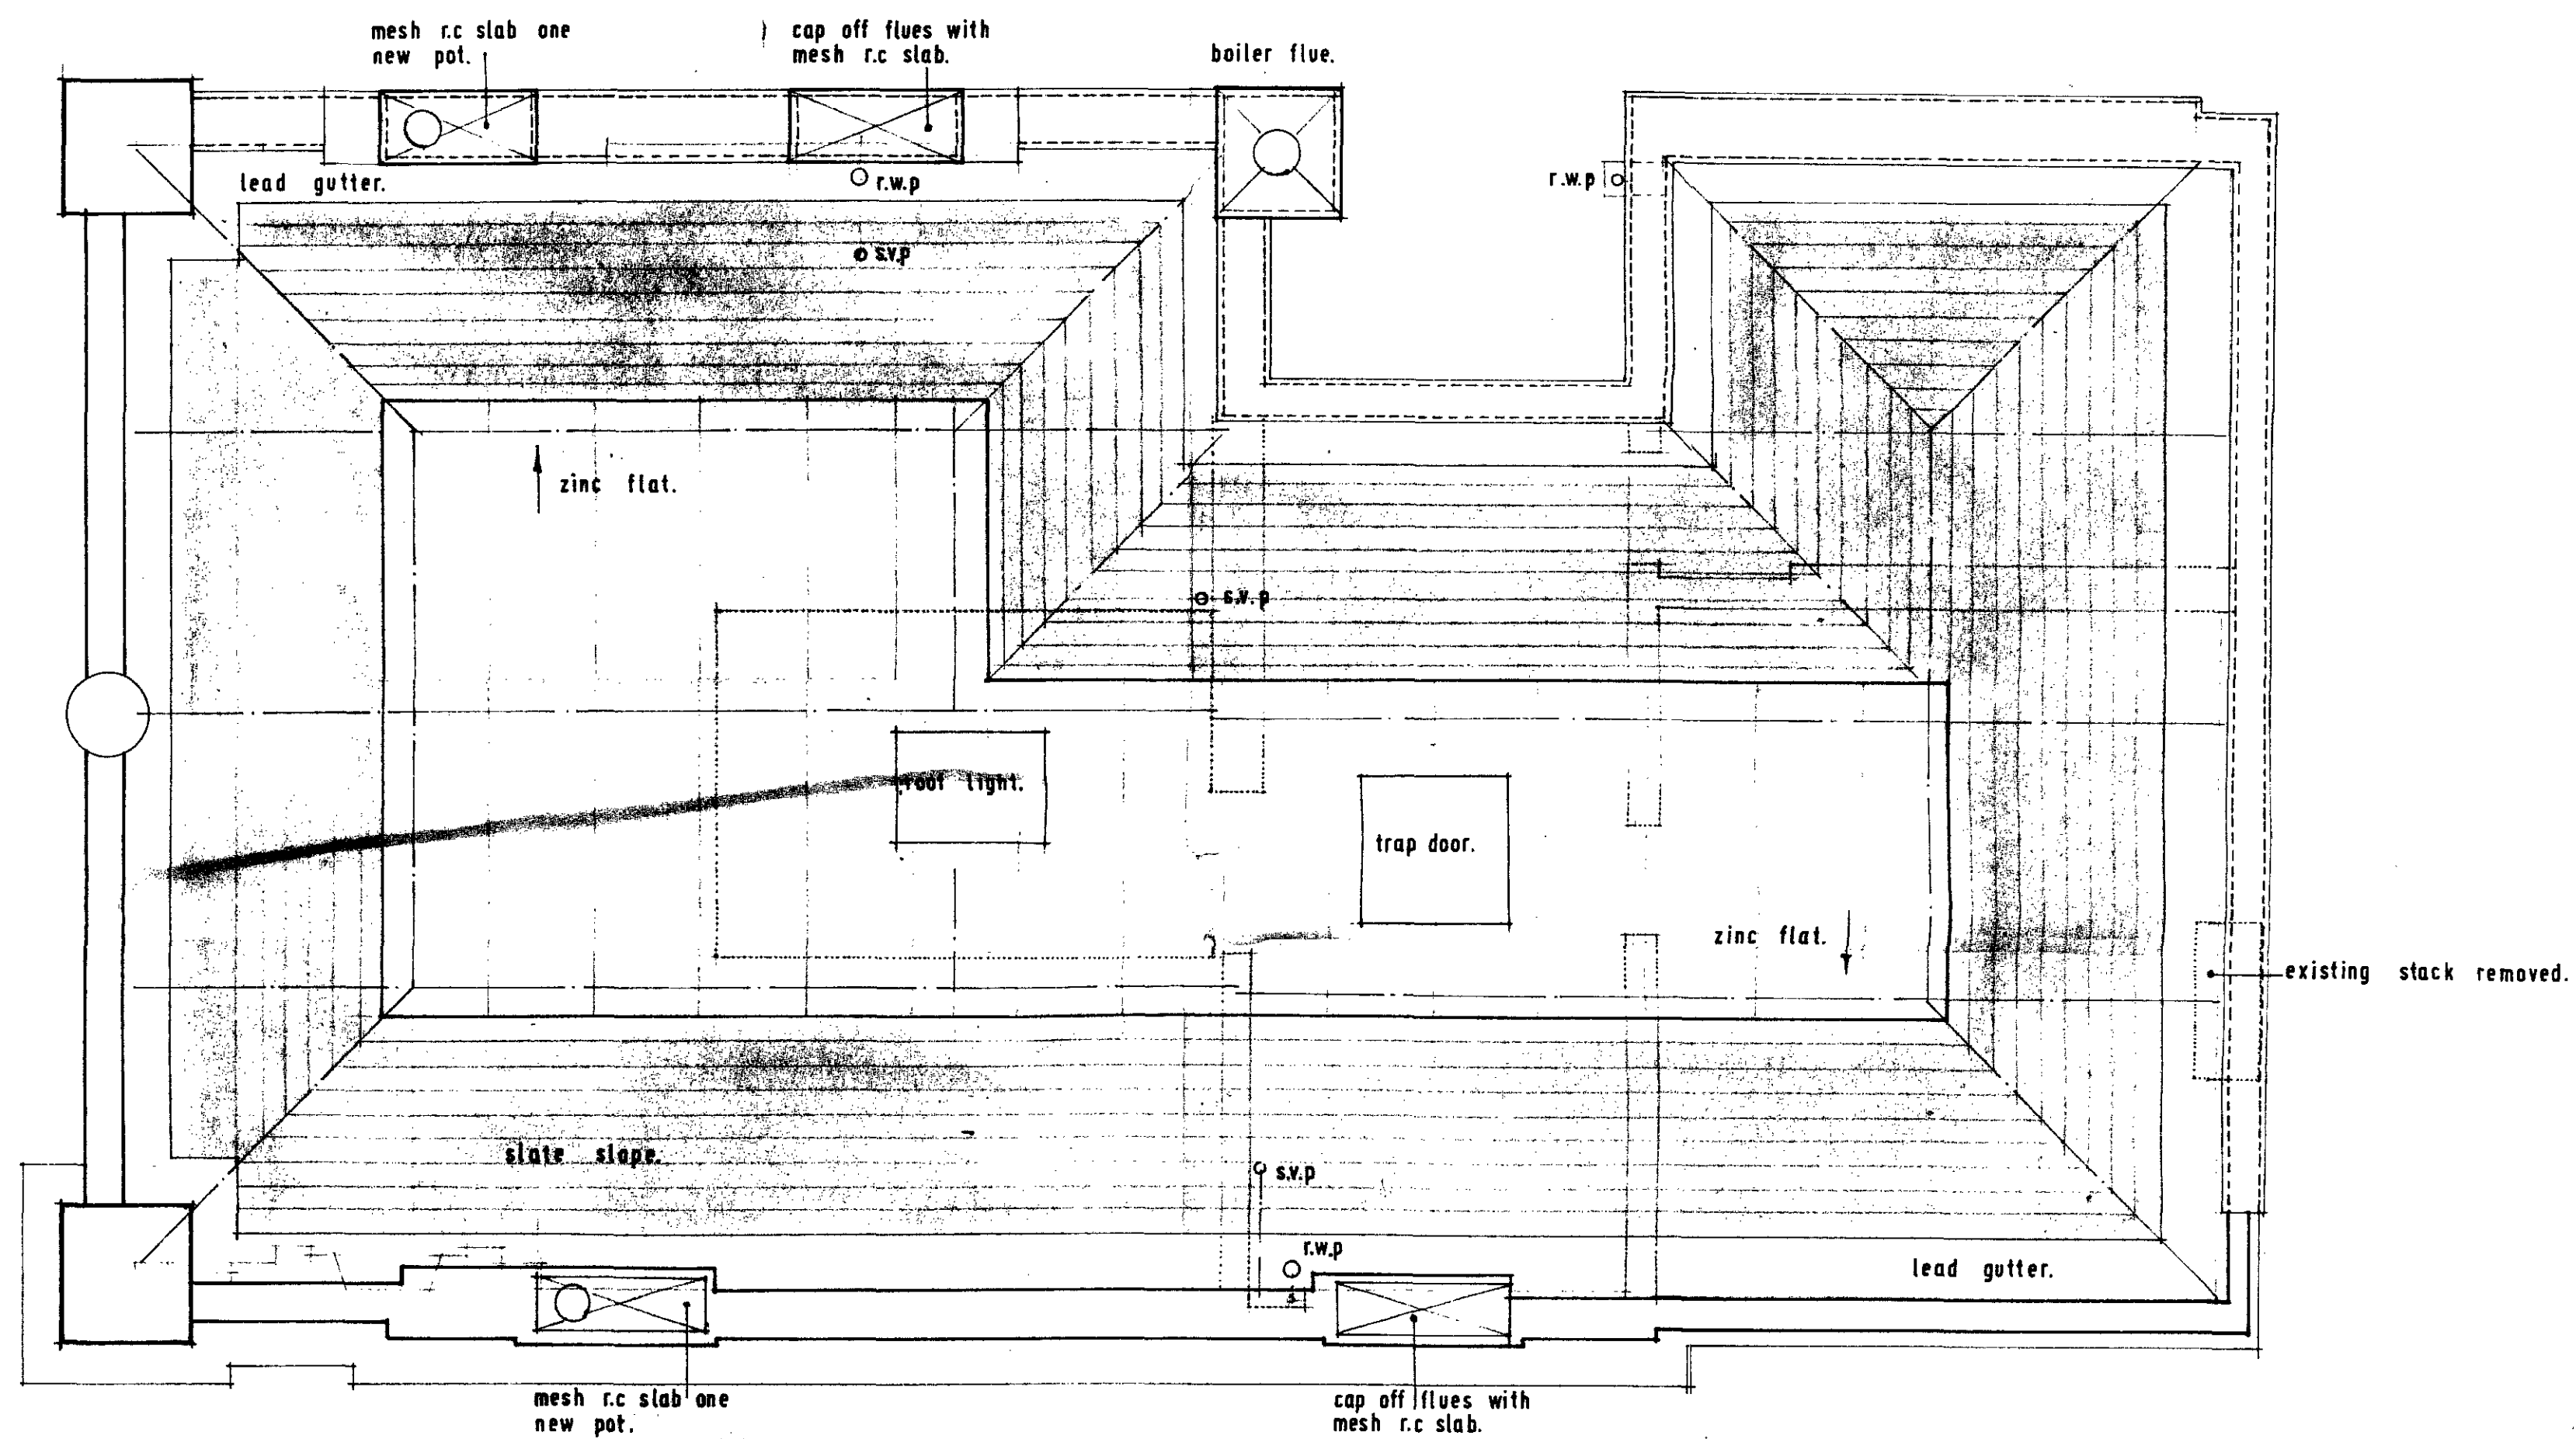

Roof construction see Engineers drawing 3892/1

CTP/L11/10/A 16573
#HB4

AMENDMENTS

Louis de Soissons, Peacock
Hodges, Robertson & Fraser

LONDON EXETER PLYMOUTH
WELWYN GARDEN CITY

Drawn

Checked

3. CHESTER TERRACE.
Reconstruction for Dr. and Mrs. Barlow
ROOF PLAN.

Drawing No:


38 | E.4.

Scale: 1/4" to 1'-0"

Date: Oct. 1968.

Principal Bathroom & Bathroom 2.

Bath. 1 1/2" waste 1 1/4" a.s.p.
 Basin. 1 1/4" waste 1 1/4" a.s.p.
 Bidet. 1 1/4" waste 1 1/4" a.s.p.
 W.C. 4" branch 2" a.s.p.

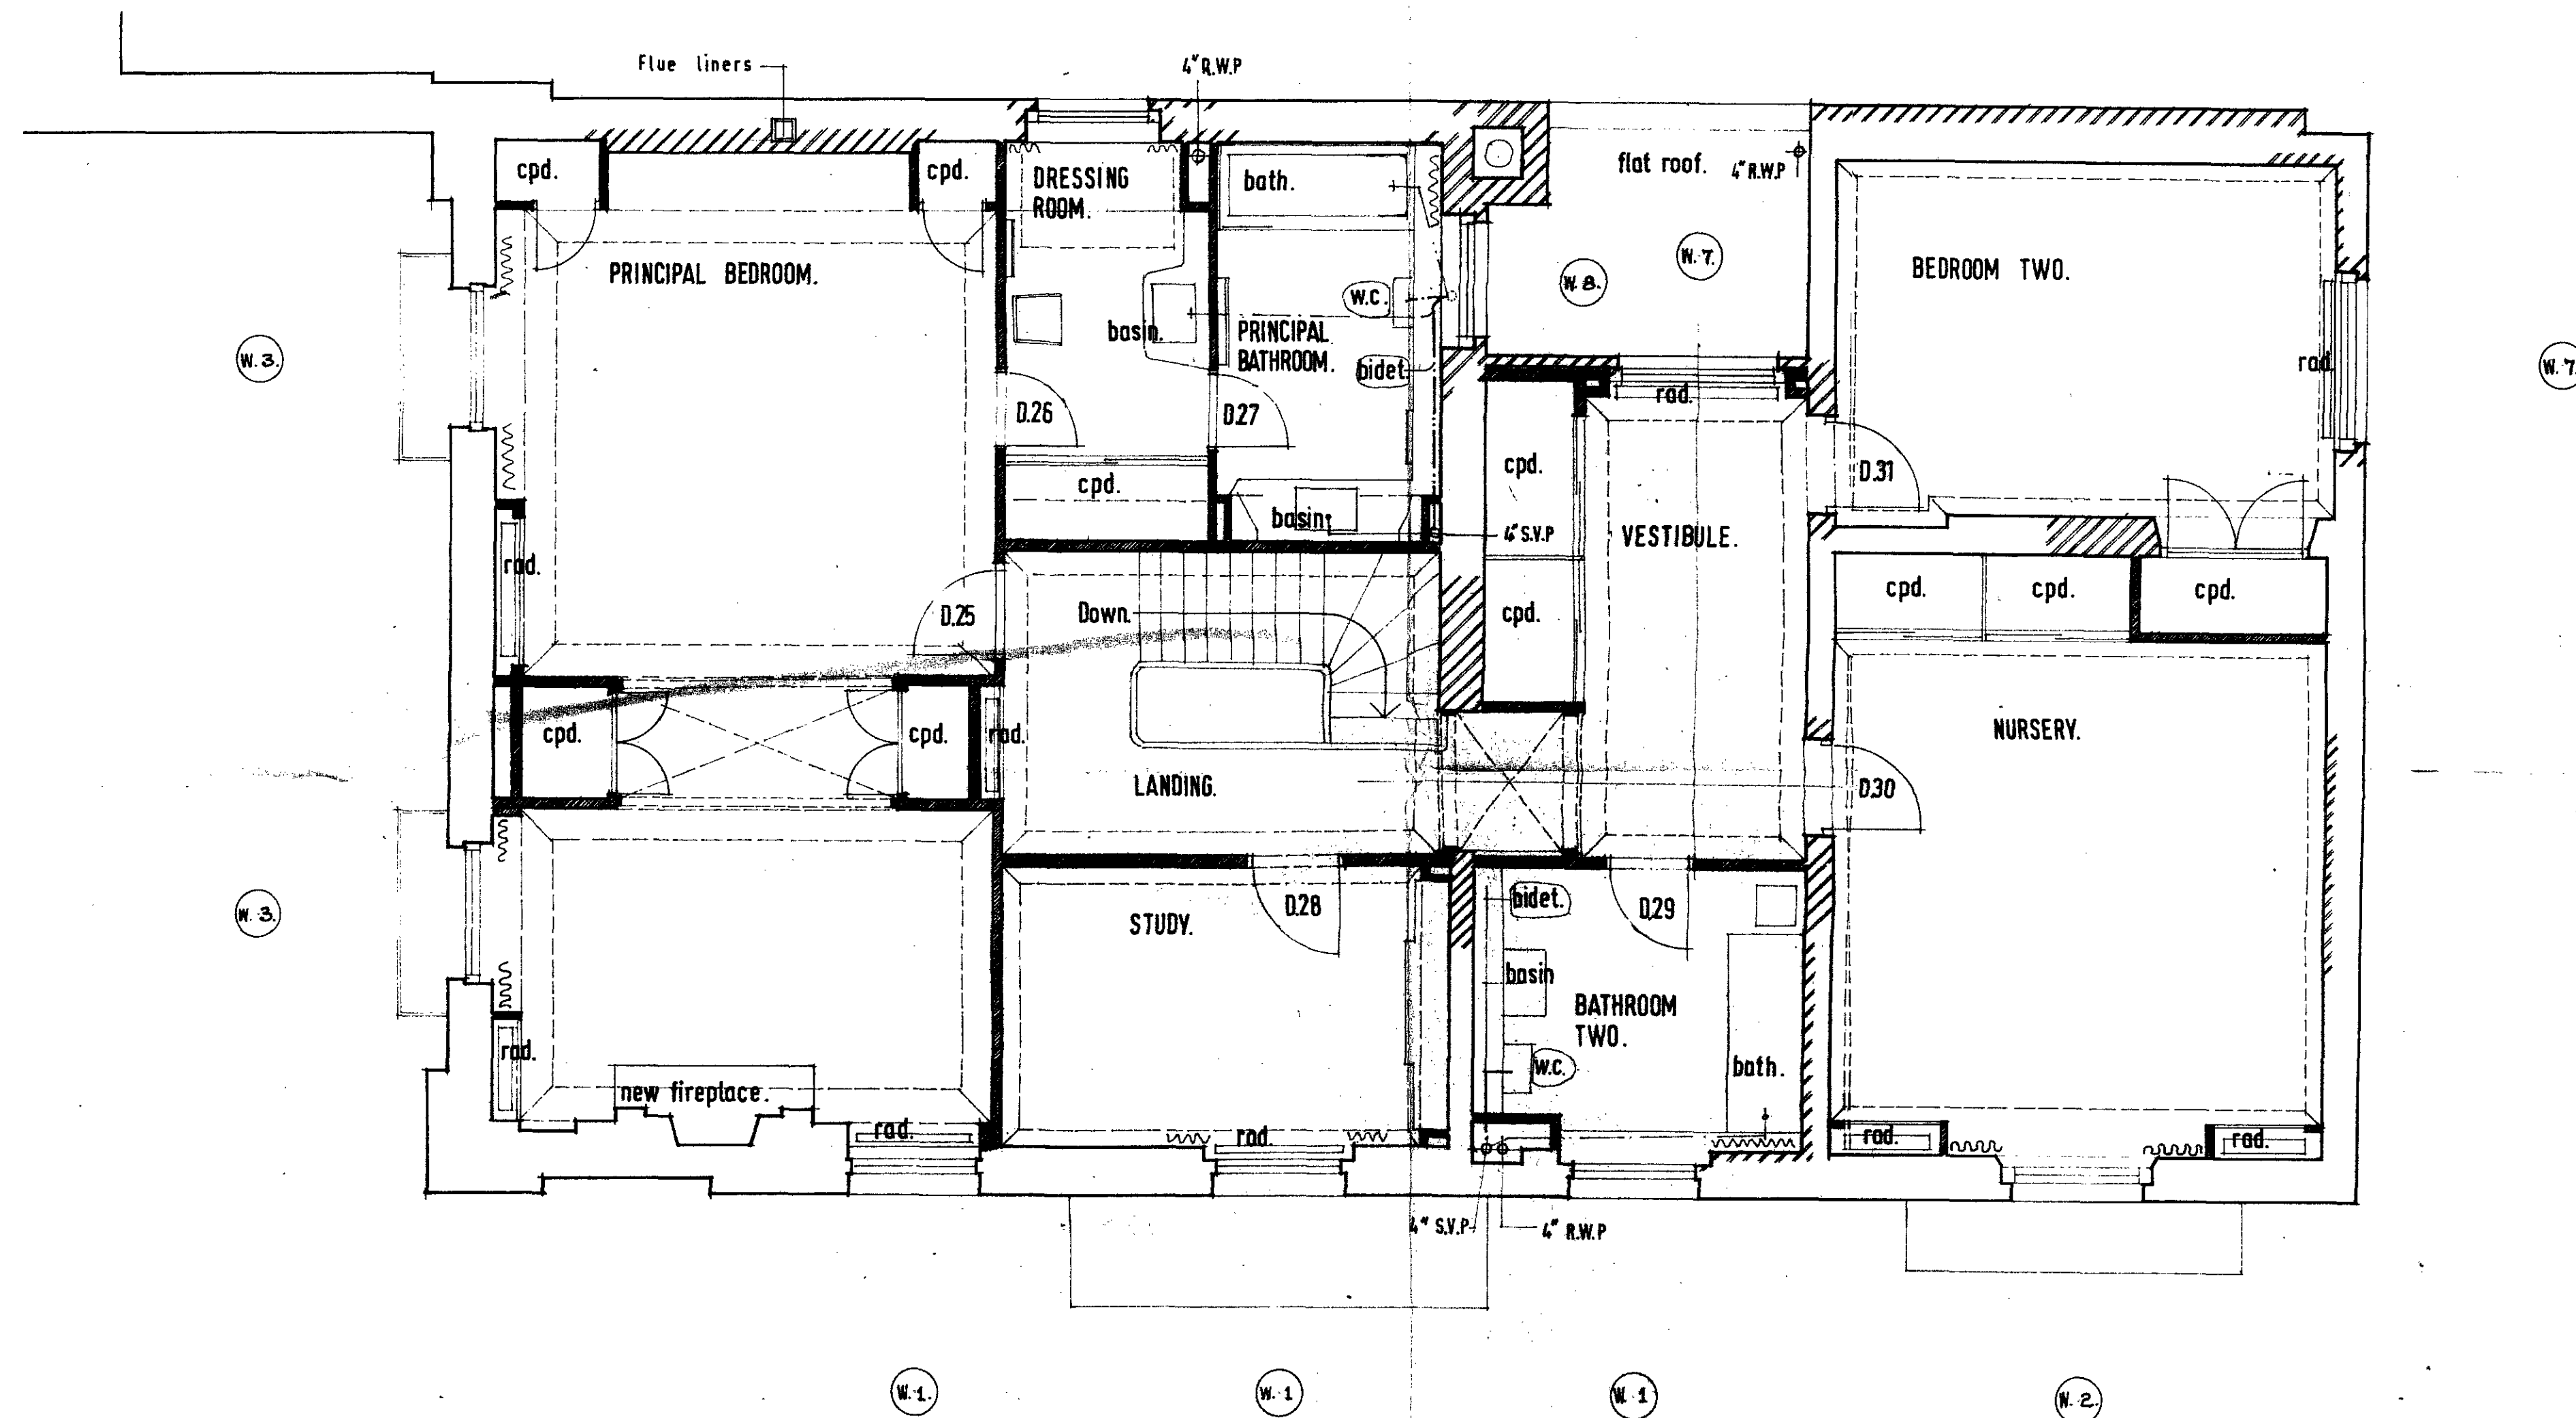

CTP/LII / 10 / A 16573
 4H84

AMENDMENTS

Louis de Soissons, Peacock
 Hodges, Robertson & Fraser

LONDON · EXETER · PLYMOUTH
 WELWYN GARDEN CITY

Drawn D.M.H.

Checked

3 CHESTER TERRACE.

Reconstruction for Dr. and Mrs. Barlow.


FIRST FLOOR PLAN.

Drawing No:

38 | E.3.

Scale: 1/4" to 1'-0"

Date: 11th Oct. 1968

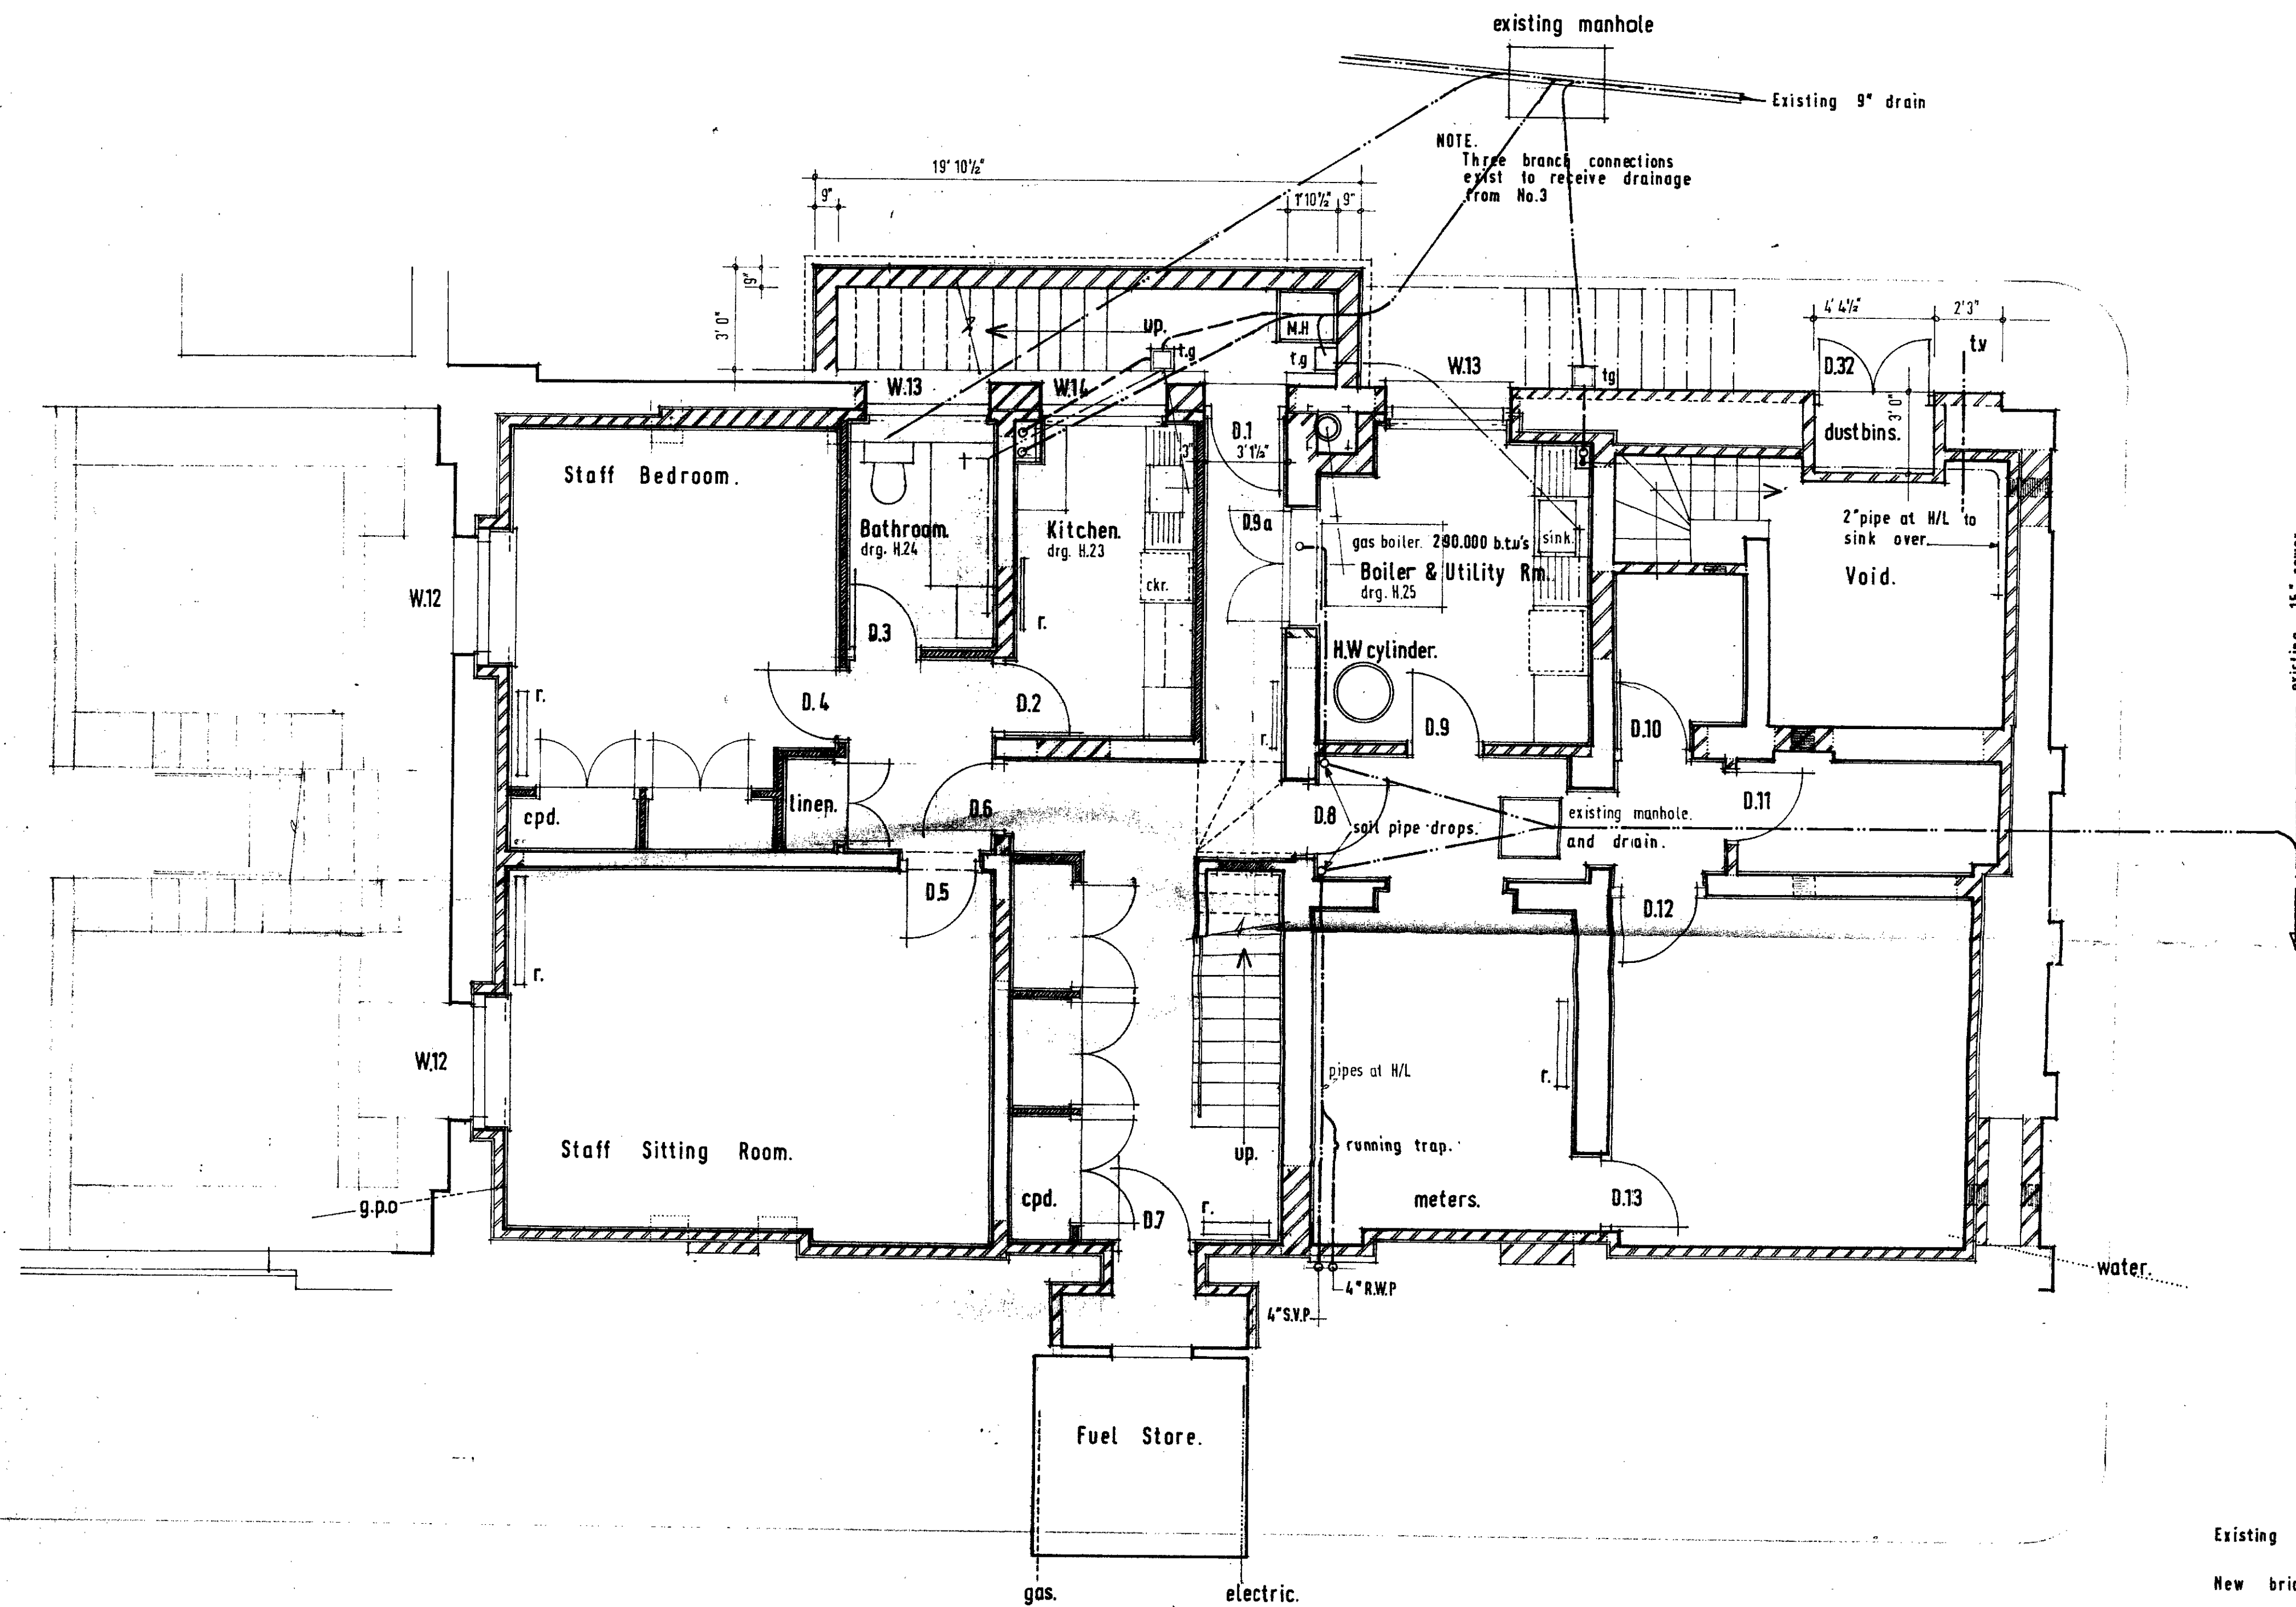

Existing brickwork
New brickwork
New blockwork

38 / L11 / 10 / A / 6573
HB.4




Louis de Soissons, Peacock
Hodges, Robertson & Fraser
LONDON EXETER PLYMOUTH
WELWYN GARDEN CITY
Drawn
Checked

3 CHESTER TERRACE
Reconstruction for Dr. and Mrs. Barlow.
BASEMENT PLAN.

Drawing No :
38 | E.1.
Scale : 1/4" to 1'-0"
Date : 11th Oct. 1968.

AMENDMENTS

B

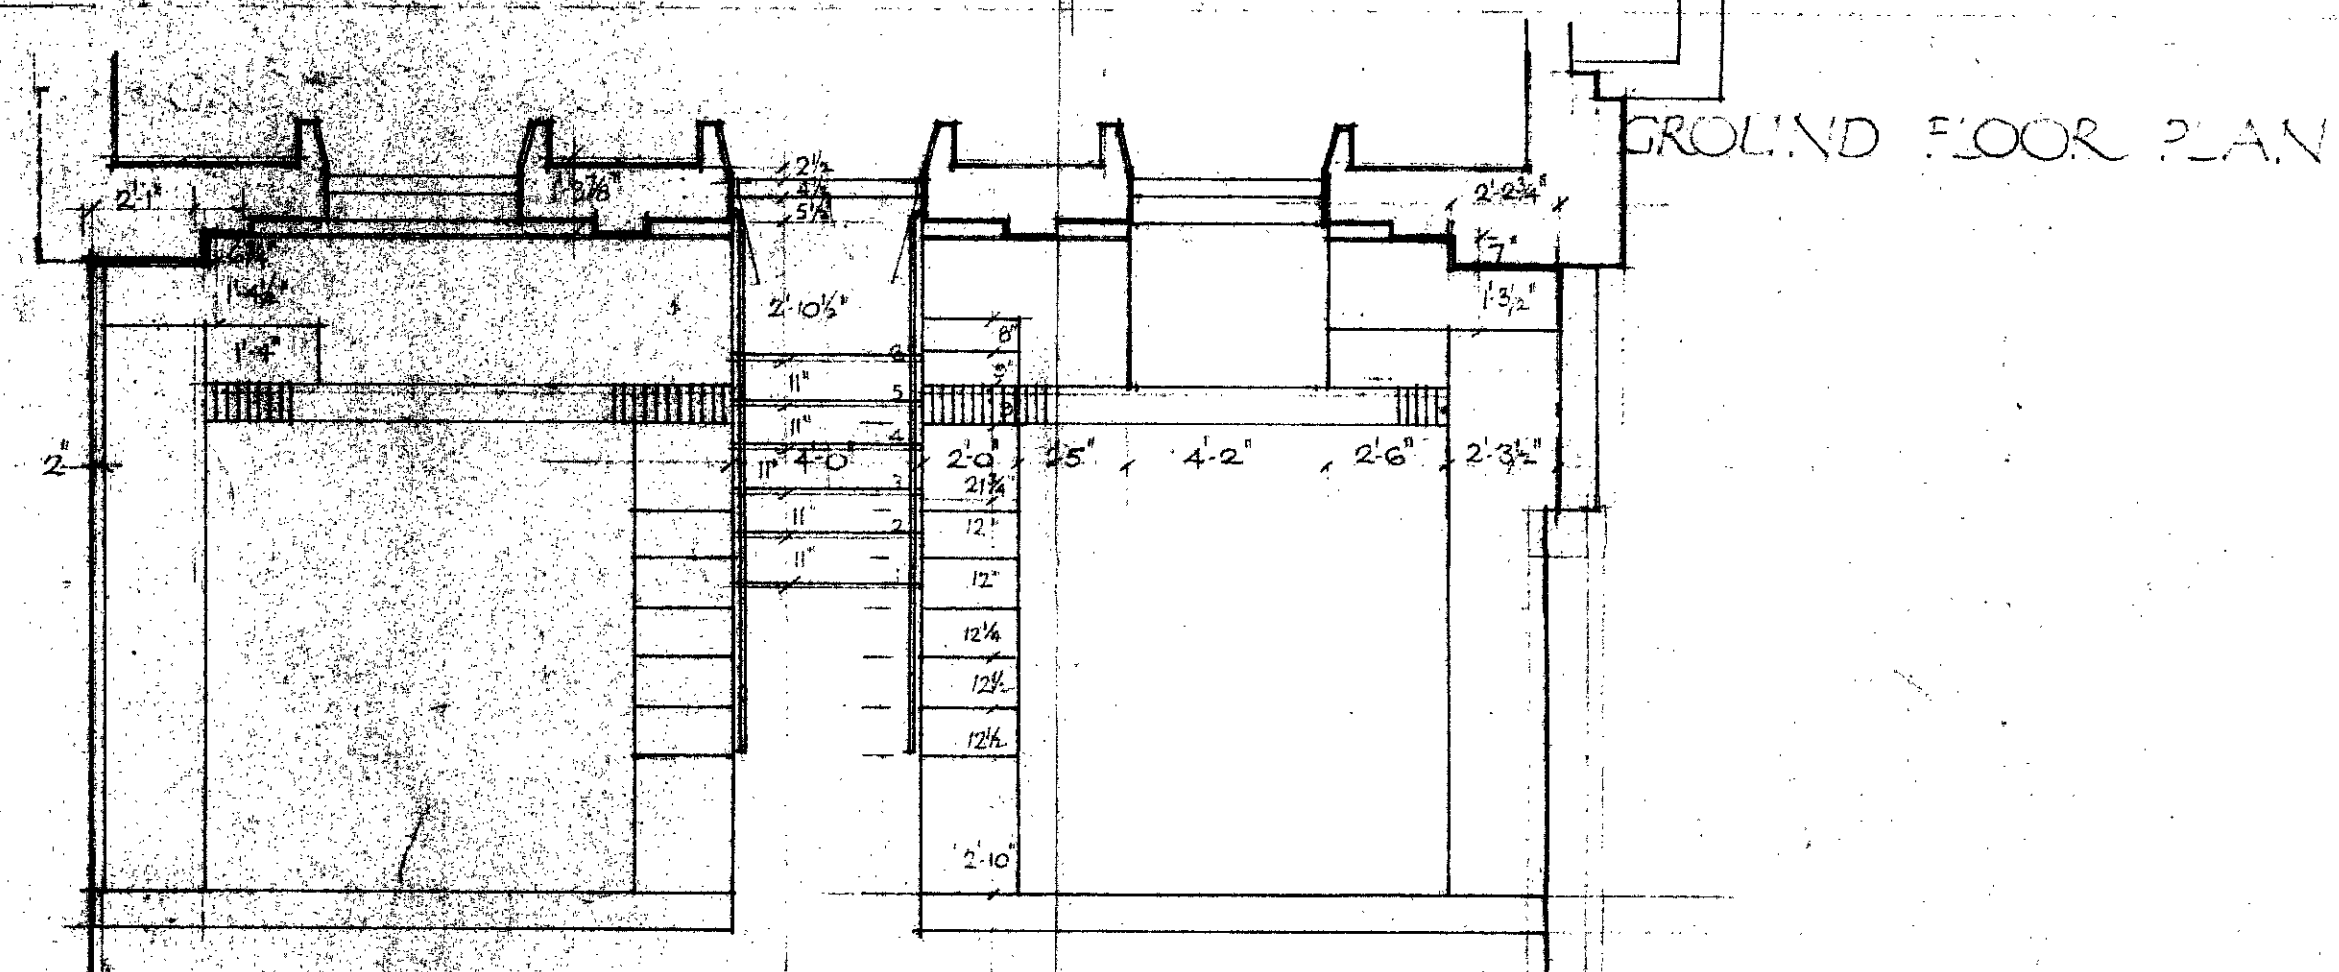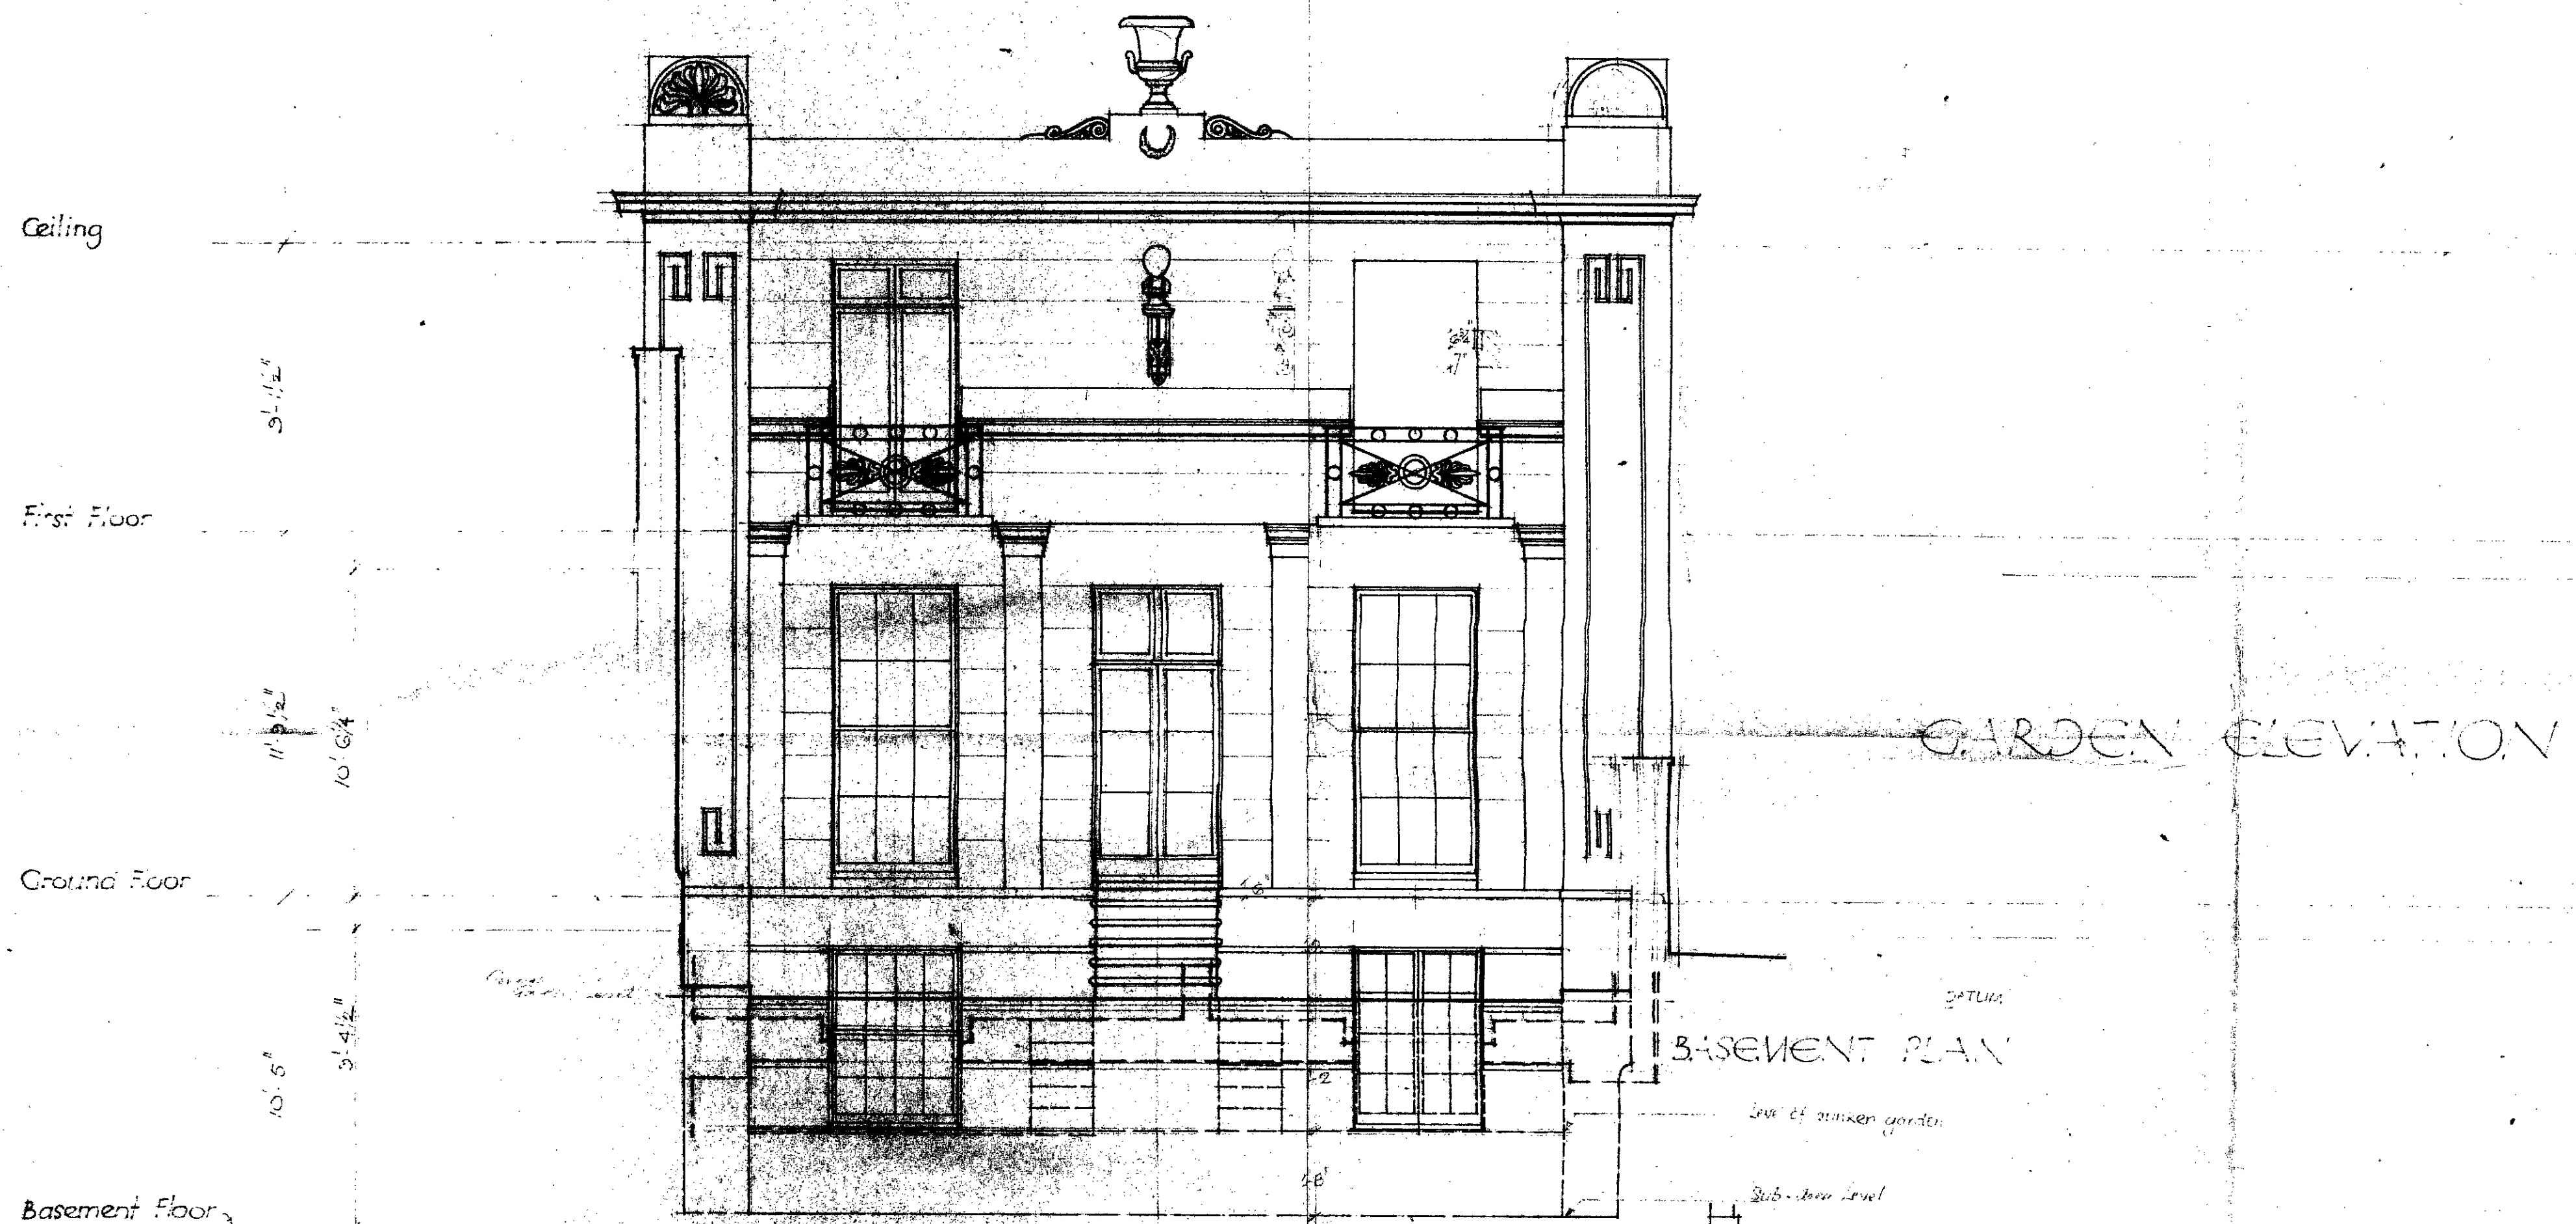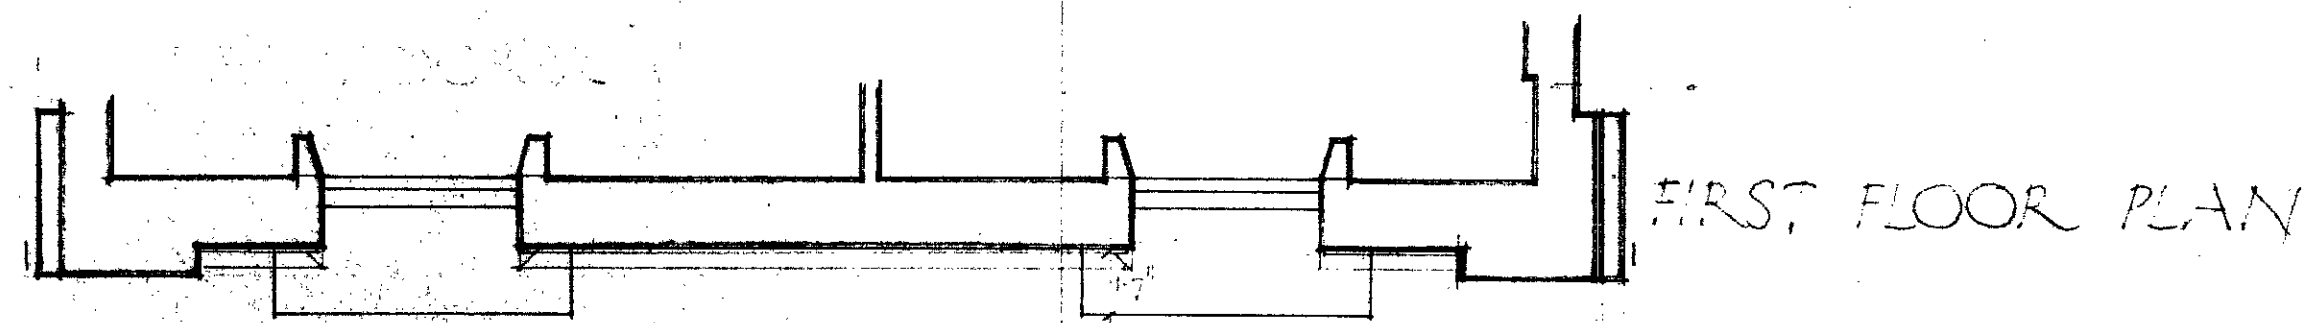

As Existing.

N^o 3 CHESTER TERRACE
WEST ELEVATION

1/4" Scale



9.8.55

CTP/LII / 10 / A 1573
1164


LOUIS DE SOISSONS, PEACOCK, HODGES & FRASER

Vertical height from ground 23.1.68

FIRST FLOOR PLAN

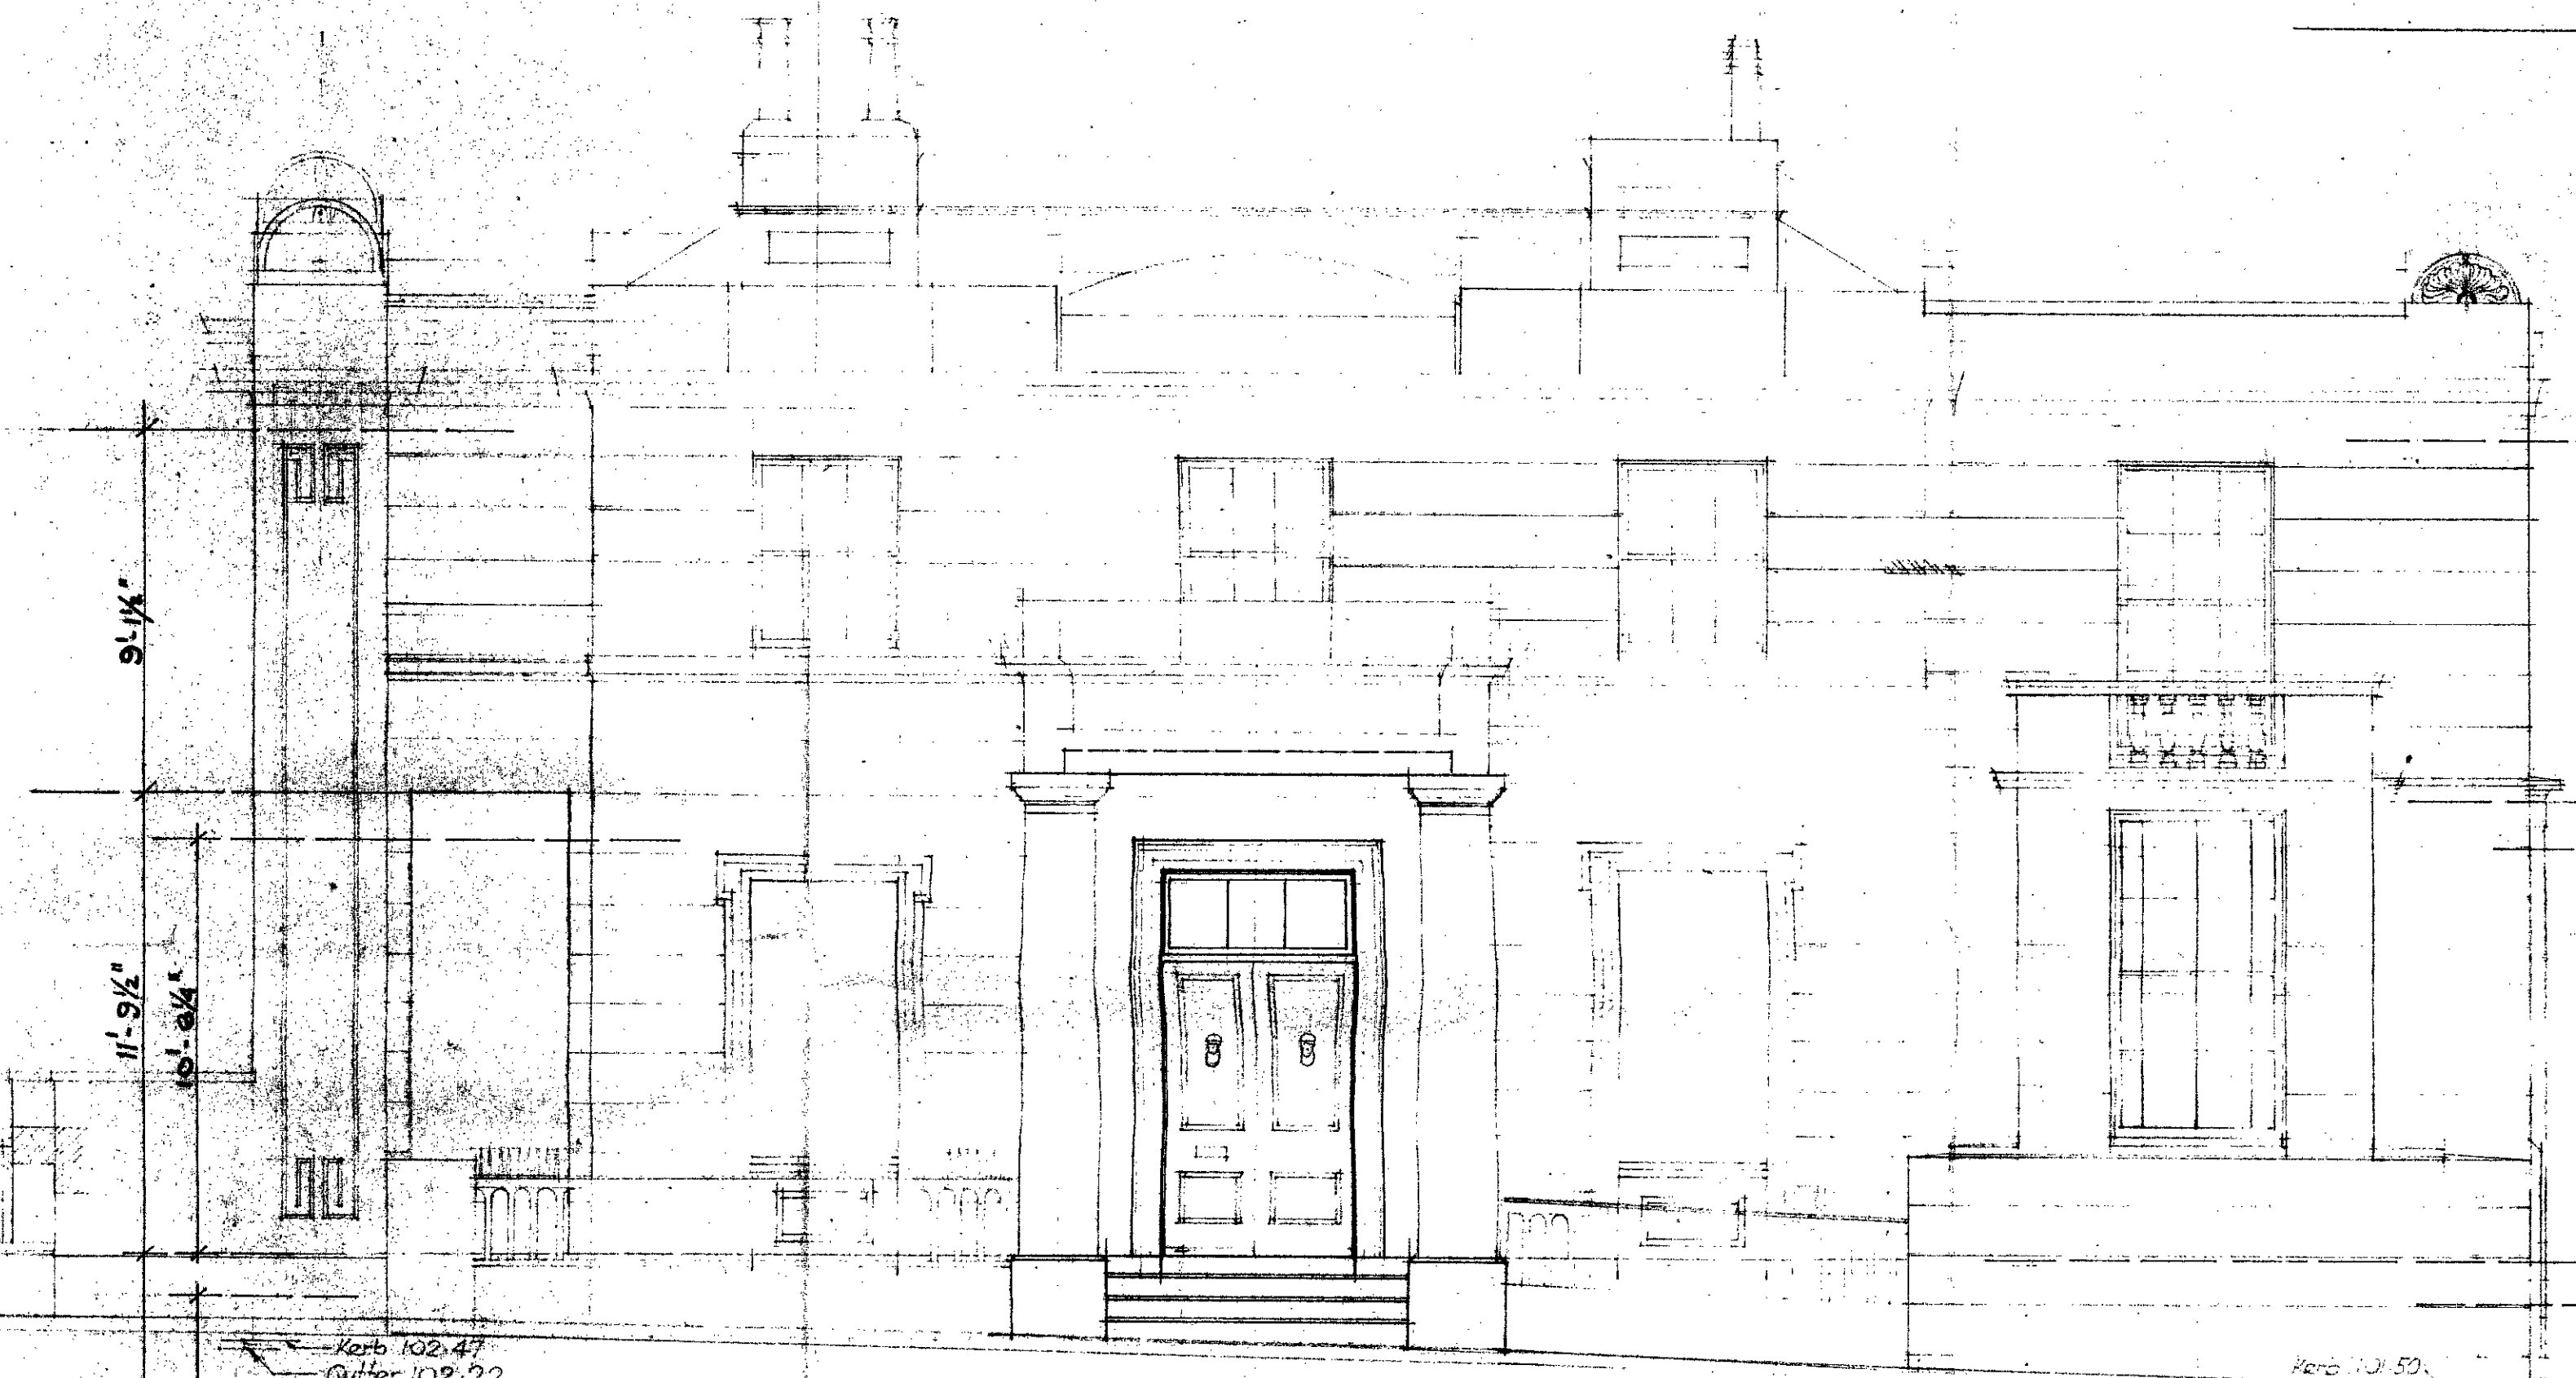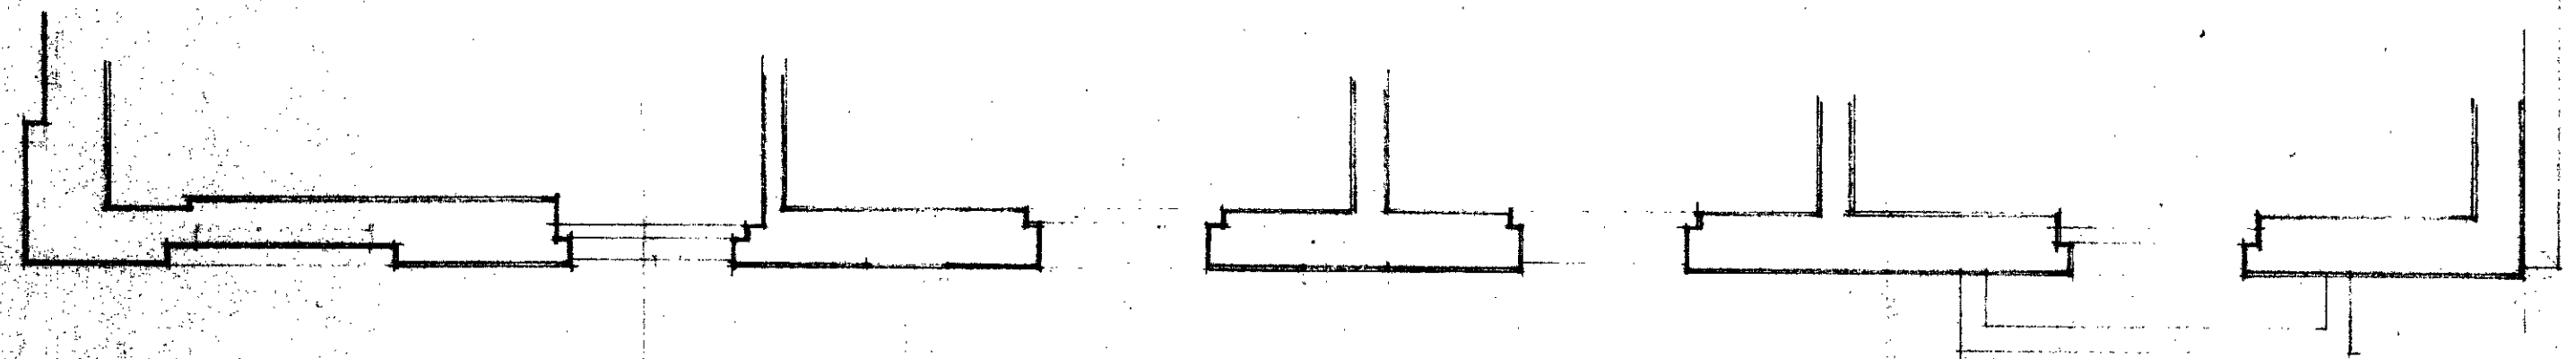

GROUND FLOOR PLAN

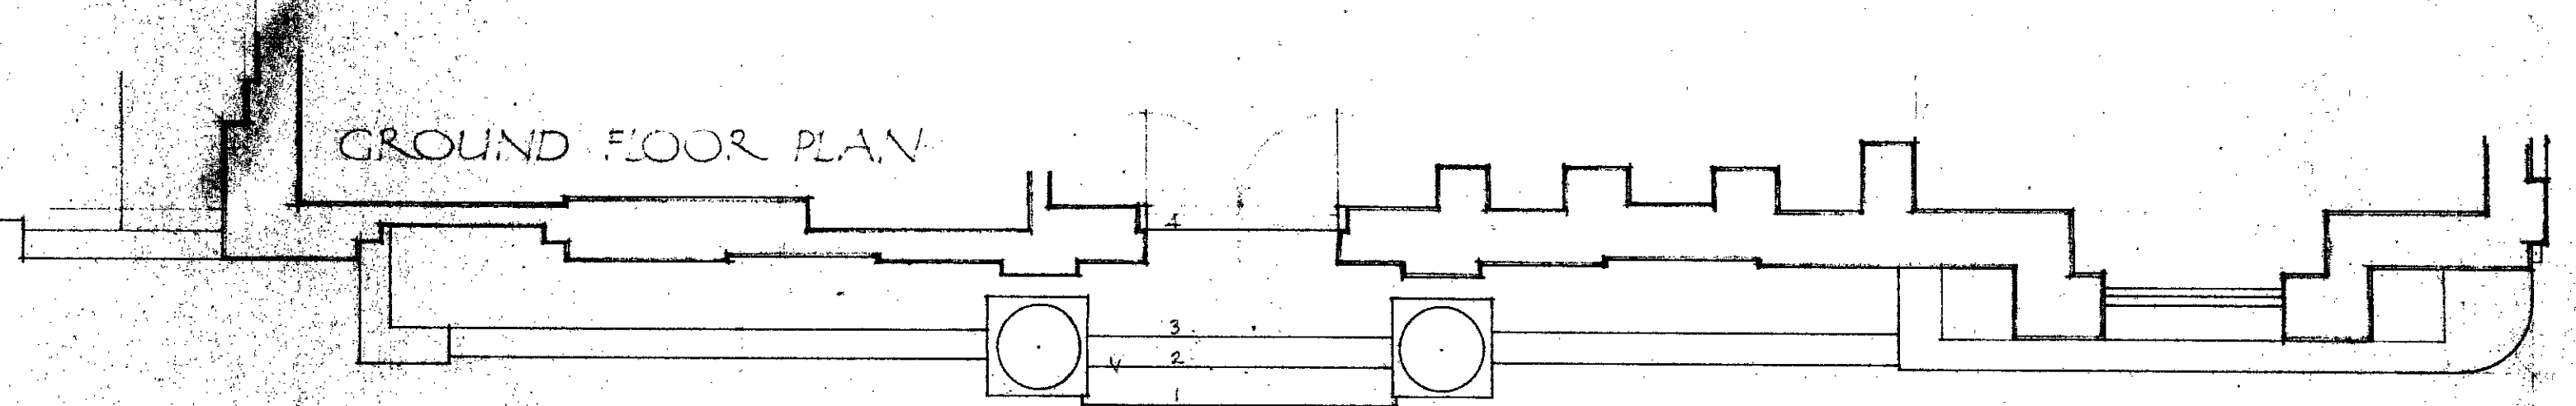

LOUIS DE SOISSONS, PEADOCK, HODGES & FRASER

As Existing.

9/5/54


LOUIS DE SOISSONS, PEADOCK, HODGES & FRASER

Nº 3 CHESTER TERRACE
SOUTH ELEVATION

1/4" Scale

GTP/LII/10/A 16573
16.1.55

PLAN AT FIRST FLOOR

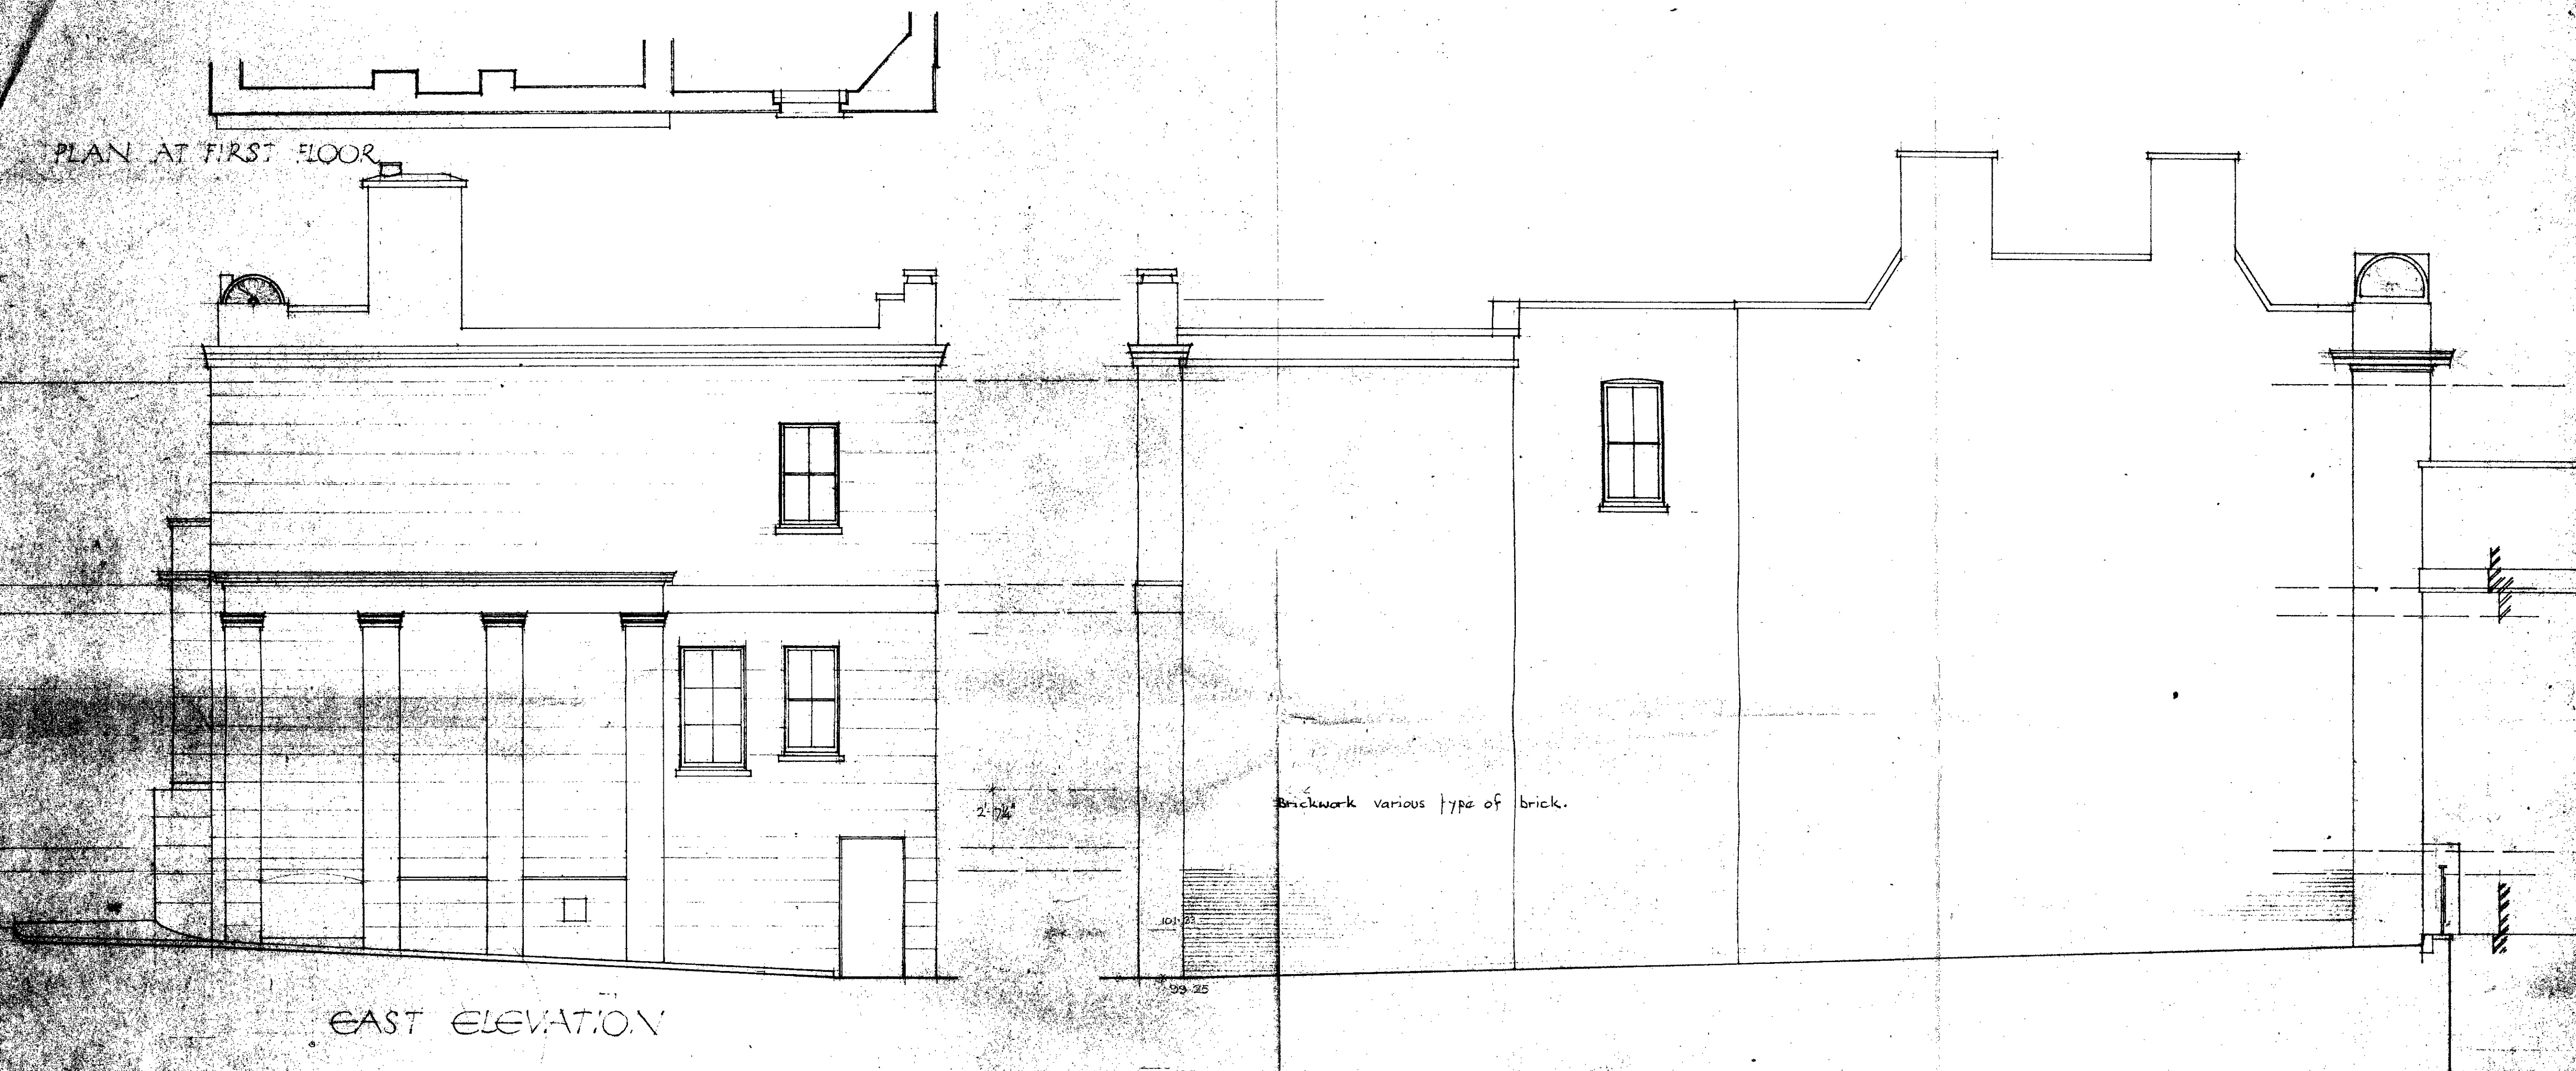

EAST ELEVATION

PLAN AT GROUND FLOOR

PLAN AT BASEMENT

As Existing.


Nº 3 CHESTER TERRACE
EAST & NORTH ELEVATIONS

1/4" Scale

9/5.59

LOUIS DE BOISSONS, PEACOCK, HODGES & FRASER

GTP/LH/10/A 16573
#11844

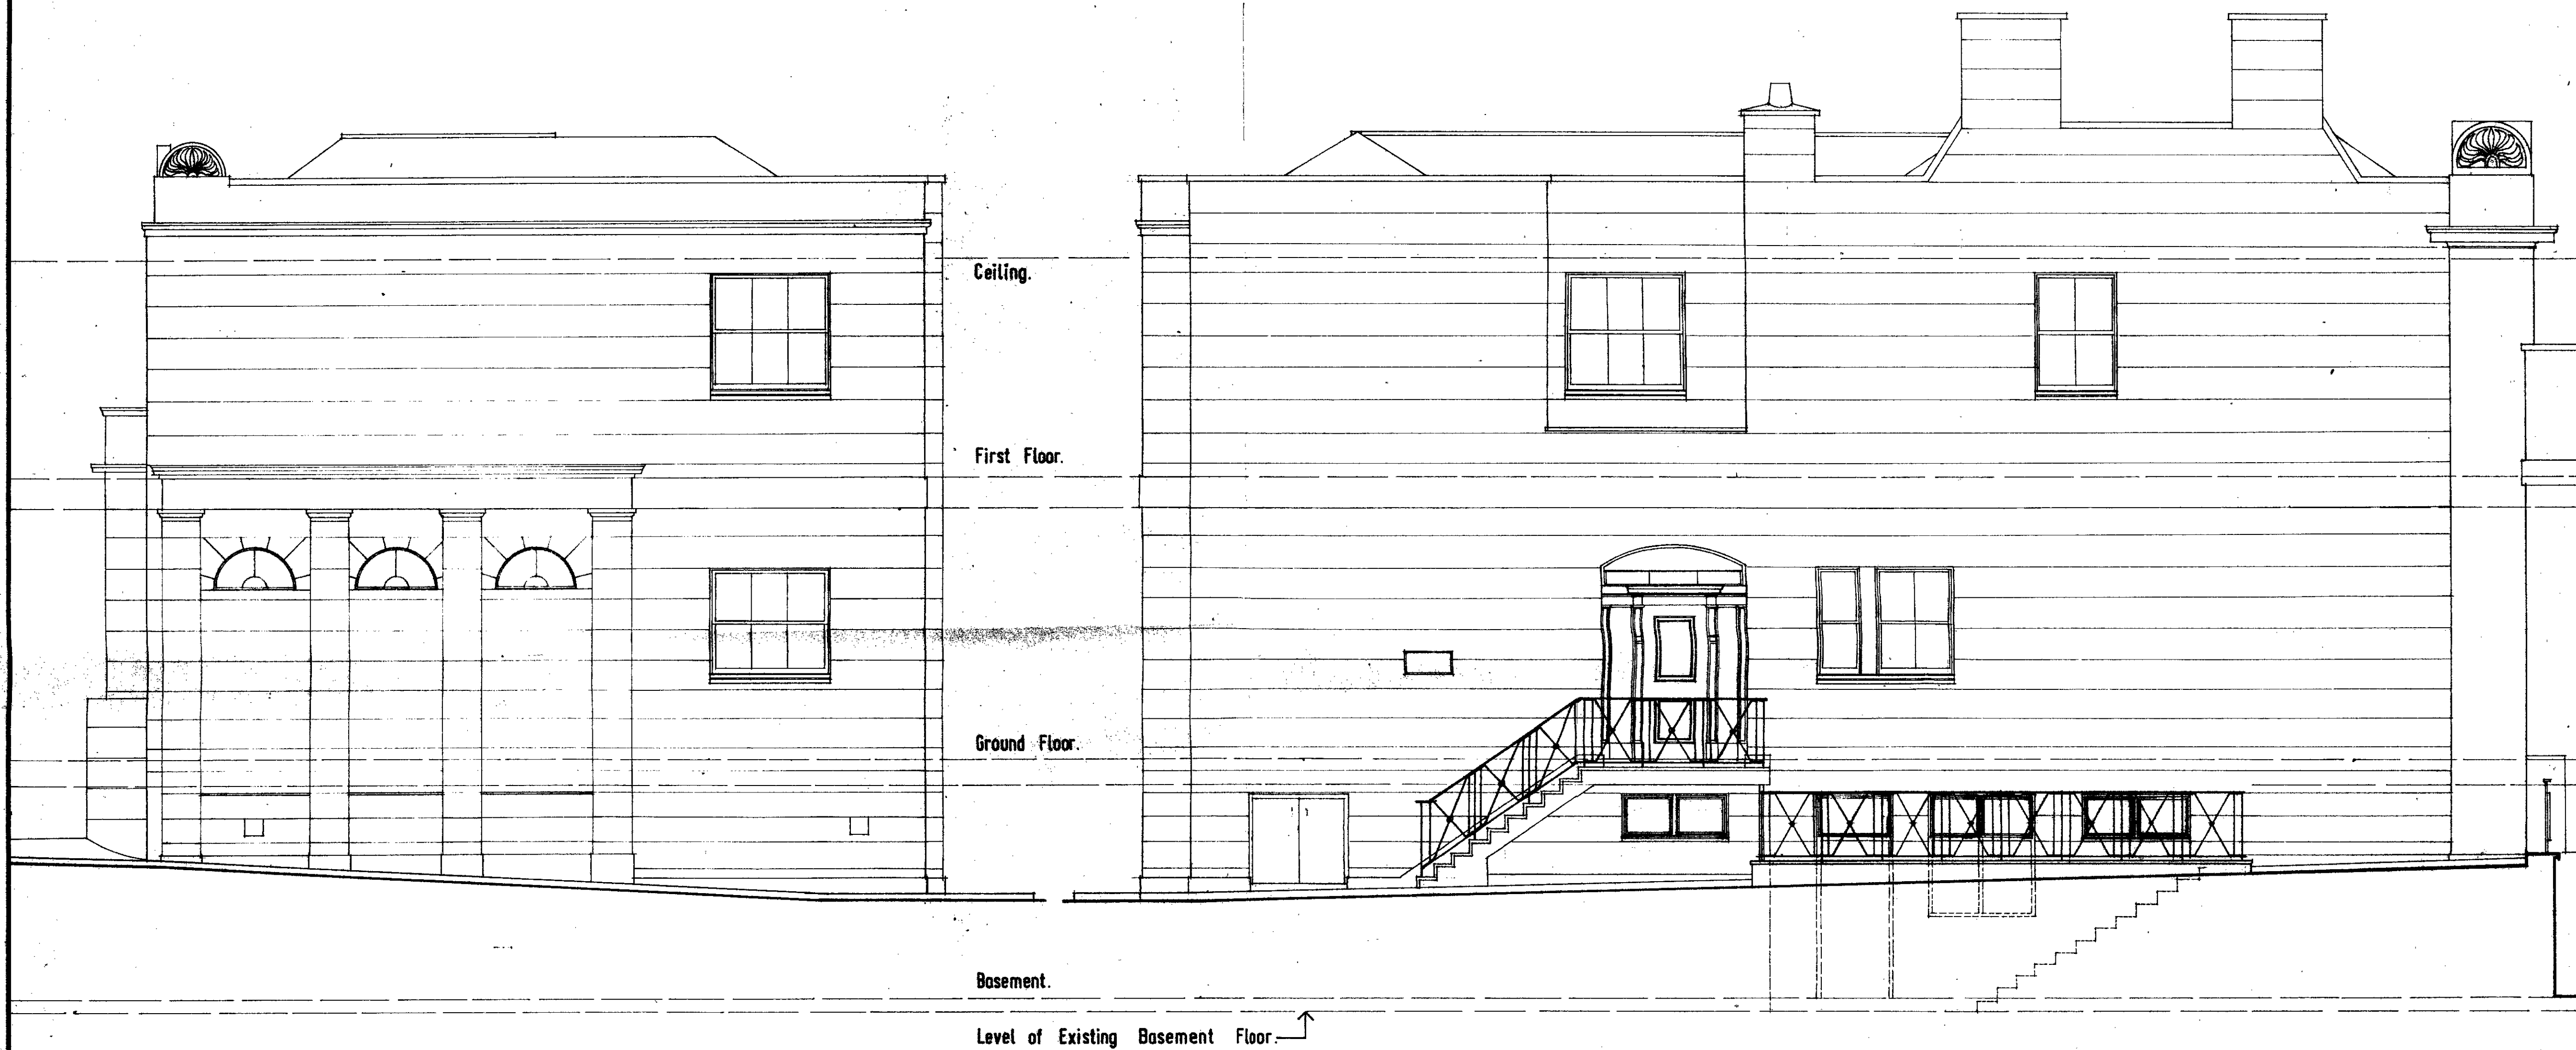

CTP/L11 / 10 / A 1/6573
4/11/64

AMENDMENTS

**Louis de Soissons, Peacock
Hodges, Robertson & Fraser**

LONDON EXETER PLYMOUTH
WELWYN GARDEN CITY

Drawn T.R.L.

Checked

3 CHESTER TERRACE.
Reconstruction for Dr. and Mrs. Barlow.
EAST and NORTH ELEVATIONS.

Drawing No :

38 | E.9.

Scale : 1/4" to 1'0"

Date : 17th. Oct. 1968.



CTP/L11/10/A 16573
#H84

AMENDMENTS

Louis de Soissons, Peacock
Hodges, Robertson & Fraser

LONDON EXETER PLYMOUTH
WELWYN GARDEN CITY

Drawn T.R.L.

Checked


3 CHESTER TERRACE.
Reconstruction for Dr. and Mrs. Barlow.
ELEVATION TO CHESTER GATE.

Drawing No:

38. | E.8.

Scale: 1/4" to 1'0".

Date: 24th. Oct. 1968.

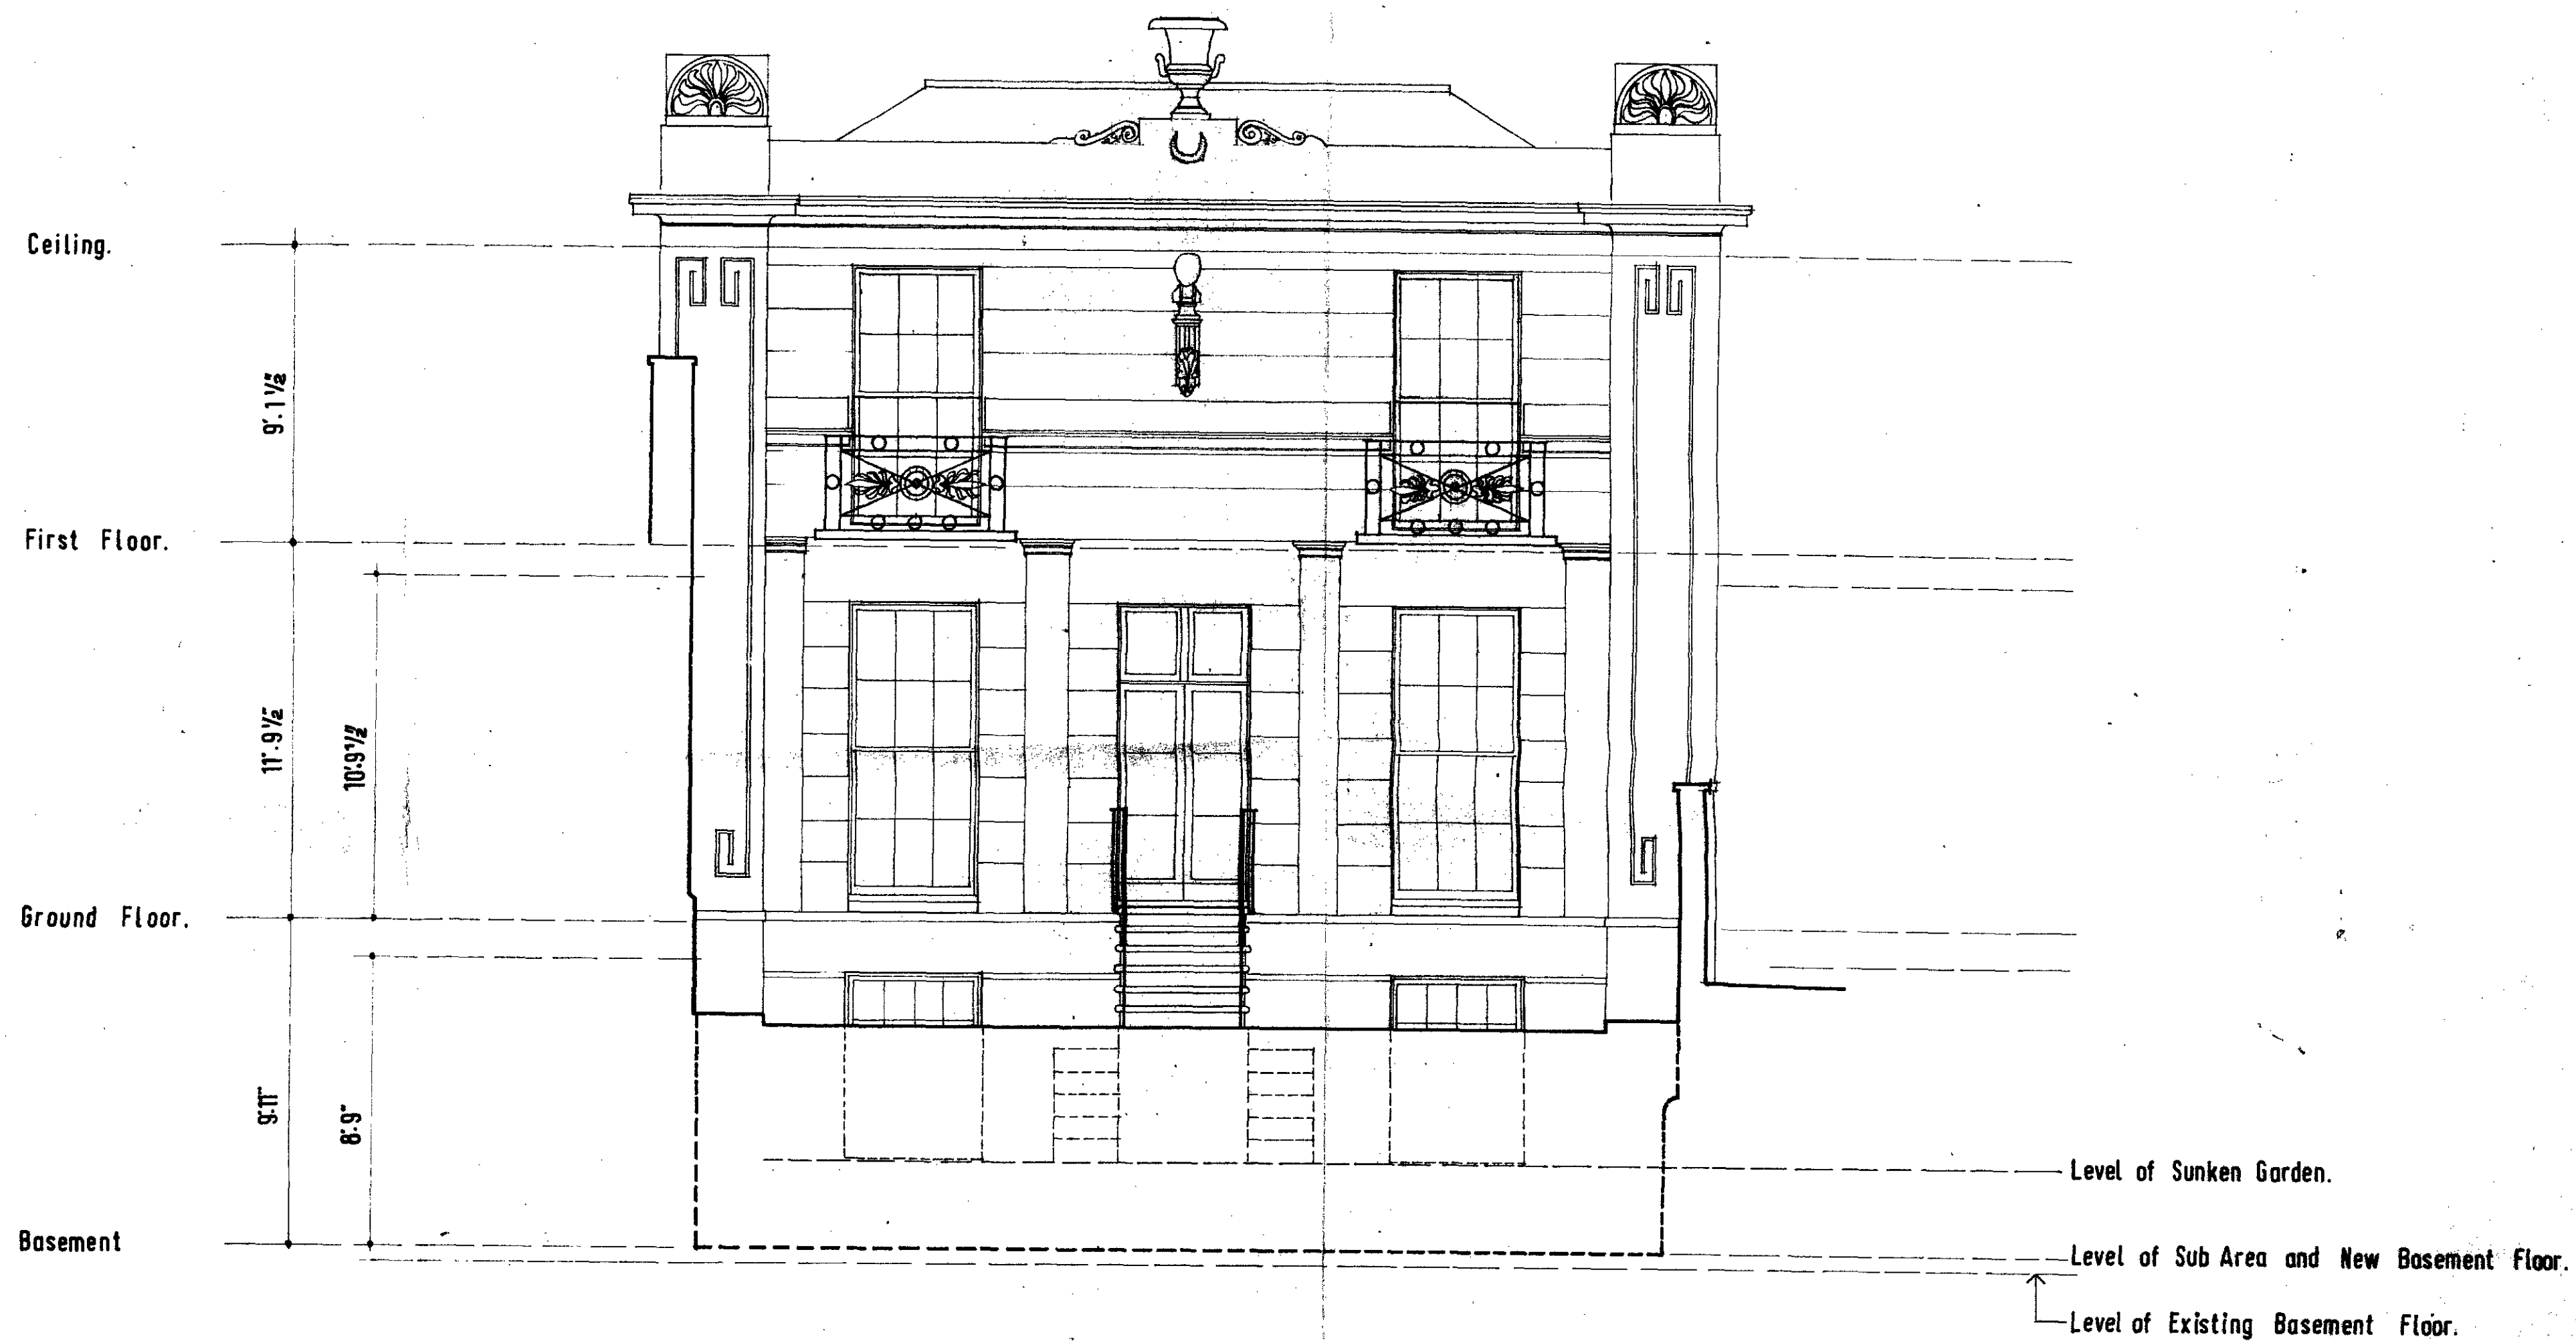

LONDON BOROUGH OF CAMDEN
 PLANS APPROVED
 7 MAY 1969
 ON BEHALF OF THE COUNCIL

CTP/LI/10/A/6573
 HR4

AMENDMENTS
 A. First floor. Sash
 windows added
 24.1.1969

Louis de Soissons, Peacock
 Hodges, Robertson & Fraser

LONDON EXETER PLYMOUTH
 WELWYN GARDEN CITY

Drawn T.R.L.

Checked

3 CHESTER TERRACE
 Reconstruction for Dr and Mrs. Barlow.
 GARDEN ELEVATION.

Drawing No:
 38. | E.7.A

Scale: 1/4" to 1' 0"

Date: 17th Oct. 1968