




E1

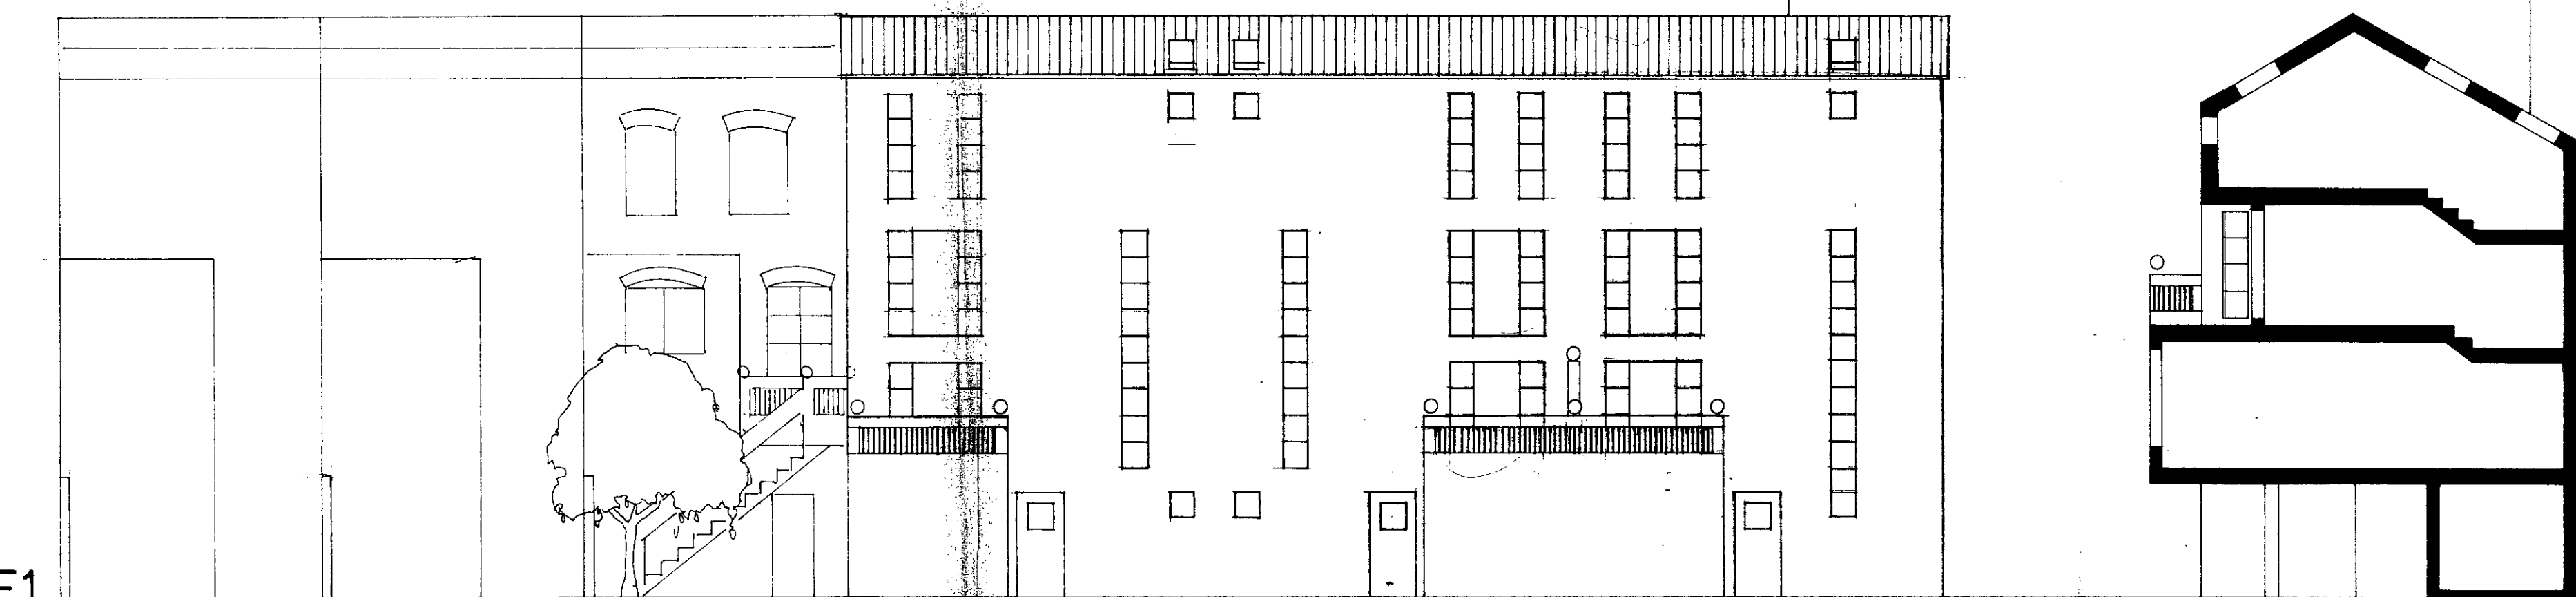

E2

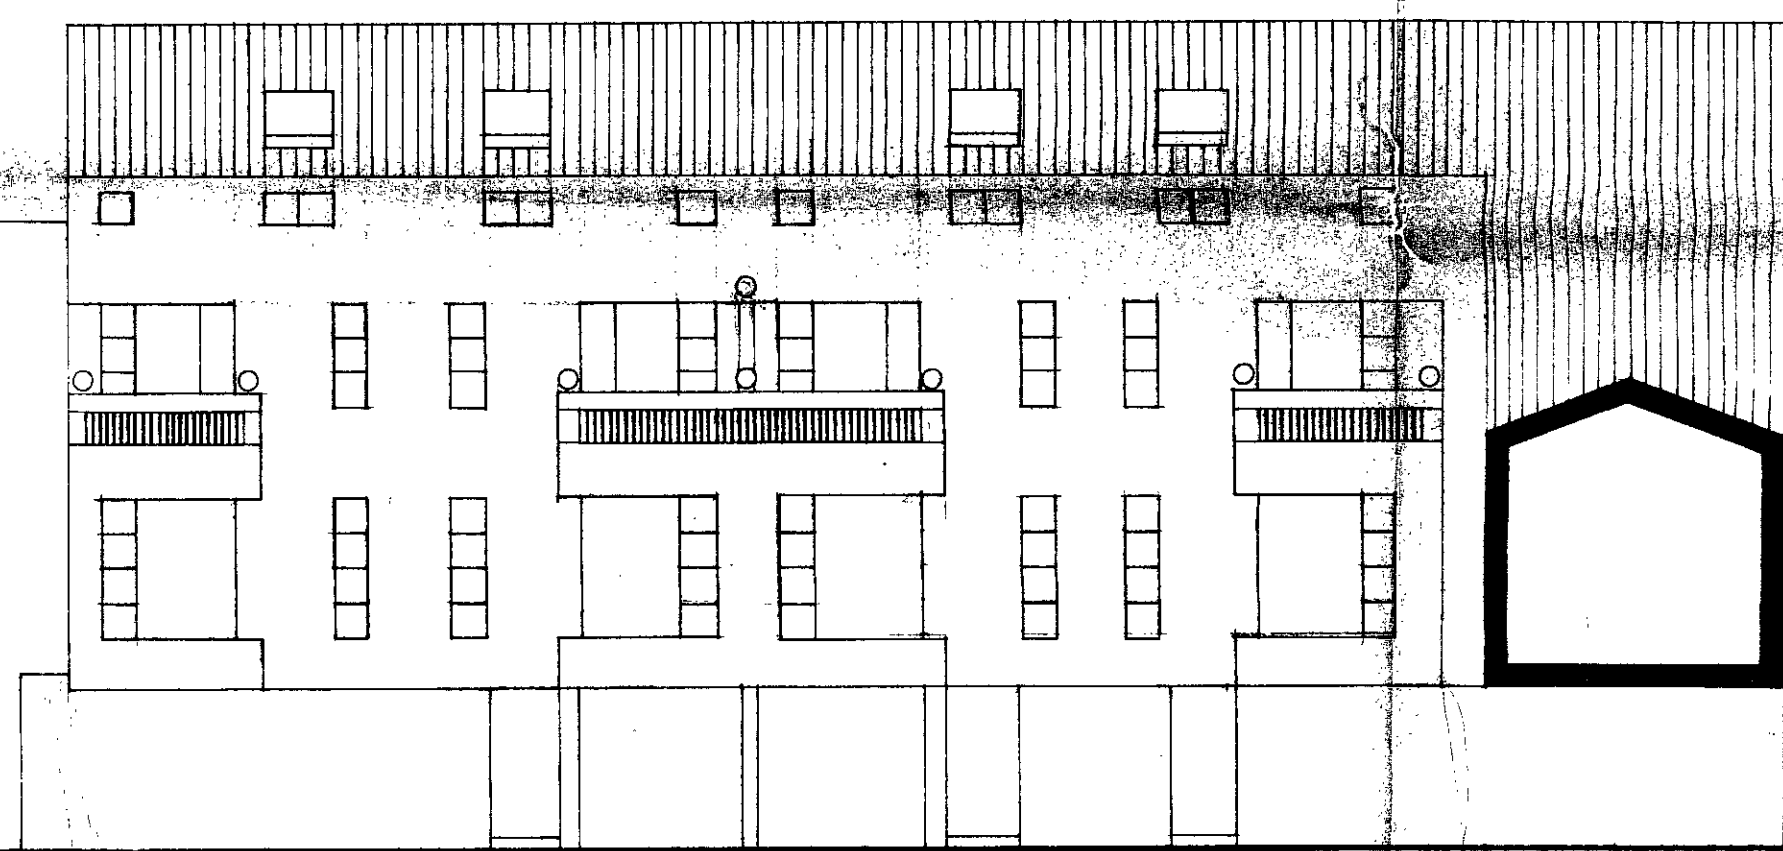

E3

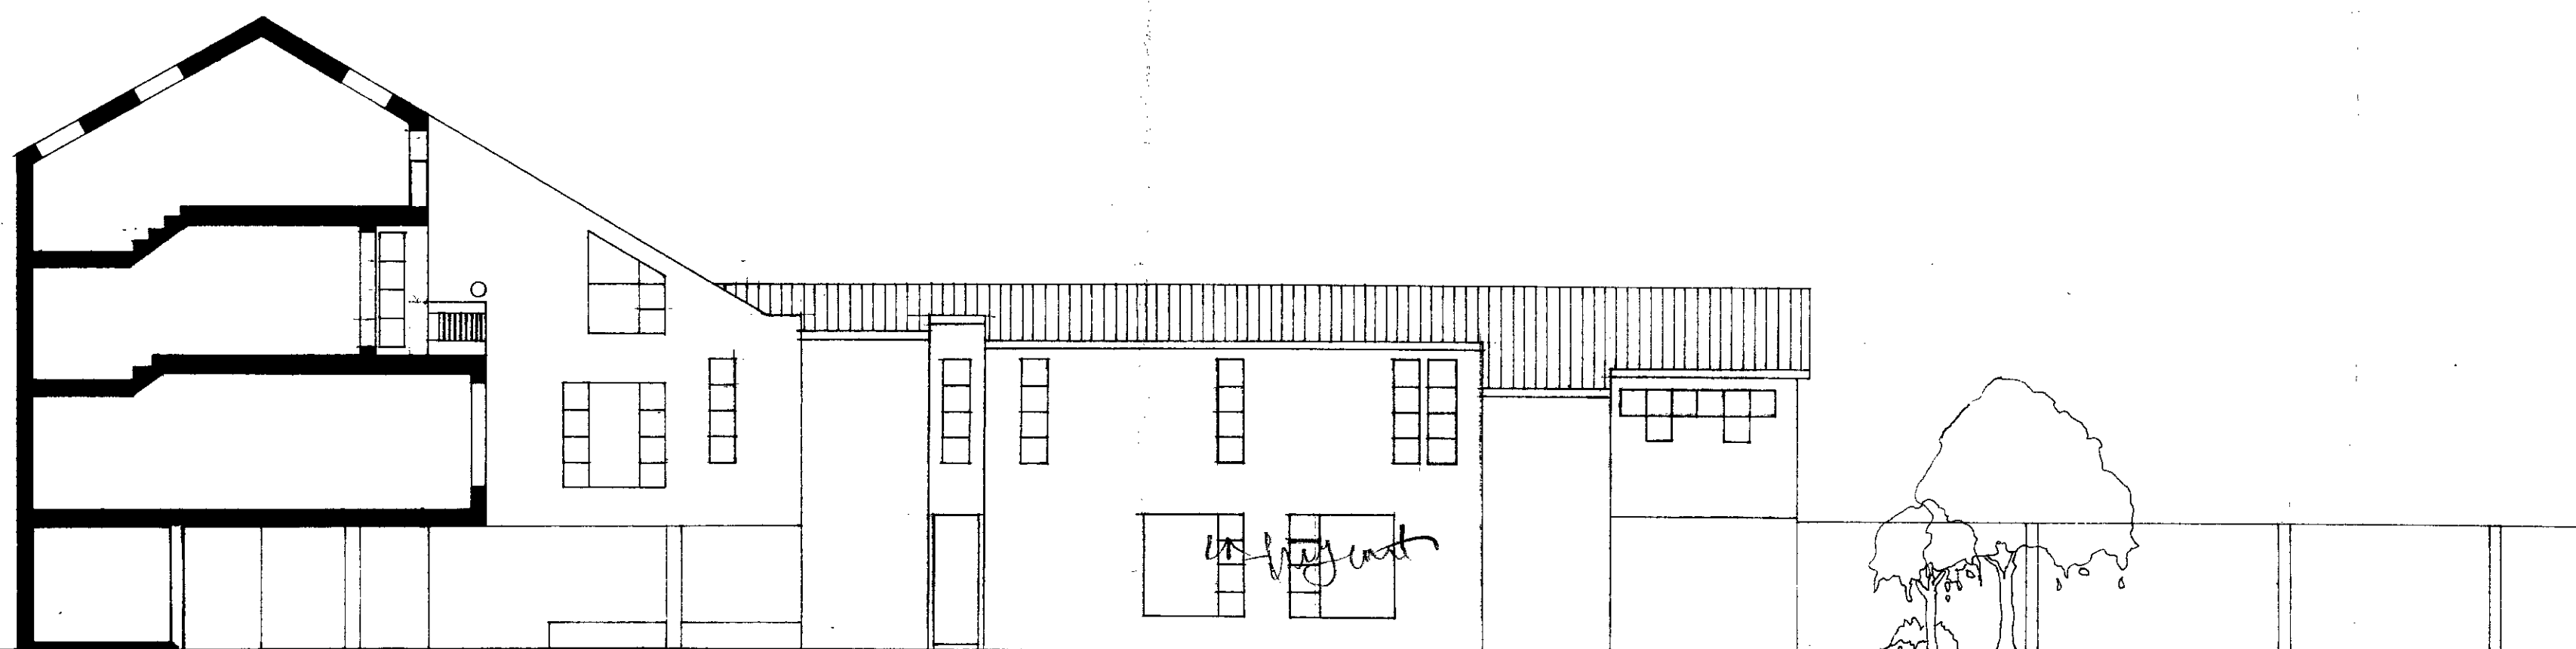

Client
Superior
Improvements Ltd

Job title

MORNINGTON
CRESCENT
LONDON NW1

TP 8600258 (21)

Drawing title

HOUSES
COURTYARD
ELEVATIONS

Scale
1:100


Date
FEBRUARY 1986

Drawn


LEE GOLDFINGER and MILES
Architects and Planners - 01-724 2406
52/56 Lisson Street - London NW1 6ST

146


13

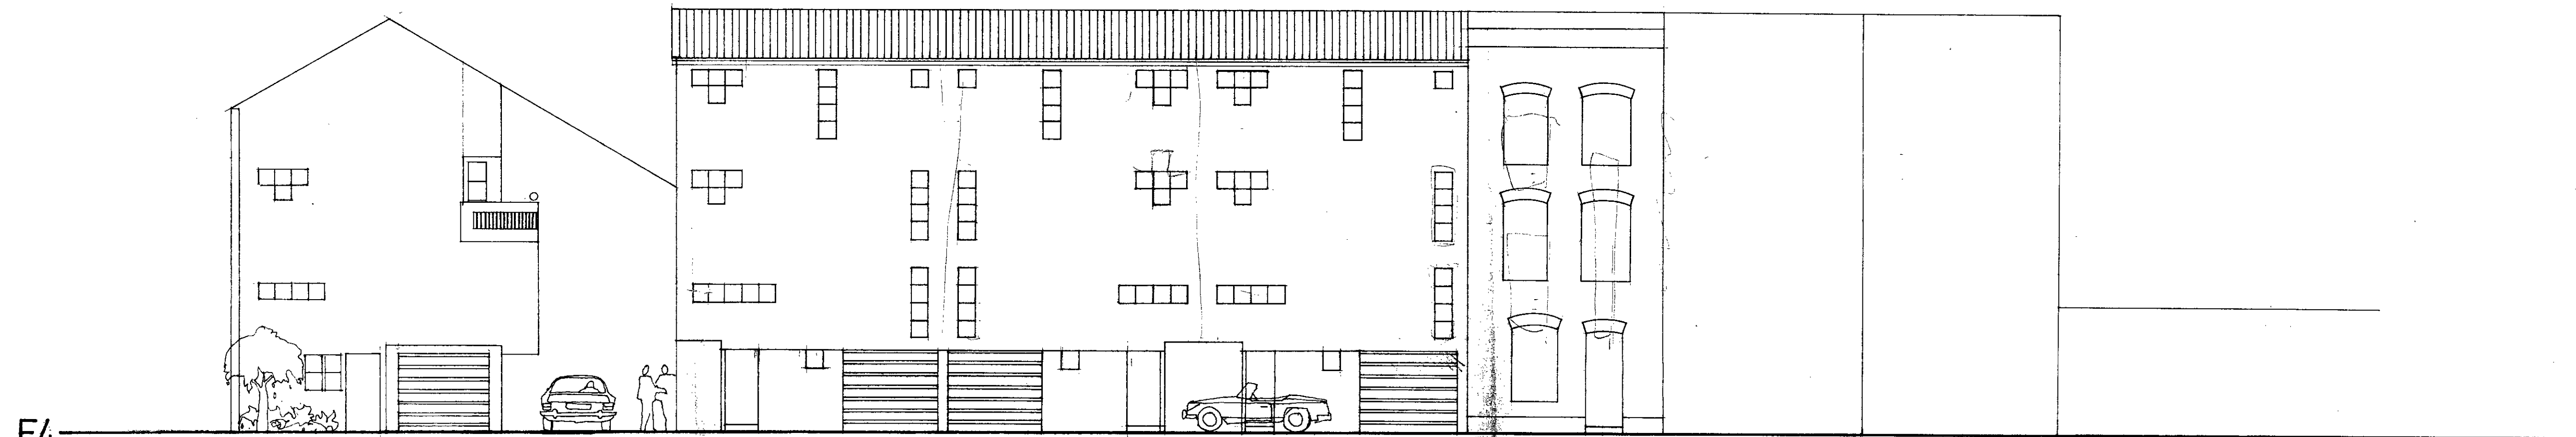


E4

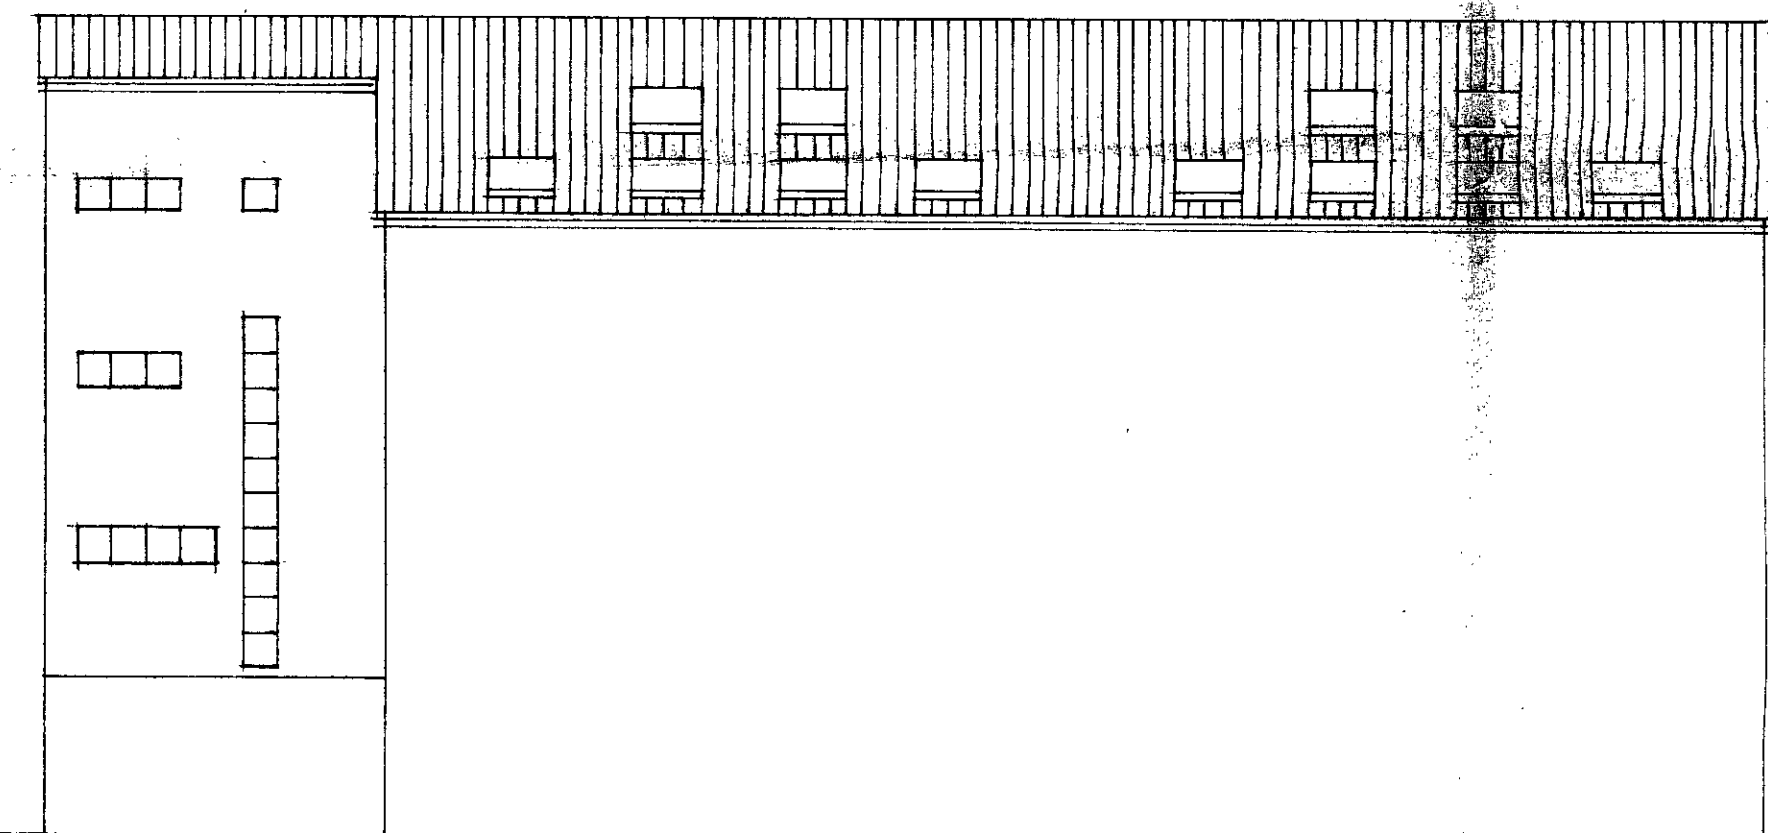

E5

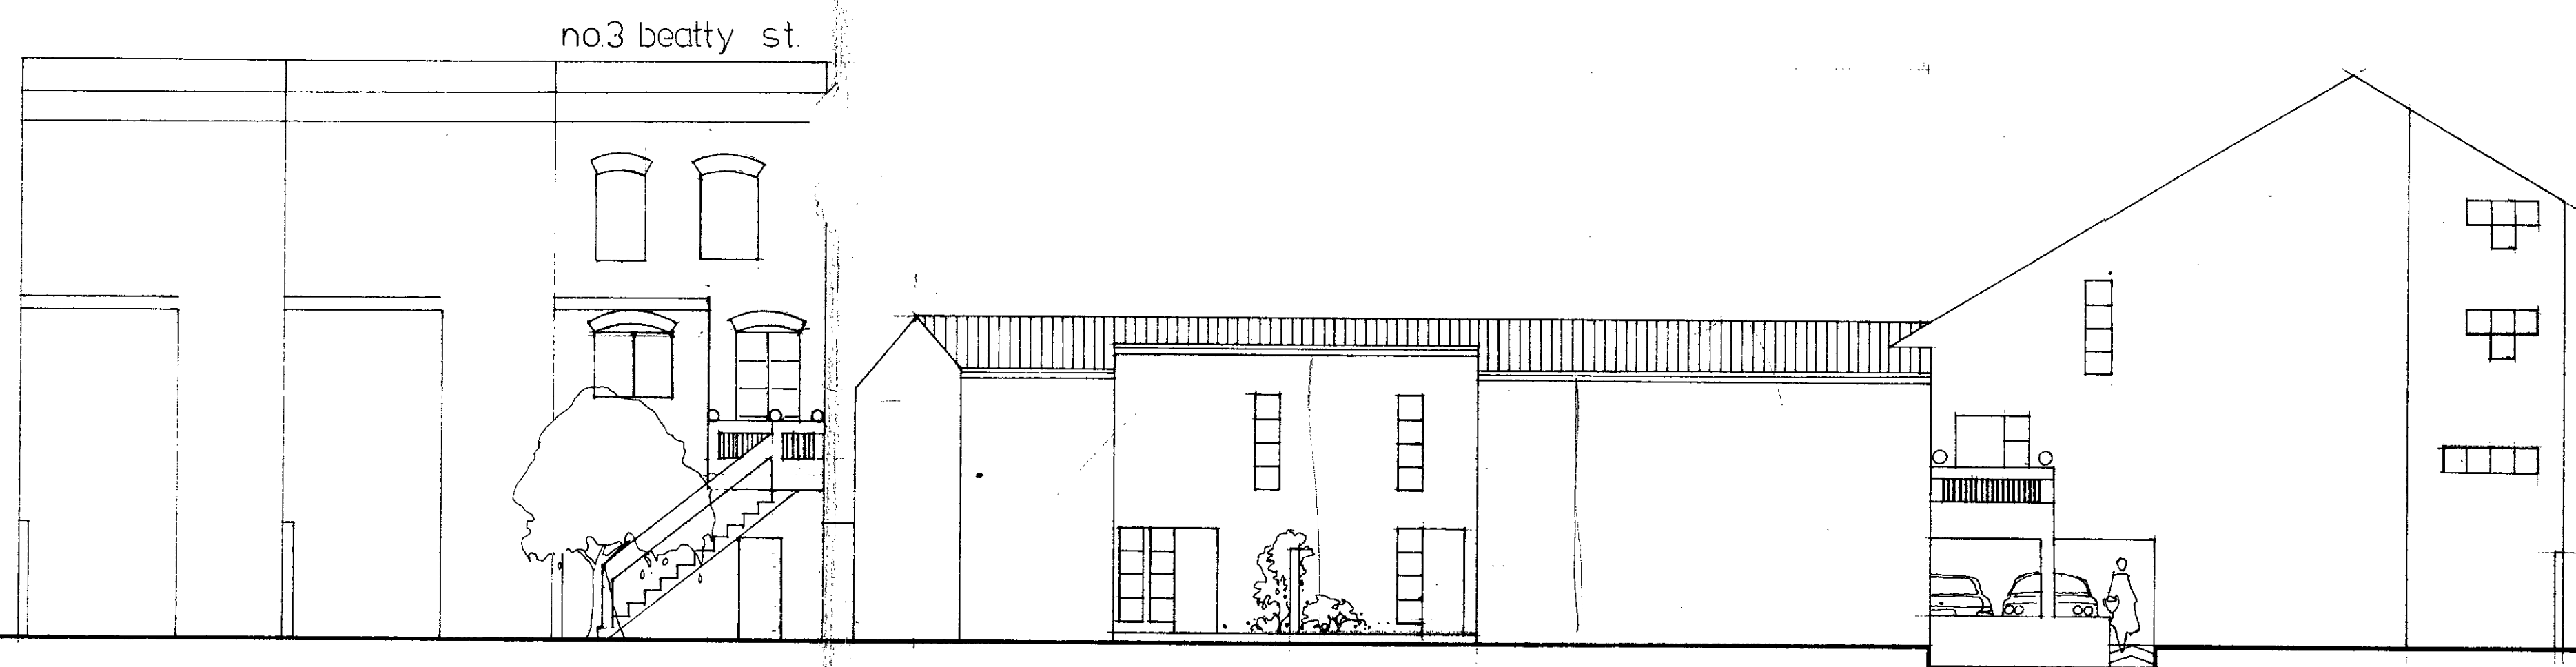

E6

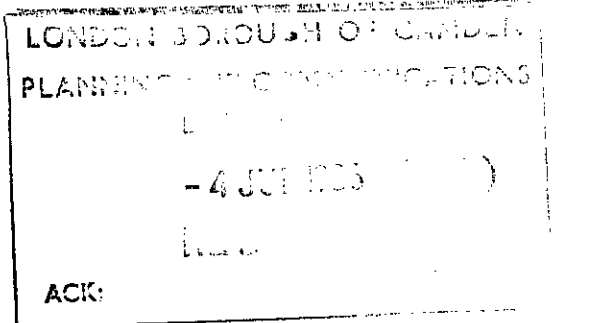

Client
**Superior
Improvements Ltd**
Job title

**MORNINGTON
CRESCENT
LONDON NW1**



TP 8600258 (2)

Drawing title
**HOUSES
EXTERNAL
ELEVATIONS**


Scale 1:100	Date FEBRUARY 1995	Drawn
----------------	-----------------------	-------

LEE GOLDFINGER and MILES
Architects and Planners - 01-724 2406
52/56 Lisson Street - London NW1 6ST

146	12
-----	----

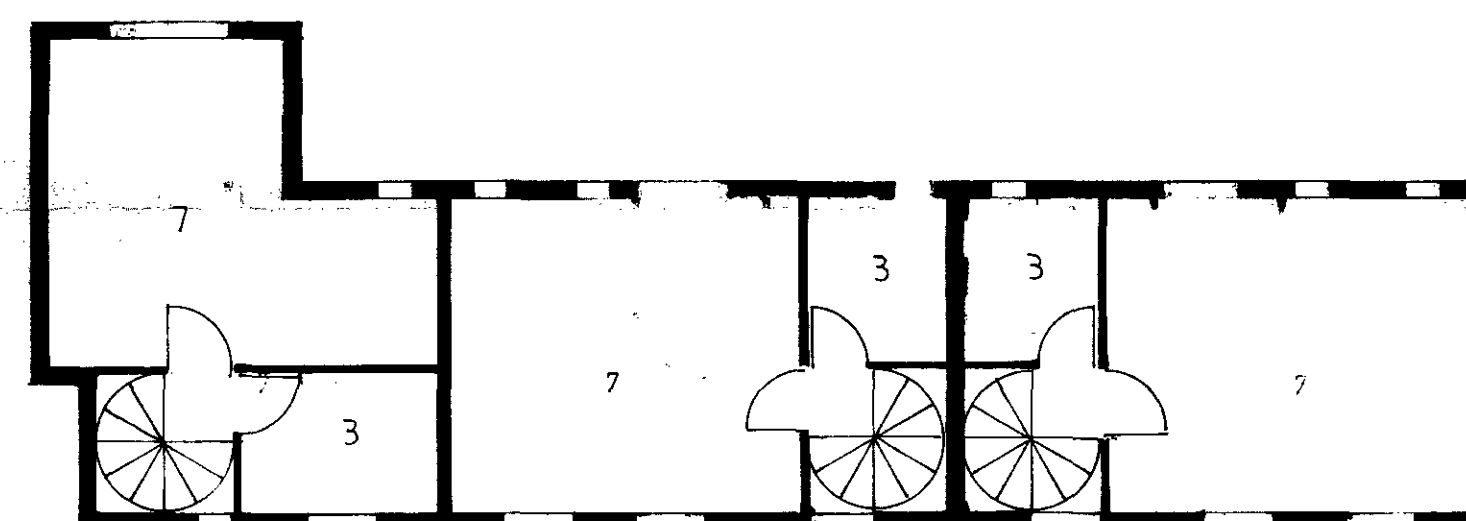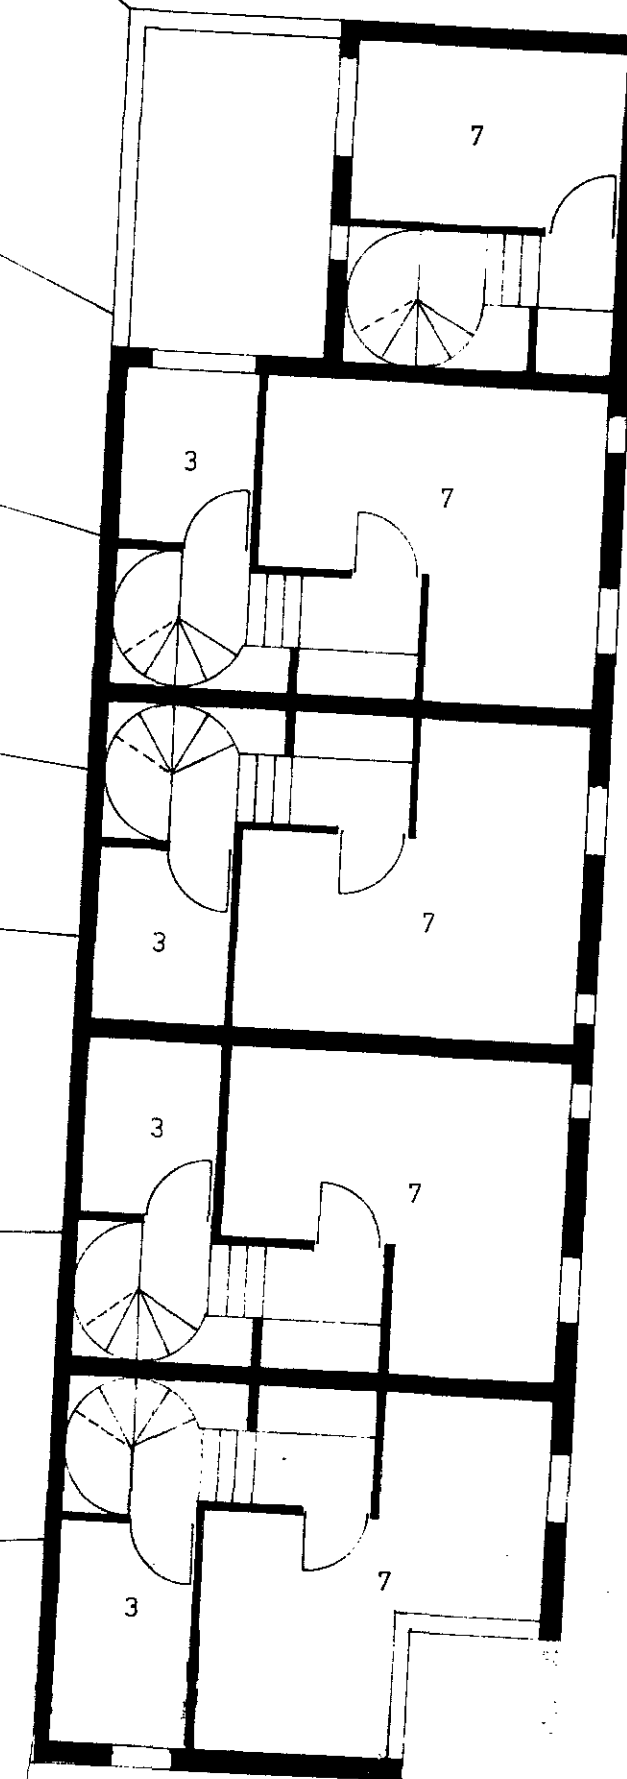

A 22886

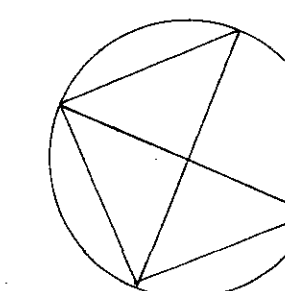

Client
Superior
Improvements Ltd

Job title

MORNINGTON
CRESCENT
LONDON NW1

Drawing title
HOUSES
THIRD FLOOR PLAN

Scale
1:100

Date
JANUARY 1986

Drawn

LEE GOLDFINGER and MILES
Architects and Planners - 01-724 2406
52/56 Lisson Street - London NW1 6ST


860258 R2

146

11 A



A 22 8 86

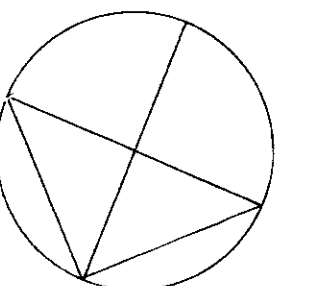

Client
**Superior
Improvements Ltd**

Job title
**MORNINGTON
CRESCENT
LONDON NW1**


Drawing title
**HOUSES
SECOND FLOOR PLAN**

Scale 1:100	Date JANUARY 1986	Drawn
----------------	----------------------	-------


LEE GOLDFINGER and MILES
Architects and Planners - 01-724 2406
52/56 Lisson Street - London NW1 6ST

146	10 A
-----	------

860258R2

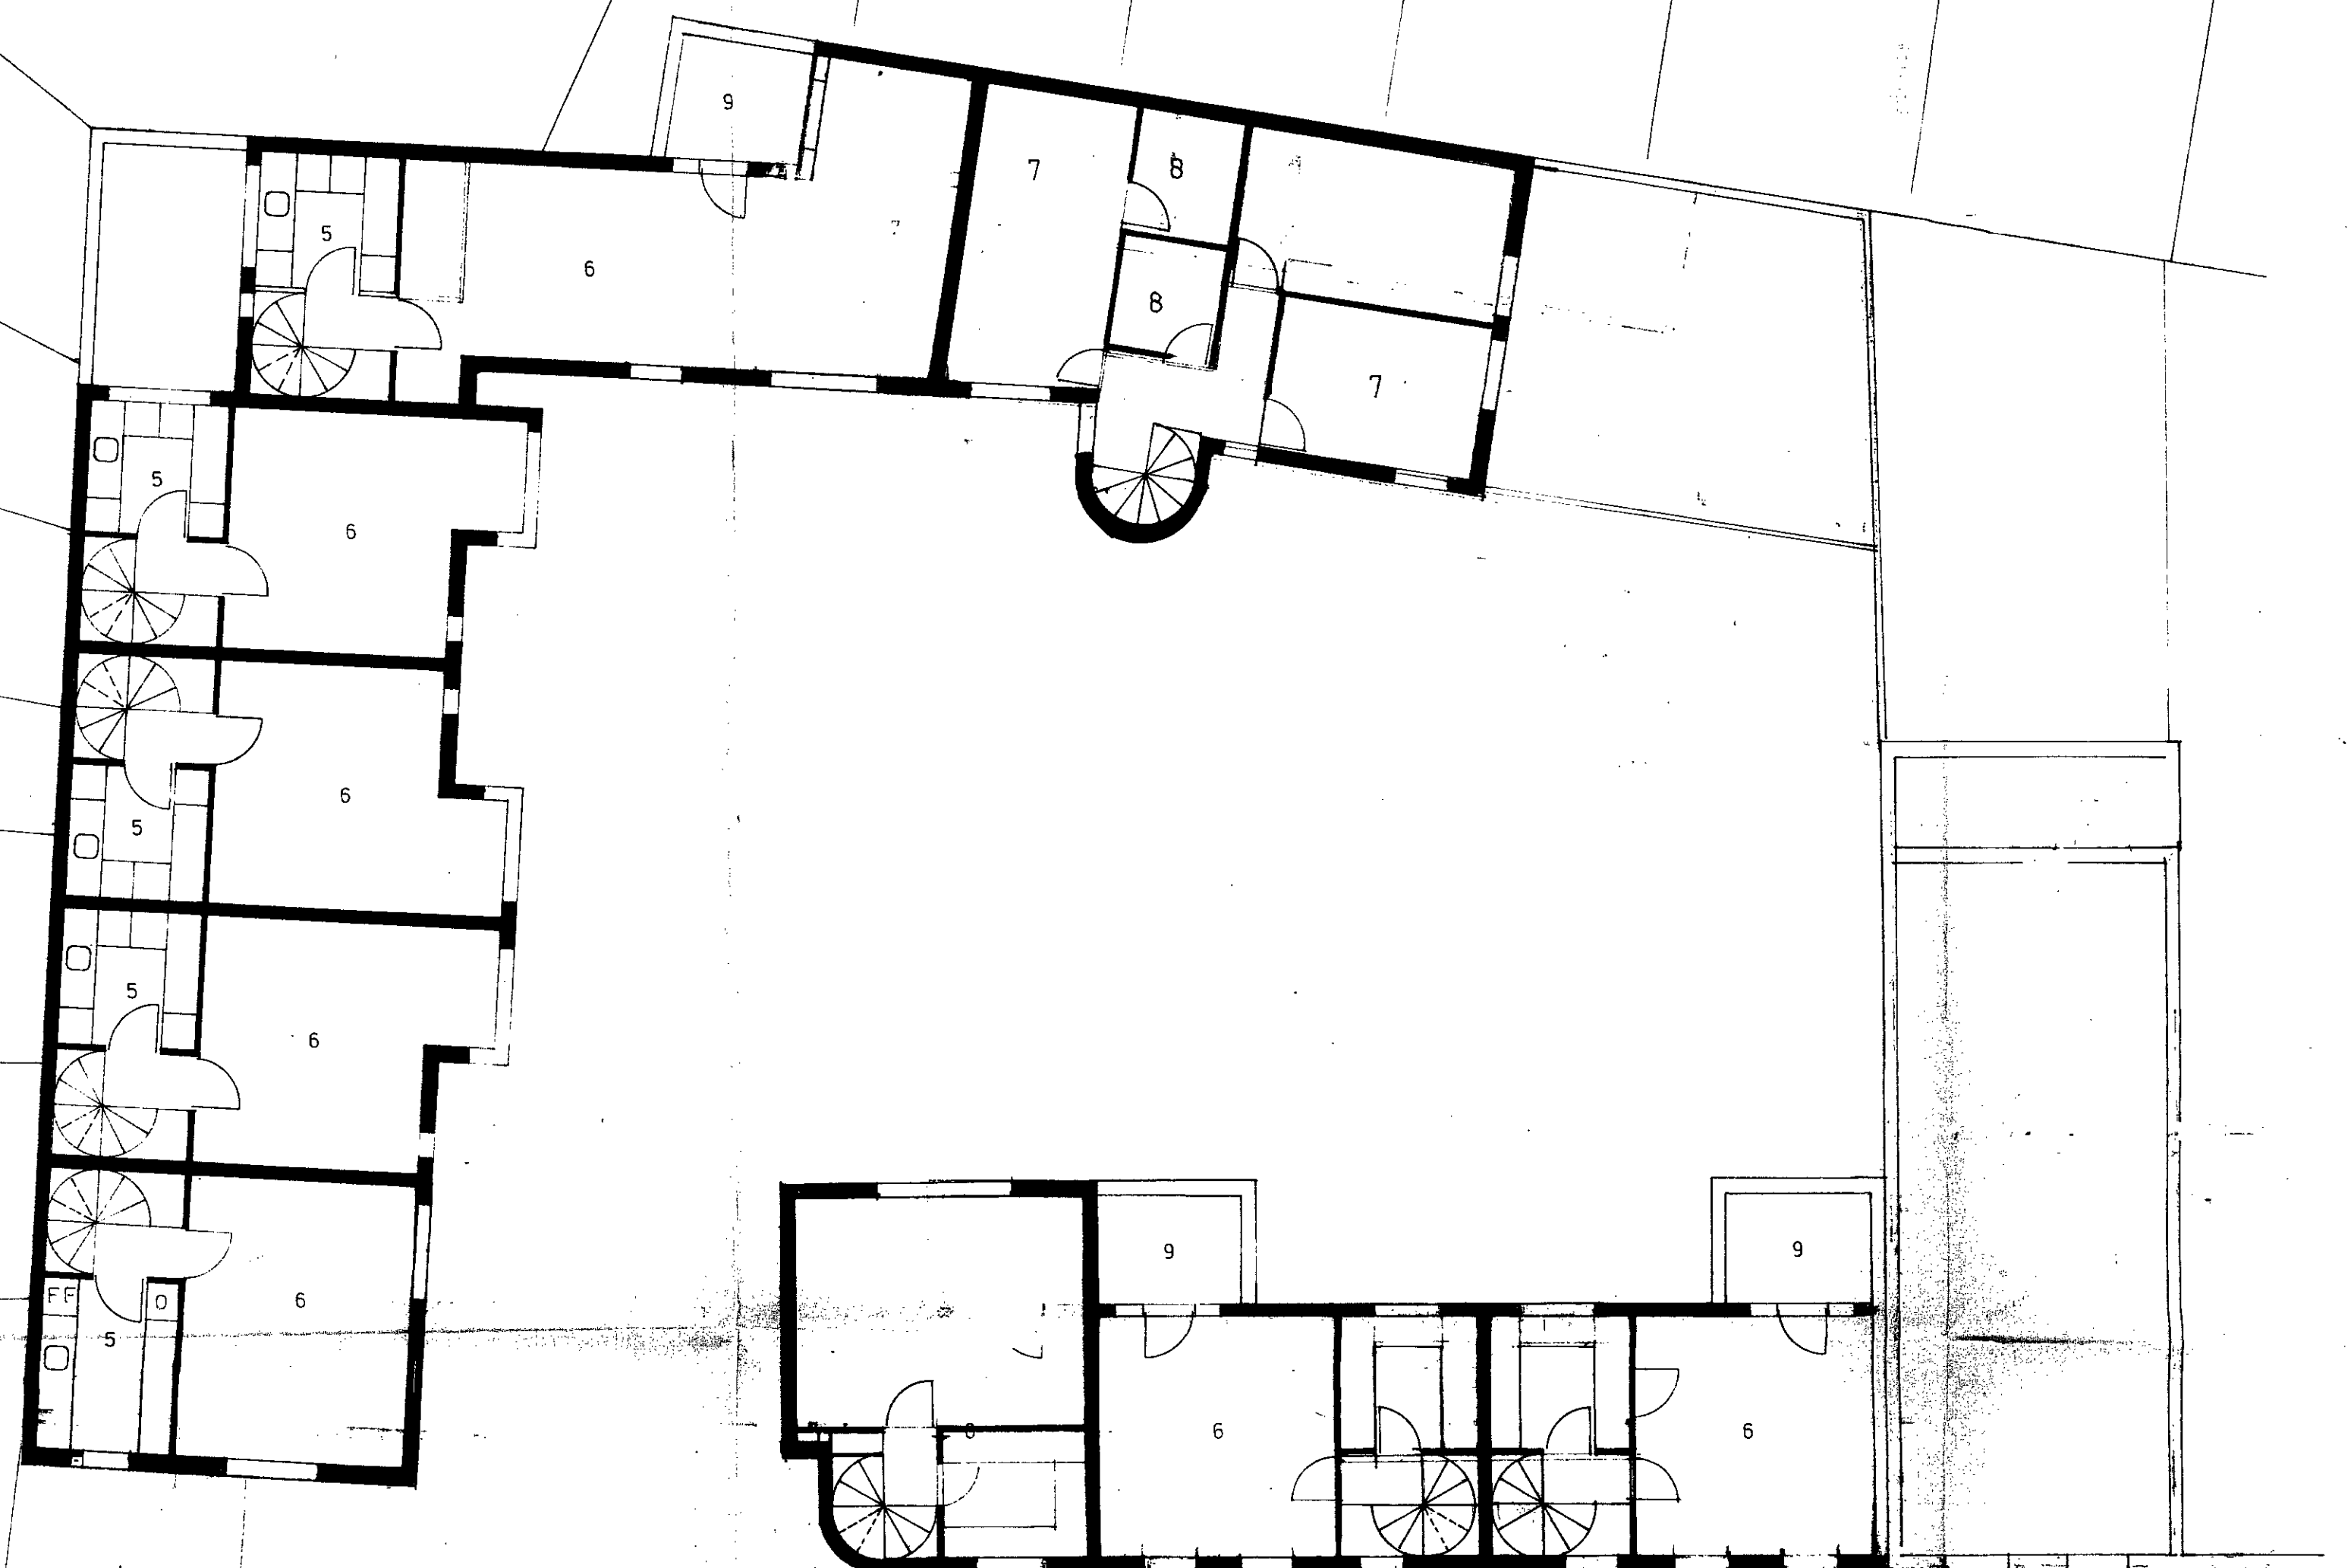

A 22.8.86

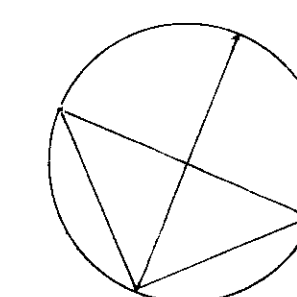

Client
**Superior
Improvements Ltd**

Job title

**MORNINGTON
CRESCENT
LONDON NW1**


Drawing title
**HOUSES
FIRST FLOOR PLAN**

Scale 1:100	Date JANUARY 1985	Drawn
----------------	----------------------	-------


LEE GOLDFINGER and MILES
Architects and Planners - 01-724 2406
52/56 Lisson Street - London NW1 651

860258 R2

146	09 A
-----	------

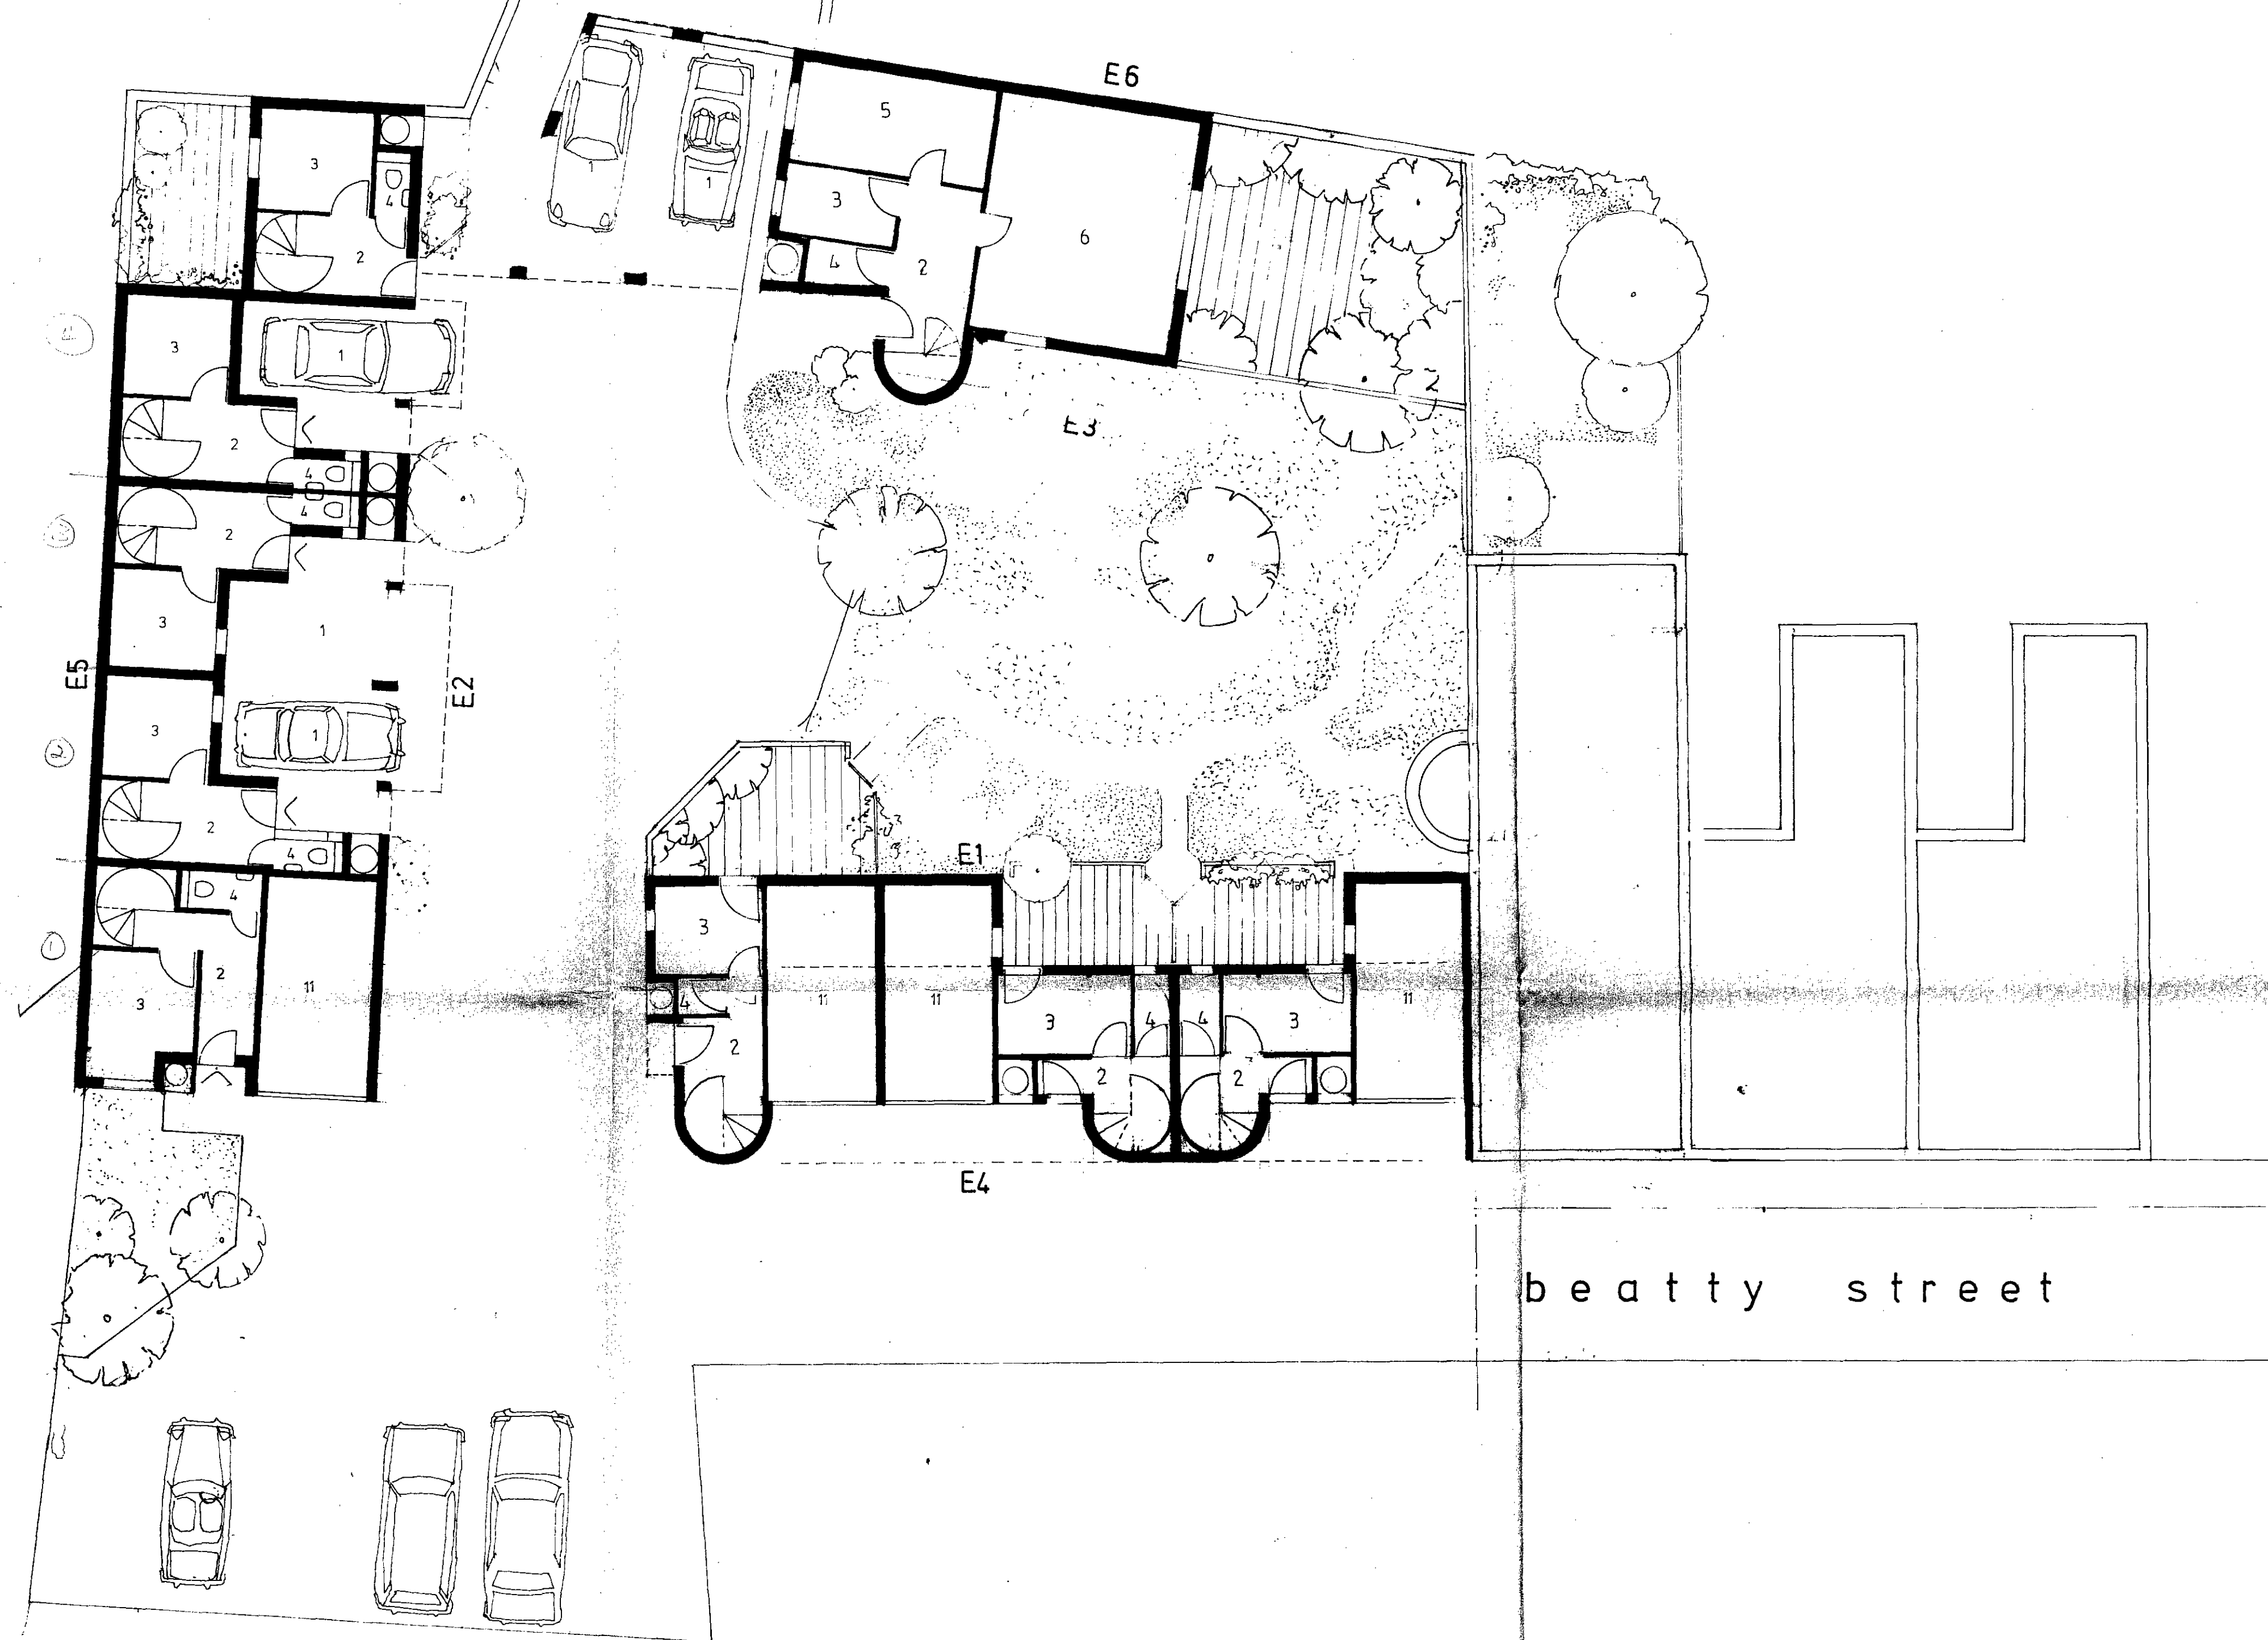

A 22.8.86

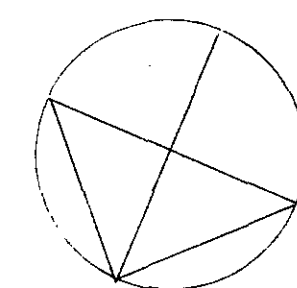

Client
Superior
Improvements Ltd

MORNINGTON
CRESCENT
LONDON NW1

Drawing title

GROUND FLOOR
PLAN

Scale
1:100

Date
JANUARY 1986


Drawn

LEE GOLDFINGER and MILES
Architects and Planners - 01-724 2406
52/56 Lisson Street - London NW1 6ST

146

08A

860258R2

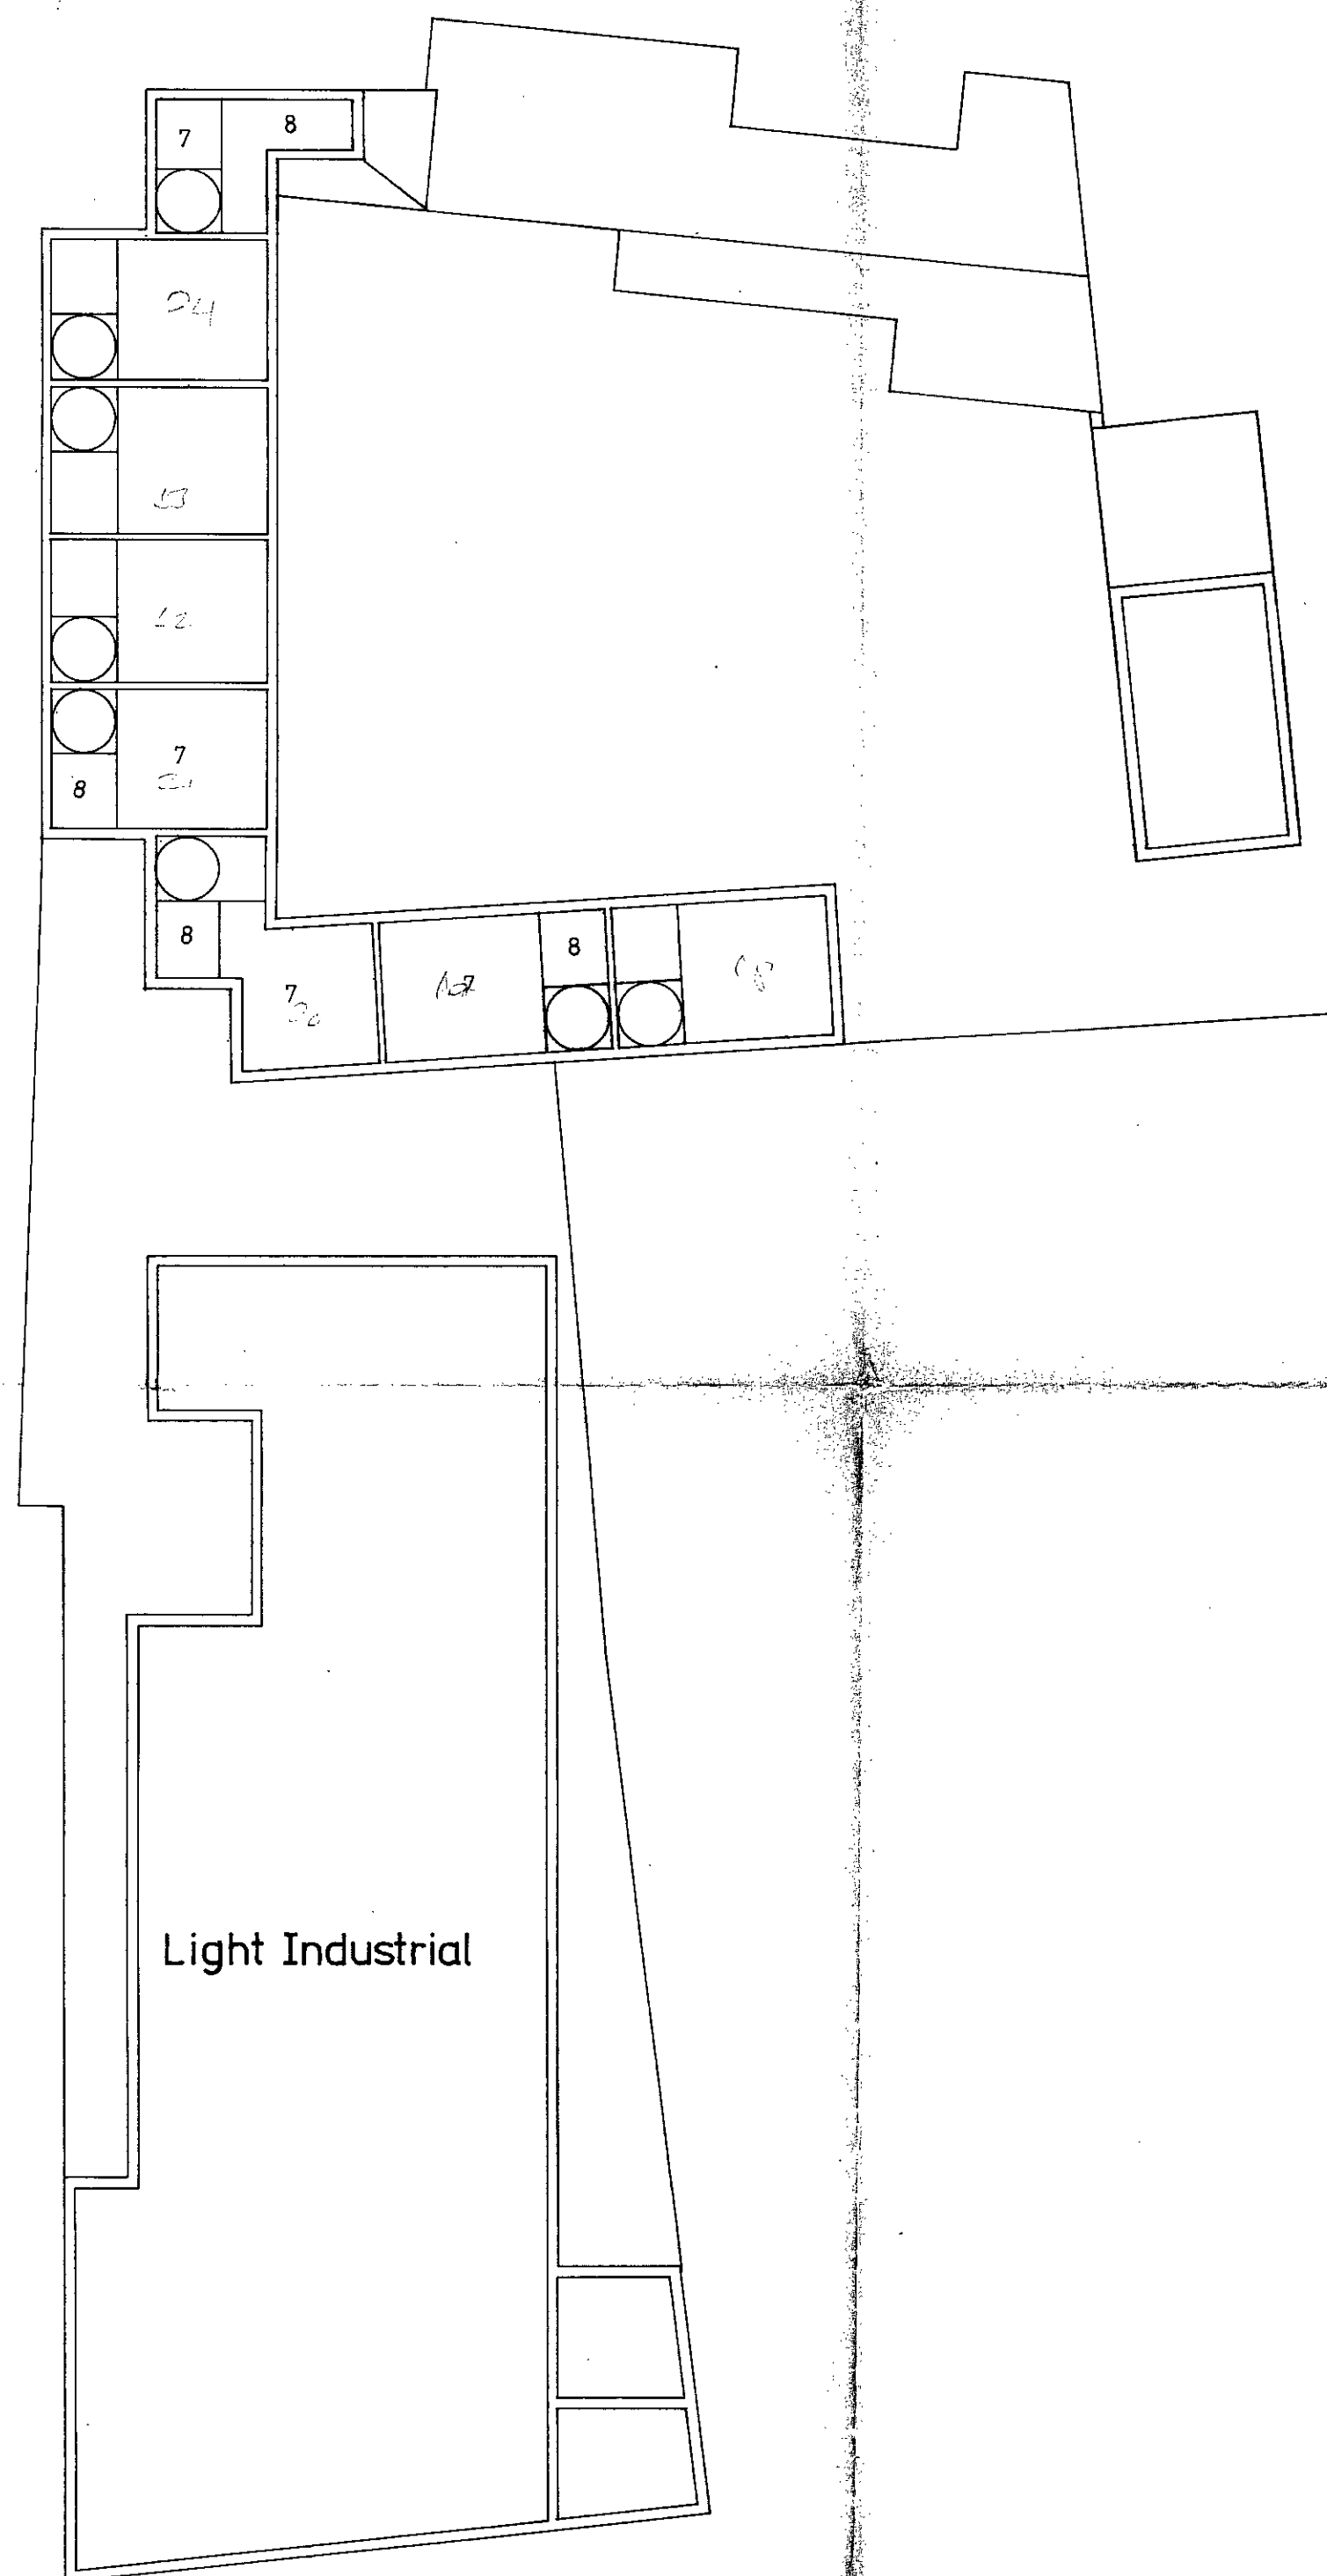

THIRD FLOOR



FOURTH FLOOR

Client

La Mirage Holding Inc.

Job title

MORNINGTON
CRESCENT
LONDON NW1

Drawing title

THIRD, FOURTH
FLOOR PLANS

Scale

1:200

Date

28 OCT 85

Drawn


LEE GOLDFINGER and MILES

Architects and Planners - 01-724 2406


52/56 Lisson Street - London NW1 6ST

146


06

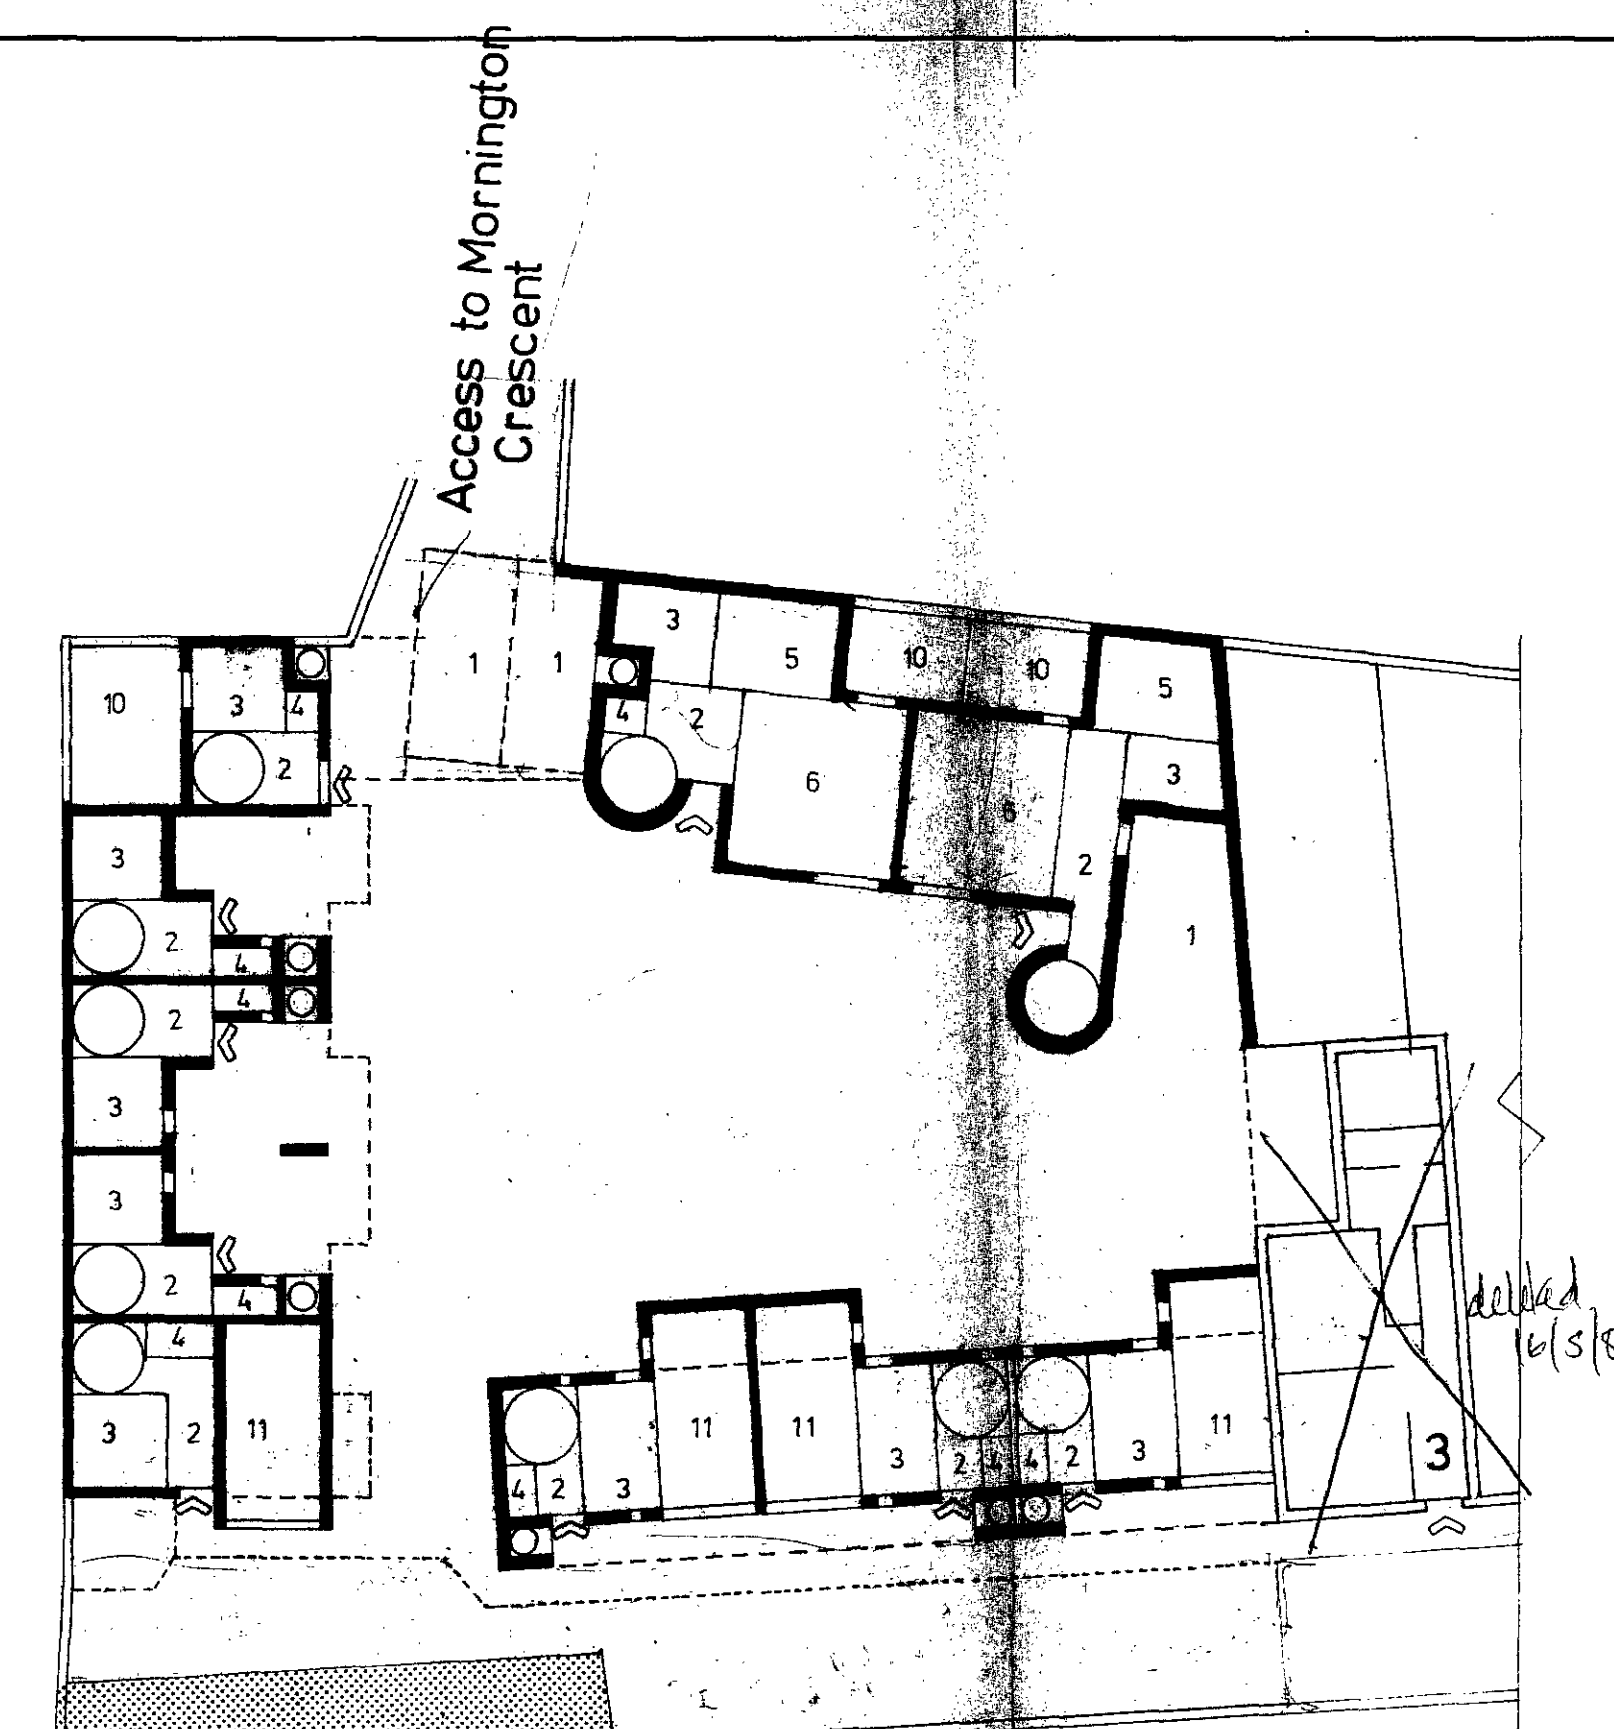

GROUND FLOOR

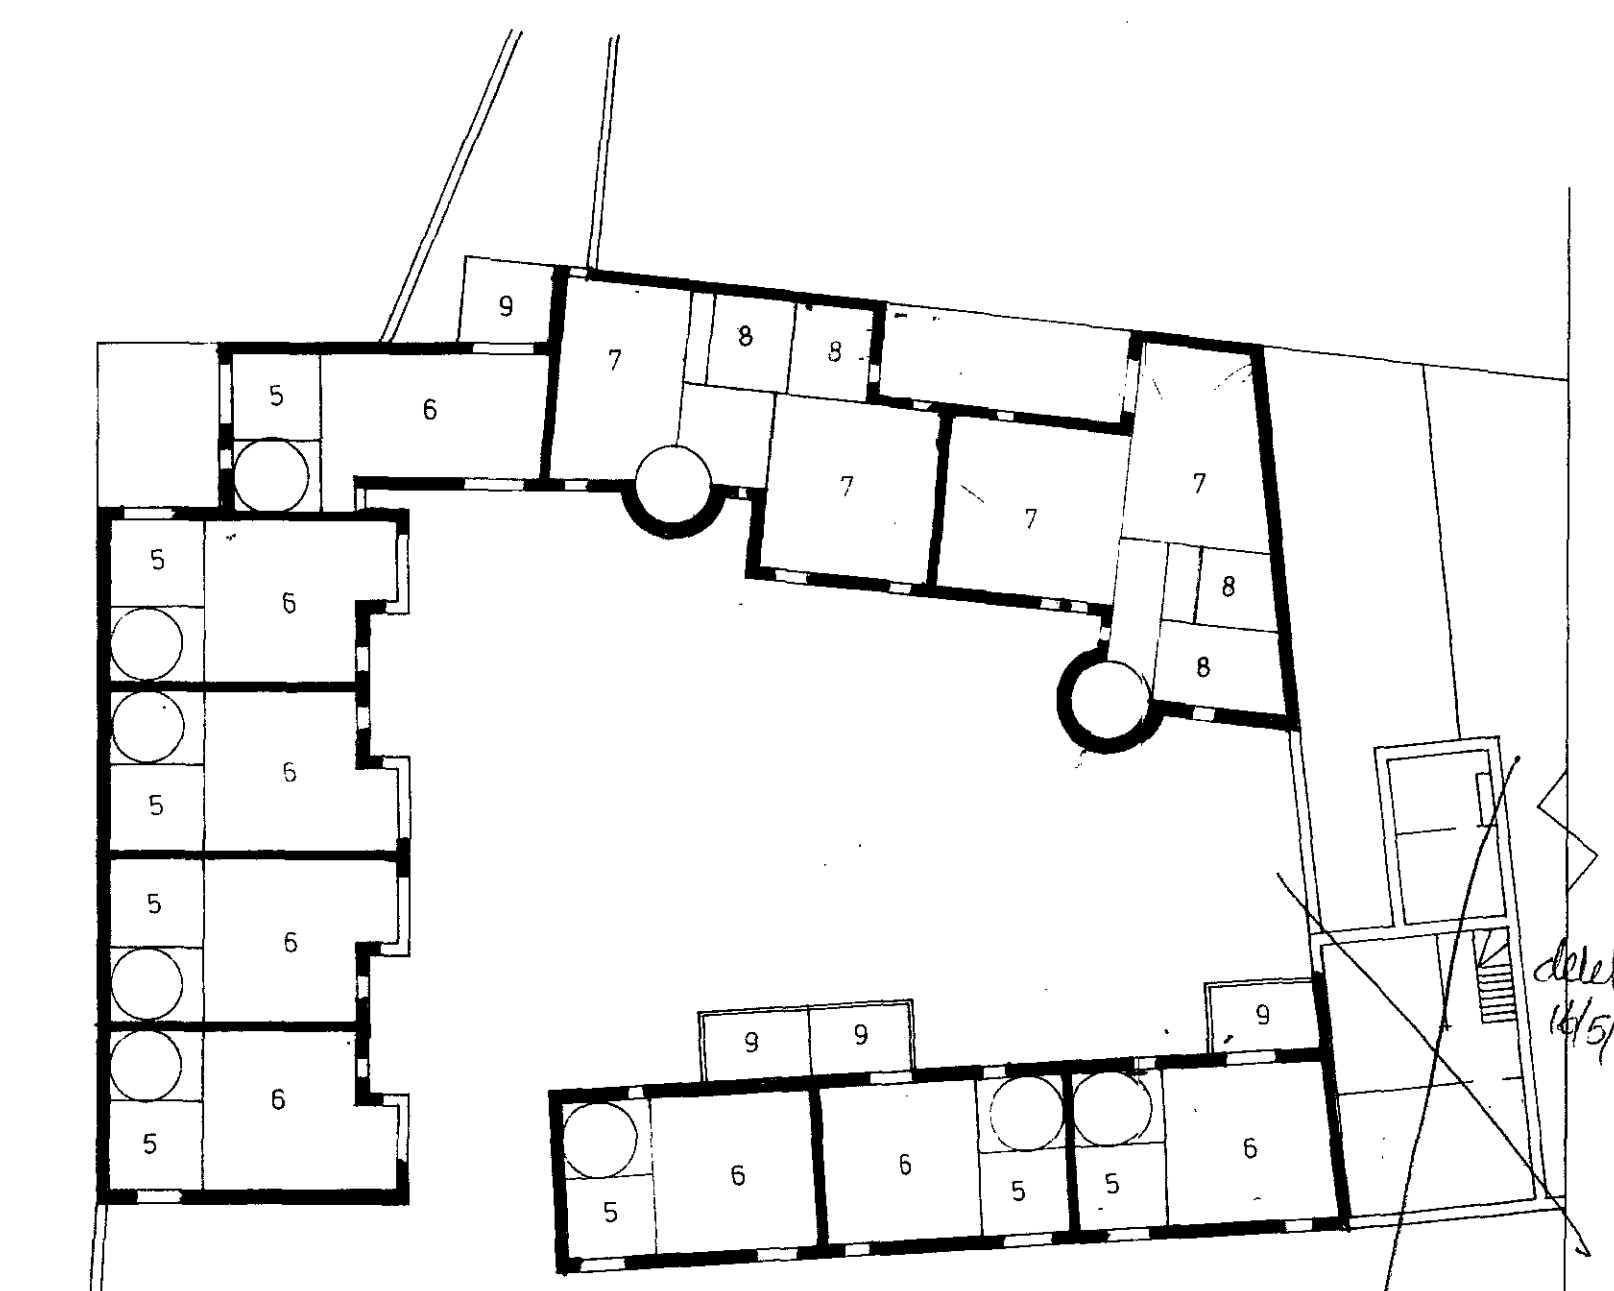

FIRST FLOOR

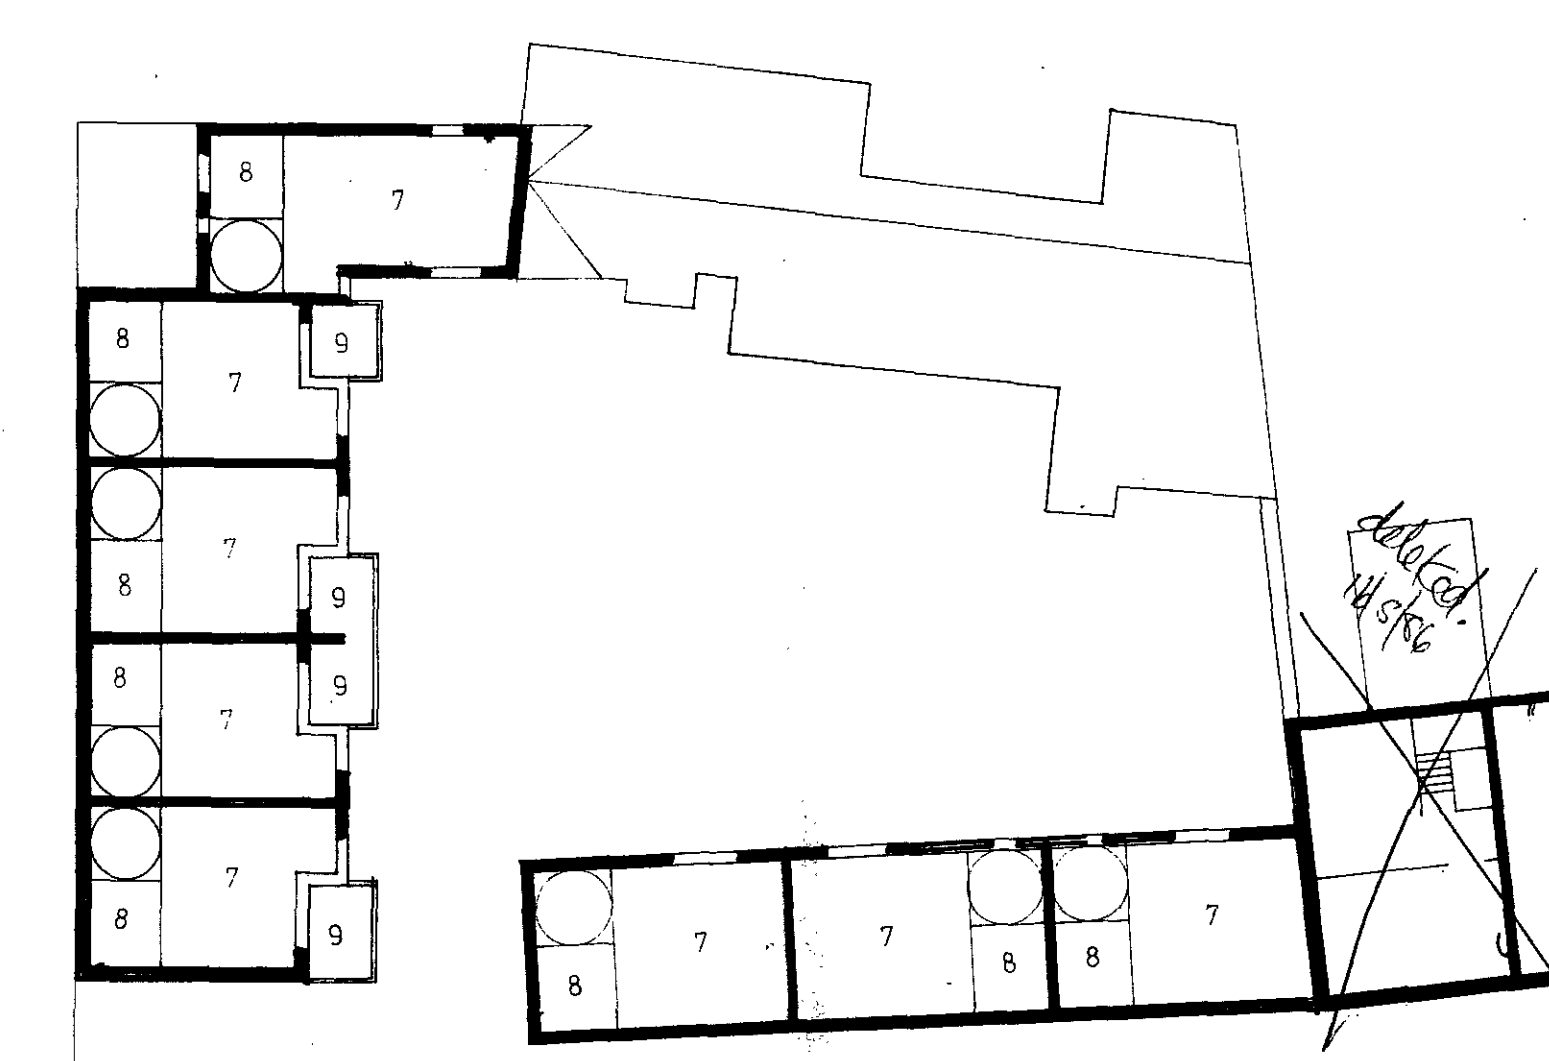

SECOND FLOOR

- KEY
- 1 Car Port
 - 2 Entrance Hall
 - 3 Utility Room
 - 4 WC
 - 5 Kitchen
 - 6 Living Room
 - 7 Bedroom
 - 8 Bathroom
 - 9 Terrace
 - 10 Patio
 - 11 Garage

SCHEDULE OF AREAS


Residential Site Area	114.0m ² gross
No. of Houses	10
Habitable Rooms	30
Garages	3
Car Ports	7
Density	125 habitable rooms/acre

Light Industrial Site Area 891m²

Grnd	596
1st	505
2nd	475
3rd	435
4th	285
	2166m ²

Plot Ratio 2.4 to 1

Loss of gross Light Industrial Space 116m²
No useable Light Industrial Space

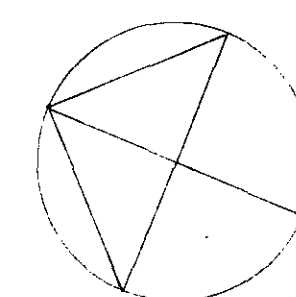

REVISIONS
JANUARY 1986
B HOUSES' LAYOUT CHANGED

LONDON
PLANNING
ACK:

Client
Superior Improvements Ltd

Job title
MORNINGTON CRESCENT LONDON NW1


TP 8600758 (R)
Drawing title
GROUND, FIRST, SECOND FLOOR PLANS PROPOSALS

Scale 1:200 Date 28 OCT 85 Drawn

LEE GOLDFINGER and MILES
Architects and Planners - 01-724 2406
52/56 Lisson Street - London NW1 6ST

146 05^B

ORIGIN

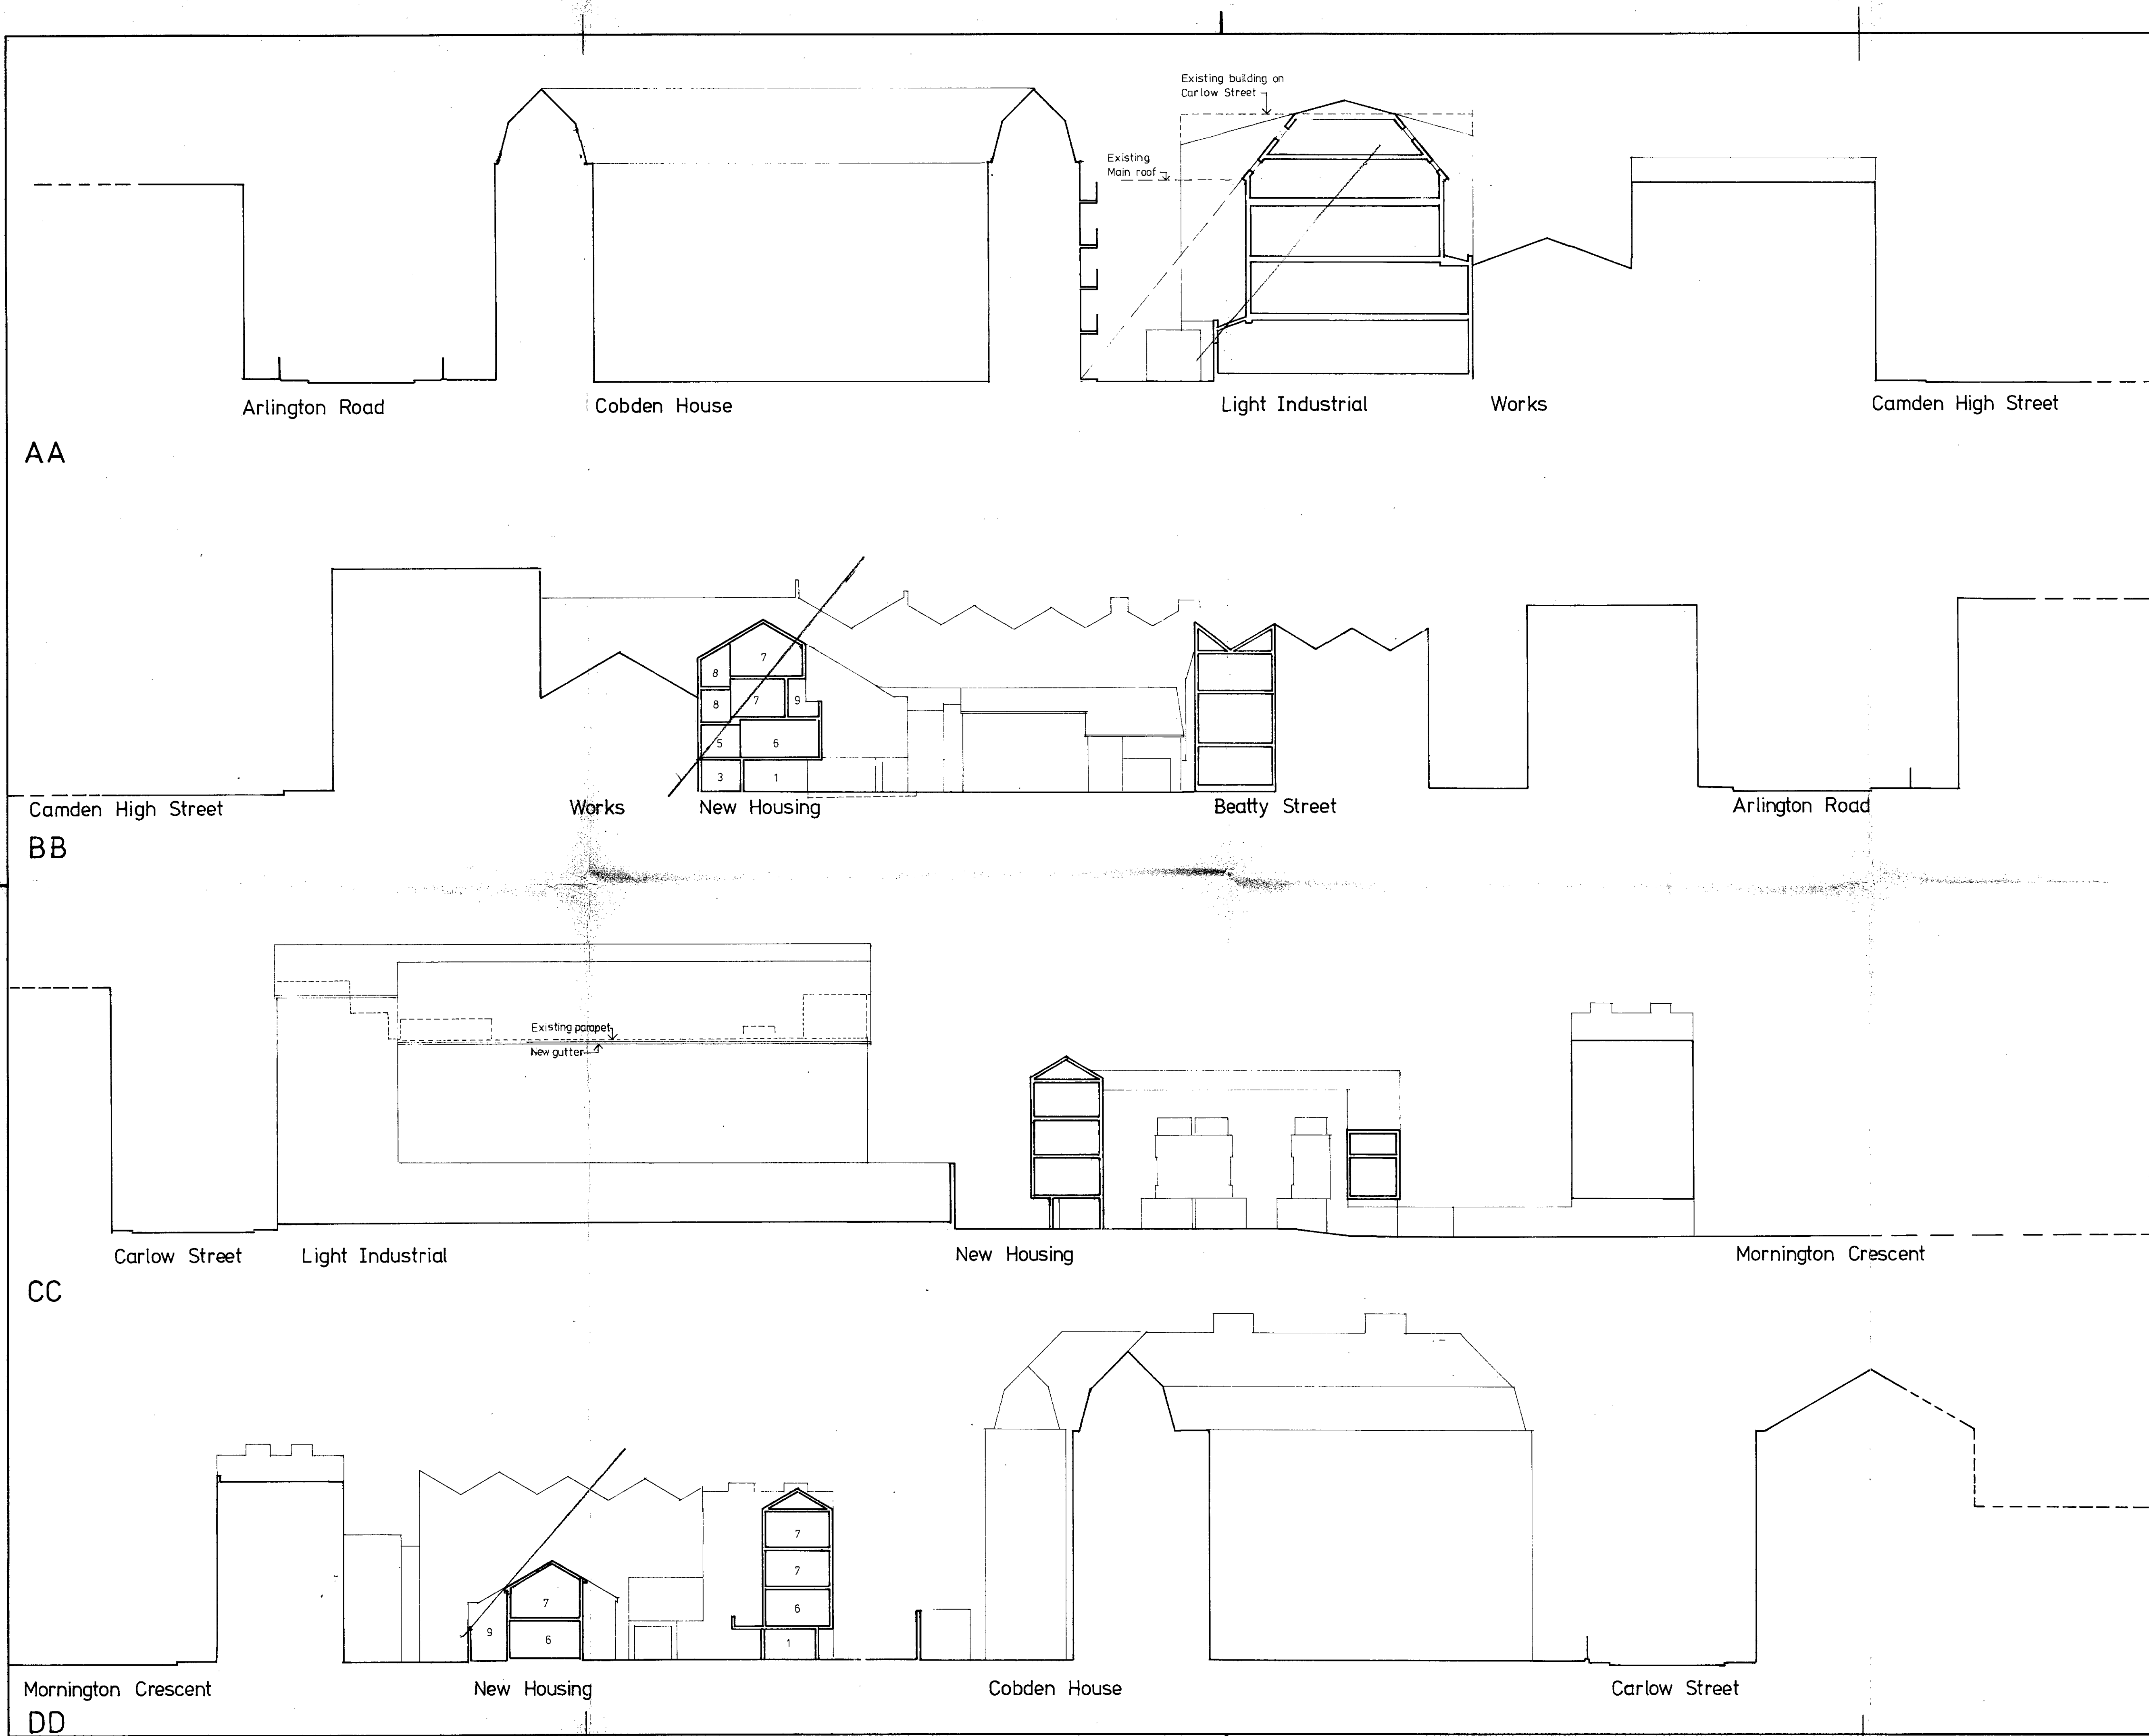

B 03/02/86 Scheme revised
A 13/12/85 Light Ind. floor area altered

Client
La Mirage Holding Inc.

Job title

MORNINGTON
CRESCENT
LONDON NW1
8600258 (P1)

Drawing title		
SITE SECTIONS		
Scale 1:200	Date 28 OCT 85	Drawn
LEE GOLDFINGER and MILES Architects and Planners - 01-724 2406 52/56 Lisson Street - London NW1 6ST		
146	04 B	