


NOTES :

1. DO NOT SCALE THIS DRAWING. WORK TO FIGURED DIMENSIONS ONLY. ALL DIMENSIONS TO BE VERIFIED ON SITE BEFORE COMMENCEMENT OF ANY WORK.
2. ALL DISTURBED SURFACES TO BE MADE GOOD WITH MATCHING MATERIALS.
3. ALL STRUCTURAL TIMBER TO BE TANKALIZED BEFORE ERECTION.

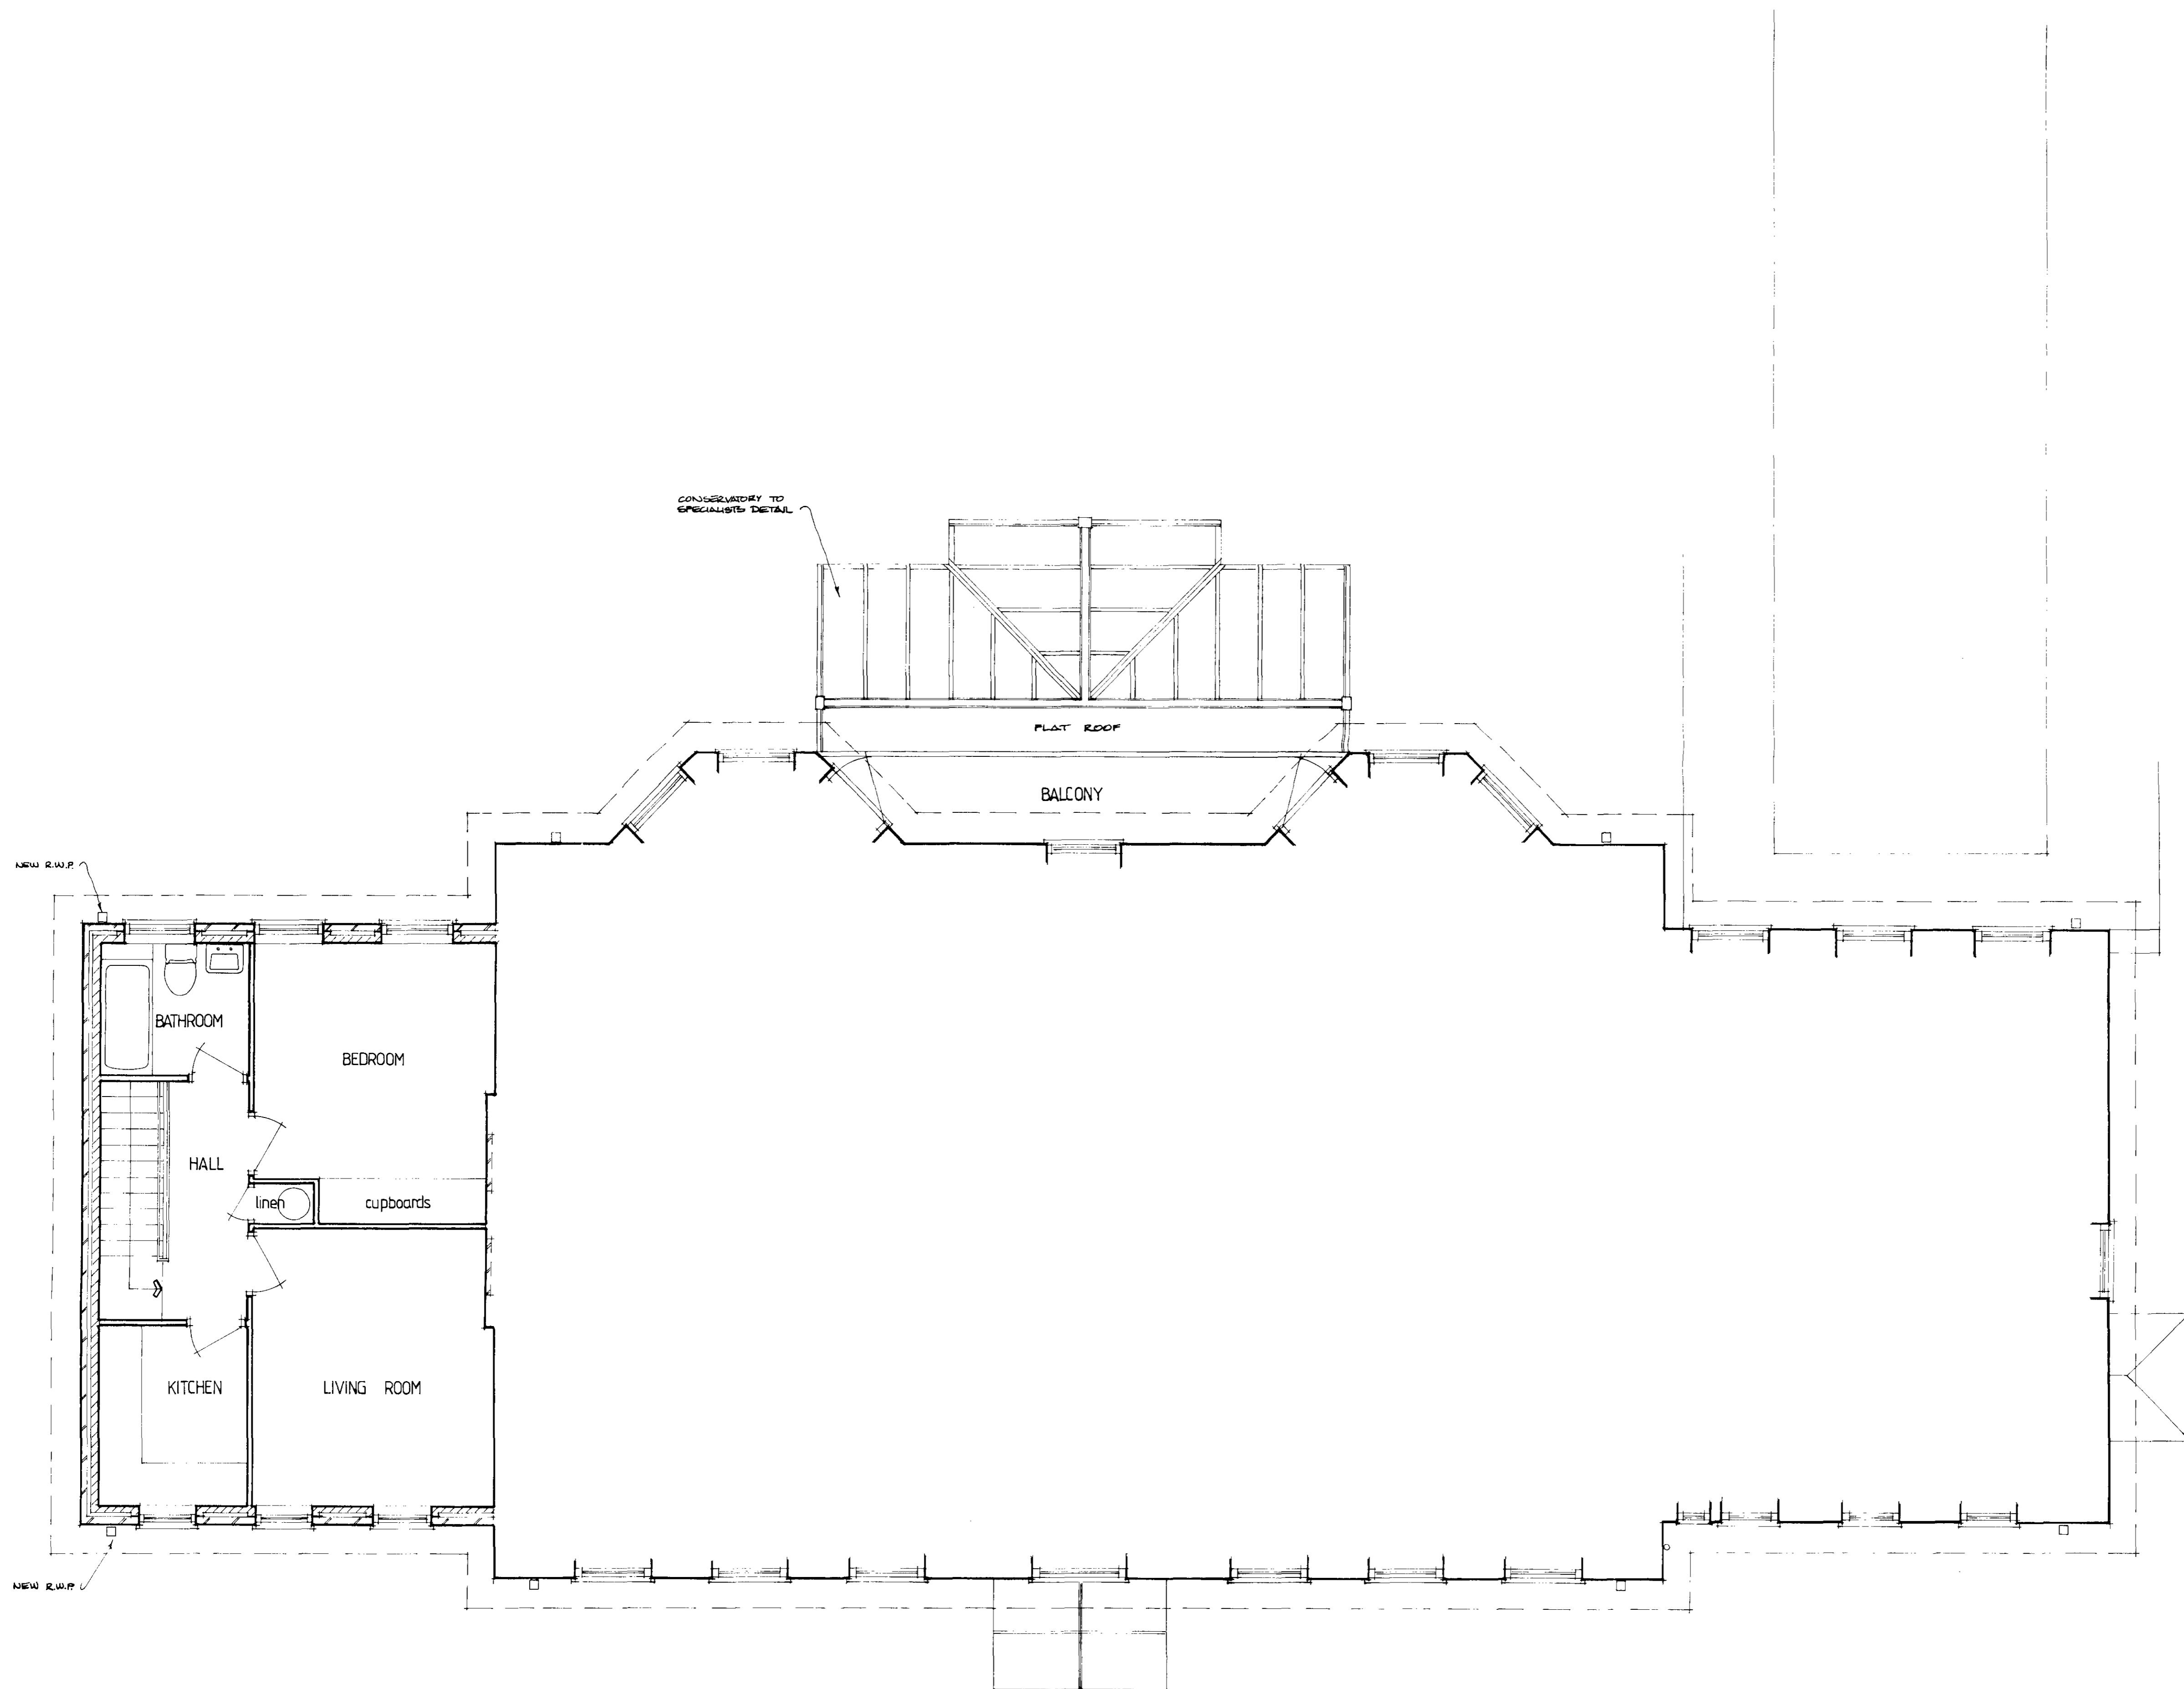

26 JUL 1996
PLANS APPROVED
ON BEHALF OF THE COUNCIL

C9601808
P9601648

PROPOSED CONSERVATORY and
TWO STOREY SIDE EXTENSION
at
PELHAM HOUSE · 29 BRACKNELL GARDENS
LONDON · NW3


FIRST FLOOR PLAN

scale 1:50
date : april 1996

drawn by : j.p.kingswell
drawing no. : 03

NOTES :

1. DO NOT SCALE THIS DRAWING WORK TO FIGURED DIMENSIONS ONLY. ALL DIMENSIONS TO BE VERIFIED ON SITE BEFORE COMMENCEMENT OF ANY WORK.
2. ALL DISTURBED SURFACES TO BE MADE GOOD WITH MATCHING MATERIALS.
3. ALL STRUCTURAL TIMBER TO BE TANKALIZED BEFORE REMOVAL.

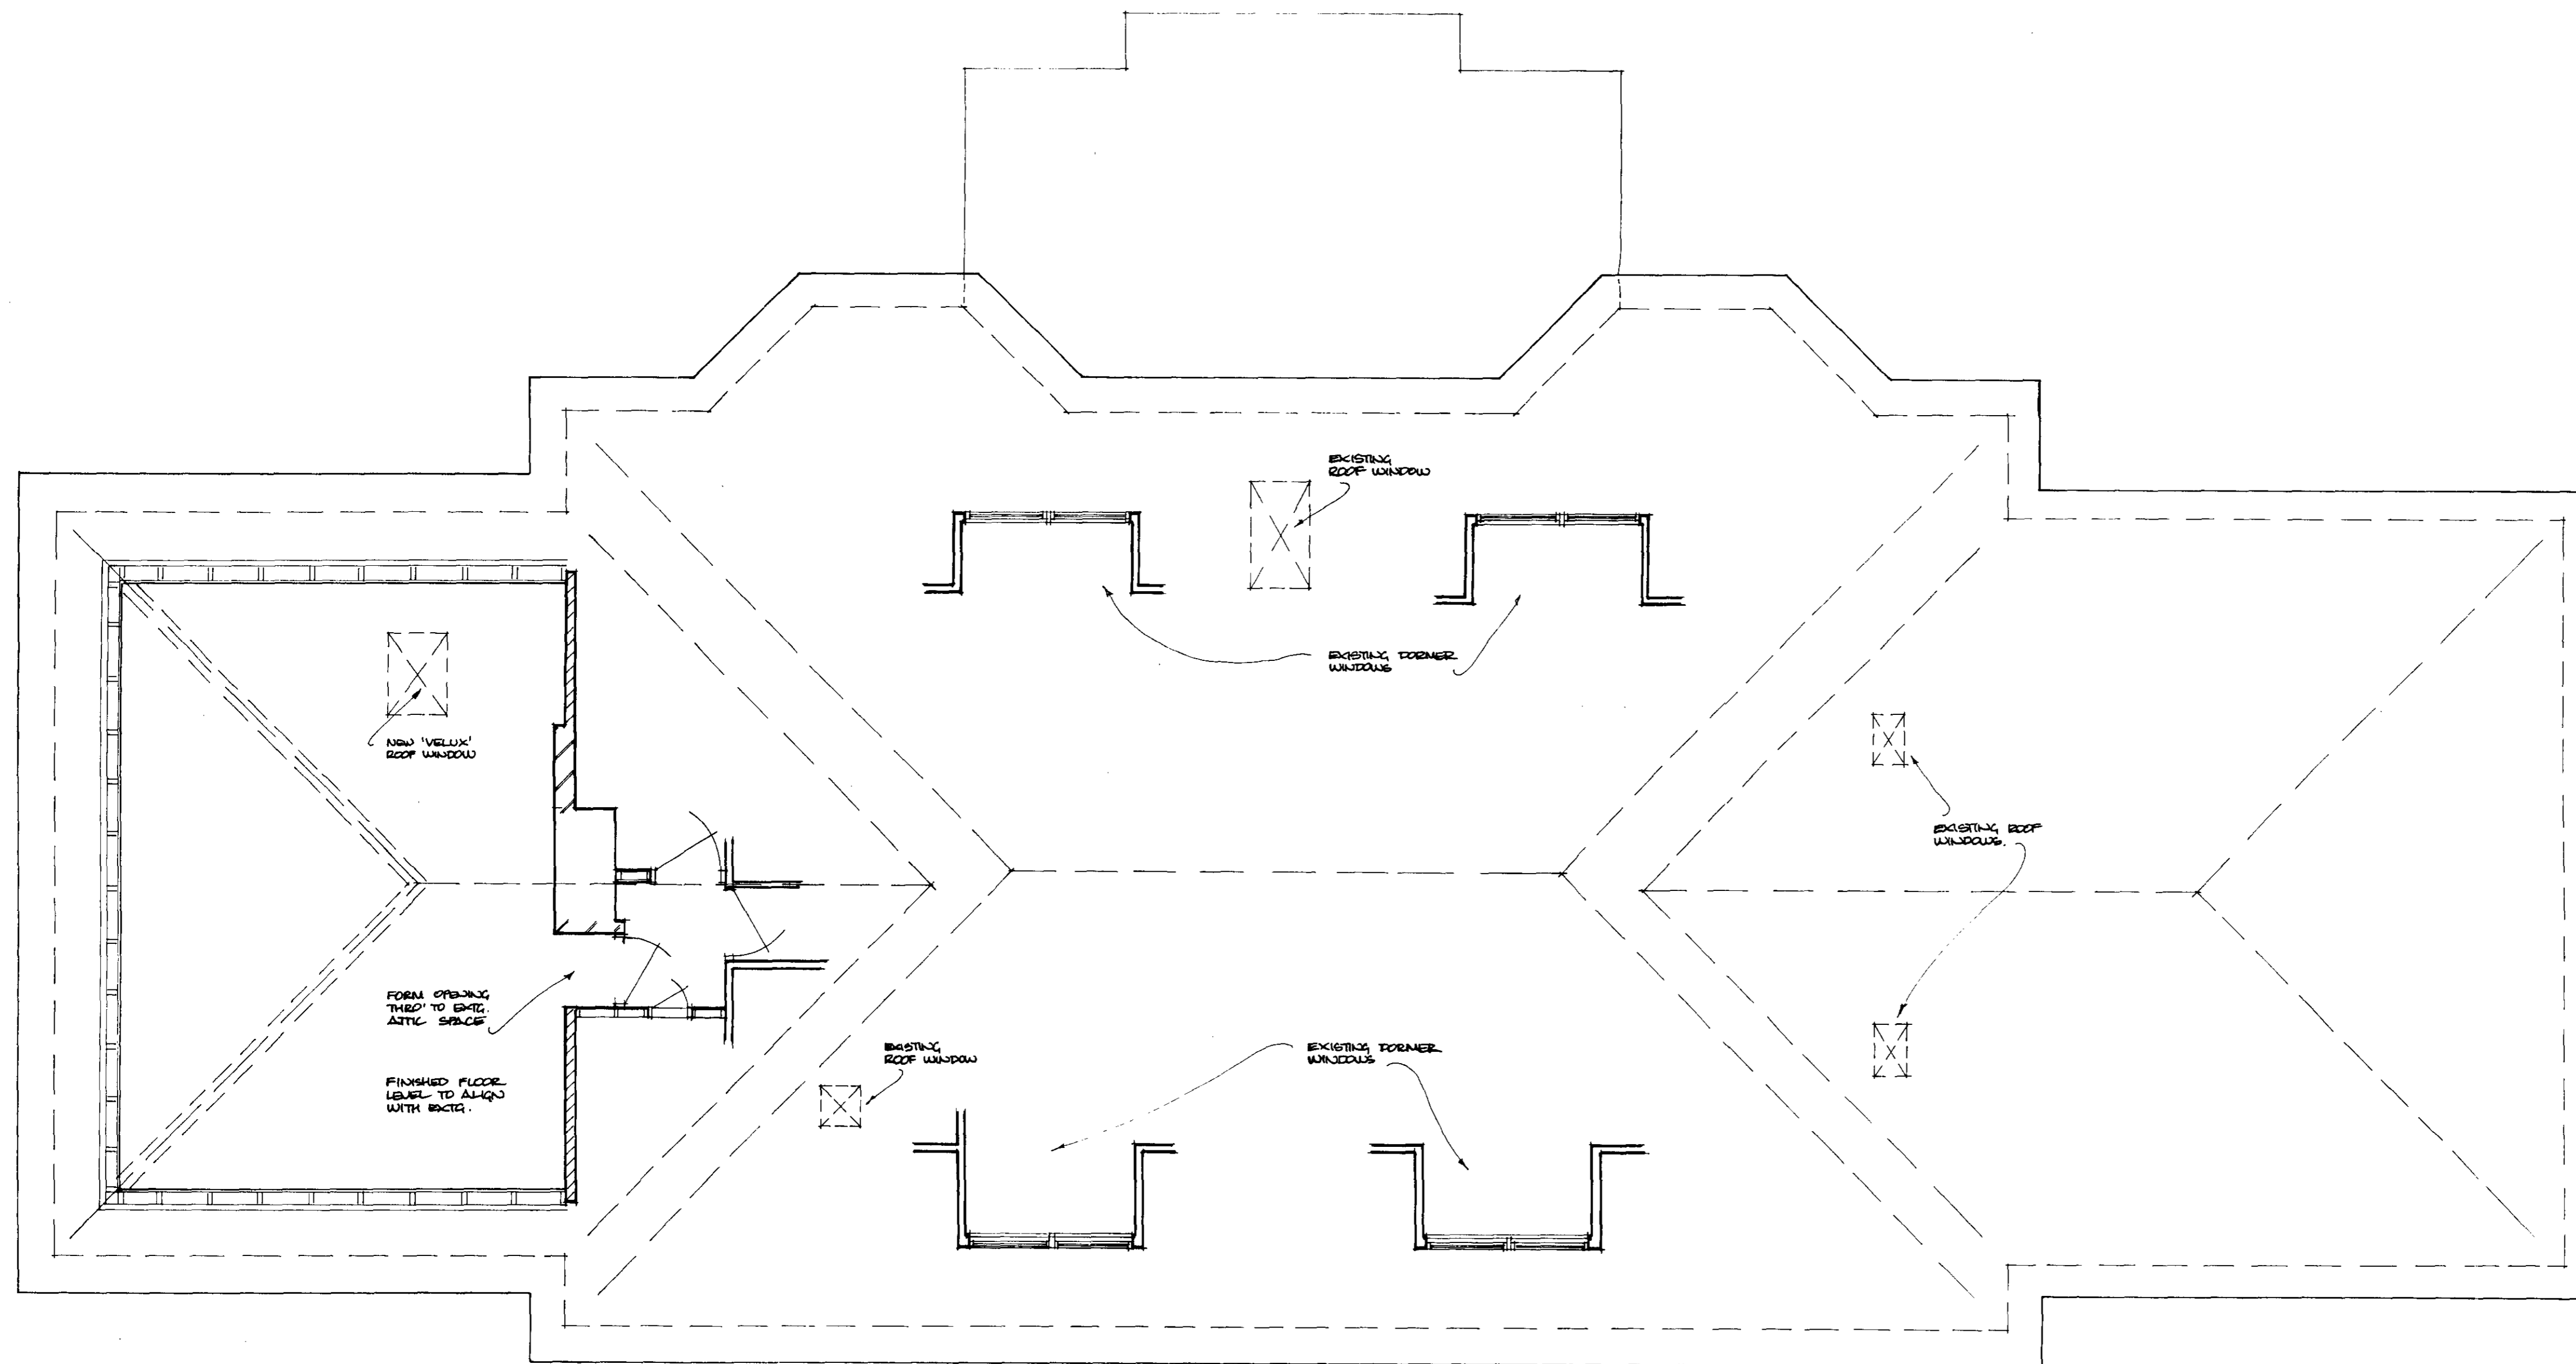

LONDON BOROUGH OF CROMWELL
TOWN AND COUNTRY PLANNING ACTS
26 JUL 1996
PLANS APPROVED
ON BEHALF OF THE COUNCIL

LONDON BOROUGH OF CROMWELL
TOWN AND COUNTRY PLANNING ACTS
26 JUL 1996
PLANS APPROVED
ON BEHALF OF THE COUNCIL

C9601808

P9601648

PROPOSED CONSERVATORY and
TWO STOREY SIDE EXTENSION

at
PELHAM HOUSE · 29 BRACKNELL GARDENS
LONDON · NW3


SECOND FLOOR PLAN (ATTIC)

scale 1:50
date : april 1996

drawn by : j.p.kingswell
drawing no : 04

NOTES:

- DO NOT SCALE THIS DRAWING. WORK TO FIGURED DIMENSIONS ONLY. ALL DIMENSIONS TO BE VERIFIED ON SITE BEFORE COMMENCEMENT OF ANY WORK.
- ALL DISTURBED SURFACES TO BE MADE GOOD WITH MATCHING MATERIALS.

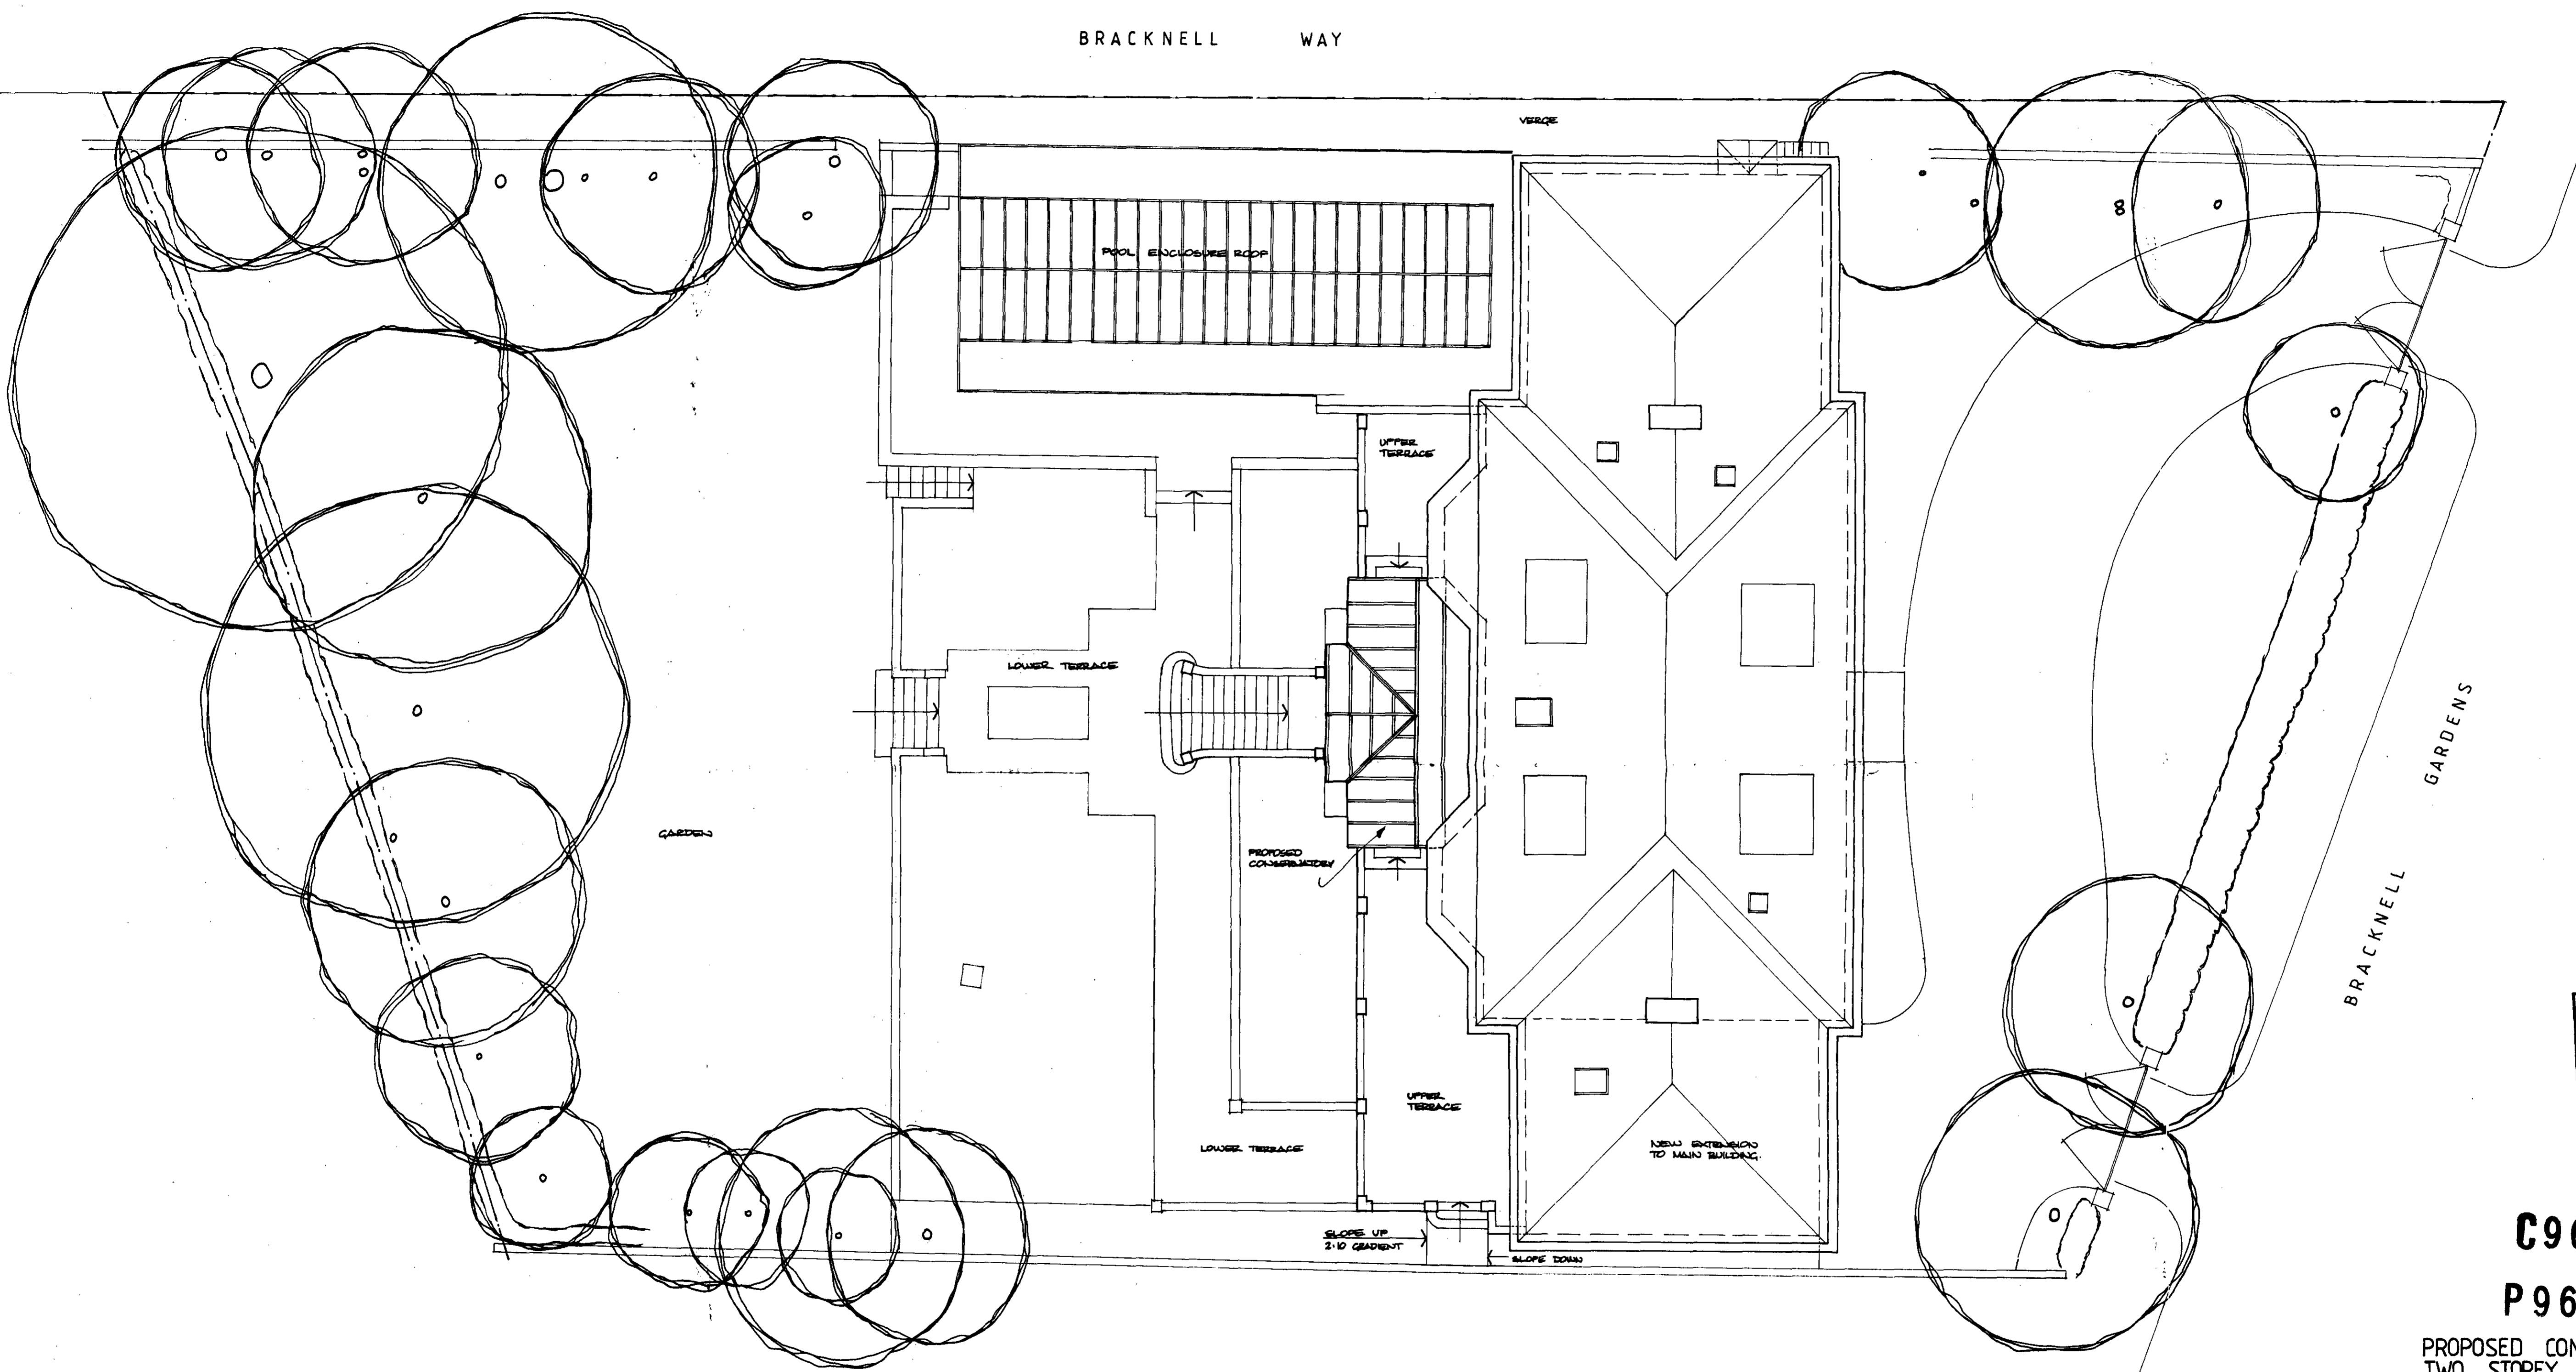

LONDON BOROUGH OF CAMDEN
TOWN AND COUNTRY PLANNING ACTS
26 JUL 1996
PLANS APPROVED
ON BEHALF OF THE COUNCIL

C9601808

P9601648

LONDON BOROUGH OF CAMDEN
TOWN AND COUNTRY PLANNING ACTS
26 JUL 1996
PROPOSED CONSERVATORY and
TWO STOREY SIDE EXTENSION
APPROVED
ON BEHALF OF THE COUNCIL

at
PELHAM HOUSE · 29 BRACKNELL GARDENS
LONDON · NW3

SITE PLAN

scale 1:100
date : april 1996

drawn by : j.p.kingswell
drawing no : 05 c

REVISIONS:
A. MINOR AMENDMENTS TO TERRACE. 24/07/96
B. BALUSTADING TO TERRACE. ADDED. 23/07/96
C. MINOR AMENDMENTS TO TERRACE. 23/07/96

NOTES:

- DO NOT SCALE THIS DRAWING. WORK TO FIGURED DIMENSIONS ONLY. ALL DIMENSIONS TO BE VERIFIED ON SITE BEFORE COMMENCEMENT OF ANY WORK.
- ALL DISTURBED SURFACES TO BE MADE GOOD WITH MATCHING MATERIALS.



LONDON BOROUGH OF CAMDEN
TOWN AND COUNTRY PLANNING ACTS
26 JUL 1996
PLANS APPROVED
ON BEHALF OF THE COUNCIL

C9601808
P9601648

LONDON BOROUGH OF CAMDEN
TOWN AND COUNTRY PLANNING ACTS
26 JUL 1996
PLANS APPROVED
ON BEHALF OF THE COUNCIL

PROPOSED CONSERVATORY and
TWO STOREY SIDE EXTENSION
at
PELHAM HOUSE · 29 BRACKNELL GARDENS
LONDON · NW3


NORTH - WEST ELEVATION

scale 1:50
date : april 1996
drawn by : j.p.kingswell
drawing no : 08c

REVISIONS:
A. BALUSTRADE & DOORS TO GARDENS WERE ADDED 26/07/96
B. BALUSTRADE & REAR DOORS TO GARAGE REVISED 21/07/96
C. STAFF ENTRANCE & REAR DOORS TO GARAGE REVISED 22/07/96

NOTES:

1. DO NOT SCALE THIS DRAWING. WORK TO FIGURED DIMENSIONS ONLY. ALL DIMENSIONS TO BE VERIFIED ON SITE BEFORE COMMENCEMENT OF ANY WORK.
2. ALL DISTURBED SURFACES TO BE MADE GOOD WITH MATCHING MATERIALS.

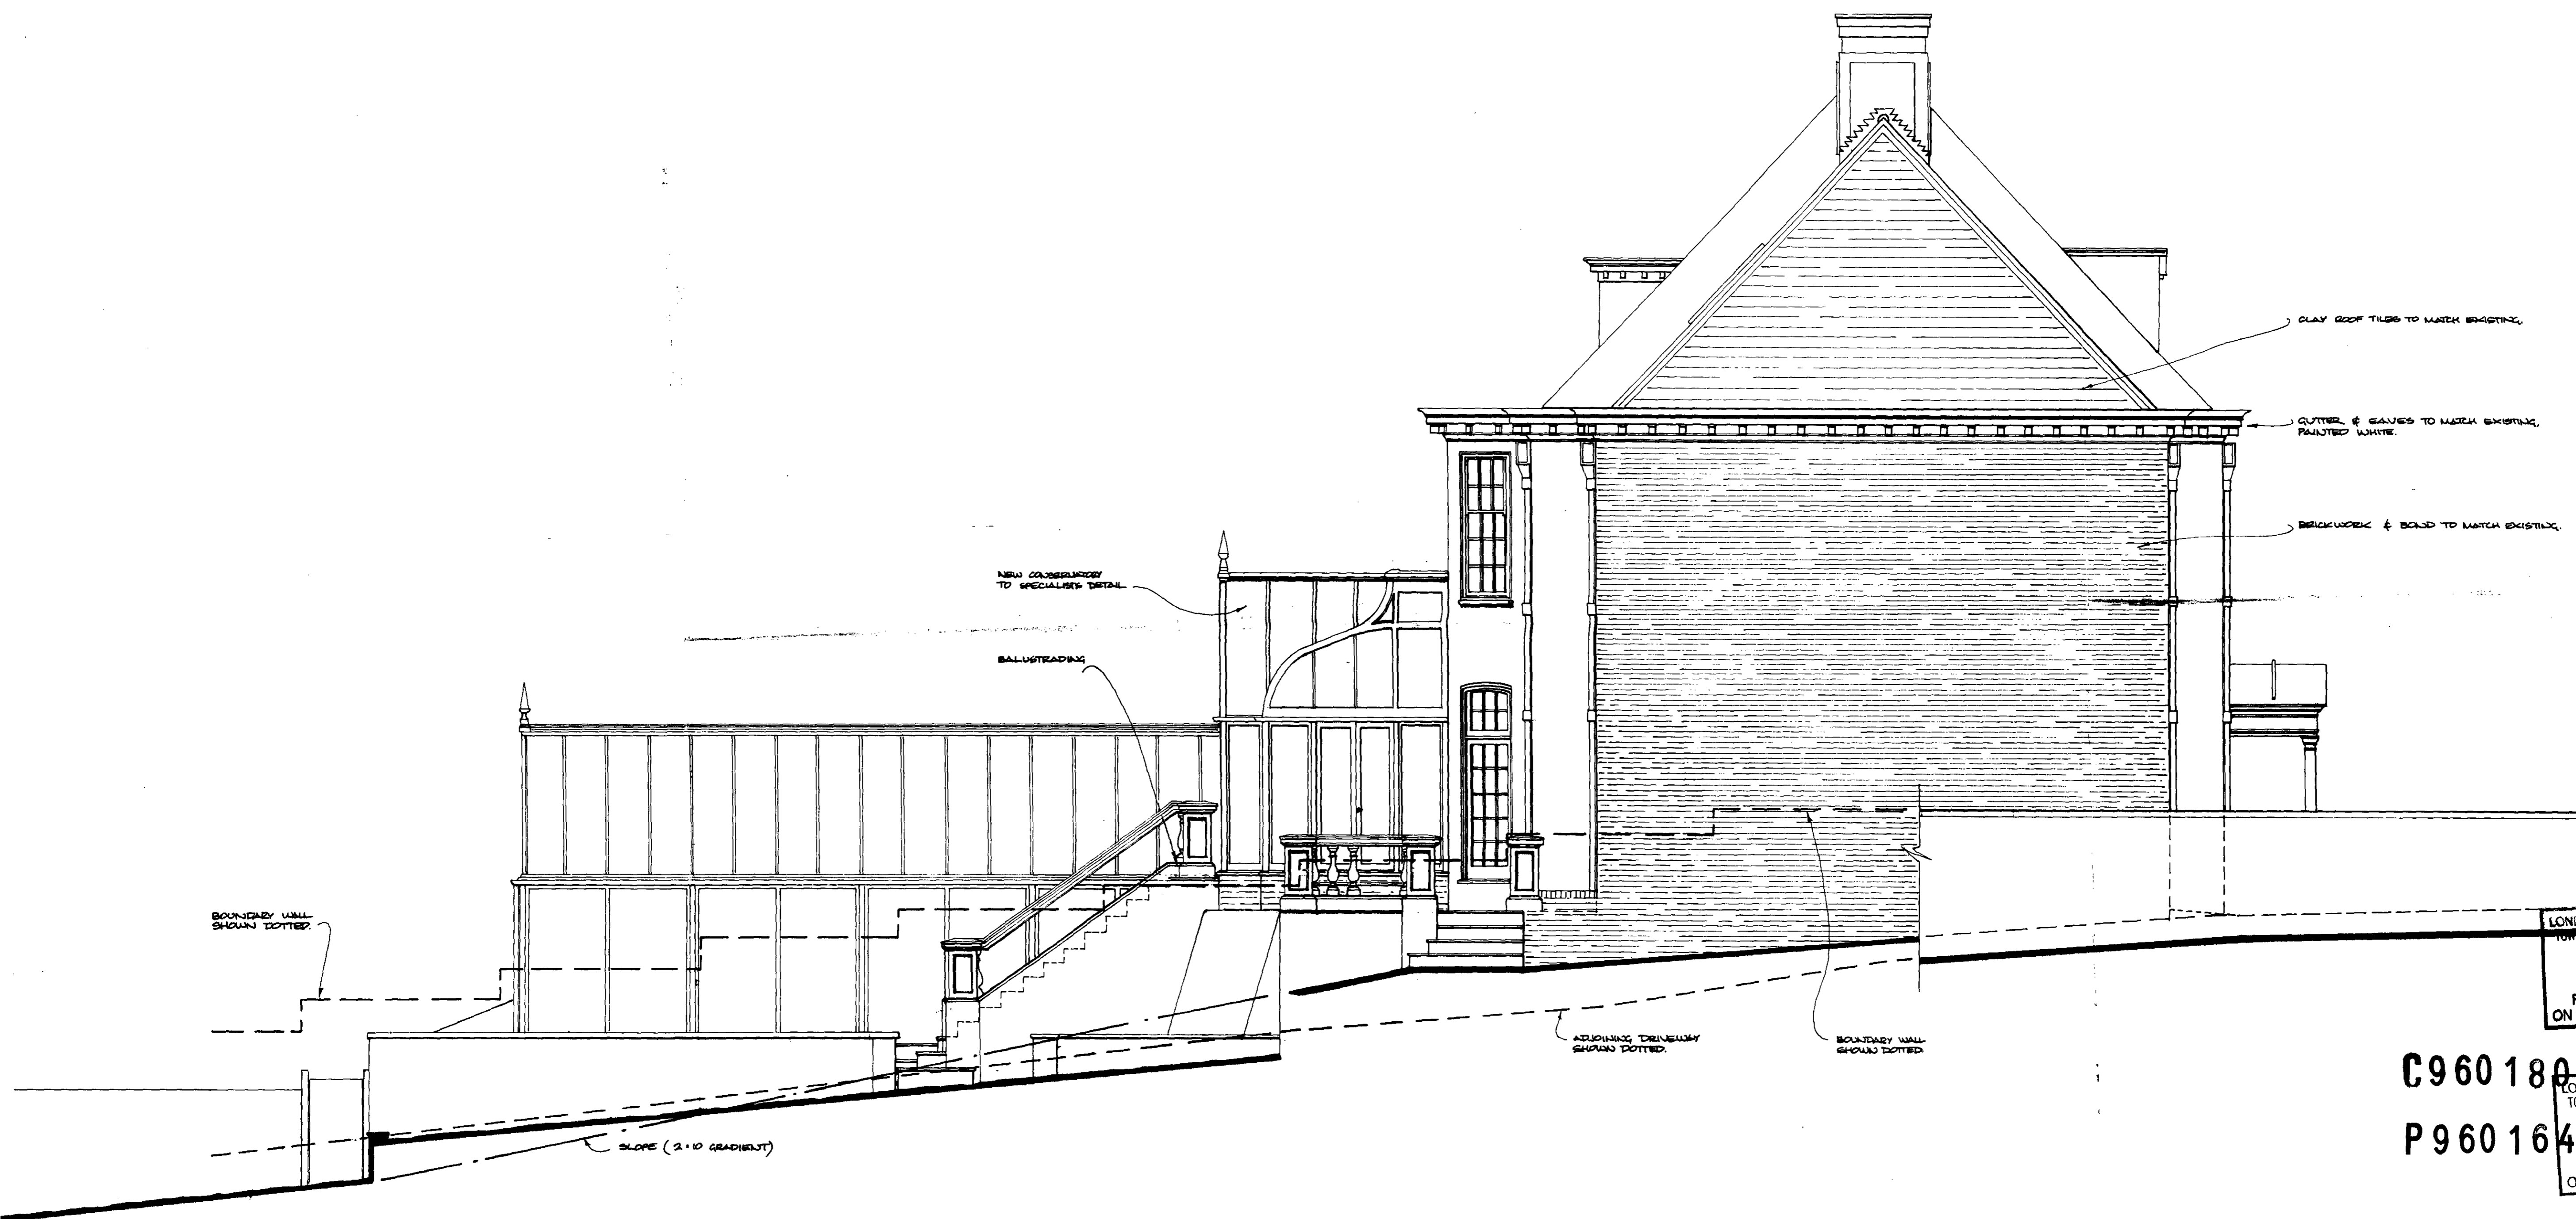

LONDON BOROUGH OF HAVINGHAM
TOWN AND COUNTRY PLANNING AND
26 JUL 1996
PLANS APPROVED
ON BEHALF OF THE COUNCIL

C9601808
LONDON BOROUGH OF HAVINGHAM
TOWN AND COUNTRY PLANNING AND
P9601648 26 JUL 1996
PLANS APPROVED
ON BEHALF OF THE COUNCIL

PROPOSED CONSERVATORY and
TWO STOREY SIDE EXTENSION
at
PELHAM HOUSE · 29 BRACKNELL GARDENS
LONDON · NW3

SOUTH - WEST ELEVATION

scale 1:50 drawn by : j.p.kingswell
date : april 1996 drawing no. : 07c

REVISIONS:
A. MAKE REVISIONS TO TERRACE & STEPS. 26/07/96
B. BALUSTEADING ADDED. 26/07/96
C. MINOR AMENDMENTS. 26/07/96

NOTES:

1. DO NOT SCALE THIS DRAWING. WORK TO FIGURED DIMENSIONS ONLY. ALL DIMENSIONS TO BE VERIFIED ON SITE BEFORE COMMENCEMENT OF ANY WORK.
2. ALL DISTURBED SURFACES TO BE MADE GOOD WITH MATCHING MATERIALS.



LONDON BOROUGH OF CAMDEN
TOWN AND COUNTRY PLANNING ACTS
26 JUL 1996
PLANS APPROVED
ON BEHALF OF THE COUNCIL

LONDON BOROUGH OF CAMDEN
TOWN AND COUNTRY PLANNING ACTS
26 JUL 1996
PLANS APPROVED
ON BEHALF OF THE COUNCIL

C9601648
P9601648

PROPOSED CONSERVATORY and
TWO STOREY SIDE EXTENSION
at
PELHAM HOUSE · 29 BRACKNELL GARDENS
LONDON · NW3

SOUTH - EAST ELEVATION

scale 1:50
date : april 1996
drawn by : j.p.kingswell
drawing no. : 06